


ISSUED FOR REZONING	OCTOBER 23, 2014
ISSUED FOR REZONING	JULY 25, 2014
Change	Date

 

THE JBG COMPANIES
 4445 WILLARD AVENUE, SUITE 400
 CHEVY CHASE, MARYLAND 20815
 TEL 240 333 9600
 www.jbg.com

ERIC COLBERT & ASSOCIATES PC
 717 5TH STREET N.W.
 WASHINGTON DC 20001
 TEL 202 289 6800 FAX 202 289 6810
 info@eca-pc.com
 www.eca-pc.com

HARIRI PONTARINI
 602 King Street West
 Toronto, Canada M5V 1M6
 TEL 416 929 4901 FAX 416 929 8924
 info@h-p-arch.com
 www.hariripontarini.com

FUTURE GREEN STUDIO
 LANDSCAPE DESIGN + URBAN ECOLOGY
 18 BAY STREET
 BROOKLYN, NY 11231
 TEL 718 855 8995 FAX 718 228 7004
 info@futuregreenstudio.com
 www.futuregreenstudio.com

MIXED USE DEVELOPMENT
1244 SOUTH CAPITOL ST. SE

CITY OF WASHINGTON DC

OVERALL PLAN

Project No.:	1406
Scale:	1/32" = 1'-0"
Date:	NOVEMBER 13, 2014
Drawn by:	FUTURE GREEN STUDIO

ZONING COMMISSION
 District of Columbia
 CASE NO.14-15
 EXHIBIT NO.22A

L09



EXTENSIVE GREEN ROOF : 5,815 SF



PARAPET PLANTING : 1,340 SF



ROOFTOP PLANTERS WITH PERENNIALS, SHRUBS, AND SMALL TREES: 2,137 SF



COURTYARD PLANTERS WITH SHADE TOLERANT PERENNIALS, SHRUBS, AND SMALL TREES: 865 SF



BIOSWALE AT STREET EDGE: 1,693 SF


TOTAL PLANTED AREA WITHIN PROPERTY LINE: 10,157 SF


TOTAL PLANTED AREA: 11,850 SF

SOUTH CAPITOL STREET SE

VAN STREET

N STREET SE

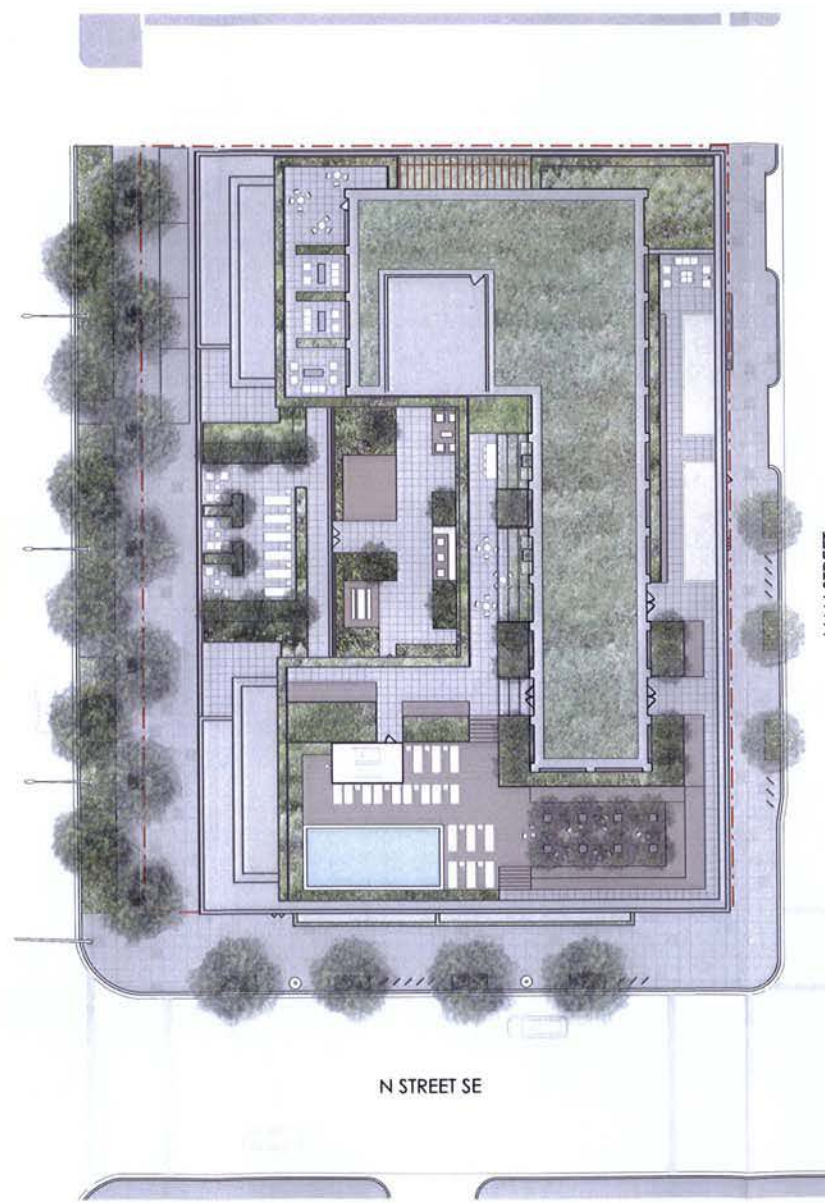

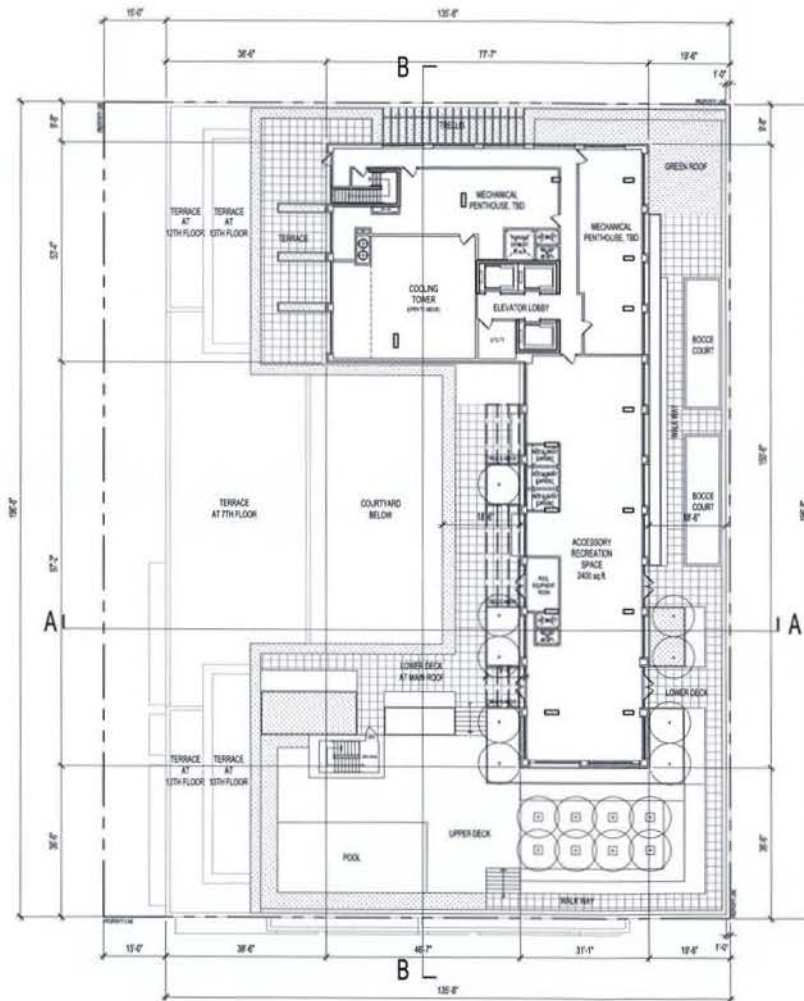

ISSUED FOR REZONING	OCTOBER 23, 2014
ISSUED FOR REZONING	JULY 25, 2014
Change	Date



THE JBG COMPANIES
 4445 WILLARD AVENUE, SUITE 400
 CHEVY CHASE, MARYLAND 20815
 TEL 240 333 3600
 www.jbg.com

ERIC COLBERT & ASSOCIATES PC
 717 5TH STREET N.W.
 WASHINGTON DC 20001
 TEL 202 289 6800 FAX 202 289 6810
 info@eca-pc.com
 www.eca-pc.com

HARIRI PONTARINI
 602 King Street West
 Toronto, Canada M5V 1M6
 TEL 416 929 4901 FAX 416 929 8924
 info@hbp-arch.com
 www.hariripontarini.com

FUTURE GREEN STUDIO
 LANDSCAPE DESIGN + URBAN ECOLOGY
 18 BAY STREET
 BROOKLYN, NY 11231
 TEL 718 855 8995 FAX 718 228 7004
 info@futuregreenstudio.com
 www.futuregreenstudio.com

MIXED USE DEVELOPMENT
1244 SOUTH CAPITOL ST. SE


CITY OF WASHINGTON DC

**PENTHOUSE FLOOR /
 ROOF PLAN**

Project No: 1406
 Scale: 1" = 30'
 Date: NOVEMBER 13, 2014
 Drawn by: HPA

Drawing No:

A310

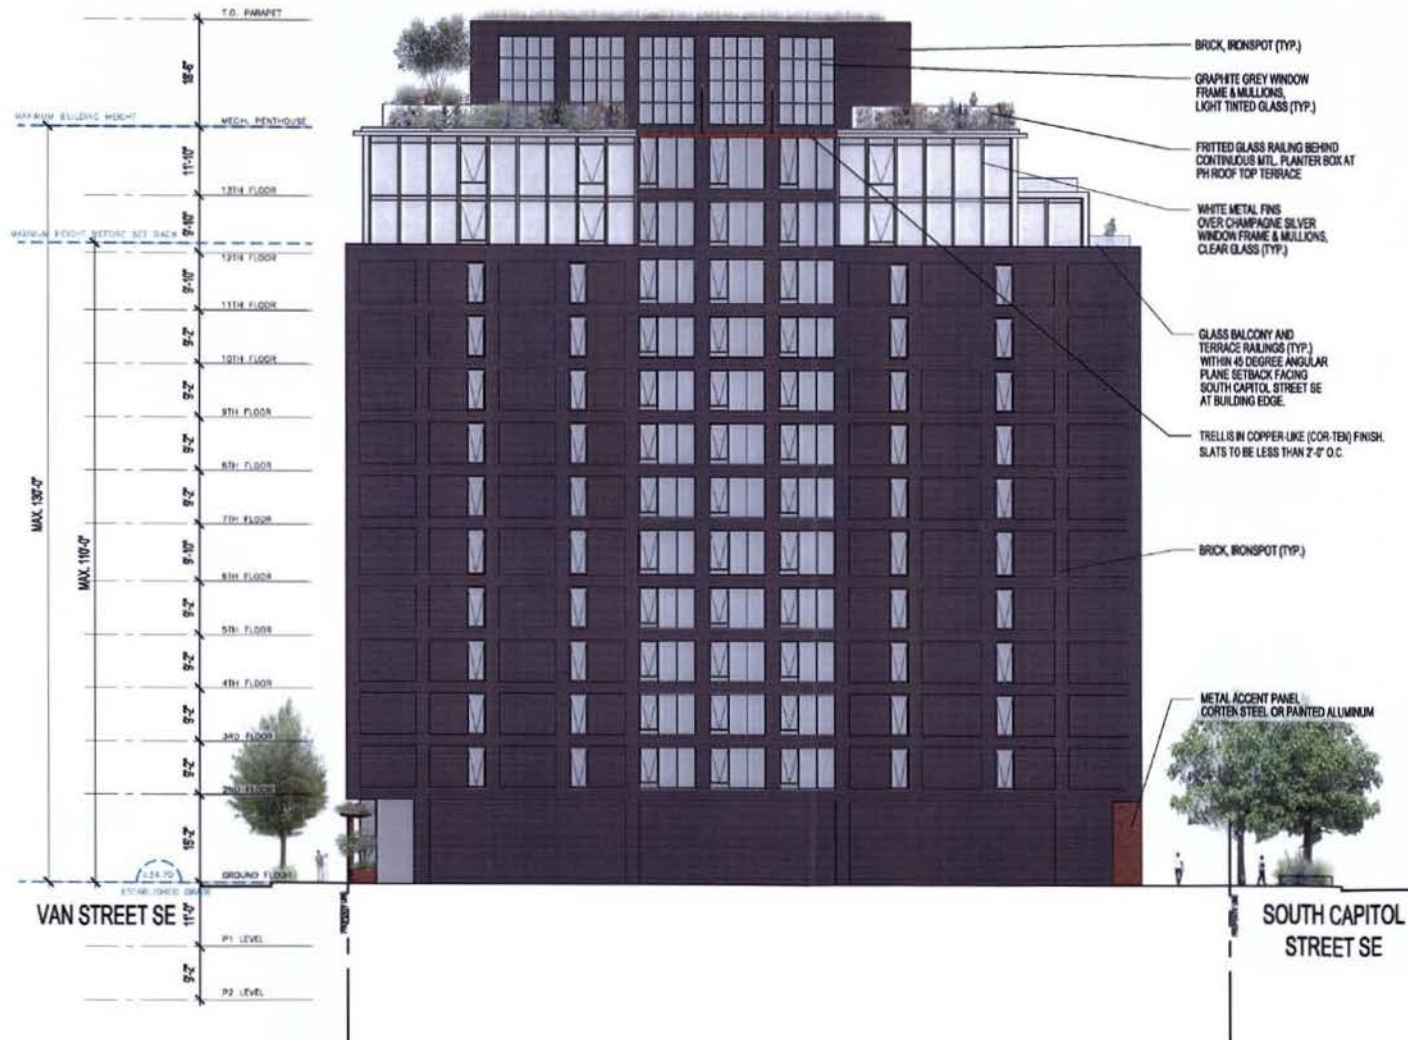

ISSUED FOR REZONING	OCTOBER 23, 2014
ISSUED FOR REZONING	JULY 25, 2014
Change	Date

THE JBG COMPANIES
 4445 WILLARD AVENUE, SUITE 400
 CHEVY CHASE, MARYLAND 20815
 TEL 240 333 3050
 www.jbg.com

ERIC COLBERT & ASSOCIATES PC
 717 5TH STREET N.W.
 WASHINGTON DC 20001
 TEL 202 289 6800 FAX 202 289 6810
 info@ece-pc.com
 www.ece-pc.com

HARIRI PONTARINI
 602 King Street West
 Toronto, Canada M5V 1M6
 TEL 416 929 4901 FAX 416 929 8924
 info@hph-arch.com
 www.hariripontarini.com

FUTURE GREEN STUDIO
 LANDSCAPE DESIGN + URBAN DESIGN
 18 BAY STREET
 BROOKLYN, NY 11231
 TEL 718 855 8995 FAX 718 228 7004
 info@futuregreenstudio.com
 www.futuregreenstudio.com

MIXED USE DEVELOPMENT
1244 SOUTH CAPITOL ST. SE

CITY OF WASHINGTON DC

NORTH BUILDING ELEVATION

Project No: 1406
 Scale: 3/64" = 1'-0"
 Date: NOVEMBER 13, 2014
 Drawn by: HPA

Drawing No:

A404



ISSUED FOR REZONING	OCTOBER 23, 2014
ISSUED FOR REZONING	JULY 25, 2014
Change	Date



THE JBG COMPANIES
 4445 WILLARD AVENUE, SUITE 400
 CHEVY CHASE, MARYLAND 20815
 TEL 240 333 3600
 www.jbg.com

ERIC COLBERT & ASSOCIATES PC
 717 5TH STREET N.W.
 WASHINGTON DC 20001
 TEL 202 289 6800 FAX 202 289 6810
 info@eca-pc.com
 www.eca-pc.com

HARIRI PONTARINI

602 King Street West
 Toronto, Canada M5V 1M6
 TEL 416 929 4901 FAX 416 929 8924
 info@hp-arch.com
 www.hariripontarini.com

FUTURE GREEN STUDIO
 LANDSCAPE DESIGN + URBAN ECOLOGY
 18 BAY STREET
 BROOKLYN, NY 11231
 TEL 718 855 8995 FAX 718 228 7004
 info@futuregreenstudio.com
 www.futuregreenstudio.com

MIXED USE DEVELOPMENT
1244 SOUTH CAPITOL ST. SE

CITY OF WASHINGTON DC

RENDERING
SOUTHEAST
BIRD'S EYE VIEW

Project No: 1406
 Scale: NTS
 Date: NOVEMBER 13, 2014
 Drawn by: HPA

Drawing No:

A412