


INTERIOR LAYOUTS ARE ILLUSTRATIVE ONLY AND SUBJECT TO CHANGE DEPENDING ON FINAL PLANS

PARKING TABULATION

LEVEL	NO. OF PARKING SPACES				TOTAL
	COMP	FULL	VAN	ACCESS.	
G1	22	25	2	1	50
G2	29	33	0	2	64
G3	24	29	0	2	55
	75	87	2	5	169

BICYCLE PARKING TABULATION

LEVEL	NO. OF BICYCLE SPACES	TOTAL
G1	64	64
G2	0	0
G3	0	0
		64

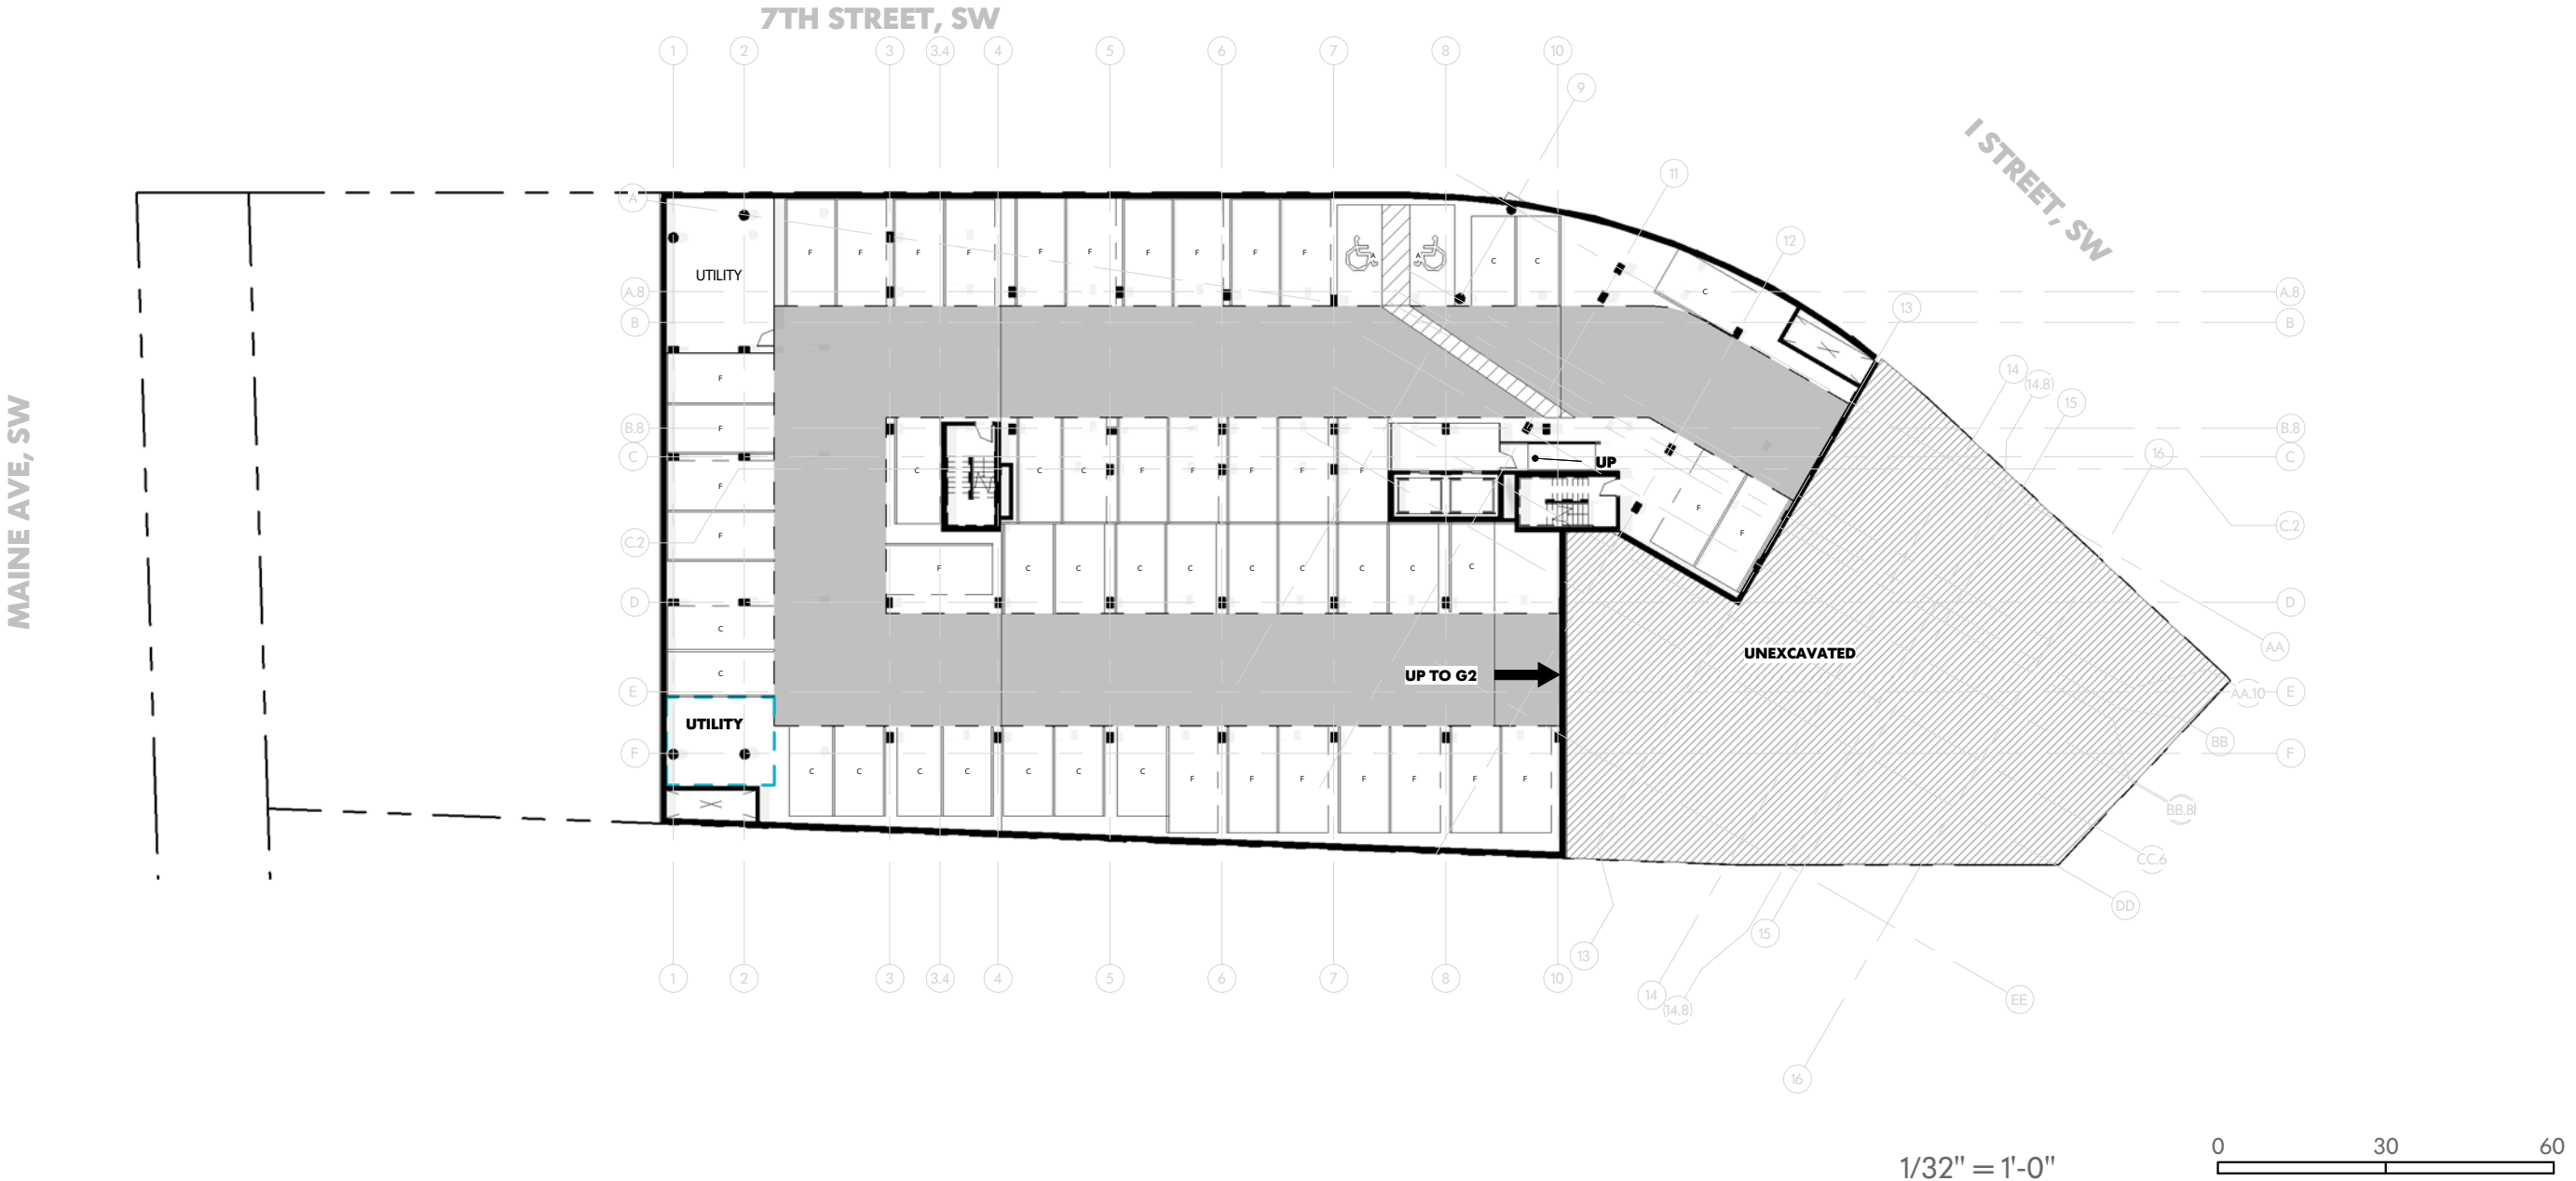


INTERIOR LAYOUTS ARE ILLUSTRATIVE ONLY AND SUBJECT TO CHANGE DEPENDING ON FINAL PLANS

PARKING TABULATION

LEVEL	NO. OF PARKING SPACES				TOTAL
	COMP	FULL	VAN	ACCESS.	
G1	22	25	2	1	50
G2	29	33	0	2	64
G3	24	29	0	2	55
	75	87	2	5	169

BICYCLE PARKING TABULATION

LEVEL	NO. OF BICYCLE SPACES	TOTAL
G1	64	64
G2	0	0
G3	0	0
		64

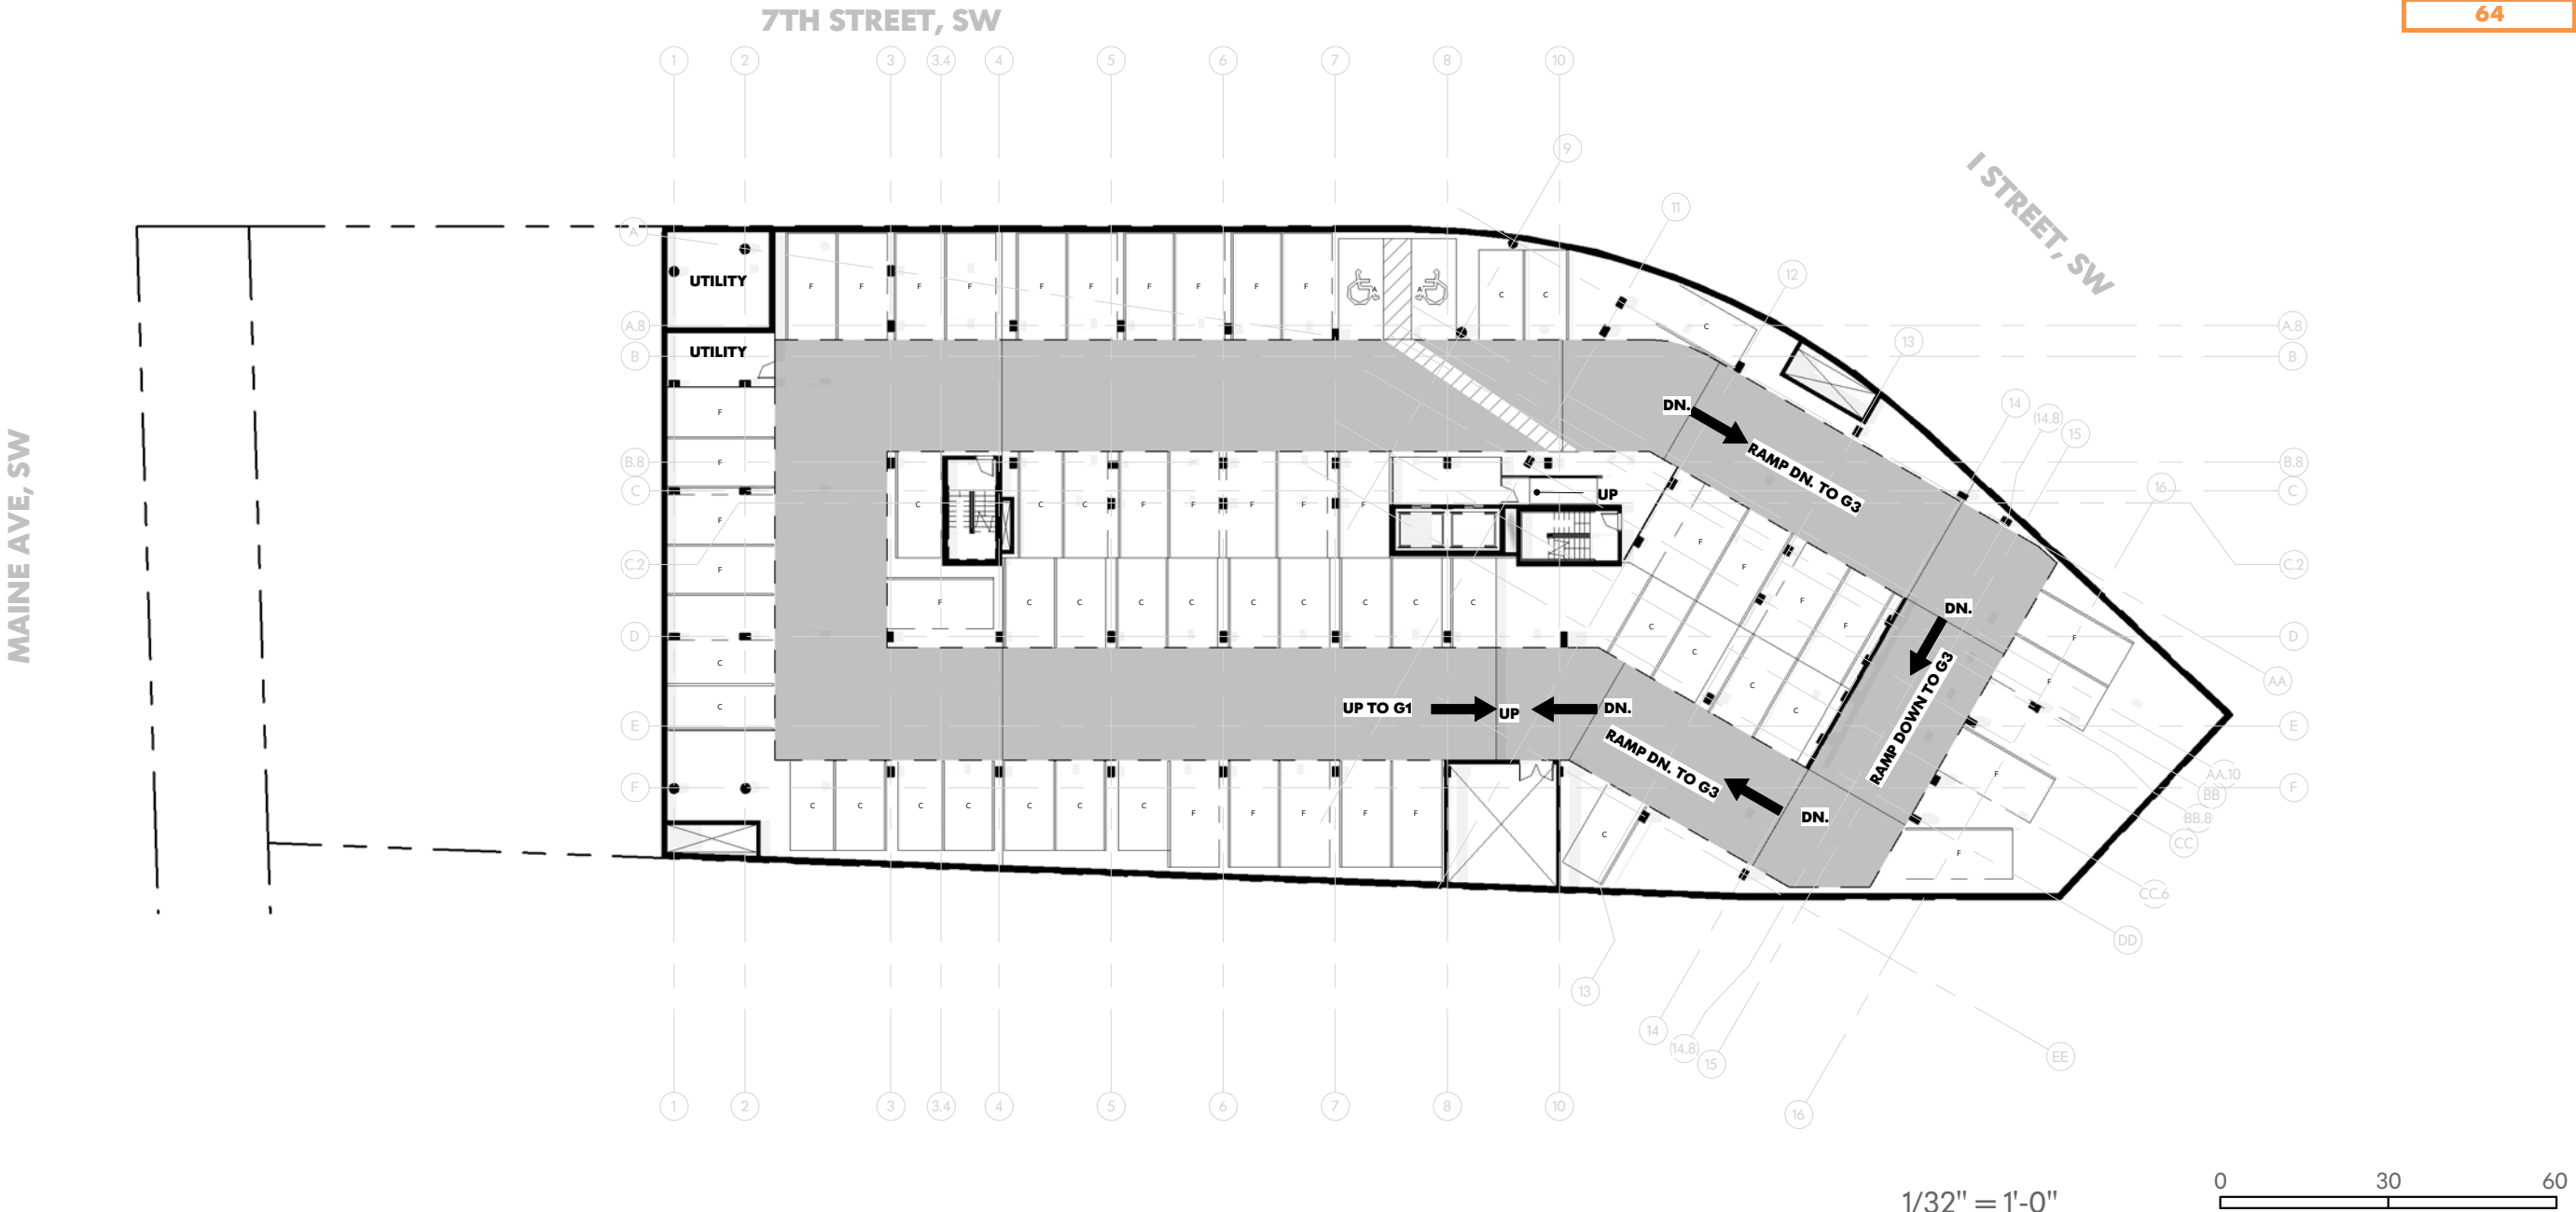


INTERIOR LAYOUTS ARE ILLUSTRATIVE ONLY AND SUBJECT TO CHANGE DEPENDING ON FINAL PLANS

PARKING TABULATION

LEVEL	NO. OF PARKING SPACES				TOTAL
	COMP	FULL	VAN	ACCESS.	
G1	22	25	2	1	50
G2	29	33	0	2	64
G3	24	29	0	2	55
	75	87	2	5	169

BICYCLE PARKING TABULATION


LEVEL	NO. OF BICYCLE SPACES	TOTAL
G1	64	64
G2	0	0
G3	0	0
		64

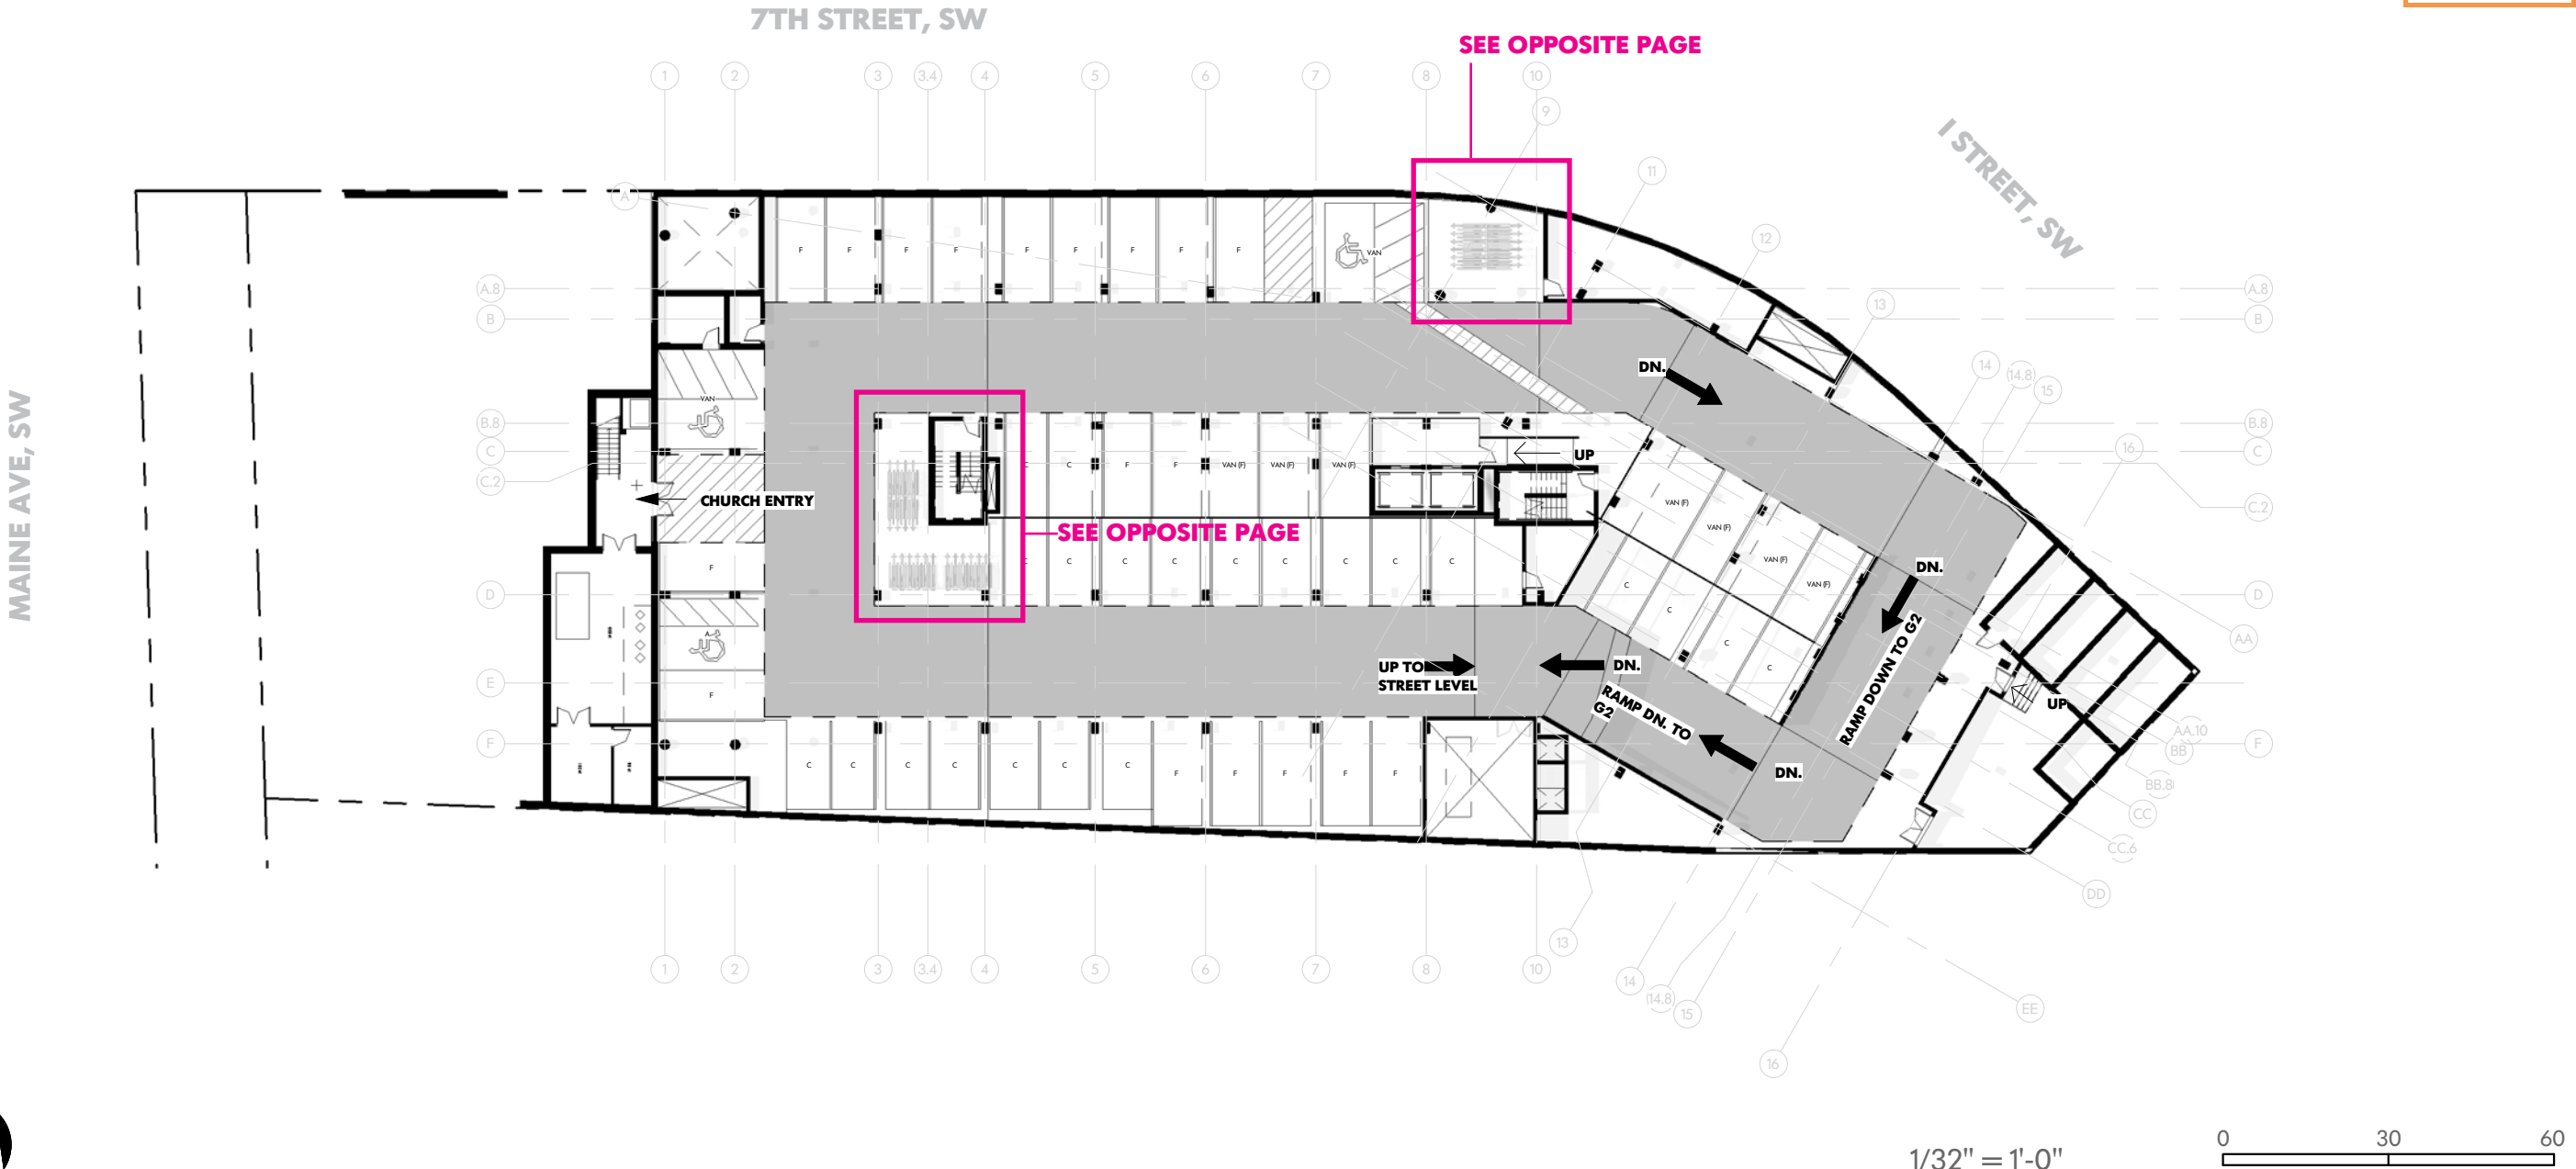


RIVERSIDE BAPTIST CHURCH REDEVELOPMENT

GARAGE LEVEL 1
CONSOLIDATED PUD APPLICATION


November 2015

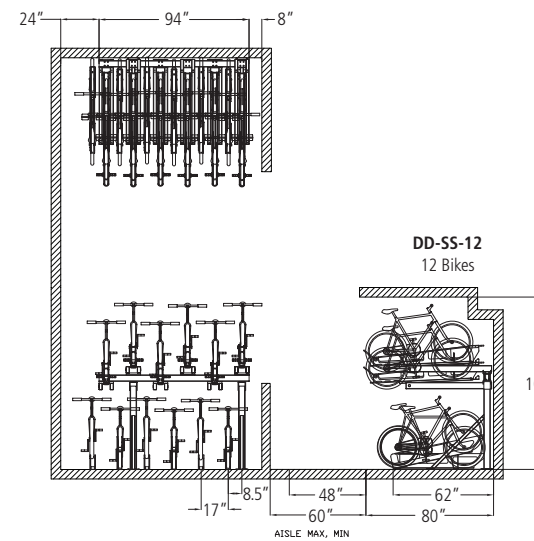

MODULE A

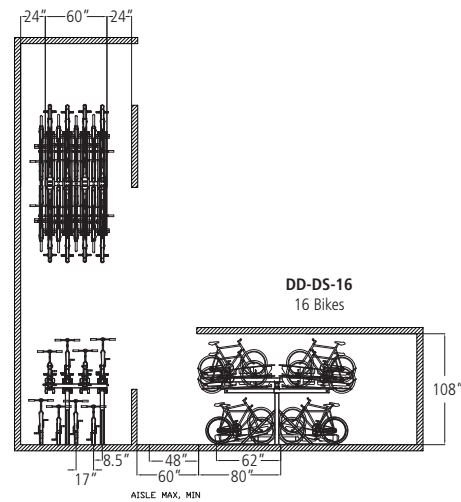


MODULE B

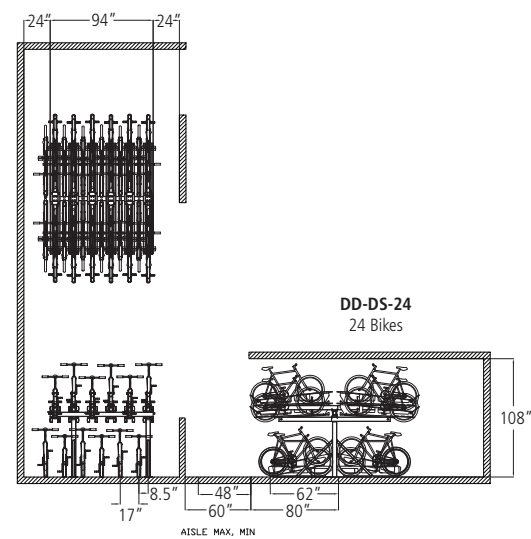


MODULE C

DERO DECKER (OR SIMILAR BIKE RACK DETAIL)
DRAWINGS BY DERO; NOT TO SCALE

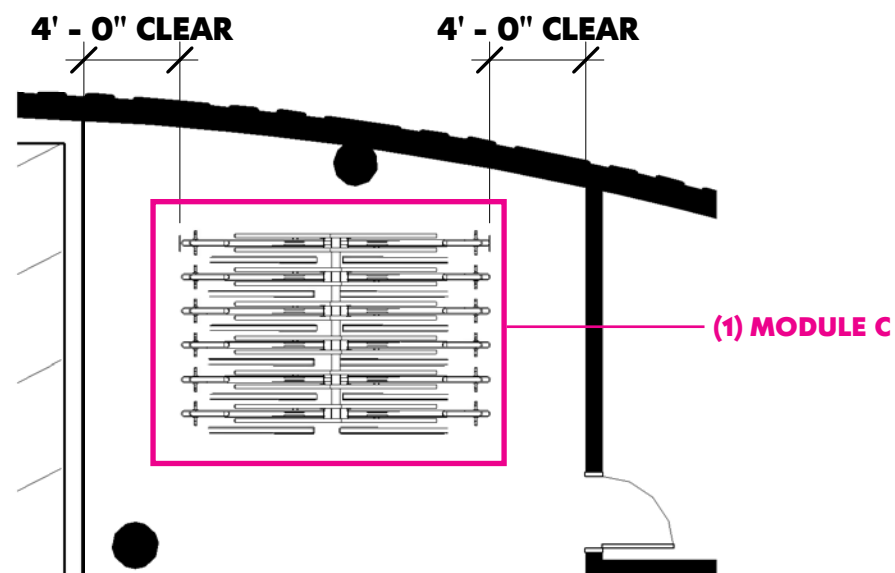


1 | ENLARGED BIKE PARKING PLAN 1
1/8" = 1'-0"

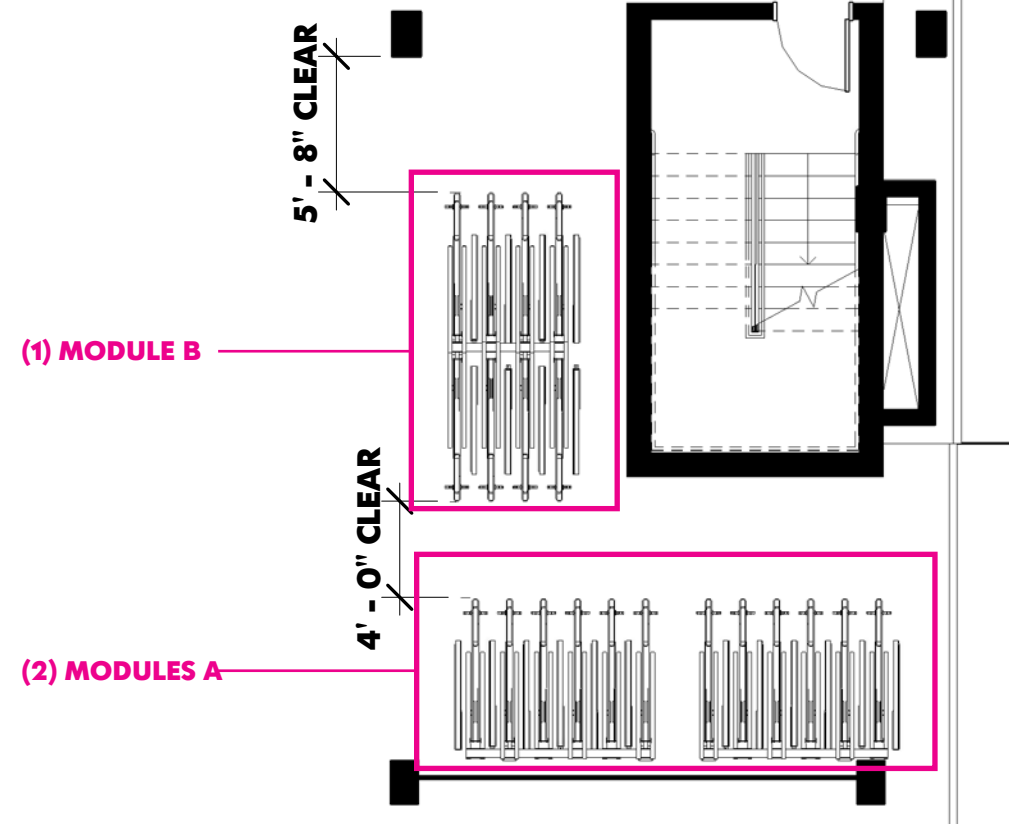

2 | ENLARGED BIKE PARKING PLAN 2
1/8" = 1'-0"


1/8" = 1'-0" 0 1 5 10 20

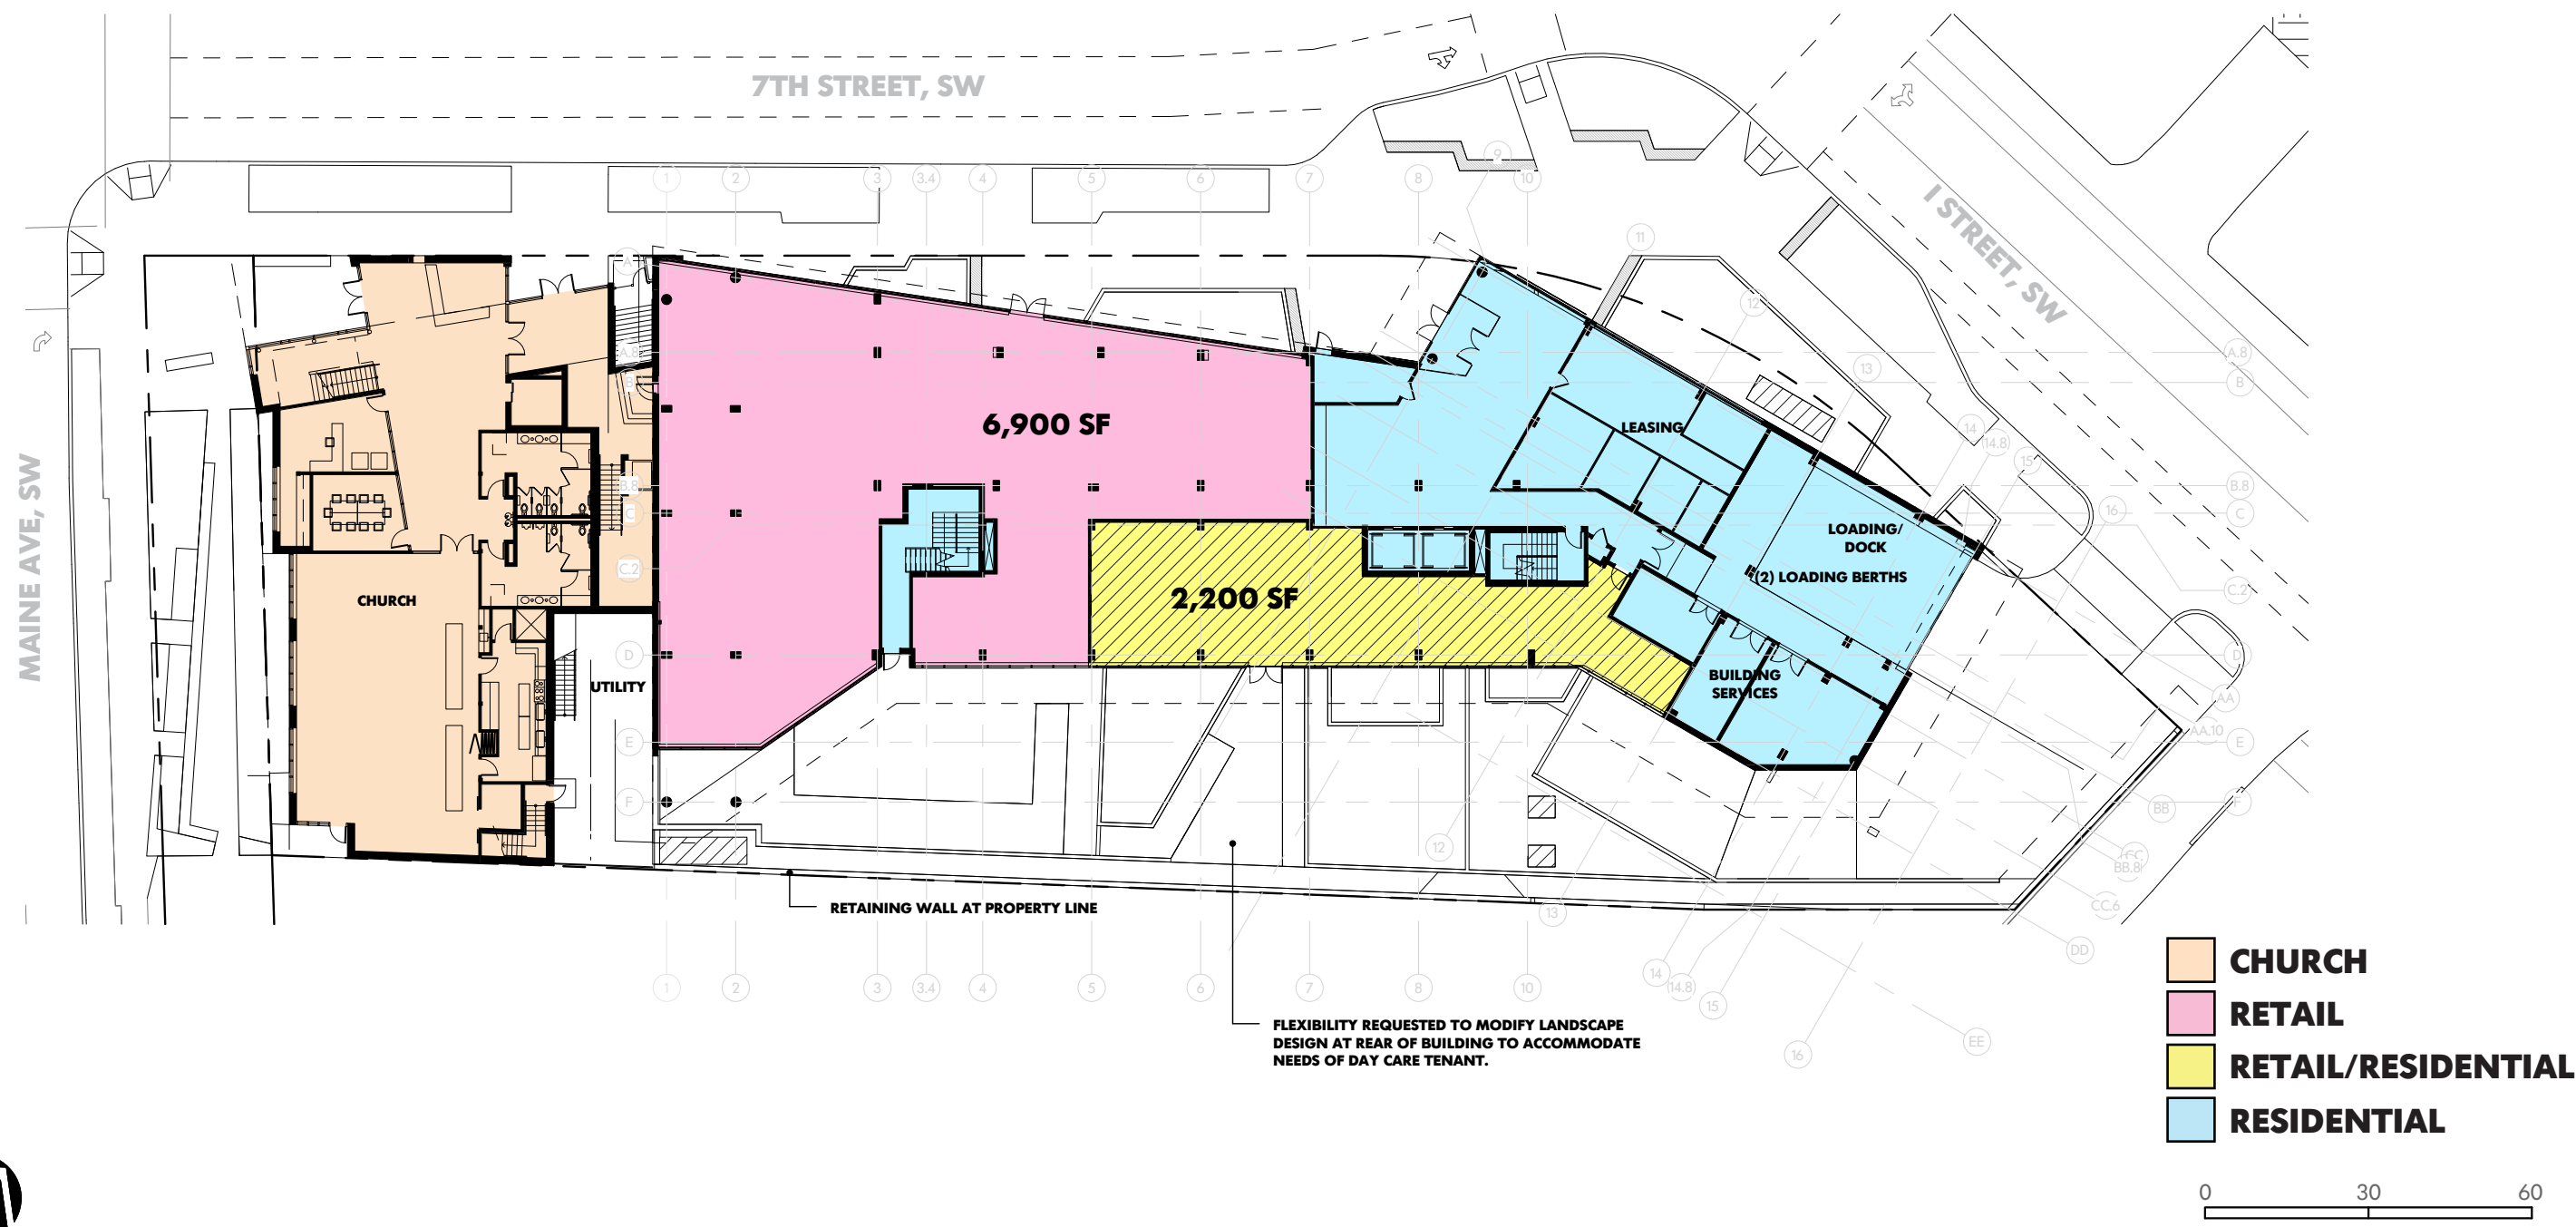

RIVERSIDE BAPTIST CHURCH REDEVELOPMENT

FLOOR PLAN - GROUND LEVEL
CONSOLIDATED PUD APPLICATION

INTERIOR LAYOUTS ARE ILLUSTRATIVE ONLY AND SUBJECT TO CHANGE DEPENDING ON FINAL PLANS

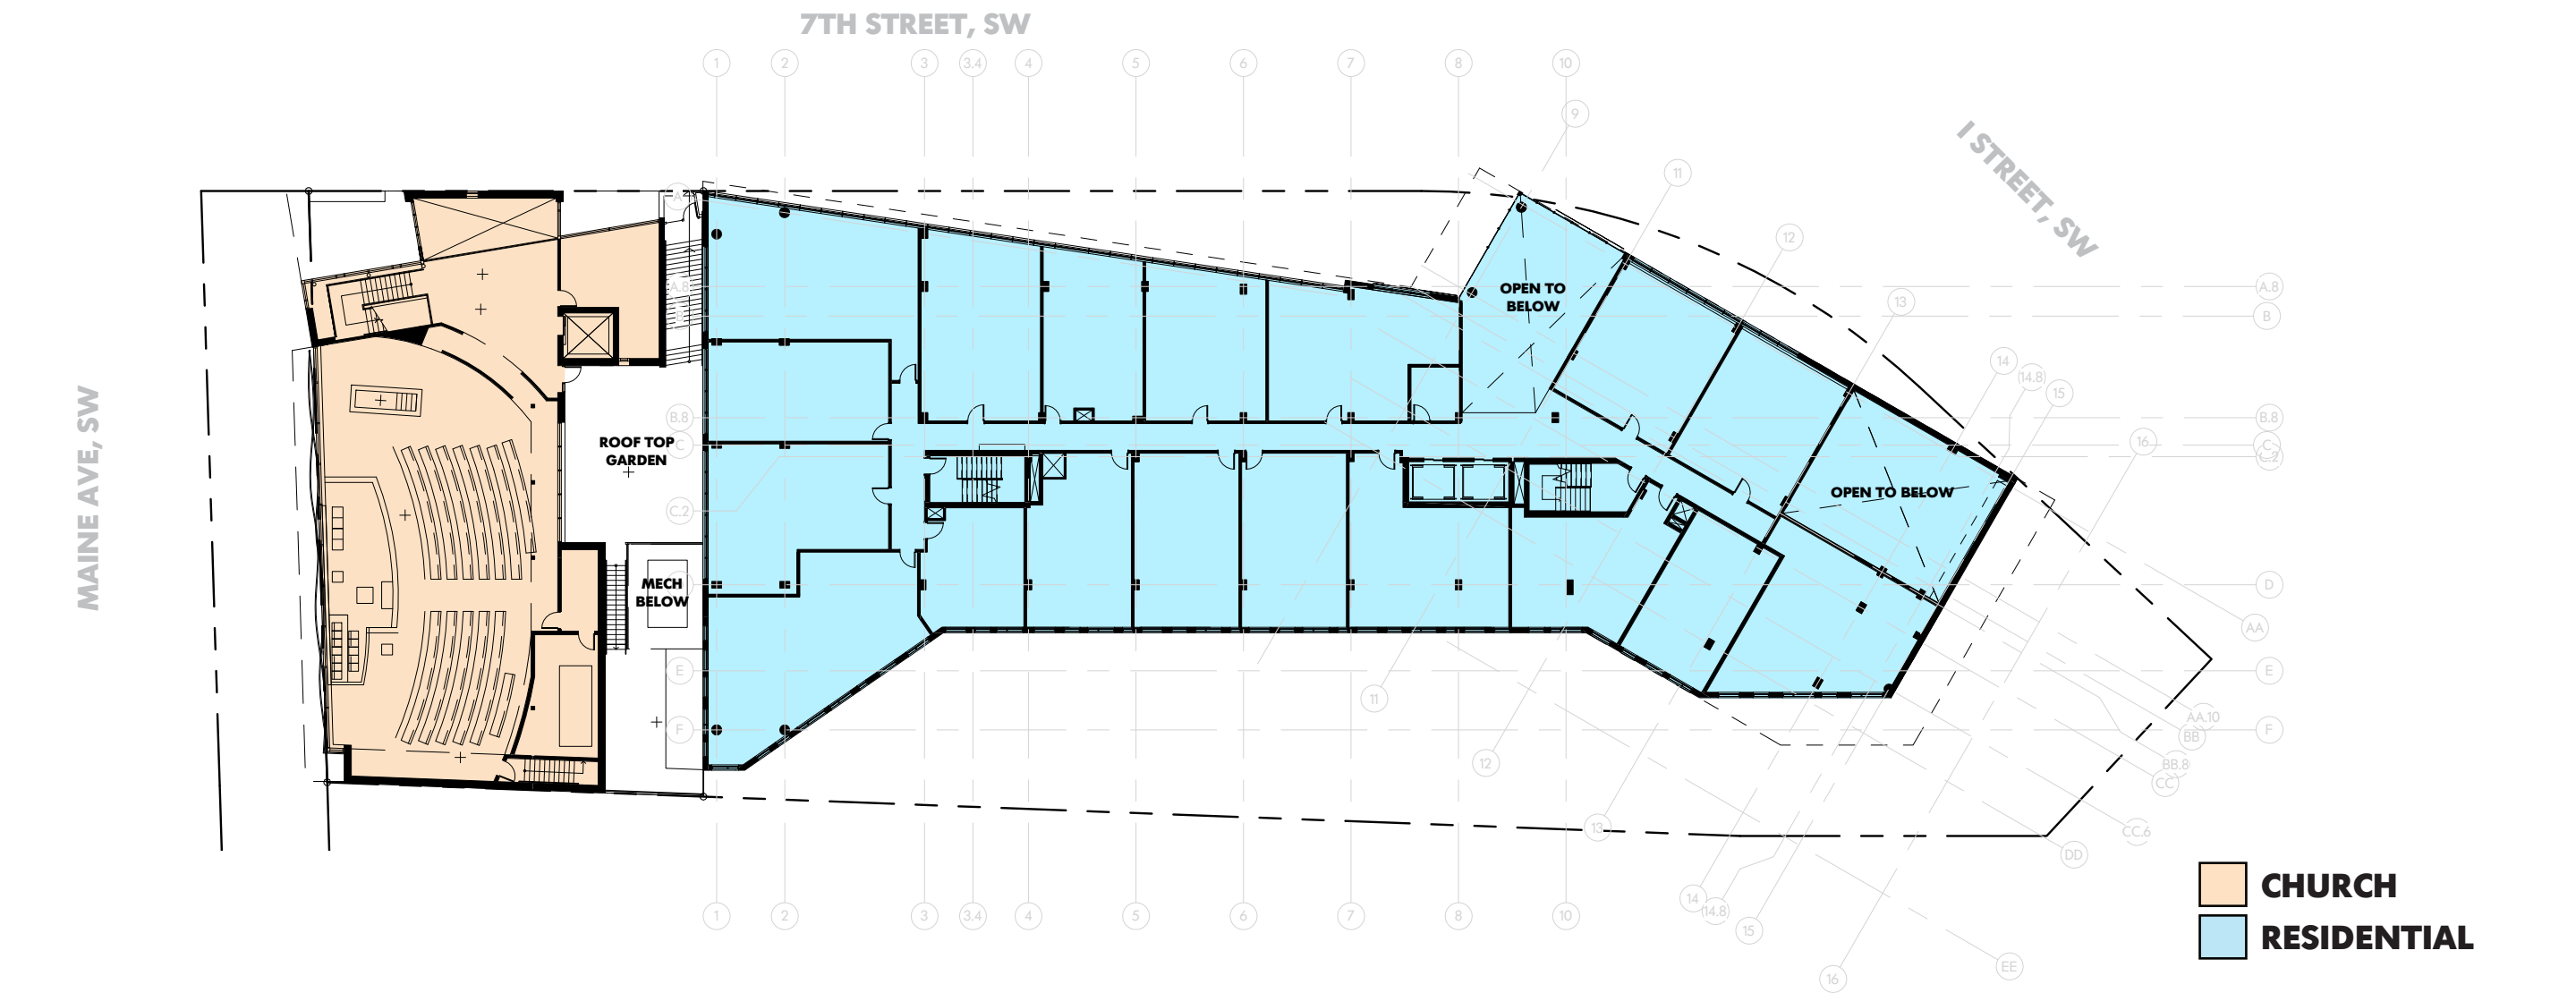


RIVERSIDE BAPTIST CHURCH REDEVELOPMENT

FLOOR PLAN - LEVEL 2
CONSOLIDATED PUD APPLICATION

November 2015

INTERIOR LAYOUTS ARE ILLUSTRATIVE ONLY AND SUBJECT TO CHANGE DEPENDING ON FINAL PLANS

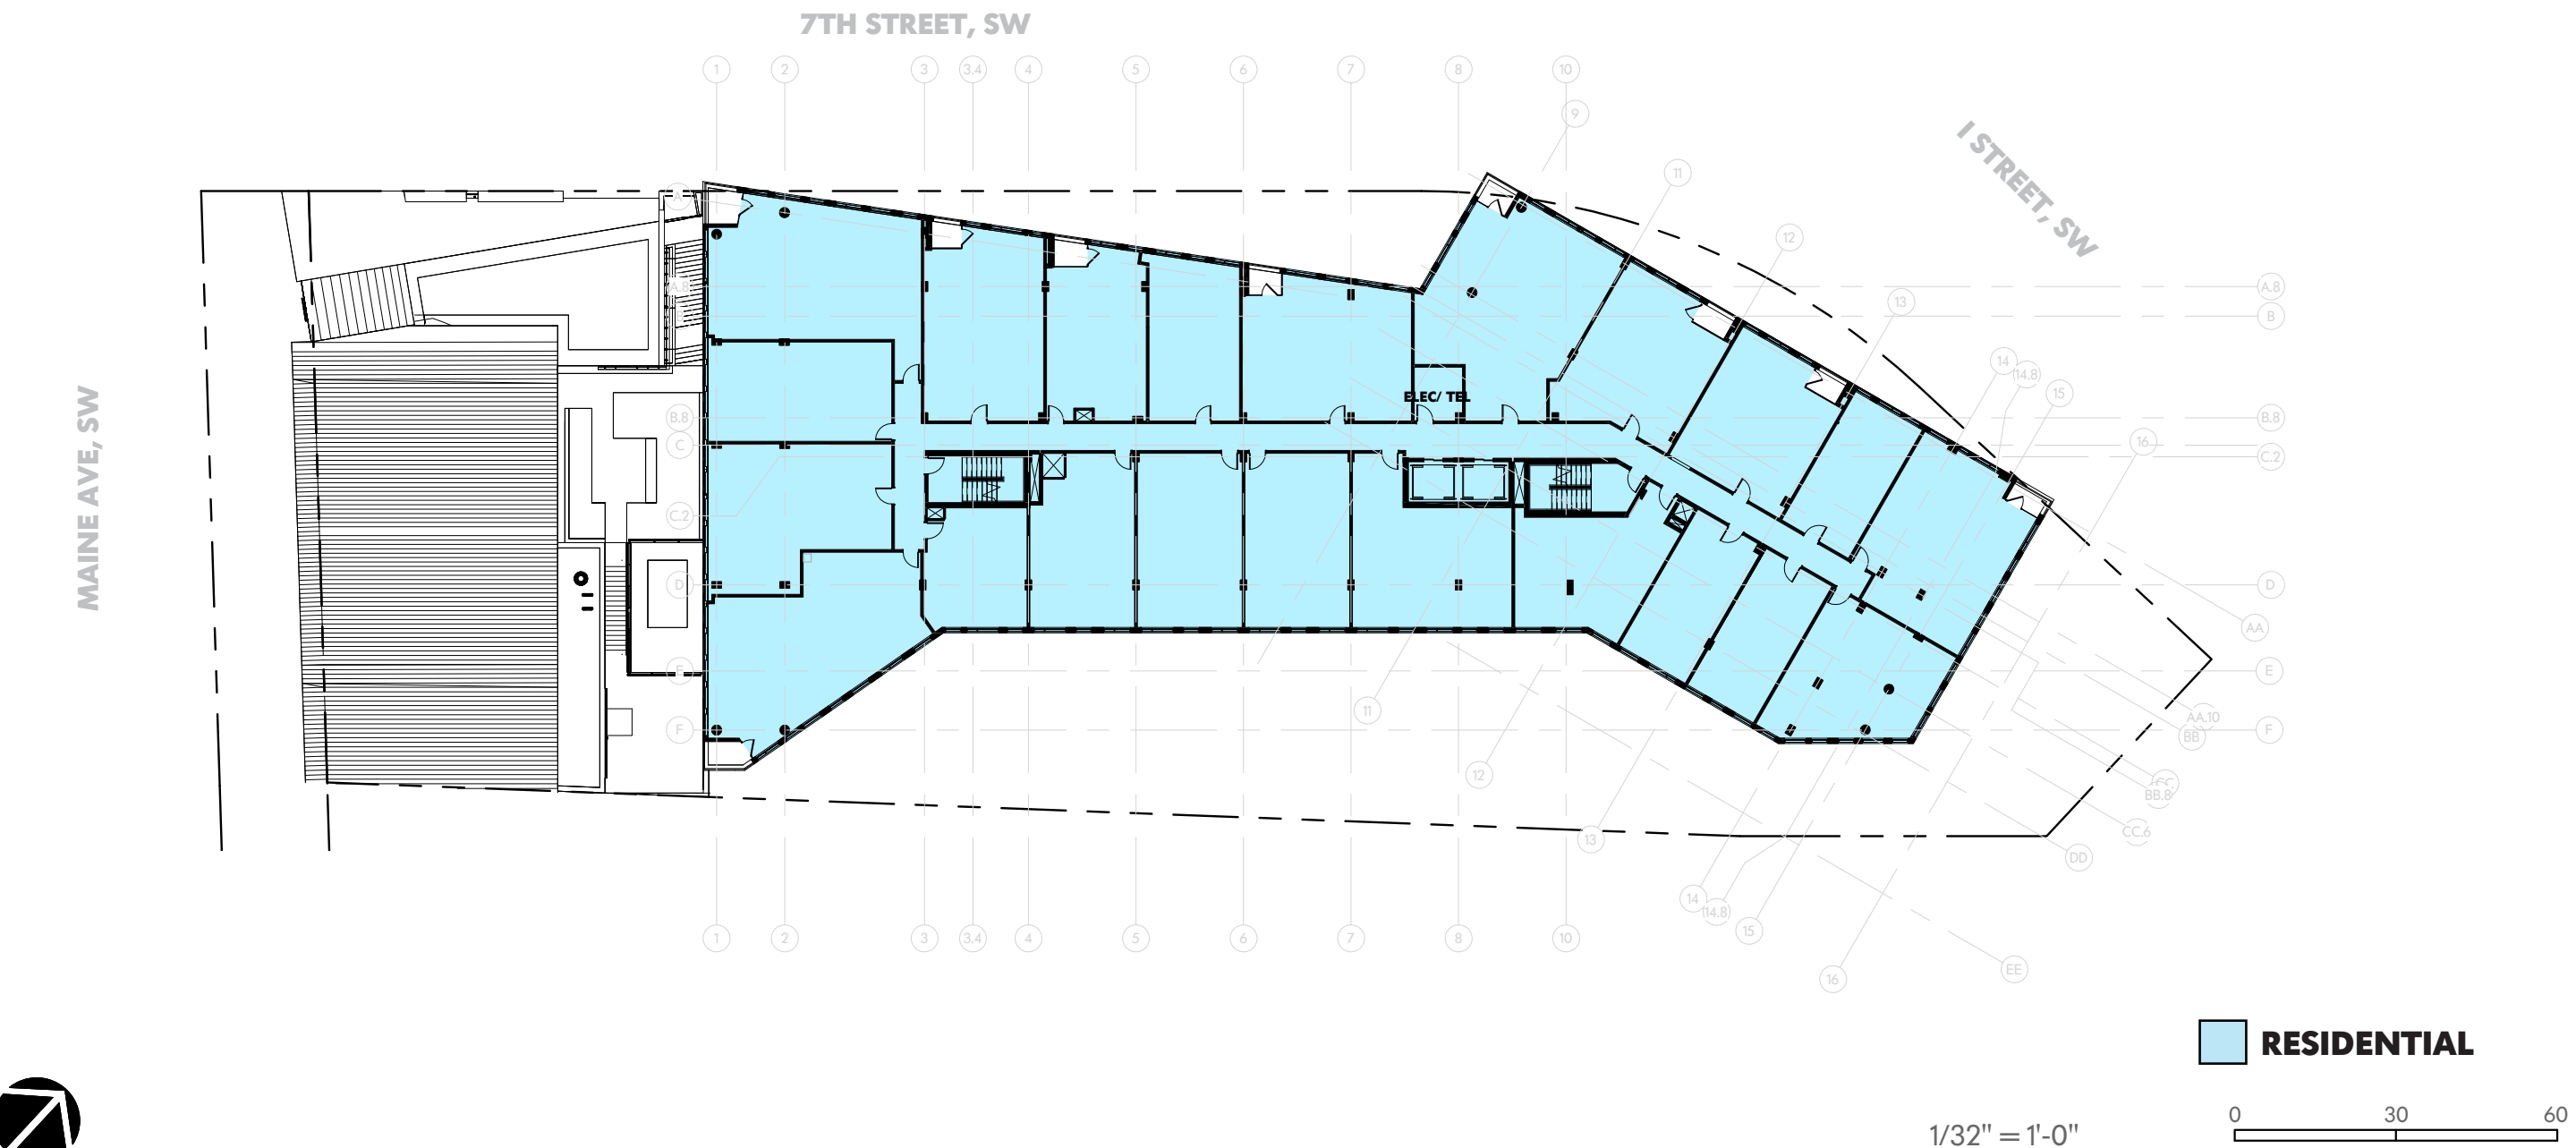


RIVERSIDE BAPTIST CHURCH REDEVELOPMENT

FLOOR PLAN - LEVELS 3-7
CONSOLIDATED PUD APPLICATION

November 2015

INTERIOR LAYOUTS ARE ILLUSTRATIVE ONLY AND SUBJECT TO CHANGE DEPENDING ON FINAL PLANS

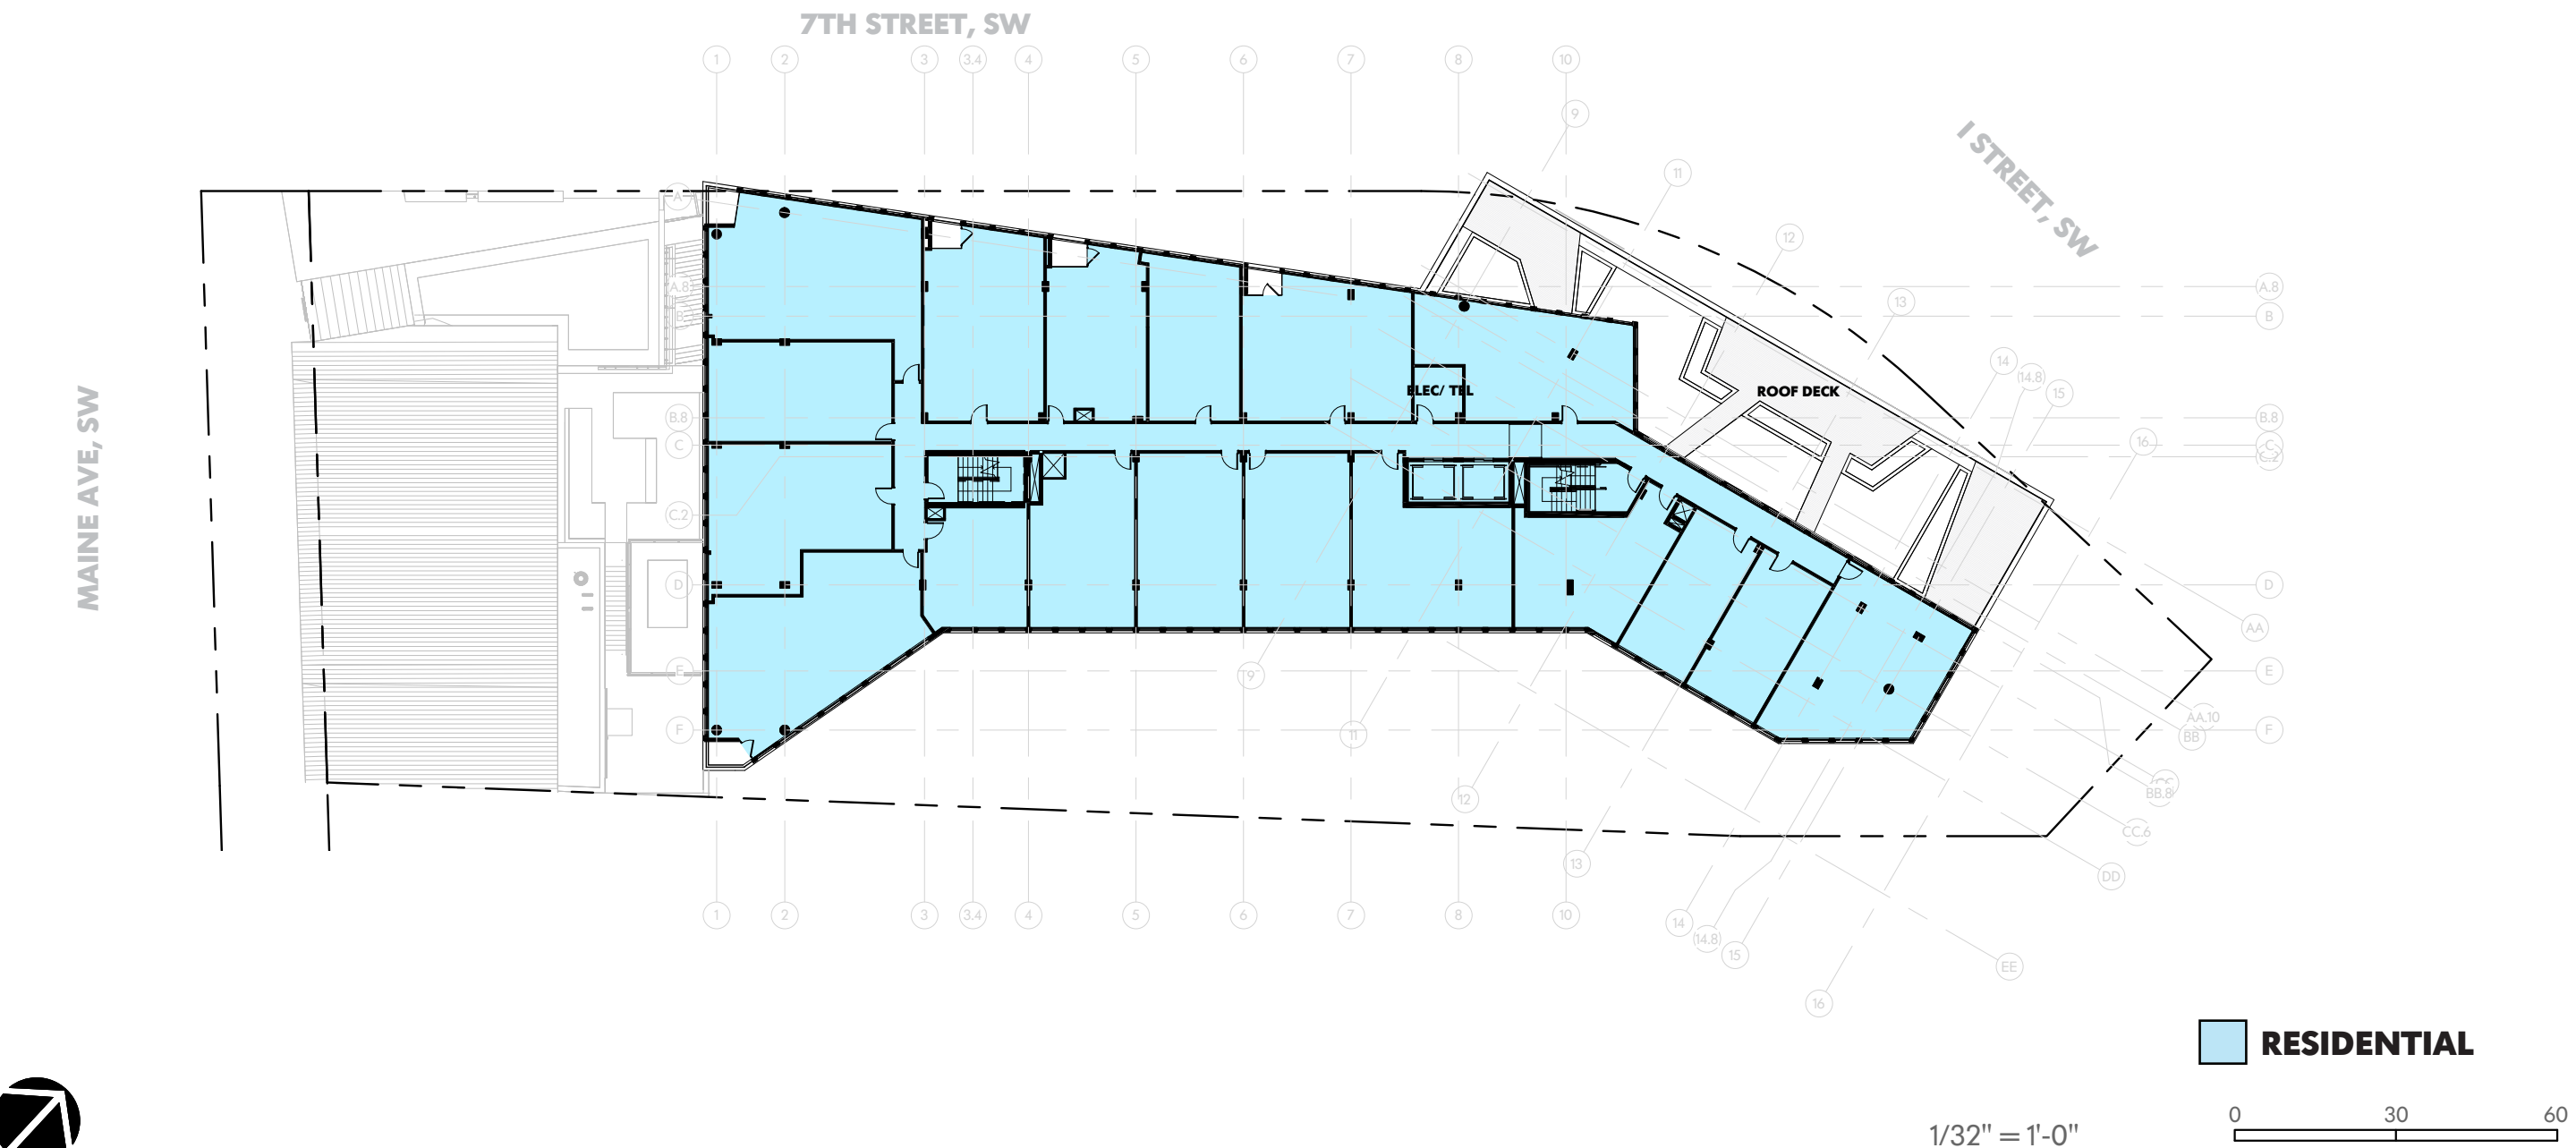


RIVERSIDE BAPTIST CHURCH REDEVELOPMENT

FLOOR PLAN - LEVEL 8
CONSOLIDATED PUD APPLICATION

November 2015

INTERIOR LAYOUTS ARE ILLUSTRATIVE ONLY AND SUBJECT TO CHANGE DEPENDING ON FINAL PLANS

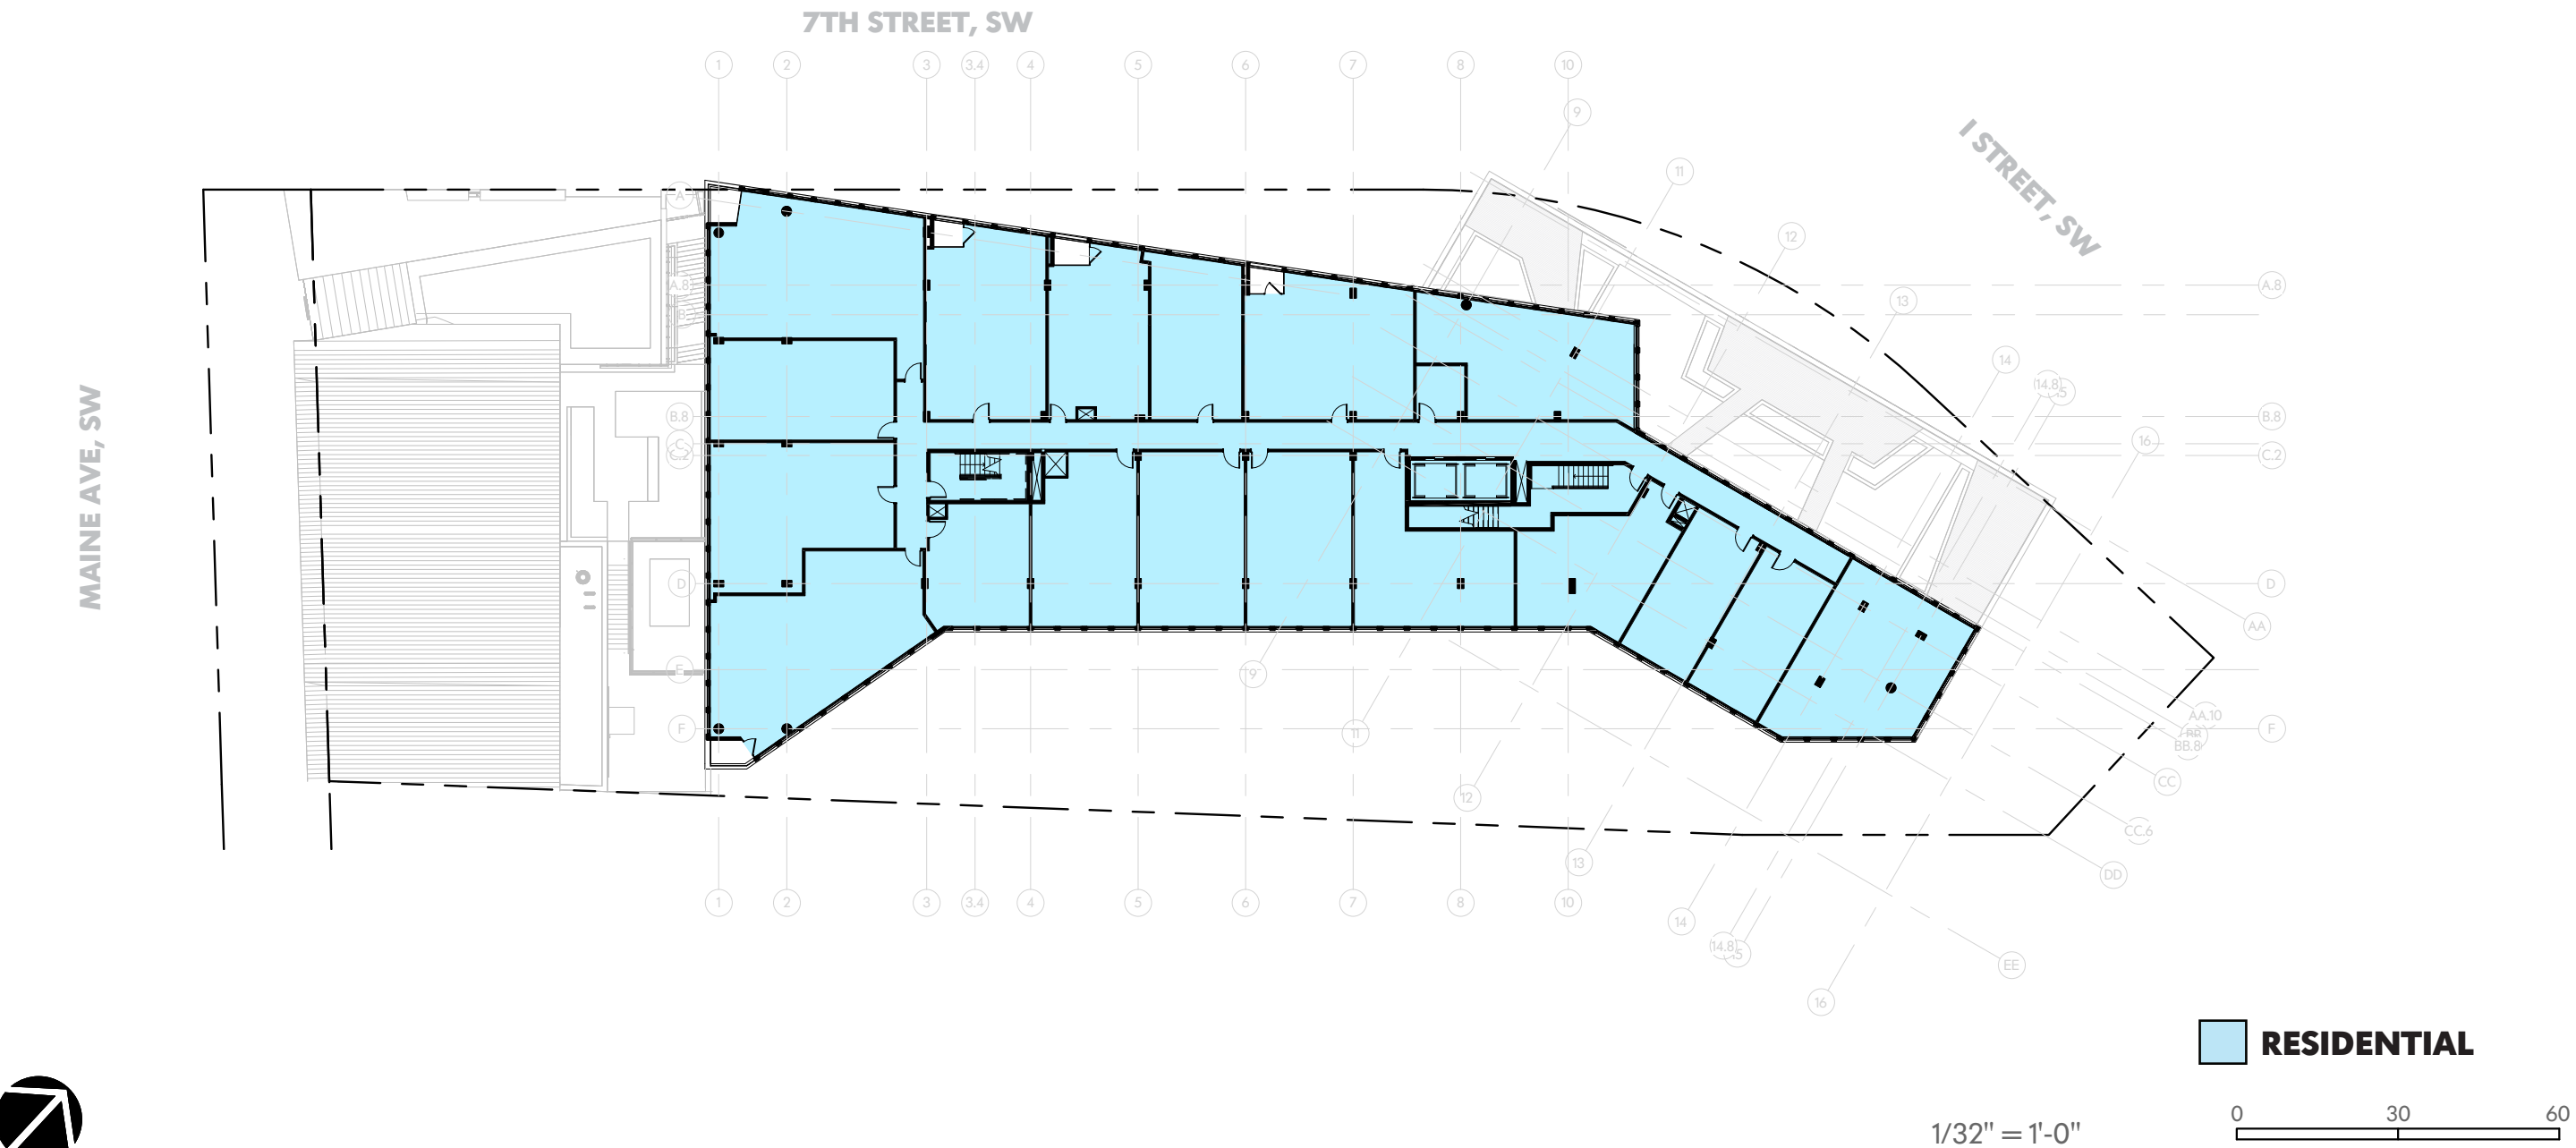


RIVERSIDE BAPTIST CHURCH REDEVELOPMENT

FLOOR PLAN - LEVEL 9
CONSOLIDATED PUD APPLICATION

November 2015

INTERIOR LAYOUTS ARE ILLUSTRATIVE ONLY AND SUBJECT TO CHANGE DEPENDING ON FINAL PLANS

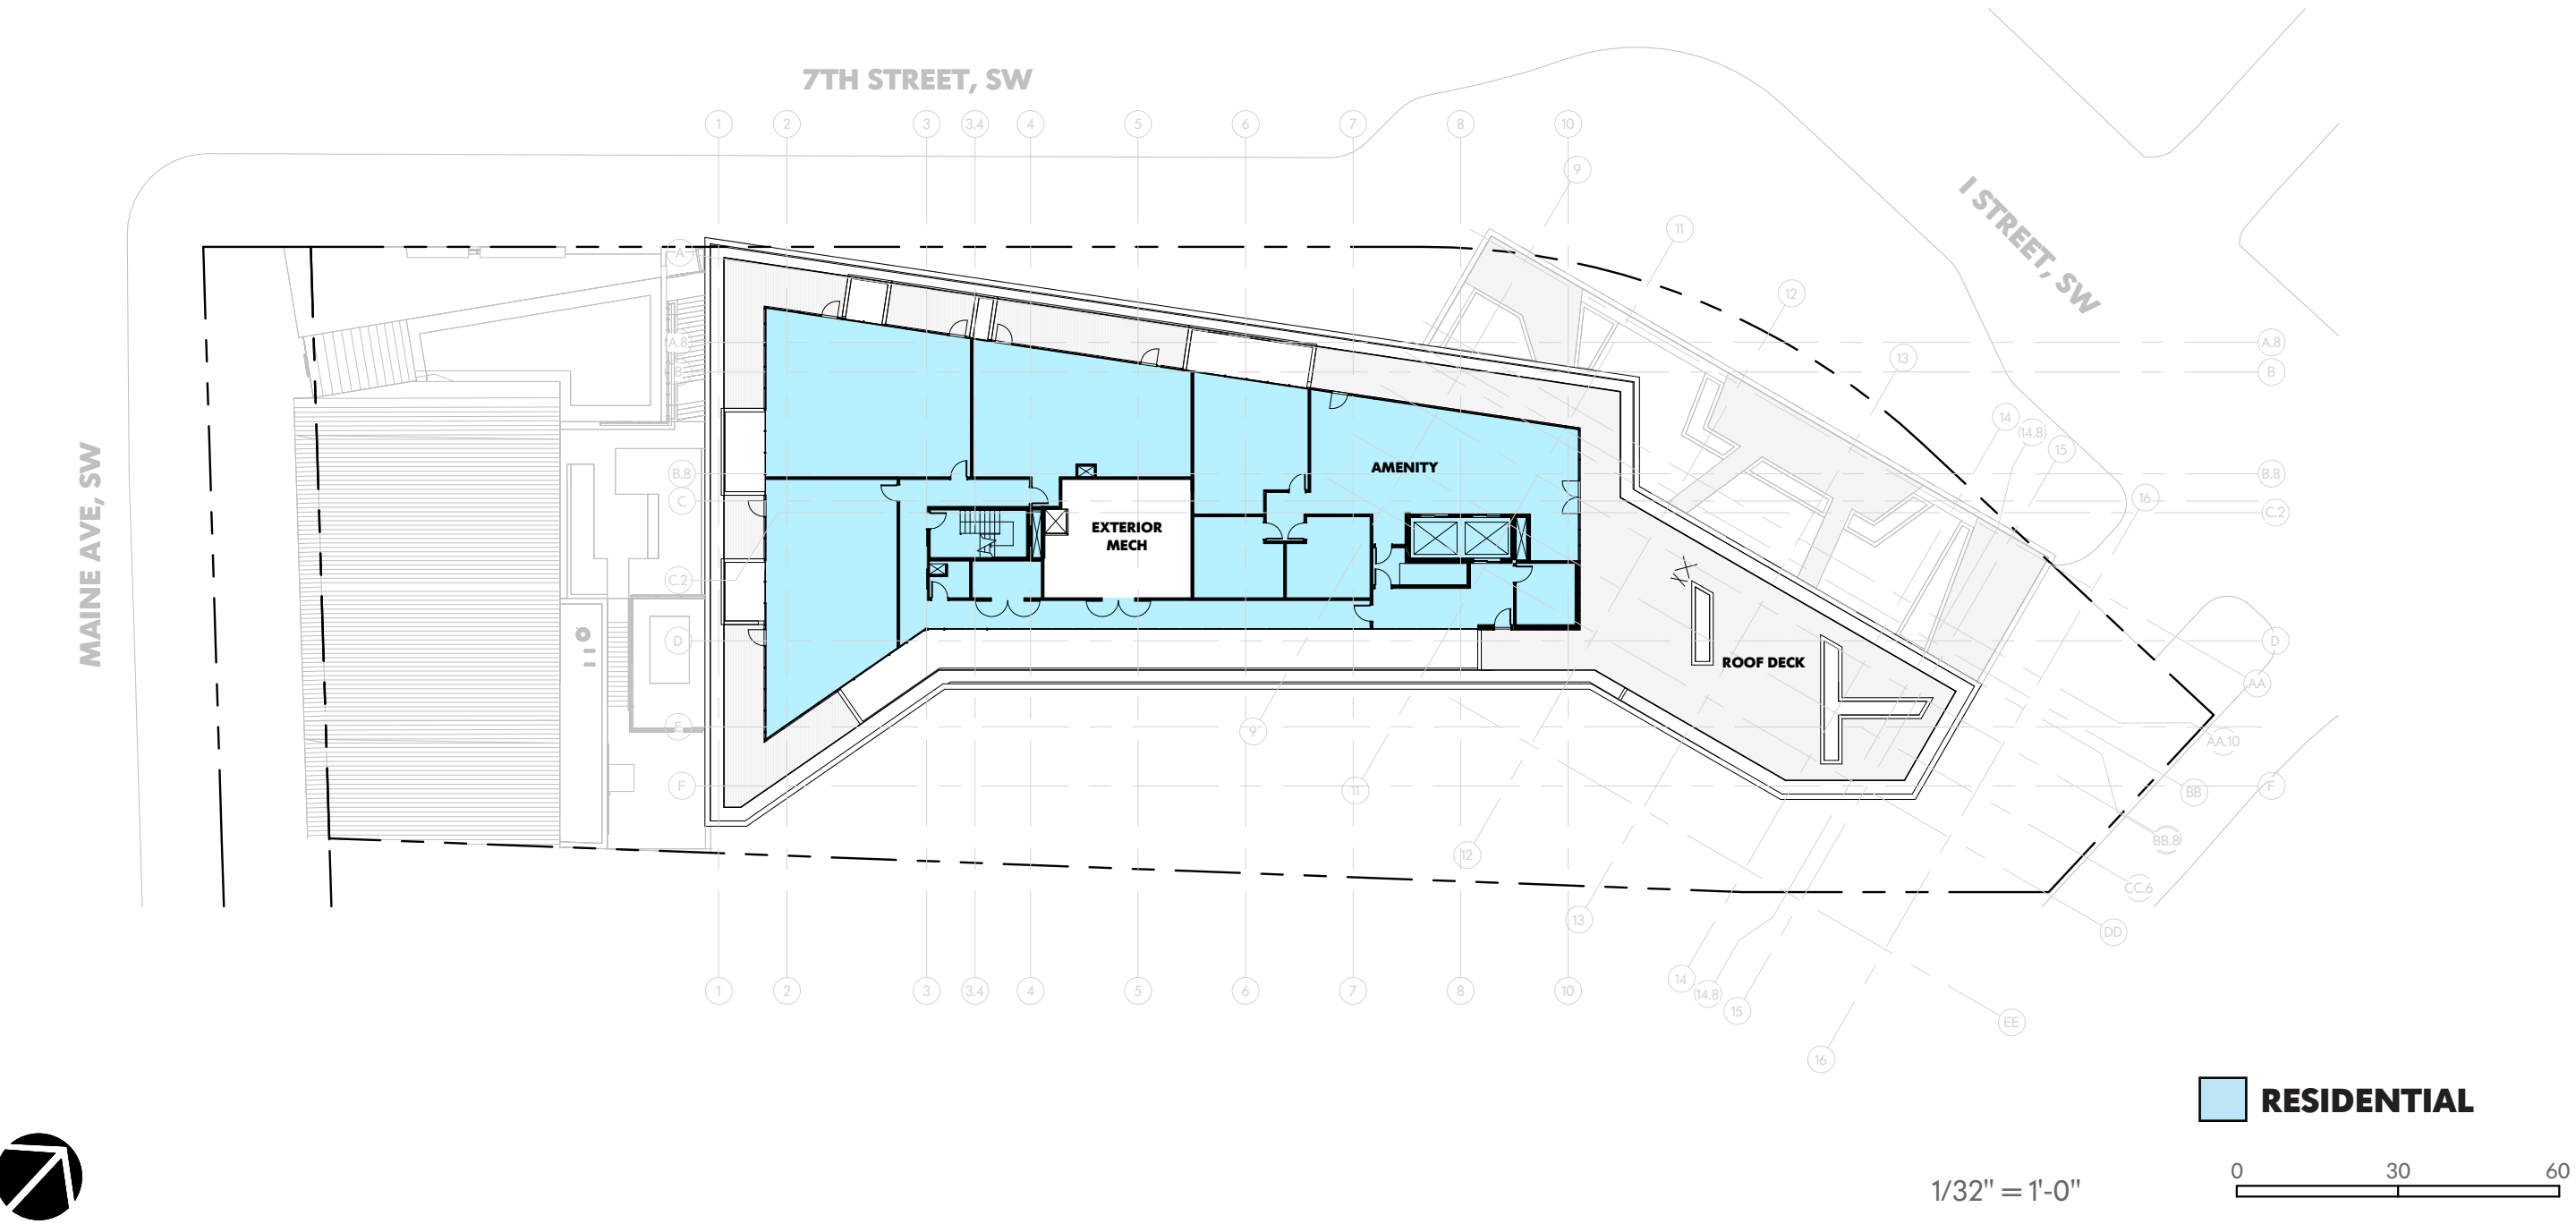


RIVERSIDE BAPTIST CHURCH REDEVELOPMENT

FLOOR PLAN - PENTHOUSE LEVEL 1
CONSOLIDATED PUD APPLICATION

November 2015

INTERIOR LAYOUTS ARE ILLUSTRATIVE ONLY AND SUBJECT TO CHANGE DEPENDING ON FINAL PLANS

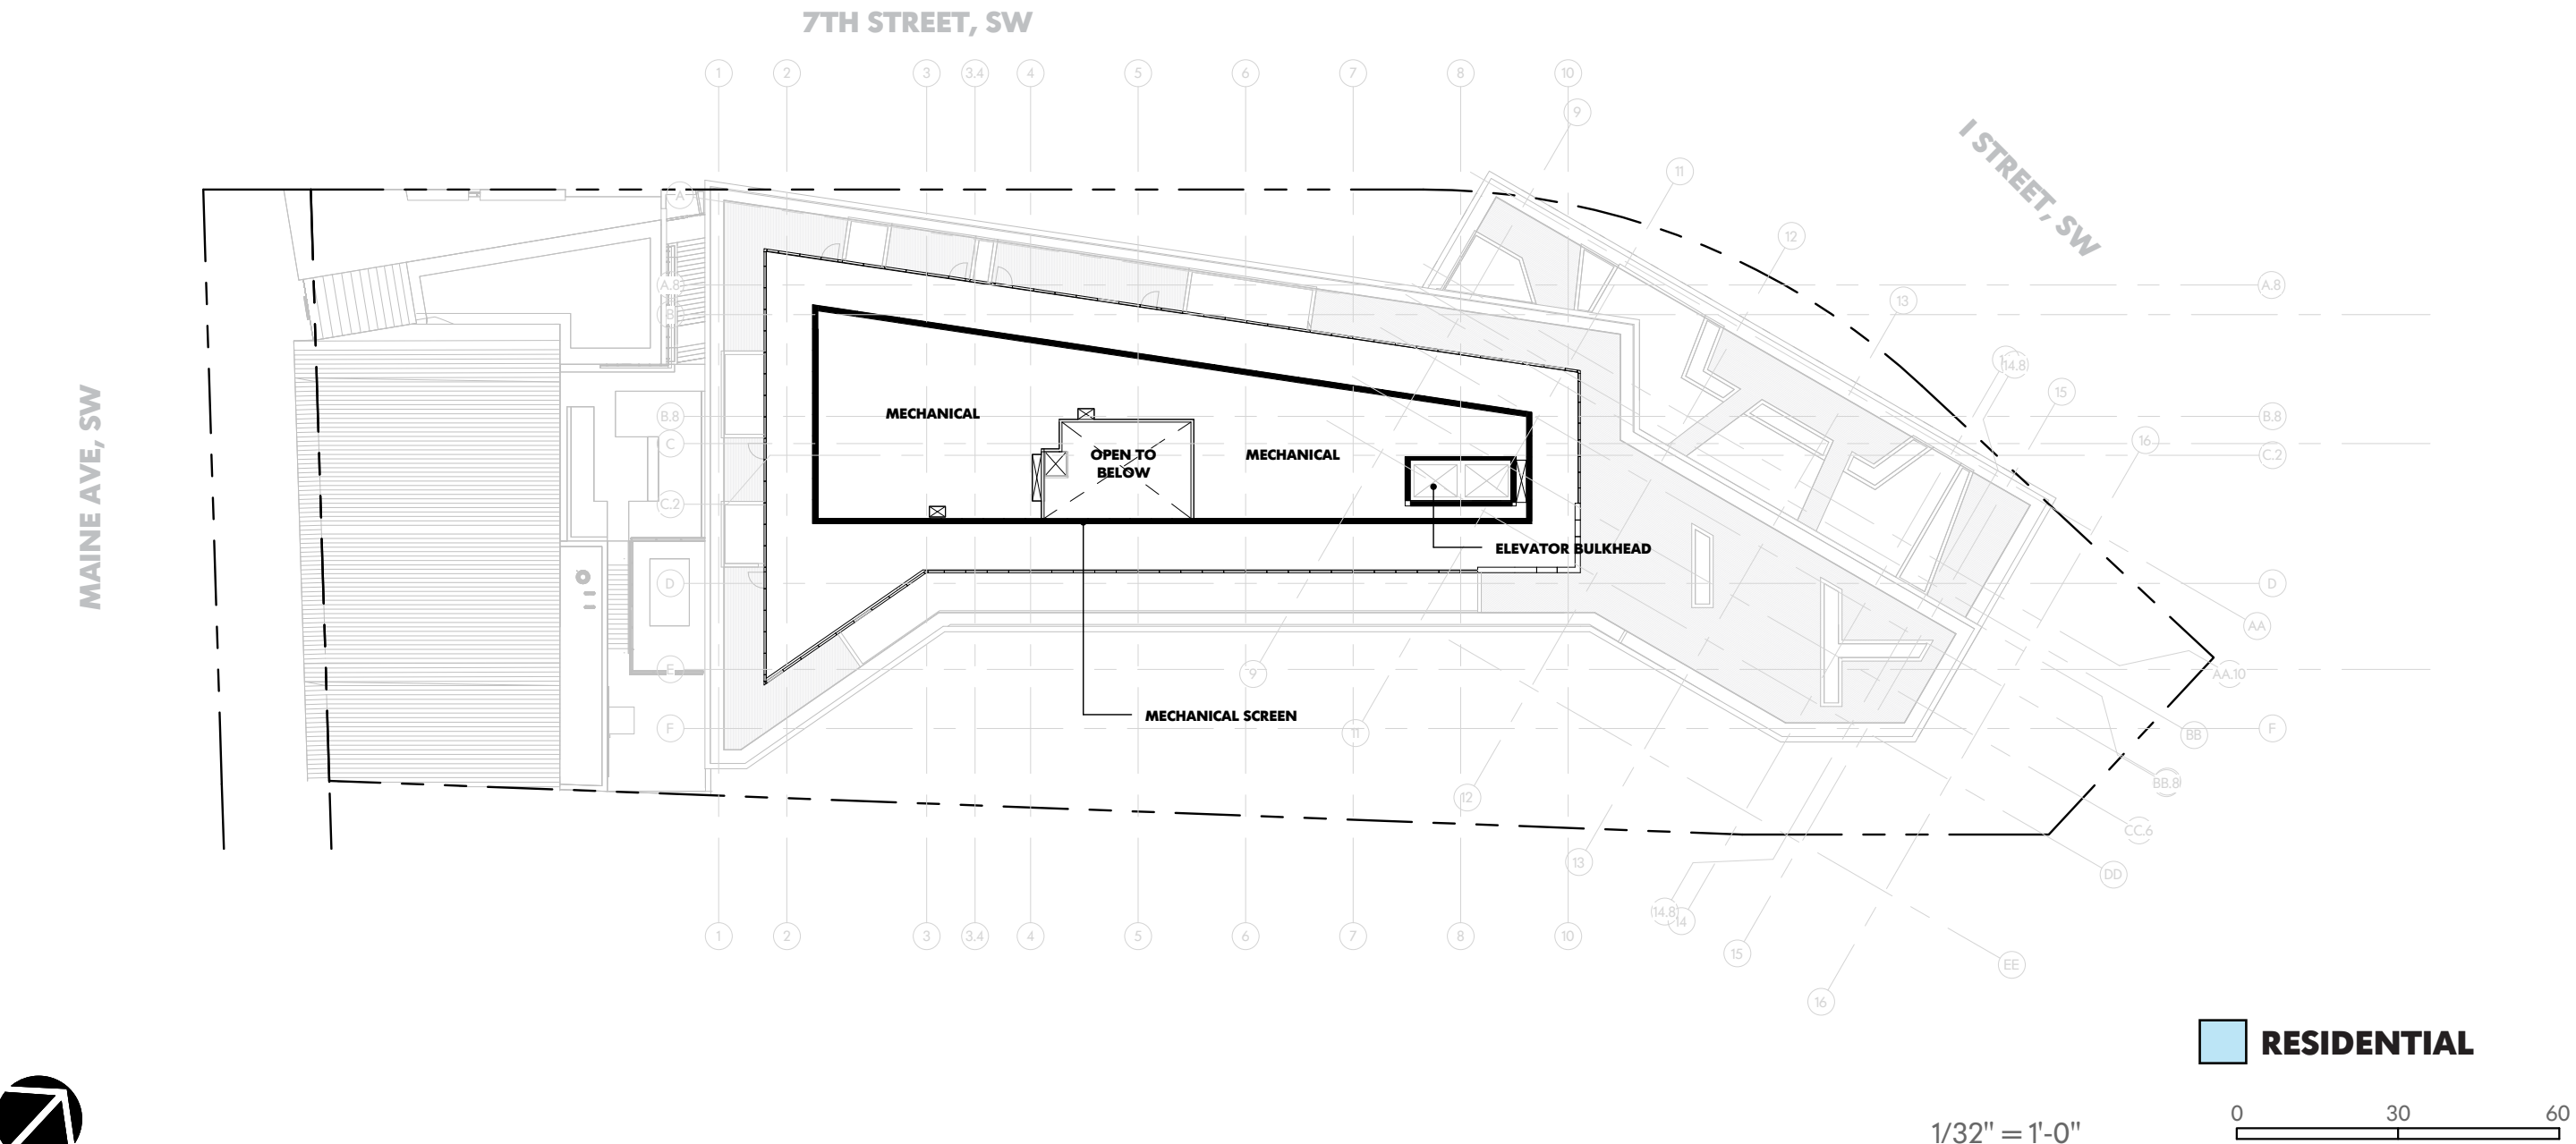


RIVERSIDE BAPTIST CHURCH REDEVELOPMENT

FLOOR PLAN - PENTHOUSE LEVEL 2 CONSOLIDATED PUD APPLICATION

November 2015

INTERIOR LAYOUTS ARE ILLUSTRATIVE ONLY AND SUBJECT TO CHANGE DEPENDING ON FINAL PLANS

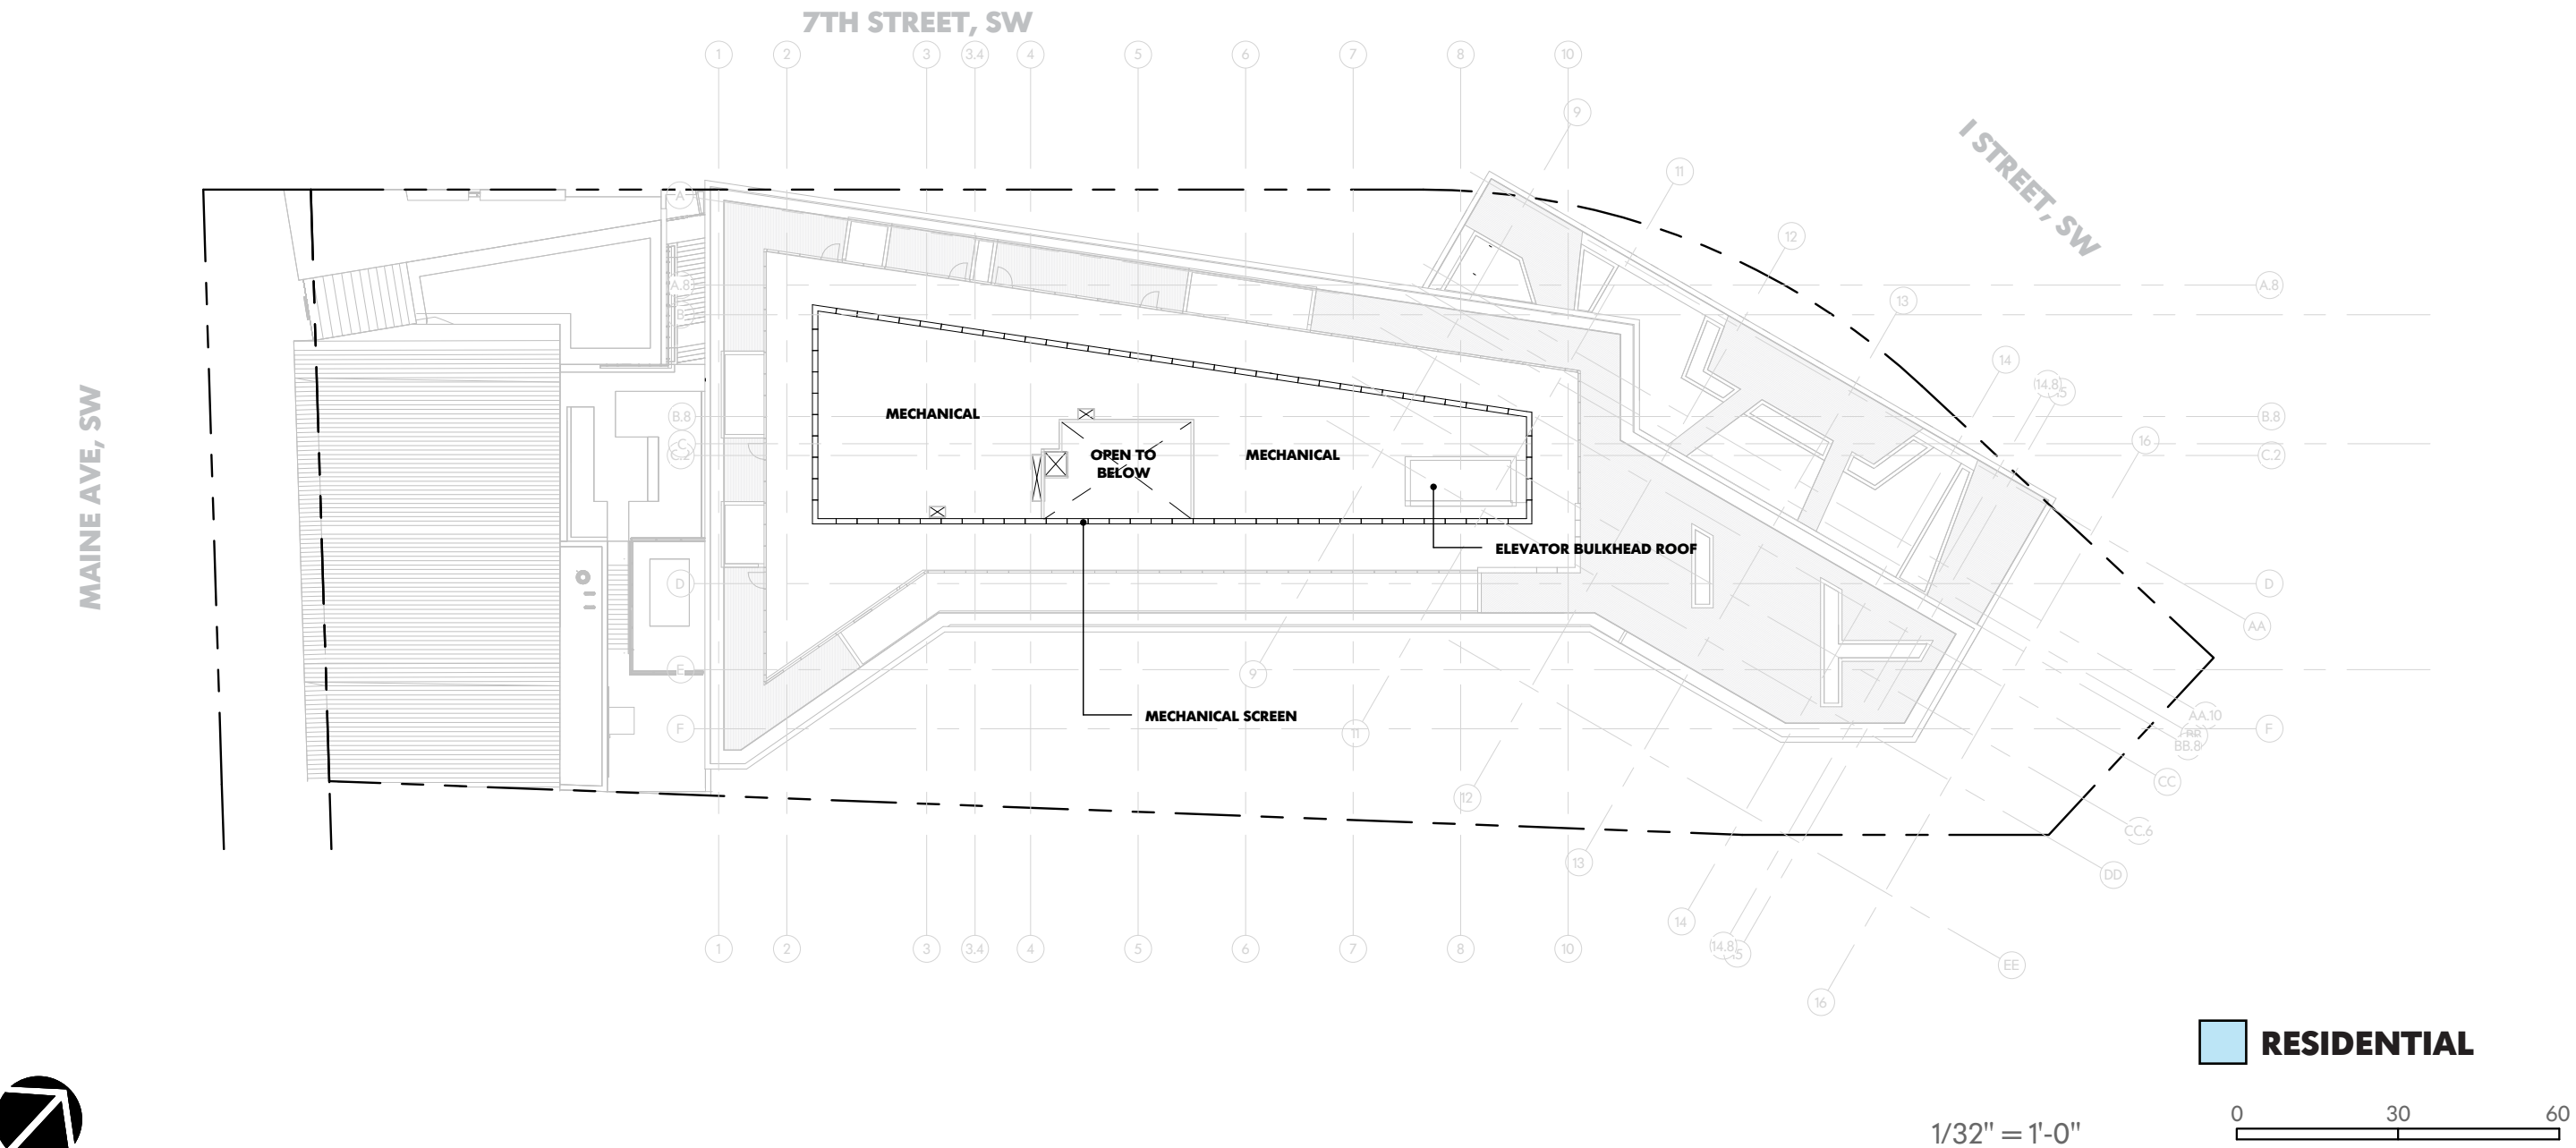

RIVERSIDE BAPTIST CHURCH REDEVELOPMENT

ROOF PLAN
CONSOLIDATED PUD APPLICATION

November 2015