



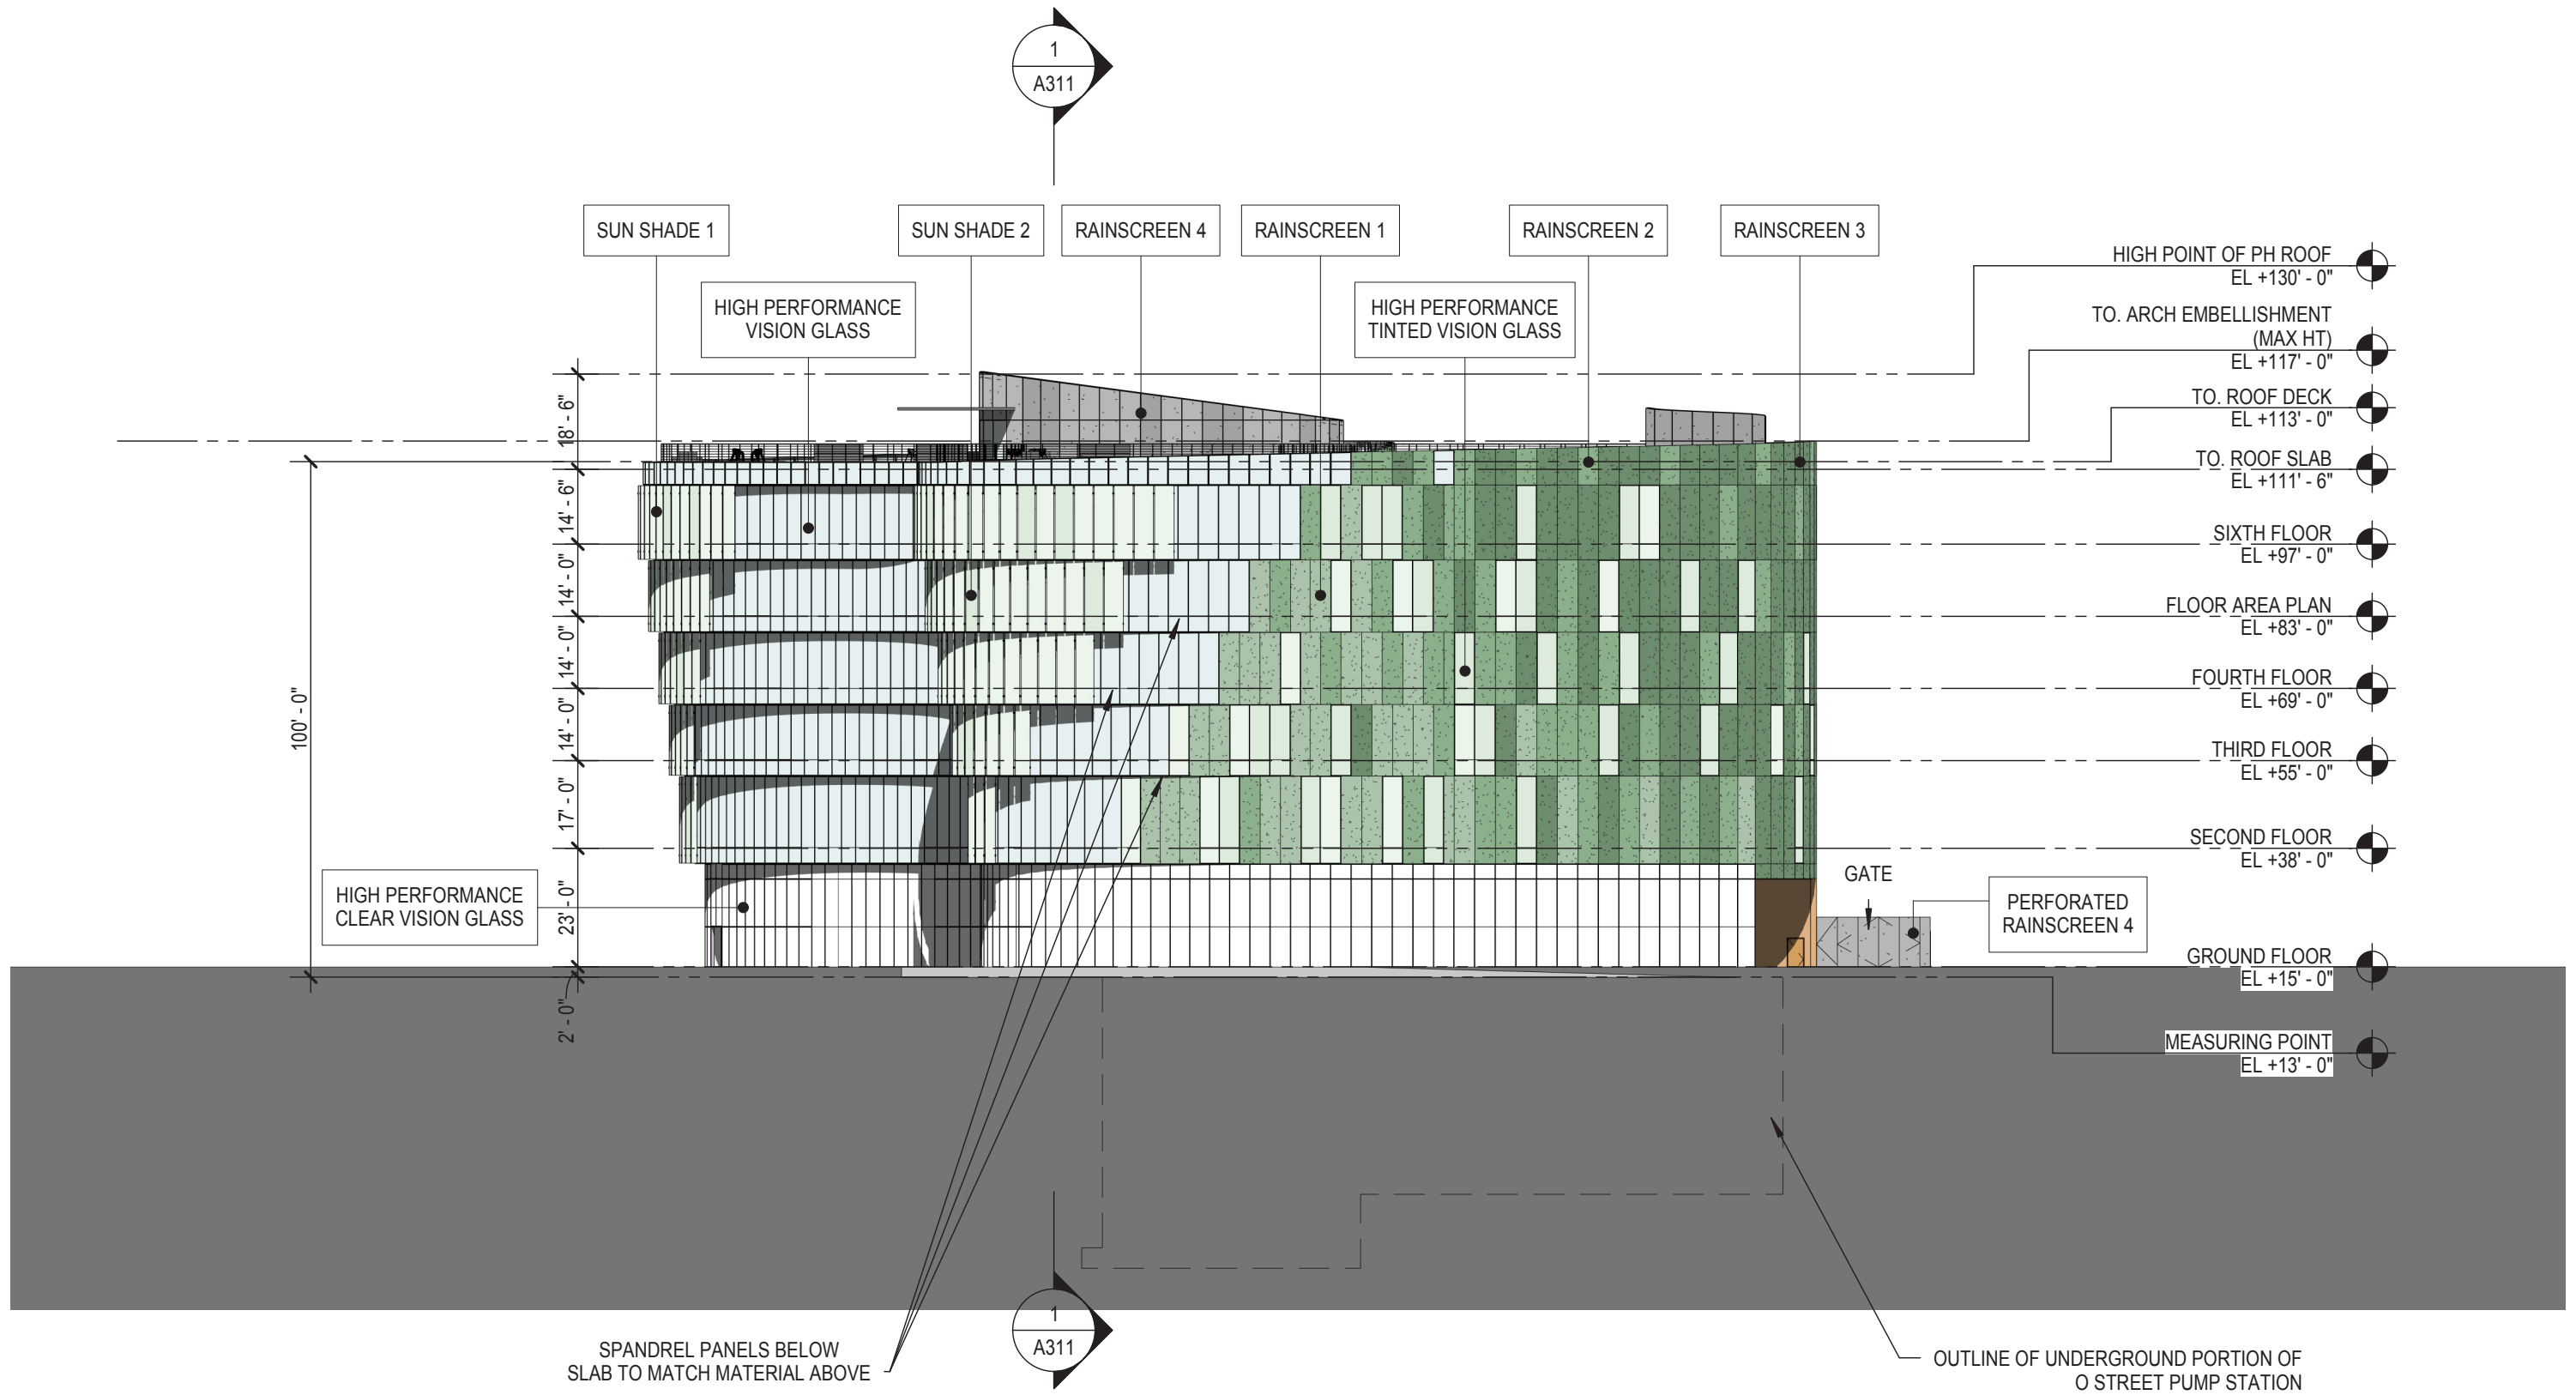


SCALE: 1' - 0" = 1/32"

EAST ELEVATION

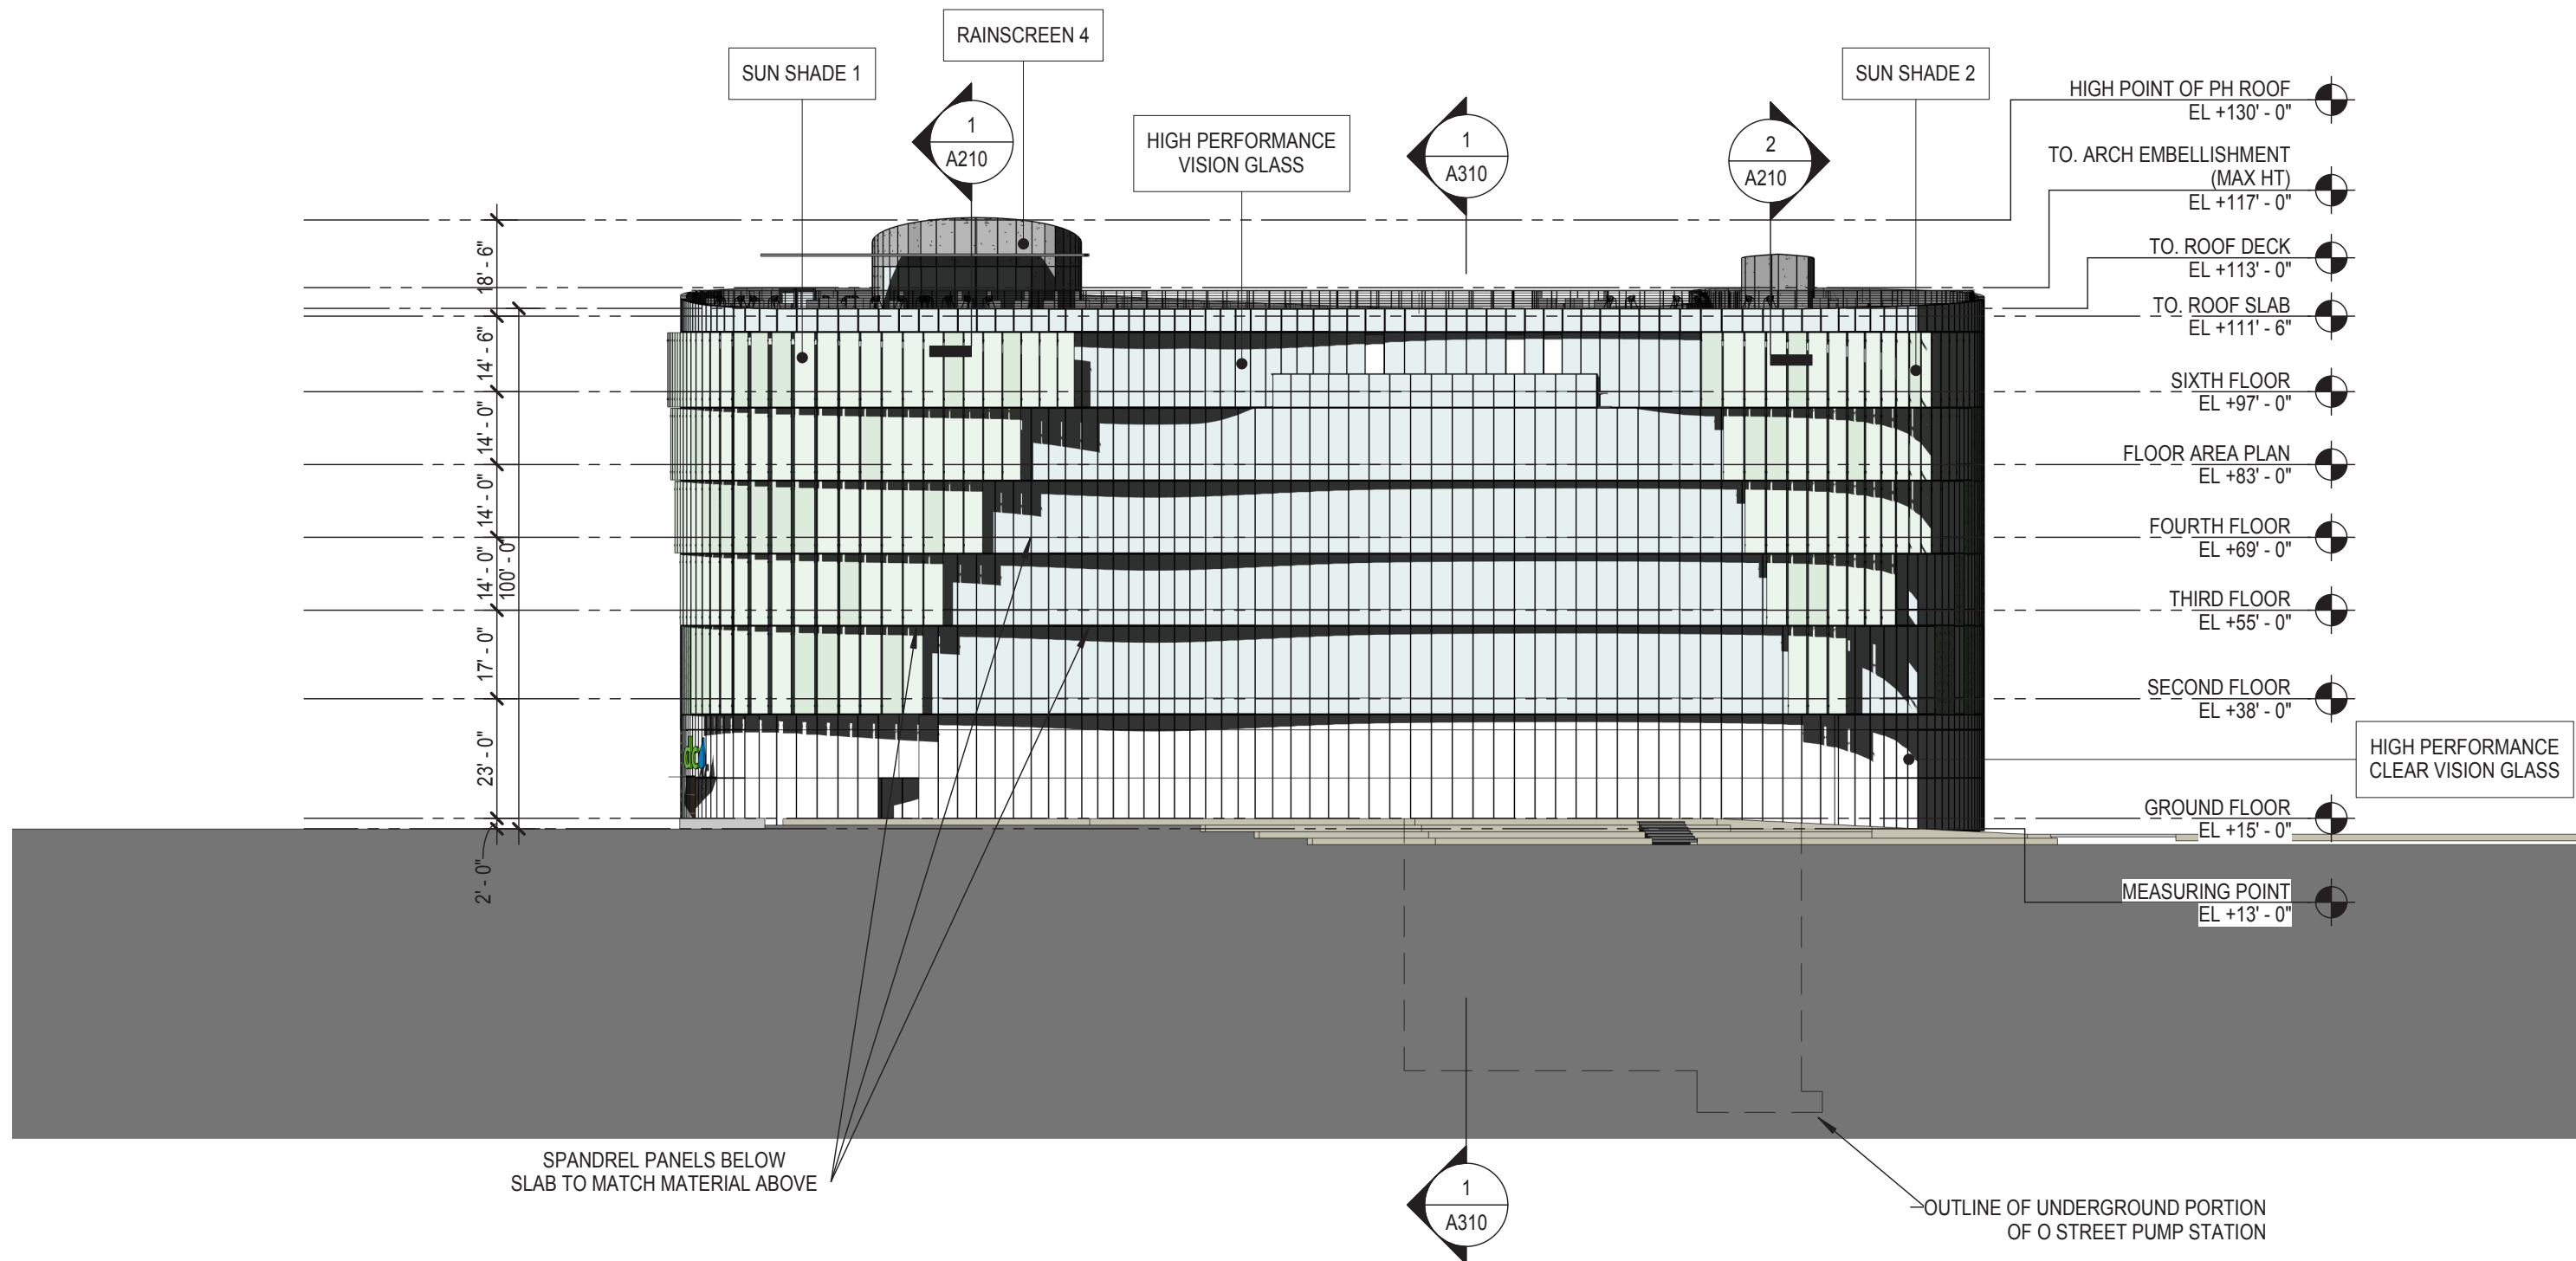


SCALE: 1'-0" = 1/32"

SOUTH ELEVATION

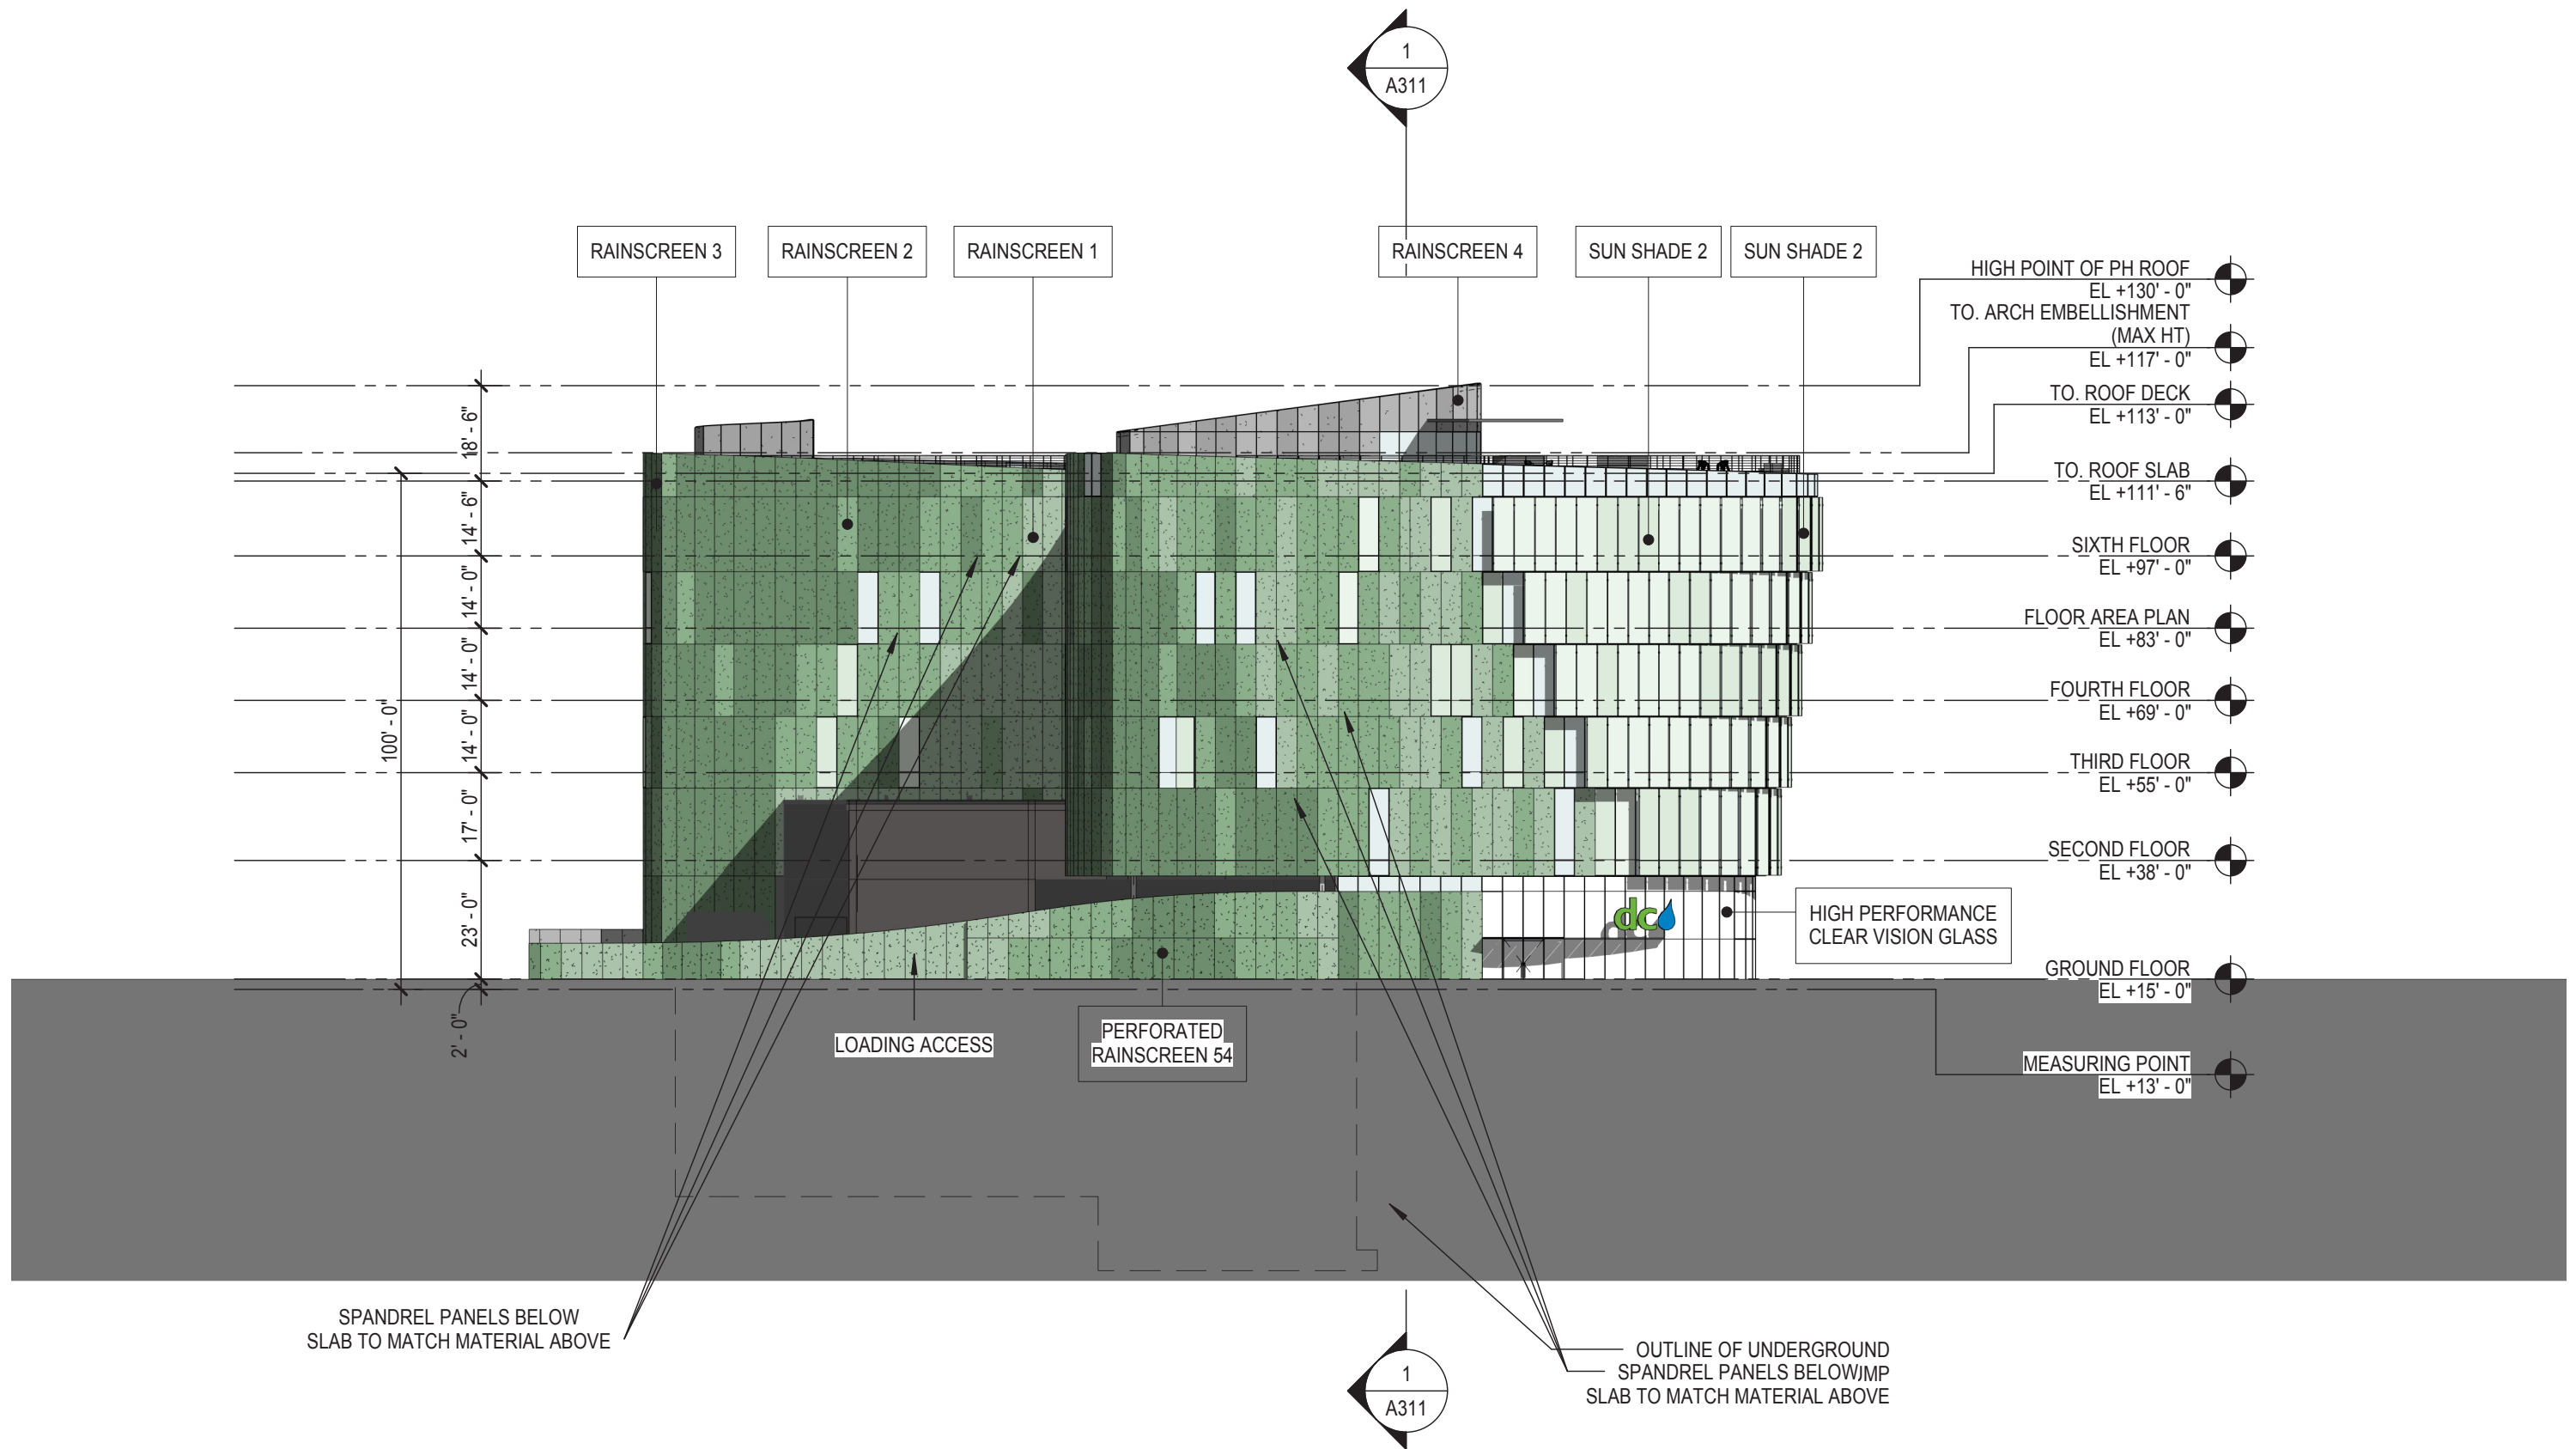


SCALE: 1' - 0" = 1/32"

WEST ELEVATION

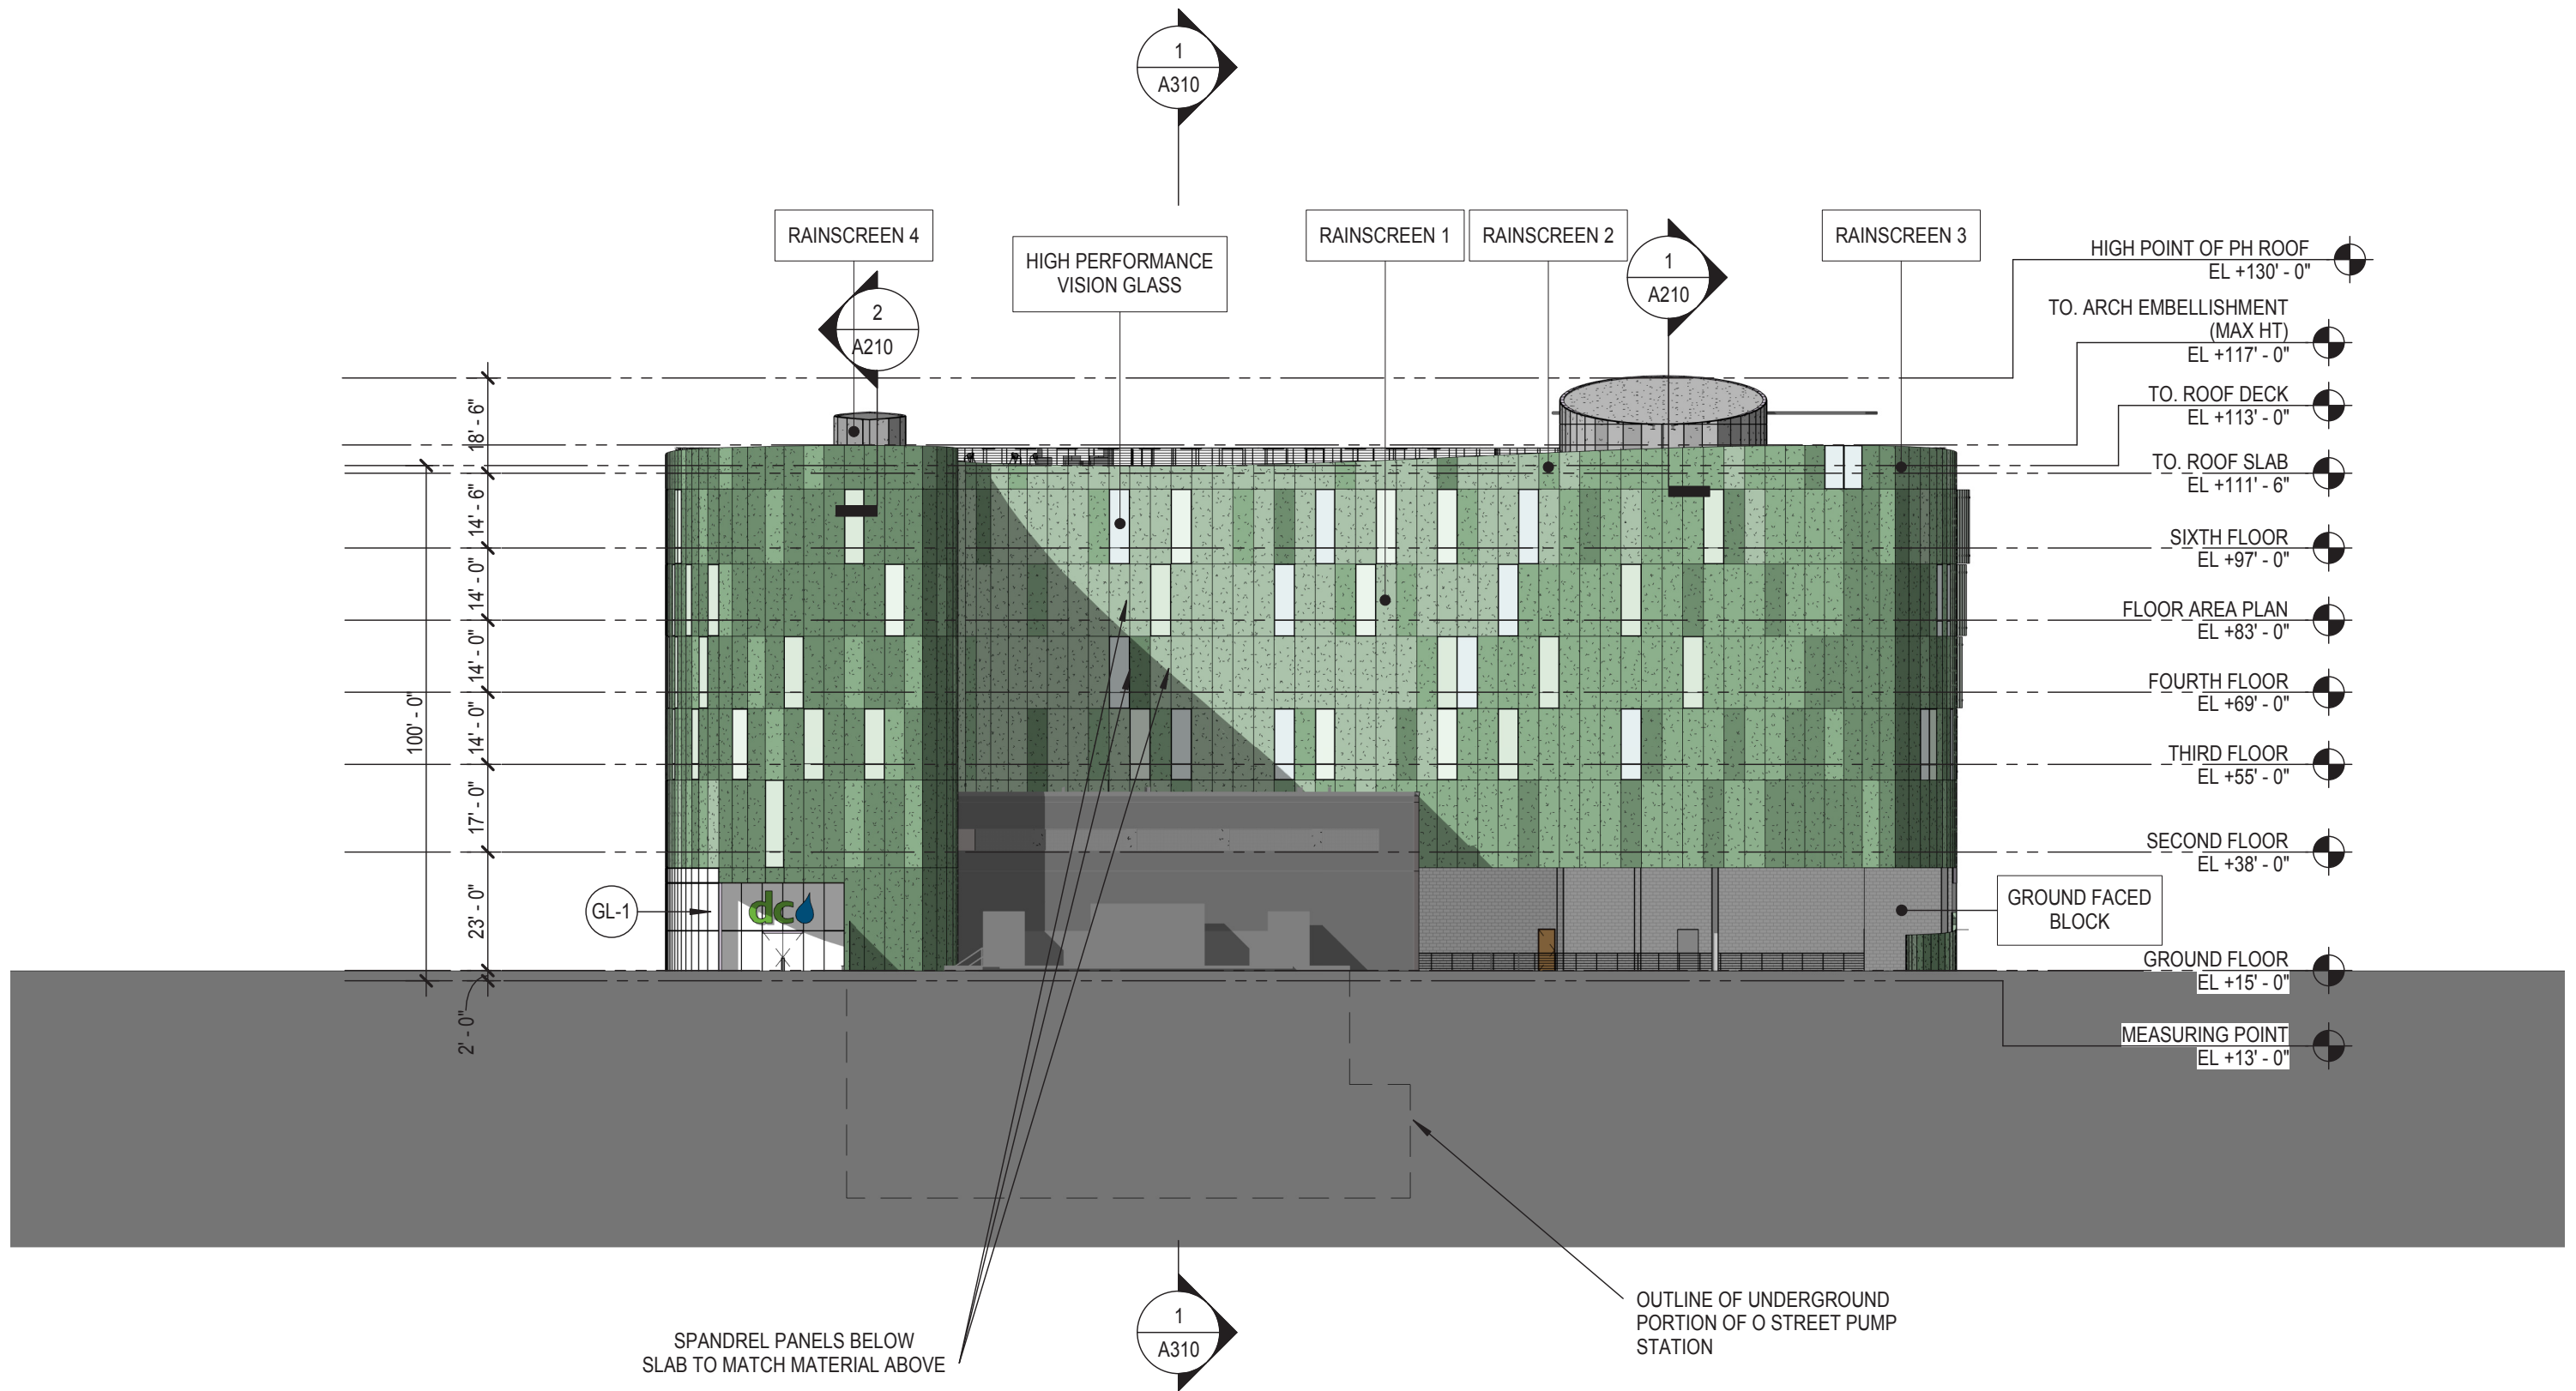

SCALE: 1'-0" = 1/32"

NORTH ELEVATION

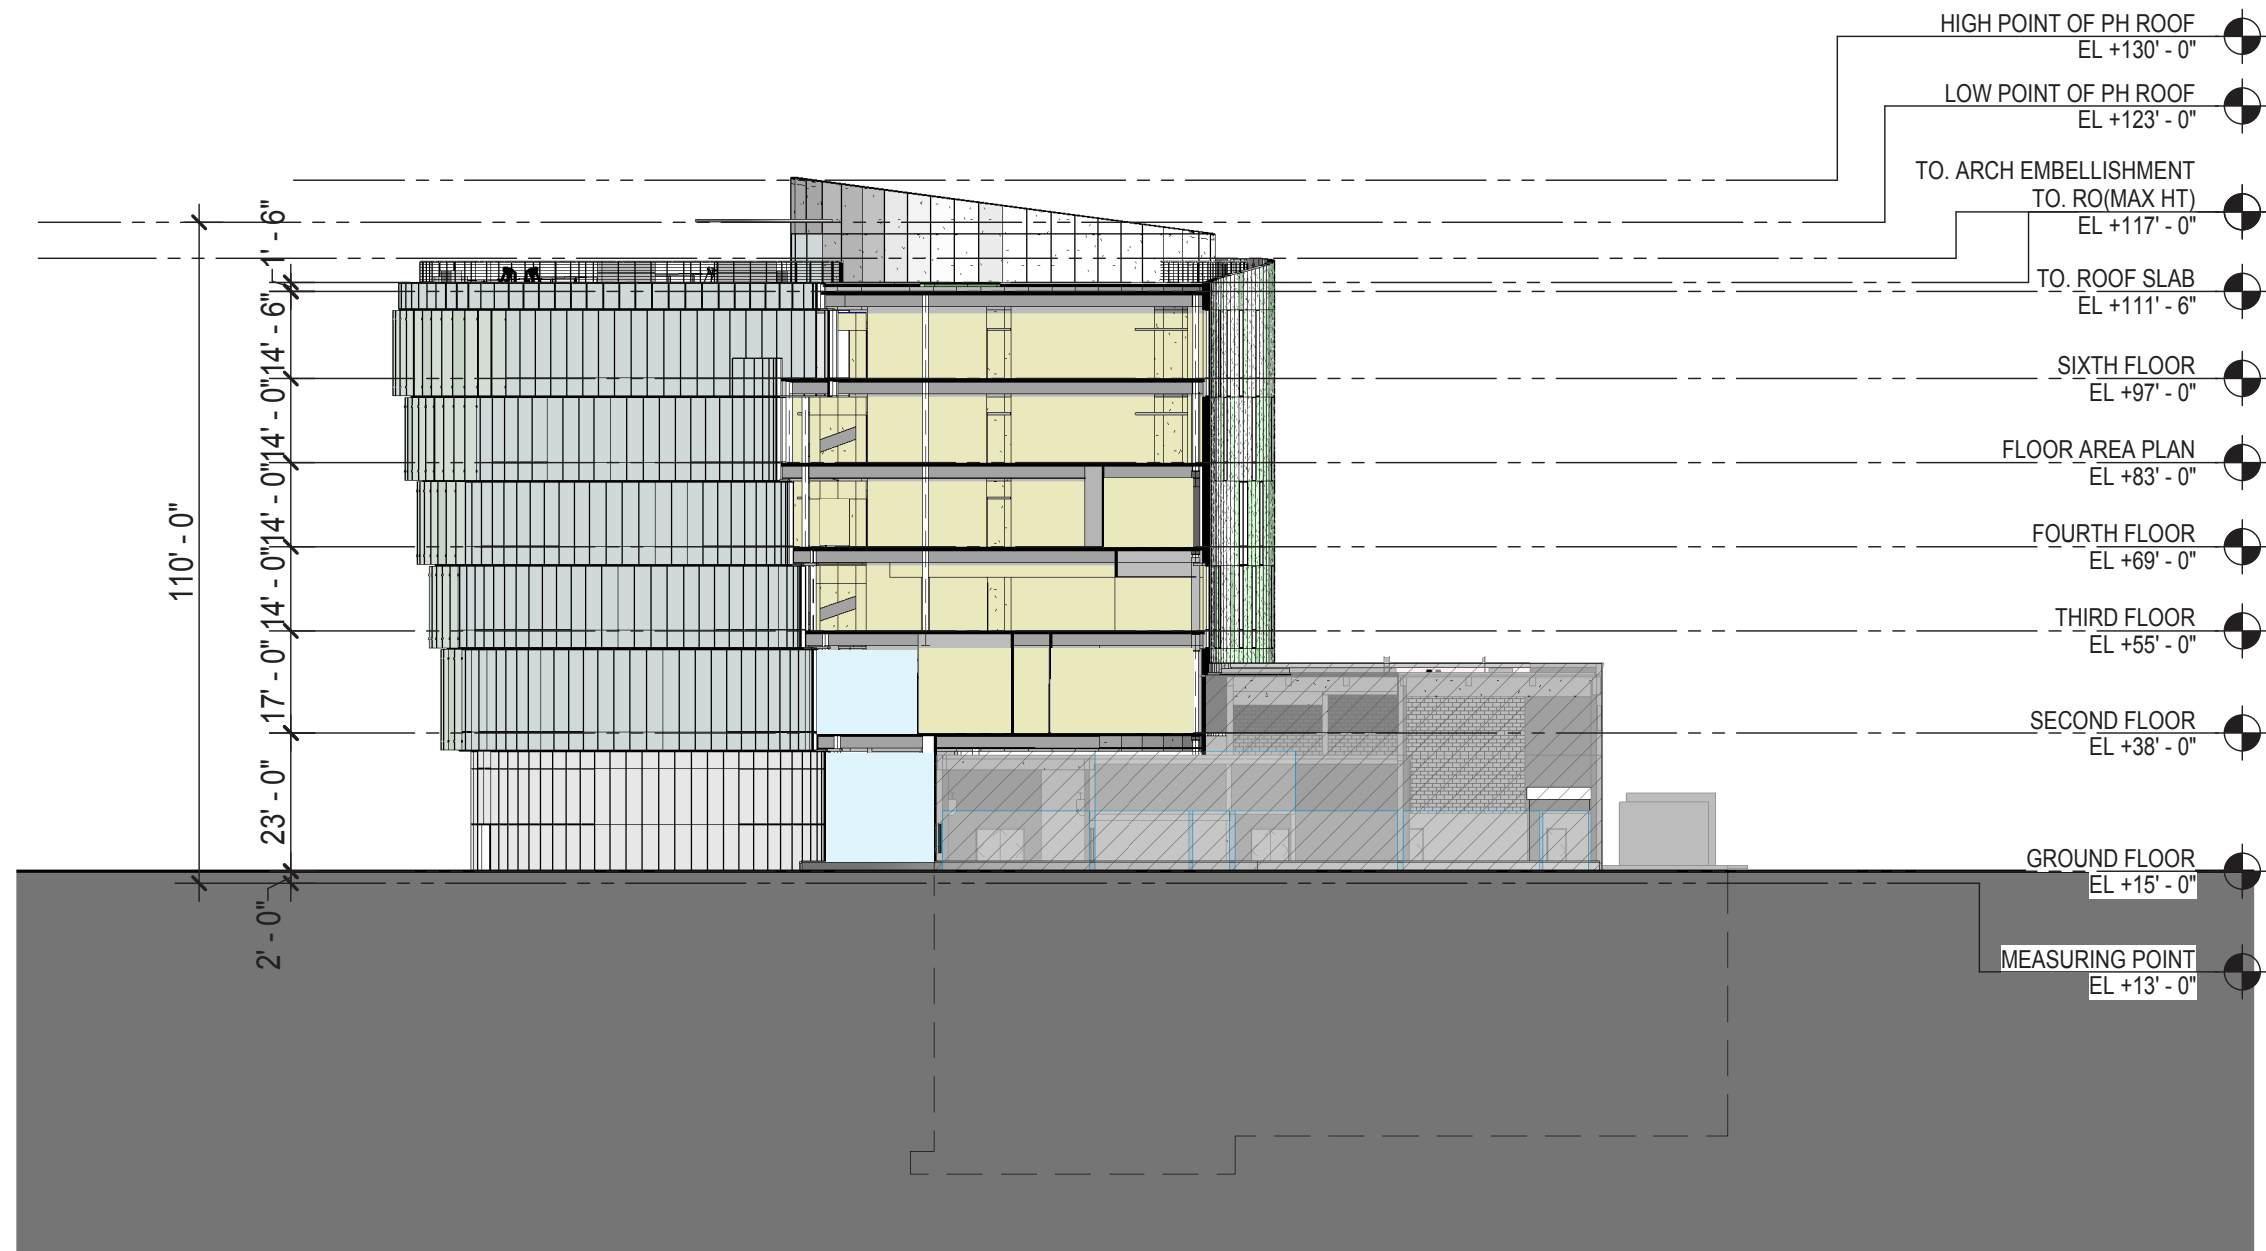


KEY PLAN

1

East Section
SCALE: 1/32" = 1'-0"

SCALE: 1'-0" = 1/32"


NORTH-SOUTH SECTION

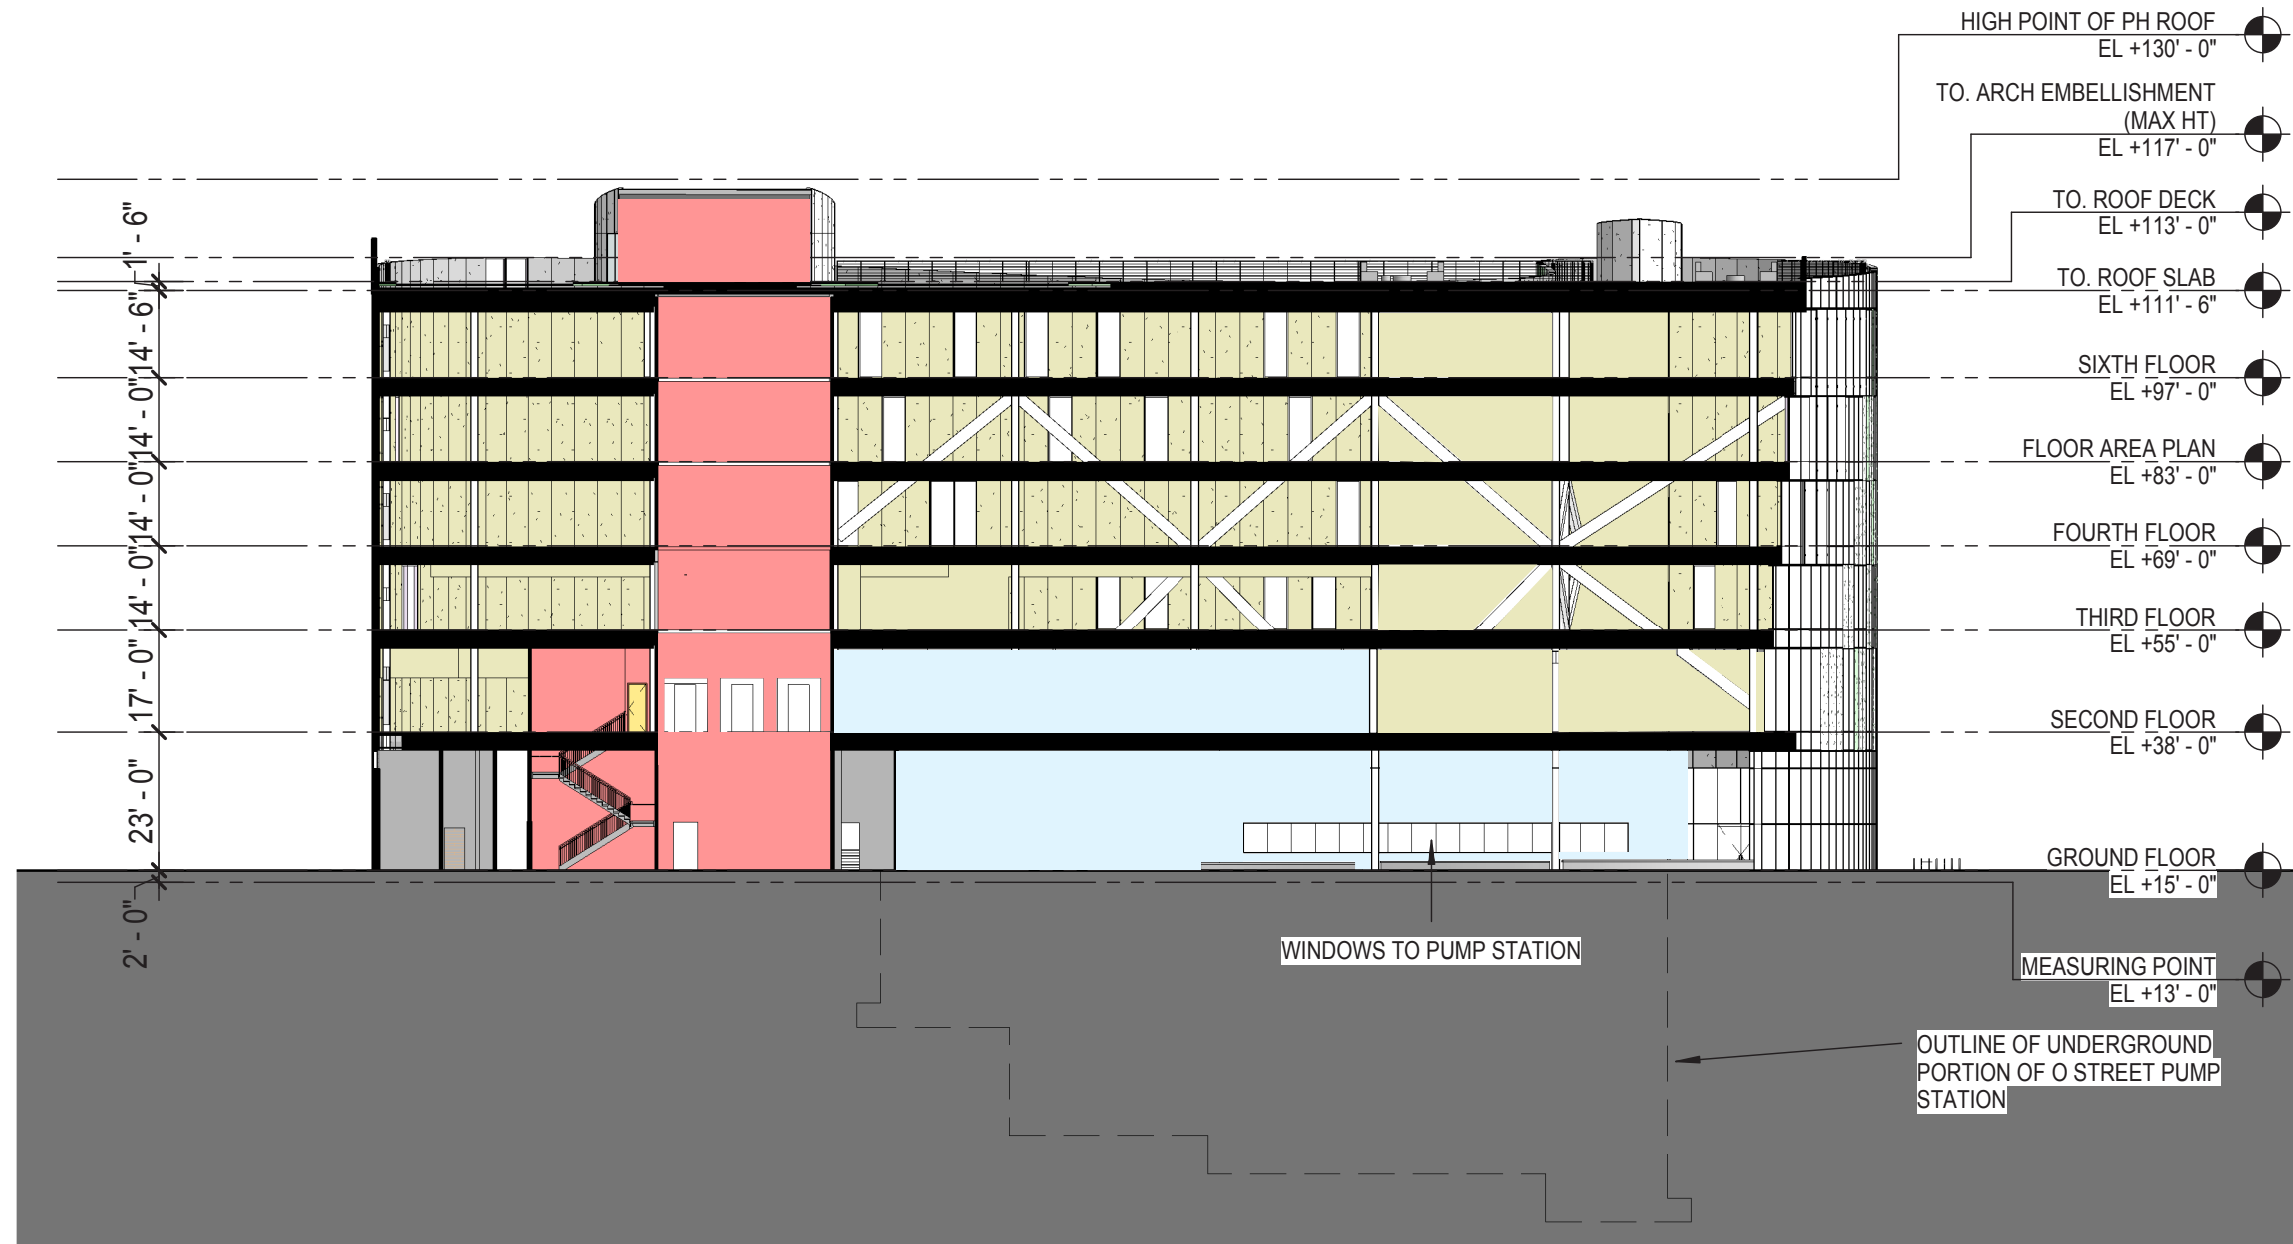

KEY PLAN

SCALE: 1'-0" = 1/32"

EAST-WEST SECTION

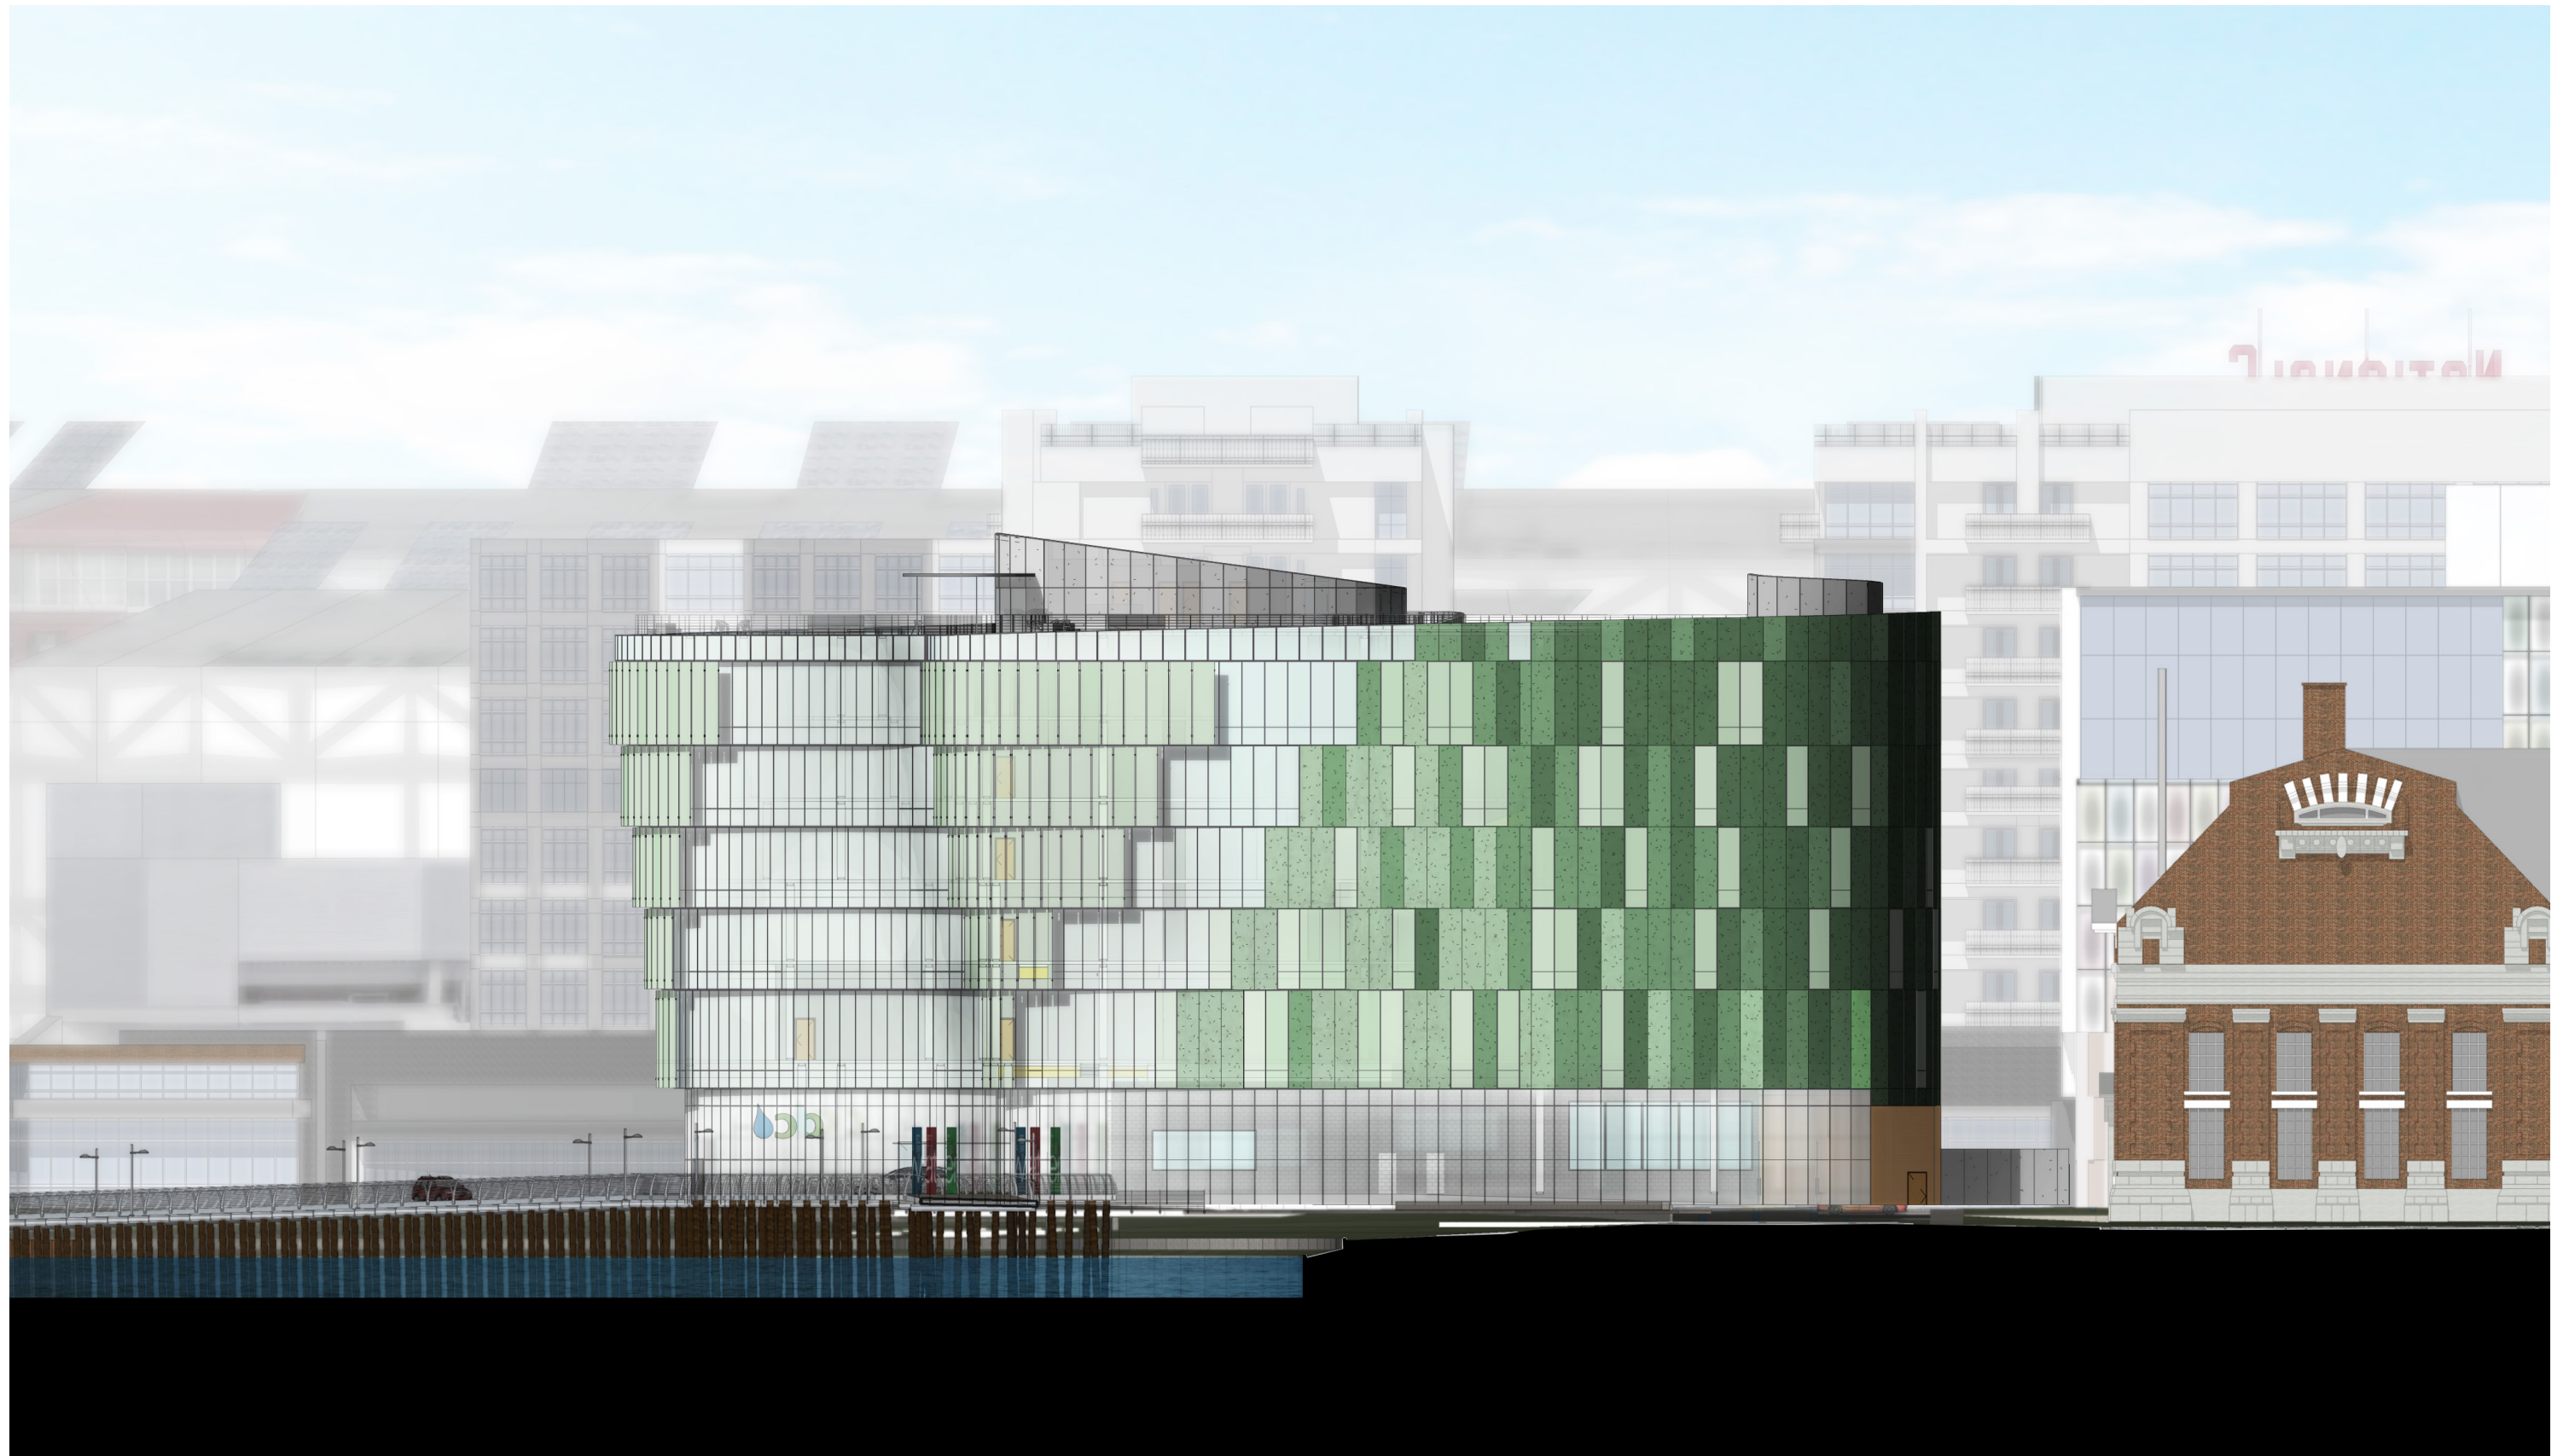


KEY PLAN

EAST ELEVATION WITH CONTEXT




KEY PLAN

SOUTH ELEVATION WITH CONTEXT

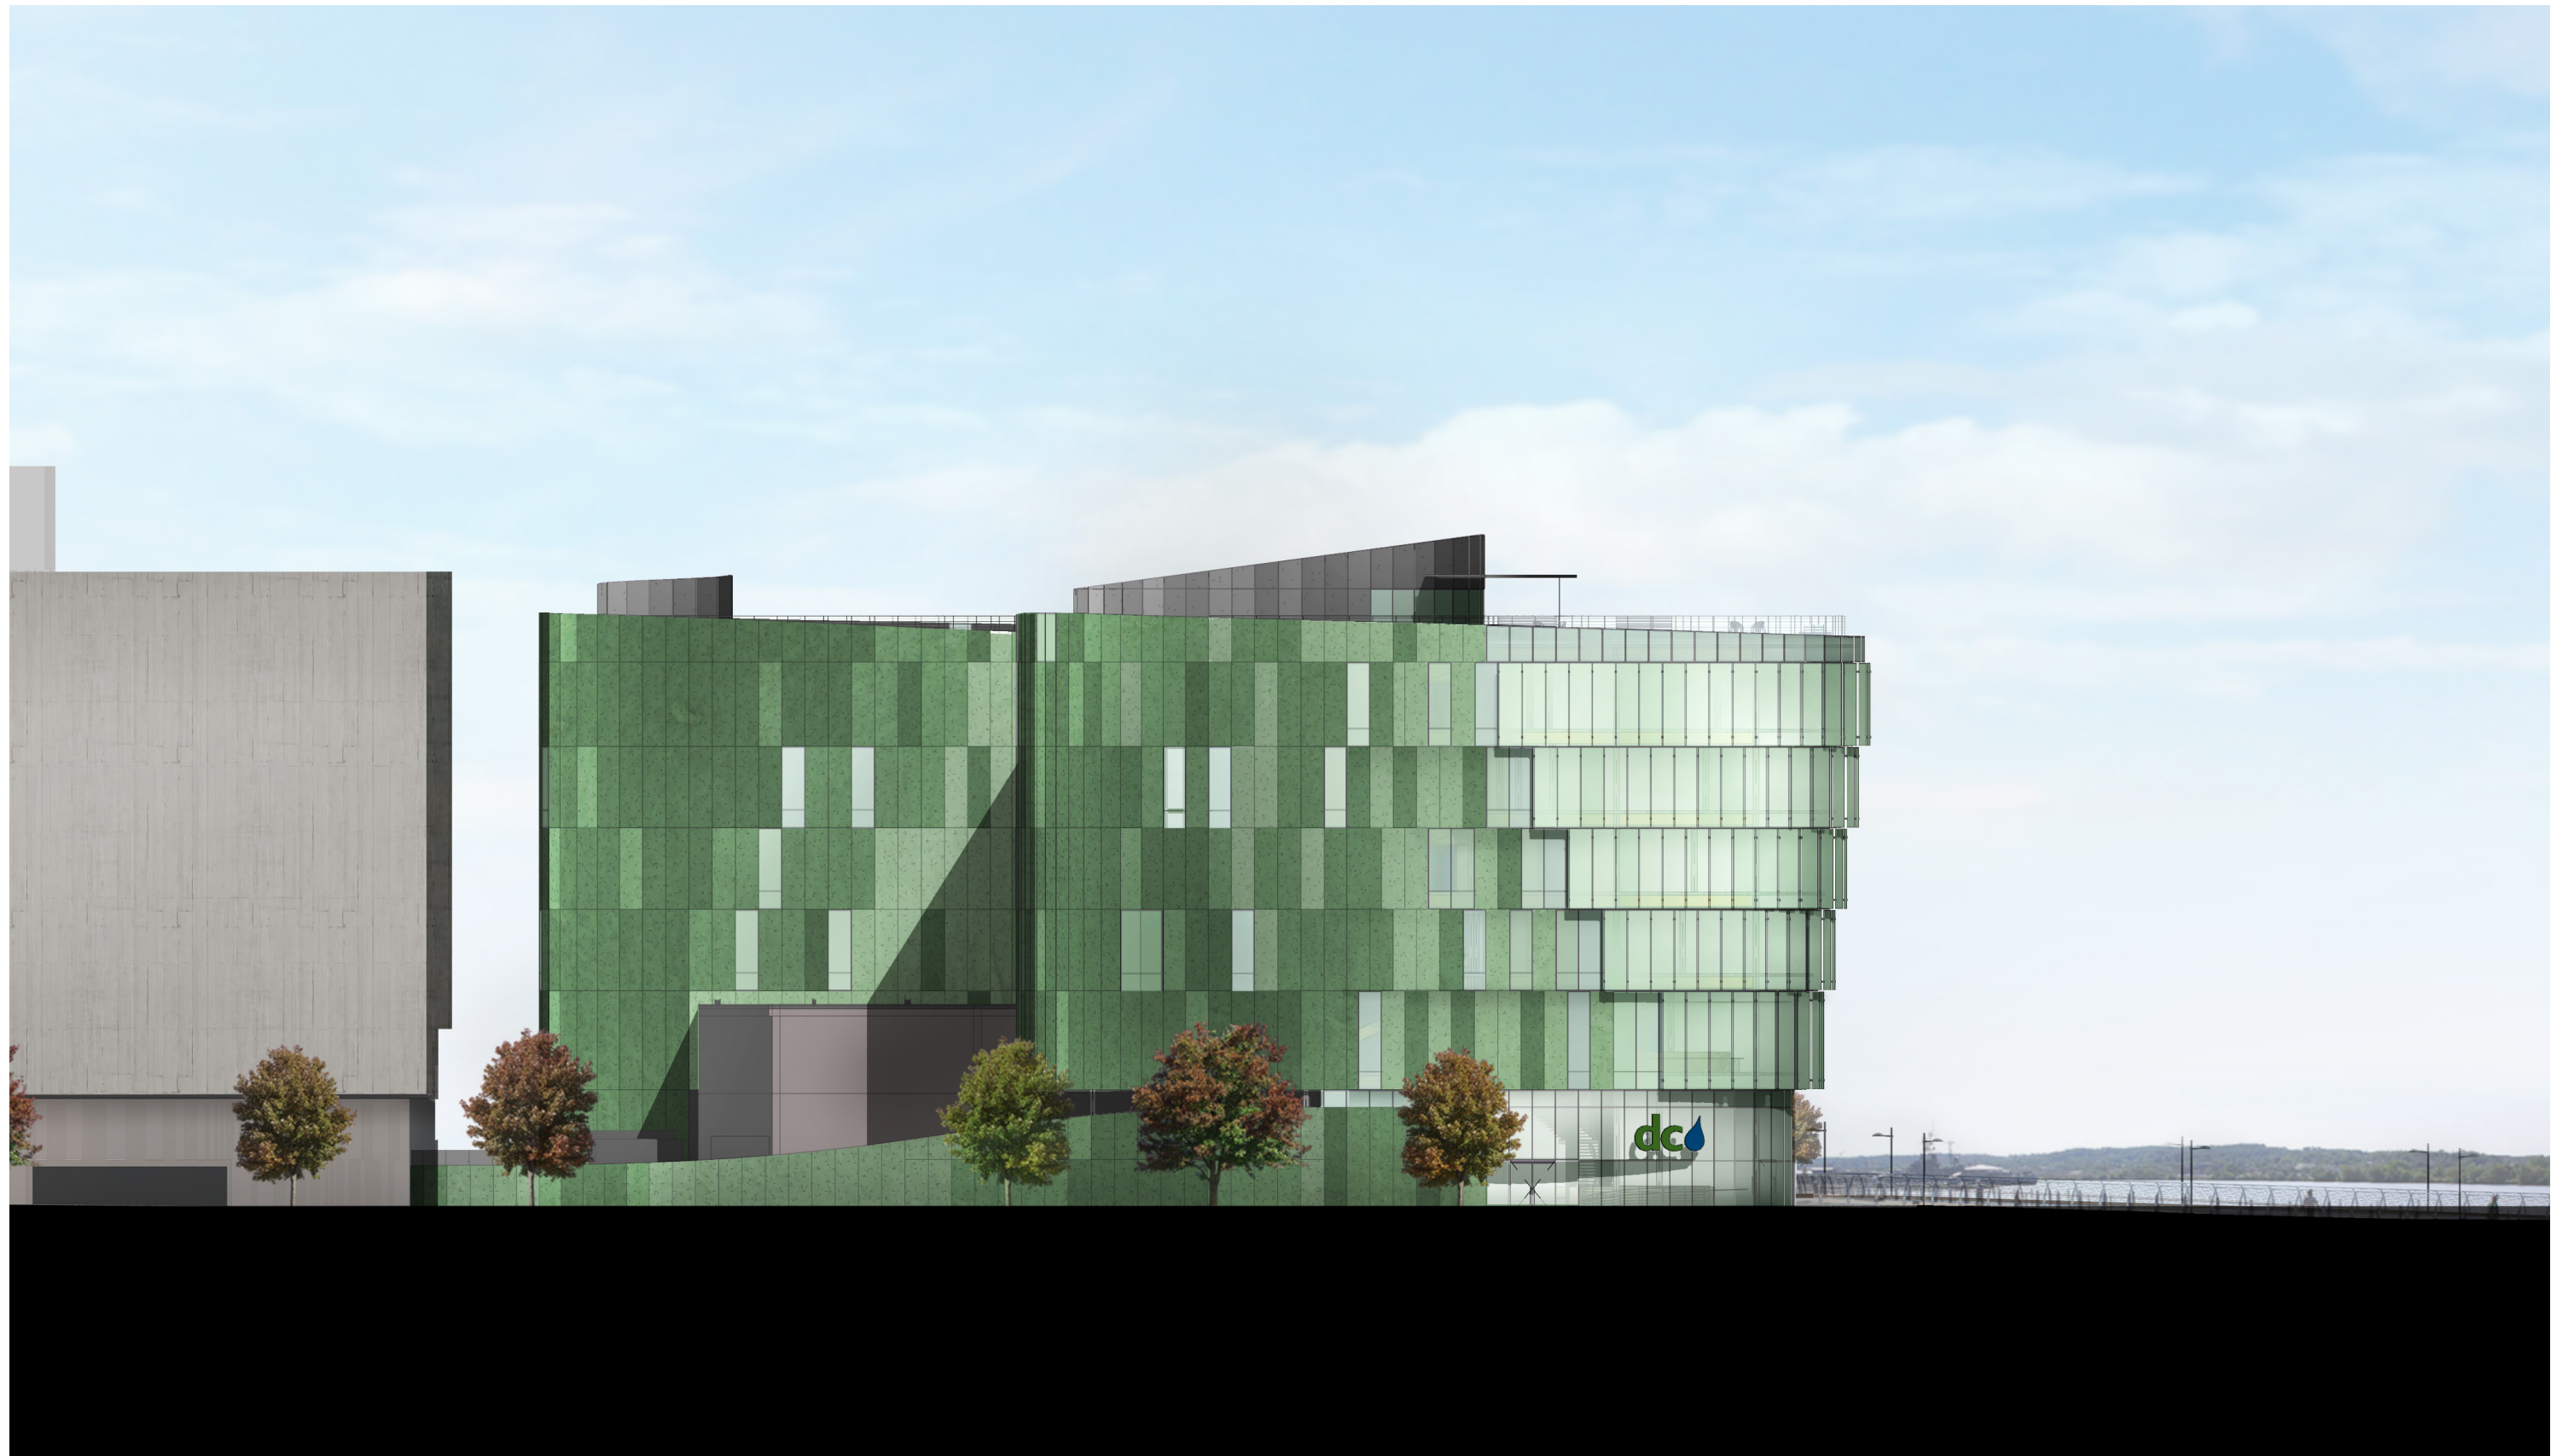

KEY PLAN

WEST ELEVATION WITH CONTEXT

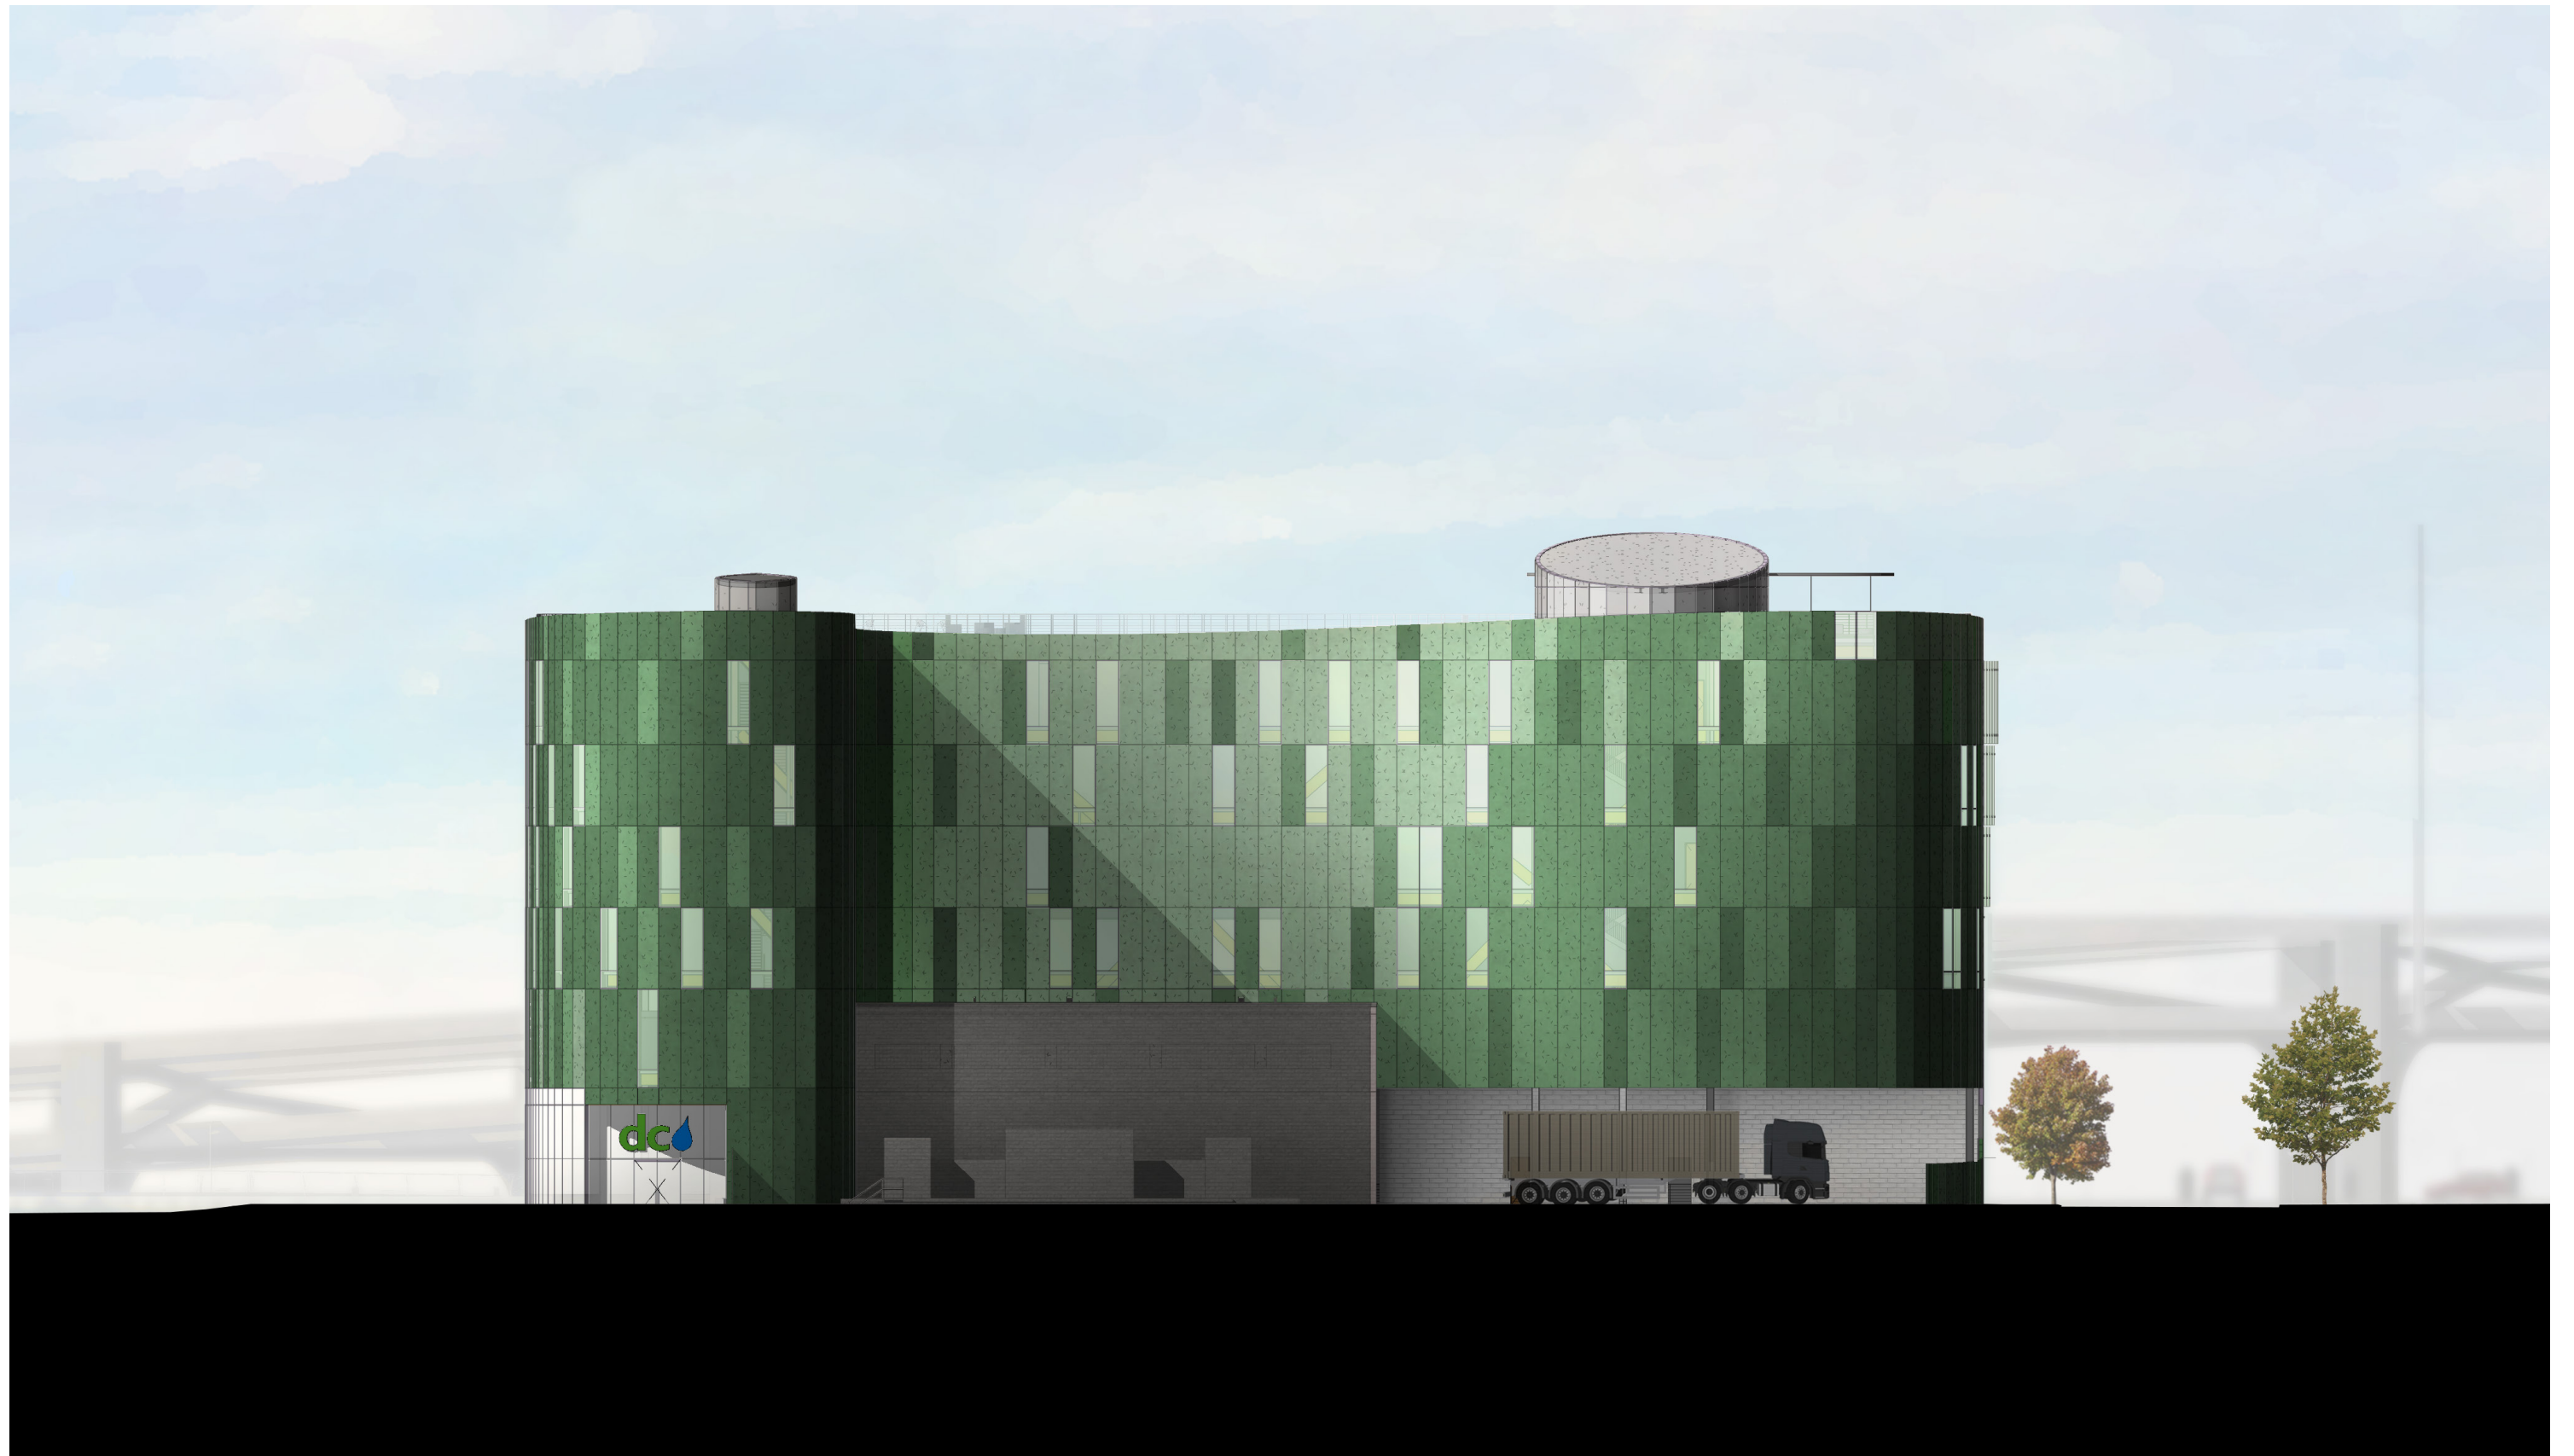

KEY PLAN

NORTH ELEVATION WITH CONTEXT