



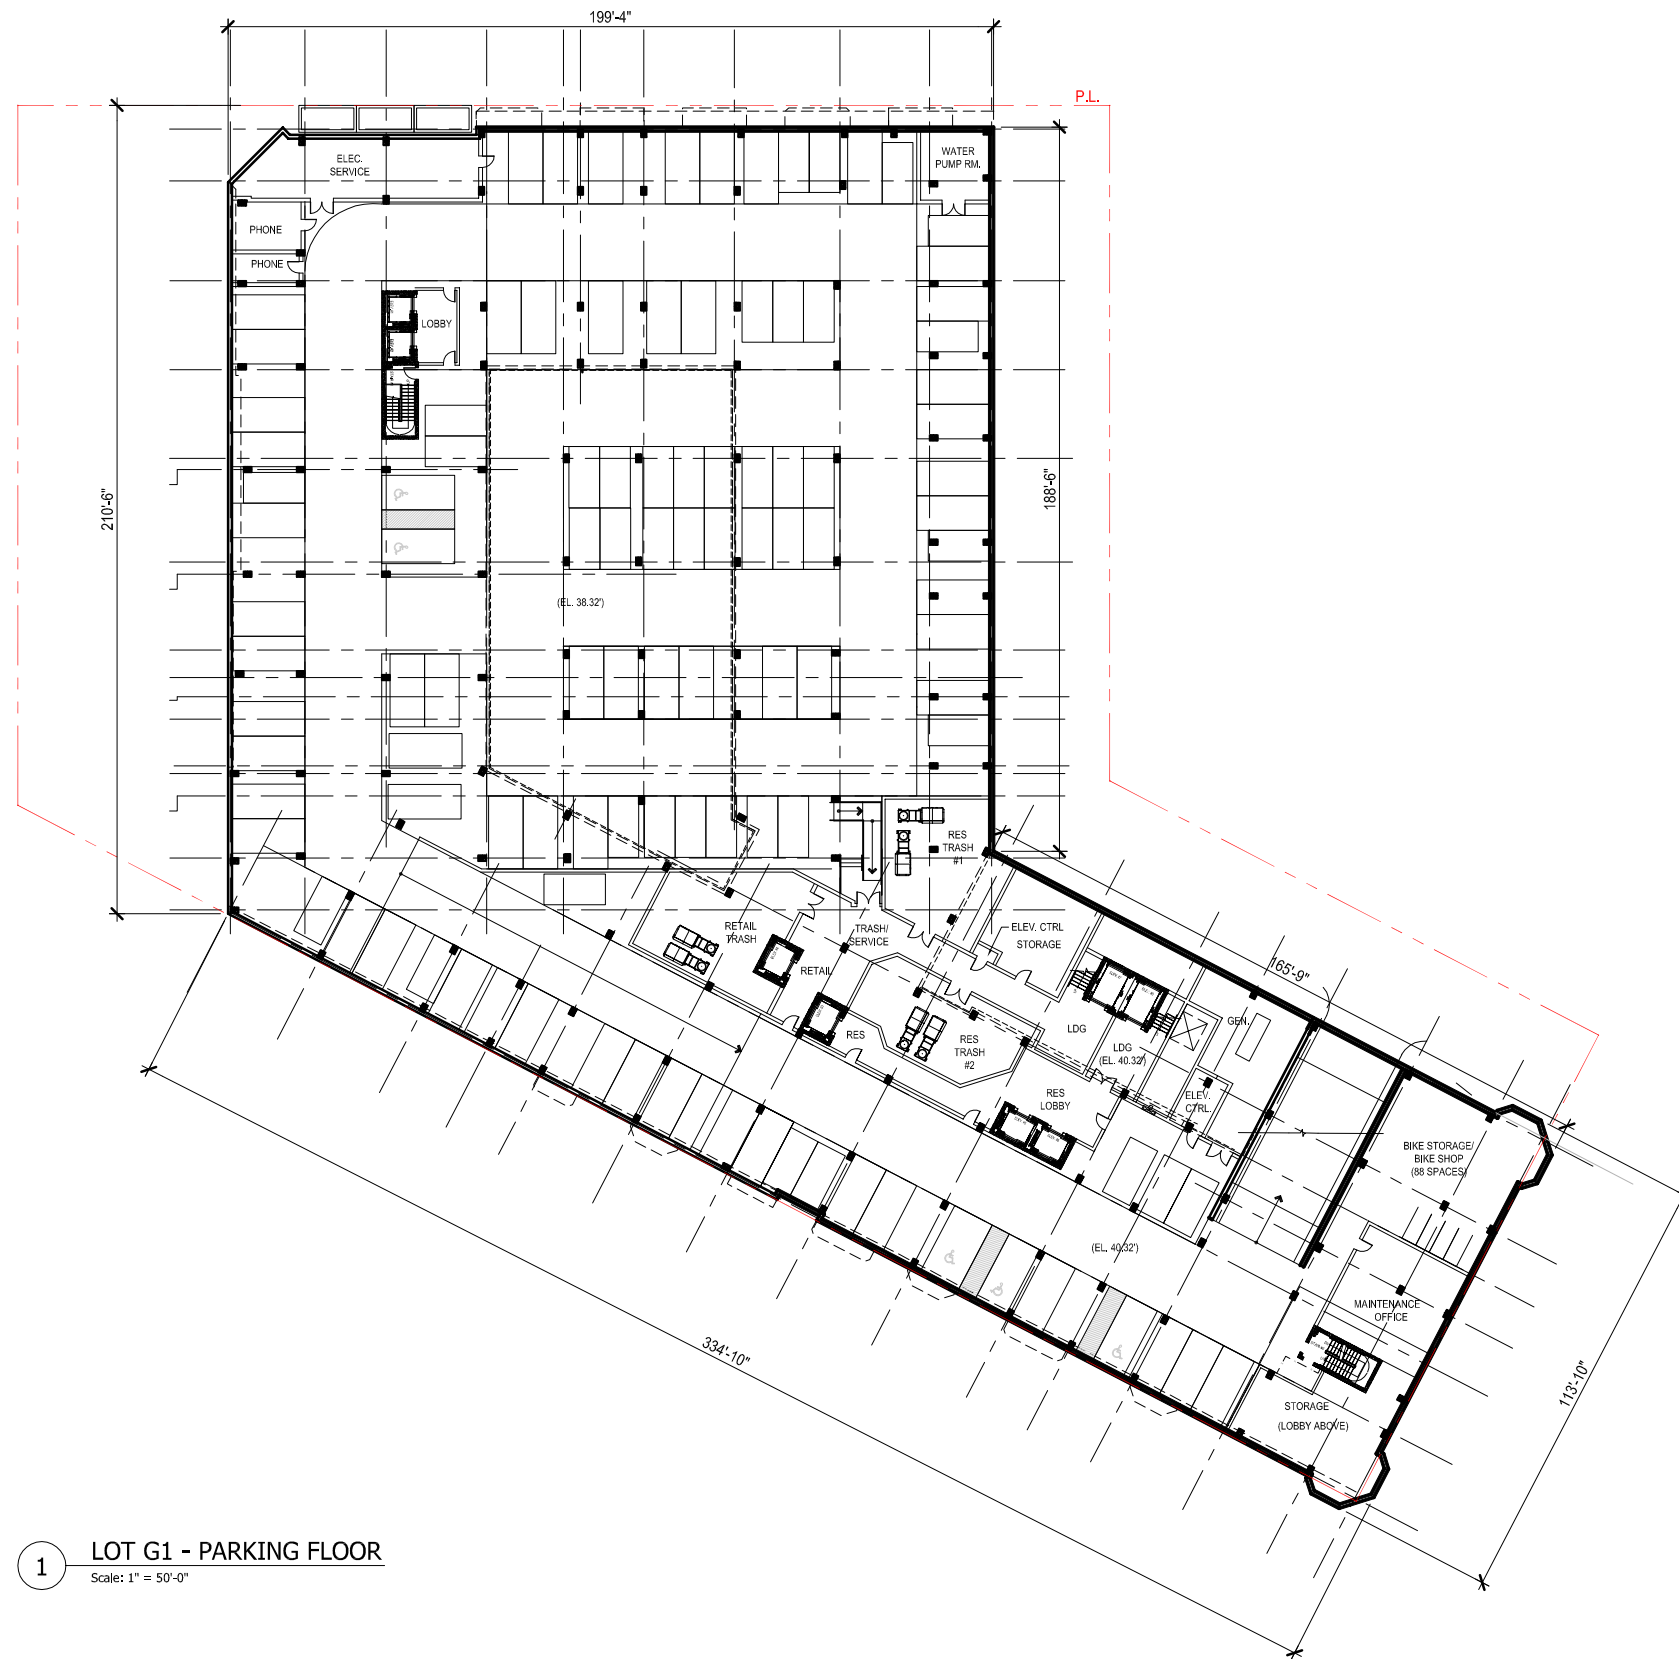

1 LOT G1 - PARKING FLOOR
Scale: 1" = 50'-0"



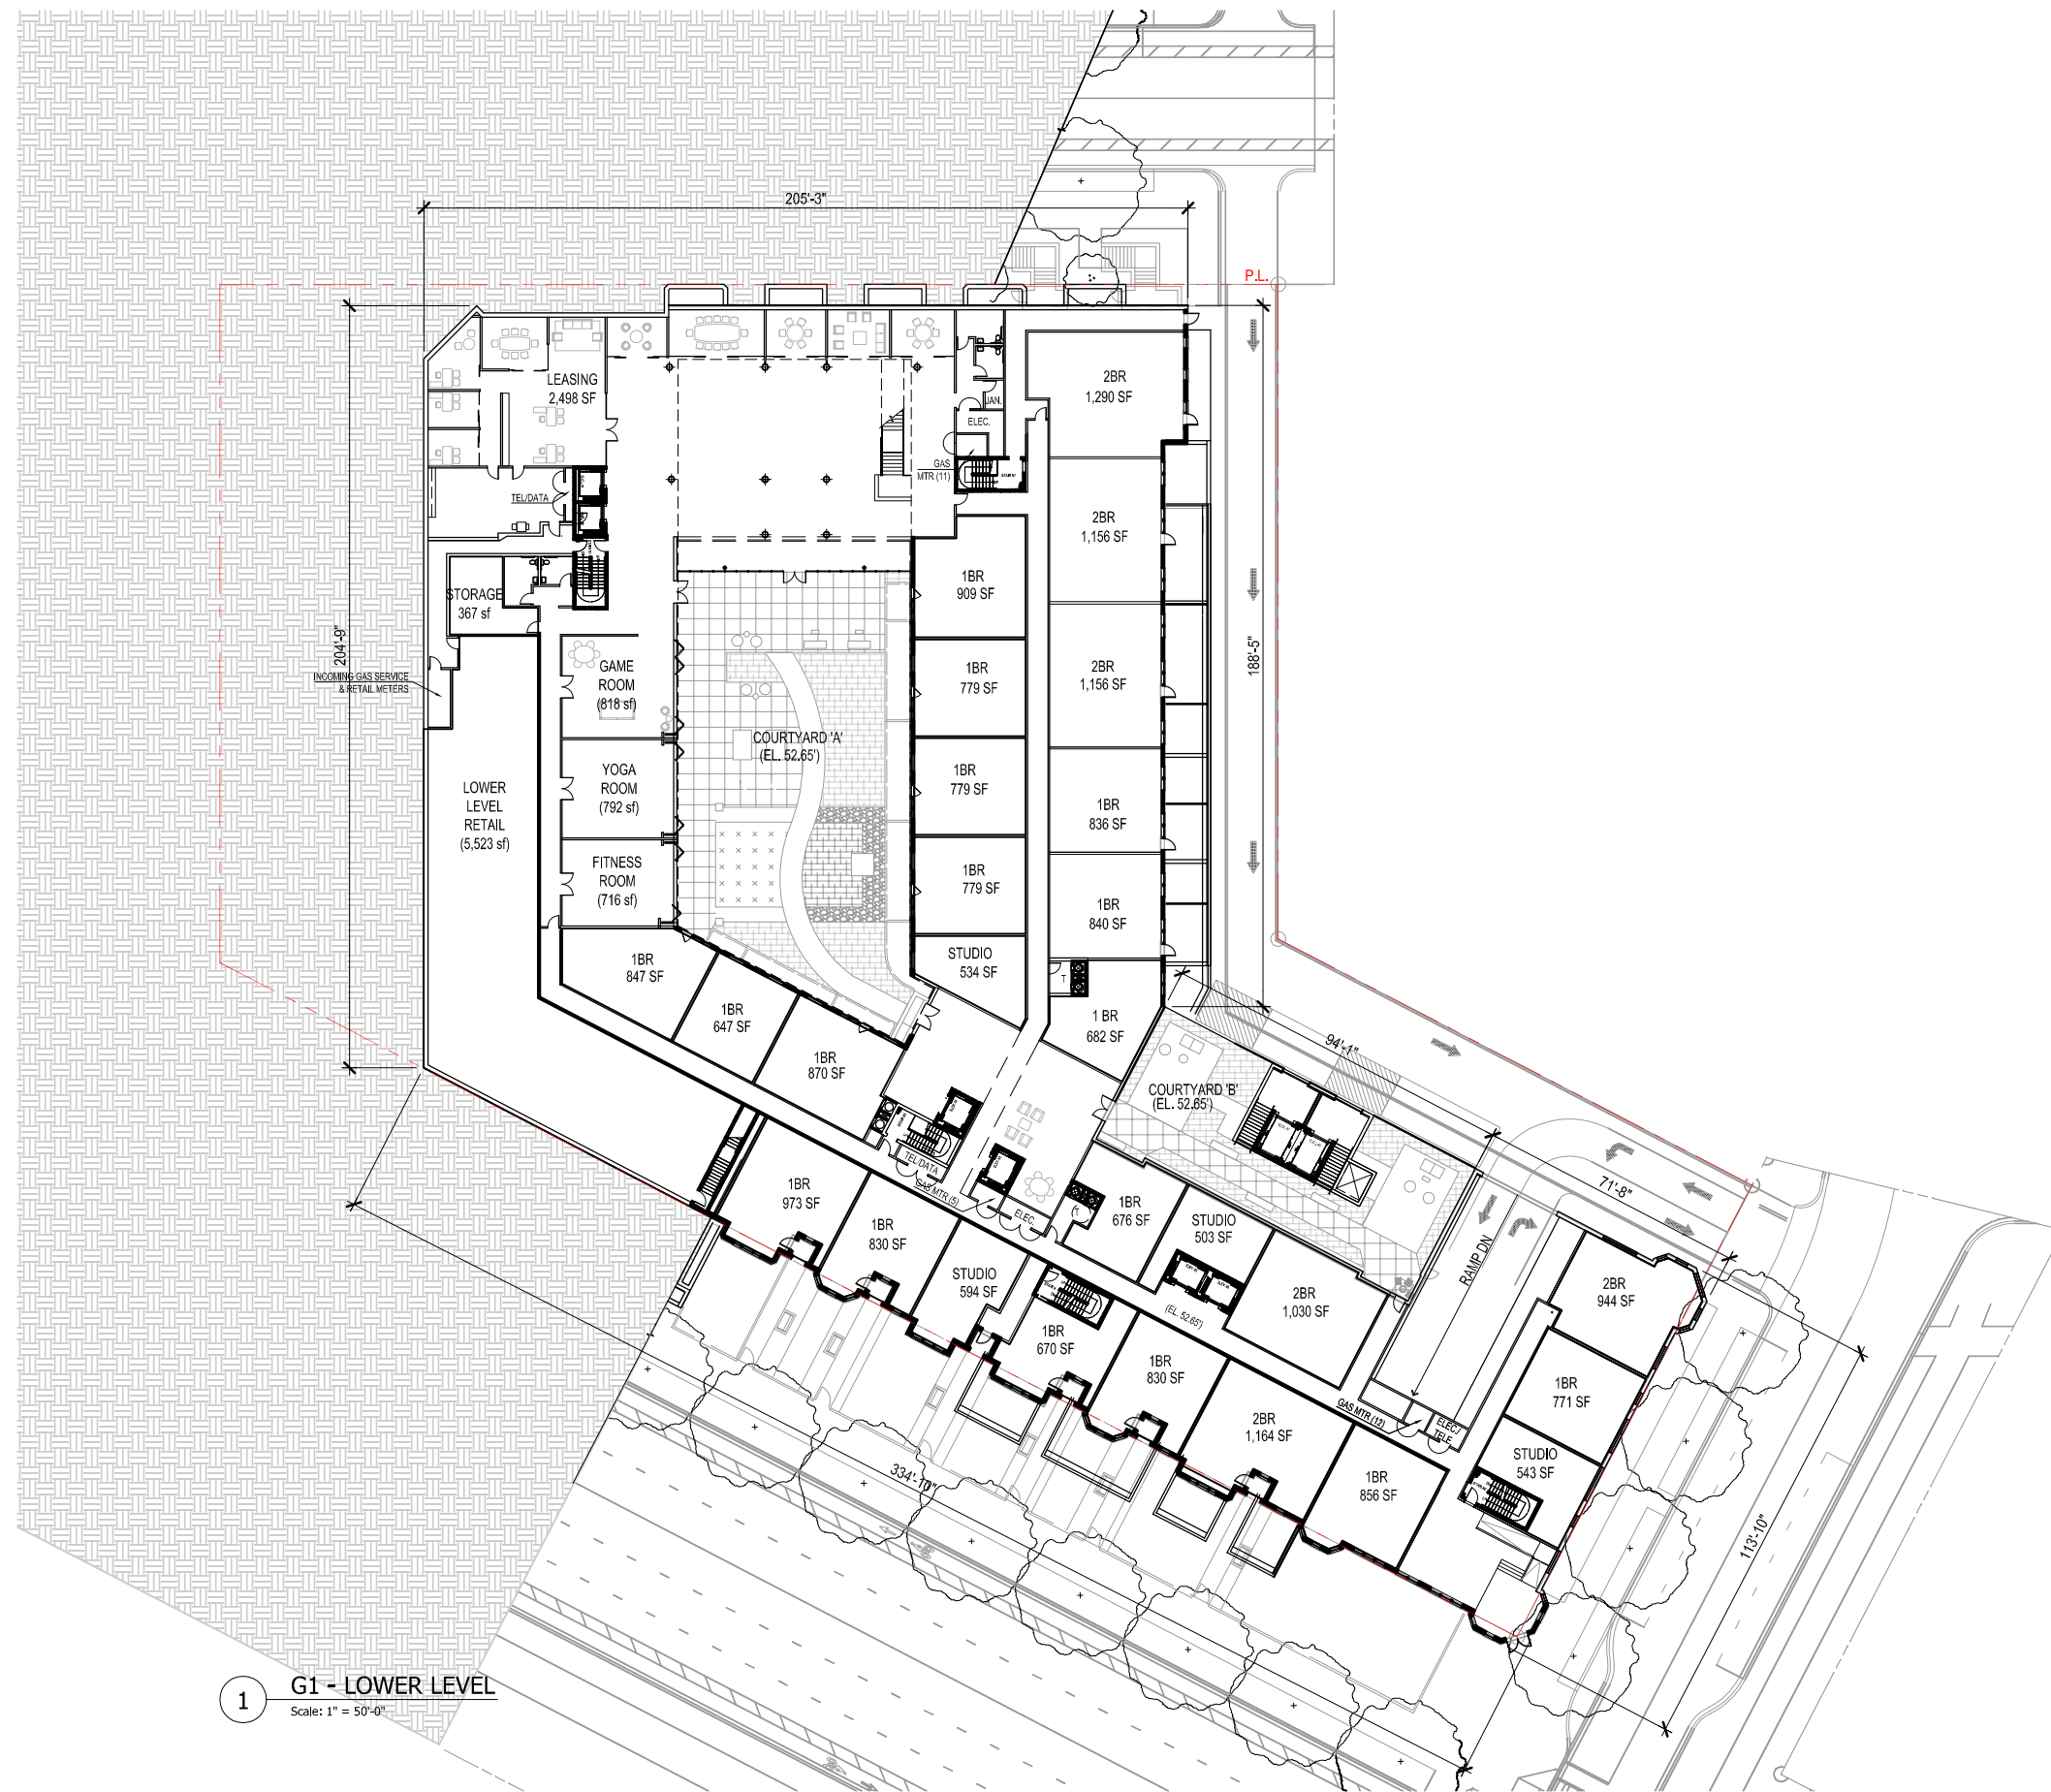



1 G1 - LOWER LEVEL
Scale: 1" = 50'-0"




HILL EAST DESIGN REVIEW

G1 FLOOR PLANS

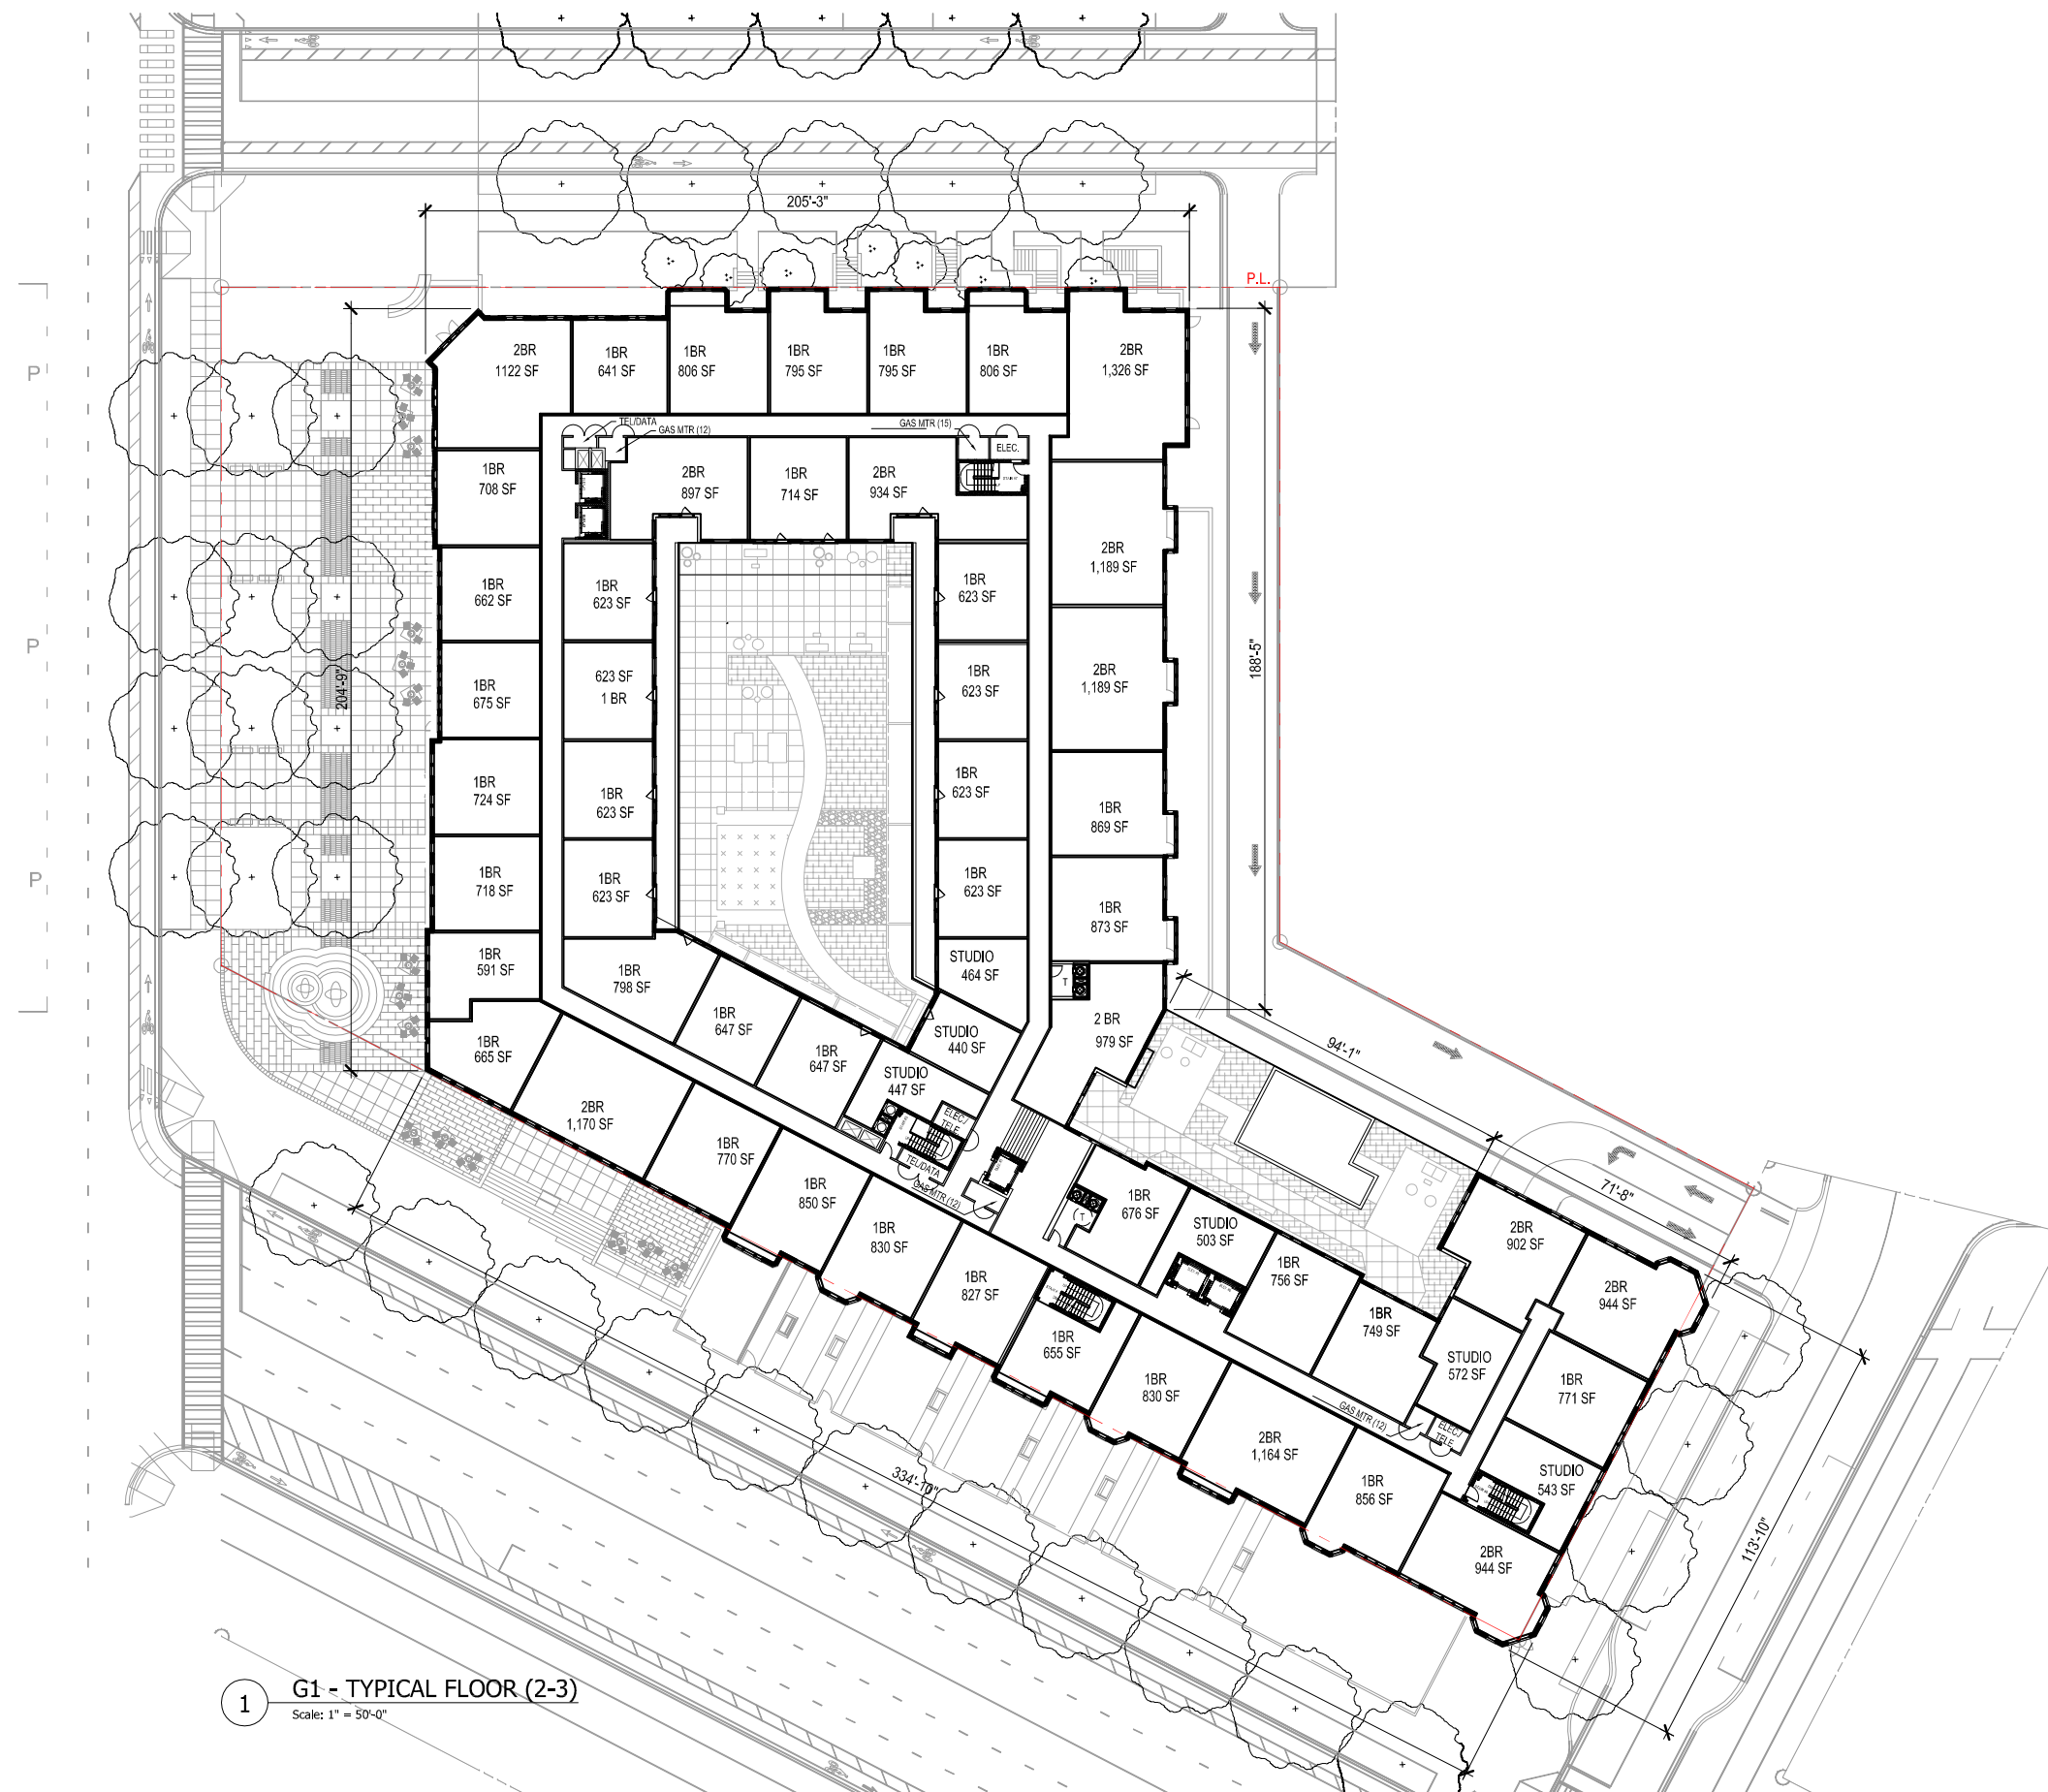

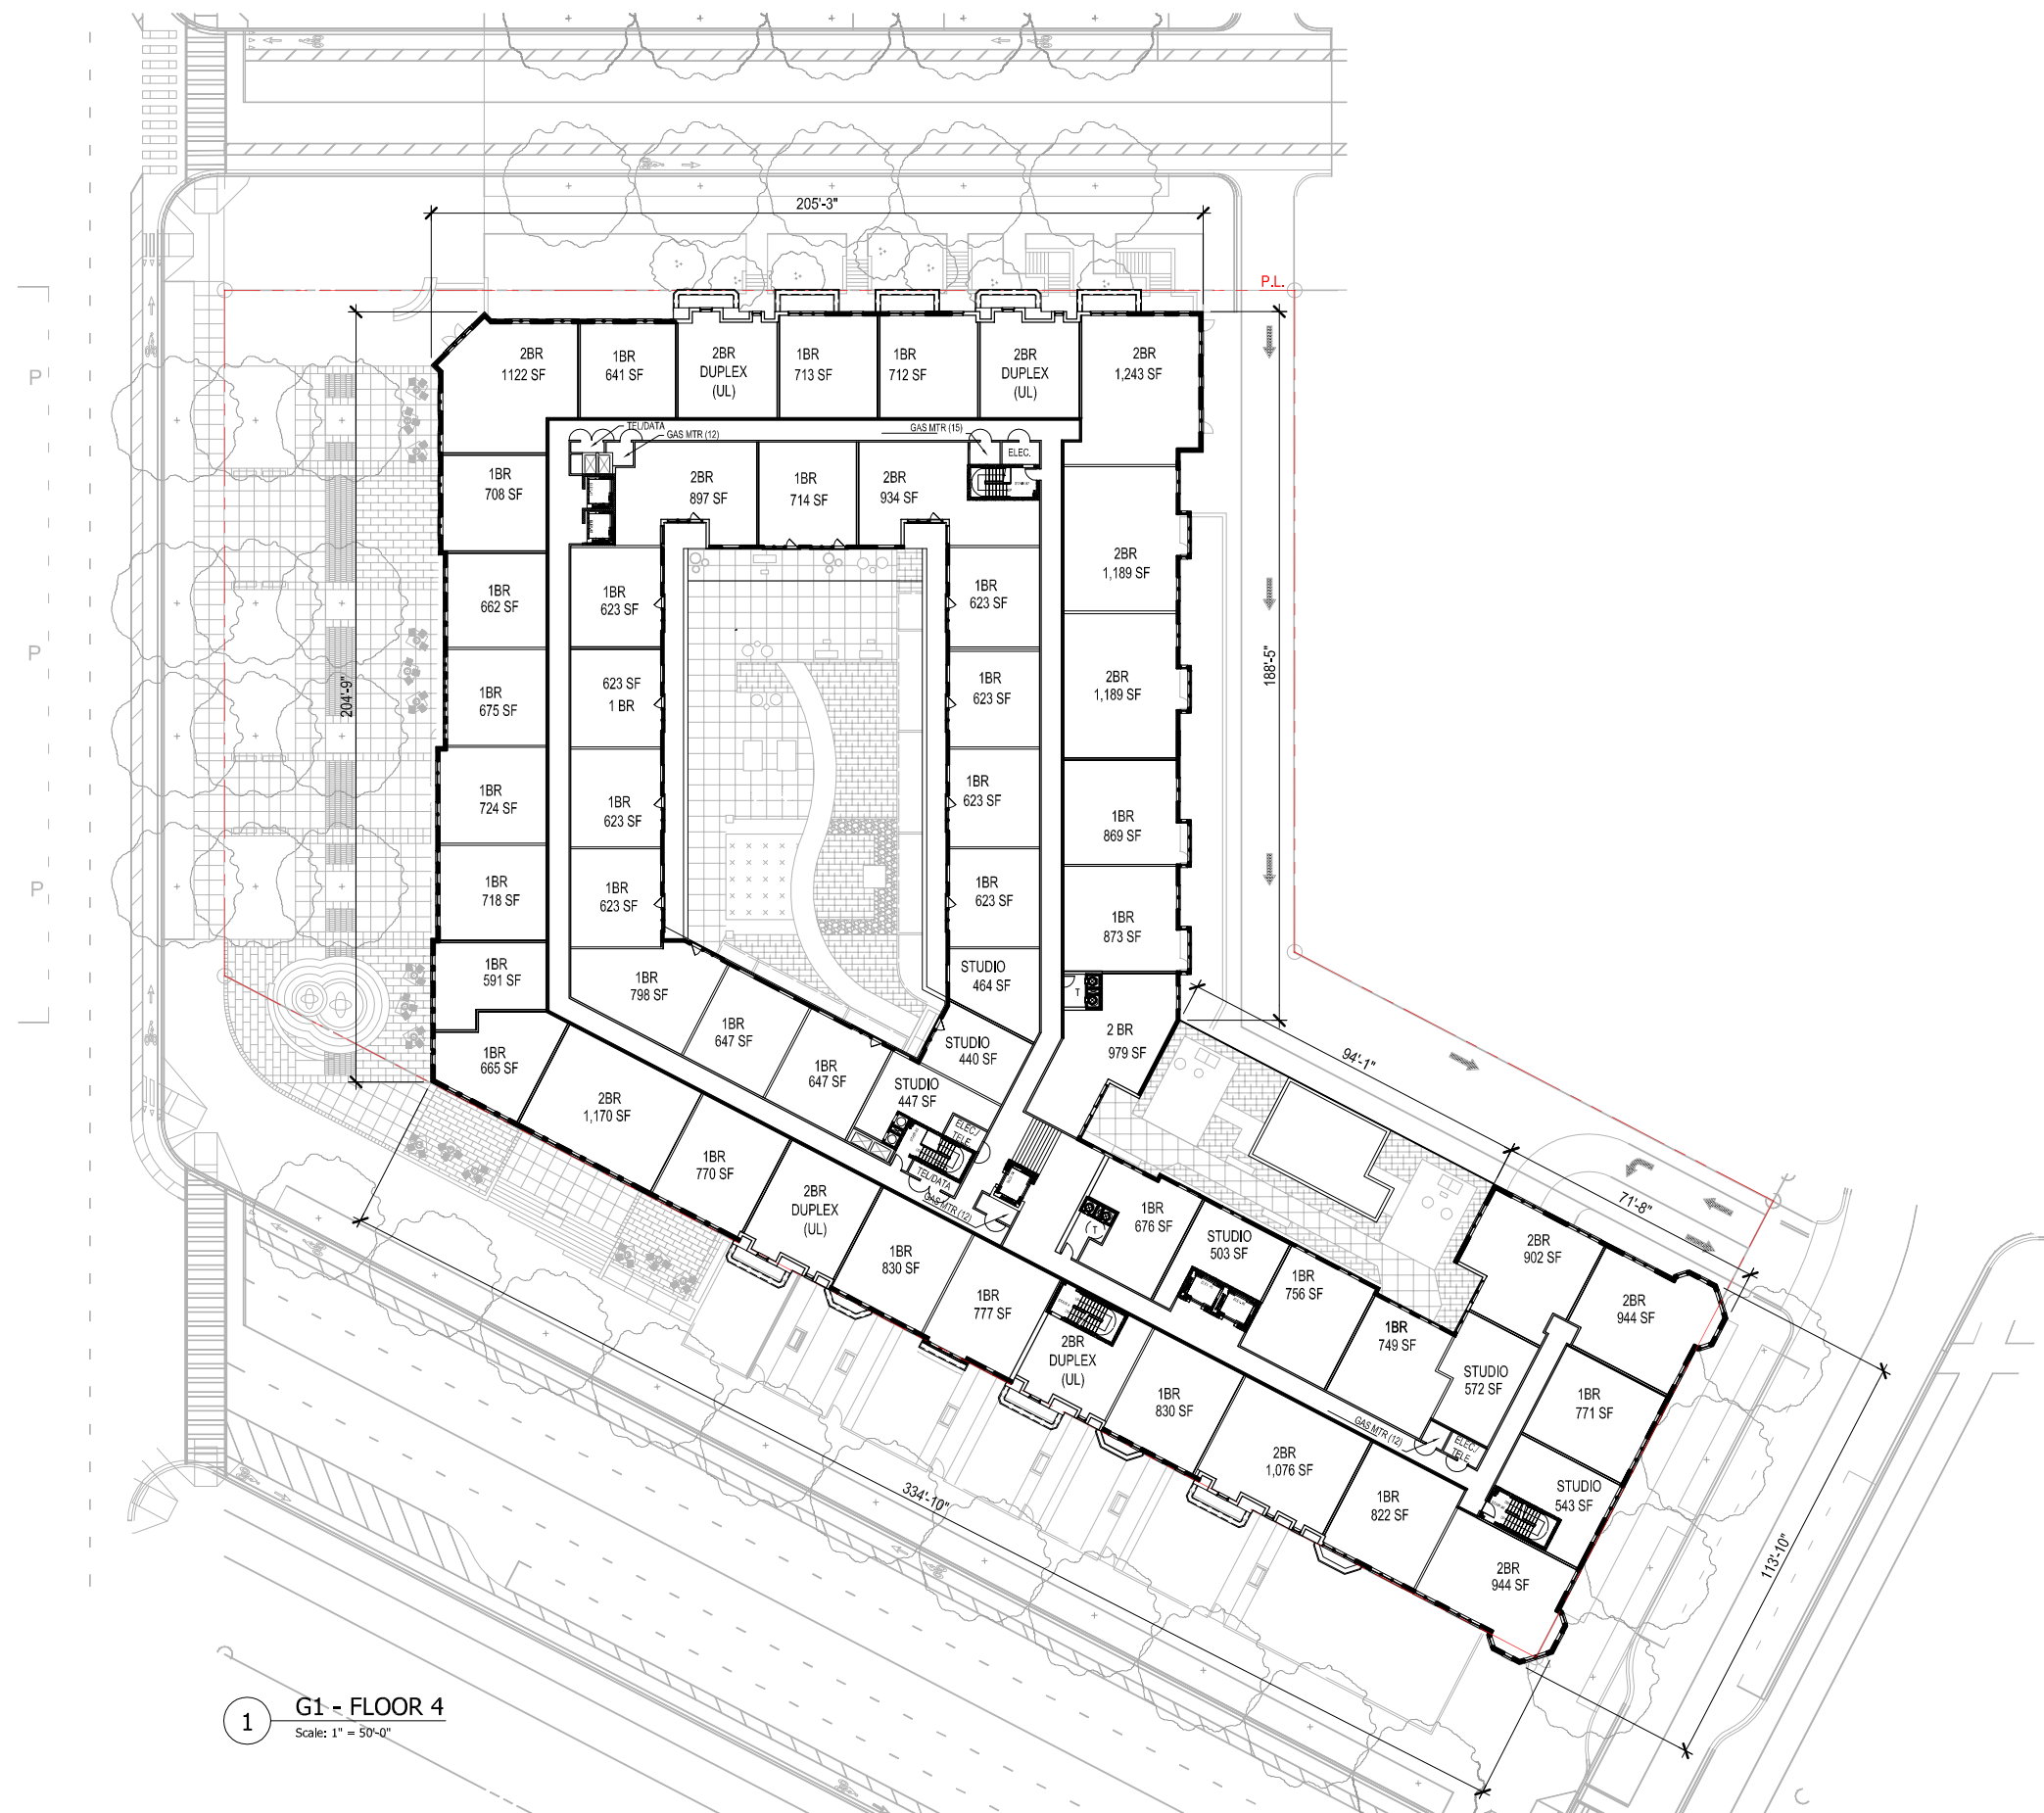


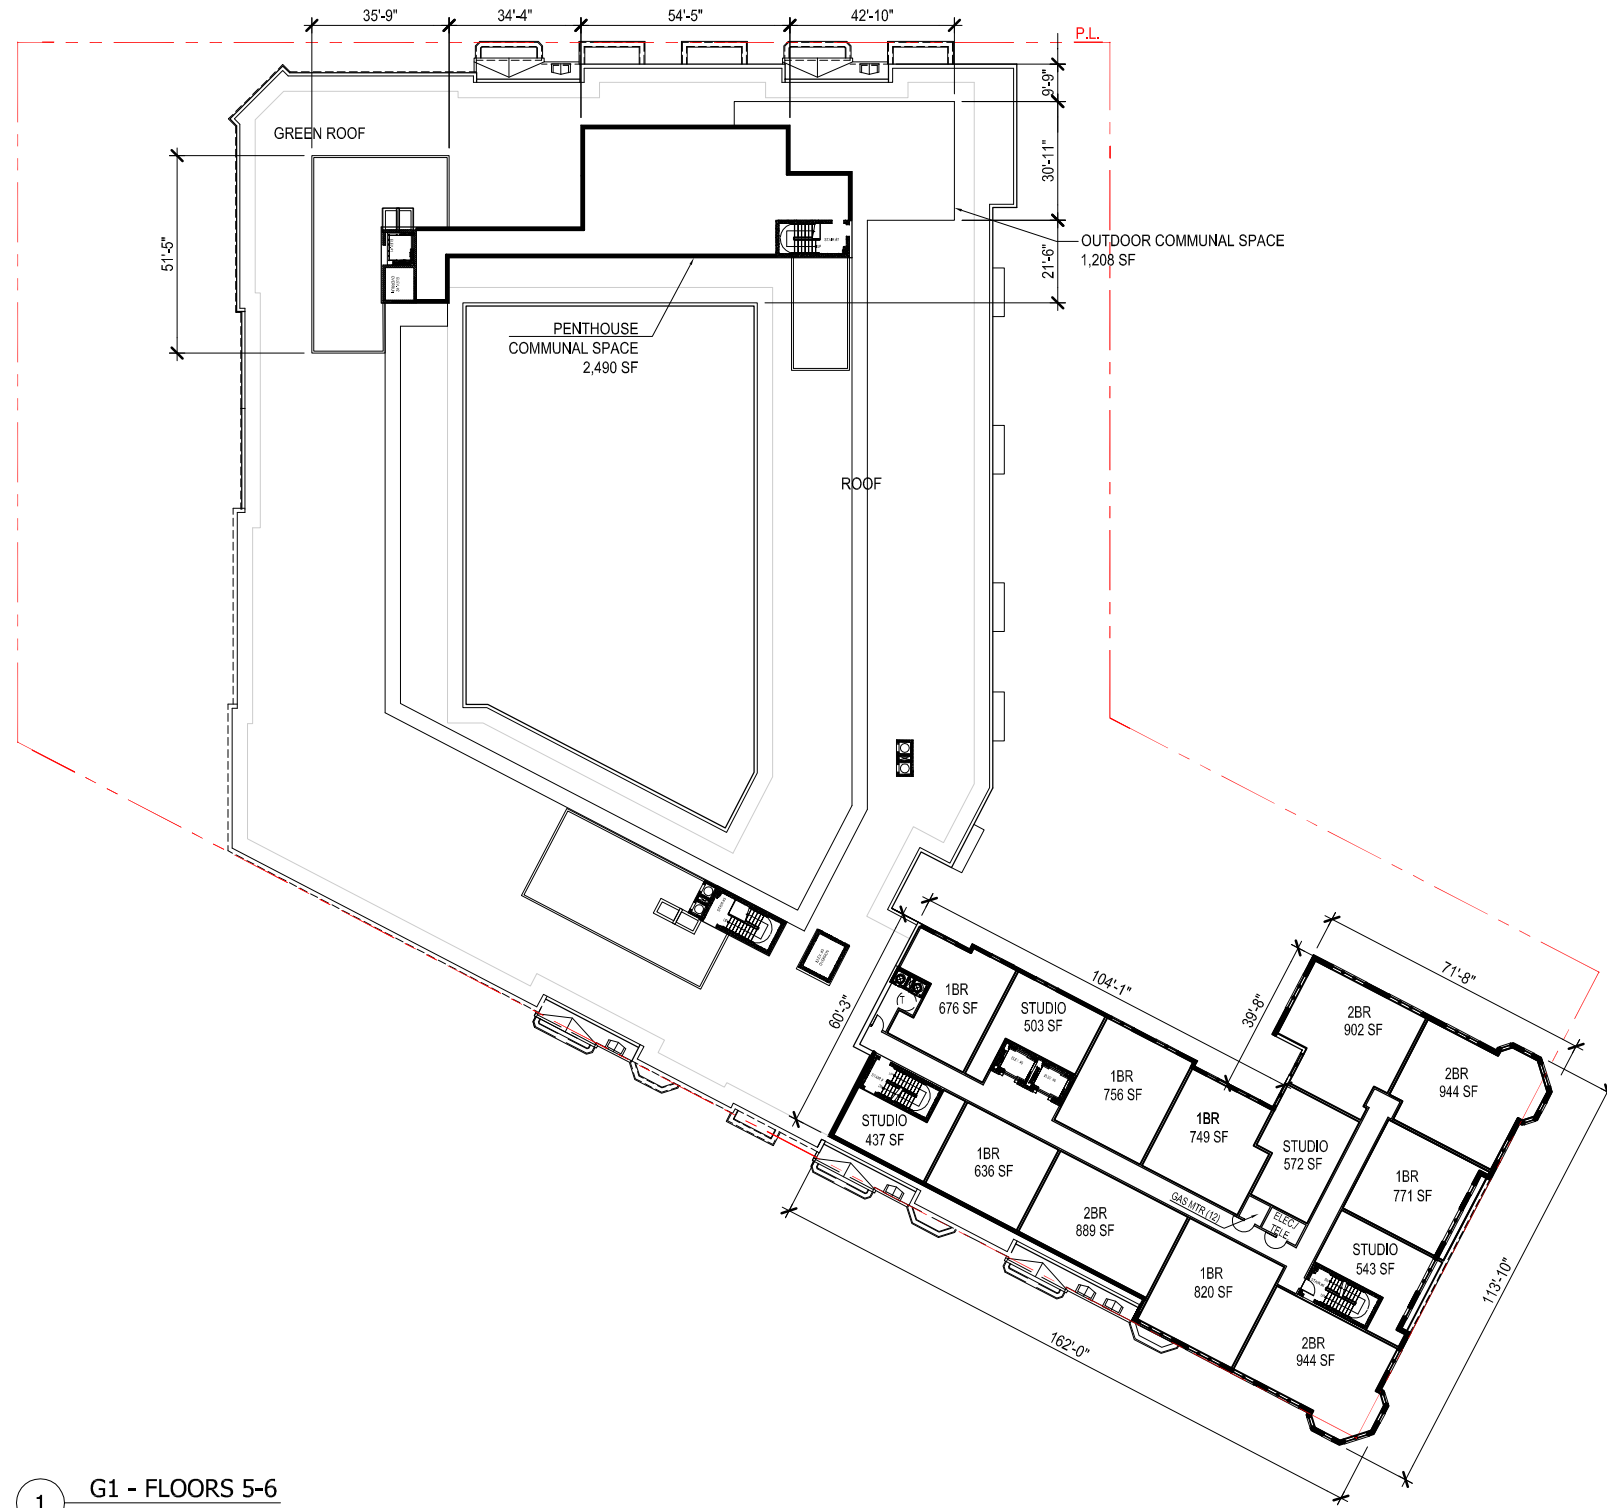

1 G1 - FLOORS 5-6
Scale: 1" = 50'-0"




KEY PLAN

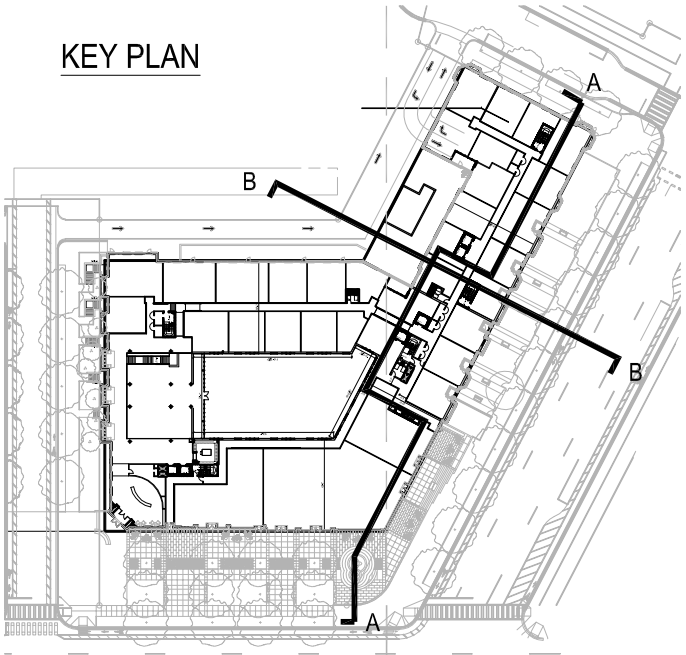


LEGEND

- RESIDENTIAL UNITS
- AMENITY
- RETAIL
- CORE/CIRCULATION
- VERTICAL CIRCULATION
- PARKING
- BUILDING SERVICE

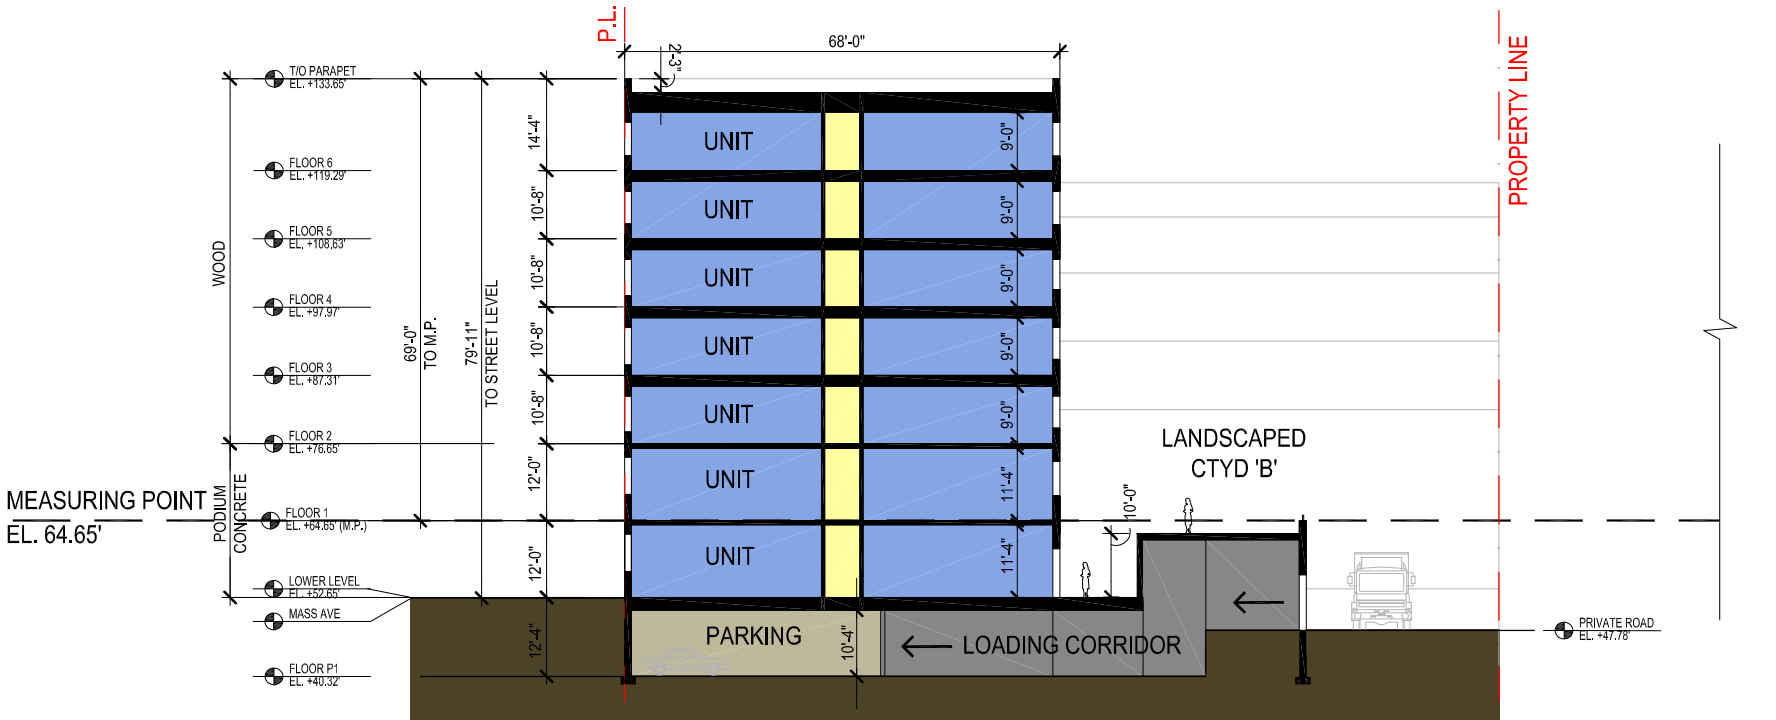

2 NORTH-SOUTH SECTION AT LOADING - B-B
Scale: 1" = 30'-0"

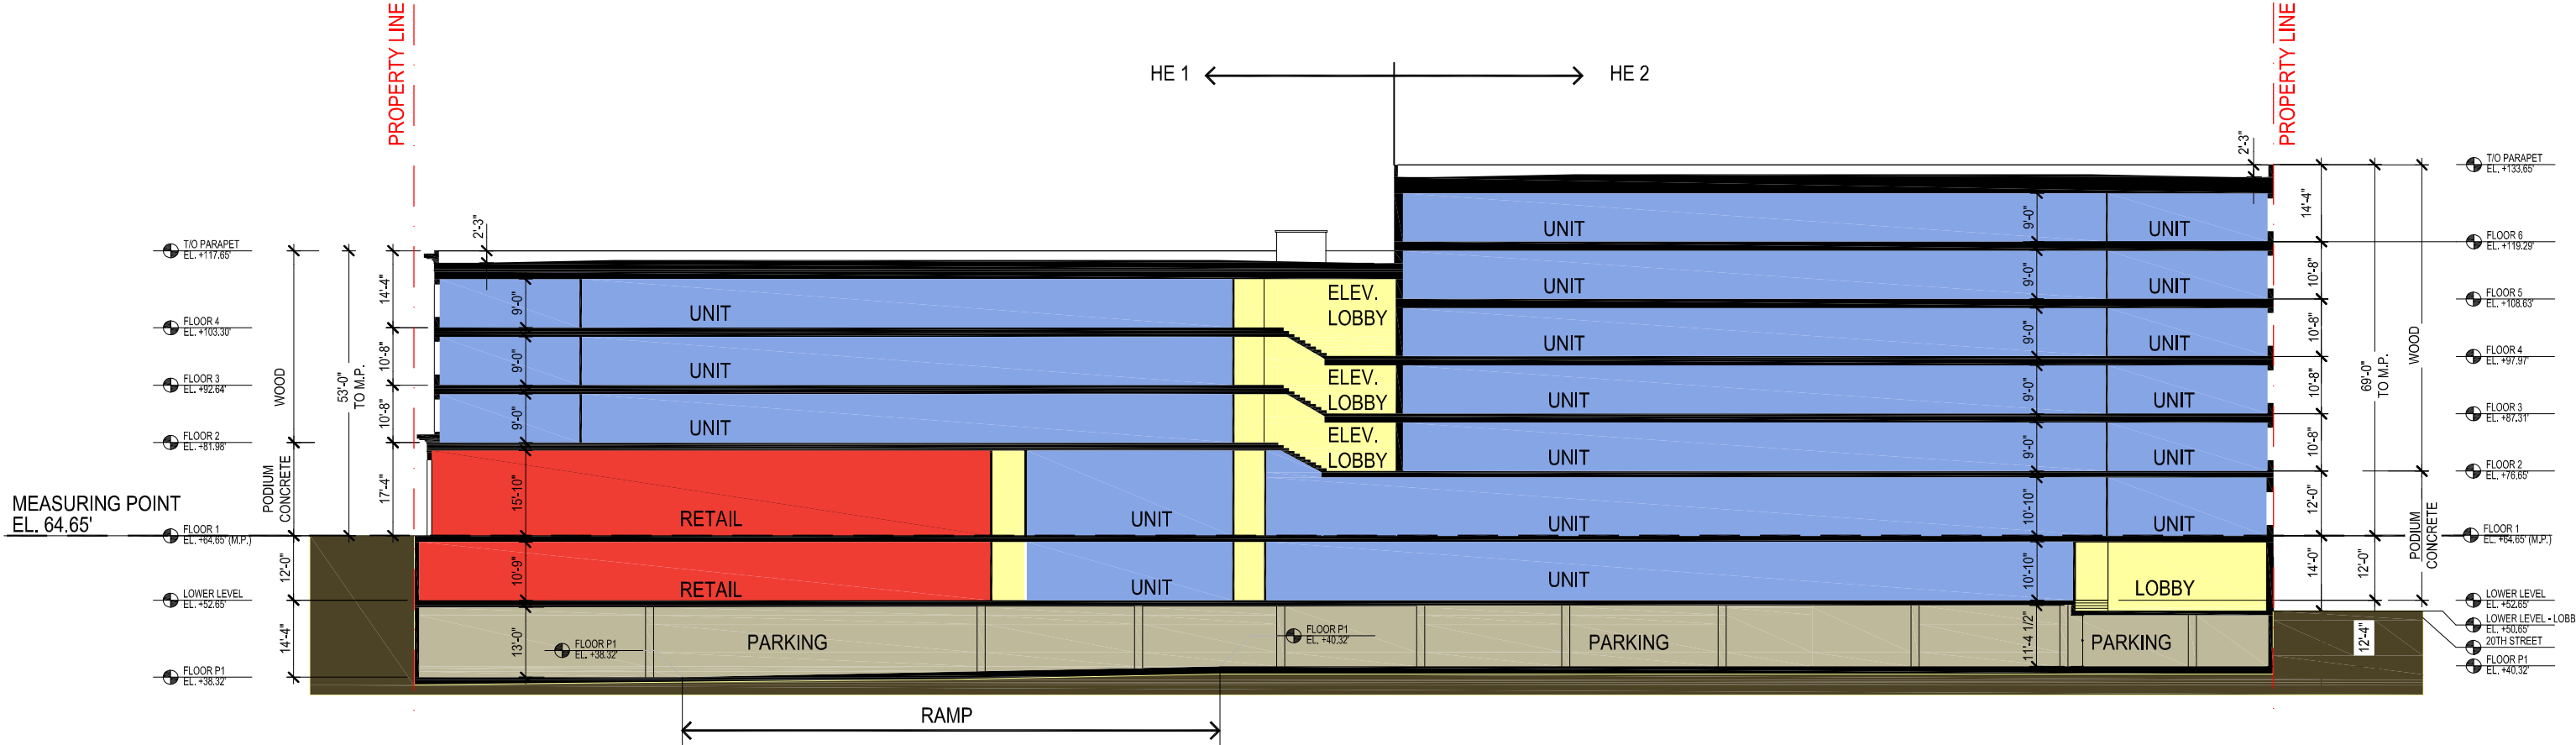

1 EAST-WEST SECTION THROUGH LOBBY - A-A
Scale: 1" = 30'-0"

HILL EAST DESIGN REVIEW

LOT G1 SECTIONS



KEY PLAN

The key plan shows the building layout and its location relative to the parking lot. The main building is a large, irregular structure with multiple rooms and a central courtyard. The parking lot is located to the left of the building. A north arrow is located in the bottom left corner.

- RESIDENTIAL UNITS
- RETAIL
- CORE/CIRCULATION
- VERTICAL CIRCULATION
- PARKING
- BUILDING SERVICE

