





HILL EAST DESIGN REVIEW

WASHINGTON, DC PROJECT NO.13.0376 04-07-2016

G1 SECTION LOCATIONS

COPYRIGHT 2015, GTM ARCHITECTS, INC. 7735 OLD GEORGETOWN ROAD, SUITE 700, BETHESDA, MD 20814 - TEL: (240) 333-2000 - FAX: (240) 333-2001

 


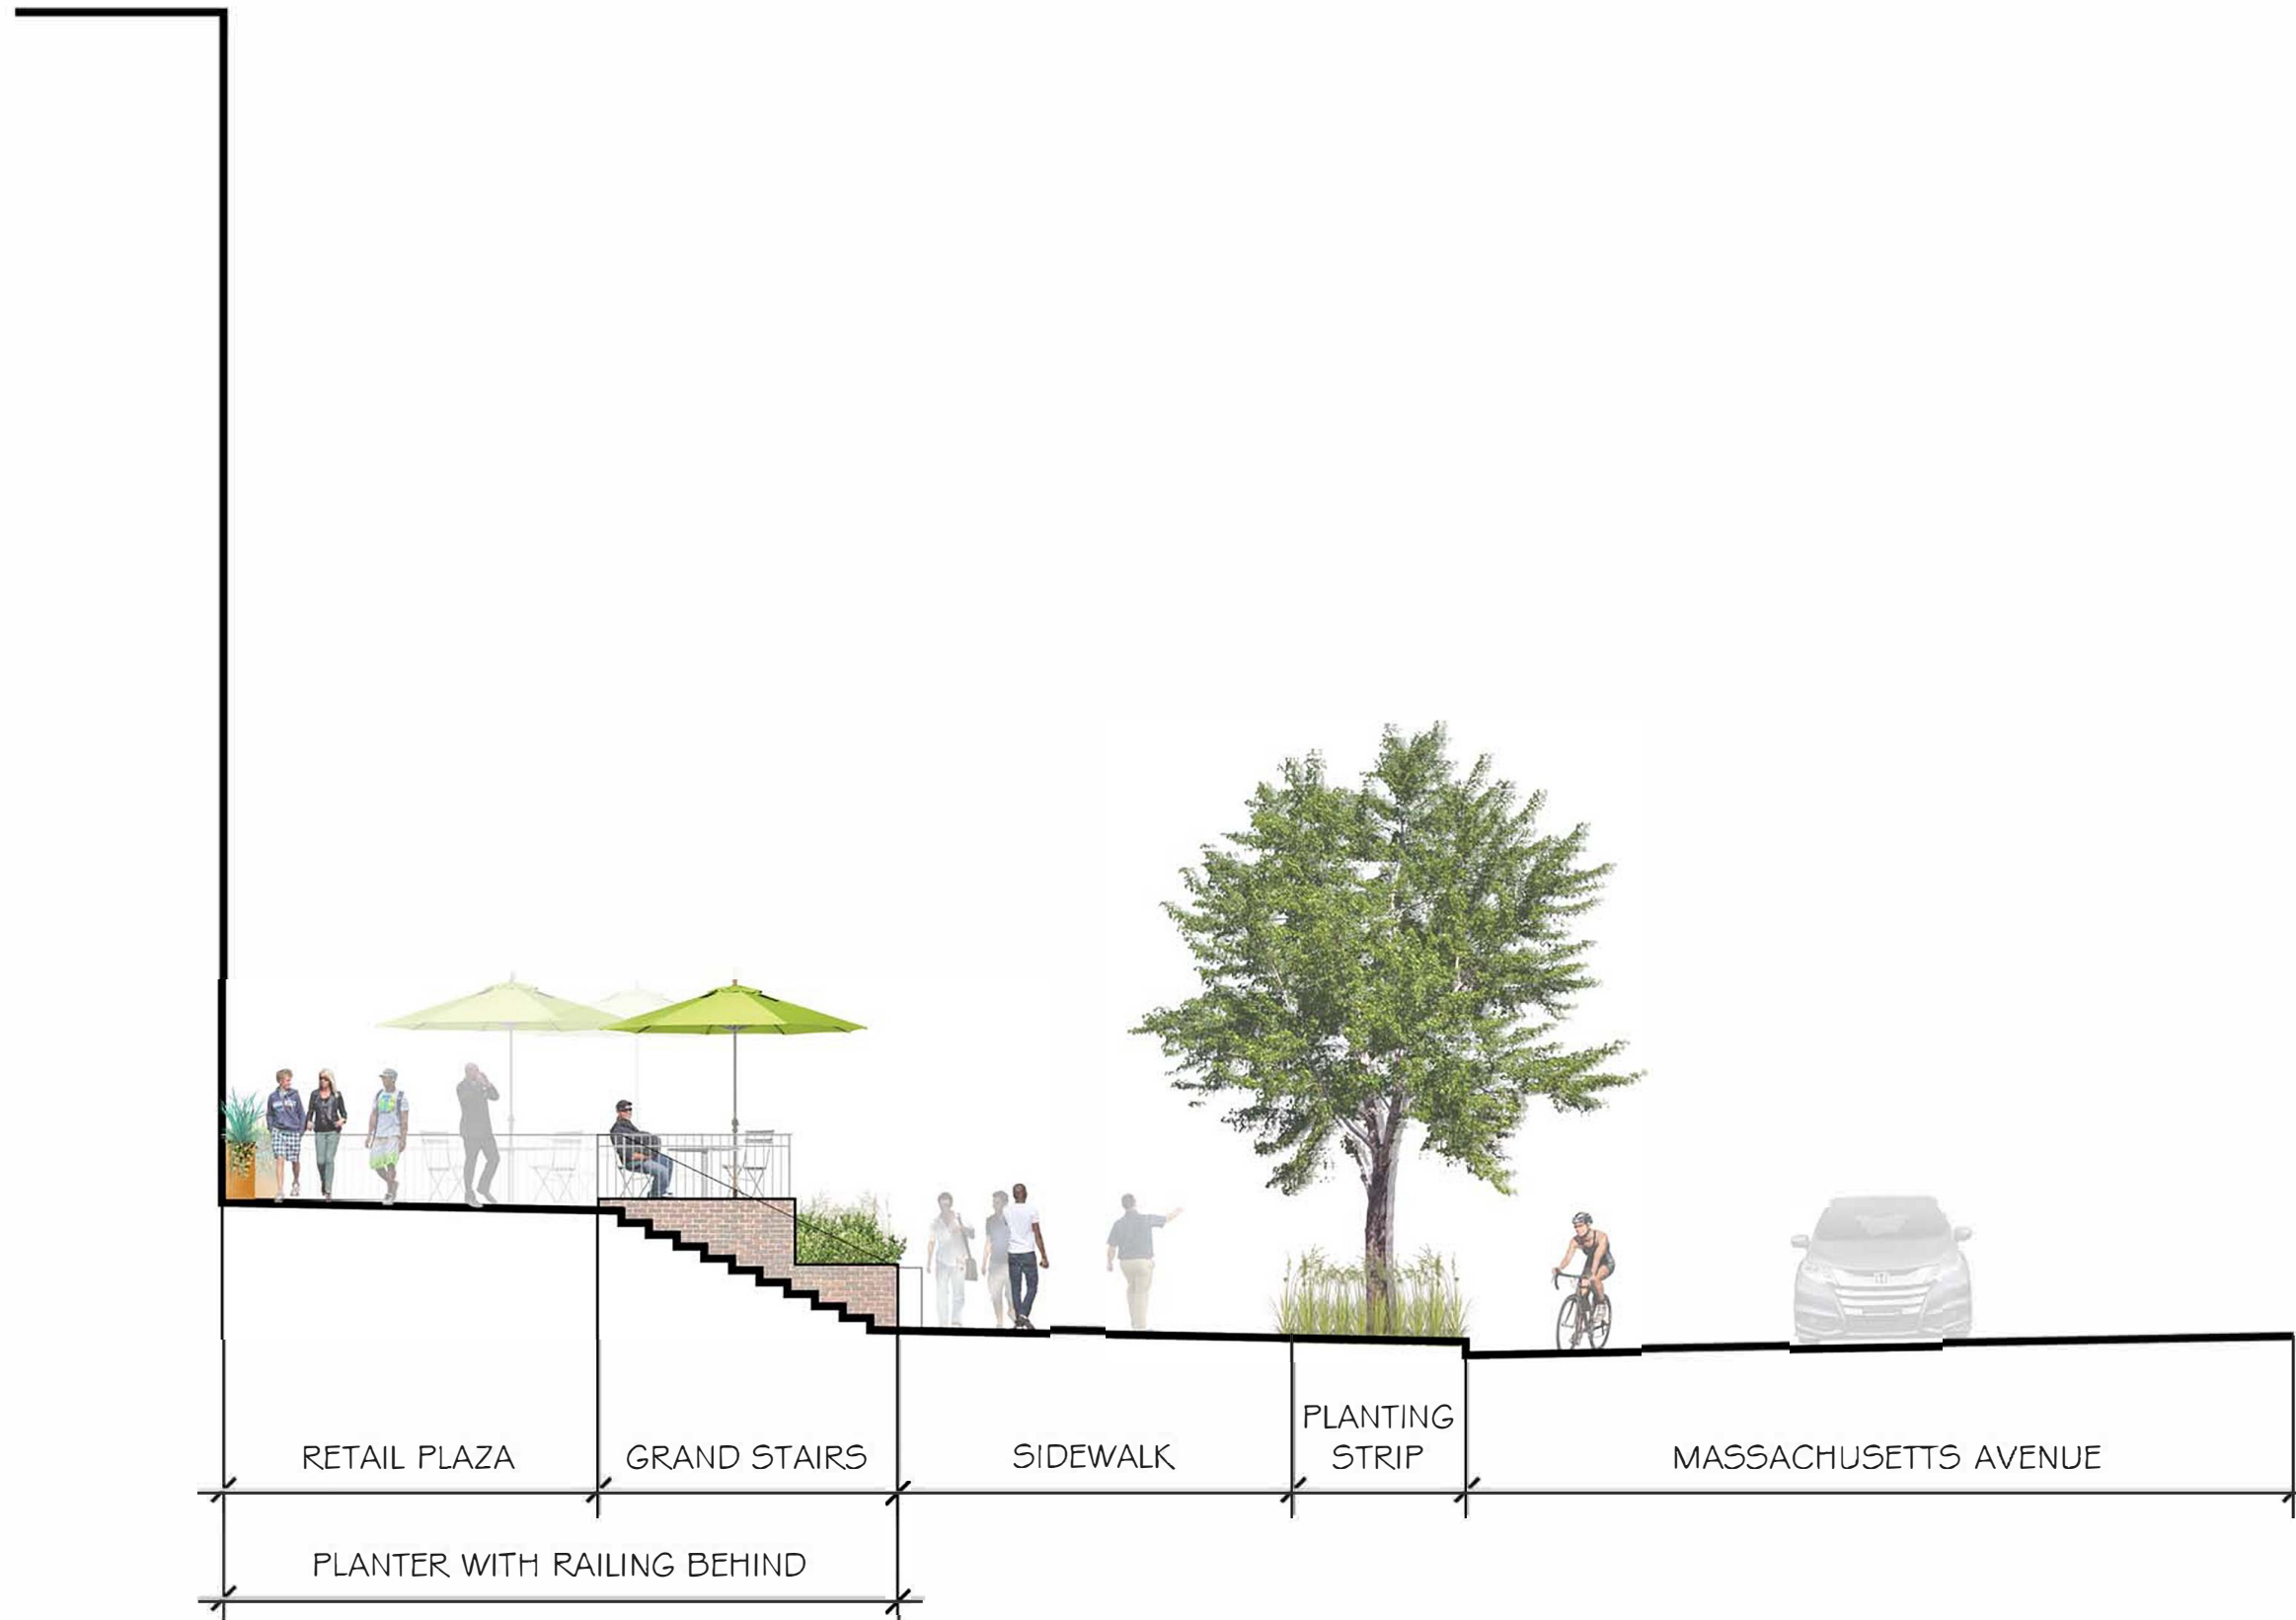

SCALE: 1/8" = 1'

HILL EAST DESIGN REVIEW


G1 LOT SECTION D-D

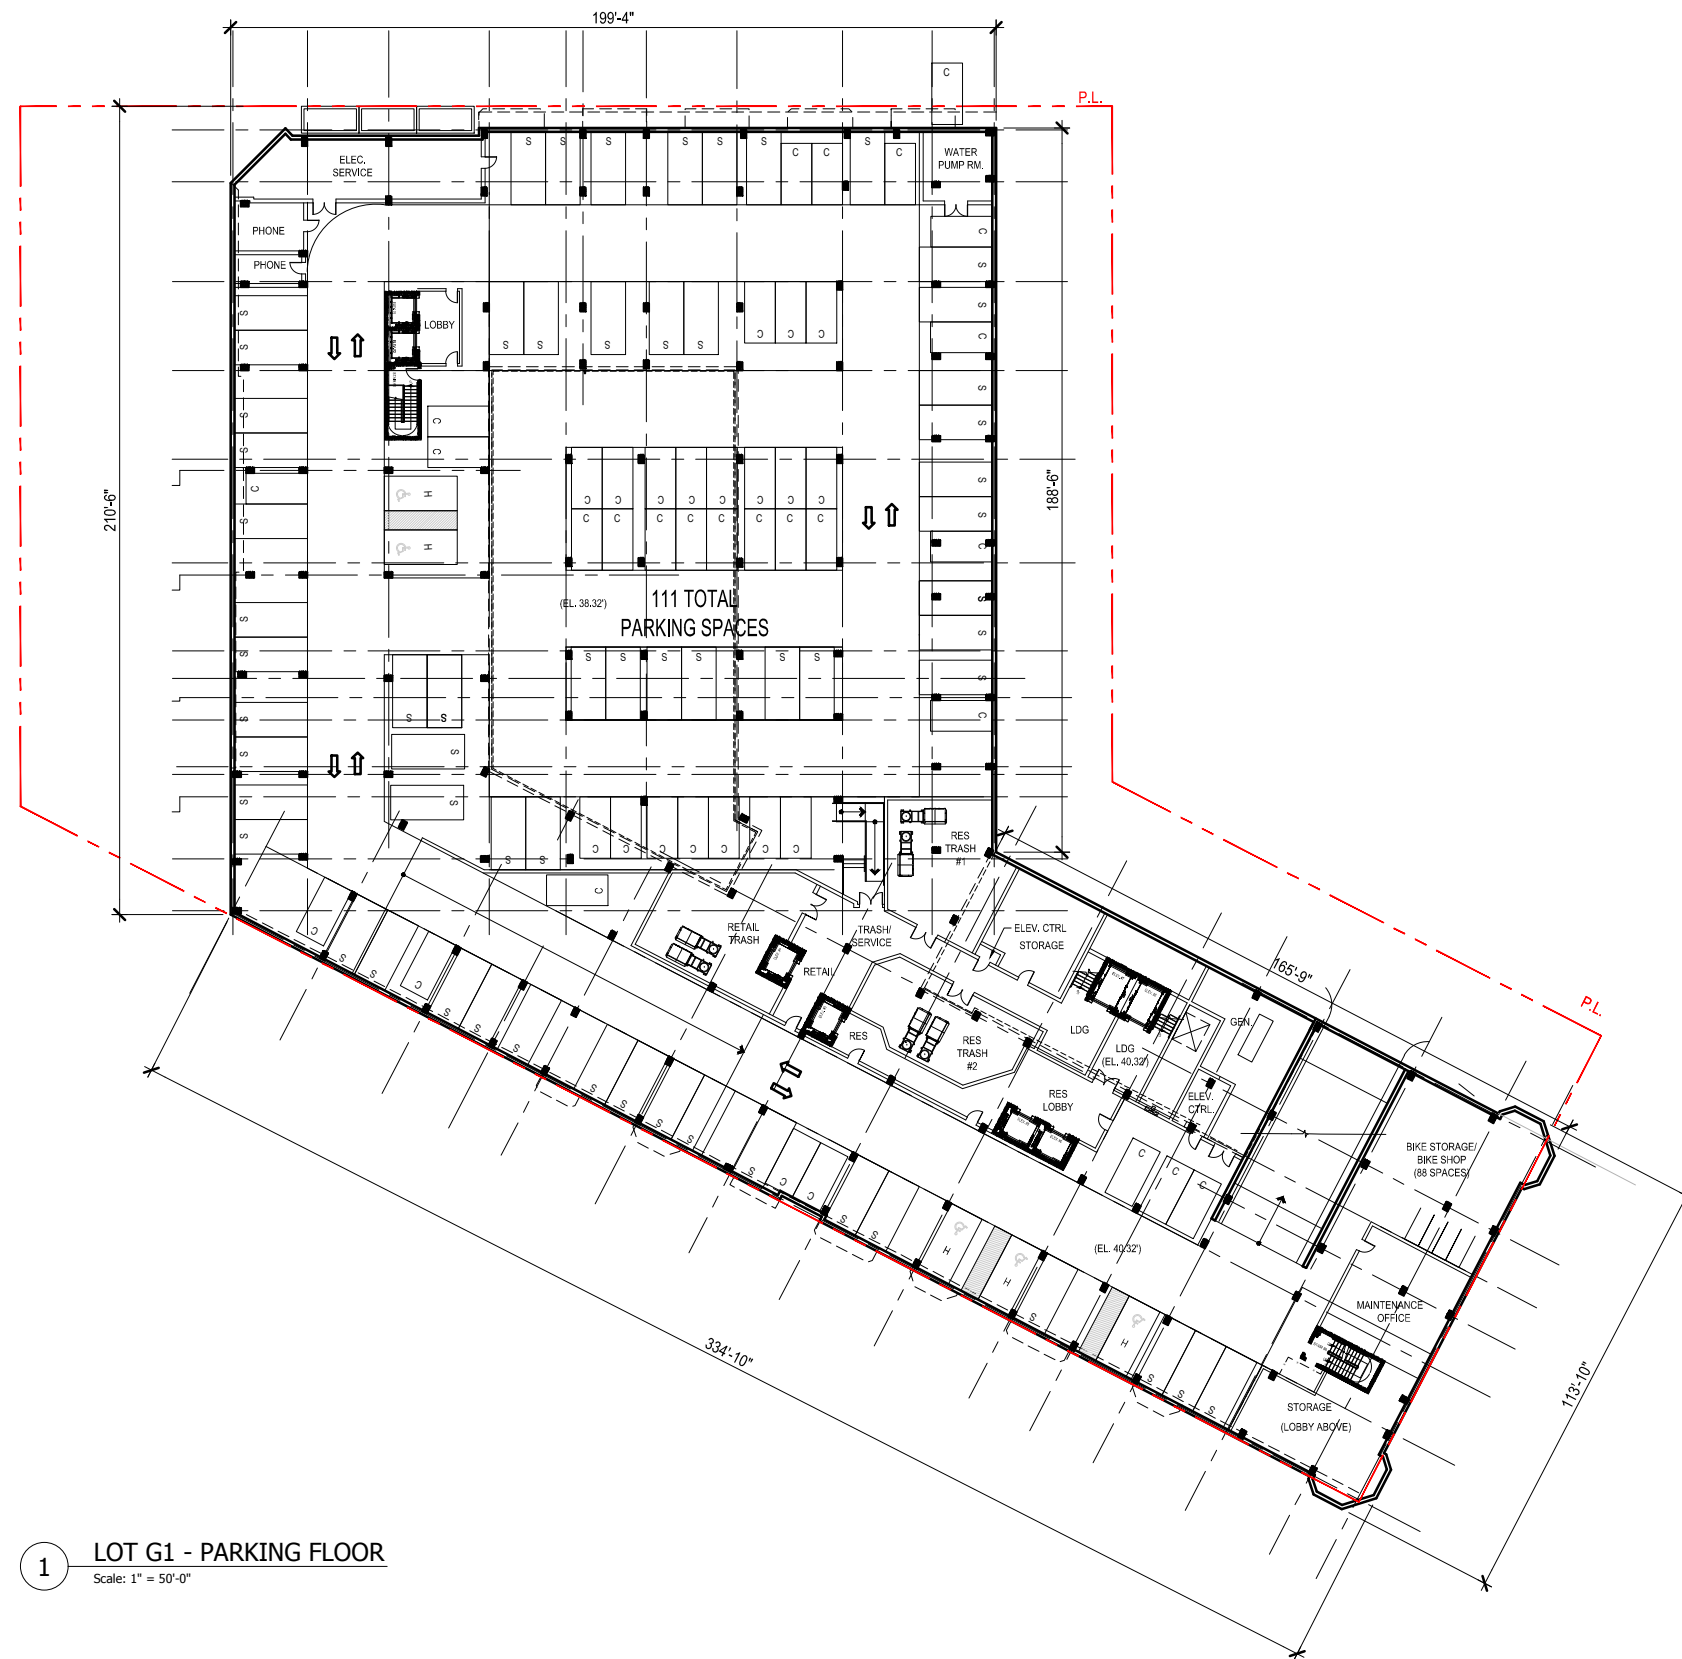


1 LOT G1 - PARKING FLOOR
Scale: 1" = 50'-0"





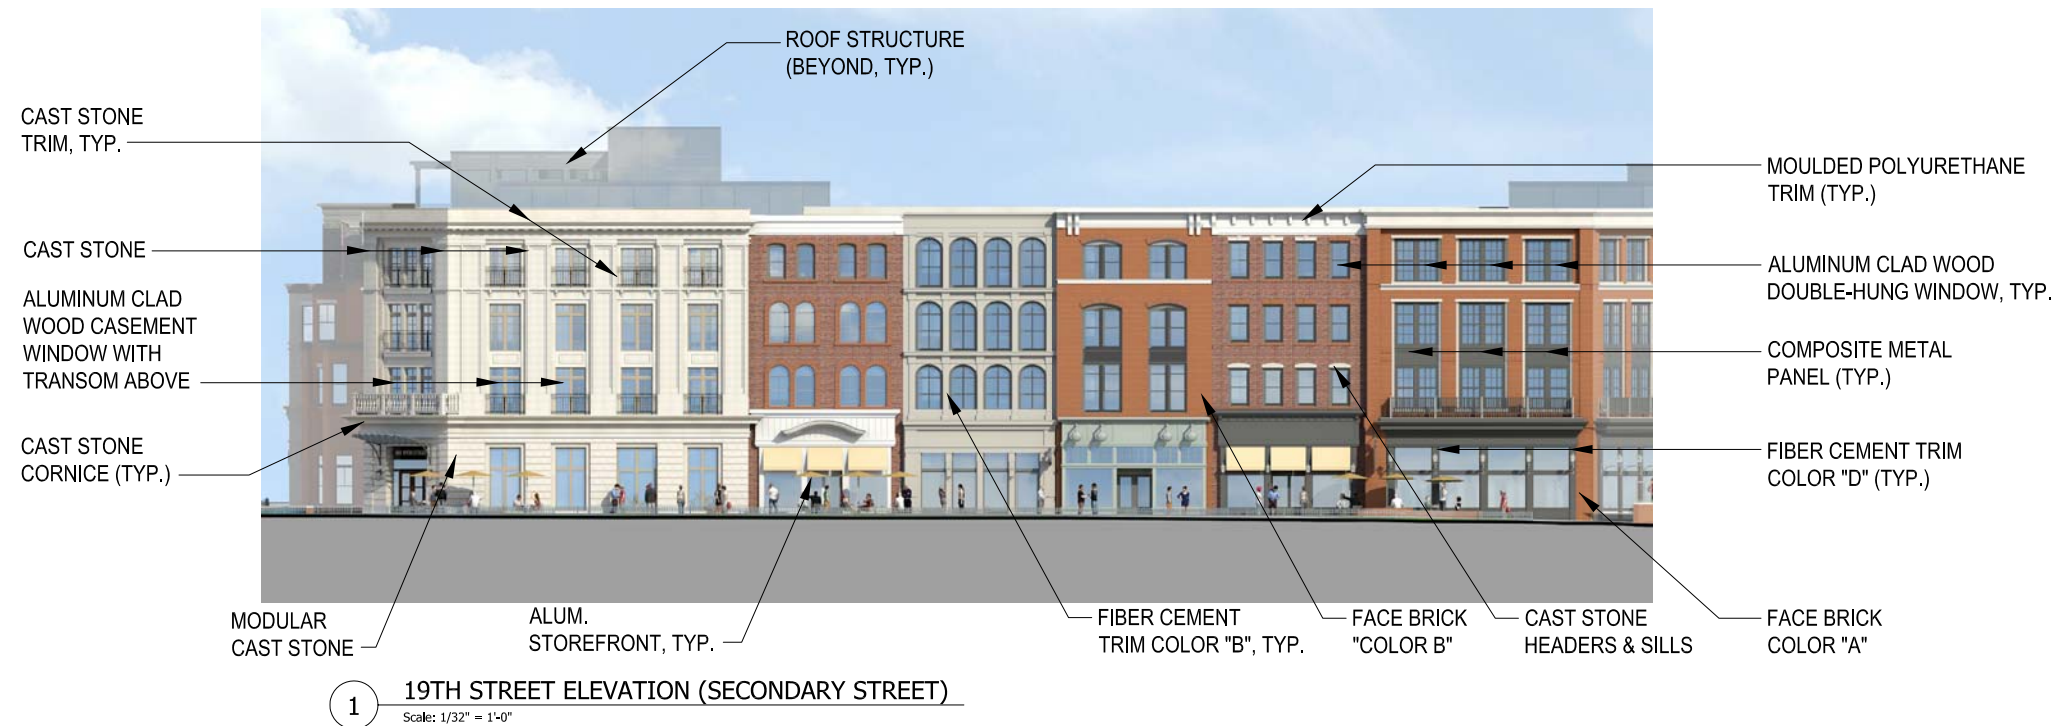

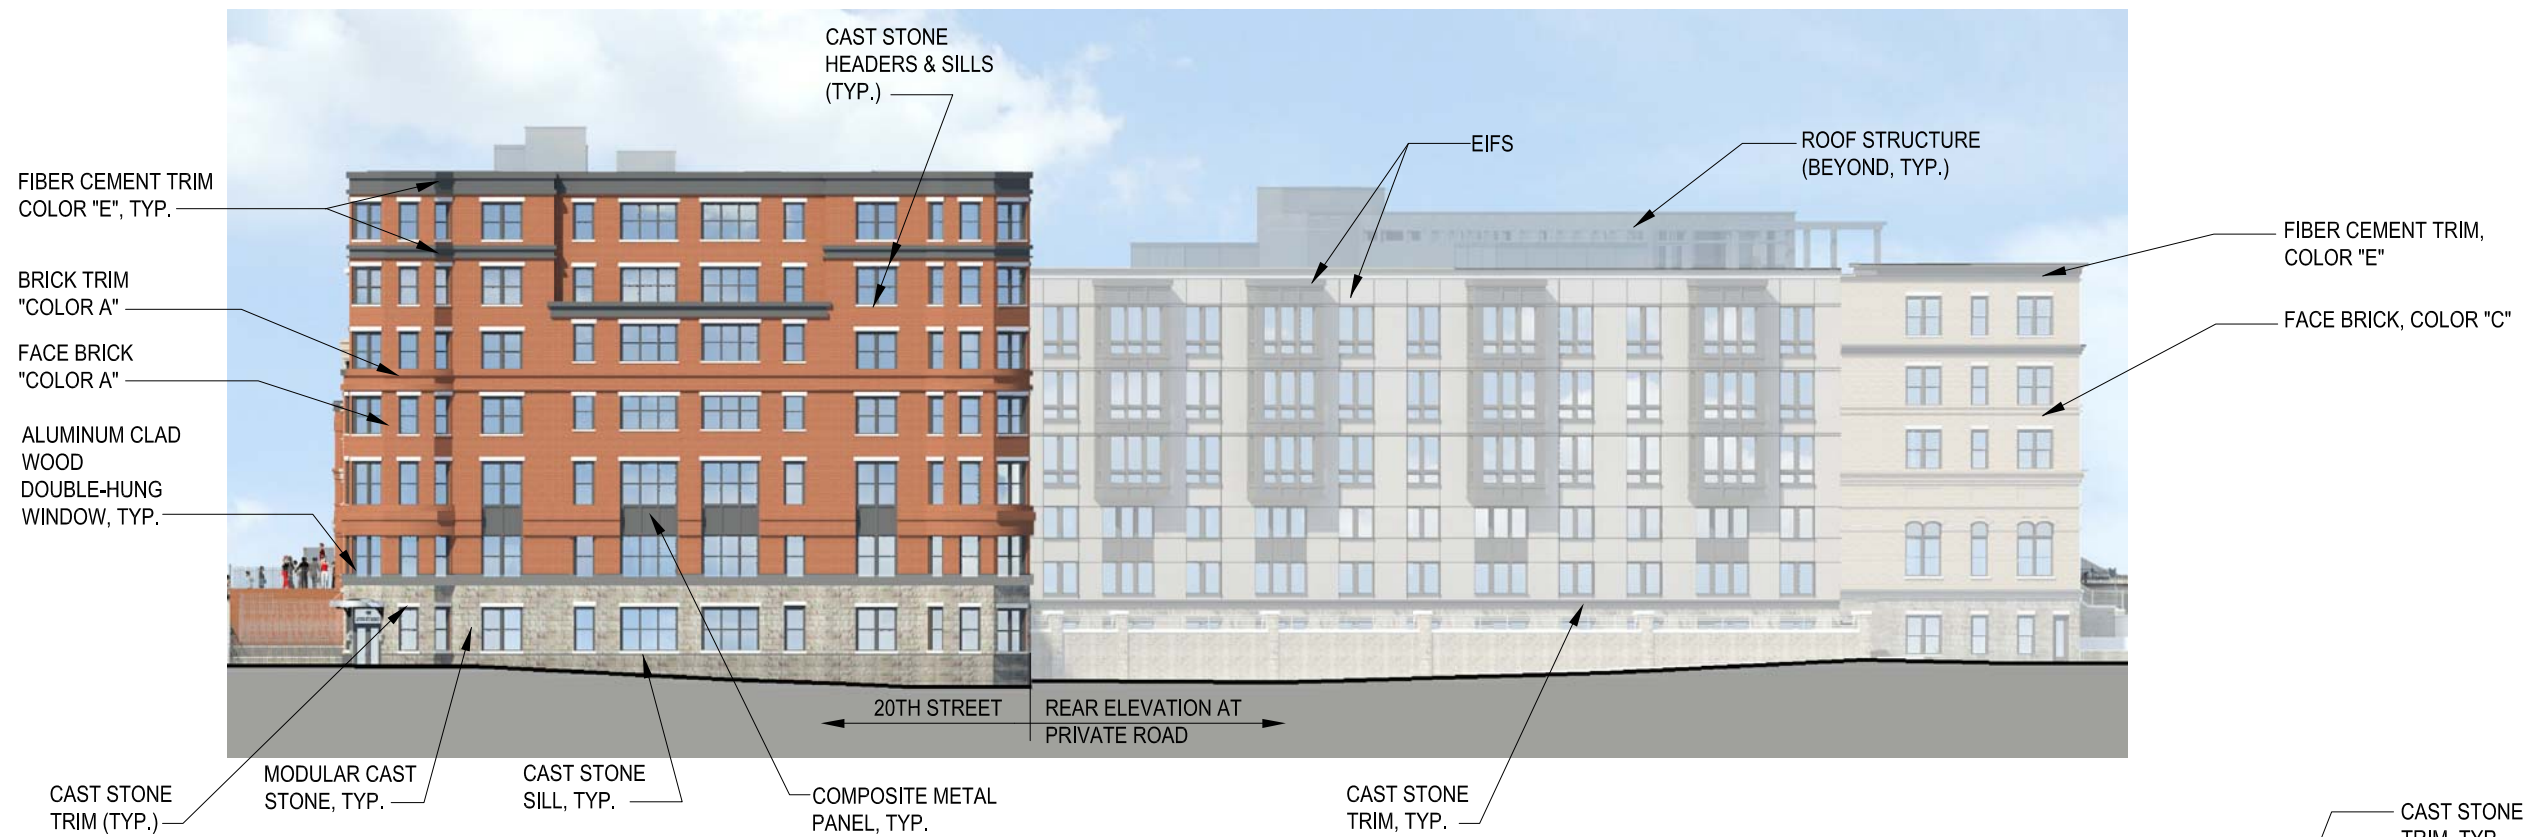

1 REAR ELEVATION LOOKING WEST
Scale: 1/32" = 1'-0"



2 REAR ELEVATION AT PRIVATE ROAD LOOKING SOUTHEAST
Scale: 1/32" = 1'-0"




3 C STREET ELEVATION (SECONDARY STREET)
Scale: 1/32" = 1'-0"


HILL EAST DESIGN REVIEW

G1 ELEVATIONS


GTM ARCHITECTS

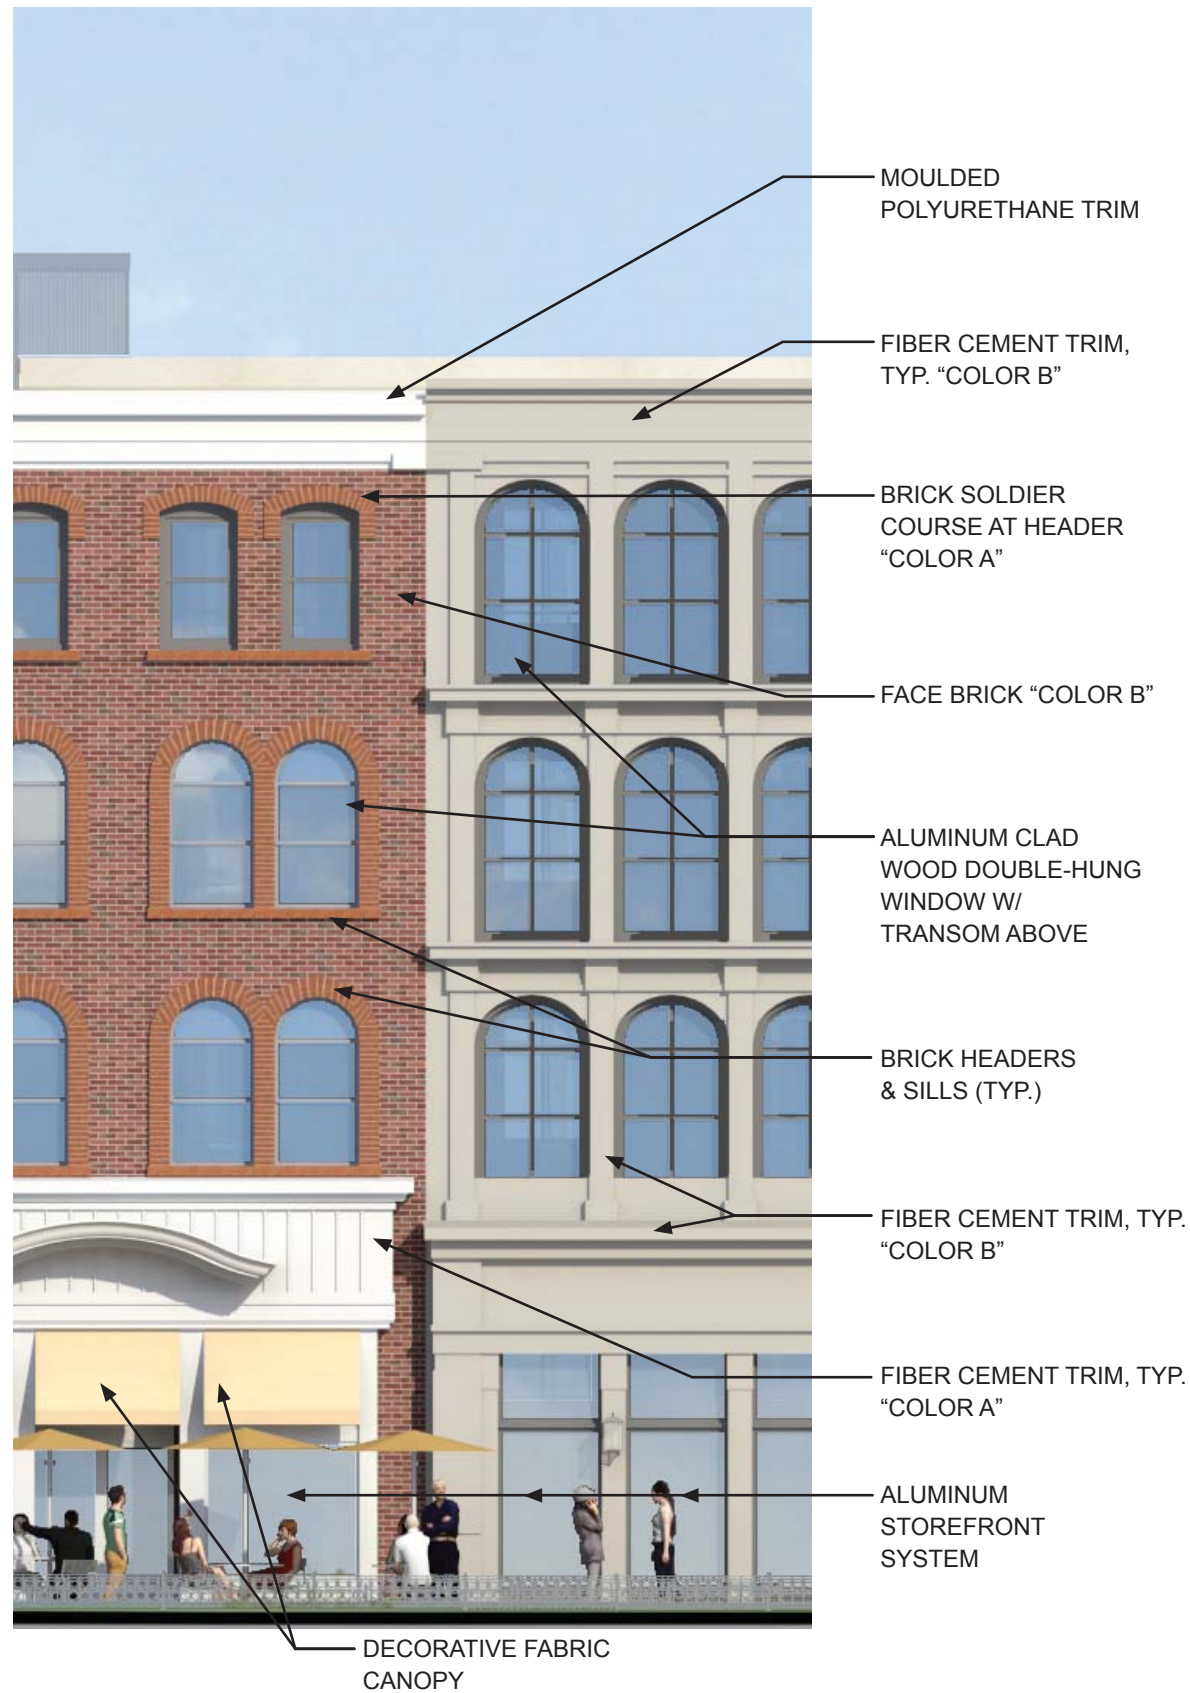

1 ENLARGED 19TH STREET ELEVATION
Scale: NTS

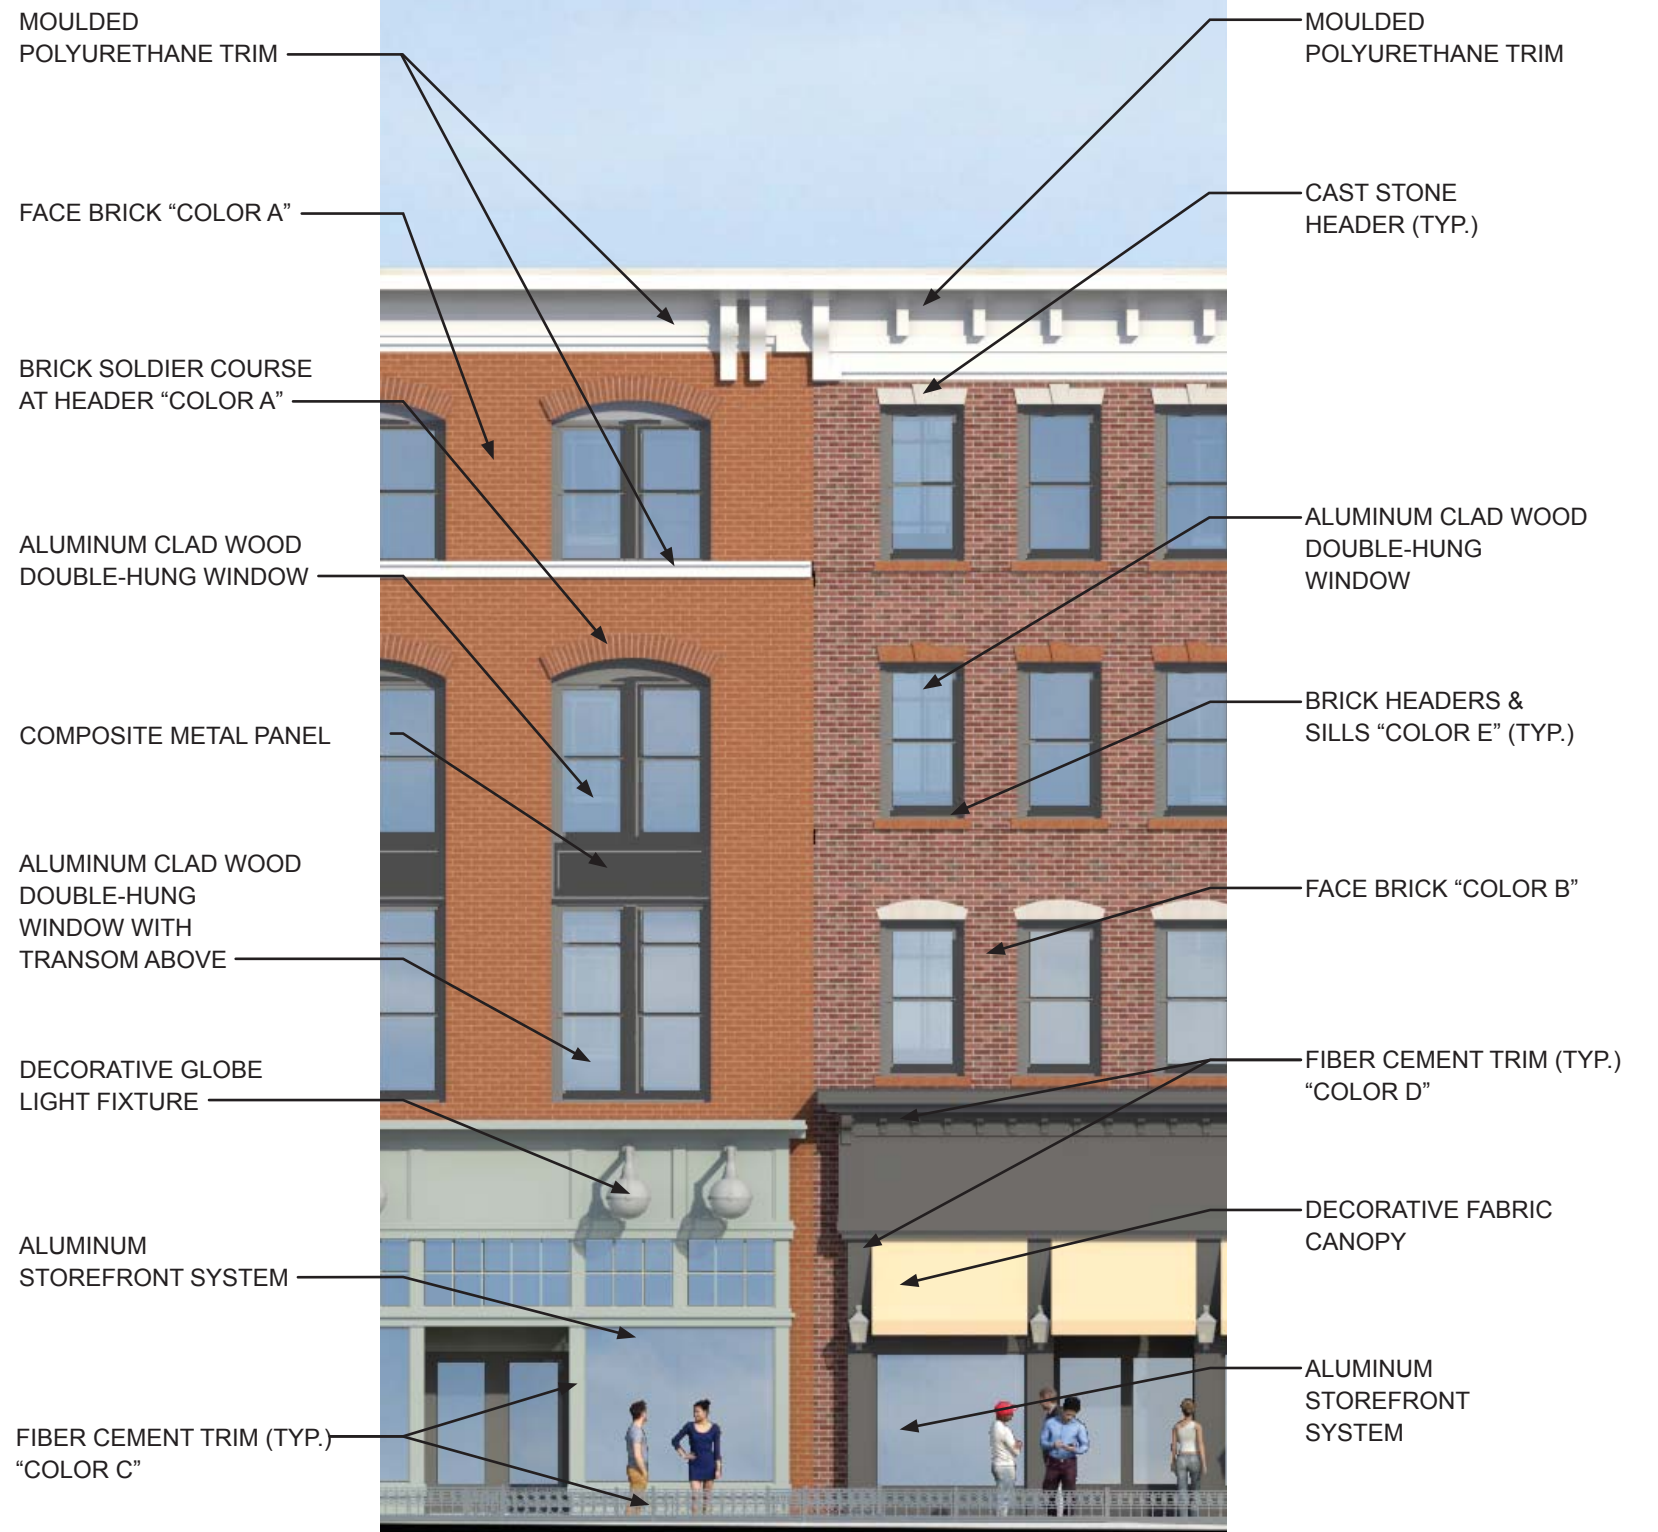

2 ENLARGED 19TH STREET ELEVATION
Scale: NTS

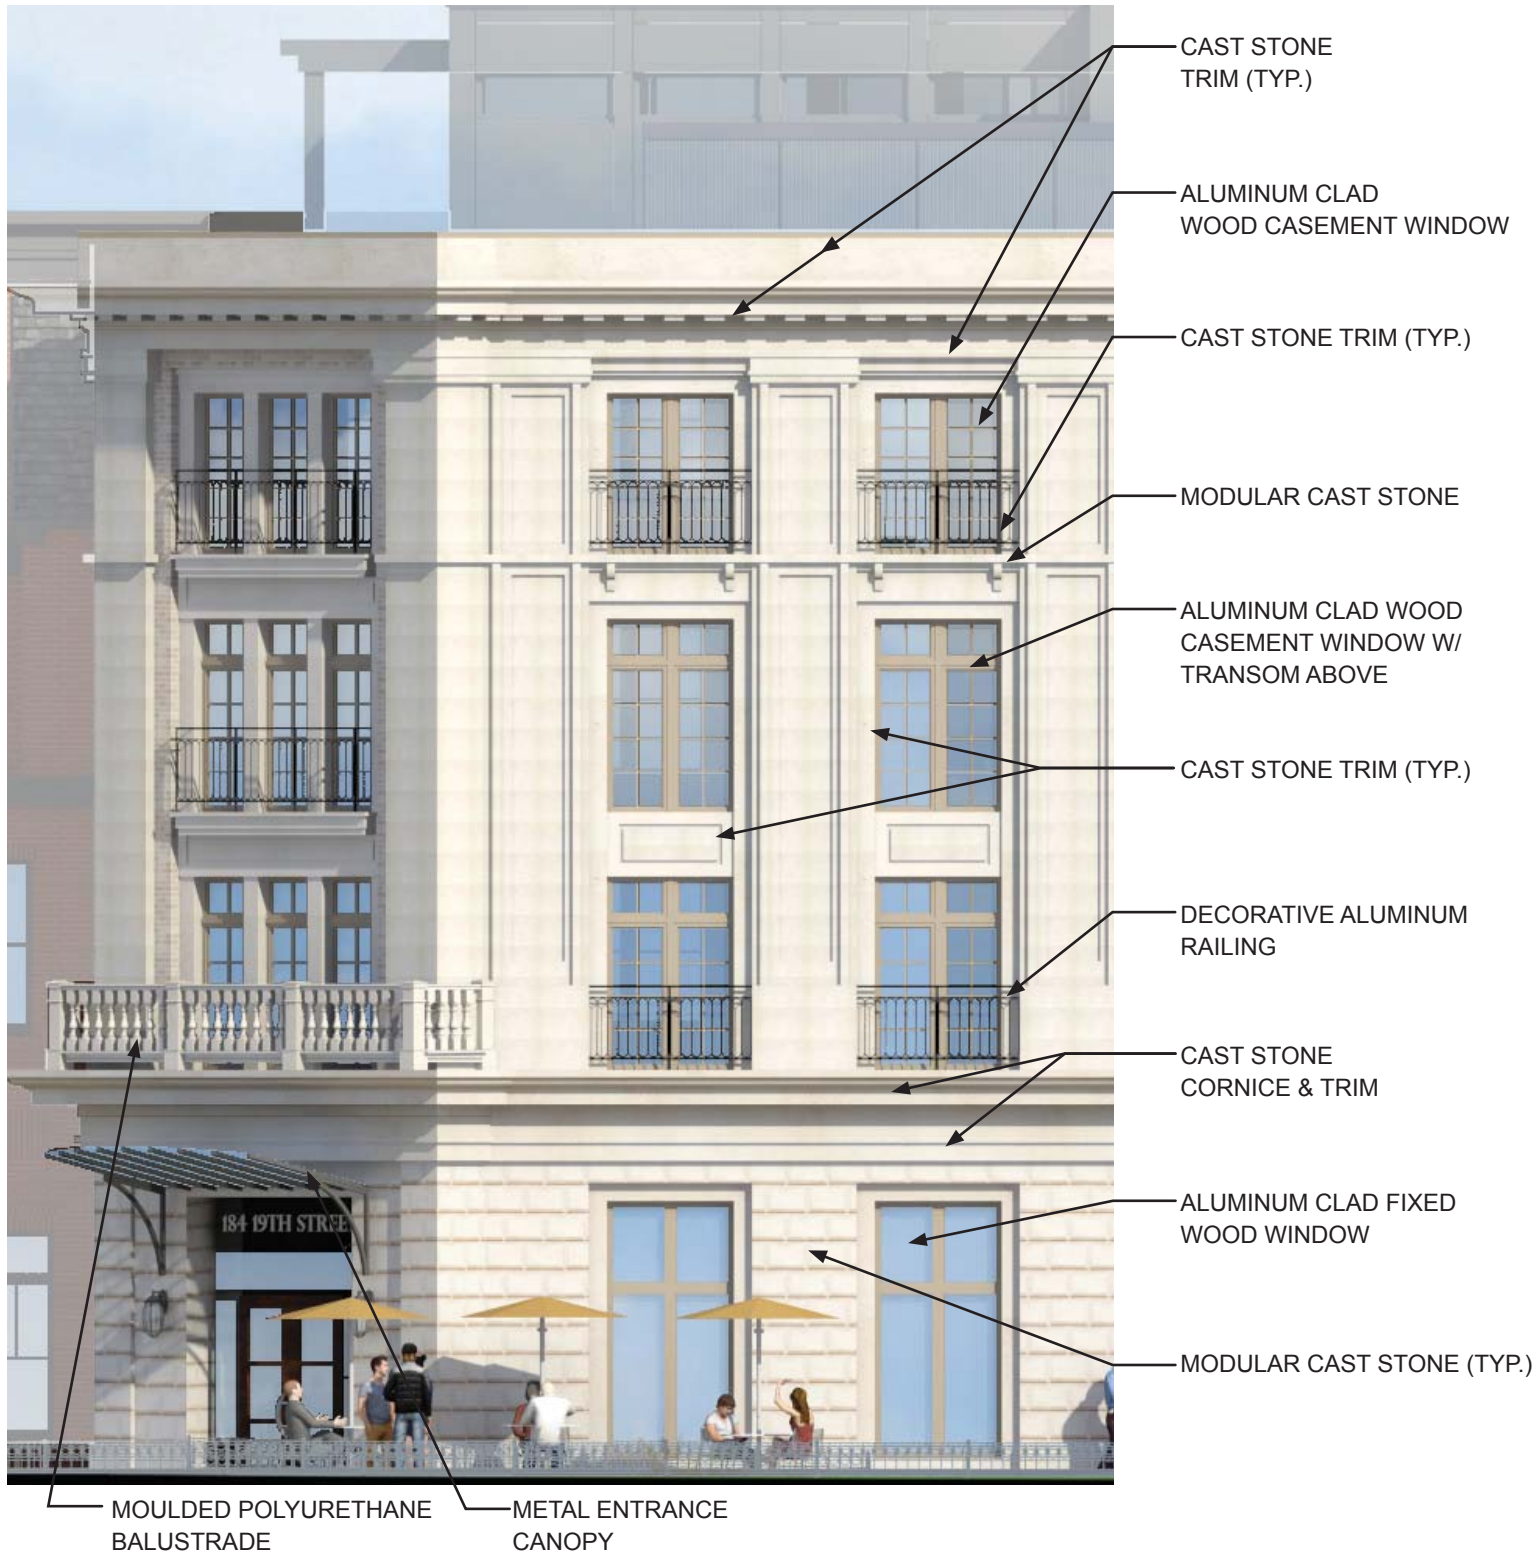

1 ENLARGED 19TH STREET ELEVATION
Scale: NTS



2 ENLARGED 19TH STREET ELEVATION
Scale: NTS

HILL EAST DESIGN REVIEW

WASHINGTON, DC PROJECT NO.13.0376 04-07-2016

ENLARGED ELEVATIONS

COPYRIGHT 2016, GTM ARCHITECTS, INC. 7735 OLD GEORGETOWN ROAD, SUITE 700, BETHESDA, MD 20814 - TEL: (240) 333-2000 - FAX: (240) 333-2001



GTM ARCHITECTS



- METAL COPING (TYP.)
- SYNTHETIC SLATE ROOF TILES
- FIBER CEMENT TRIM
- BRICK SOLIDER COURSE "COLOR A"
- METAL COPING (TYP.)
- ALUMINUM CLAD DOUBLE-HUNG WOOD WINDOW (TYP.)
- FACE BRICK "COLOR A"
- FIBER CEMENT TRIM, TYP. "COLOR E"
- BRICK HEADER "COLOR A" (TYP.)
- BRICK TRIM (TYP.)

1 ENLARGED MASSACHUSETTS AVE. ELEVATION
Scale: NTS



- FIBER CEMENT TRIM "COLOR F"
- ALUMINUM CLAD WOOD DOUBLE-HUNG WINDOW
- FACE BRICK "COLOR D"
- CAST STONE TRIM (TYP.) "COLOR E"
- SYNTHETIC SLATE ROOF TILES
- METAL COPING (TYP.)
- FACE BRICK "COLOR C"
- BRICK HEADER (TYP.)
- CAST STONE HEADERS & SILLS
- ALUMINUM CLAD WOOD DOUBLE-HUNG WINDOW WITH TRANSOM ABOVE
- ALUMINUM CLAD WOOD PICTURE WINDOW
- CAST STONE BANDING (TYP.)
- MODULAR CAST STONE (TYP.)
- FACE BRICK, "COLOR E"

2 ENLARGED MASSACHUSETTS AVE. ELEVATION
Scale: NTS

HILL EAST DESIGN REVIEW

ENLARGED ELEVATIONS

CAST STONE TRIM

CAST STONE HEADER & SILL (TYP.)

ALUMINUM CLAD DOUBLE-HUNG WOOD WINDOW

CAST STONE TRIM (TYP.)

FACE BRICK "COLOR A"

ALUMINUM CLAD DOUBLE-HUNG WOOD WINDOW

BRICK SOLIDER COURSE "COLOR A"

COMPOSITE METAL PANEL

CAST STONE TRIM (TYP.)

FIBER CEMENT CORNICE & TRIM (TYP.) "COLOR D"

ALUMINUM STOREFRONT SYSTEM (TYP.)

METAL COPING (TYP.)

SYNTHETIC SLATE ROOF TILES

FIBER CEMENT TRIM

BRICK HEADER "COLOR A" (TYP.)

METAL COPING (TYP.)

ALUMINUM CLAD DOUBLE-HUNG WOOD WINDOW (TYP.)

FACE BRICK "COLOR A"

FIBER CEMENT TRIM, TYP. "COLOR E"

BRICK HEADER, "COLOR A" (TYP.)

BRICK TRIM (TYP.)



1 ENLARGED MASSACHUSETTS AVE. ELEVATION
Scale: NTS


HILL EAST DESIGN REVIEW

ENLARGED ELEVATIONS





1 ENLARGED MASSACHUSETTS AVE. ELEVATION
Scale: NTS

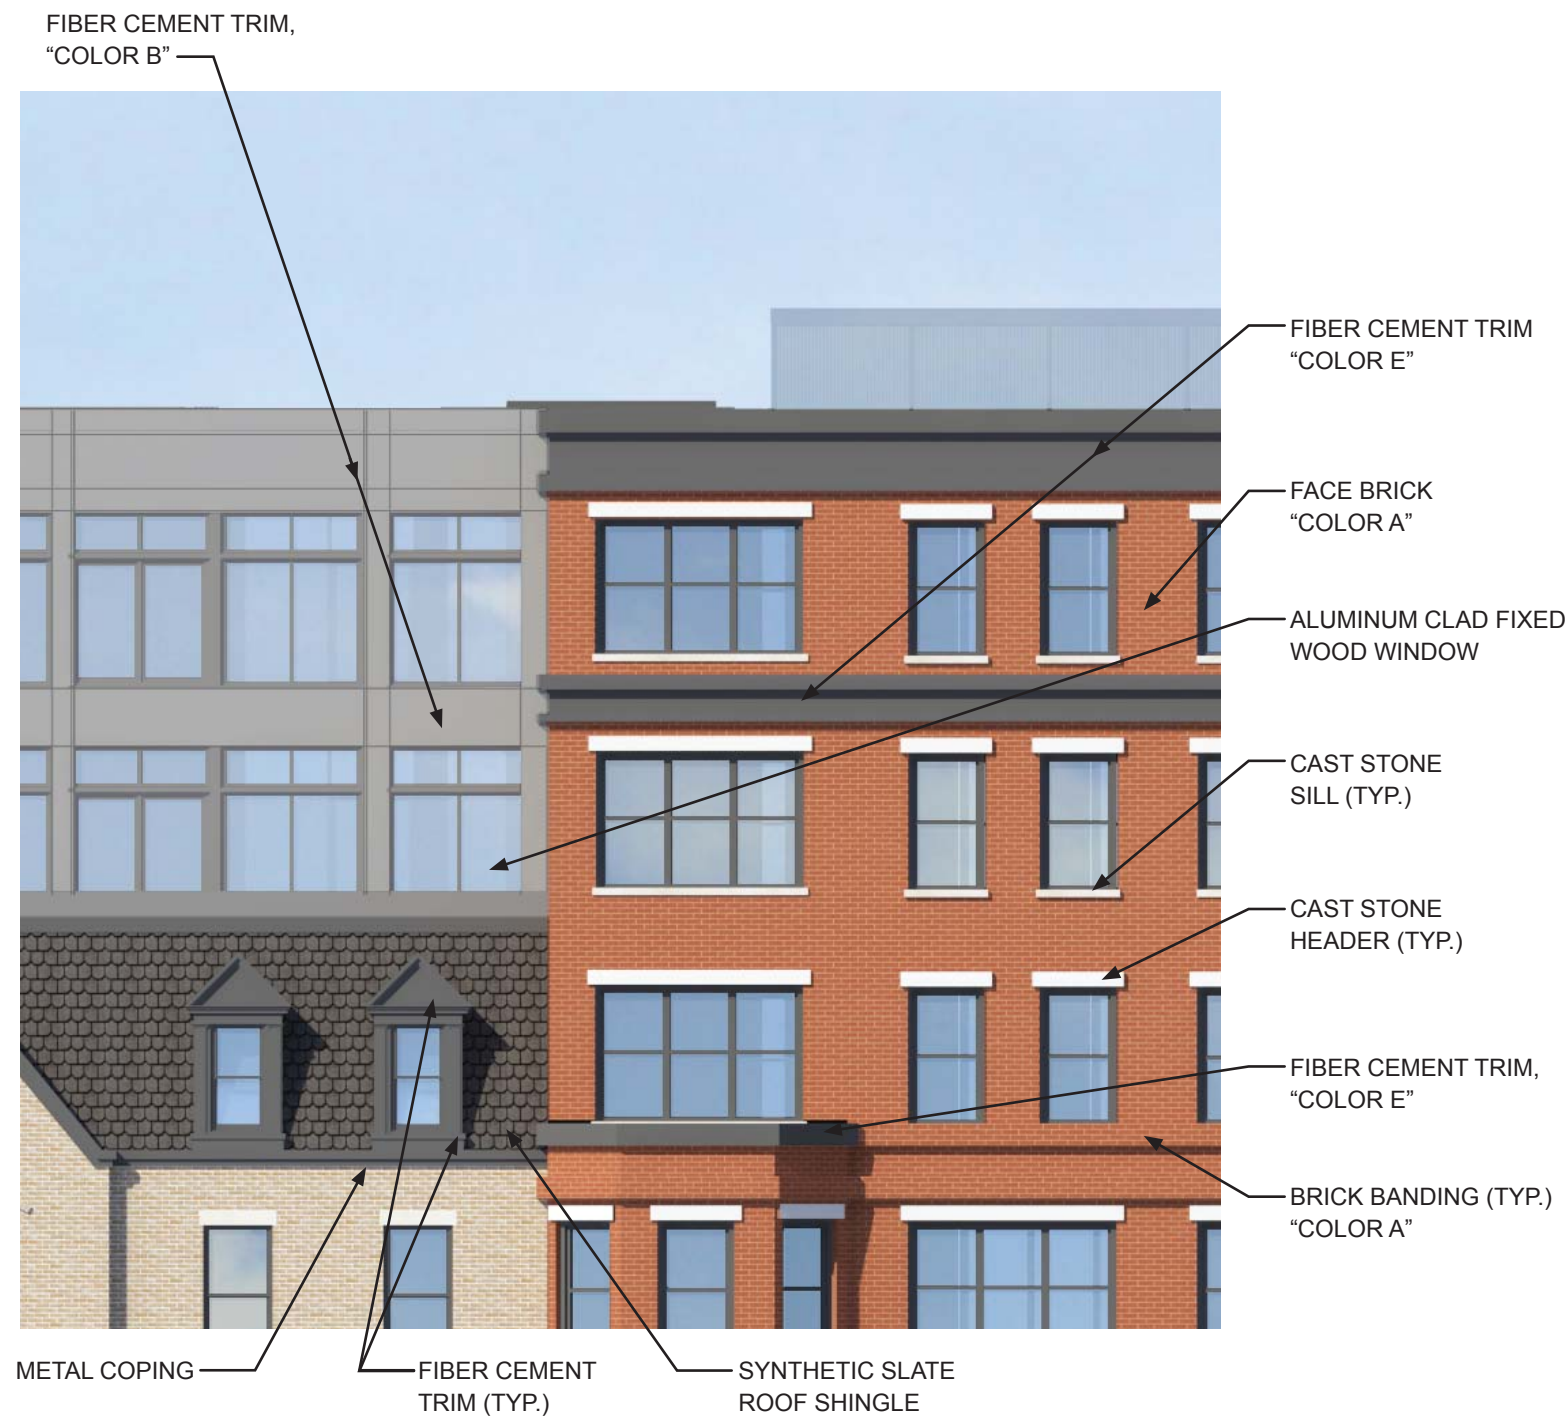

2 ENLARGED MASSACHUSETTS AVE. ELEVATION
Scale: NTS

HILL EAST DESIGN REVIEW

ENLARGED ELEVATIONS







HILL EAST DESIGN REVIEW

F1 VIEW LOOKING NORTHEAST ACROSS C STREET

GTM ARCHITECTS

WASHINGTON, DC PROJECT NO.13.0376 04-07-2016

COPYRIGHT 2016, GTM ARCHITECTS, INC. 7735 OLD GEORGETOWN ROAD, SUITE 700, BETHESDA, MD 20814 - TEL: (240) 333-2000 - FAX: (240) 333-2001



HILL EAST DESIGN REVIEW

VIEW LOOKING SOUTH FROM METRO

