



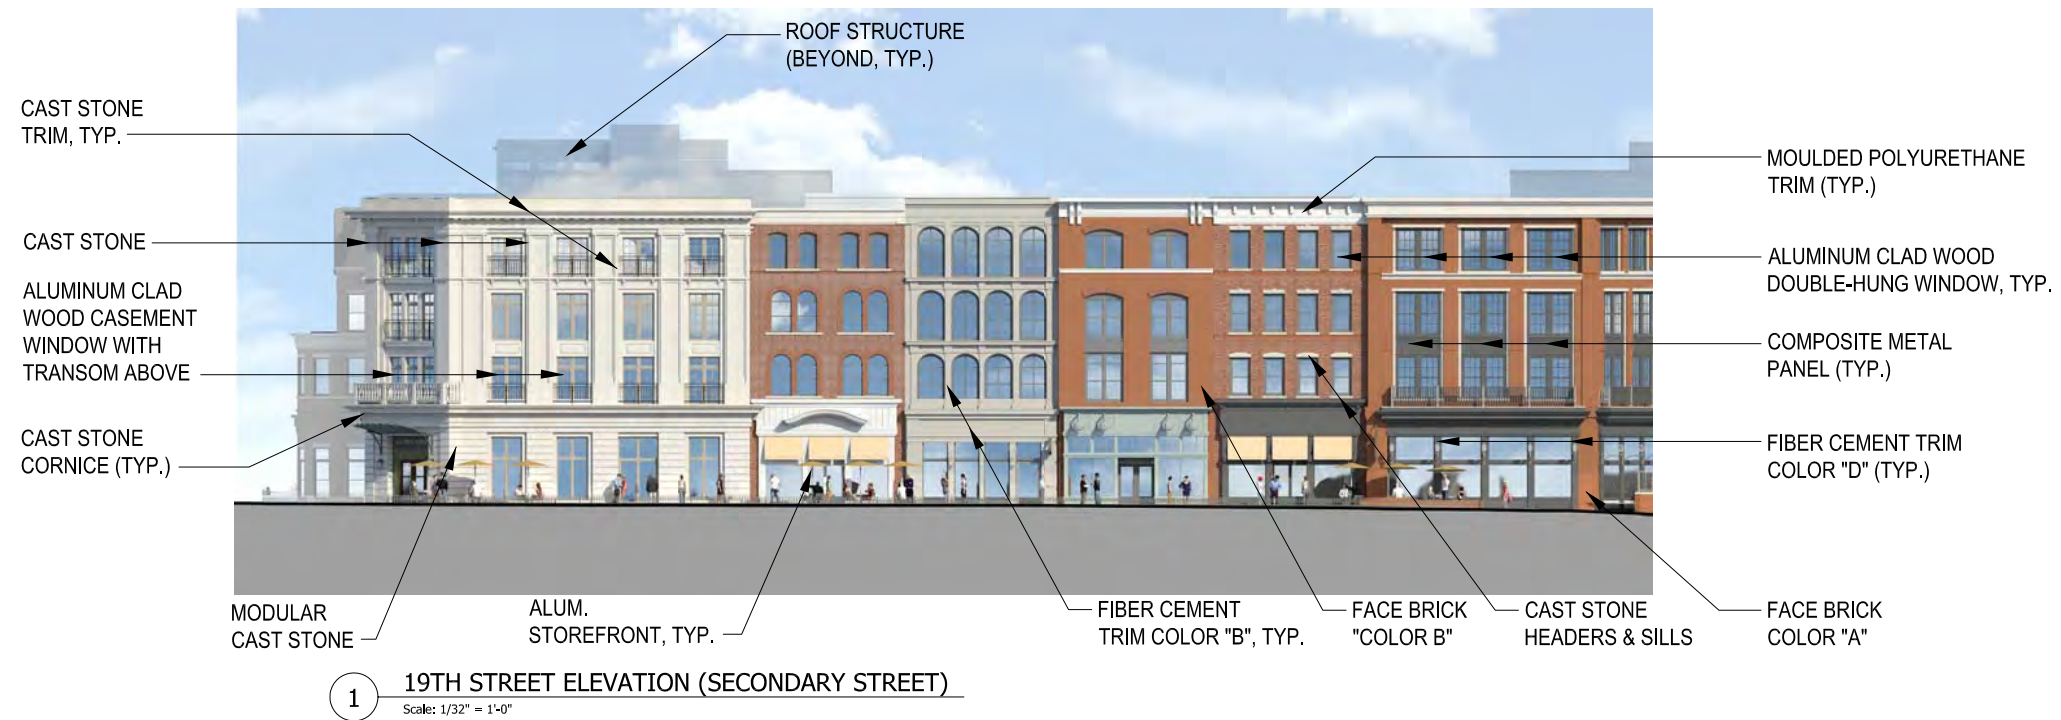




1 REAR ELEVATION LOOKING WEST
Scale: 1/32" = 1'-0"

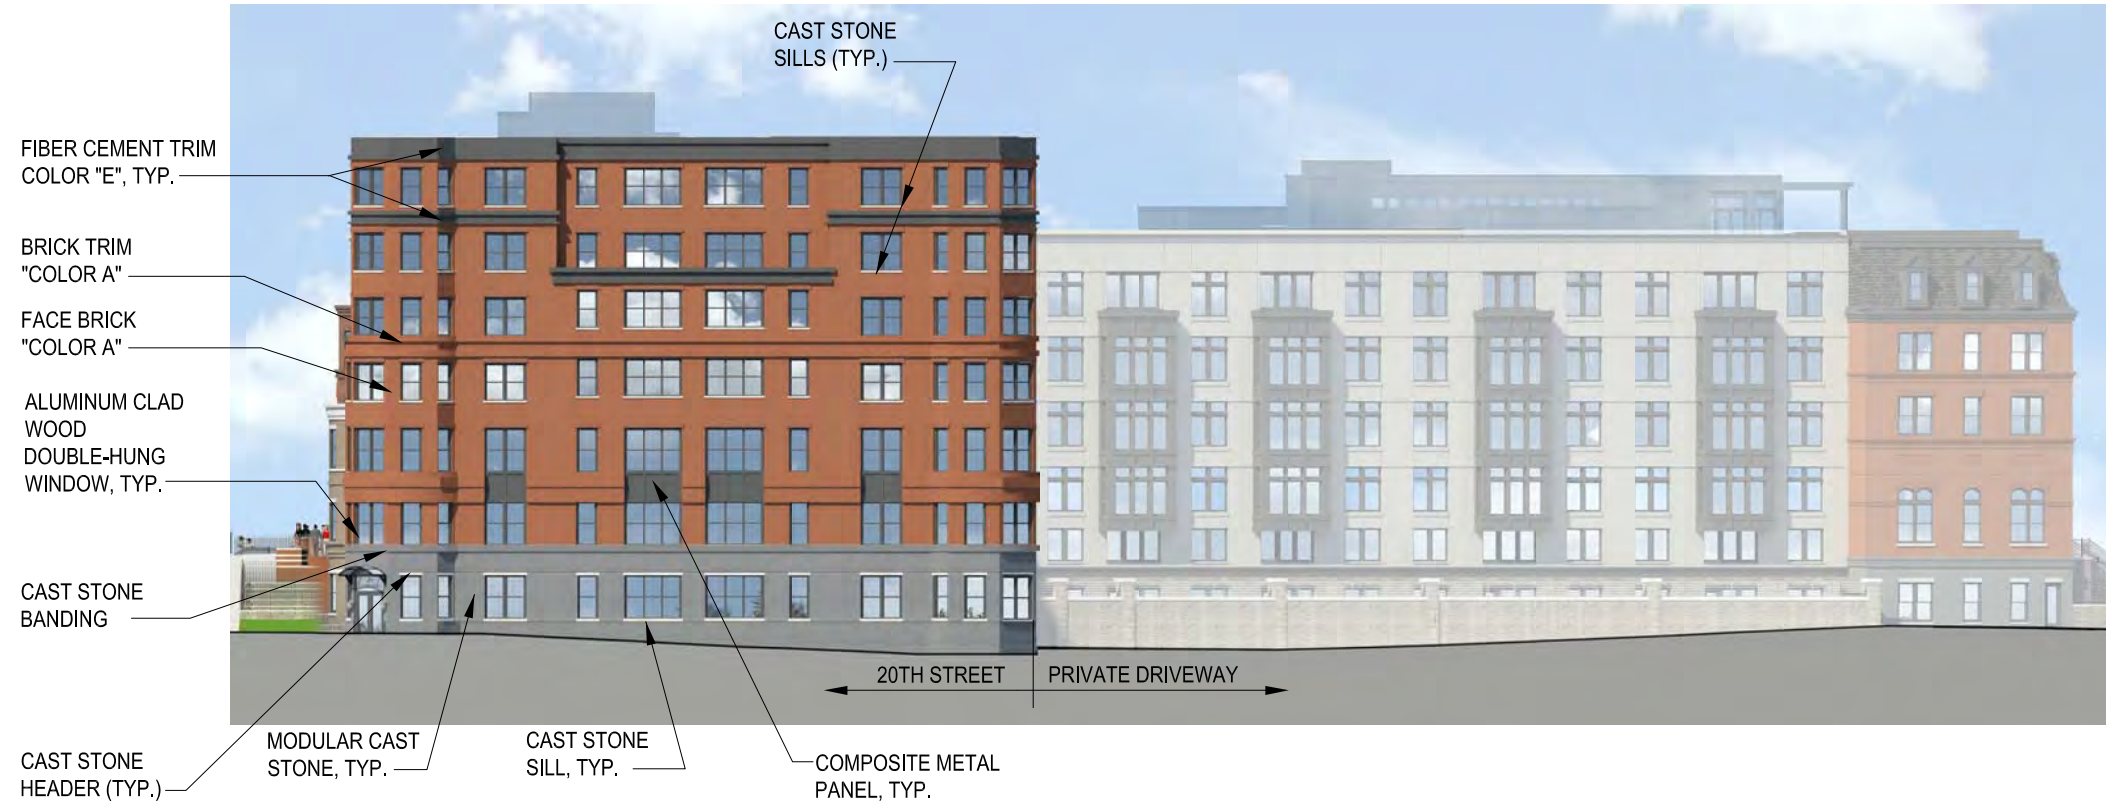

2 REAR ELEVATION AT PRIVATE DRIVEWAY LOOKING SOUTHEAST
Scale: 1/32" = 1'-0"

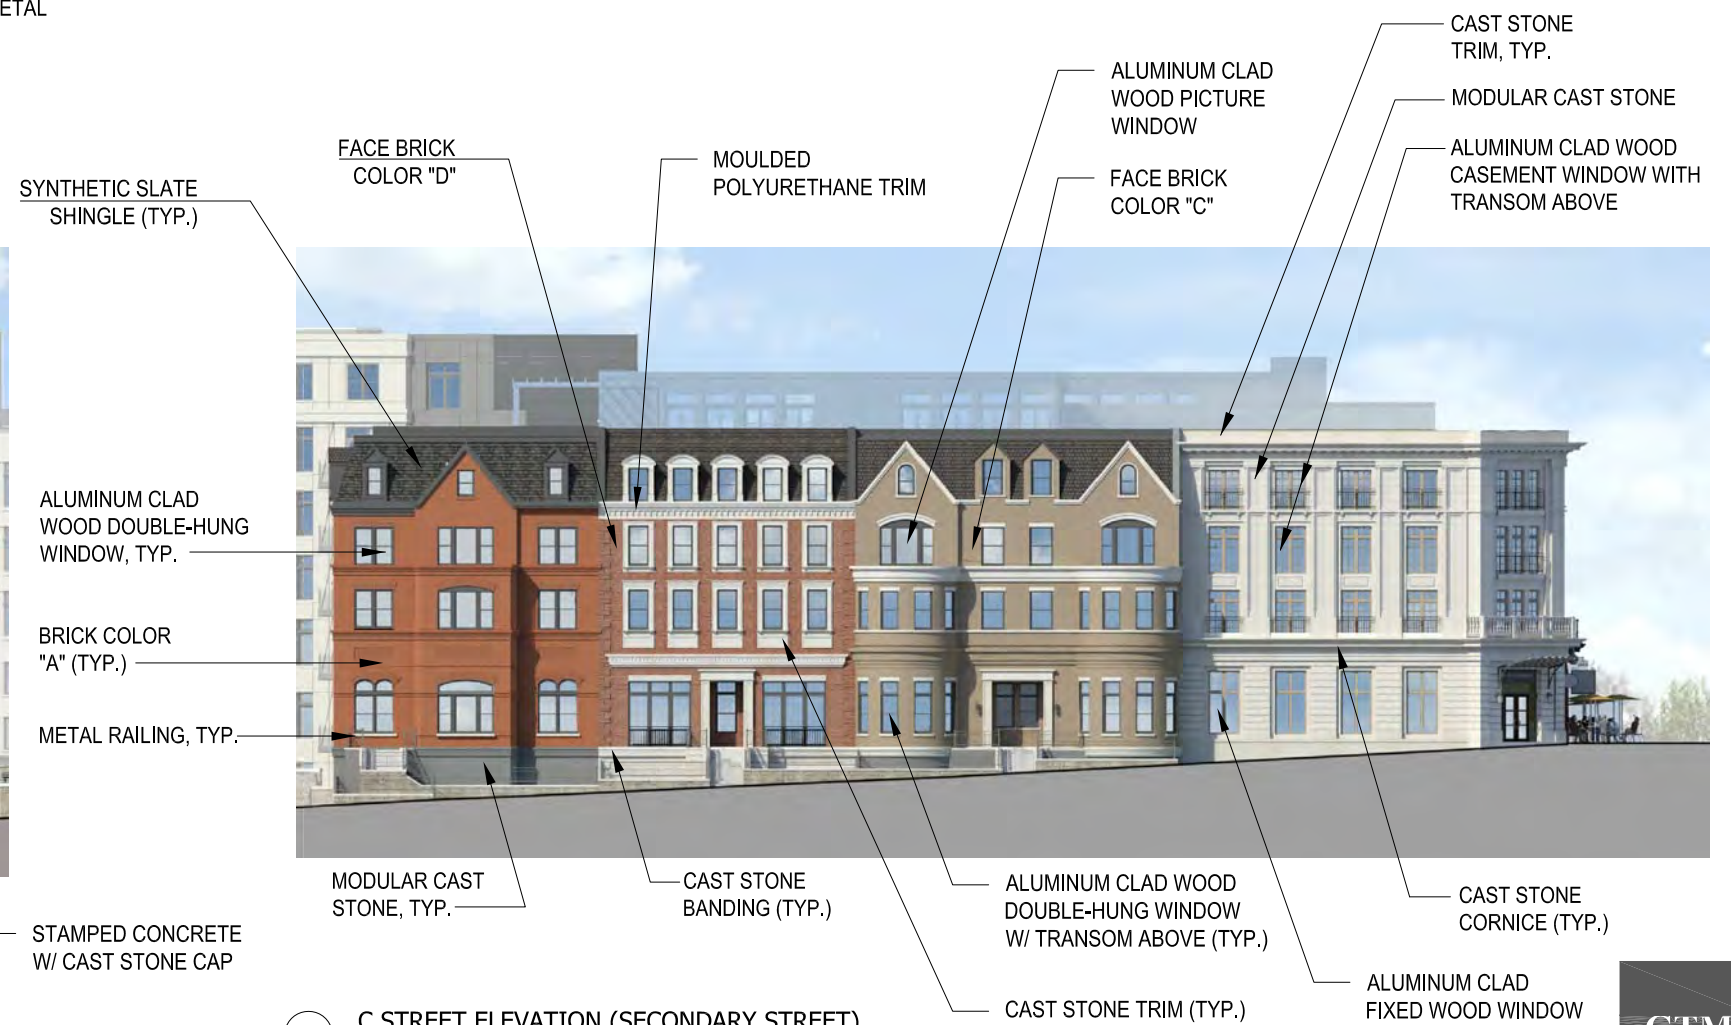


3 C STREET ELEVATION (SECONDARY STREET)
Scale: 1/32" = 1'-0"

HILL EAST DESIGN REVIEW

G1 ELEVATIONS

GTM ARCHITECTS



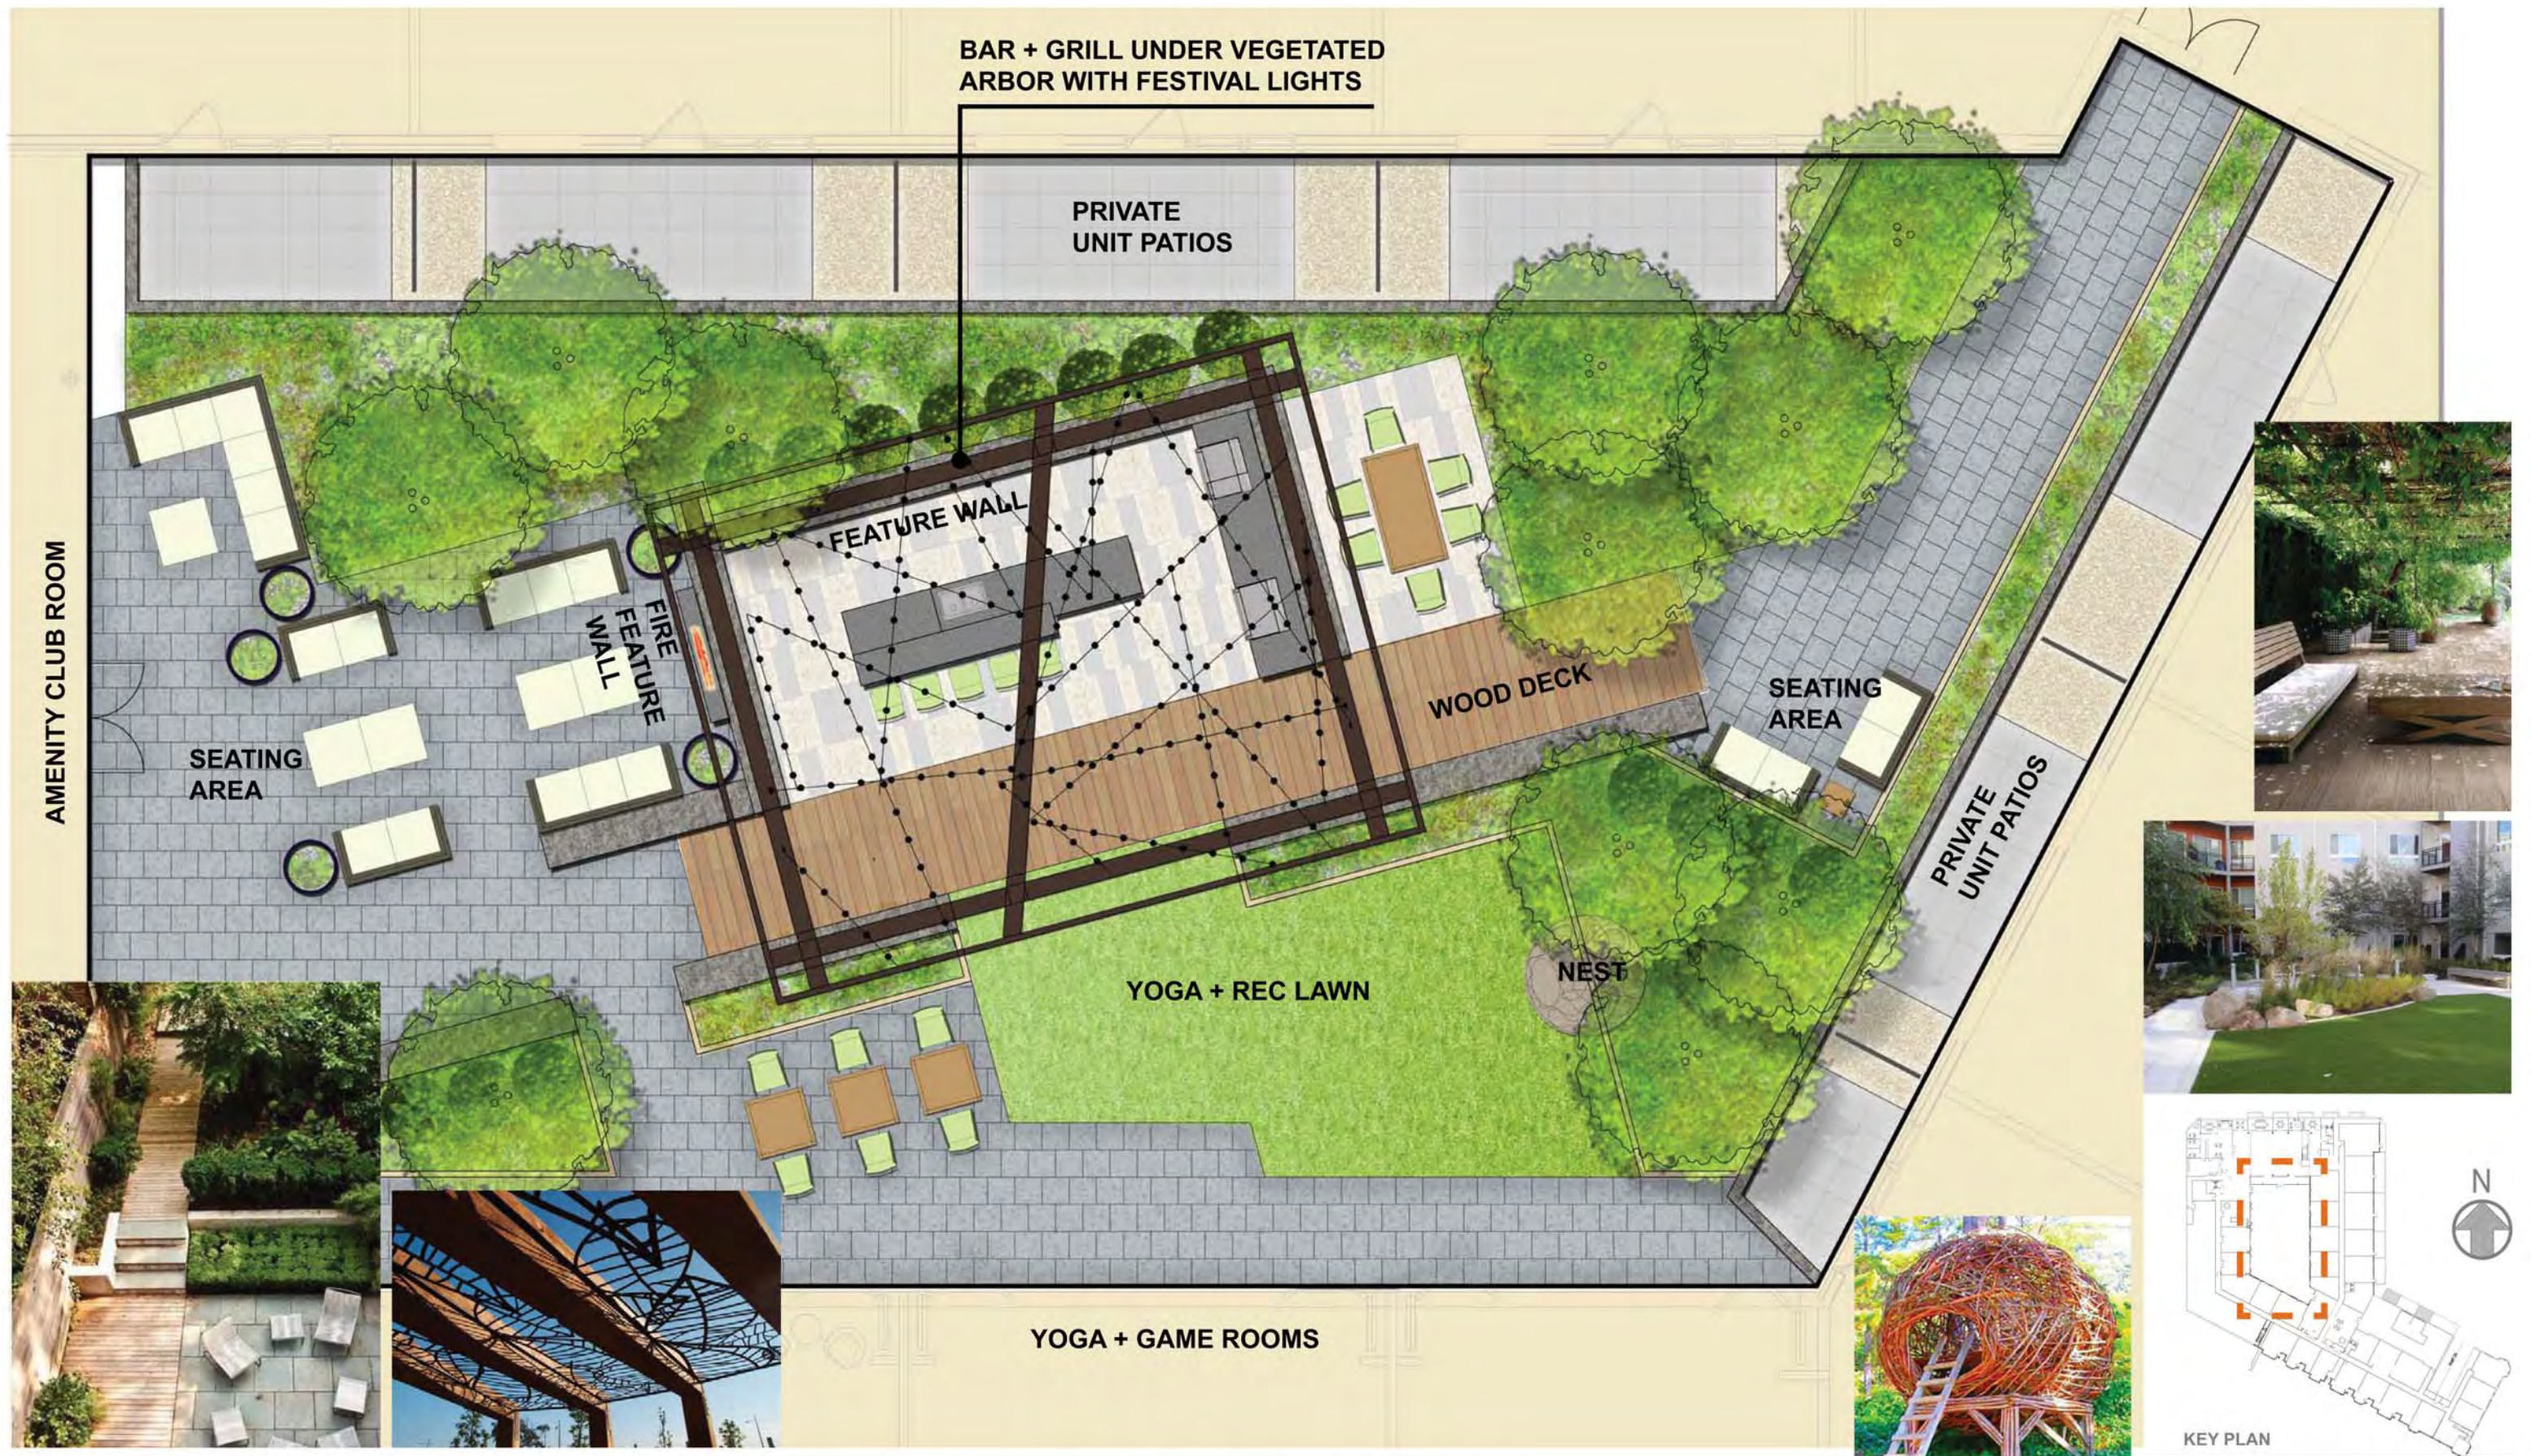

HILL EAST DESIGN REVIEW

WASHINGTON, DC PROJECT NO. 13.0376 04-21-2016

BUILDING G COURTYARD A

COPYRIGHT 2016, PARKERRODRIGUEZ, INC. 101 NORTH UNION STREET, SUITE 320, ALEXANDRIA, VA 22314 - TEL : (703) 548-5010 - FAX : (703) 548-6280

PARKERRODRIGUEZ, INC.
Planning | Urban Design | Landscape Architecture



3 G1 - "COURTYARD A" LOOKING WEST
Scale: 1/32" = 1'-0"


CASEMENT WINDOW WITH TRANSOM ABOVE

FIBER CEMENT PANEL & TRIM

FACE BRICK COLOR "D" (TYP.)

EXPOSED STEEL BEAM (TYP.)

FOLDING GLASS WALL SYSTEM (TYP.)

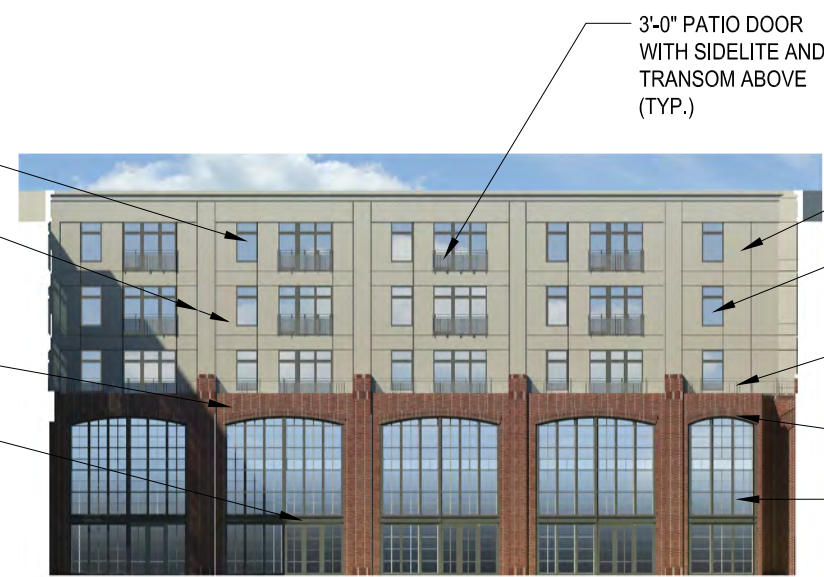

2 G1 - "COURTYARD A" LOOKING EAST
Scale: 1/32" = 1'-0"



HILL EAST DESIGN REVIEW

WASHINGTON, DC


PROJECT NO. 13.0376

04-21-2016

BUILDING G COURTYARD B

COPYRIGHT 2016, PARKERRODRIGUEZ, INC. 101 NORTH UNION STREET, SUITE 320, ALEXANDRIA, VA 22314 - TEL : (703) 548-5010 - FAX : (703) 548-6280


PARKERRODRIGUEZ, INC.
Planning | Urban Design | Landscape Architecture

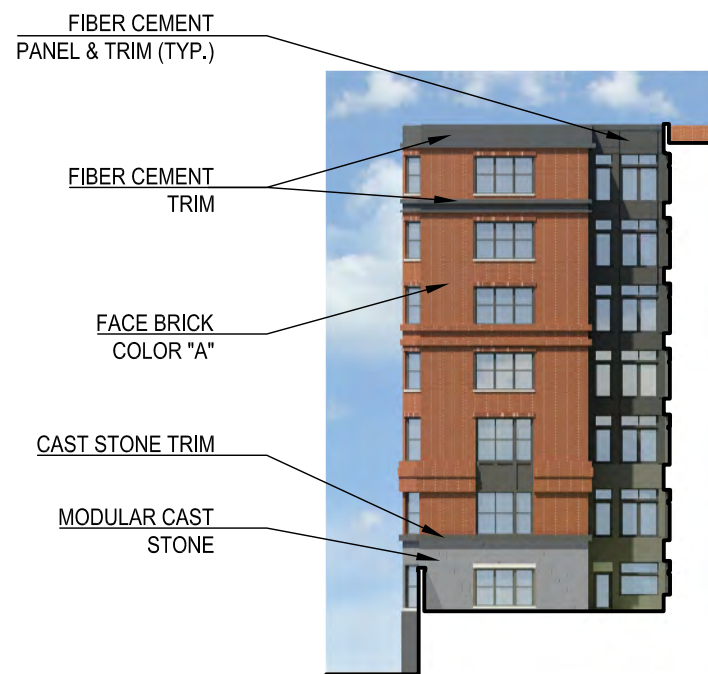

1 G1 - "COURTYARD B" LOOKING SOUTHEAST
Scale: 1/32" = 1'-0"



2 G1 - "COURTYARD B" LOOKING SOUTHWEST
Scale: 1/32" = 1'-0"

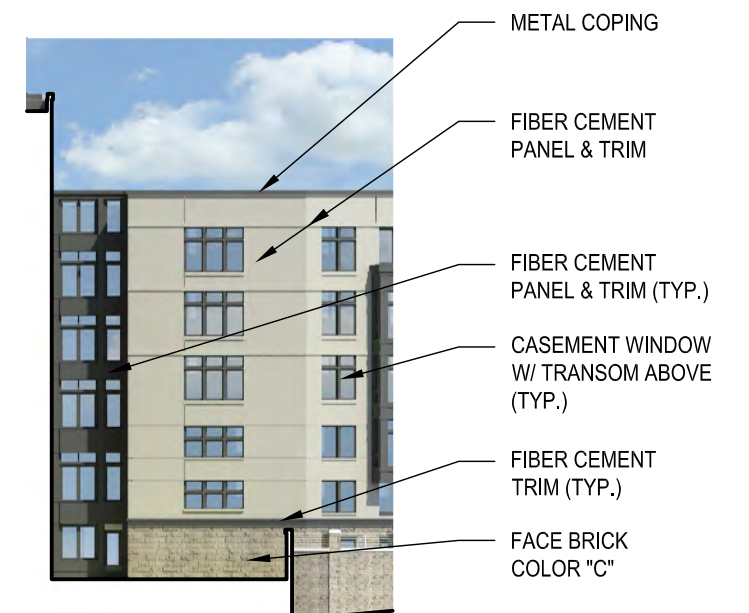


3 G1 - "COURTYARD B" LOOKING NORTHWEST
Scale: 1/32" = 1'-0"




HILL EAST DESIGN REVIEW

BUILDING G ROOF

PARKERRODRIGUEZ, INC.
Planning | Urban Design | Landscape Architecture

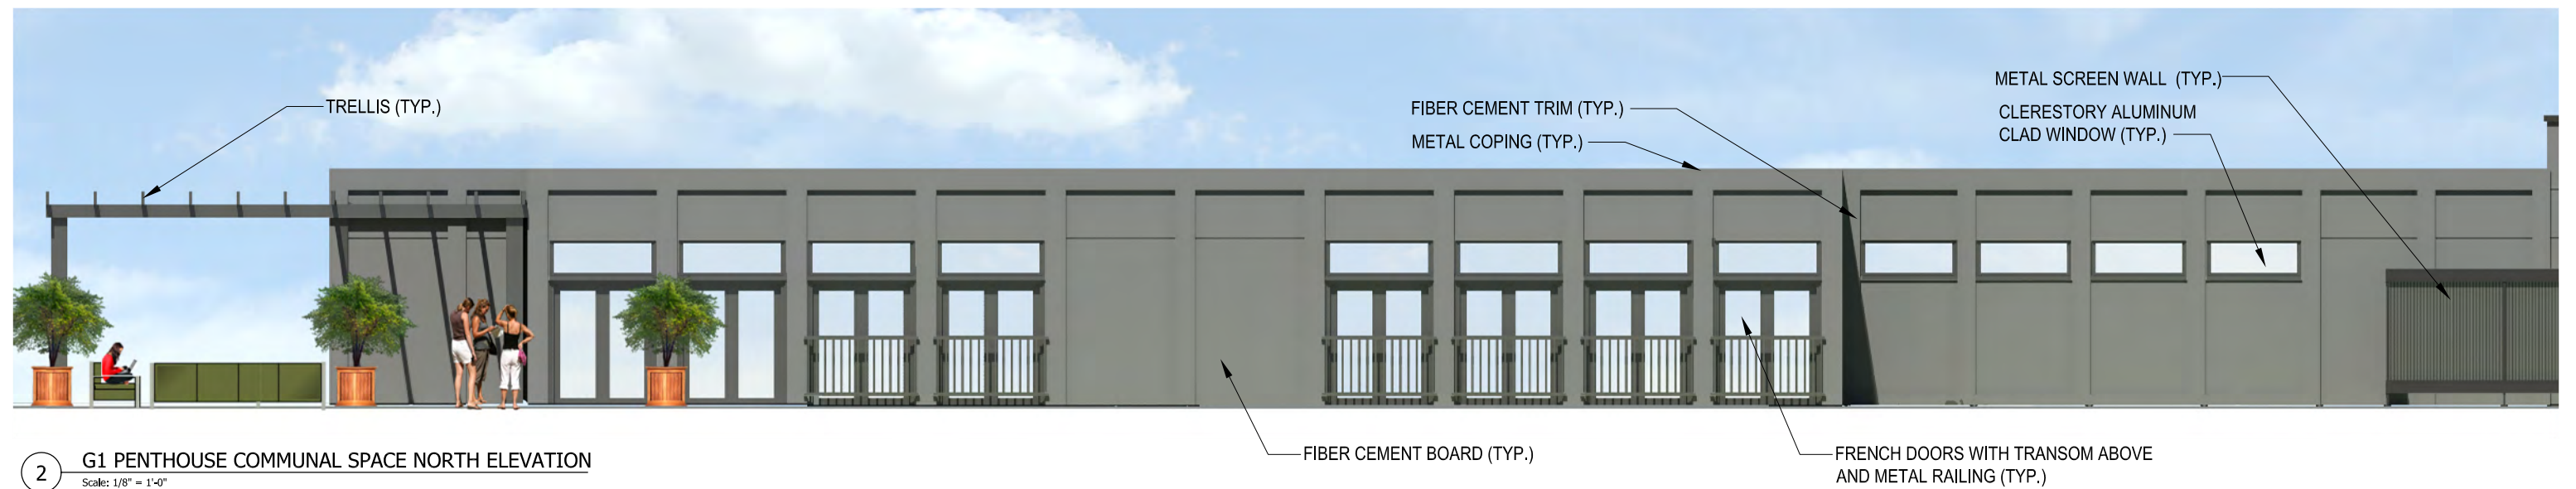

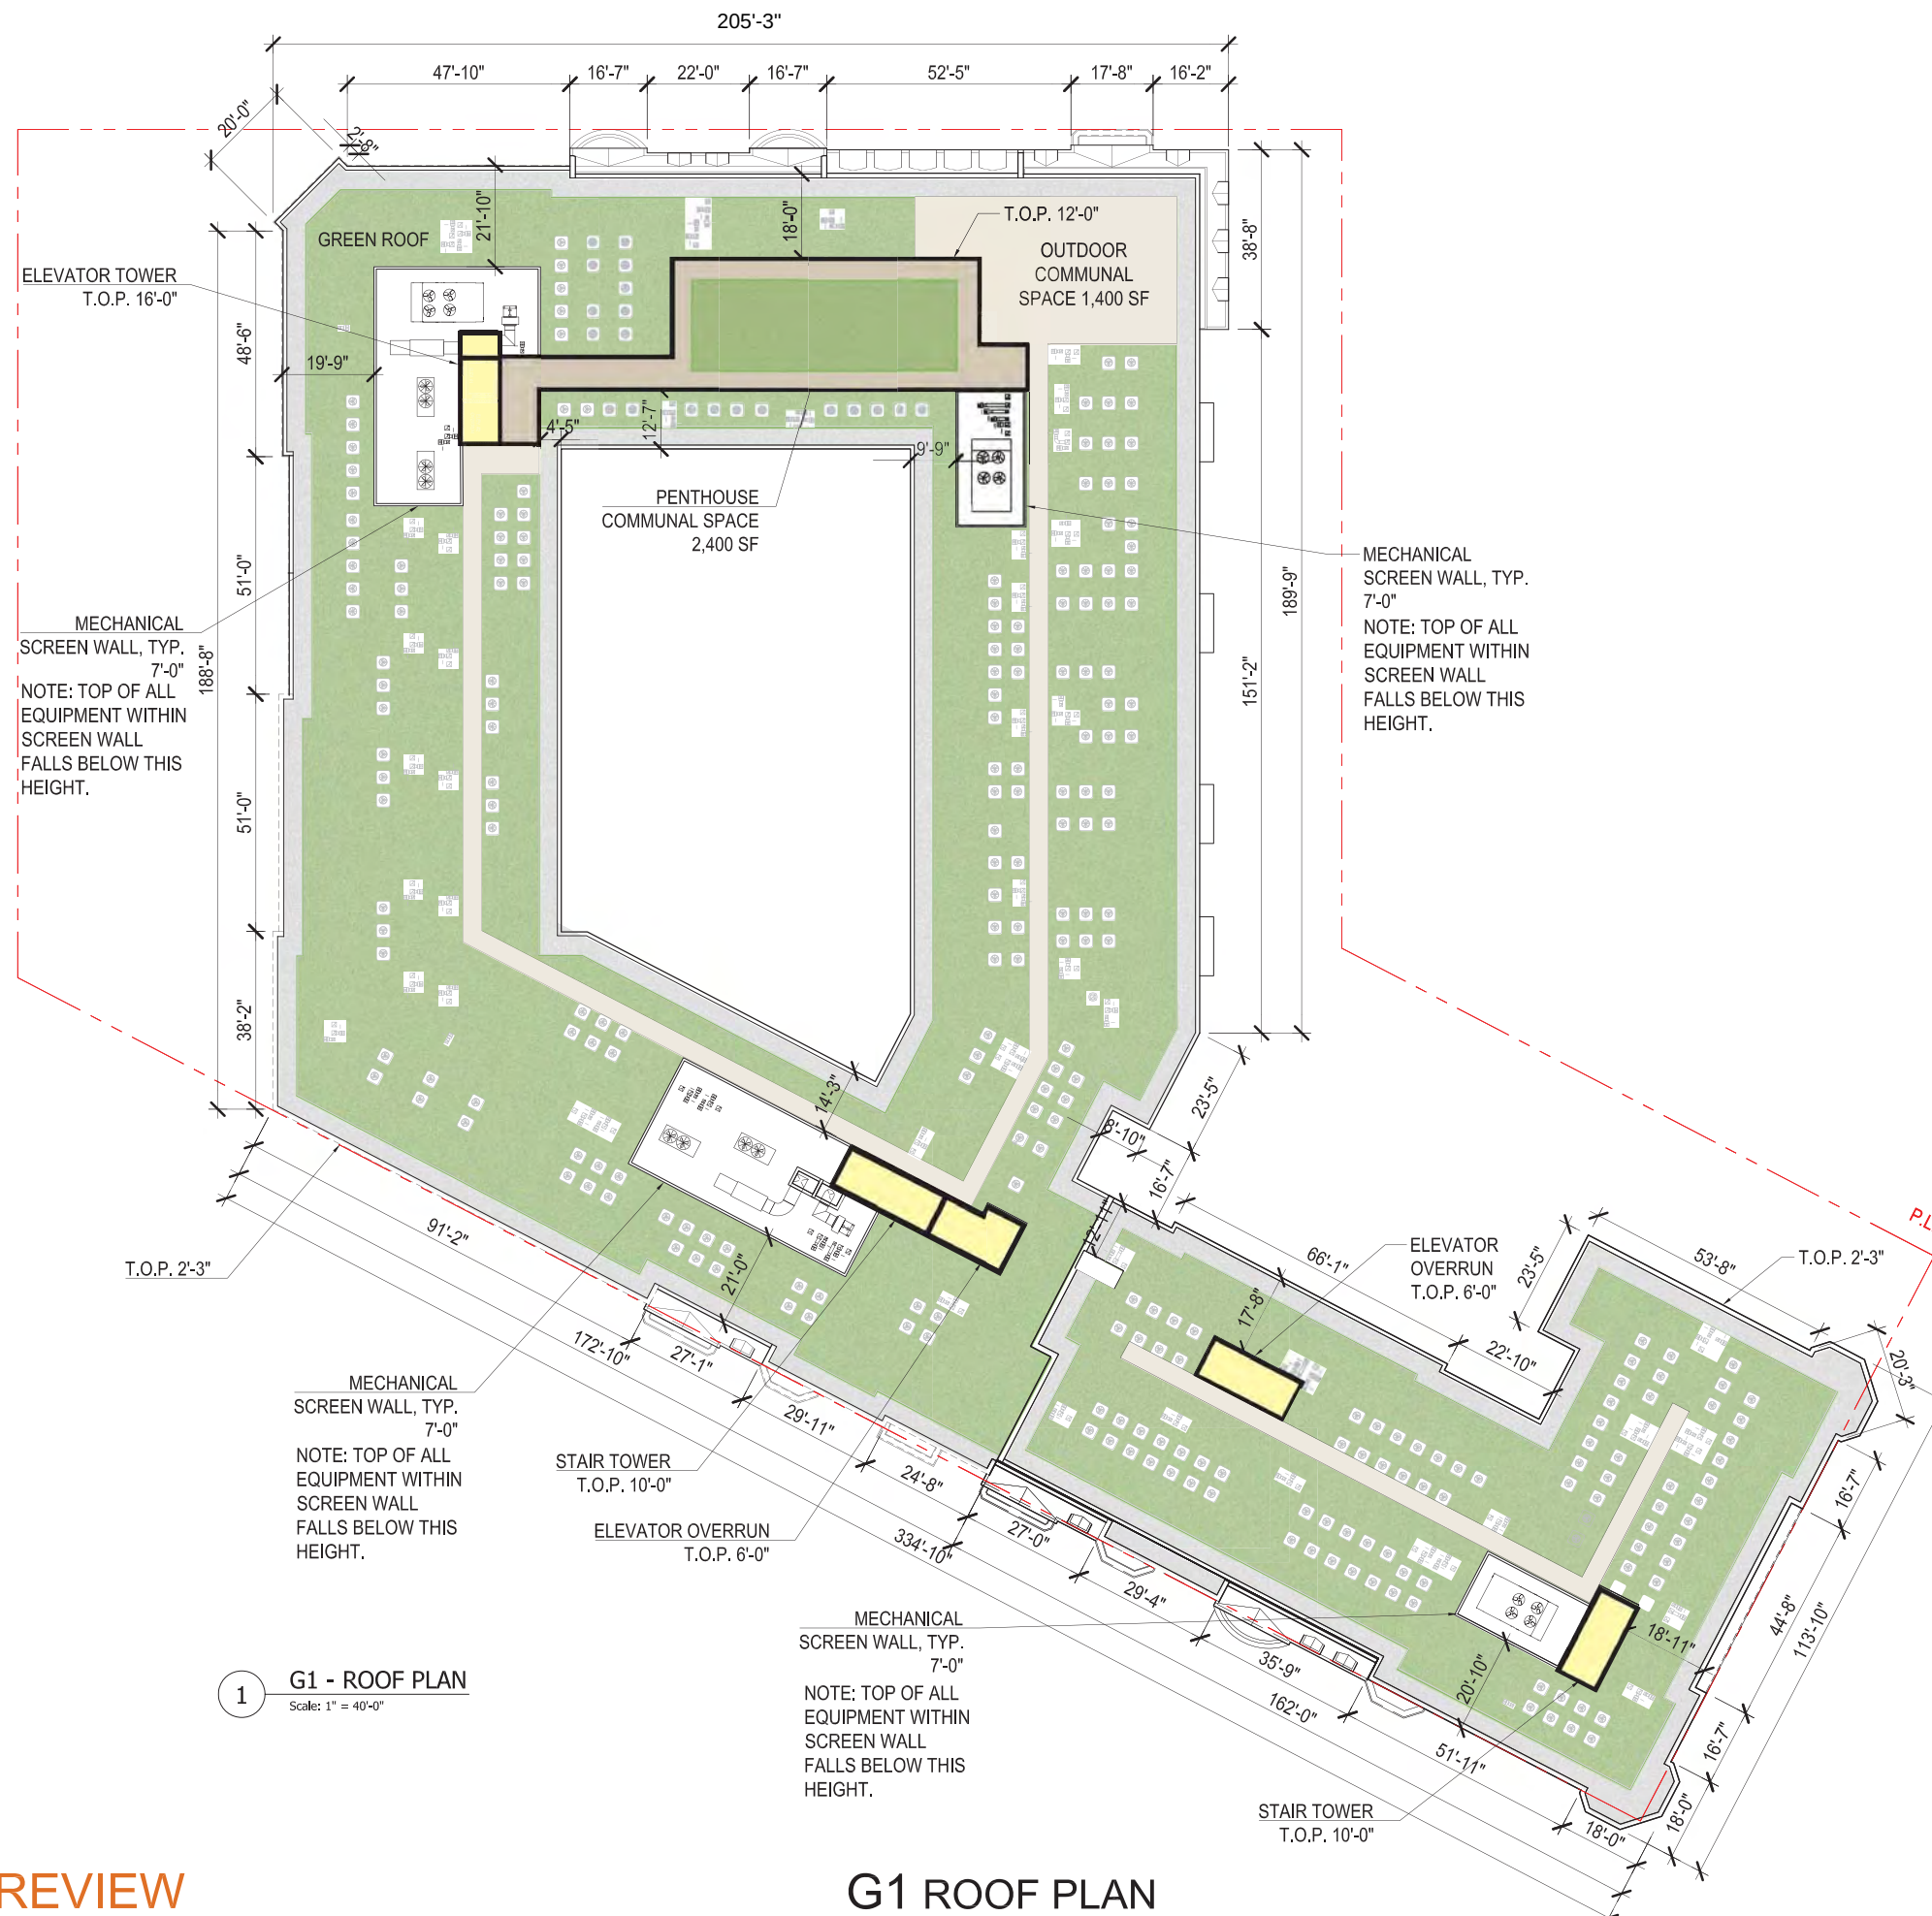





1 F1 COURTYARD ELEVATION LOOKING SOUTH
Scale: 1/32" = 1'-0"



2 F1 COURTYARD ELEVATION LOOKING WEST
Scale: 1/32" = 1'-0"



3 F1 COURTYARD ELEVATION LOOKING NORTH
Scale: 1/32" = 1'-0"