



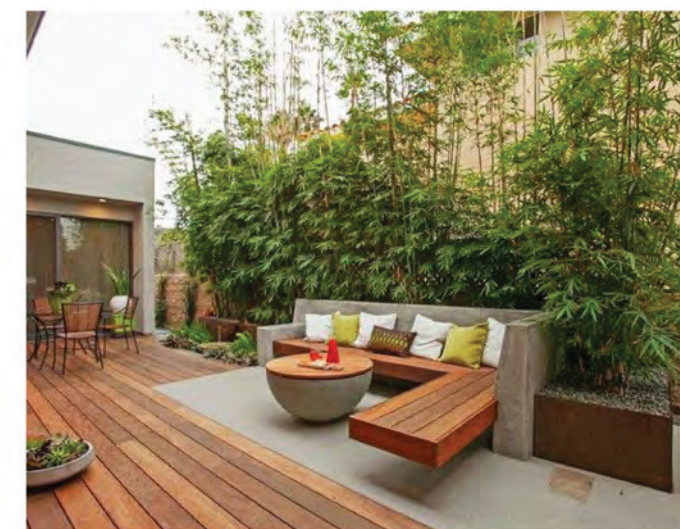

KEY PLAN

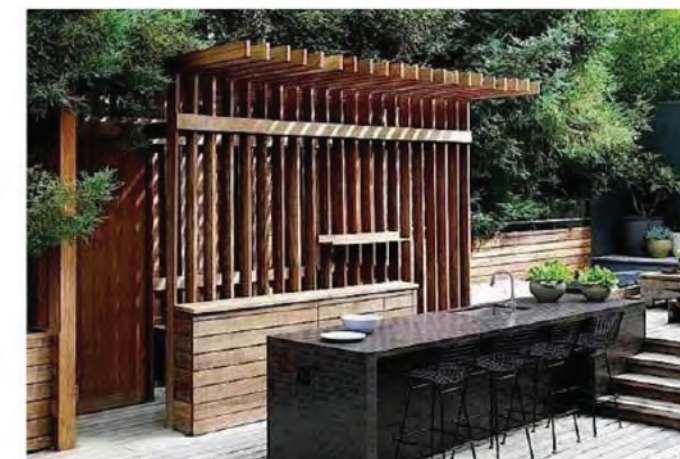

HILL EAST DESIGN REVIEW

BUILDING F ROOF

WASHINGTON, DC PROJECT NO. 13.0376 04-21-2016




COPYRIGHT 2016, PARKERRODRIGUEZ, INC. 101 NORTH UNION STREET, SUITE 320, ALEXANDRIA, VA 22314 - TEL : (703) 548-5010 - FAX : (703) 548-6280


PARKERRODRIGUEZ, INC.
Planning | Urban Design | Landscape Architecture

ZONING COMMISSION



Case No. 16-03

EXHIBIT NO. 35A2

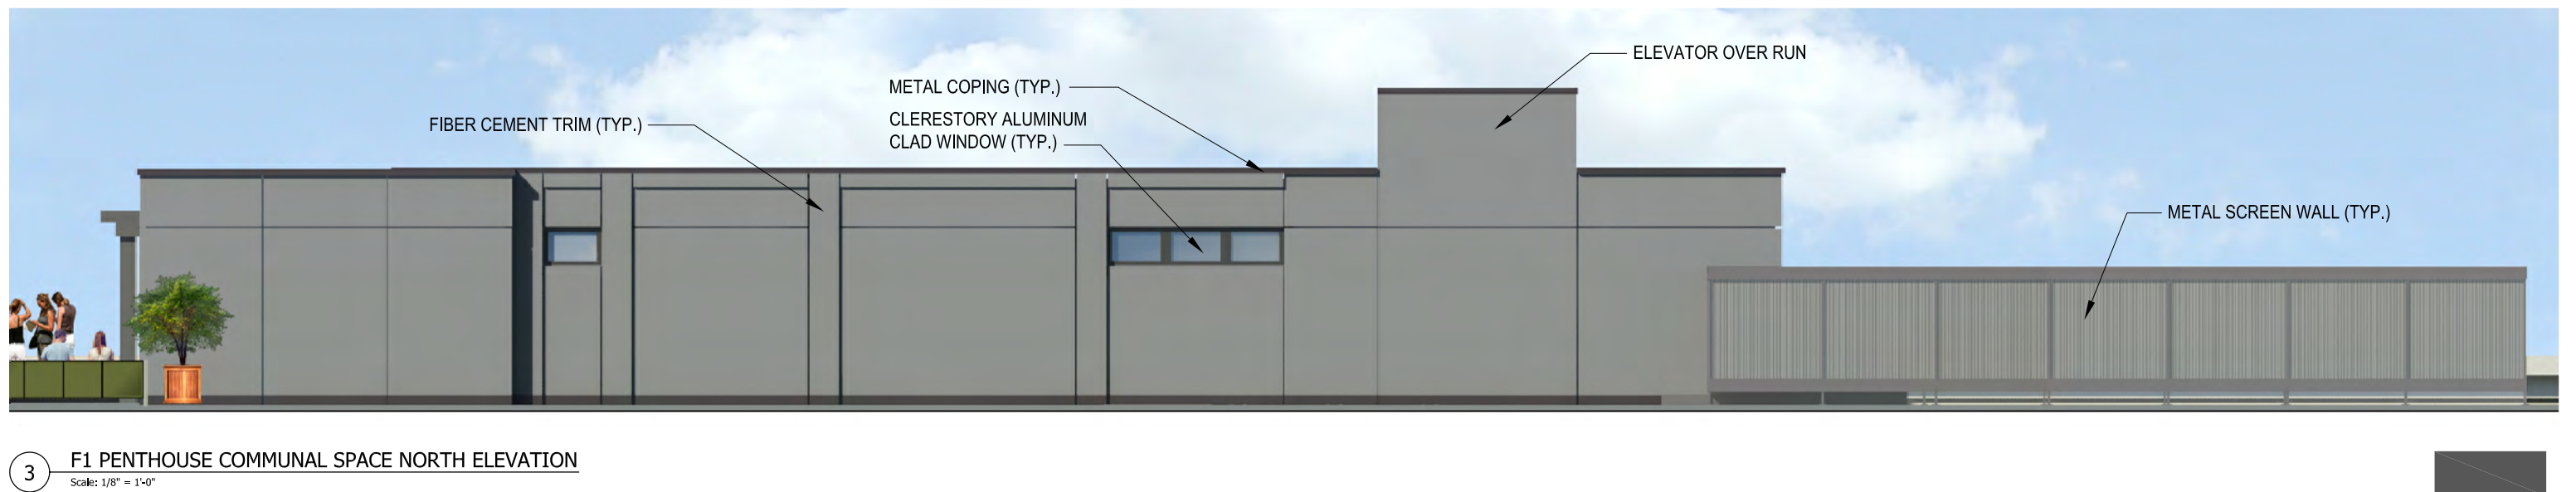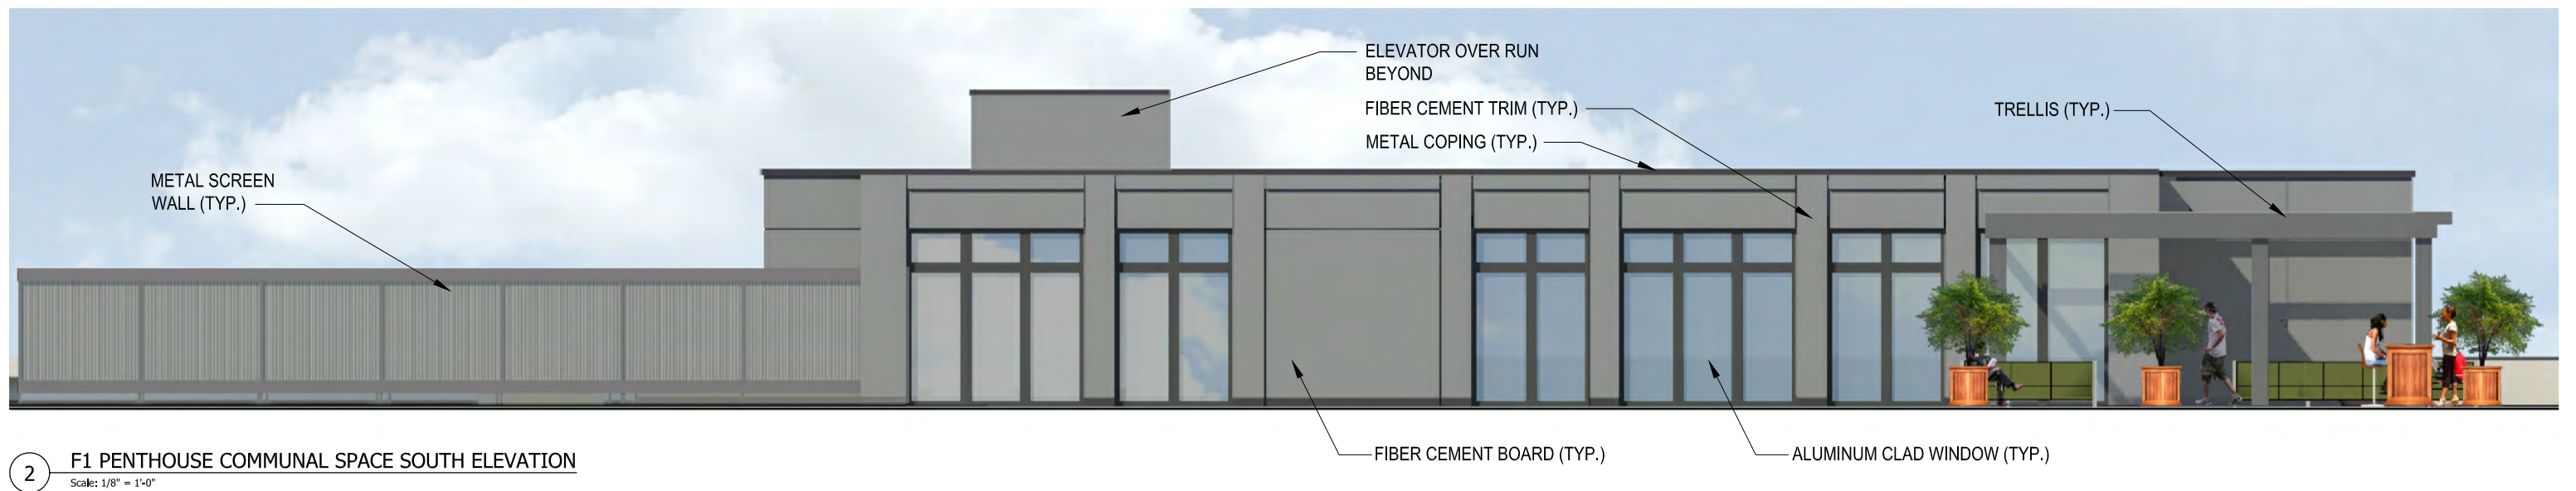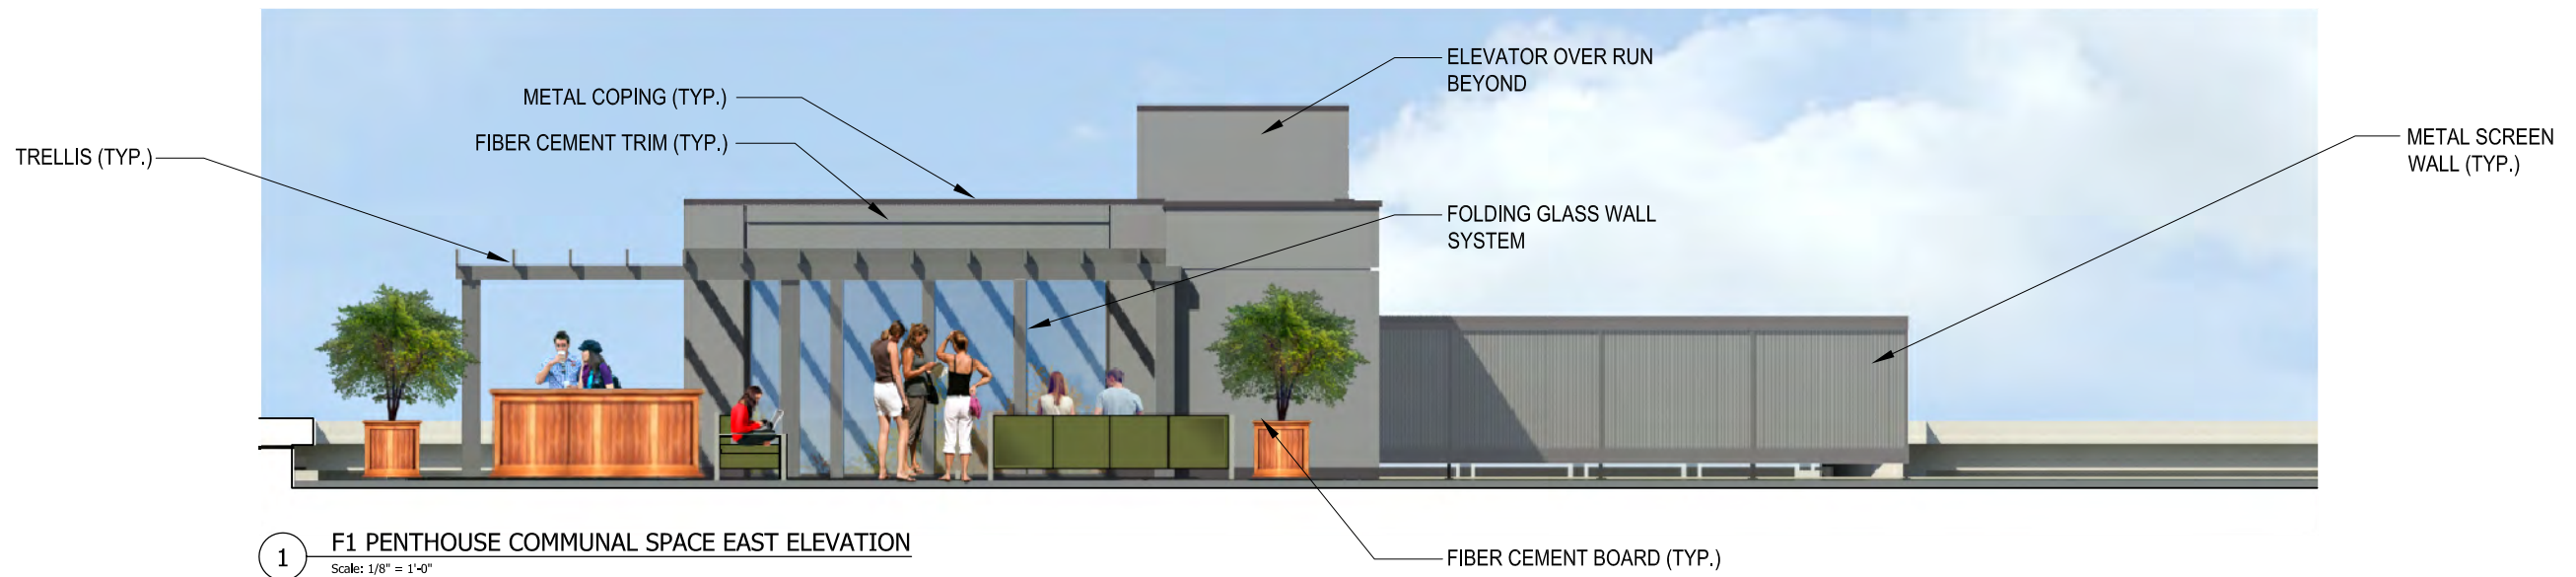

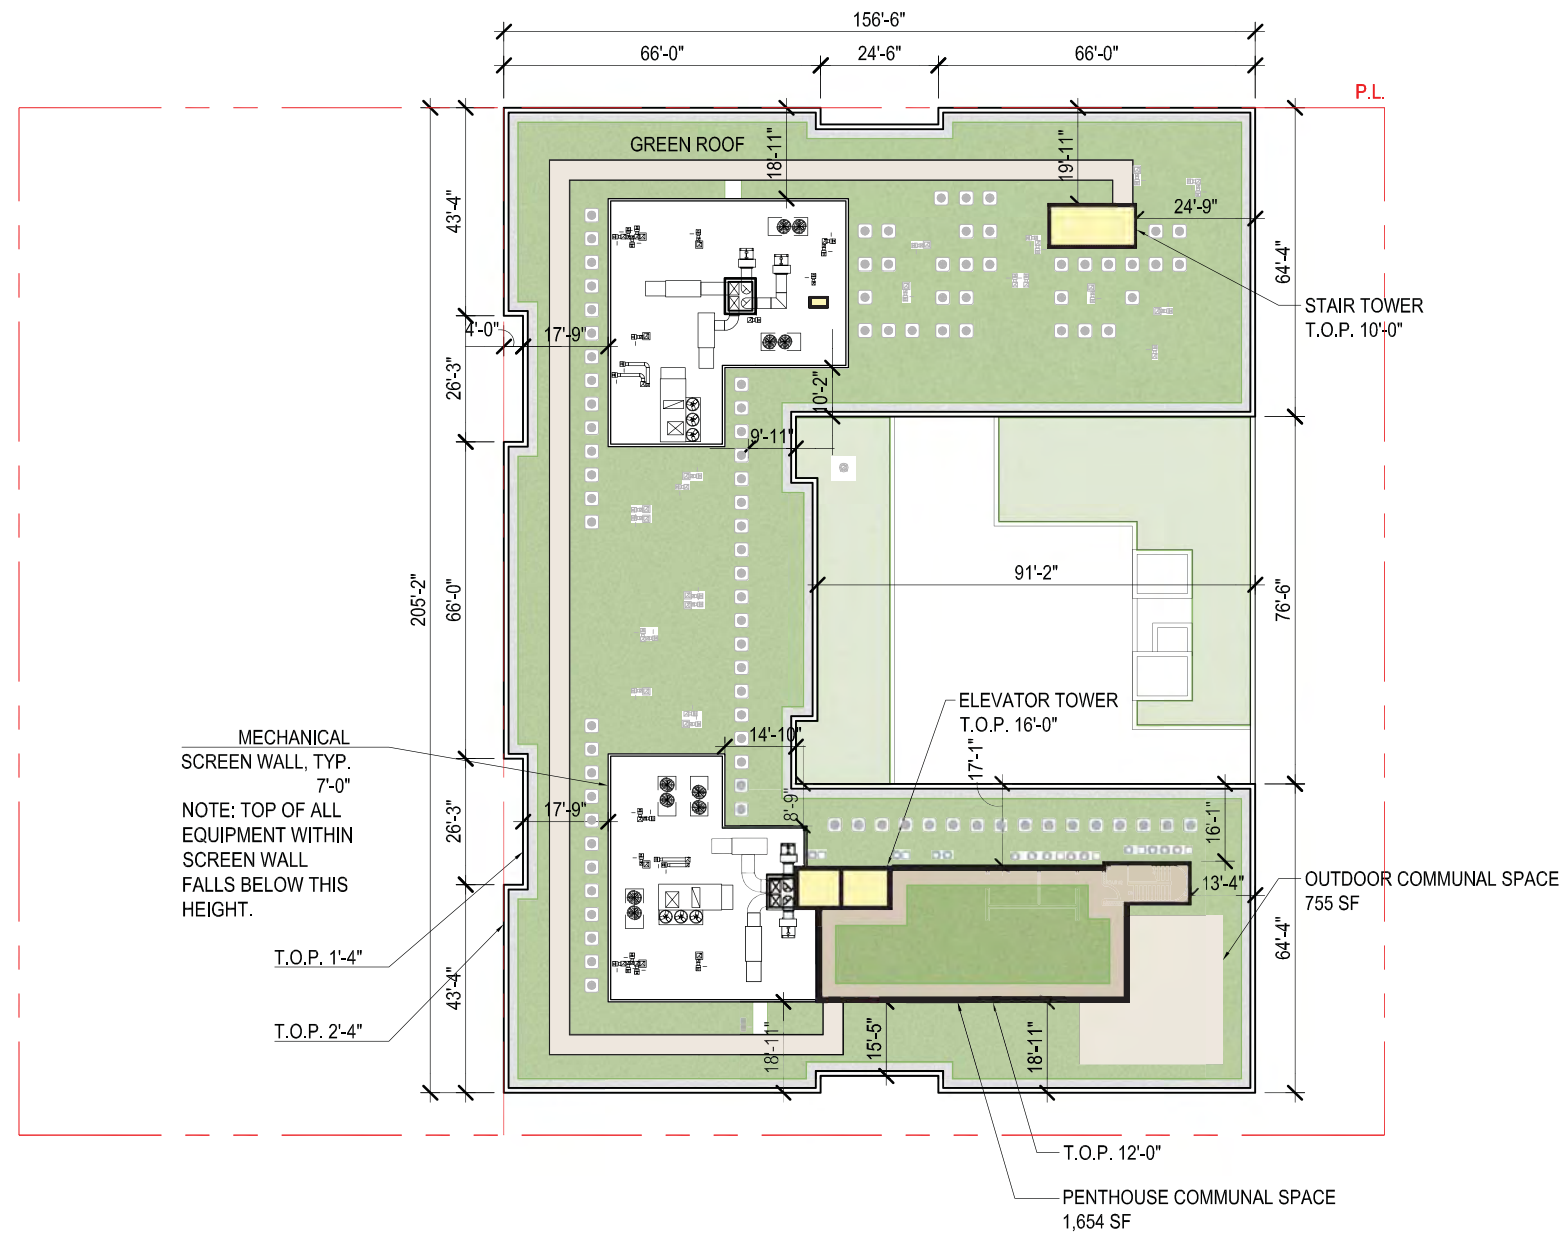

1 LOT F1 - ROOF PLAN
Scale: 1" = 40'-0"

 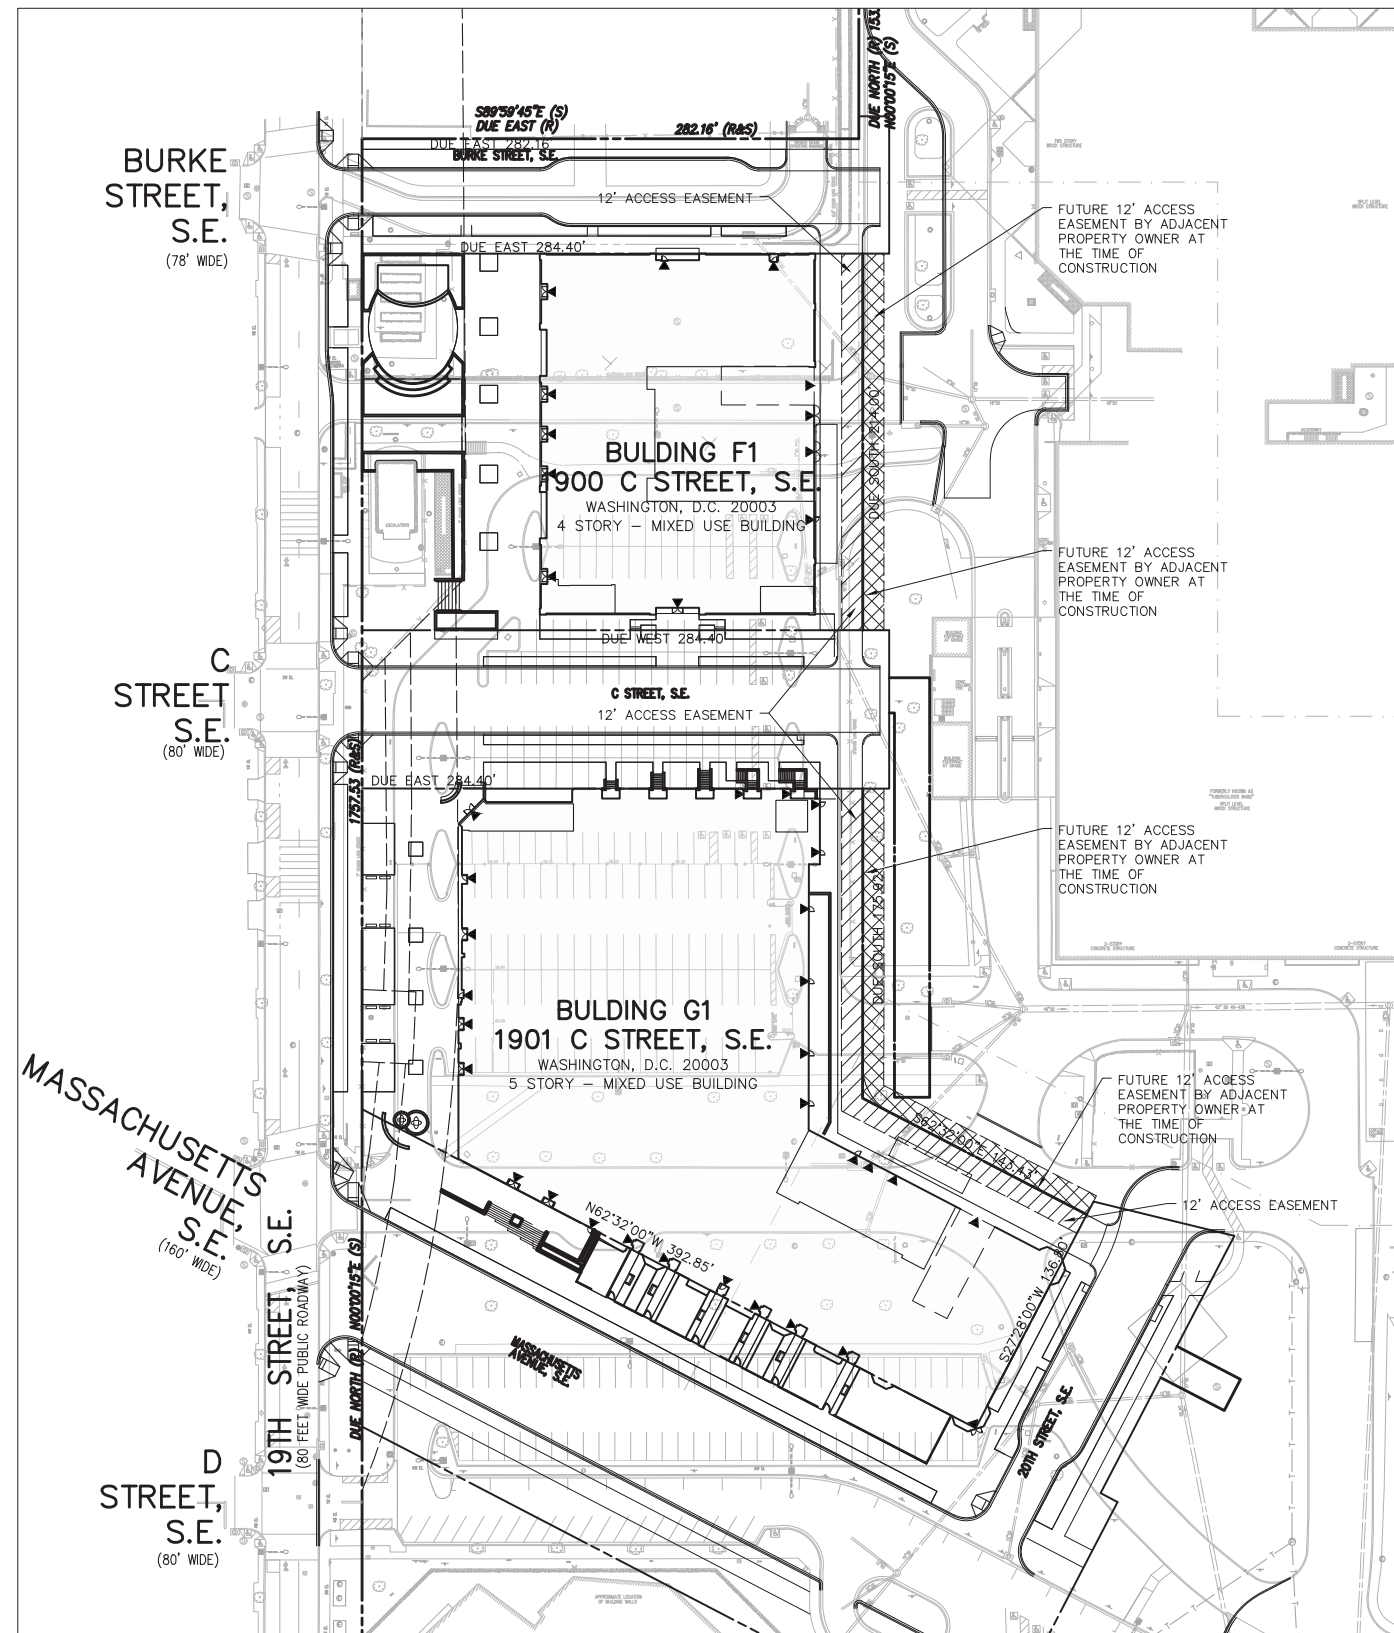

ALLEY ACCESS EASEMENT EXHIBIT 18 APRIL 2016


HILL EAST DESIGN REVIEW

WASHINGTON, DC 03-18-2016 JOB NO. VC0221A



4910 MASSACHUSETTS AVE NW, SUITE 214, WASHINGTON, DC 200016 - TEL: (202) 244-4140 - FAX: (202) 244-4196



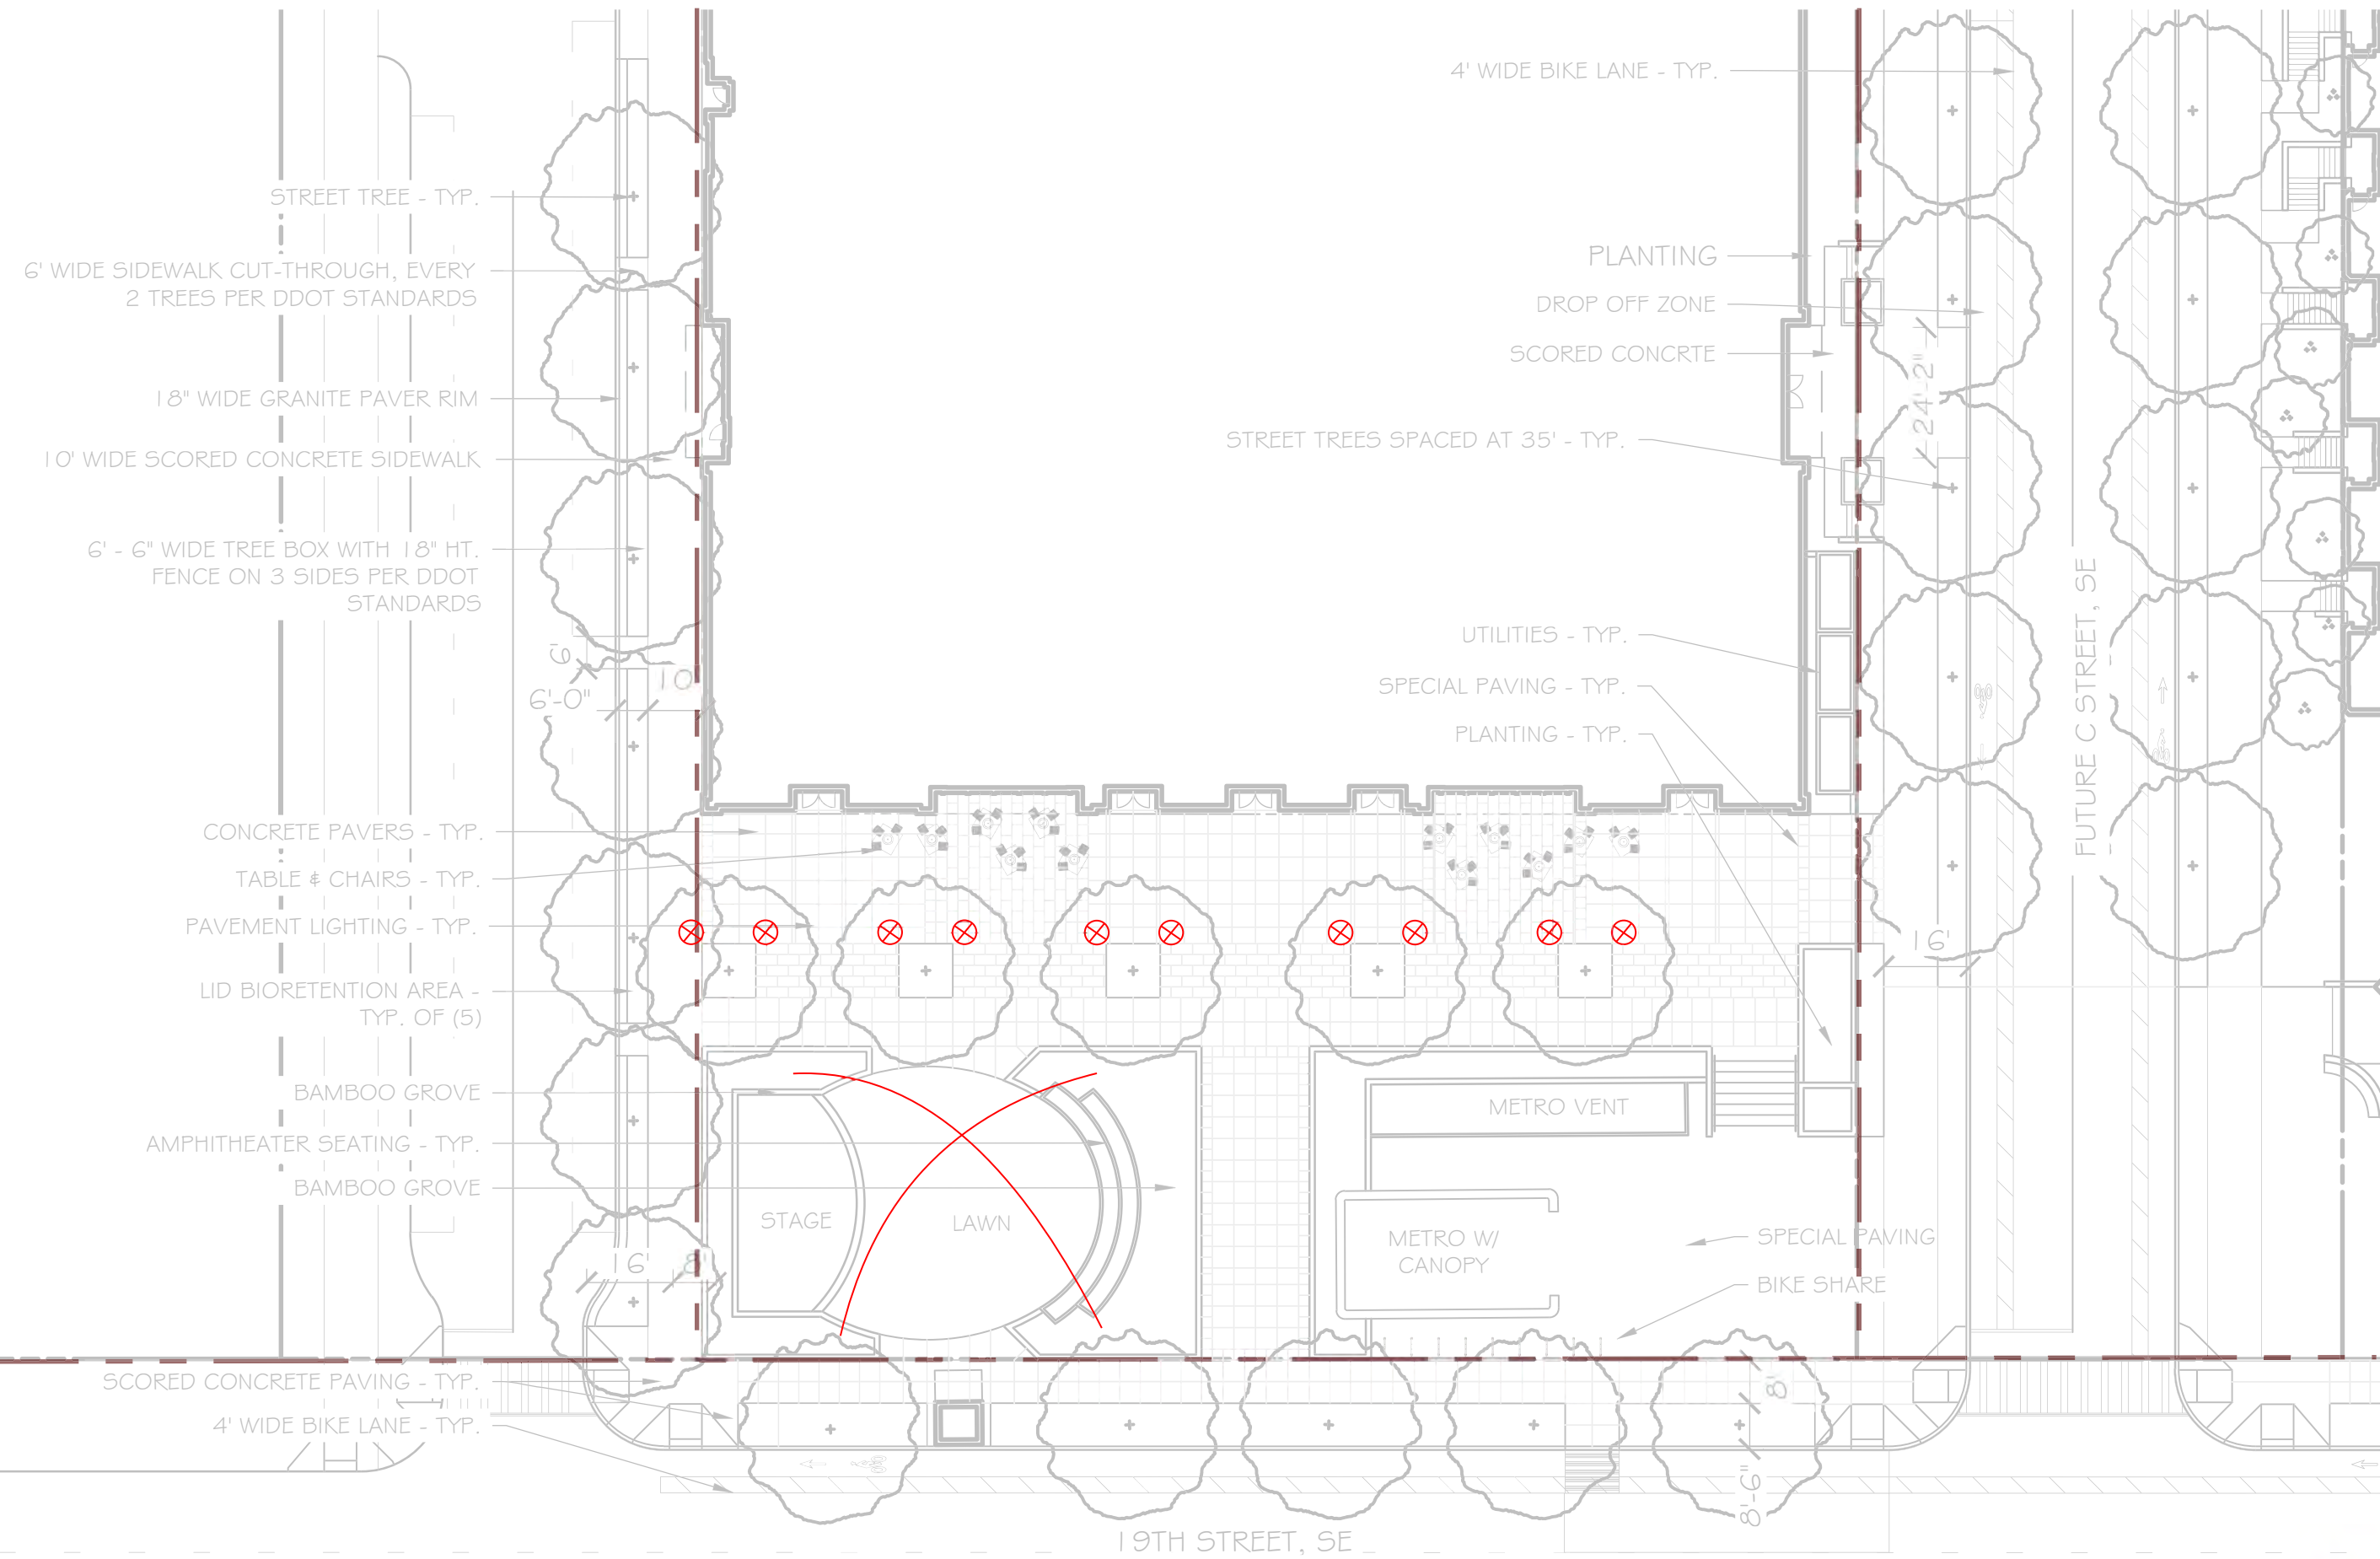

LEGEND

⊗ COLUMN LIGHT



● BOLLARD LIGHT



⌒ CATENARY LIGHT




HILL EAST DESIGN REVIEW


WASHINGTON, DC PROJECT NO.13.0376 04-21-2016

F1 LOT LIGHTING

COPYRIGHT 2015, GTM ARCHITECTS, INC.

 

7735 OLD GEORGETOWN ROAD, SUITE 700, BETHESDA, MD 20814 - TEL: (240) 333-2000 - FAX: (240) 333-2001

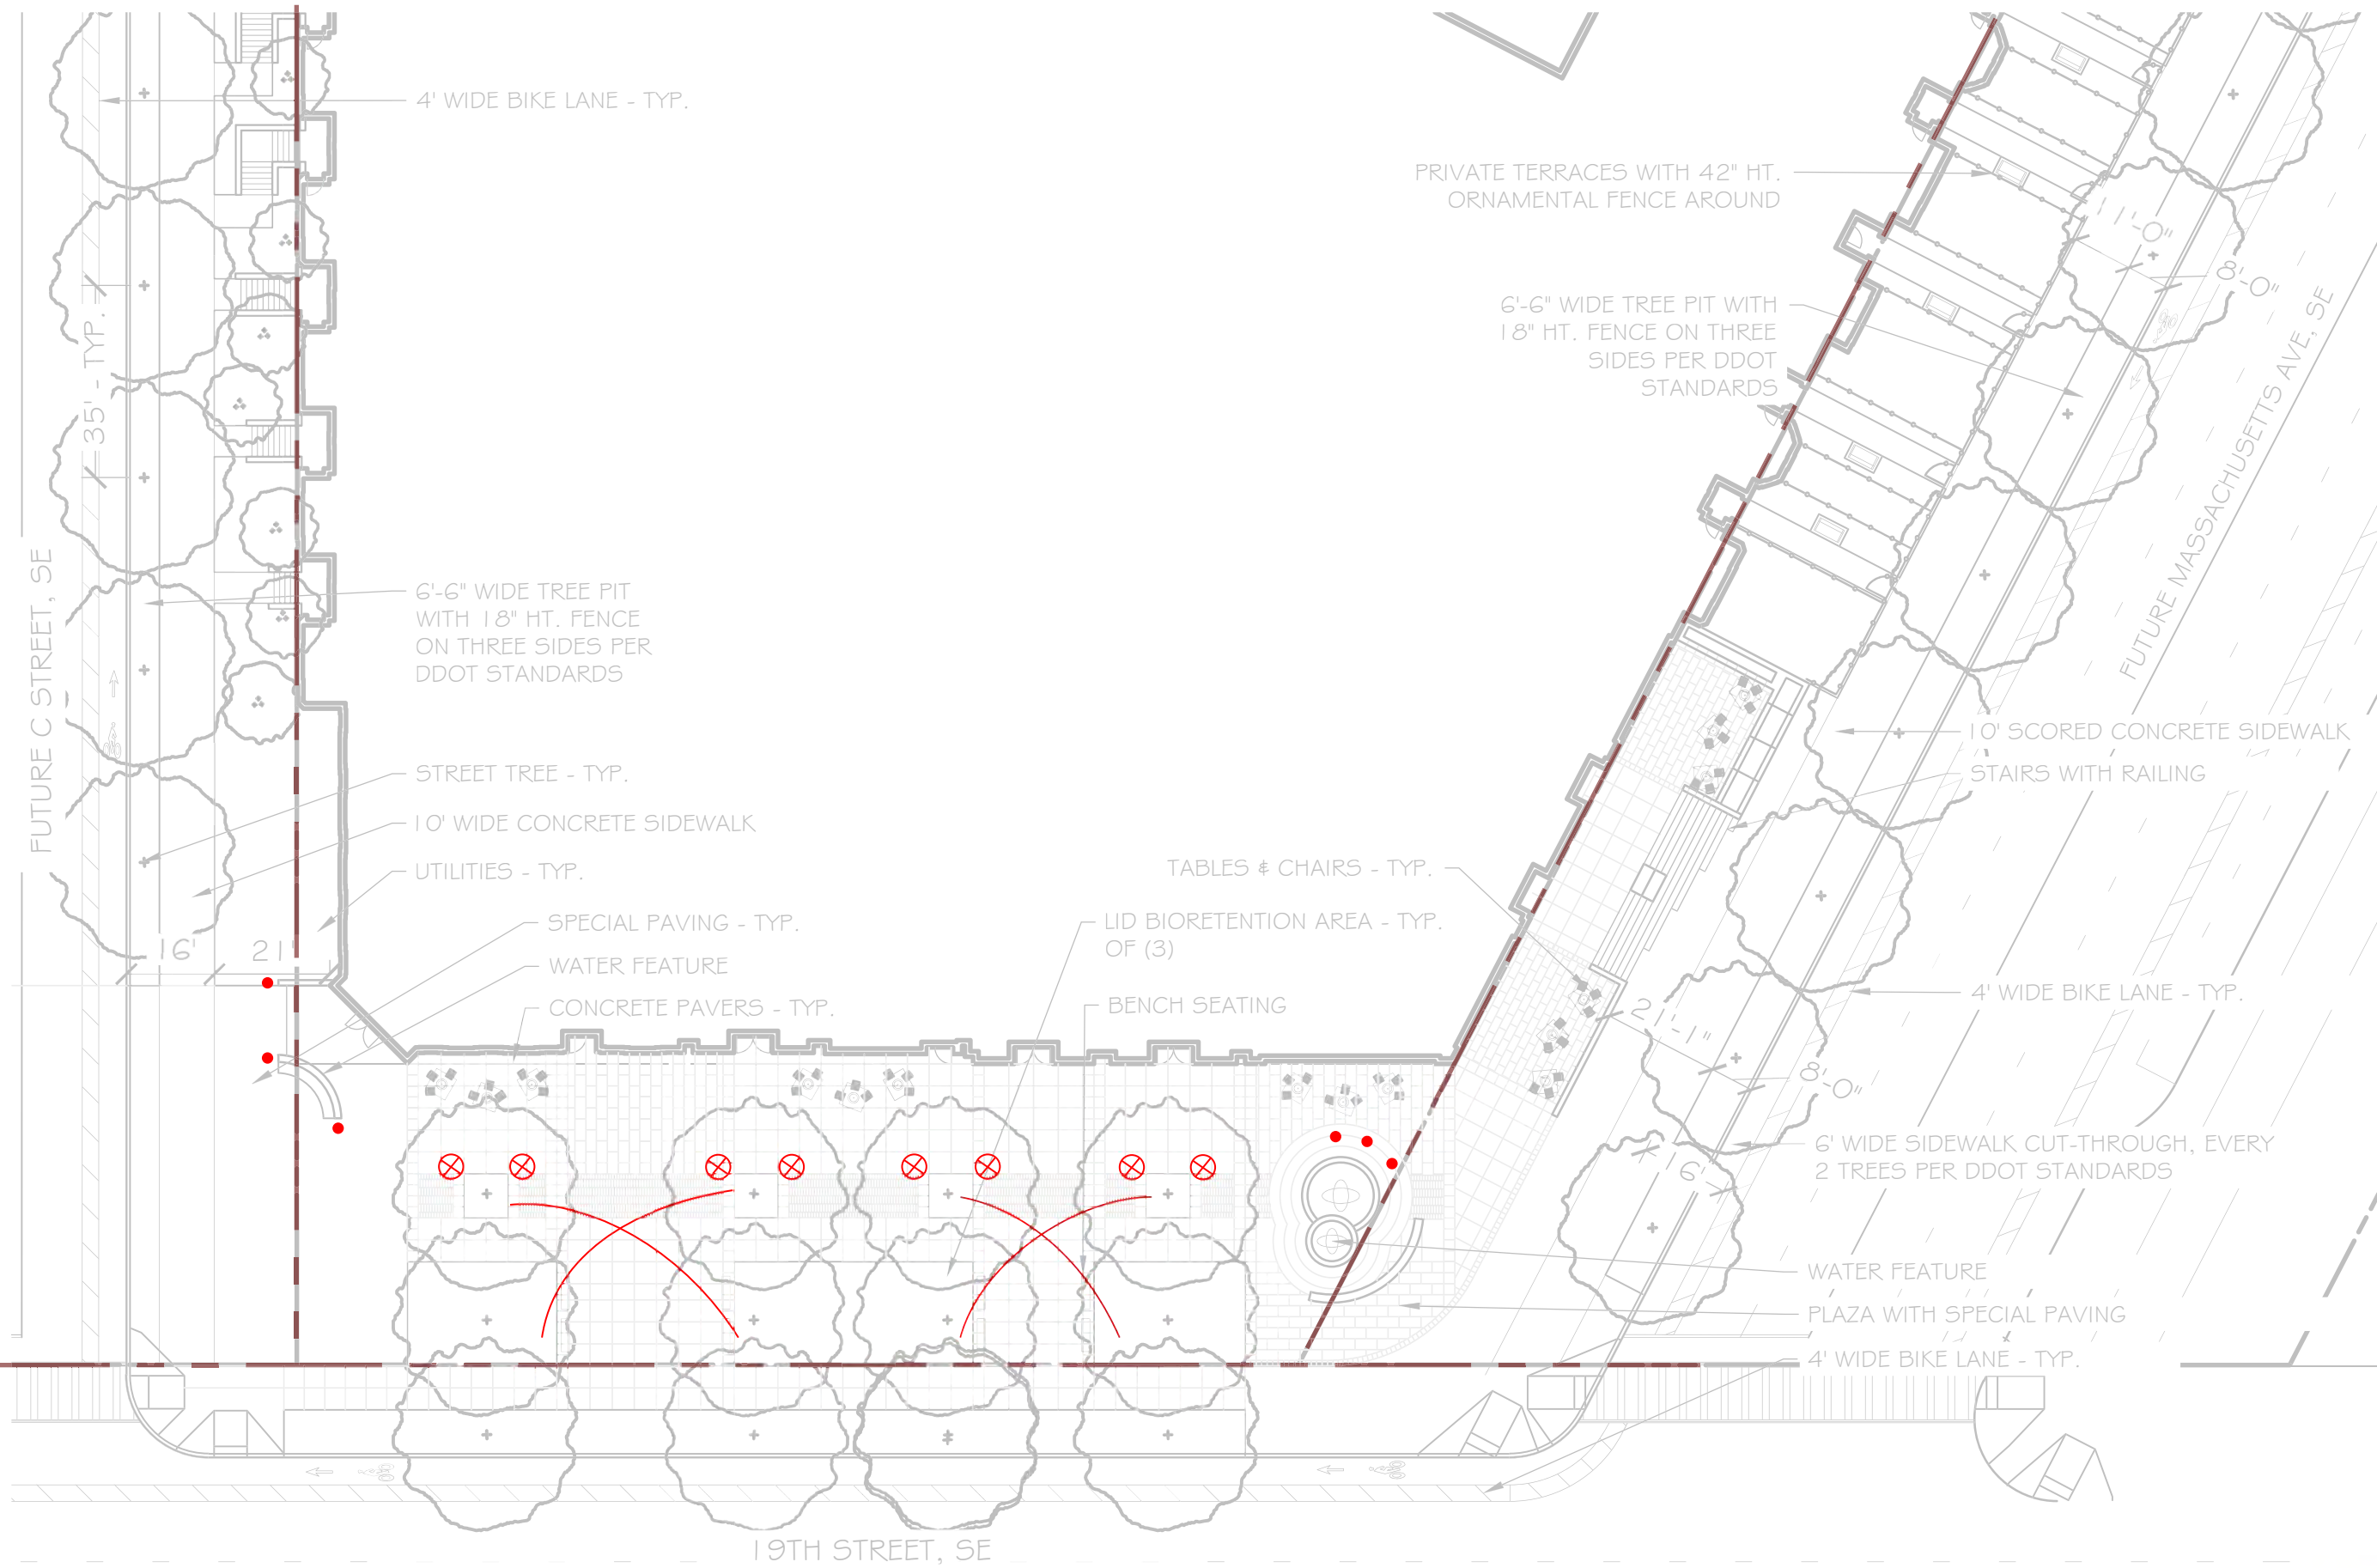

LEGEND

⊗ COLUMN LIGHT



● BOLLARD LIGHT



⌢ CATENARY LIGHT

