


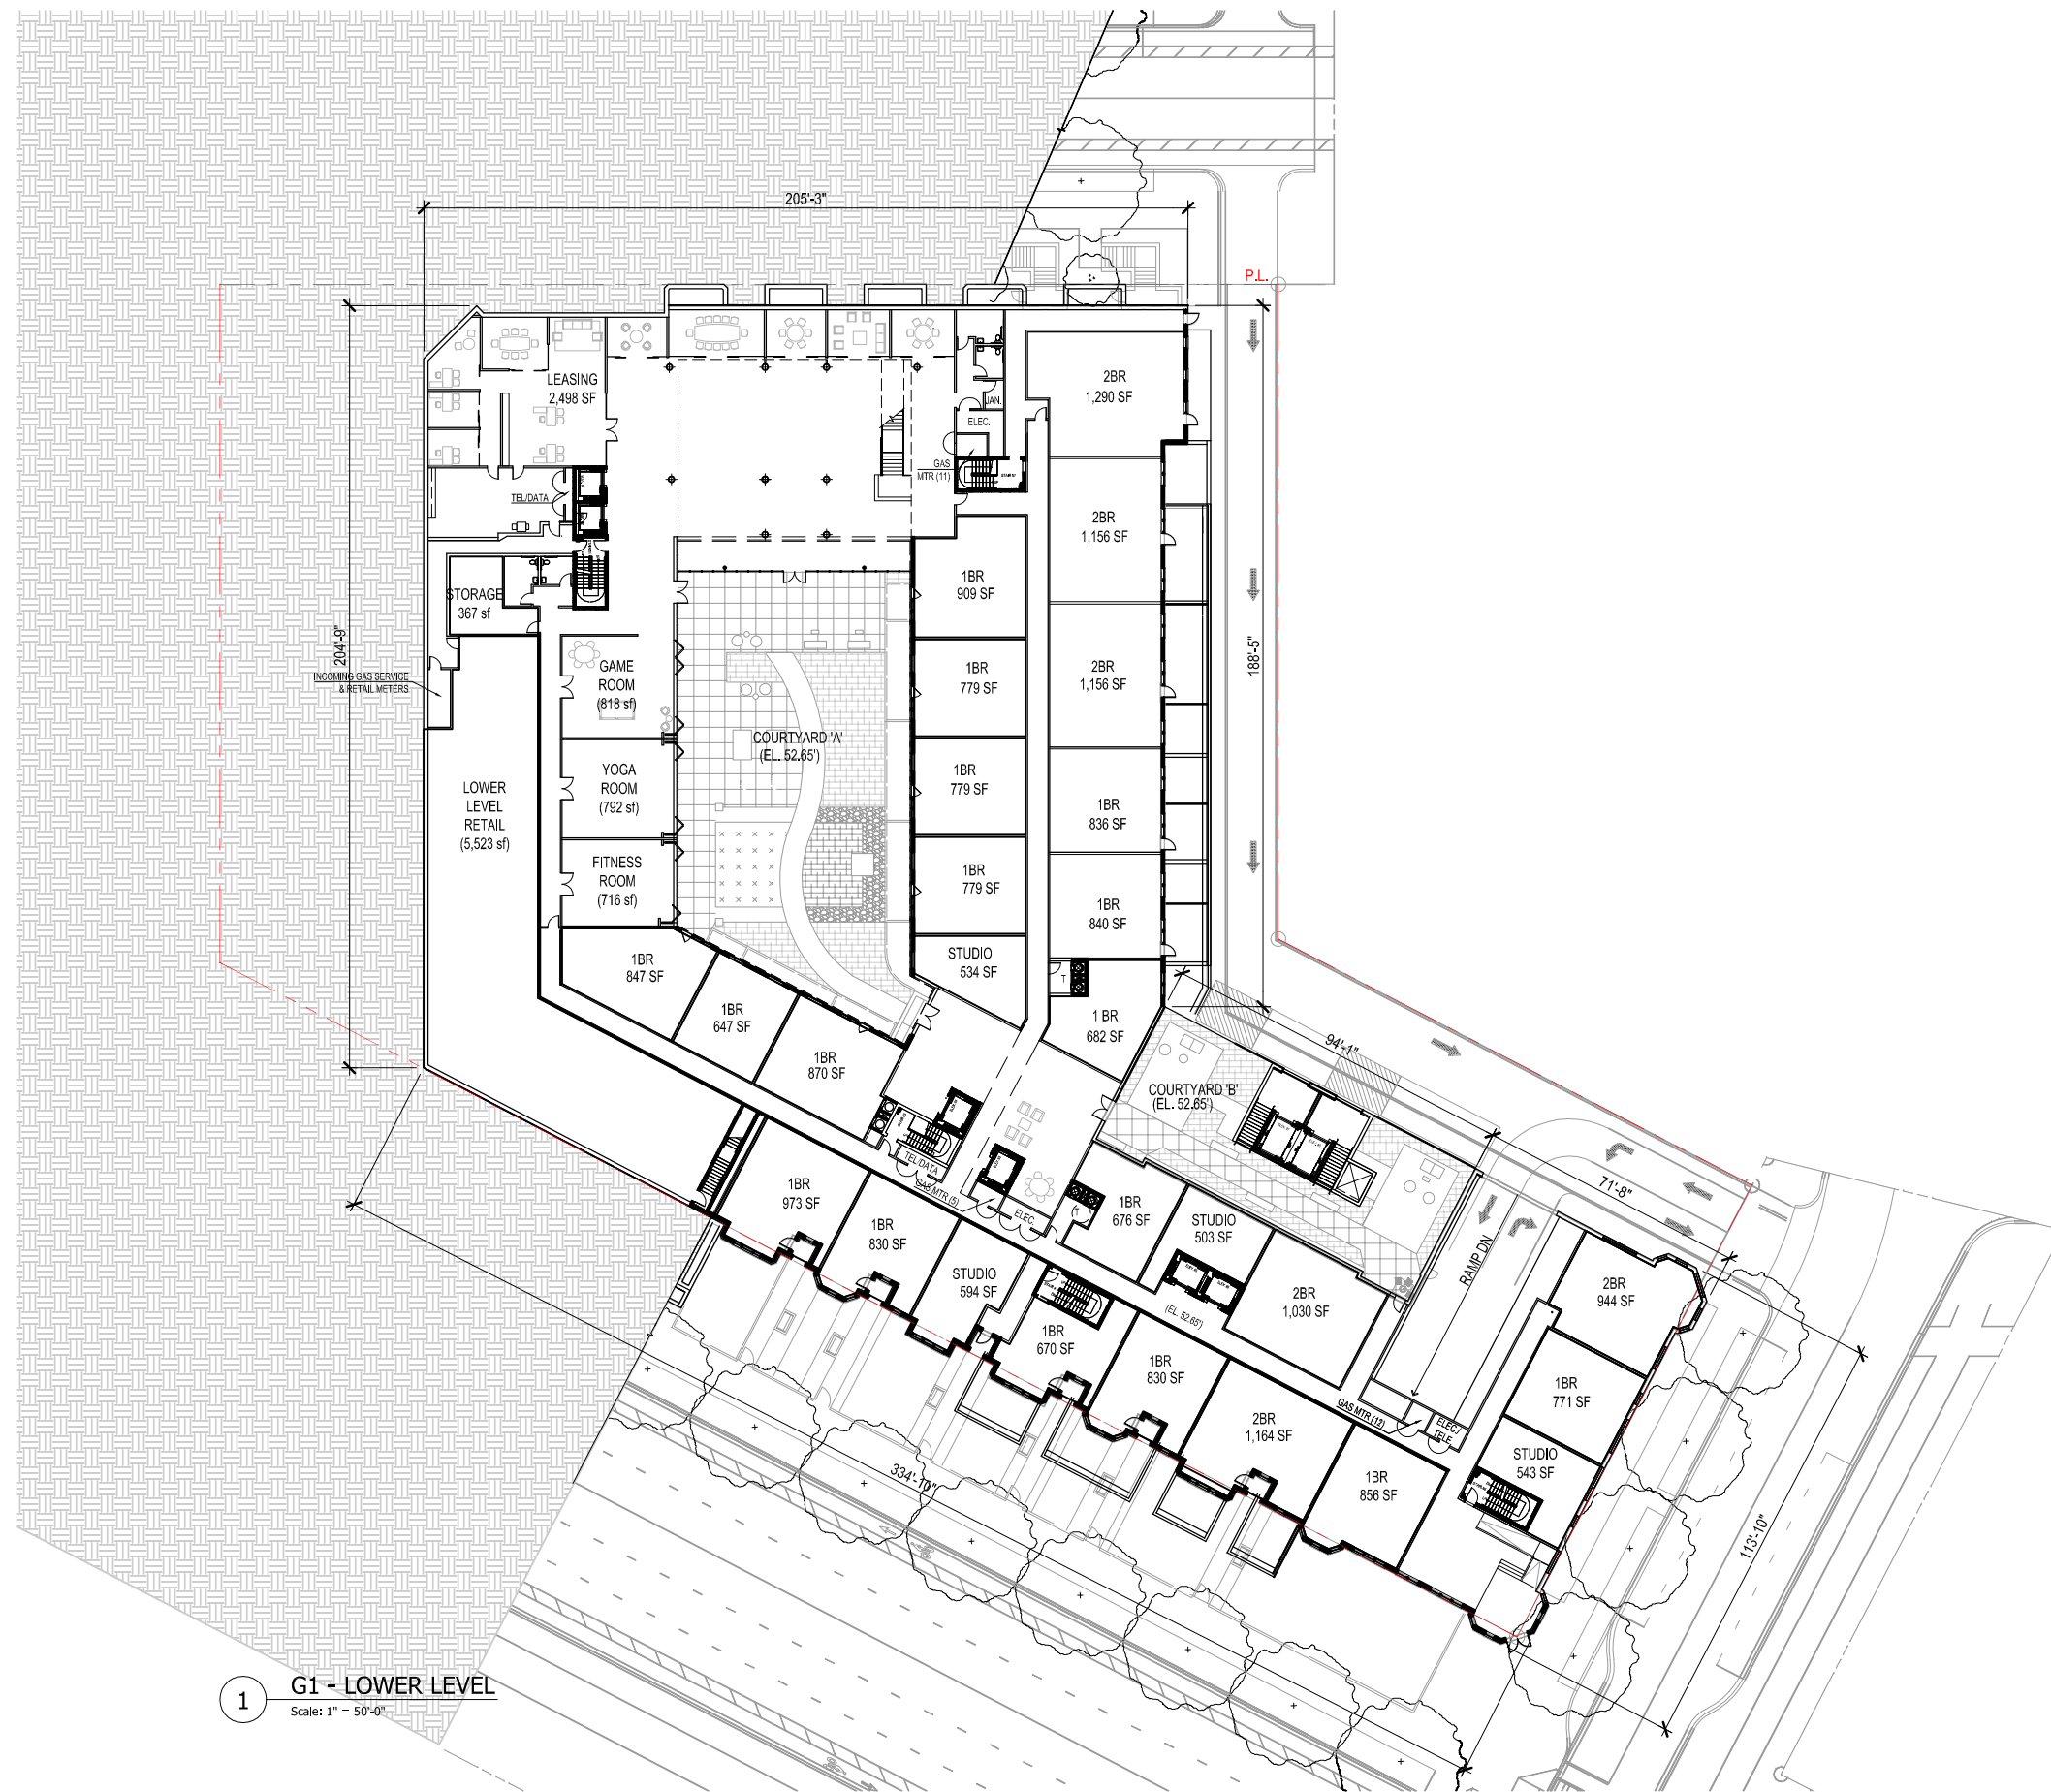



1 G1 - LOWER LEVEL
Scale: 1" = 50'-0"




HILL EAST DESIGN REVIEW


G1 FLOOR PLANS

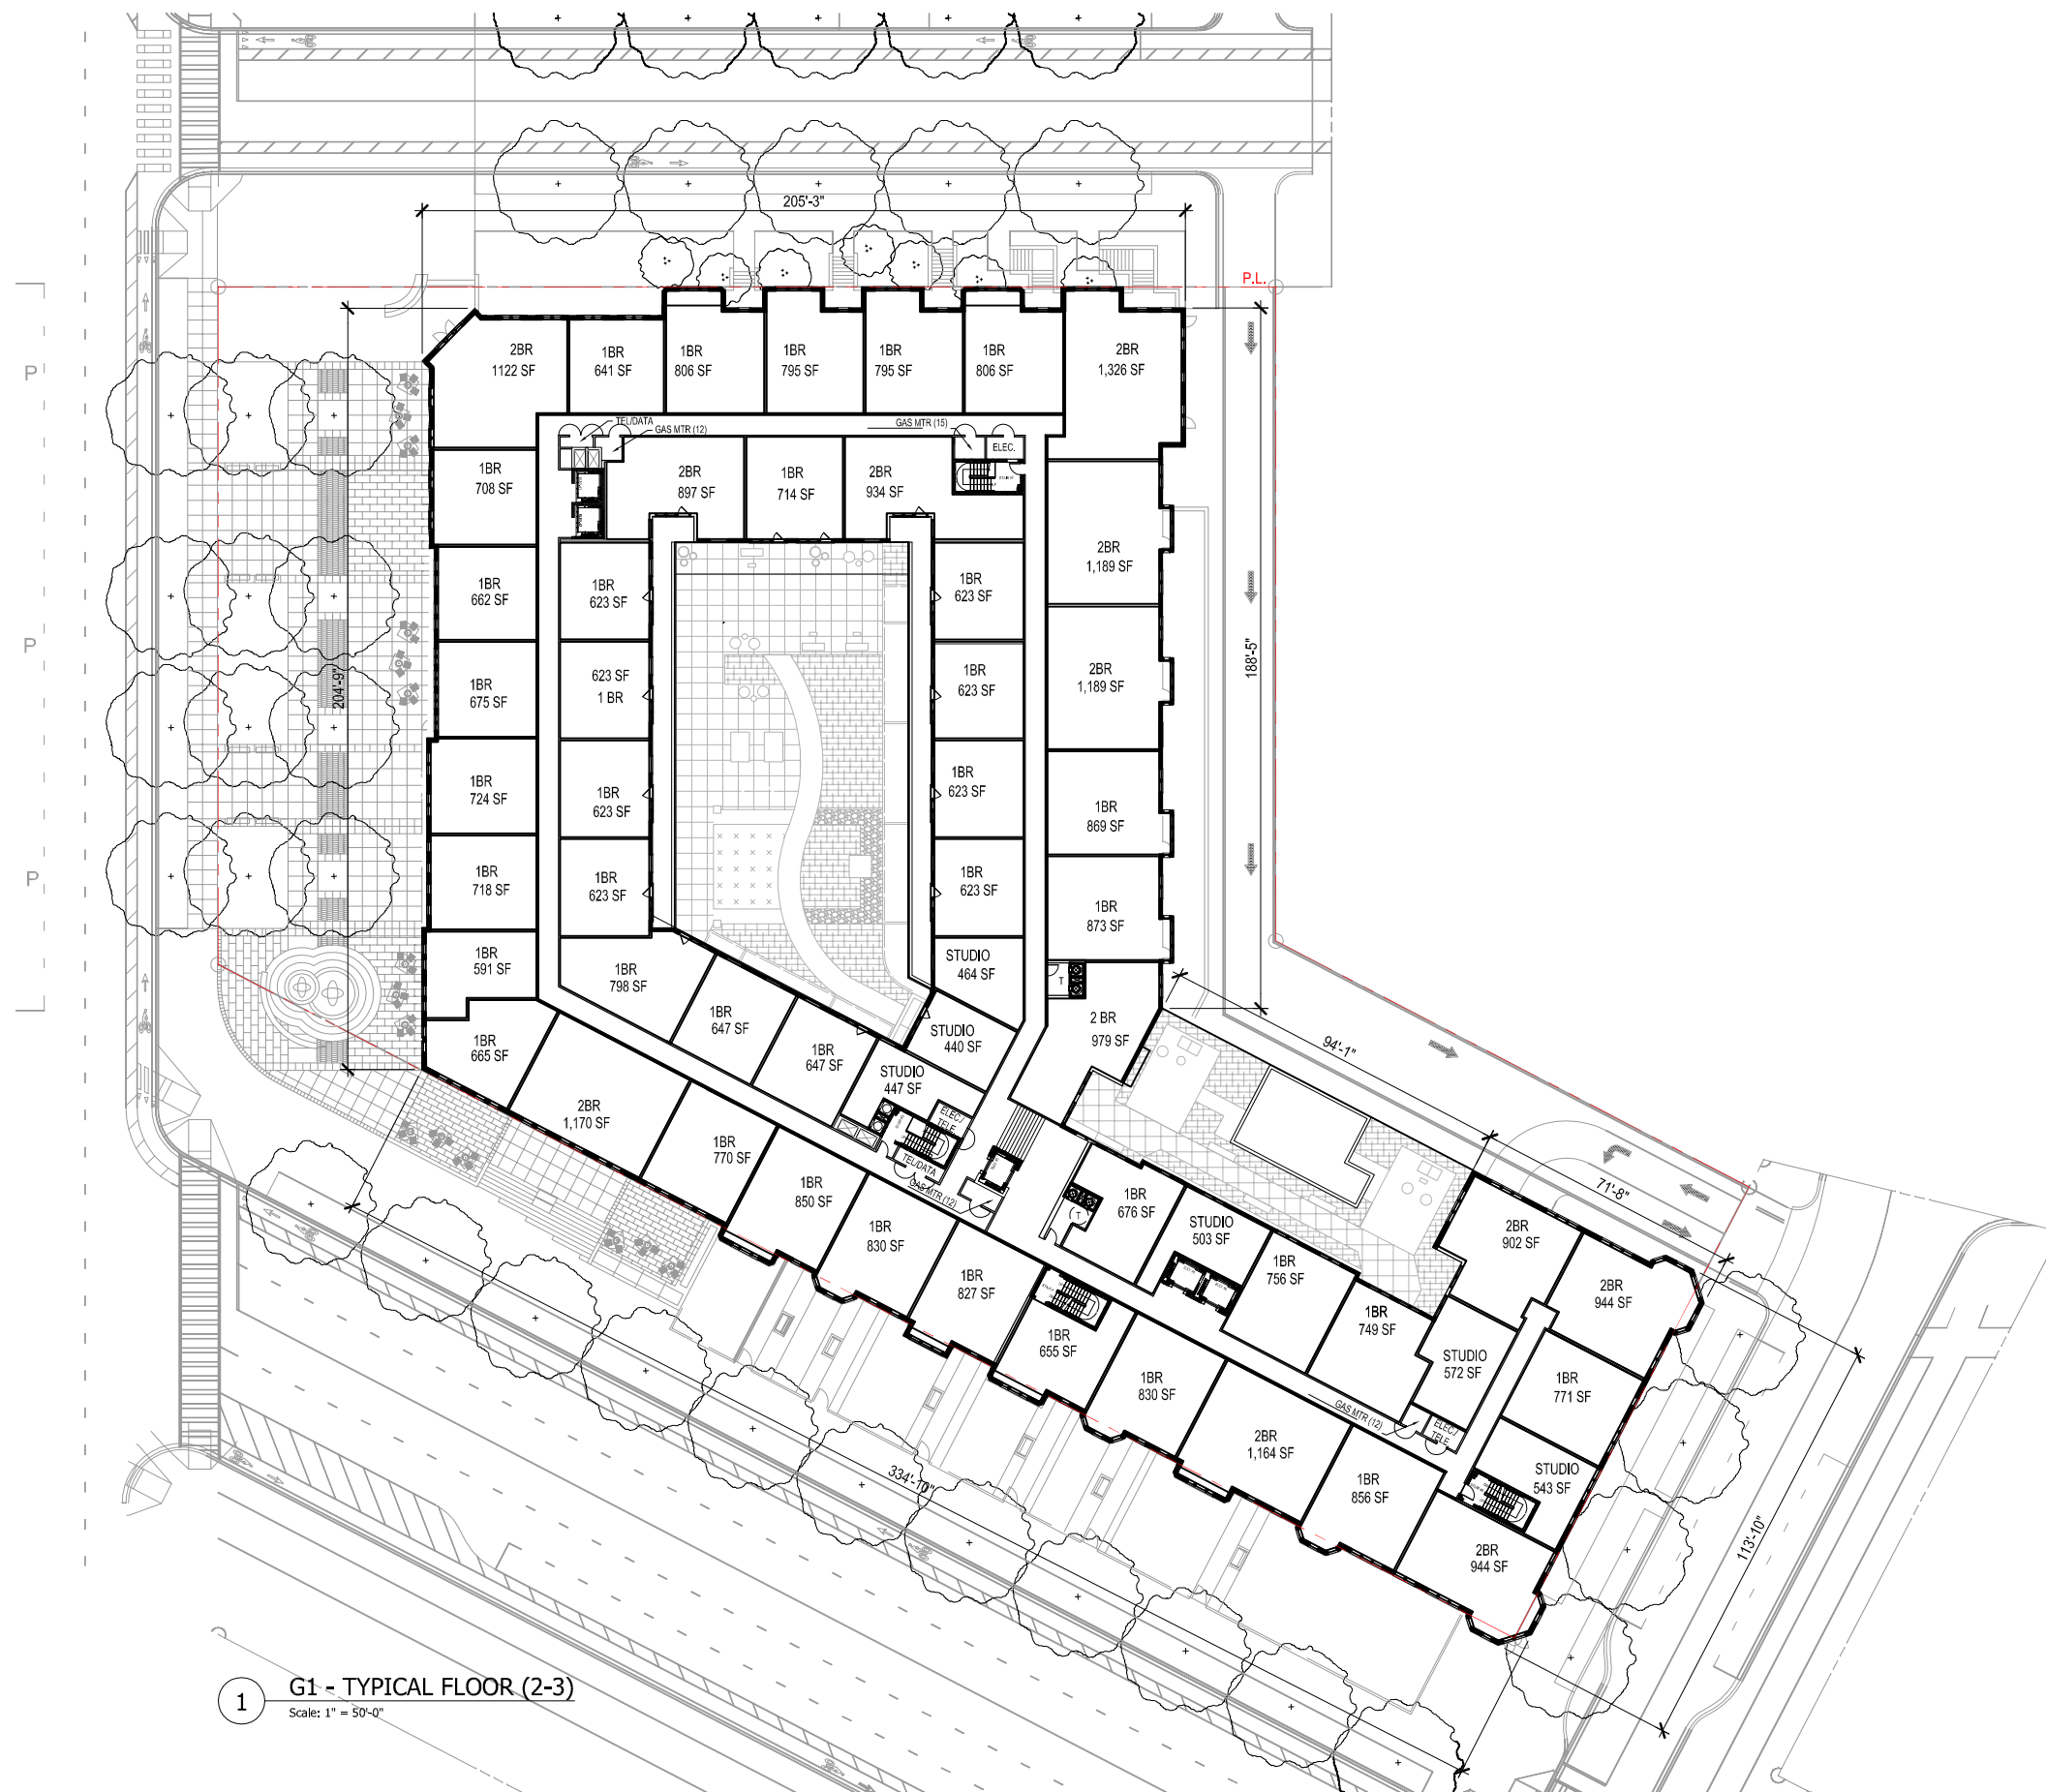

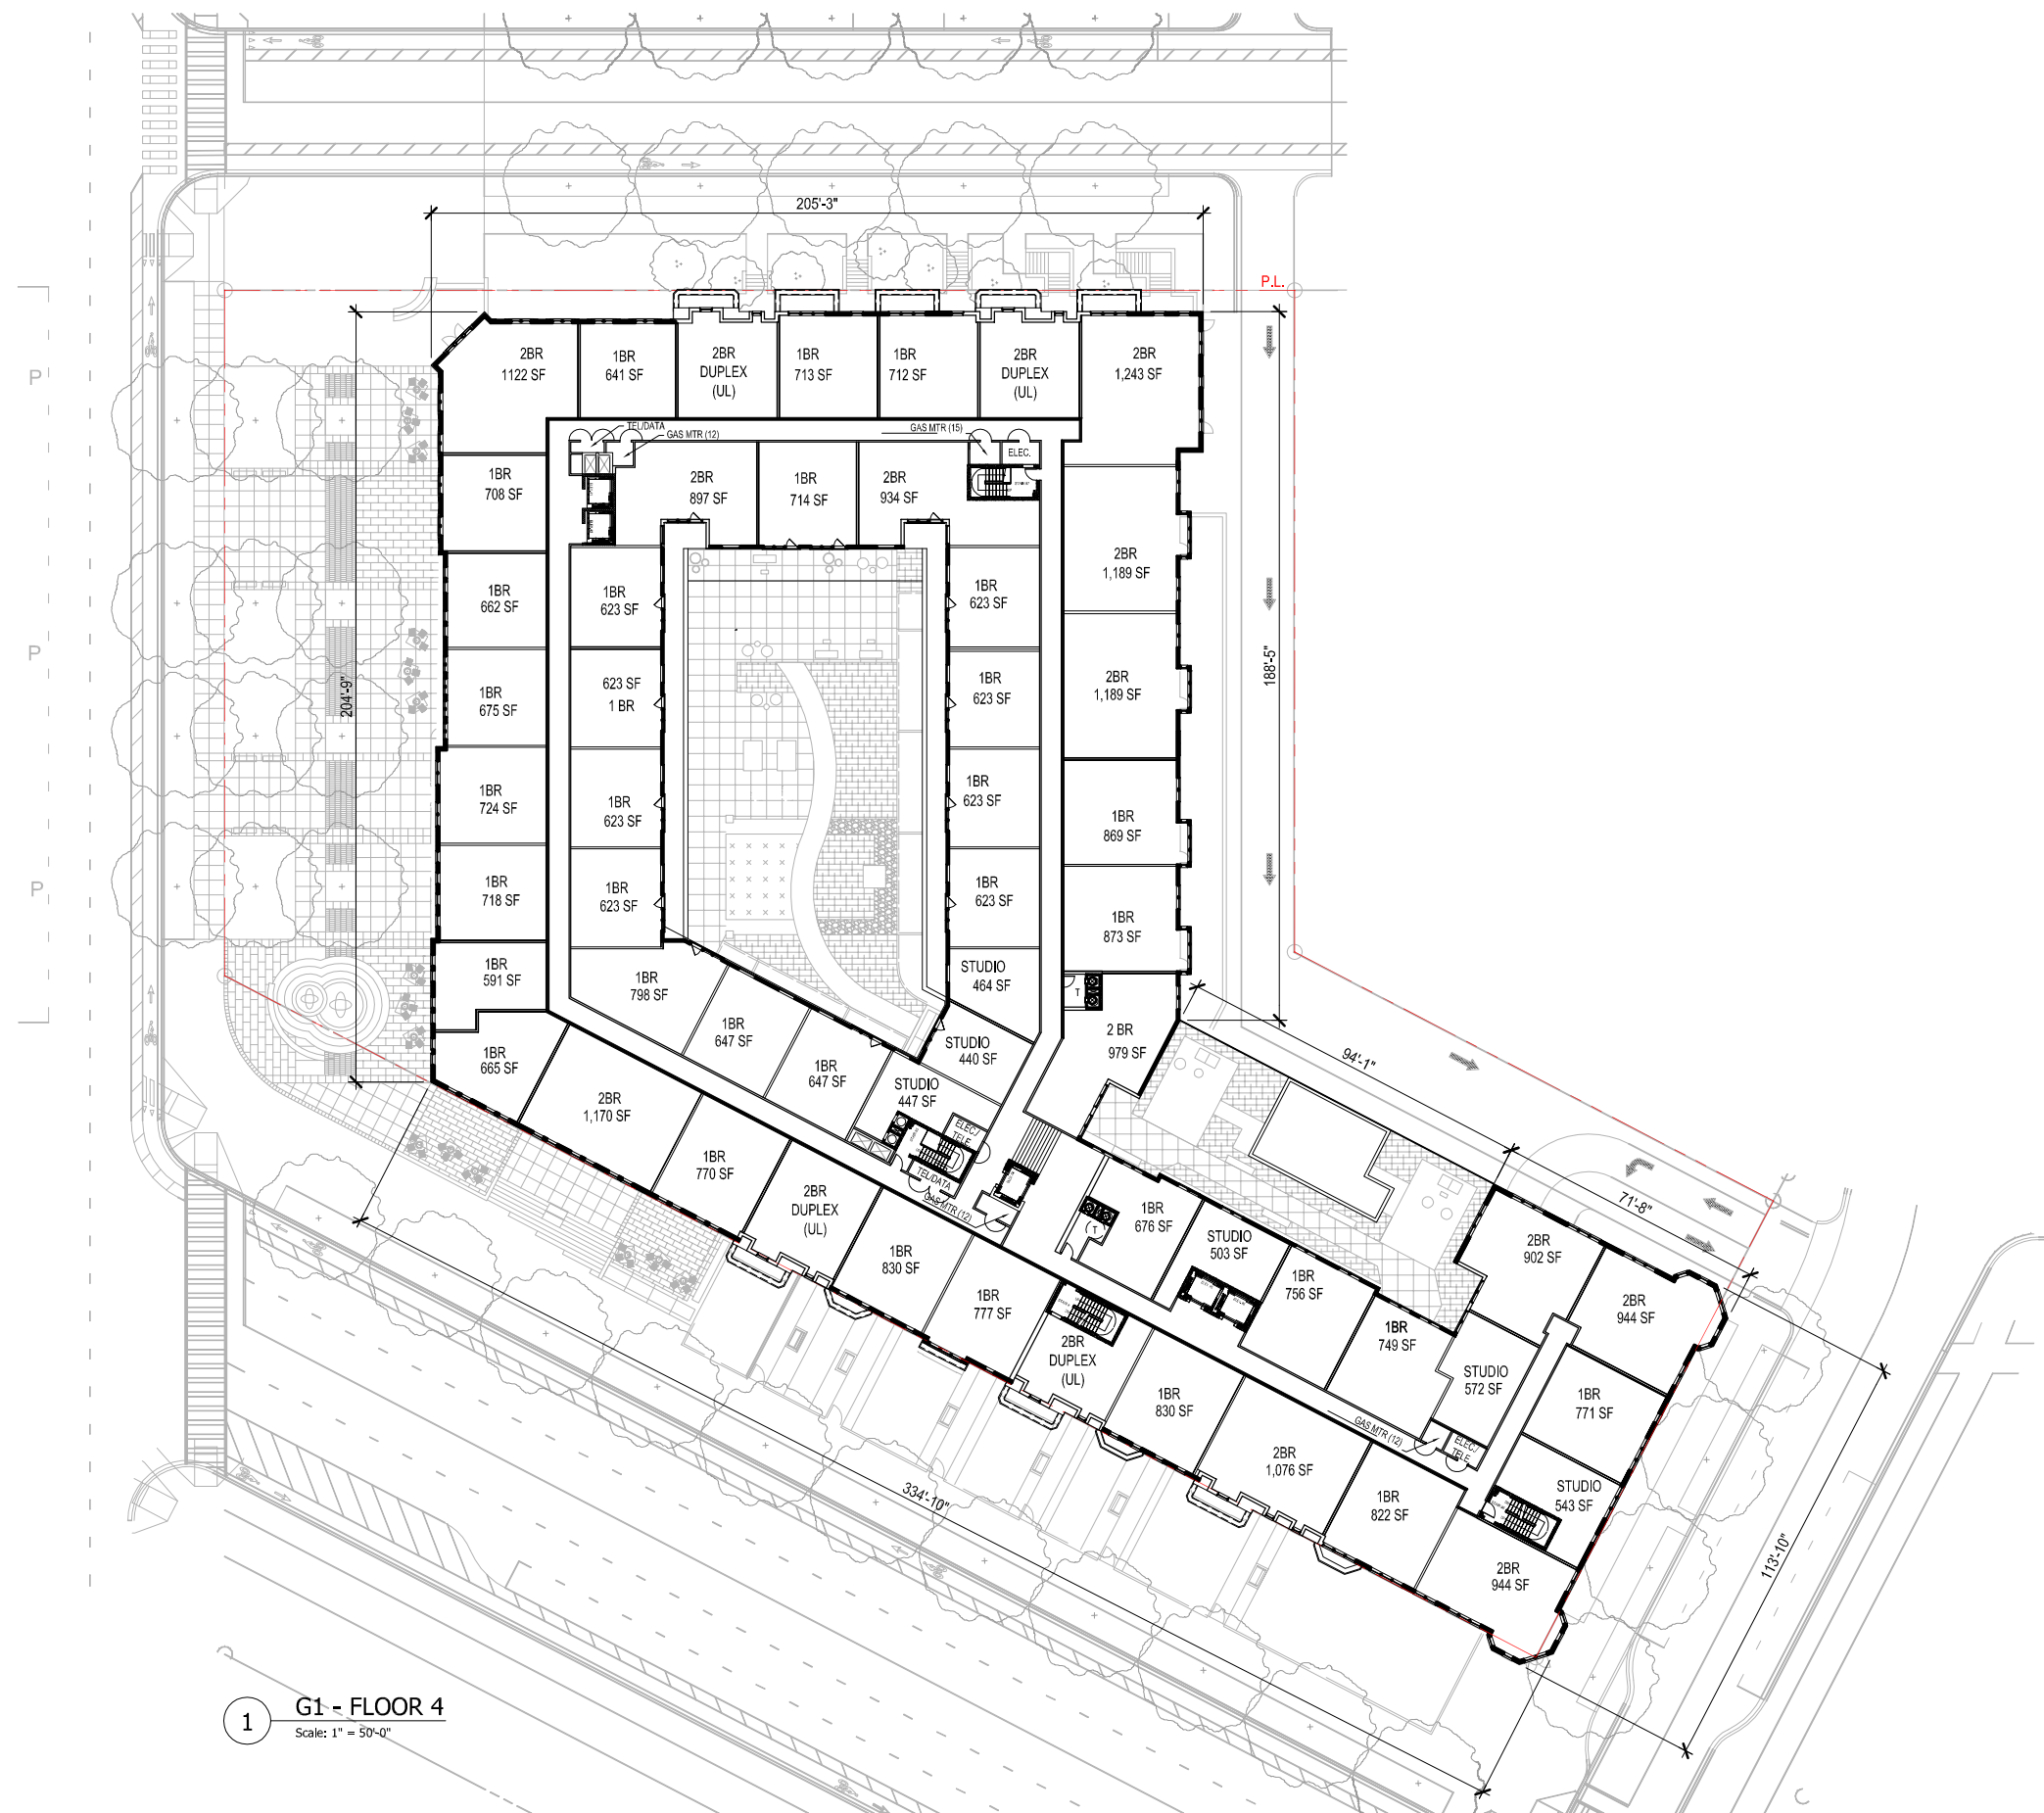

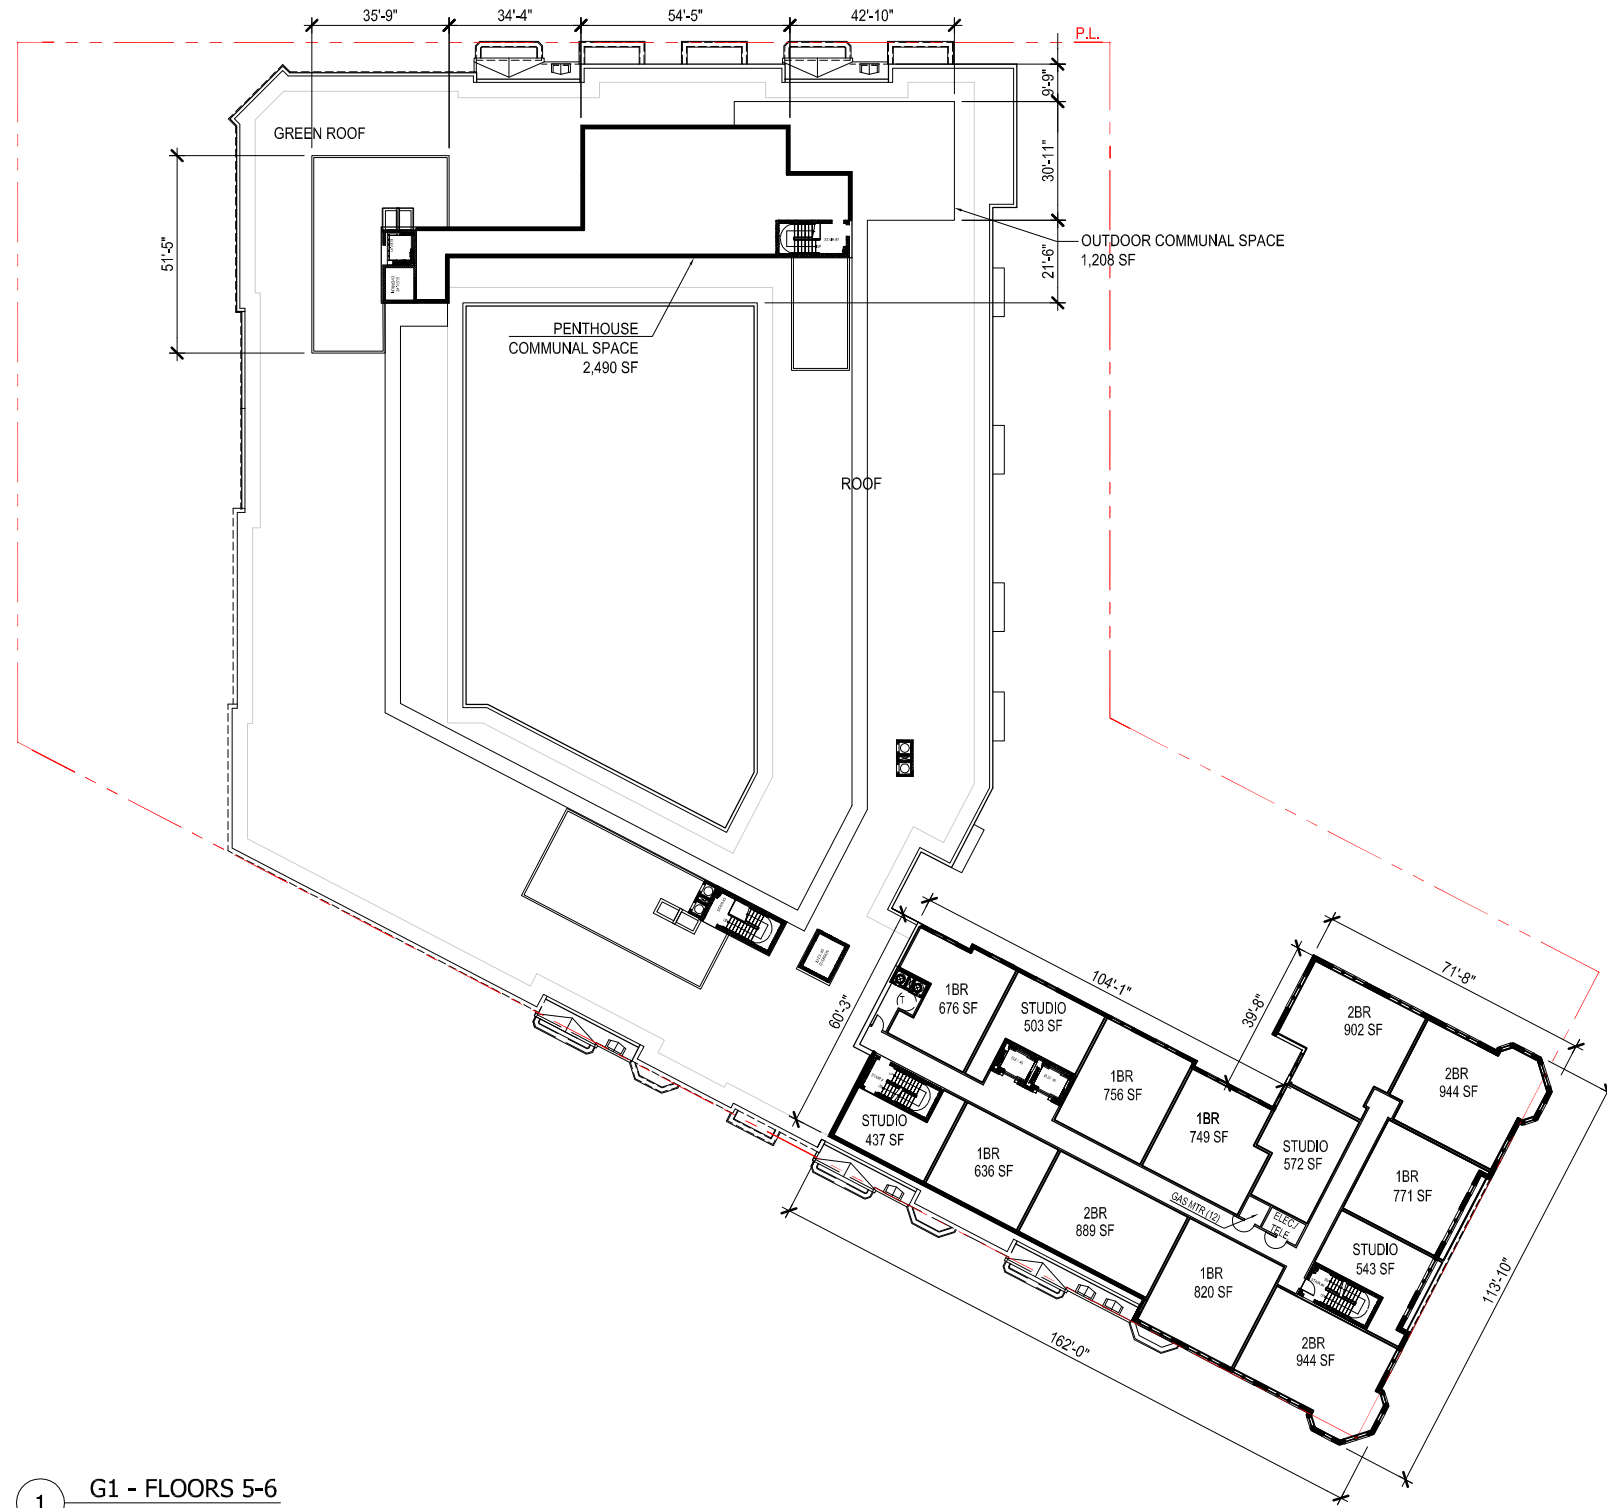

1 G1 - FLOORS 5-6
Scale: 1" = 50'-0"

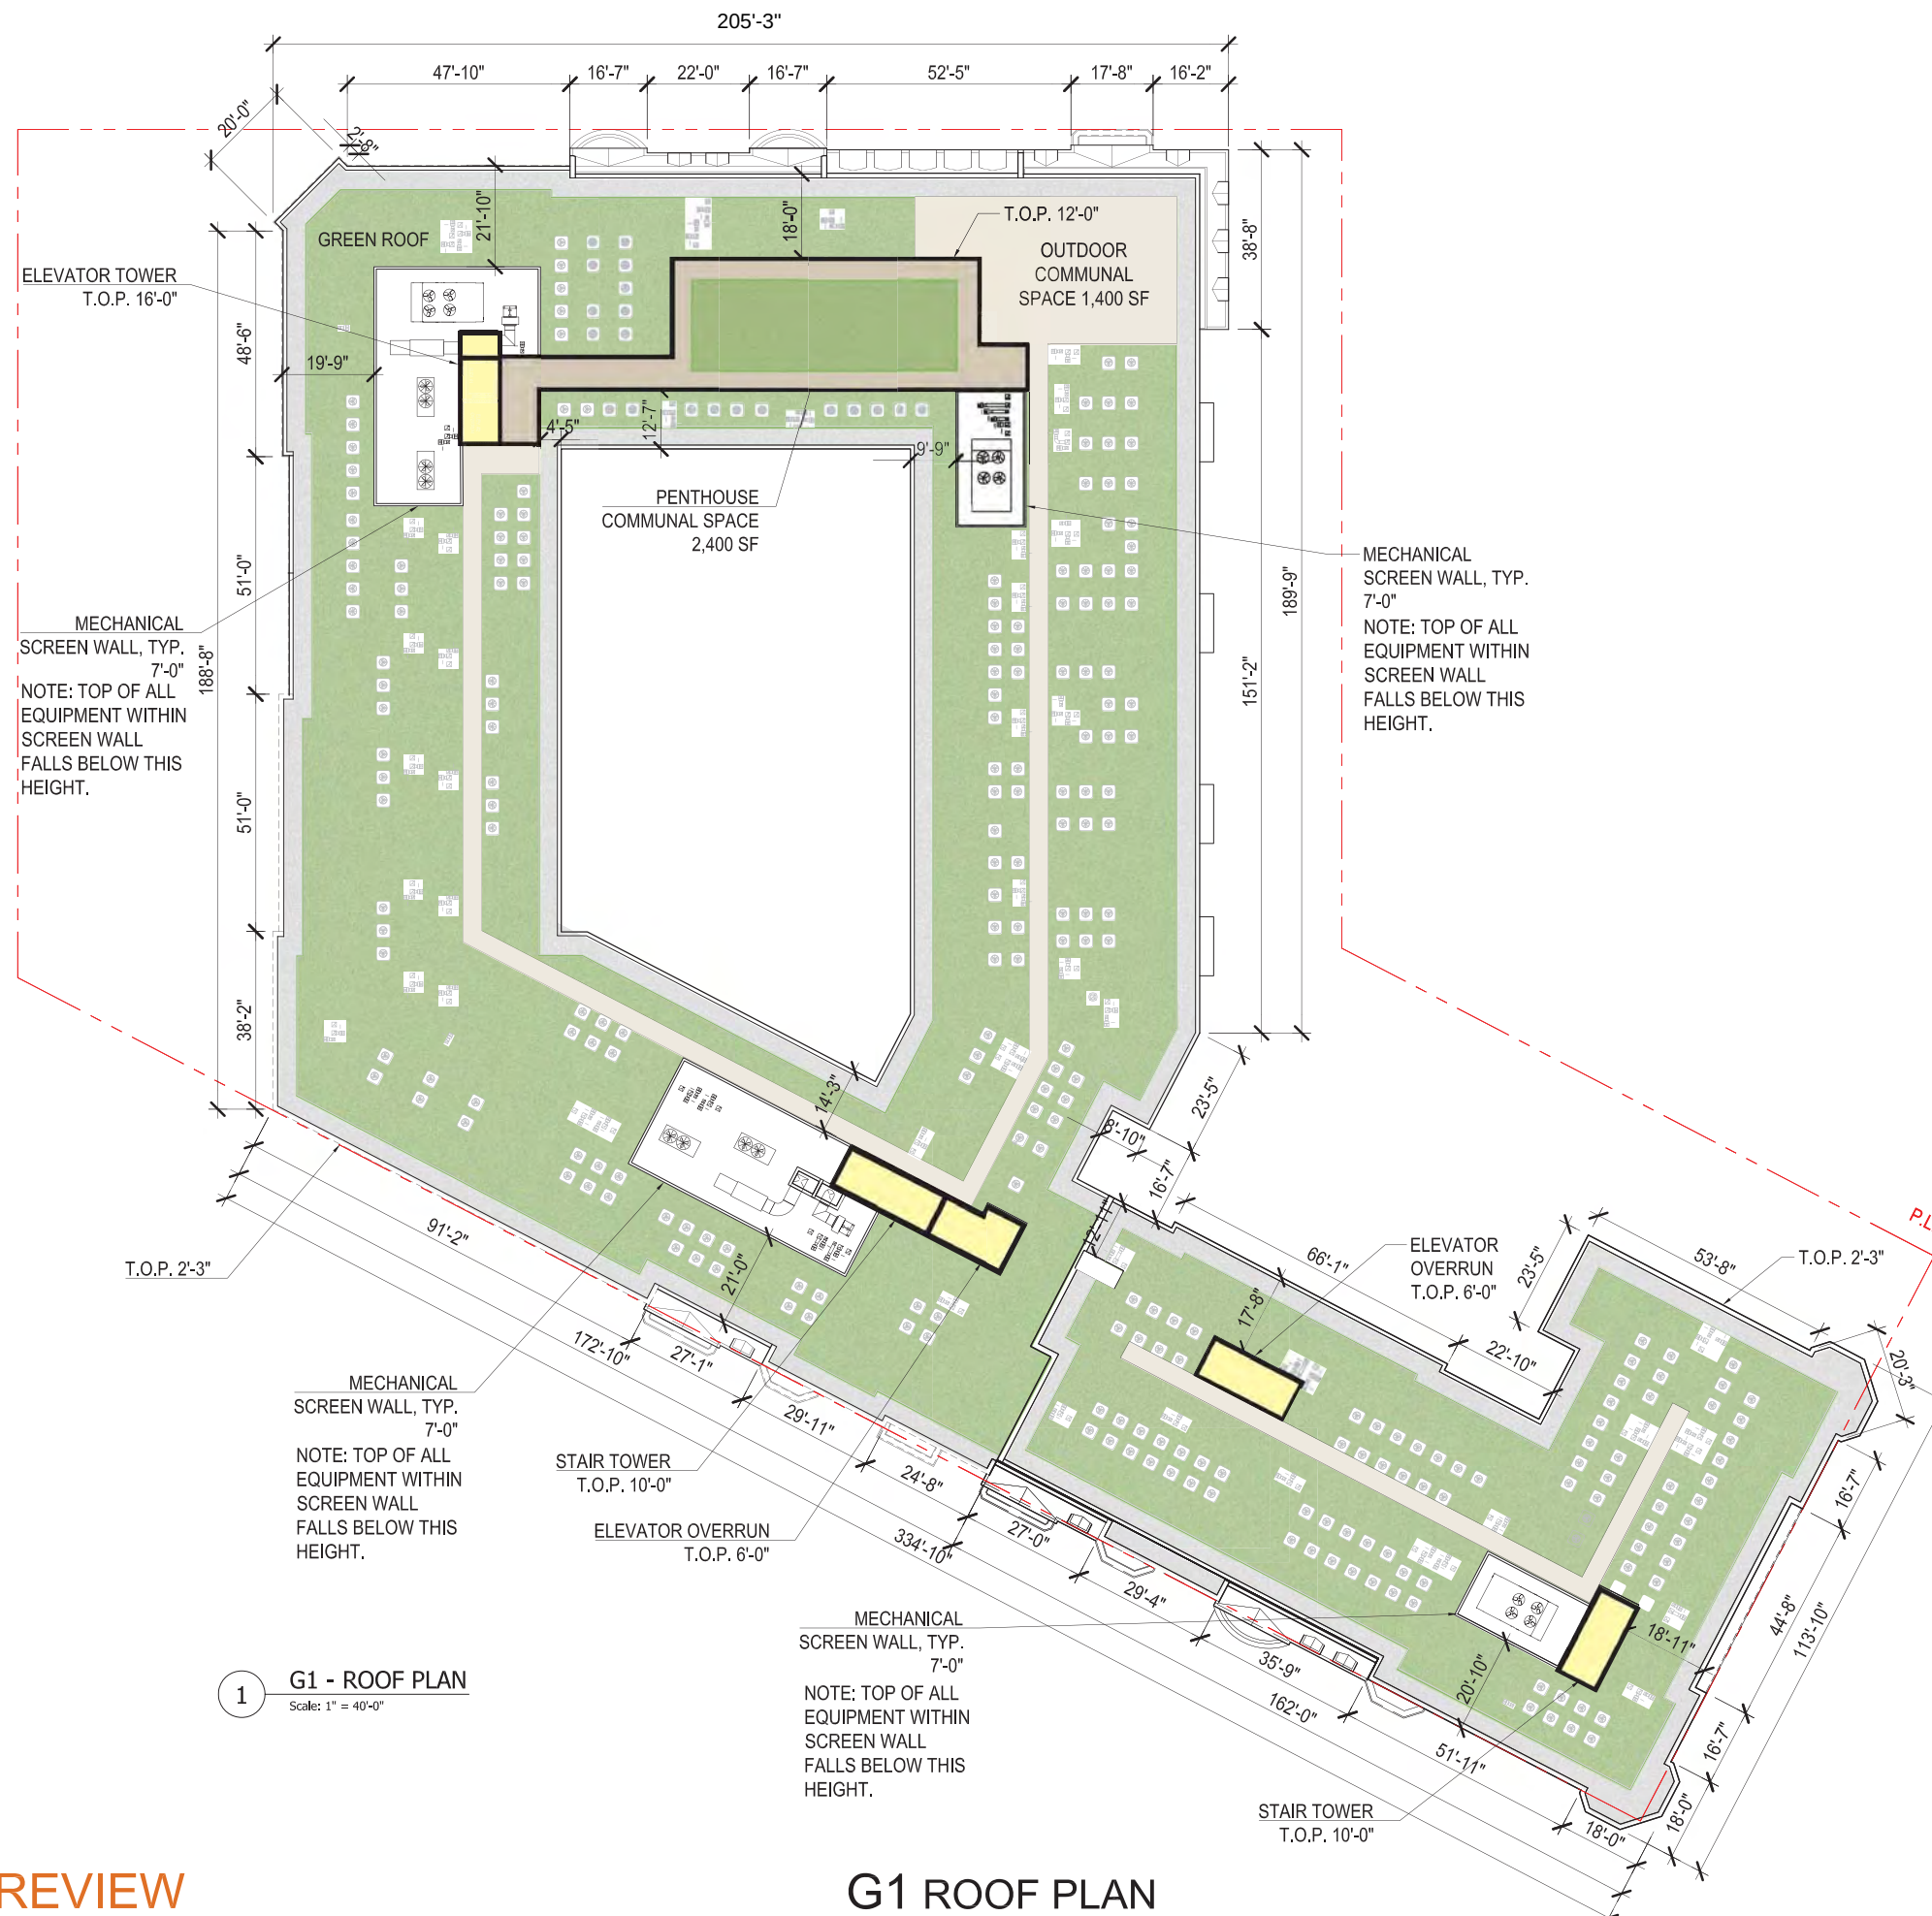





HILL EAST DESIGN REVIEW

BUILDING G ROOF

PARKERRODRIGUEZ, INC.
Planning | Urban Design | Landscape Architecture

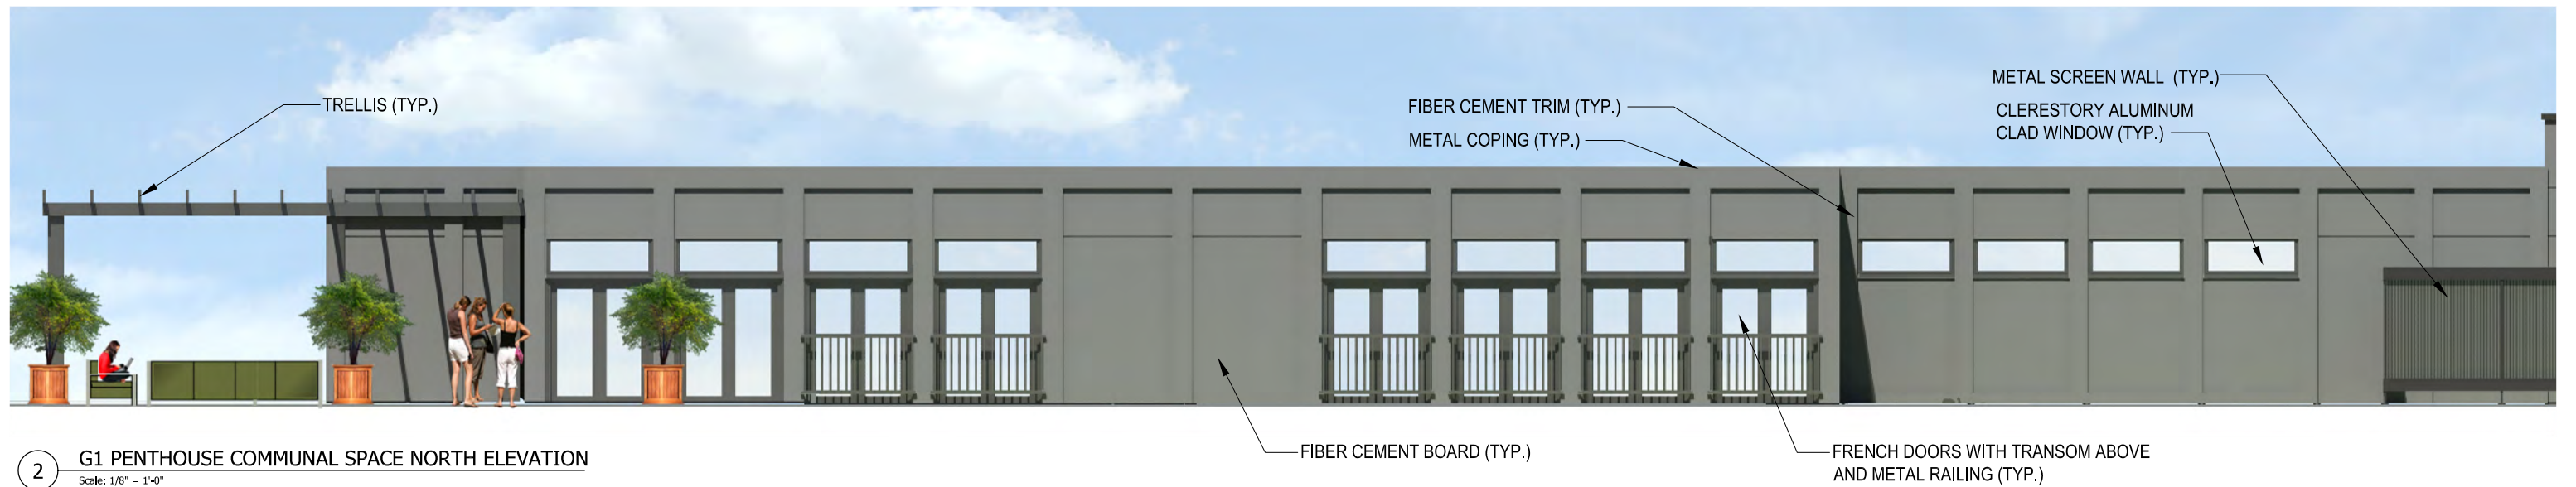


KEY PLAN

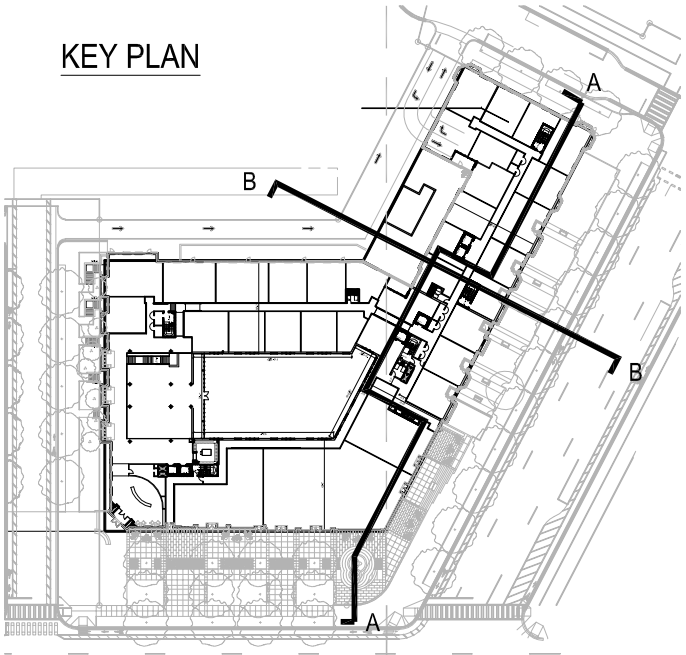


LEGEND

- RESIDENTIAL UNITS
- AMENITY
- RETAIL
- CORE/CIRCULATION
- VERTICAL CIRCULATION
- PARKING
- BUILDING SERVICE

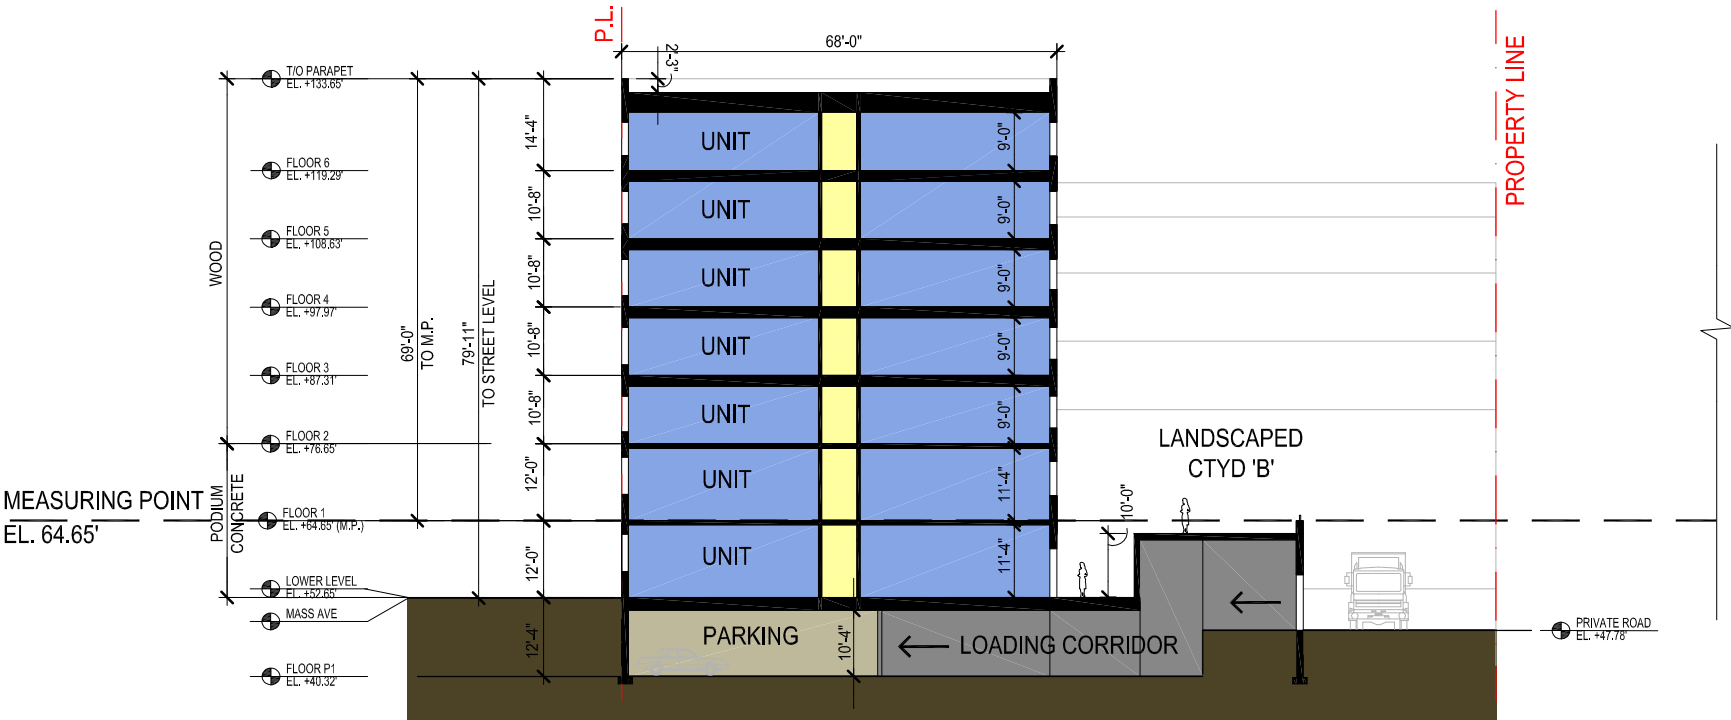


2 NORTH-SOUTH SECTION AT LOADING - B-B
Scale: 1" = 30'-0"

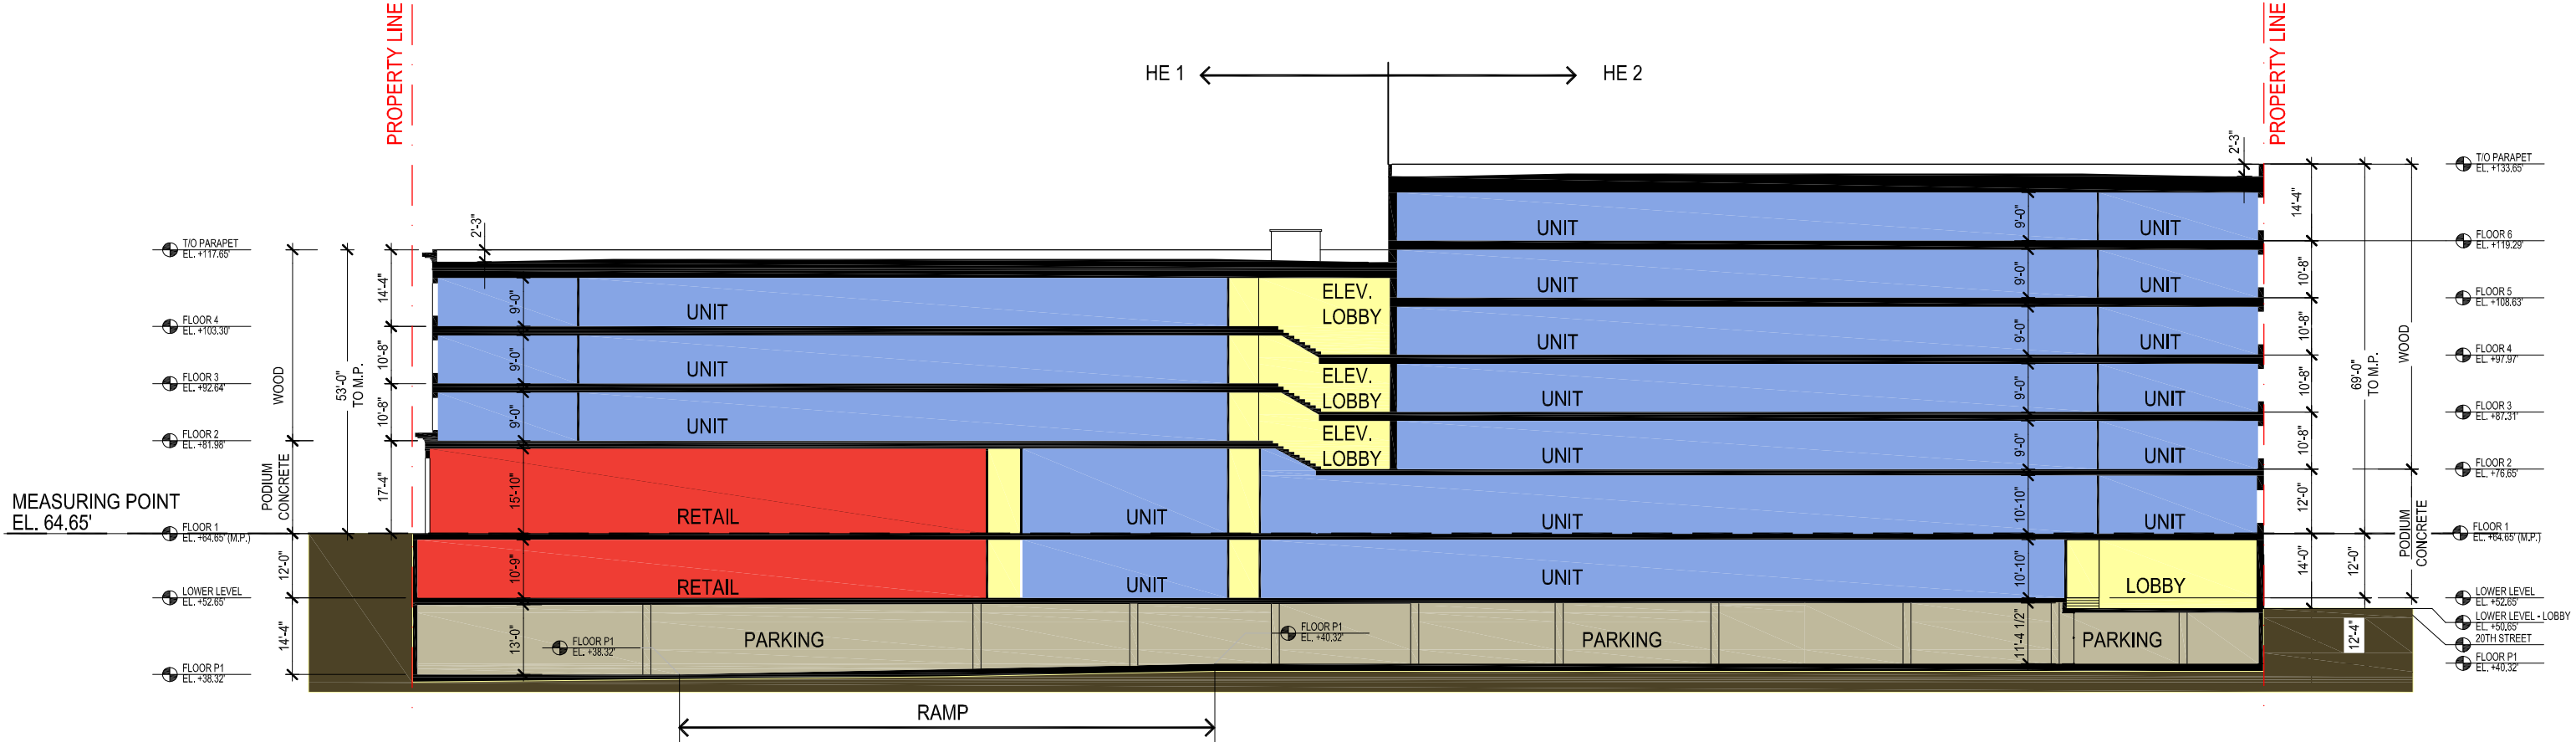

1 EAST-WEST SECTION THROUGH LOBBY - A-A
Scale: 1" = 30'-0"

KEY PLAN

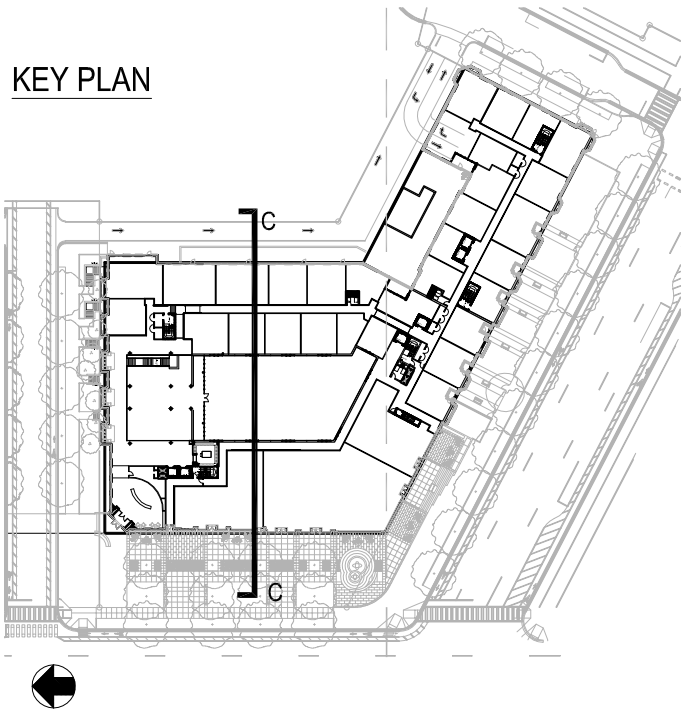

LEGEND

RESIDENTIAL UNITS


RETAIL

CORE/CIRCULATION


VERTICAL CIRCULATION


PARKING

BUILDING SERVICE

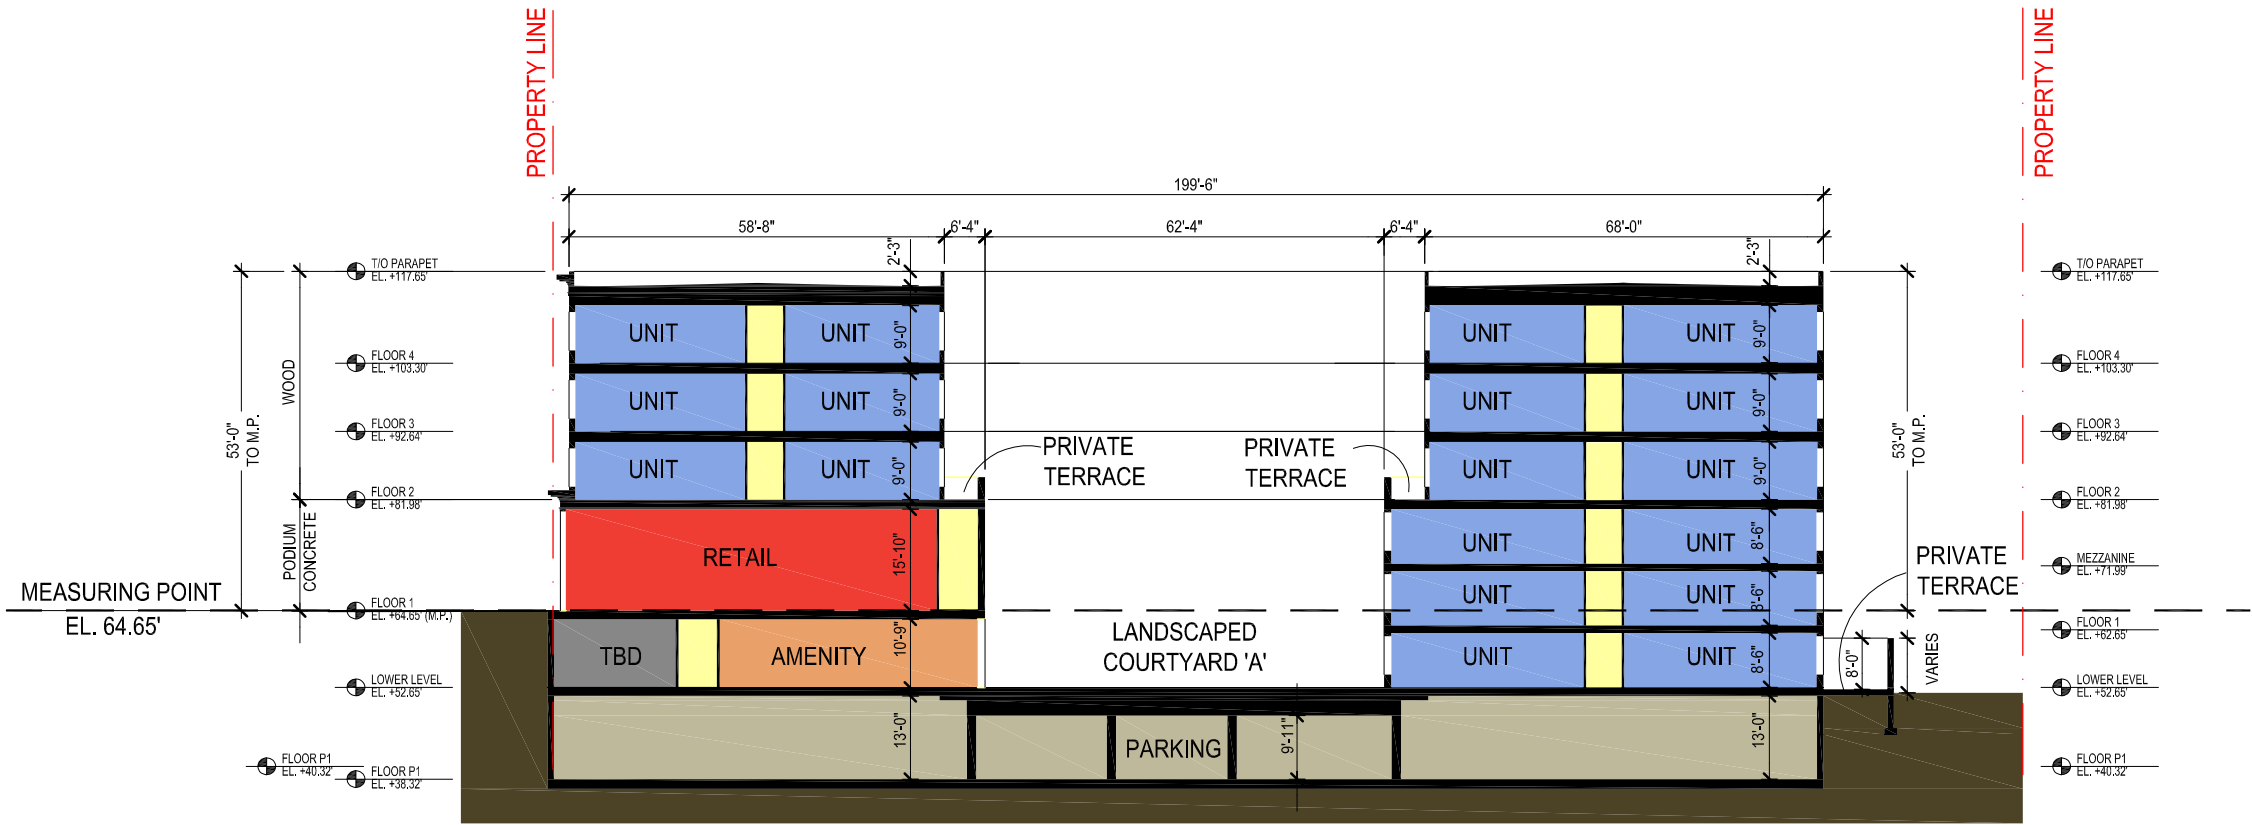

1 EAST-WEST SECTION THROUGH COURTYARD C-C
Scale: 1" = 30'-0"

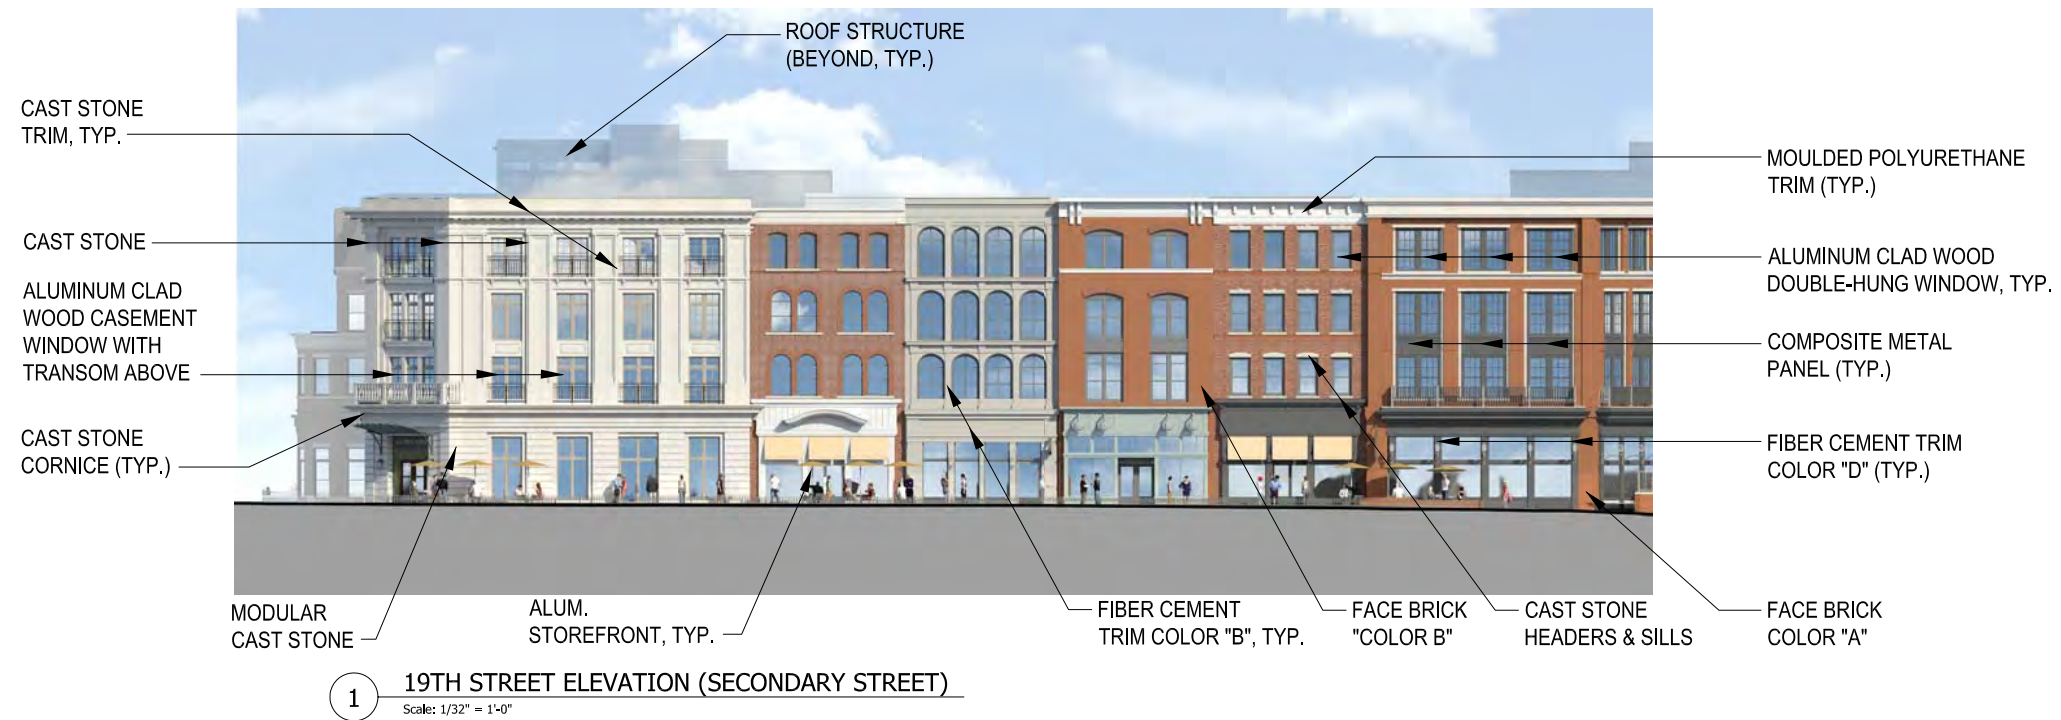


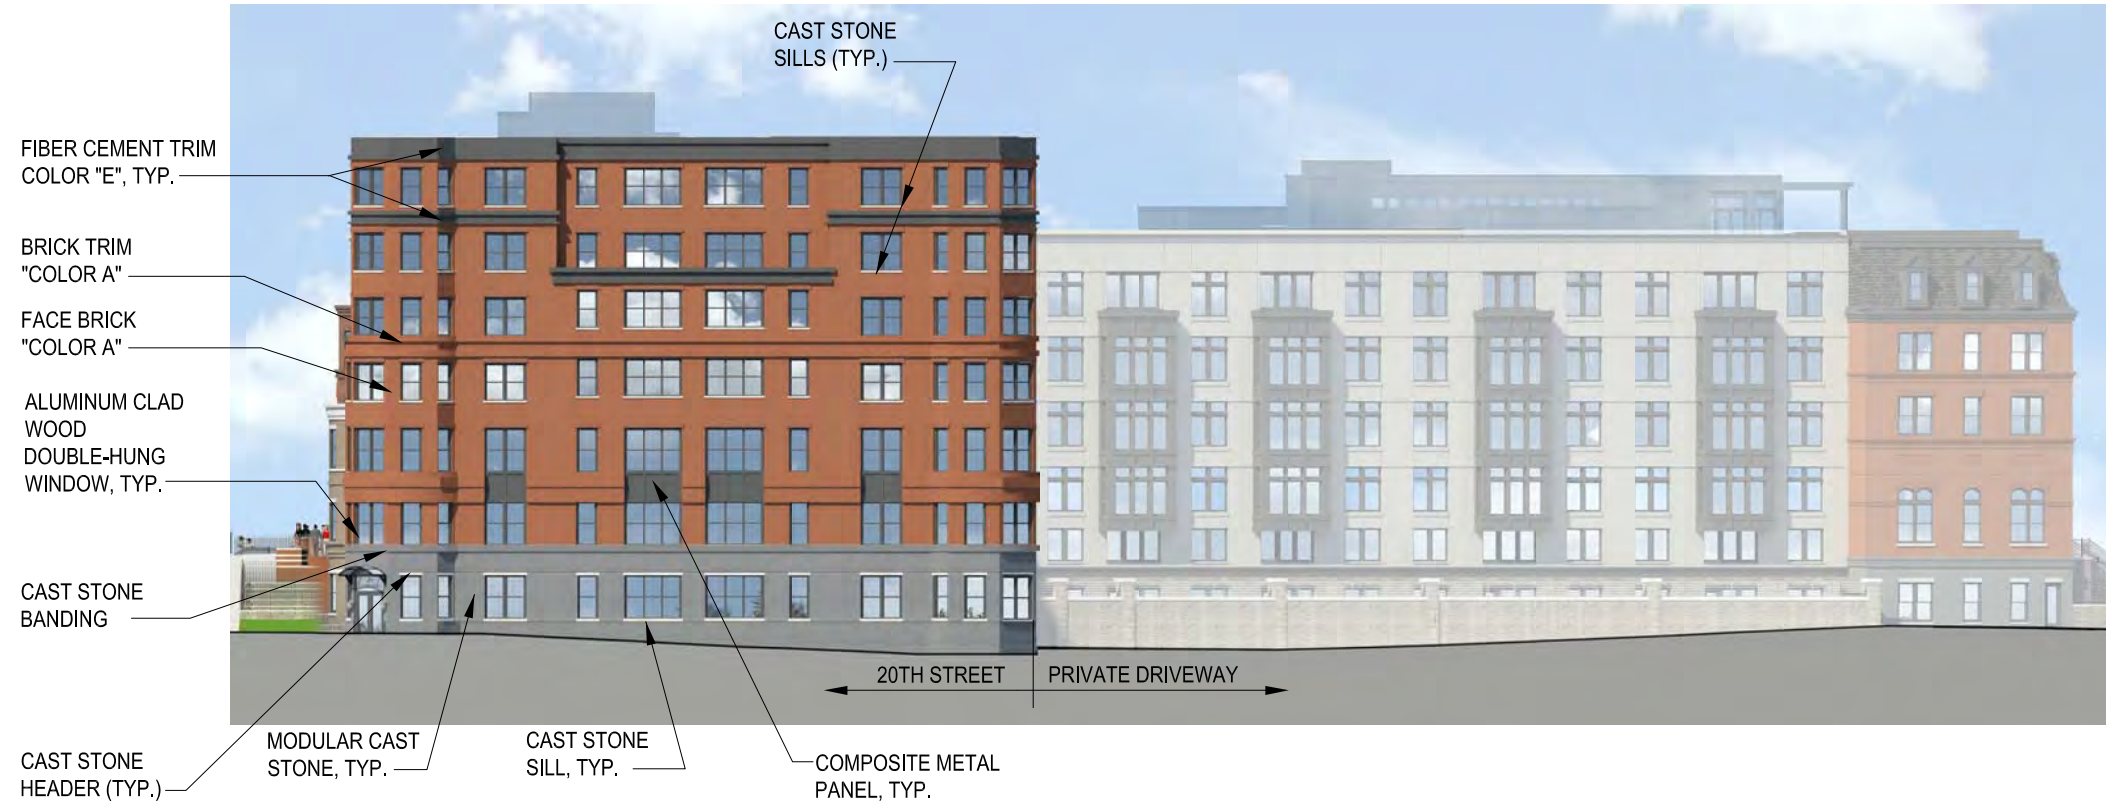

1 REAR ELEVATION LOOKING WEST
Scale: 1/32" = 1'-0"



2 REAR ELEVATION AT PRIVATE DRIVEWAY LOOKING SOUTHEAST
Scale: 1/32" = 1'-0"

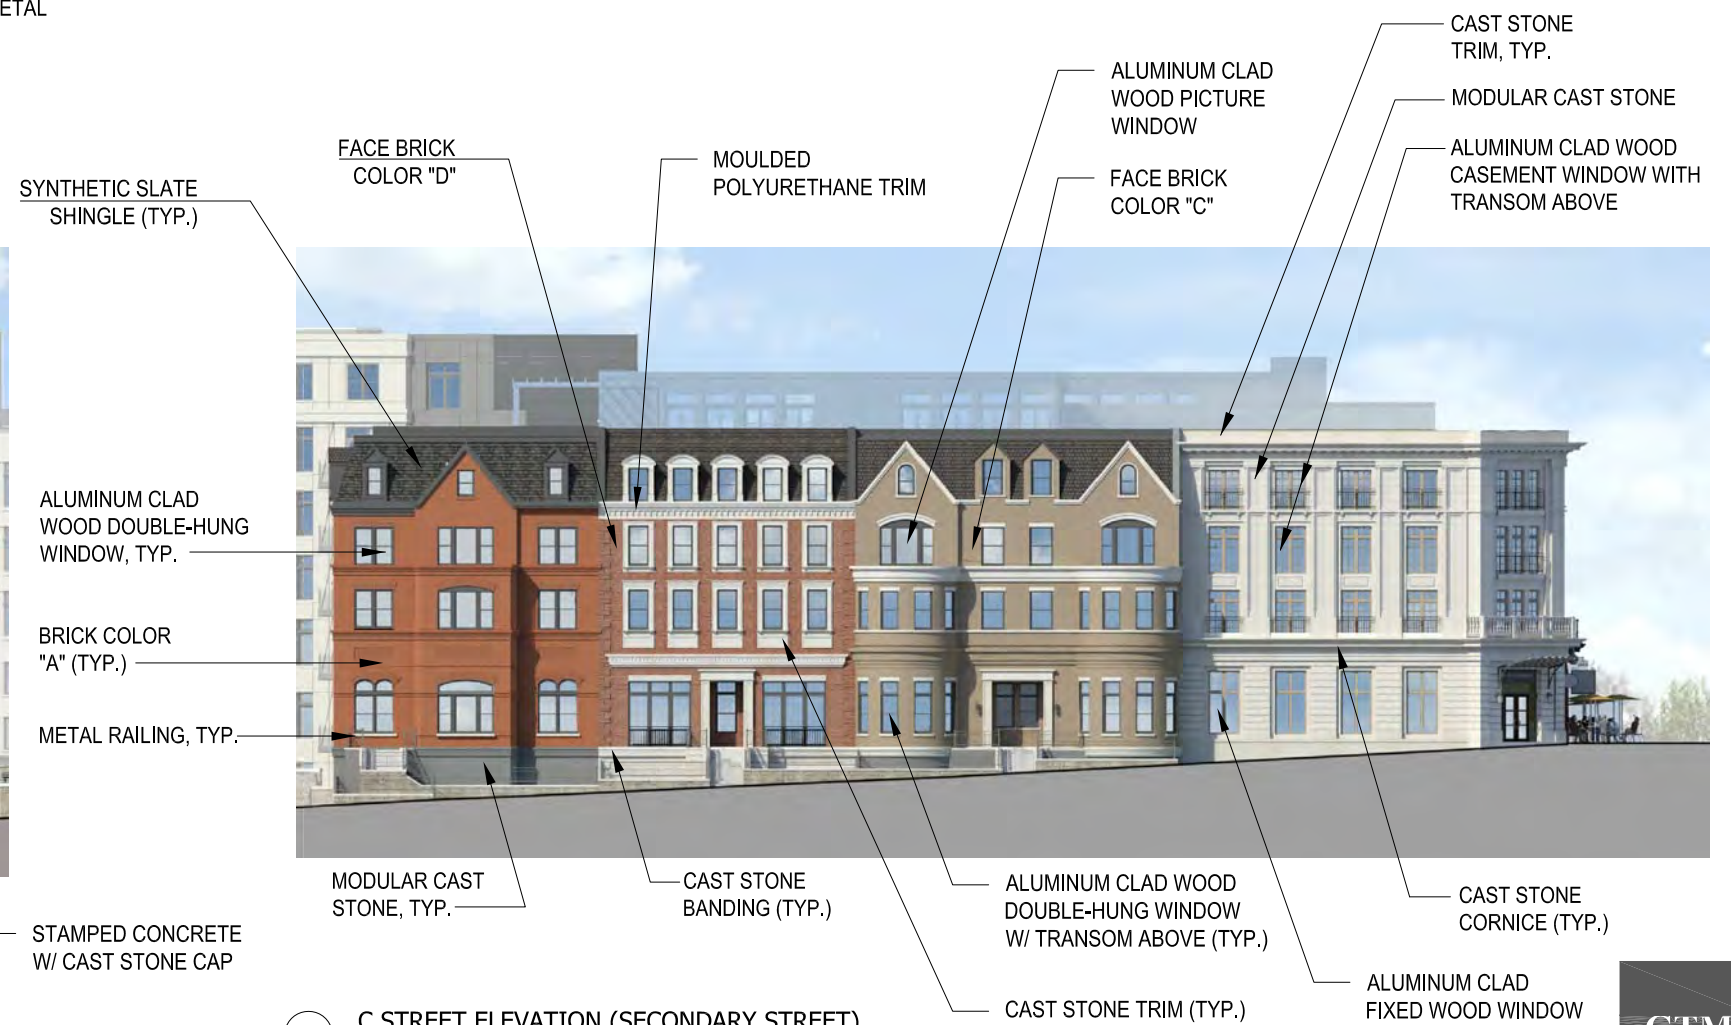


3 C STREET ELEVATION (SECONDARY STREET)
Scale: 1/32" = 1'-0"

HILL EAST DESIGN REVIEW

G1 ELEVATIONS


GTM ARCHITECTS

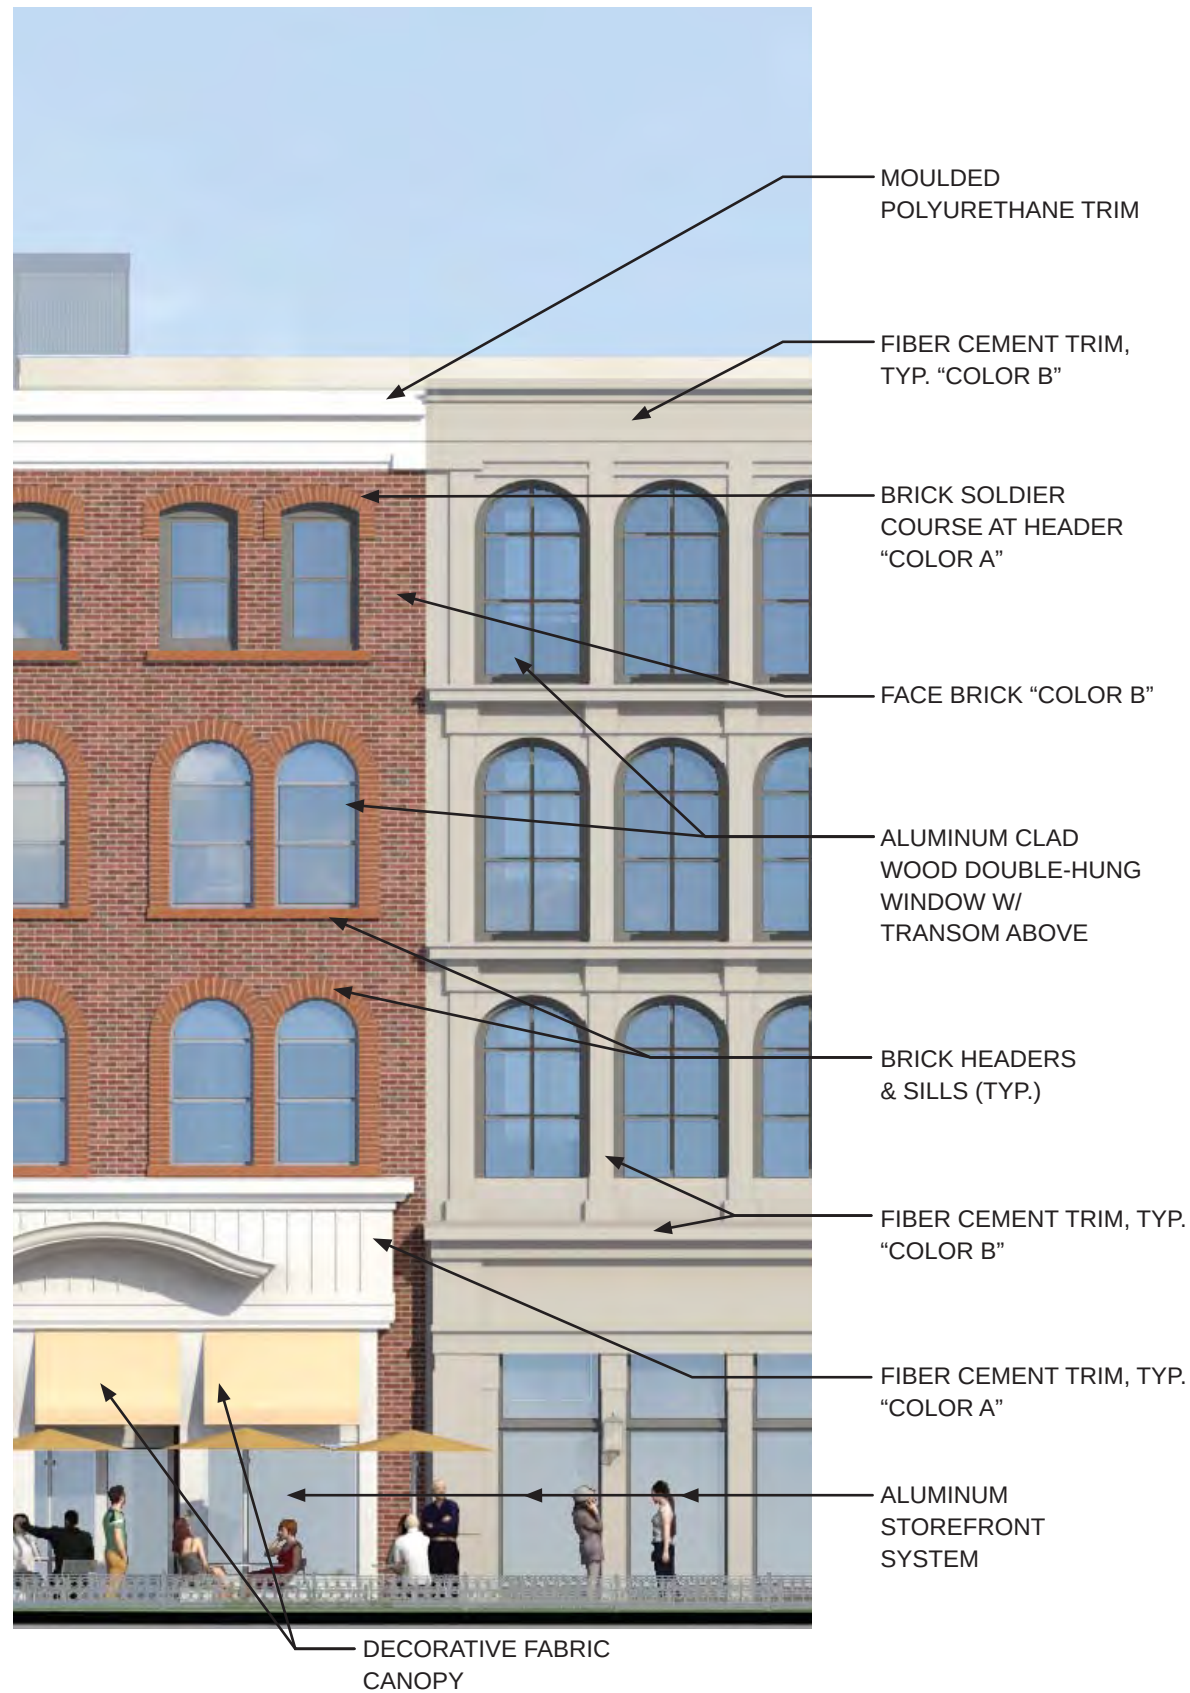

1 ENLARGED 19TH STREET ELEVATION
Scale: NTS



2 ENLARGED 19TH STREET ELEVATION
Scale: NTS

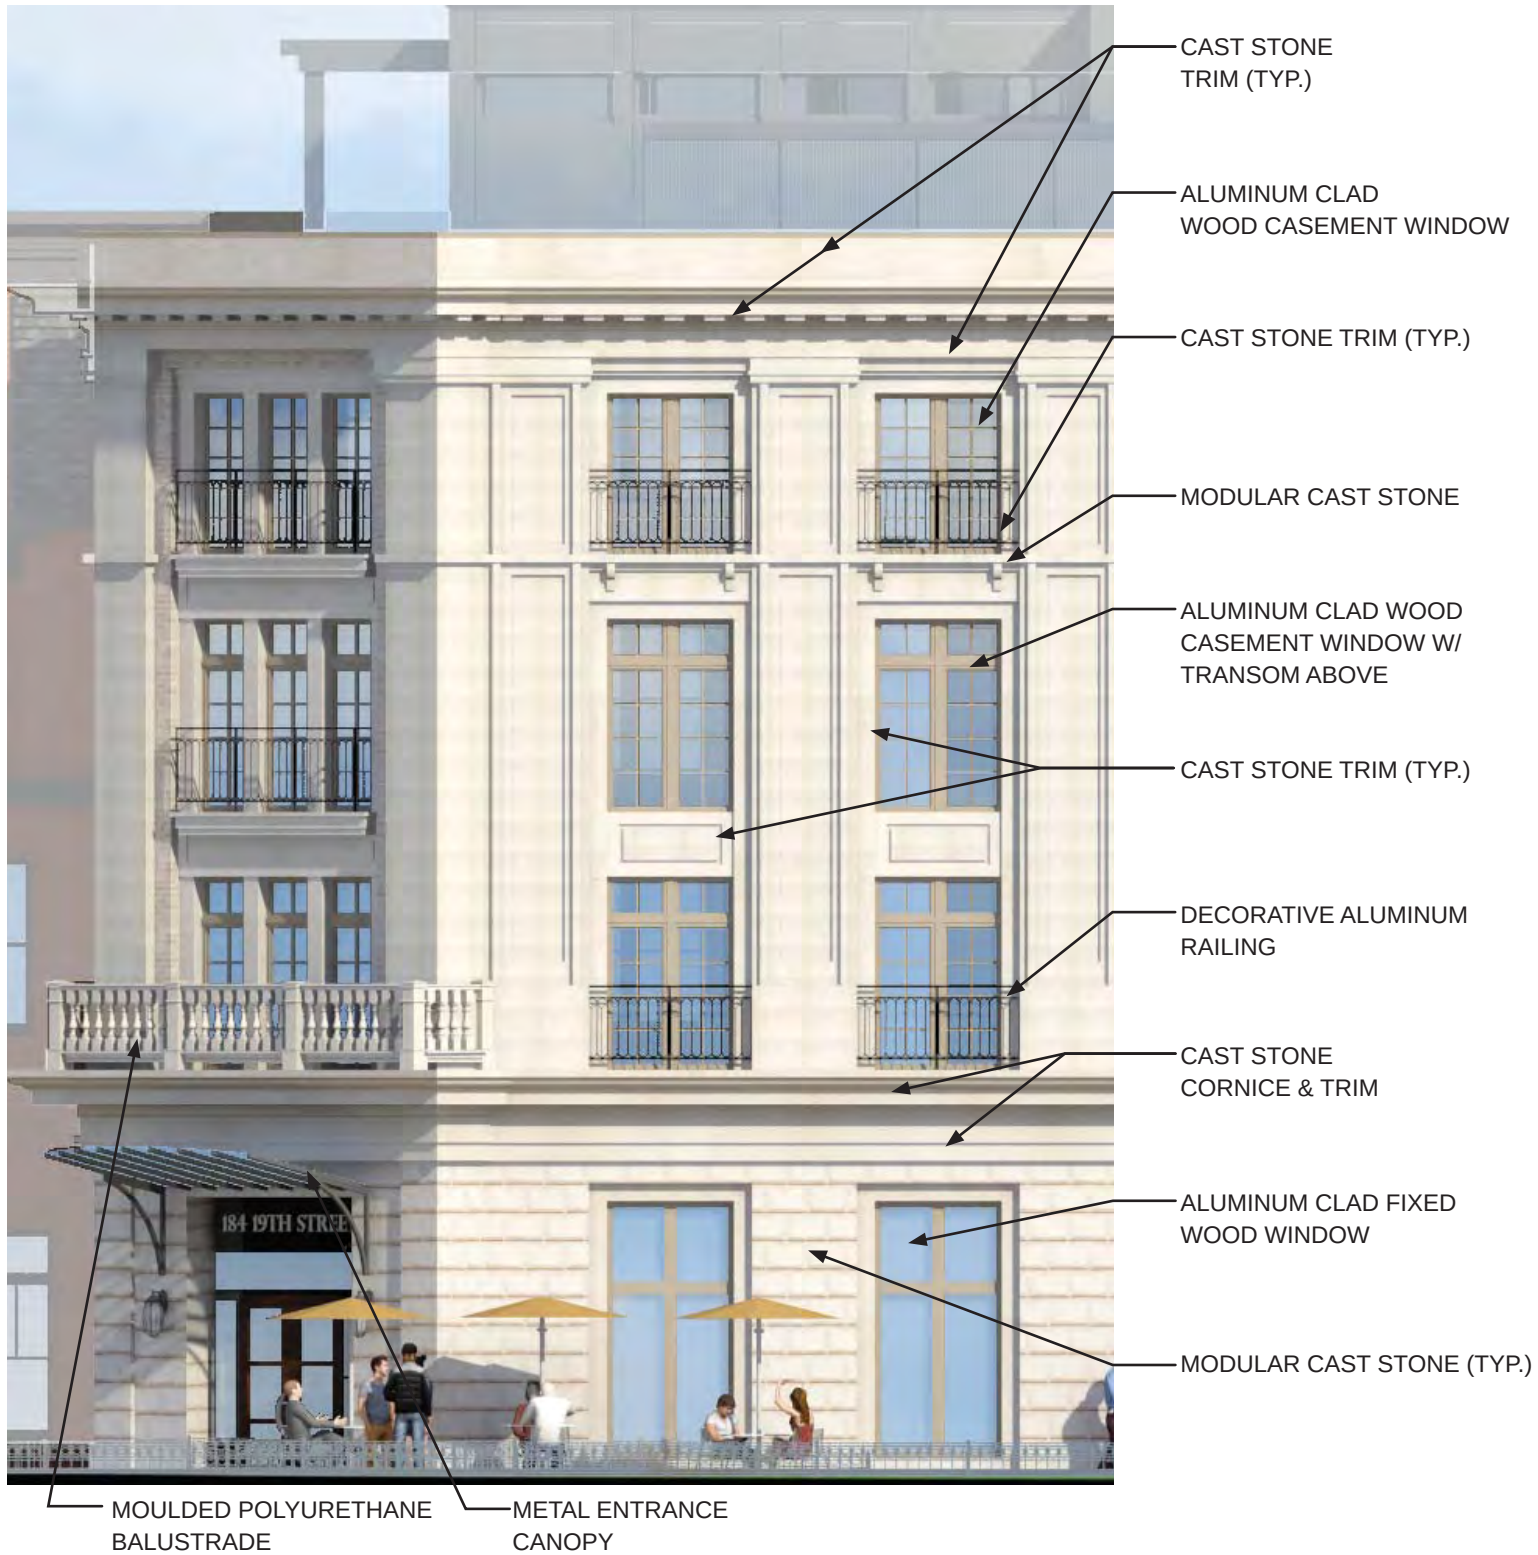

1 ENLARGED 19TH STREET ELEVATION
Scale: NTS



2 ENLARGED 19TH STREET ELEVATION
Scale: NTS

HILL EAST DESIGN REVIEW

WASHINGTON, DC PROJECT NO.13.0376 04-07-2016

ENLARGED ELEVATIONS

COPYRIGHT 2016, GTM ARCHITECTS, INC. 7735 OLD GEORGETOWN ROAD, SUITE 700, BETHESDA, MD 20814 - TEL: (240) 333-2000 - FAX: (240) 333-2001



GTM ARCHITECTS