



ENLARGED PLANS - PARKING

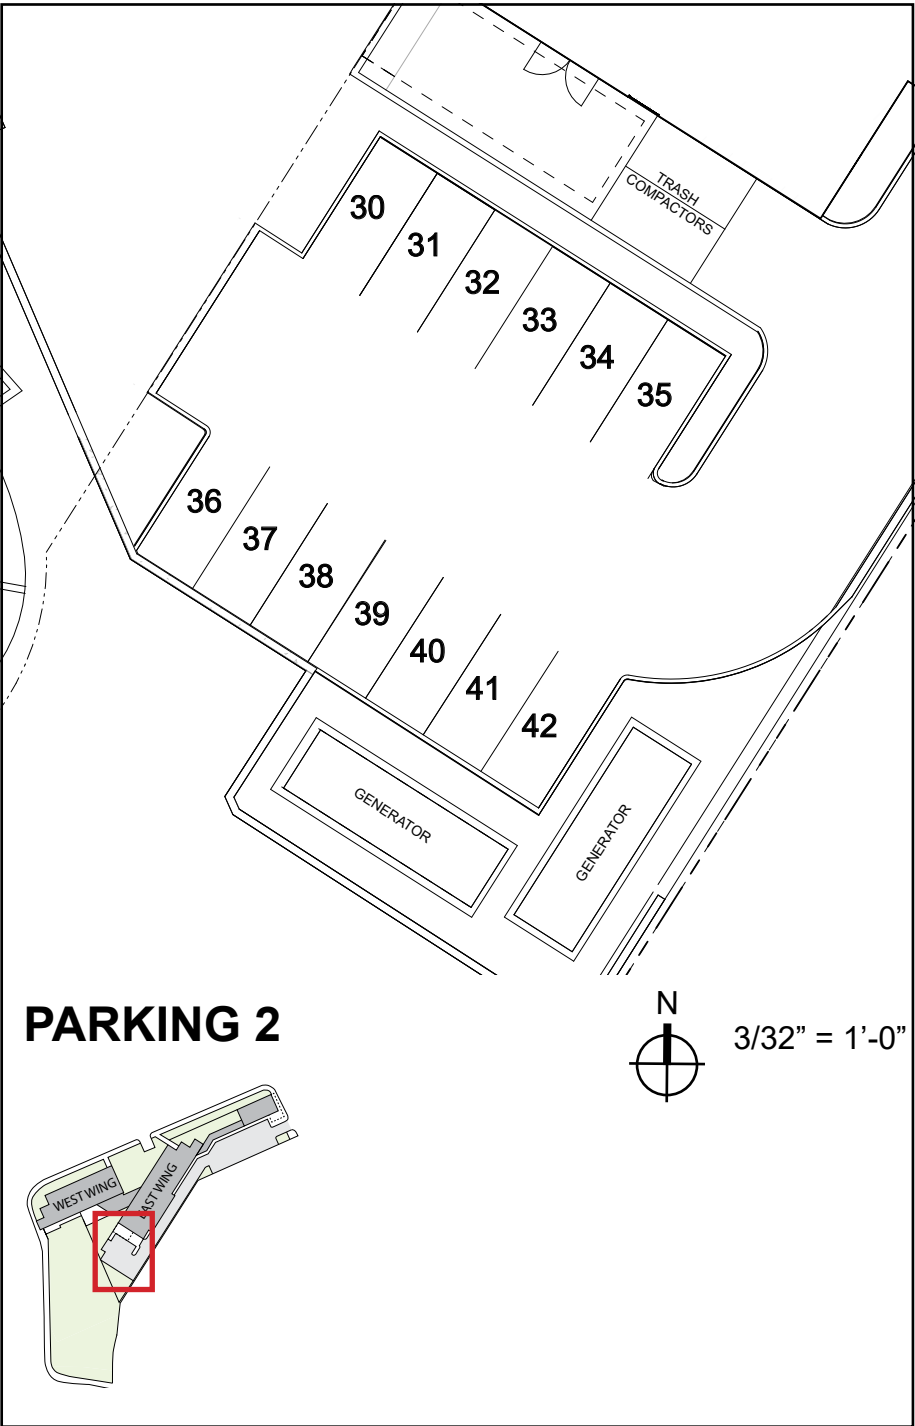

PARKING	
Standard Spaces	0
Compact Spaces	42
Total Spaces	42

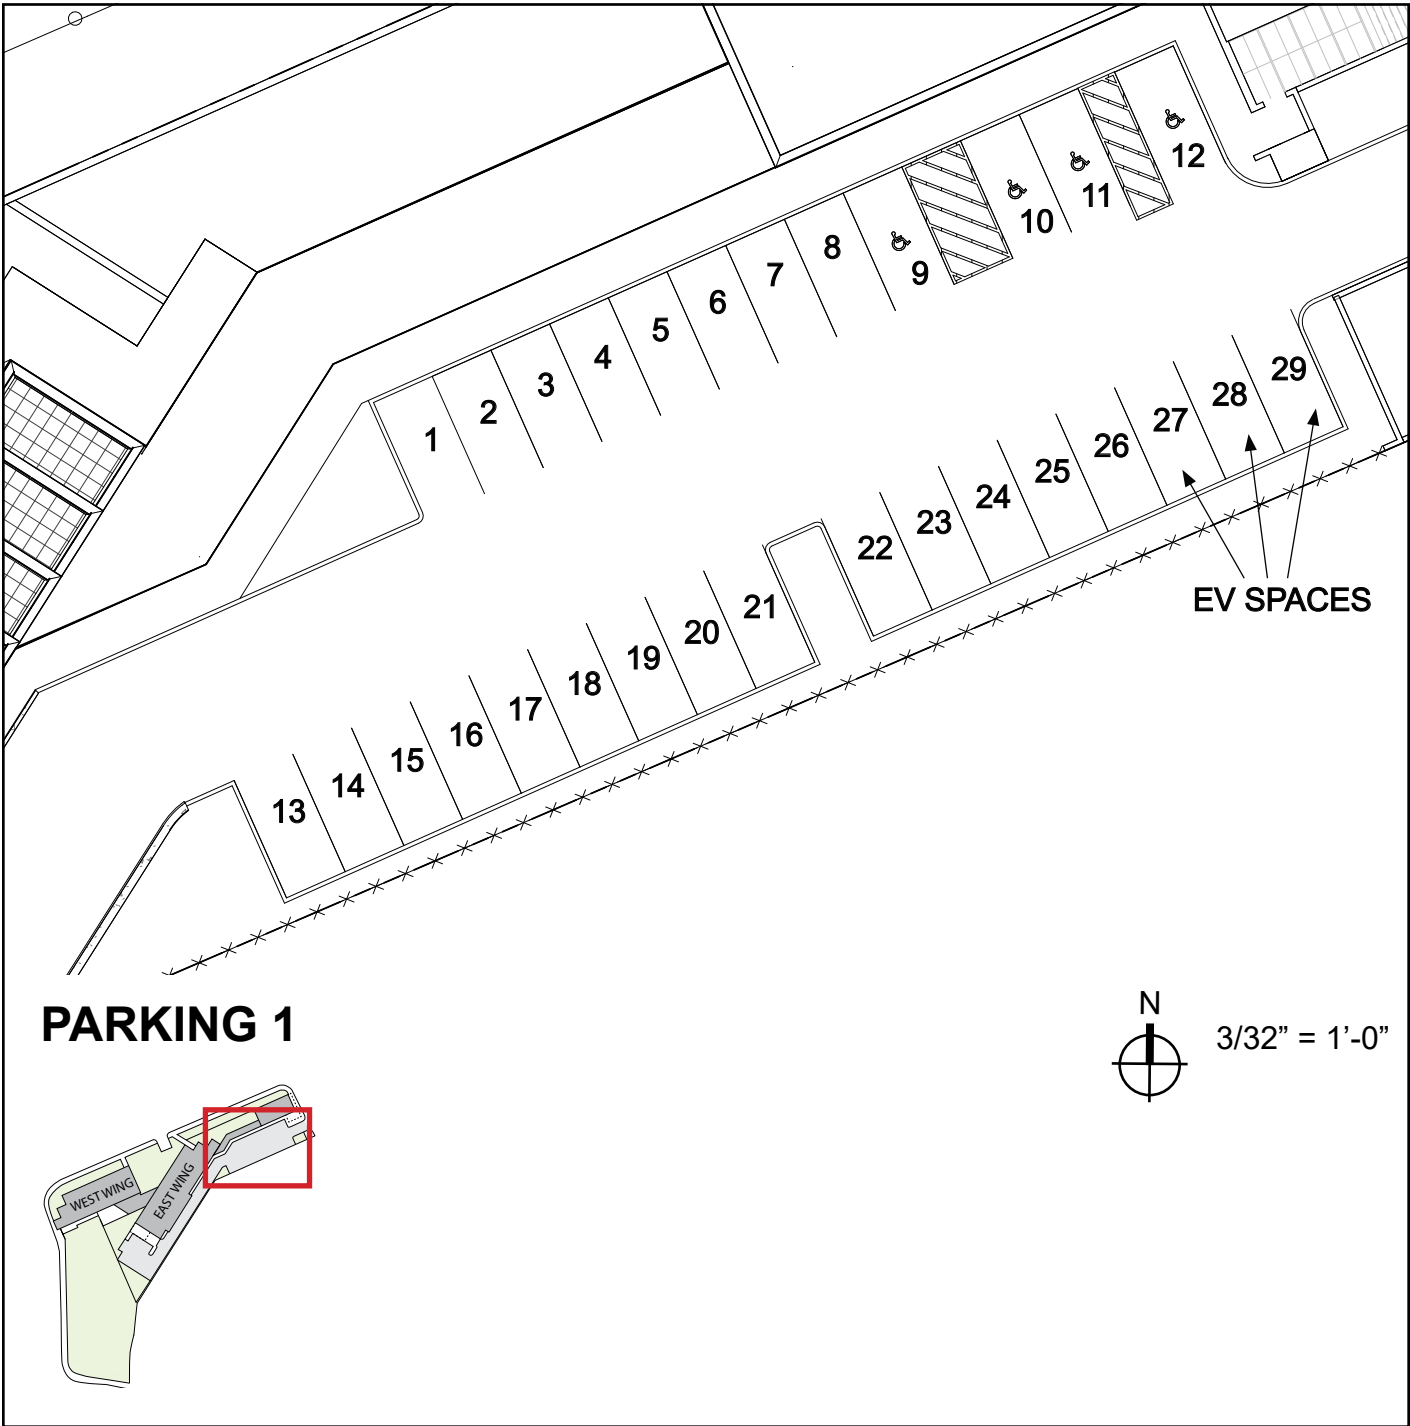

NEW YORK AVENUE SHELTER

1201 NEW YORK AVENUE NE
WASHINGTON, DC 20002

SHEET NUMBER	DRAWING NAME
PUD 0.42	ENLARGED PLANS: PARKING



ZONING COMMISSION
918 DISTRICT OF COLUMBIA, DC, 20001
T 202-696-7940
W <https://sorgdesign.com>

ENLARGED PLANS - BICYCLE PARKING



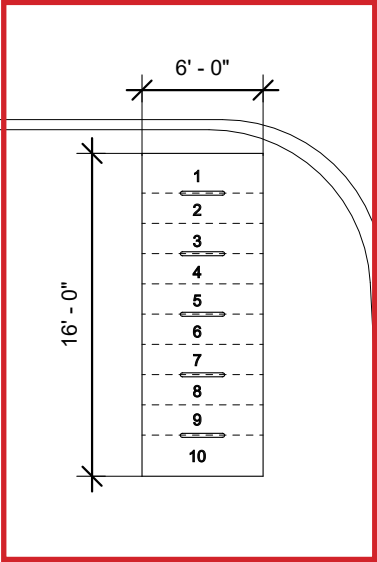


Diagram showing the layout of short-term bicycle parking spaces. The layout is a rectangular area measuring 6' - 0" wide by 16' - 0" deep. It contains 10 numbered spaces (1-10) arranged in a single row. The diagram is labeled "FAIRVIEW AVENUE NE" on the right side.

 


North arrow pointing up and slightly to the right. Scale bar showing 0', 1', 2', 4', 8', and 16'.

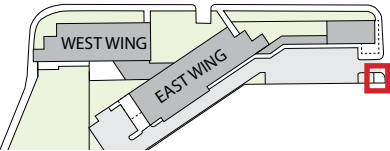


Site map showing the location of the short-term parking area on the East Wing of the building.

1. SHORT TERM BICYCLE PARKING
On Site

- Ten (10) spaces

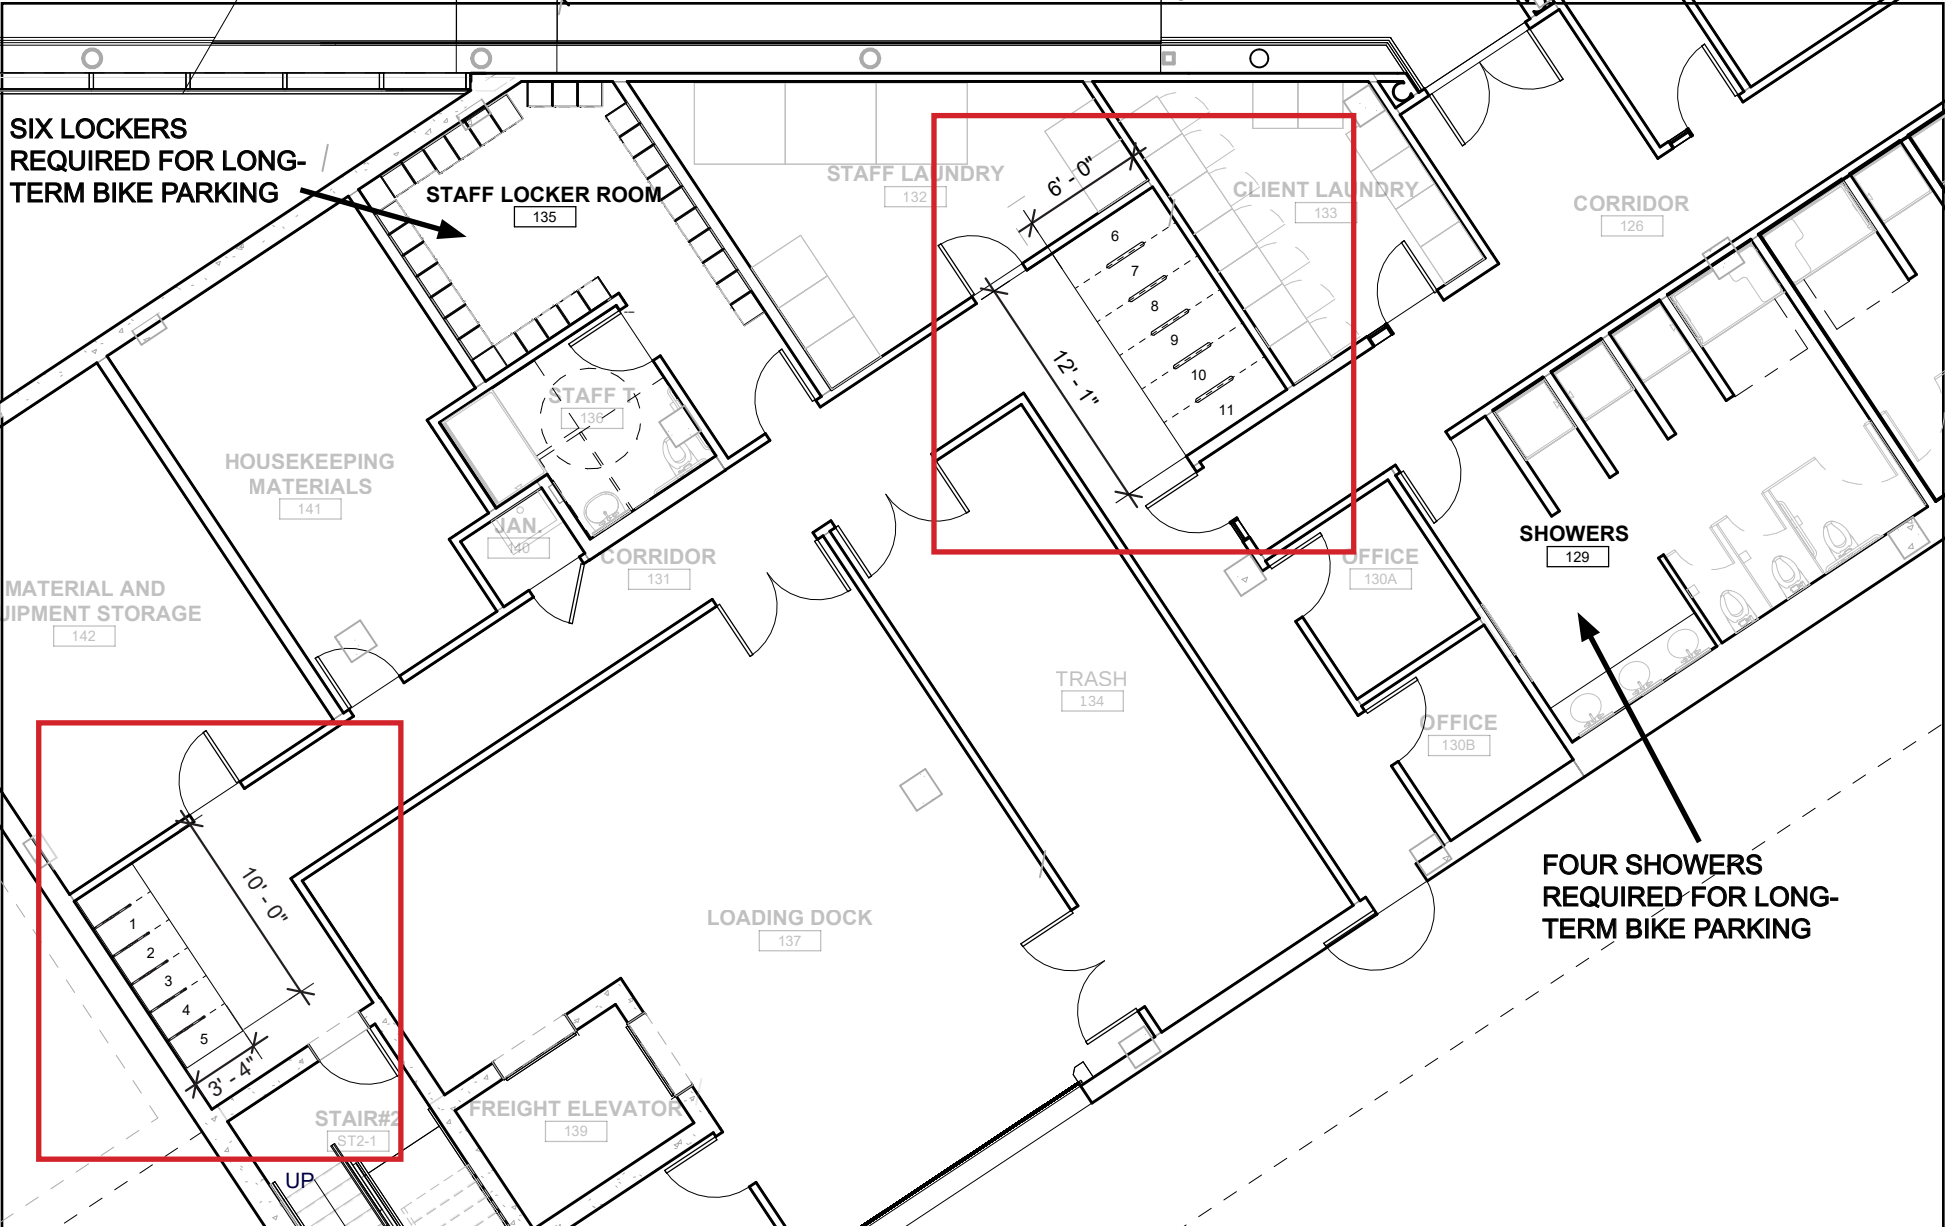

Detailed floor plan of the first floor, East Wing, showing long-term bicycle parking spaces. The plan includes various rooms and areas, with bicycle parking spaces highlighted in red. The spaces are numbered 1-11. The plan is labeled "FAIRVIEW AVENUE NE" on the right side.

 

North arrow pointing up and slightly to the right. Scale bar showing 0', 1', 2', 4', 8', and 16'.

1. LONG TERM WALL AND FLOOR MOUNTED BICYCLE PARKING
First Floor, East Wing

- Eleven (11) spaces

Long Term and Short Term
Floor Mounted bicycle
storage equipment



Long Term Wall Mounted
bicycle storage equipment





**BUILD
MAINTAIN
SUSTAIN**

**NEW YORK AVENUE
SHELTER**




1201 NEW YORK AVENUE NE
WASHINGTON, DC 20002

SHEET NUMBER	DRAWING NAME
PUD 0.43	ENLARGED PLANS: BICYCLE PARKING



918 U St NW, Washington, DC, 20001
T 202.796.7964
W <https://sorg.design/>

ENLARGED PLANS - PENTHOUSE

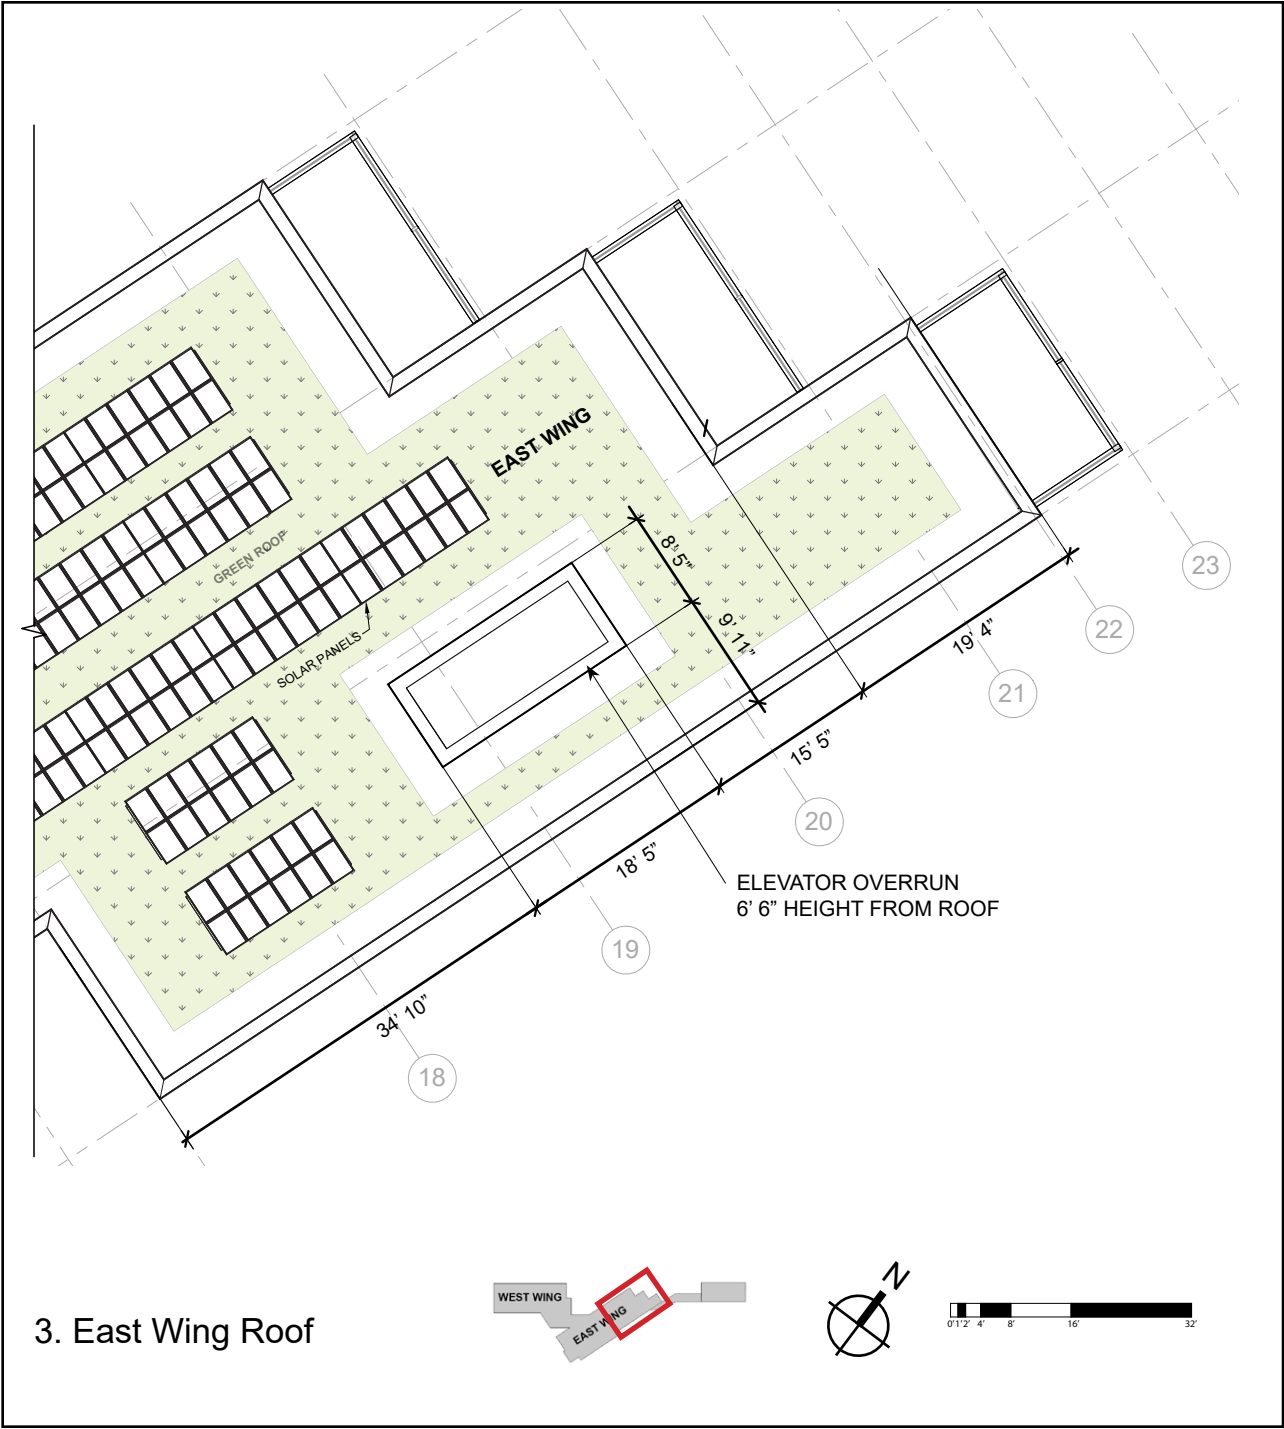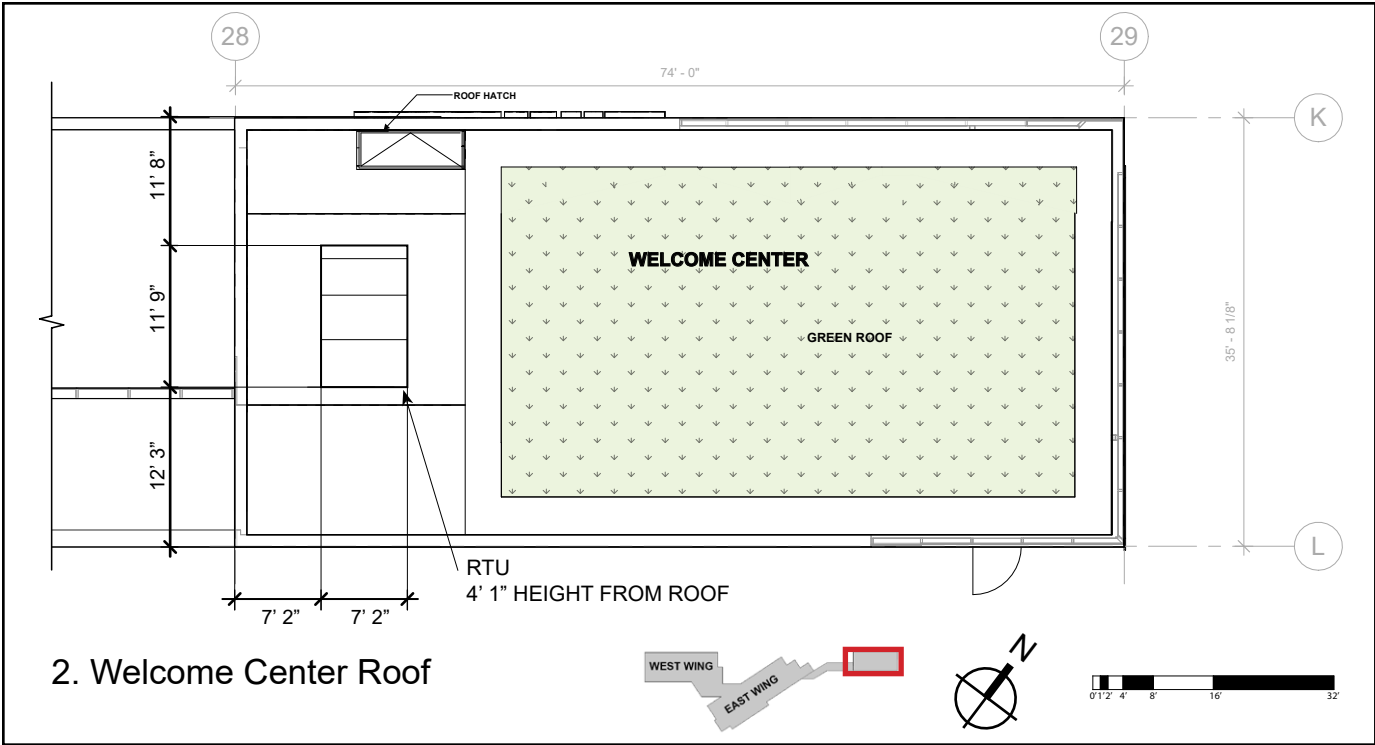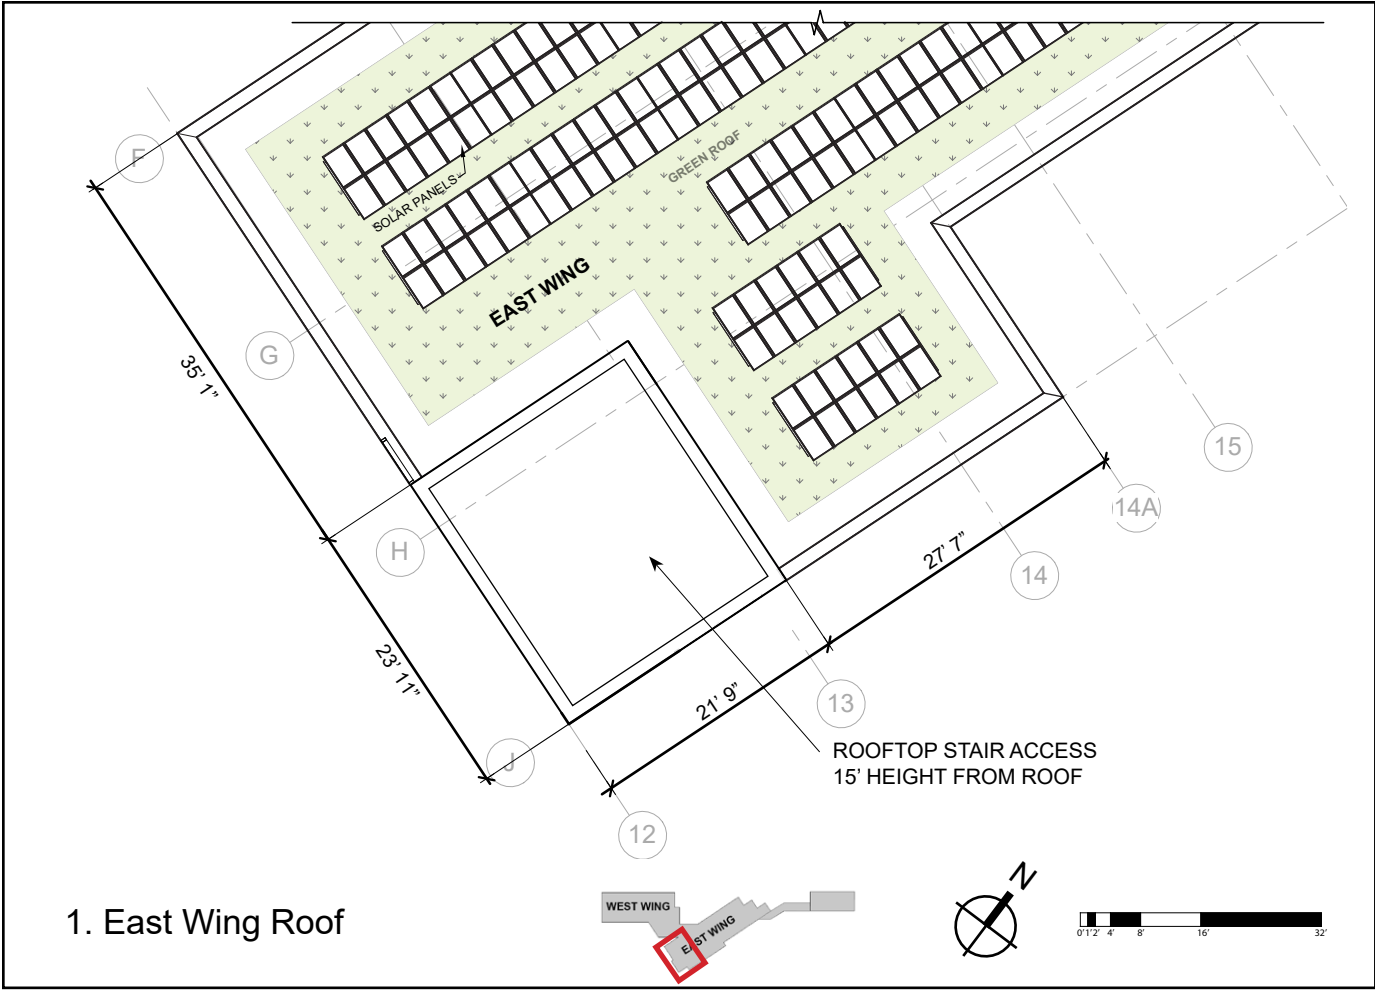






NEW YORK AVENUE SHELTER

1201 NEW YORK AVENUE NE
WASHINGTON, DC 20002


SHEET NUMBER	DRAWING NAME
PUD 0.44	ENLARGED PLANS: PENTHOUSE



918 U St NW, Washington, DC, 20001
T 202.796.7964
W <https://sorg.design/>

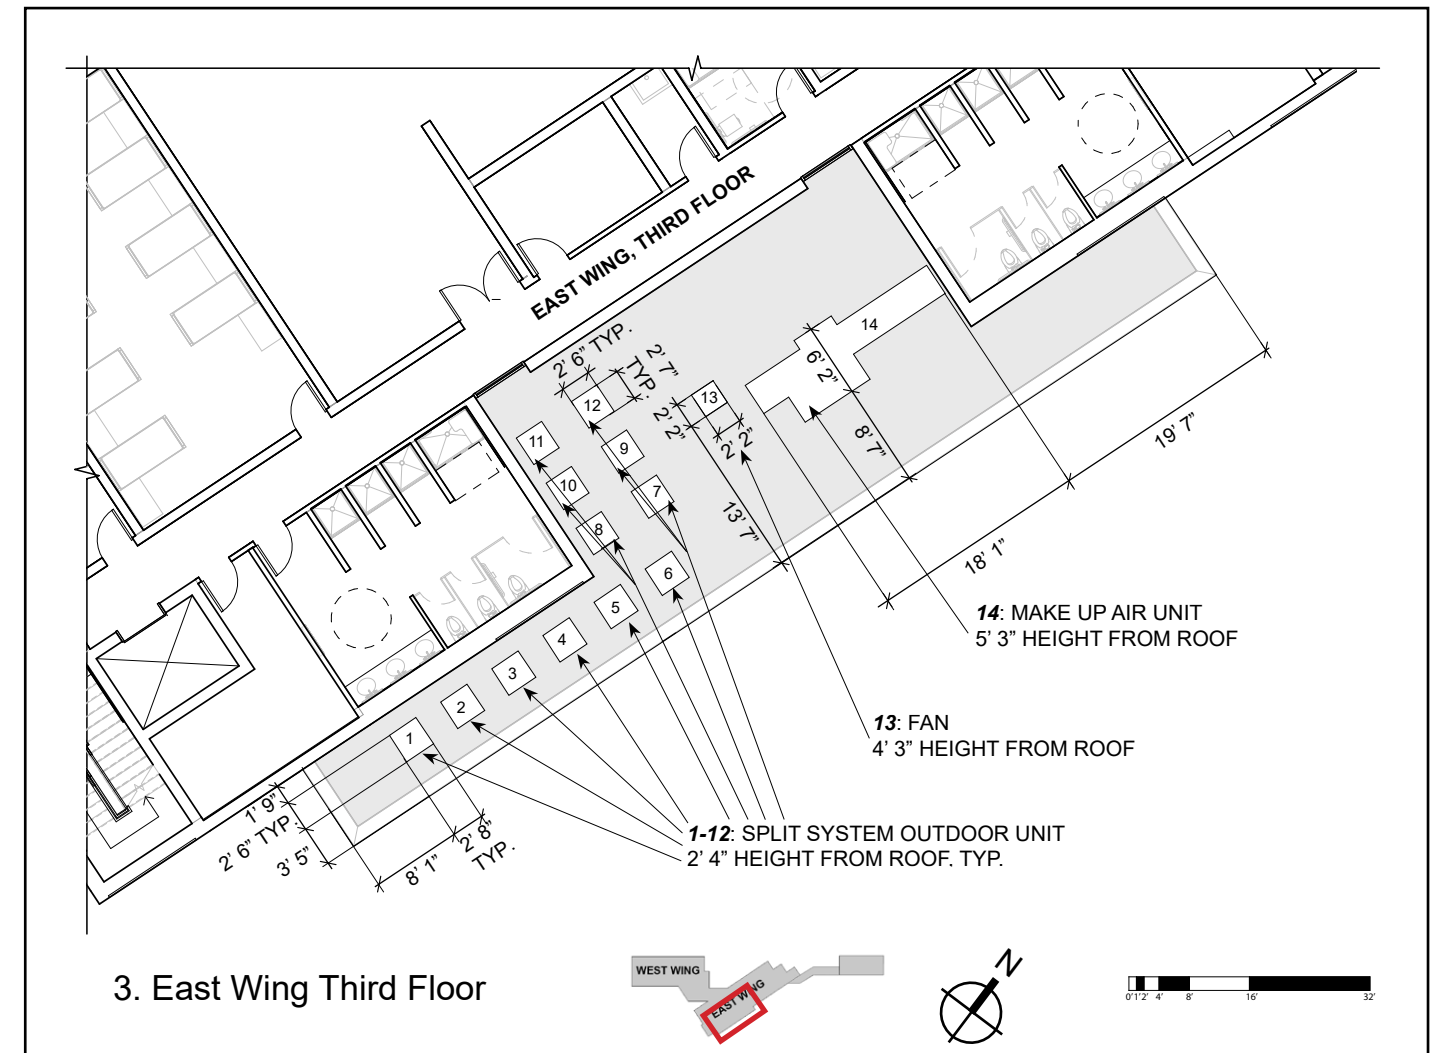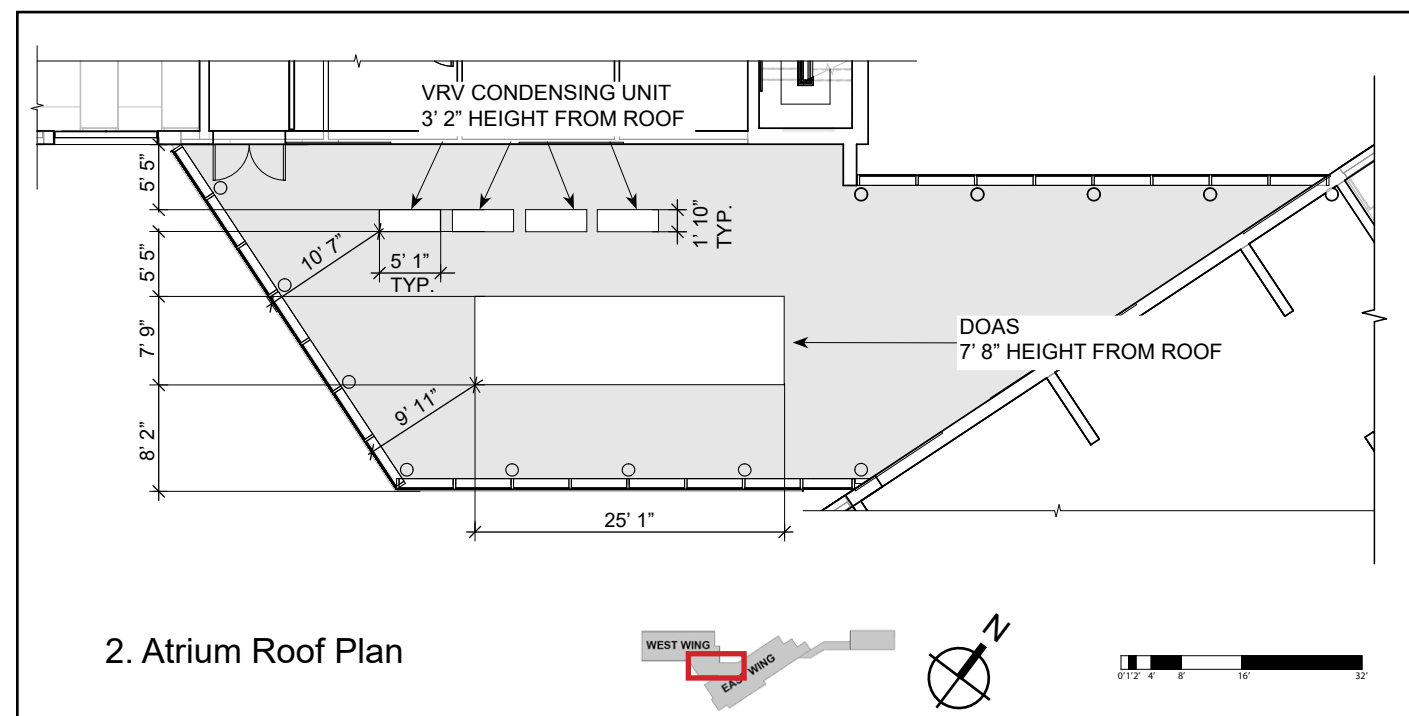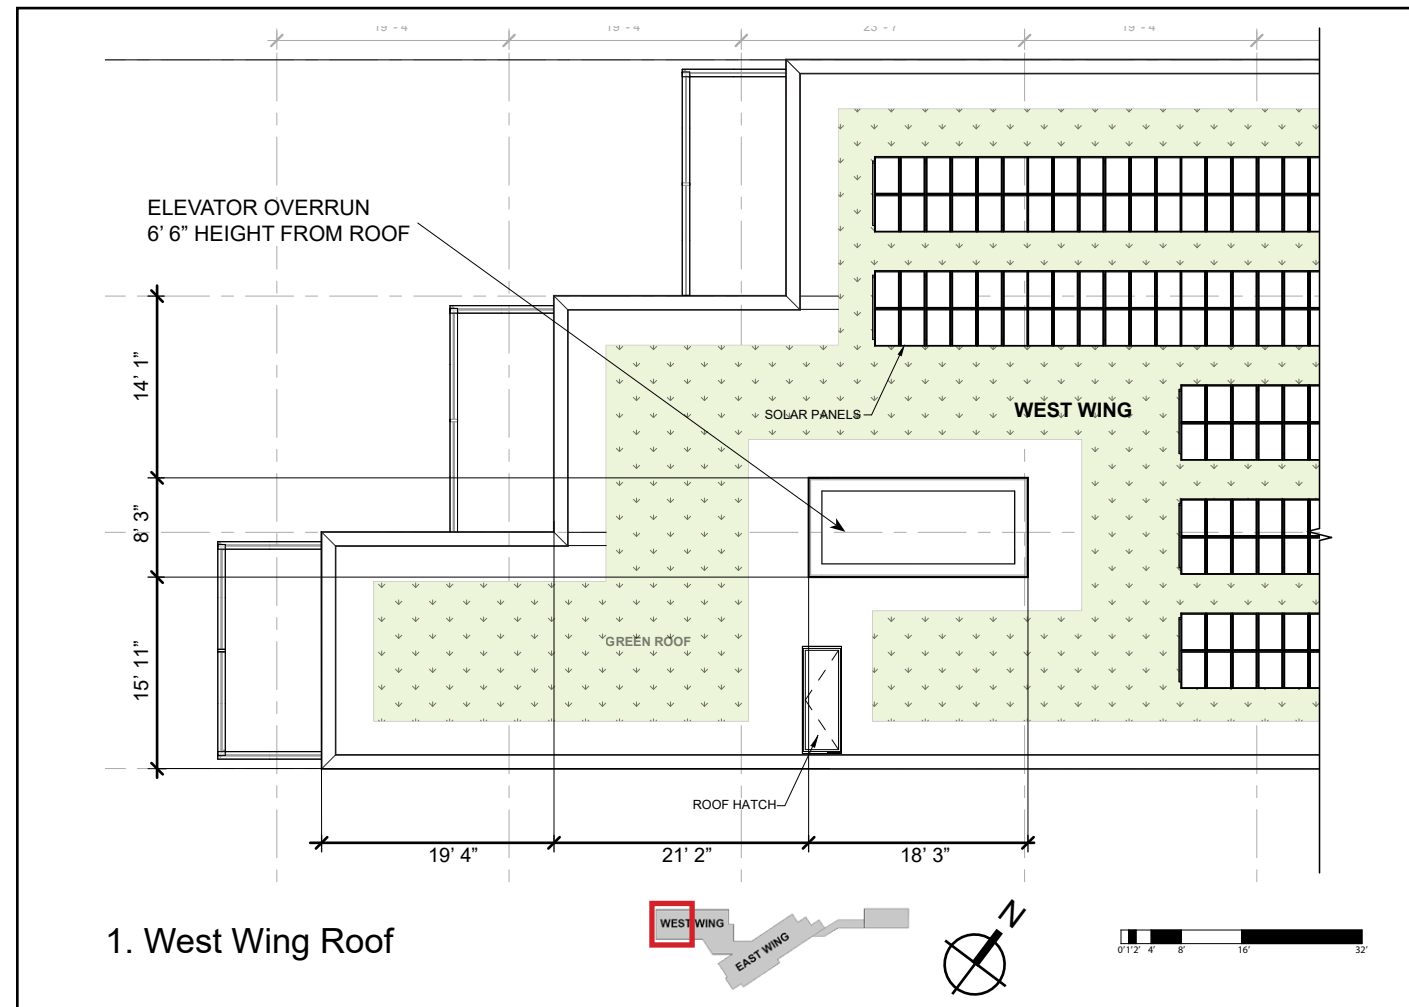

LANDSCAPE PLAN

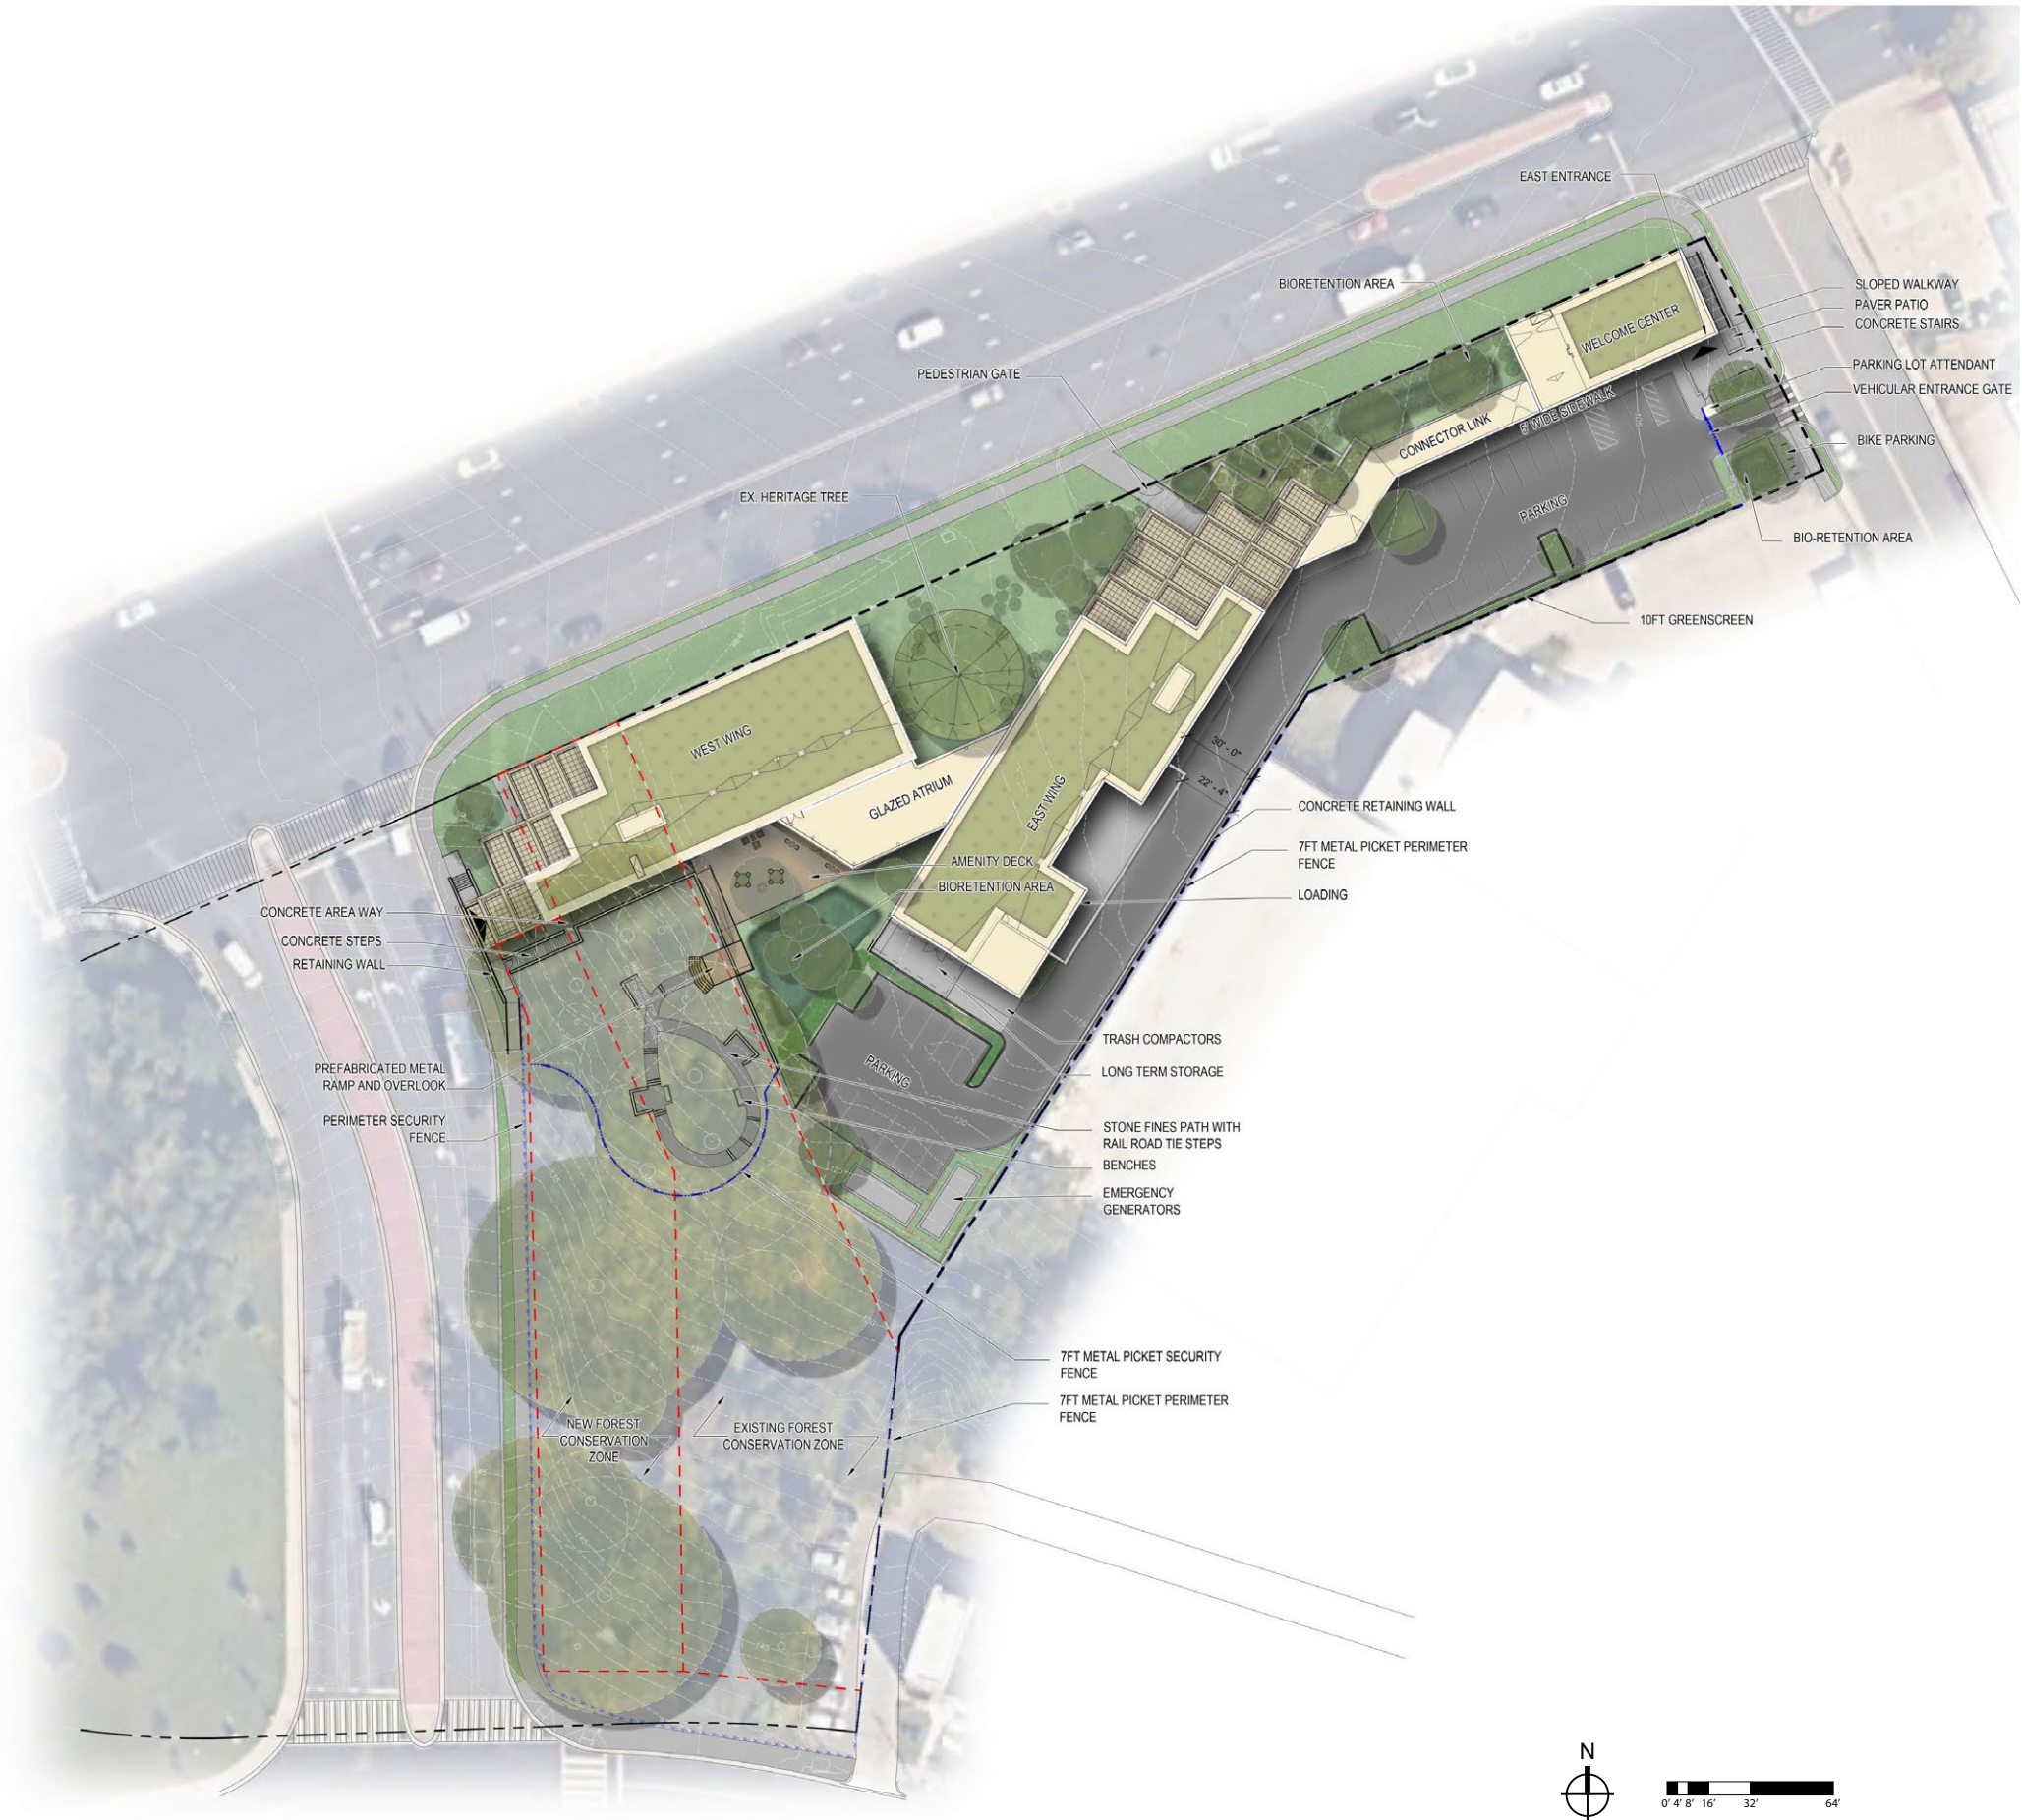

NEW YORK AVENUE SHELTER
1201 NEW YORK AVENUE NE
WASHINGTON, DC 20002

SHEET NUMBER	DRAWING NAME
PUD 0.46	LANDSCAPE PLAN



918 U St NW, Washington, DC, 20001
T 202.796.7964
W <https://sorg.design/>

LANDSCAPE - SITE FENCING

7FT PERIMETER FENCE
7FT AMENITY SECURITY FENCE



OPTION 1: METAL PICKET FENCE



OPTION 2: WIRE MESH FENCE

42" GUARDRAIL



OPTION 1: DECORATIVE METAL RAIL



OPTION 2: STANDARD PICKET METAL RAIL

7FT GREENSCREEN



The logo for the Department of General Services (DGS), featuring the letters "DGS" in a red box and the text "DEPARTMENT OF GENERAL SERVICES" below it.

The logo for the "BUILD MAINTAIN SUSTAIN" initiative, featuring the words "BUILD", "MAINTAIN", and "SUSTAIN" in a stacked format with a red roof icon above "BUILD".

NEW YORK AVENUE SHELTER
1201 NEW YORK AVENUE NE
WASHINGTON, DC 20002

SHEET NUMBER	DRAWING NAME
PUD 0.47	LANDSCAPE - SITE FENCING

The logo for Sorg, featuring the word "Sorg" in white text inside a red circle.

918 U St NW, Washington, DC, 20001
T 202.796.7964
W <https://sorg.design/>

LANDSCAPE - SITE LIGHTING

"LINEA" LED LIGHT - 12' MOUNTING HEIGHT
MANUFACTURER: HESS AMERICA



"VIPER" LED LIGHT - 14 TO 16FT MOUNTING HEIGHT
MANUFACTURER: BEACON OUTDOOR LIGHTING



NEW YORK AVENUE SHELTER
1201 NEW YORK AVENUE NE
WASHINGTON, DC 20002

SHEET NUMBER	DRAWING NAME
PUD 0.48	LANDSCAPE - SITE LIGHTING




918 U St NW, Washington, DC, 20001
T 202.796.7964
W <https://sorg.design/>

LANDSCAPE - FRONT ENTRY RENDERING



FRONT ENTRY

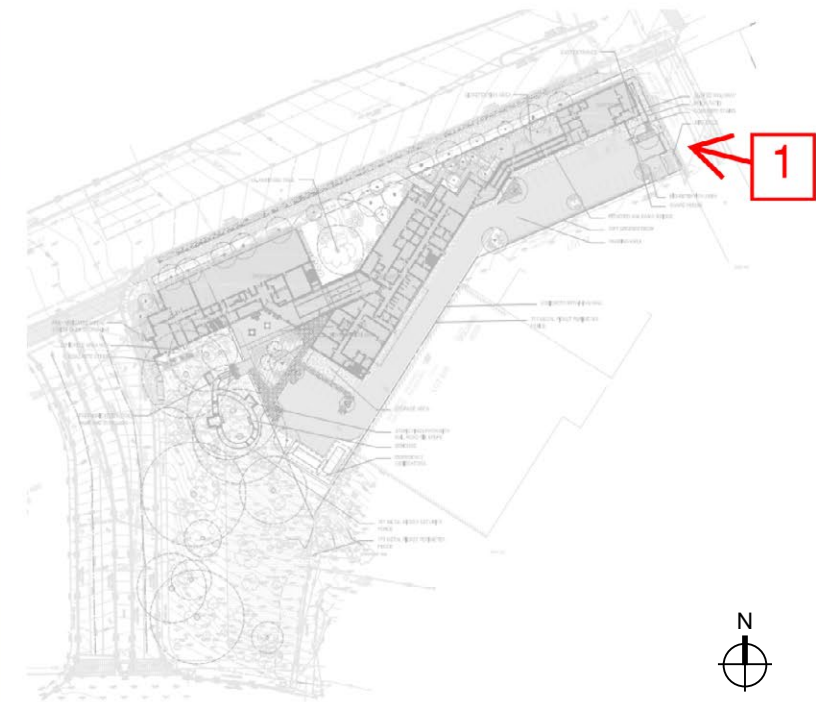


NEW YORK AVENUE SHELTER
1201 NEW YORK AVENUE NE
WASHINGTON, DC 20002

SHEET NUMBER	DRAWING NAME
PUD 0.49	LANDSCAPE - FRONT ENTRY



918 U St NW, Washington, DC, 20001
T 202.796.7964
W <https://sorg.design/>

LANDSCAPE - REAR PATIO RENDERING

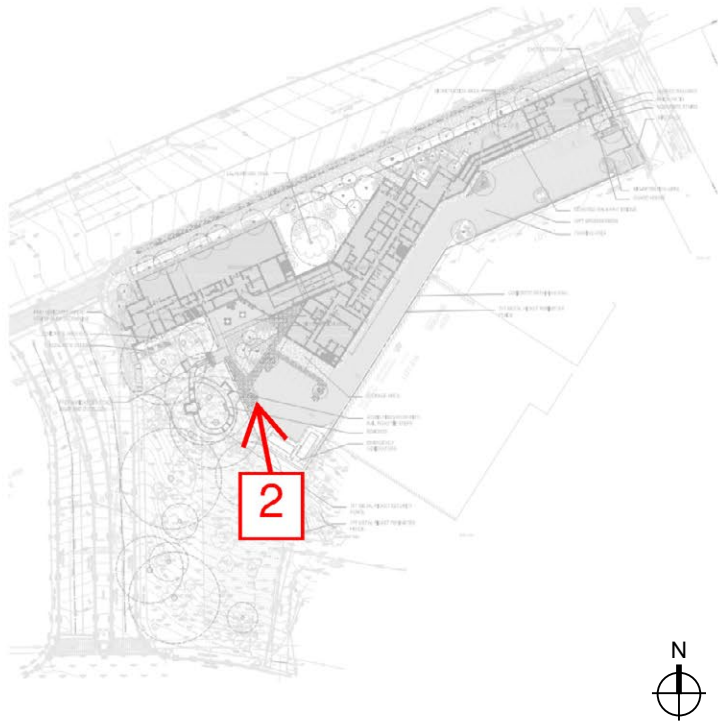


NEW YORK AVENUE SHELTER
1201 NEW YORK AVENUE NE
WASHINGTON, DC 20002

SHEET NUMBER	DRAWING NAME
PUD 0.50	LANDSCAPE - REAR PATIO



918 U St NW, Washington, DC, 20001
T 202.796.7964
W <https://sorg.design/>

LANDSCAPE PLAN - NORTH

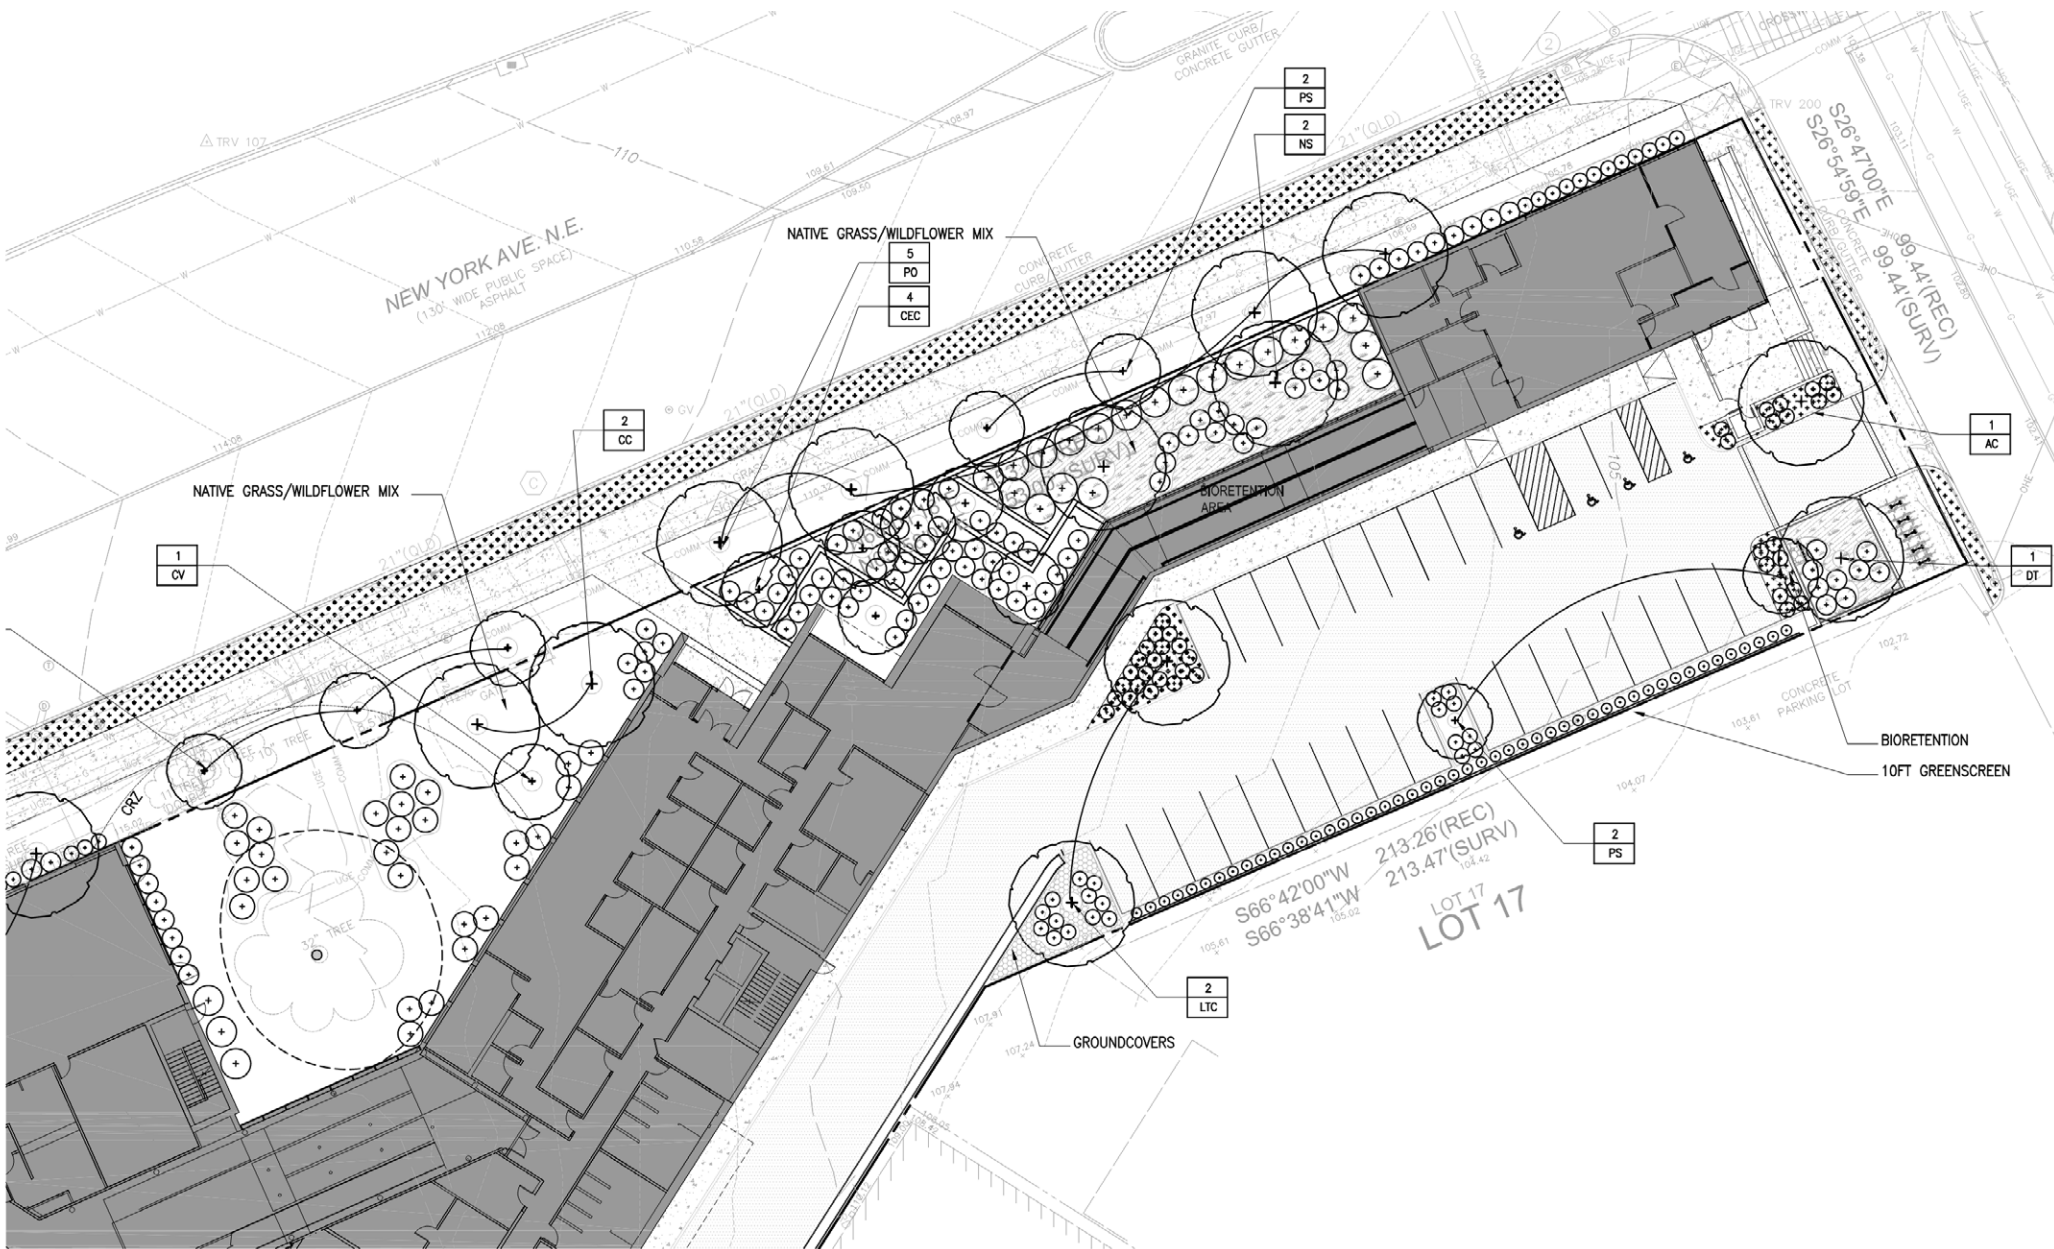

NATIVE GRASS/WILDFLOWER MIX

Key	Qty.	Botanical Name	Common Name	Size	Spacing	Mature Size	Remarks
Grasses:							
EC		Elymus canadensis	Canada Wildrye	2" plugs, 4" cell depth min.	18" o.c., staggered	30"-36" hgt.	Cool Season
ES		Eragrostis spectabilis	Purple Lovegrass	2" plugs, 4" cell depth min.	18" o.c., staggered	24" hgt.	Warm Season
SS		Schizachyrium scoparium	Little Bluestem	2" plugs, 4" cell depth min.	18" o.c., staggered	24"-36" hgt.	Warm Season
Wildflowers:							
AT		Asclepias tuberosa	Butterflyweed	2" plugs, 4" cell depth min.	18" o.c., staggered	18"-24" hgt.	June-Aug.
EP		Echinacea purpurea	Purple Coneflower	2" plugs, 4" cell depth min.	18" o.c., staggered	24"-36" hgt.	June-Aug.
MP		Monarda punctata	Spotted Beebalm	2" plugs, 4" cell depth min.	18" o.c., staggered	24"-36" hgt.	June-Sept.
PT		Pycnanthemum tenuifolium	Narrow-leaf Mountain Mint	2" plugs, 4" cell depth min.	18" o.c., staggered	20"-30" hgt.	July-Sept.
RH		Rudbeckia hirta	Black-Eyed Susan	2" plugs, 4" cell depth min.	18" o.c., staggered	24"-36" hgt.	July-Nov.


BIO RETENTION PLANT SCHEDULE

Key	Qty	Botanical Name	Common Name	Size	Remarks
AC		Amelanchier canadensis	Serviceberry	2.5" Cal., b&b	*3 cane min.
BN		Betula nigra	River Birch	2.5" Cal., b&b	
Shrubs:					
CSC		Cornus Sericea 'Cardinal'	Red Twigged Dogwood	5 Gal. cont.	plant 60" o.c.
VD		Viburnum dentatum	Arrowwood Viburnum	7 Gal. cont.	plant 42" o.c.
Perennials & Grasses:					
AI		Asclepias incarnata	Swamp Milkweed	3 Gal. cont.	plant 18" o.c.
PV		Panicum virgatum 'Shenandoah'	Switch Grass	1 gal. cont.	plant 24" o.c.
RH		Rudbeckia hirta	Black Eyed Susan	3 Gal. cont.	plant 18" o.c.

SITE PLANT SCHEDULE

Key	Qty	Botanical Name	Common Name	Size	Remarks
Trees:					
AC		Amelanchier canadensis	Serviceberry	2.5" Cal., b&b	*3 cane min.
CC		Carpinus caroliniana	American Hornbeam	2.5" Cal., b&b	
CEC		Cercis canadensis	Eastern Redbud	2.5" Cal., b&b	*3 cane min.
CV		Chionanthus virginicus	White Fringetree	2.5" Cal., b&b	*3 cane min.
LTC		Liriodendron tulipifera 'Compactum'	Compactum Tuliptree	2.5" Cal., b&b	
MGB		Magnolia grandiflora 'Brackens'	Brackens Southern Magnolia	2.5" Cal., b&b	
NS		Nyssa sylvatica	Black Tupelo	2.5" Cal., b&b	
QP		Quercus phellos	Willow Oak	2.5" Cal., b&b	
VP		Viburnum prunifolium	Blackhaw Viburnum	5" hgt., b&b	multi-stem
Shrubs:					
CA		Callicarpa americana	American Beautyberry	3" hgt., b&b	
HA		Hydrangea arborescens	Smooth Hydrangea	3" hgt., b&b	
ICH		Ilex cornata 'Hoogendorn'	Hoogendorn Holly	24" hgt., b&b	
IG		Ilex glabra	Inkberry	30" hgt., b&b	
IMB		Ilex x meserveae 'Blue Prince'	Blue Prince Holly	42" hgt., b&b	
IMP		Ilex x meserveae 'Blue Princess'	Blue Princess Holly	42" hgt., b&b	
IV		Itea virginica 'Henry's Garnet'	Henry's Garnet Sweetspire	30" hgt., b&b	
TBN		Taxus x media 'Densiflora'	Dense Spreading Yew	1 gal.	
Groundcovers:					
CP		Carex pennsylvanica	Pennsylvania Sedge	1 gal. cont.	plant 12" o.c.
PSF		Phlox subulata 'Fort Hill'	Fort Hill Creeping Phlox	1 gal. cont.	plant 18" o.c.

*Caliper Measurement Note:
Caliper is equal to one-half of the total calipers of the three largest trunks.

 


NEW YORK AVENUE
SHELTER
1201 NEW YORK AVENUE NE
WASHINGTON, DC 20002

SHEET NUMBER	DRAWING NAME
PUD 0.51	LANDSCAPE PLAN - NORTH



918 U St NW, Washington, DC, 20001
T 202.796.7964
W <https://sorg.design/>

LANDSCAPE PLAN - SOUTH

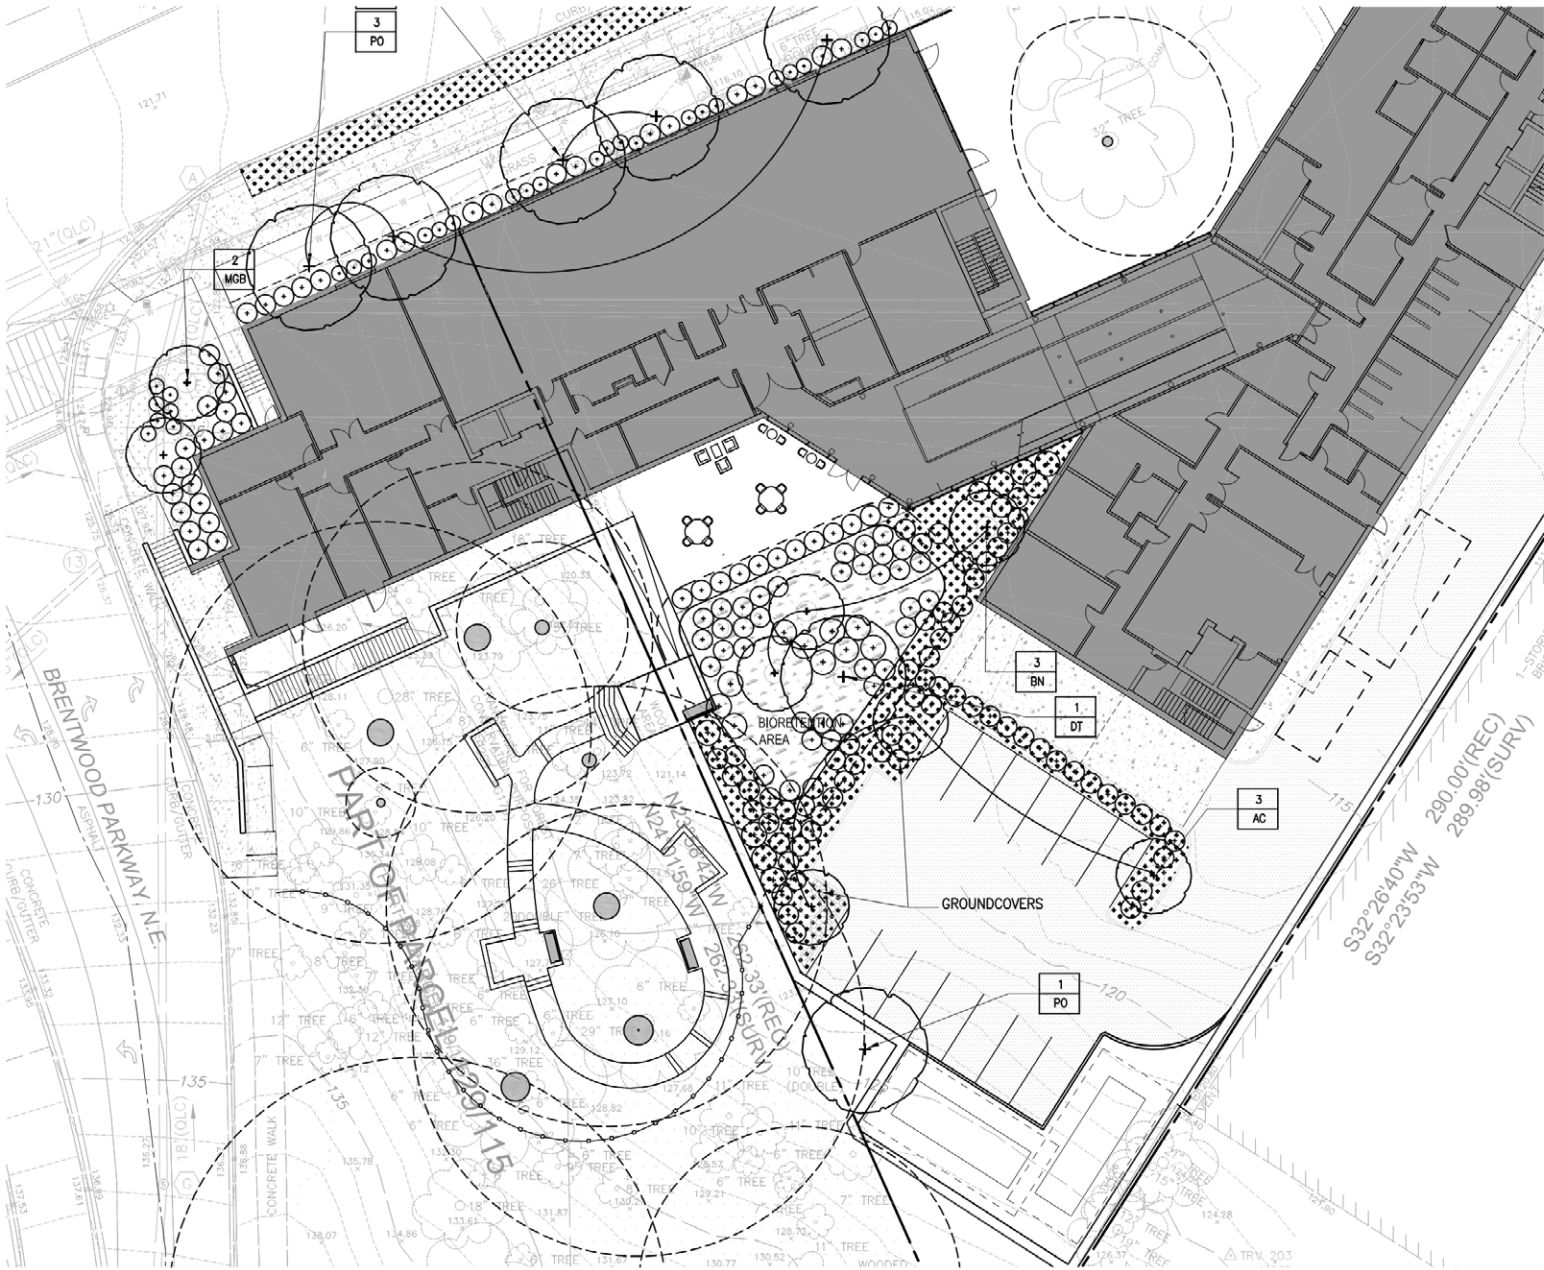

BIO RETENTION PLANT SCHEDULE

Key	Qty	Botanical Name	Common Name	Size	Remarks
AC		Amelanchier canadensis	Serviceberry	2.5" Cal., b&b	*3 cane min.
BN		Betula nigra	River Birch	2.5" Cal., b&b	
		Shrubs:			
CSC		Cornus Sericea 'Cardinal'	Red Twigged Dogwood	5 Gal. cont.	plant 60" o.c.
VD		Viburnum dentatum	Arrowwood Viburnum	7 Gal. cont.	plant 42" o.c.
		Perennials & Grasses:			
AI		Asclepias incarnata	Swamp Milkweed	3 Gal. cont.	plant 18" o.c.
PV		Panicum virgatum 'Shenandoah'	Switch Grass	1 gal. cont.	plant 24" o.c.
RH		Rudbeckia hirta	Black Eyed Susan	3 Gal. cont.	plant 18" o.c.

SITE PLANT SCHEDULE

Key	Qty	Botanical Name	Common Name	Size	Remarks
		Trees:			
AC		Amelanchier canadensis	Serviceberry	2.5" Cal., b&b	*3 cane min.
CC		Carpinus caroliniana	American Hornbeam	2.5" Cal., b&b	
CEC		Cercis canadensis	Eastern Redbud	2.5" Cal., b&b	*3 cane min.
CV		Chionanthus virginicus	White Fringetree	2.5" Cal., b&b	*3 cane min.
LTC		Liriodendron tulipifera 'Compactum'	Compactum Tuliptree	2.5" Cal., b&b	
MB		Magnolia grandiflora 'Brackens'	Brackens Southern Magnolia	2.5" Cal., b&b	
NS		Nyssa sylvatica	Black Tupelo	2.5" Cal., b&b	
QP		Quercus phellos	Willow Oak	2.5" Cal., b&b	
VP		Viburnum prunifolium	Blackhaw Viburnum	5" hgt., b&b	multi-stem
		Shrubs:			
CA		Callicarpa americana	American Beautyberry	3" hgt., b&b	
HA		Hydrangea arborescens	Smooth Hydrangea	3" hgt., b&b	
ICH		Ilex cornata 'Hoogendorn'	Hoogendorn Holly	24" hgt., b&b	
IG		Ilex glabra	Inkberry	30" hgt., b&b	
IMB		Ilex x meserveae 'Blue Prince'	Blue Prince Holly	42" hgt., b&b	
IMP		Ilex x meserveae 'Blue Princess'	Blue Princess Holly	42" hgt., b&b	
IV		Itea virginica 'Henry's Garnet'	Henry's Garnet Sweetspire	30" hgt., b&b	
TBN		Taxus x media 'Densiformis'	Dense Spreading Yew	1 gal.	
		Groundcovers:			
CP		Carex pennsylvanica	Pennsylvania Sedge	1 gal. cont.	plant 12" o.c.
PSF		Phlox subulata 'Fort Hill'	Fort Hill Creeping Phlox	1 gal. cont.	plant 18" o.c.

*Caliper Measurement Note:
Caliper is equal to one-half of the total calipers of the three largest trunks.

NATIVE GRASS/WILDFLOWER MIX

Key	Qty.	Botanical Name	Common Name	Size	Spacing	Mature Size	Remarks
		Grasses:					
EC		Elymus canadensis	Canada Wildrye	2" plugs, 4" cell depth min.	18" o.c., staggered	30"-36" hgt.	Cool Season
ES		Eragrostis spectabilis	Purple Lovegrass	2" plugs, 4" cell depth min.	18" o.c., staggered	24" hgt.	Warm Season
SS		Schizachyrium scoparium	Little Bluestem	2" plugs, 4" cell depth min.	18" o.c., staggered	24"-36" hgt.	Warm Season
		Wildflowers:					
AT		Asclepias tuberosa	Butterflyweed	2" plugs, 4" cell depth min.	18" o.c., staggered	18"-24" hgt.	June-Aug.
EP		Echinacea purpurea	Purple Coneflower	2" plugs, 4" cell depth min.	18" o.c., staggered	24"-36" hgt.	June-Aug.
MP		Monarda punctata	Spotted Beebalm	2" plugs, 4" cell depth min.	18" o.c., staggered	24"-36" hgt.	June-Sept.
PT		Pycnanthemum tenuifolium	Narrow-leaf Mountain Mint	2" plugs, 4" cell depth min.	18" o.c., staggered	20"-30" hgt.	July-Sept.
RH		Rudbeckia hirta	Black-Eyed Susan	2" plugs, 4" cell depth min.	18" o.c., staggered	24"-36" hgt.	July-Nov.



NEW YORK AVENUE SHELTER
1201 NEW YORK AVENUE NE
WASHINGTON, DC 20002

SHEET NUMBER: PUD 0.52
DRAWING NAME: LANDSCAPE PLAN - SOUTH



918 U St NW, Washington, DC, 20001
T 202.796.7964
W https://sorg.design/

LANDSCAPE - BIO-RETENTION PLANTS

BIO-RETENTION PLANTS



SERVICEBERRY



RIVER BIRCH



RED/ YELLOW DOGWOOD



VIBURNUM



SWAMP MILKWEED



SWITCH GRASS



BLACKEYED SUSAN





BUILD
MAINTAIN
SUSTAIN

NEW YORK AVENUE SHELTER
1201 NEW YORK AVENUE NE
WASHINGTON, DC 20002

SHEET NUMBER	DRAWING NAME
PUD 0.53	LANDSCAPE - BIO-RETENTION PLANTS




918 U St NW, Washington, DC, 20001
T 202.796.7964
W <https://sorg.design/>


LANDSCAPE - NON BIO-RETENTION PLANTS

NON-BIO-RETENTION PLANTS

TREES

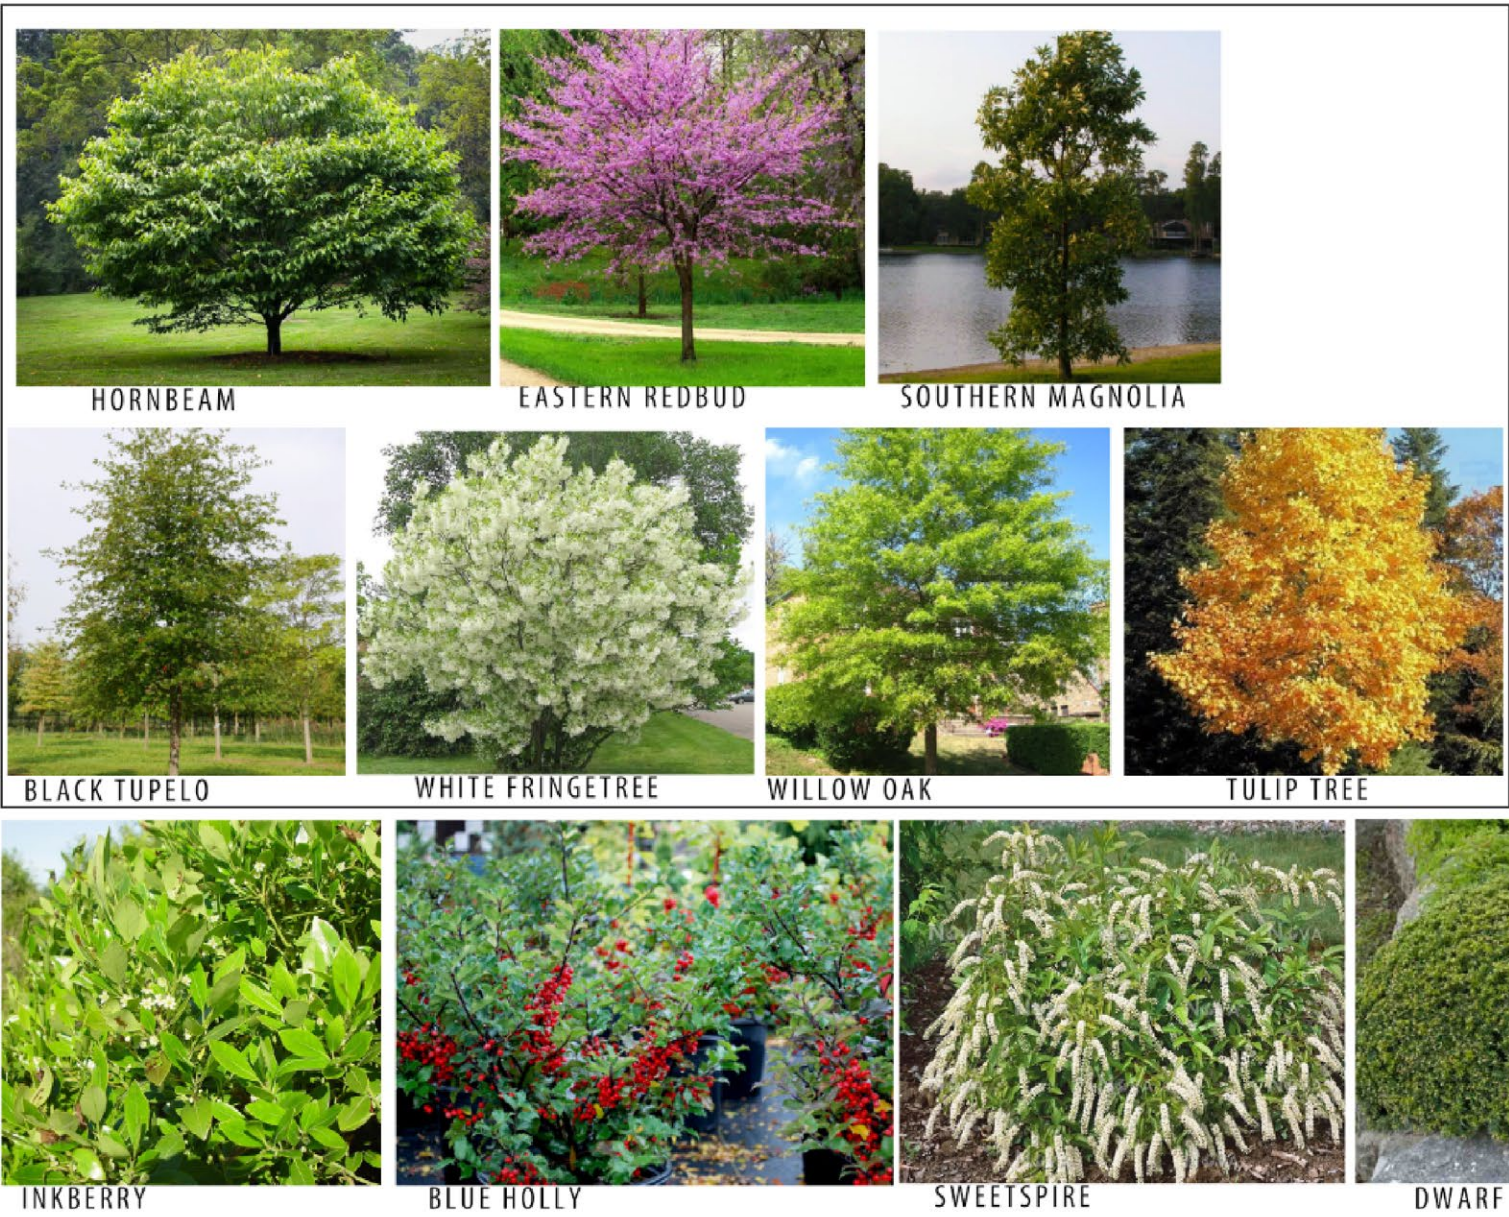

SHRUBS/ GROUNDCOVER

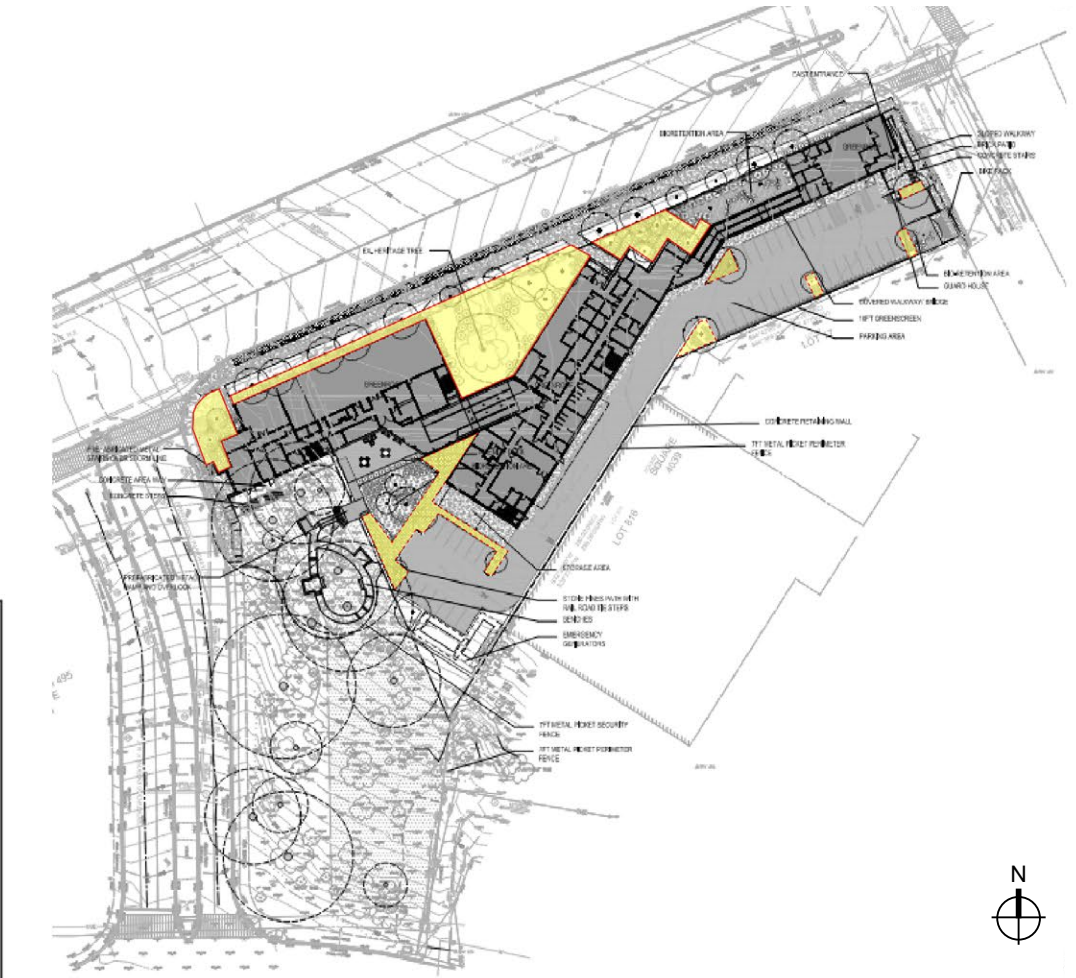



BUILD
MAINTAIN
SUSTAIN

NEW YORK AVENUE SHELTER
1201 NEW YORK AVENUE NE
WASHINGTON, DC 20002

SHEET NUMBER

PUD
0.54

DRAWING NAME

LANDSCAPE - NON
BIO-RETENTION
PLANTS



918 U St NW, Washington, DC, 20001
T 202.796.7964
W <https://sorg.design/>