



LEGEND

-  EXIT SIGN
-  EGRESS PATH

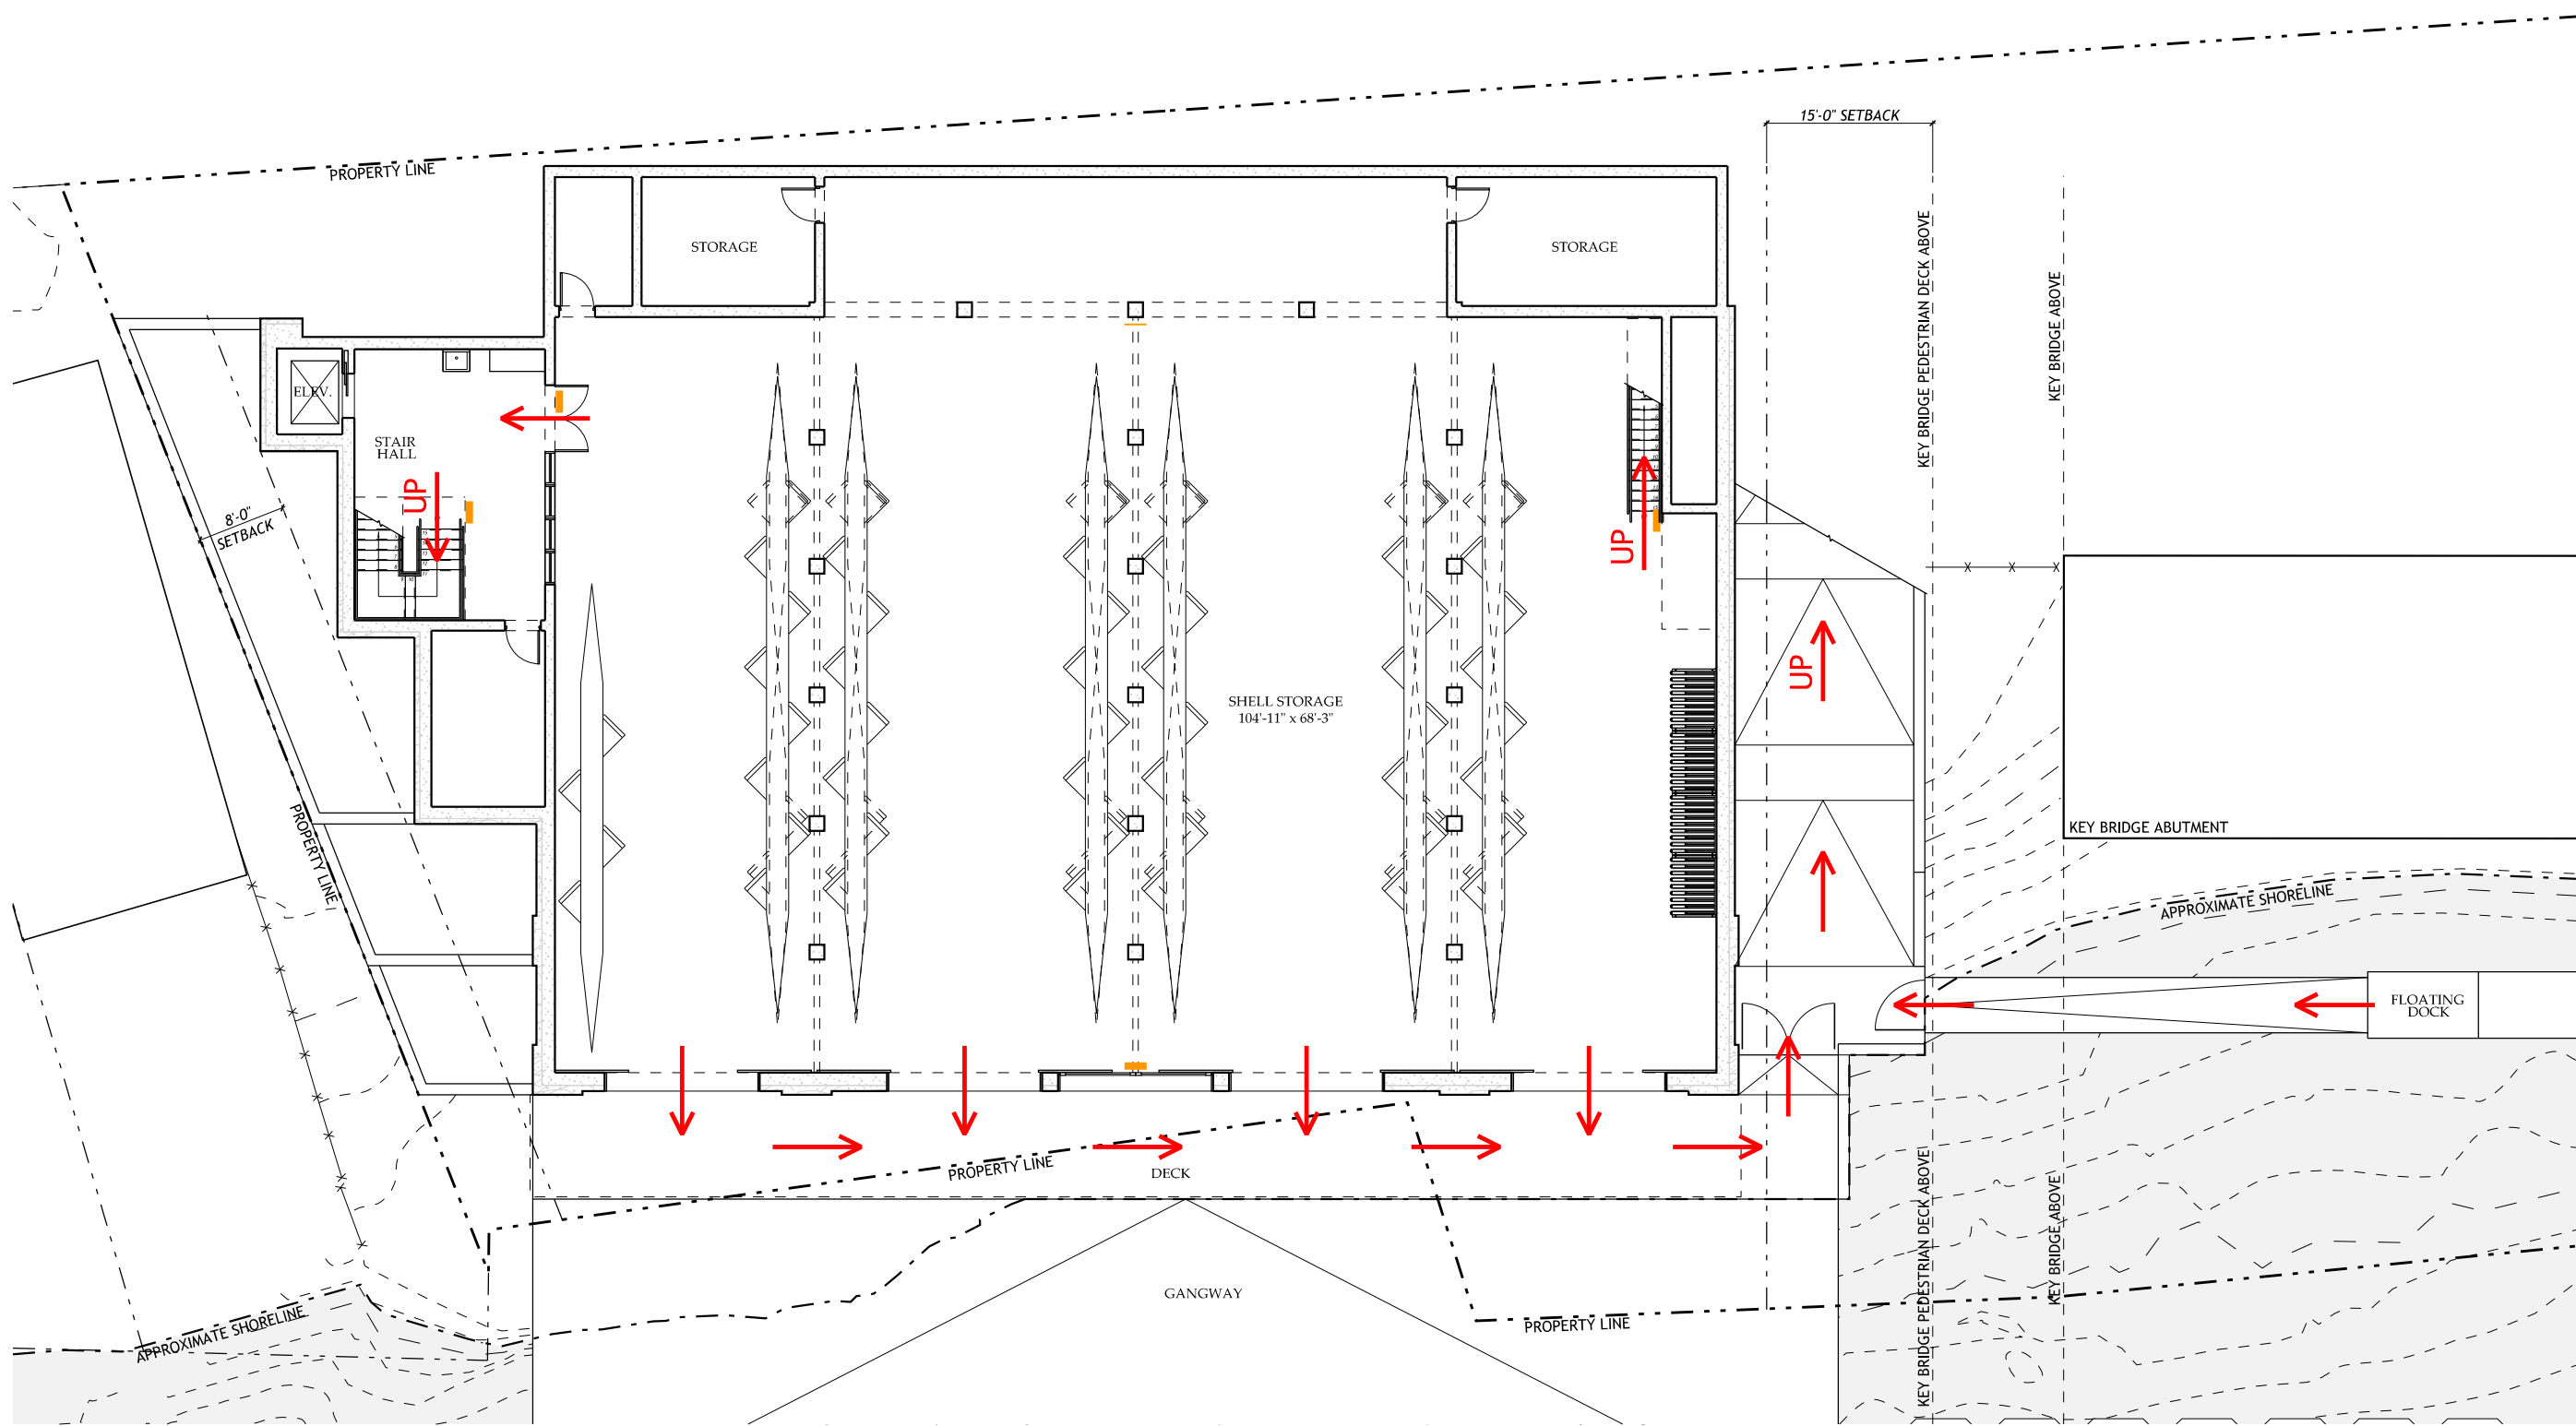

1
A011 **GROUND LEVEL EVACUATION PLAN**
SCALE: 1/16" = 1'-0"

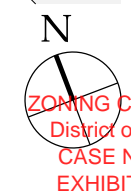

MUSE | KIRWAN
ARCHITECTS
7401 Wisconsin Avenue, Suite 500, Bethesda, MD 20814
Phone 301.718.8118
www.musekirwan.com

GEORGETOWN UNIVERSITY
NEW NON-MOTORIZED BOATHOUSE
3500 WATER STREET, N.W., SITE D, WASHINGTON, DC 20007

24.07


GROUND LEVEL
EVACUATION PLAN
SCALE: 1/16" = 1'-0"

SHEET NO.
A011

ZONING COMMISSION
District of Columbia
CASE NO. 16-15
EXHIBIT NO. 3C2

LEGEND

-  EXIT SIGN
-  EGRESS PATH

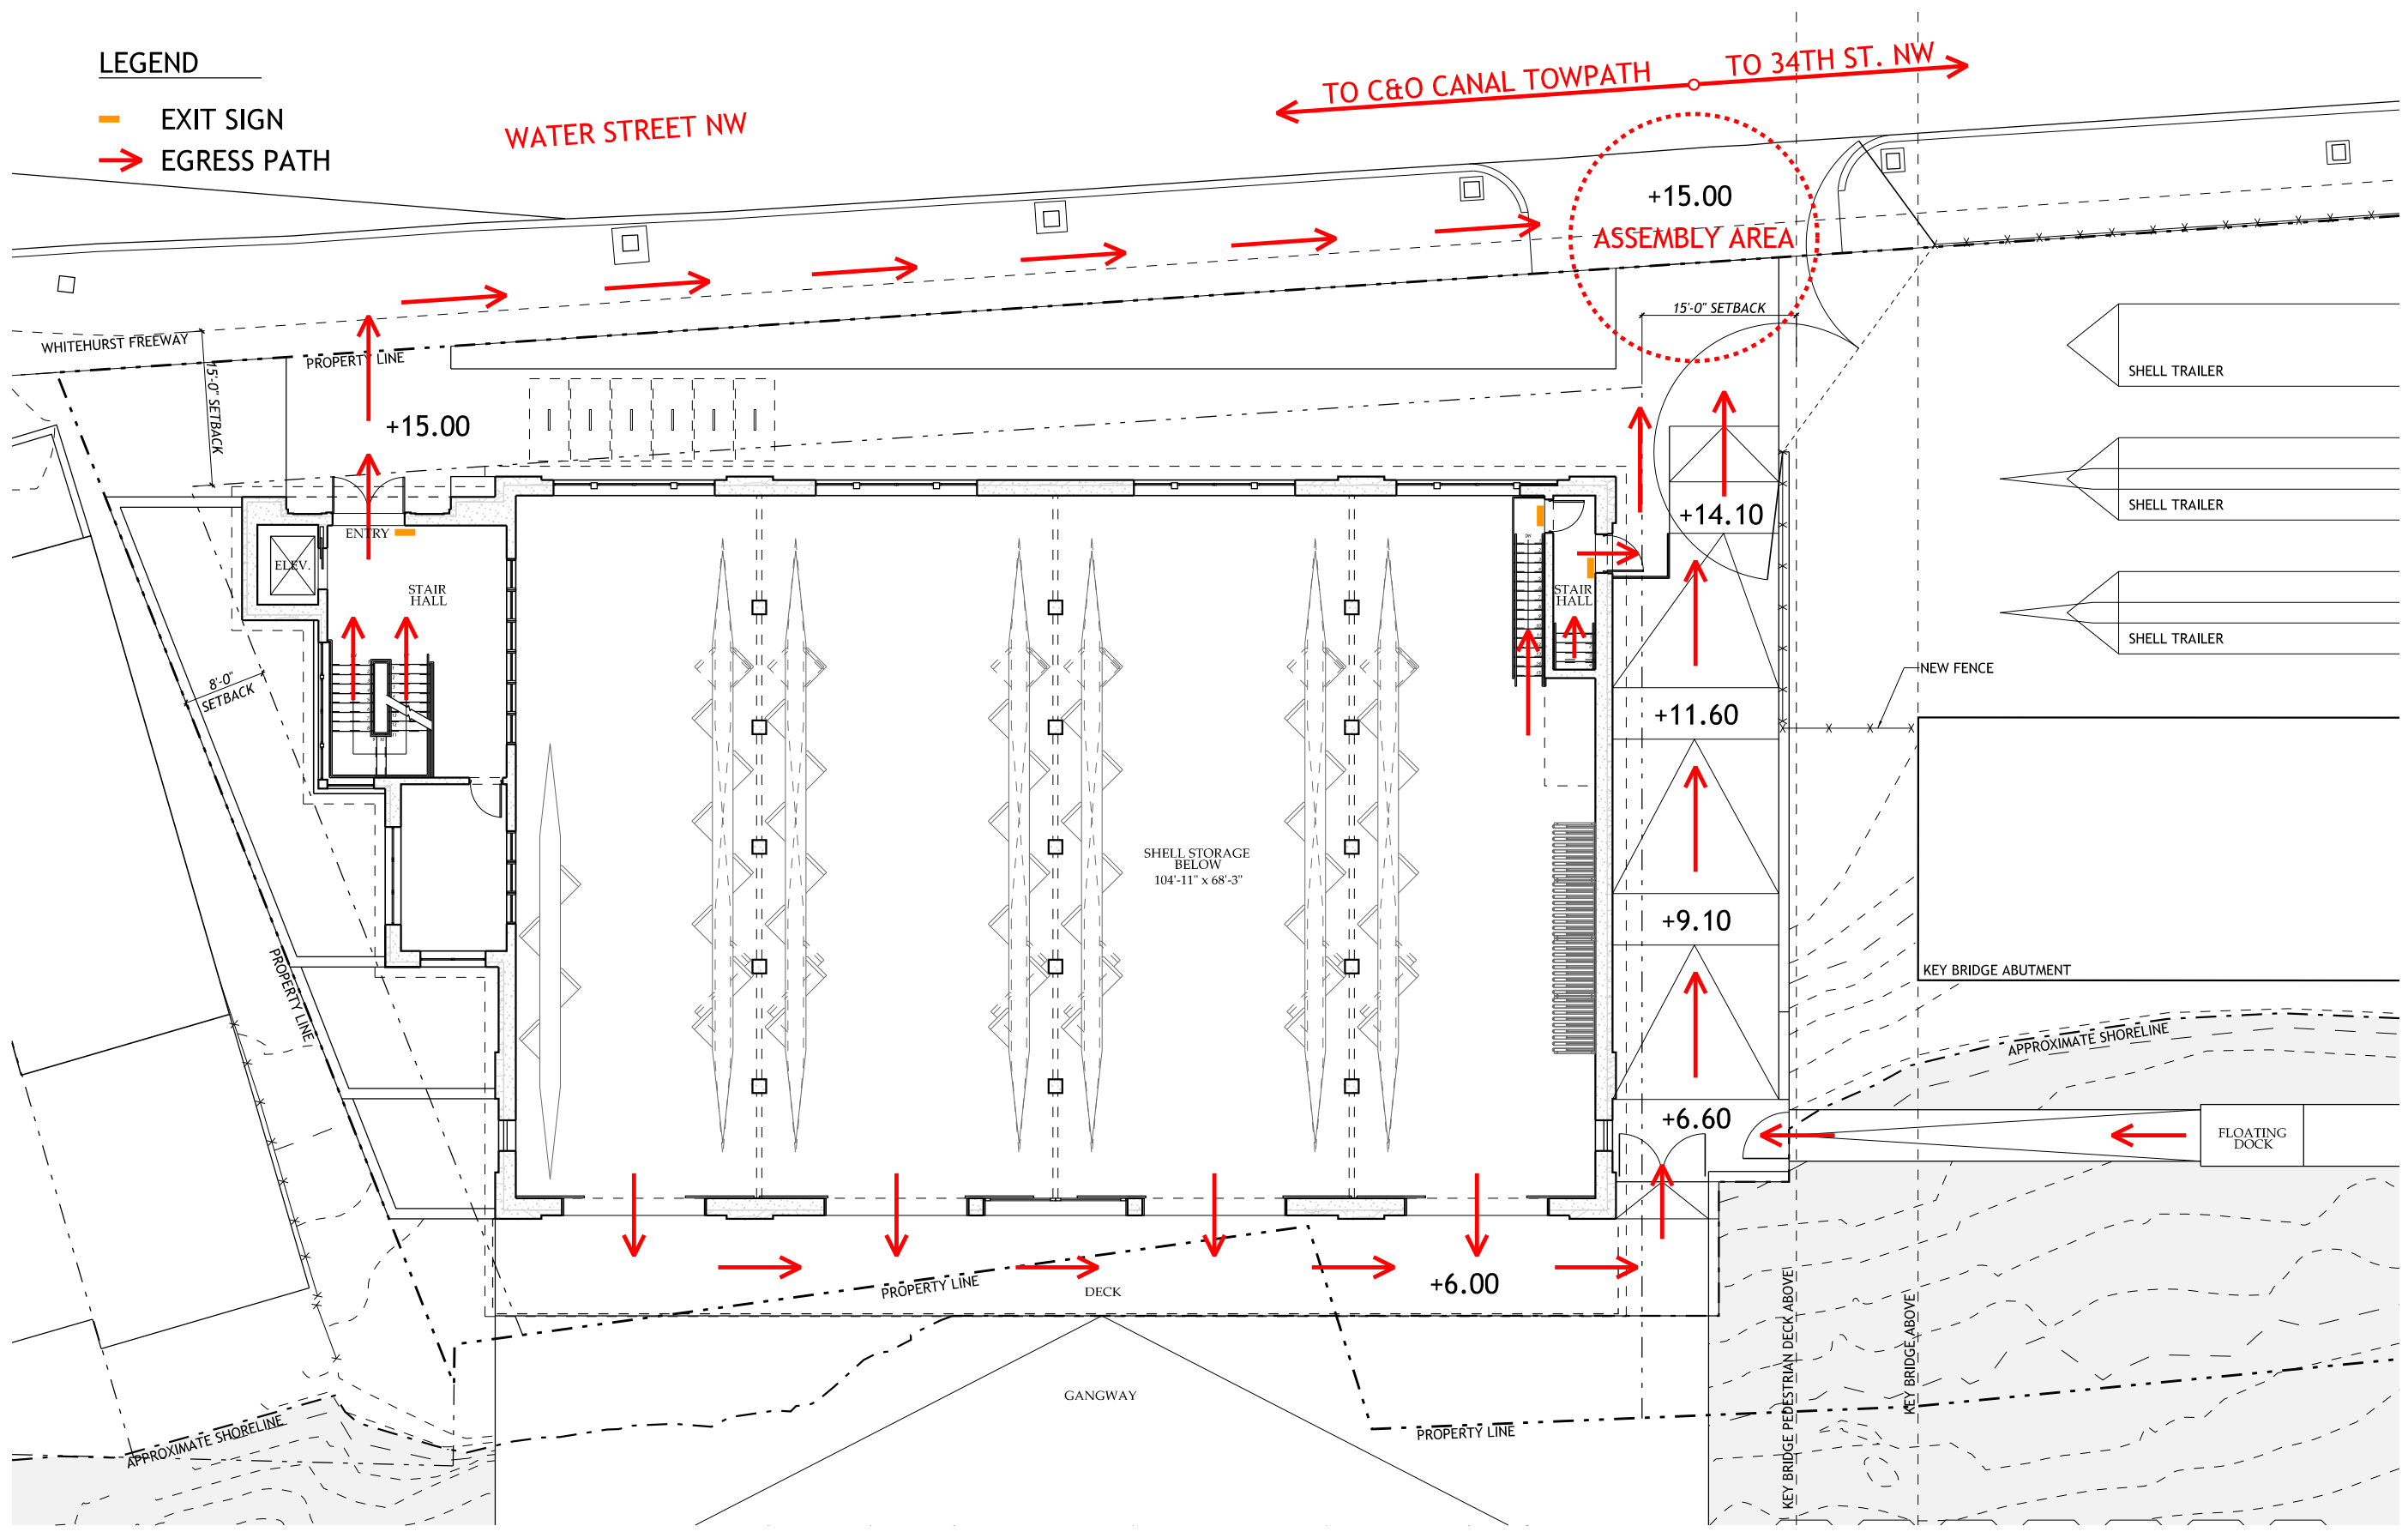

MUSE KIRWAN ARCHITECTS
 7401 Wisconsin Avenue, Suite 500, Bethesda, MD 20814
 Phone 301.718.8118 www.musekirwan.com


GEORGETOWN UNIVERSITY
 NEW NON-MOTORIZED BOATHOUSE
 3500 WATER STREET, NW, SITE D, WASHINGTON, DC 20007

24.07

MEZZANINE LEVEL EVACUATION PLAN
 SCALE: 1/16" = 1'-0"


SHEET NO.
A012

1 MEZZANINE LEVEL EVACUATION PLAN
 A012 SCALE: 1/16" = 1'-0"

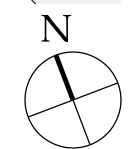

LEGEND


-  EXIT SIGN
-  EGRESS PATH

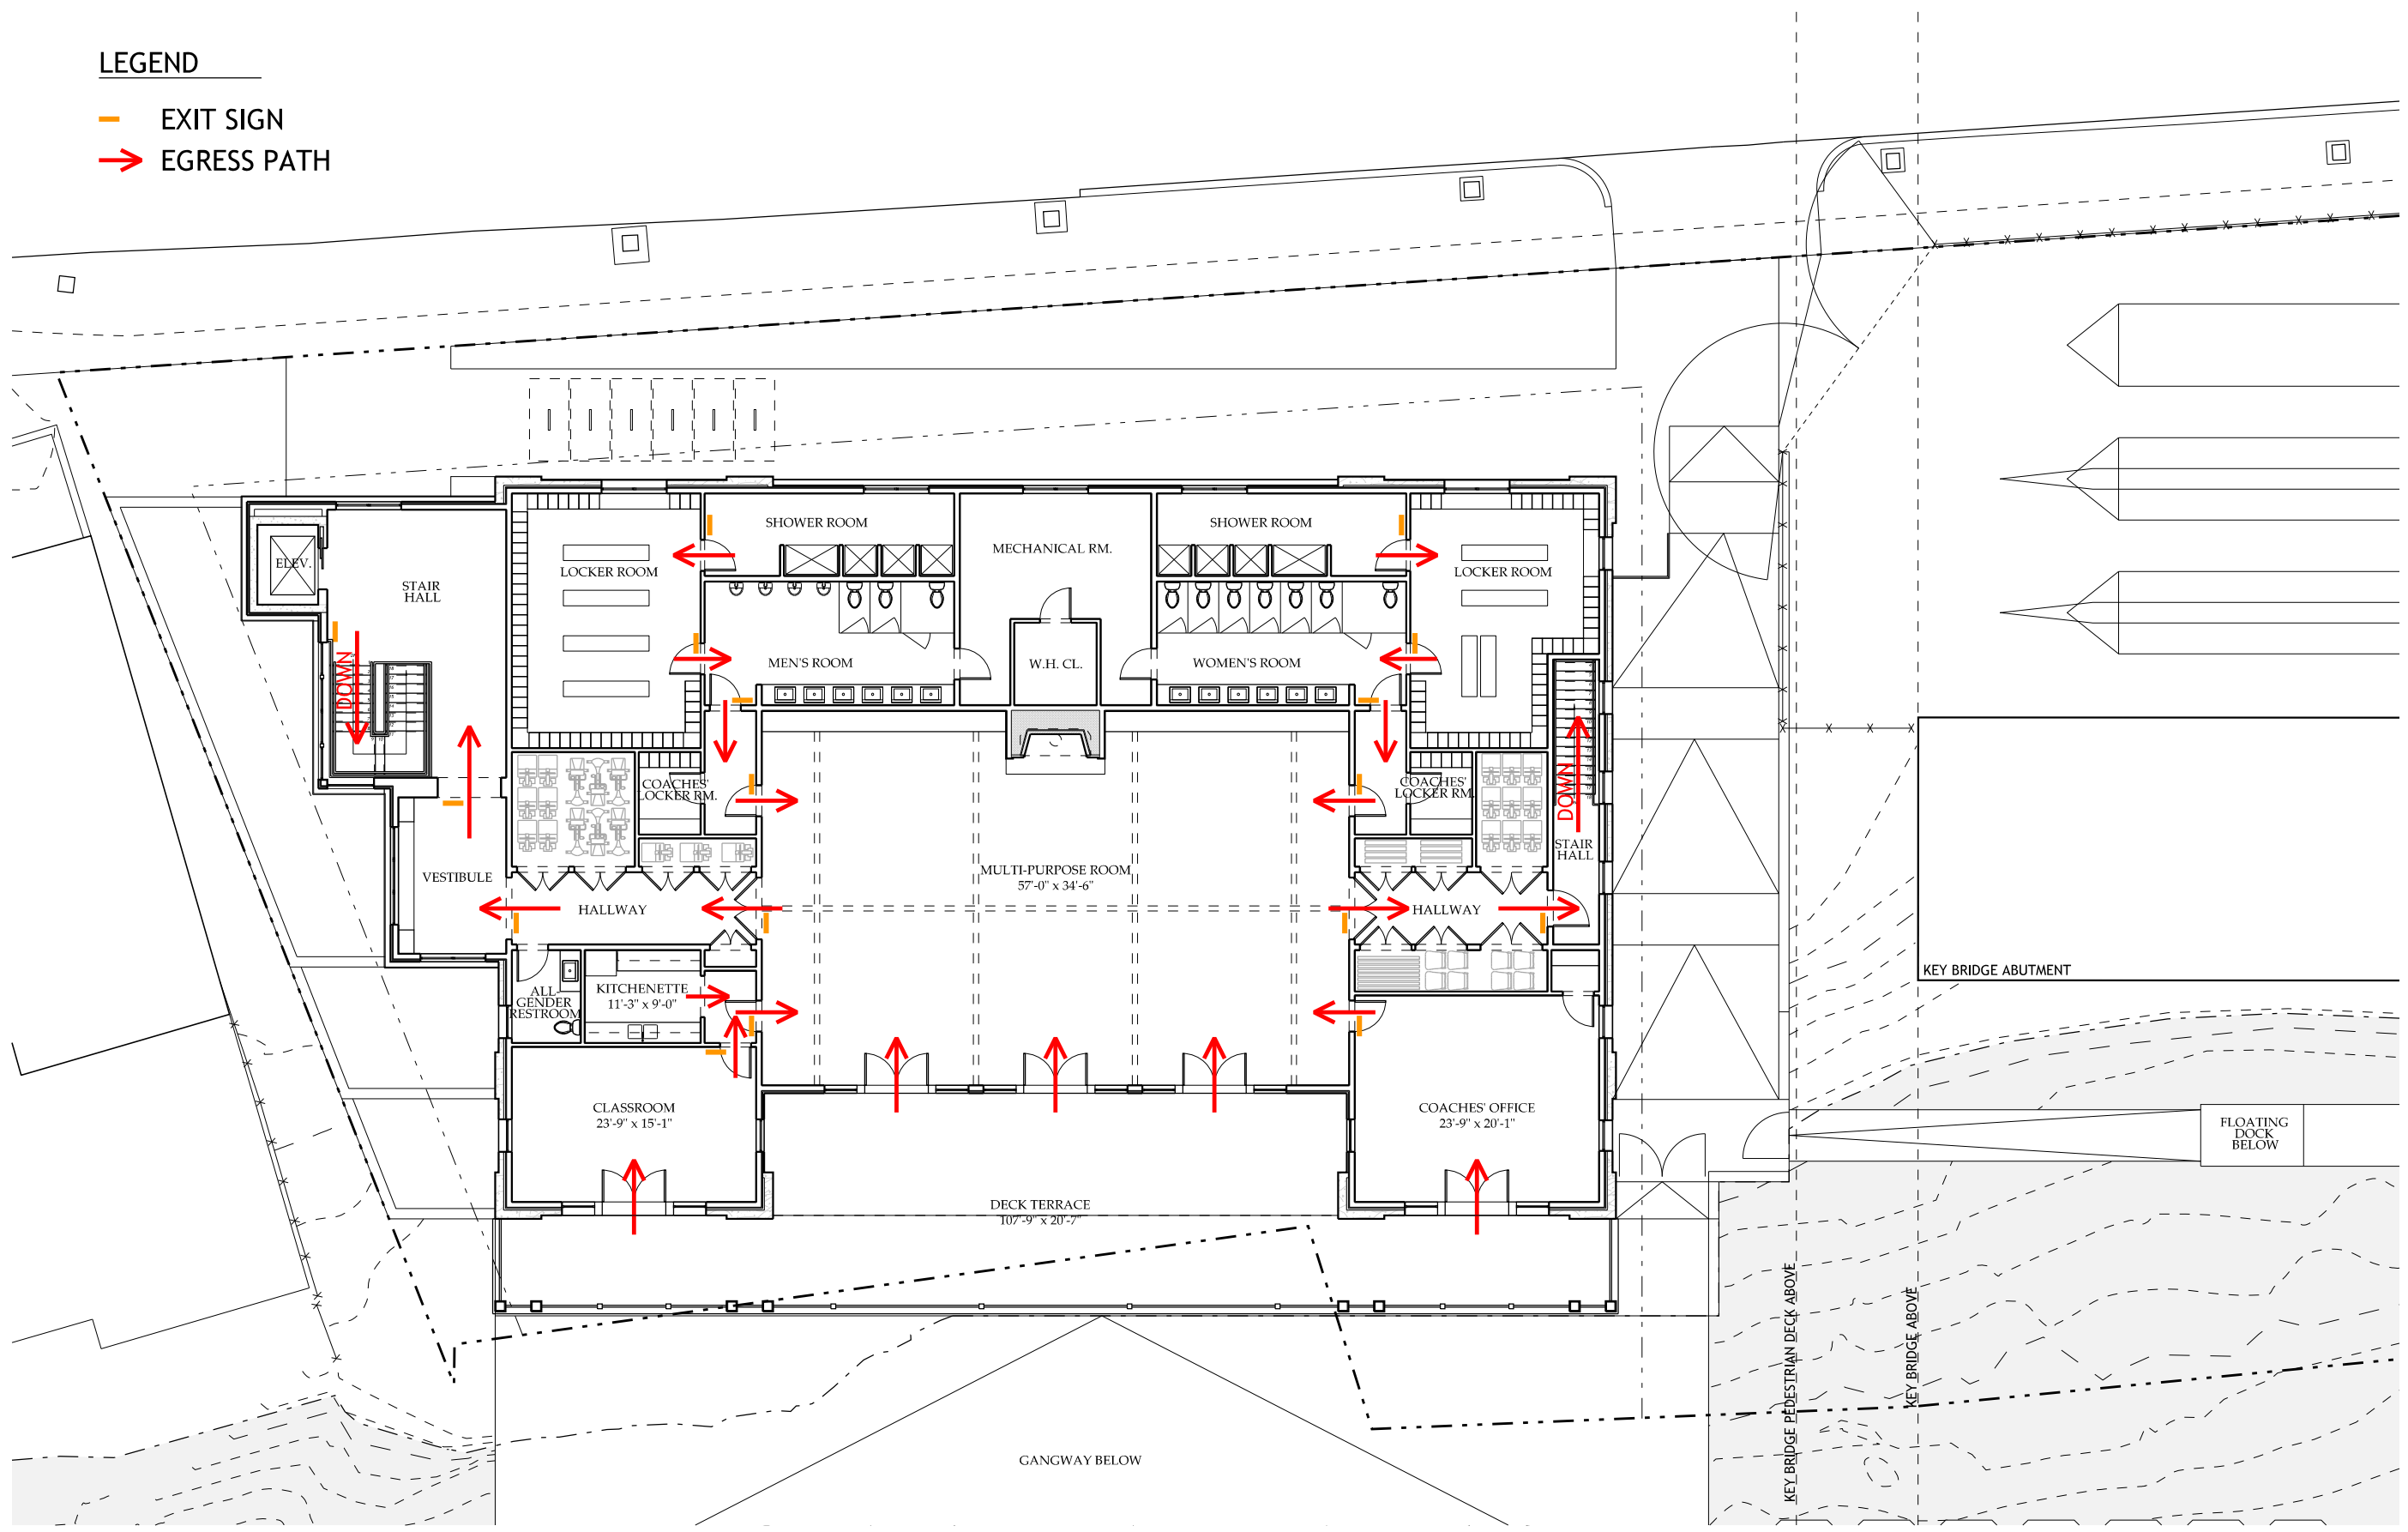

1
A013

SECOND LEVEL EVACUATION PLAN

SCALE: 1/16" = 1'-0"

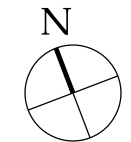


MUSE KIRWAN
ARCHITECTS
 7401 Wisconsin Avenue, Suite 500, Bethesda, MD 20814
 Phone 301.718.8118
 www.musekirwan.com

GEORGETOWN UNIVERSITY
 NEW NON-MOTORIZED BOATHOUSE
 3500 WATER STREET, N.W., SITE D, WASHINGTON, DC 20007

24.07

SECOND LEVEL
 EVACUATION PLAN
 SCALE: 1/16" = 1'-0"


SHEET NO.
A013

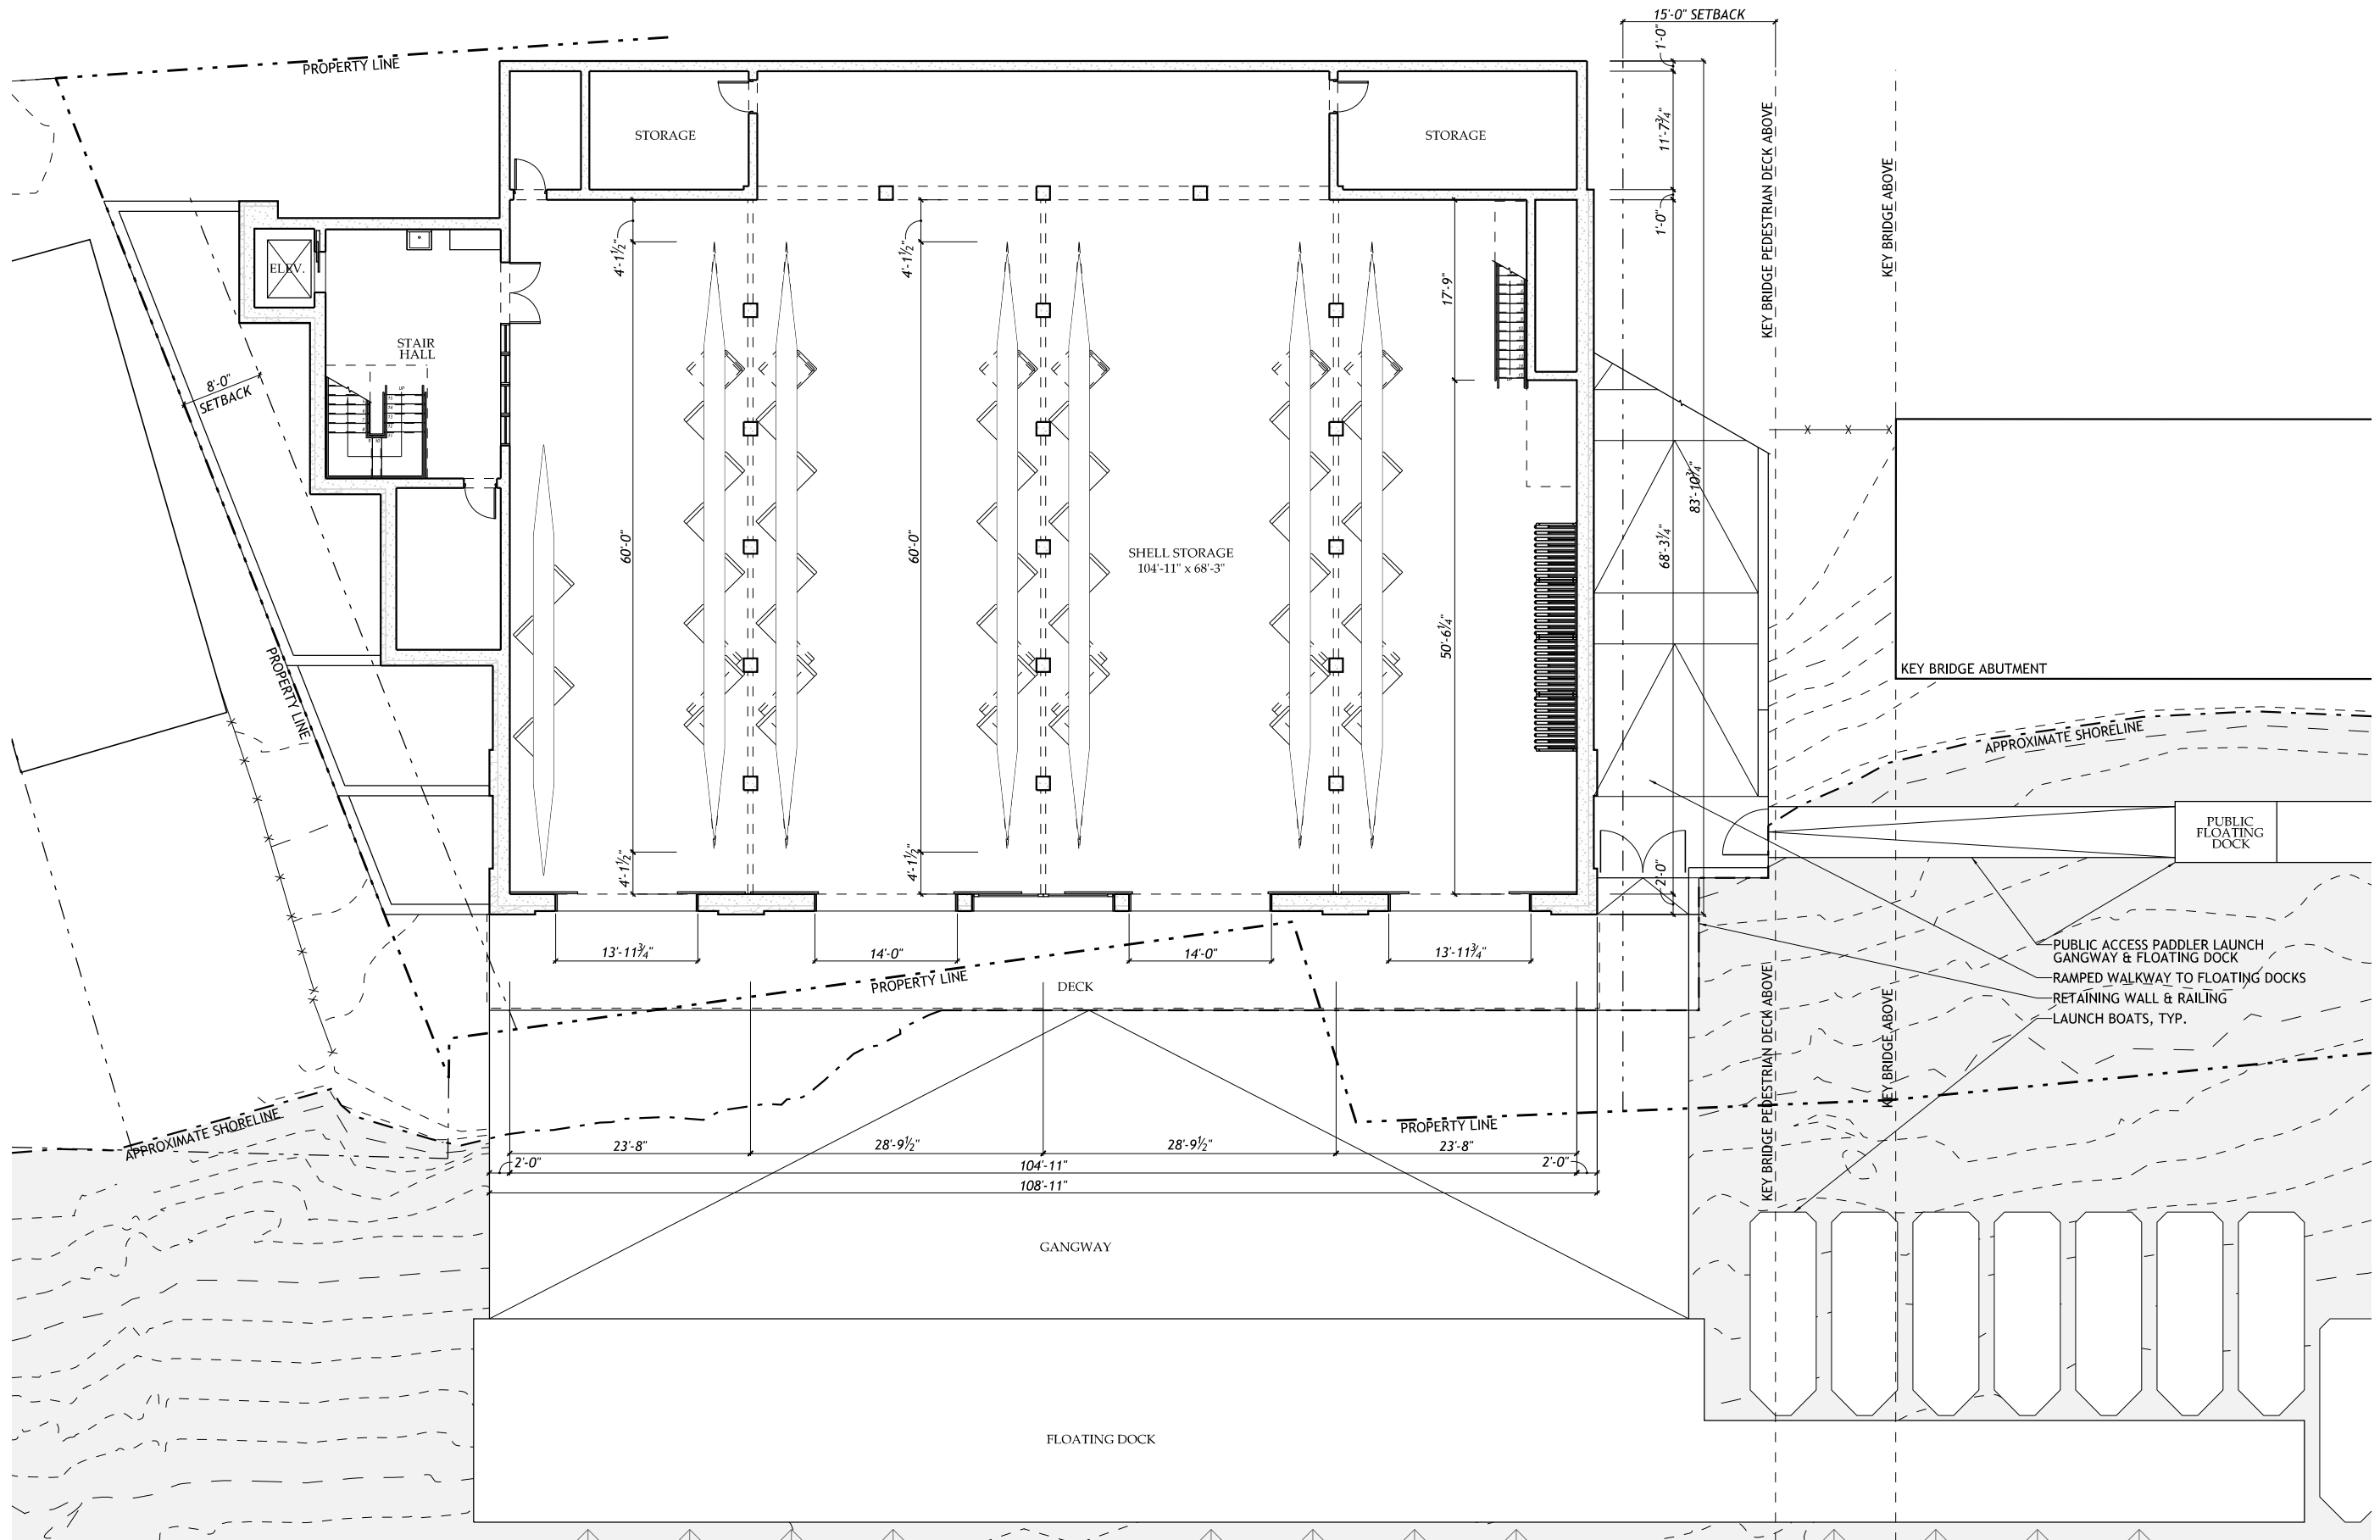

1
A100

GROUND LEVEL FLOOR PLAN

SCALE: 1/16" = 1'-0"

 

GEORGETOWN UNIVERSITY
NEW NON-MOTORIZED BOATHOUSE

24.07

GROUND LEVEL
FLOOR PLAN



SCALE: 1/16" = 1'-0"

SHEET NO.
A100

MUSE | KIRWAN
ARCHITECTS

7401 Wisconsin Avenue, Suite 500, Bethesda, MD 20814
Phone 301.718.8118
www.musekirwan.com

3500 WATER STREET, N.W., SITE D, WASHINGTON, DC 20007

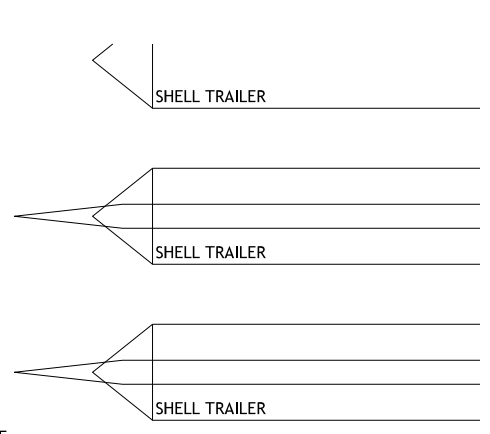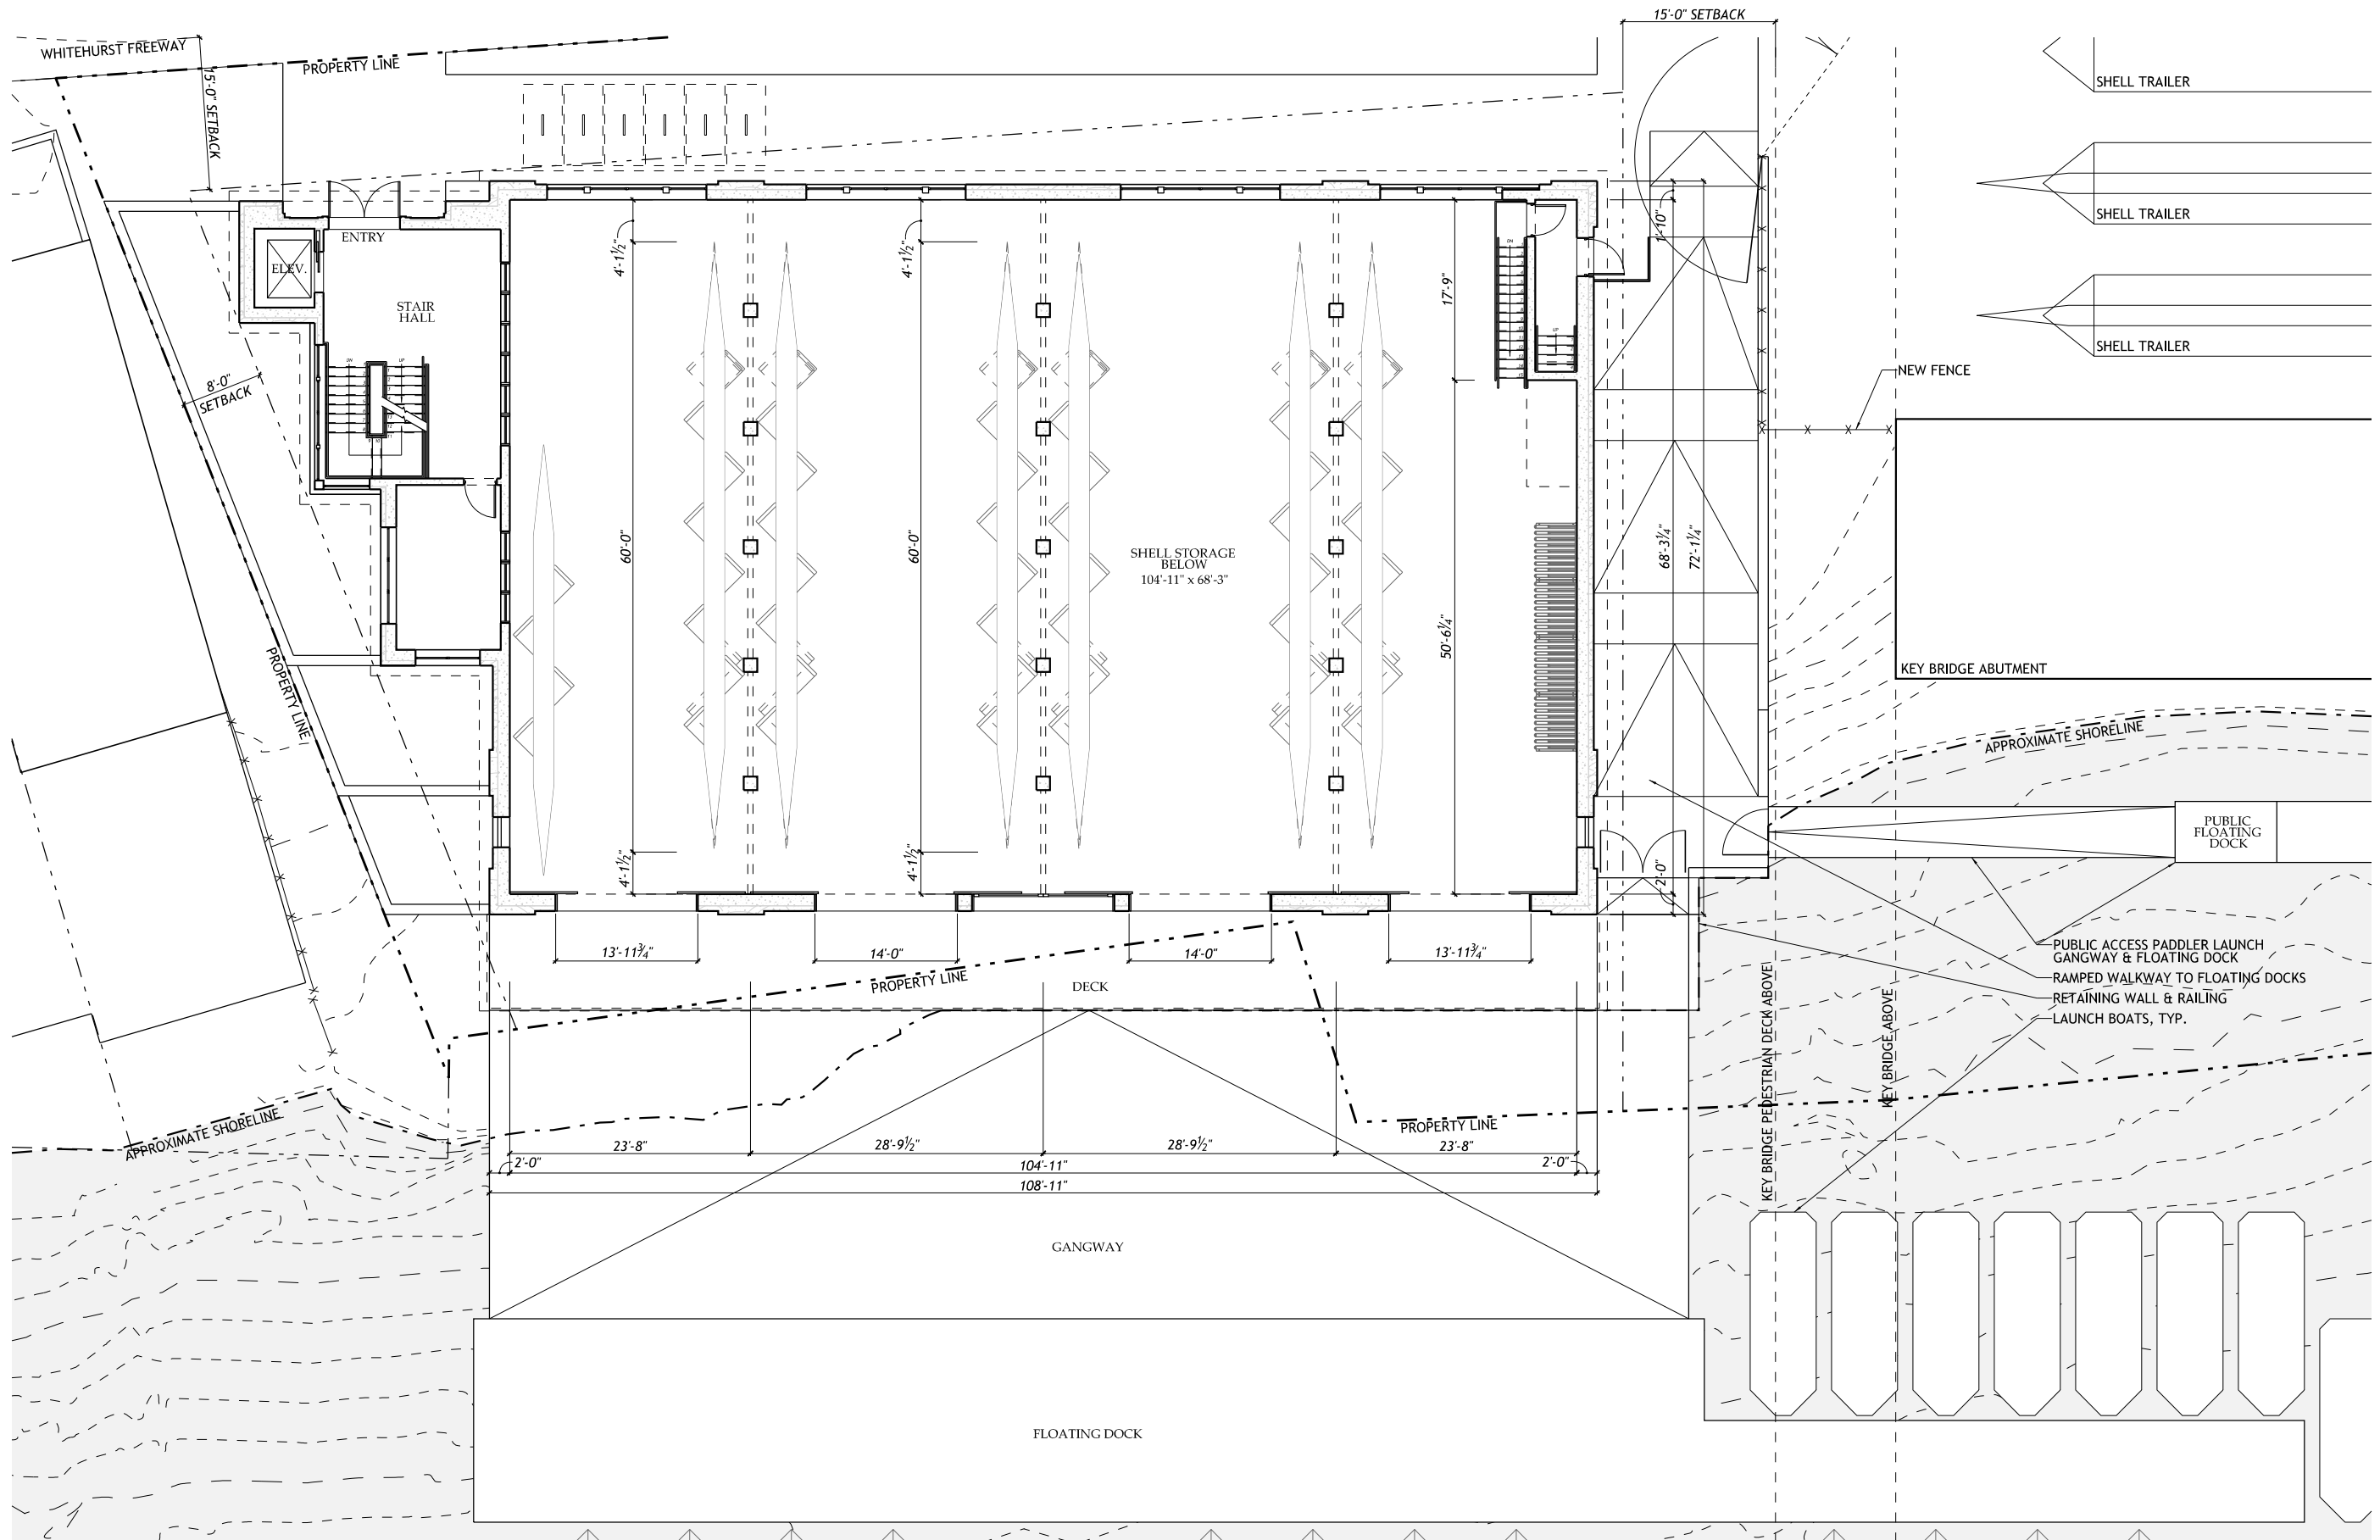

MUSE KIRWAN ARCHITECTS
 7401 Wisconsin Avenue, Suite 500, Bethesda, MD 20814
 Phone 301.718.8118
 www.musekirwan.com


GEORGETOWN UNIVERSITY
 NEW NON-MOTORIZED BOATHOUSE
 3500 WATER STREET, NW, SITE D, WASHINGTON, DC 20007


24.07

MEZZANINE LEVEL FLOOR PLAN
 SCALE: 1/16" = 1'-0"


SHEET NO.
A101

1 MEZZANINE LEVEL FLOOR PLAN
 A101 SCALE: 1/16" = 1'-0"

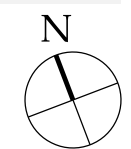

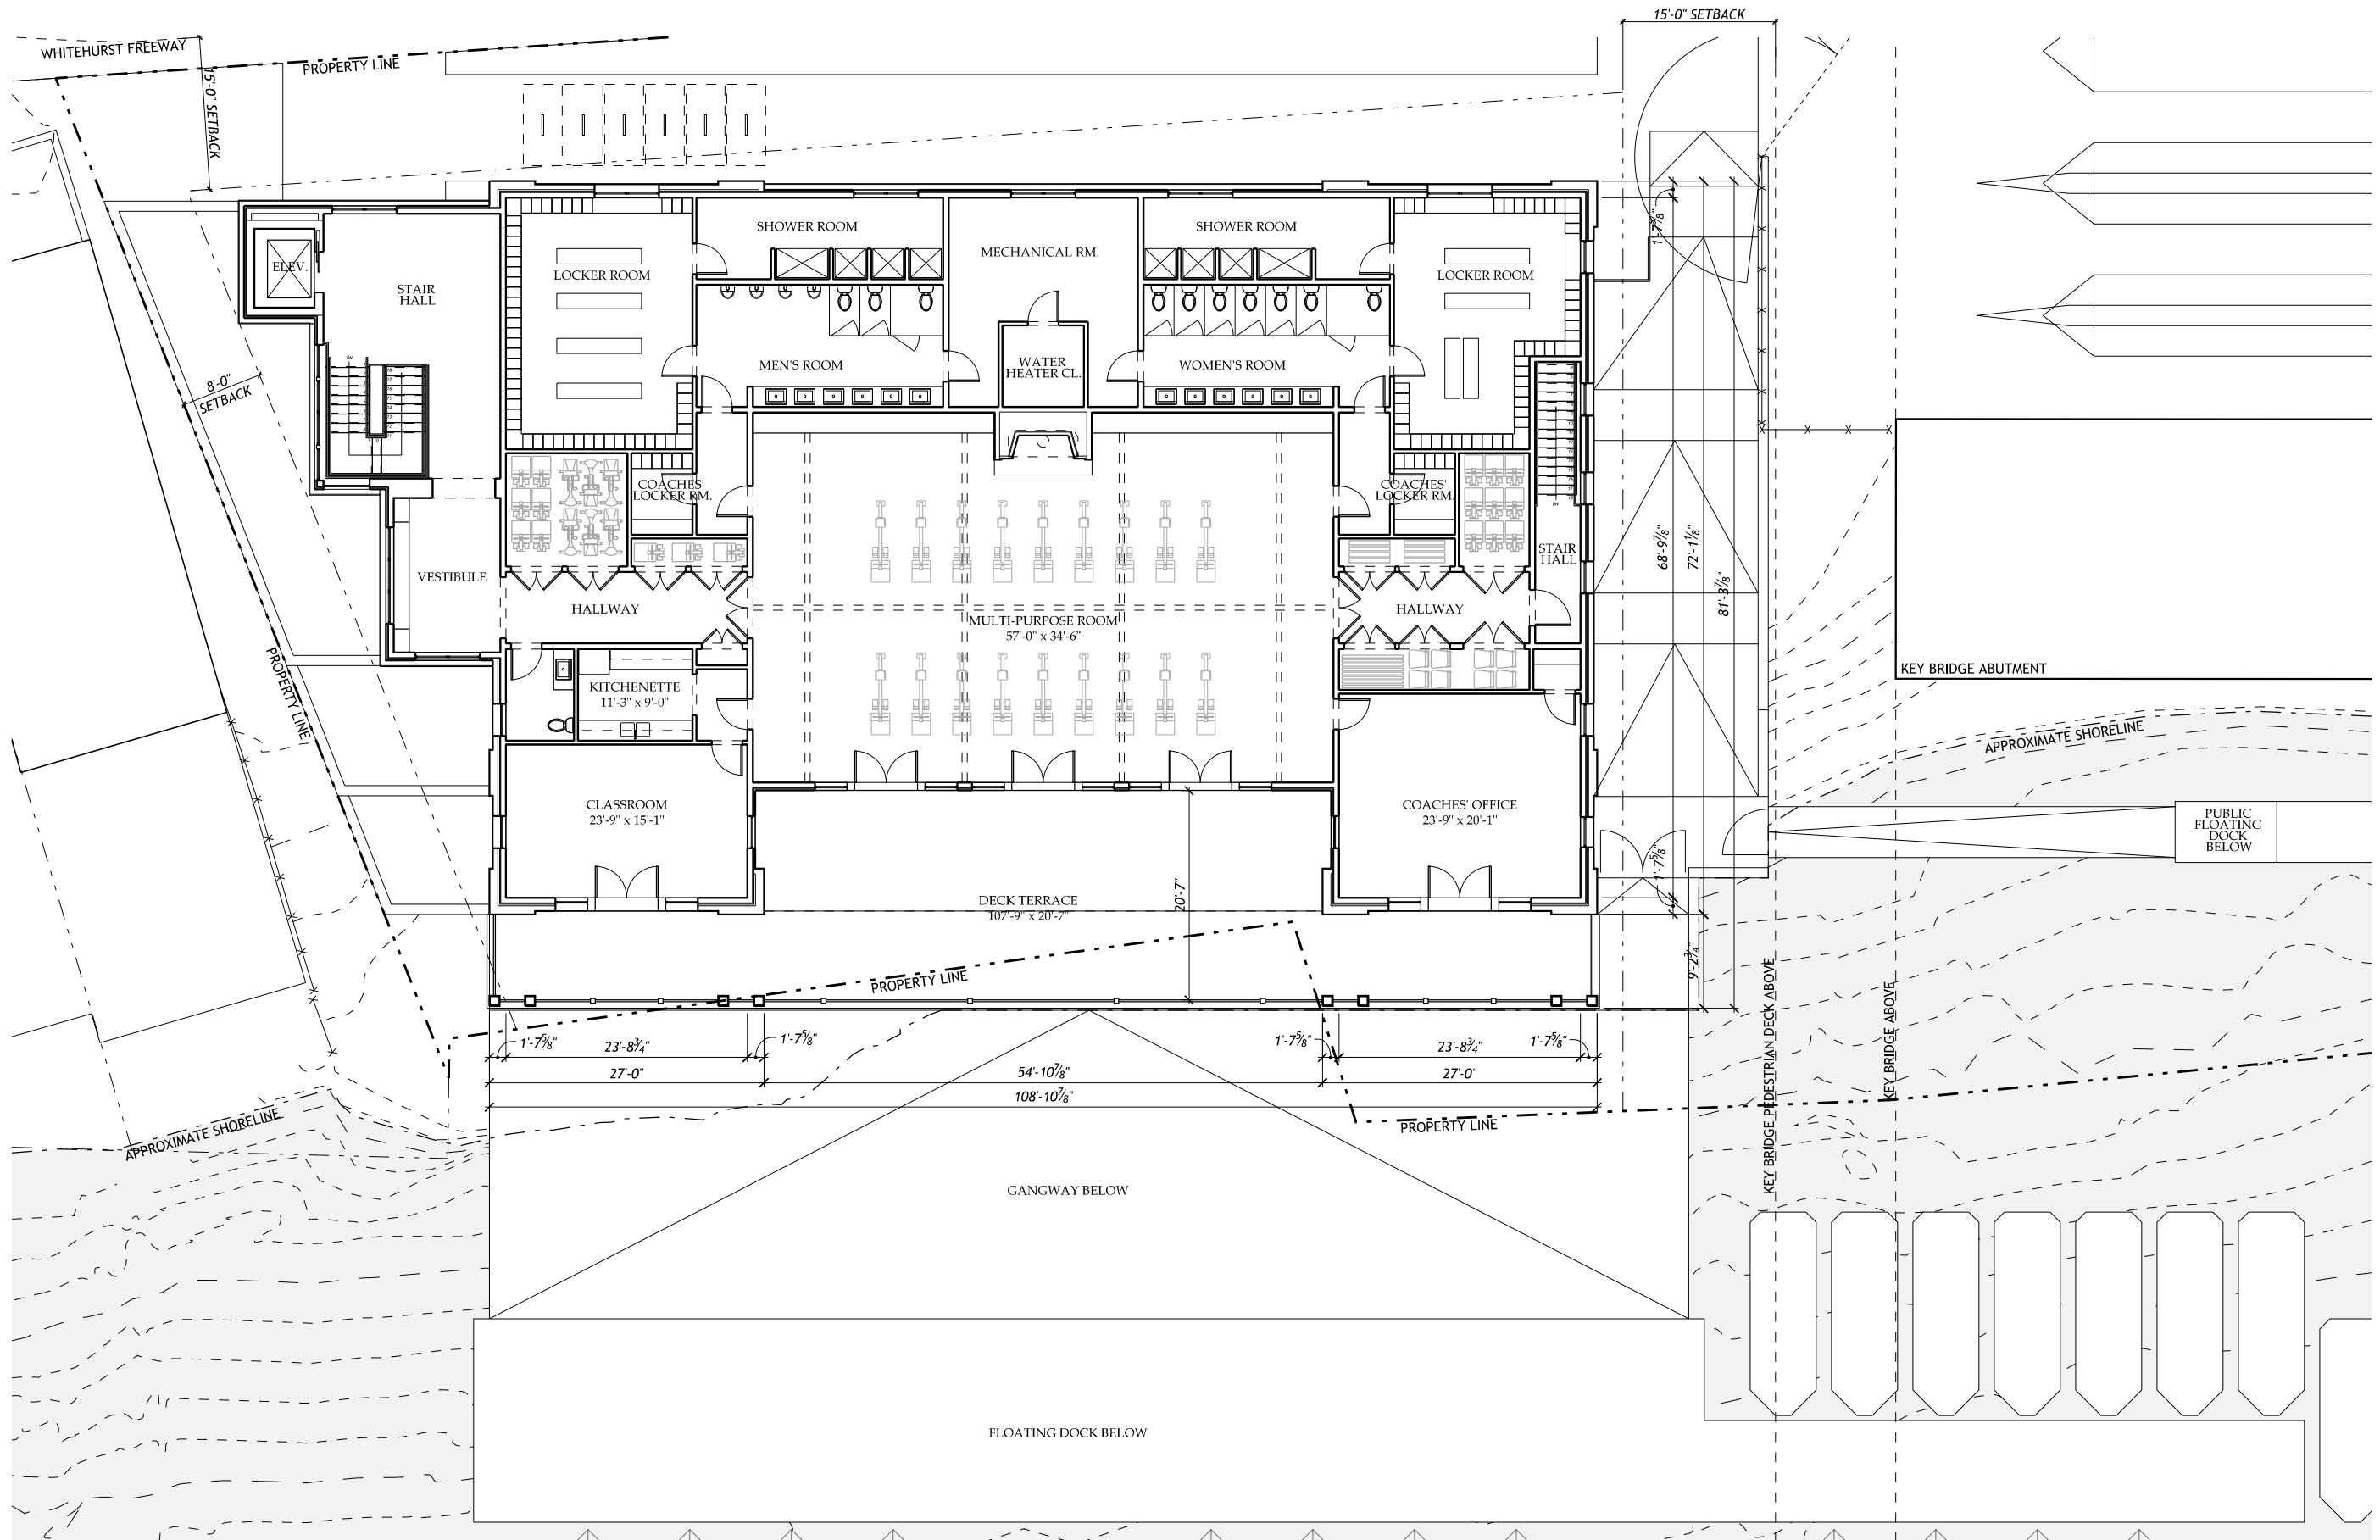

1
A102 **SECOND LEVEL FLOOR PLAN**
SCALE: 1/16" = 1'-0"

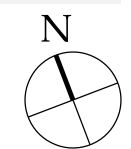


MUSE KIRWAN
ARCHITECTS
7401 Wisconsin Avenue, Suite 500, Bethesda, MD 20814
Phone 301.718.8118
www.musekirwan.com

GEORGETOWN UNIVERSITY
NEW NON-MOTORIZED BOATHOUSE
3500 WATER STREET, N.W. SITE D, WASHINGTON, DC 20007


24.07

SECOND LEVEL
FLOOR PLAN
SCALE: 1/16" = 1'-0"

SHEET NO.
A102

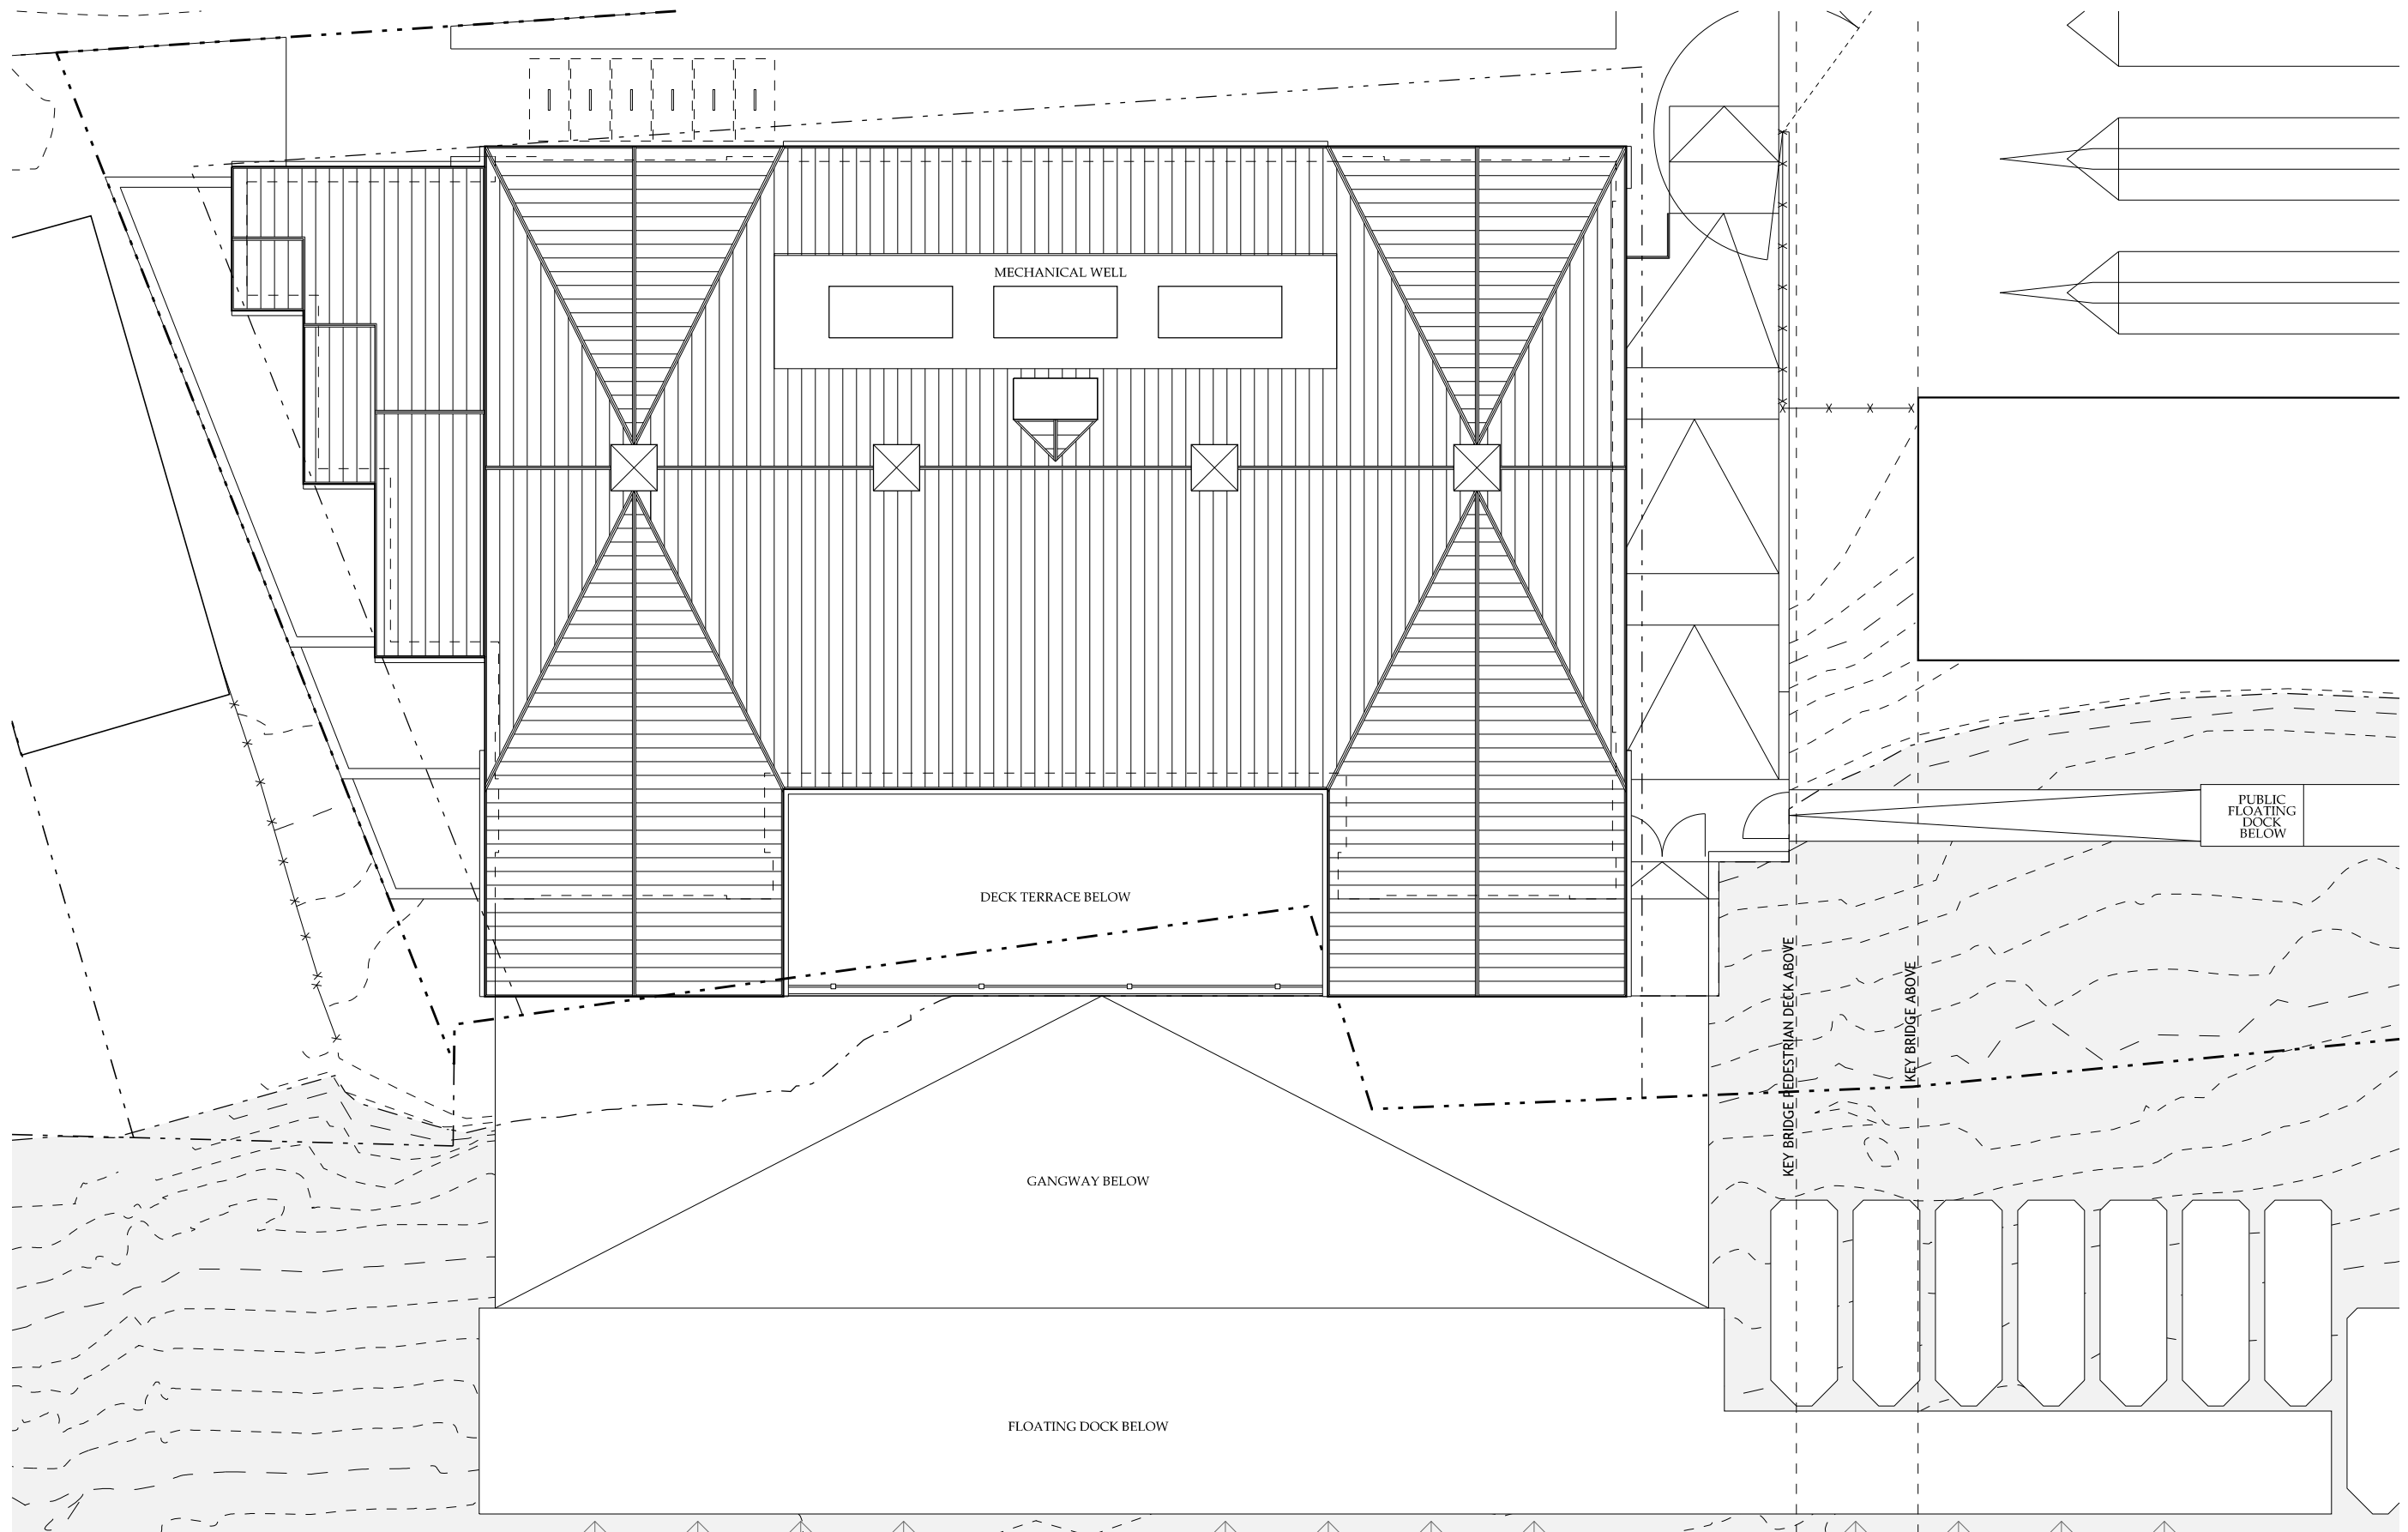

1
A103 **ROOF PLAN**
SCALE: 1/16" = 1'-0"

 

MUSE | KIRWAN
ARCHITECTS
7401 Wisconsin Avenue, Suite 500, Bethesda, MD 20814
Phone 301.718.8118 www.musekirwan.com

GEORGETOWN UNIVERSITY
NEW NON-MOTORIZED BOATHOUSE
3500 WATER STREET, N.W., SITE D, WASHINGTON, DC 20007

24.07

ROOF PLAN
SCALE: 1/16" = 1'-0"

SHEET NO.
A103