



MUSE | KIRWAN
 ARCHITECTS
 7401 Wisconsin Avenue, Suite 500, Bethesda, MD 20814
 Phone 301.718.8118 www.musekirwan.com

GEORGETOWN UNIVERSITY
 NEW NON-MOTORIZED BOATHOUSE
 3500 WATER STREET, NW, SITE D, WASHINGTON, DC 20007

24.07


SOUTH EXTERIOR
 ELEVATION
 SCALE: 1/16" = 1'-0"

SHEET NO.

A201

ZONING COMMISSION
 District of Columbia
 CASE NO. 16-15
 EXHIBIT NO. 3C3

1 SOUTH EXTERIOR ELEVATION
 A201 SCALE: 1/16" = 1'-0"

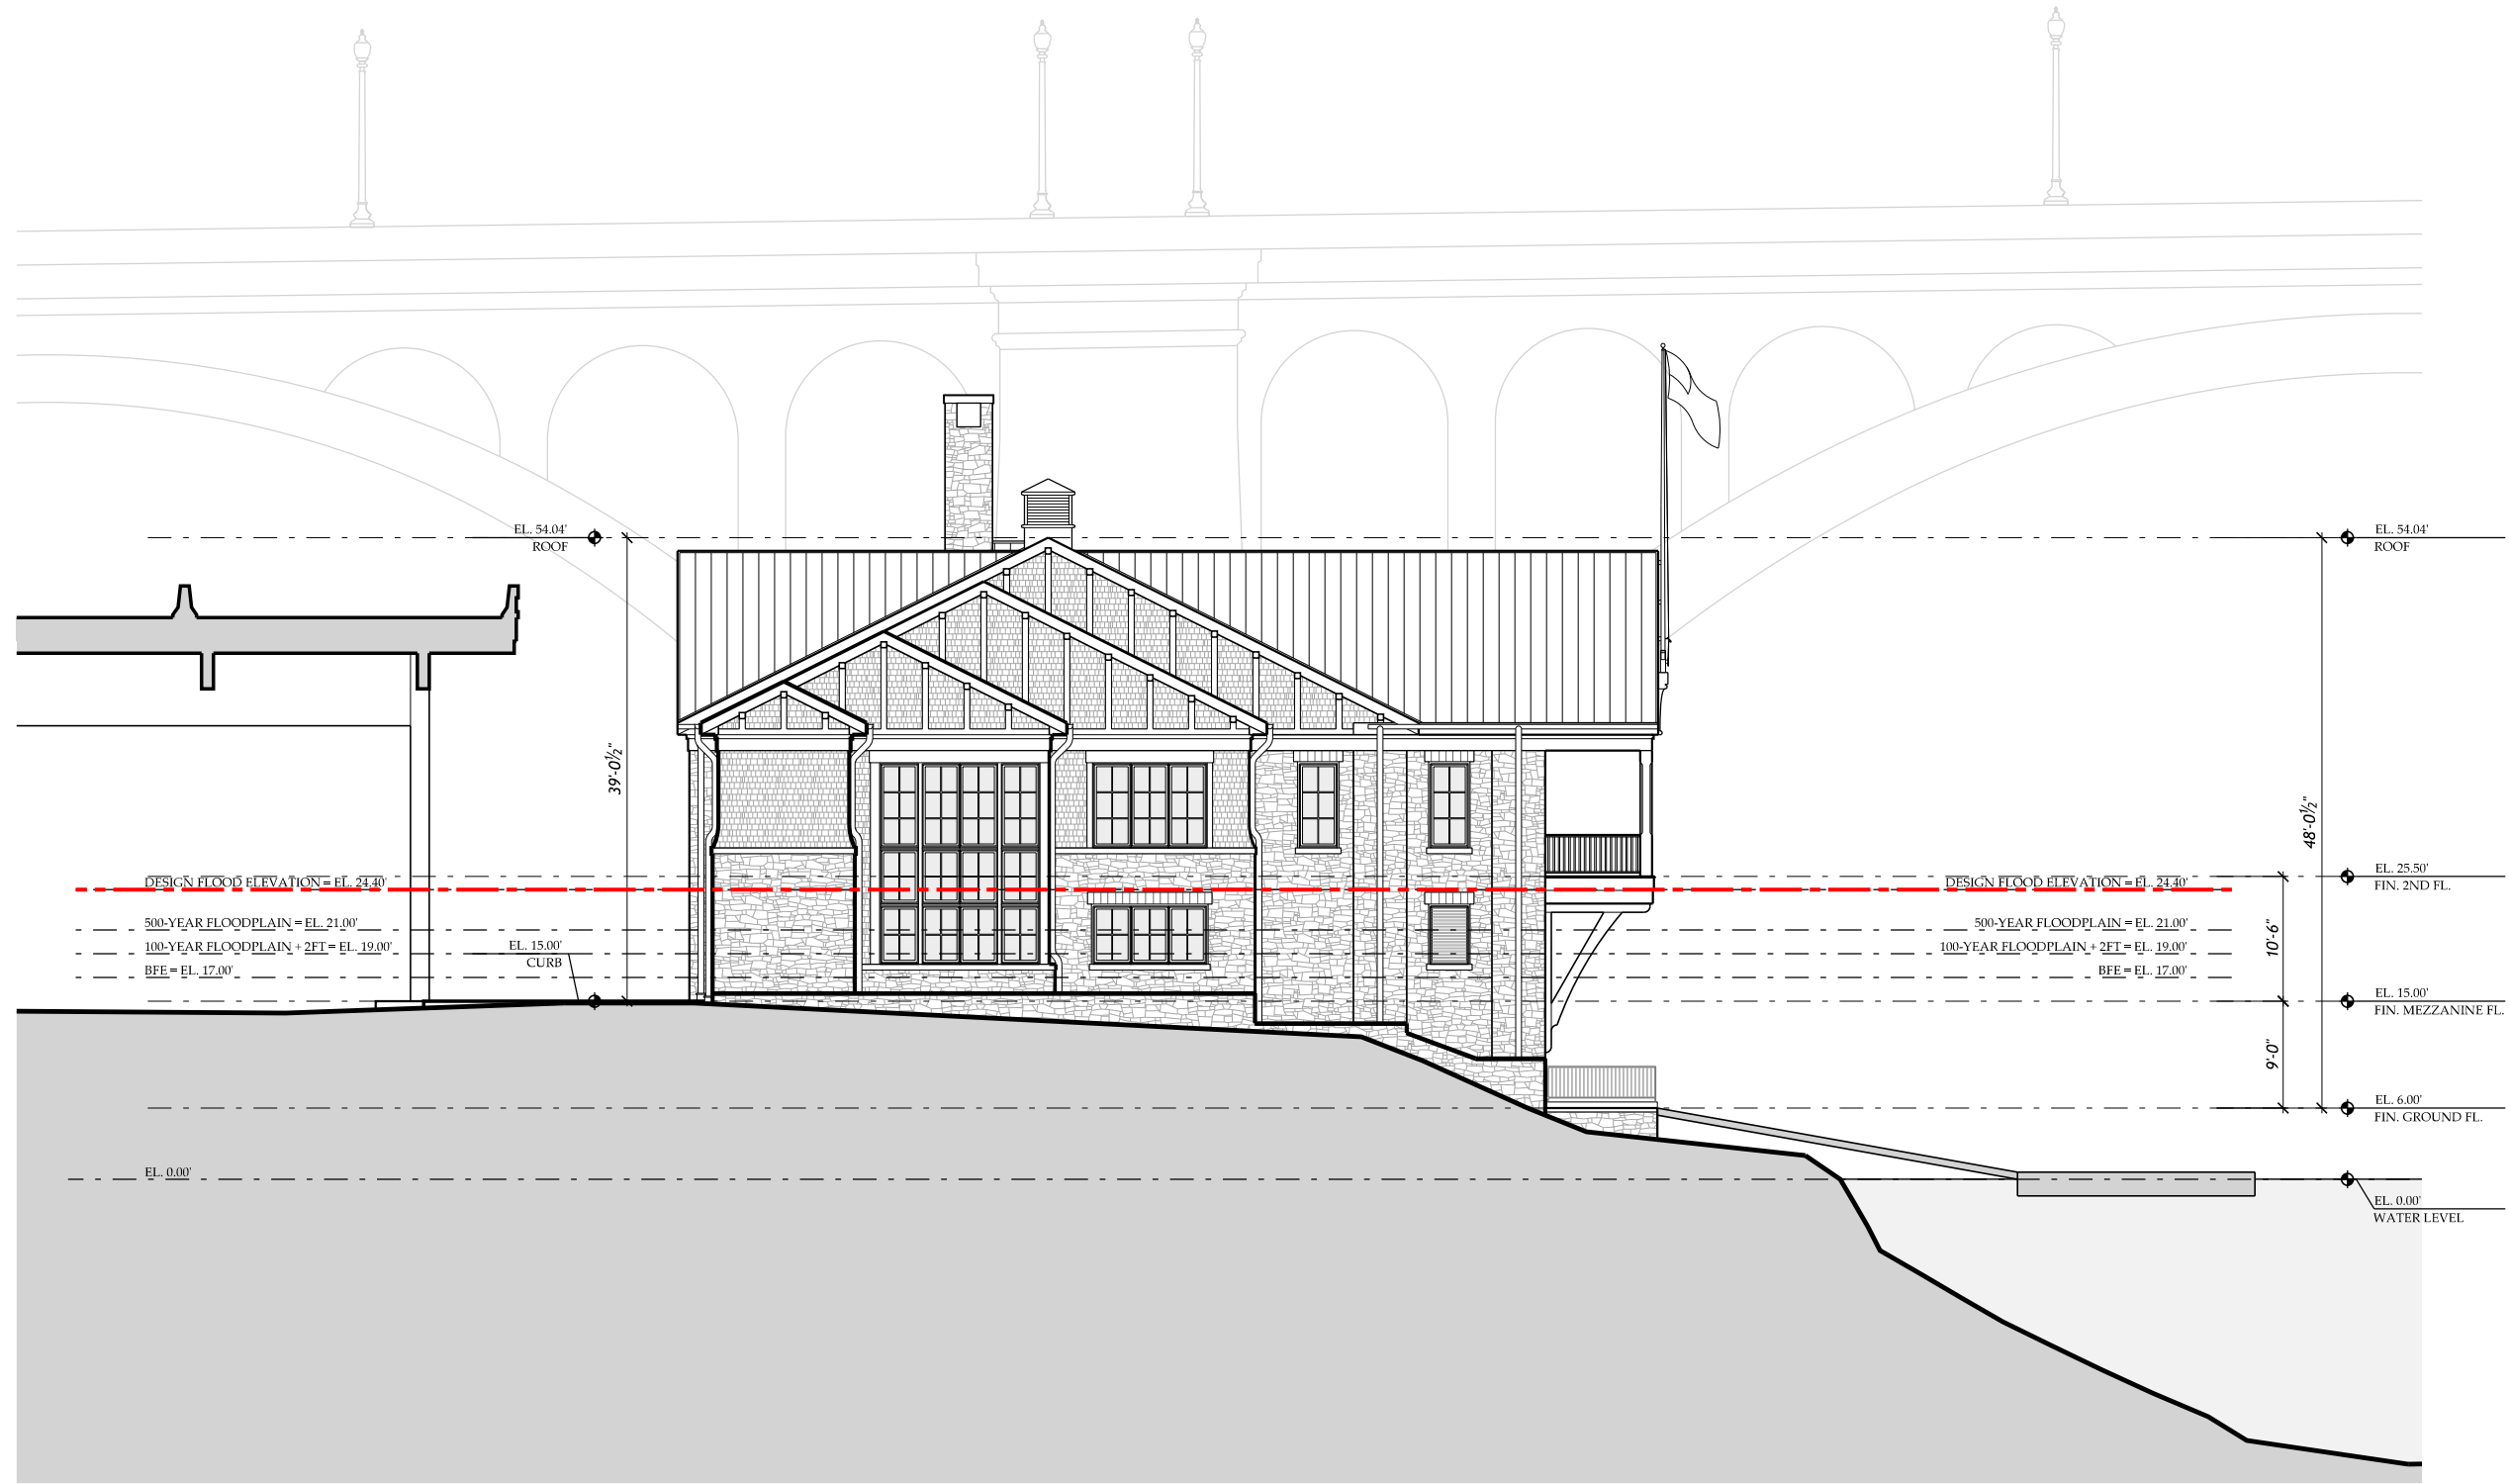

MUSE | KIRWAN
ARCHITECTS
 7401 Wisconsin Avenue, Suite 500, Bethesda, MD 20814
 Phone 301.718.8118 www.musekirwan.com


GEORGETOWN UNIVERSITY
 NEW NON-MOTORIZED BOATHOUSE
 3500 WATER STREET, NW, SITE D, WASHINGTON, DC 20007

24.07

WEST EXTERIOR ELEVATION
 SCALE: 1/16" = 1'-0"

SHEET NO.
A202

1 WEST EXTERIOR ELEVATION
 A202 SCALE: 1/16" = 1'-0"

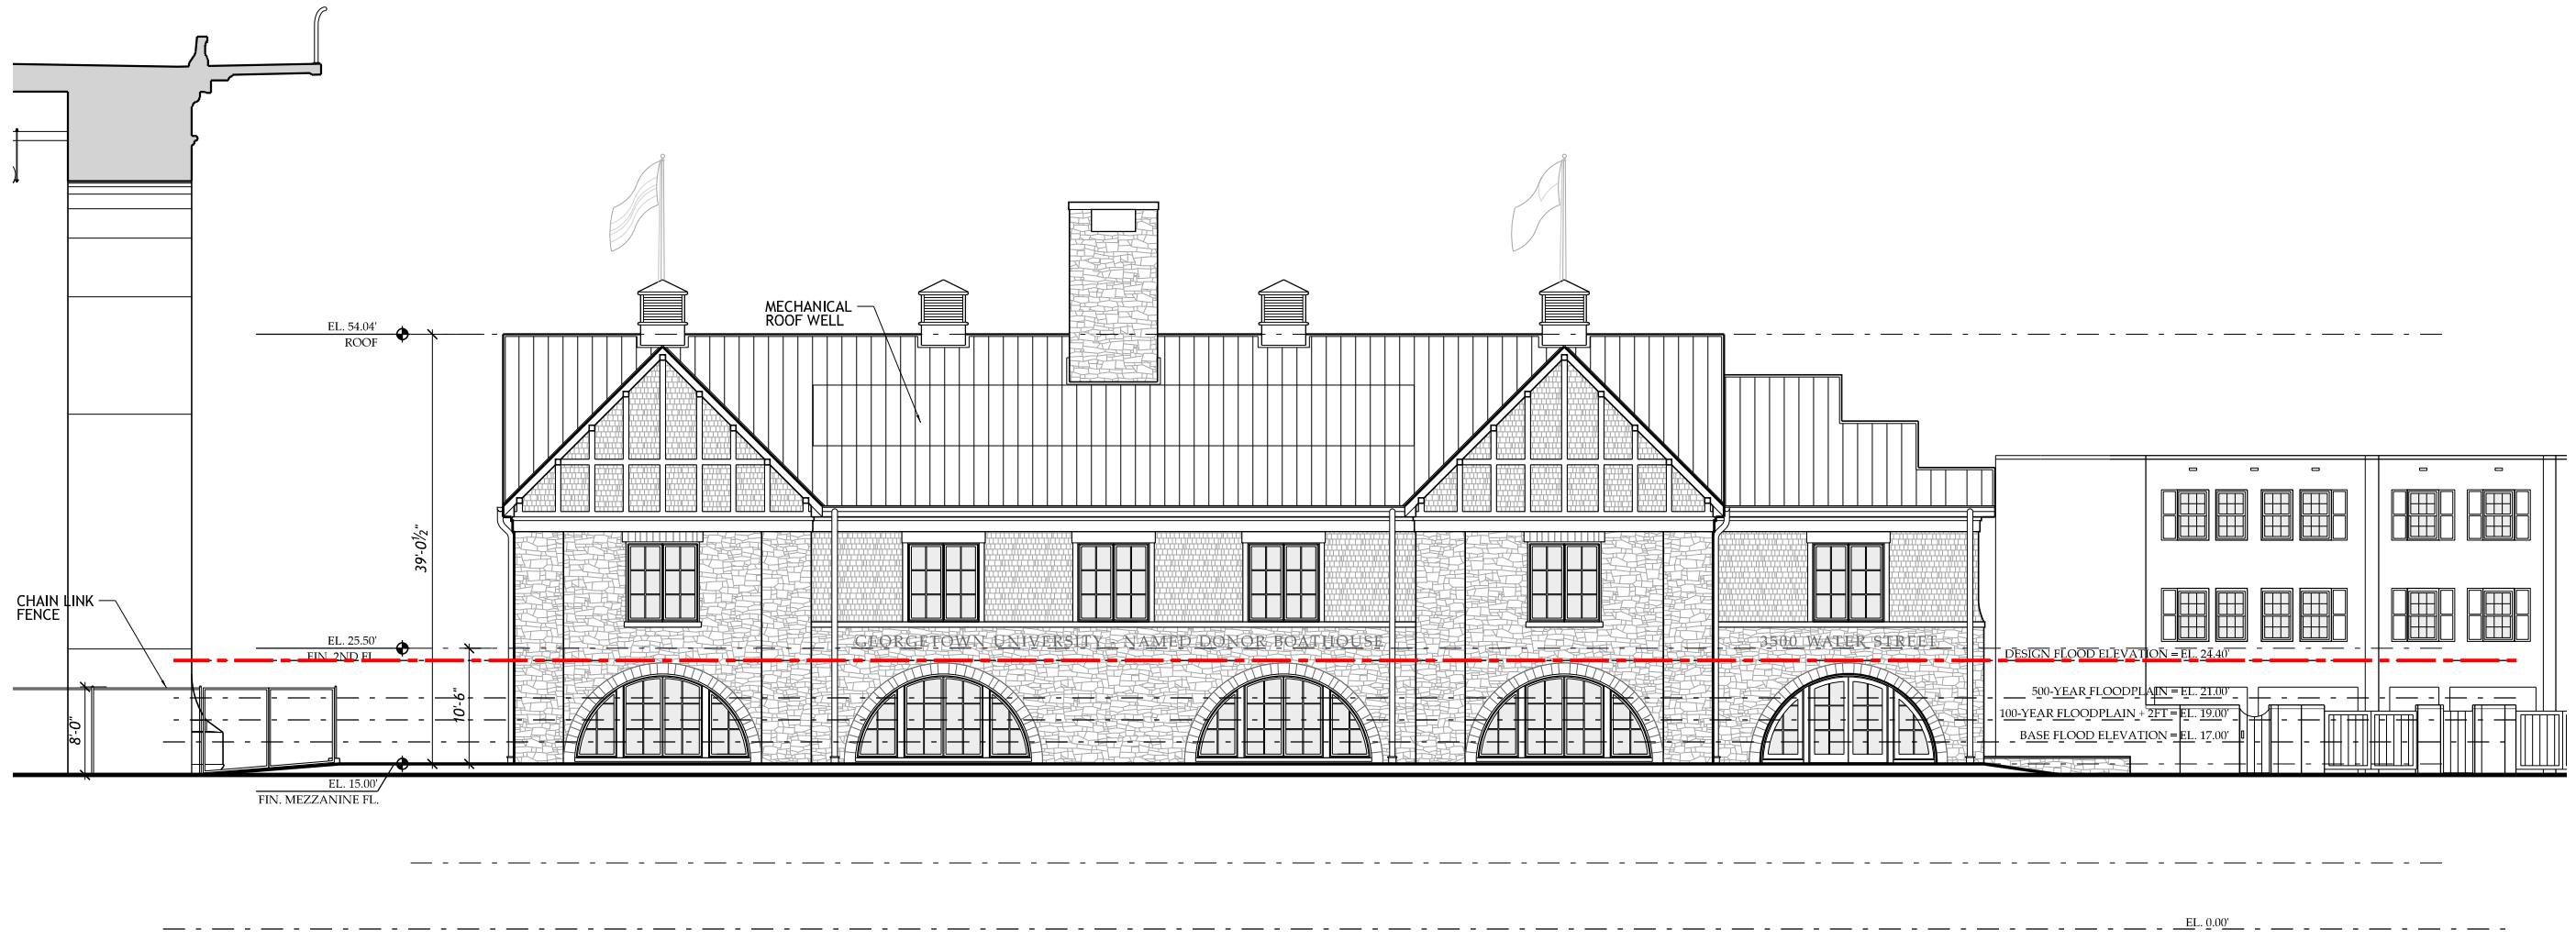

MUSE | KIRWAN
 ARCHITECTS
 7401 Wisconsin Avenue, Suite 500, Bethesda, MD 20814
 Phone 301.718.8118 www.musekirwan.com


GEORGETOWN UNIVERSITY
 NEW NON-MOTORIZED BOATHOUSE
 3500 WATER STREET, NW, SITE D, WASHINGTON, DC 20007

24.07

NORTH EXTERIOR
 ELEVATION
 SCALE: 1/16" = 1'-0"

SHEET NO.
 A203

1 NORTH EXTERIOR ELEVATION
 A203 SCALE: 1/16" = 1'-0"

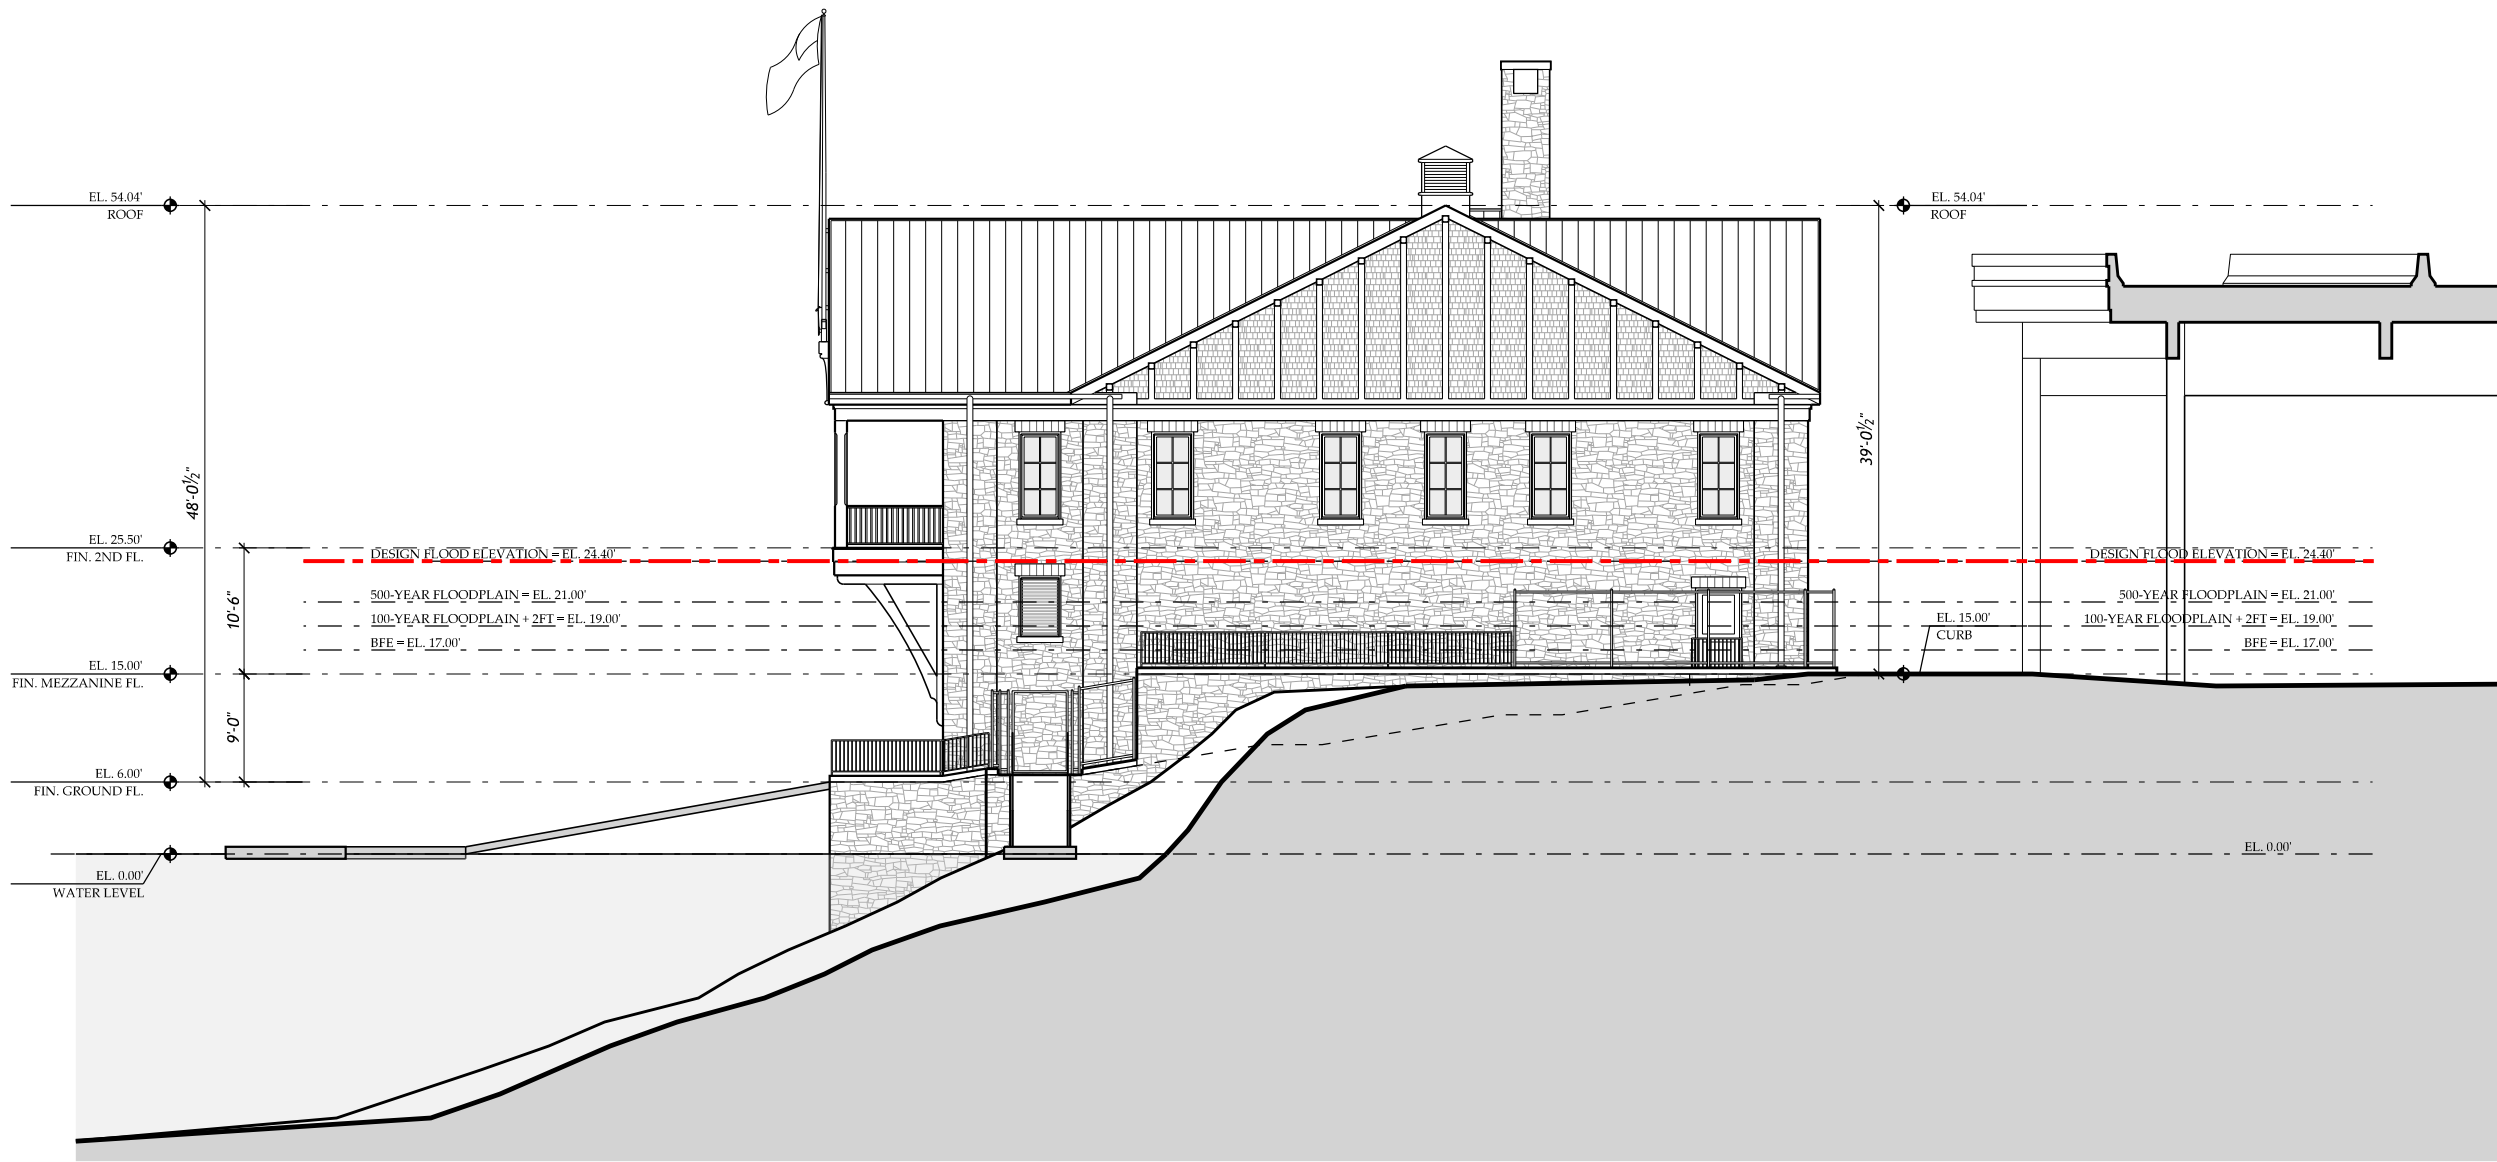

1
A204

EAST EXTERIOR ELEVATION

SCALE: 1/16" = 1'-0"


MUSE | KIRWAN
ARCHITECTS
 7401 Wisconsin Avenue, Suite 500, Bethesda, MD 20814
 Phone 301.718.8118 www.musekirwan.com

GEORGETOWN UNIVERSITY
 NEW NON-MOTORIZED BOATHOUSE
 3500 WATER STREET, NW, SITE D, WASHINGTON, DC 20007

24.07

EAST EXTERIOR ELEVATION
 SCALE: 1/16" = 1'-0"

SHEET NO.
A204

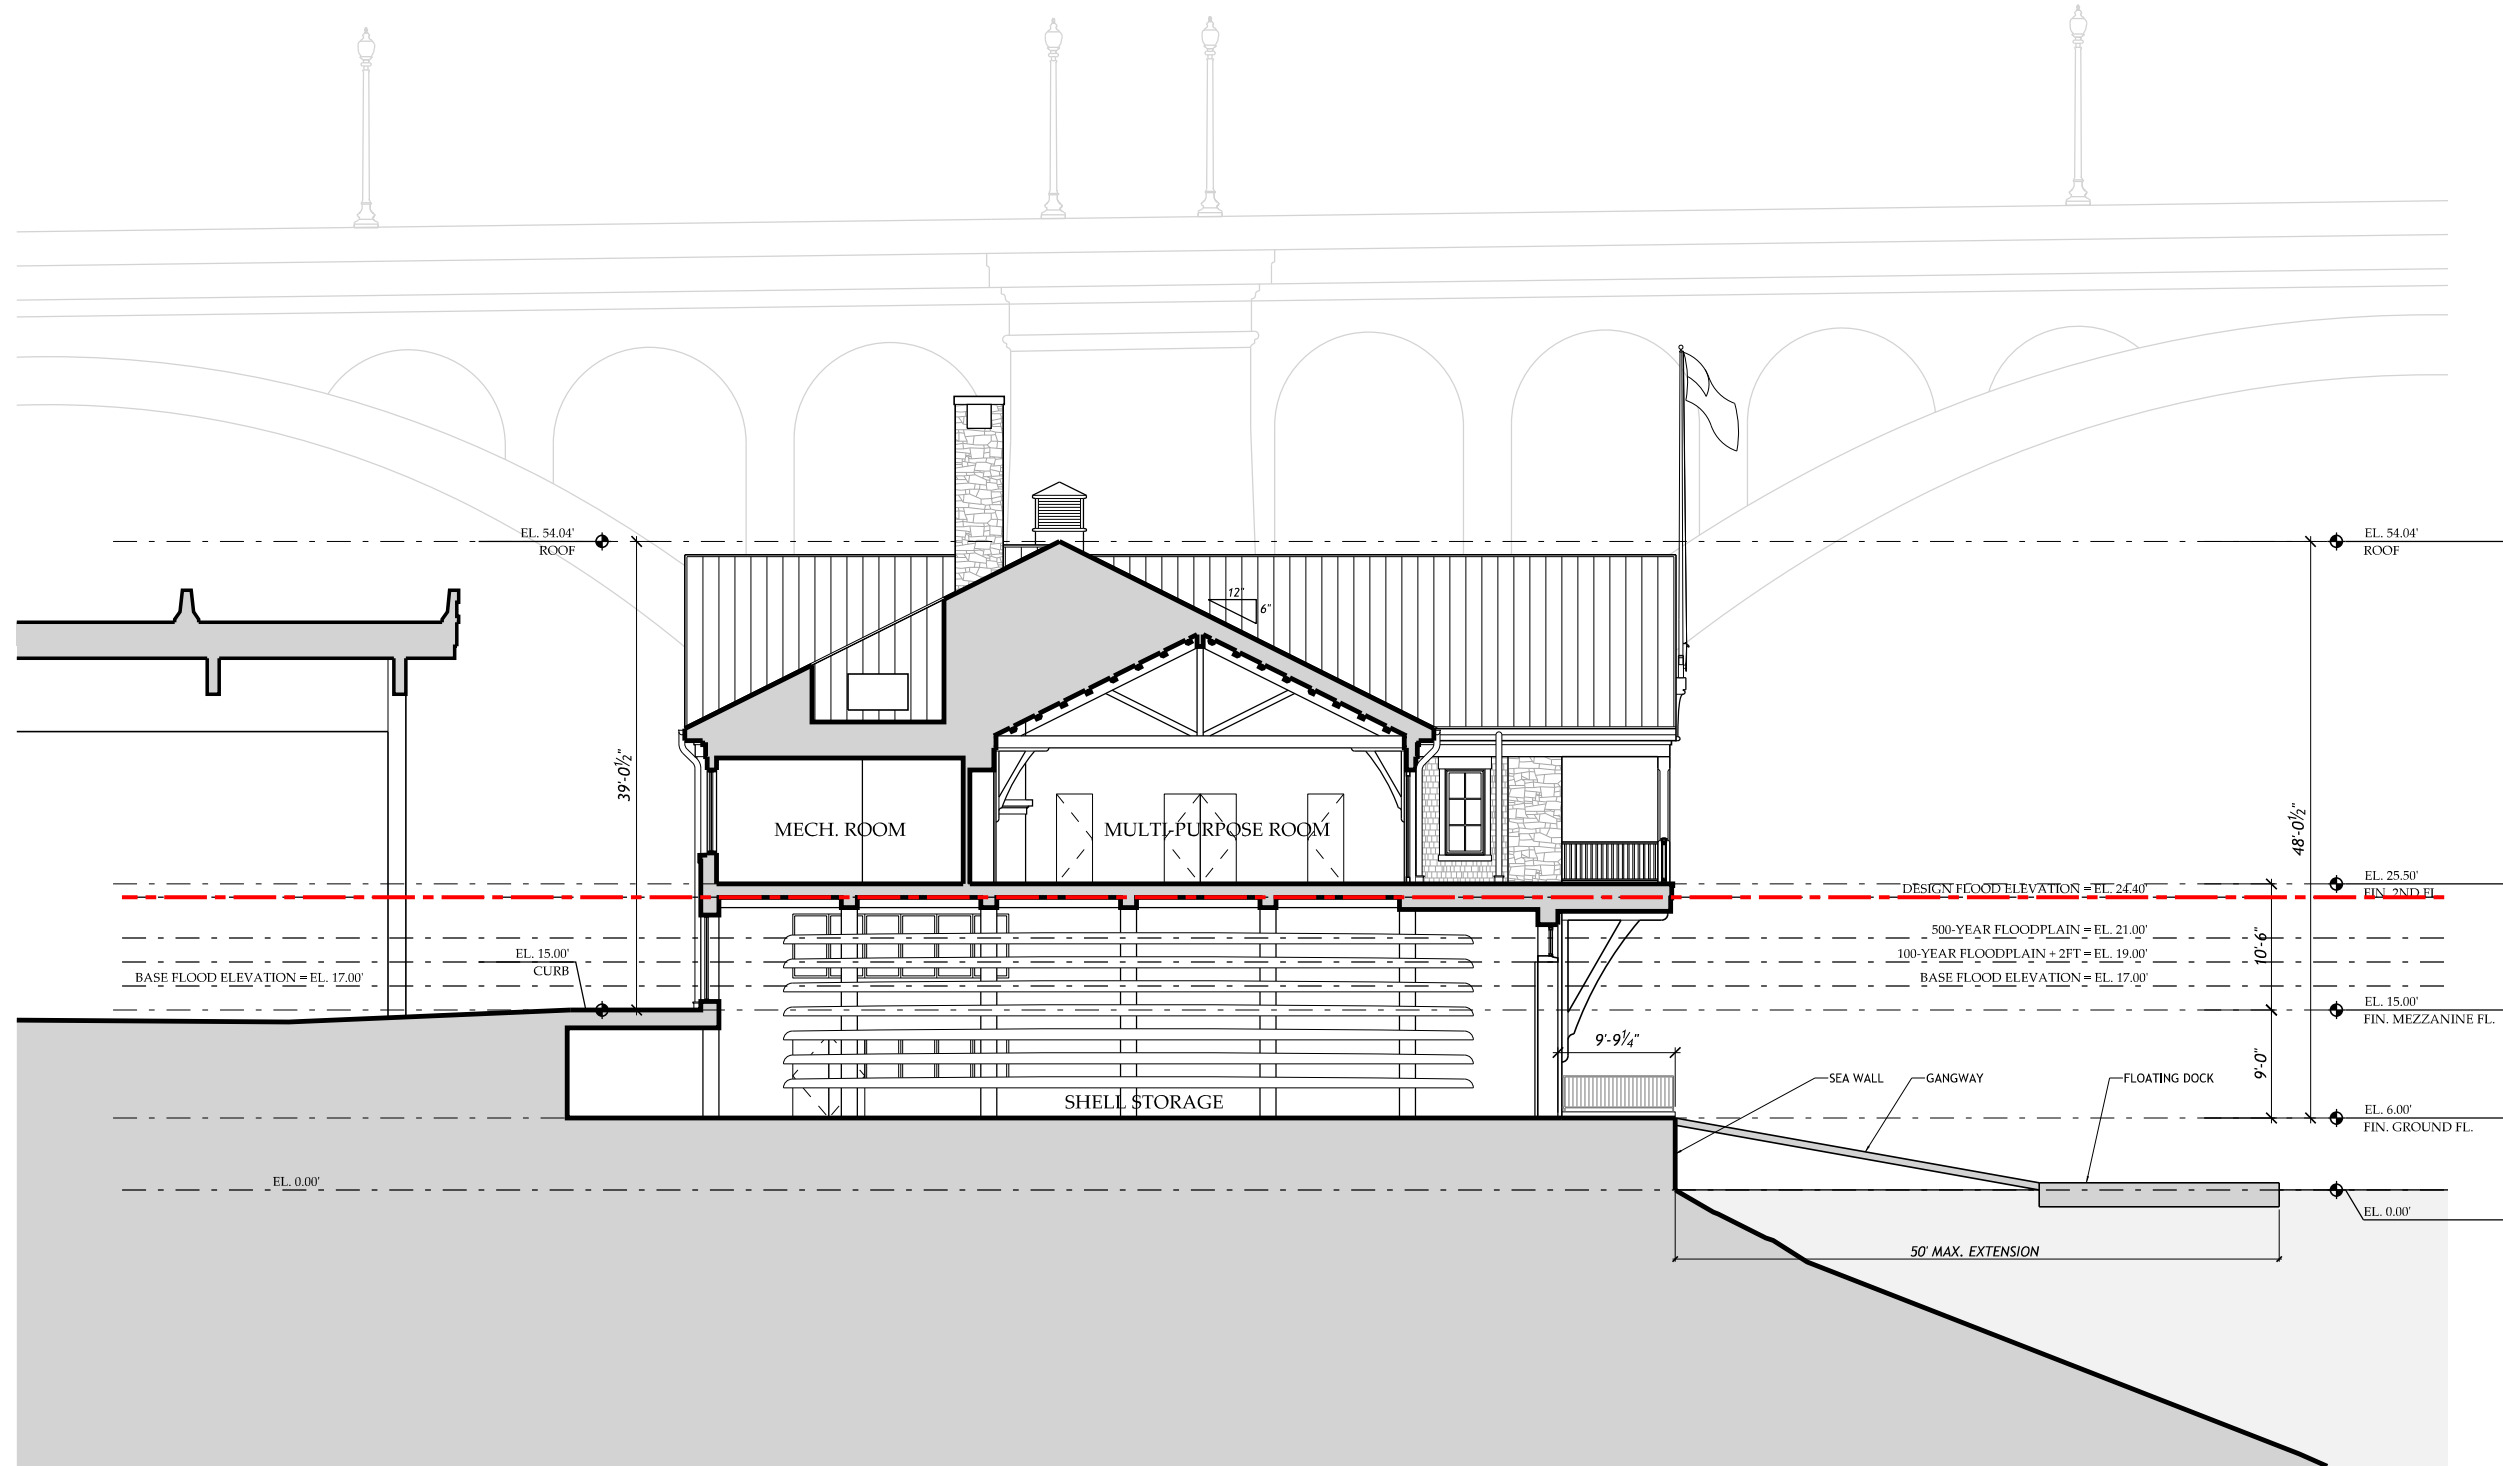

1
A301

BUILDING SECTION

SCALE: 1/16" = 1'-0"

GEORGETOWN UNIVERSITY
NEW NON-MOTORIZED BOATHOUSE

MUSE KIRWAN
ARCHITECTS
7401 Wisconsin Avenue, Suite 500, Bethesda, MD 20814
Phone 301.718.8118
www.musekirwan.com

24.07

BUILDING SECTION
SCALE: 1/16" = 1'-0"

SHEET NO.
A301

3500 WATER STREET, NW, SITE D, WASHINGTON, DC 20007



1
R001

RIVER SIDE RENDERING

MUSE | KIRWAN
ARCHITECTS
7401 Wisconsin Avenue, Suite 500, Bethesda, MD 20814
Phone 301.718.8118 www.musekirwan.com

GEORGETOWN UNIVERSITY
NEW NON-MOTORIZED BOATHOUSE
3500 WATER STREET, N.W. SITE D, WASHINGTON, DC 20007

24.07

RIVER SIDE
RENDERING
SCALE: NTS

SHEET NO.
R001



1
R002

FLOATING DOCK RENDERING

MUSE | KIRWAN
ARCHITECTS

7401 Wisconsin Avenue, Suite 500, Bethesda, MD 20814
Phone 301.718.8118 www.musekirwan.com

GEORGETOWN UNIVERSITY
NEW NON-MOTORIZED BOATHOUSE

3500 WATER STREET, NW, SITE D, WASHINGTON, DC 20007

24.07

FLOATING DOCK
RENDERING

SCALE: NTS

SHEET NO.
R002



1
R003

WATER STREET RENDERING

GEORGETOWN UNIVERSITY
NEW NON-MOTORIZED BOATHOUSE

3500 WATER STREET, NW, SITE D, WASHINGTON, DC 20007

24.07

WATER STREET
RENDERING

SCALE: NTS

SHEET NO.
R003

MUSE | KIRWAN
ARCHITECTS

7401 Wisconsin Avenue, Suite 500, Bethesda, MD 20814
Phone 301.718.8118 www.musekirwan.com



1
R004

WATER STREET RENDERING

MUSE | KIRWAN
ARCHITECTS
7401 Wisconsin Avenue, Suite 500, Bethesda, MD 20814
Phone 301.718.8118 www.musekirwan.com

GEORGETOWN UNIVERSITY
NEW NON-MOTORIZED BOATHOUSE

3500 WATER STREET, NW, SITE D, WASHINGTON, DC 20007

24.07

WATER STREET
RENDERING

SCALE: NTS

SHEET NO.
R004



MUSE | KIRWAN
 ARCHITECTS
 7401 Wisconsin Avenue, Suite 500, Bethesda, MD 20814
 Phone 301.718.8118 www.musekirwan.com

GEORGETOWN UNIVERSITY
 NEW NON-MOTORIZED BOATHOUSE
 3500 WATER STREET, N.W. SITE D, WASHINGTON, DC 20007

24.07

WATER STREET
 RENDERING
 SCALE: NTS

SHEET NO.
R005

1
 R005

WATER STREET RENDERING



1
R006

WATER STREET RENDERING

MUSE | KIRWAN
ARCHITECTS
7401 Wisconsin Avenue, Suite 500, Bethesda, MD 20814
Phone 301.718.8118
www.musekirwan.com

GEORGETOWN UNIVERSITY
NEW NON-MOTORIZED BOATHOUSE
3500 WATER STREET, N.W., SITE D, WASHINGTON, DC 20007

24.07

WATER STREET
RENDERING
SCALE: NTS

SHEET NO.
R006