

P:\2015\15074 sairnt pauls\6.0 cad files\6.01 LANDSCAPE PLAN 01.dwg




LEGEND

TYPICAL PLANT SPECIES

- PROPOSED ORNAMENTAL TREES (1 1/2" CAL.)
 - AMUR MAPLE
 - SERVICEBERRY *
 - REDBUD *
 - KOUSA DOGWOOD
 - CAROLINA SILVERBELL
 - CRAPE MYRTLE
 - YOSHINO CHERRY
- PROPOSED EVERGREEN TREES (6'-8' TALL)
 - CRYPTOMERIA
 - MAGNOLIA *
 - AMERICAN HOLLY *
 - FOSTER'S HOLLY *
- PROPOSED SHADE TREES (2" CAL.)
 - RED MAPLE *
 - SHUMARD OAK *
 - BLOODGOOD PLANETREE
 - SILVER LINDEN *
 - PRINCETON AMER. ELM *
 - CHINESE ELM
- PRESERVED TREES

* INDICATES NATIVE SPECIES

Tree #	Botanical Name	Common Name	Size-DBH (in.)
1	Robinia pseudoacacia	Black Locust	10
2	Quercus rubra	Northern Red Oak	16
3	Nyssa sylvatica	Black Gum	6
4	Acer rubrum	Red Maple	13
5	Acer rubrum	Red Maple	10
6	Quercus rubra	Northern Red Oak	26
7	Acer rubrum	Red Maple	10
8	Quercus rubra	Northern Red Oak	59
9	Acer rubrum	Red Maple	13
10	Acer rubrum	Red Maple	23
11	Acer rubrum	Red Maple	24
13	Acer rubrum	Red Maple	16
15	Acer rubrum	Red Maple	35
16	Acer rubrum	Red Maple	15
19	Quercus palustris	Pin Oak	7
20	Acer rubrum	Red Maple	8
21	Quercus phellos	Willow Oak	7
25	Quercus rubra	Northern Red Oak	33
26	Pinus strobus	Eastern White Pine	9
27	Quercus alba	White Oak	38
31	Quercus rubra	Northern Red Oak	27
32	Quercus alba	White Oak	24
36	Cedrus atlantica	Atlas Cedar	27
38	Quercus alba	White Oak	25
39	Quercus alba	White Oak	20
40	Quercus alba	White Oak	24
41	Quercus alba	White Oak	25
42	Quercus rubra	Northern Red Oak	38
43	Quercus alba	White Oak	17
44	Quercus alba	White Oak	14
45	Liquidambar styraciflua	American Sweetgum	25
46	Nyssa sylvatica	Black Gum	17
50	Quercus alba	White Oak	33
51	Quercus alba	White Oak	24
52	Quercus alba	White Oak	39
62	Quercus rubra	Northern Red Oak	48

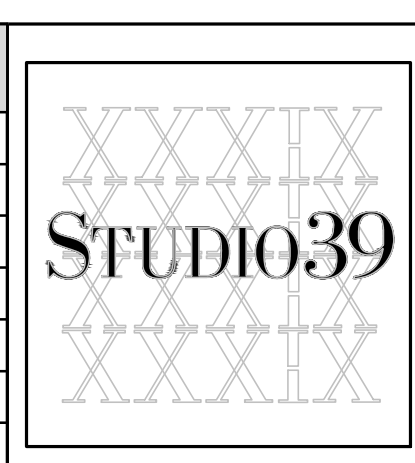

Landscape Architecture, P.C.
 6416 Greenhills Drive, Suite 100-A
 Alexandria, Virginia 22310
 Tel: 703.719.6500 Fax: 703.719.6503
 Email: frontdesk@studio39.com

ST. PAUL'S TOWNHOUSE PARCEL
 WASHINGTON, D.C.
 ELM STREET DEVELOPMENT, INC.

THIS DOCUMENT AND THE IDEAS AND DESIGN INCORPORATED HEREIN ARE THE PROPERTY OF PROFESSIONAL SERVICE 39, INC. NO PART OF THIS DOCUMENT OR ANY PART OF THE INFORMATION CONTAINED HEREIN MAY BE REPRODUCED OR TRANSMITTED IN ANY FORM OR BY ANY MEANS, ELECTRONIC OR MECHANICAL, INCLUDING PHOTOCOPYING, RECORDING, OR BY ANY INFORMATION STORAGE AND RETRIEVAL SYSTEM, WITHOUT THE WRITTEN PERMISSION OF STUDIO 39 LANDSCAPE ARCHITECTURE, P.C.

REVISIONS:

LANDSCAPE PLAN
 01

DESIGN: LH
 DRAWN: PT
 CHECKED: LH

SCALE: 1" = 30'-0"

PROJECT NO: 15074
 DATE: 05.09.2018

L4.01

Board of Zoning Adjustment
 BZA SUBMISSION
 CASE NO 15377

1 SITE PLAN
 Scale: 1" = 30'-0"

NOT RELEASED FOR CONSTRUCTION

REVISIONS:

BIO-RETENTION ENLARGEMENT

DESIGN: LH
DRAWN: PT
CHECKED: LH

SCALE: Viewport Scale


PROJECT NO: 15074

DATE: 05.09.2018


L4.02

BZA SUBMISSION

NOT RELEASED FOR CONSTRUCTION

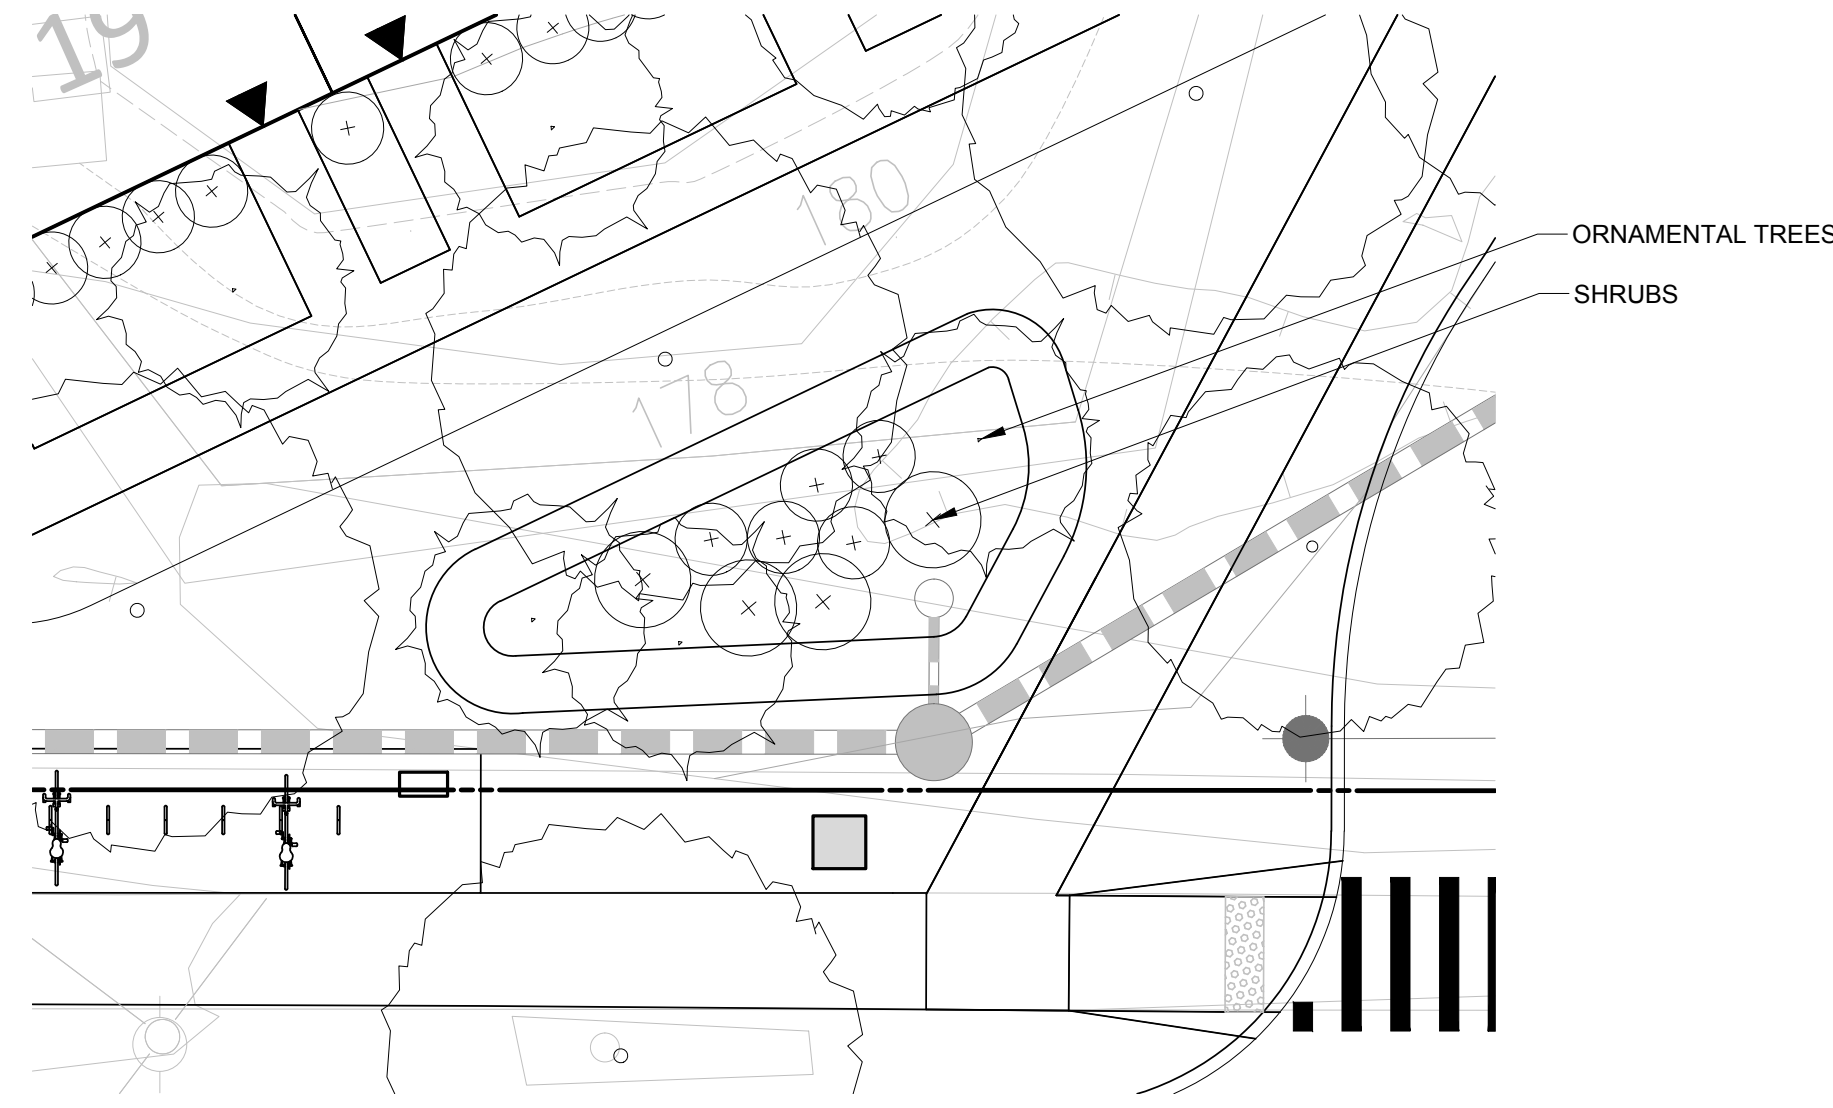



1 BIO-RETENTION ENLARGEMENT
L4.02 Scale: 1:10 PLAN

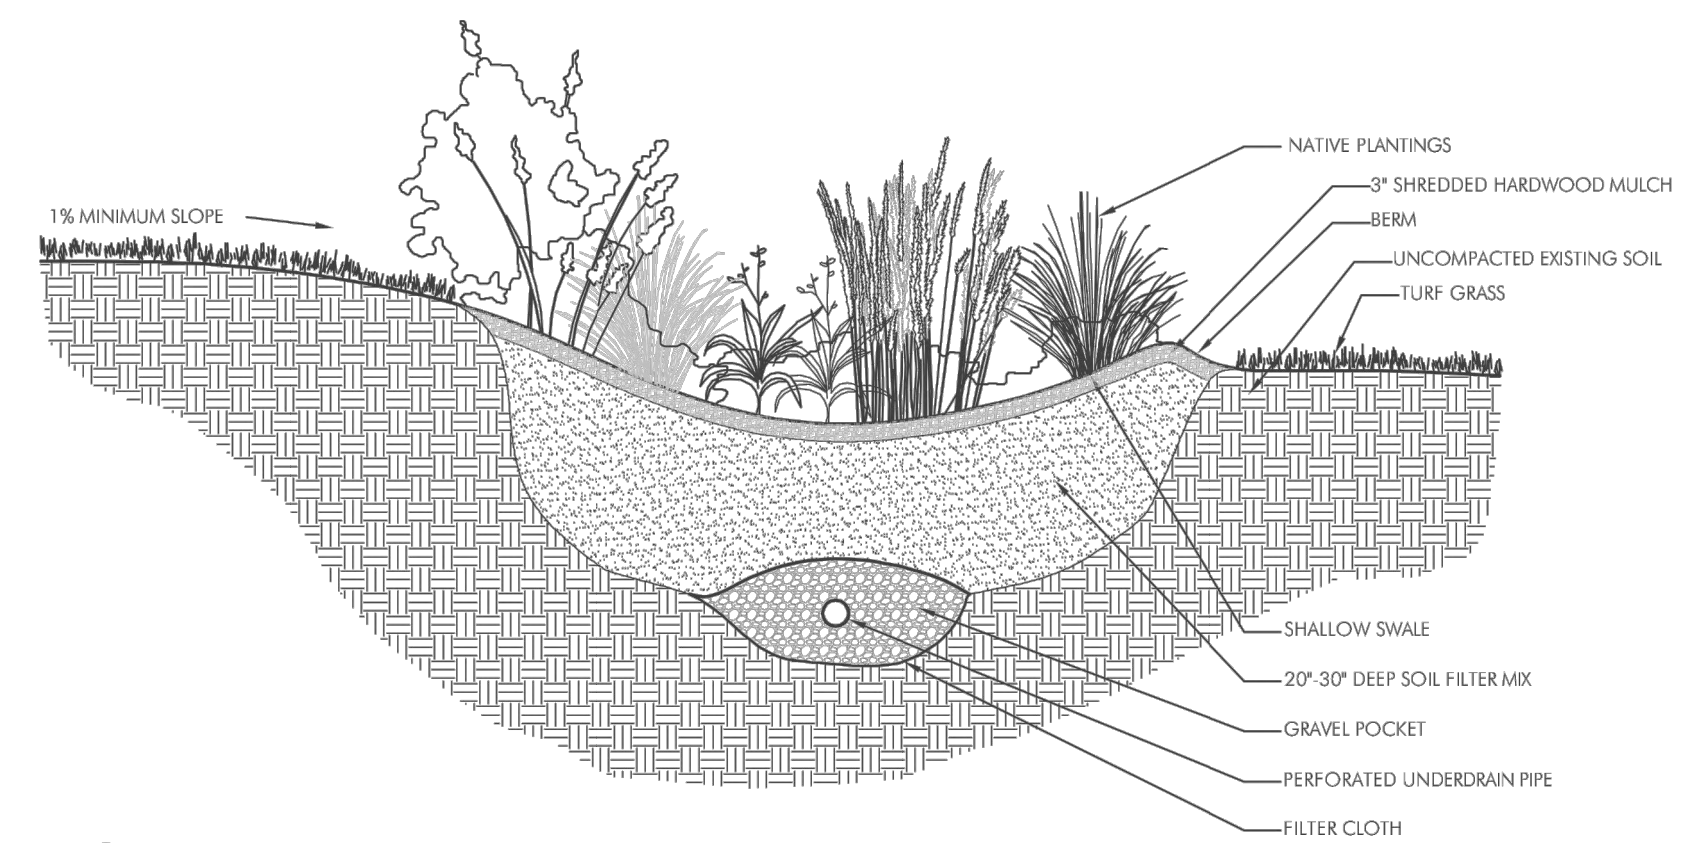


2 BIO-RETENTION DETAIL
L4.02 Scale: 3/8" = 1'-0" SECTION

BIO-RETENTION/RAIN GARDEN
TYPICAL PLANT SPECIES

- | | |
|---|---|
| EVERGREEN
AMERICAN HOLLY
AMERICAN ARBORVITAE
EASTERN RED CEDAR | PERENNIALS
NEW ENGLAND ASTER
MARSH MARIGOLD
JOE PYE WEED
SWAMP SUNFLOWER
SENSITIVE FERN
CINNAMON FERN
ROYAL FERN
SWITCH GRASS
CONEFLOWER
WRINKLE LEAF GOLDENROD
WILLOWLEAF BLUESTAR
COLUMBINE
SWAMP MILKWEED
ASTILBE
RIVER OATS
DAYLILY
MALTESE-CROSS
VIRGINIA BLUE BELLS |
| ORNAMENTAL TREES
FRINGE TREE
SERVICE BERRY
SWEETBAY MAGNOLIA
BLACK GUM | |
| SHRUBS
RED CHOKEBERRY
BLACK CHOKEBERRY
BUTTON BUSH
REDTIG DOGWOOD
WITCH HAZEL
ST JOHN'S WORT
INKBERRY
WINTERBERRY
VIRGINIA SWEET SPIRE
SPICE BUSH
WAX MYRTLE
BAYBERRY
SWEET AZALEA
SWAMP AZALEA | |

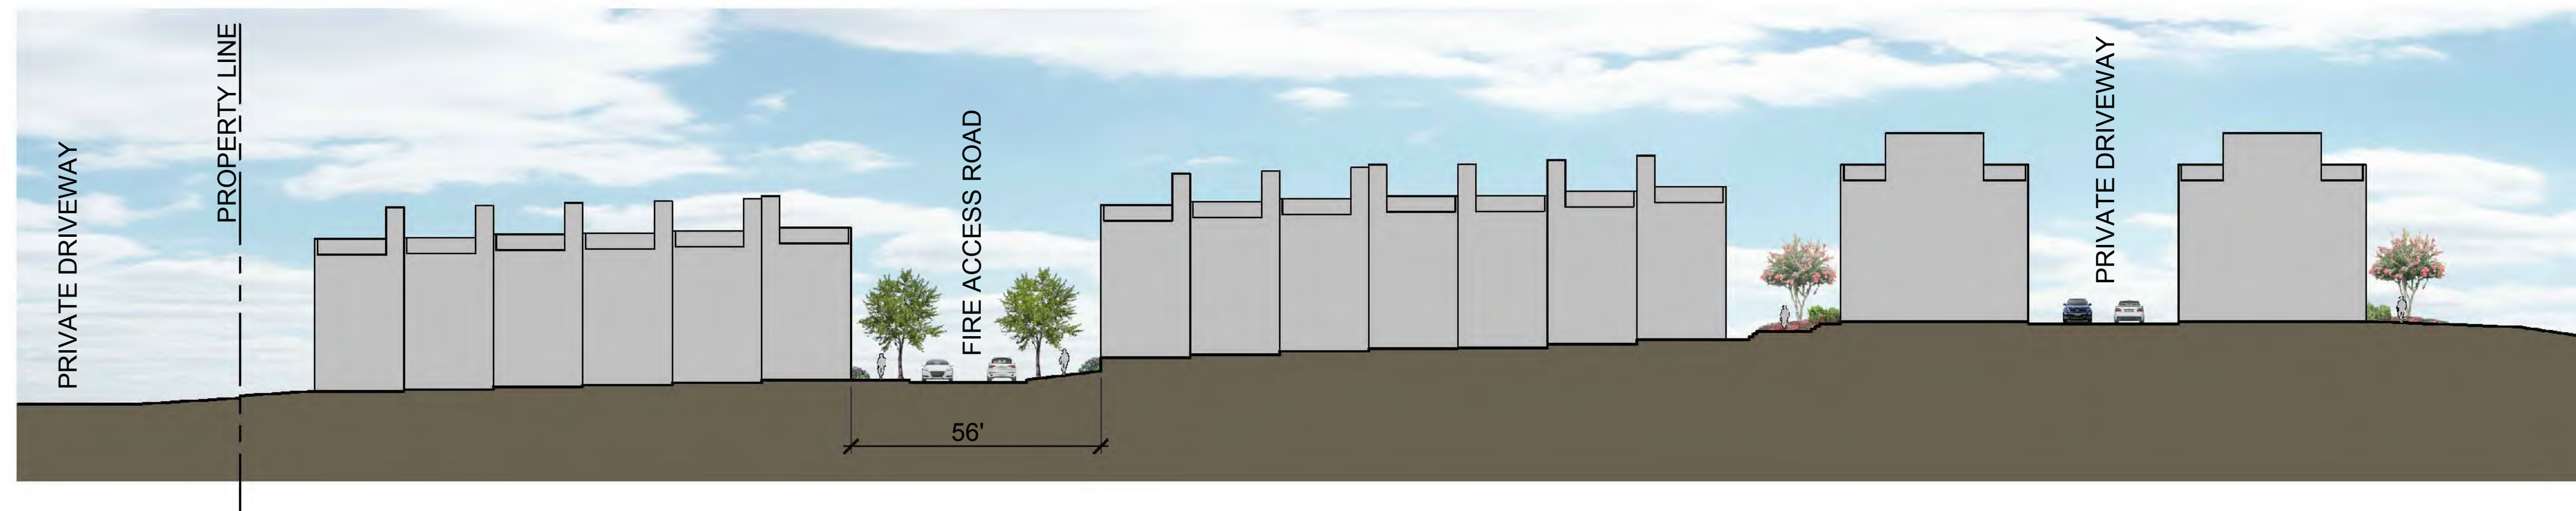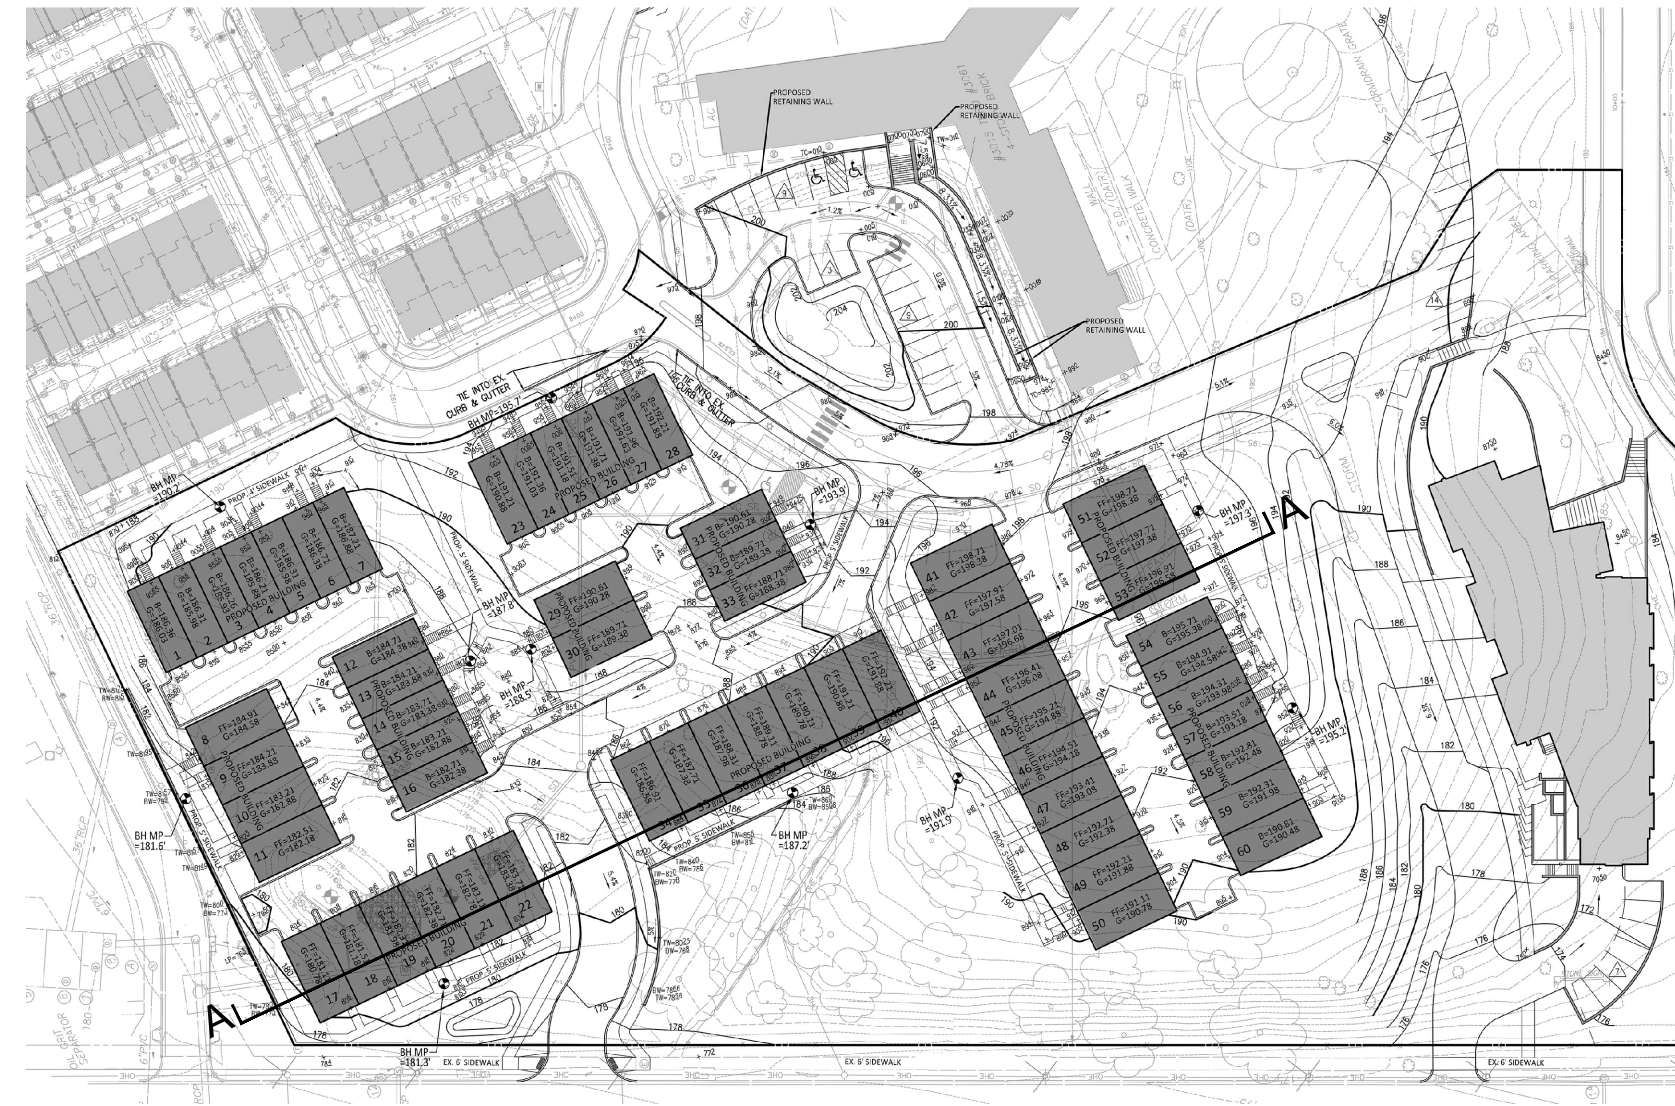

SECTION A-A
1/64" = 1'-0"

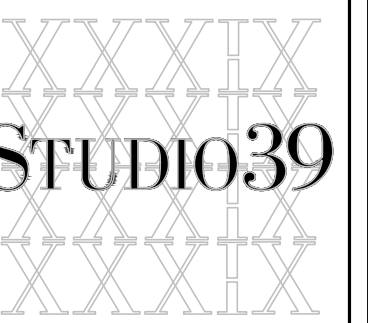

Landscape Architecture, P.C.

6416 Grosvenor Drive, Suite 100-A
Alexandria, Virginia 22310
Tel: 703.719.6500 Fax: 703.719.6503
Email: frontdesk@studio39.com

ST. PAUL'S TOWNHOUSE PARCEL

WASHINGTON, D.C.

ELM STREET DEVELOPMENT, INC.

THIS DOCUMENT AND THE IDEAS AND DESIGN INCORPORATED HEREIN ARE THE PROPERTY OF PROFESSIONAL SERVICE, STUDIO 39, A DIVISION OF STUDIO 39 LANDSCAPE ARCHITECTURE, P.C. NO PART OF THIS DOCUMENT IS TO BE COPIED, REPRODUCED, OR TRANSMITTED IN ANY FORM OR BY ANY MEANS, ELECTRONIC OR MECHANICAL, INCLUDING PHOTOCOPYING, RECORDING, OR BY ANY INFORMATION STORAGE AND RETRIEVAL SYSTEM, WITHOUT THE WRITTEN PERMISSION OF STUDIO 39 LANDSCAPE ARCHITECTURE, P.C.

© STUDIO 39 LANDSCAPE ARCHITECTURE, P.C.

REVISIONS:

STREETSCAPE SECTIONS - 01

DESIGN: LH
DRAWN: PT
CHECKED: LH

SCALE: Viewport Scale





PROJECT NO: 15074

DATE: 05.09.2018


L6.01

BZA SUBMISSION

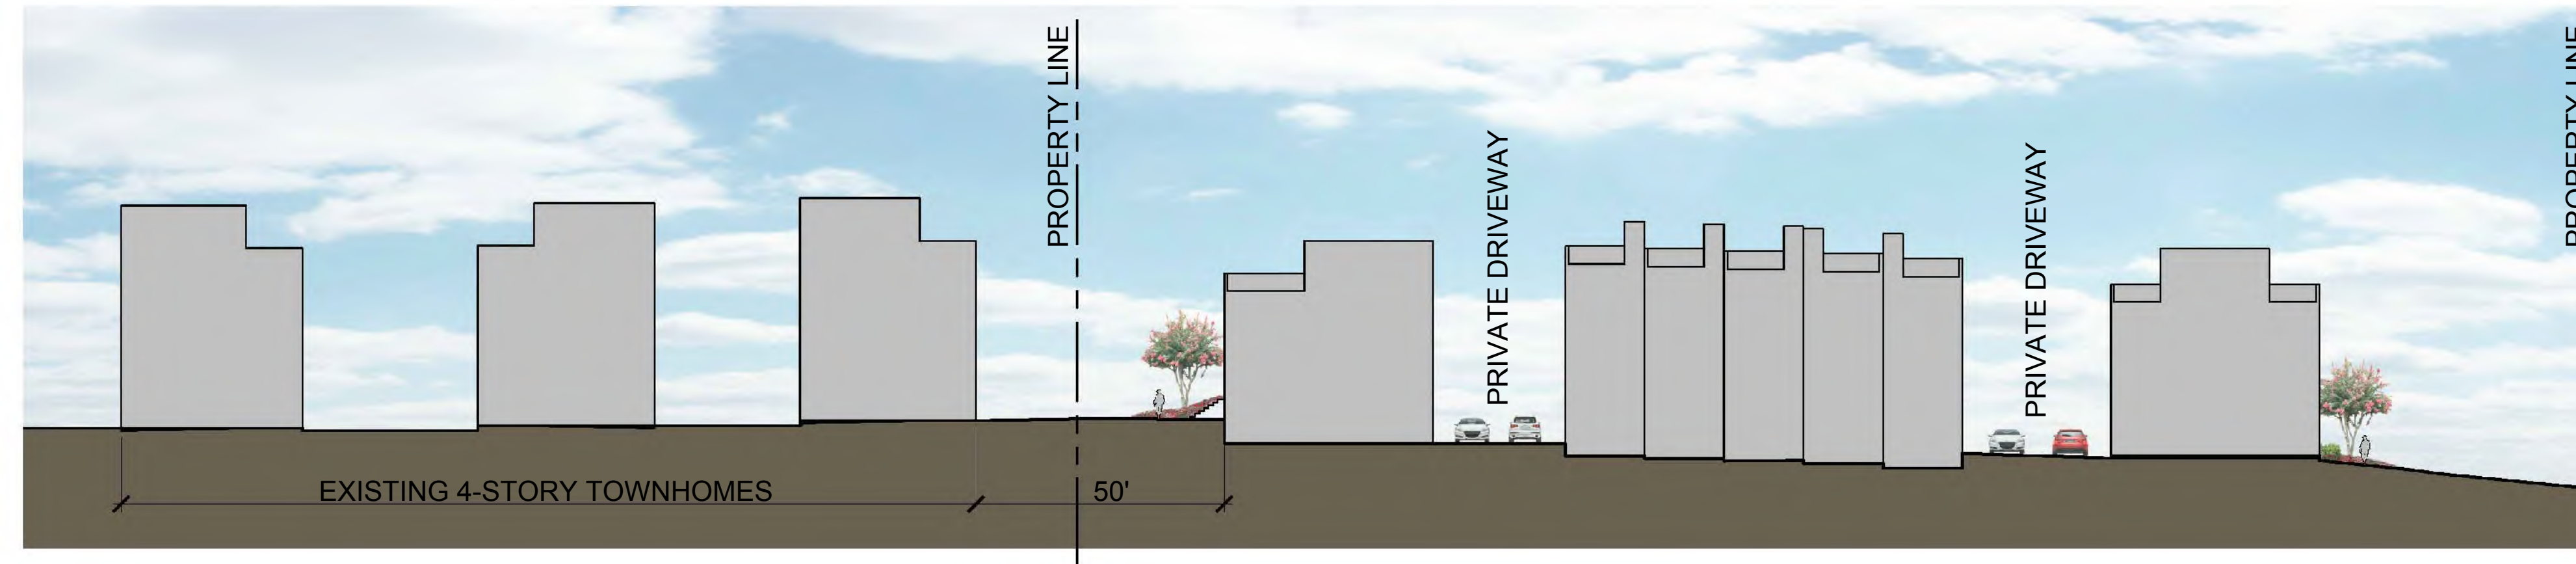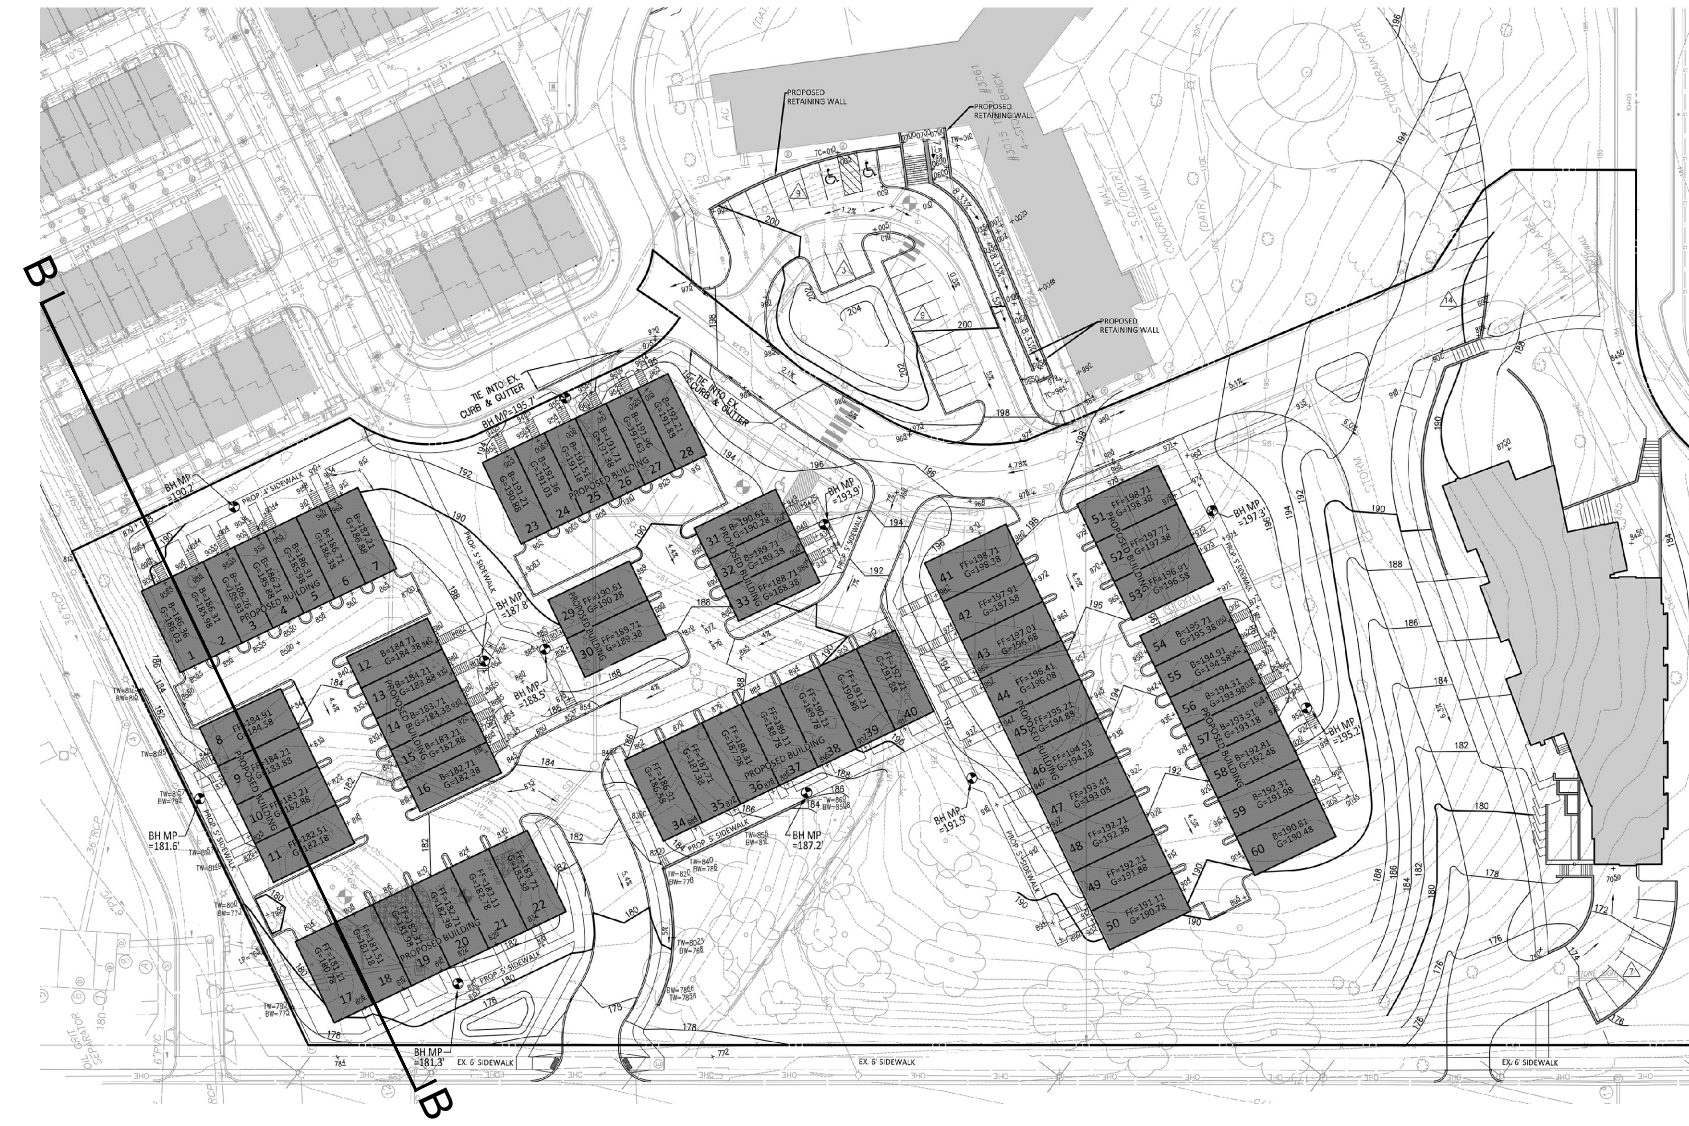

SECTION B-B
1/64" = 1'-0"

p:\2018\15074_saint_pauls\6.0_cad_files\bza_submission\L7.02_STREETSCAPE_SECTIONS - 02.dwg

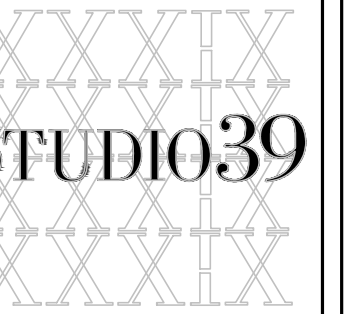

Landscape Architecture, P.C.

6416 Greenfield Drive, Suite 100-A
Alexandria, Virginia 22310
Tel: 703.719.6500 Fax: 703.719.6503
Email: frontdesk@studio39.com

ST. PAUL'S TOWNHOUSE PARCEL
WASHINGTON, D.C.


ELM STREET DEVELOPMENT, INC.

THIS DOCUMENT AND THE IDEAS AND DESIGN INCORPORATED HEREIN ARE THE PROPERTY OF PROFESSIONAL SERVICE DESIGN ARCHITECTURE AND LANDSCAPE ARCHITECTURE, P.C. AND ARE TO BE USED ONLY FOR THE PROJECT AND NOT FOR ANY OTHER PROJECT WITHOUT THE WRITTEN AUTHORIZATION OF STUDIO 39 LANDSCAPE ARCHITECTURE, P.C.
© STUDIO 39 LANDSCAPE ARCHITECTURE, P.C.

REVISIONS:

STREETSCAPE SECTIONS - 02

DESIGN:	LH
DRAWN:	PT
CHECKED:	LH


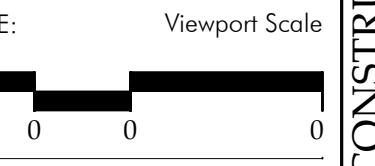


PROJECT NO: 15074
DATE: 05.09.2018

L6.02


BZA SUBMISSION

NOT RELEASED FOR CONSTRUCTION

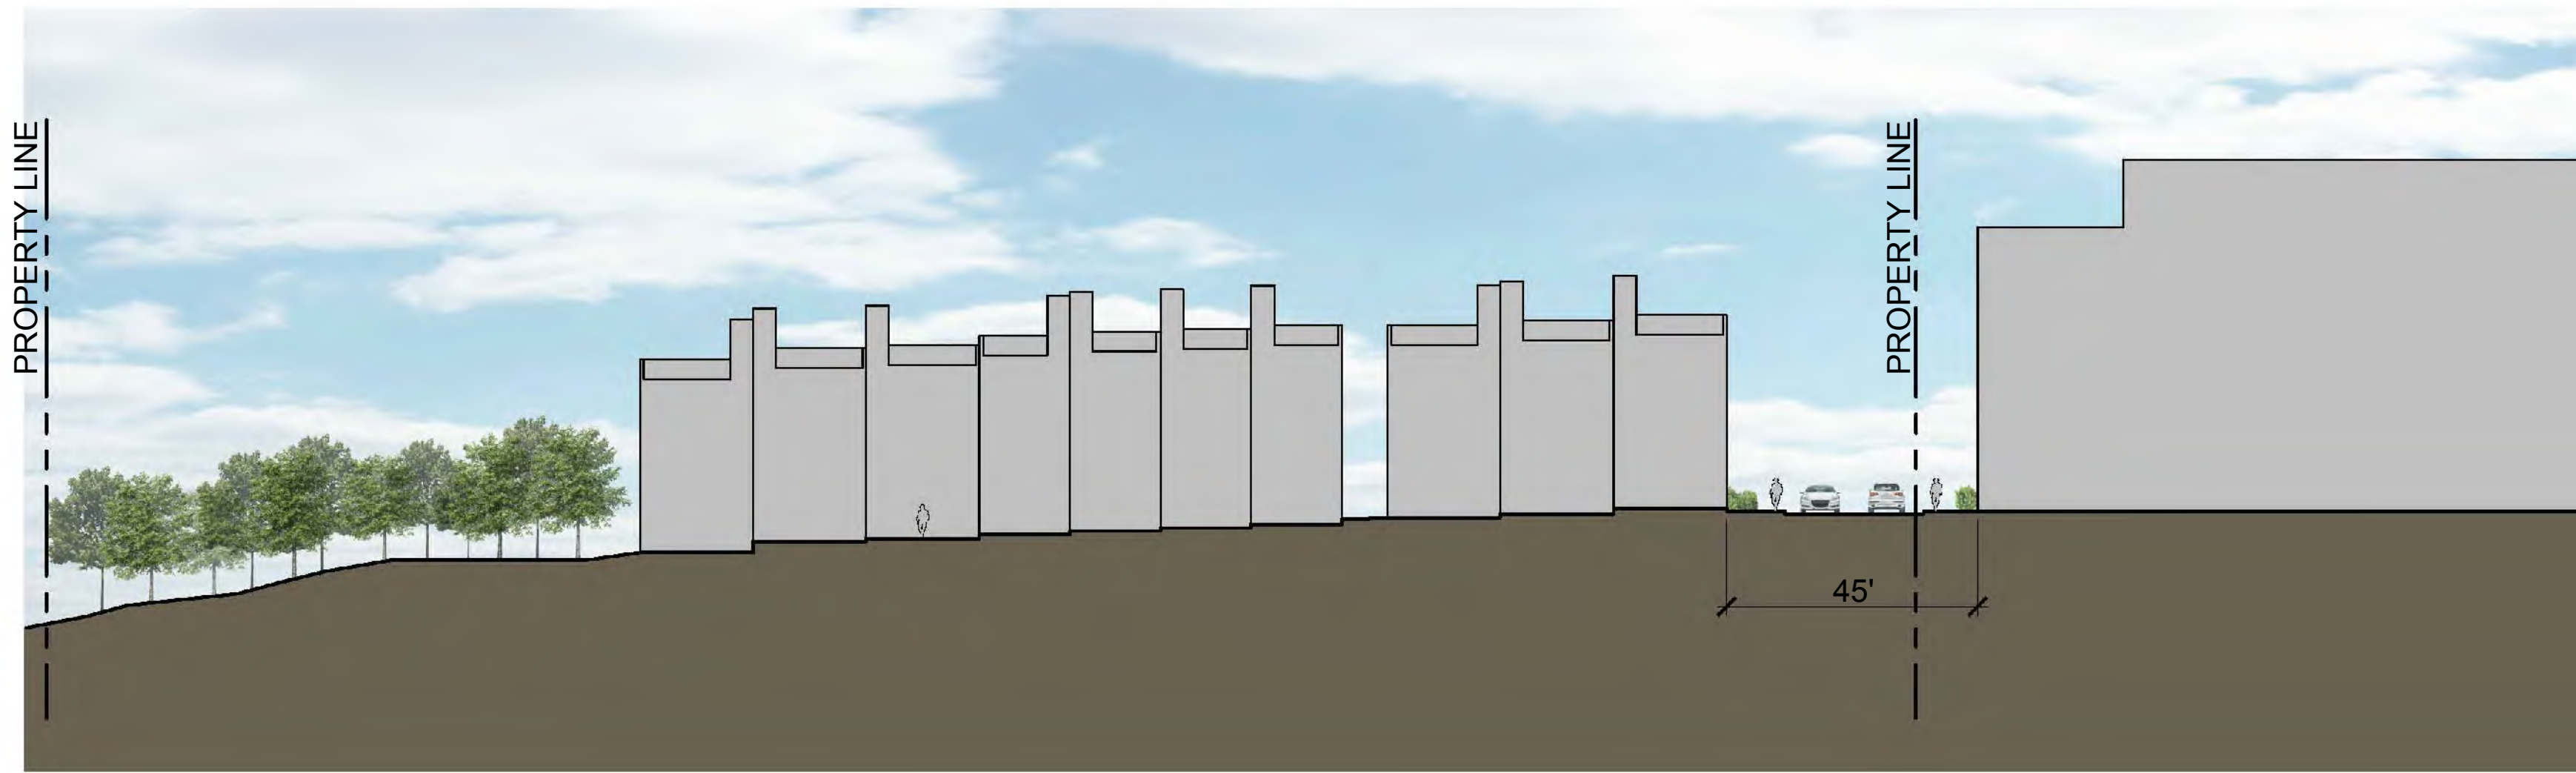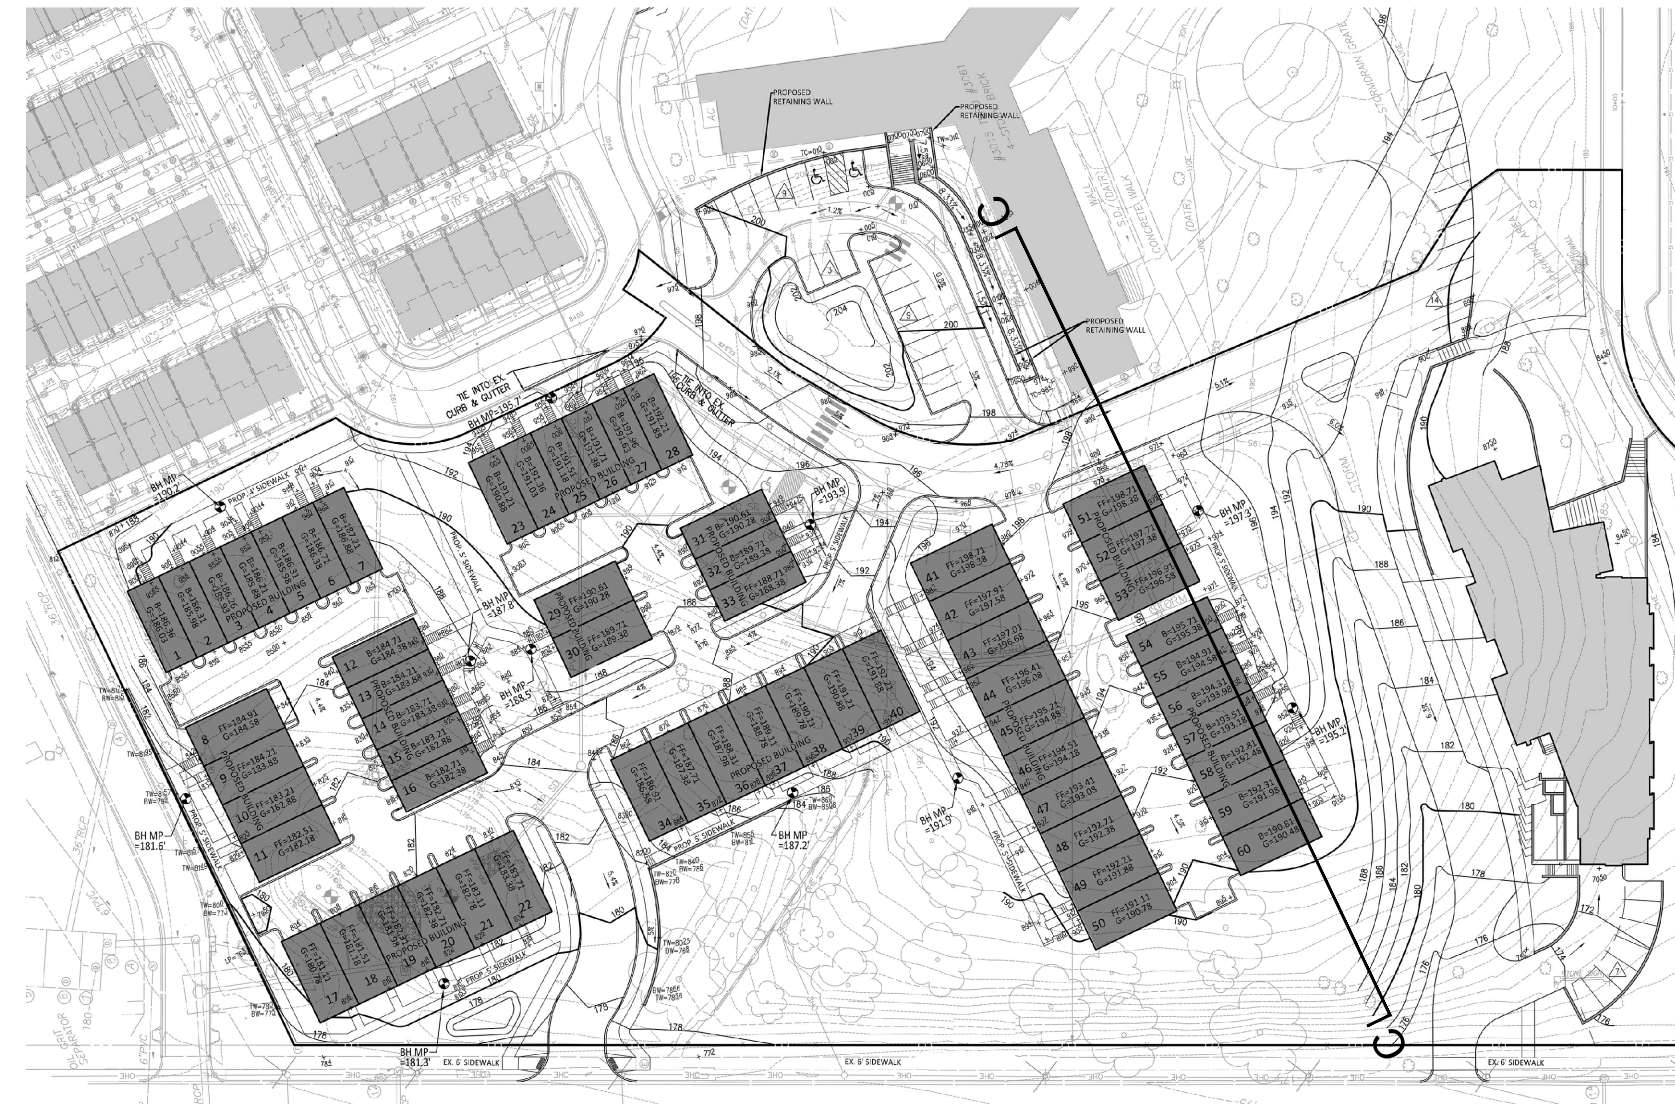

SECTION C-C
1/64" = 1'-0"

p:\2018\15074_saritt_pauls\6.0_cad_files\bza_submission\7.03_STREETSCAPE SECTIONS - 03.dwg

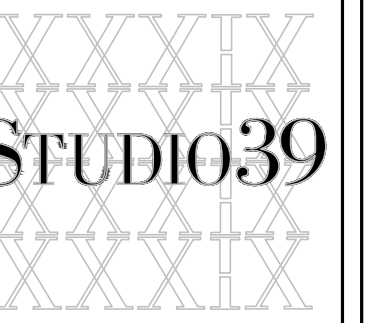

Landscape Architecture, P.C.

6416 Greenfield Drive, Suite 100-A
Alexandria, Virginia 22310
Tel: 703.719.6500 Fax: 703.719.6503
Email: frontdesk@studio39.com

ST. PAUL'S TOWNHOUSE PARCEL

WASHINGTON, D.C.

ELM STREET DEVELOPMENT, INC.


THIS DOCUMENT AND THE IDEAS AND DESIGN INCORPORATED HEREIN ARE THE PROPERTY OF PROFESSIONAL SERVICE, INC. NO PART OF THIS DOCUMENT IS TO BE REPRODUCED OR TRANSMITTED IN ANY FORM OR BY ANY MEANS, ELECTRONIC OR MECHANICAL, INCLUDING PHOTOCOPYING, RECORDING, OR BY ANY INFORMATION STORAGE AND RETRIEVAL SYSTEM, WITHOUT THE WRITTEN PERMISSION OF STUDIO 39 LANDSCAPE ARCHITECTURE, P.C.

© STUDIO 39 LANDSCAPE ARCHITECTURE, P.C.

REVISIONS:

STREETSCAPE SECTIONS - 03

DESIGN:	LH
DRAWN:	PT
CHECKED:	LH

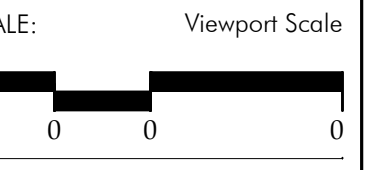

PROJECT NO: 15074
DATE: 05.09.2018

L6.03

BZA SUBMISSION

NOT RELEASED FOR CONSTRUCTION