



EAST ELEVATION FROM CHANCELLORS WAY NE





STONE/CAST STONE VENEER OF SIMILAR COLOR, SCALE AND PATTERN AS ORIGINAL 1913 BUILDING




JUXTAPOSITION OF STONE WITH SMOOTH-SURFACE PANEL AND GLASS; COLOR AND TEXTURE SIMILAR TO EXISTING HECKER CENTER (ABOVE)



STONE, GLASS CLERESTORIES AND SMOOTH PANEL WALL SURFACES (CONCRETE, CEMENTITIOUS WALL PANELS AND/OR WOOD) WITH INSET WINDOWS / LOUVERS (KERN CENTER - HAMPSHIRE COLLEGE (L), OUR LADY OF MONSERRAT CHAPEL (T), AMHERST COLLEGE (B), ST. ALBANS - MARRIOTT HALL (R))

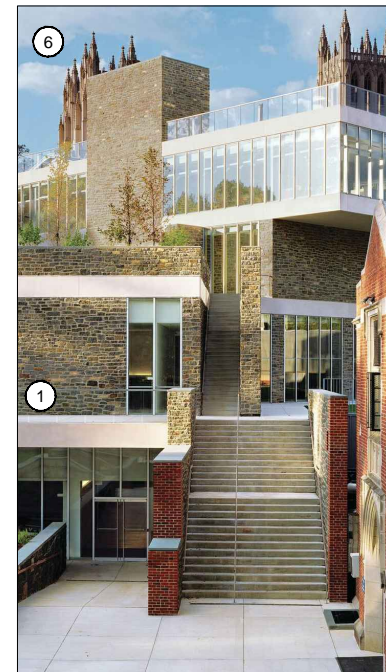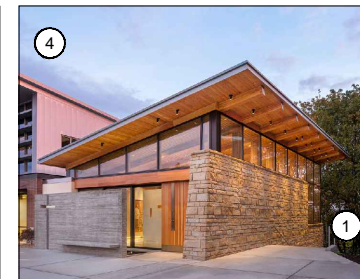


STANDING SEAM METAL ROOFING TO MATCH COLOR OF EXISTING BUILDINGS

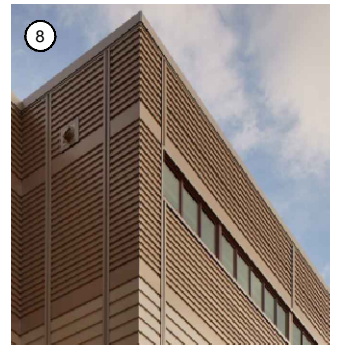


HORIZONTAL PROFILE CLADDING - WOOD, METAL OR CEMENTITIOUS PANEL


MATERIALITY PRECEDENTS

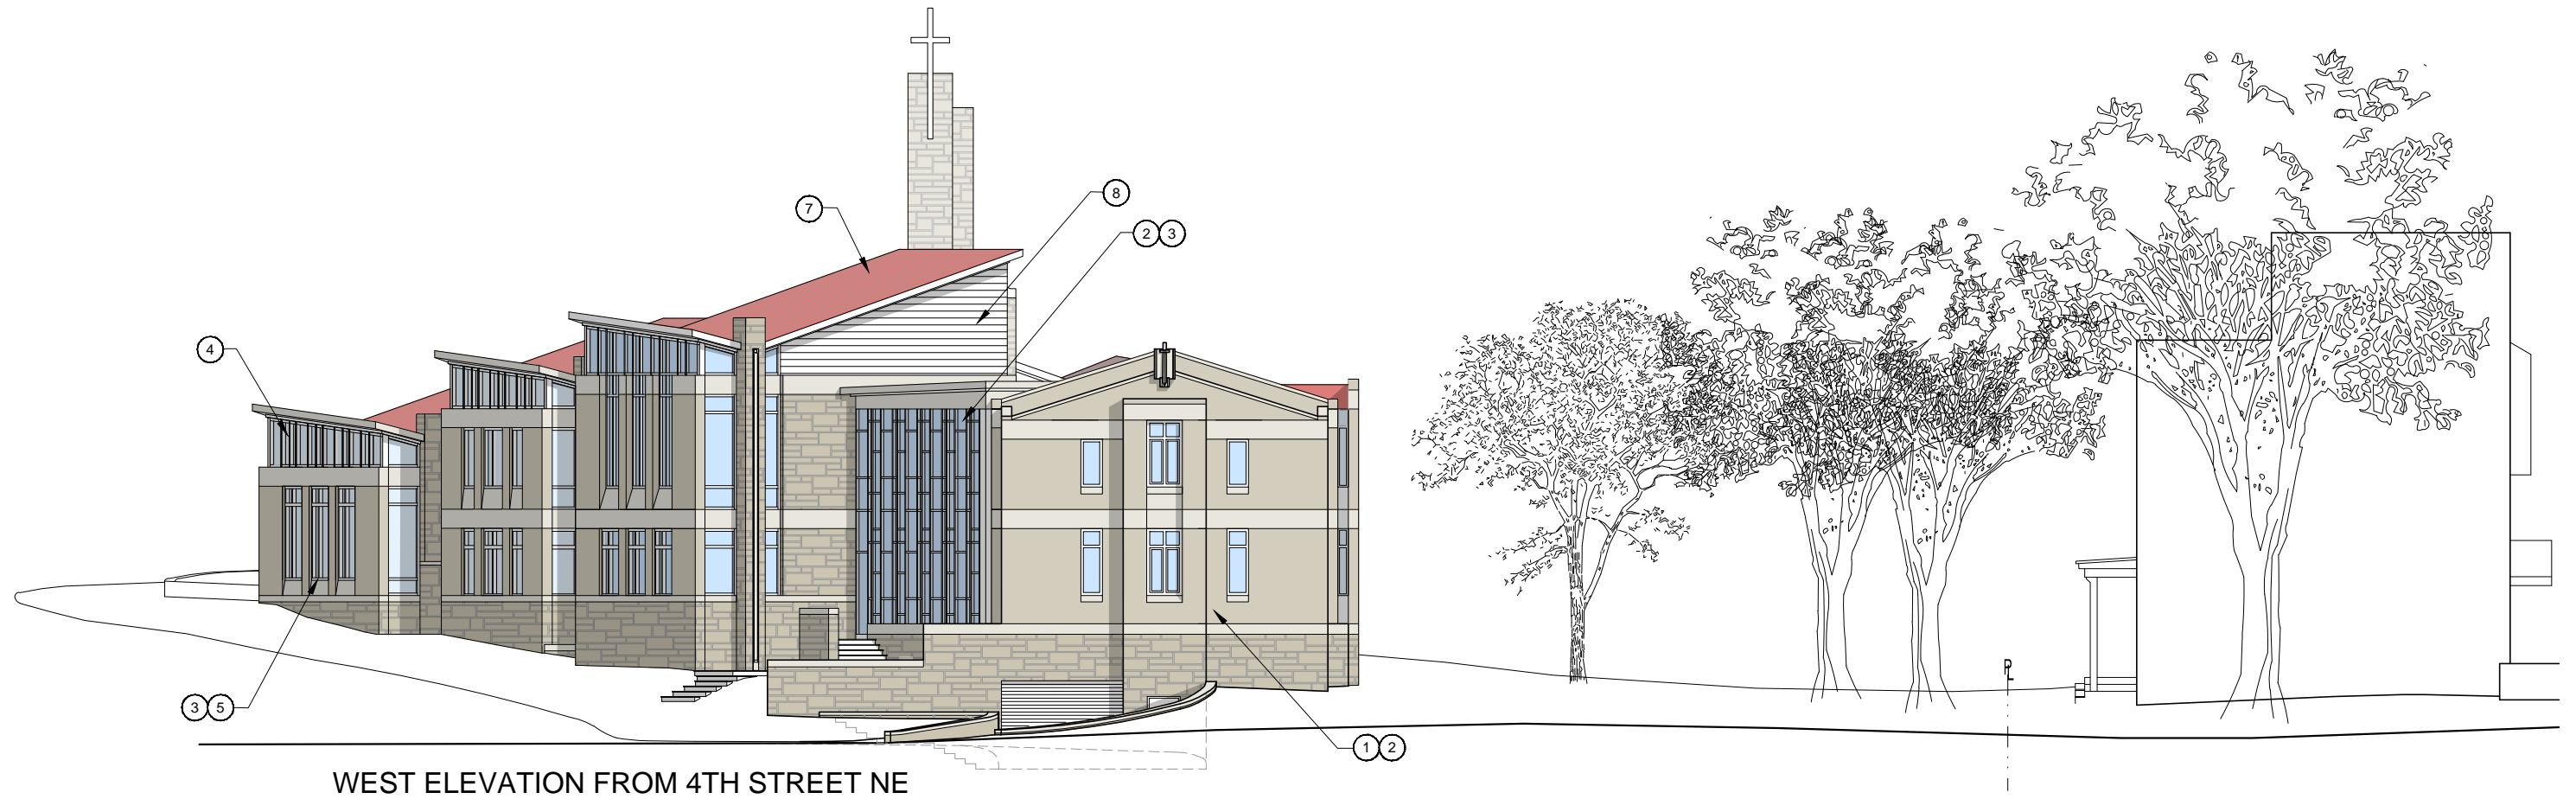


WEST ELEVATION FROM 4TH STREET NE

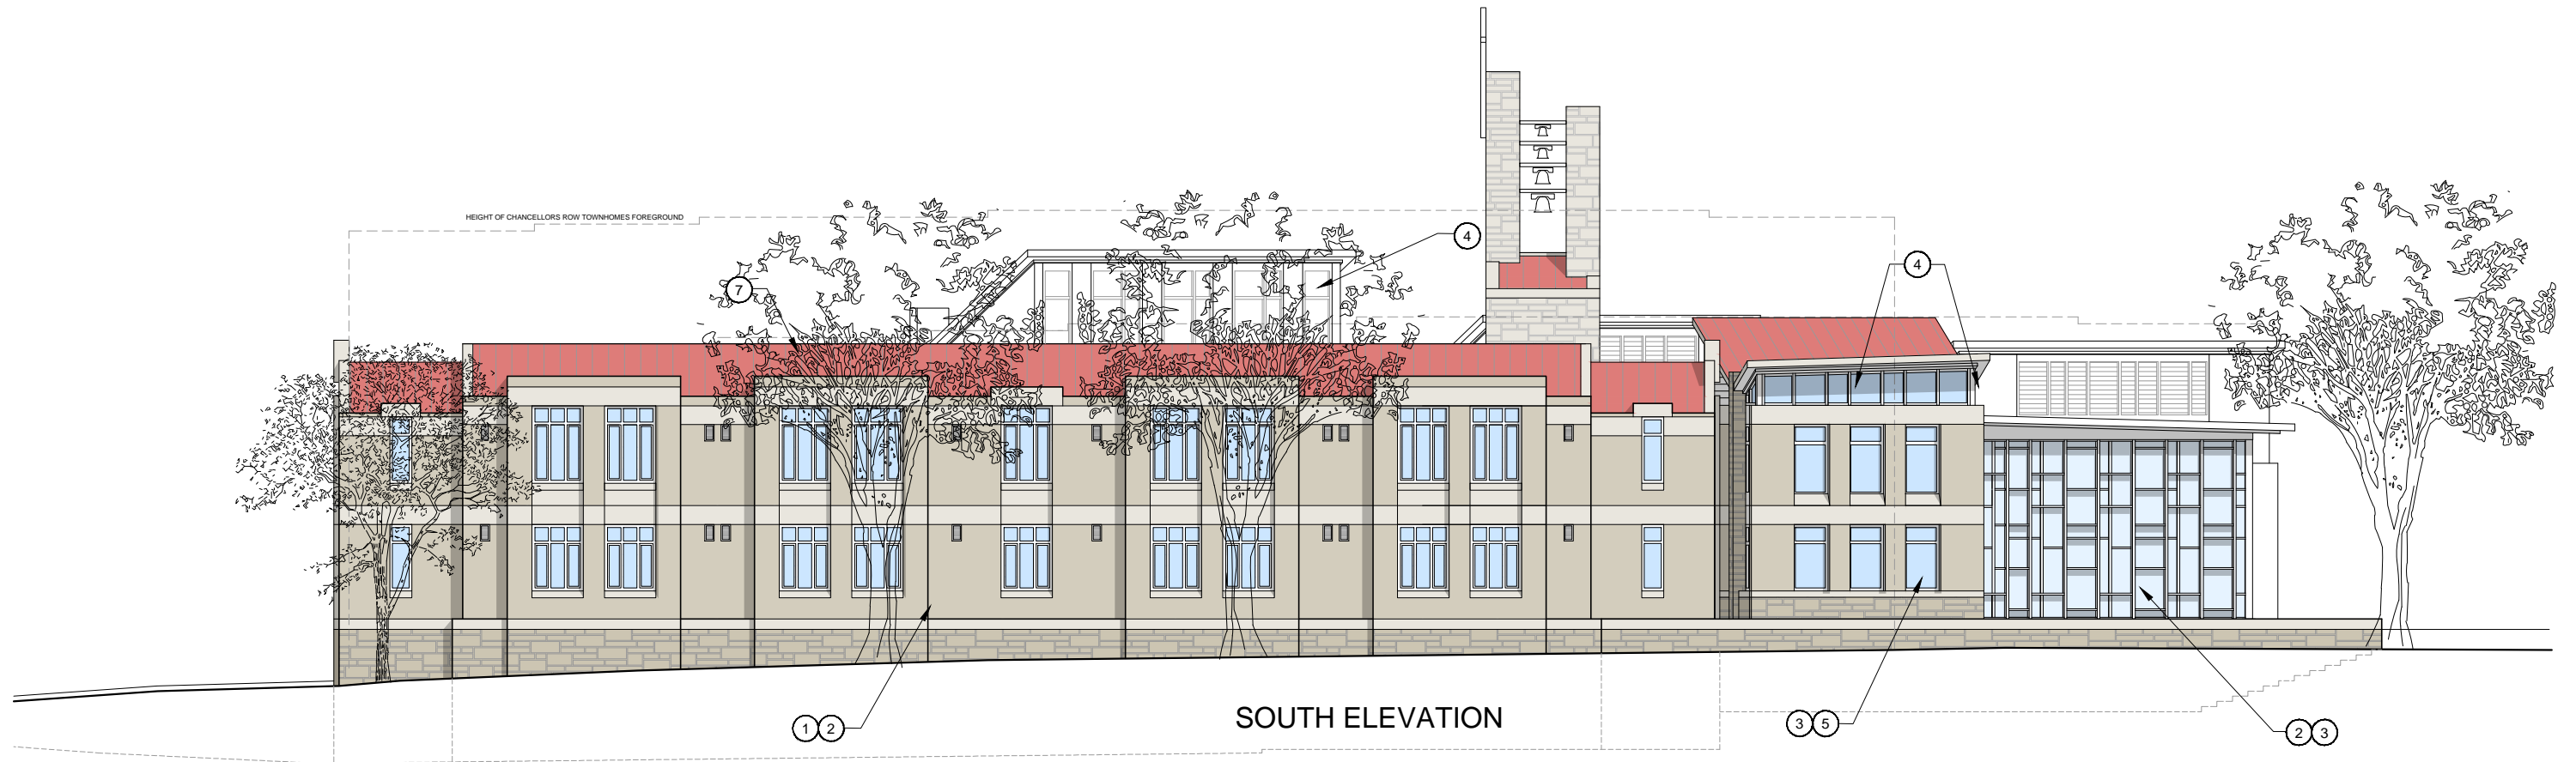

SOUTH ELEVATION

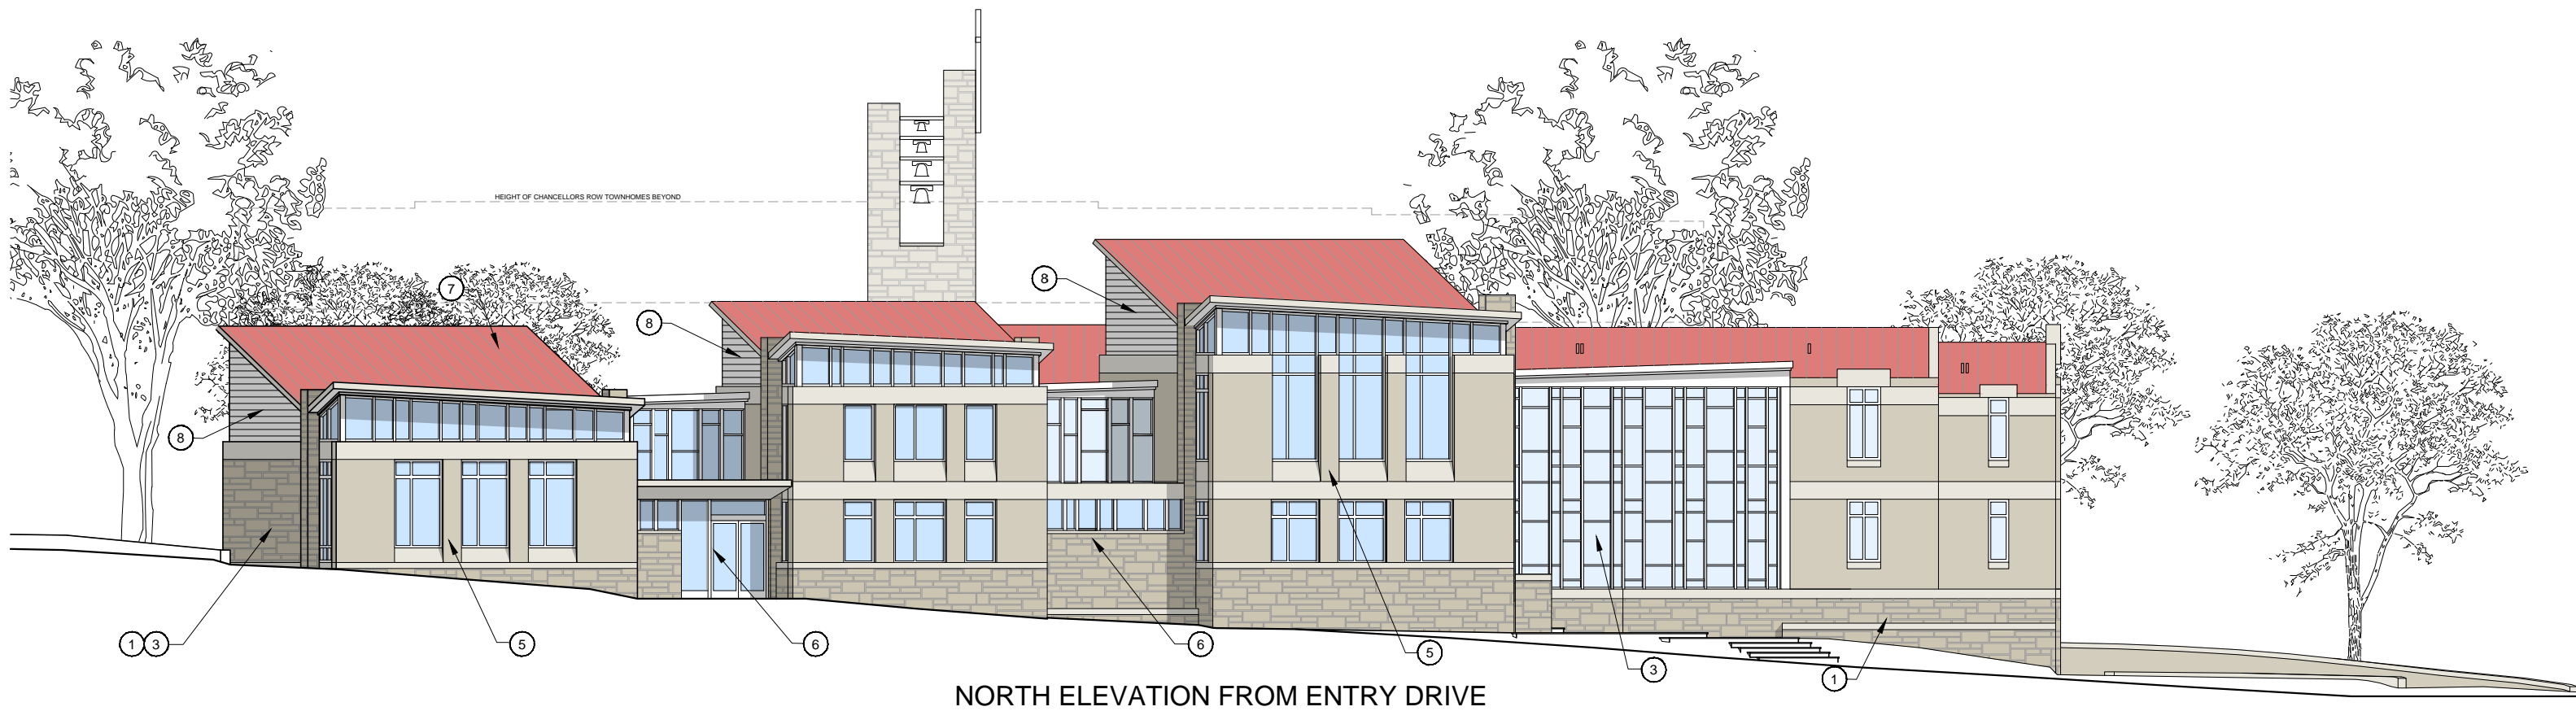

NORTH ELEVATION FROM ENTRY DRIVE

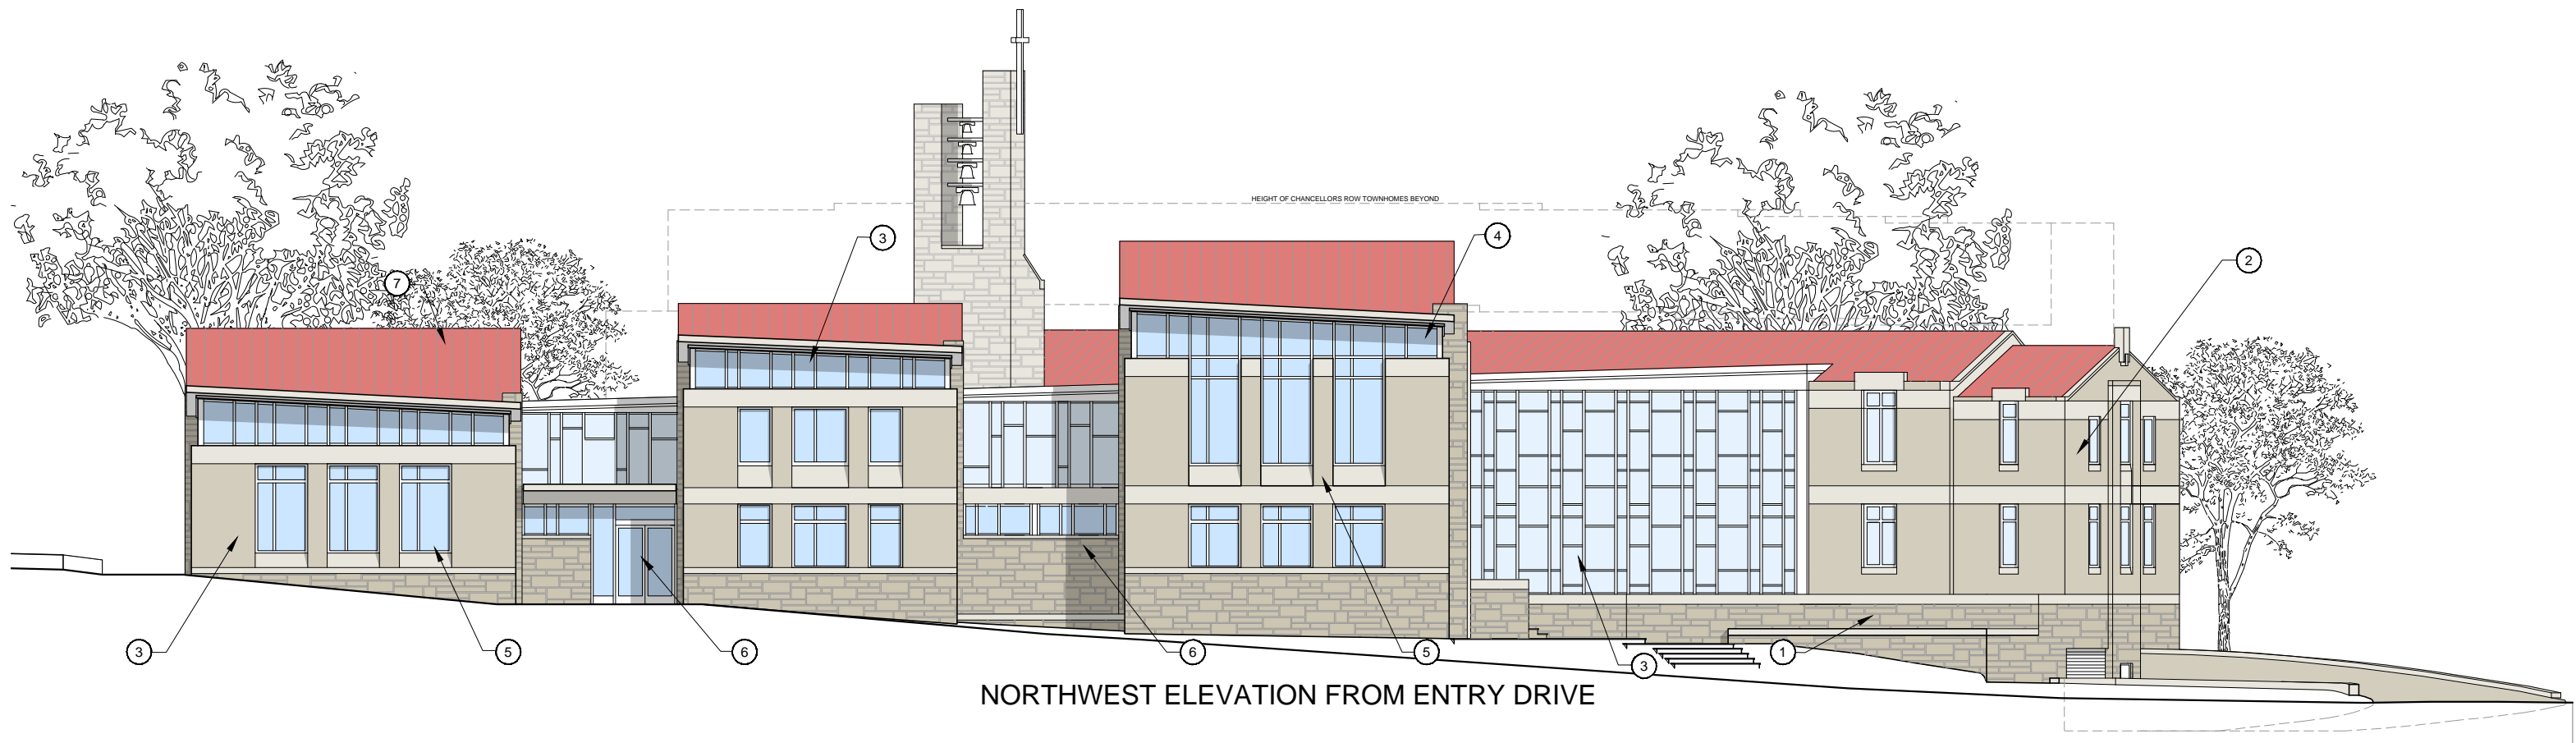

NORTHWEST ELEVATION FROM ENTRY DRIVE

PRELIMINARY DESIGN

11 DECEMBER 2017


© 2017 - Bonstra | Haresign Architects

ELEVATIONS

1/16" = 1'-0"

PAULIST FATHERS RESIDENCE AND MISSION HOUSE

CR-8 Bonstra | Haresign
ARCHITECTS

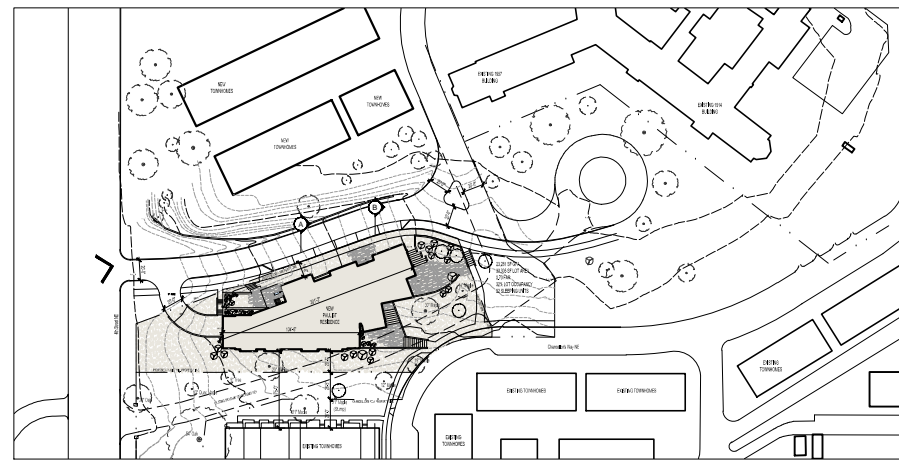

PRELIMINARY DESIGN



MASSING VIEW FROM 4TH STREET

PAULIST FATHERS RESIDENCE AND MISSION HOUSE

11 DECEMBER 2017

© 2017 - Bonstra | Haresign Architects

CR-9 Bonstra | Haresign
ARCHITECTS

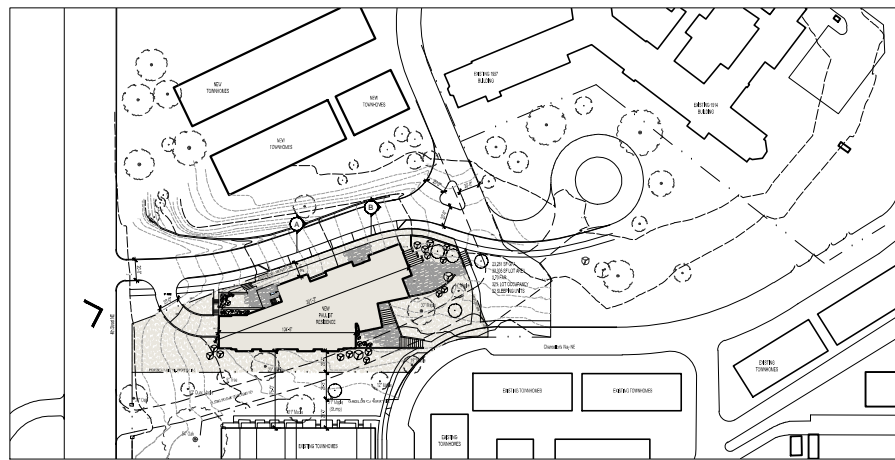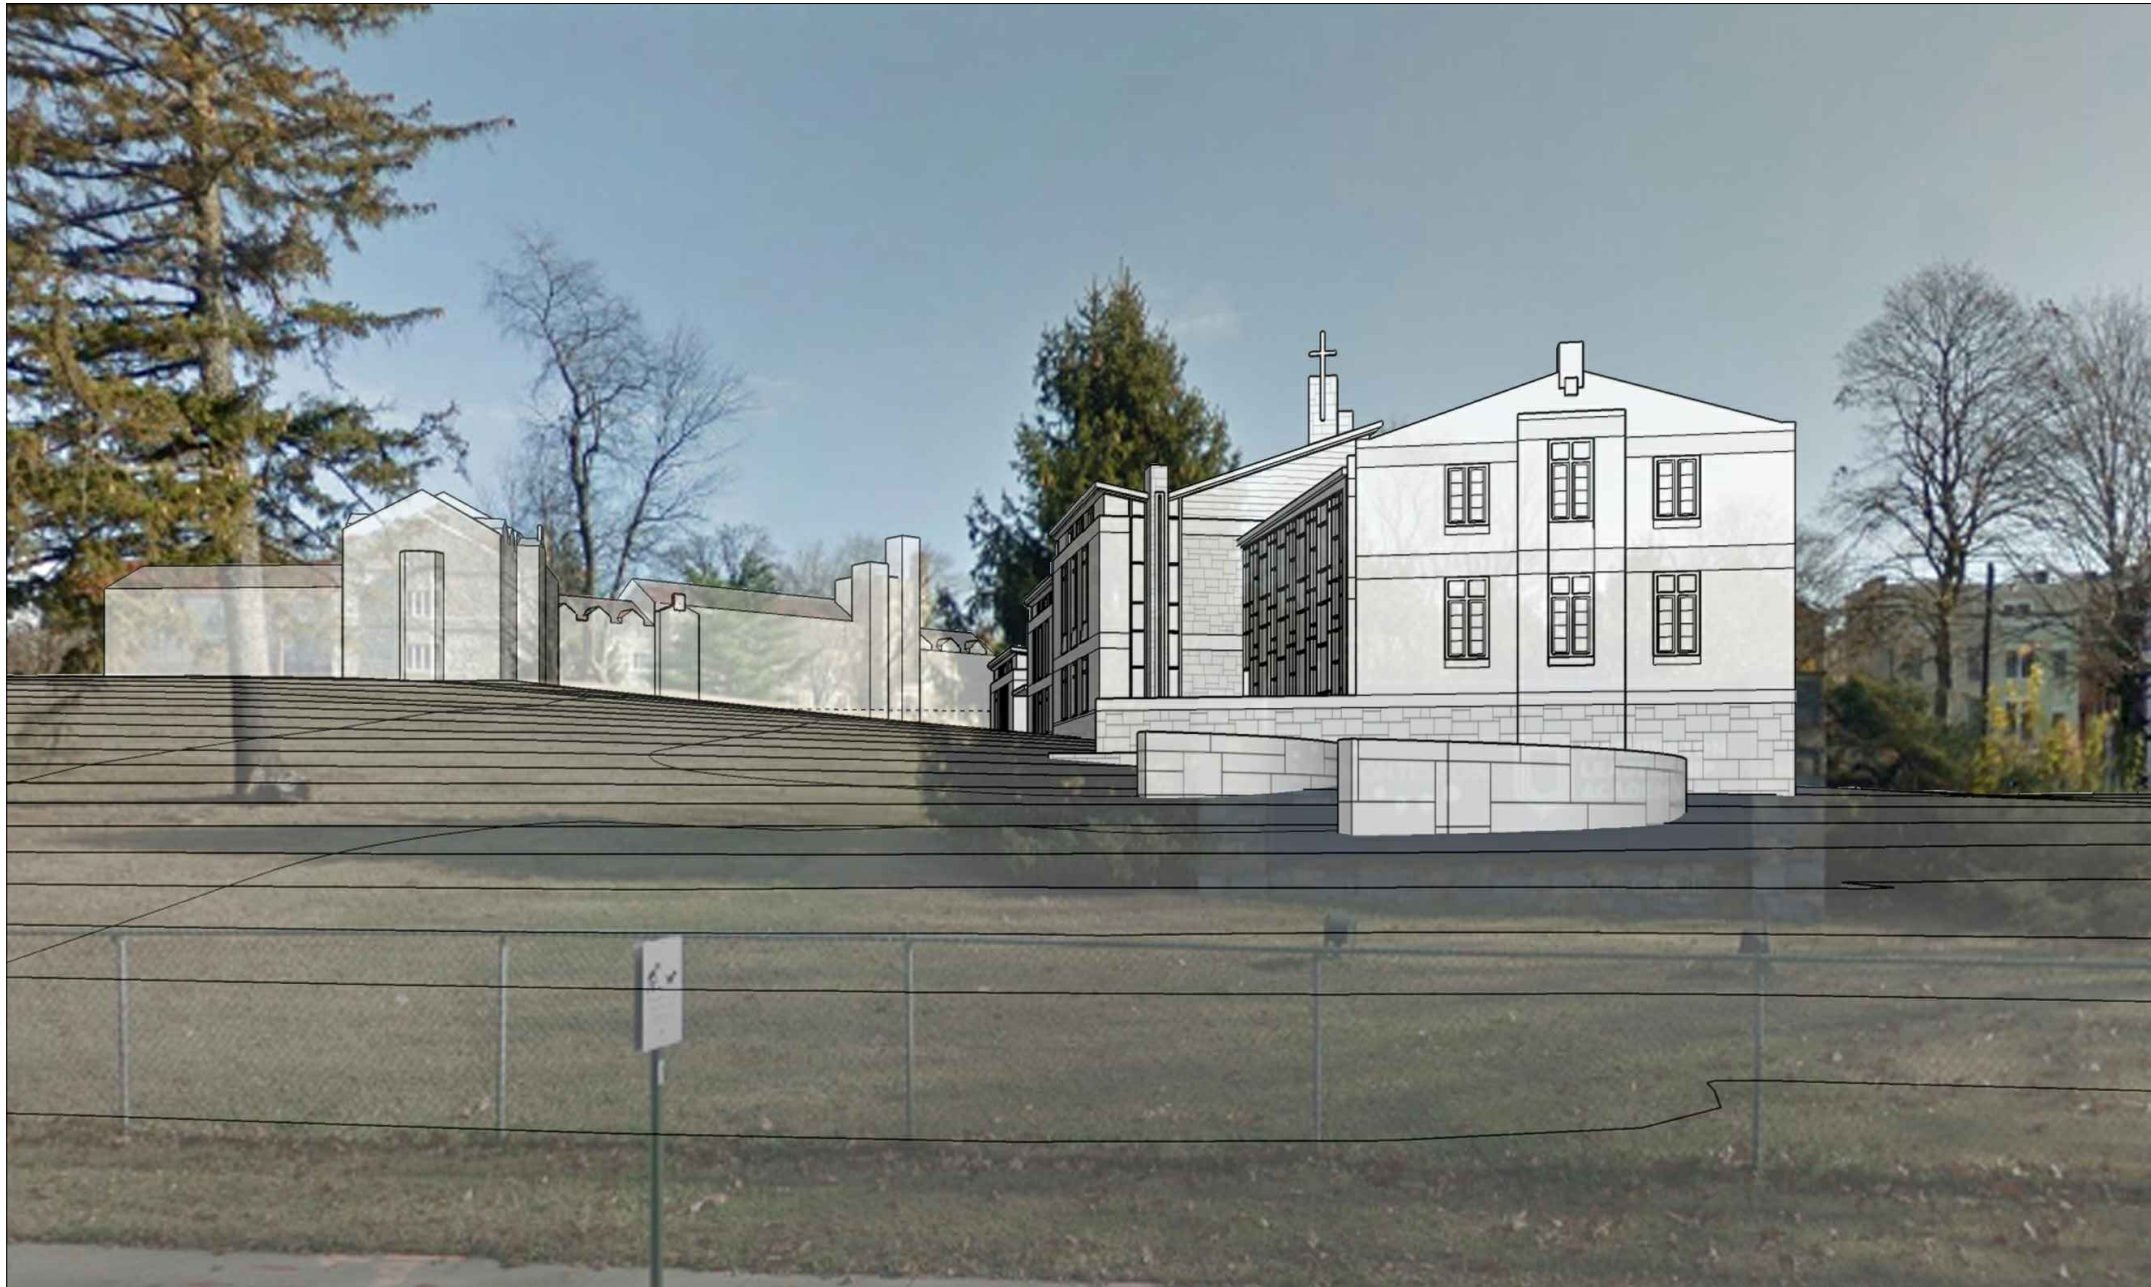

PRELIMINARY DESIGN


MASSING VIEW FROM 4TH STREET


PAULIST FATHERS RESIDENCE AND MISSION HOUSE

11 DECEMBER 2017

© 2017 - Bonstra | Haresign Architects

CR-10 Bonstra | Haresign
ARCHITECTS

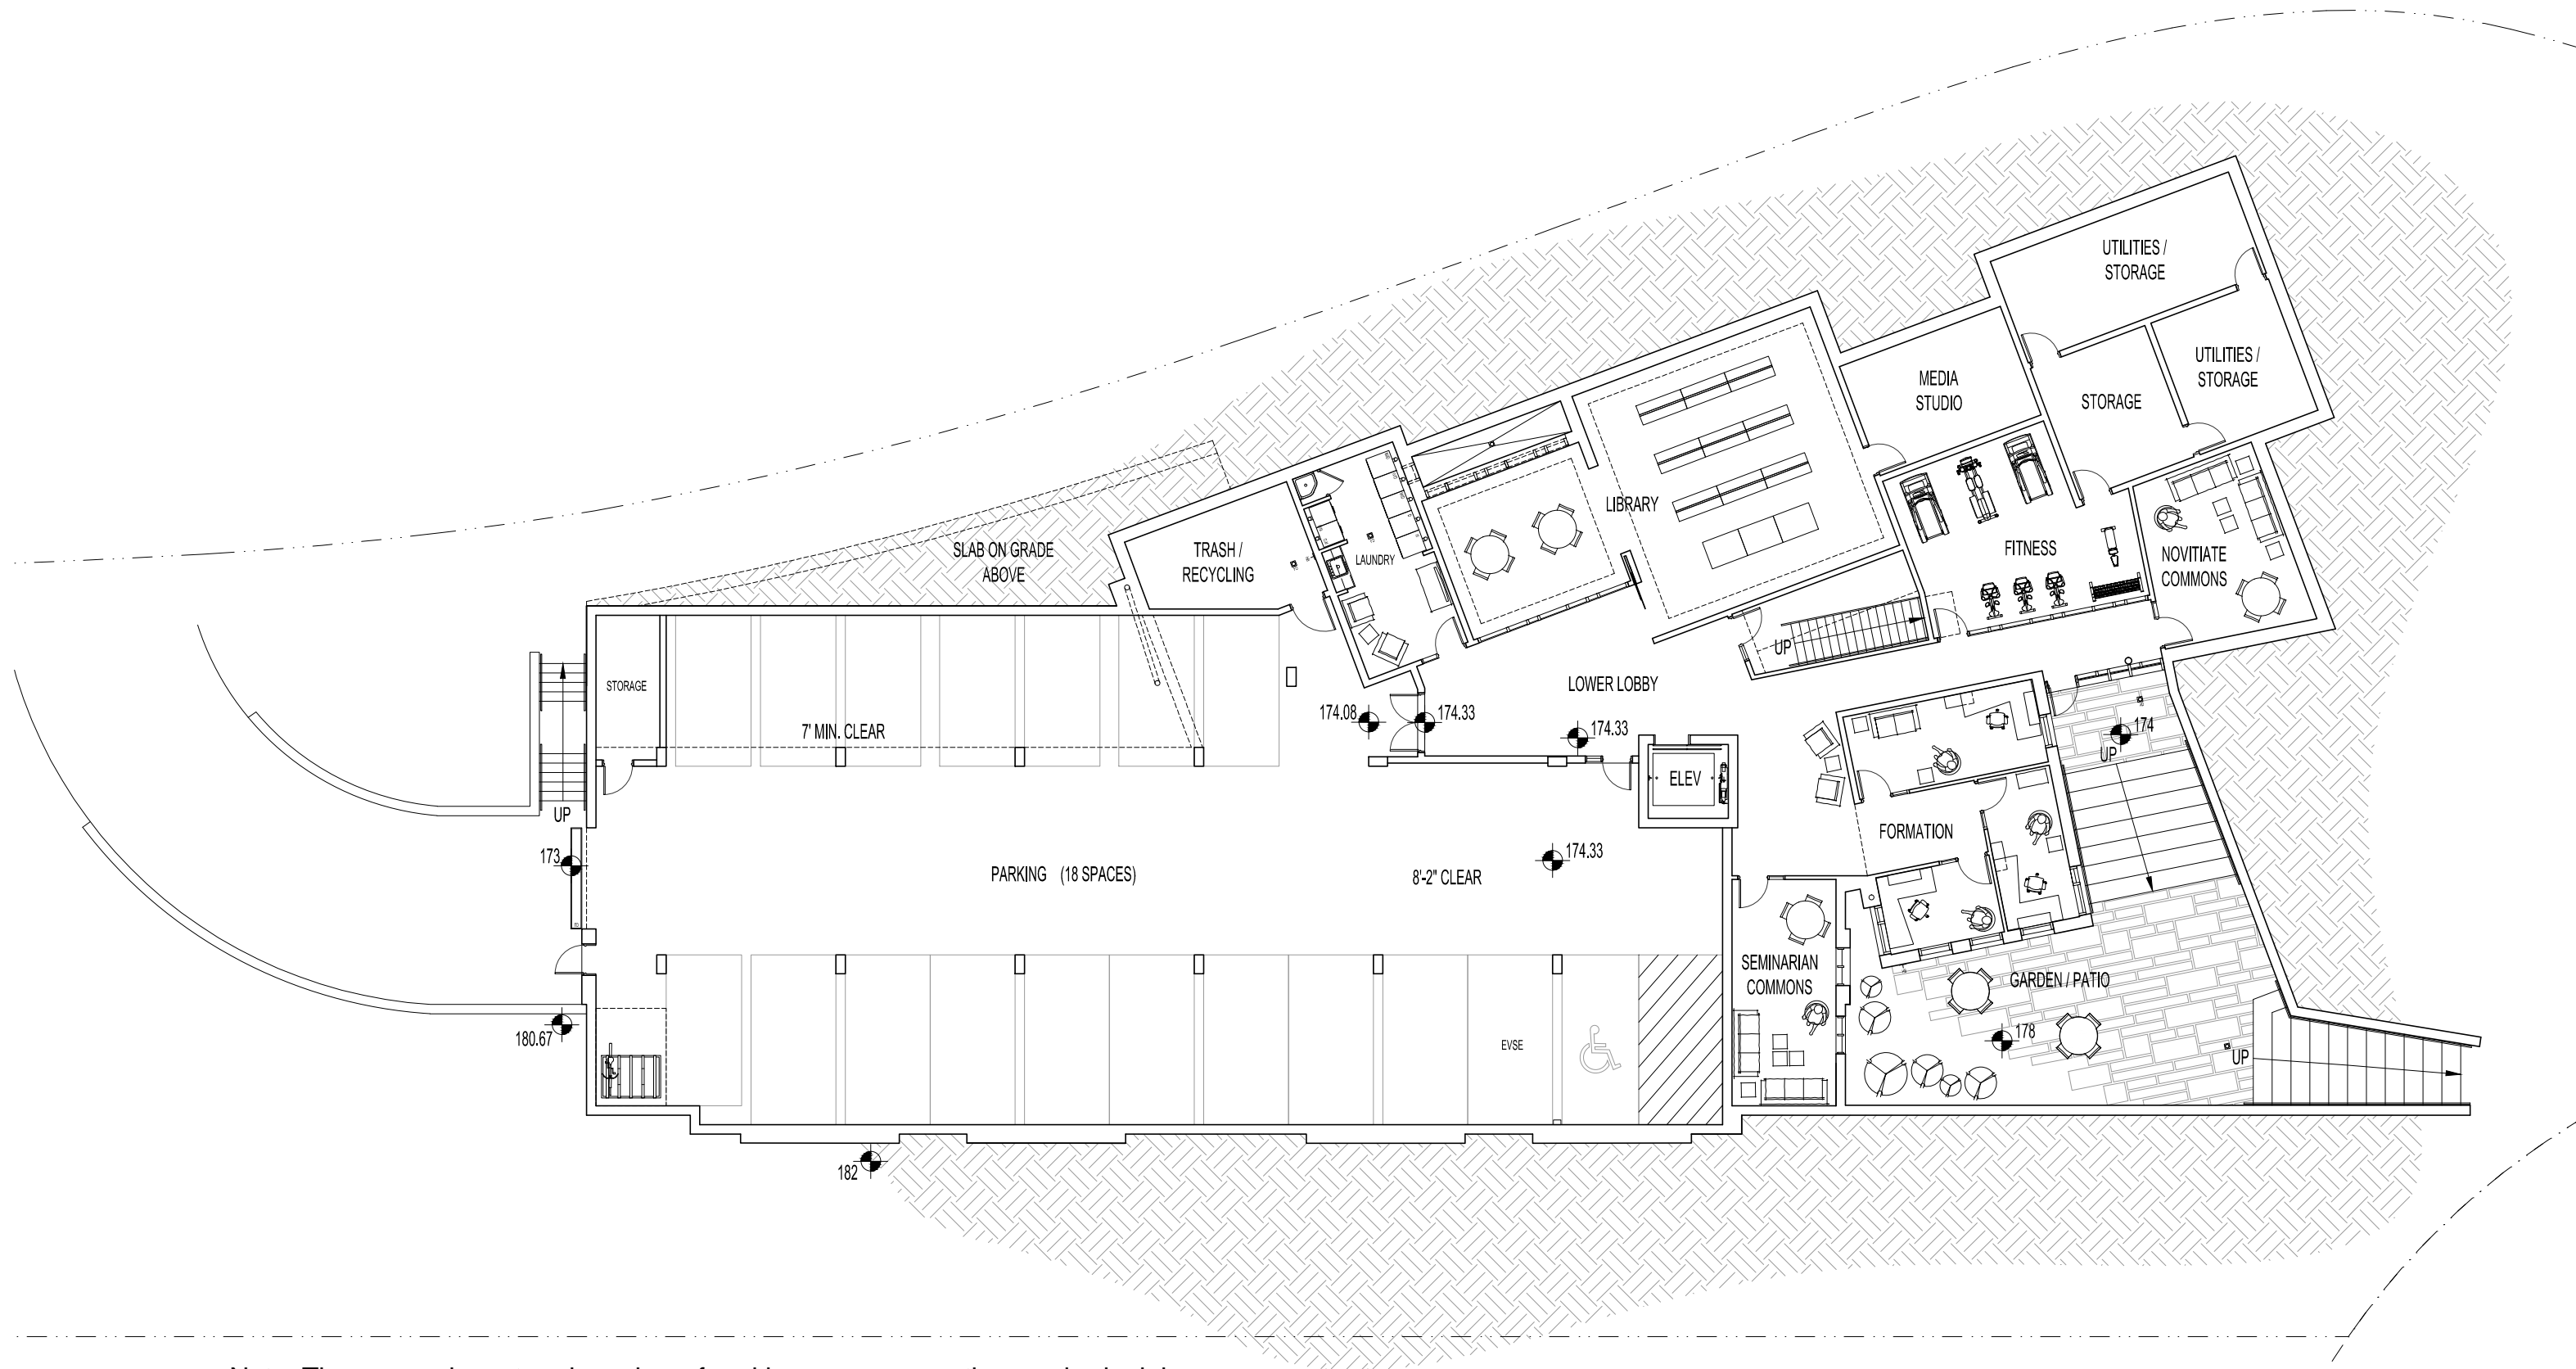

 
 Note: The garage layout and number of parking spaces over the required minimum, interior partition locations and the number, size, and locations of rooms are preliminary and shown for illustrative purposes only. Final layouts may vary.

PRELIMINARY DESIGN

LOWER LEVEL PLAN


PAULIST FATHERS RESIDENCE AND MISSION HOUSE

30 January 2018


1:200

© 2018 - Bonstra | Haresign Architects

CR-11 Bonstra | Haresign ARCHITECTS

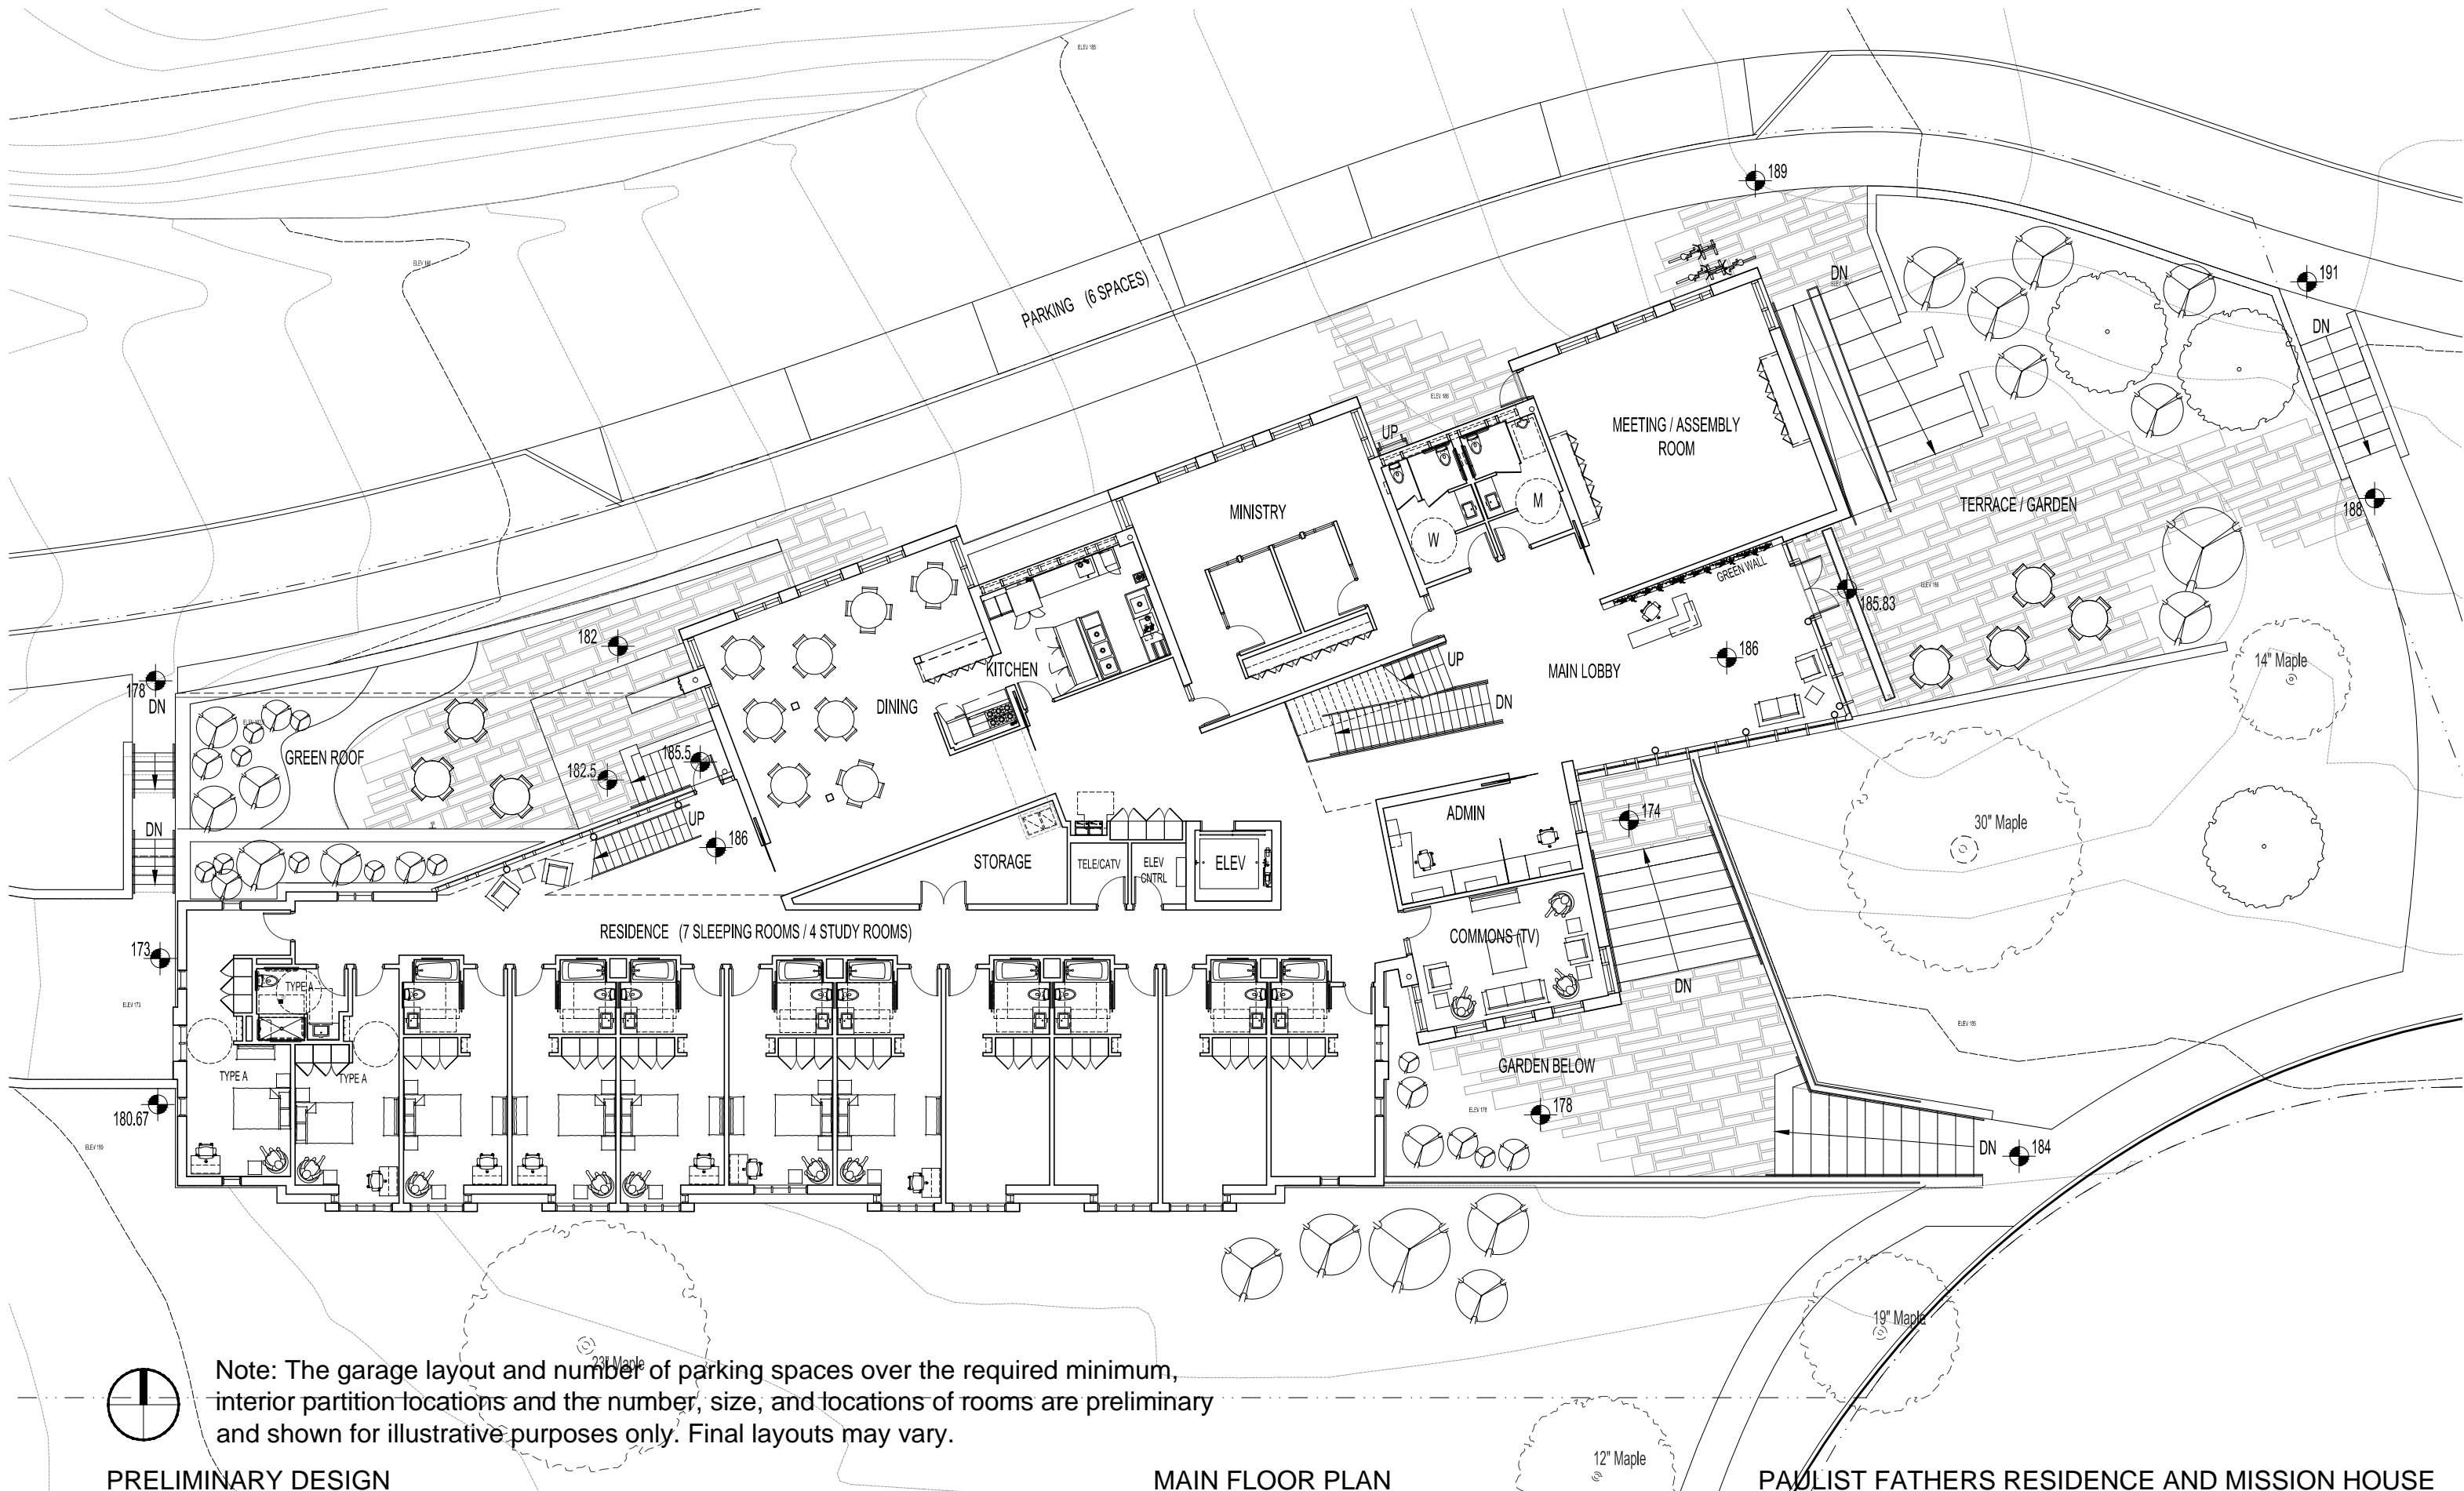

Note: The garage layout and number of parking spaces over the required minimum, interior partition locations and the number, size, and locations of rooms are preliminary and shown for illustrative purposes only. Final layouts may vary.

 

PRELIMINARY DESIGN

MAIN FLOOR PLAN



PAULIST FATHERS RESIDENCE AND MISSION HOUSE

30 January 2018

1:200

© 2018 - Bonstra | Haresign Architects

CR-12 Bonstra | Haresign ARCHITECTS

 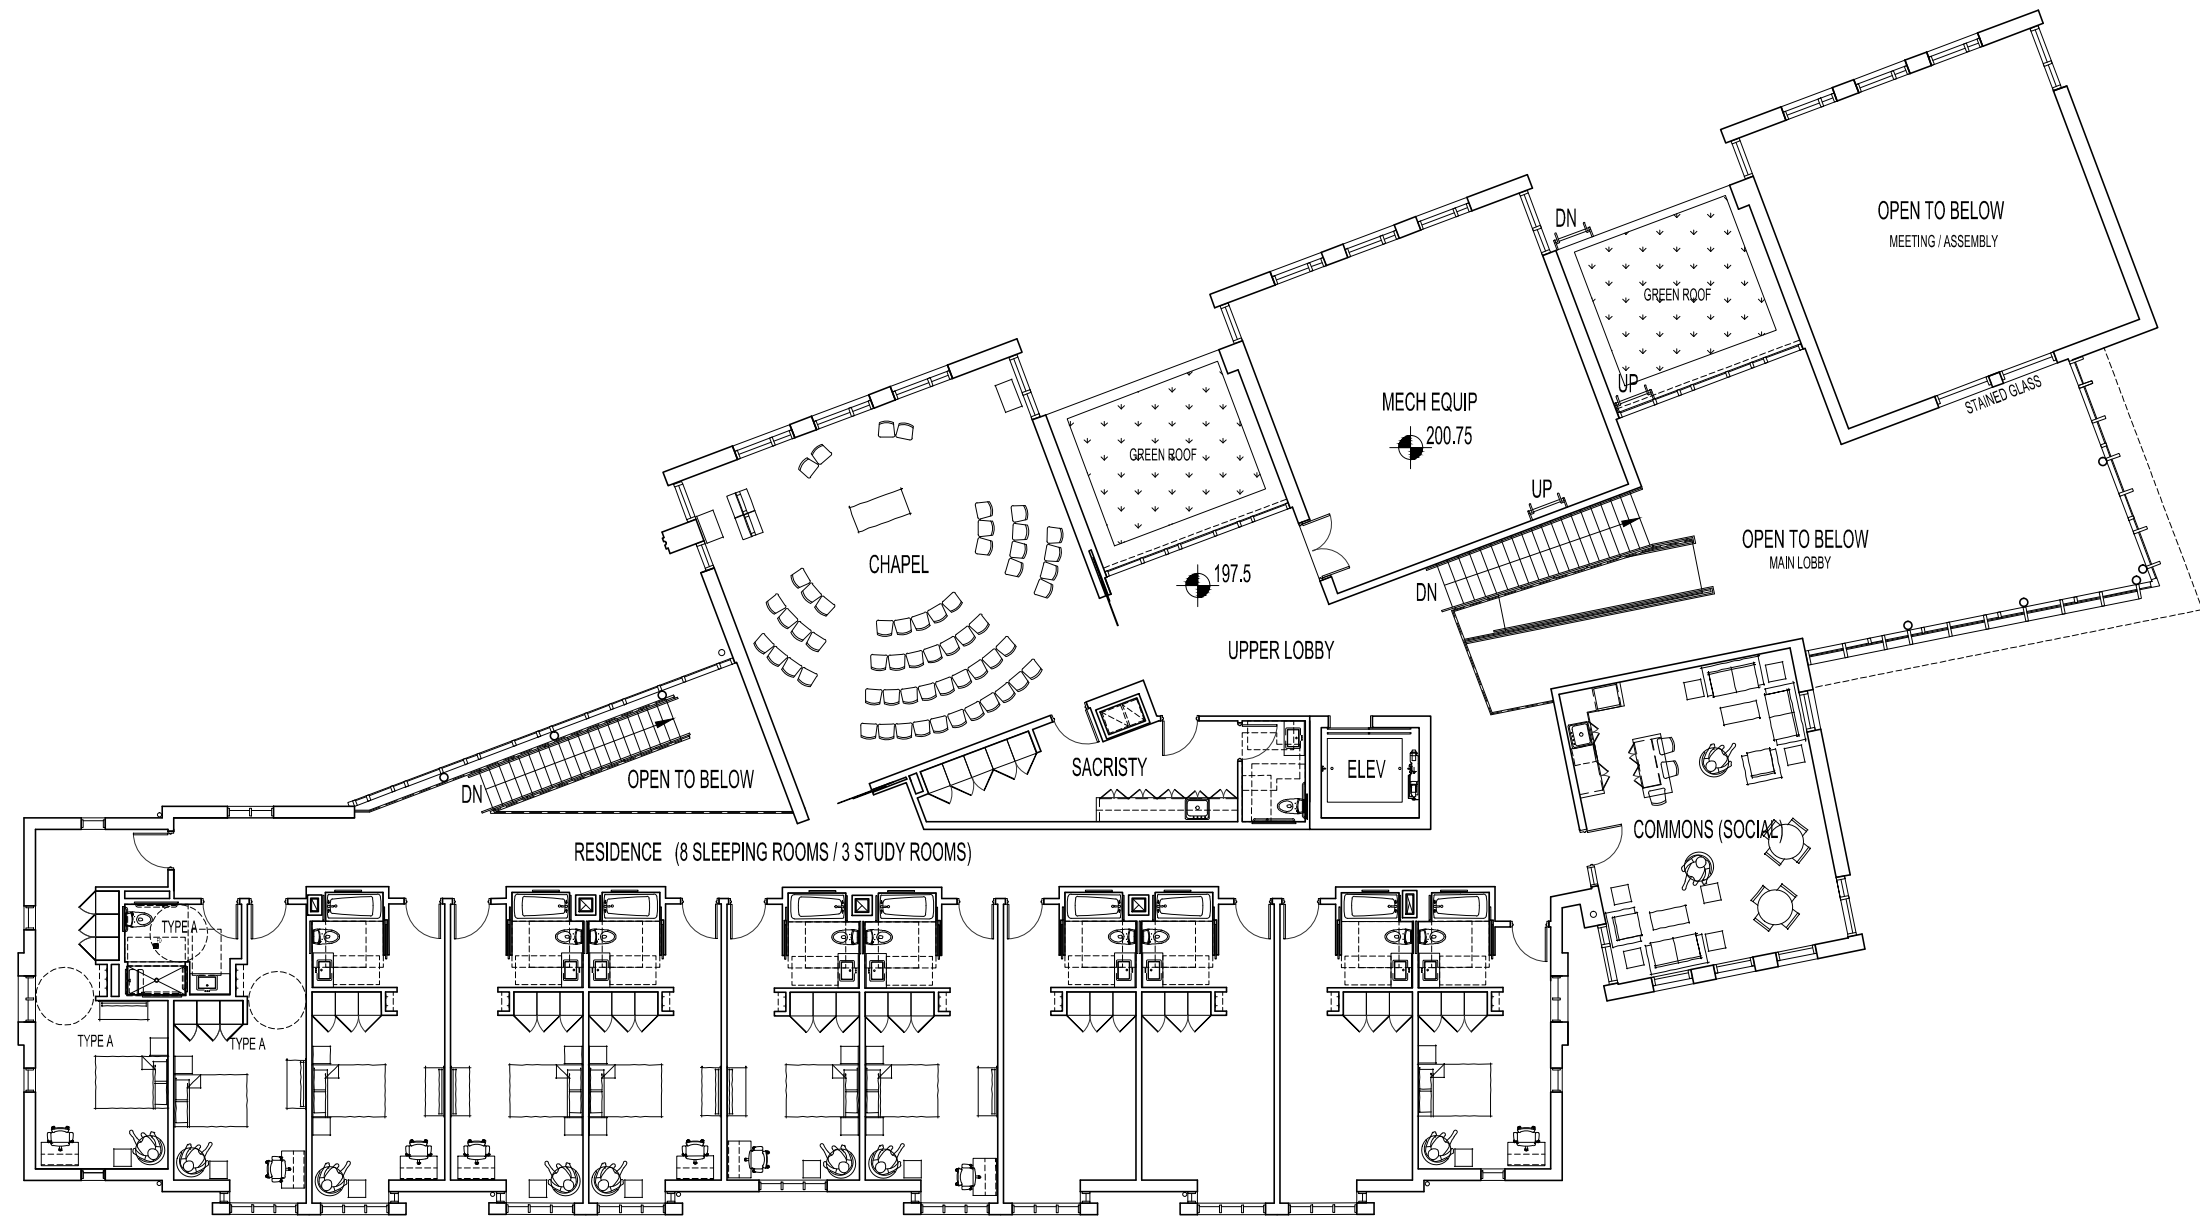

Note: The garage layout and number of parking spaces over the required minimum, interior partition locations and the number, size, and locations of rooms are preliminary and shown for illustrative purposes only. Final layouts may vary.

PRELIMINARY DESIGN

UPPER FLOOR PLAN



PAULIST FATHERS RESIDENCE AND MISSION HOUSE

30 January 2018


1:200

© 2018 - Bonstra | Haresign Architects


CR-13 Bonstra | Haresign
ARCHITECTS

 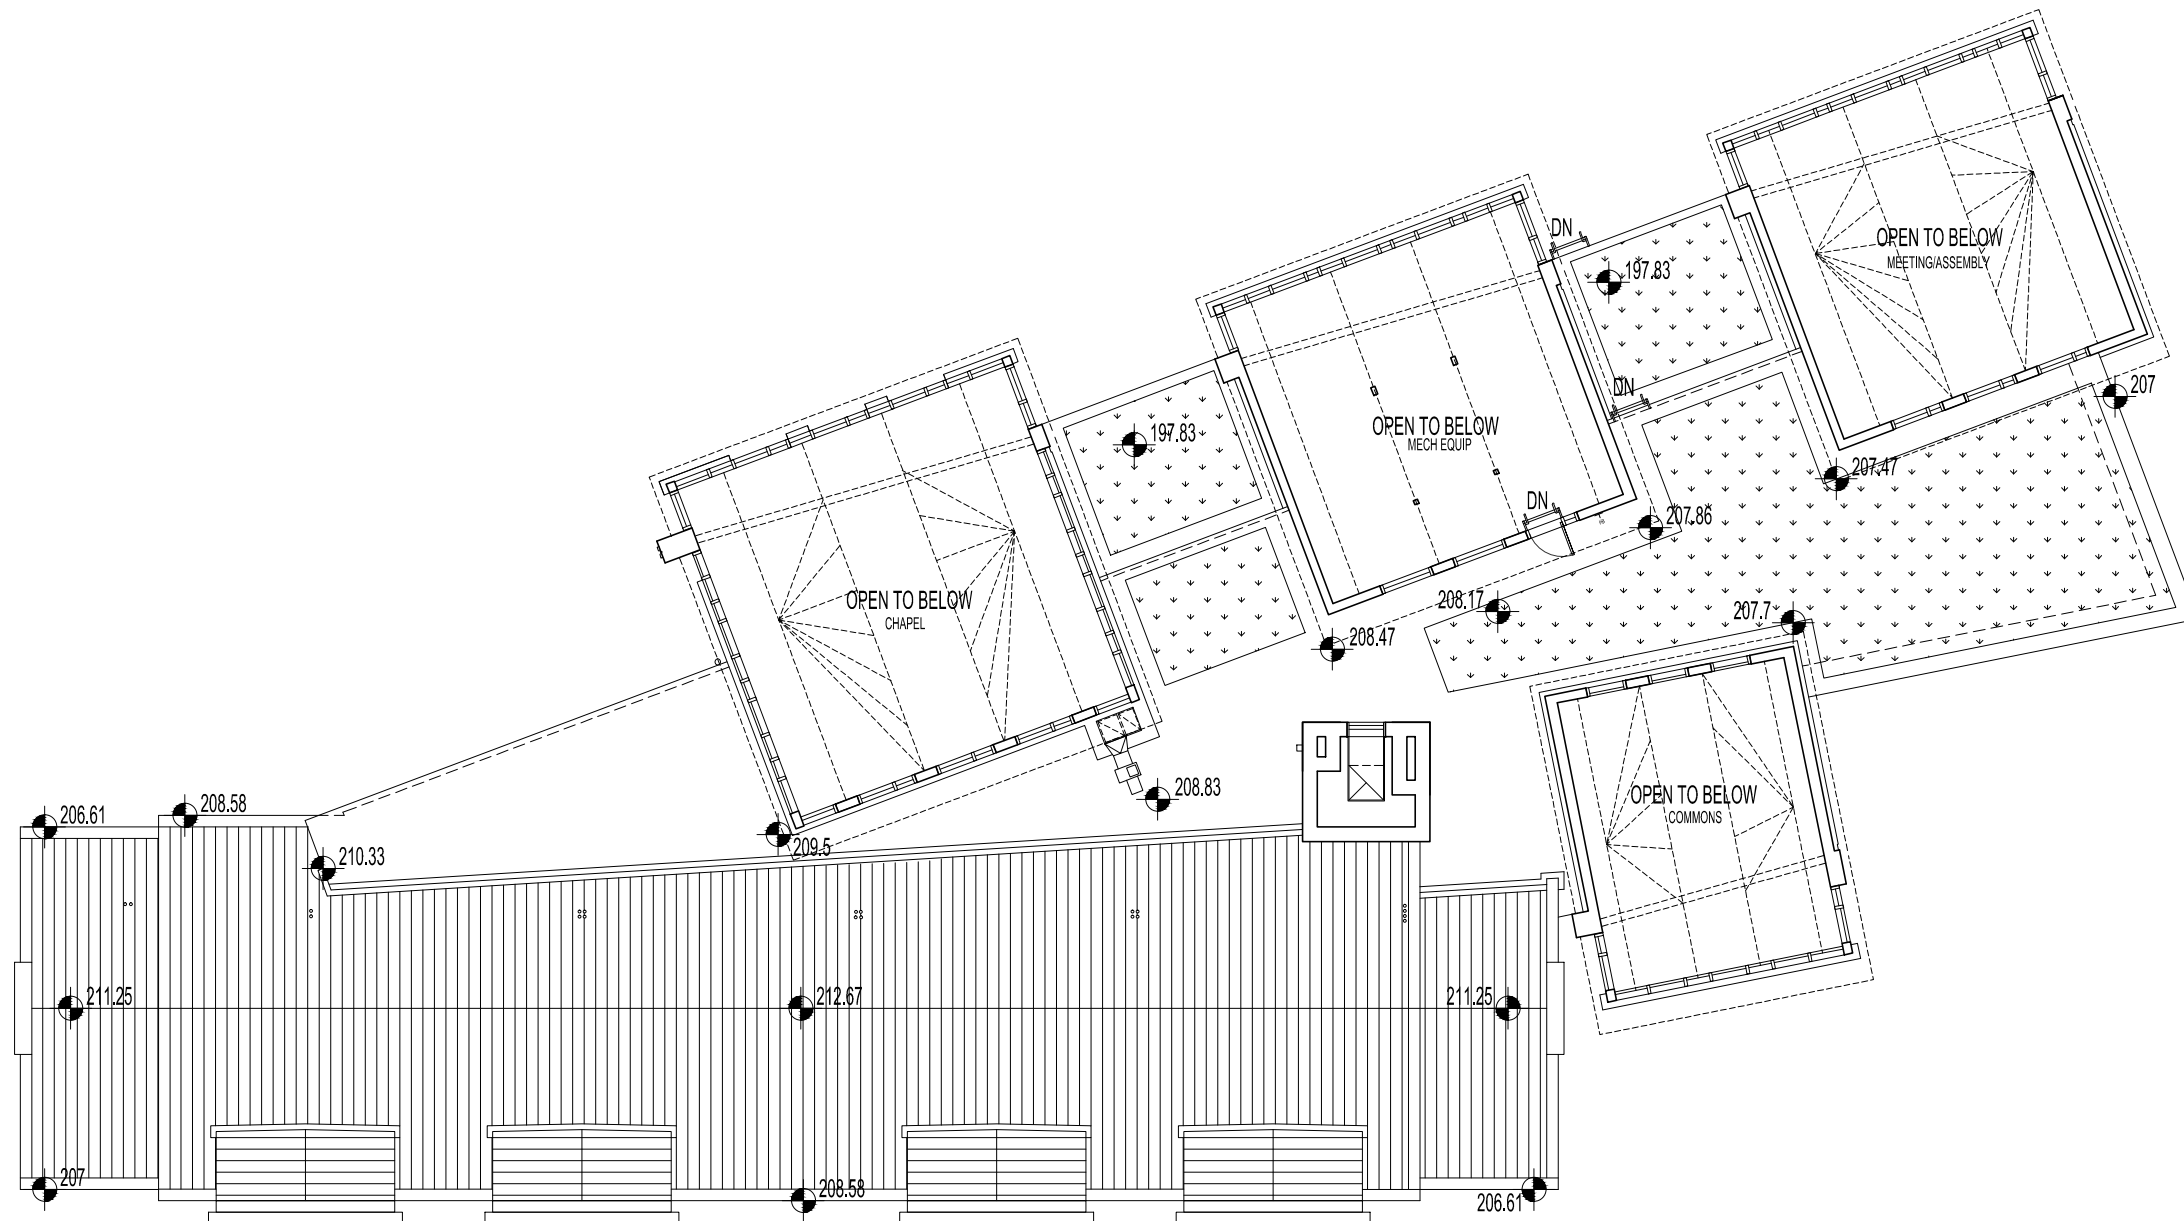

Note: The garage layout and number of parking spaces over the required minimum, interior partition locations and the number, size, and locations of rooms are preliminary and shown for illustrative purposes only. Final layouts may vary.

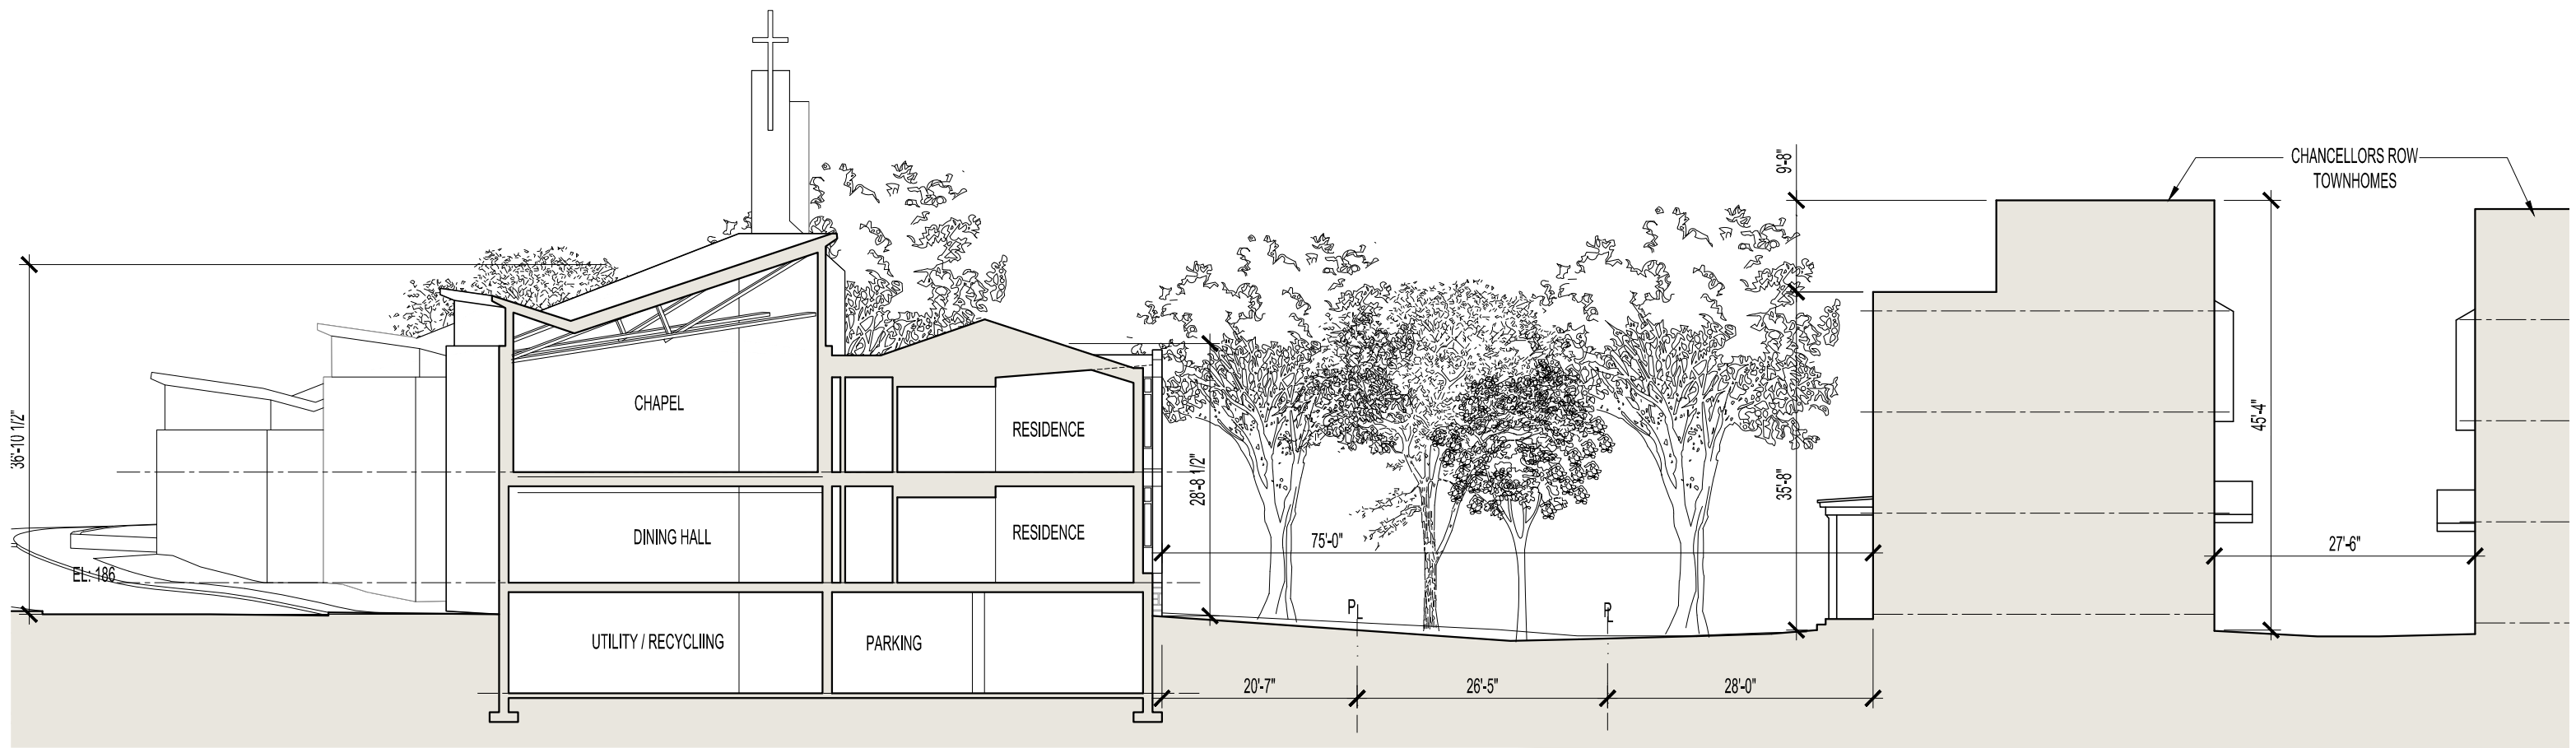

SECTION A

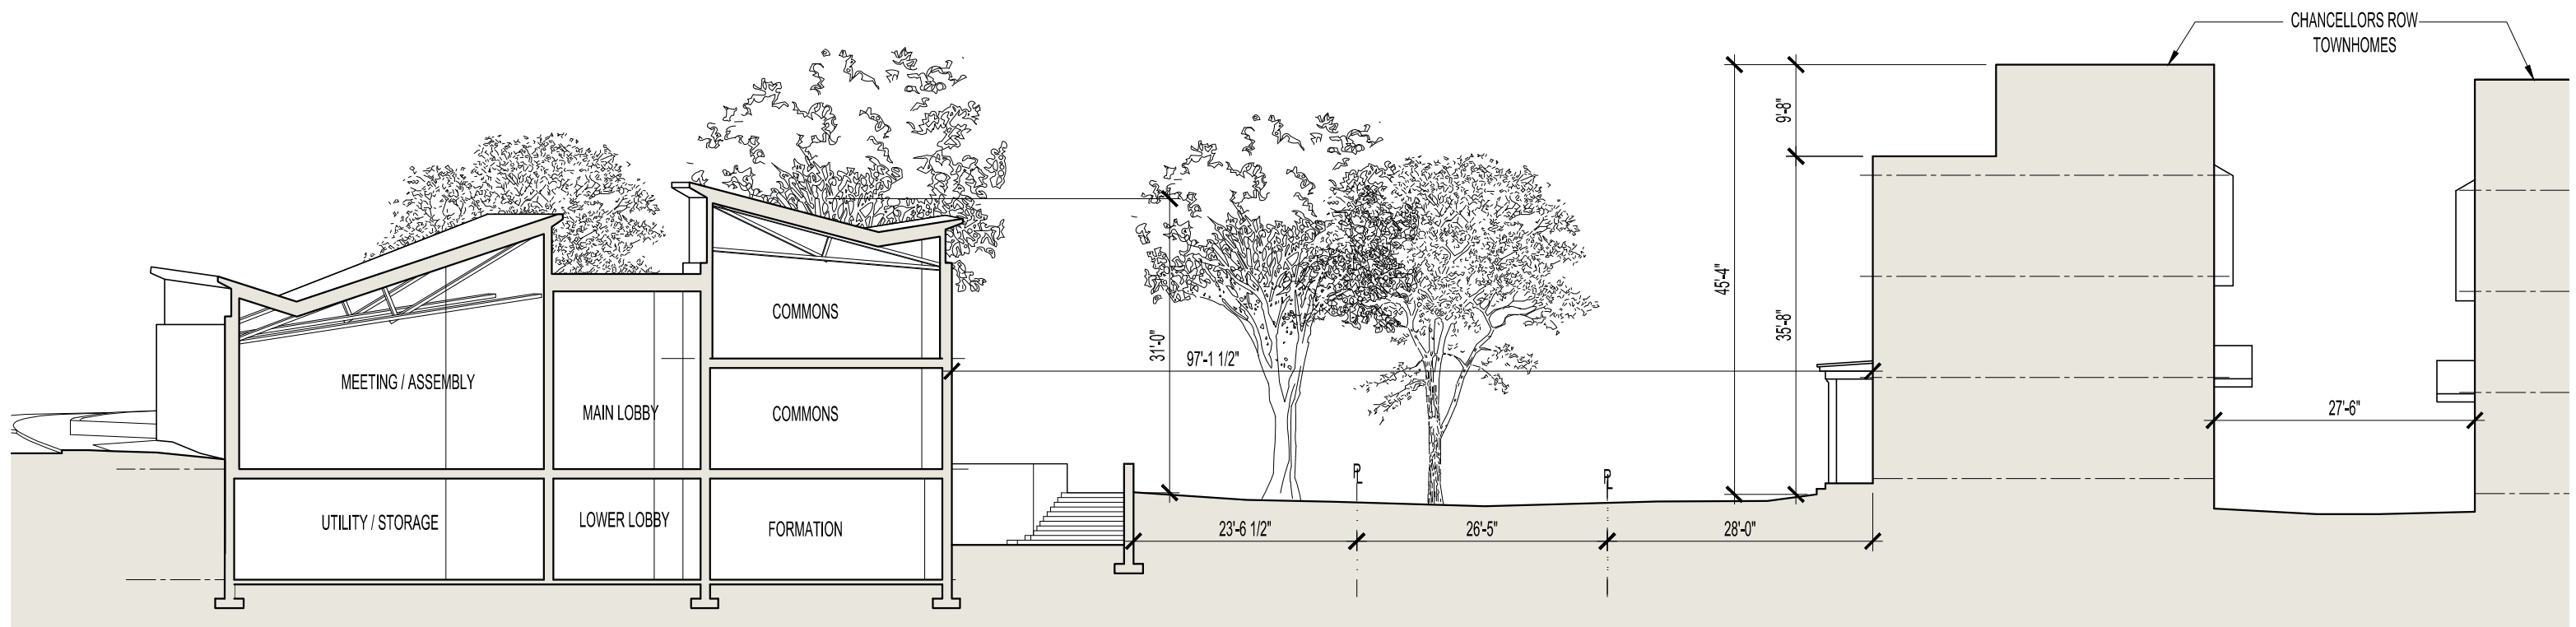

SECTION B