

SALAS RESIDENCE STAIR ADDITION

1610 RIGGS PLACE, NW
WASHINGTON, D.C. 20009

SCOPE OF WORK:
INSTALLATION OF AN EXTERIOR METAL
STAIR ADDITION ON AN EXISTING TWO
FAMILY DWELLING.

DRAWING INDEX


- A-0 COVER SHEET
- A-1 EXISTING PLANS, ELEVATIONS & SECTIONS
- A-2 PROPOSED PLANS, ELEVATIONS & SECTIONS

SALAS
RESIDENCE
STAIR ADDITION
1610 RIGGS PL, NW
WASHINGTON DC, 20009


16-340

NO	DESCRIPTION	DATE
-	ZONING REVIEW	9 SEP 2017


COVER
A-0
SHEET

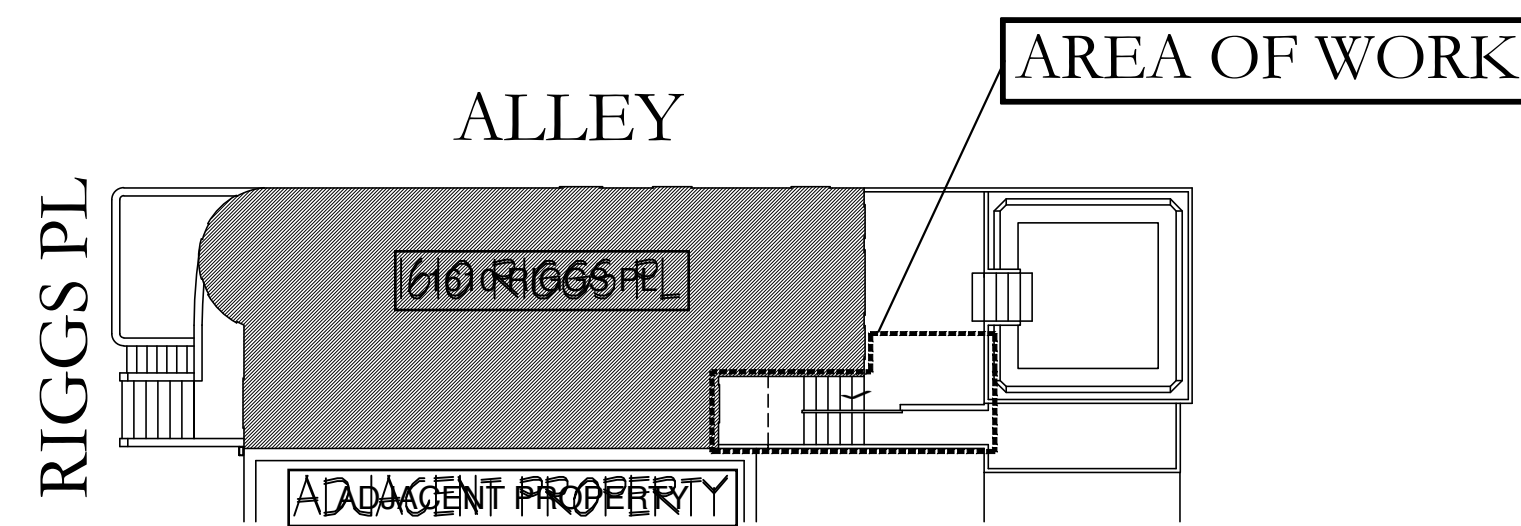


2 KEY PLAN
A-1 SCALE : 1/16" = 1'-0"

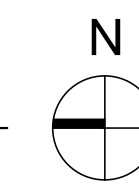


1 LOCATION MAP
A-0 SCALE : NTS

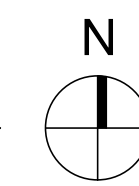


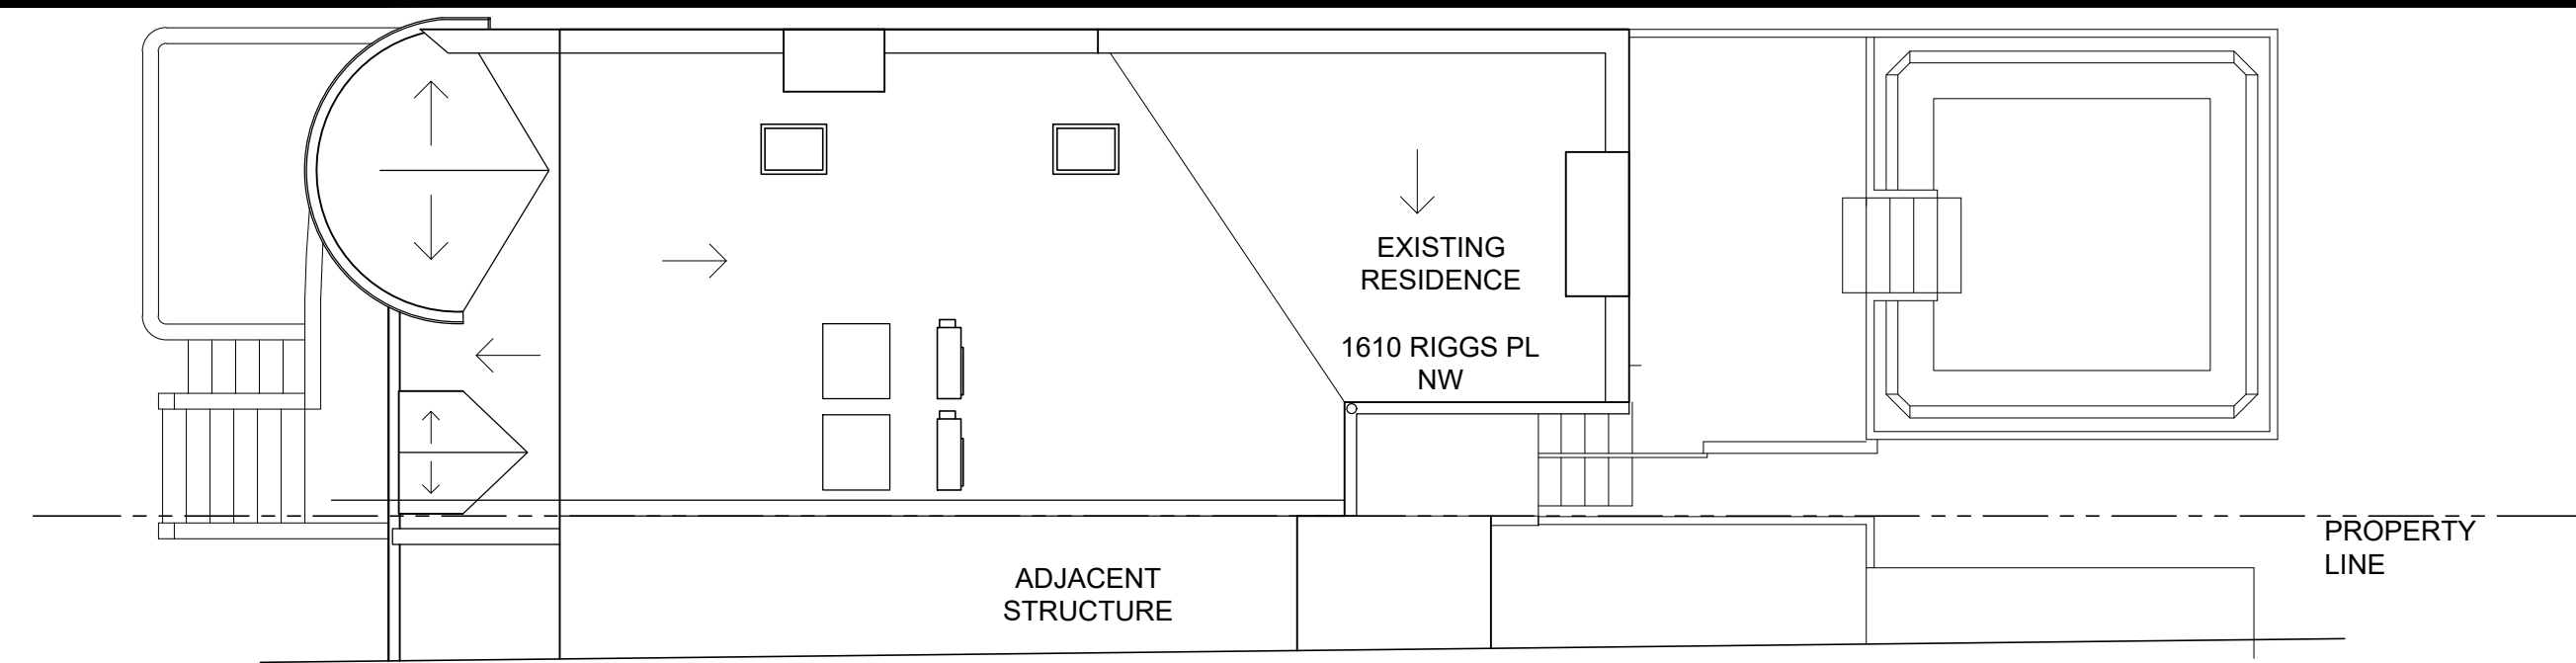


ROOF

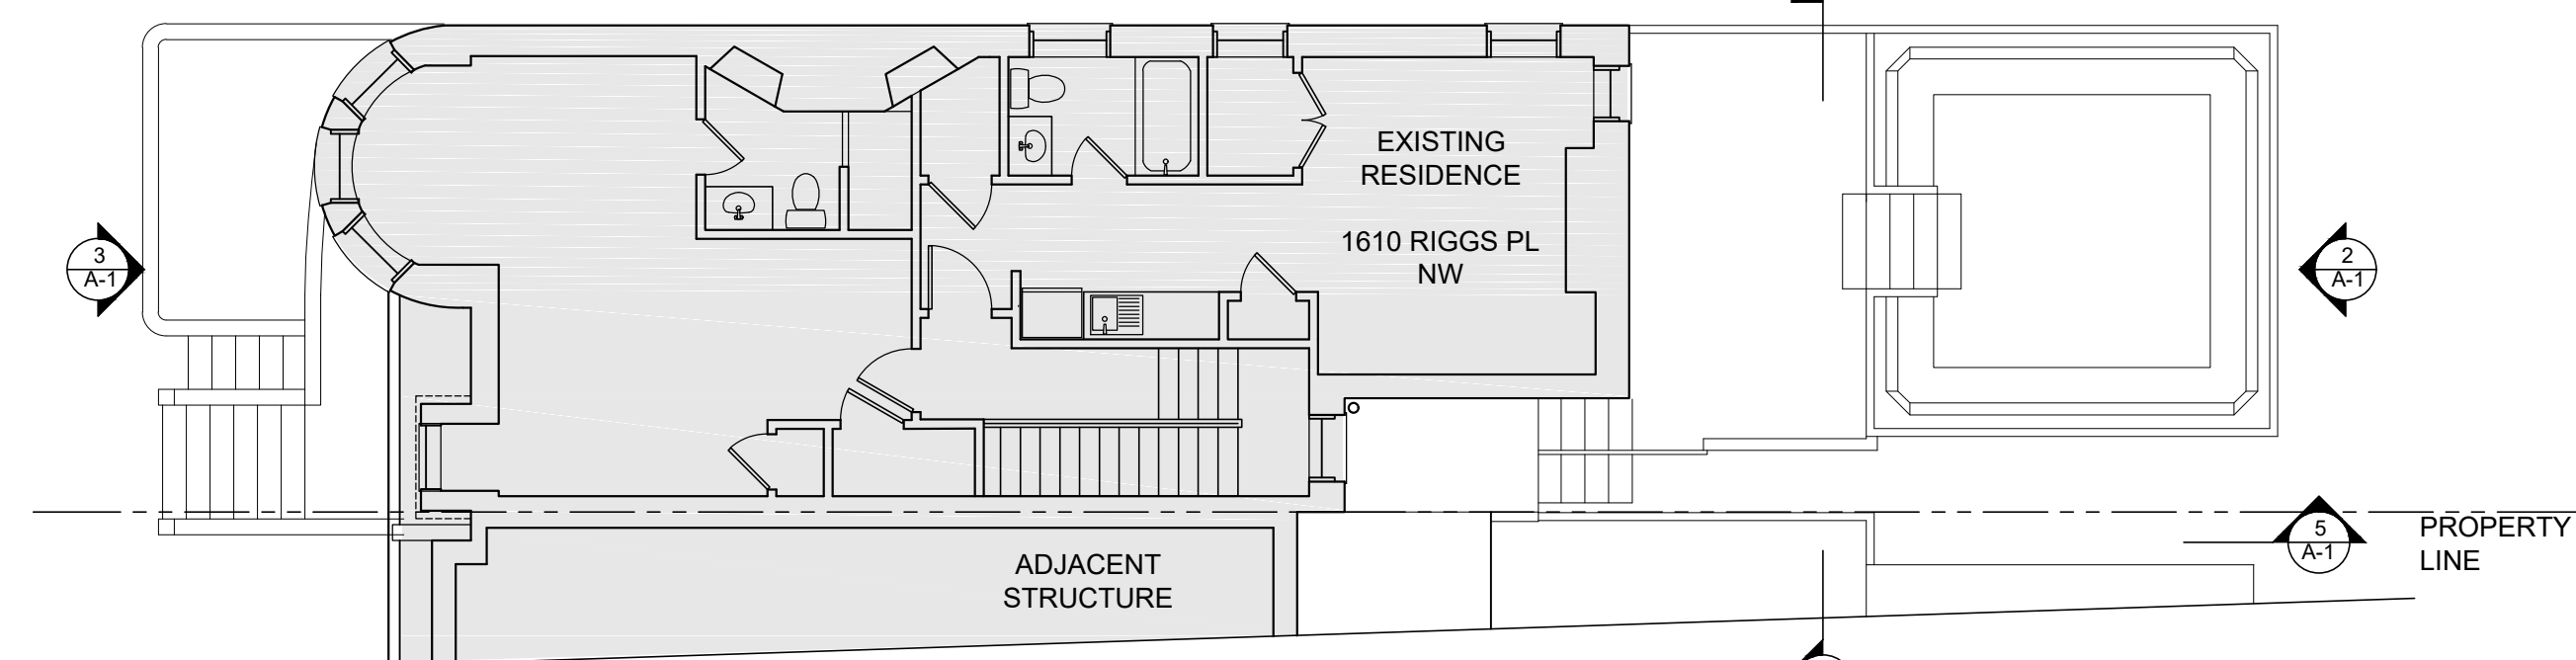


FLOOR 3

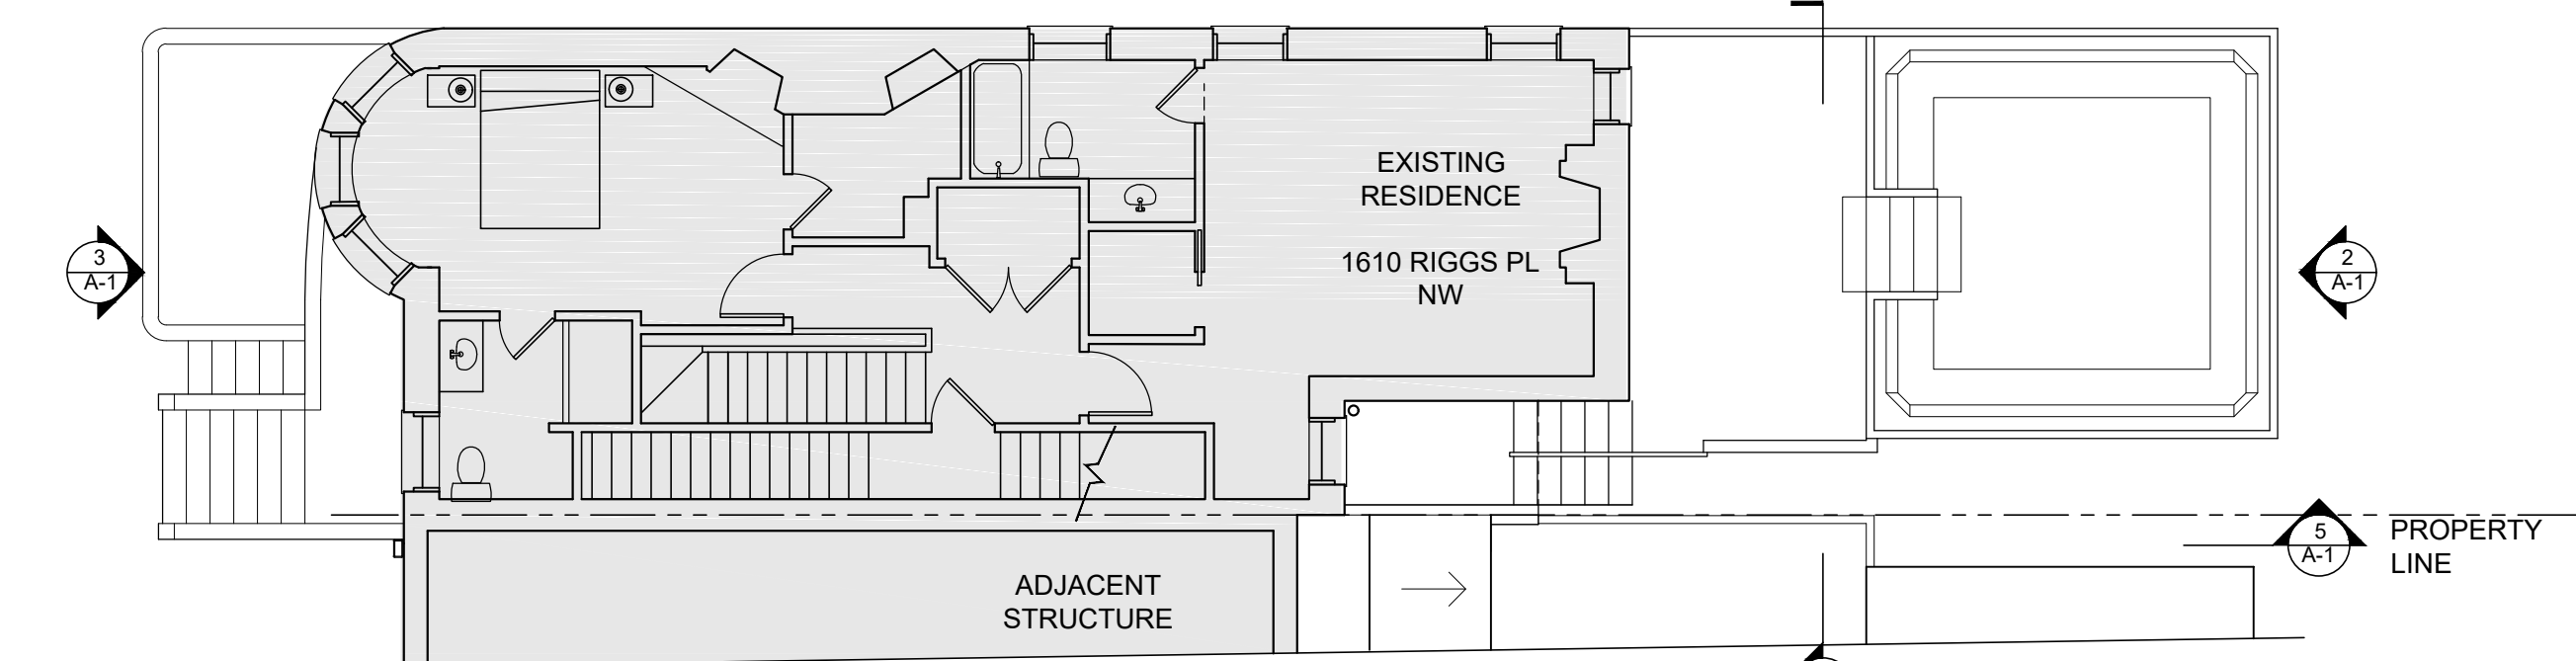

FLOOR 2

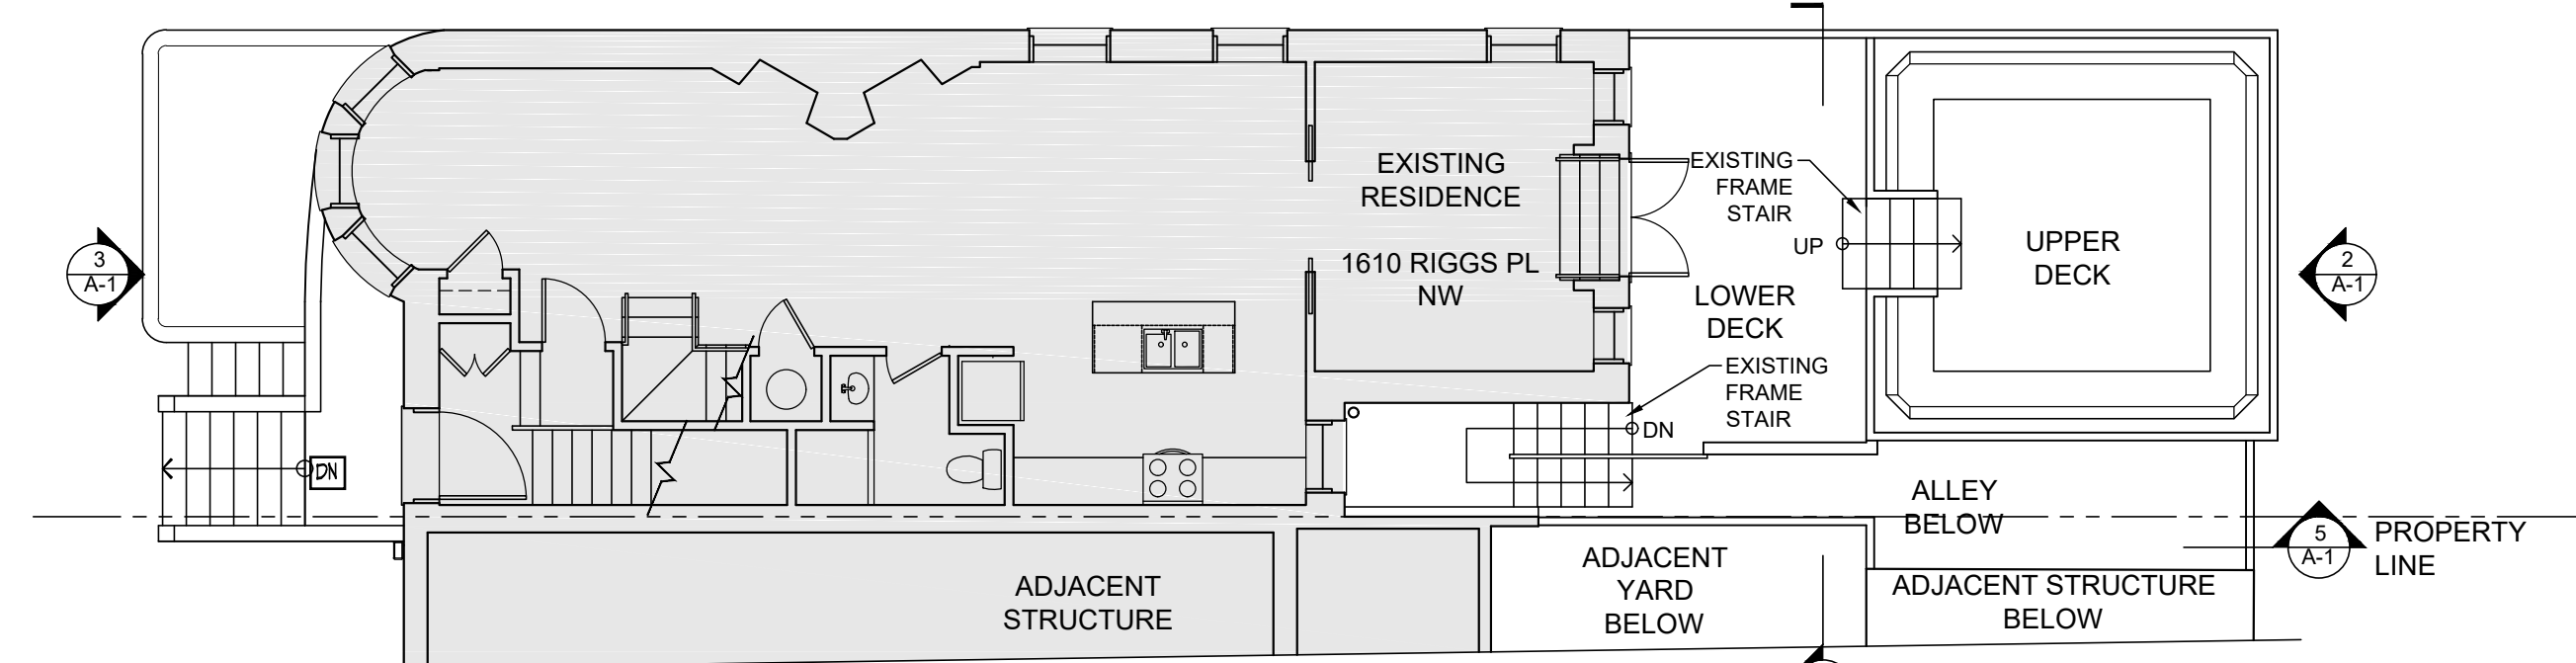

FLOOR 1

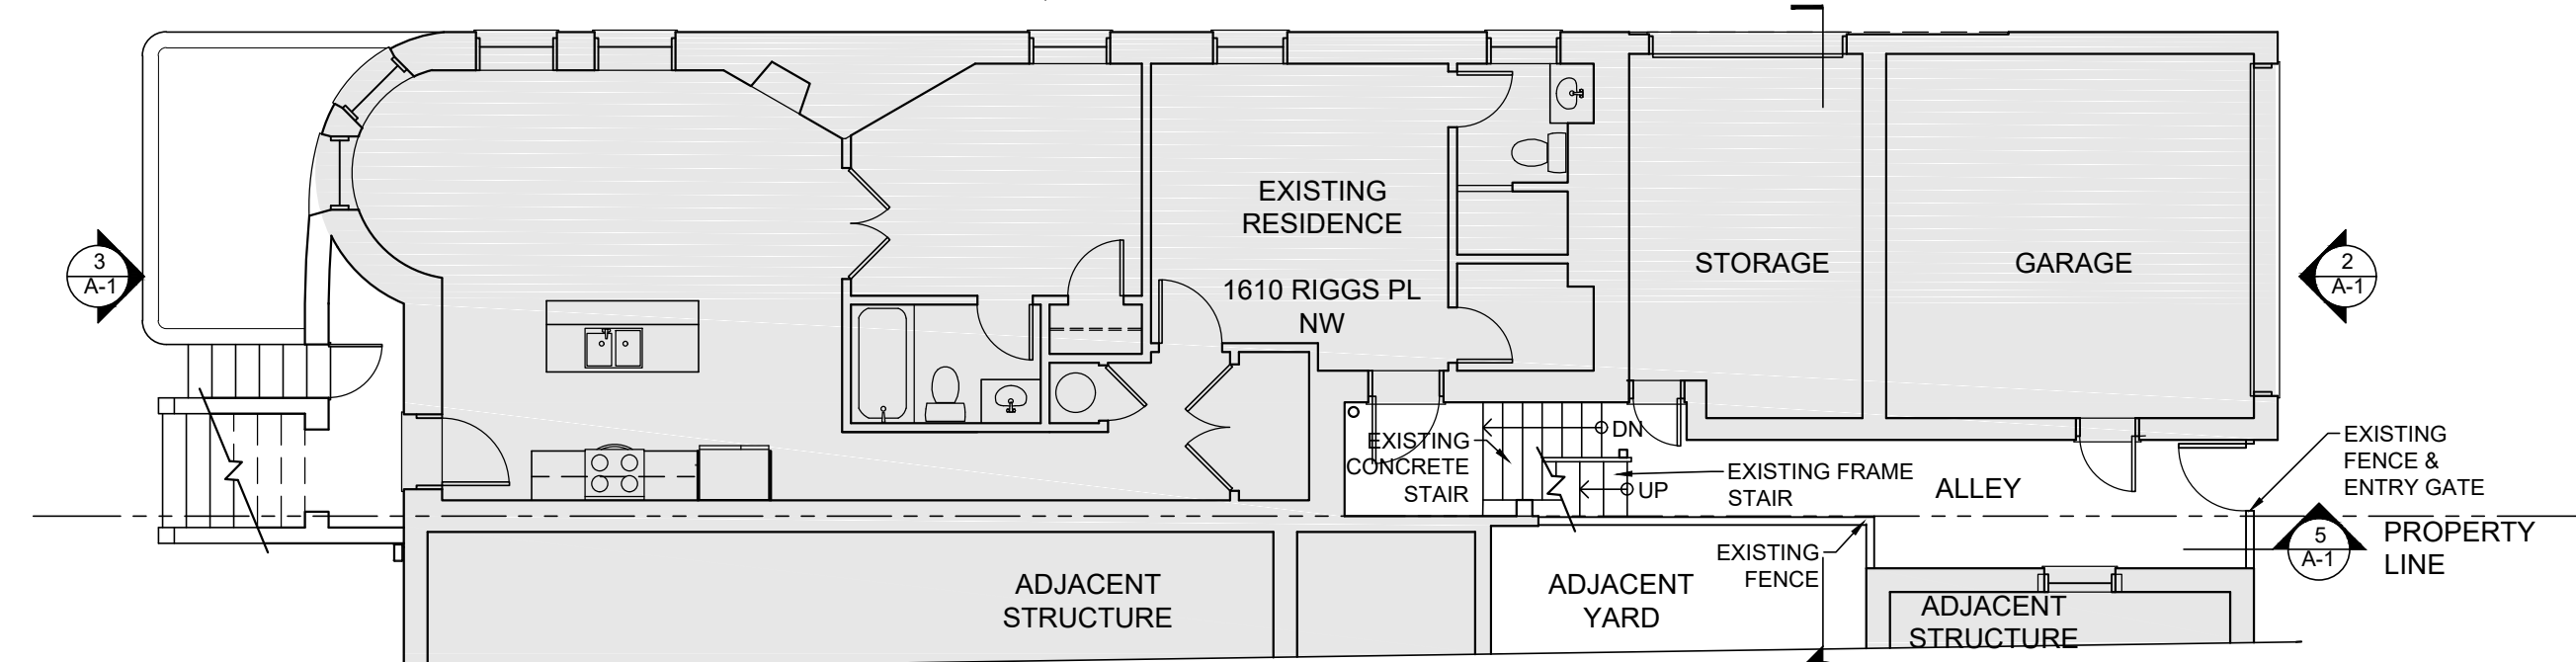


BASEMENT

EXISTING PLANS
SCALE: 1/8" = 1'-0"



6
A-1

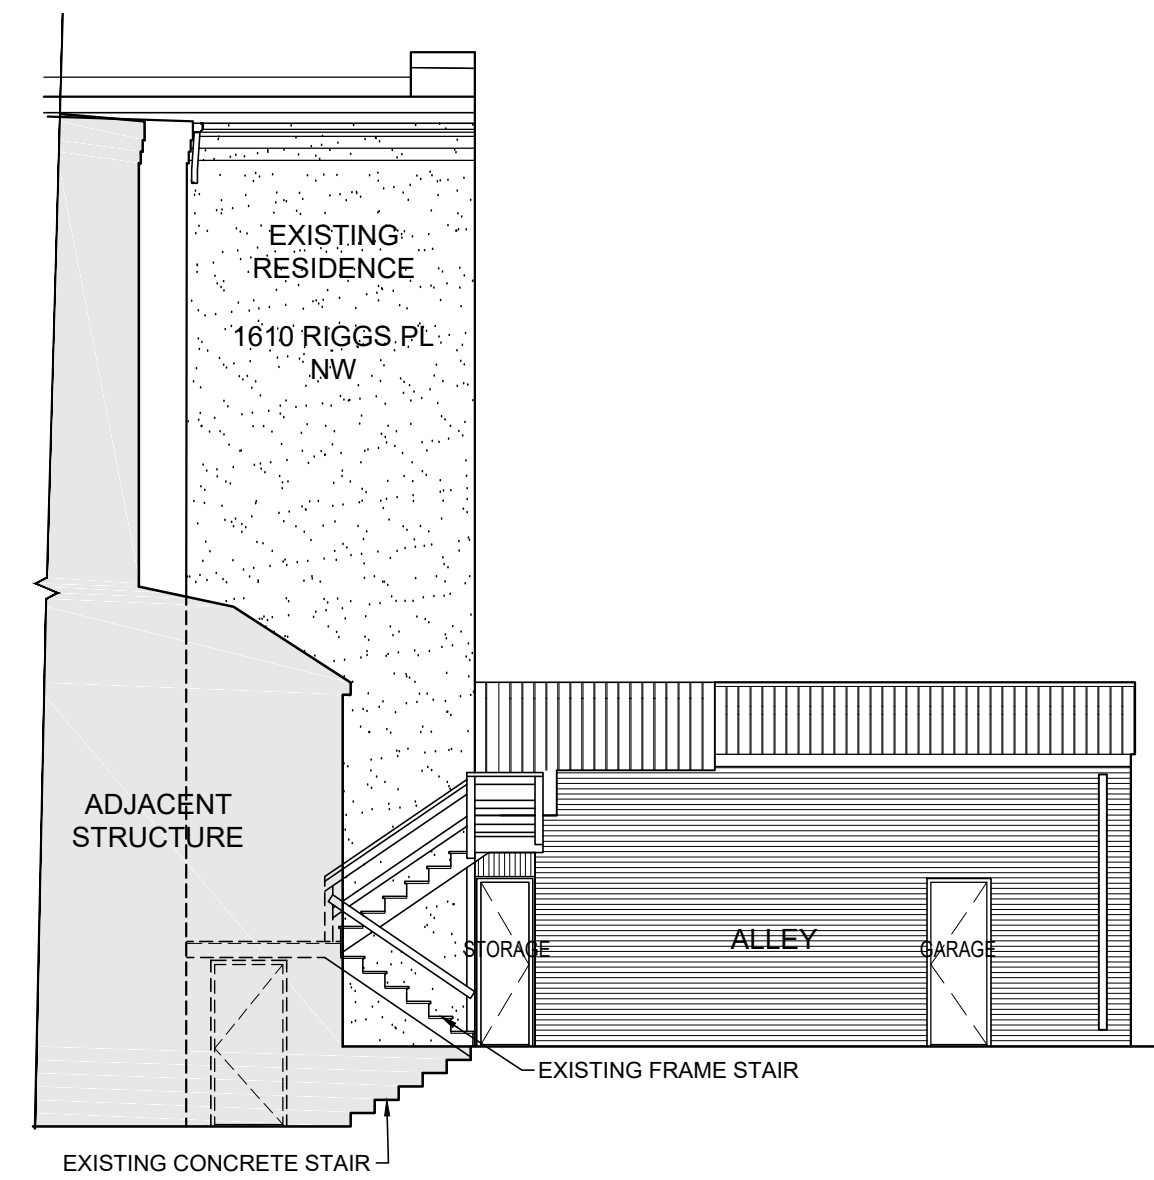


EXISTING SECTION
SCALE: 1/8" = 1'-0"

5
A-1



EXISTING SOUTH ELEVATION
SCALE: 1/8" = 1'-0"

3
A-1

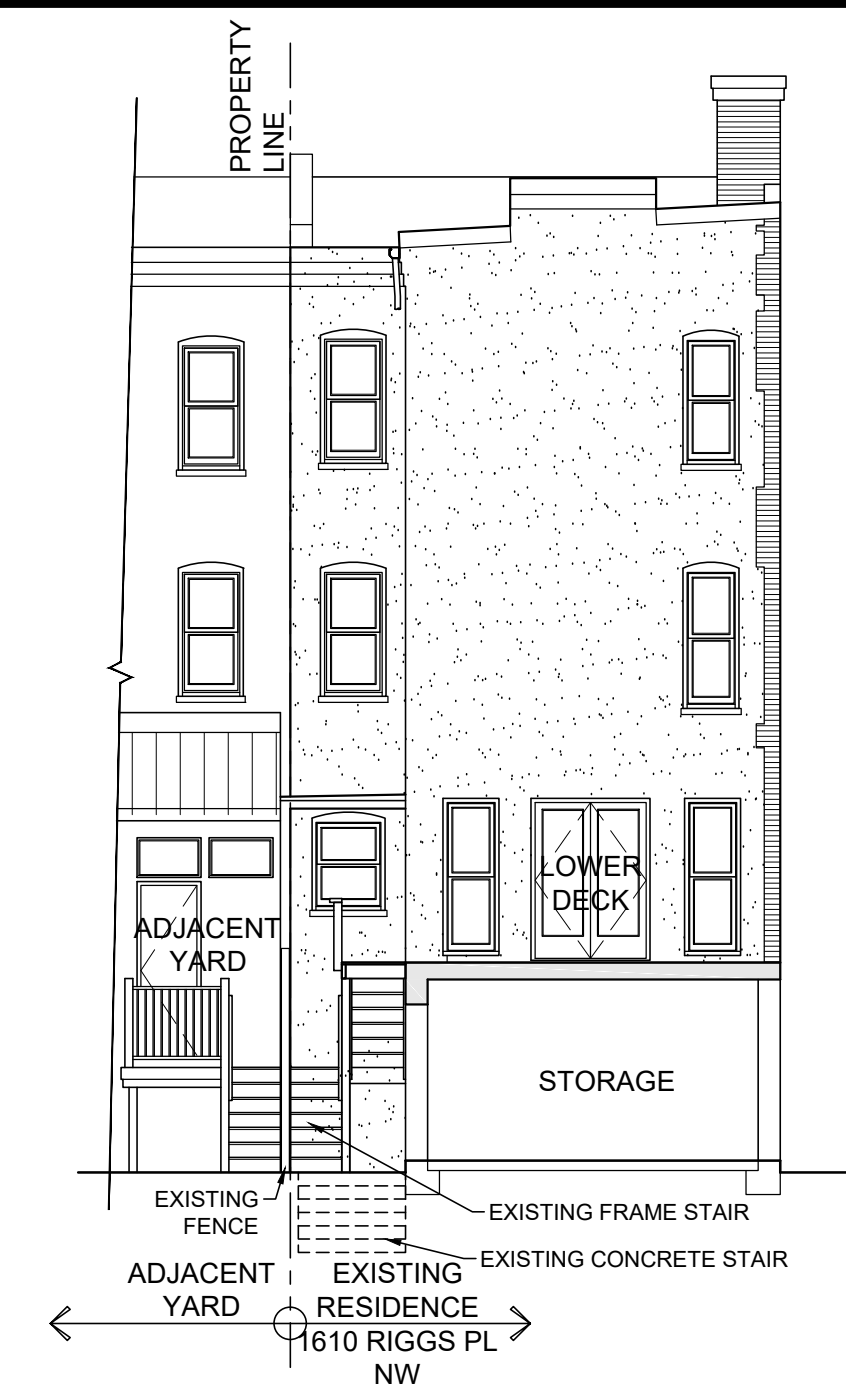

EXISTING SECTION
SCALE: 1/8" = 1'-0"

4
A-1



EXISTING NORTH ELEVATION
SCALE: 1/8" = 1'-0"

2
A-1



EXISTING EAST ELEVATION
SCALE: 1/8" = 1'-0"



1
A-1

SALAS
RESIDENCE
STAIR ADDITION
1610 RIGGS PL, NW
WASHINGTON DC, 20009


16-340

NO	DESCRIPTION	DATE
-	ZONING REVIEW	9 SEP 2017


EXISTING PLANS

A-1


ELEVATIONS, &
SECTIONS

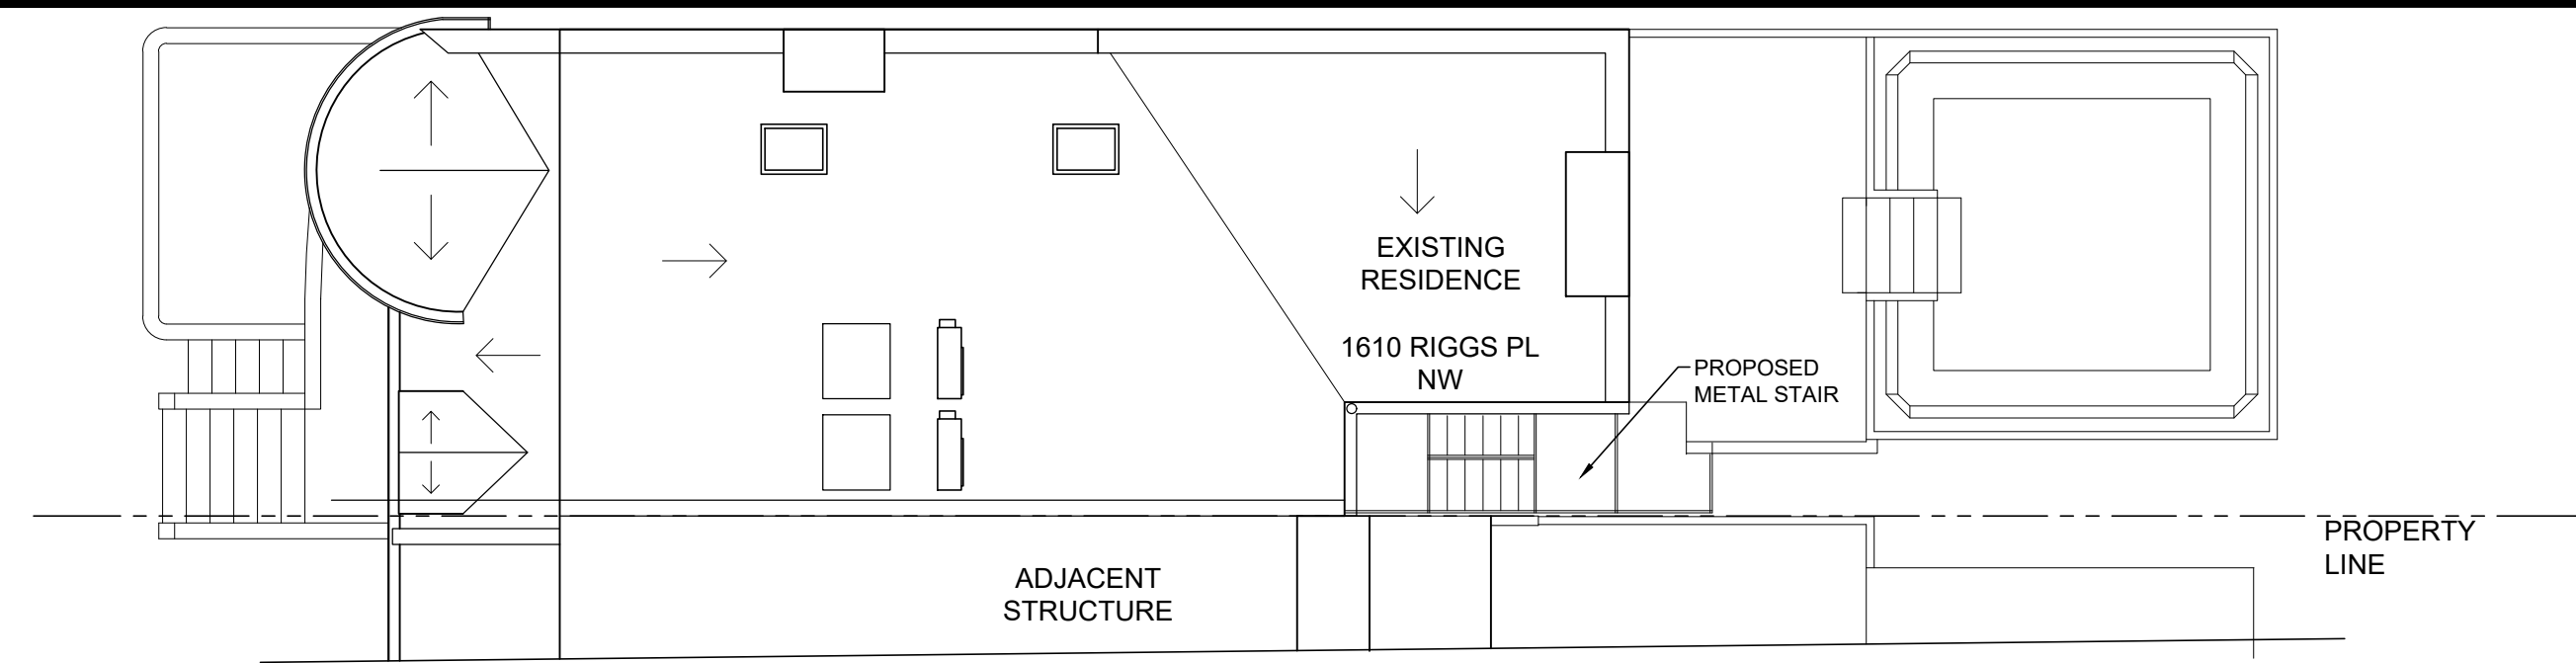


ROOF

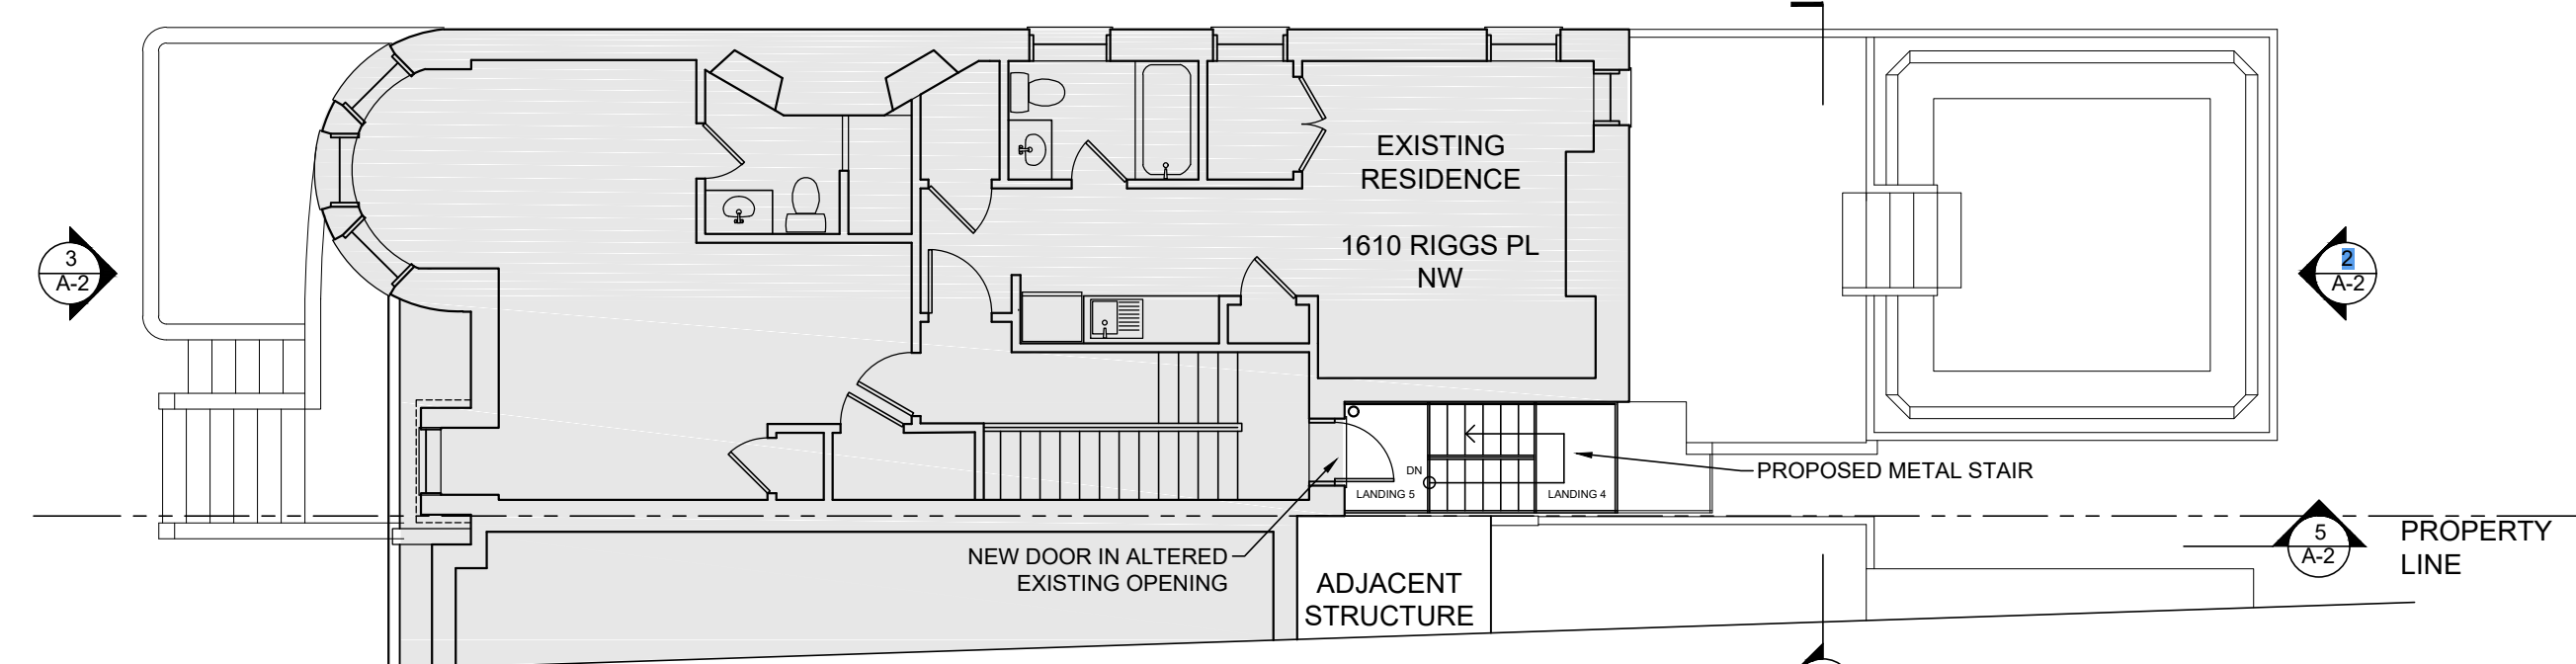


FLOOR 3

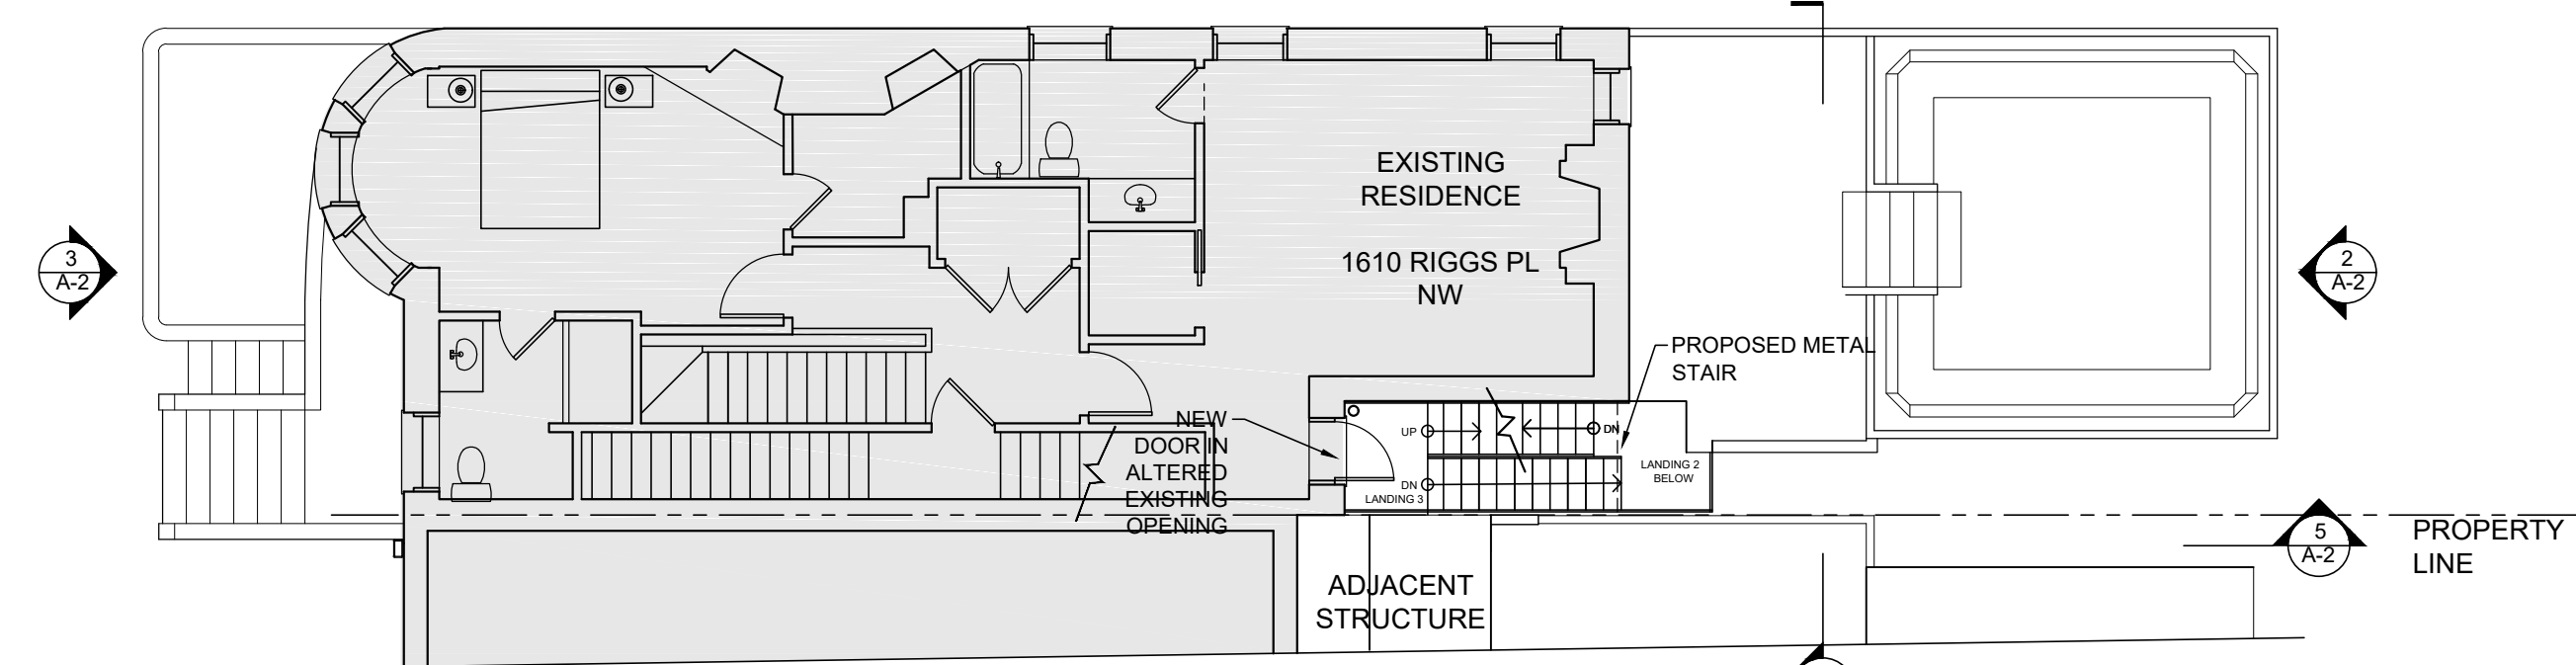

FLOOR 2

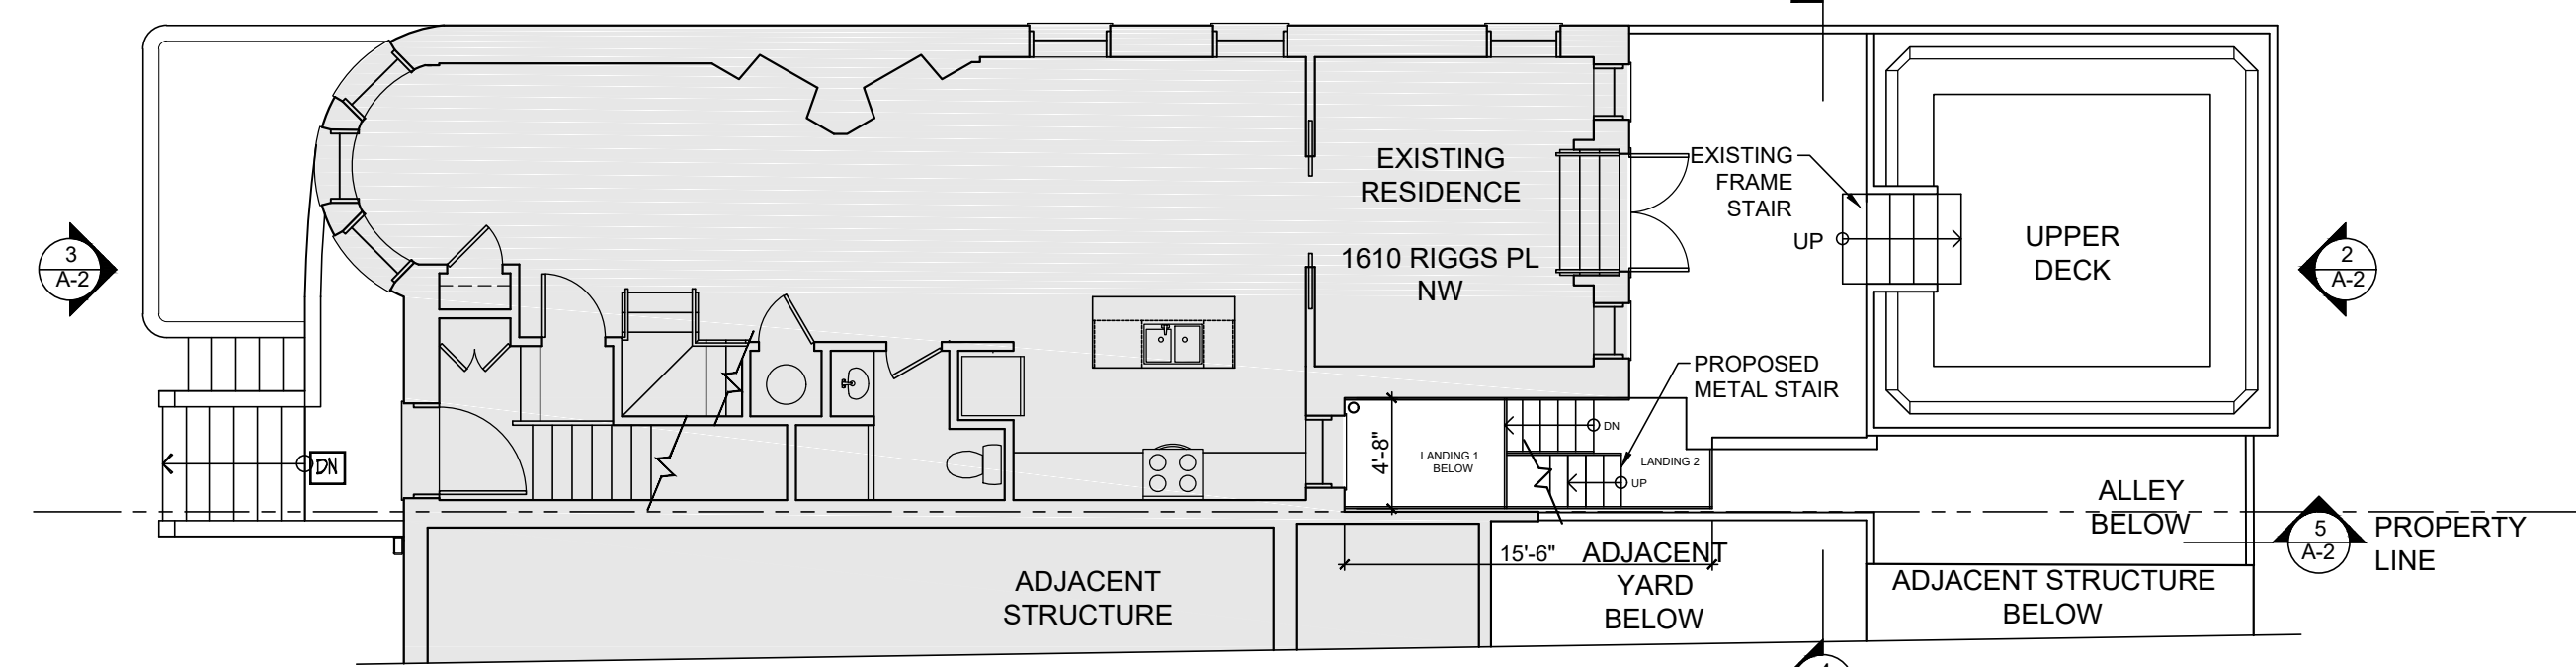


FLOOR 1

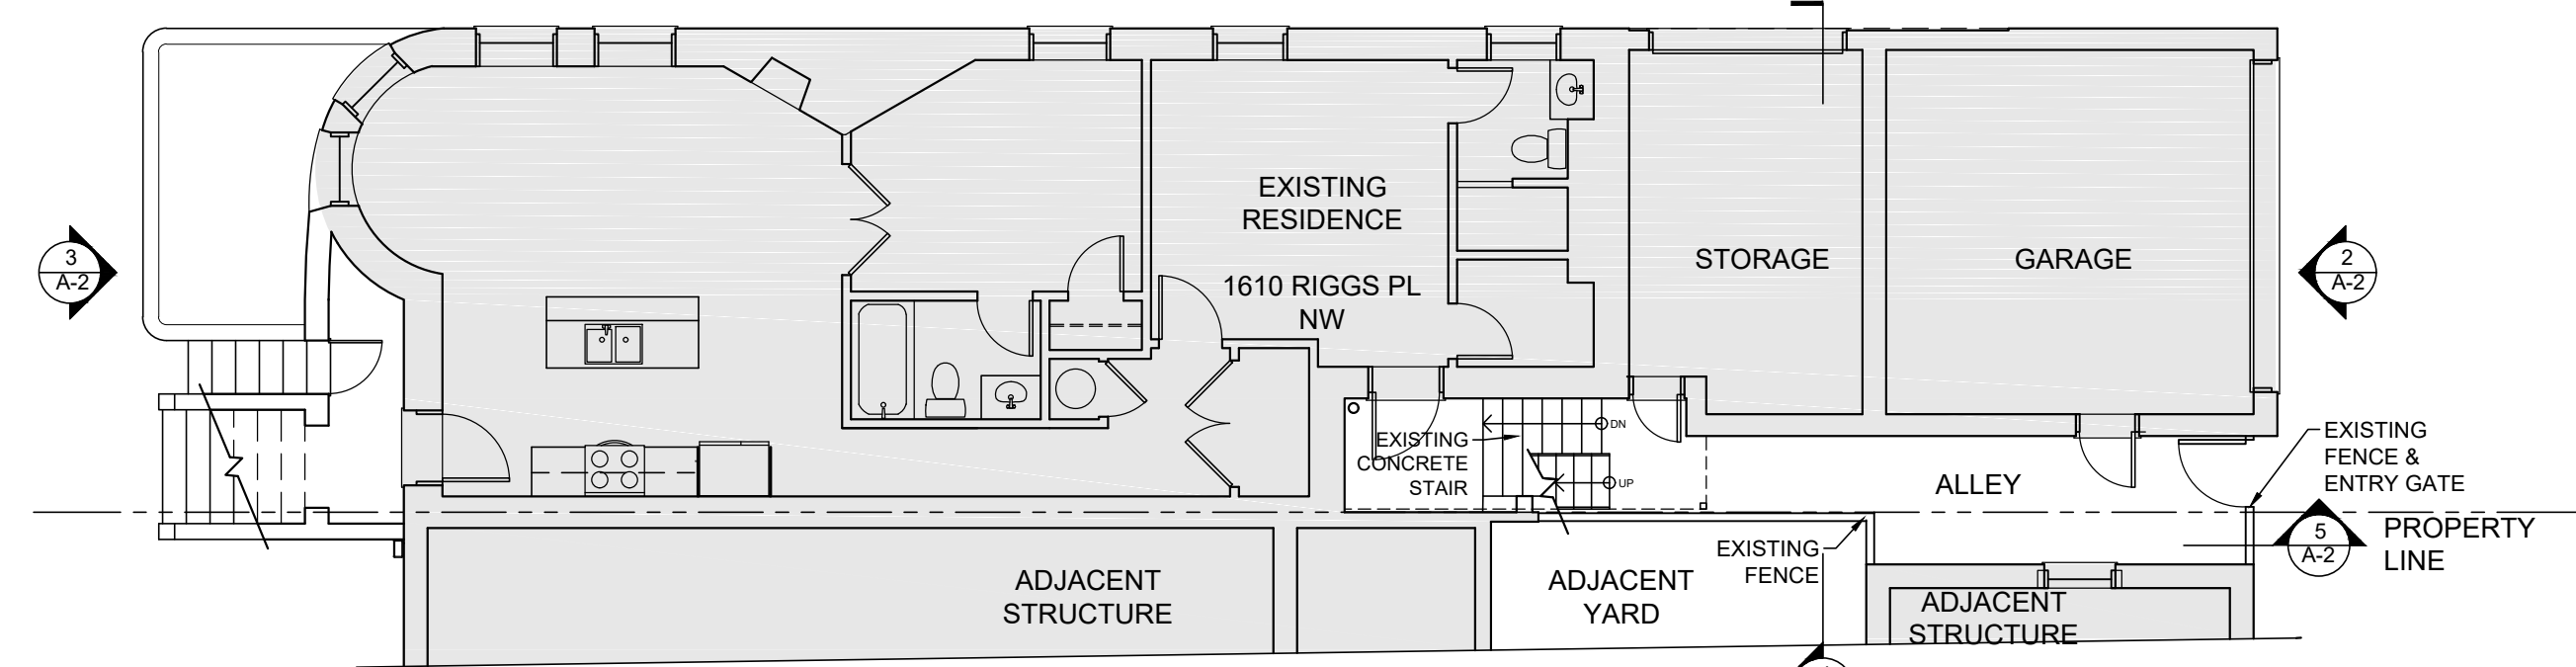

BASEMENT


PROPOSED PLANS
SCALE: 1/8" = 1'-0"

6
A-2

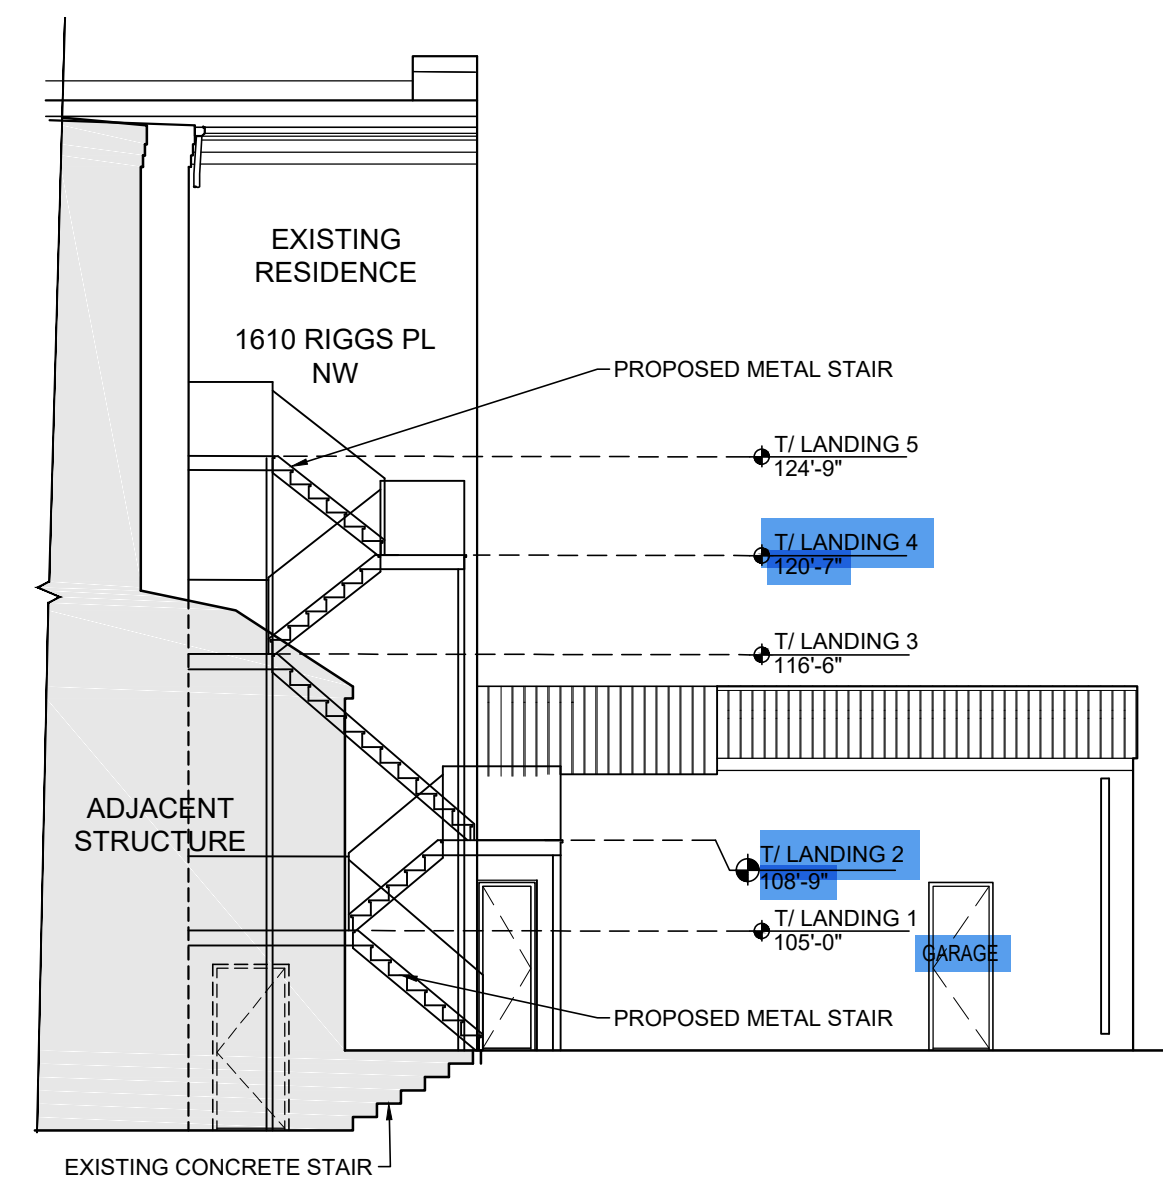

PROPOSED SECTION
SCALE: 1/8" = 1'-0"

5
A-2

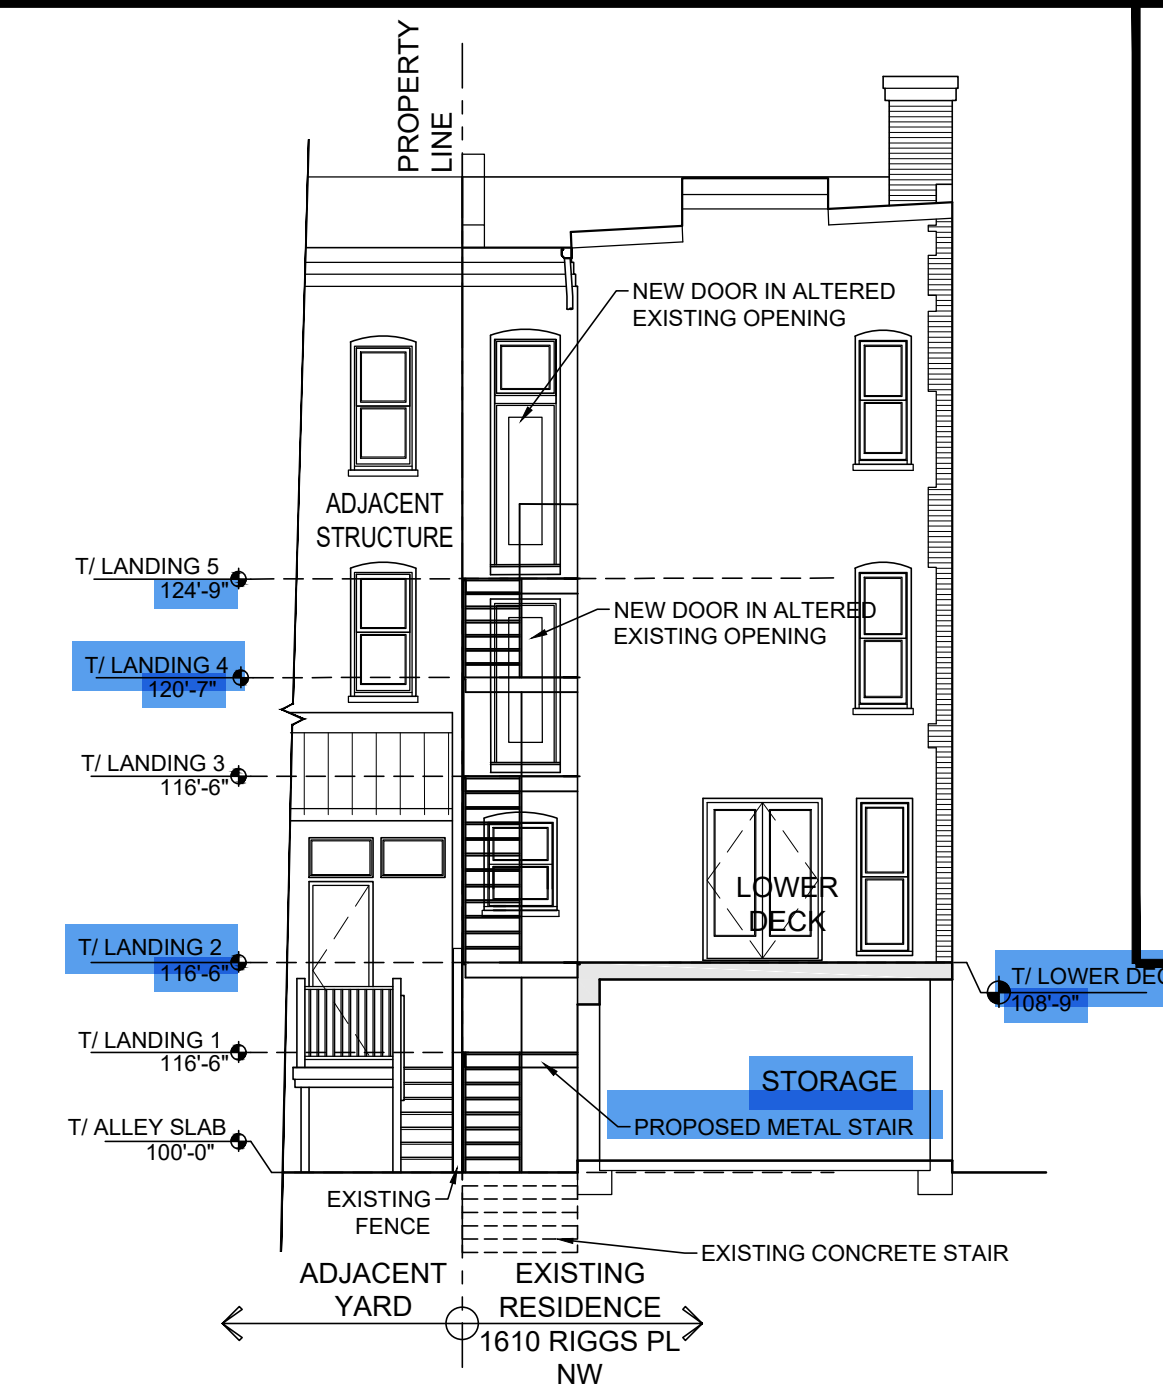


PROPOSED SECTION
SCALE: 1/8" = 1'-0"

4
A-2



SOUTH ELEVATION - NO CHANGE
SCALE: 1/8" = 1'-0"

3
A-1

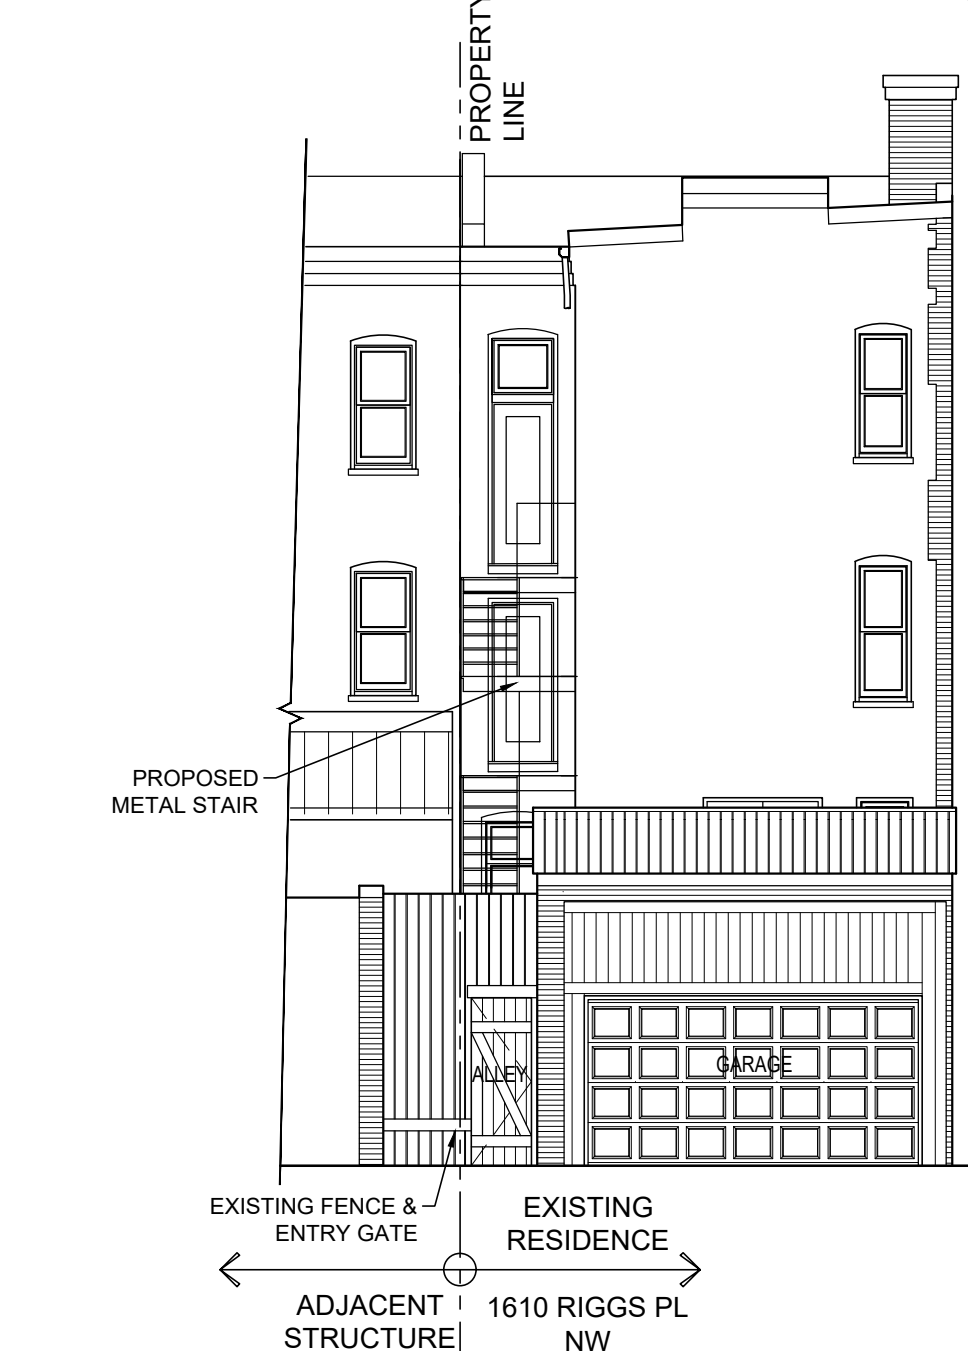

PROPOSED NORTH ELEVATION
SCALE: 1/8" = 1'-0"

2
A-2



PROPOSED EAST ELEVATION
SCALE: 1/8" = 1'-0"

1
A-2

0' 10' 30' 60'

SALAS
RESIDENCE
STAIR ADDITION
1610 RIGGS PL, NW
WASHINGTON DC, 20009

16-340

NO	DESCRIPTION	DATE
-	ZONING REVIEW	9 SEP 2017

PROPOSED PLANS,

A-2
ELEVATIONS, &
SECTIONS