


REVISIONS		
#	DATE	COMMENTS

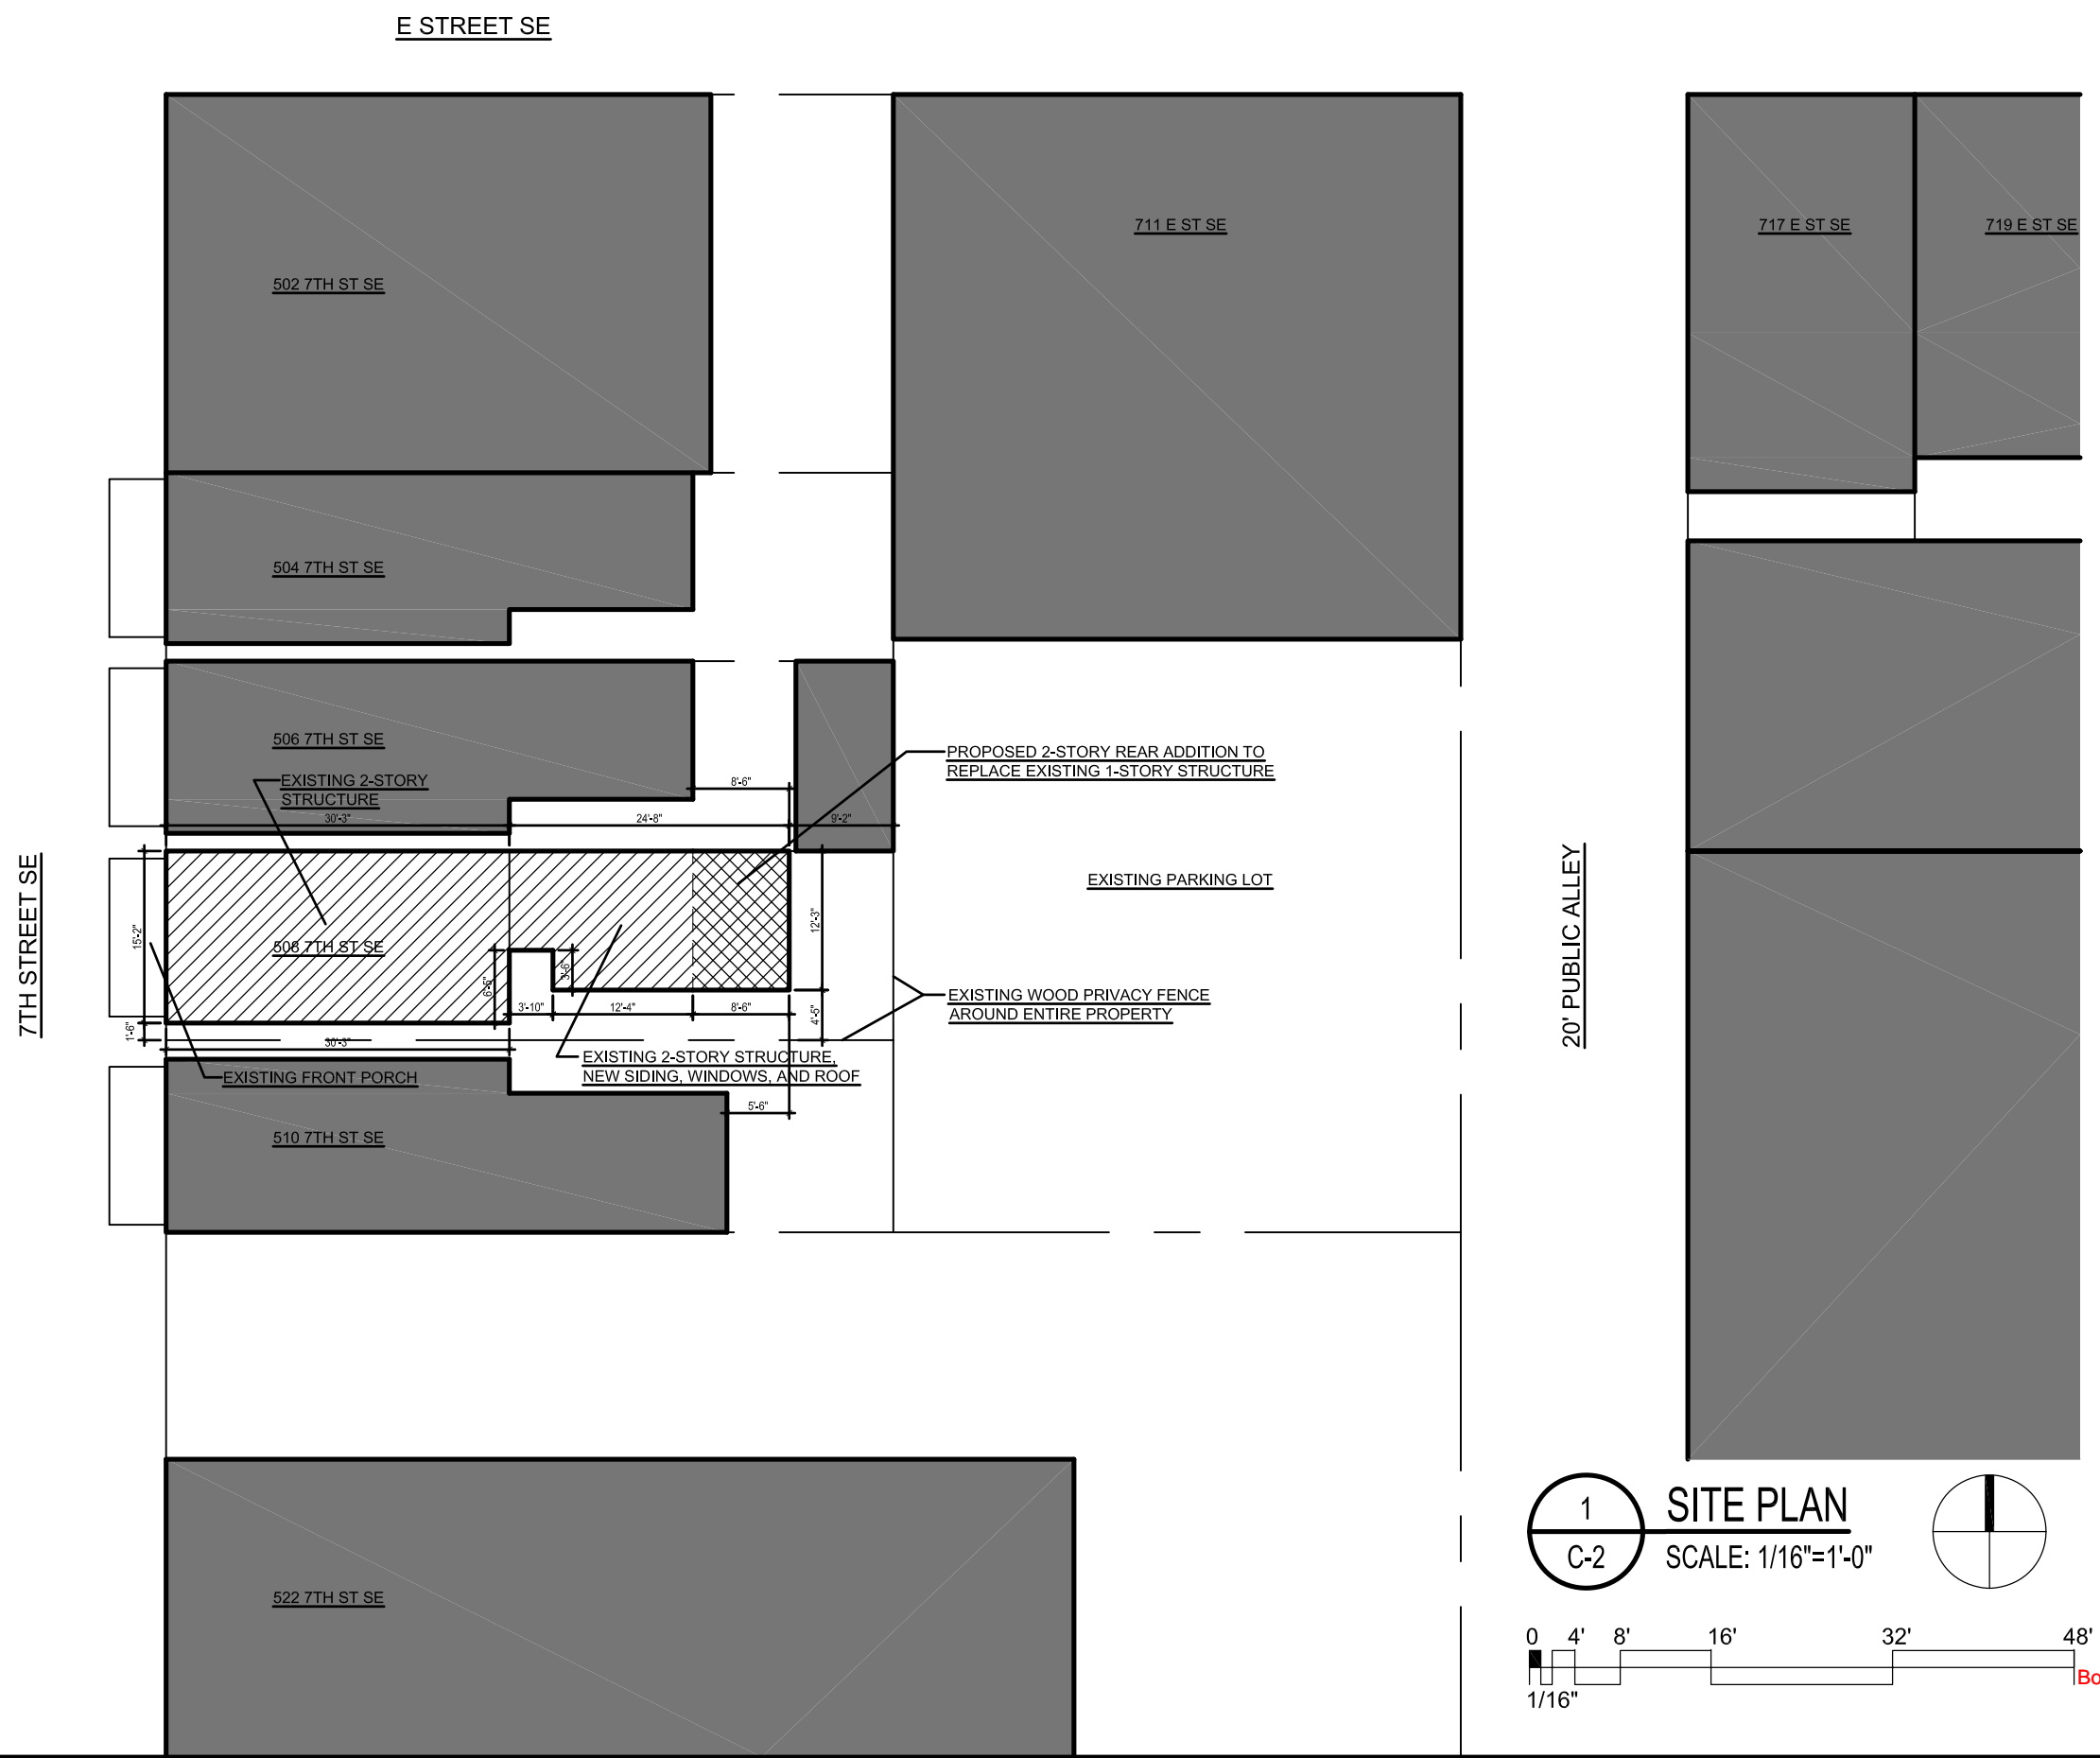

FLOWERS RESIDENCE
 508 7TH ST SE Washington, DC 20003



FOWLER ARCHITECTS
 1819 D STREET SE
 WASHINGTON, DC 20003
 (202) 546-0896
 www.fowler-architects.com

SEAL:

VERSION: BZA
 DATE: 1-3-18
 SCALE: 1/16" = 1'-0"

SITE PLAN

1
C-2
SITE PLAN
 SCALE: 1/16"=1'-0"

 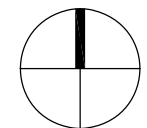

C-2
 Board of Zoning Adjustment
 District of Columbia
 CASE NO. 19655
 EXHIBIT NO. 41