

Layout ID	Layout Name
SD0	COVERSHEET
SD0	COVERSHEET
SD0	COVERSHEET
SD1	CELLAR FLOOR
SD2	FIRST FLOOR
SD3	FIRST FLOOR - OPTION 2
SD3	ELEVATION
SD5	SECTION & REAR ELEVATION
SD6	ALTERNATE PERSPECTIVE
C-1	SITE PLAN



744 HOBART PLACE, NW



SD0

COVERSHEET

744 HOBART PL
CONCEPT PLAN DESIGN

4/22/2018



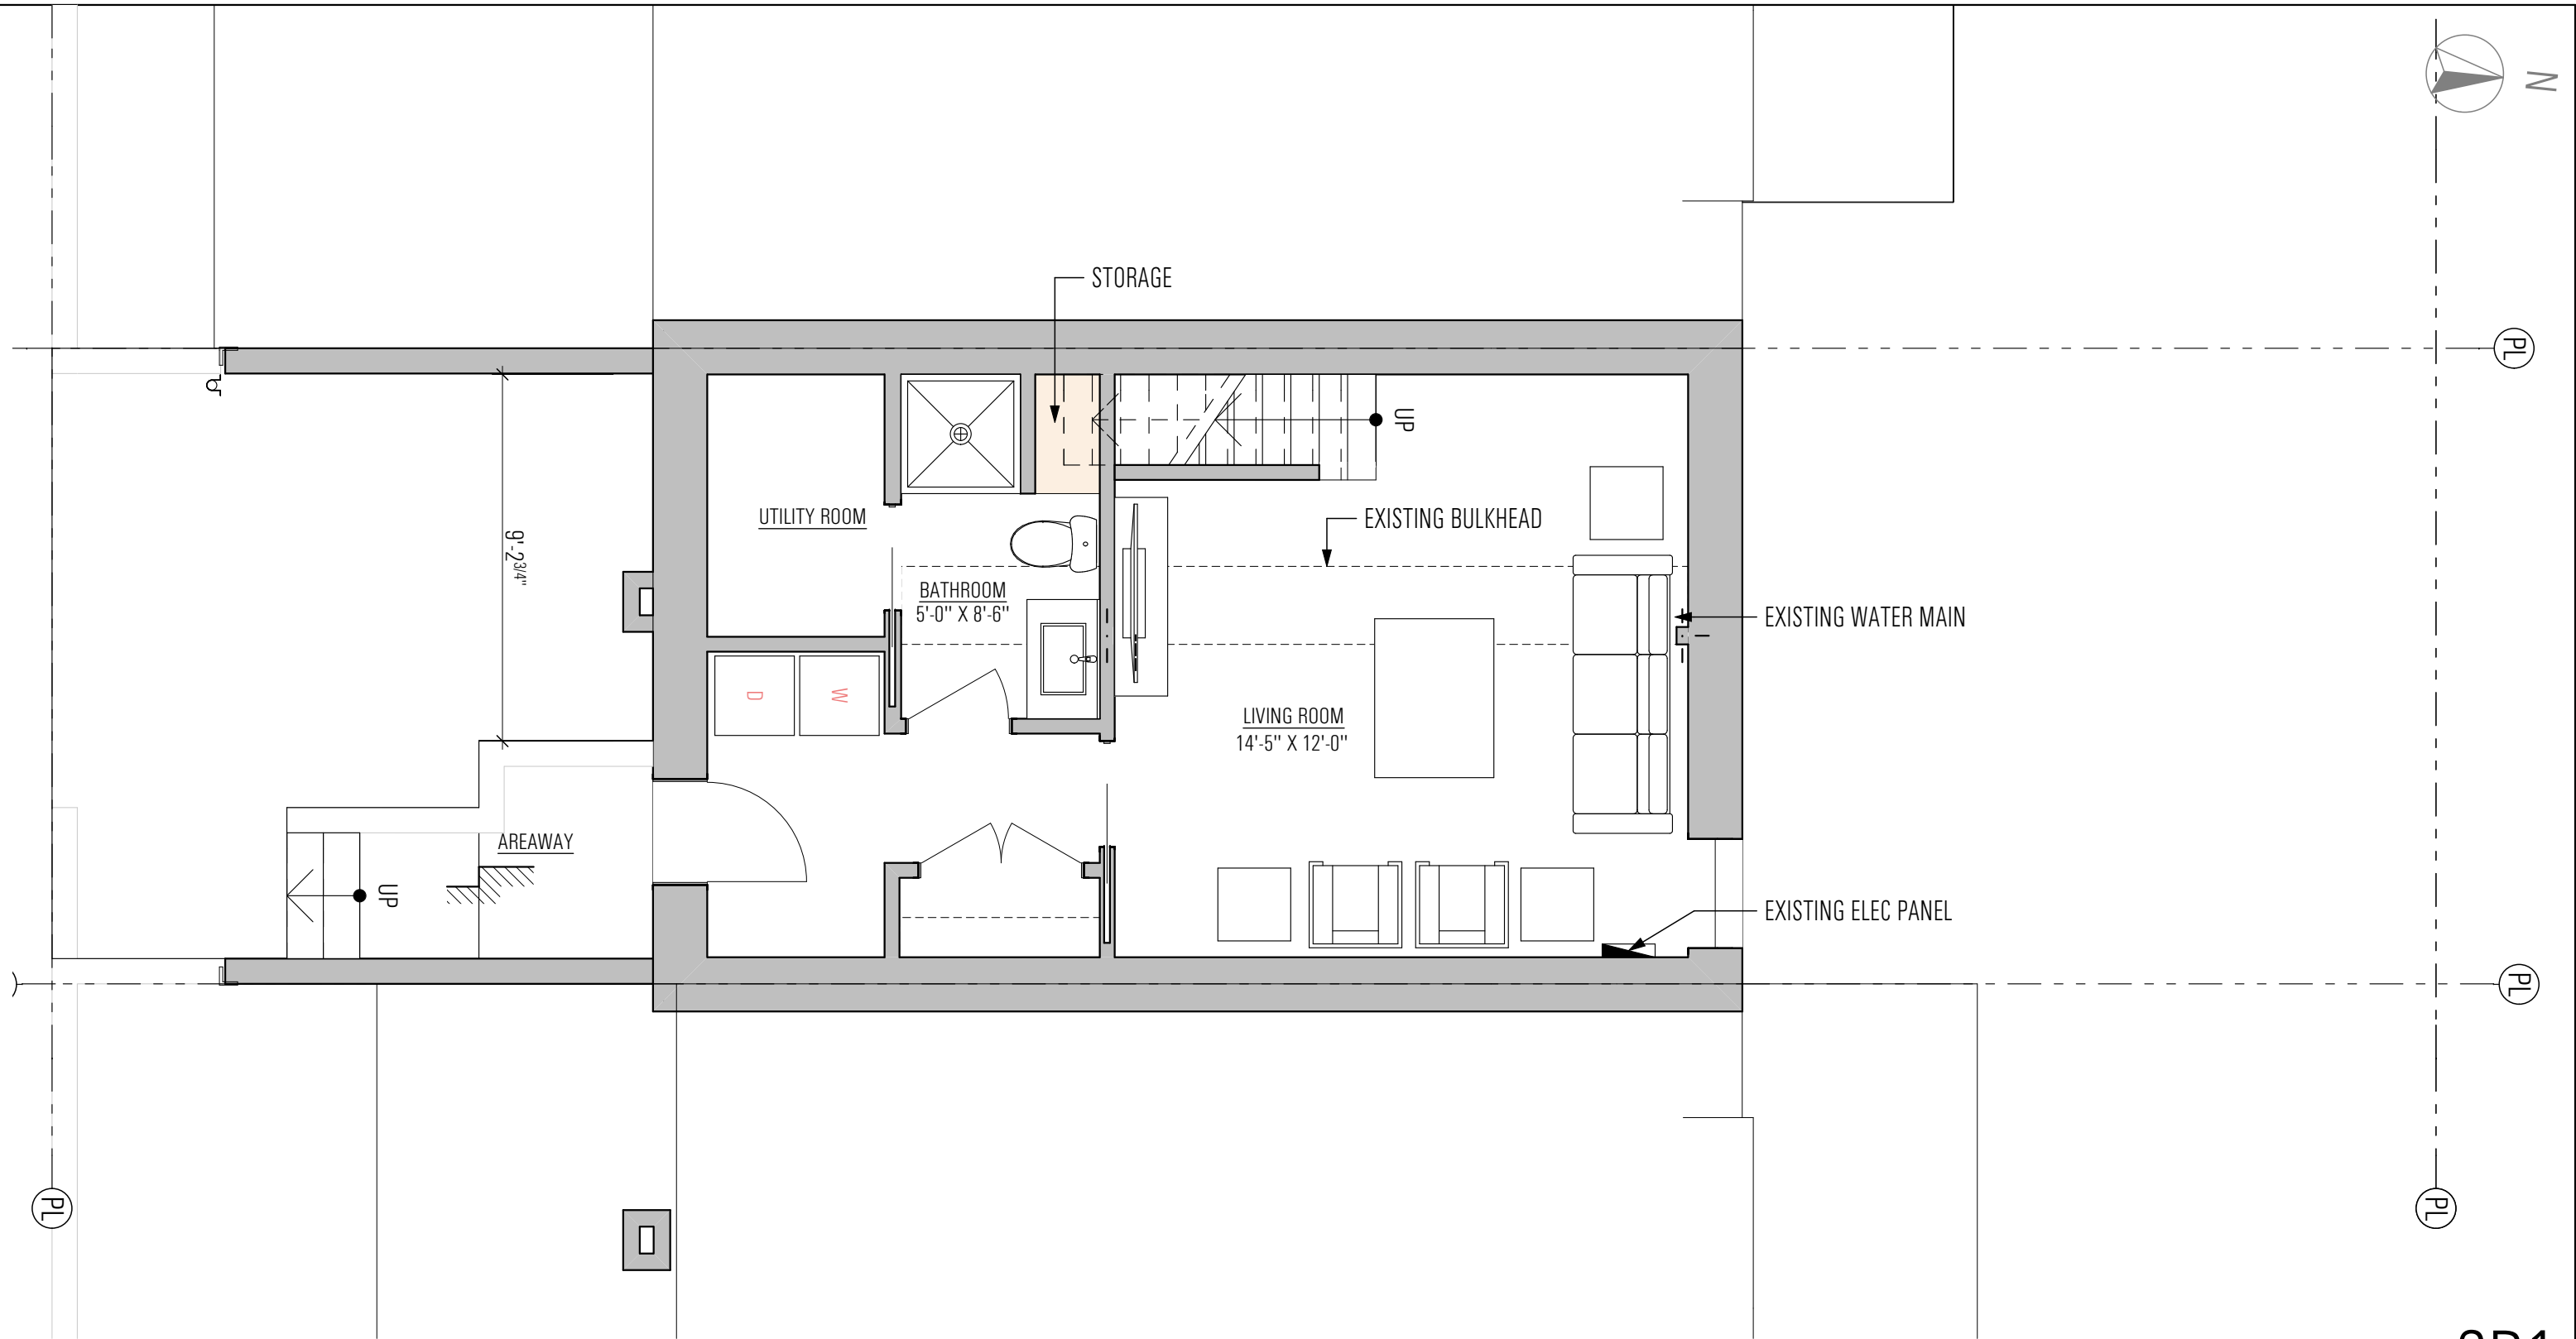 


1 CELLAR
SCALE: 1/4" = 1'-0"

SD1
CELLAR FLOOR

744 HOBART PL
CONCEPT PLAN DESIGN

4/22/2018



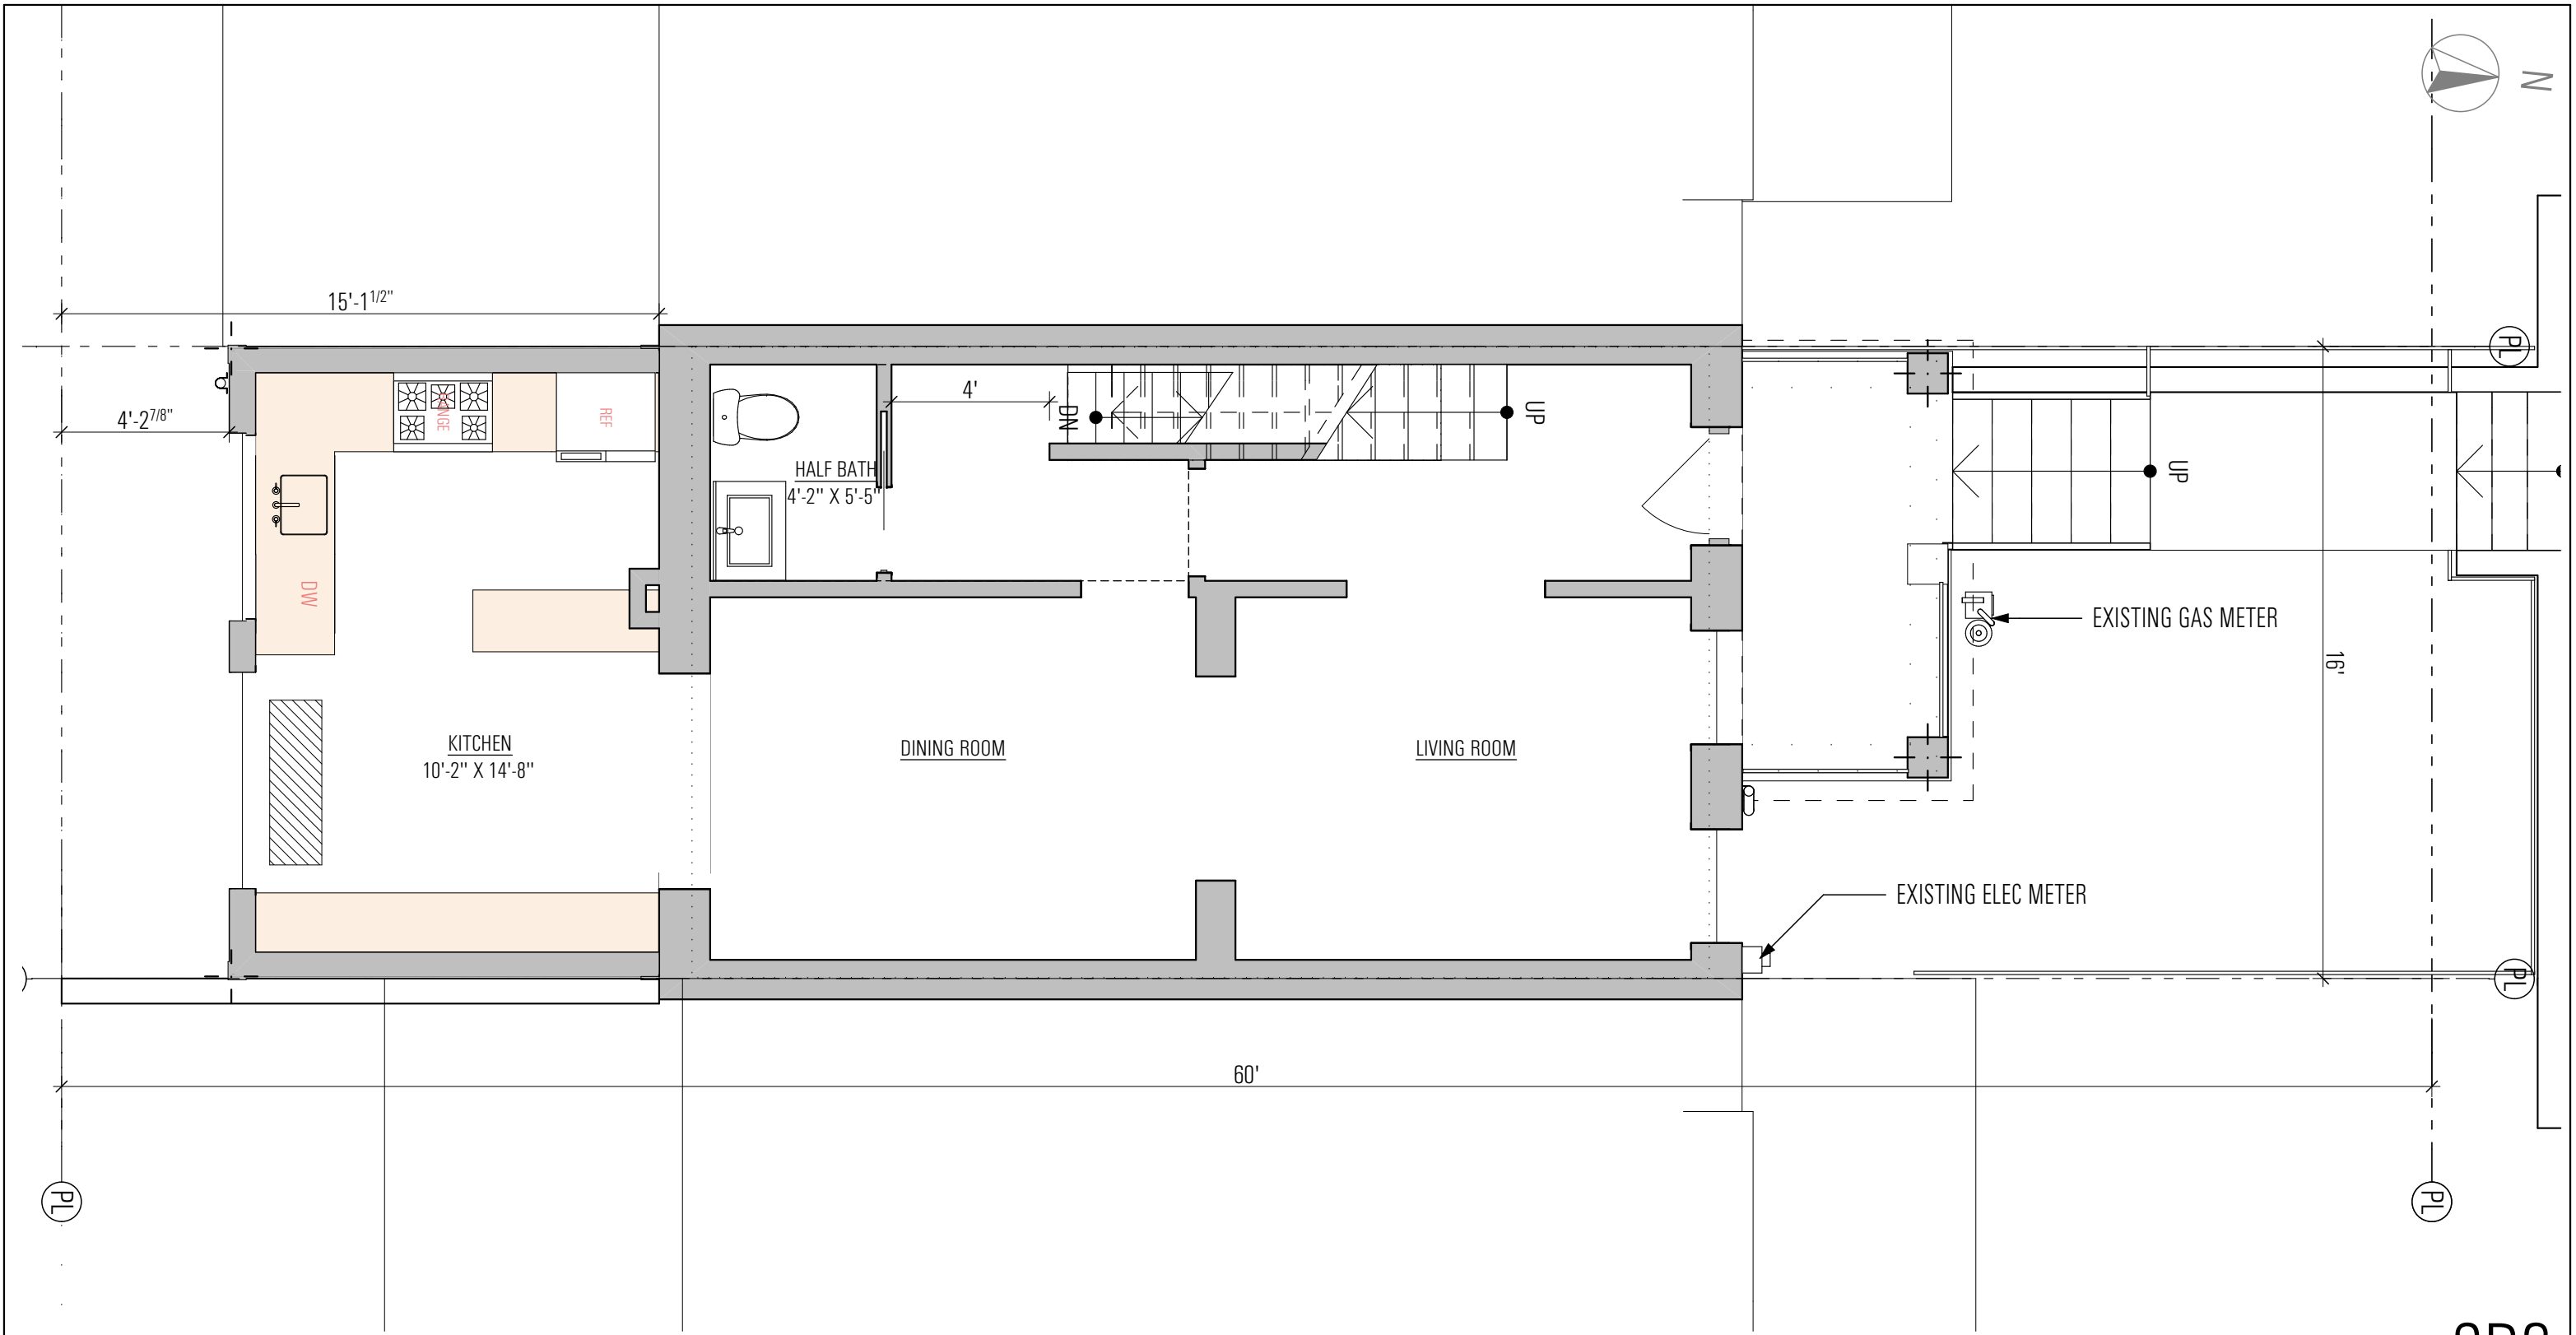

1 1st FLOOR
SCALE: 1/4" = 1'-0"



SD2
FIRST FLOOR

744 HOBART PL
CONCEPT PLAN DESIGN

4/22/2018



Copyright © 2018 Emotive Architecture, PLLC. All Rights Reserved.

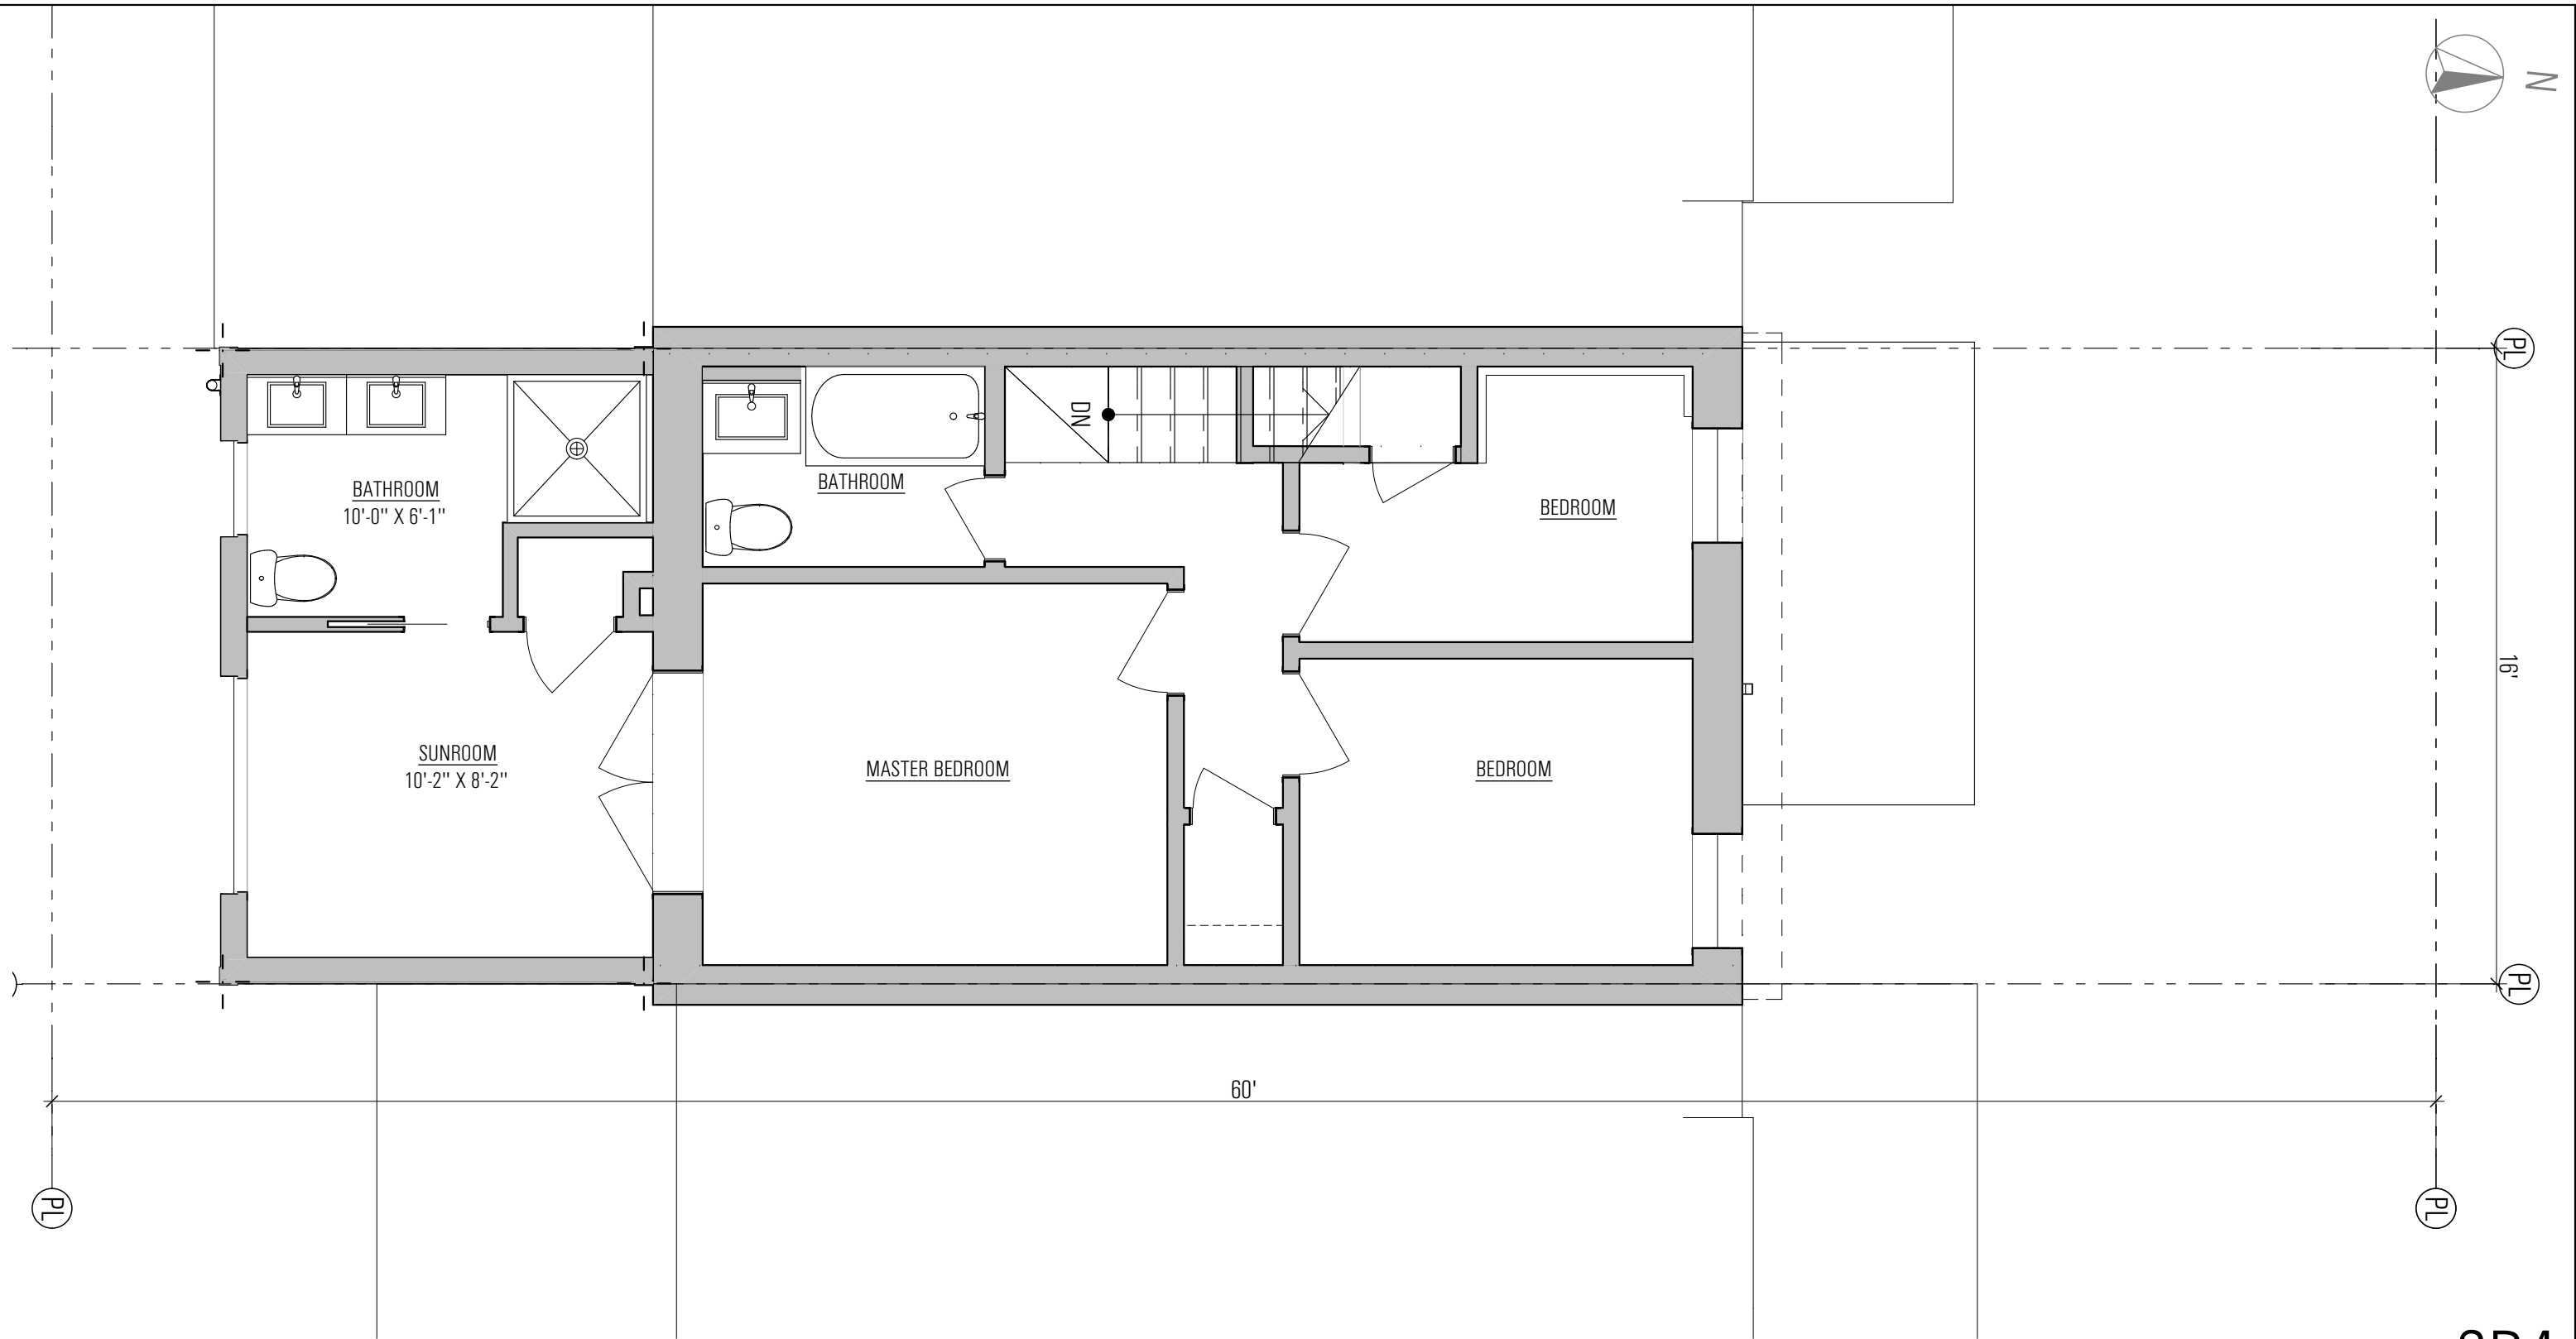 


1 2nd FLOOR
SCALE: 1/4" = 1'-0"

SD4
SECOND FLOOR


744 HOBART PL
CONCEPT PLAN DESIGN

4/22/2018



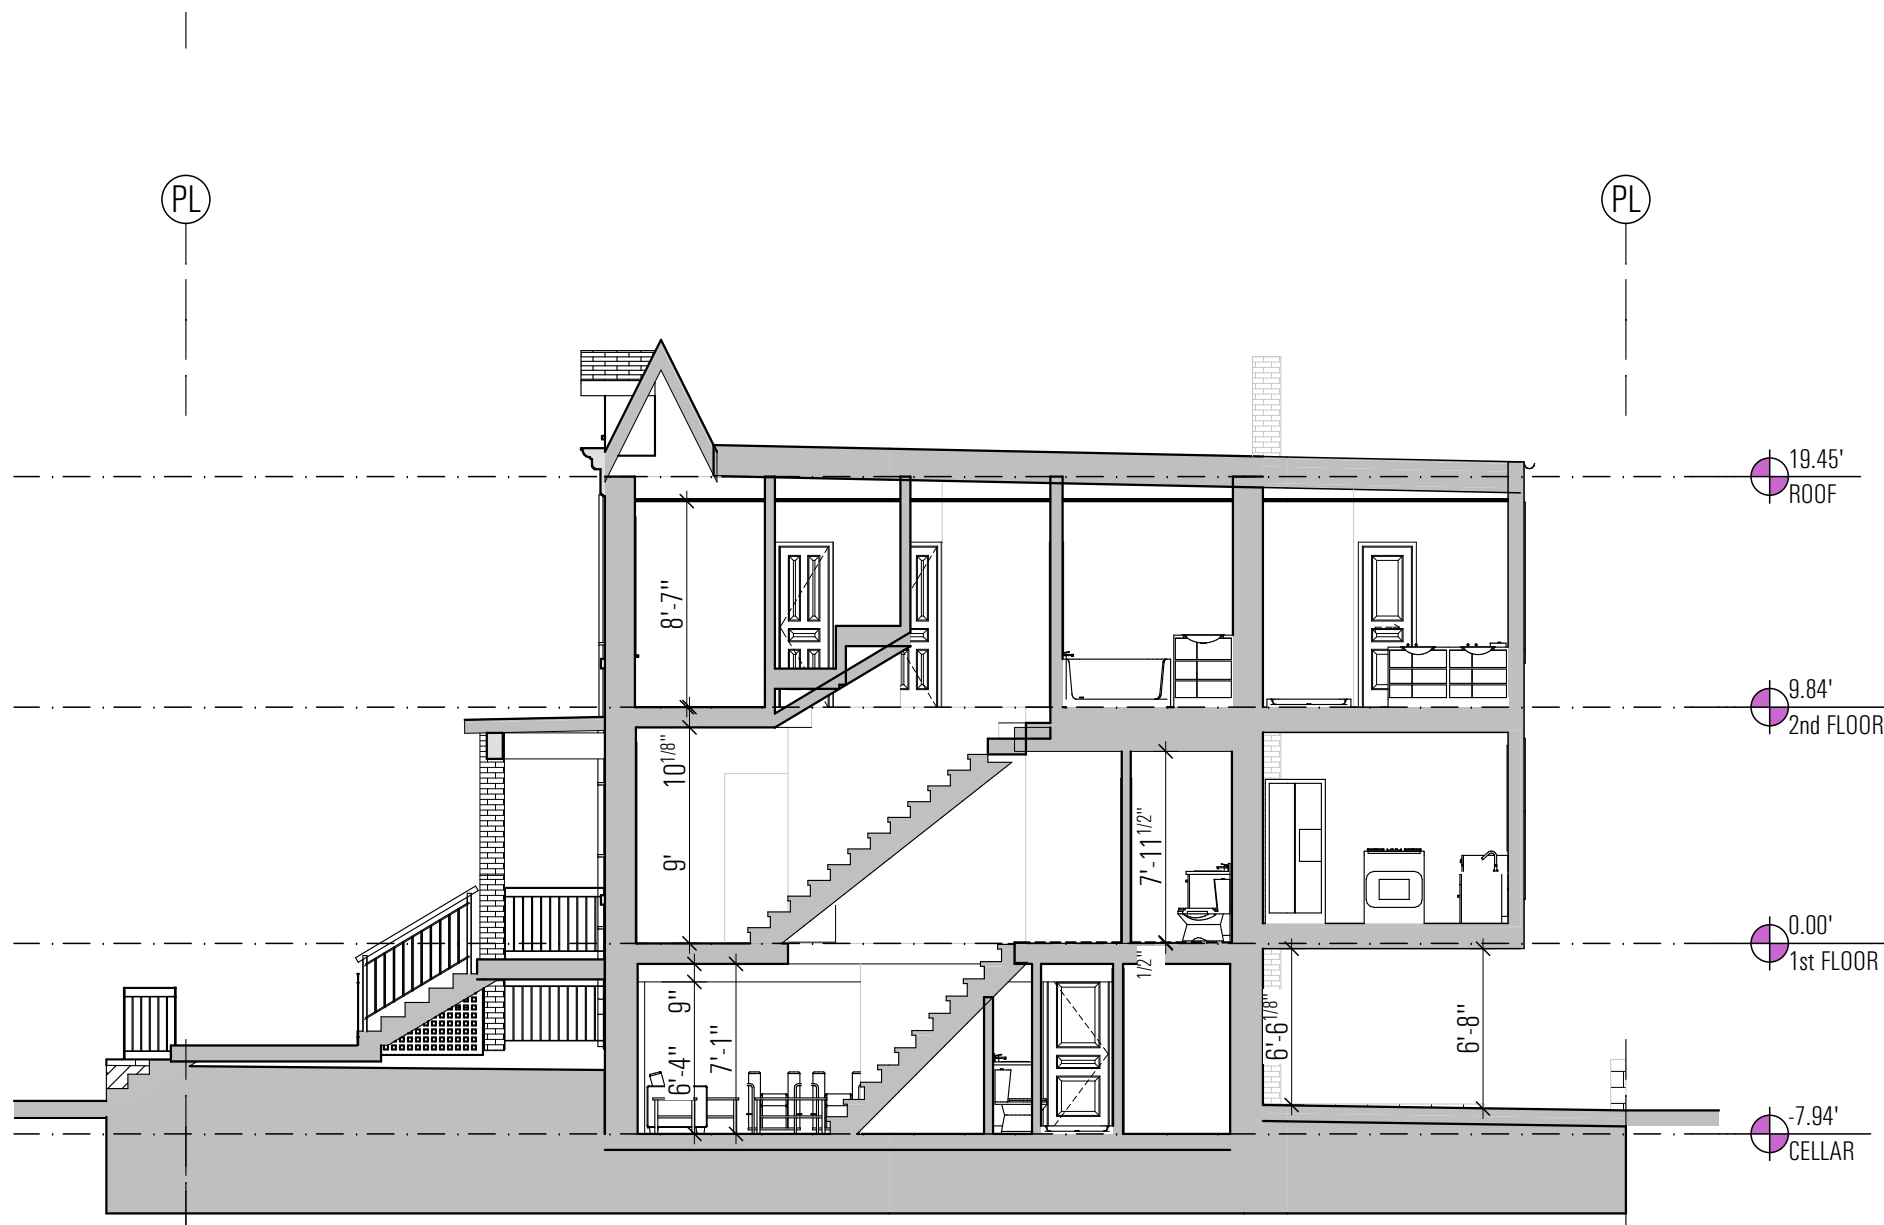

1 SECTION
SCALE: 1/8" = 1'-0"

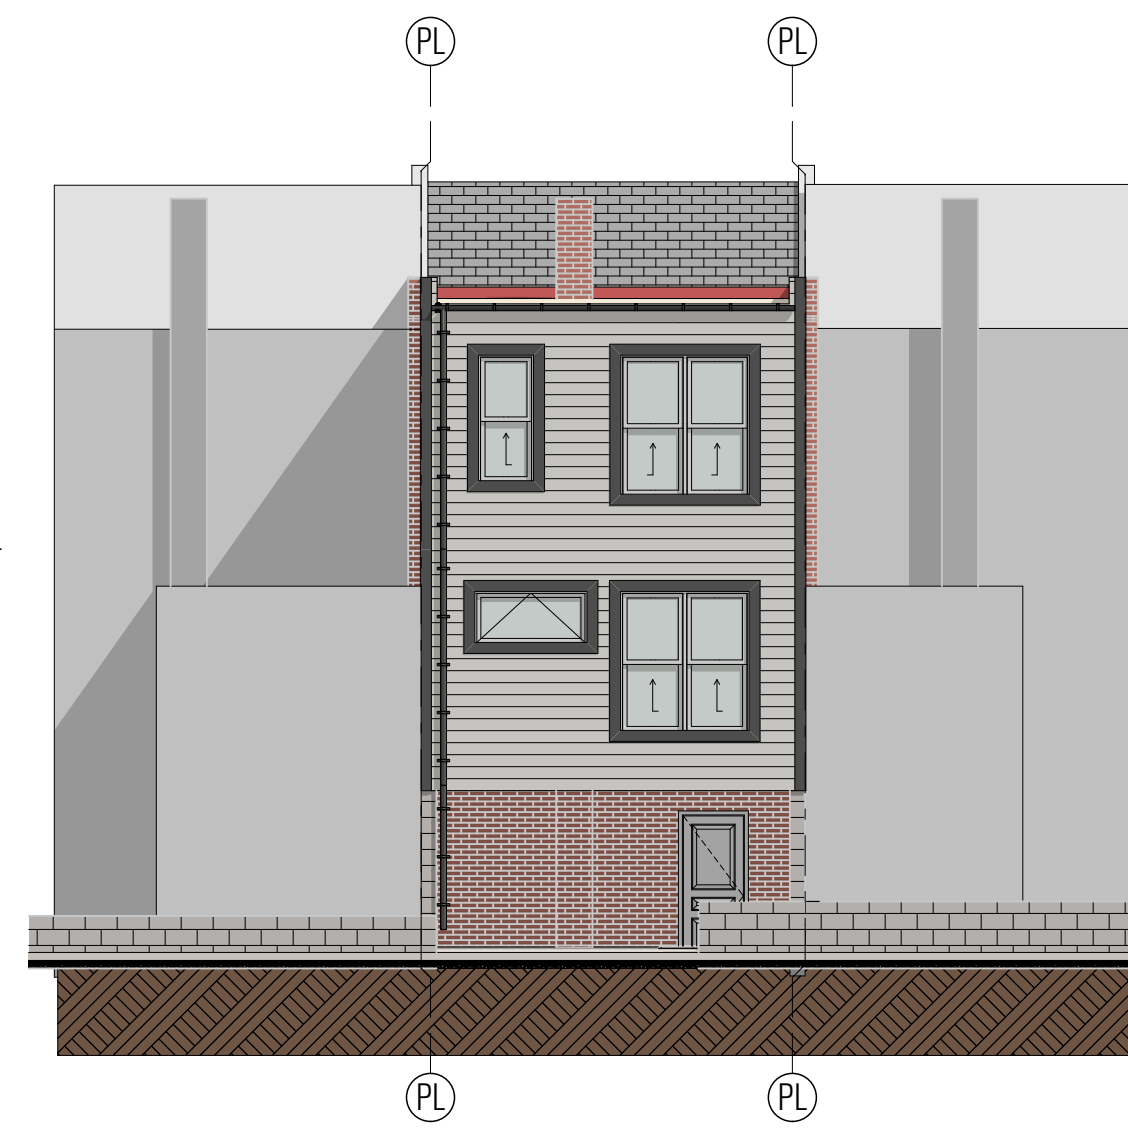

2 ELEVATION
SCALE: 1/8" = 1'-0"

SD5
SECTION & REAR ELEVATION

744 HOBART PL
CONCEPT PLAN DESIGN

4/22/2018







SD6

ALTERNATE PERSPECTIVE

744 HOBART PL
CONCEPT PLAN DESIGN

4/22/2018

emotive
ARCHITECTURE

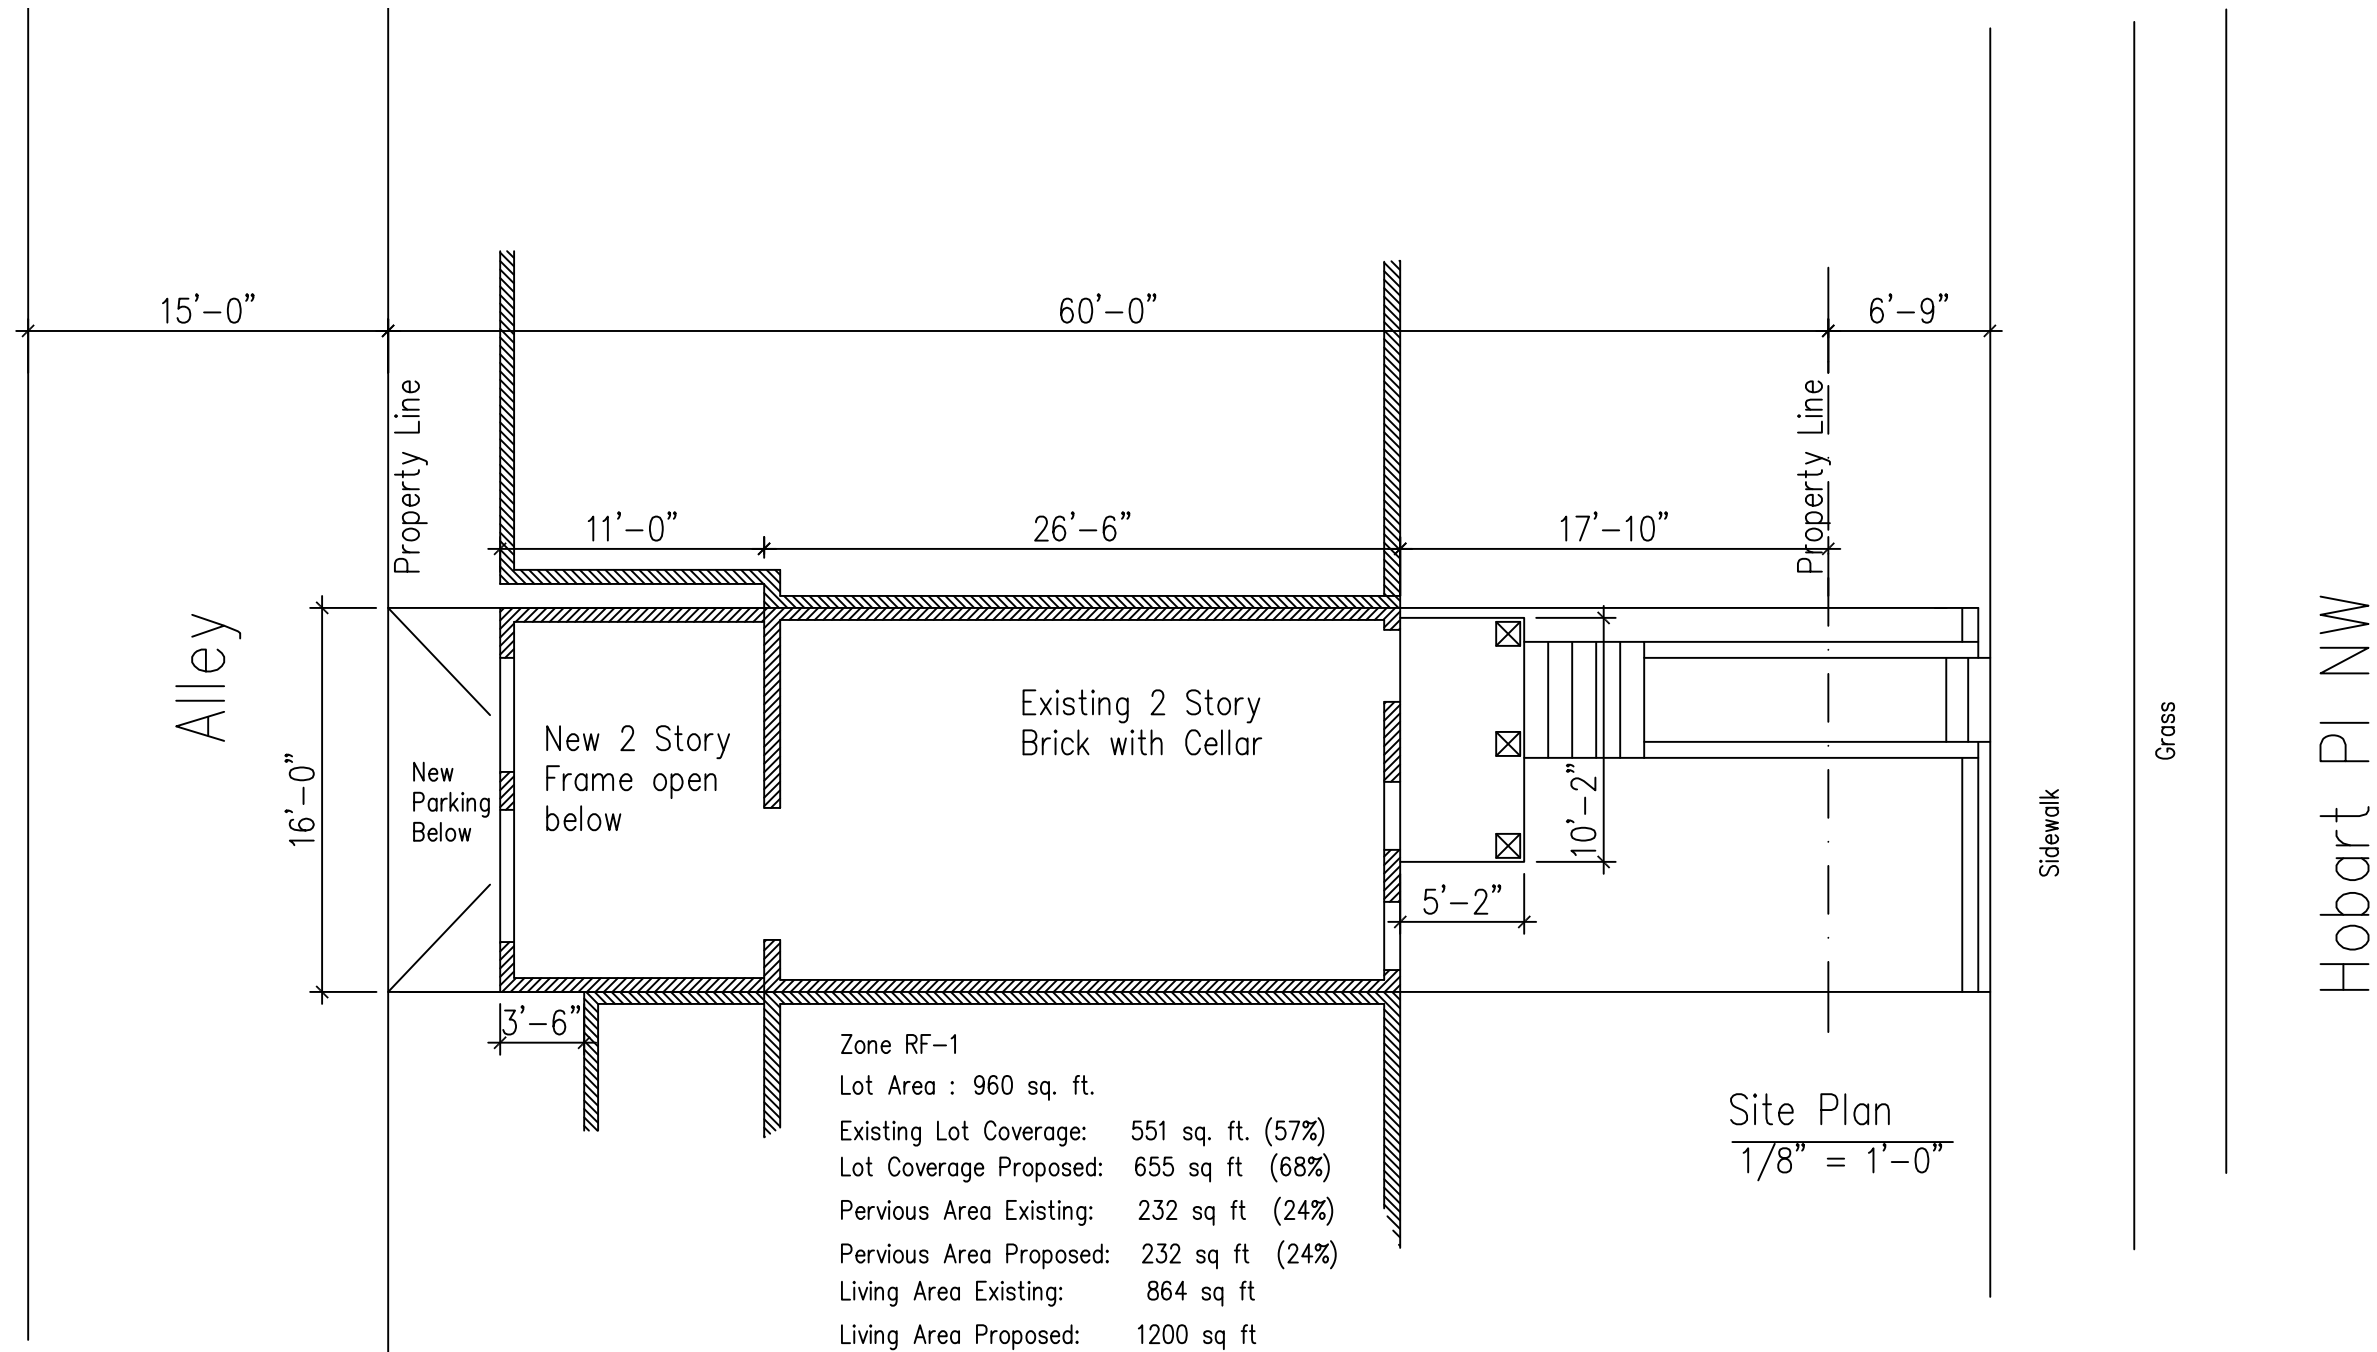 



C-1
 SITE PLAN

744 HOBART PL
 CONCEPT PLAN DESIGN



4/22/2018



Hobart Pl NW

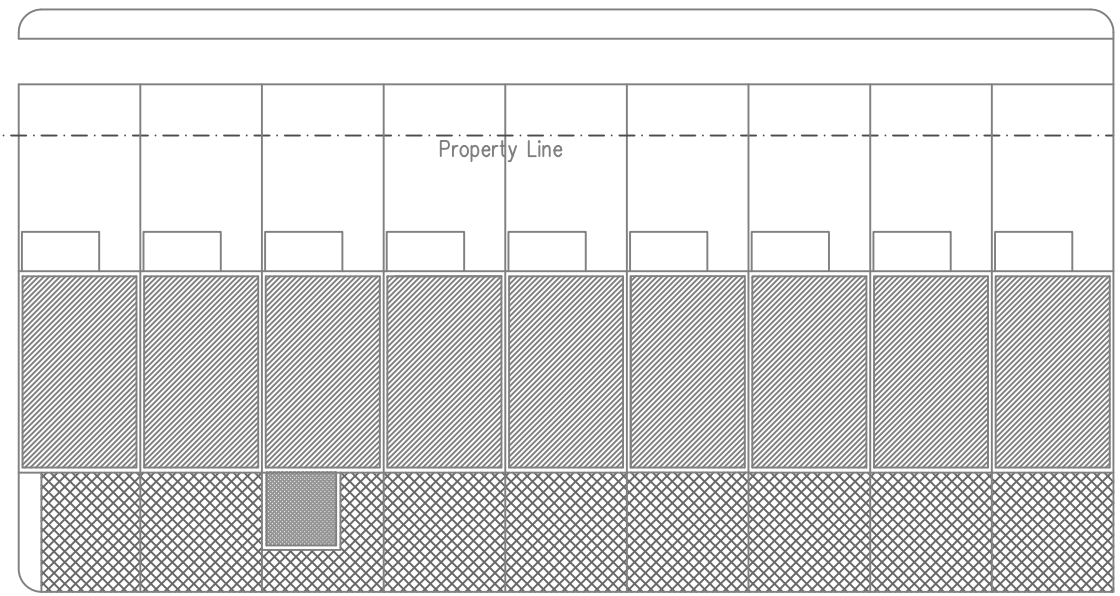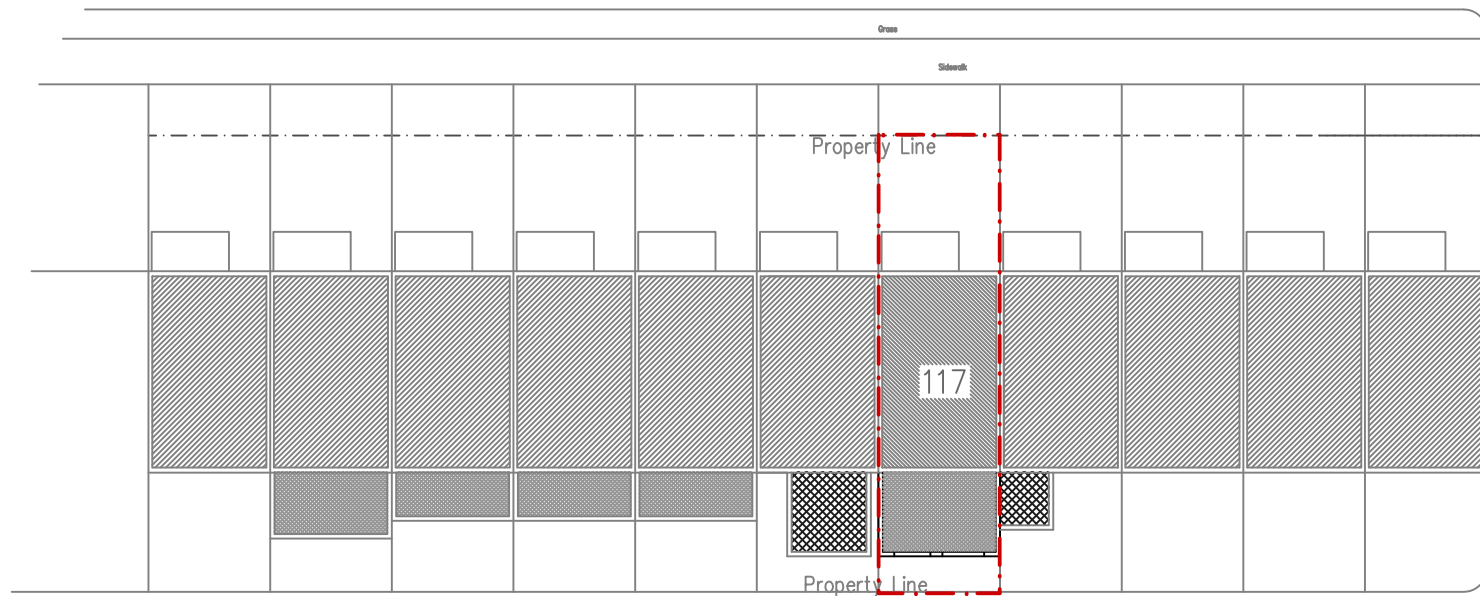

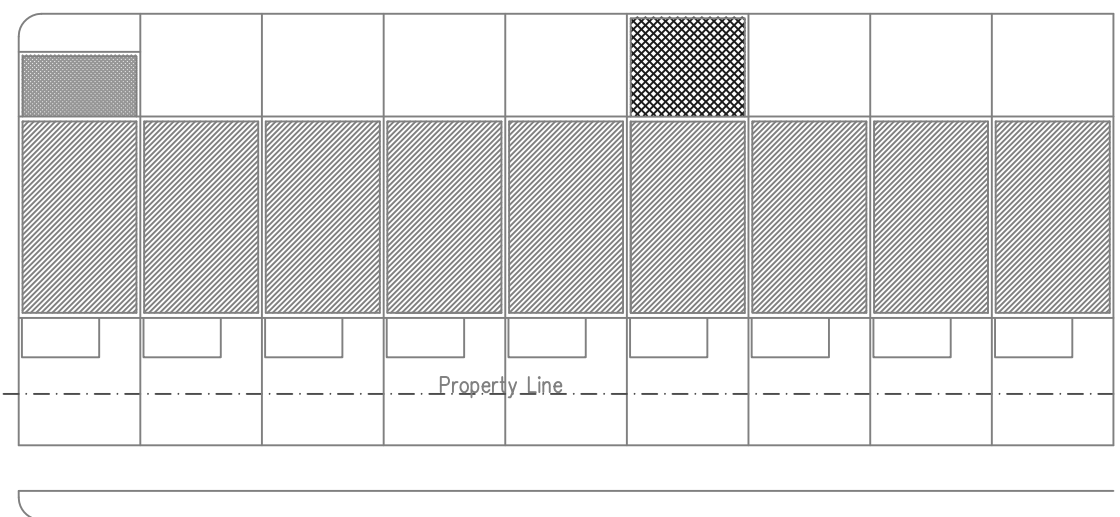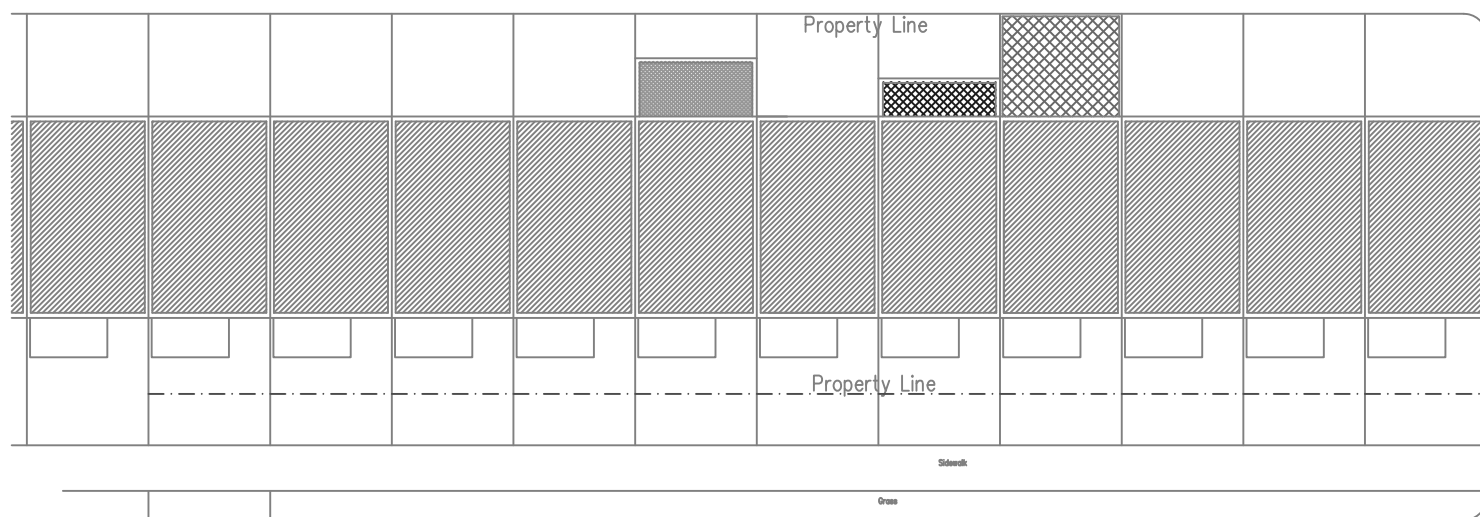


Alley



Harvard St NW

Context Plan
No Scale

- Table
- Original Structures 
- Decks & Garages 
- Addition 1 Story 
- Addition 2 Stories 