

323 5TH STREET SE BZA PACKAGE

CONTENTS

00 EXISTING LAYOUT

01 EXTERIOR PHOTOS

02 SITE & NEIGHBORHOOD PLANS


03 NEIGHBORHOOD AXON DRAWING

04 PROPOSED FLOOR PLANS

05 PROPOSED ELEVATIONS


MAY 17, 2019

00 EXISTING LAYOUT DIAGRAM

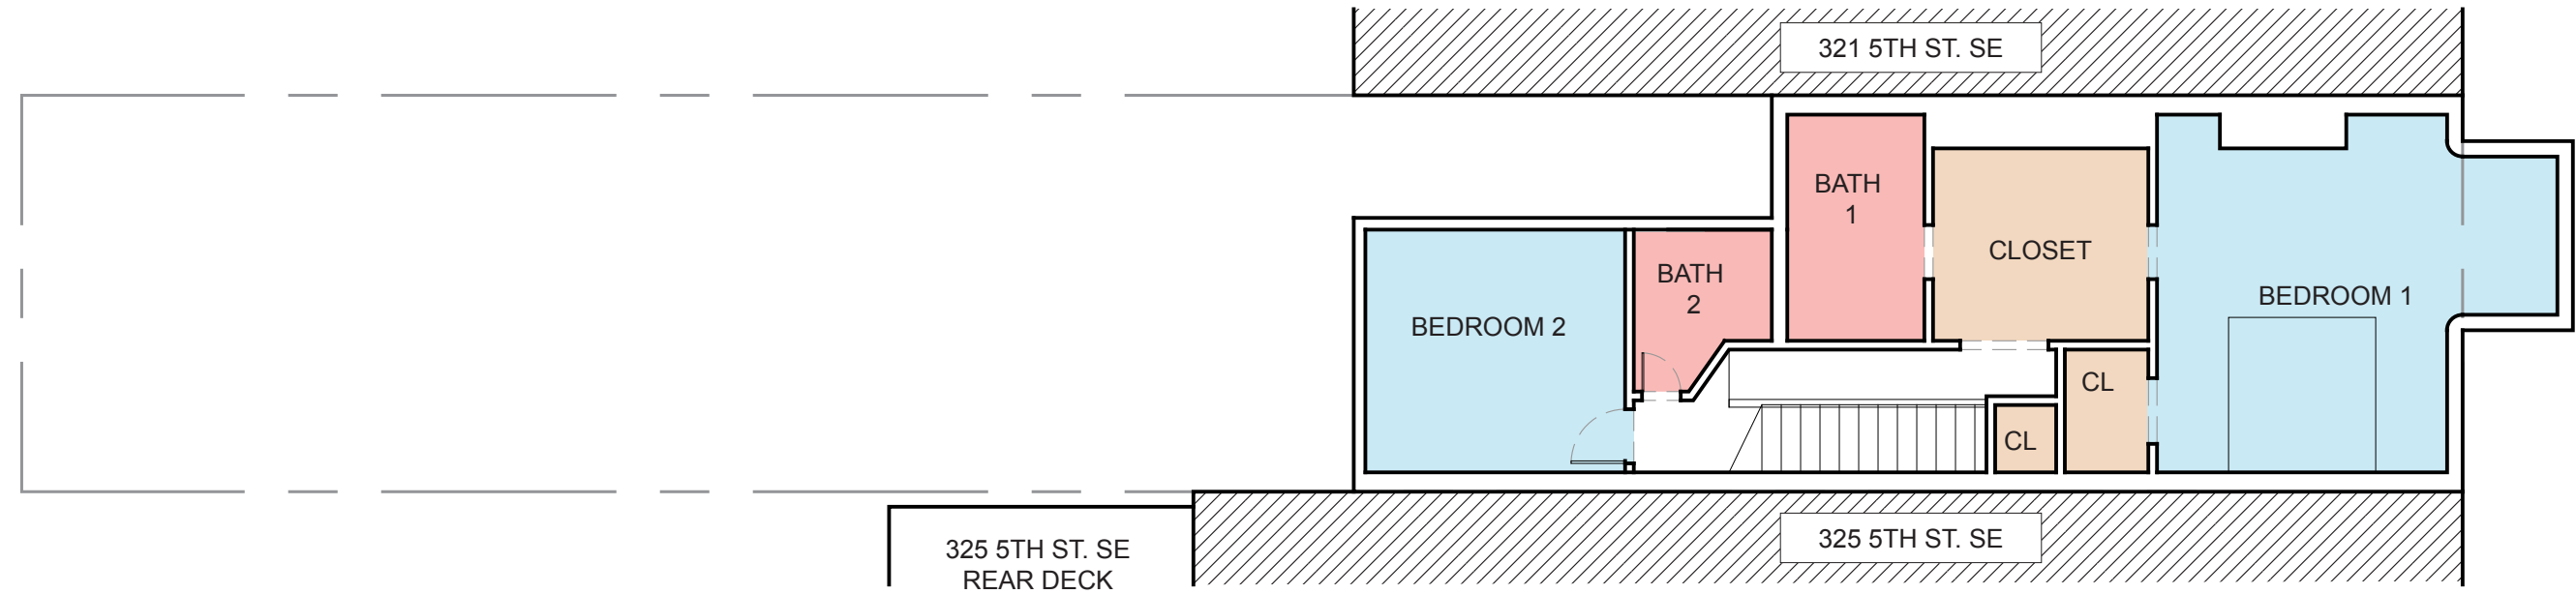

LEVEL 2

SCALE: 1/8" = 1'-0"

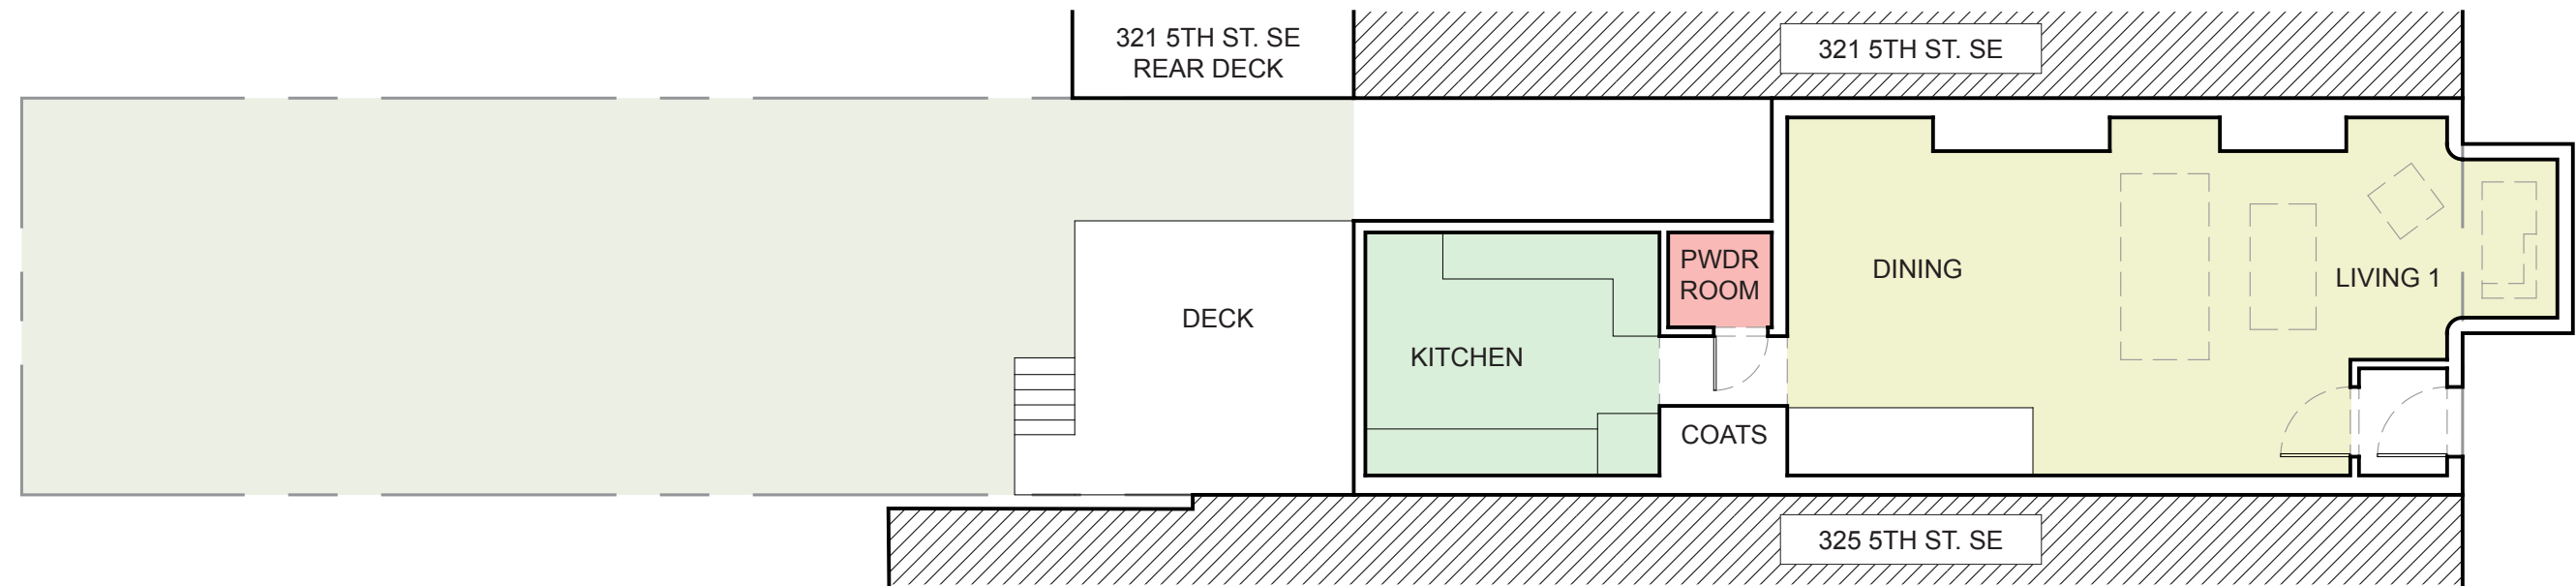

LEVEL 1

SCALE: 1/8" = 1'-0"

01 EXTERIOR PHOTOS

323 5TH ST. SE



VIEW FROM 5TH ST.



FRONT FACADE

01 EXTERIOR PHOTOS


321 5TH ST. SE



323 5TH ST. SE




325 5TH ST. SE


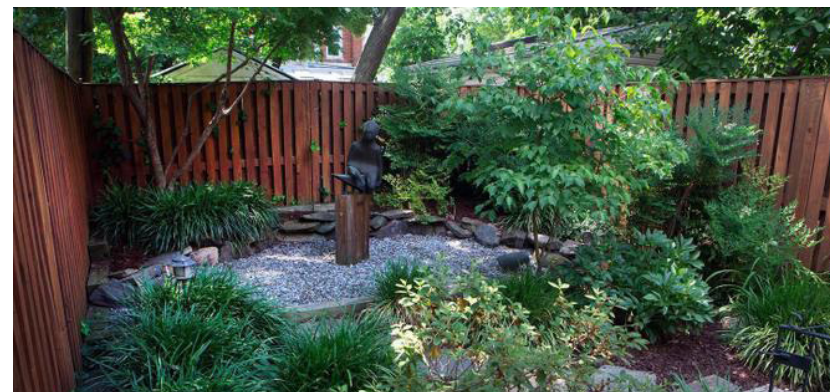


VIEW OF BACK YARD

02 SITE & NEIGHBORHOOD PLAN

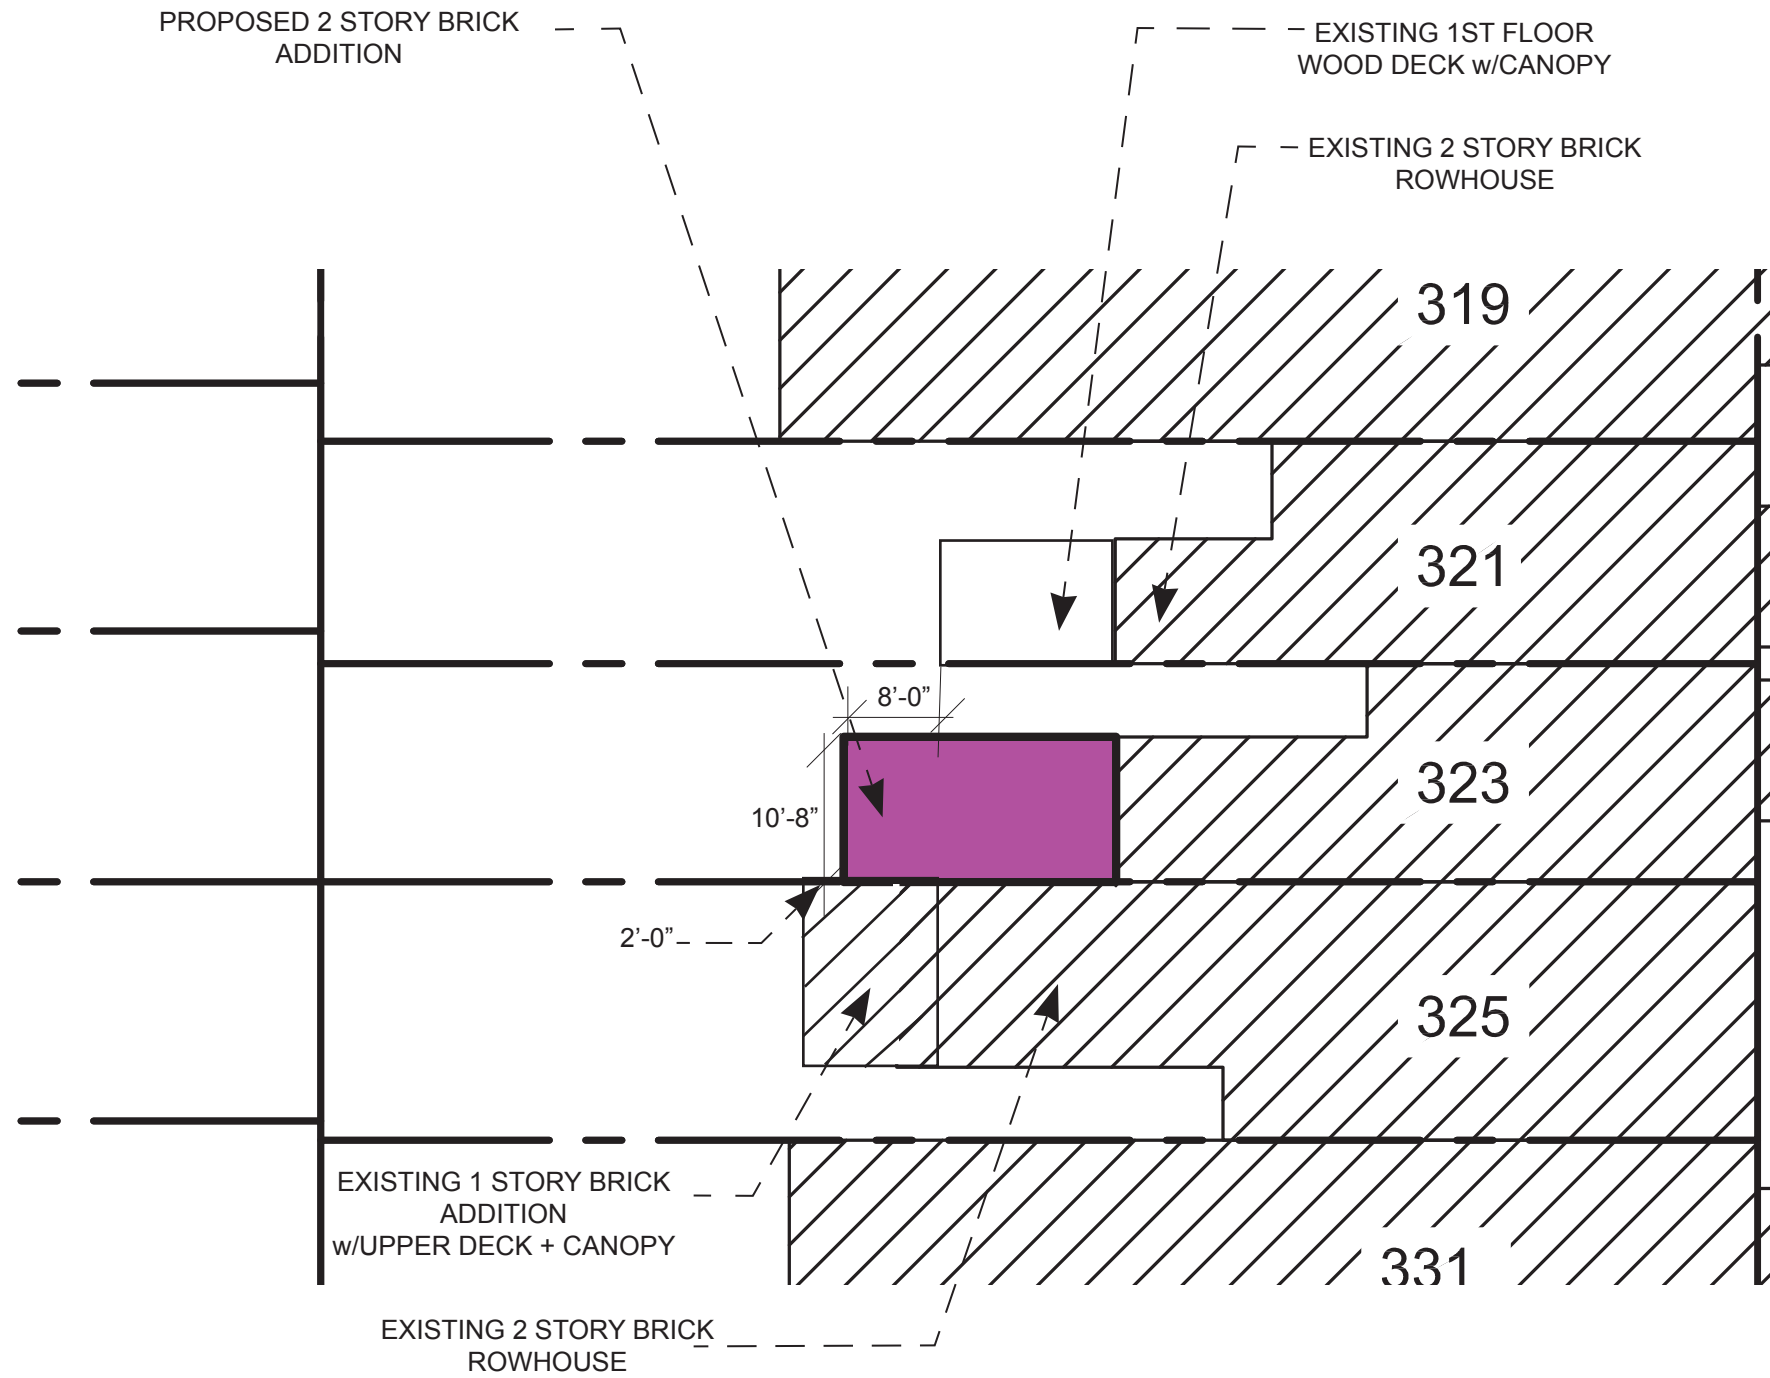

SITE PLAN
1/32" = 1'-0"

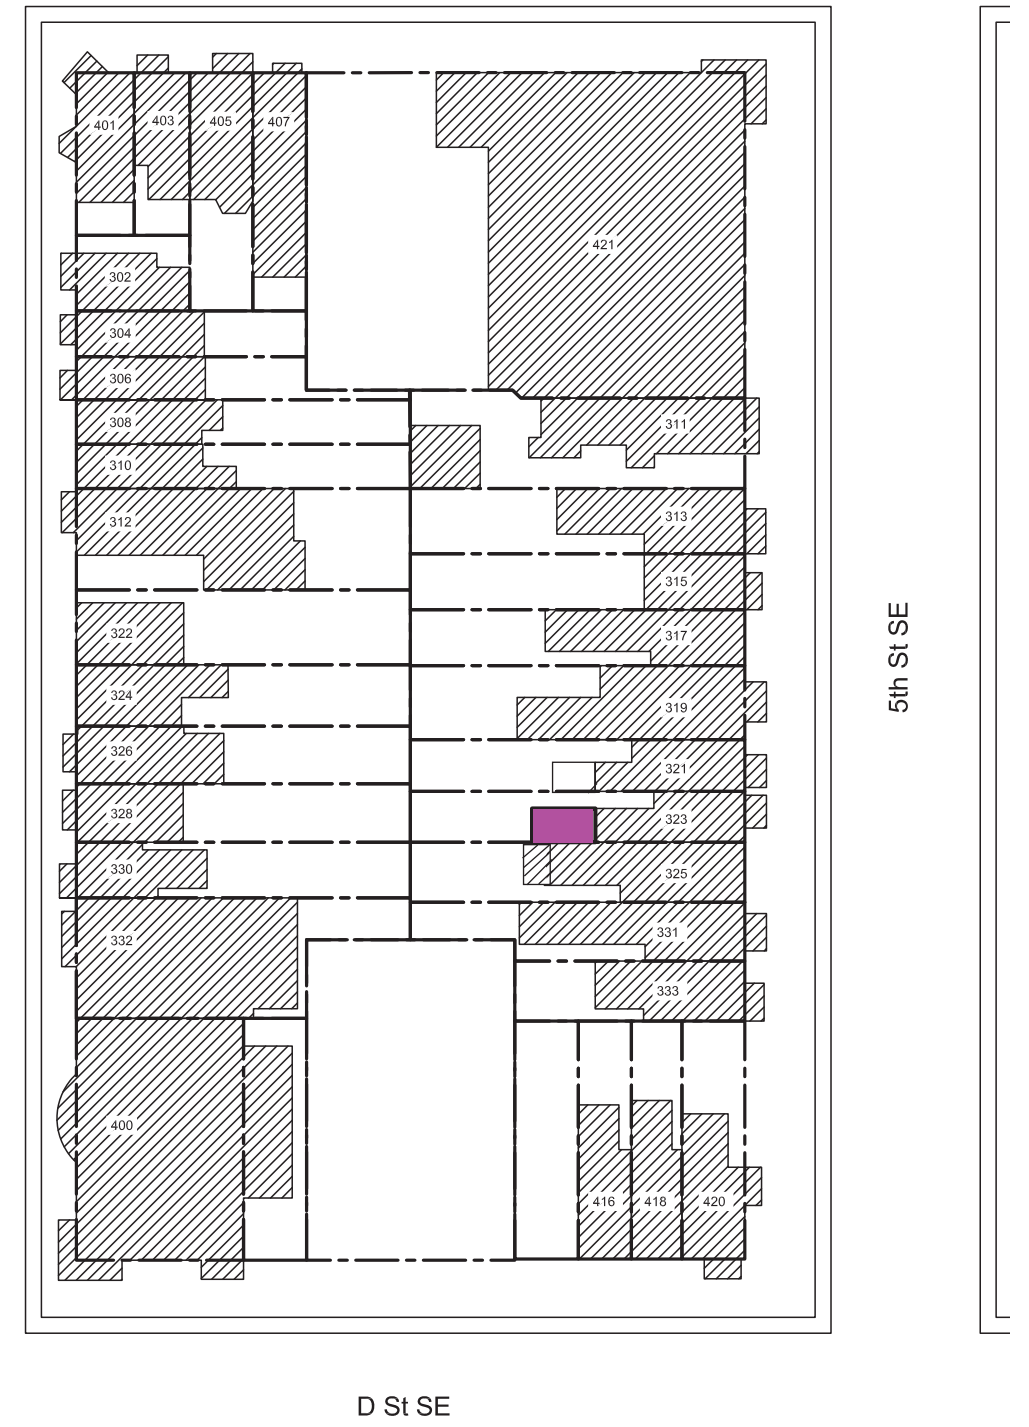 

NEIGHBORHOOD PLAN
1/64" = 1'-0"



03 NEIGHBORHOOD AXON DRAWING

323 5TH ST. SE
ADDITION



BIRDS-EYE AXON VIEW
1/32" = 1'-0"



03 NEIGHBORHOOD AXON DRAWING

323 5TH ST. SE
ADDITION




BIRDS-EYE AXON VIEW
1/16" = 1'-0"




VIEW A

04 PROPOSED FLOOR PLANS

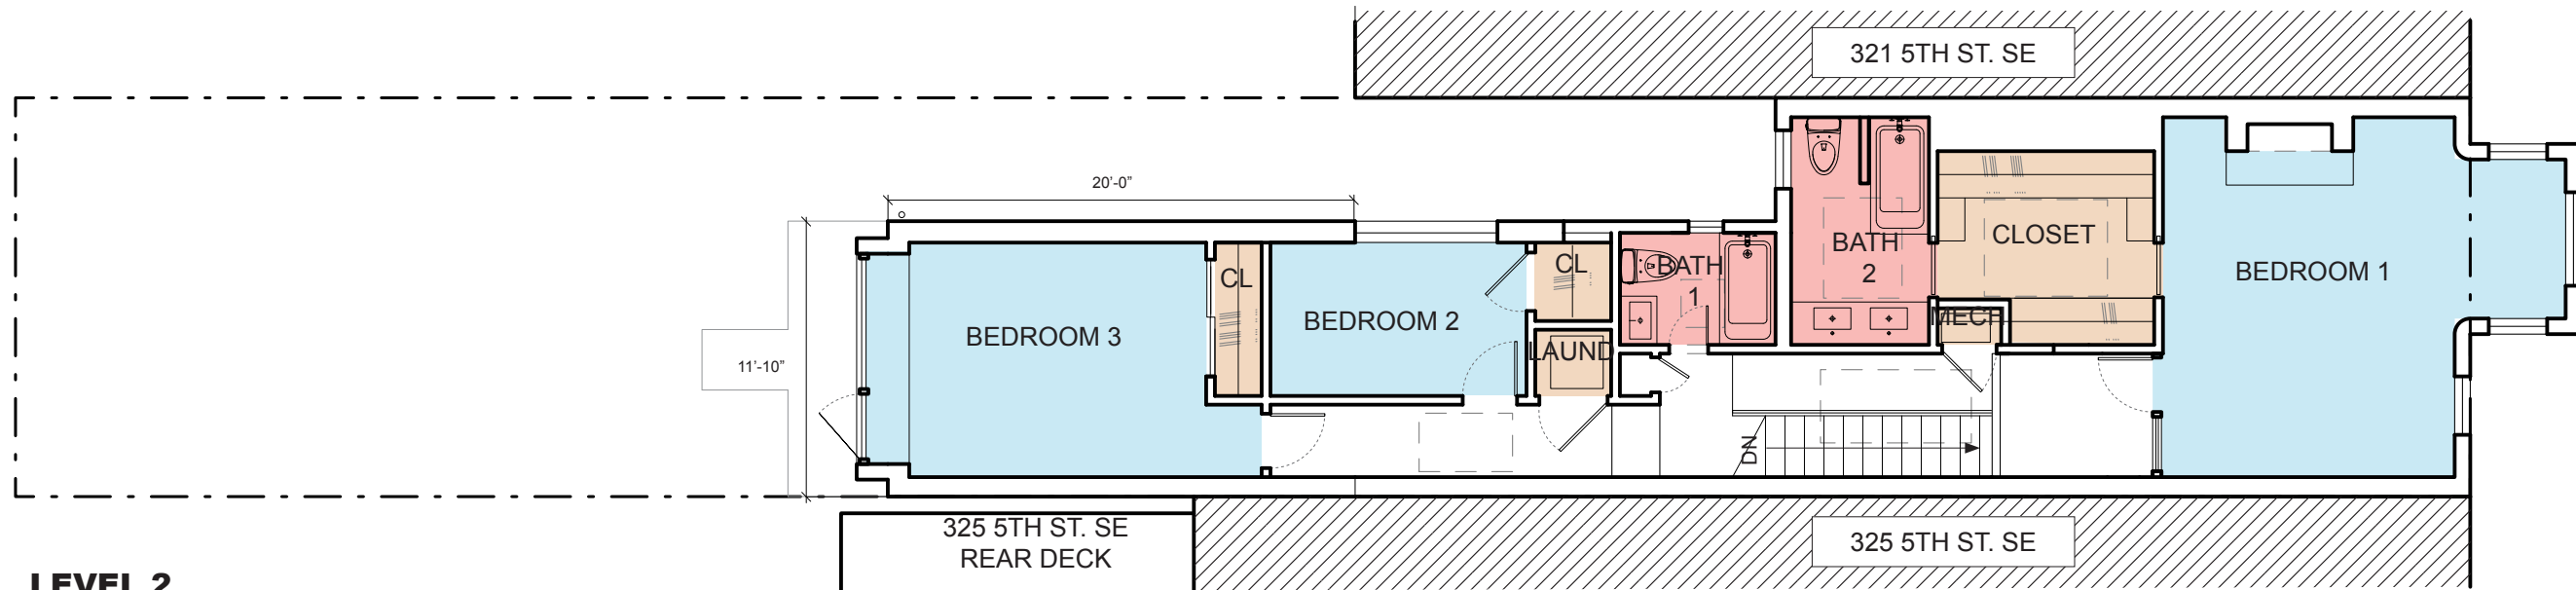

LEVEL 2


SCALE: 1/8" = 1'-0"

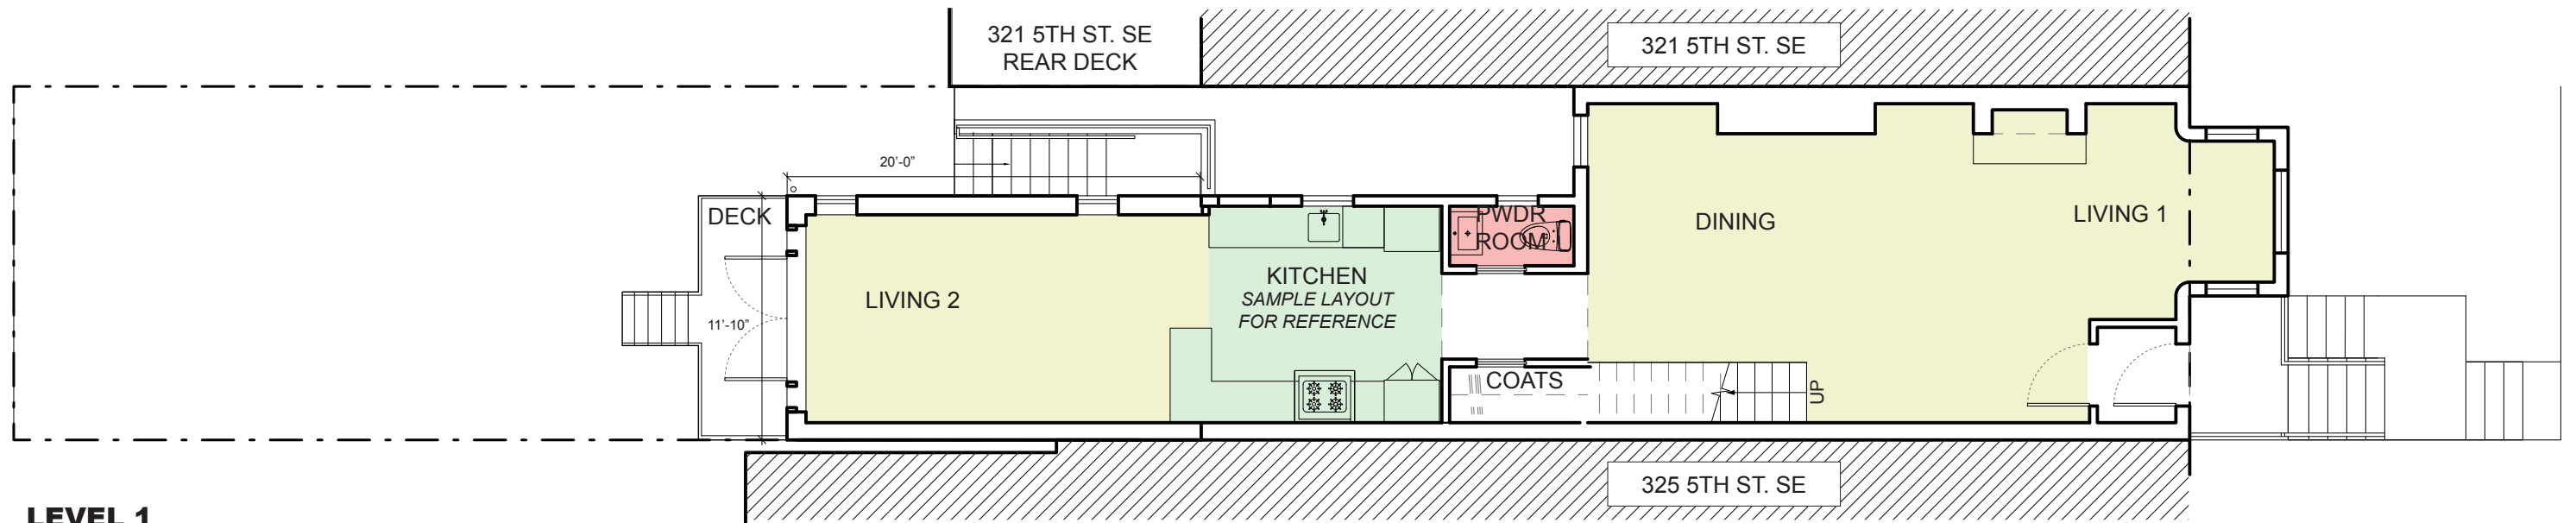


LEVEL 1

SCALE: 1/8" = 1'-0"

05 PROPOSED ELEVATIONS

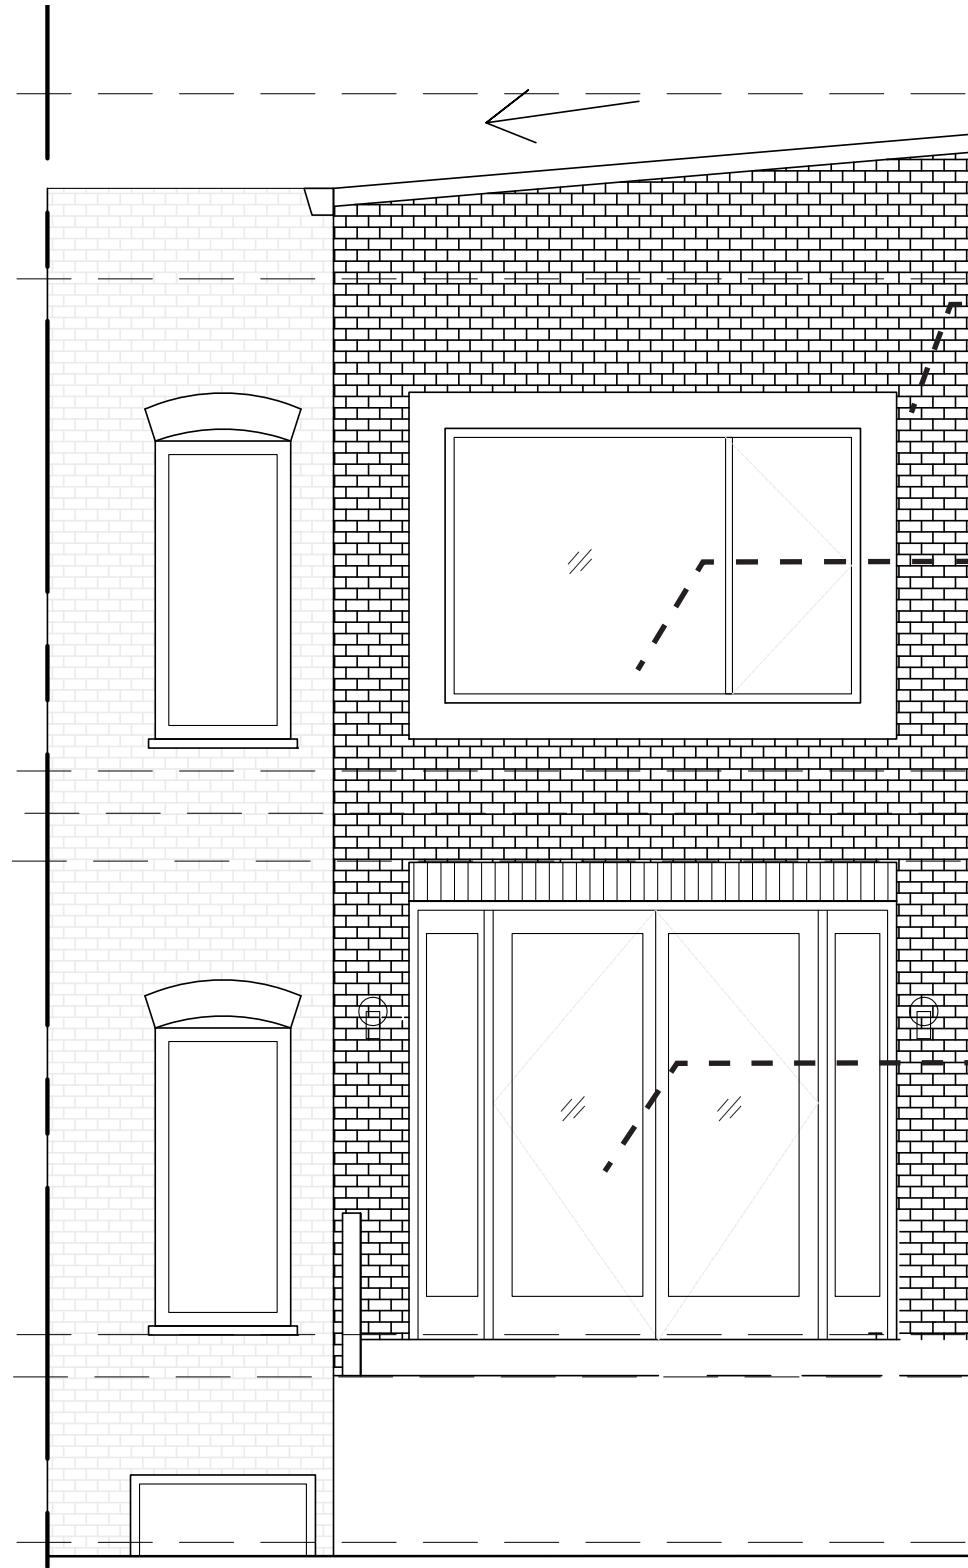

REAR ELEVATION
SCALE: 1/4" = 1'-0"

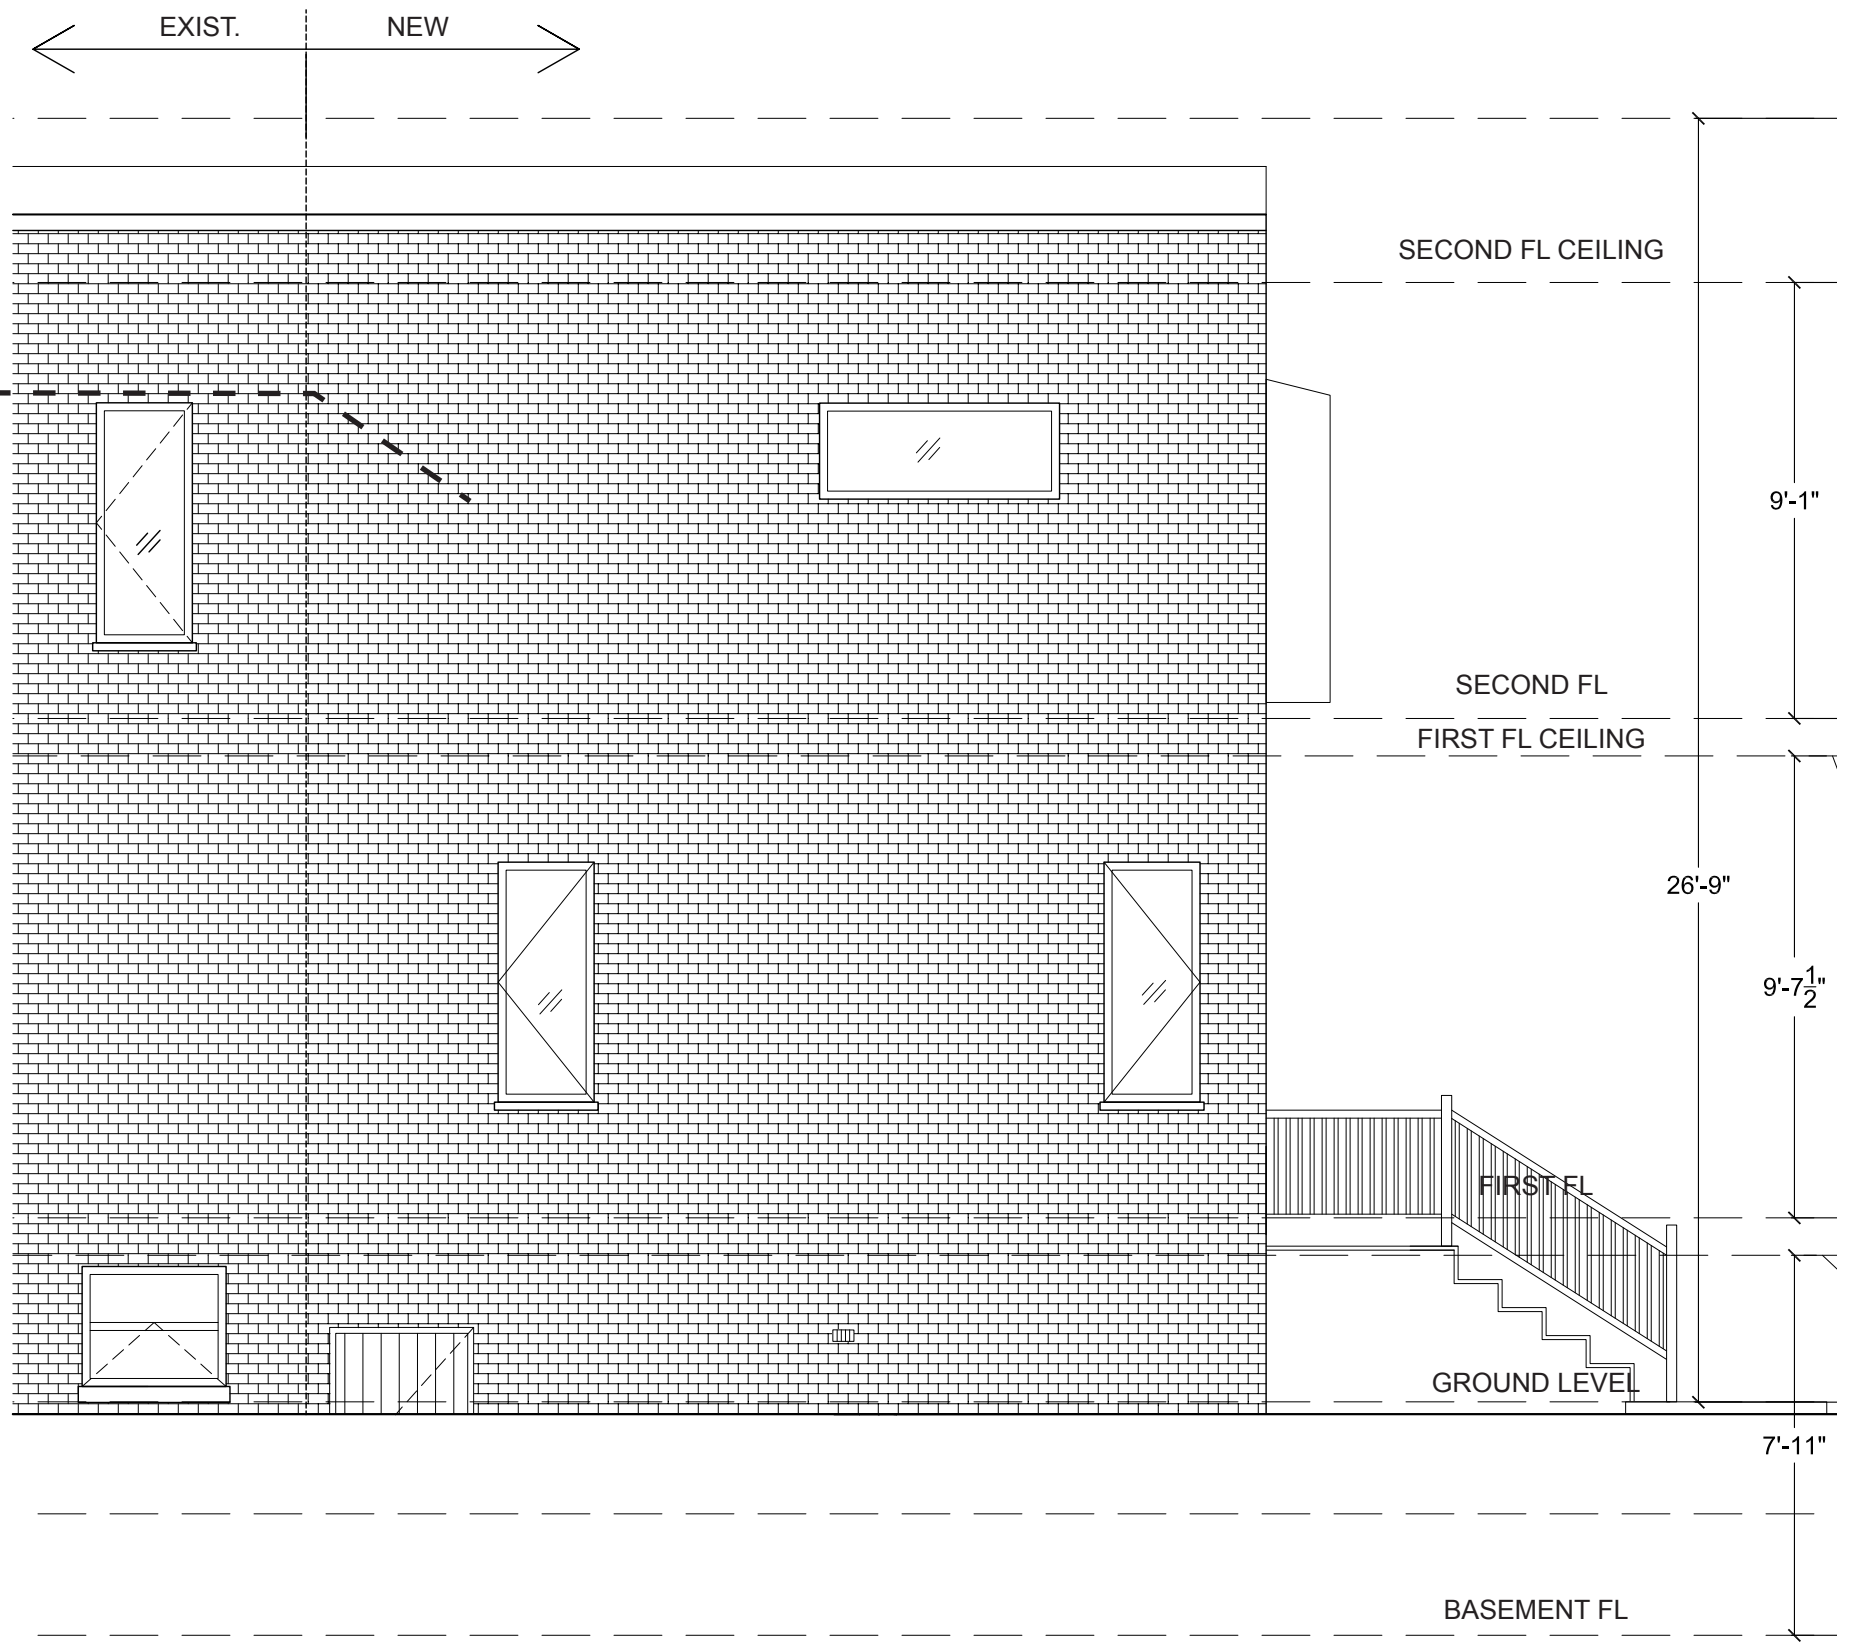

SIDE (NORTH) ELEVATION
SCALE: 1/4" = 1'-0"