



Exhibit 4 to Supp. Pre-Hearing Statement

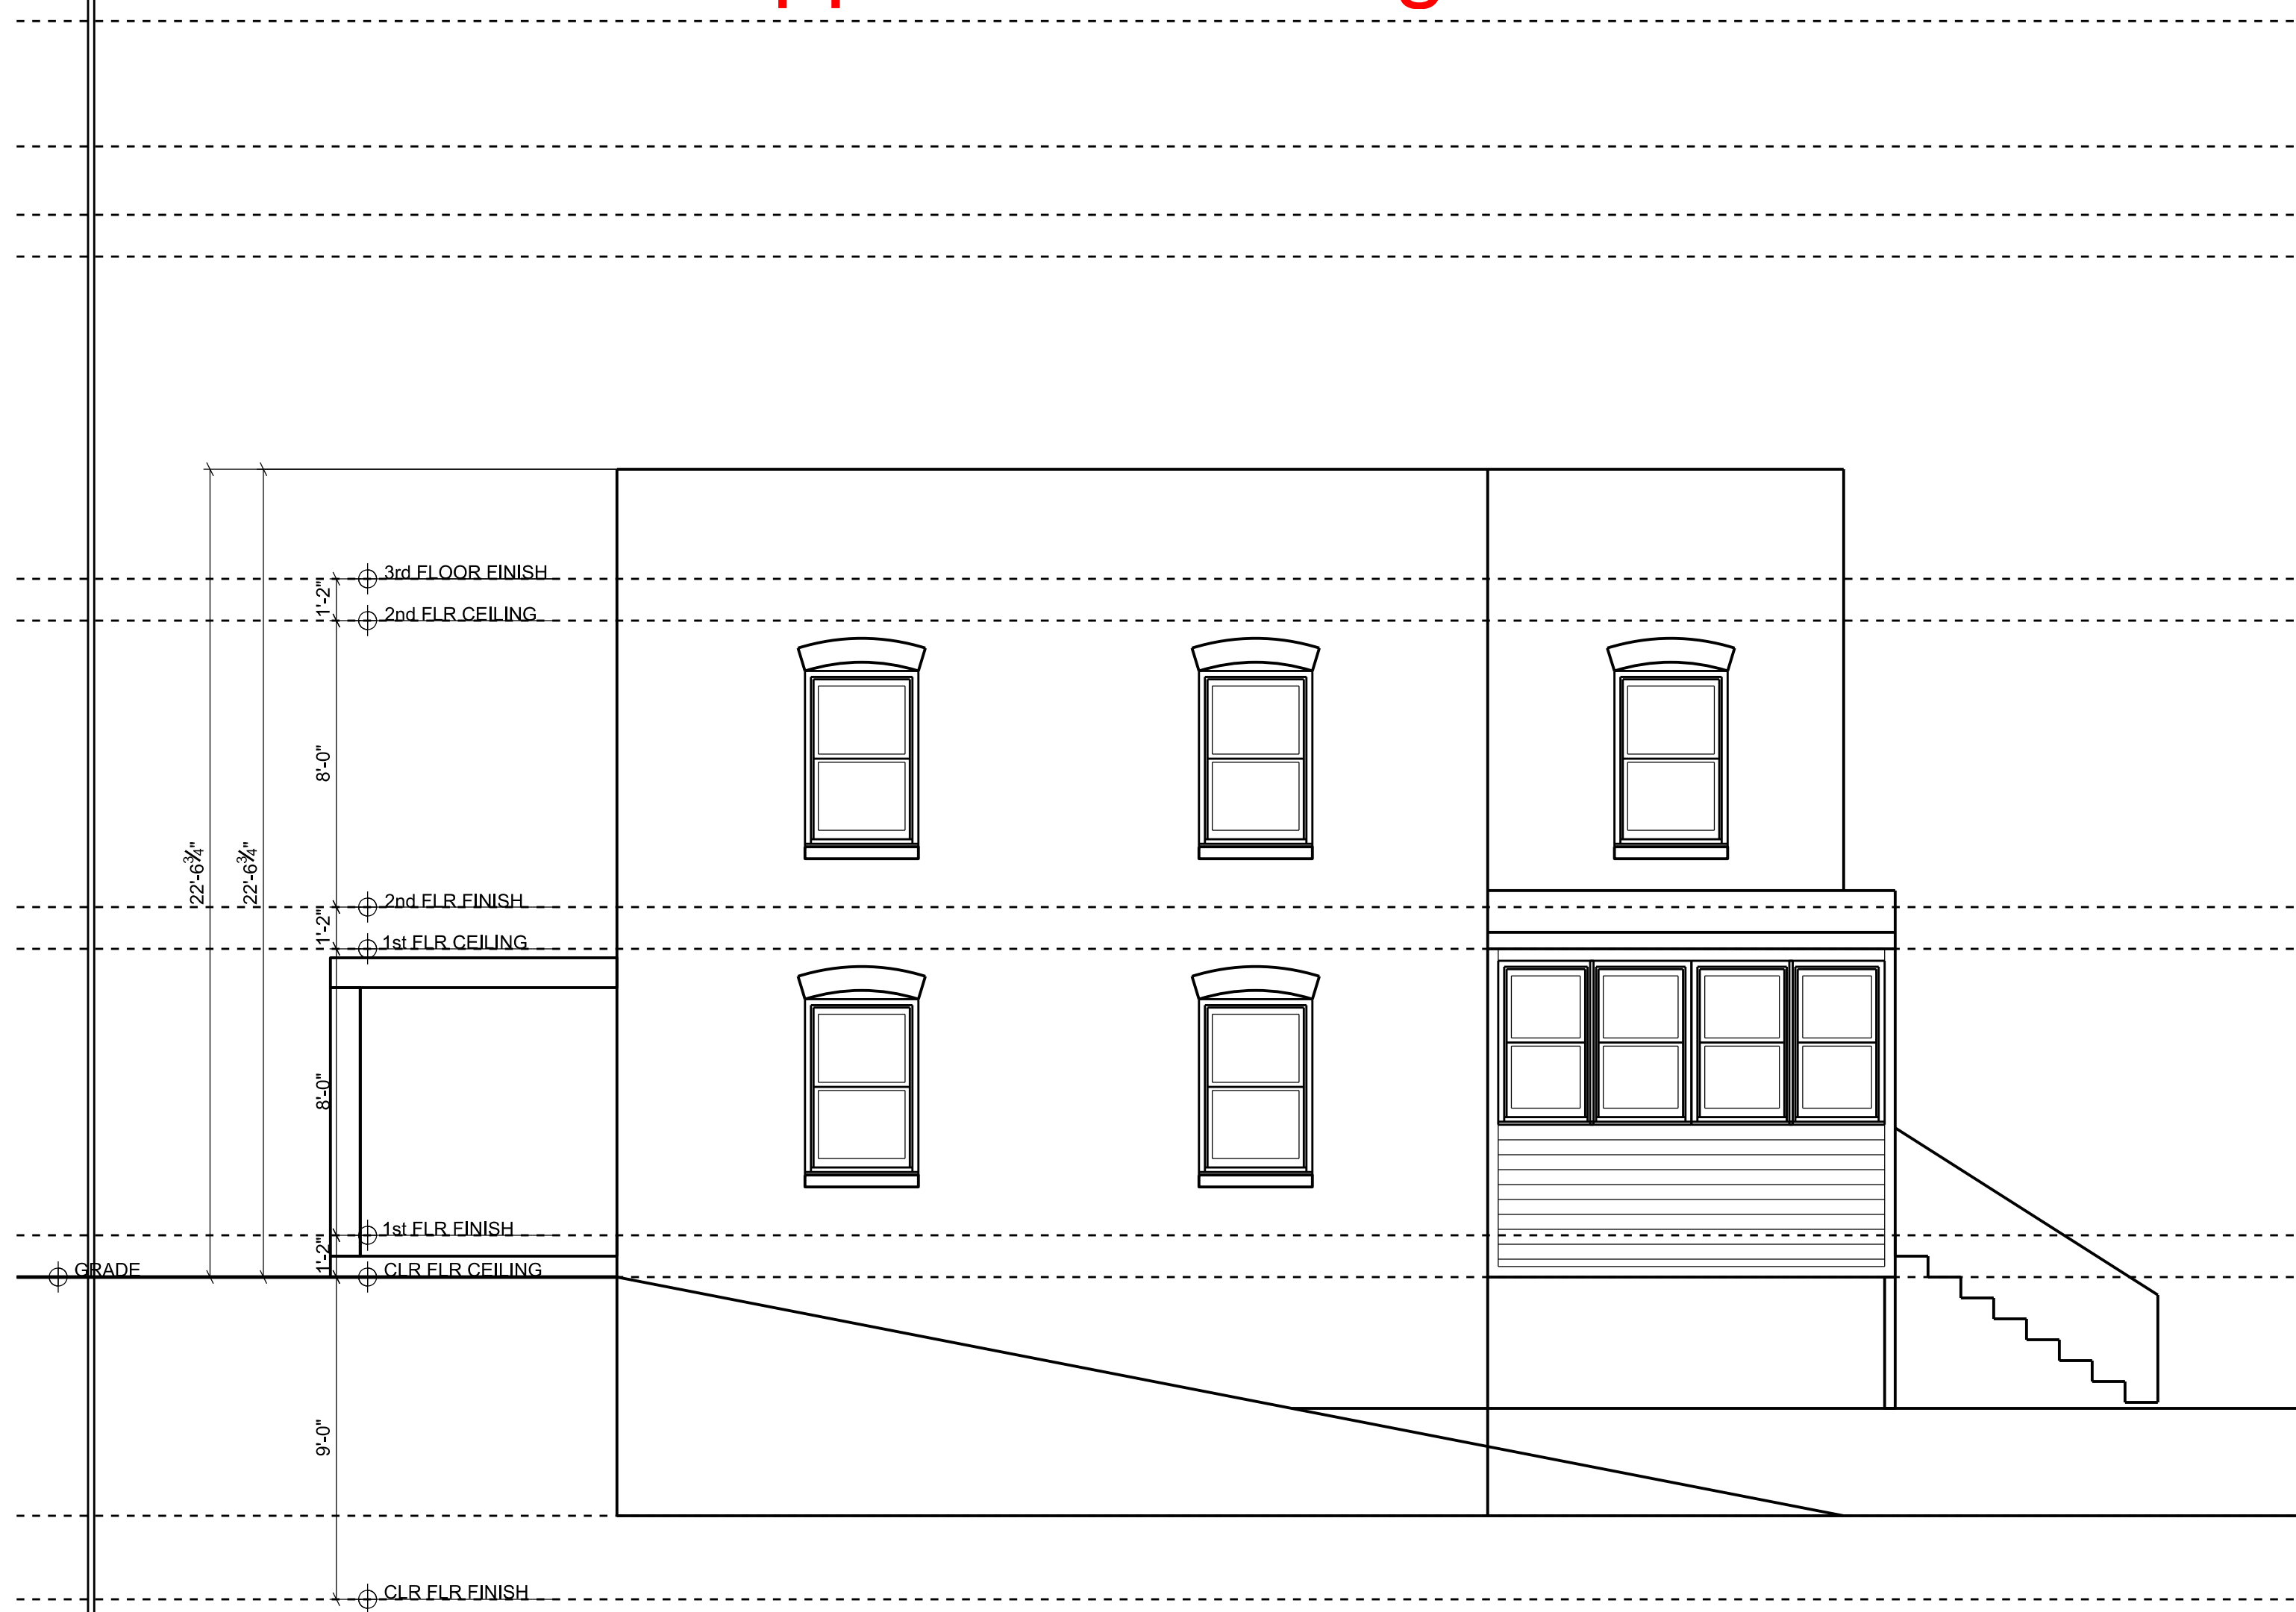

1 WEST ELEVATION - EXISTING
SCALE: 1/4" = 1'-0" 24X36 LAYOUT



2 WEST ELEVATION - PROPOSED
SCALE: 1/4" = 1'-0" 24X36 LAYOUT

 

AFA|STUDIOS
 architecture - design - construction management
 P. 202.220.2437
 C. 202.220.2437
 info@afa-studios.com
 afa-studios.com
 1734 20th Street, NW Washington, DC 20009

1267 PENN ST., NE
 1267 PENN ST., NE
 WASHINGTON, DC 20002
 LOT: 0233 SQ: 4060

SCALE: AS NOTED
 DATE: 08/10/2017
 PROJECT NUMBER: 1260



A0202