



Exhibit 7

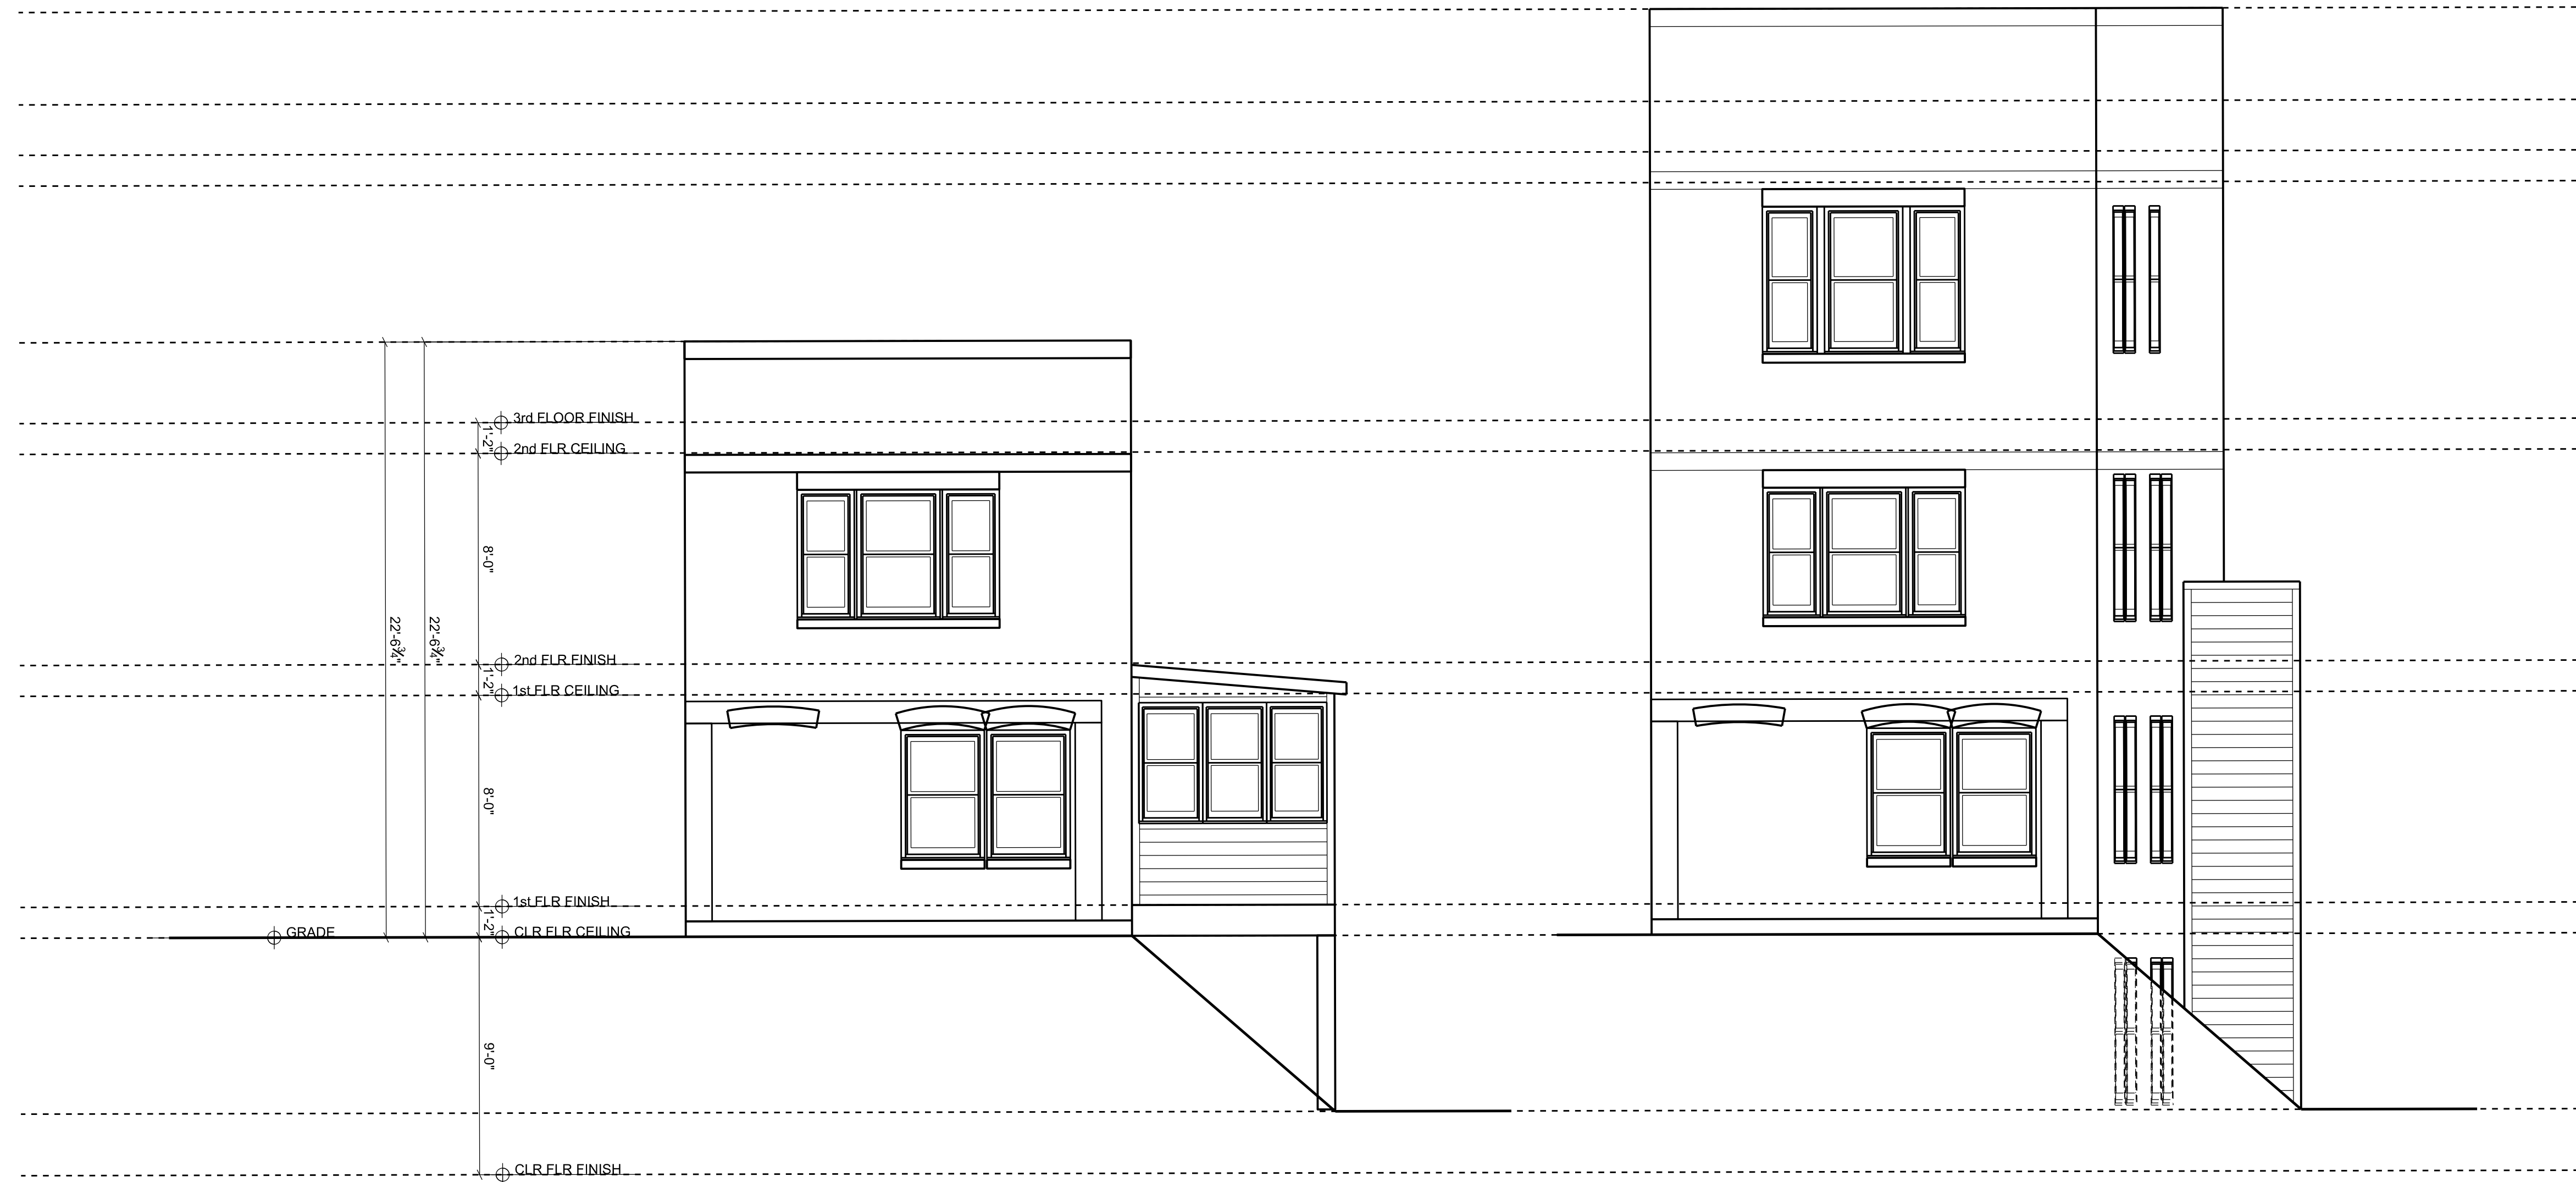

1 NORTH ELEVATION - EXISTING
SCALE: 1/4" = 1'-0"24X36 LAYOUT


1 NORTH ELEVATION - PROPOSED
SCALE: 1/4" = 1'-0"24X36 LAYOUT

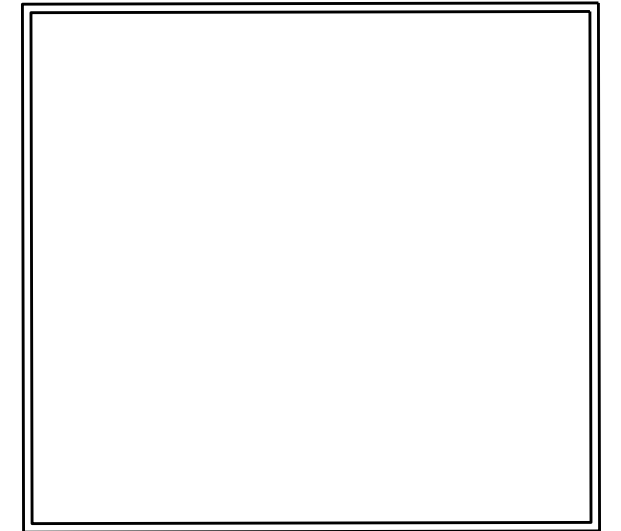

AFA|STUDIOS
 architecture - design - construction management
 p. 202.320.3837
 k@afa-studios.com
 d@afa-studios.com
 1734 20th street, nw w/dc 20009

1267 PENN ST., NE
 1267 PENN ST., NE
 WASHINGTON, DC 20002
 LOT: 0233 SQ: 4060

SCALE: AS NOTED
 DATE: 08/10/2017
 PROJECT NUMBER: 1260

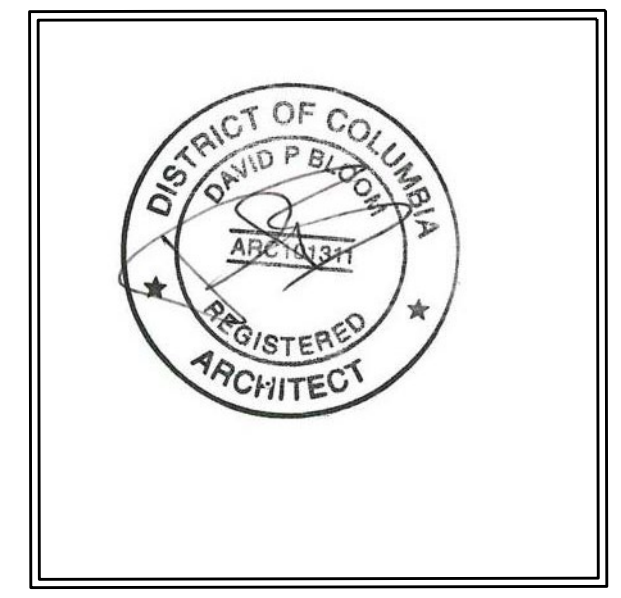

A0201