

Archifina

4500 East West Highway #125
Bethesda, MD 20814
(240) 760-1037

Project No.
2018-001
Date:
12/27/18


Address:
16 10TH ST NE
WASHINGTON DC 20002

Project:
ROOF REPLACEMENT
WITH GREEN ROOF

ZONING DIAGRAM
ROOF PLAN

Scale: 1/8" = 1'-0"

Z1
Board of Zoning Adjustment
District of Columbia
CASE NO. 19885
EXHIBIT NO. 48

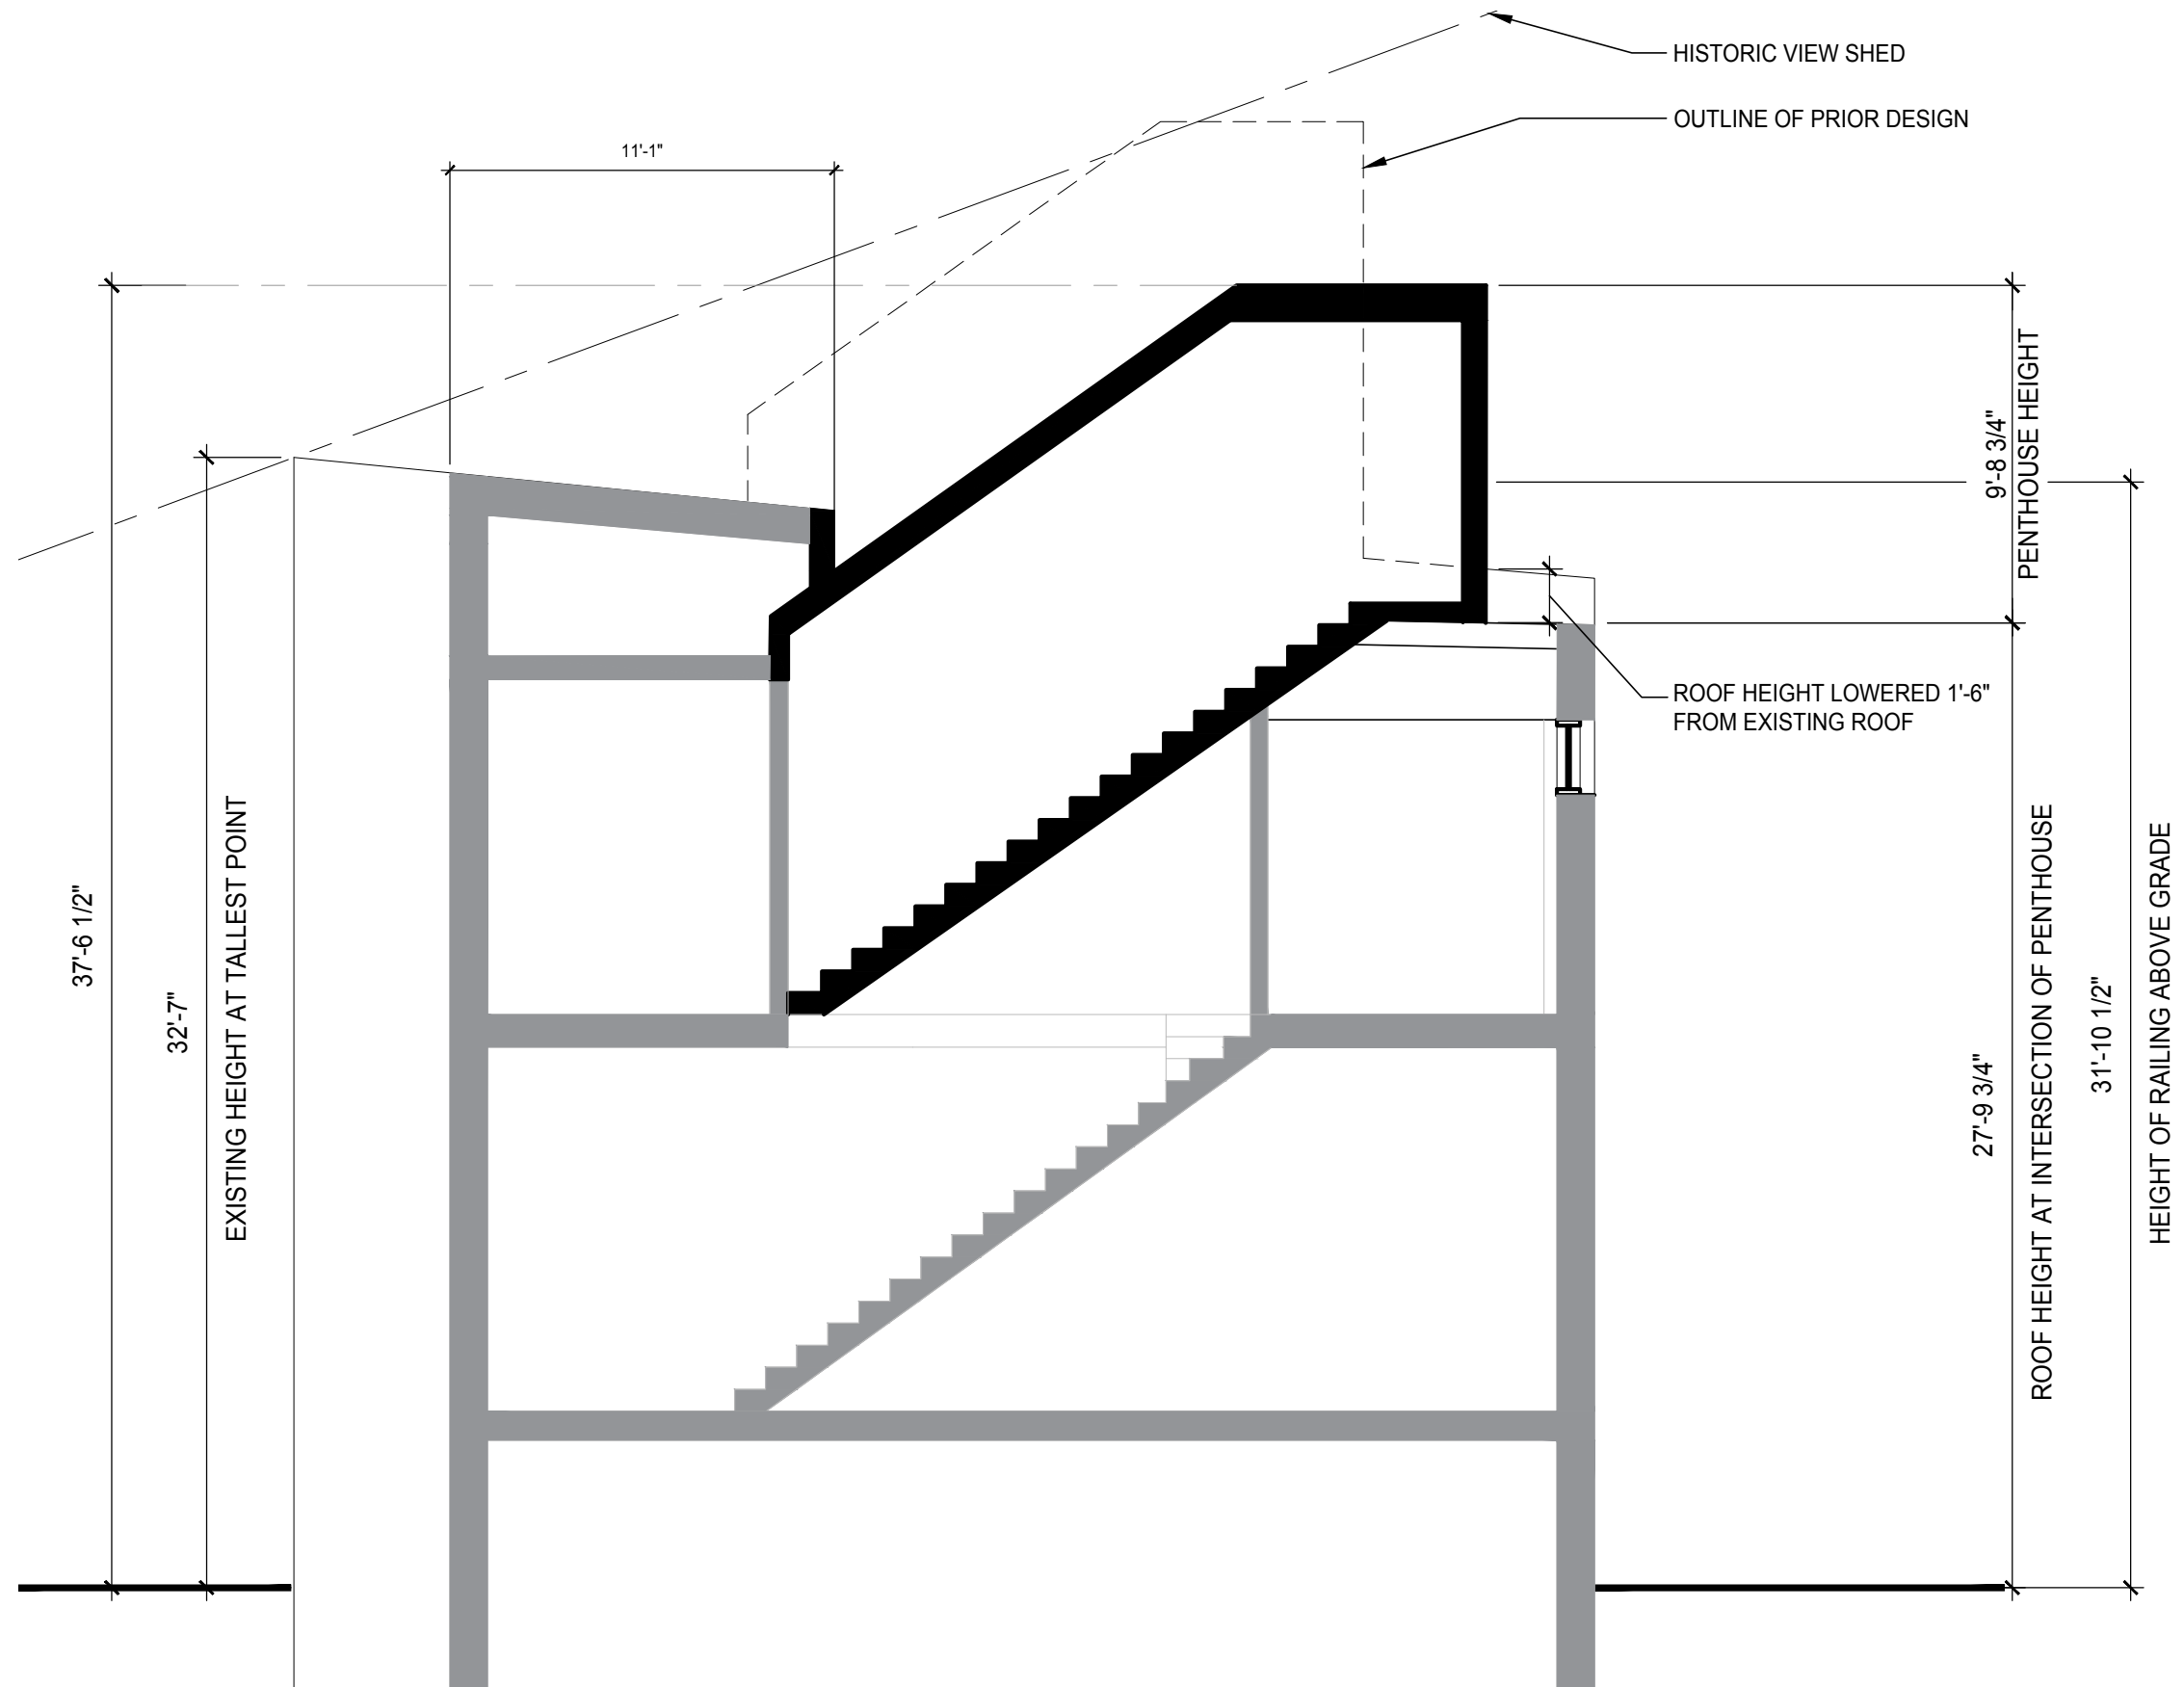

Archifina

4500 East West Highway #125
Bethesda, MD 20814
(240) 760-1037

Project No.
2018-001
Date:
12/27/18

Address:
16 10TH ST NE
WASHINGTON DC 20002

Project:
ROOF REPLACEMENT
WITH GREEN ROOF

ZONING DIAGRAM
SECTION

Scale: 1/8" = 1'-0"

Z2