


○ Proposed South Elevation
scale: 1/8" = 1'-0"

○ Proposed East Elevation
scale: 1/8" = 1'-0"

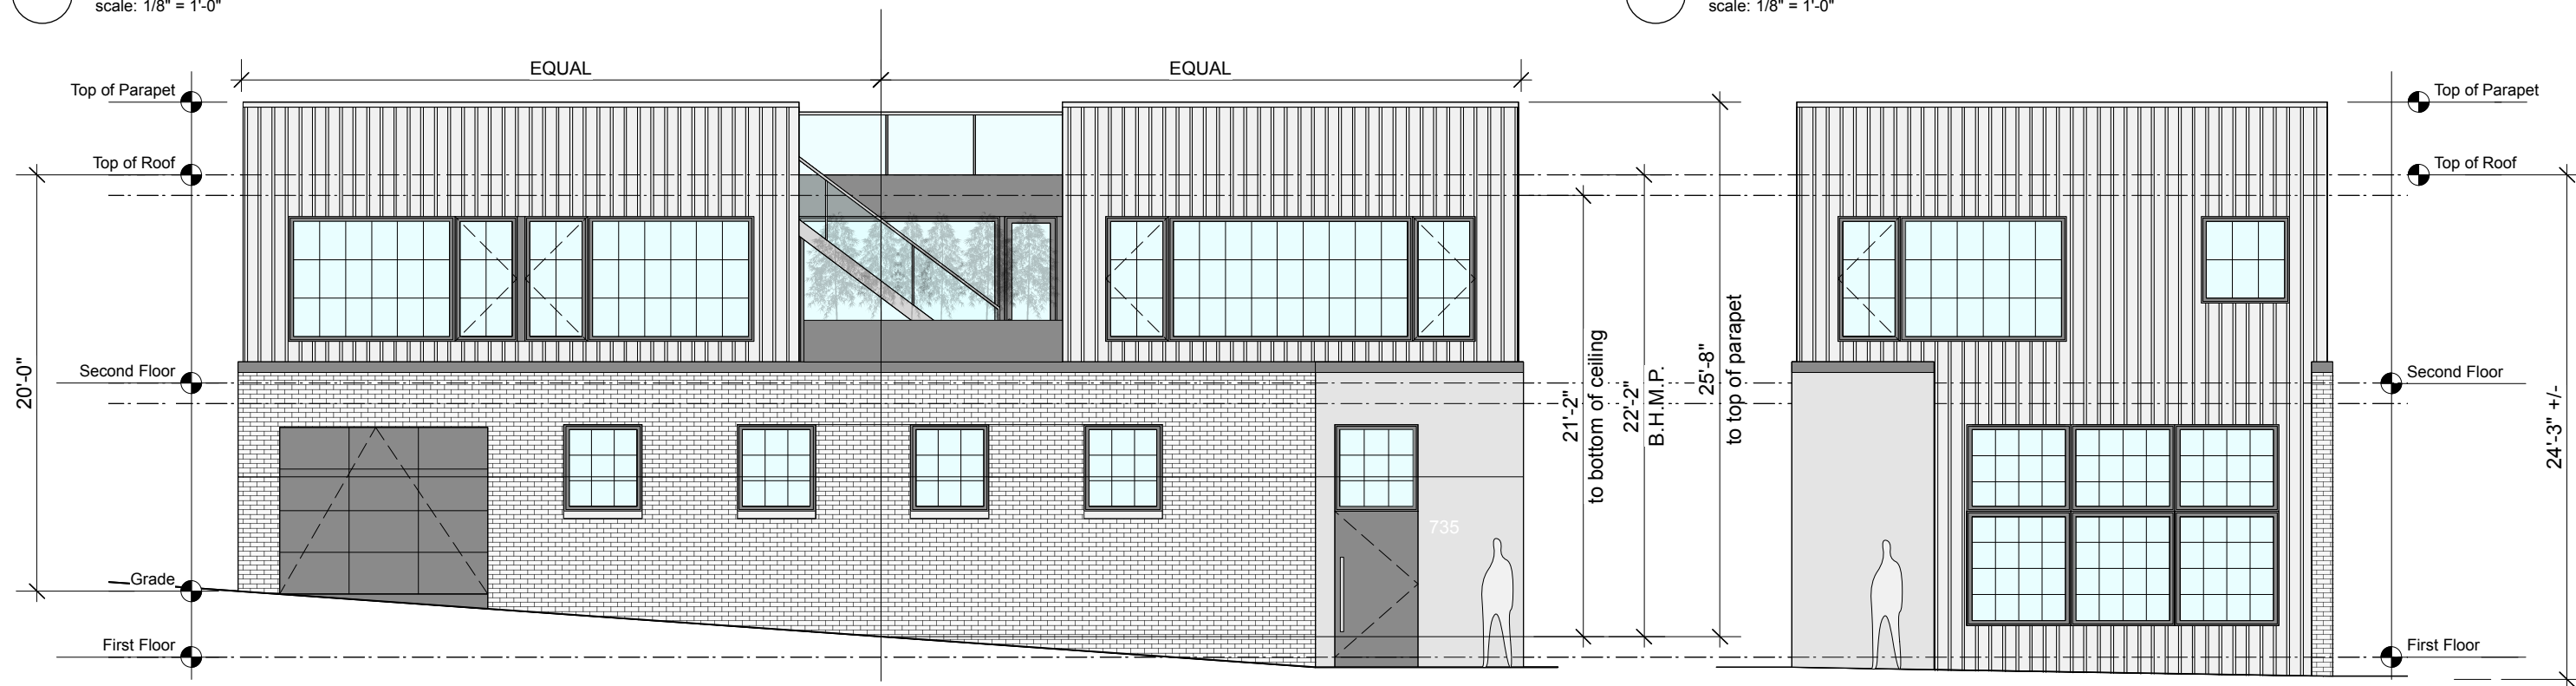

○ Proposed North Elevation
scale: 1/8" = 1'-0"

○ Proposed West Elevation
scale: 1/8" = 1'-0"