



**ROOF PLAN NOTES**  
 ① NEW DOWN SPOUT  
 ② NEW ROOF SHINGLES OVER FELT ASPHALT ON 3/4" PLYWOOD. MATCH EXISTING SLOPE

1 PROPOSED ROOF PLAN  
 SCALE: 1/4"=1'-0"

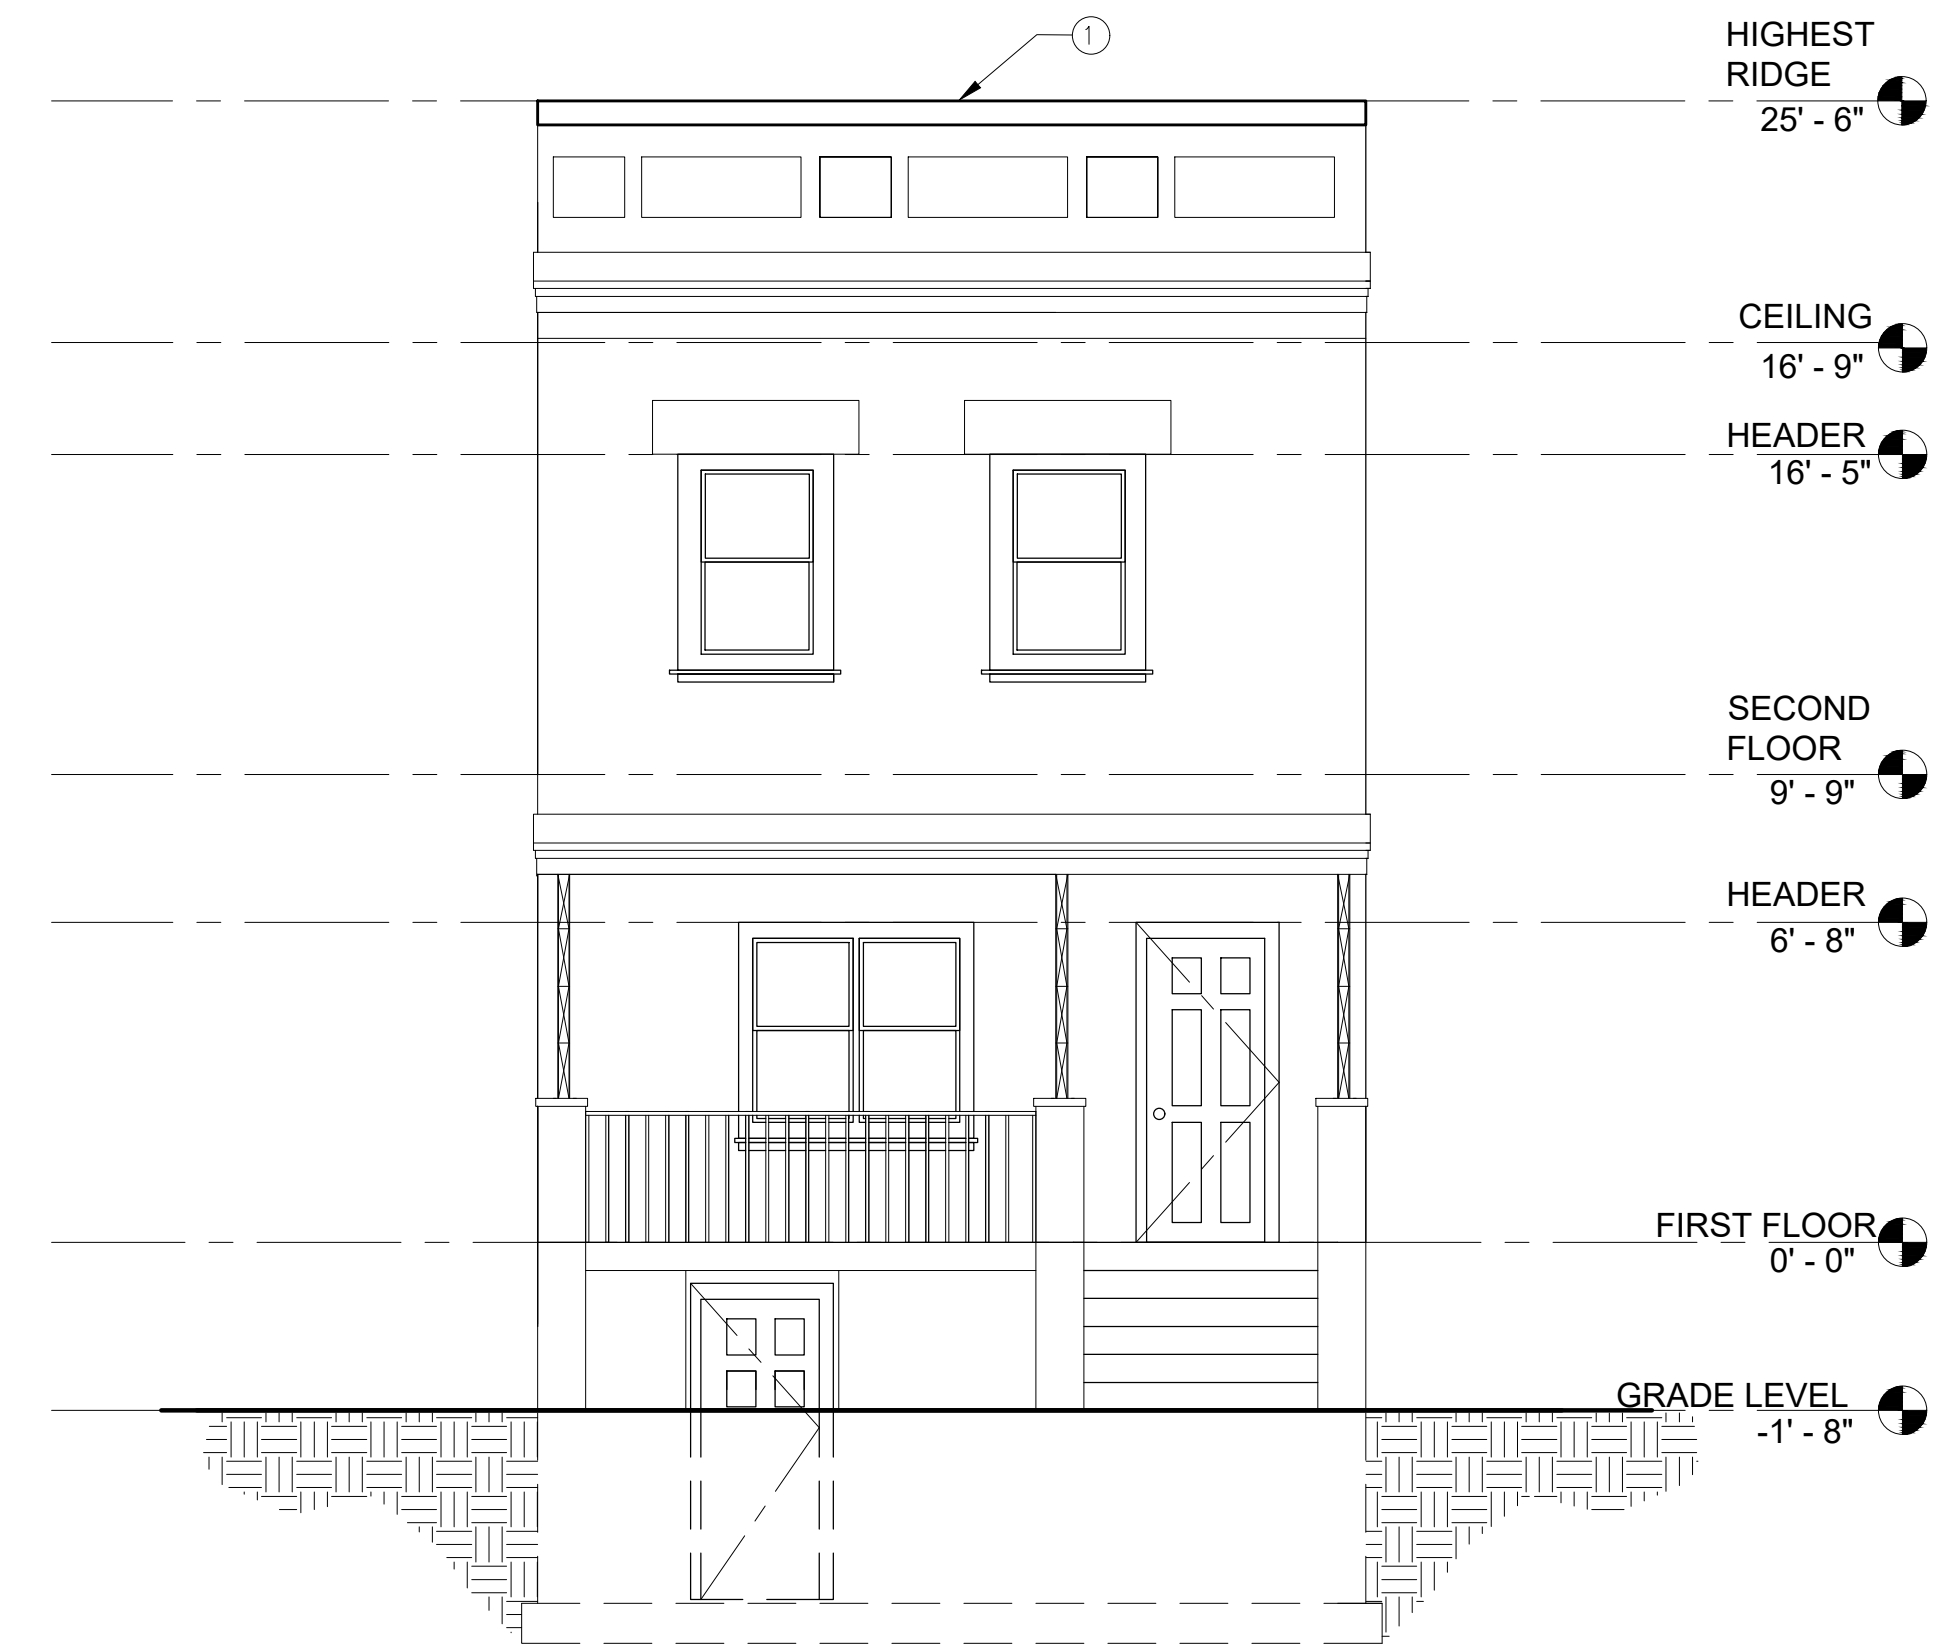

2 FRONT ELEVATION  
 SCALE: 1/4"=1'-0"

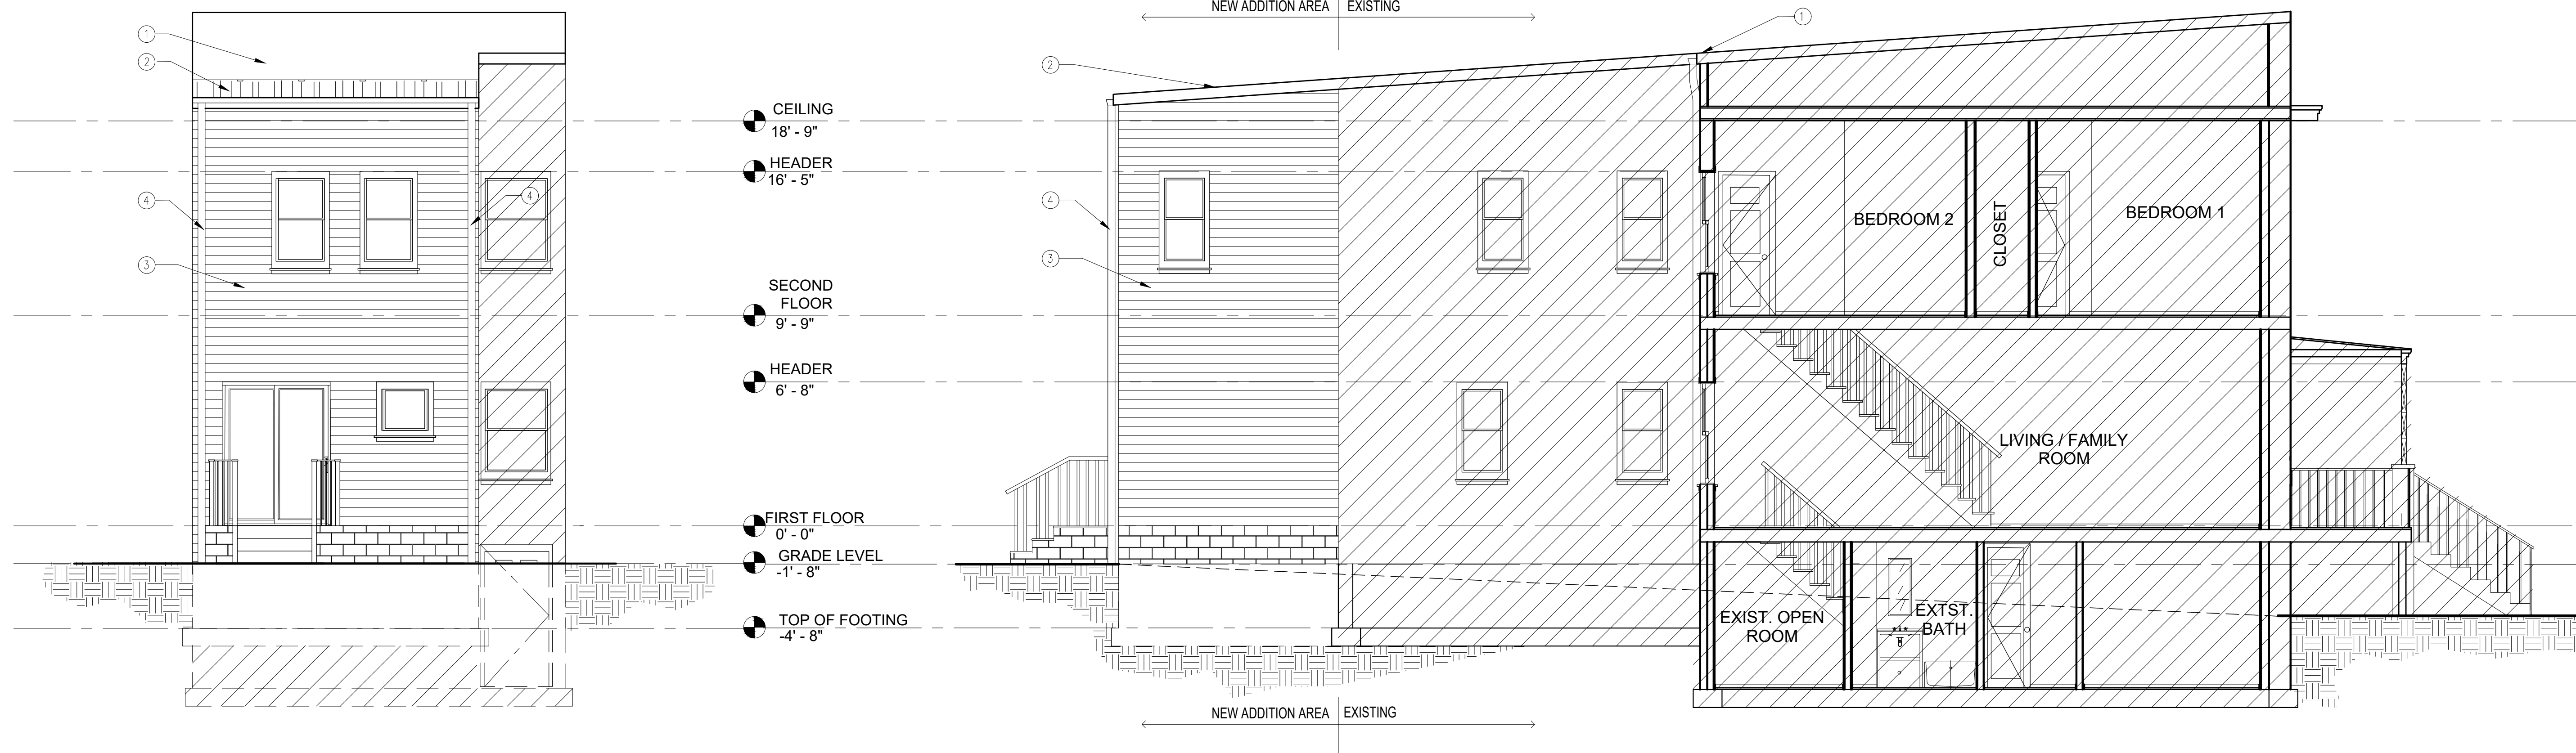

3 REAR ELEVATION  
 SCALE: 1/4"=1'-0"

4 SIDE ELEVATION  
 SCALE: 1/4"=1'-0"

- ELEVATION NOTES**
- ① EXISTING ROOF TO REMAIN.
  - ② NEW 3/12 SHED ROOF OVER ROOM ADDITION. MATCH SHINGLES TO EXISTING ROOF. MATCH EXISTING SLOPE.
  - ③ PROVIDE NEW VINYL SIDING AND REPLACE EXISTING SIDING WITH VINYL SIDING.
  - ④ NEW DOWN SPOUT

**NOTE:**  
 EXISTING AREA

**BUILD & DESIGN  
 CONSTRUCTION INC.**  
 OFFICE: 240-669-7199  
 CELL: 240-802-6059  
 FAX: 240-334-4750  
 info@mechanicalelectricalinc.com

**ANDERSON RESIDENCE**  
 318 SEATON PLACE NE,  
 WASHINGTON, DC 20002  
 OWNER: JAMES ANDERSON

REVISION DATE	REMARK
ISSUED:	
SCALE: AS NOTED	
DRAWN BY	CHECKED BY
PROJECT NUMBER	A 105 05 19
ROOF PLAN & BUILDING ELEVATIONS	
SHEET:	A1.1

