


**STEPHEN ANTHONY NEWMAN,**  
**AIA, NCARB**

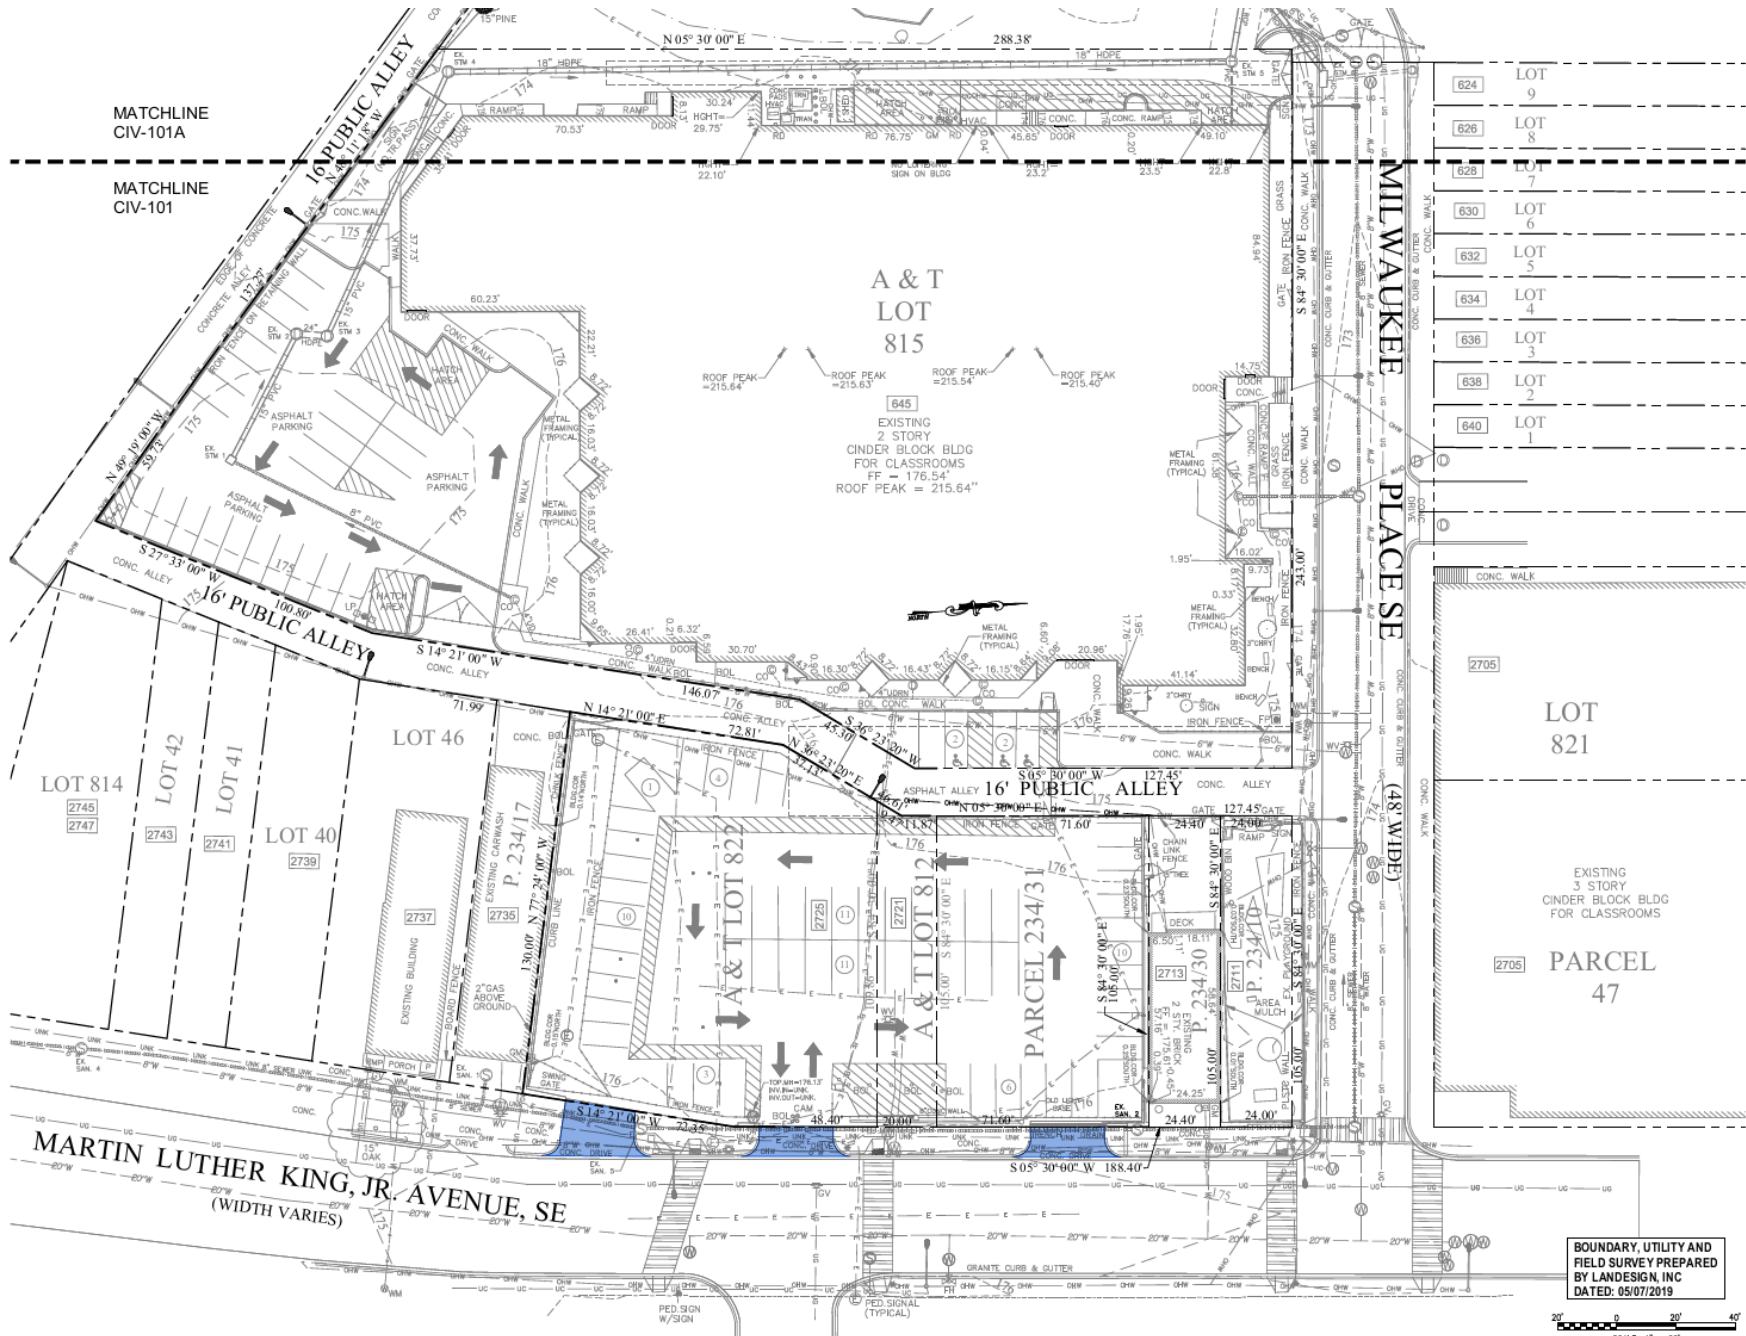


624	LOT 9
626	LOT 8
628	LOT 7
630	LOT 6
632	LOT 5
634	LOT 4
636	LOT 3
638	LOT 2
640	LOT 1


Existing Condition

BOUNDARY, UTILITY AND  
FIELD SURVEY PREPARED  
BY LANDESIGN, INC  
DATED: 05/07/2019


SCALE 1" = 20'

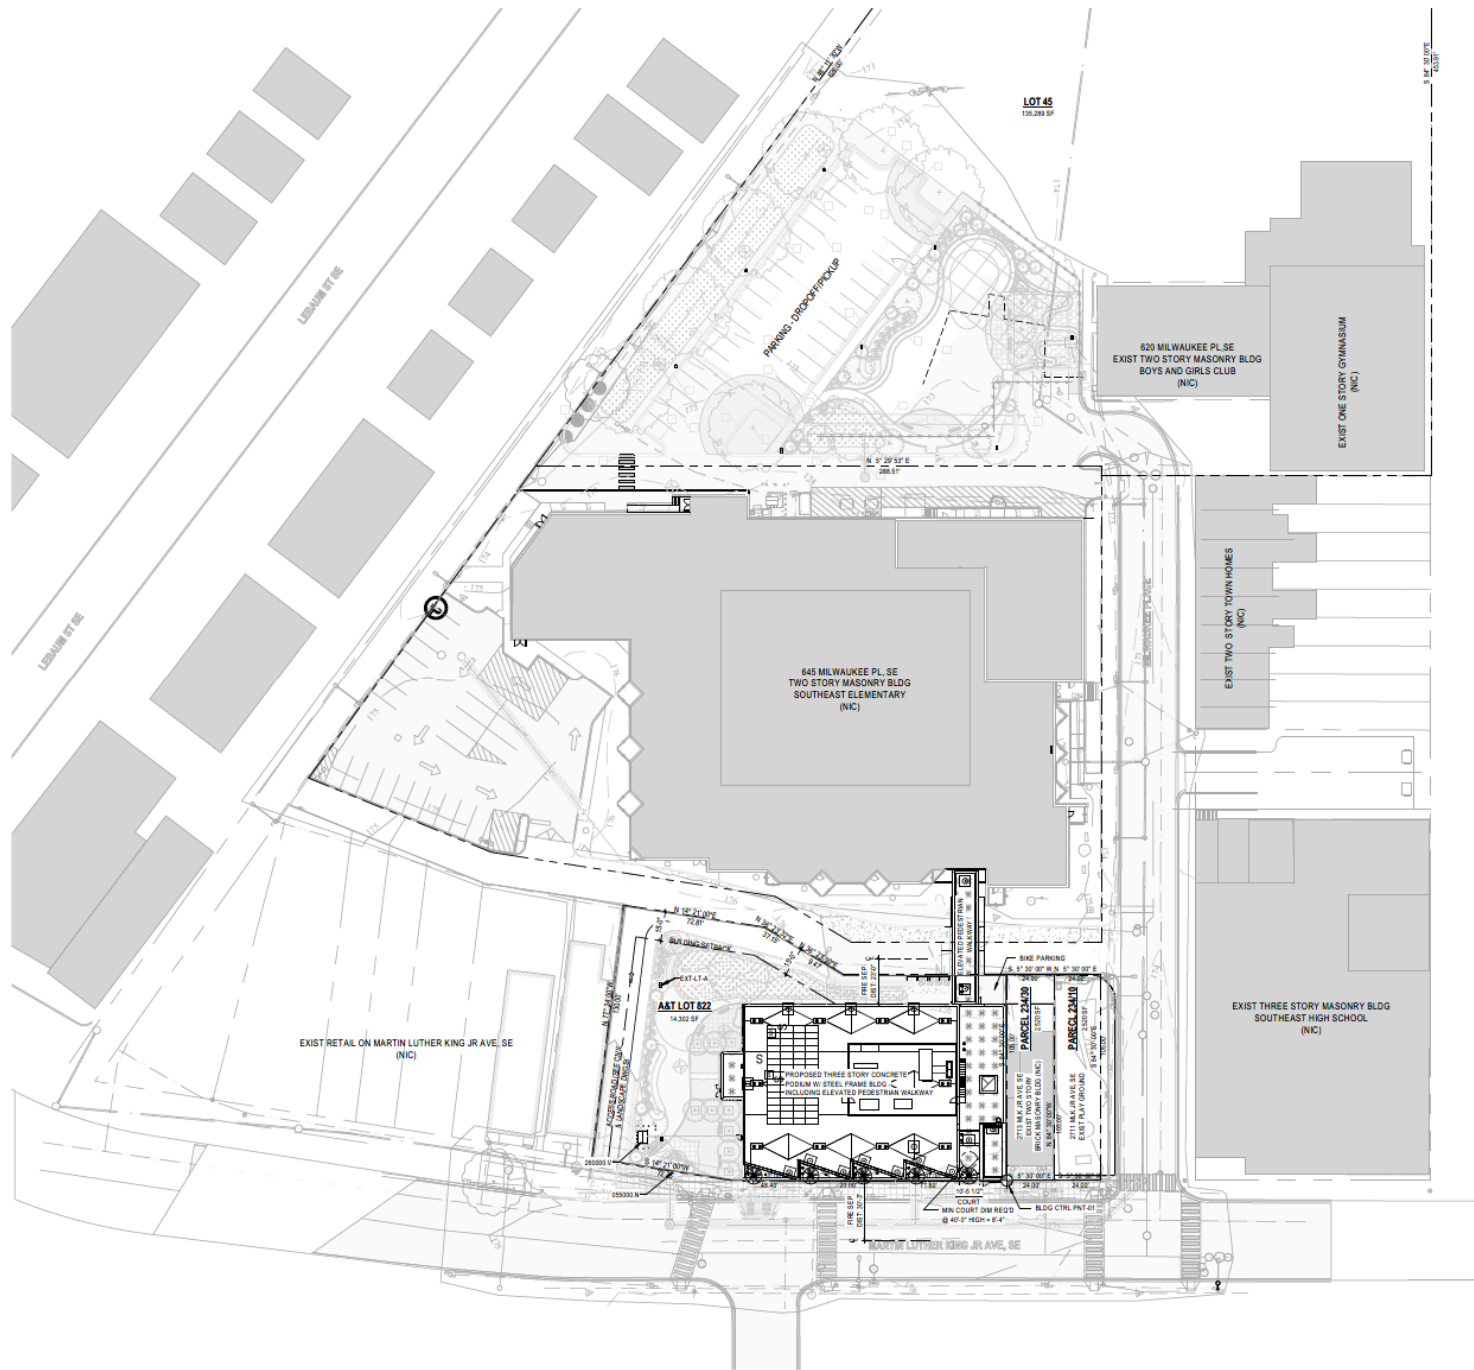


Site Plan

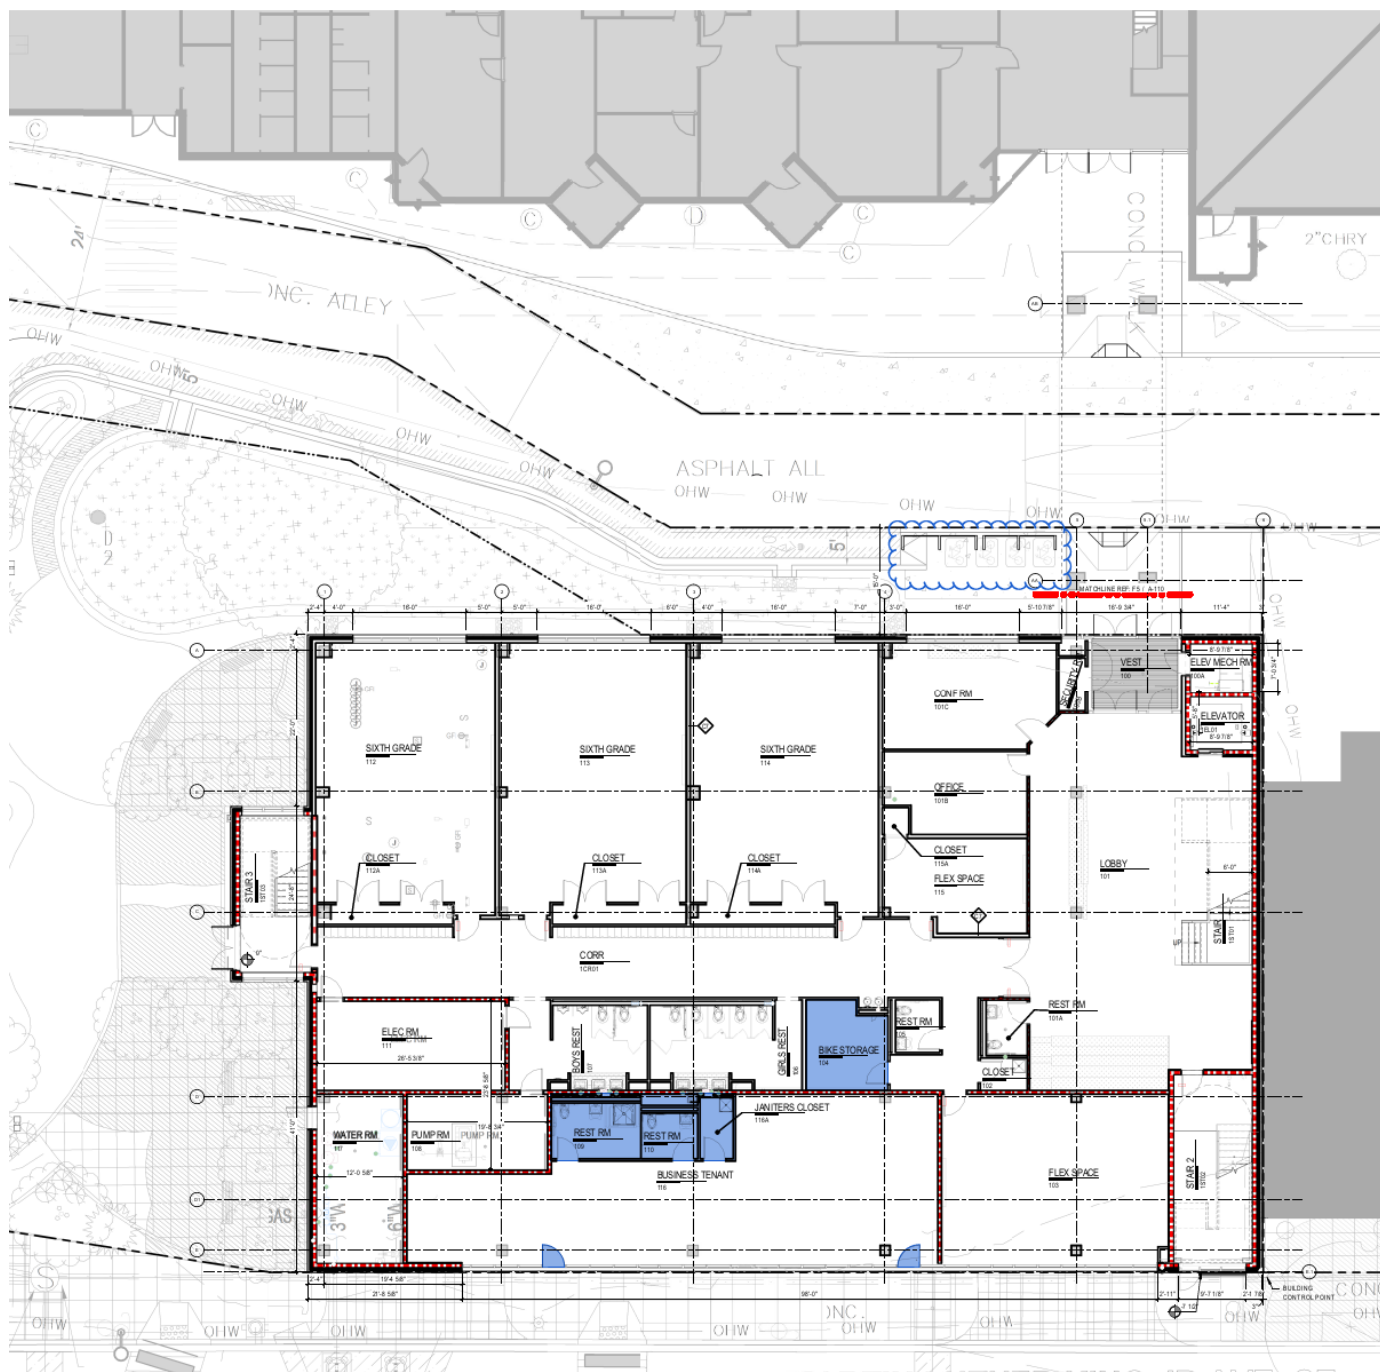


First Floor Plan

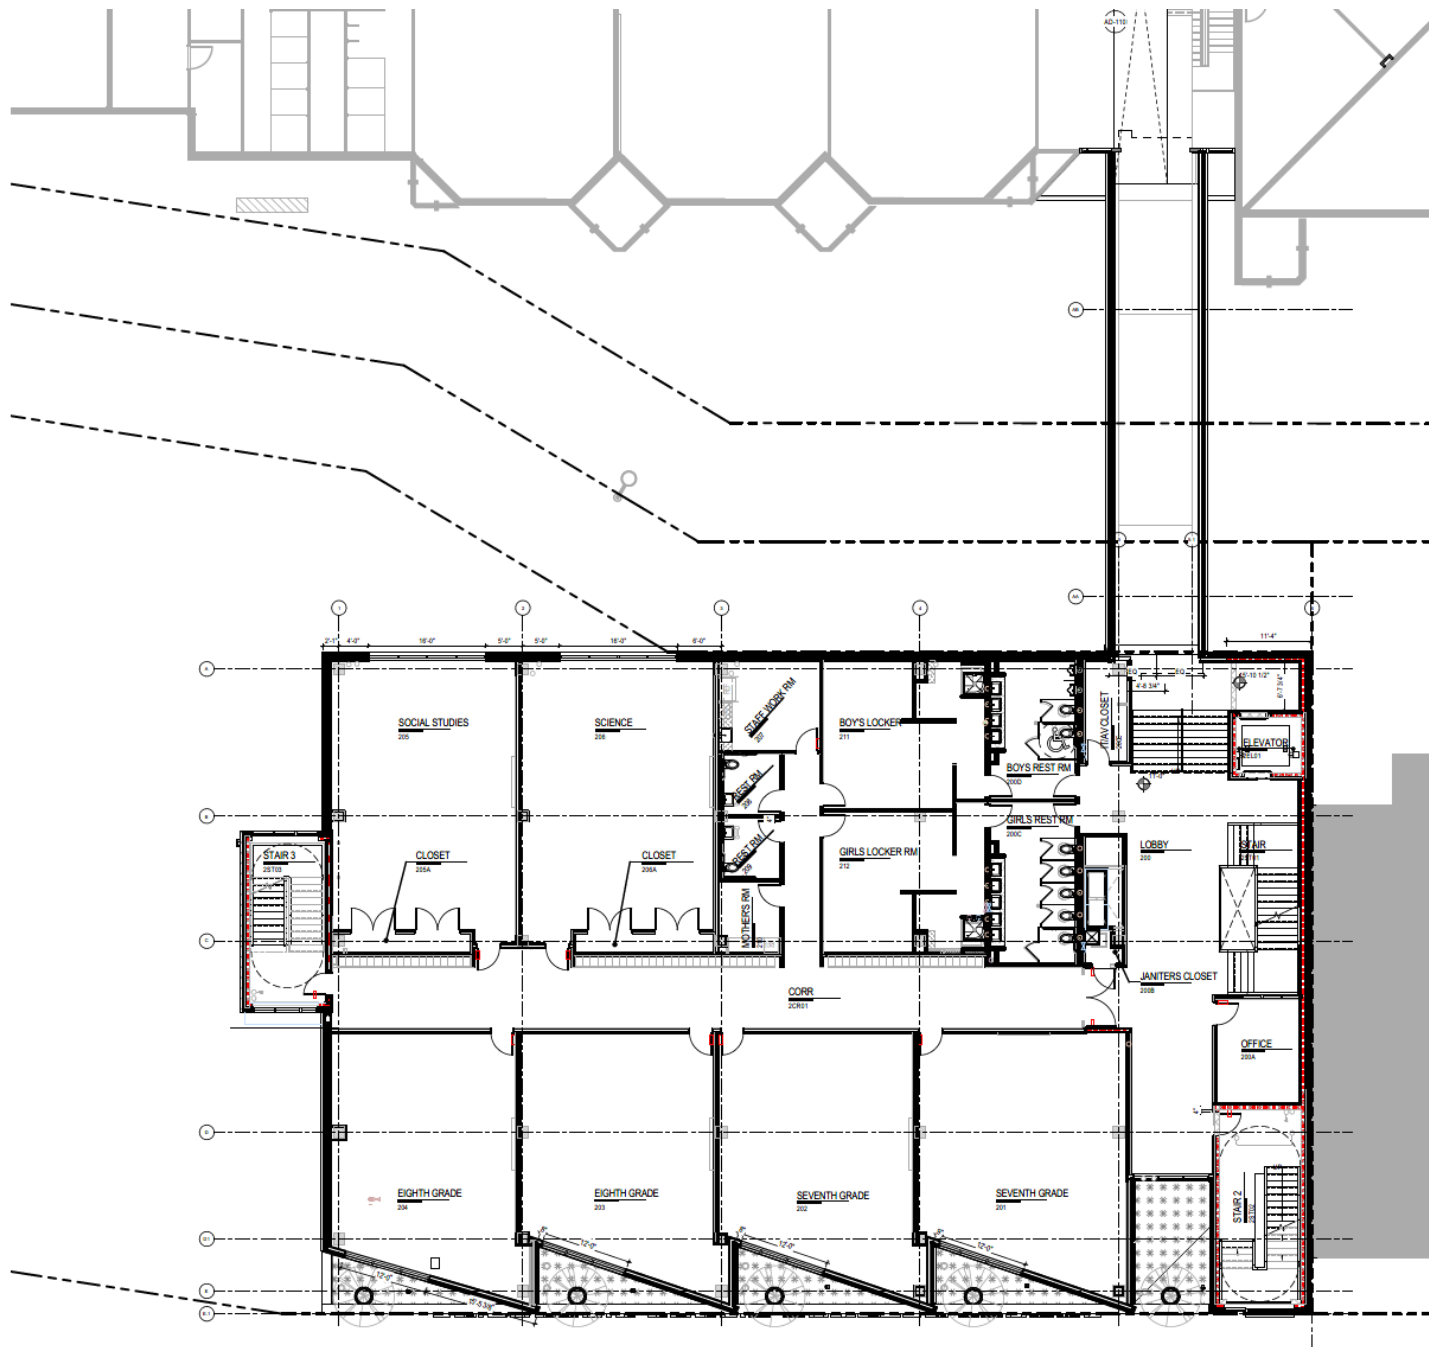


Second Floor Plan

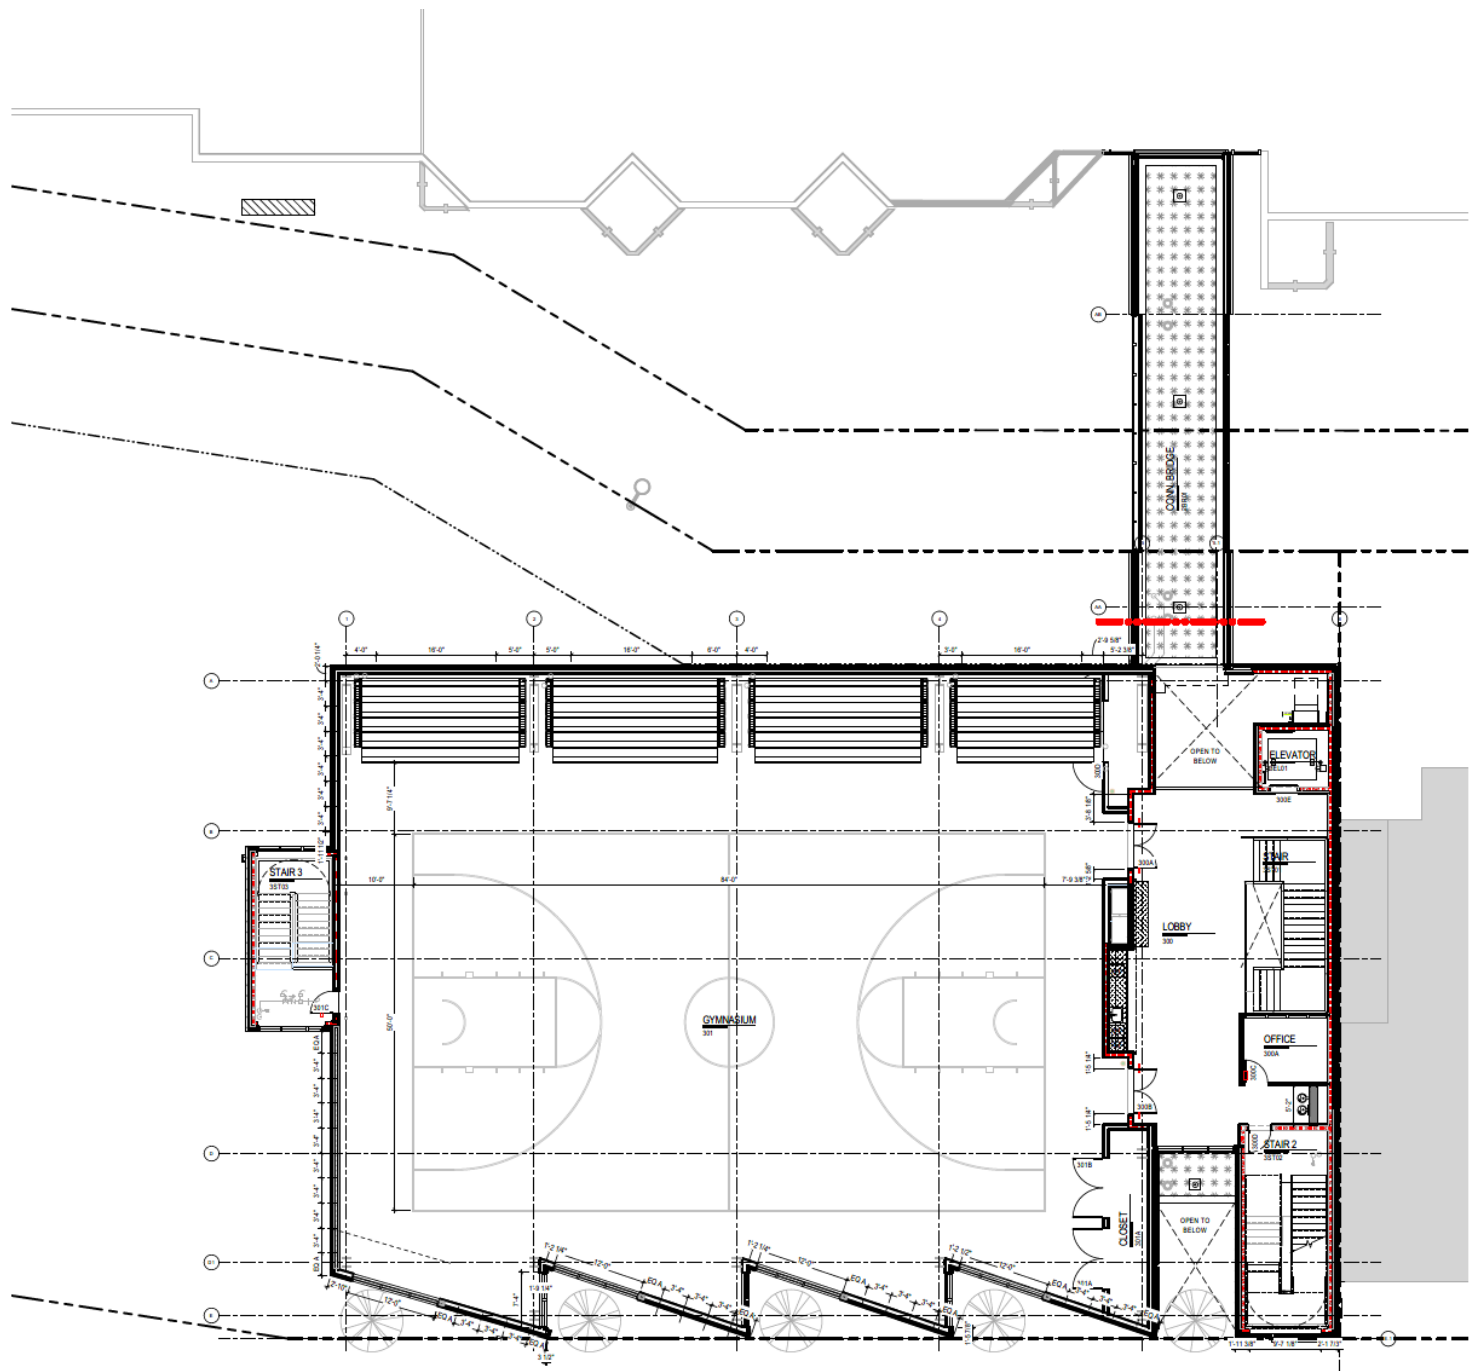

Third Floor Plan

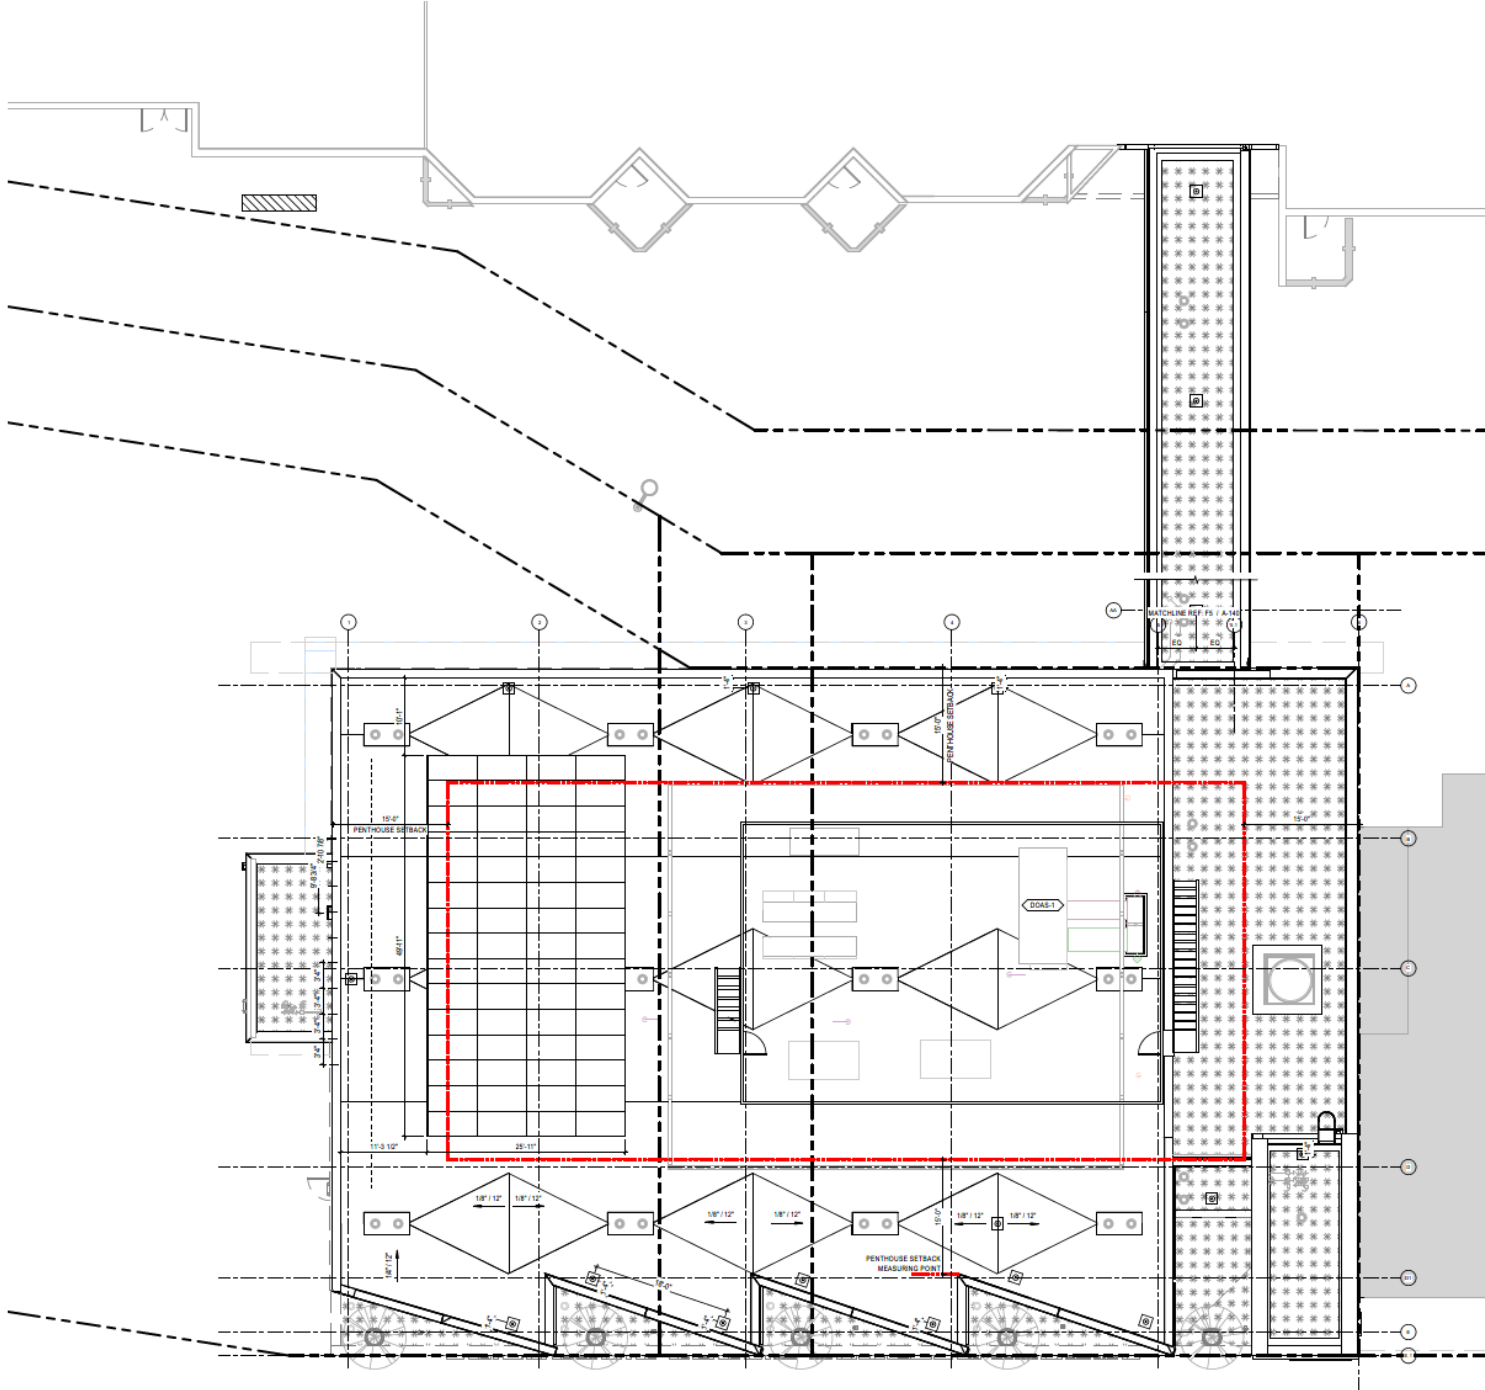


Roof Plan

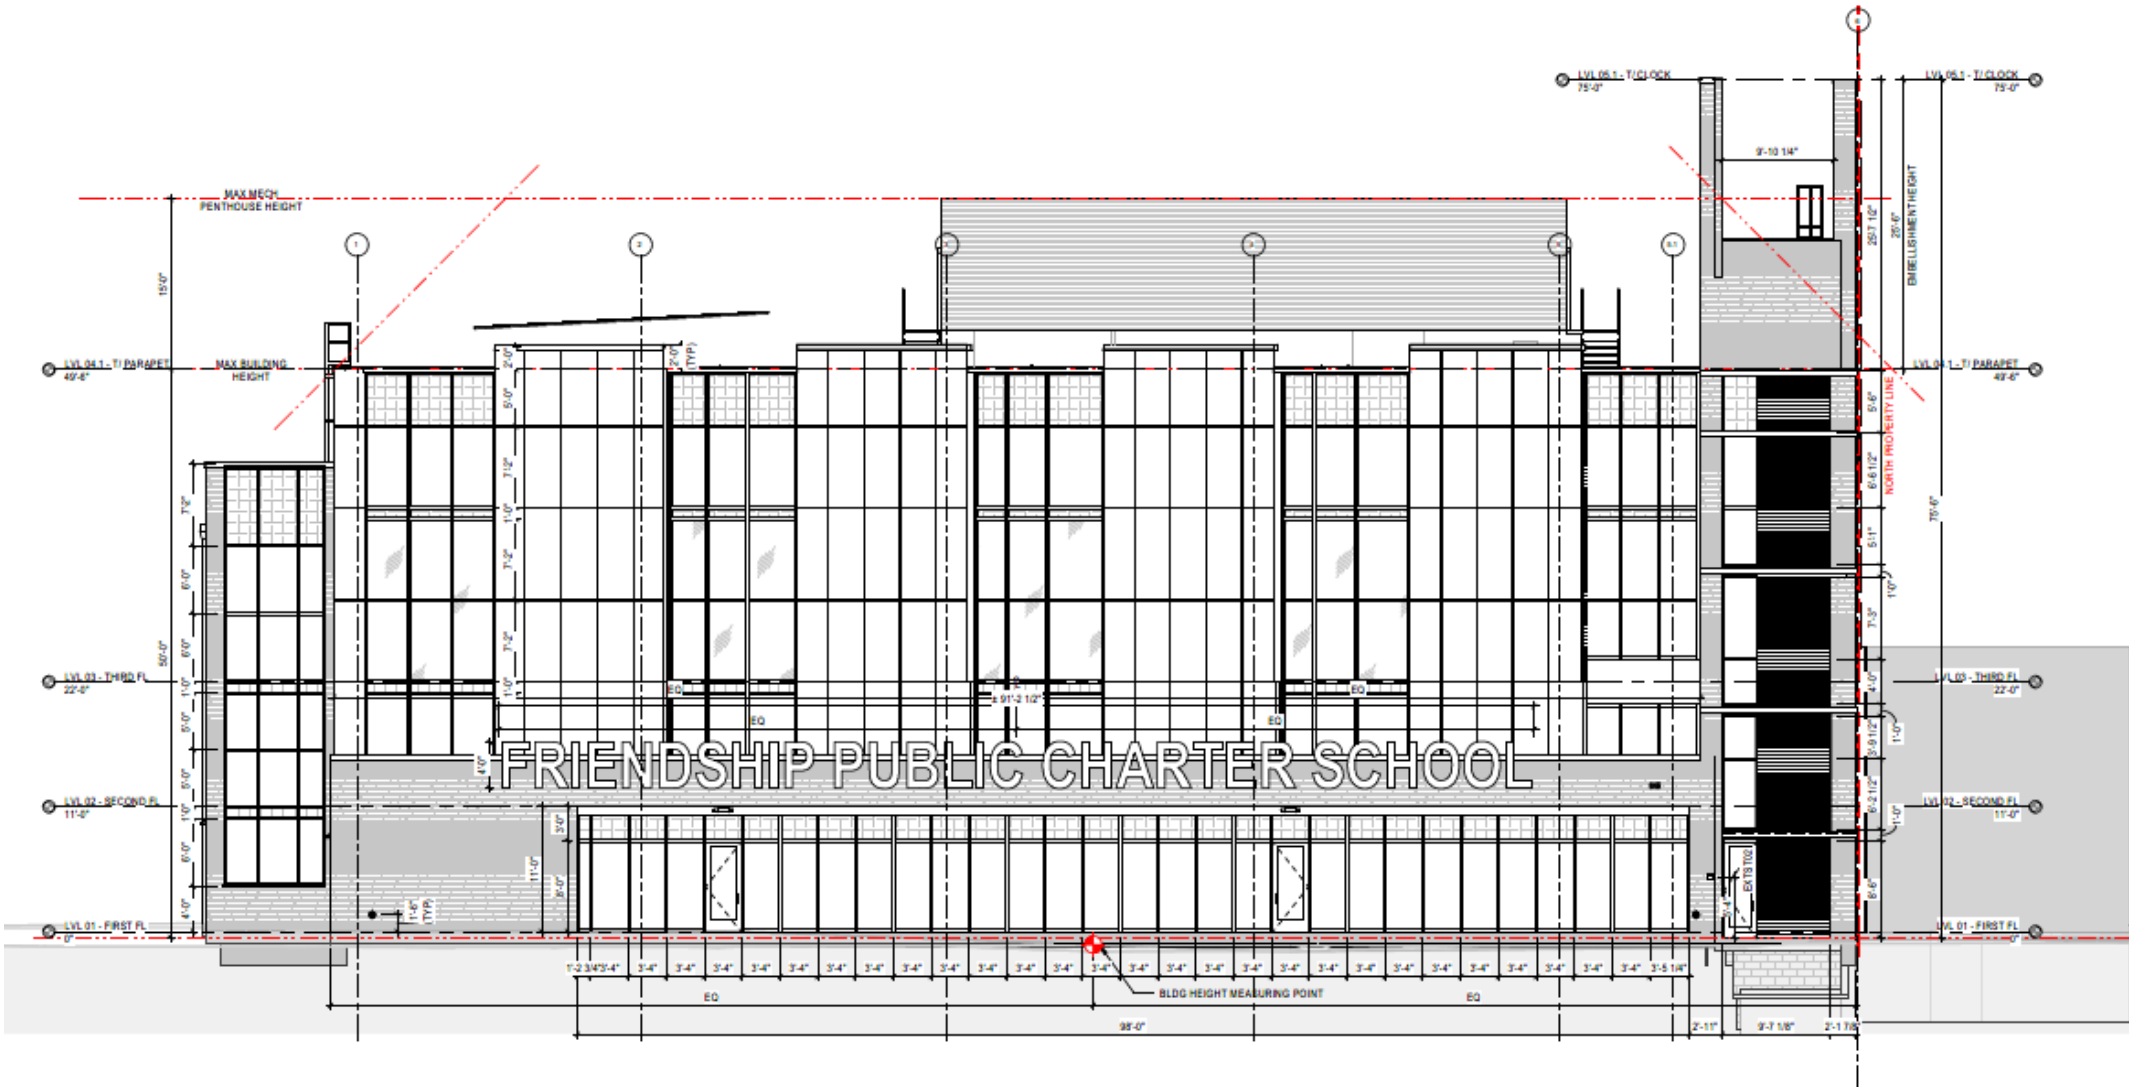


East Elevation




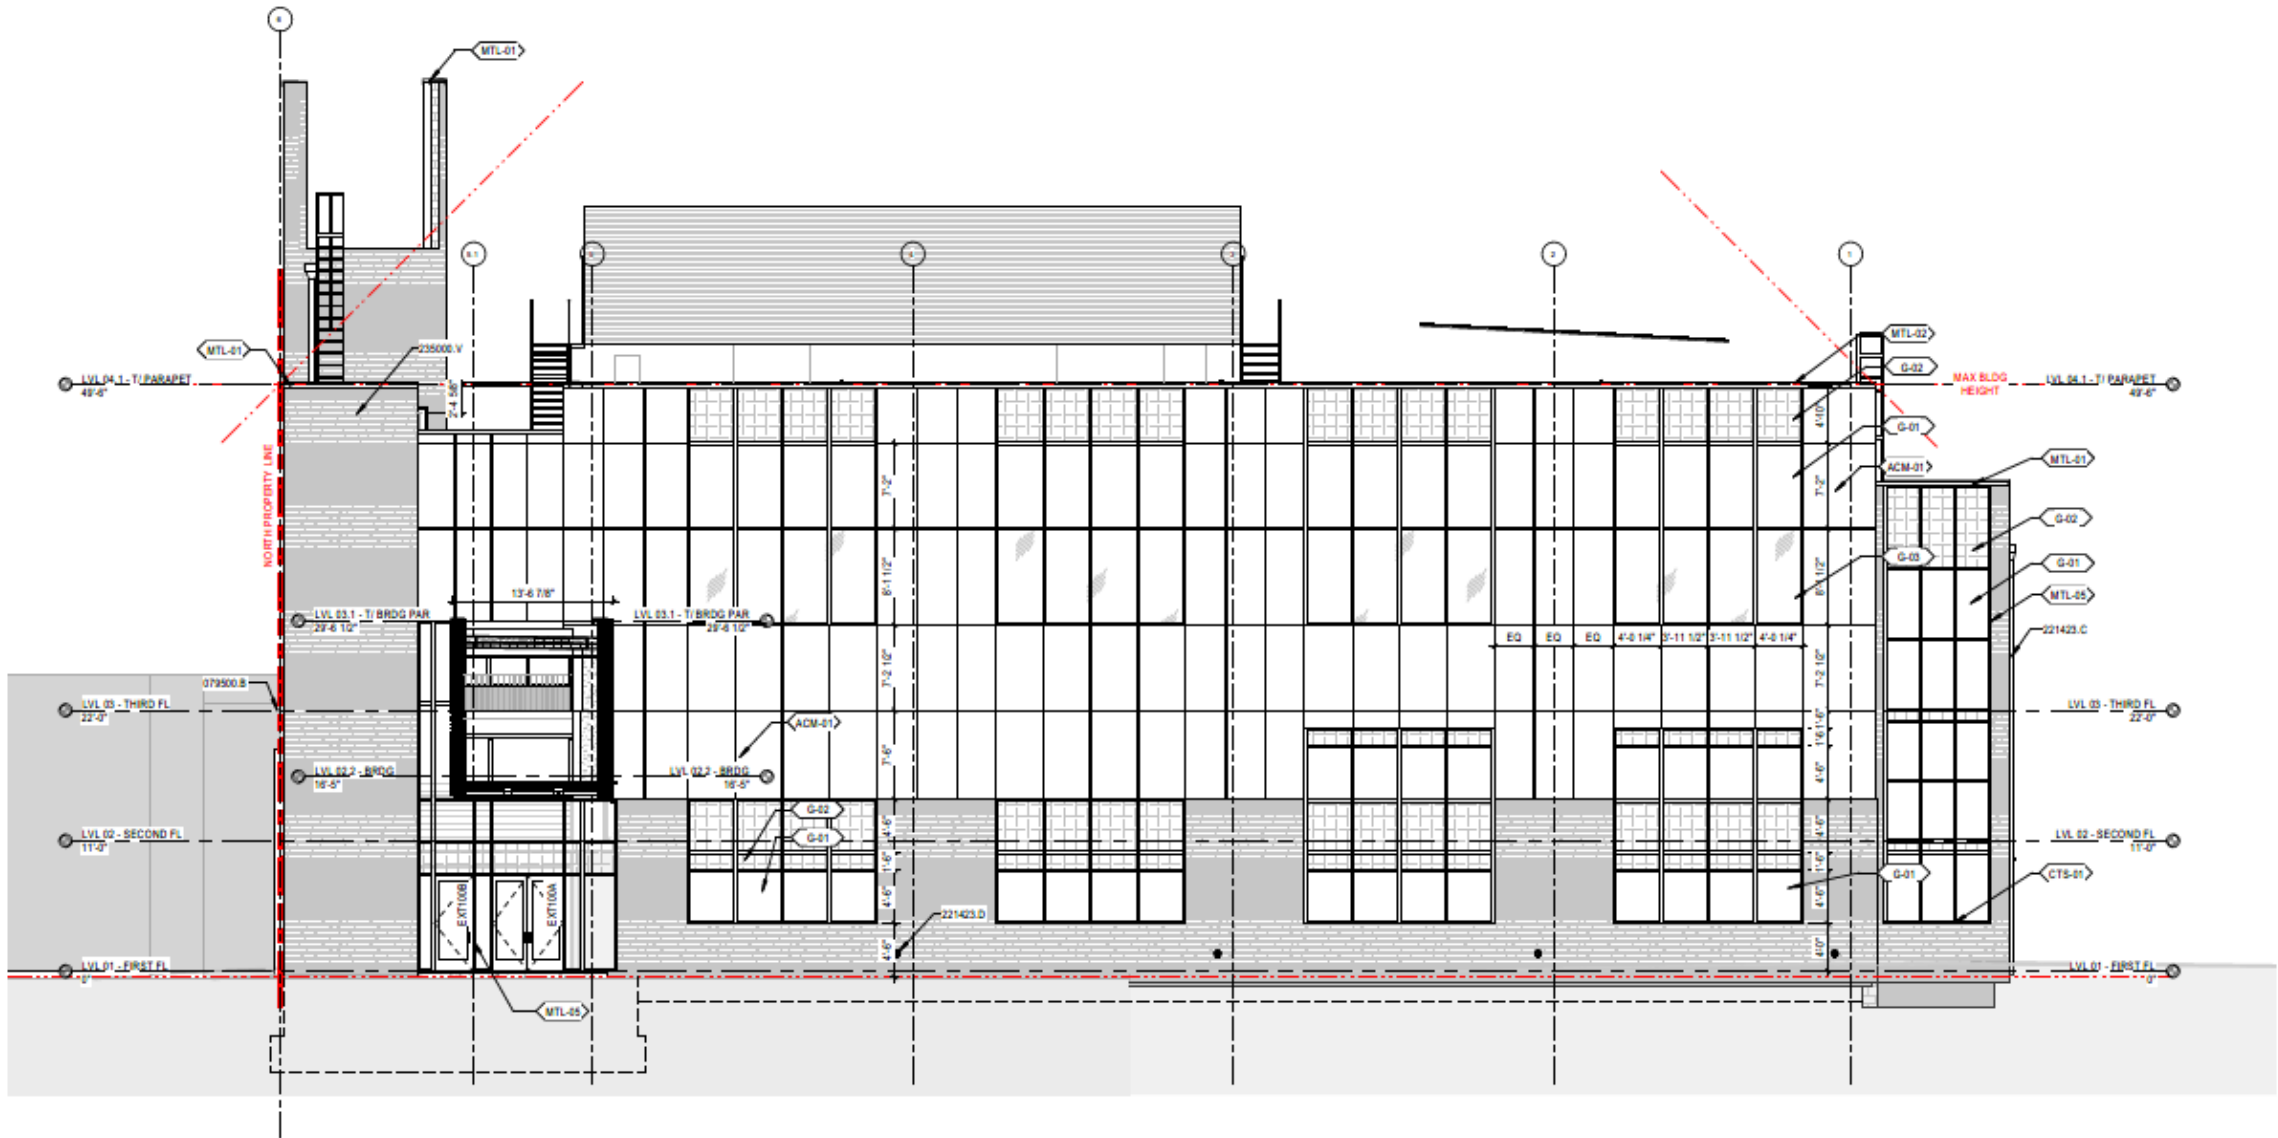

West Elevation

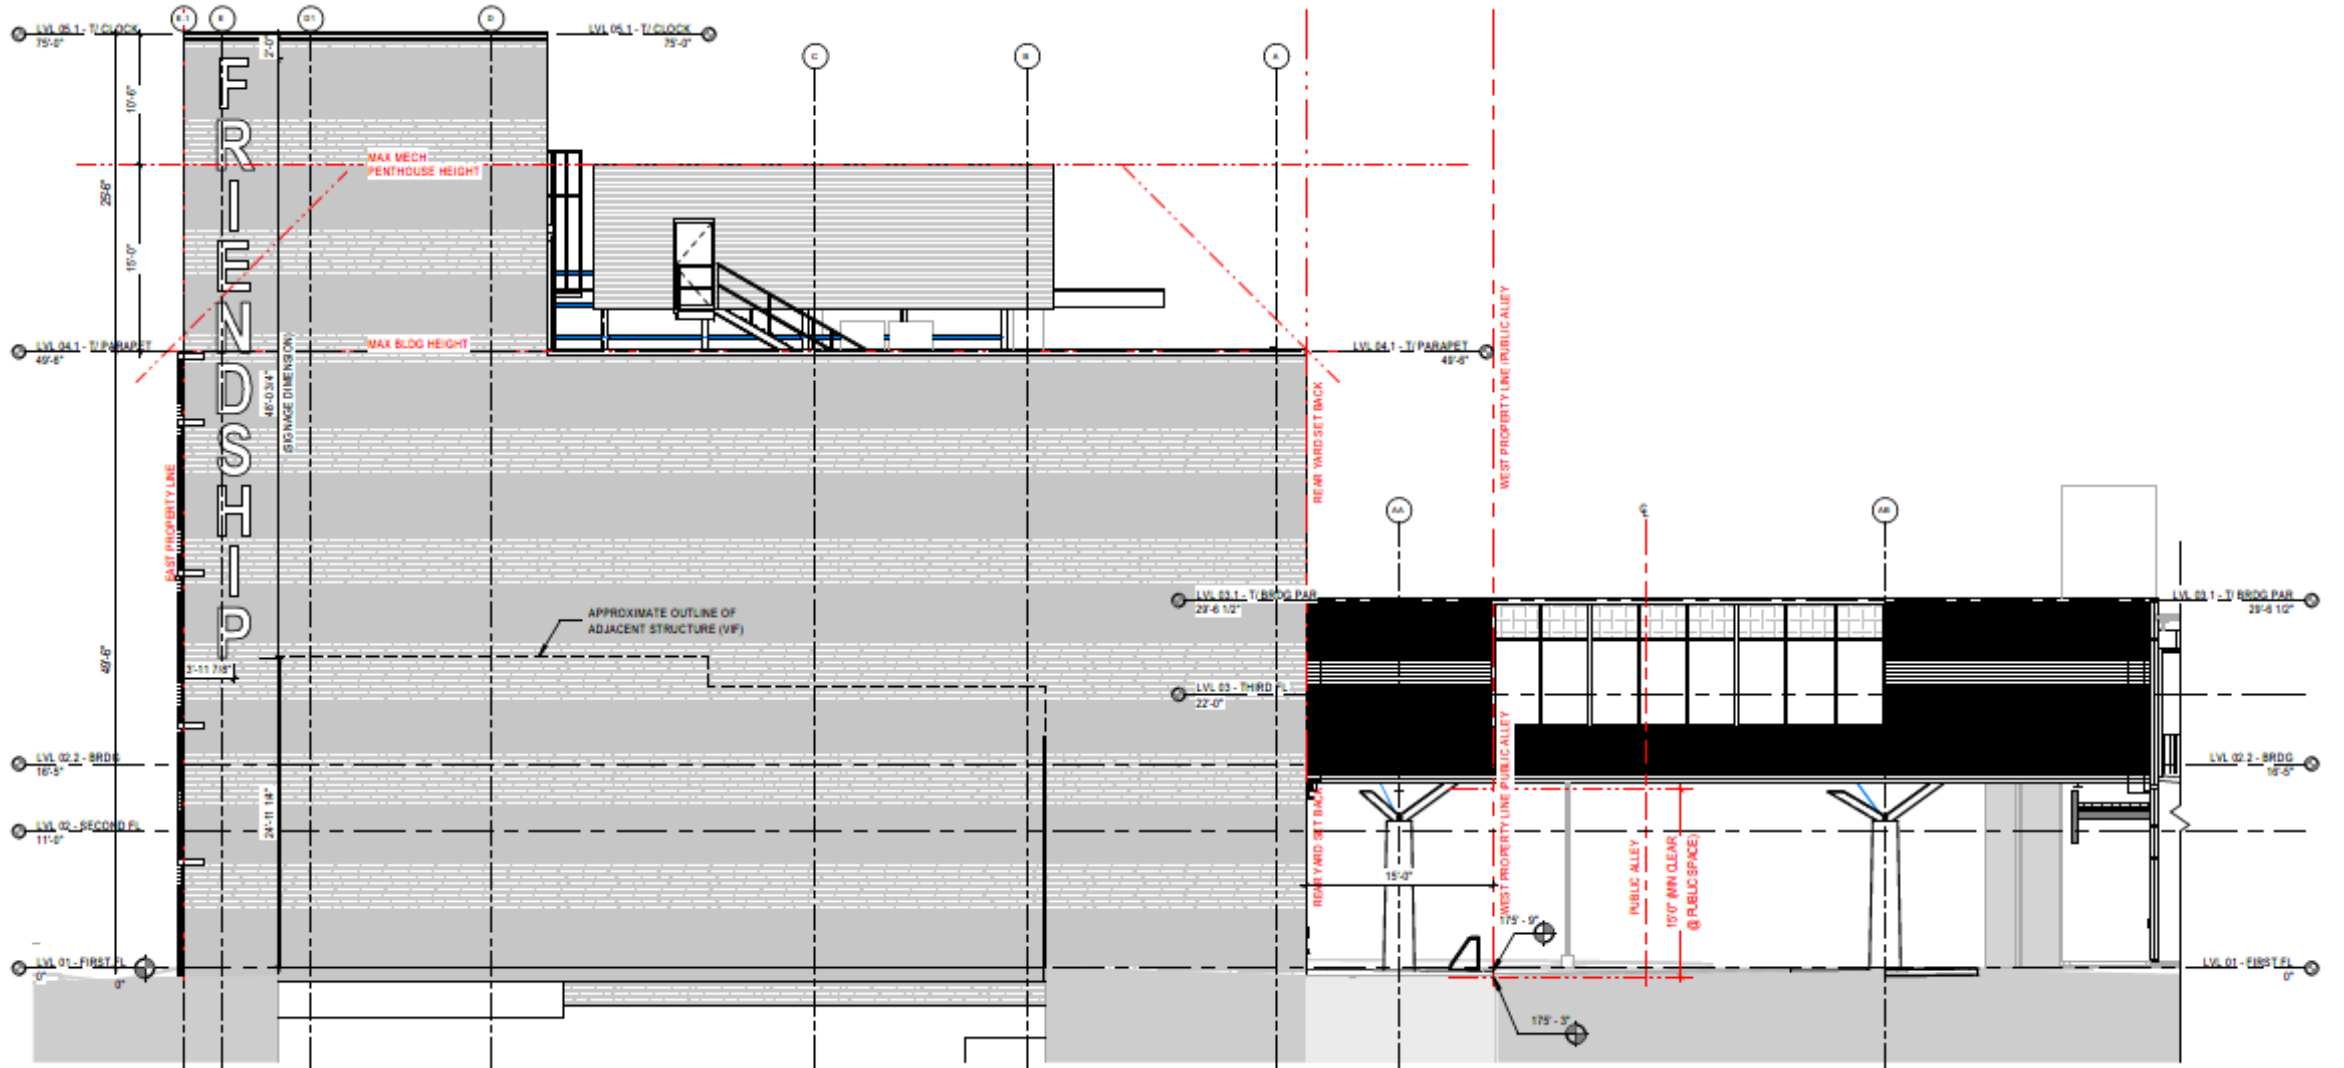

North Elevation

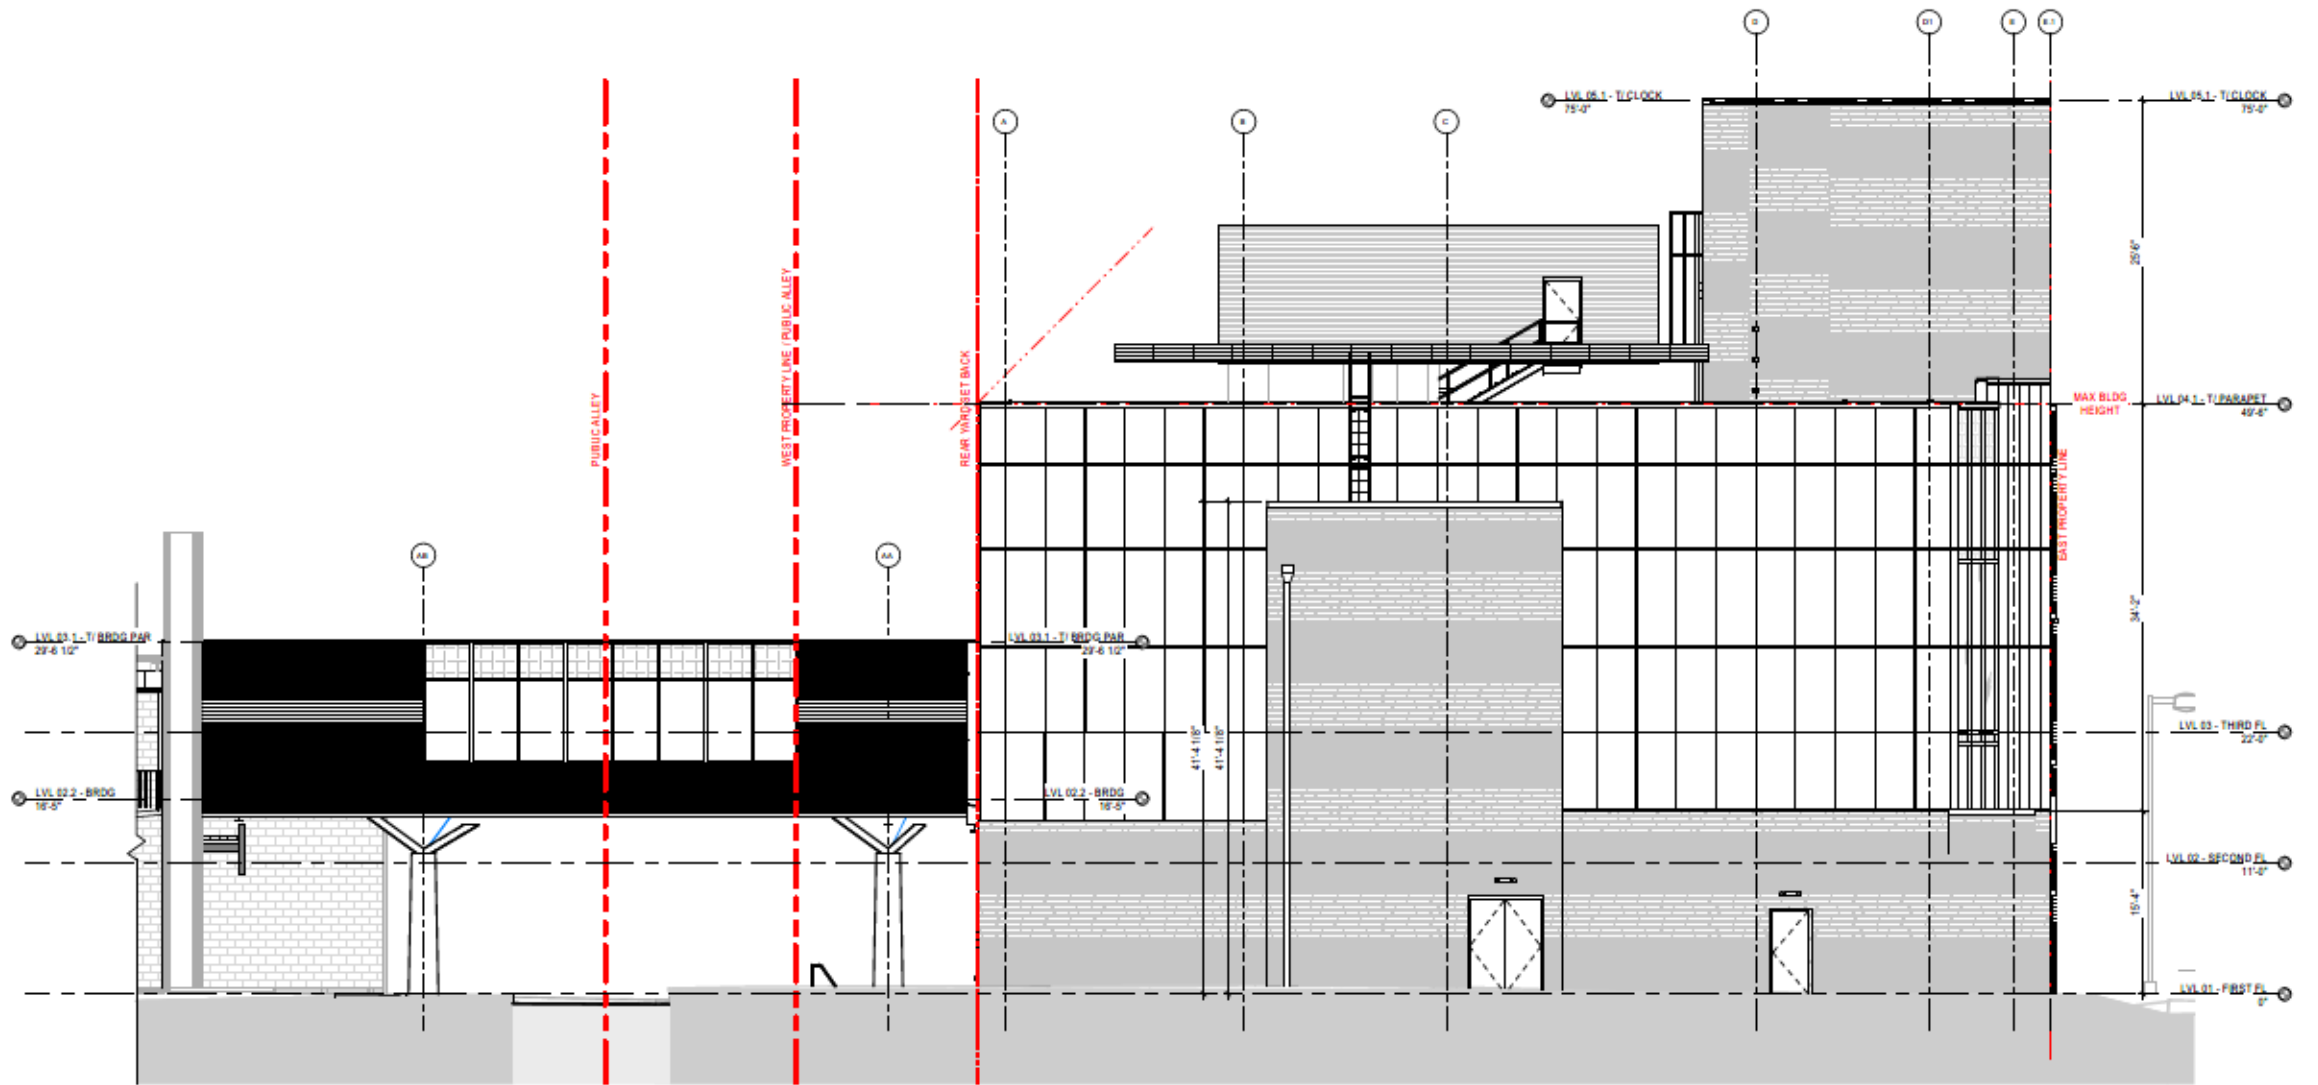

South Elevation