


**D1 BUILDING I - NORTH ELEVATION**  
1/8" = 1'-0"

MATERIAL LEGEND vertical	
NUMBER	MATERIAL
3.3	CONTEMPORARY BRICK - BY ARRISCRRAFT - COLOR #1 DARK GRAY
3.4	CONTEMPORARY BRICK - BY ARRISCRRAFT - COLOR #2 LIGHT GRAY
4.2	BRICK #2 - GRAY
4.3	BRICK #3 - WHITE
4.9	CUSTOM CAST STONE SILL
4.10	THIN BRICK #1 - RED
4.12	THIN BRICK #3 - WHITE
5.0	METAL VENT
5.1	METAL BRICK VENT
5.6	METAL COPING
7.2	FIBER CEMENT SIDING - COLOR #3 - WHITE
7.4	FIBER CEMENT LAP SIDING - COLOR #2 - WHITE
7.5	FIBER CEMENT PANEL REVEAL SYSTEM
7.7	FIBER CEMENT LAP SIDING - WOOD LOOK GRAY
7.10	METAL SHINGLE CLADDING - BY FINE METAL ROOF TECH QUADRA PANEL - COLOR GRAY
7.11	CORRUGATED METAL CLADDING - VERTICAL - RED
7.12	CORRUGATED METAL CLADDING - BY CENTRIA STYLE-RIB VERTICAL - COLOR #2
7.13	METAL PANEL CLADDING - WHITE
7.14	METAL PANEL CLADDING - GRAY
7.18	METAL PANEL CLADDING - CHARCOAL


**NOTE:**  
BRICK INSTALLATIONS FROM THE 6TH FLOOR LINE AND ABOVE WILL TRANSITION TO A 'THIN BRICK' APPLICATION. THIN BRICK WILL MATCH THE ADJACENT FULL BED MASONRY USED IN APPLICATIONS BELOW THE 6TH FLOOR LINE IN SIZE, FINISH, COLOR, AND TEXTURE AND ALIGN AT FACE OF FINISH.




**A1 BUILDING I - EAST ELEVATION**  
1/8" = 1'-0"

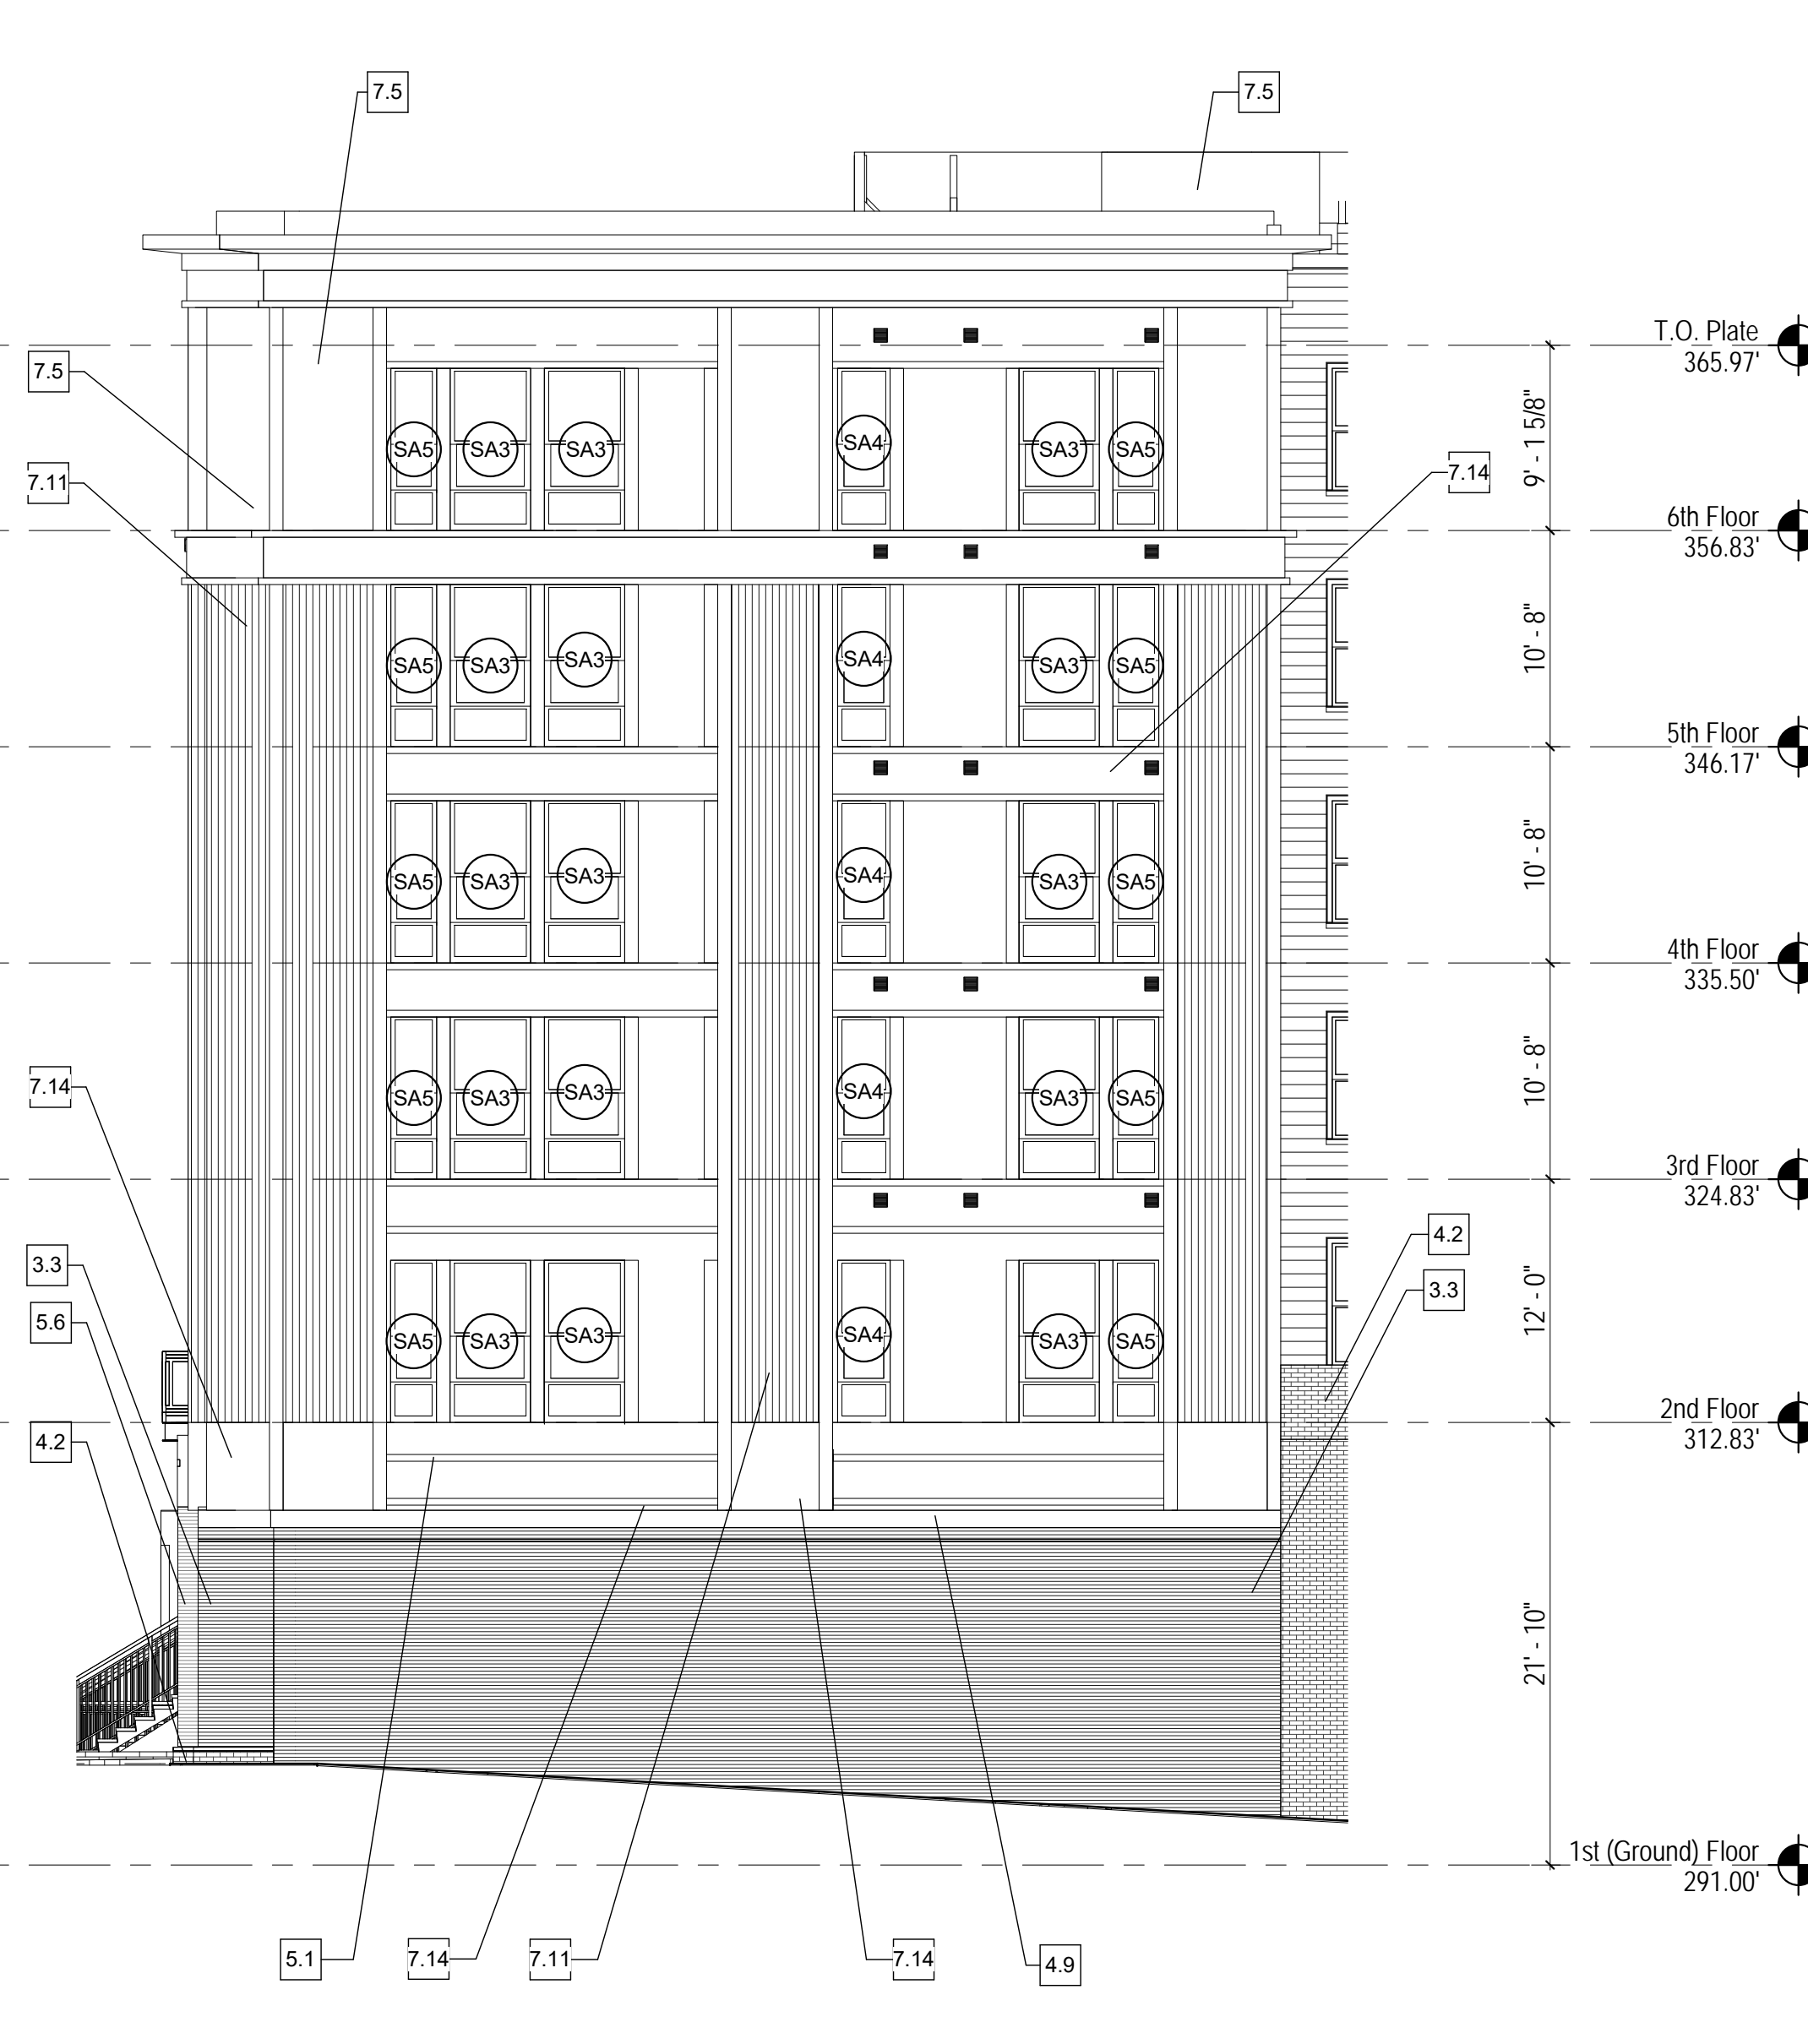

**A6 BUILDING I - WEST ELEVATION**  
1/8" = 1'-0"

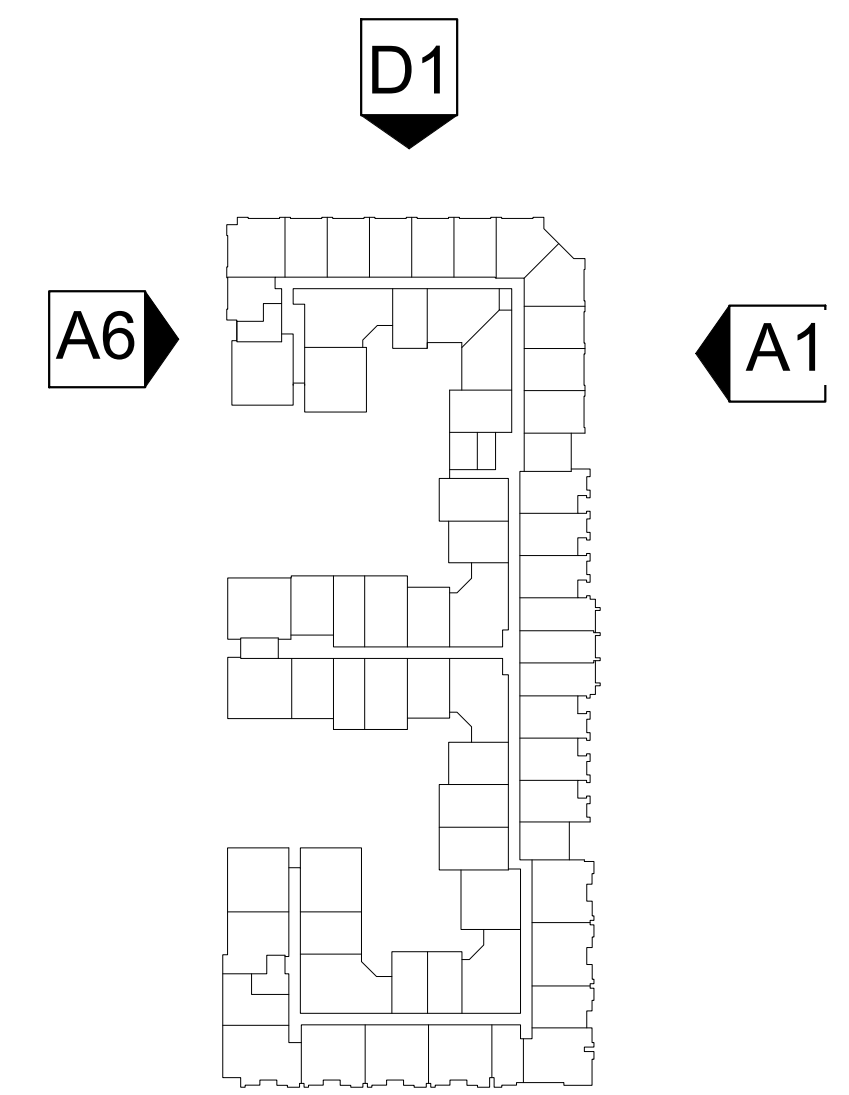

**KEY PLAN**

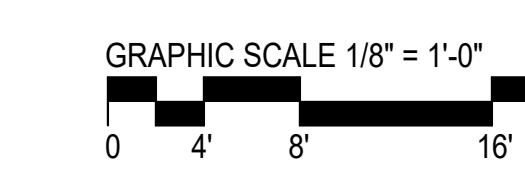

**TORTI GALLAS URBAN**  
650 F STREET SUITE 690, NW  
WASHINGTON, DC 20002  
202.232.3132  
www.tortigallasurban.com

**WALTER REED TOWN CENTER - BUILDING IJ**

PROJECT ADDRESS  
6900 GEORGIA AVE NW # 77  
WASHINGTON, DC 20307

OWNER / DEVELOPER  
HINES  
202.434.0286  
URBAN ATLANTIC  
301.280.6638  
TRIDEN DEVELOPMENT  
202.904.2442

STRUCTURAL ENGINEER  
SK&A DC STRUCTURAL ENGINEERS  
202.659.2520

MEP ENGINEER  
SSA INC.  
301.657.7630

CIVIL ENGINEER  
BOWMAN CONSULTING GROUP DC  
202.750.2475

LANDSCAPE ARCHITECT  
OEHME VAN SWEEDEN  
202.546.7575

INTERIOR DESIGNER  
HICKOK COLE  
202.667.9776

**Key Plan**

**Issue**

NO.	DATE
02	50% DD 03/20/2018
03	100% DD 4/17/2018
04	Permit Set 08/20/2019

**Revisions**

NO.	DATE

**Partial Building Elevations**

PRINCIPAL IN CHARGE  
D.A., S.W.  
PROJECT ARCHITECT  
J.G.

DRAWN  
J.G., S.A., T.S., L.P., J.L.

DATE  
9/20/2019

SCALE:  
As indicated

APPROVED  
S.W.  
JOB NO.  
16428.WTC

DRAWING NO. **A0504**

PERMIT SET