


1 CELLAR FLOOR PLAN
Scale: 1/4" = 1'-0"

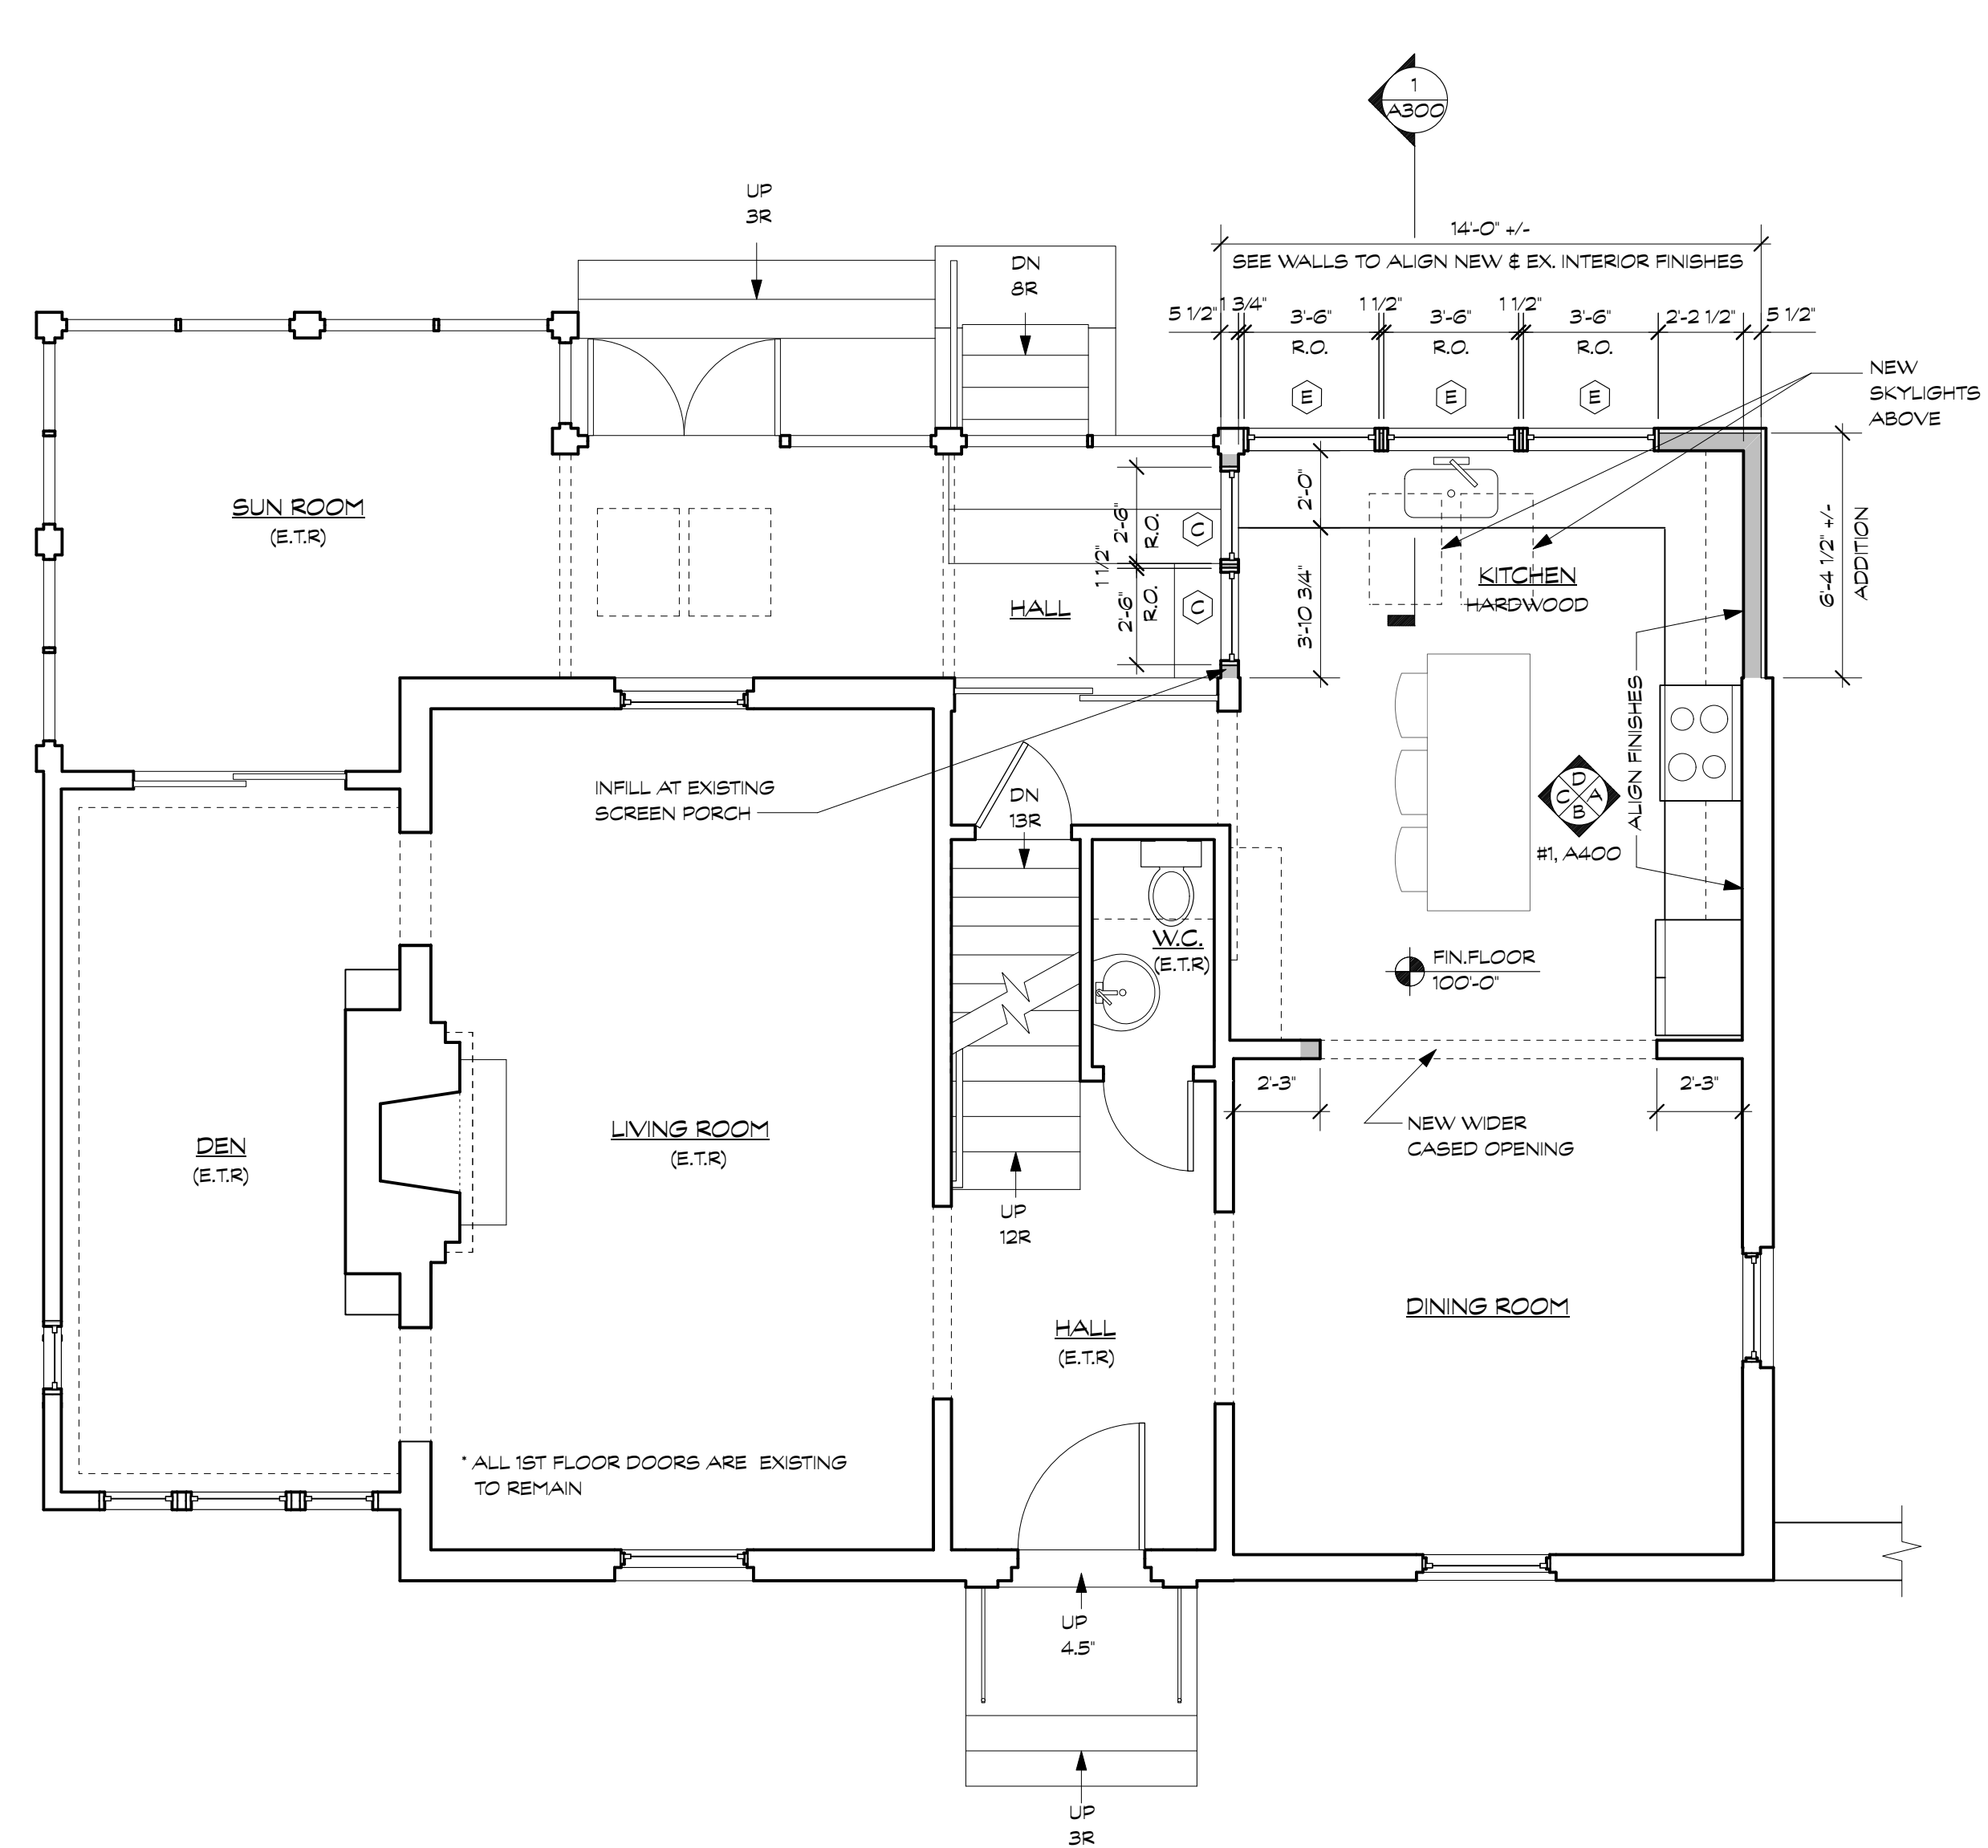

2 FIRST FLOOR PLAN
Scale: 1/4" = 1'-0"

WALL LEGEND

	EXISTING WALLS AND PARTITIONS TO REMAIN
	EXISTING WALLS AND PARTITIONS TO BE REMOVED
	NEW WOOD FRAMED WALLS AND PARTITIONS
	NEW LOW WALLS
	NEW CMU WALLS


- GENERAL NOTES:**
- DO NOT SCALE THE DRAWINGS
 - NEW CONSTRUCTION DIMENSIONED TO FRAMING (U.N.O)
 - EXISTING CONSTRUCTION DIMENSIONED TO FINISH (U.N.O)



BENNETT FRANK MCCARTHY
architects, inc.

1400 Spring Street, Suite 320, Silver Spring, Maryland 20910-2755
(301) 585-2222 www.bfmarch.com fax (301) 585-8917

DATE	ISSUE - REMARKS

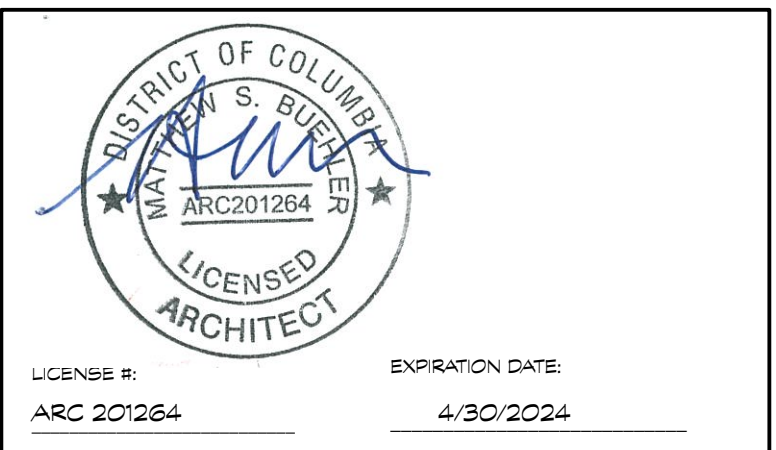

© 2022 Bennett Frank McCarthy Architects, Inc.

SEGAL-MANDEL RENOVATION
3615 Cumberland Street NW, Washington, DC 20008
Project # 2141

CELLAR & FIRST FLOOR PLANS

A100

Board of Zoning Adjustment
District of Columbia
CASE NO. 21056
EXPIRES 03/2028

28 SEPTEMBER 2022 - PERMIT SET