


professional seal

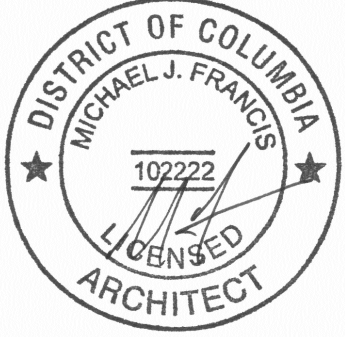

project name:
**HILTON
RESIDENCE-
PHASE 2**
2318 california street, NW
Washington, DC 20008

project no: 1605
issue / description:
Phase 2: HP Review 06.13.17
Phase 2: Historic Review 08.30.17

drawn by: GM/DC
checked by: FB/MF

sheet title


sheet no.



hilton residence

PHASE II

This document contains information proprietary to SAINT, PC and is furnished in confidence for the limited purpose of evaluation, bidding, or review. This document or its contents may not be used for any other purpose and may not be reproduced or disclosed to others without the prior written consent of SAINT, PC. All rights reserved. Copyright 2017 by SAINT, PC.

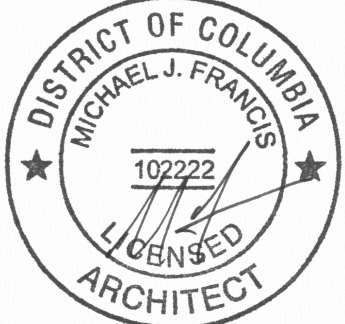

1. DEMOLITION PLANS ARE DIAGRAMMATIC AND REFLECT EXTENT OF REQUIRED DEMOLITION TO ACCOMMODATE PLANNED NEW CONSTRUCTION
2. ALL EXISTING PLUMBING, MECHANICAL, AND ELECTRICAL SYSTEM COMPONENTS SHALL BE REMOVED BACK TO RESPECTIVE EQUIPMENT SOURCE AND SAFELY SECURED OR CAPPED.
3. STABILIZED, SECURE, OR OTHERWISE MAKE SAFE ALL EXISTING TO REMAIN STRUCTURE AND FRAMING AS REQUIRED WHERE DEMOLITION OCCURS
4. ENTIRE SITE MUST REMAIN SECURE AND WATERTIGHT DURING ALL DEMOLITION WORK
5. AREA WITHIN HATCHED OUTLINE IN NOT IN THIS SCOPE OF WORK

- 01 EXISTING METAL HANDRAIL TO BE REMOVED
- 02 EXISTING WOOD HANDRAIL AND GUARDRAIL TO BE REMOVED
- 03 EXISTING TREADS TO BE REMOVED
- 04 EXISTING DOOR / WINDOW ASSEMBLY TO BE REMOVED AND REPLACED WITH STEEL AND GLASS DOOR ASSEMBLY, SEE SHEET A902.

GENERAL DEMOLITION NOTES

KEYNOTES

project name
HILTON RESIDENCE- PHASE 2
2318 california street, NW
Washington, DC 20008

project no: 1605
issue / description:
Phase 2: HP Review 06.13.17
Phase 2: Historic Review 08.30.17



drawn by: GM/DC
checked by: FB/MF

sheet title

DEMOLITION PLANS
FIRST & SECOND FLOORS

sheet no.

A1.01

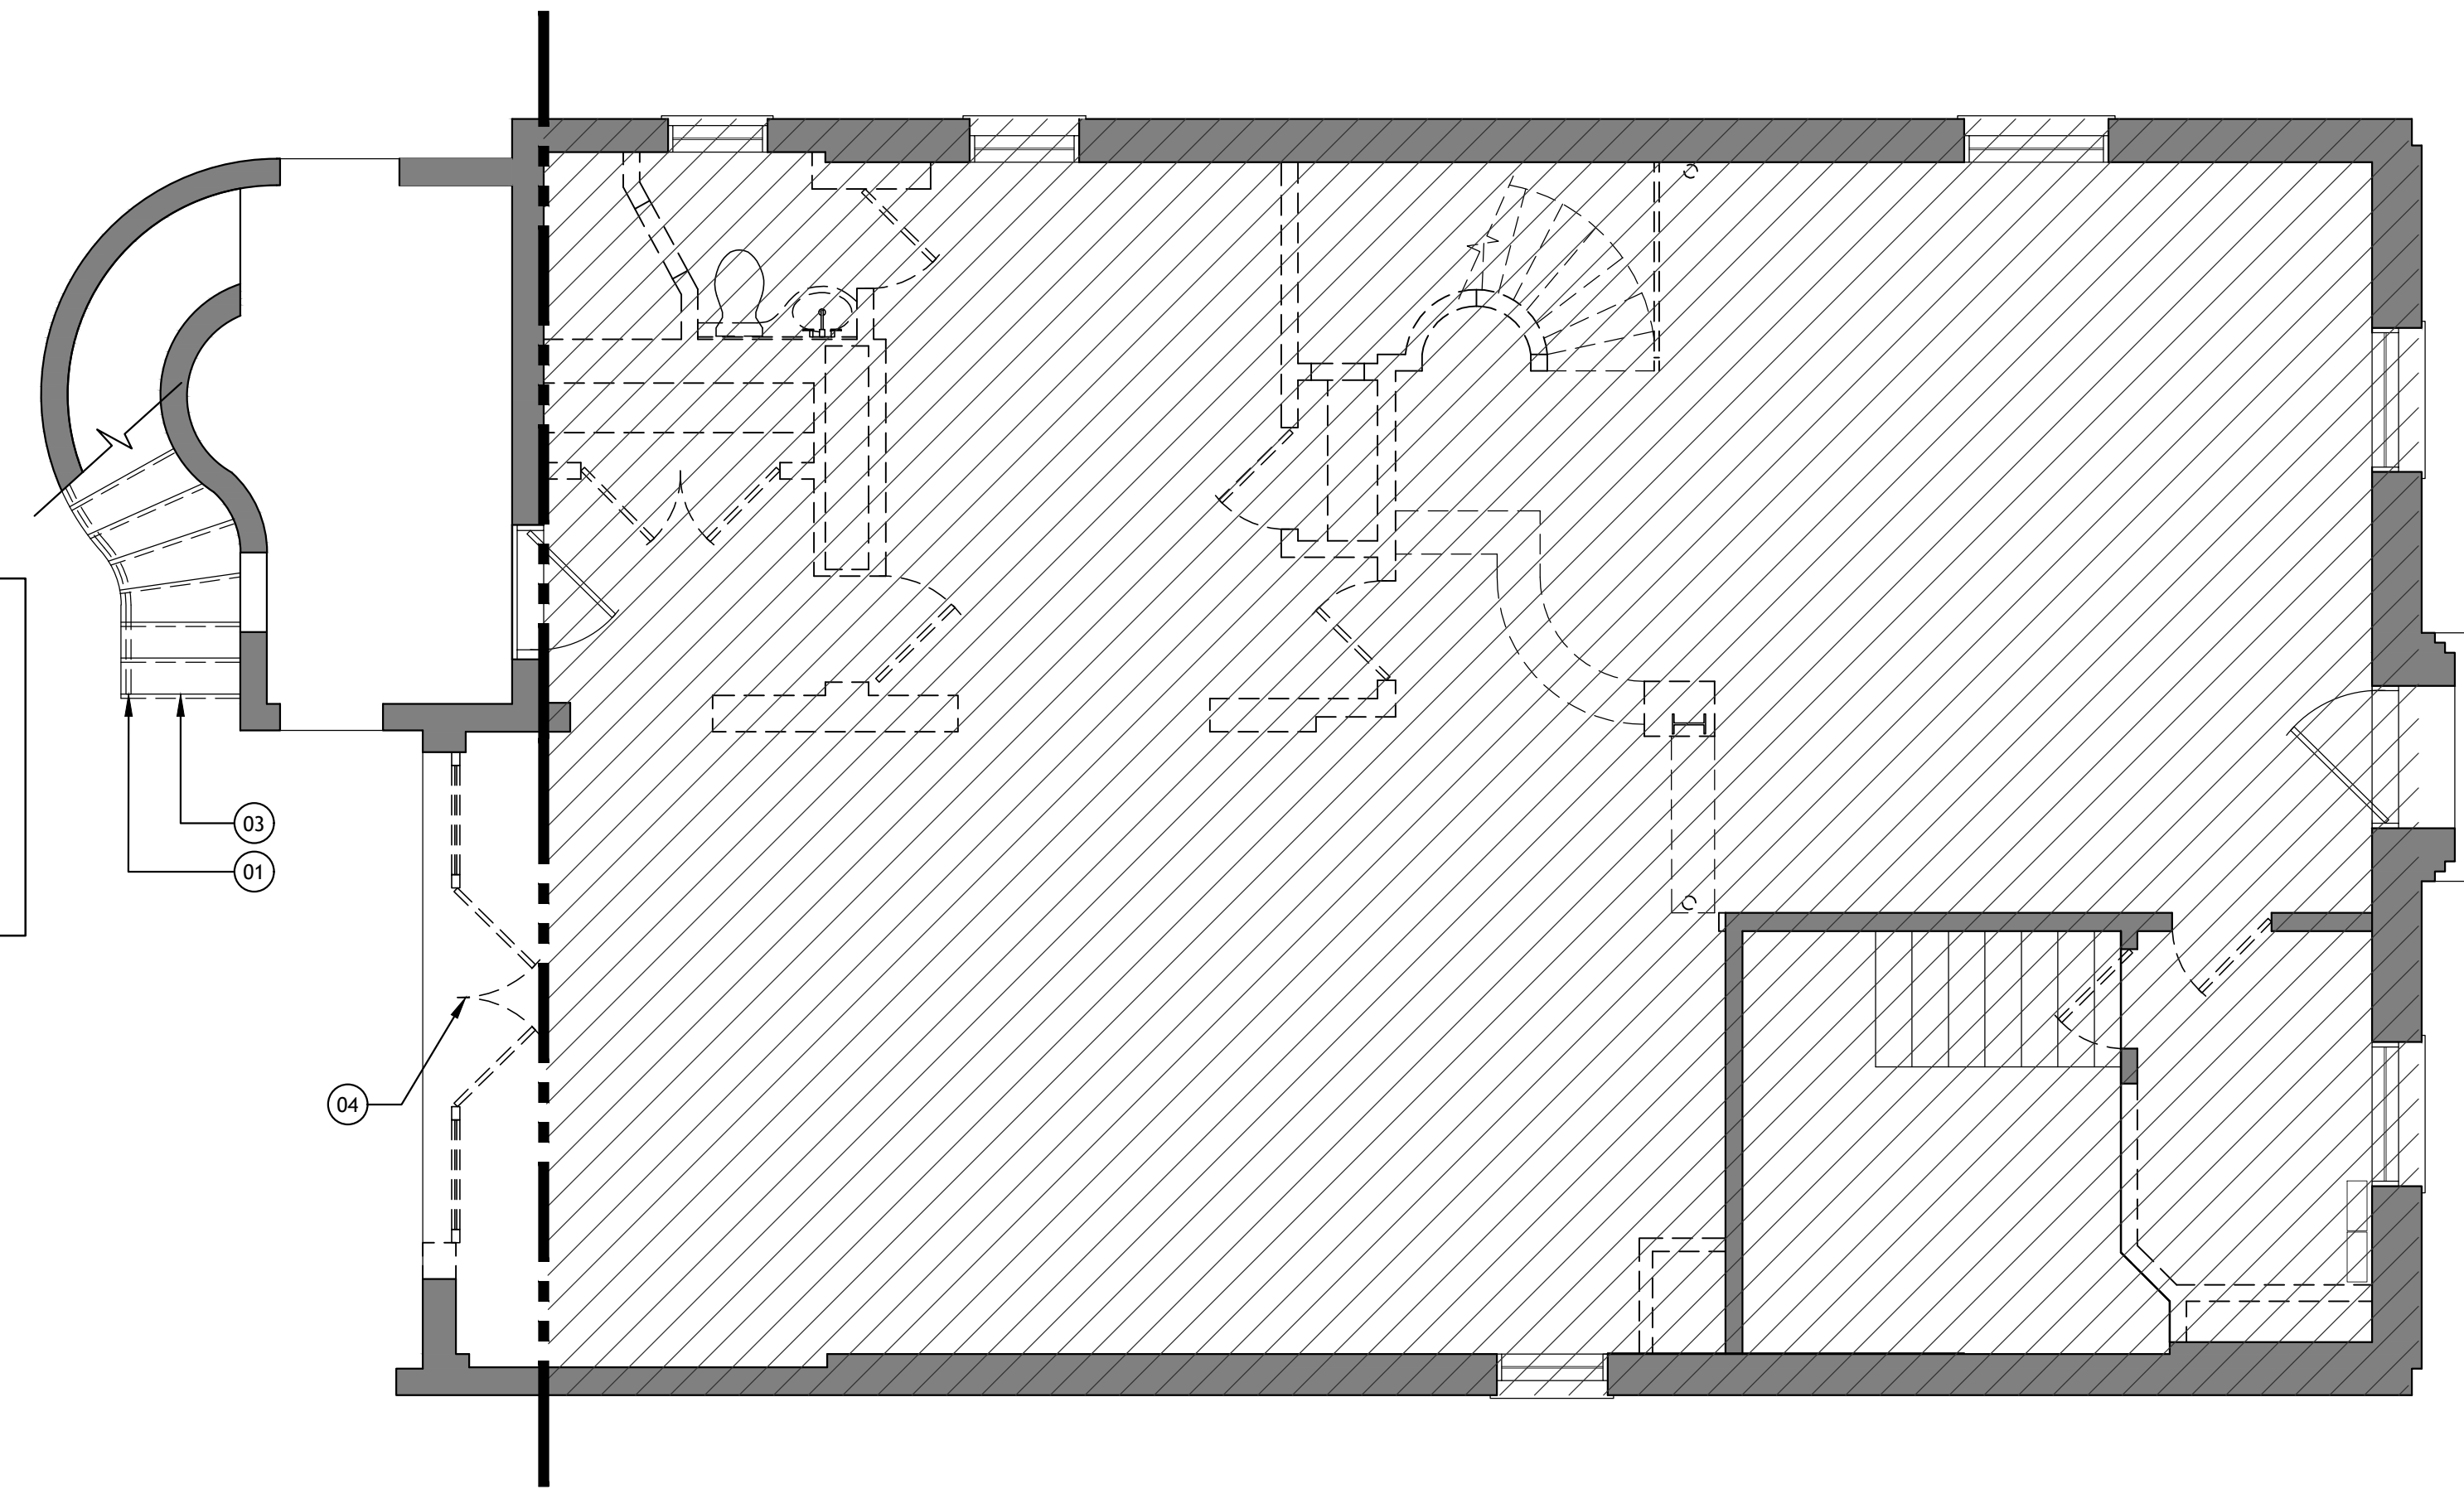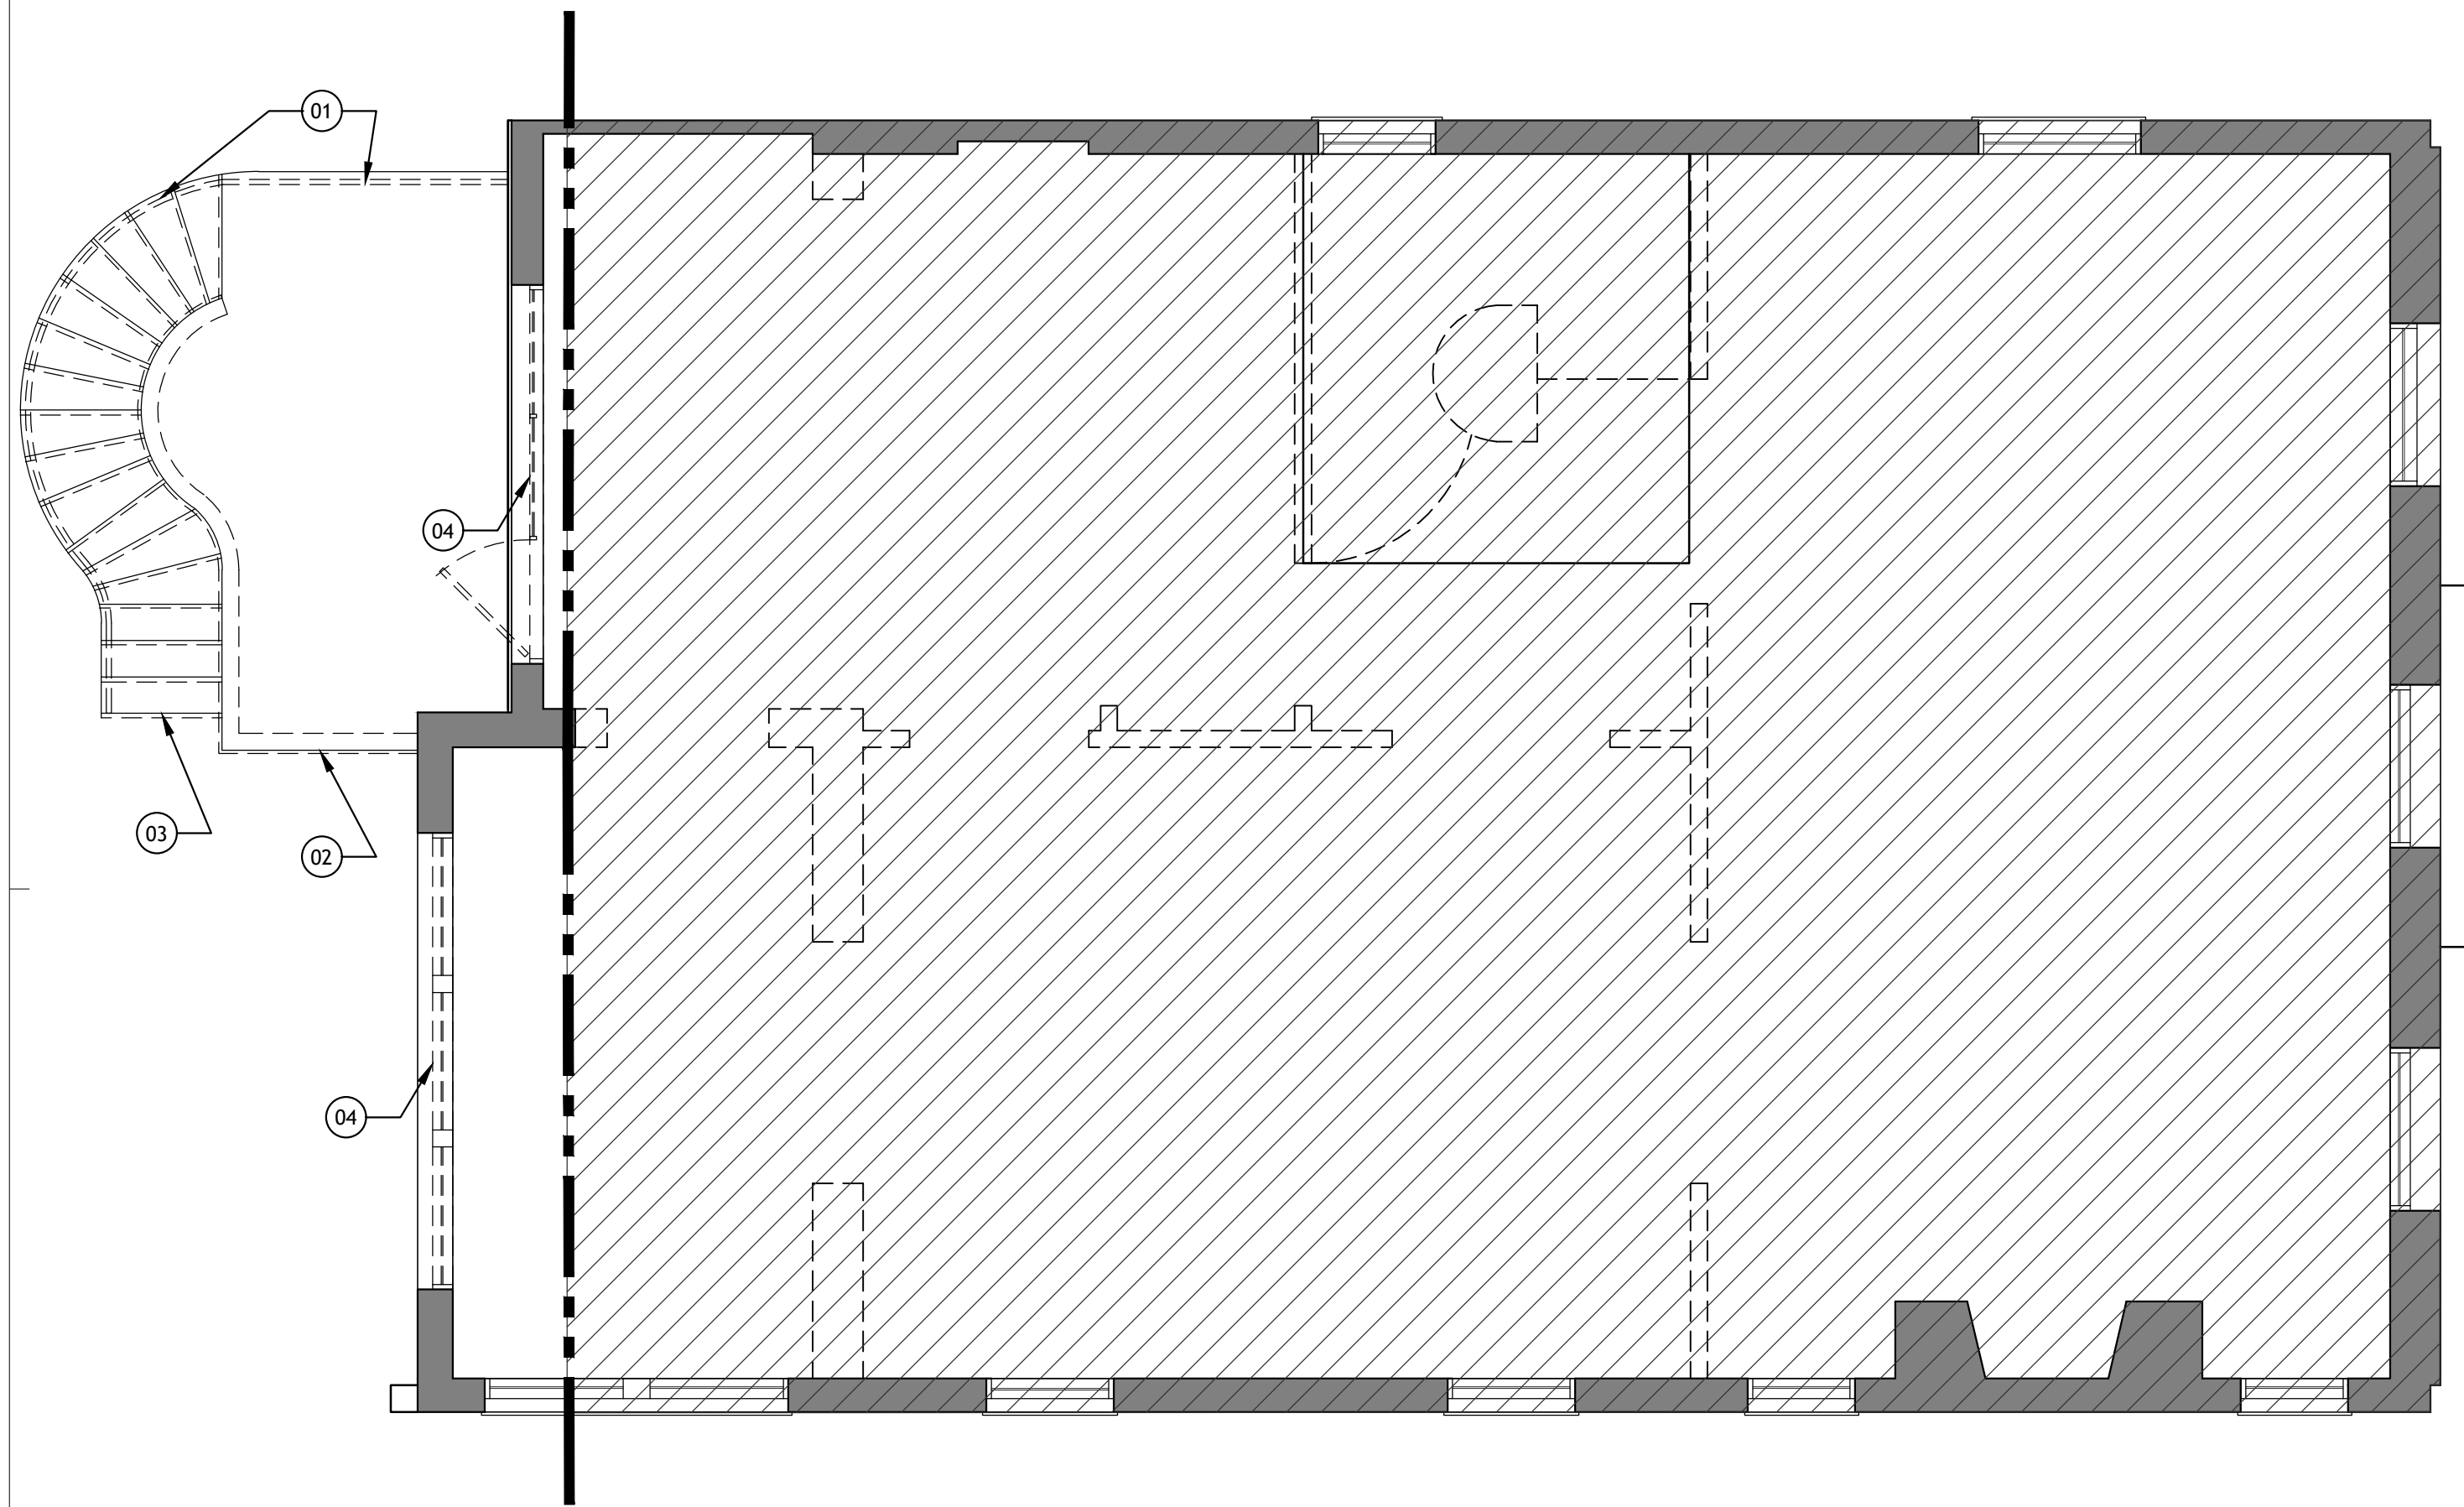

SECOND FLOOR DEMOLITION PLAN

SCALE
1/4"=1'-0"


03

FIRST FLOOR DEMOLITION PLAN

SCALE
1/4"=1'-0"

01

This document contains information proprietary to SAINT, PC and is furnished in confidence for the limited purpose of evaluation, bidding, or review. This document or its contents may not be used for any other purpose and may not be reproduced or disclosed to others without the prior written consent of SAINT, PC. All rights reserved. Copyright 2017 by SAINT, PC

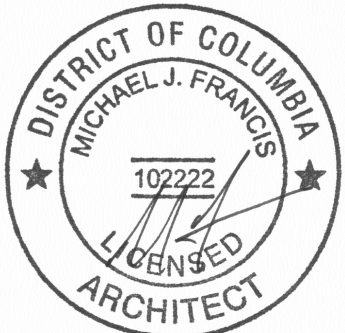

1. DEMOLITION PLANS ARE DIAGRAMMATIC AND REFLECT EXTENT OF REQUIRED DEMOLITION TO ACCOMMODATE PLANNED NEW CONSTRUCTION
2. ALL EXISTING PLUMBING, MECHANICAL, AND ELECTRICAL SYSTEM COMPONENTS SHALL BE REMOVED BACK TO RESPECTIVE EQUIPMENT SOURCE AND SAFELY SECURED OR CAPPED.
3. STABILIZED, SECURE, OR OTHERWISE MAKE SAFE ALL EXISTING TO REMAIN STRUCTURE AND FRAMING AS REQUIRED WHERE DEMOLITION OCCURS
4. ENTIRE SITE MUST REMAIN SECURE AND WATERTIGHT DURING ALL DEMOLITION WORK
5. AREA WITHIN HATCHED OUTLINE IN NOT IN THIS SCOPE OF WORK

- 01 EXISTING DOOR / WINDOW ASSEMBLY TO BE REMOVED AND REPLACED WITH STEEL AND GLASS DOOR ASSEMBLY, SEE SHEET A902.
- 02 EXISTING ROOF TO BE REMOVED
- 03 EXISTING ATTIC SPACE TO REMAIN AND EXTEND TO REAR OF BUILDING
- 04 EXISTING PARAPET WALL TO REMAIN
- 05 ROOF LINE BELOW

GENERAL DEMOLITION NOTES

KEYNOTES

project name
HILTON RESIDENCE- PHASE 2

2318 california street, NW
Washington, DC 20008

project no: 1605

issue / description:

Phase 2: HP Review 06.13.17

Phase 2: Historic Review 08.30.17

drawn by: GM/DC



checked by: FB/MF

sheet title

DEMOLITION PLAN
THIRD FLOOR & PENTHOUSE

sheet no.

A1.02

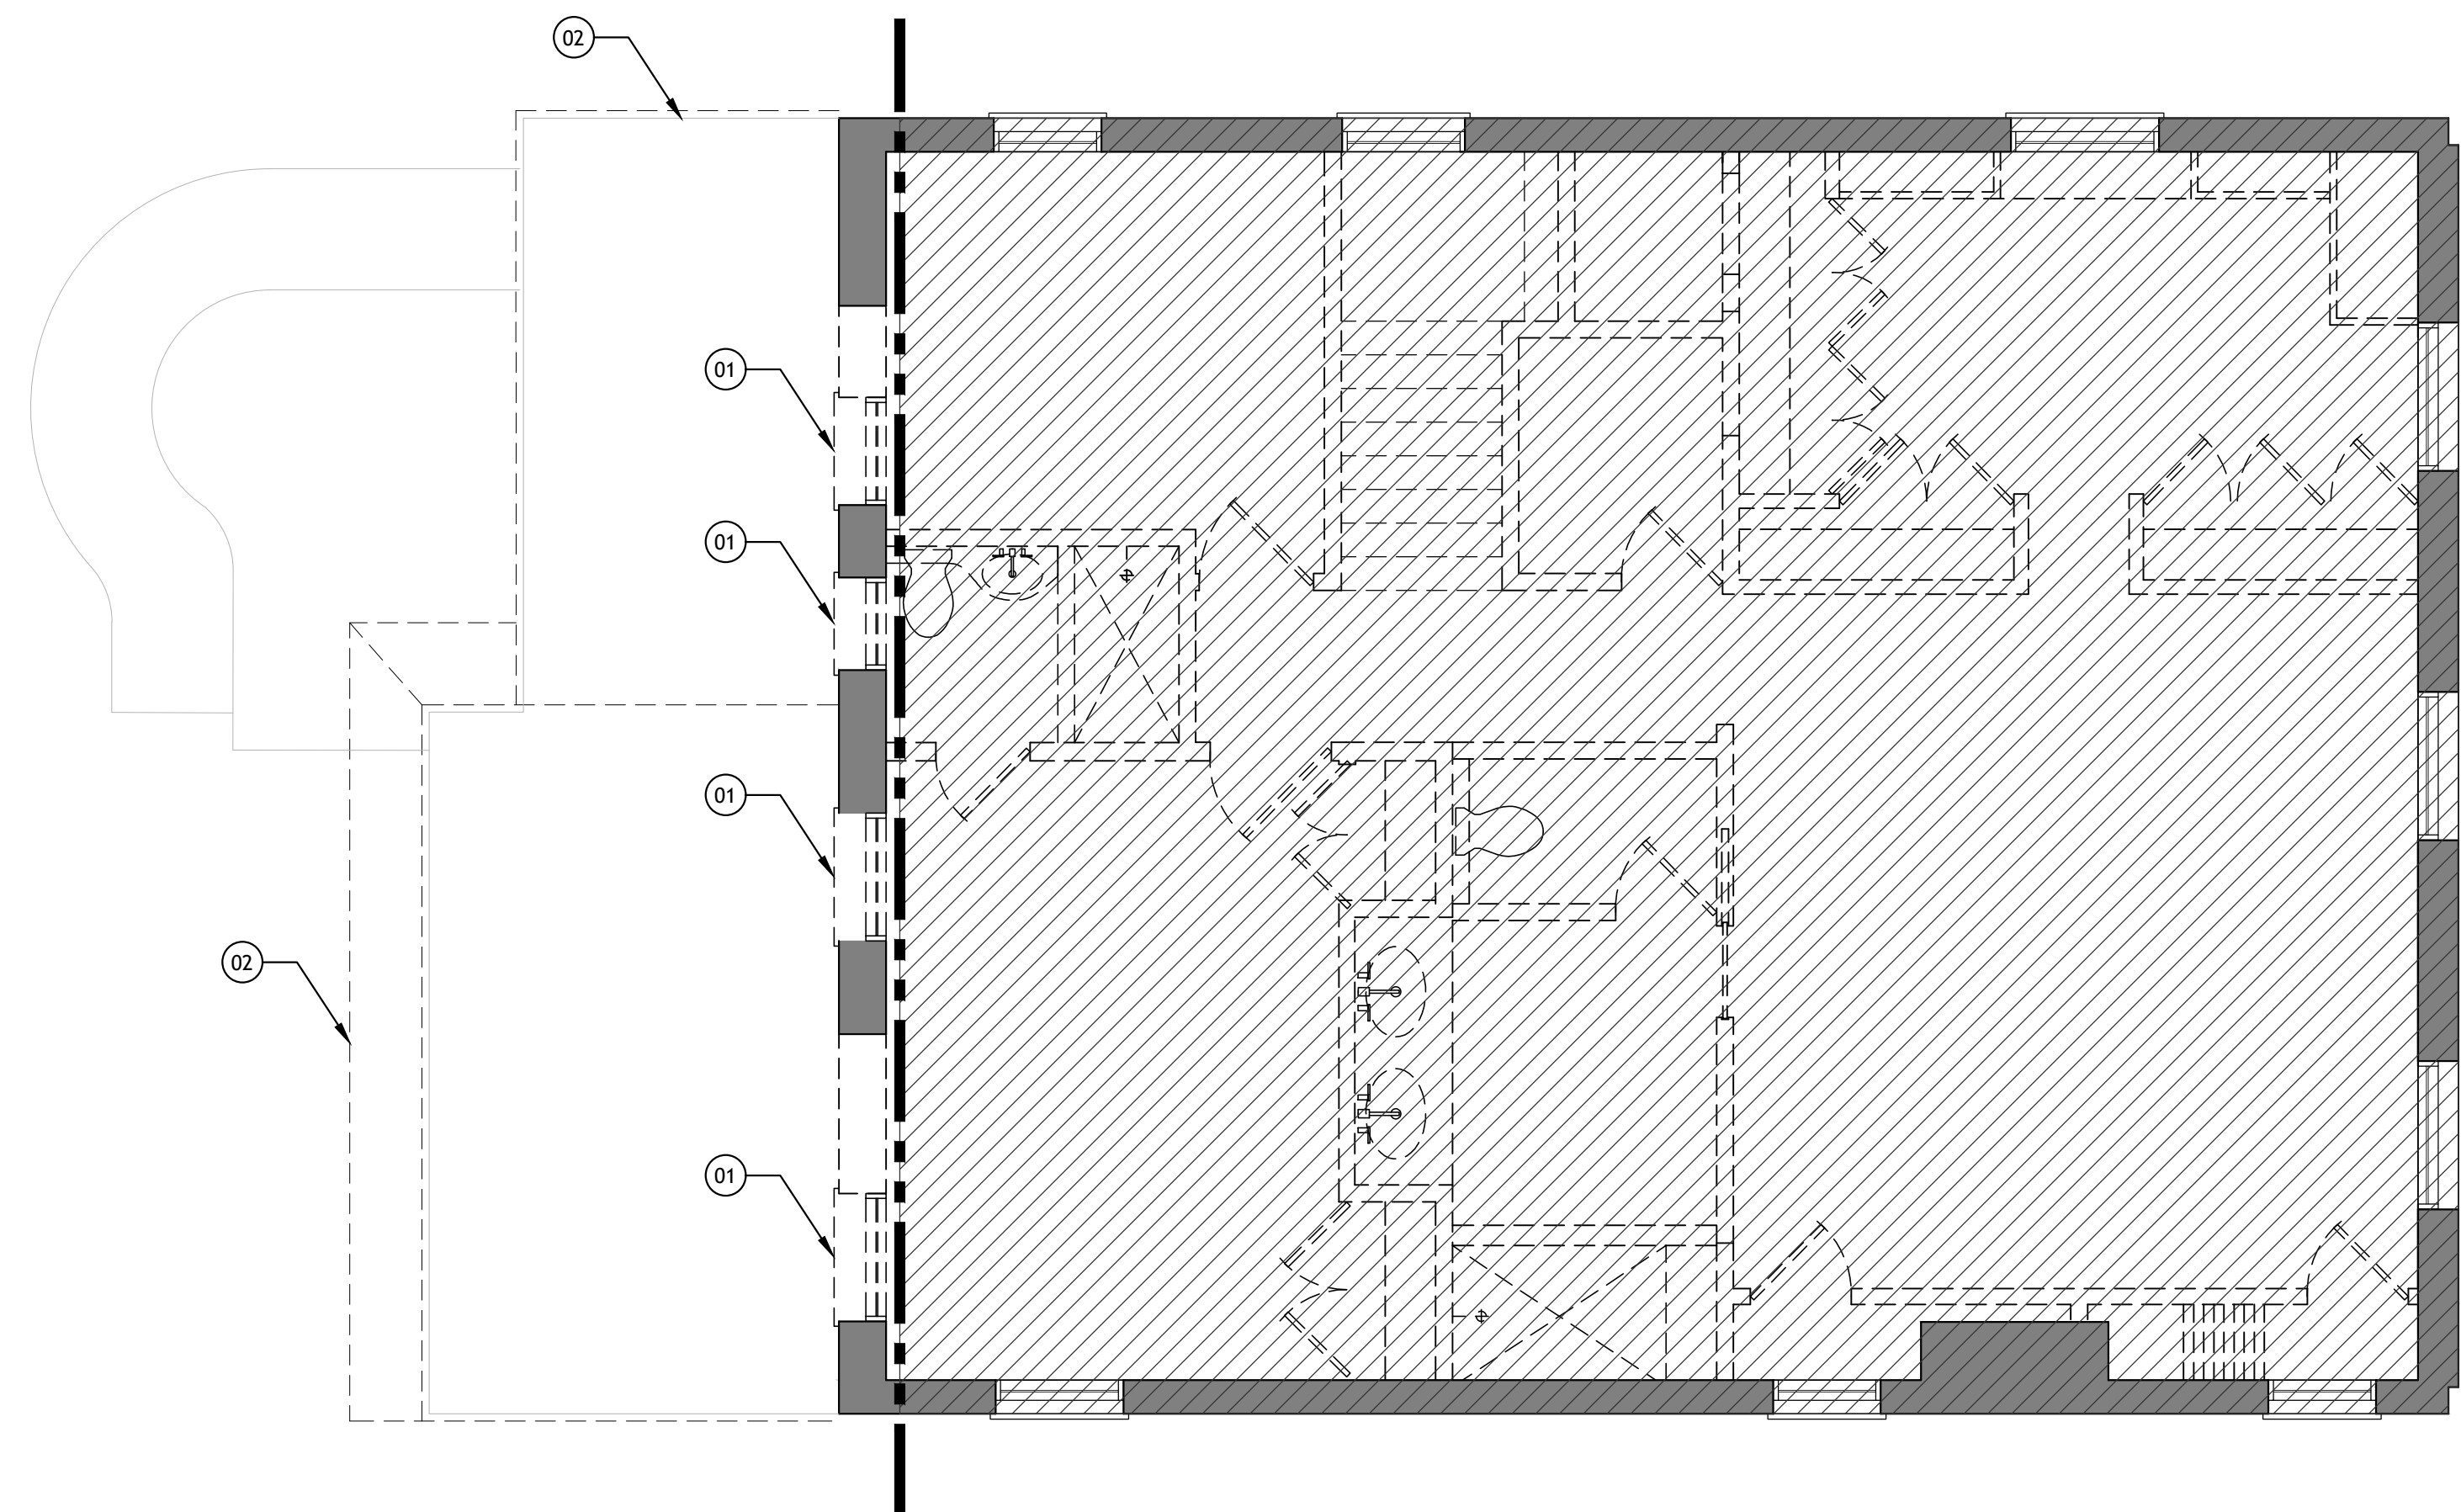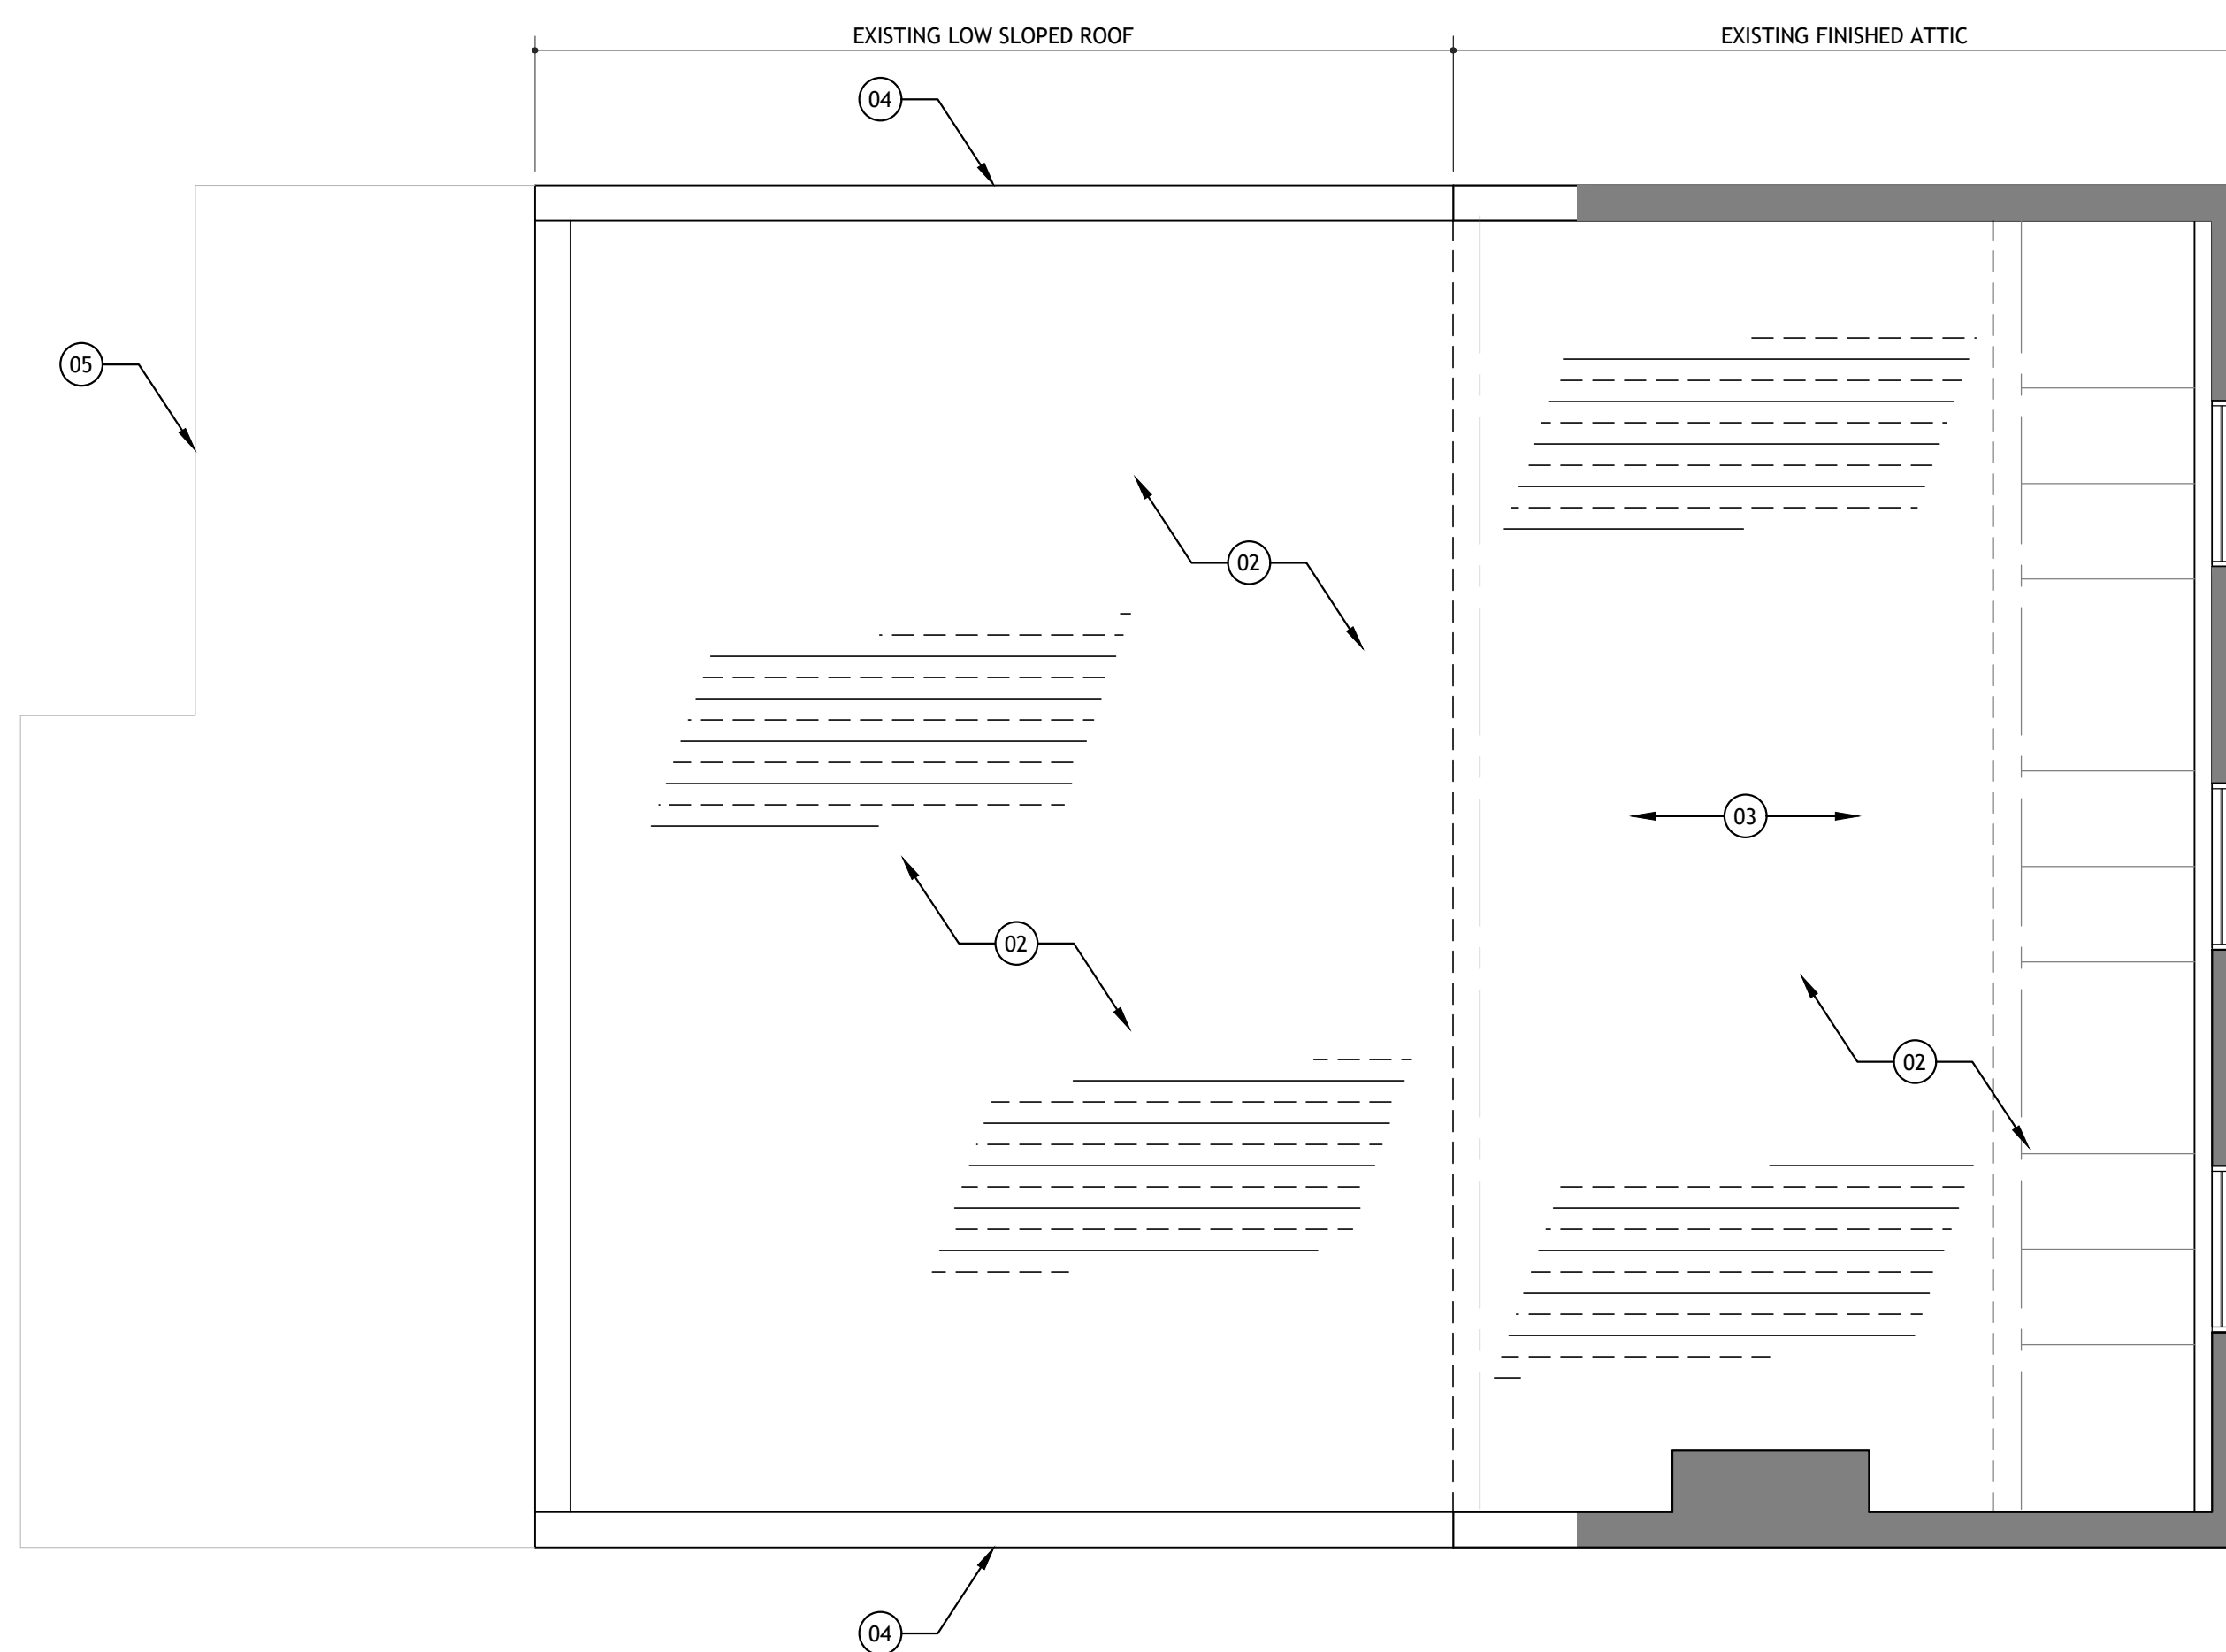

PENTHOUSE & ROOF DEMOLITION PLAN


SCALE
1/4"=1'-0"

03

THIRD FLOOR DEMOLITION PLAN


SCALE
1/4"=1'-0"

01

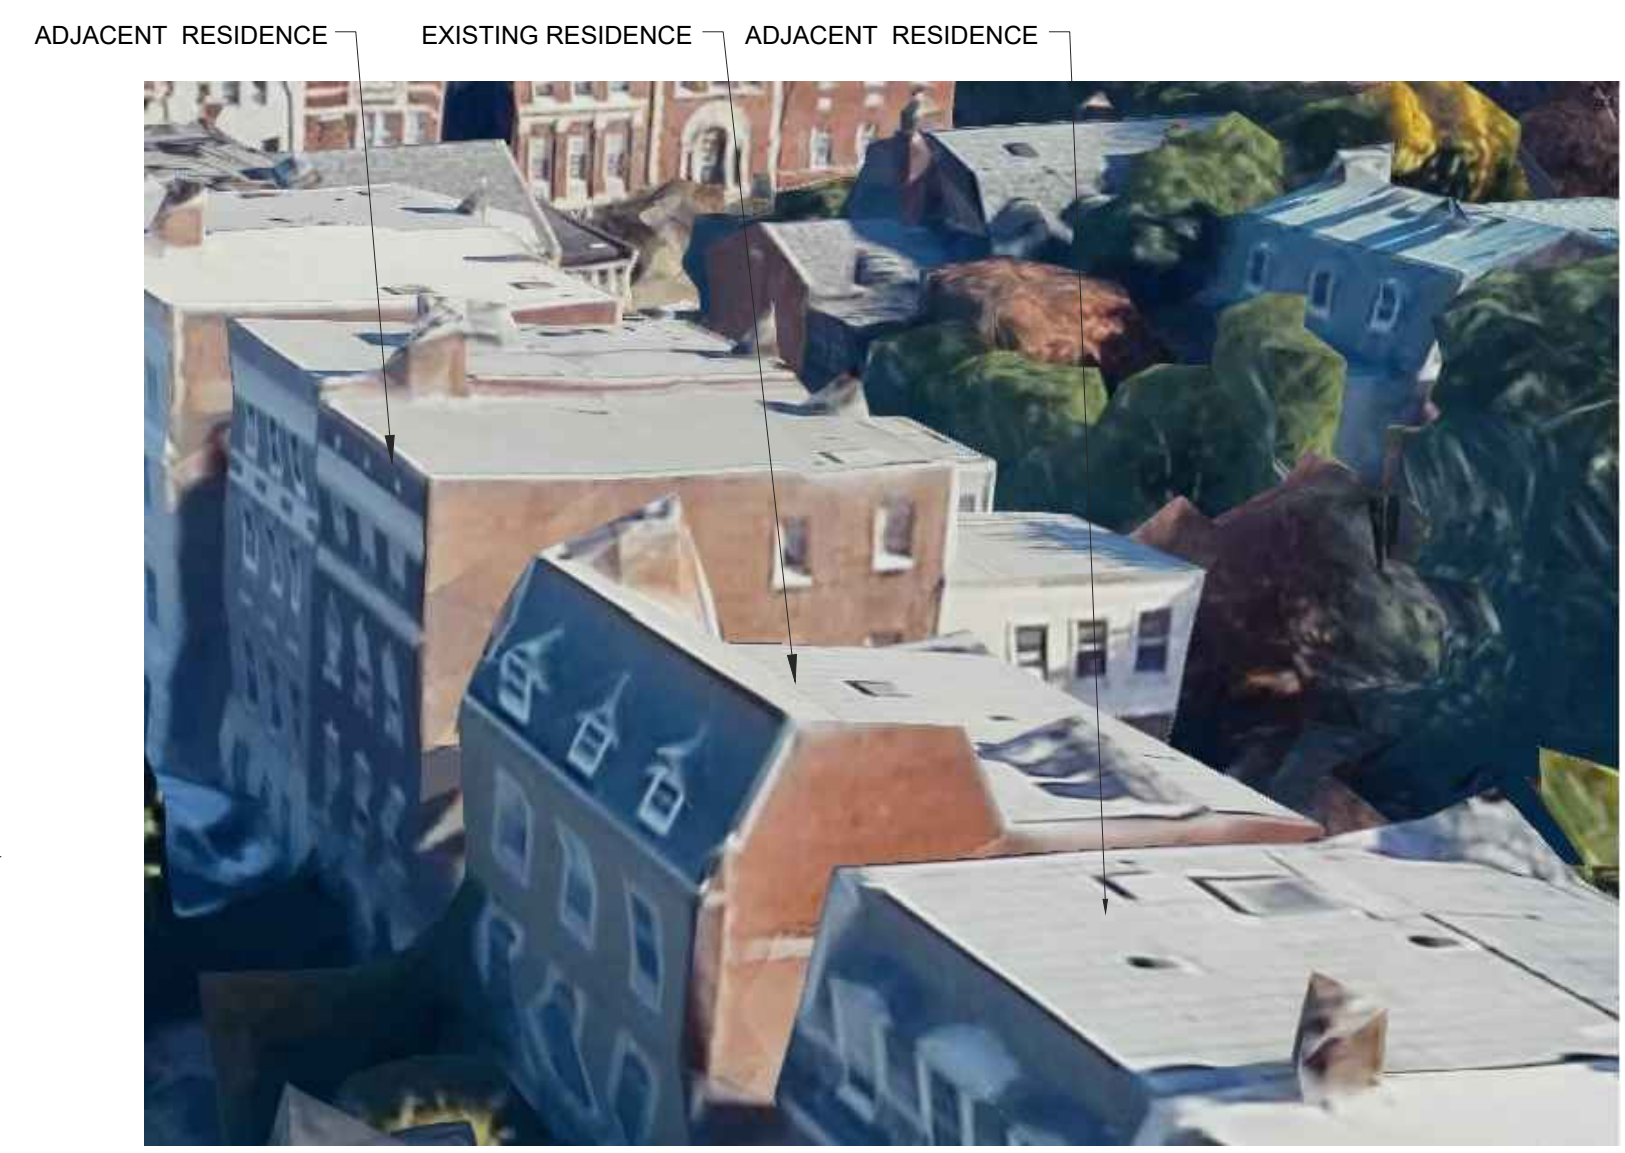


SITE PHOTO 4

SCALE NTS 19

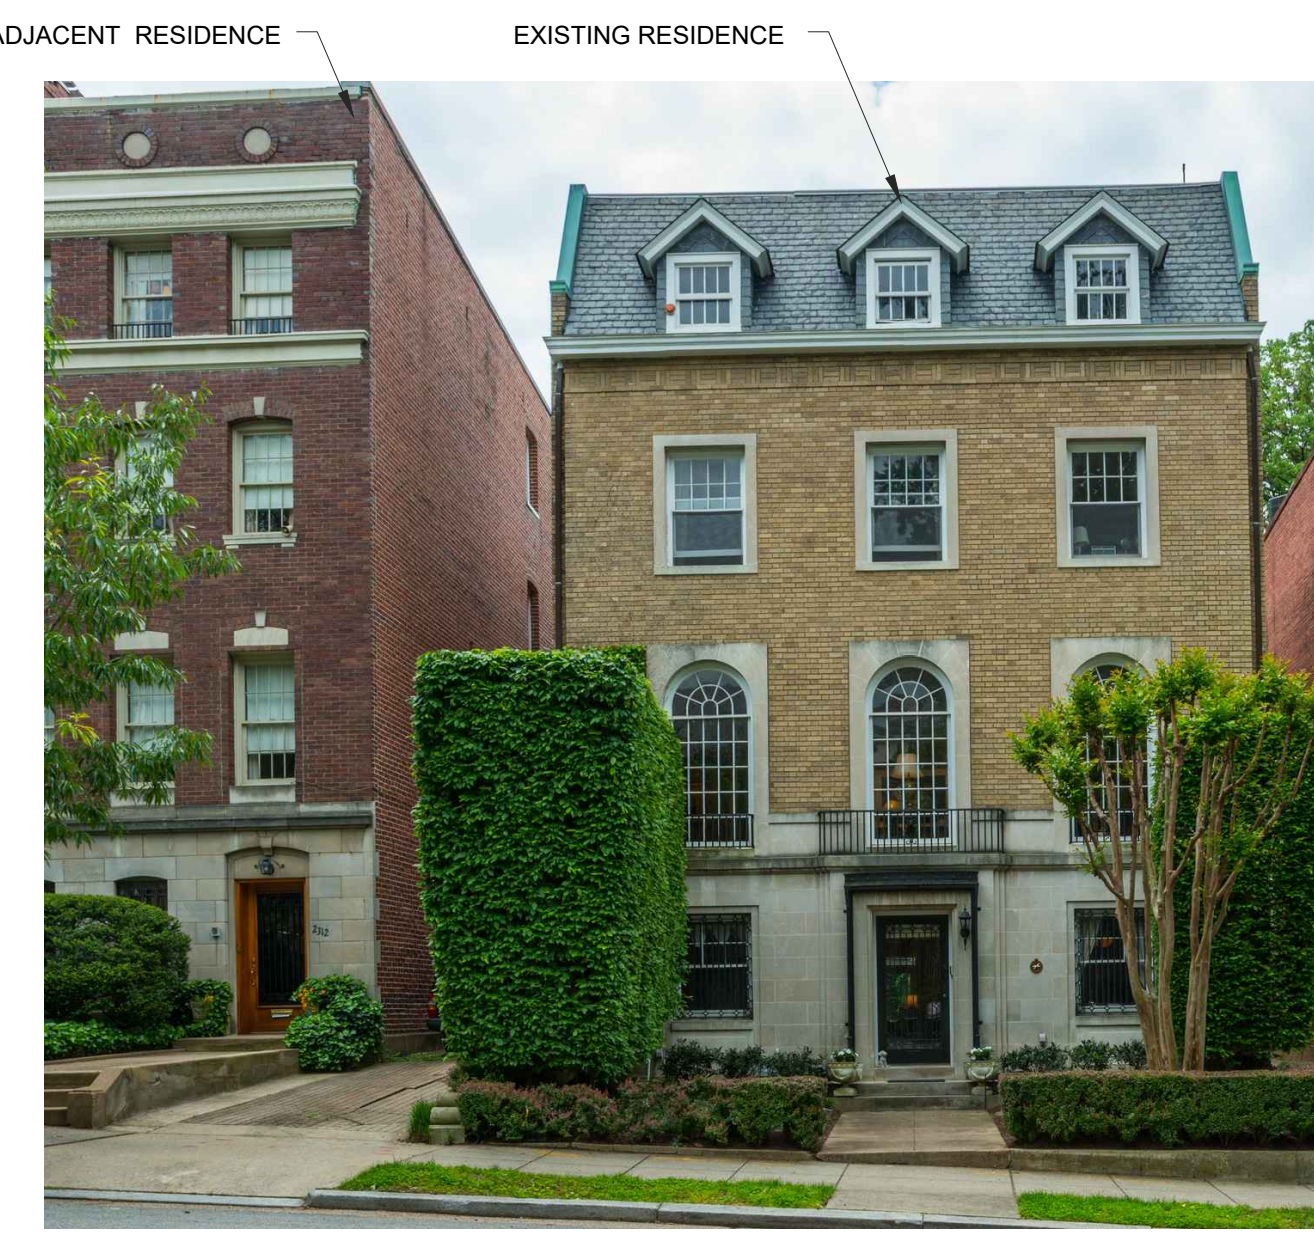

SITE PHOTO 3

SCALE NTS 18

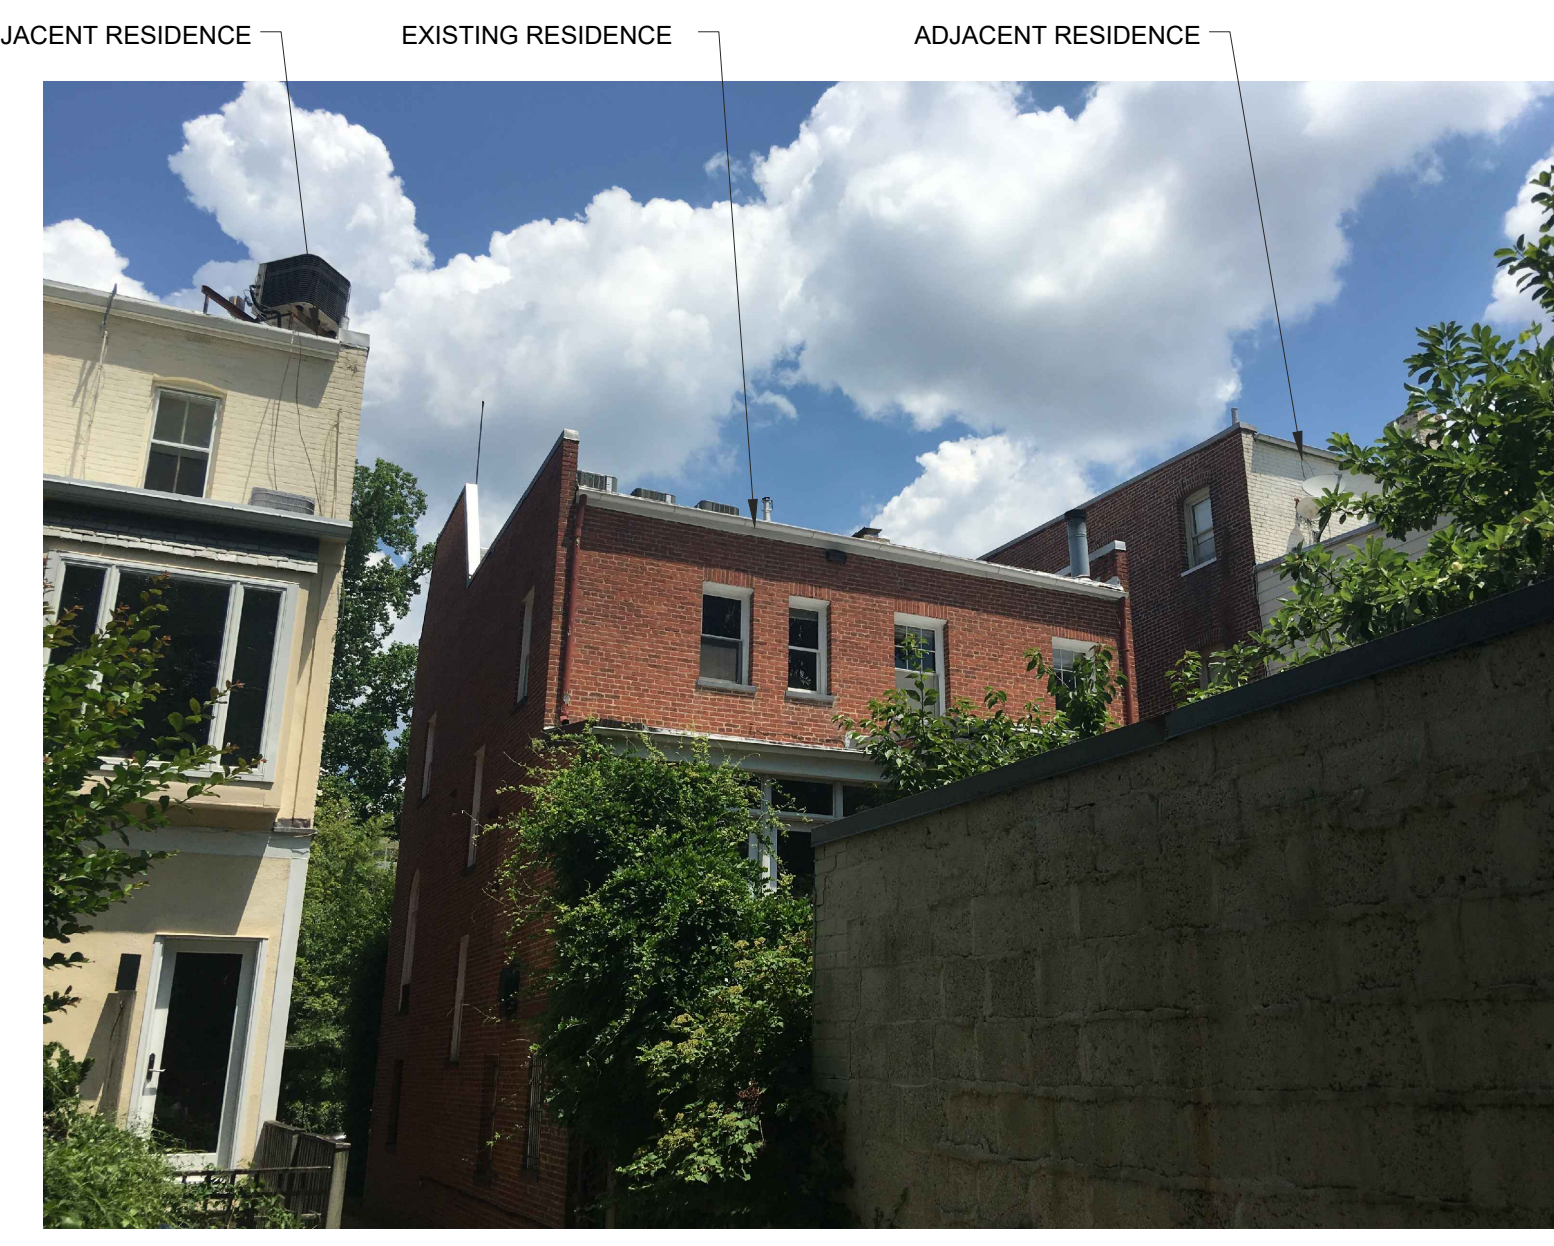


SITE PHOTO 2

SCALE NTS 17



SITE PHOTO 1

SCALE NTS 16

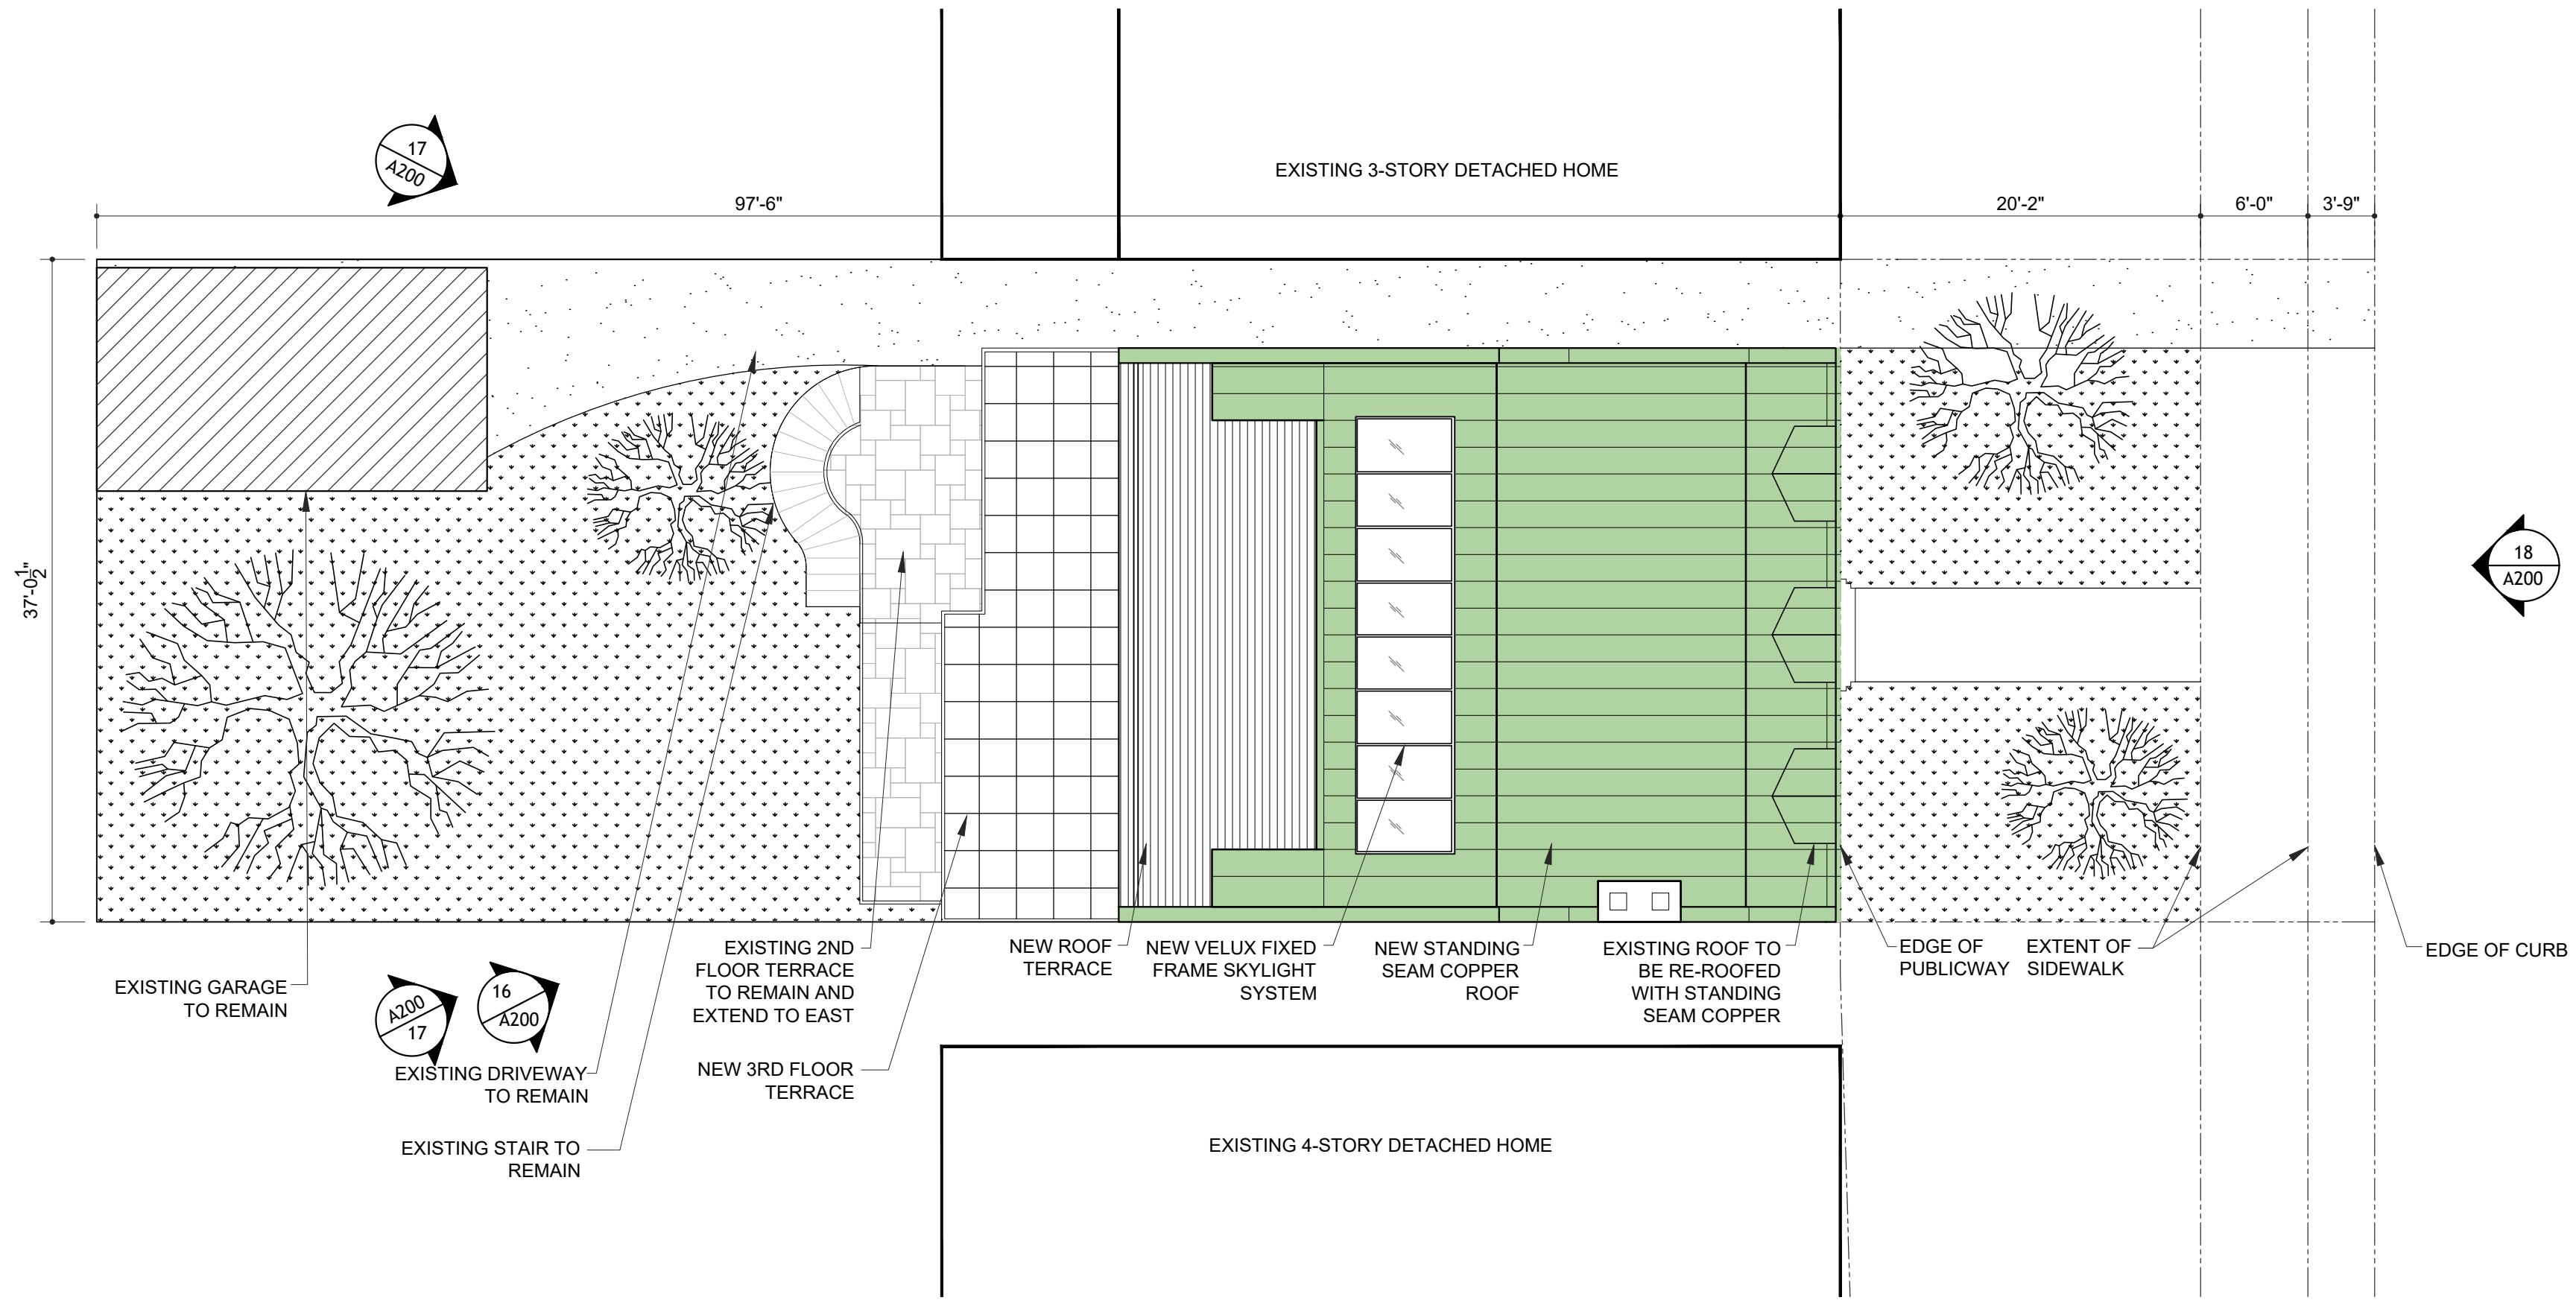

SITE PLAN

SCALE 1/8"=1'-0" 01

project name
HILTON RESIDENCE-PHASE 2

2318 california street, NW
Washington, DC 20008

project no: 1605

issue / description:

Phase 2: HP Review 06.13.17

Phase 2: Historic Review 08.30.17

drawn by: GM/DC

checked by: FB/MF


sheet title

SITE PLAN
& EXISTING PHOTOS

sheet no.

A2.00

This document contains information proprietary to SAINT, PC and is furnished in confidence for the limited purpose of evaluation, bidding, or review. This document or its contents may not be used for any other purpose and may not be reproduced or disclosed to others without the prior written consent of SAINT, PC. All rights reserved. Copyright 2017 by SAINT, PC

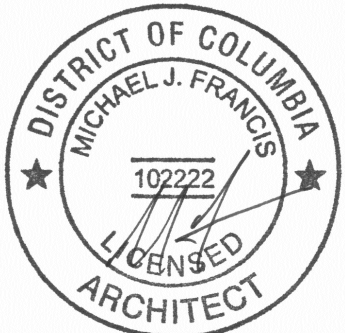

- 01 NEW TREADS TO BE INSTALLED ON EXISTING STAIR STRUCTURE
- 02 NEW DECKING TO BE INSTALLED OVER EXISTING STRUCTURE
- 03 NEW WROUGHT IRON RAILINGS TO BE INSTALLED AROUND NEW DECK
- 04 EXISTING EXTERIOR AREAWAY TO REMAIN
- 05 NEW DECK EXTENSION SUPPORTED BY NEW STRUCTURAL COLUMNS

- EXISTING CONSTRUCTION TO REMAIN
- NEW CONSTRUCTION
- NEW MILLWORK
- NOT IN CURRENT SCOPE
- PHASE LINE

KEY NOTES

SCALE
NTS


17

LEGEND

SCALE
NTS

16

This document contains information proprietary to SAINT, PC and is furnished in confidence for the limited purpose of evaluation, bidding, or review. This document or its contents may not be used for any other purpose and may not be reproduced or disclosed to others without the prior written consent of SAINT, PC. All rights reserved. Copyright 2017 by SAINT, PC

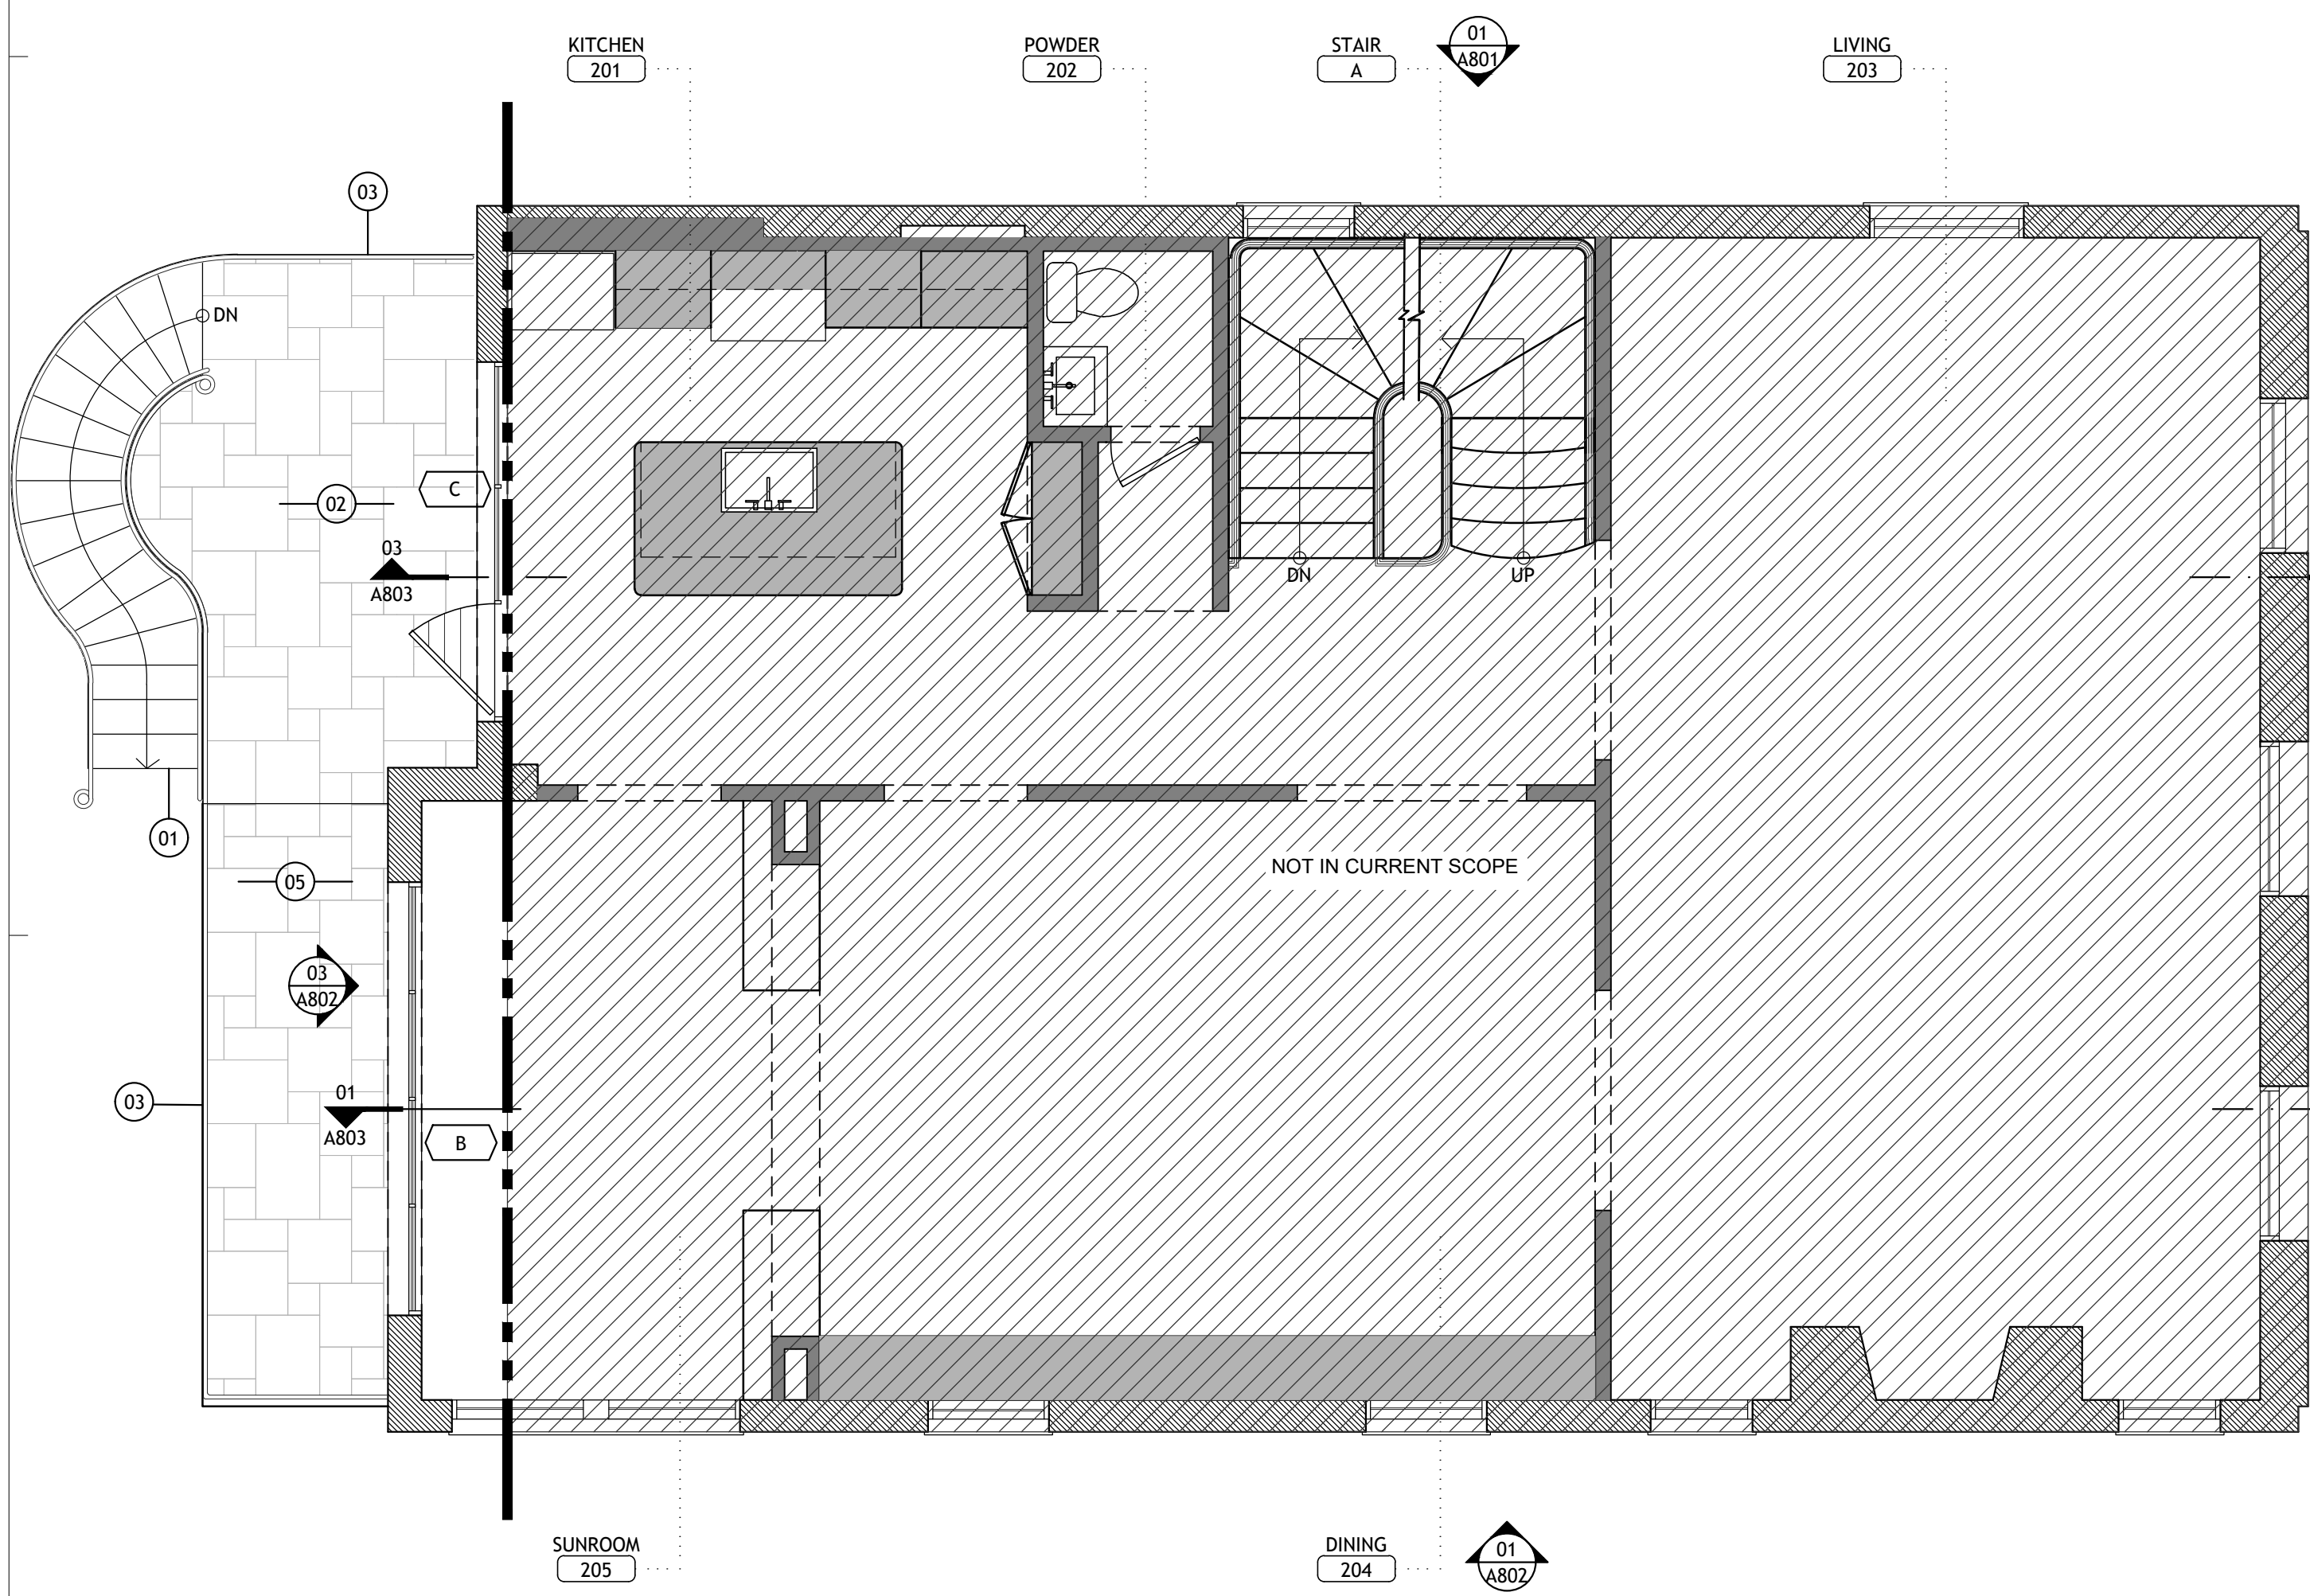


SECOND FLOOR CONSTRUCTION PLAN

SCALE
1/4"=1'-0"

03

FIRST FLOOR CONSTRUCTION PLAN

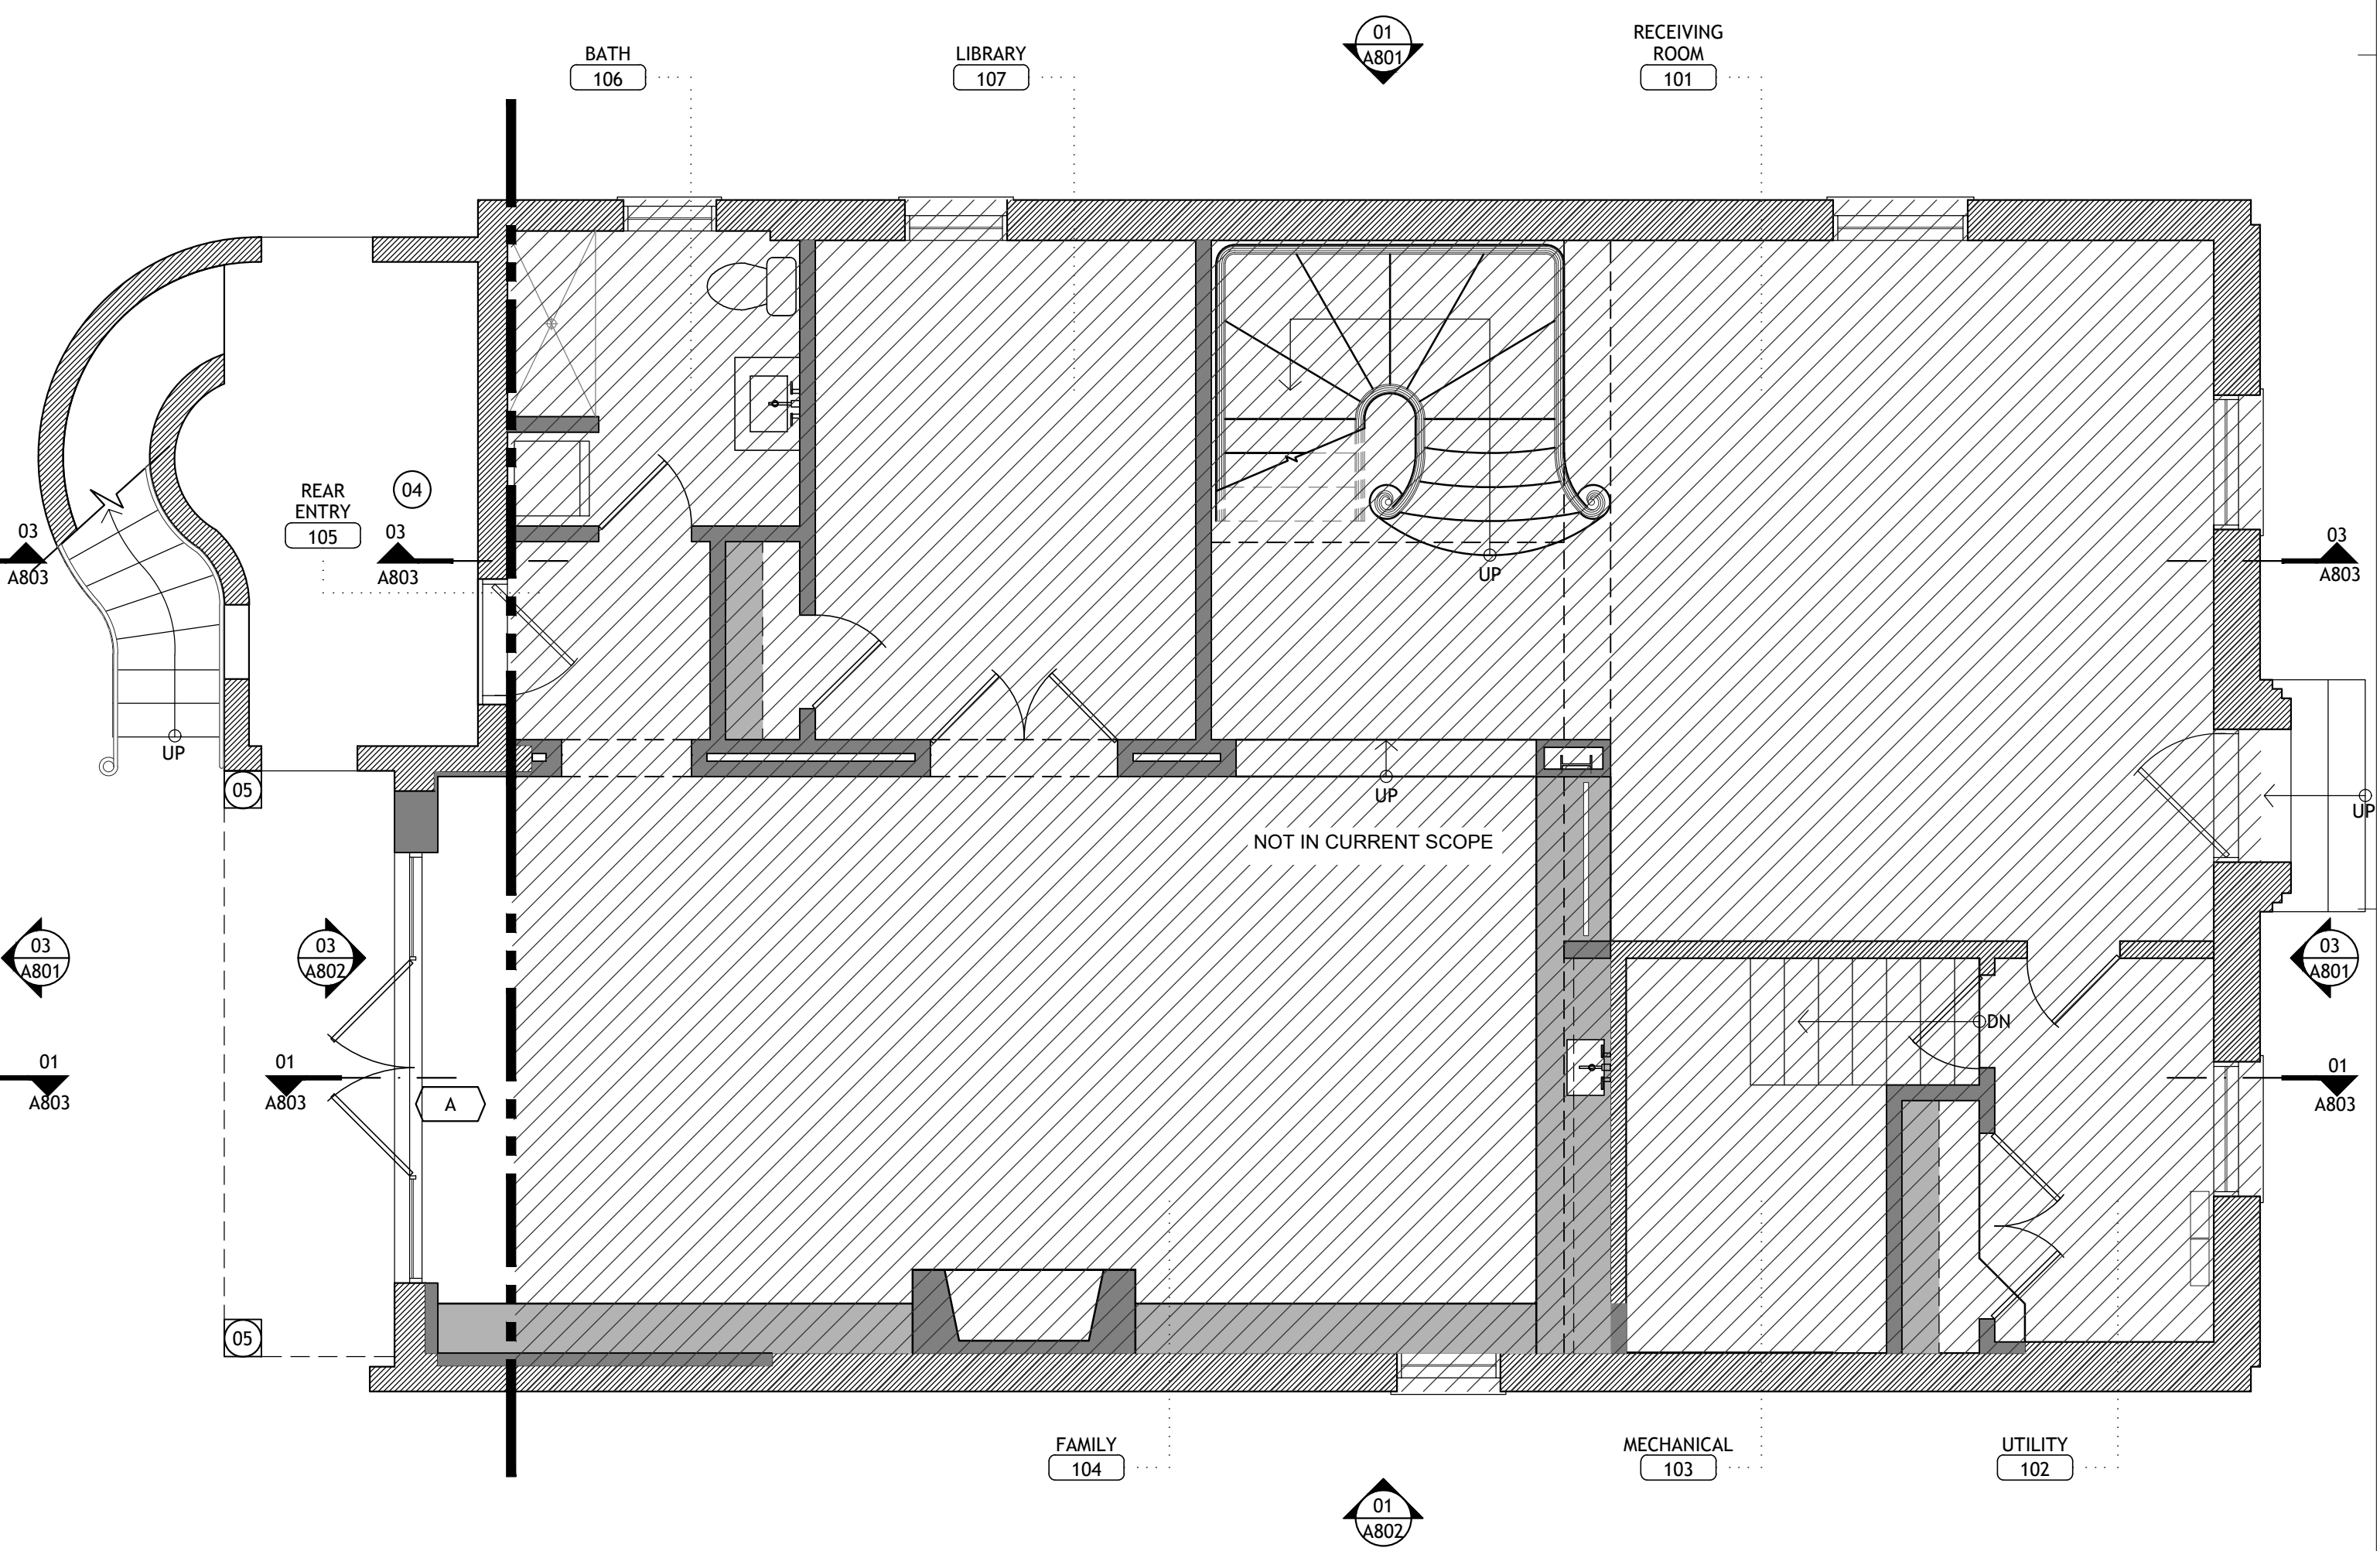

SCALE
1/4"=1'-0"

01

project name
**HILTON
RESIDENCE-
PHASE 2**

2318 california street, NW
Washington, DC 20008

project no: 1605

issue / description:

Phase 2: HP Review 06.13.17

Phase 2: Historic Review 08.30.17

drawn by: GM/DC

checked by: FB/MF

sheet title

**CONSTRUCTION PLANS
FIRST & SECOND**

sheet no.

A2.01





- 01 NEW DECKS TO BE INSTALLED ON EXISTING ROOF STRUCTURE
- 02 NEW WROUGHT IRON RAILINGS
- 03 NEW STEEL AND GLASS DOOR AND WINDOWS; REFER A902.
- 04 NEW STAIR TO CONNECT PENTHOUSE WITH 3RD FLOOR
- 05 NEW PARTITION, BATHROOM AND CLOSET
- 06 NEW MILLWORK
- 07 NEW DECK BELOW
- 08 OUTDOOR STORAGE CLOSET UNDER MANSARD ROOF

- EXISTING CONSTRUCTION TO REMAIN
- NEW CONSTRUCTION
- NEW MILLWORK
- NOT IN CURRENT SCOPE
- PHASE LINE

KEY NOTES

LEGEND

This document contains information proprietary to SAINT, PC and is furnished in confidence for the limited purpose of evaluation, bidding, or review. This document or its contents may not be reproduced or disclosed to others without the prior written consent of SAINT, PC. All rights reserved. Copyright 2017 by SAINT, PC

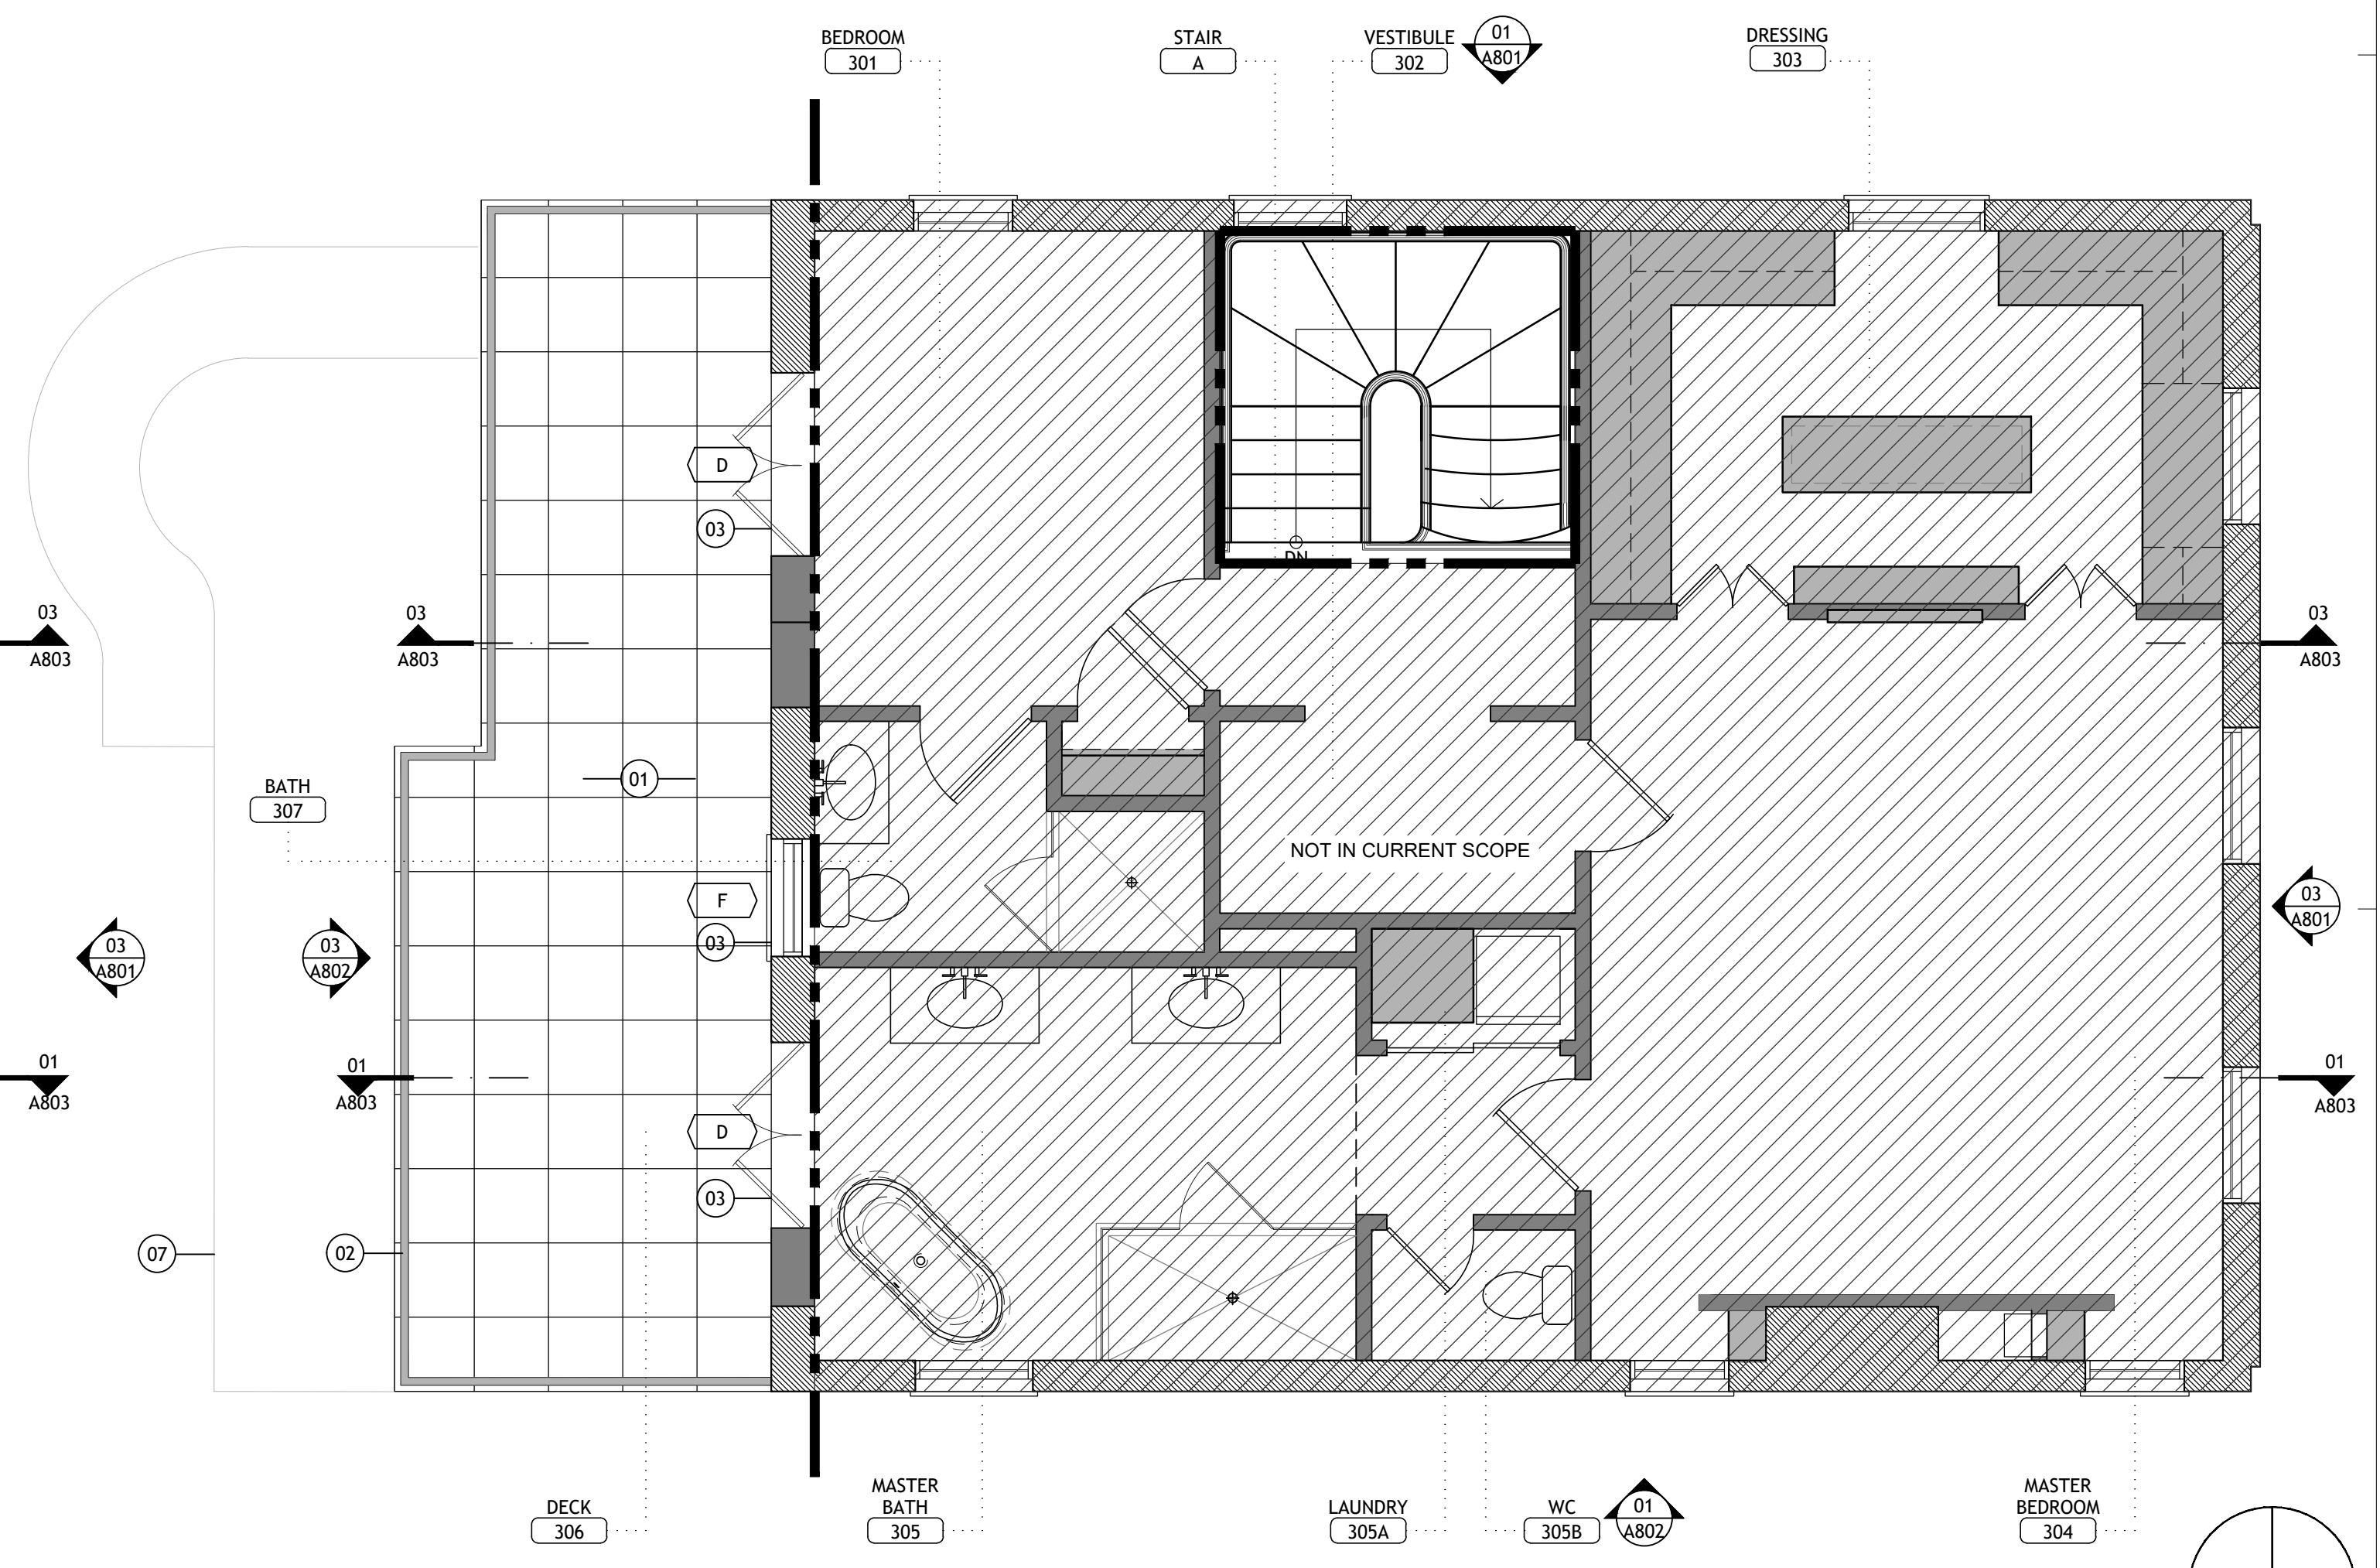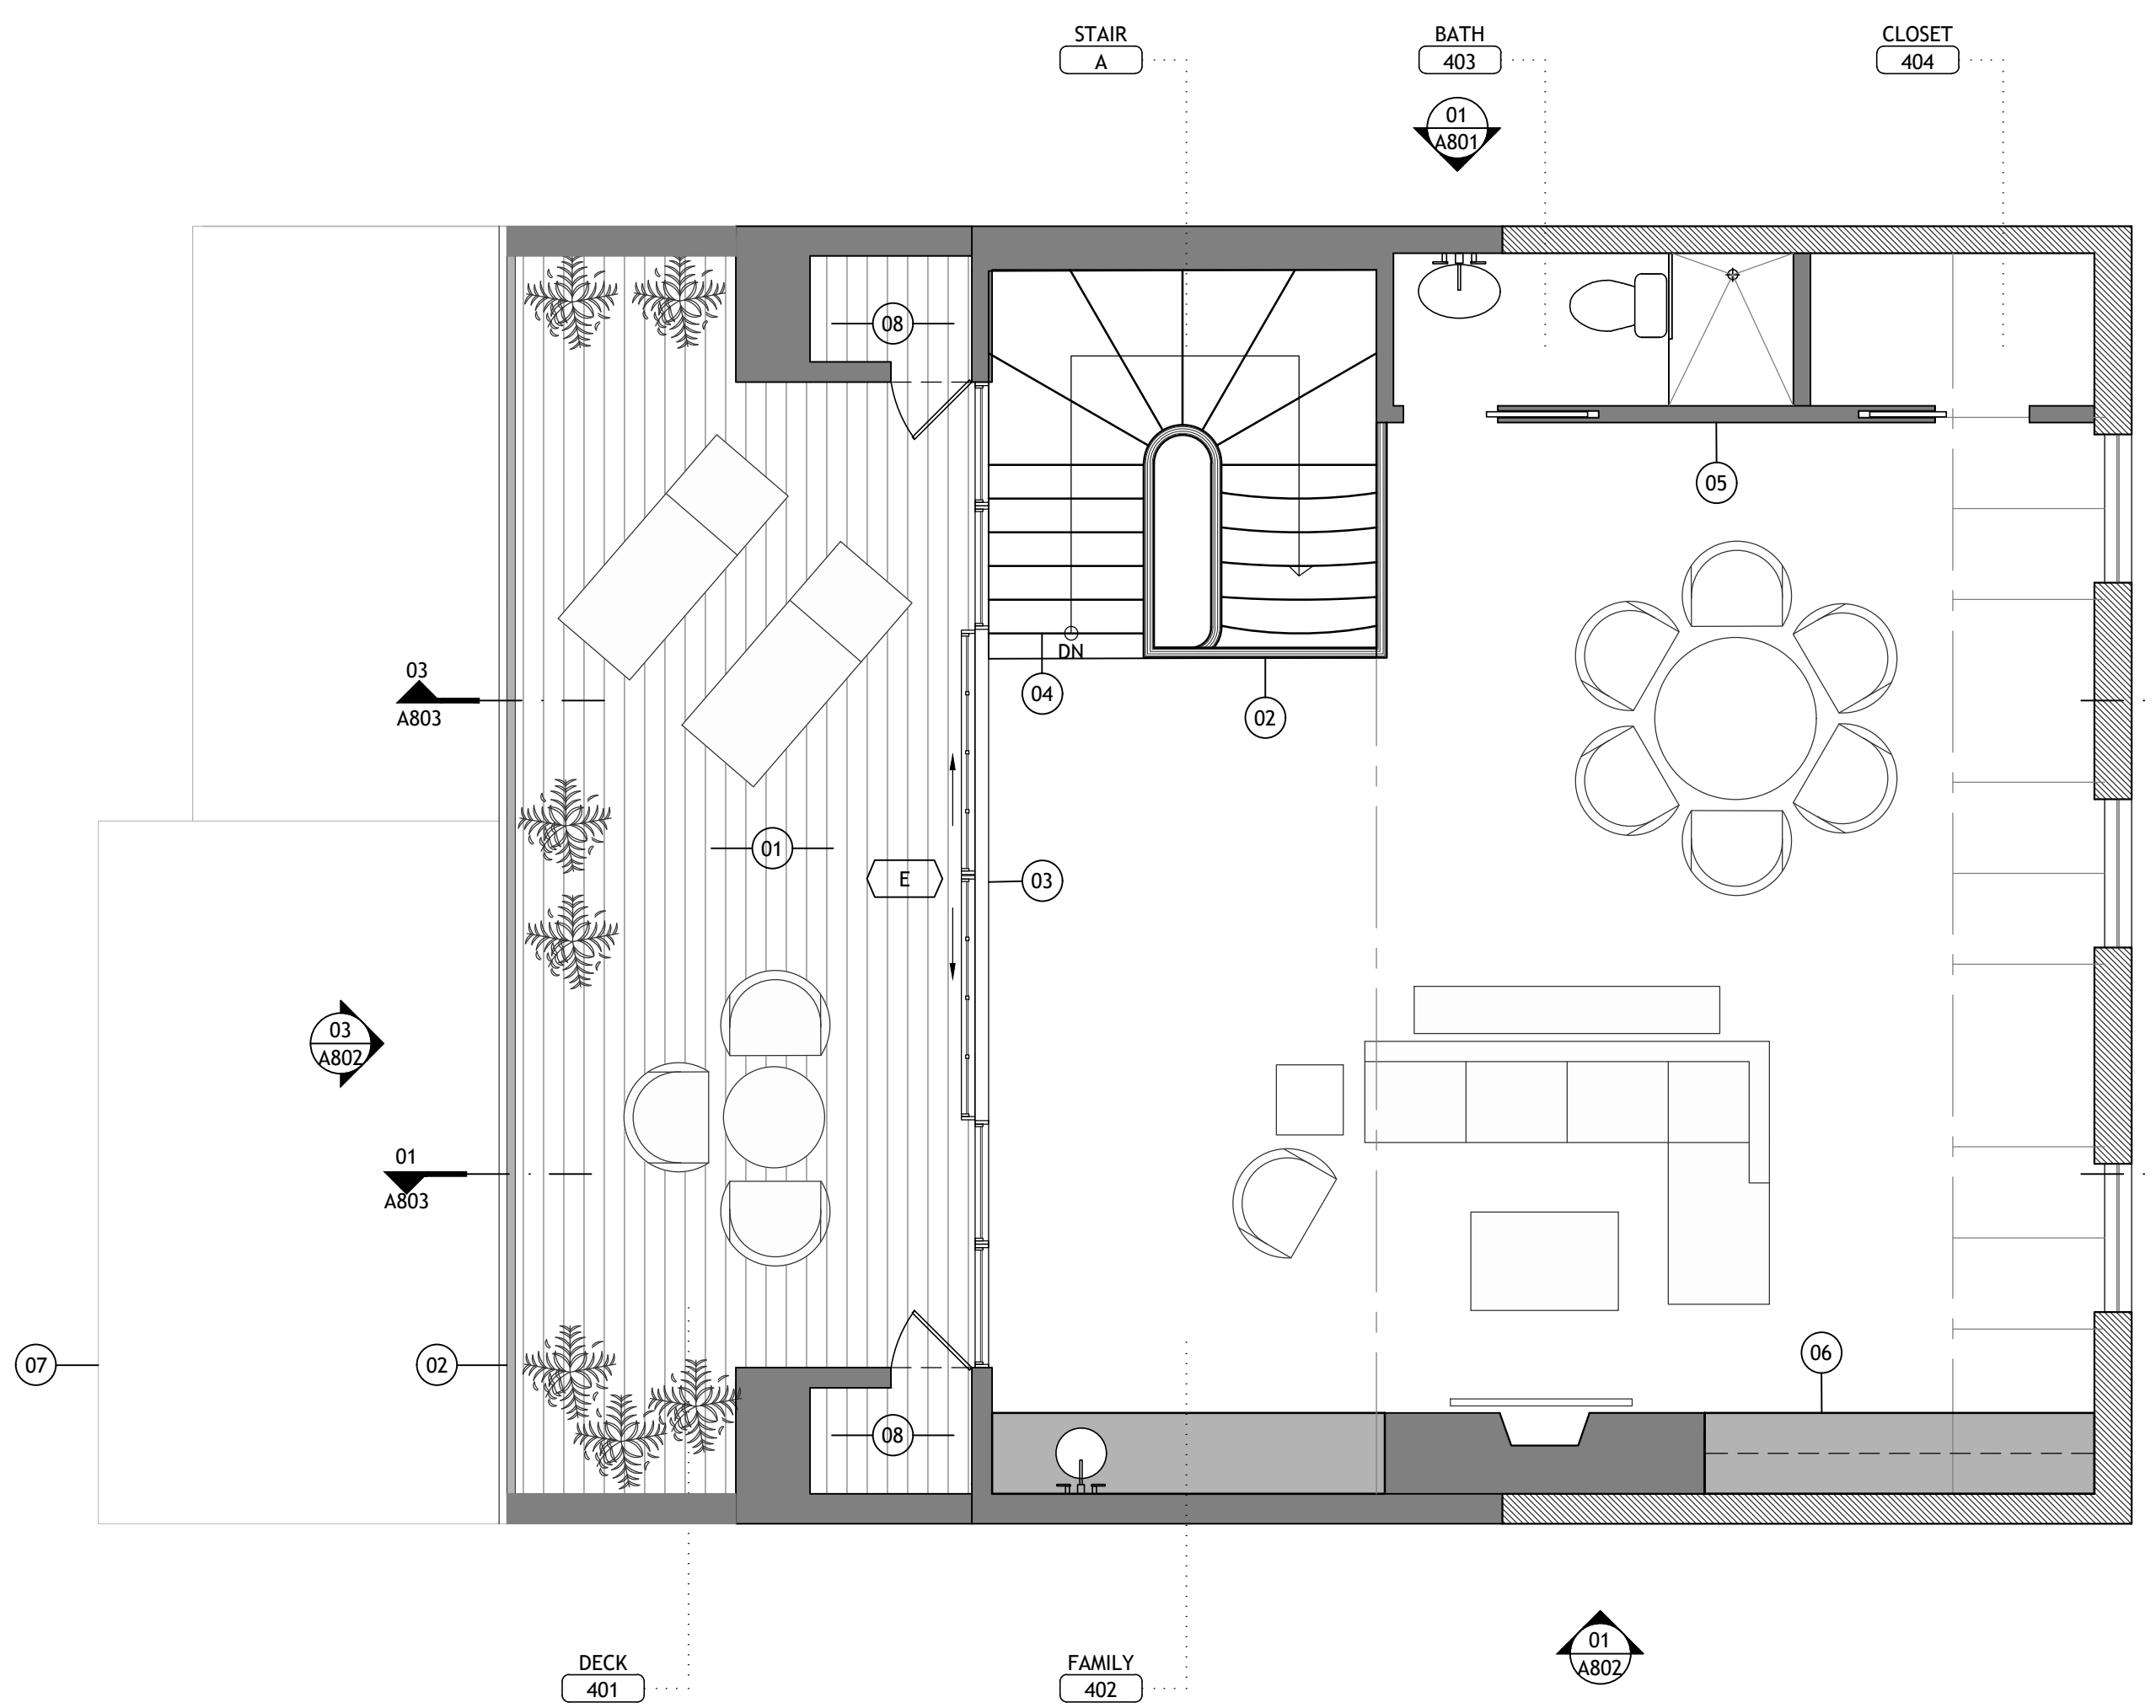

project name
HILTON RESIDENCE- PHASE 2

2318 california street, NW
Washington, DC 20008

project no: 1605
issue / description:
Phase 2: HP Review 06.13.17
Phase 2: Historic Review 08.30.17

drawn by: GM/DC
checked by: FB/MF

sheet title

**CONSTRUCTION PLANS
THIRD FLOOR & PENTHOUSE**

sheet no.

PENTHOUSE CONSTRUCTION PLAN



SCALE
1/4"=1'-0"

03 THIRD FLOOR CONSTRUCTION PLAN

SCALE
1/4"=1'-0"

01

A2.02

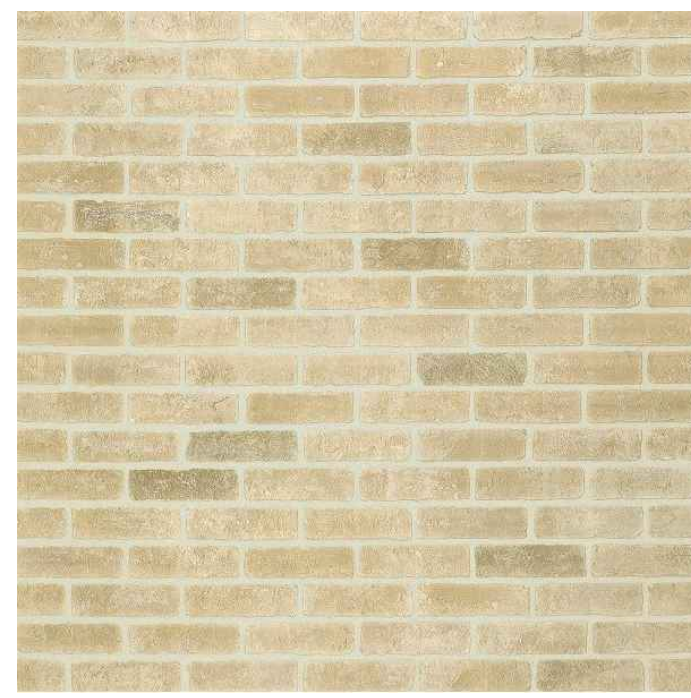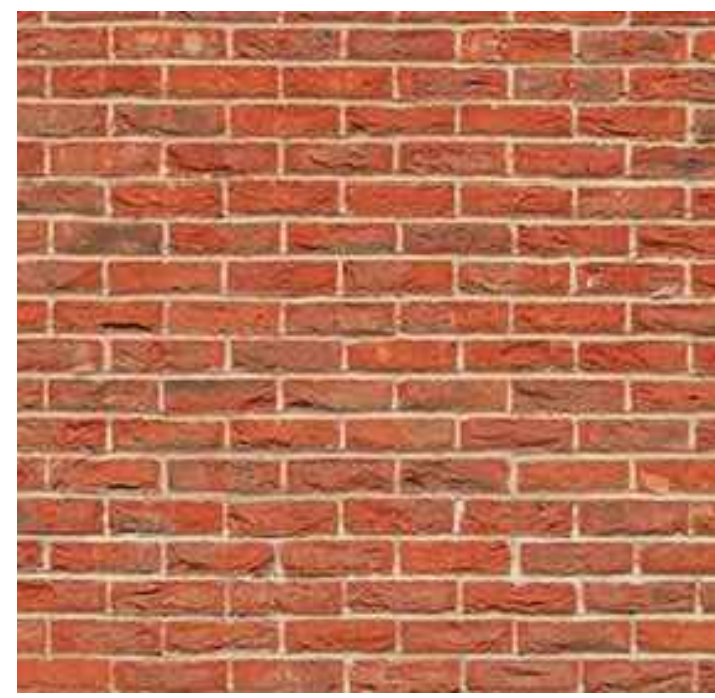

BRICK FACADE REFERENCE

SCALE
NTS

19

COPPER ROOF REFERENCE

SCALE
NTS

18

RAILING REFERENCE


SCALE
NTS

17


DOOR REFERENCE

SCALE
NTS

16

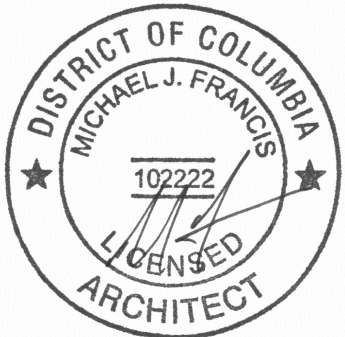

This document contains information proprietary to SAINT, PC and is furnished in confidence for the limited purpose of evaluation, bidding, or review. This document or its contents may not be reproduced or disclosed to others without the prior written consent of SAINT, PC. All rights reserved. Copyright 2017 by SAINT, PC

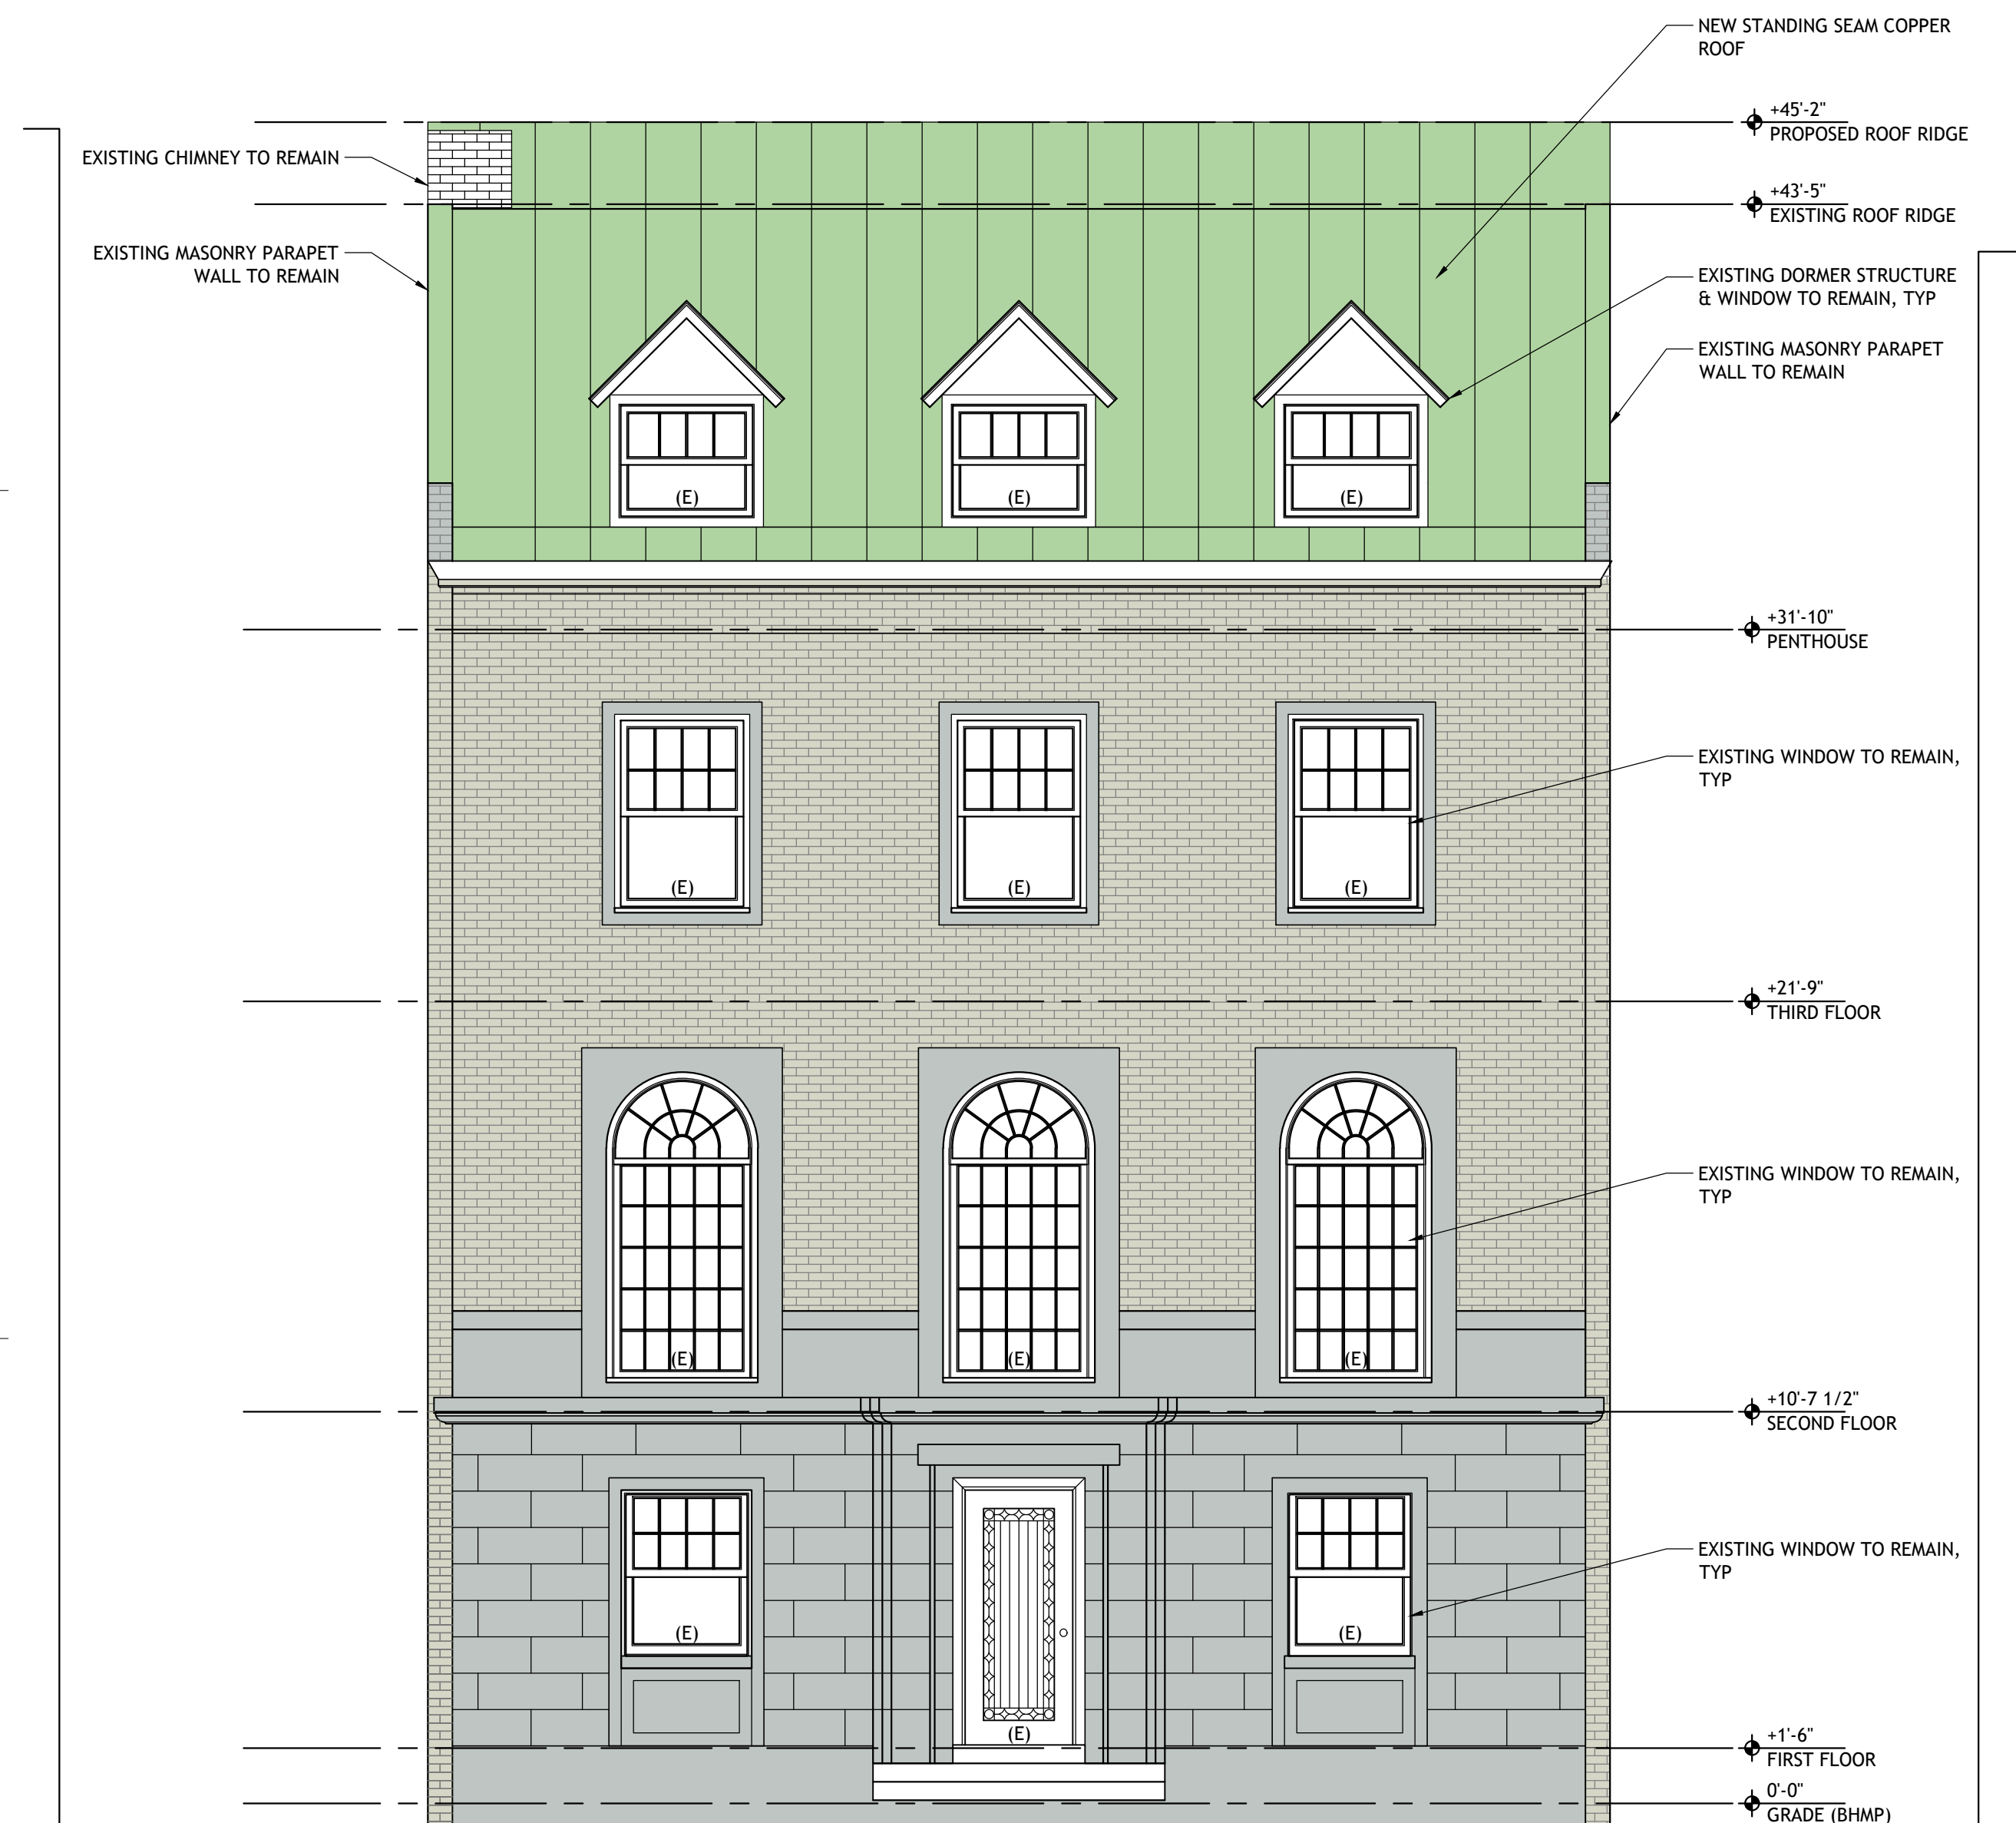


NORTH ELEVATION

SCALE
1/4"=1'-0"

03

EAST ELEVATION

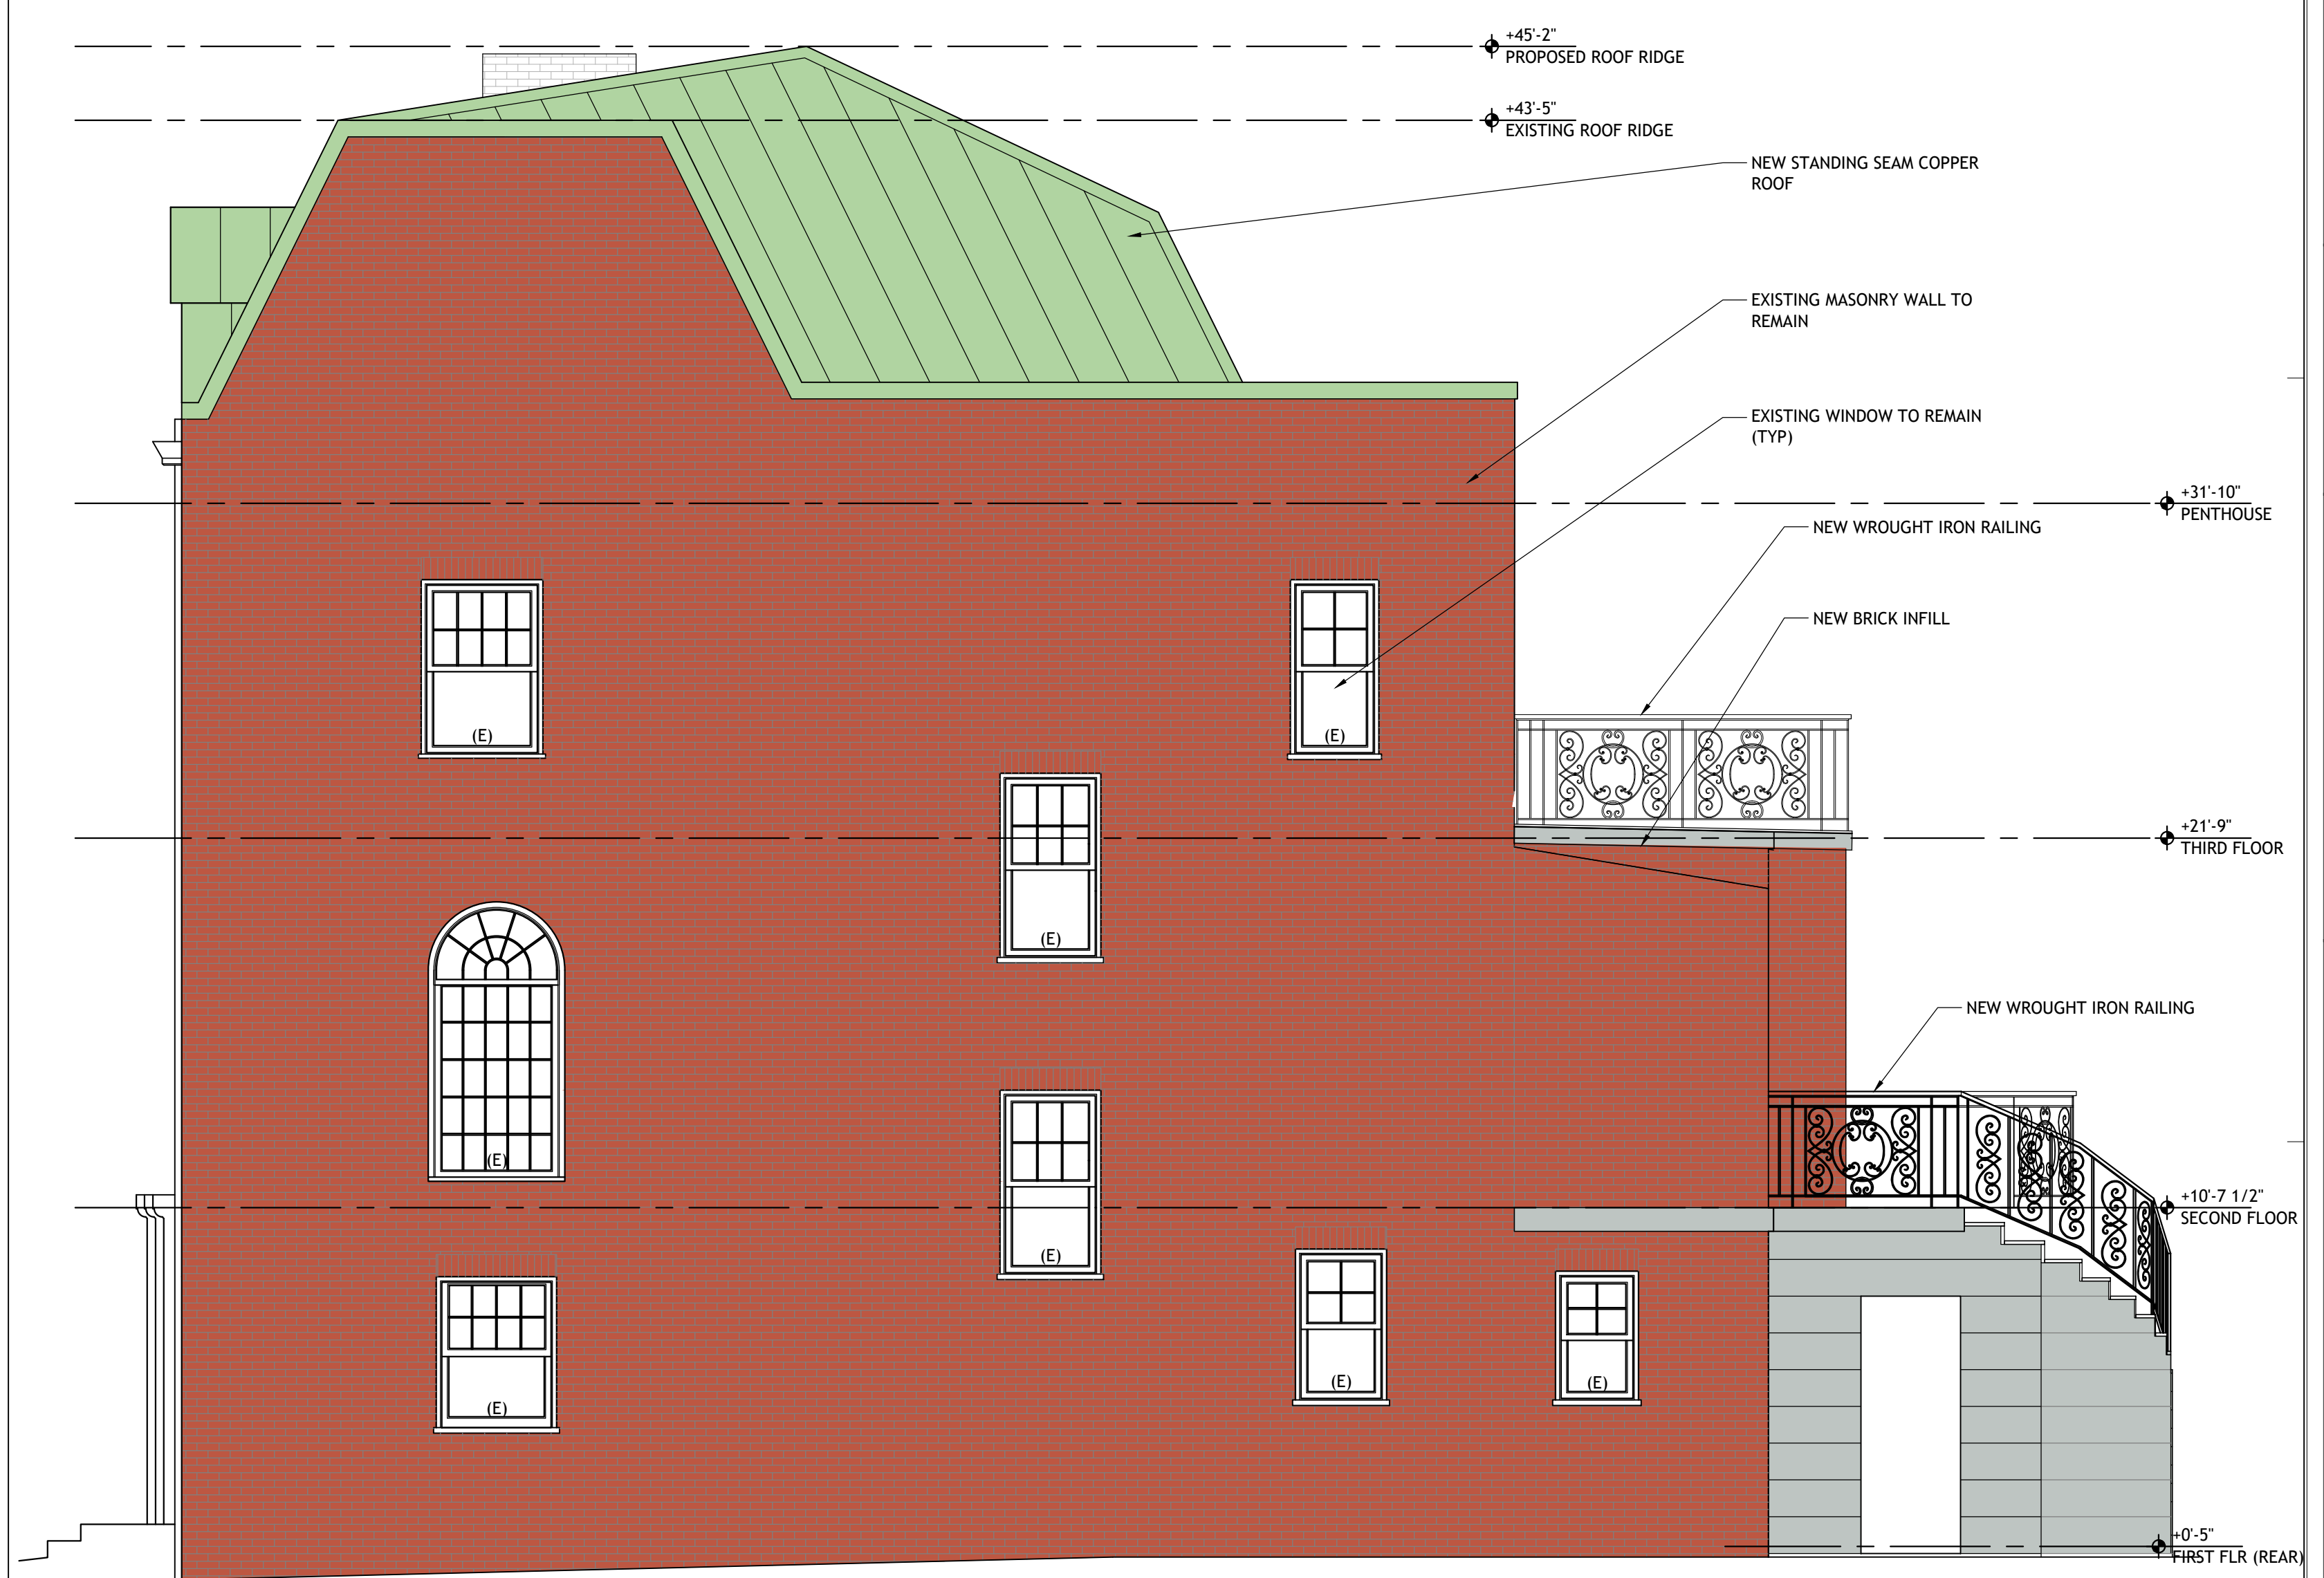

SCALE
1/4"=1'-0"

01

project name
**HILTON
RESIDENCE-
PHASE 2**

2318 california street, NW
Washington, DC 20008

project no: 1605

issue / description:

Phase 2: HP Review 06.13.17

Phase 2: Historic Review 08.30.17

drawn by: GM/DC



checked by: FB/MF

sheet title

**EXTERIOR ELEVATIONS
NORTH & EAST**

sheet no.

A8.01

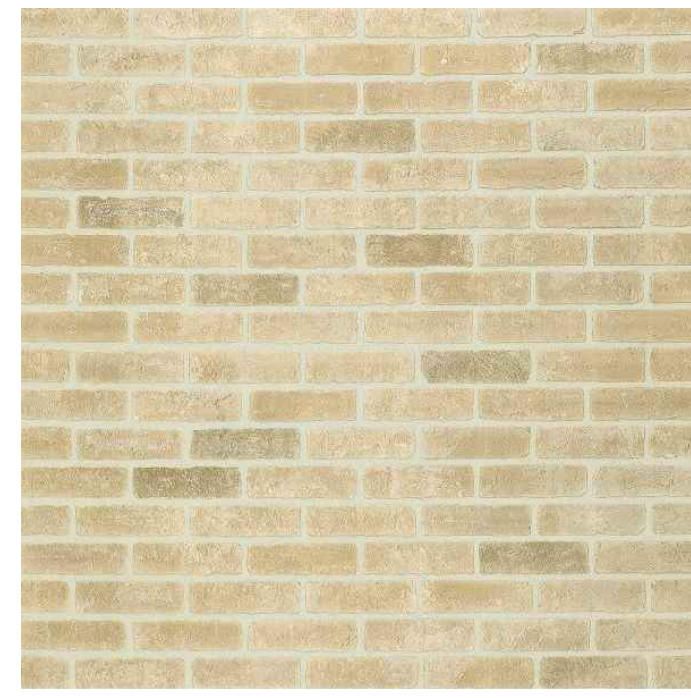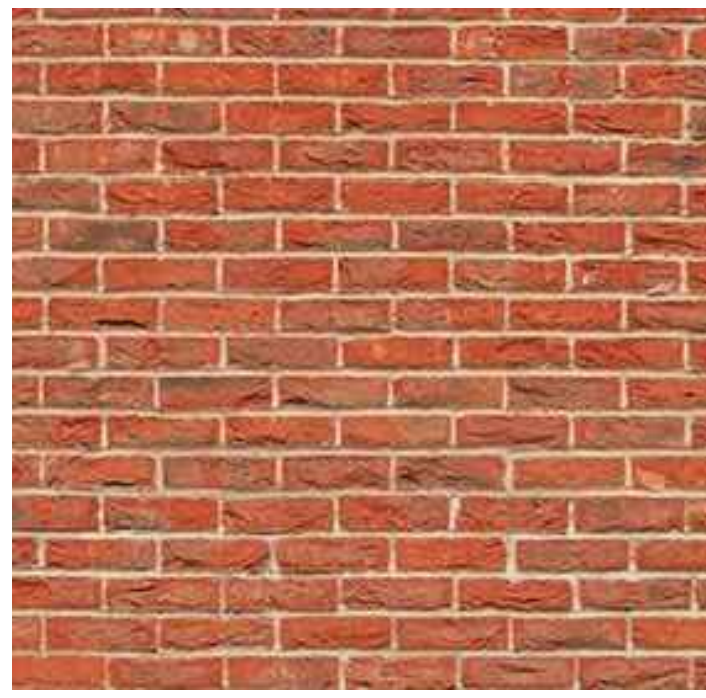

BRICK FACADE REFERENCE

SCALE
NTS

19

COPPER ROOF REFERENCE

SCALE
NTS

18

RAILING REFERENCE


SCALE
NTS

17


DOOR REFERENCE

SCALE
NTS

16

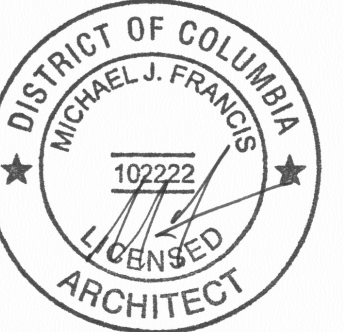

This document contains information proprietary to SAINT, PC and is furnished in confidence for the limited purpose of evaluation, bidding, or review. This document or its contents may not be reproduced or disclosed to others without the prior written consent of SAINT, PC. All rights reserved. Copyright 2017 by SAINT, PC

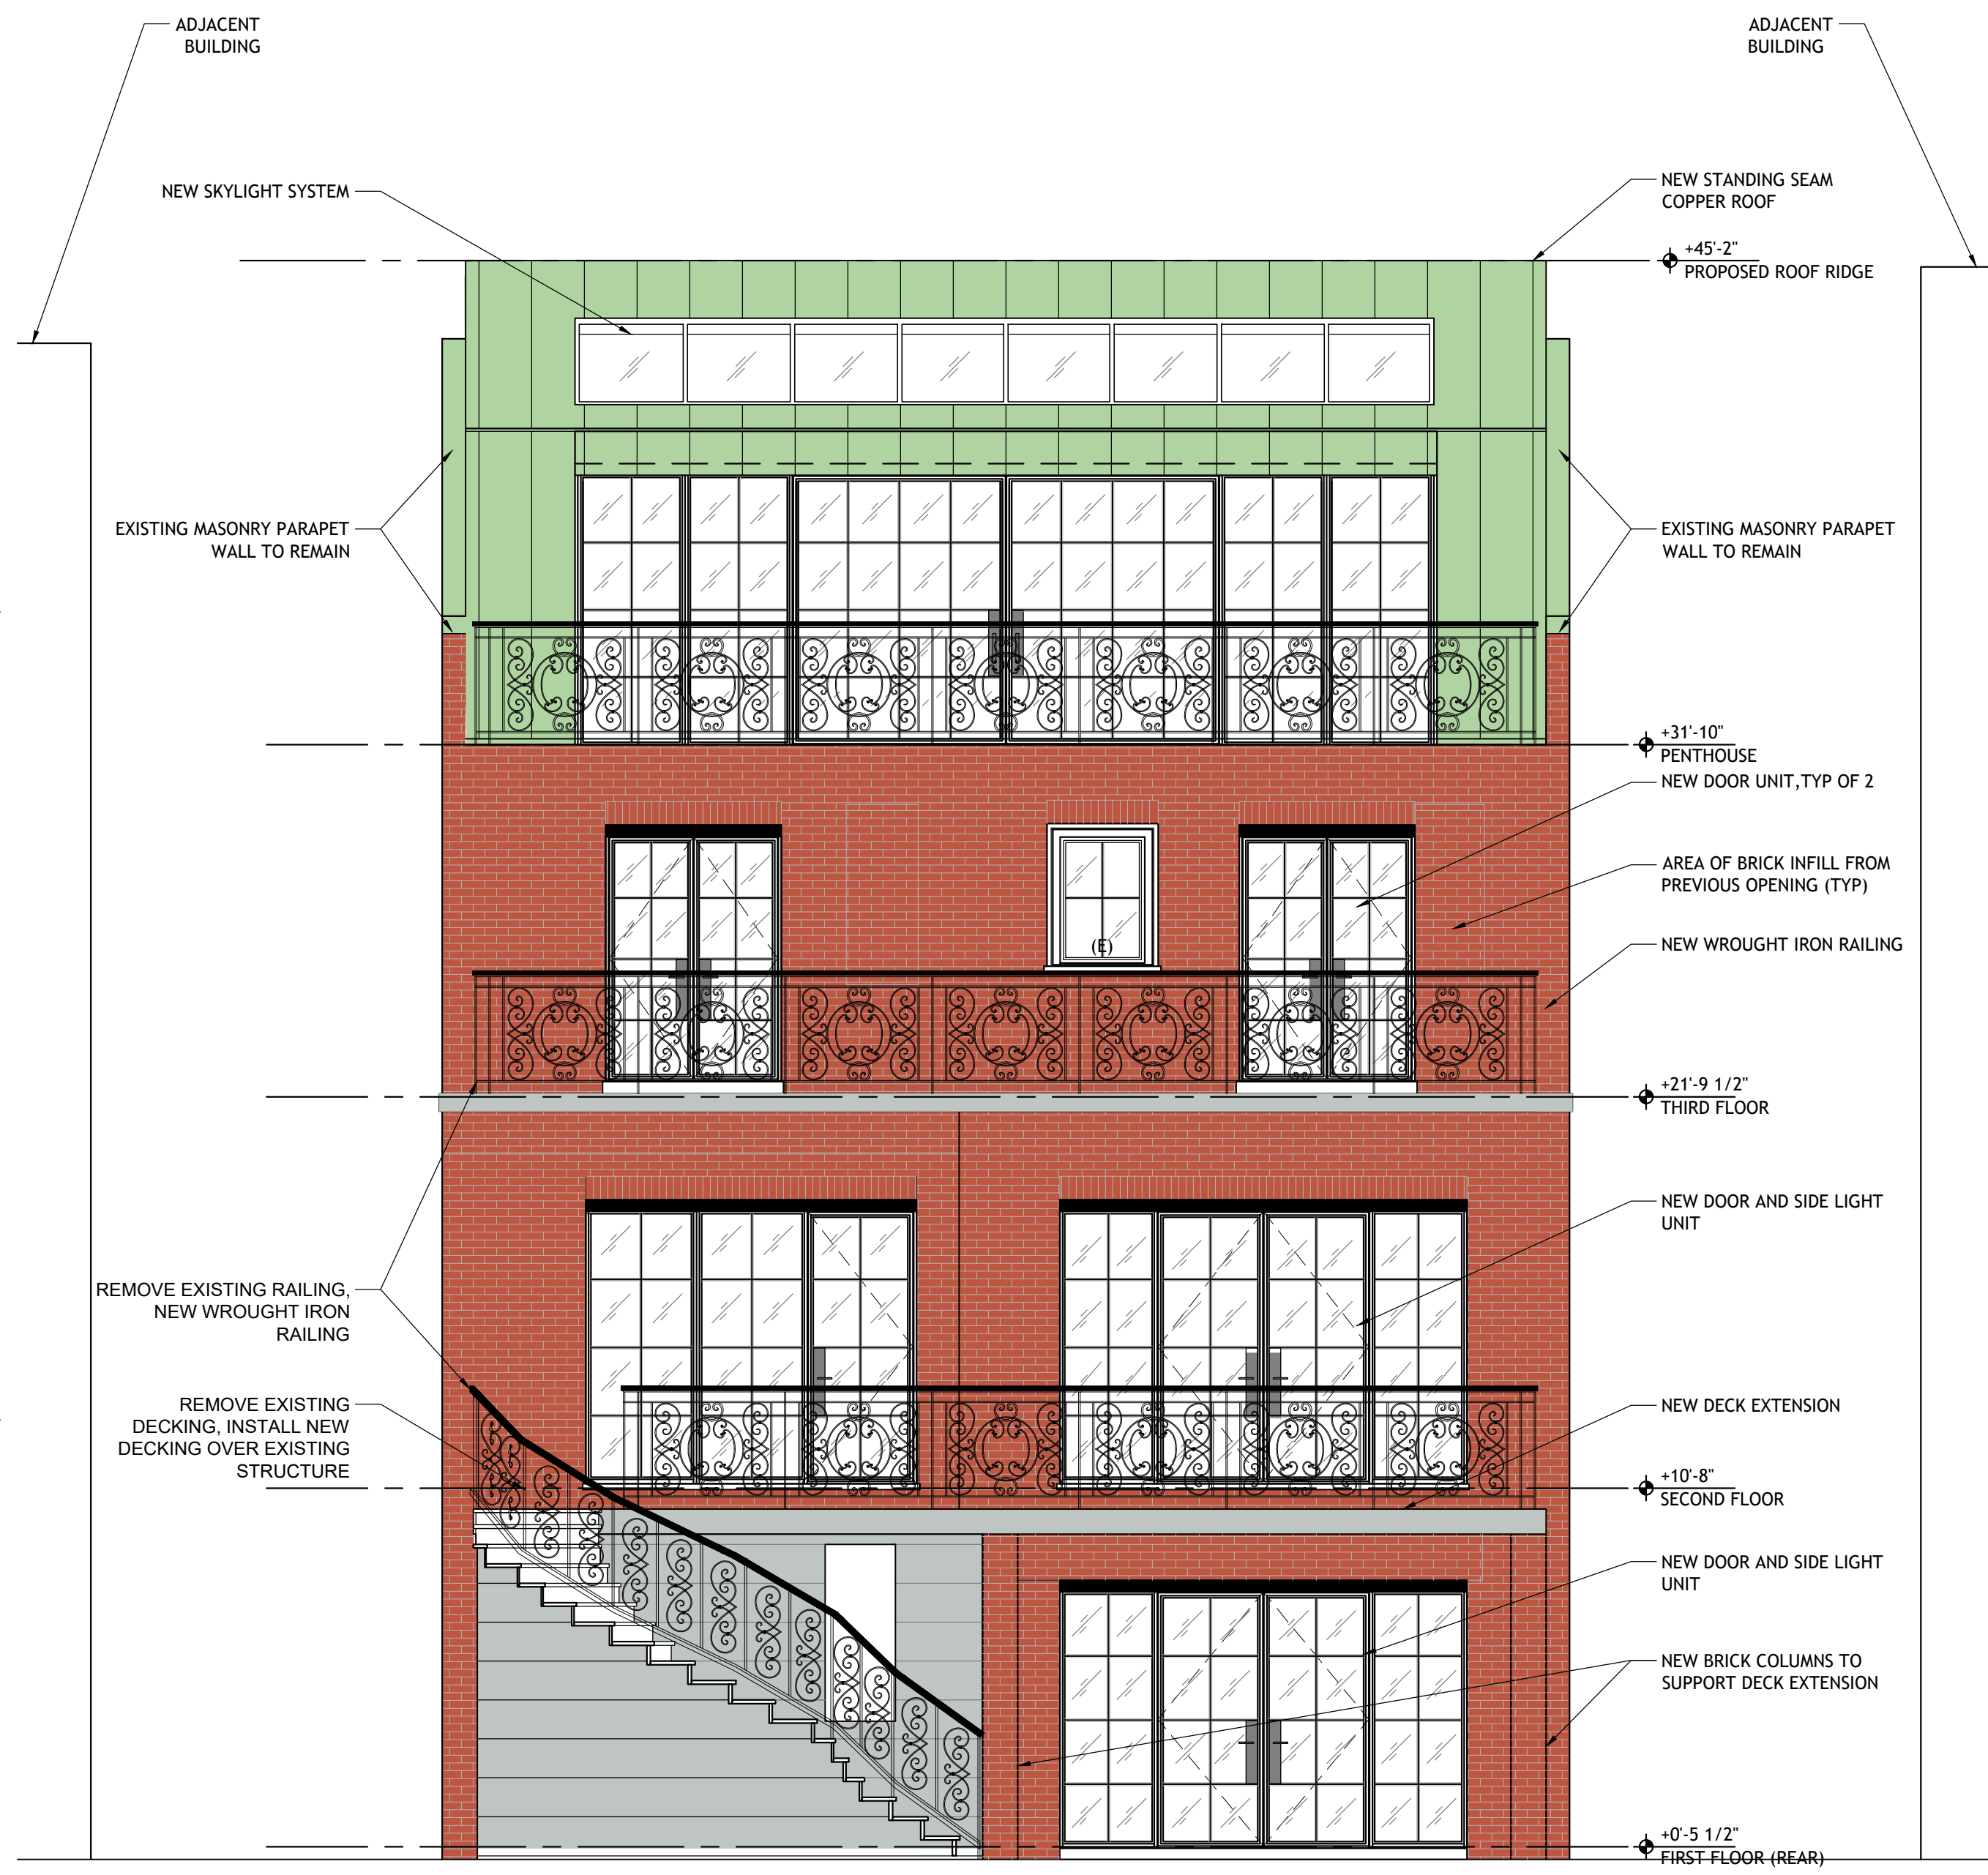

SOUTH ELEVATION

SCALE
1/4"=1'-0"

03

WEST ELEVATION



SCALE
1/4"=1'-0"

01

project name
HILTON RESIDENCE- PHASE 2

2318 california street, NW
Washington, DC 20008

project no: 1605

issue / description:

Phase 2: HP Review 06.13.17

Phase 2: Historic Review 08.30.17

drawn by: GM/DC

checked by: FB/MF

sheet title

**EXTERIOR ELEVATIONS
SOUTH & WEST - PROPOSED**

sheet no.

A8.02



project name
HILTON RESIDENCE- PHASE 2
2318 california street, NW
Washington, DC 20008

project no: 1605
issue / description:
Phase 2: HP Review 06.13.17
Phase 2: Historic Review 08.30.17



drawn by: GM/DC
checked by: FB/MF

sheet title

EXISTING BUILDING SECTIONS

sheet no.

A8.03E

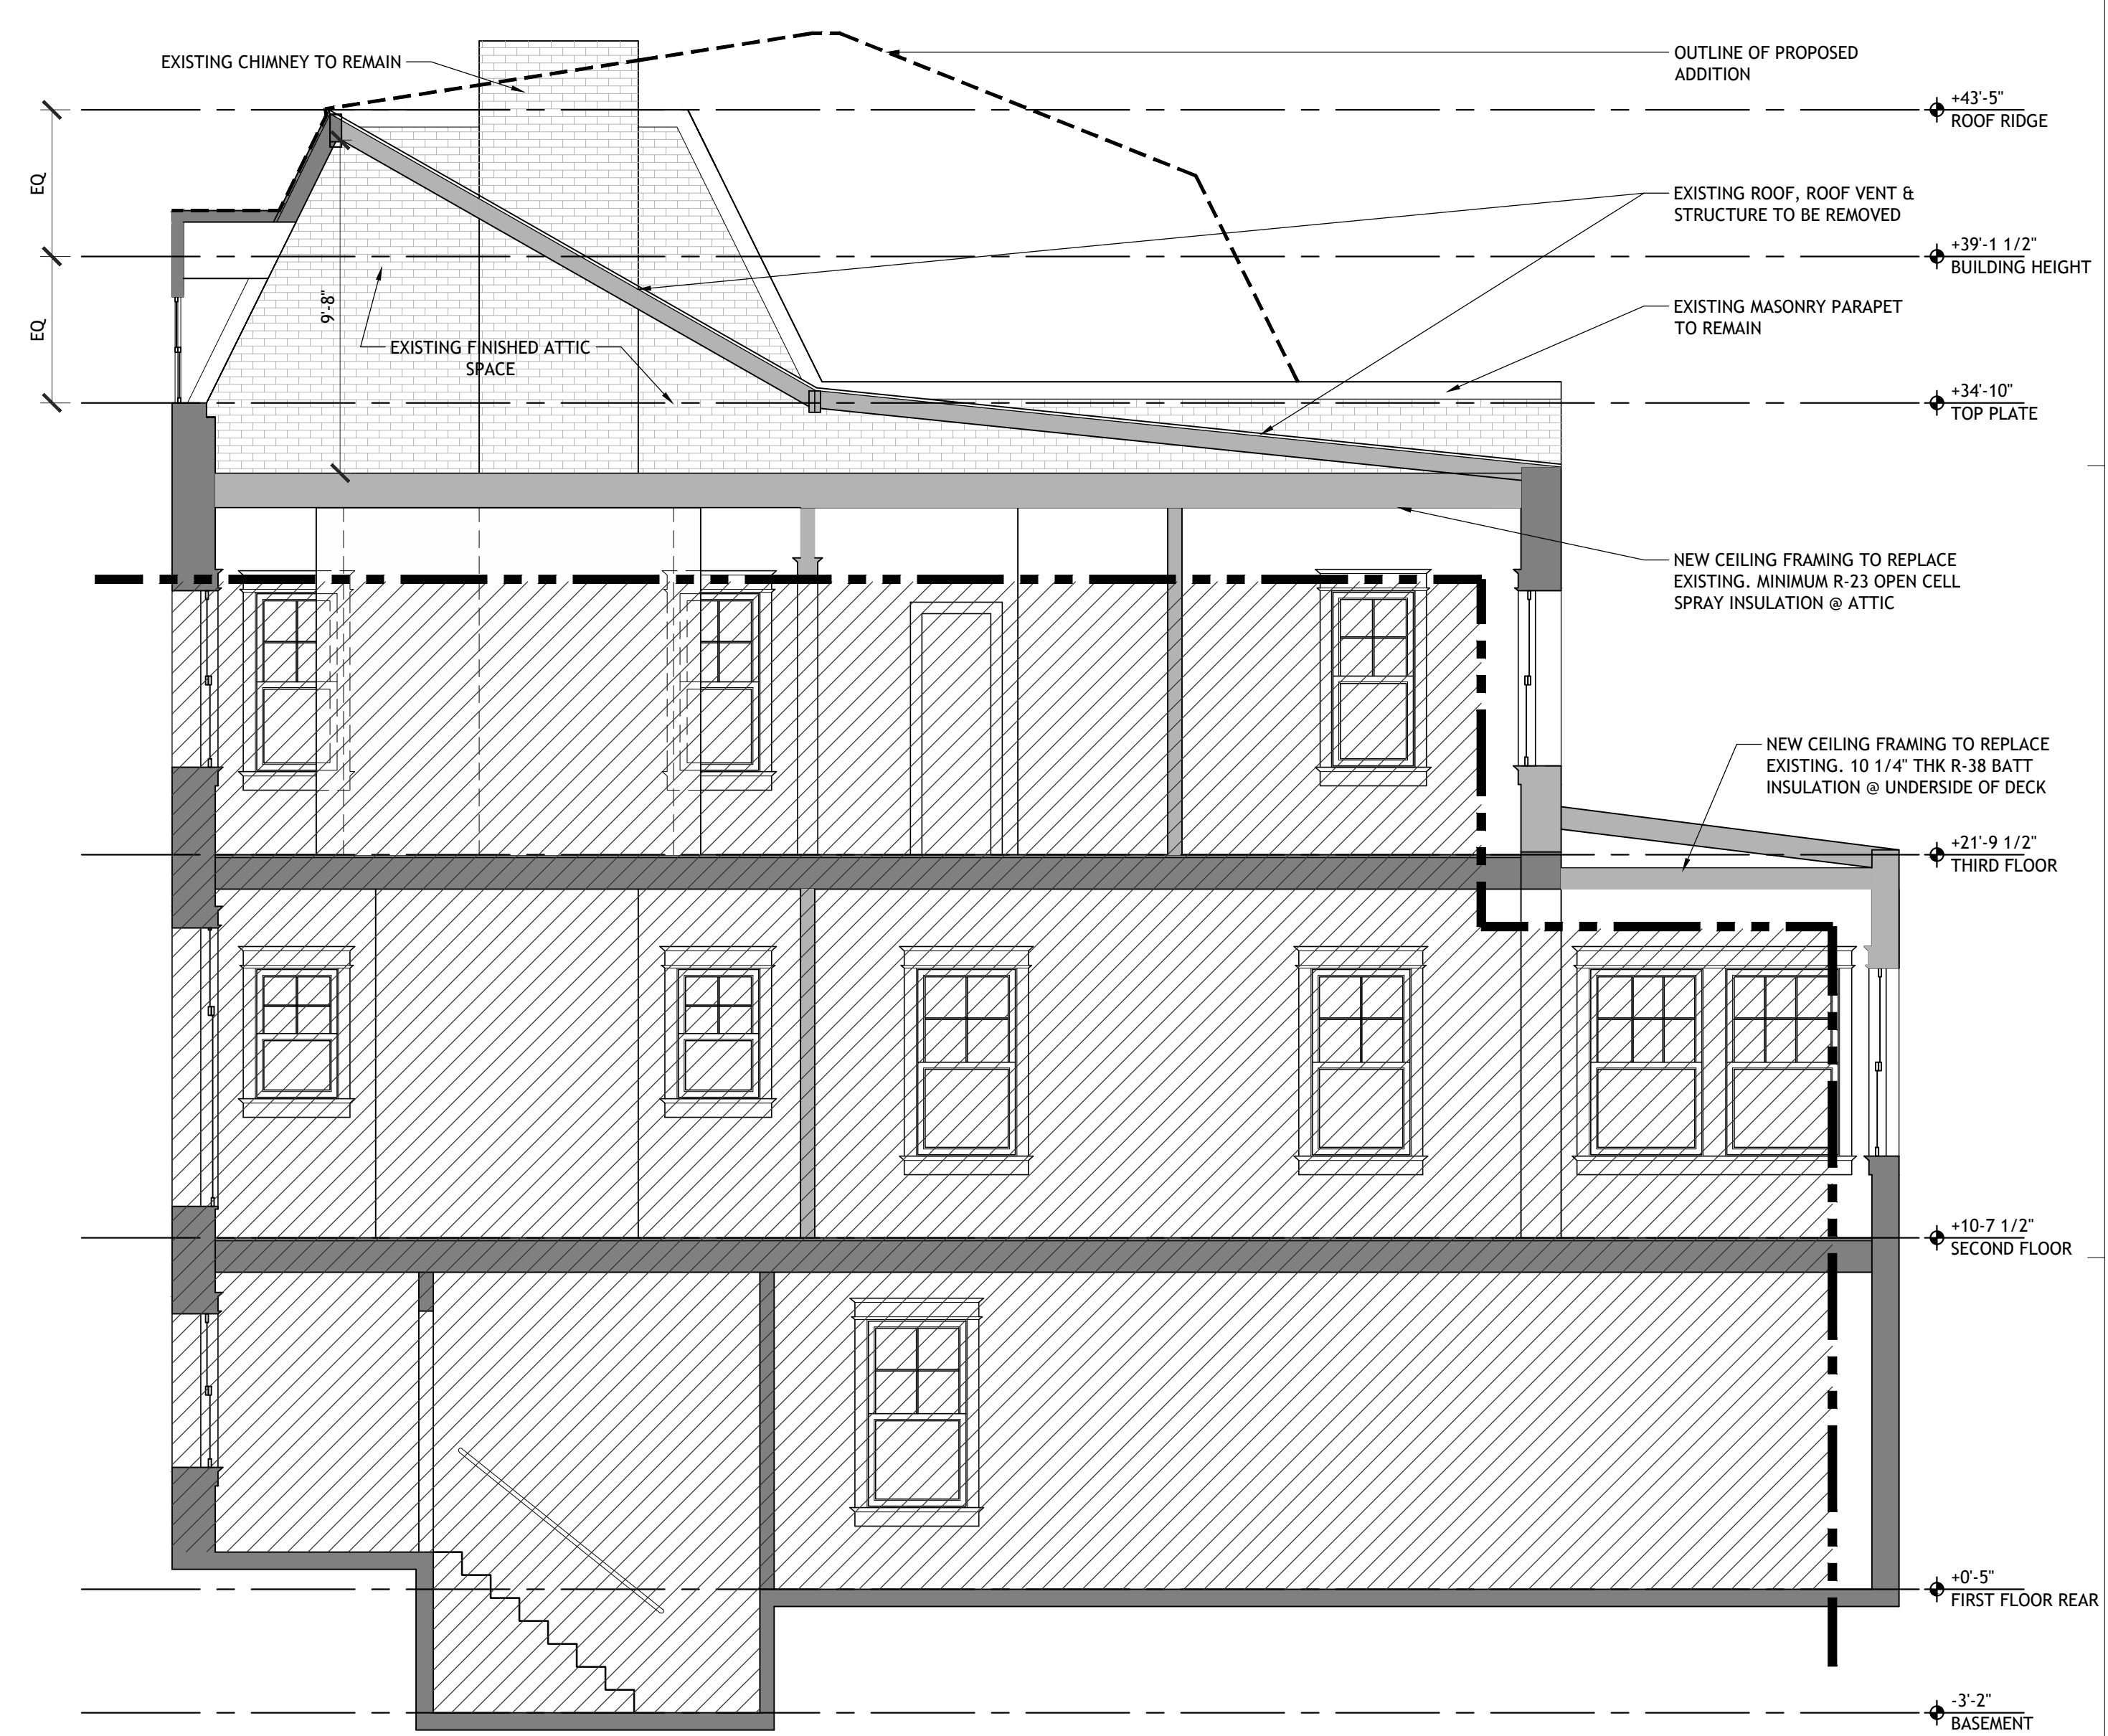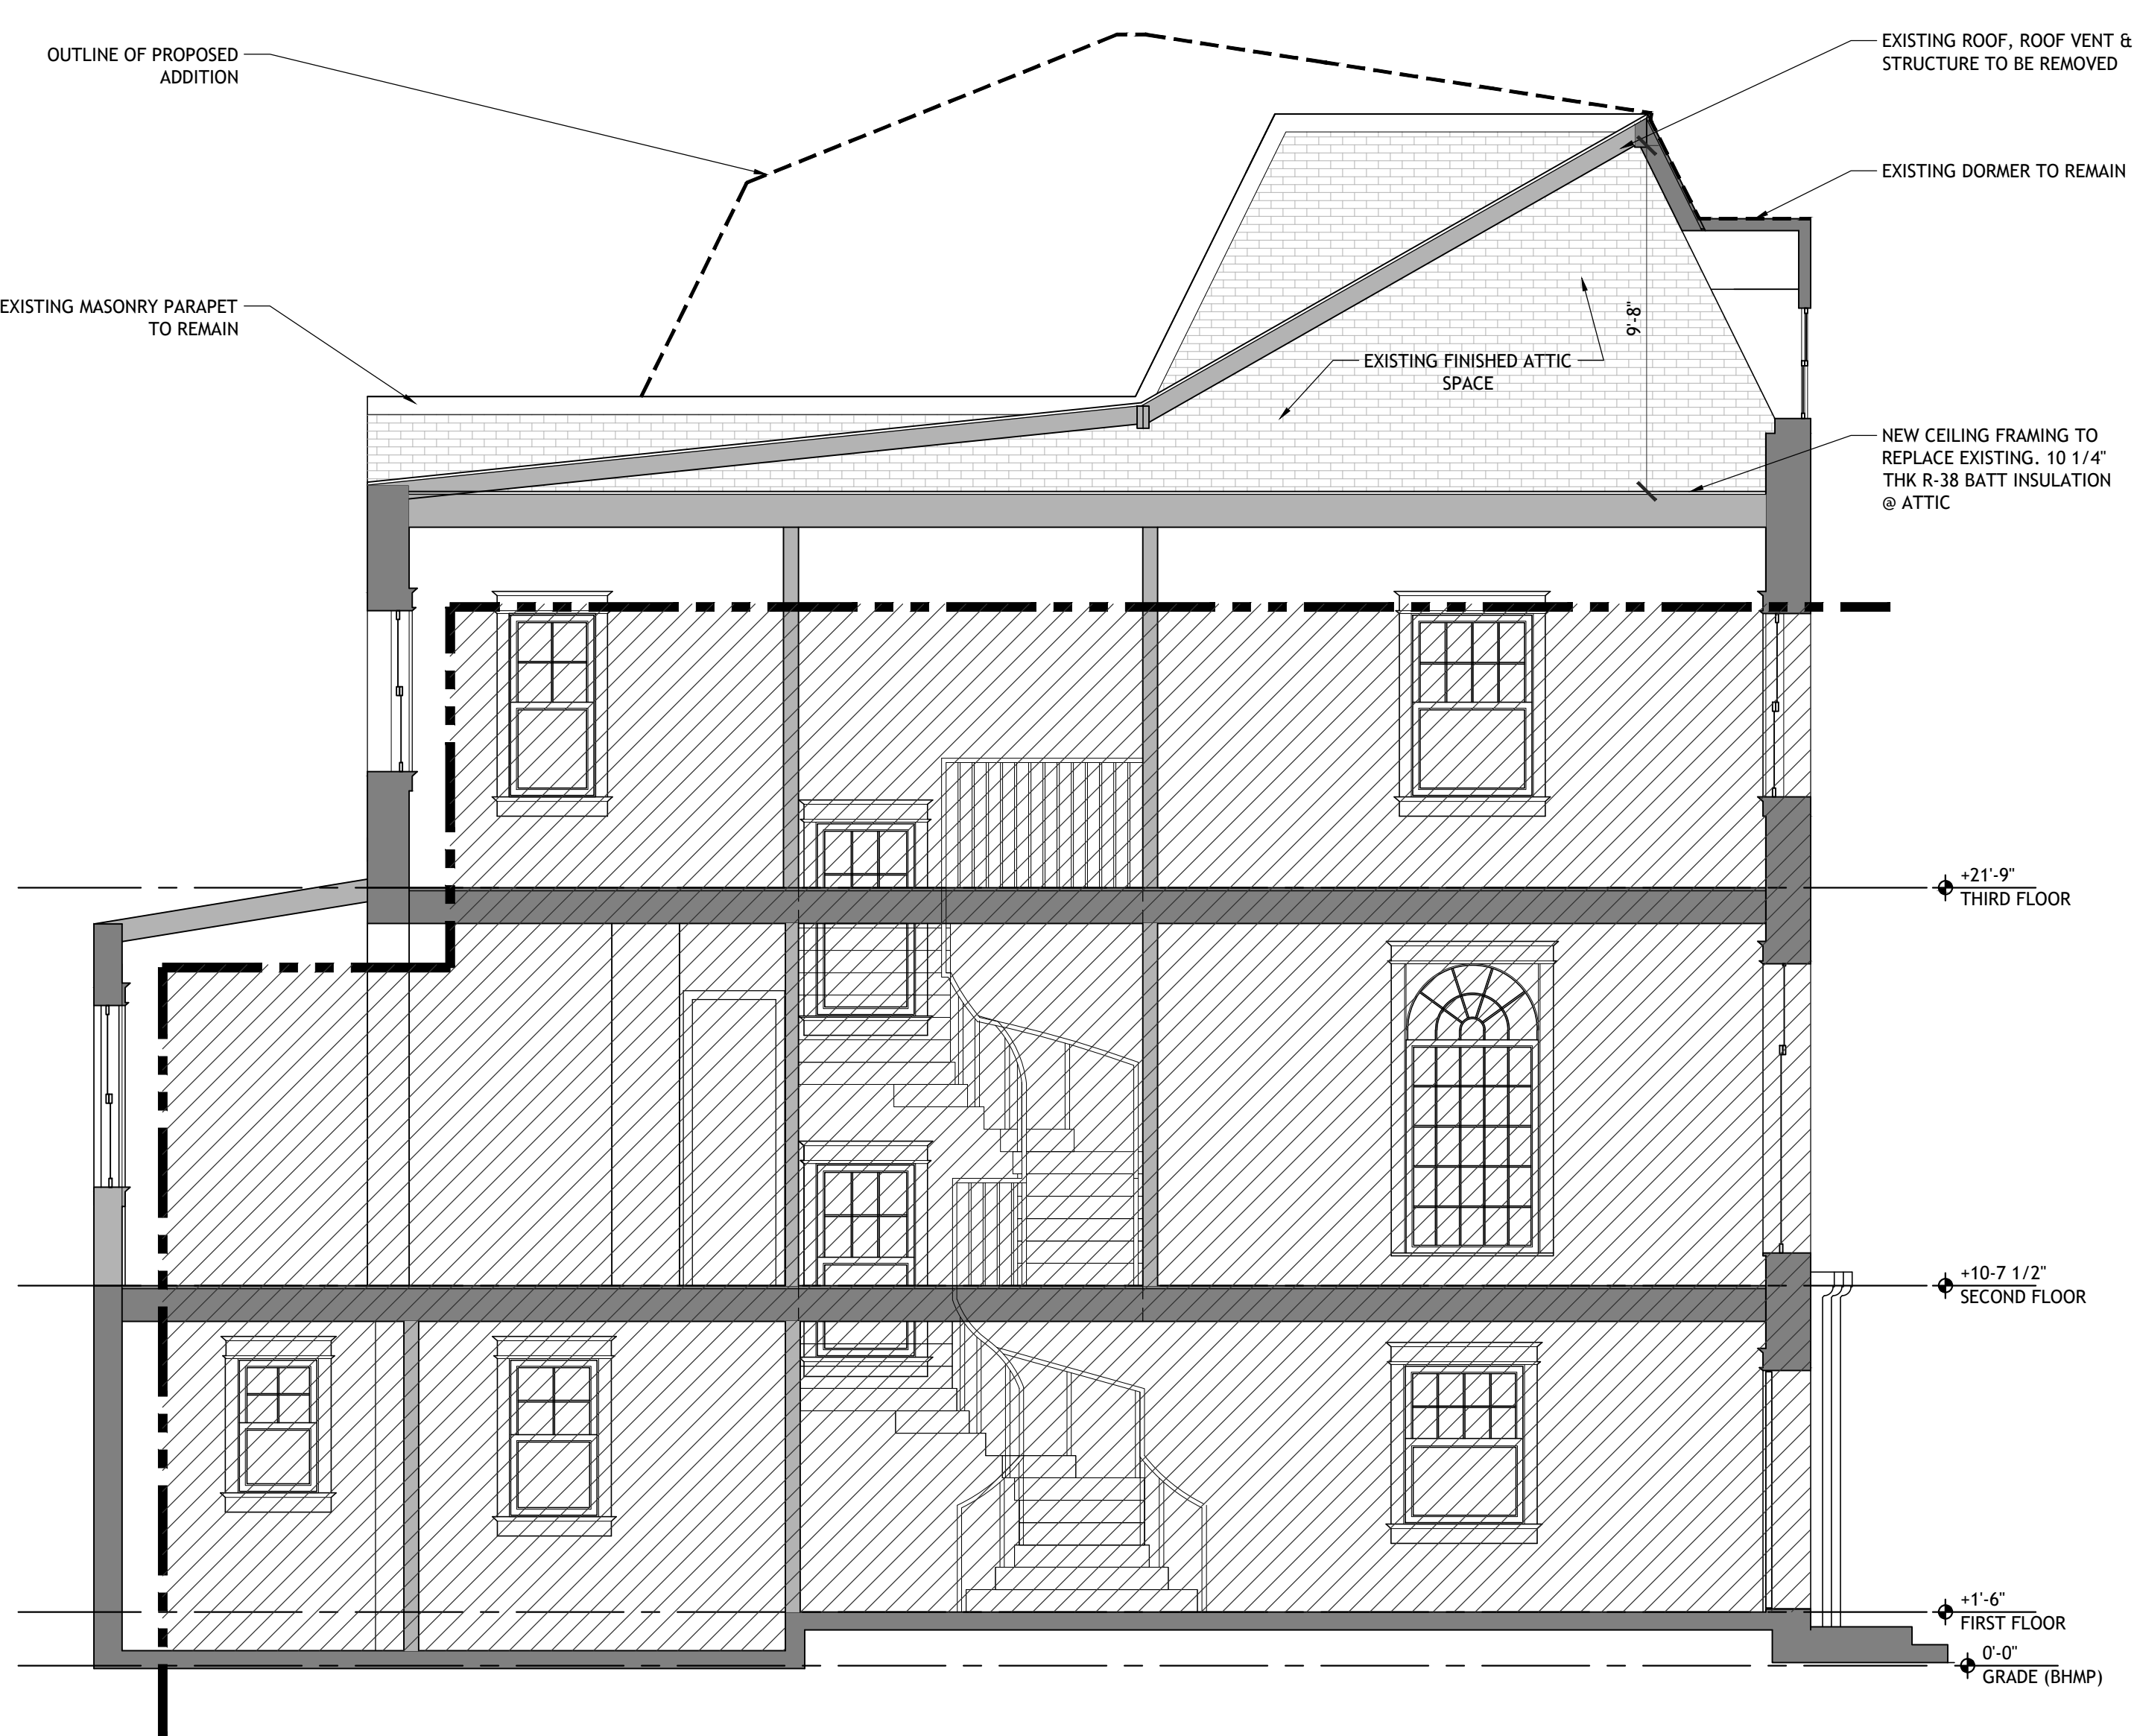

SECTION B

SCALE
1/4"=1'-0"


03

SECTION A

SCALE
1/4"=1'-0"


01

This document contains information proprietary to SAINT, PC and is furnished in confidence for the limited purpose of evaluation, bidding, or review. This document or its contents may not be reproduced or disclosed to others without the prior written consent of SAINT, PC. All rights reserved. Copyright 2017 by SAINT, PC

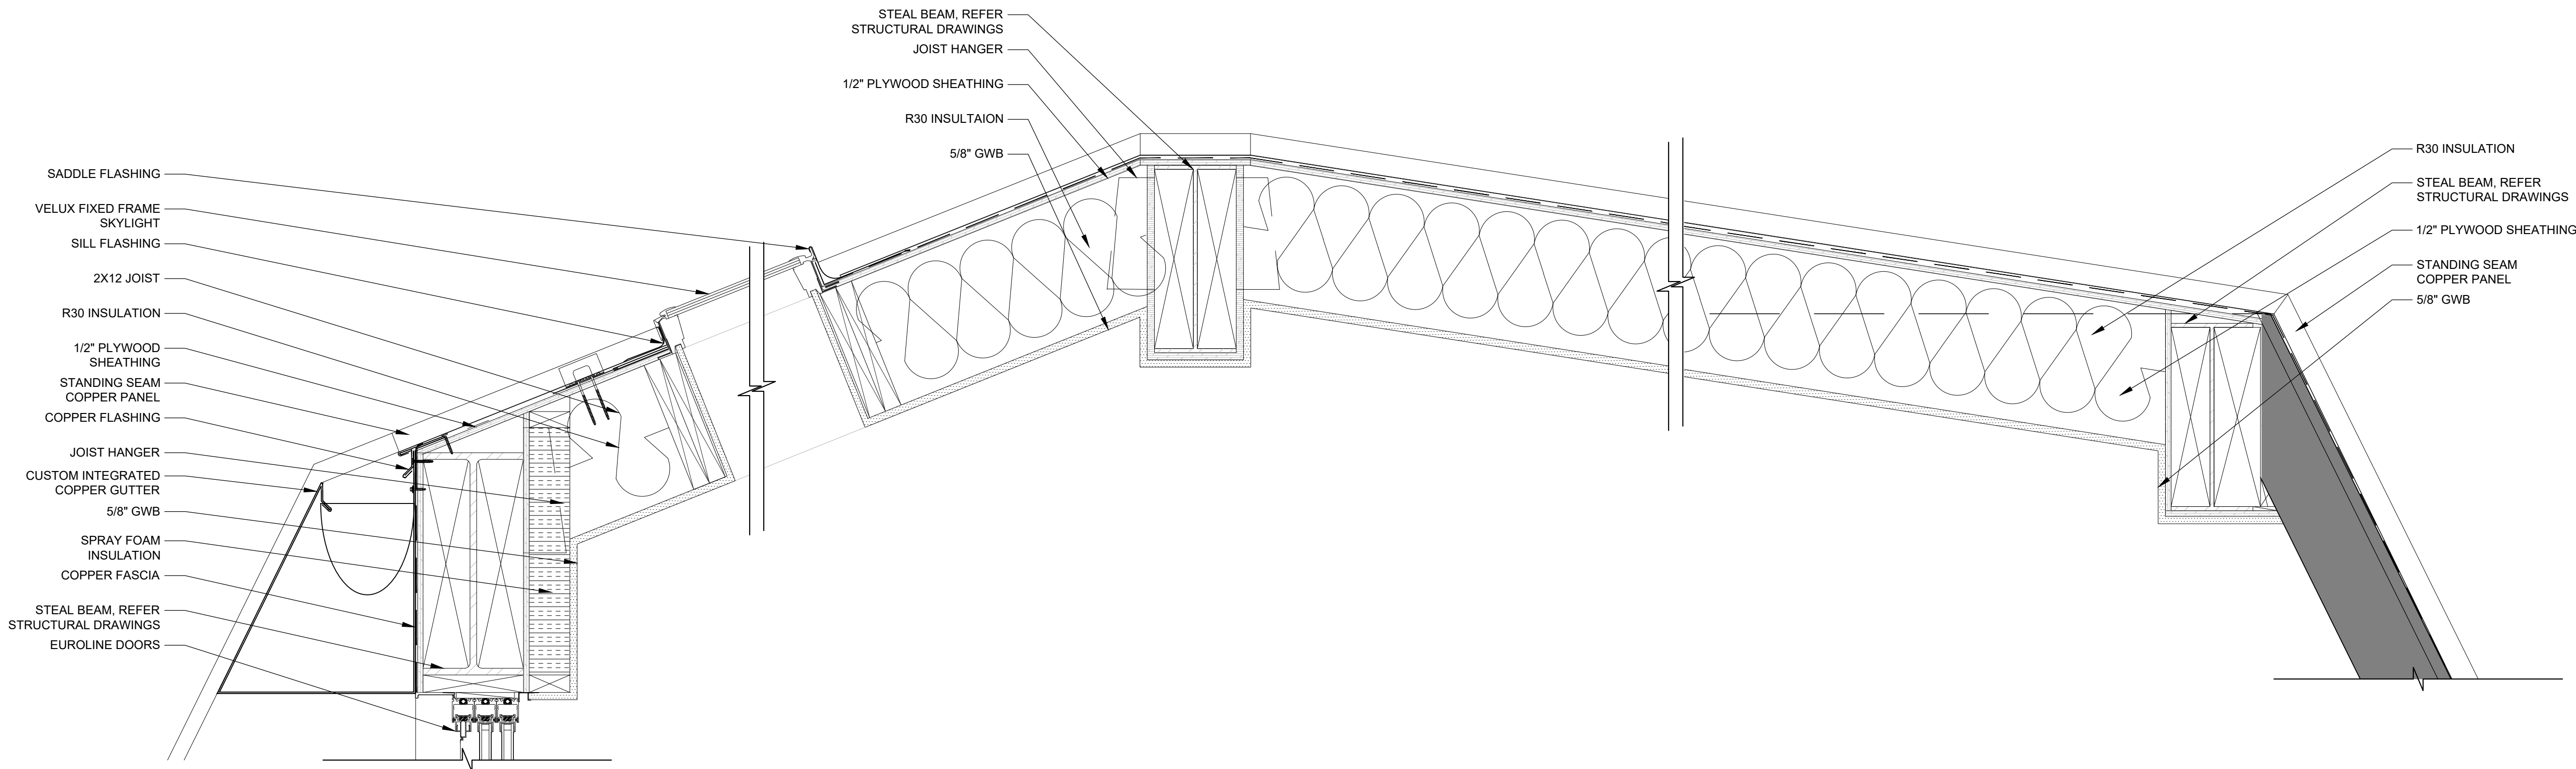


CEILING DETAILS

SCALE
1/4"=1'-0" 11

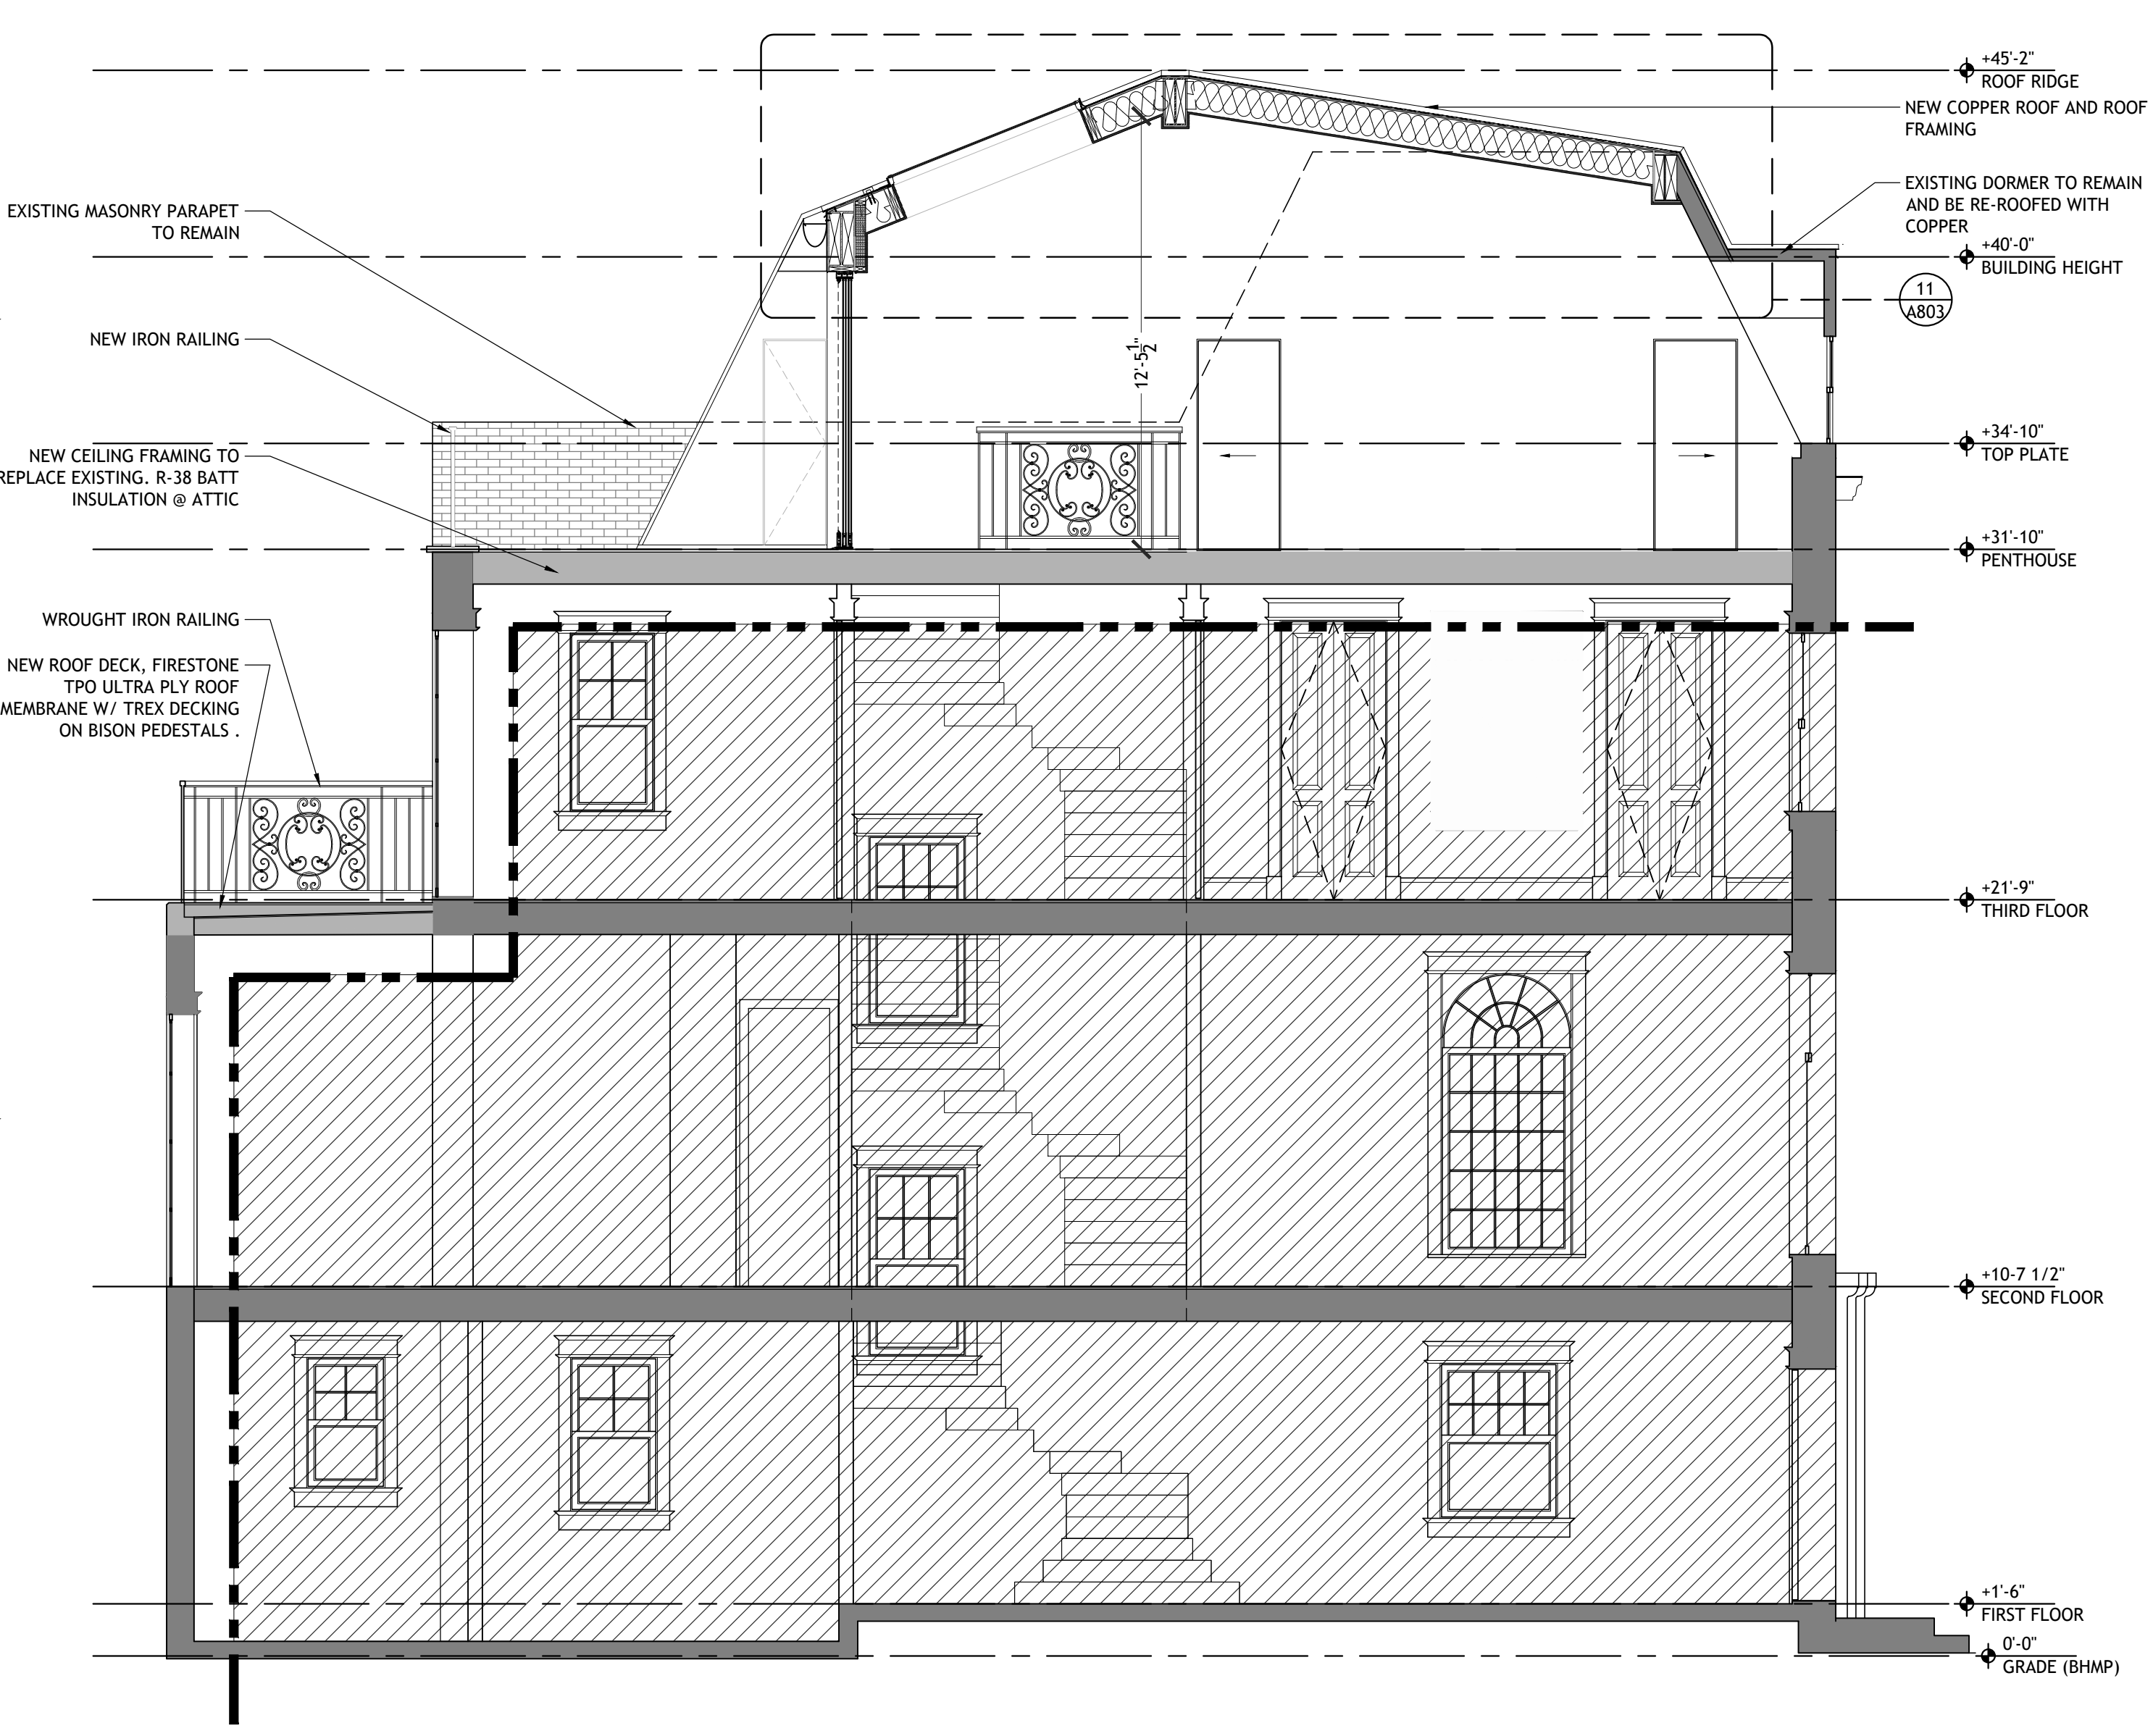

SECTION FACING WEST


SCALE
1/4"=1'-0" 03

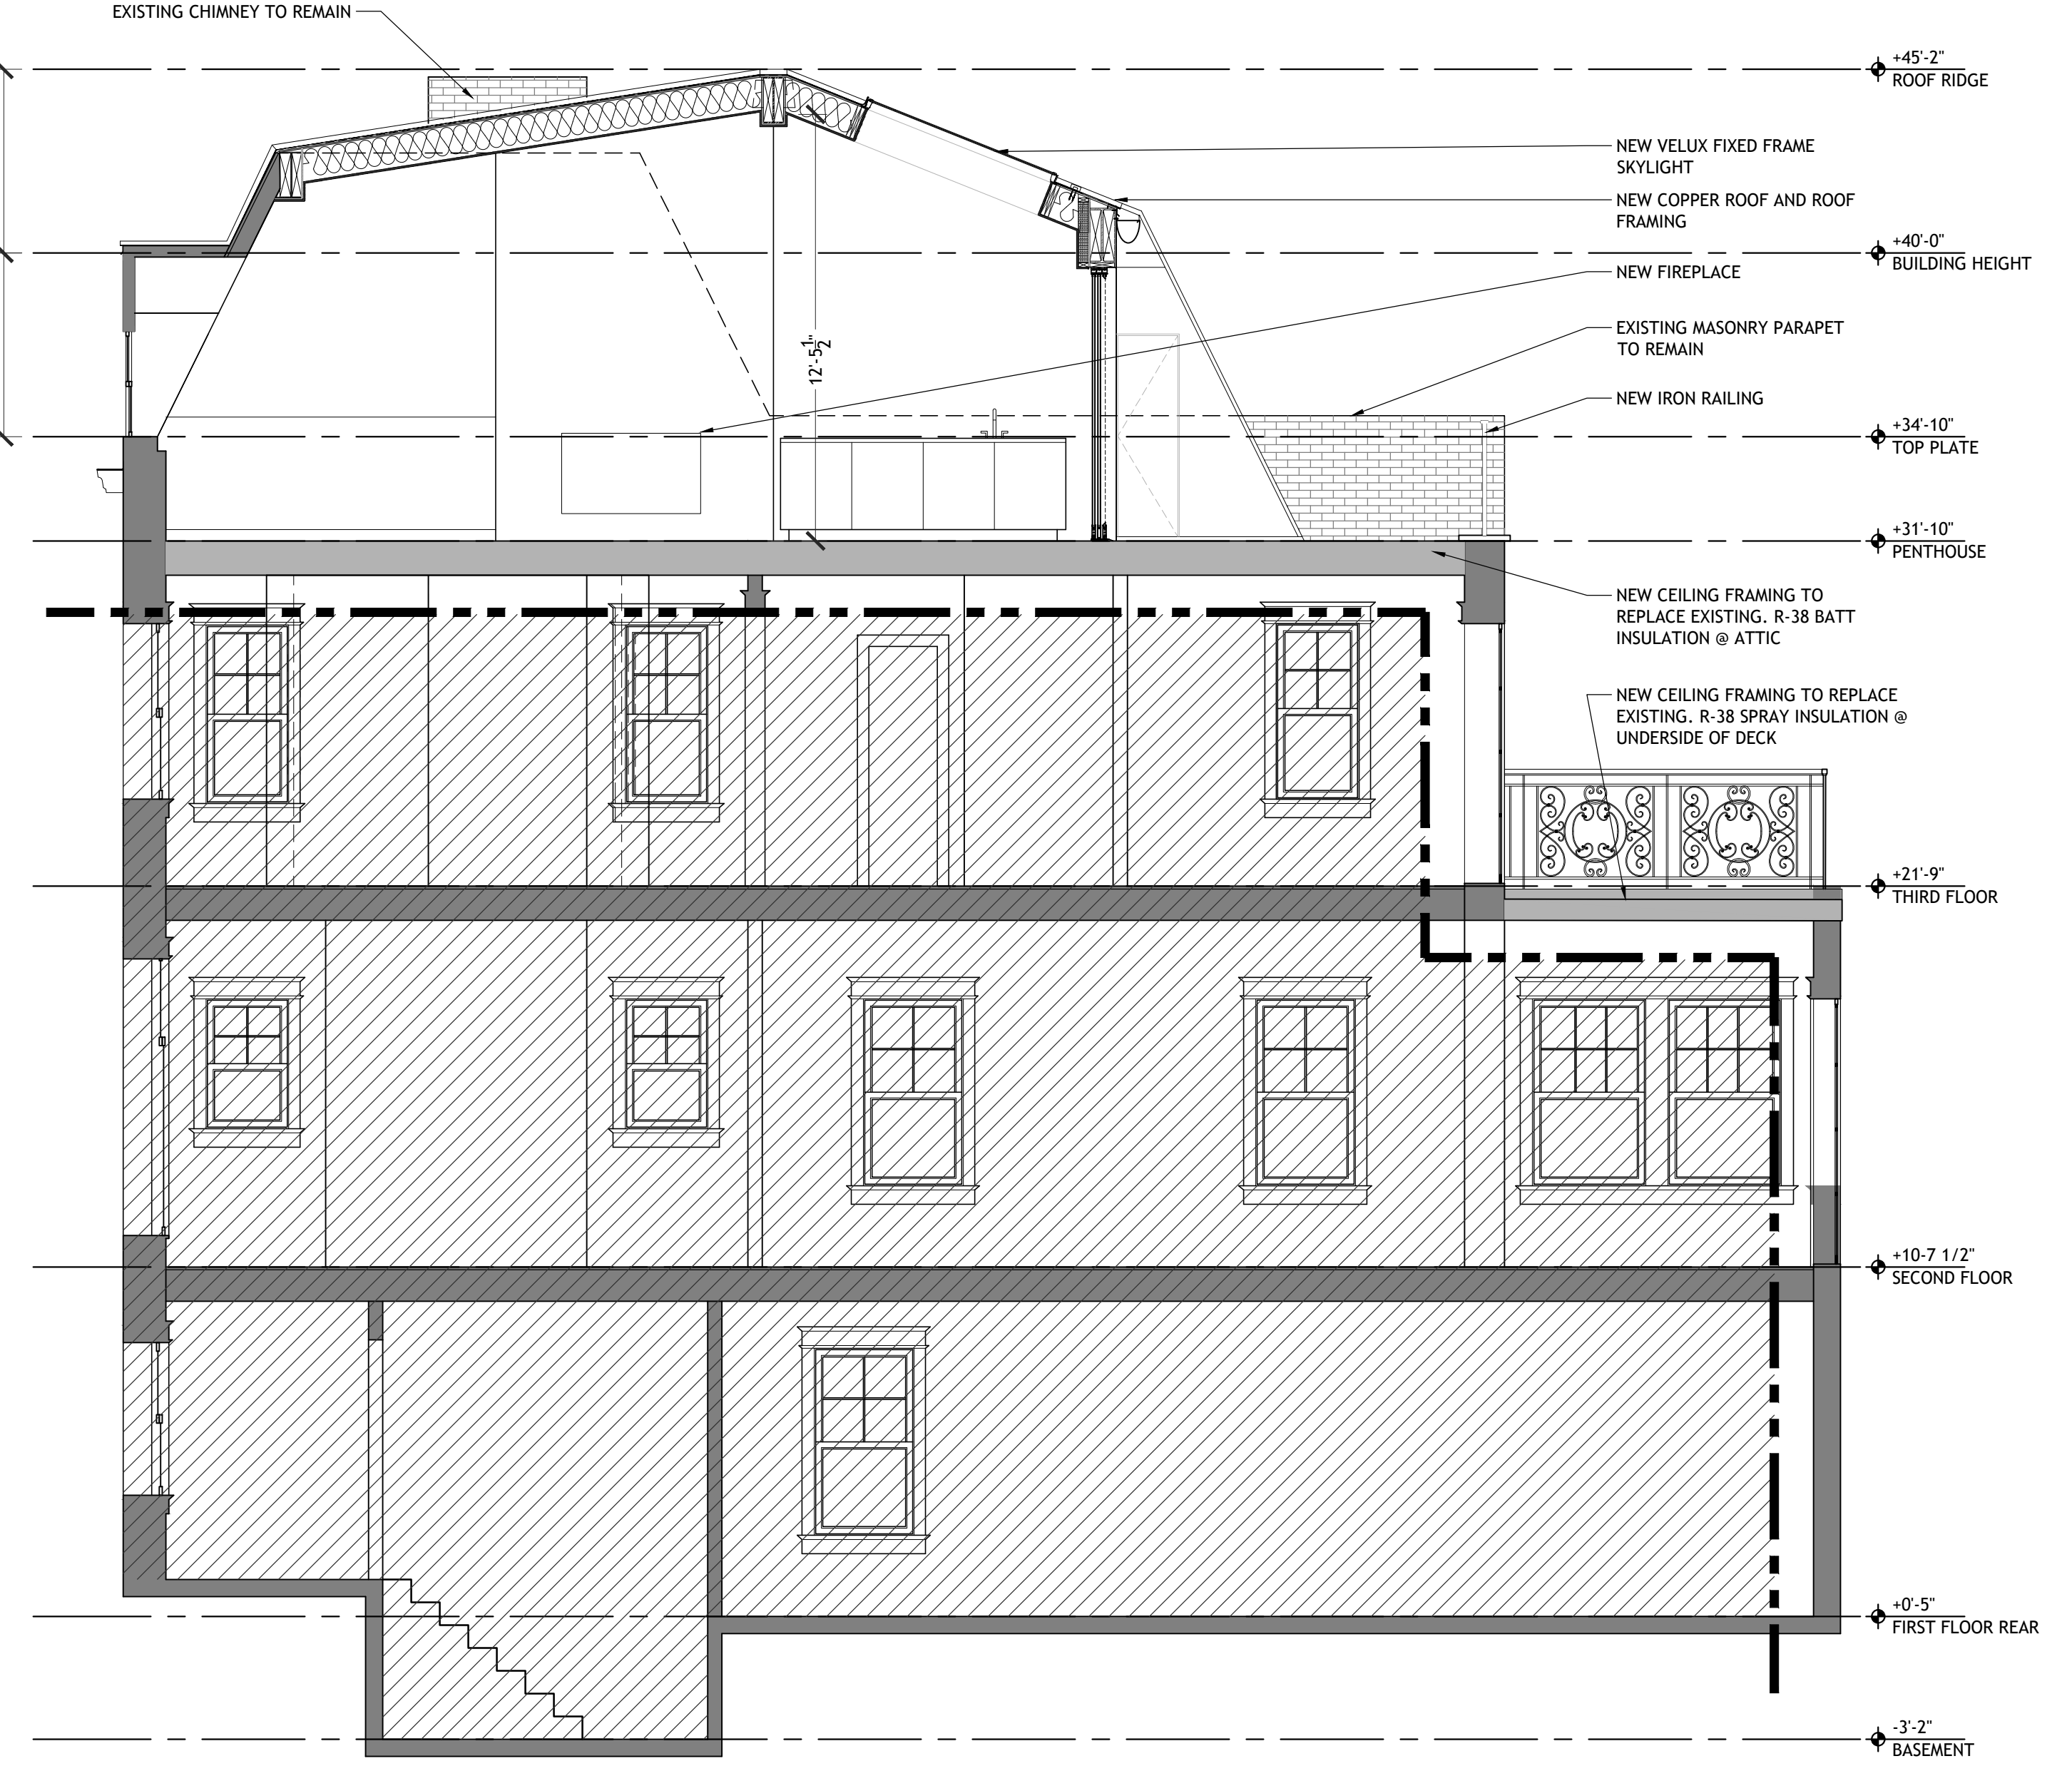

SECTION FACING EAST

SCALE
1/4"=1'-0" 01


This document contains information proprietary to SAINT, PC and is furnished in confidence for the limited purpose of evaluation, bidding, or review. This document or its contents may not be reproduced or disclosed to others without the prior written consent of SAINT, PC. All rights reserved. Copyright 2017 by SAINT, PC

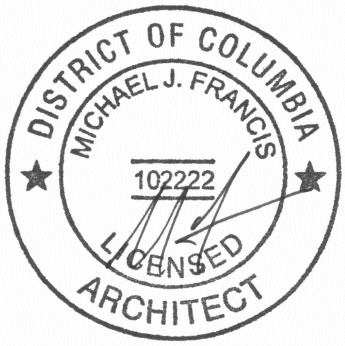

GENERAL NOTES:
TEMPERED, INSULATED, DOUBLE-PANED GLAZING
TO BE USED THROUGHOUT.

FENESTRATION REQUIREMENTS PER 2013 DC
ENERGY CODE TABLE R402.1.1:

U-VALUE = .035
SHGC = 0.40

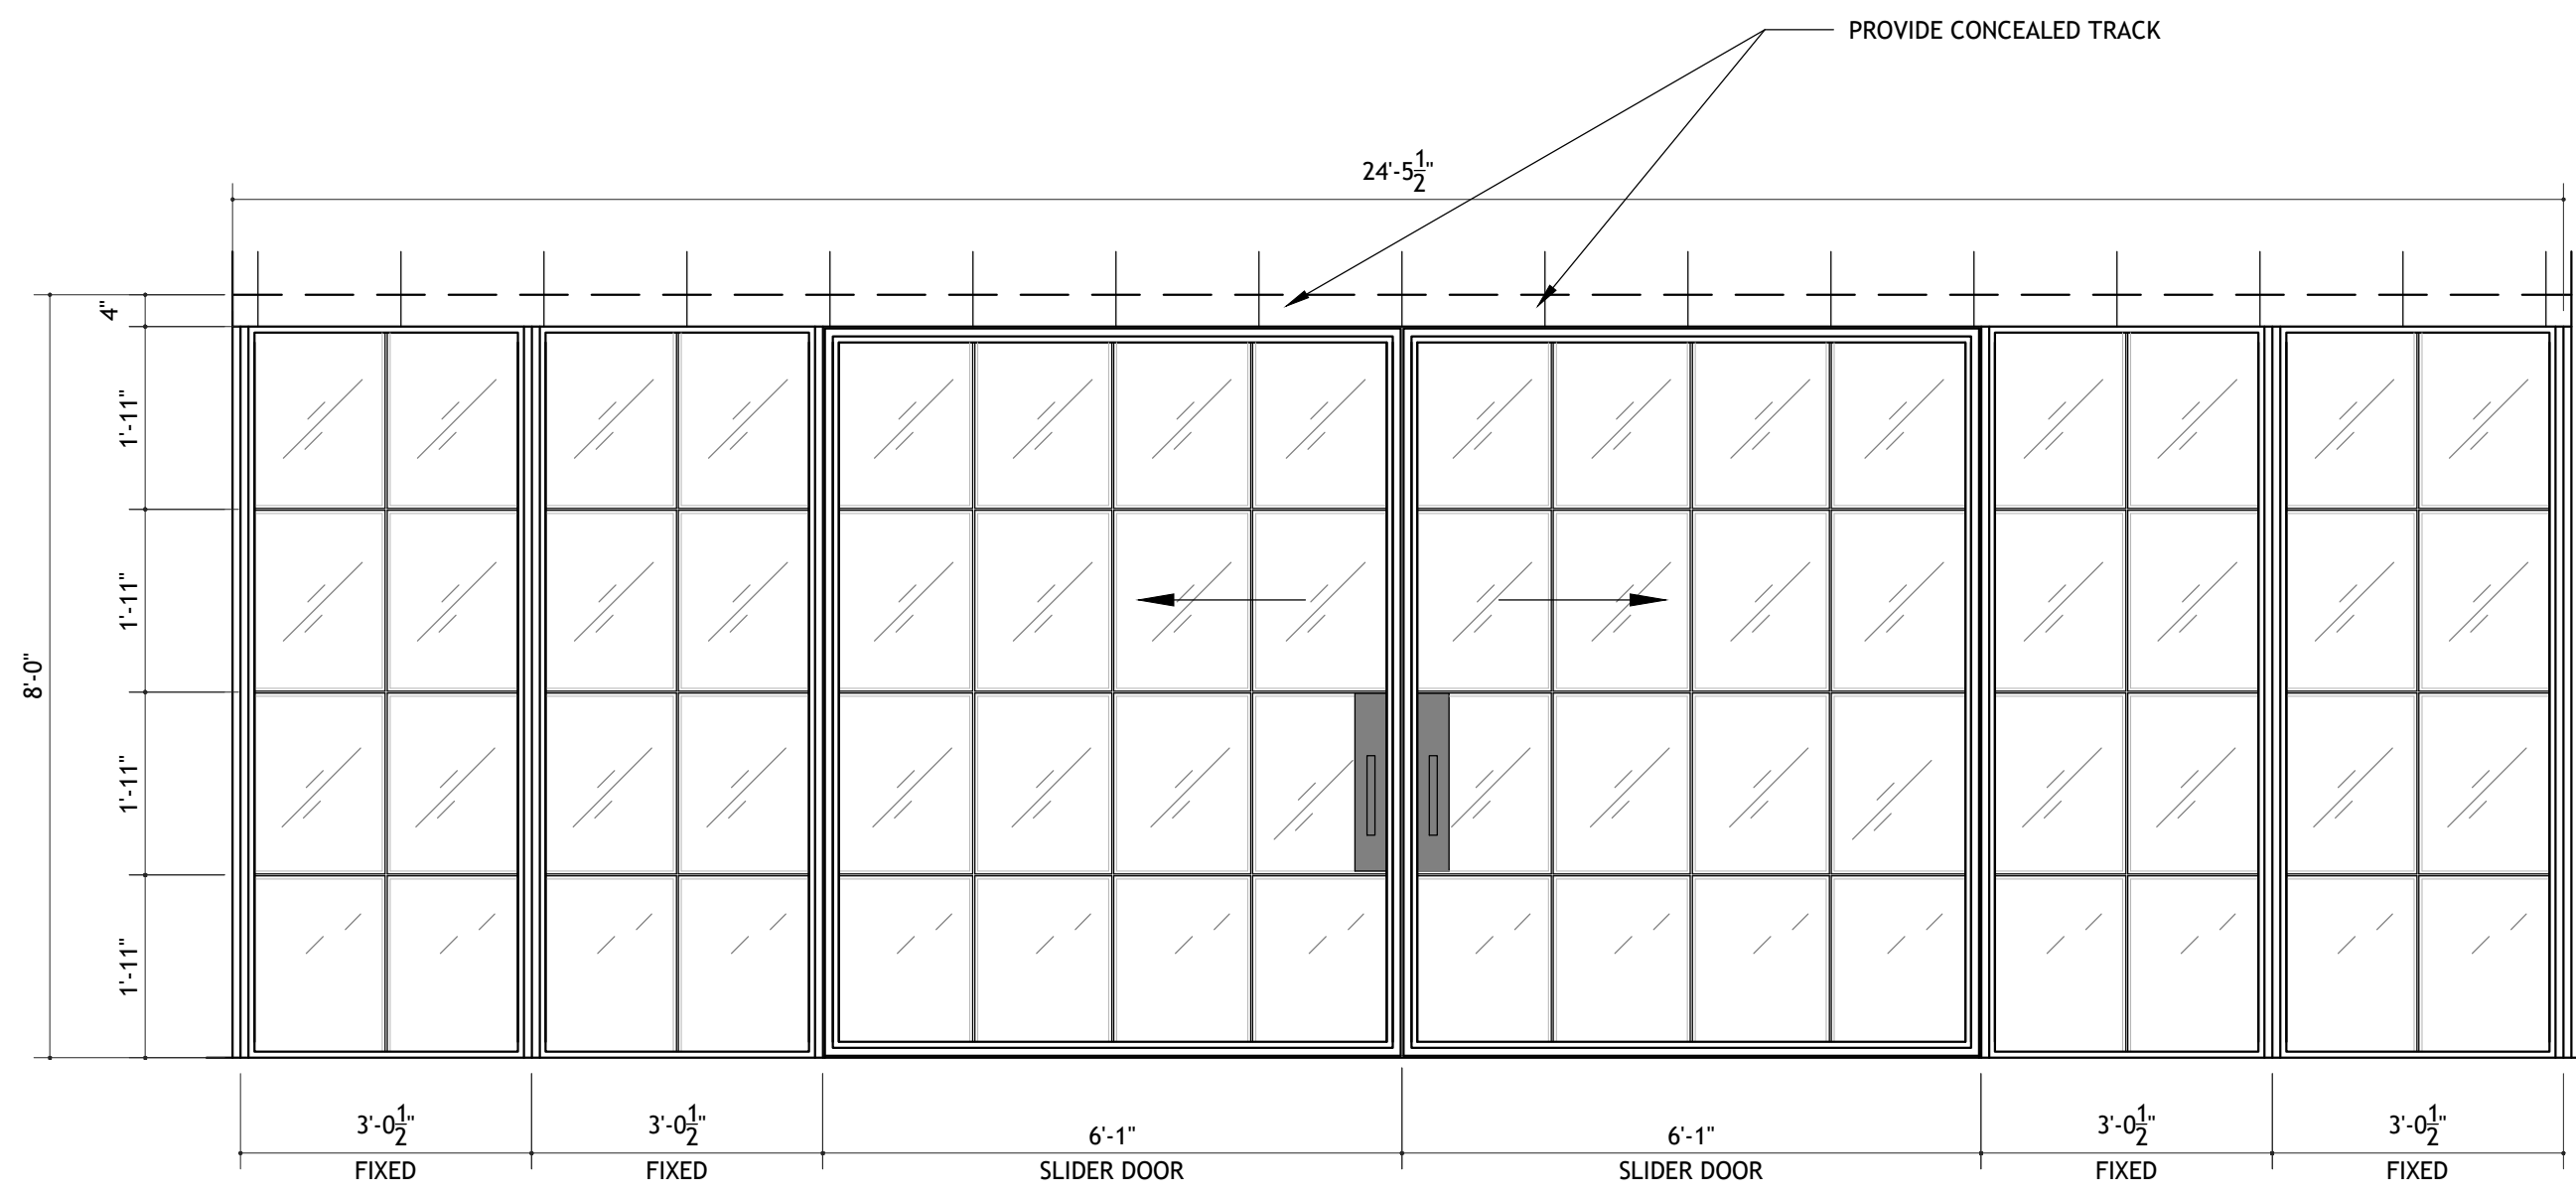

GENERAL NOTES


SCALE
NTS

13

EXT. DOOR/WINDOW SYSTEM TYPE "E"

SCALE
1/2"=1'-0"


11

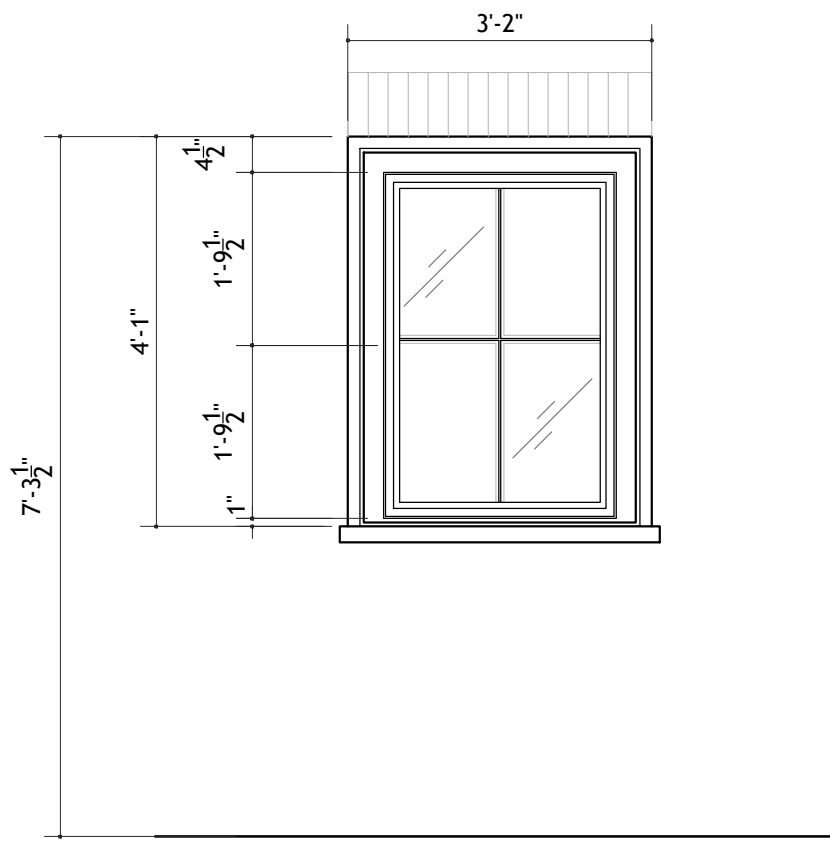

WINDOW TYPE "F"

SCALE
1/2"=1'-0"


08

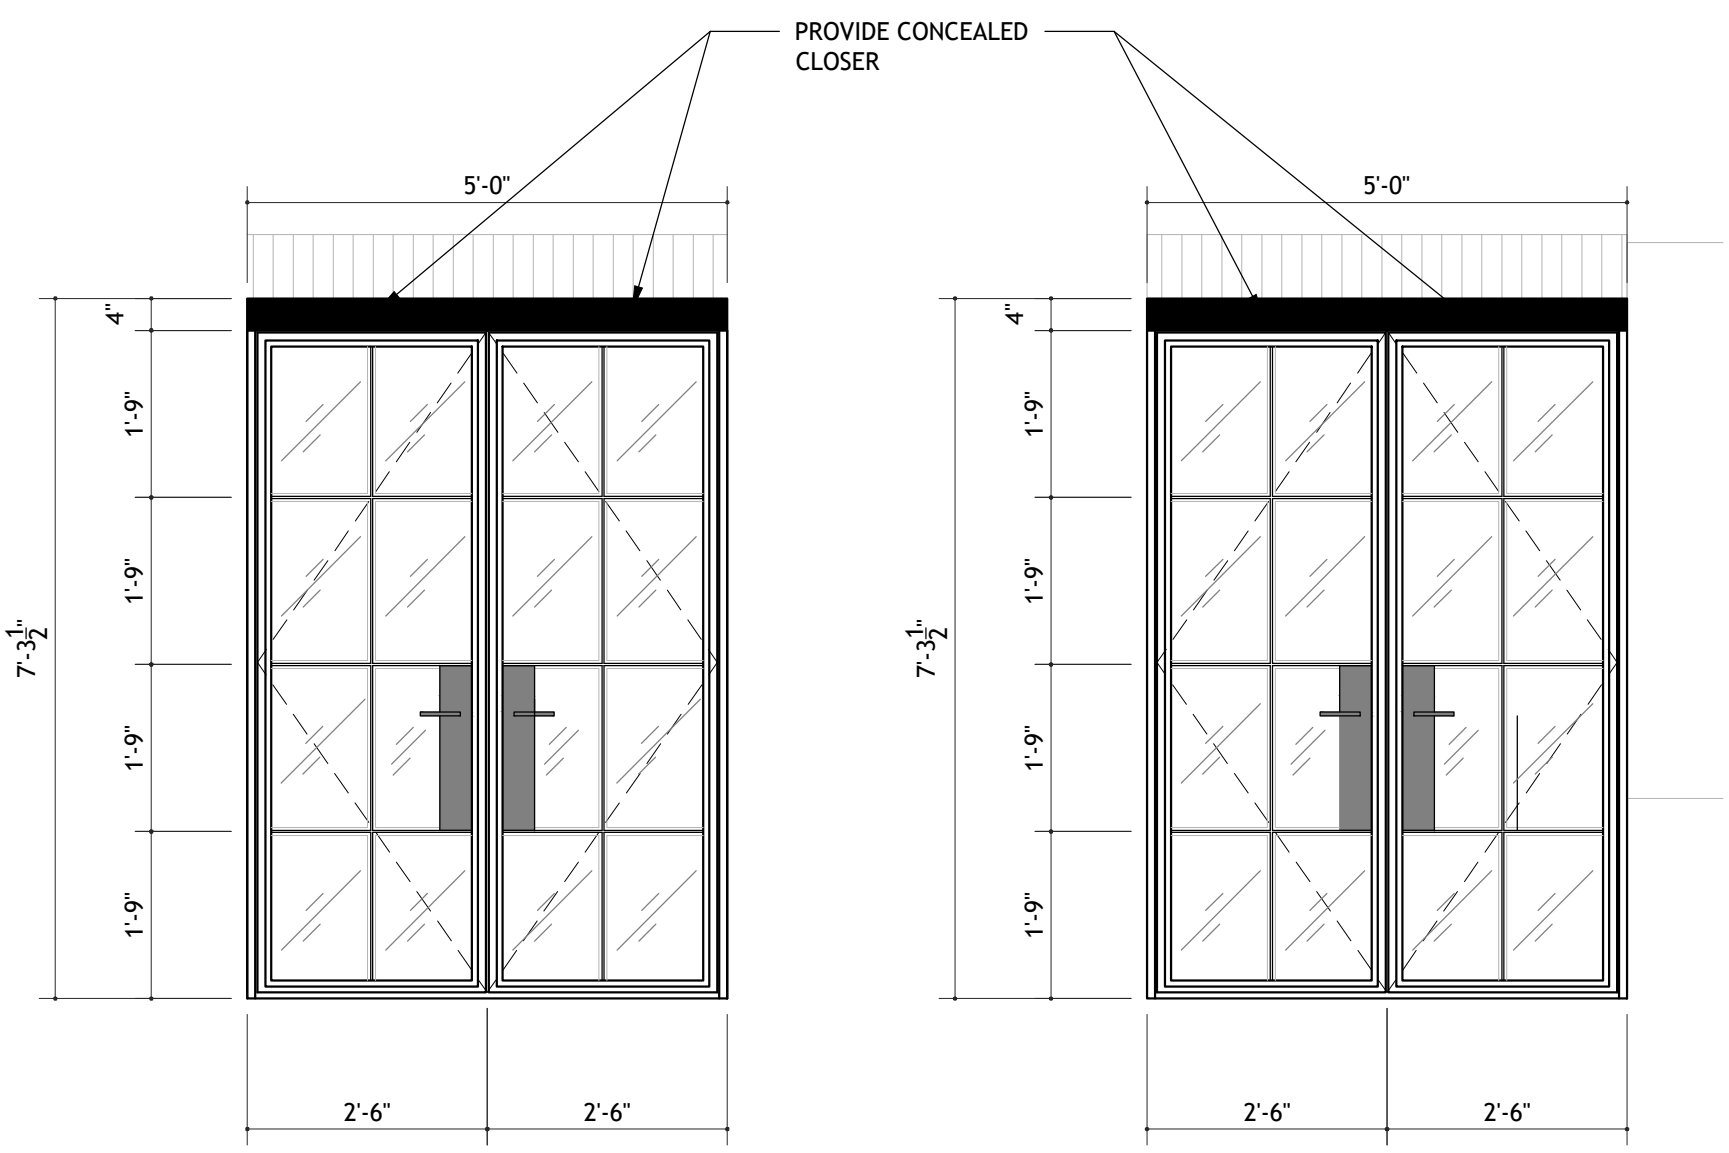

EXT. DOOR/WINDOW SYSTEM TYPE "D"

SCALE
1/2"=1'-0"


07

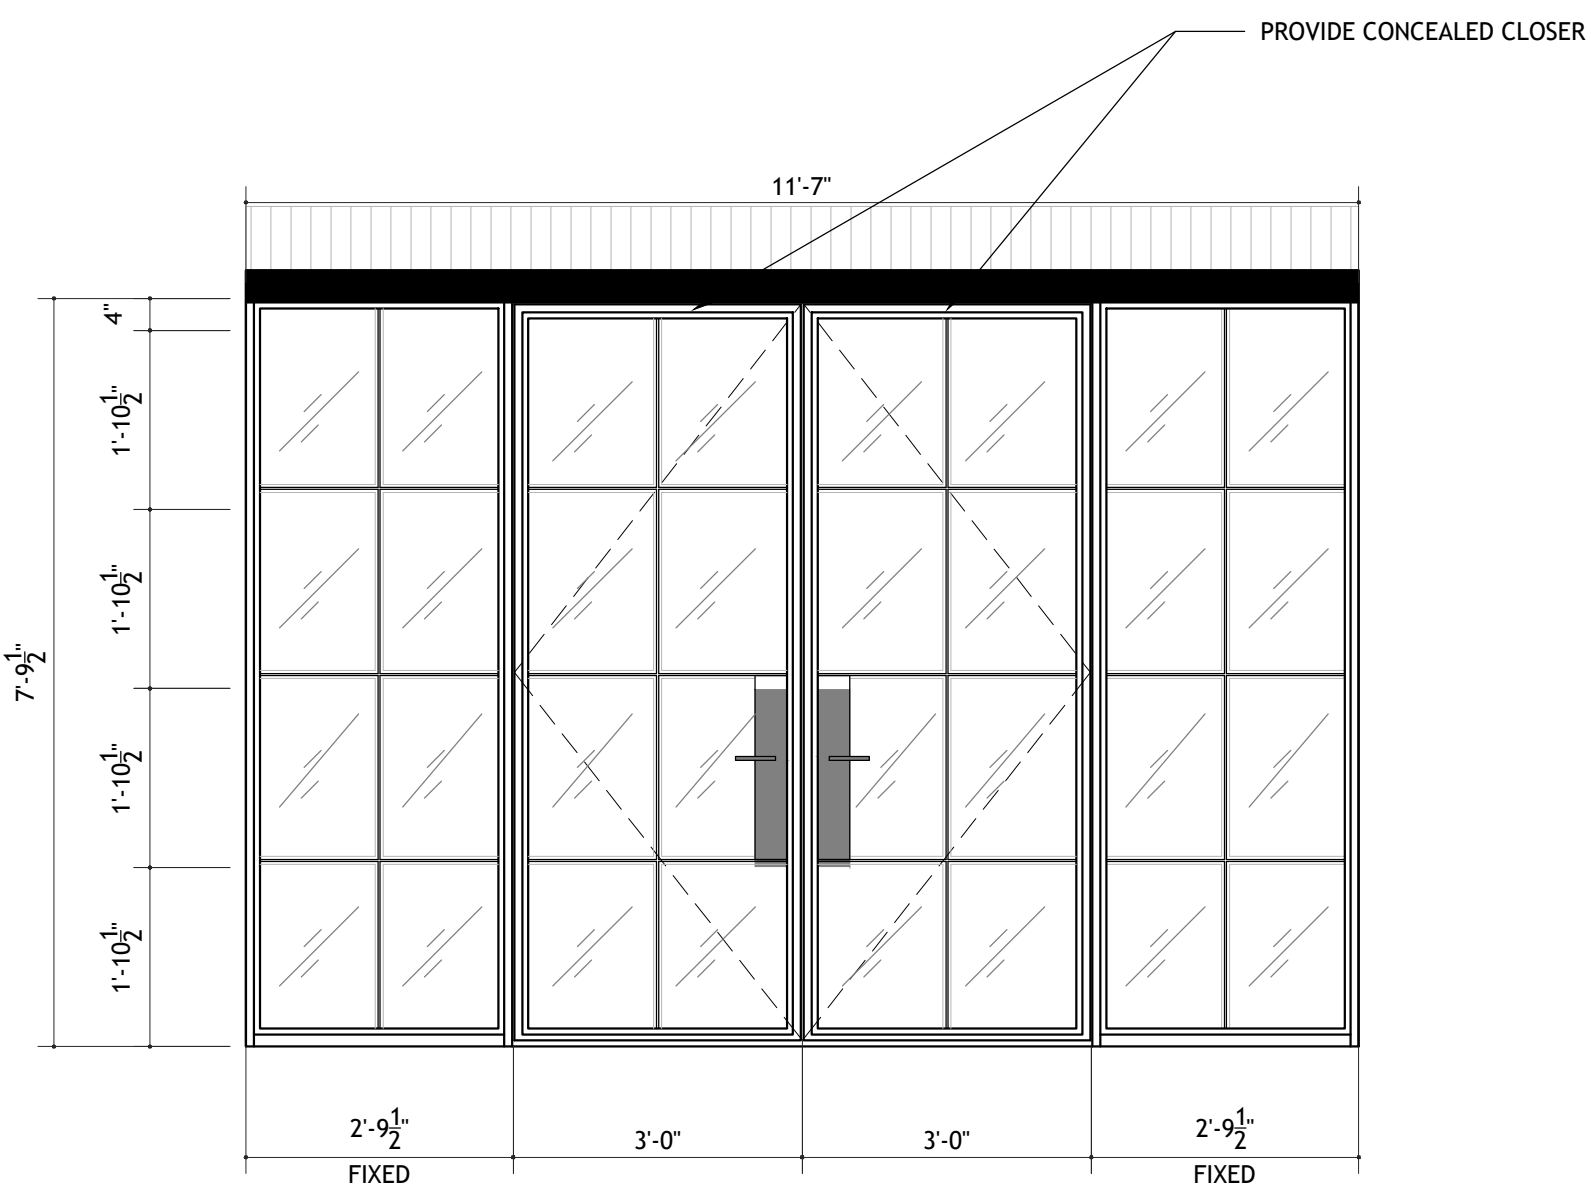

EXT. DOOR/WINDOW SYSTEM TYPE "C"

SCALE
1/2"=1'-0"


06

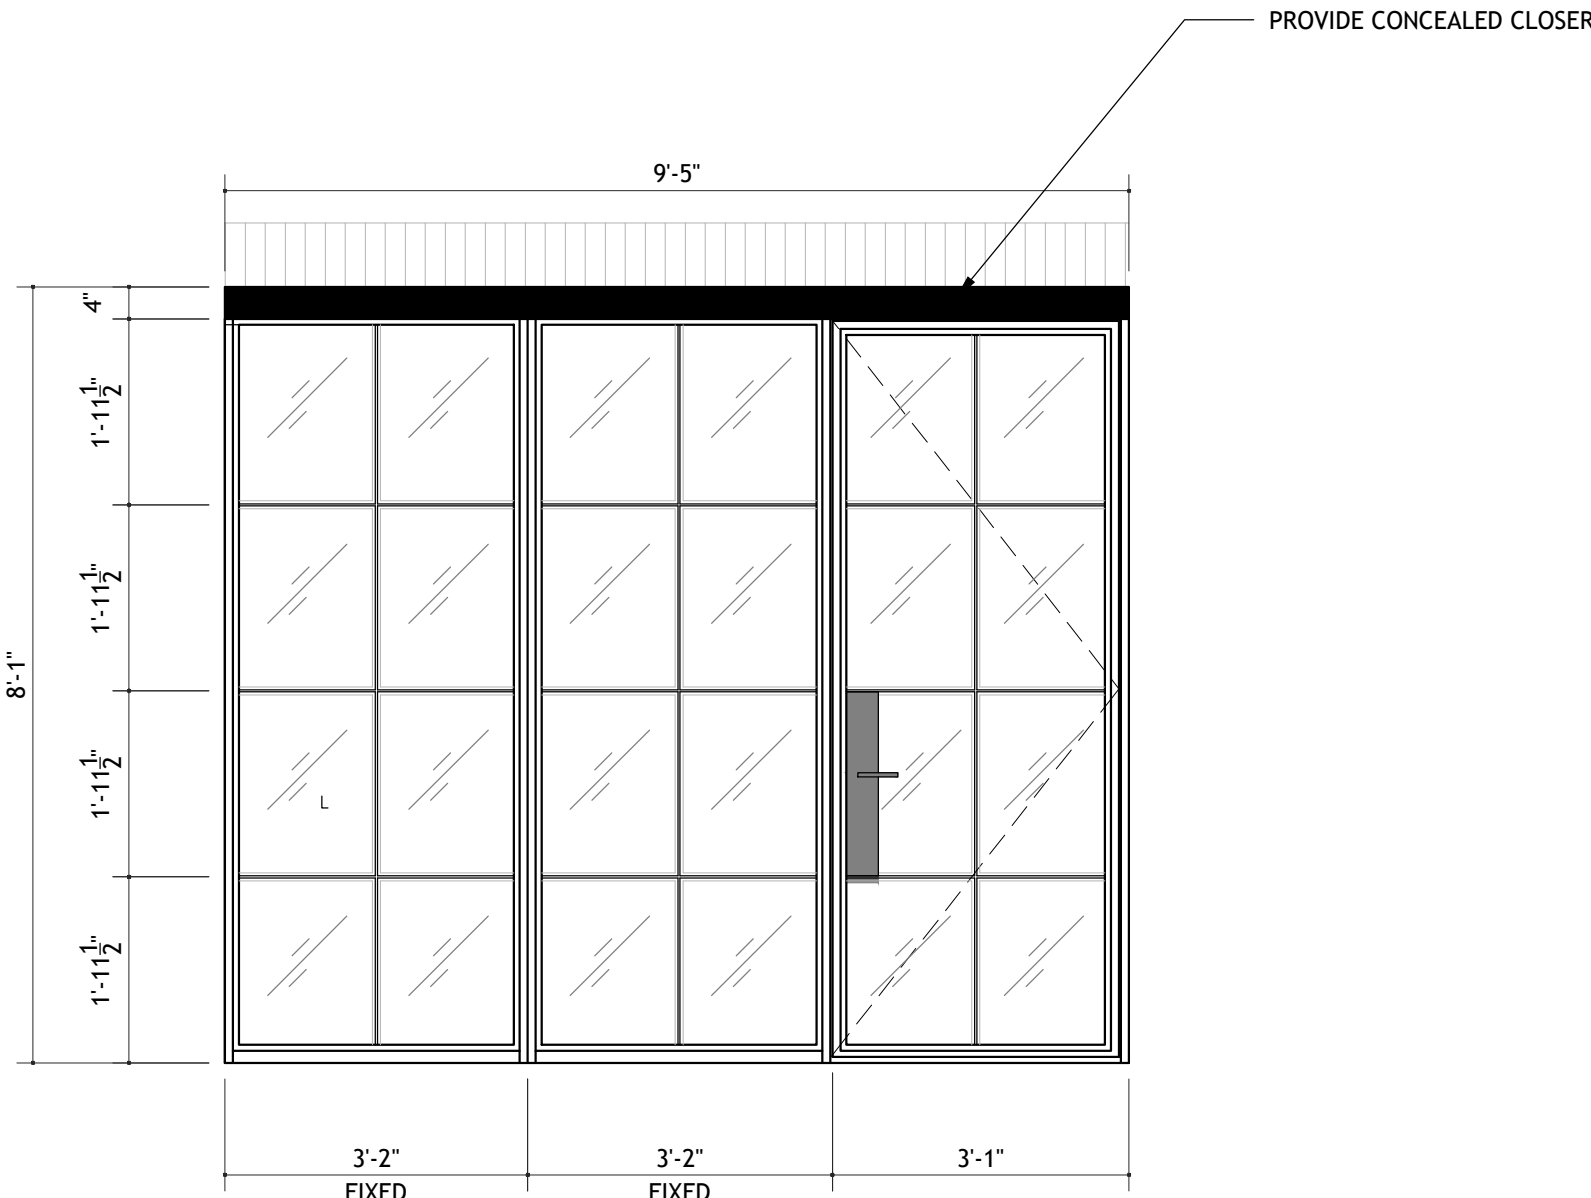

EXT. DOOR/WINDOW SYSTEM TYPE "B"

SCALE
1/2"=1'-0"

02

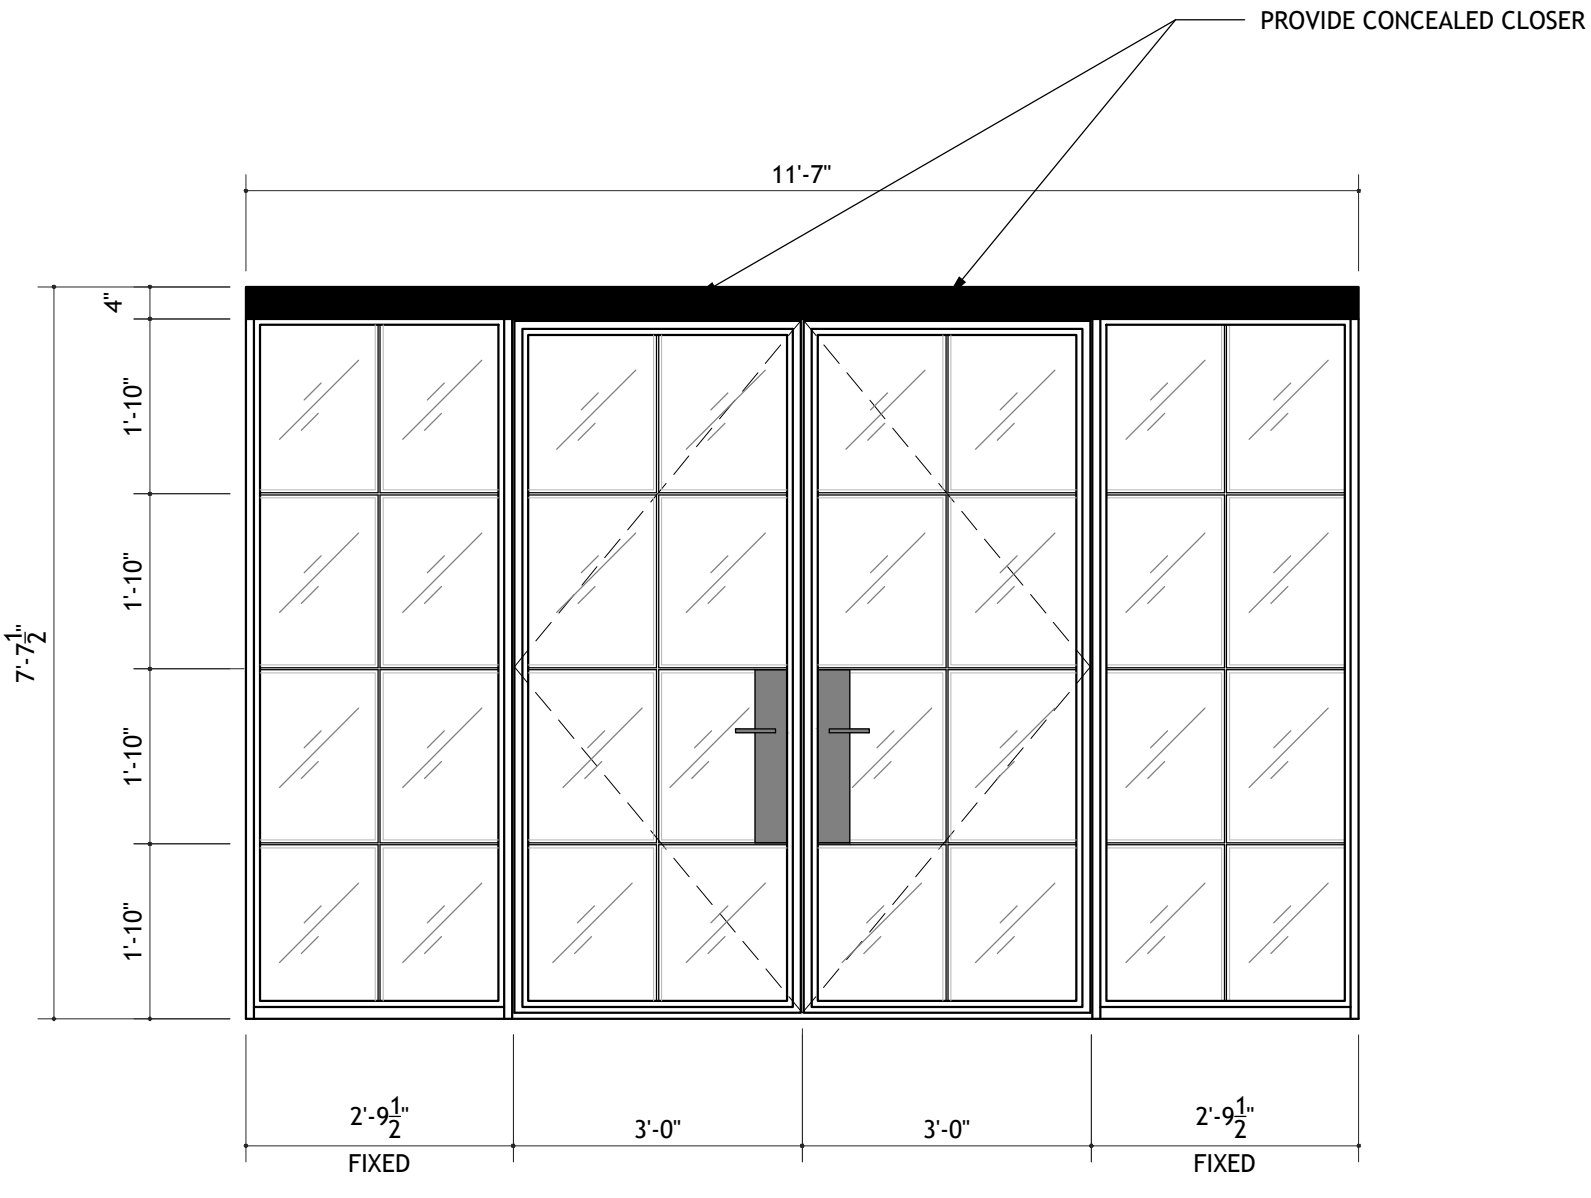

EXT. DOOR/WINDOW SYSTEM TYPE "A"

SCALE
1/2"=1'-0"

01

project name
**HILTON
RESIDENCE-
PHASE 2**

2318 california street, NW
Washington, DC 20008

project no: 1605
issue / description:
Phase 2: HP Review 06.13.17
Phase 2: Historic Review 08.30.17

drawn by: GM/DC
checked by: FB/MF

sheet title

EXTERIOR WINDOW
AND DOOR DETAILS

sheet no.

A9.02

This document contains information proprietary to SAINT, PC and is furnished in confidence for the limited purpose of evaluation, bidding, or review. This document or its contents may not be used for any other purpose and may not be reproduced or disclosed to others without the prior written consent of SAINT, PC. All rights reserved. Copyright 2017 by SAINT, PC.