

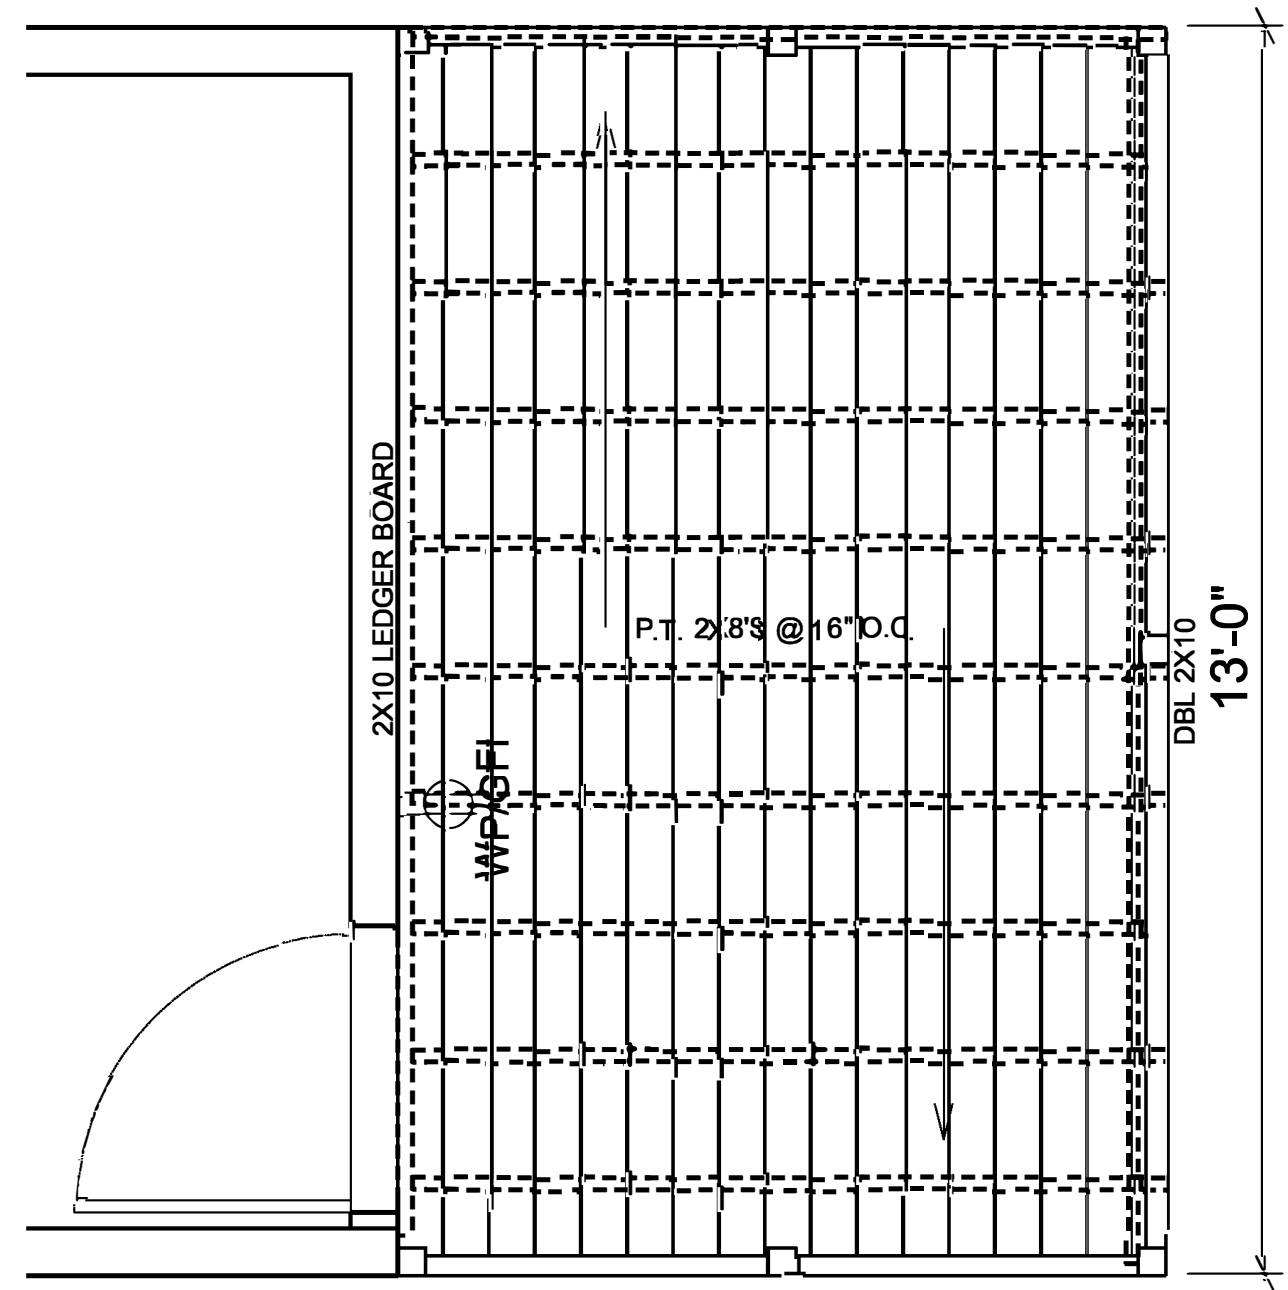
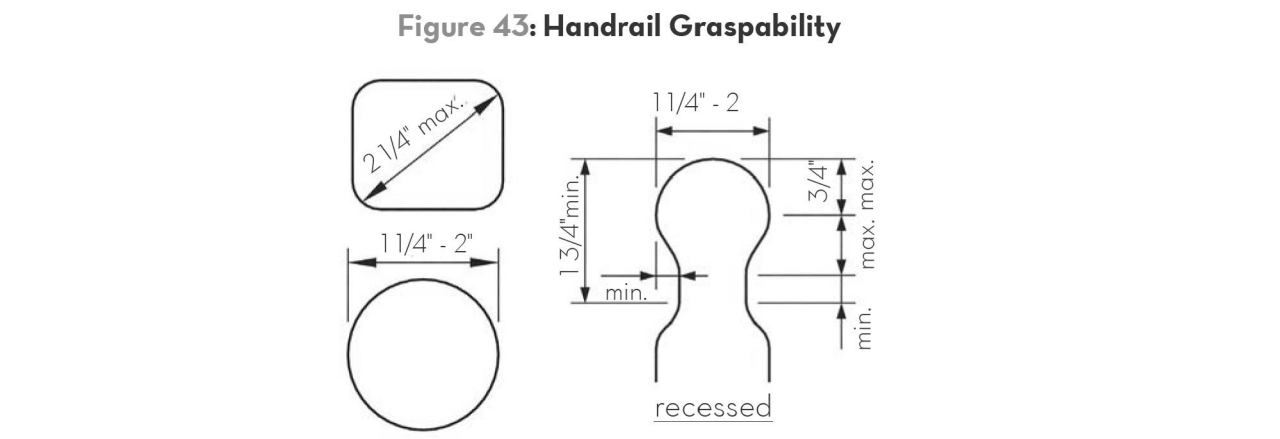
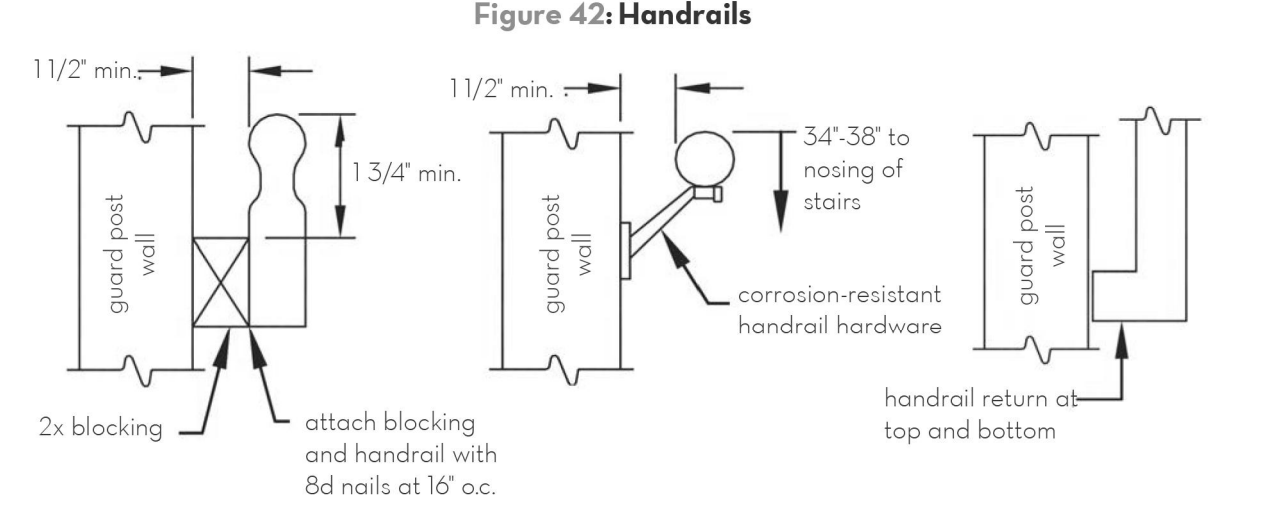
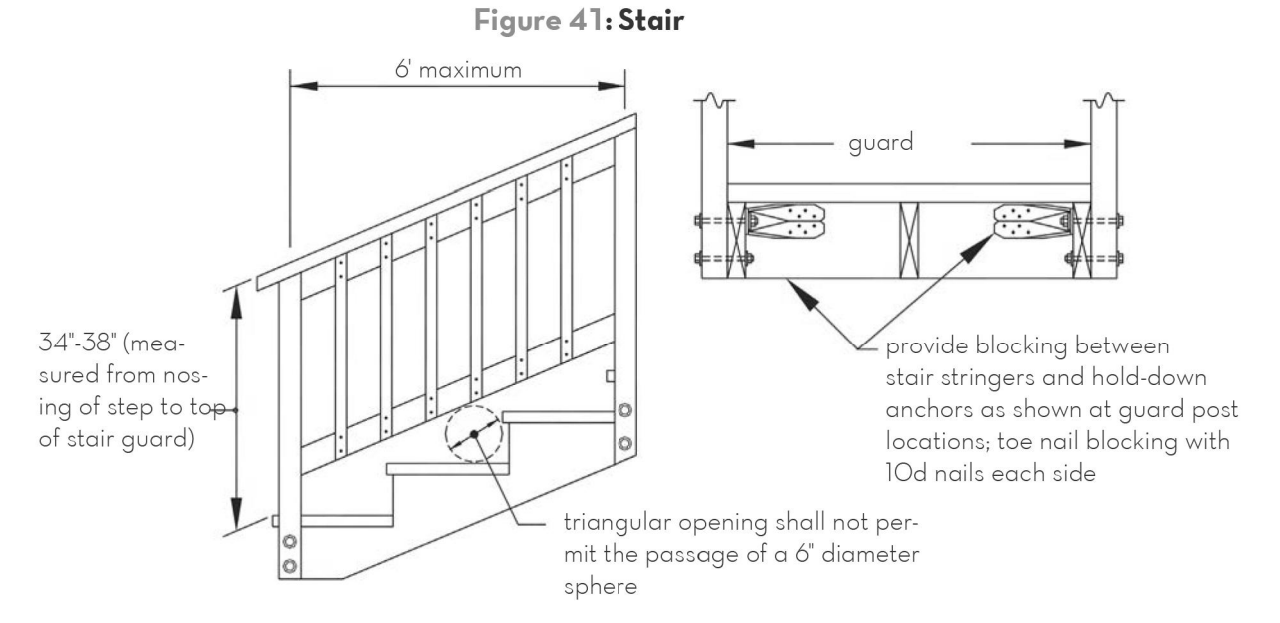
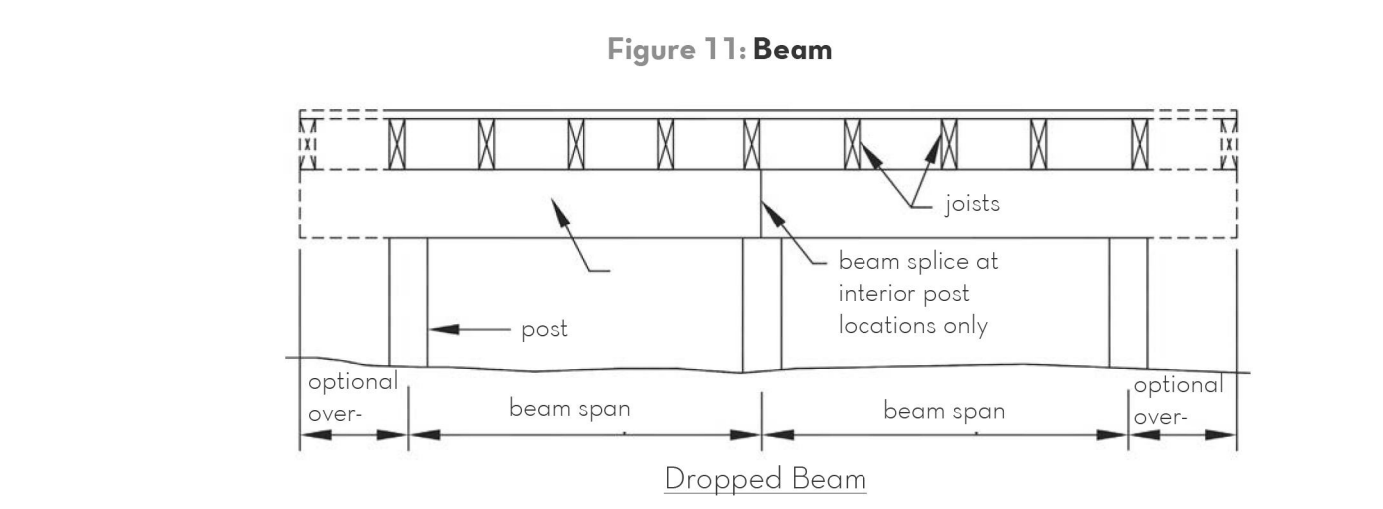
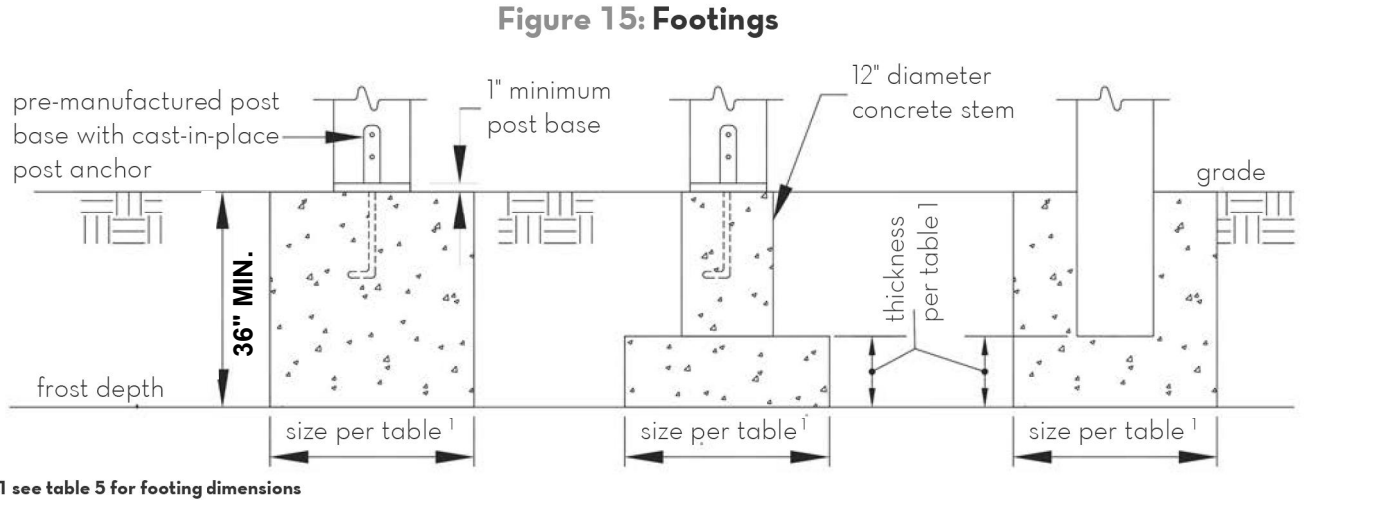
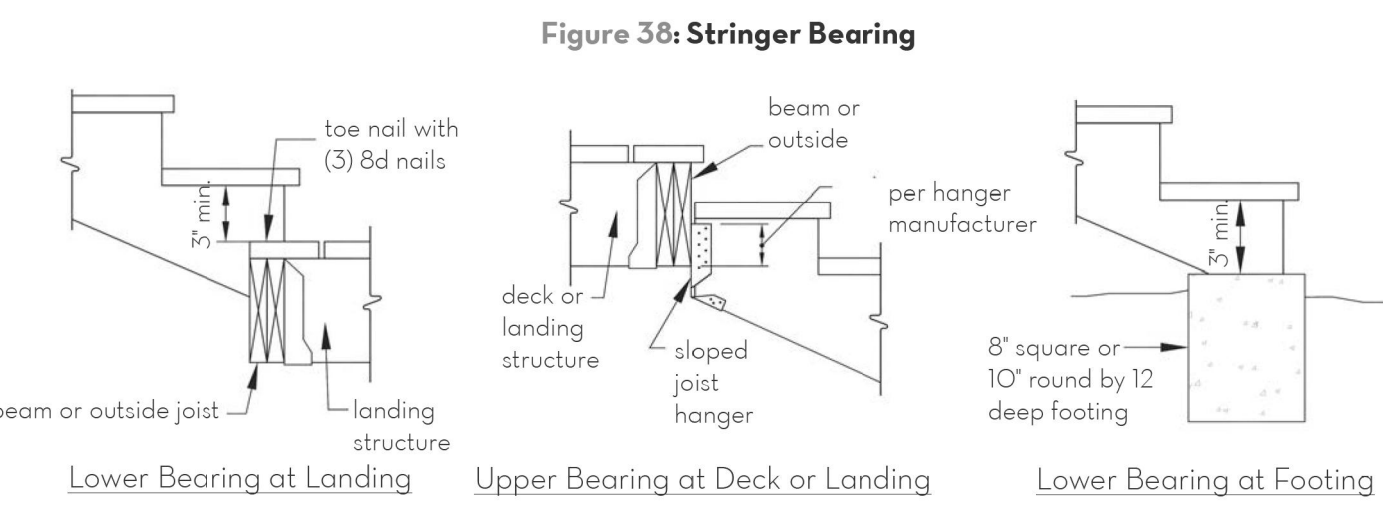


1 1ST FLOOR DECKING
SCALE: 1/2" = 1'-0" 24X36 LAYOUT

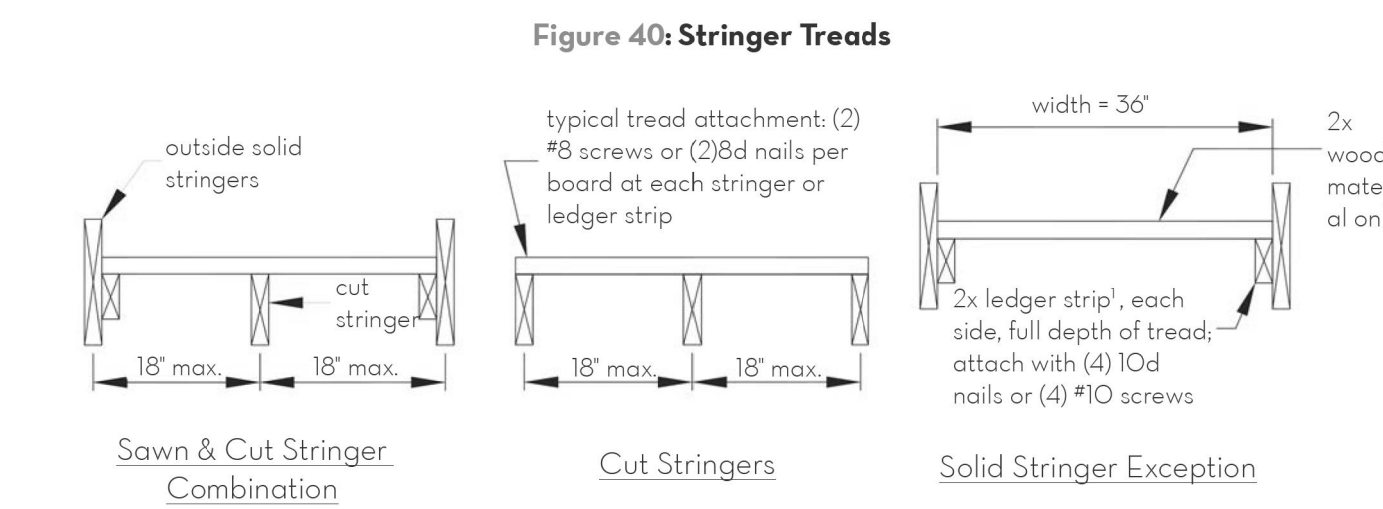


2 2ND FLOOR DECKING
SCALE: 1/2" = 1'-0" 24X36 LAYOUT

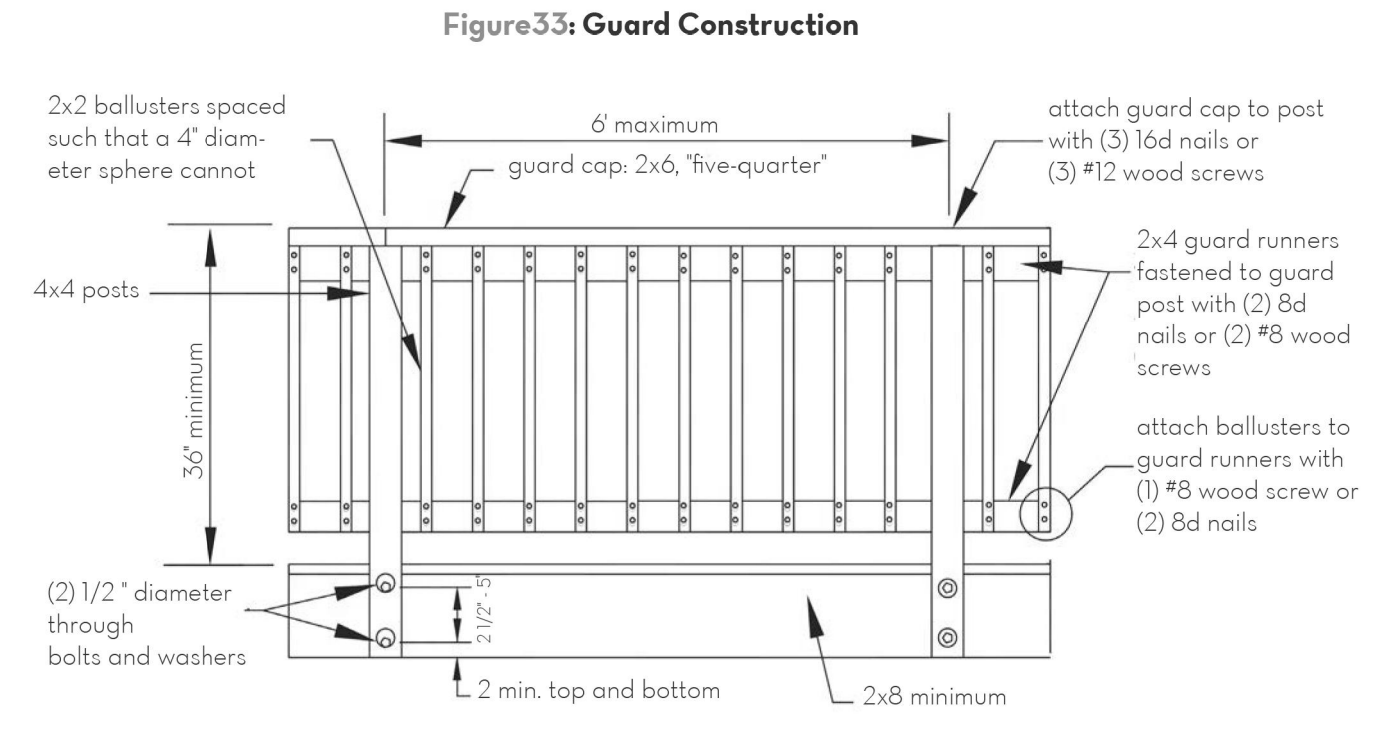


KCI DC STUDIOS
architecture - design - construction management
P. 802.820.8487
E. 802.804.8881
kci@kcidstudios.com
1324 euclid street, n.w. washington, dc 20009

2205 FLAGLER PL., NW
2205 FLAGLER PLACE, NW
WASHINGTON, DC 20001
SQ: 3122 LOT: 0060


SCALE: AS NOTED
DATE: 09/28/2021
PROJECT NUMBER: 2205

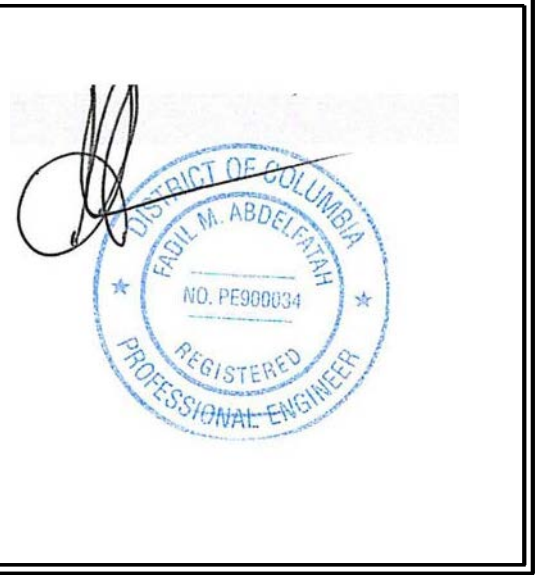


S0101

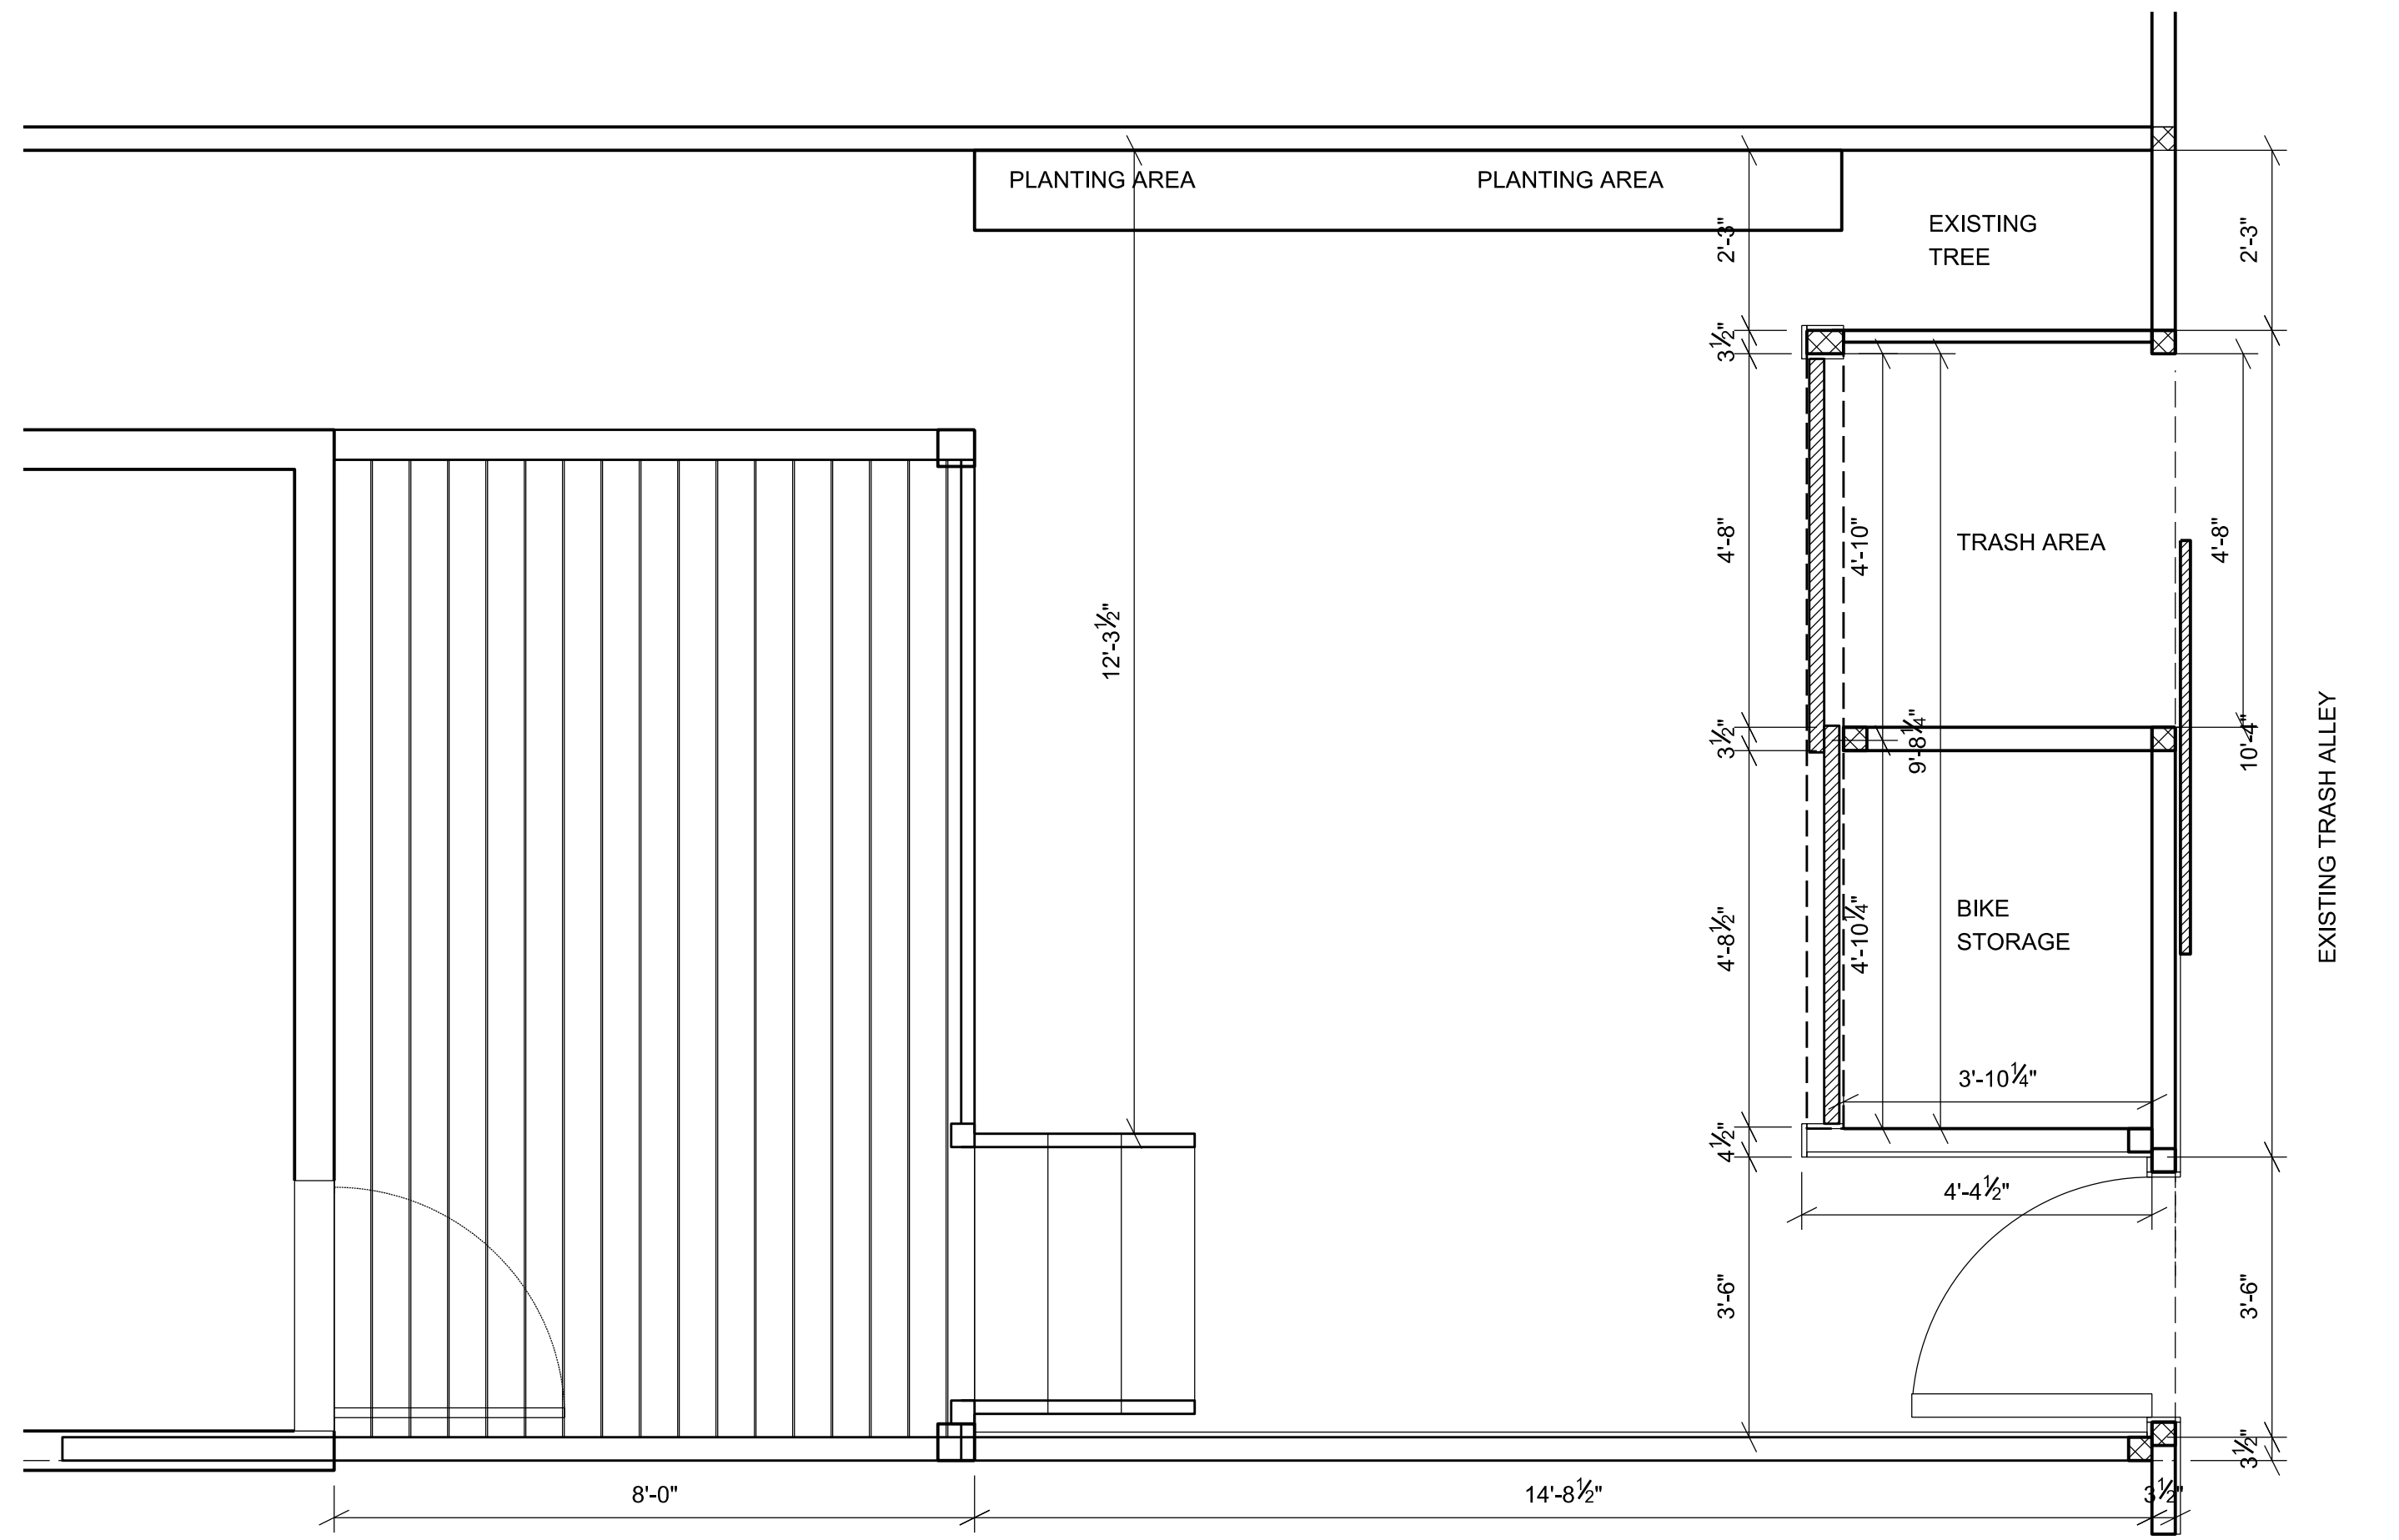


1 REAR DECK AND TERRACE
 SCALE: 1/2" = 1'-0" 24X36 LAYOUT

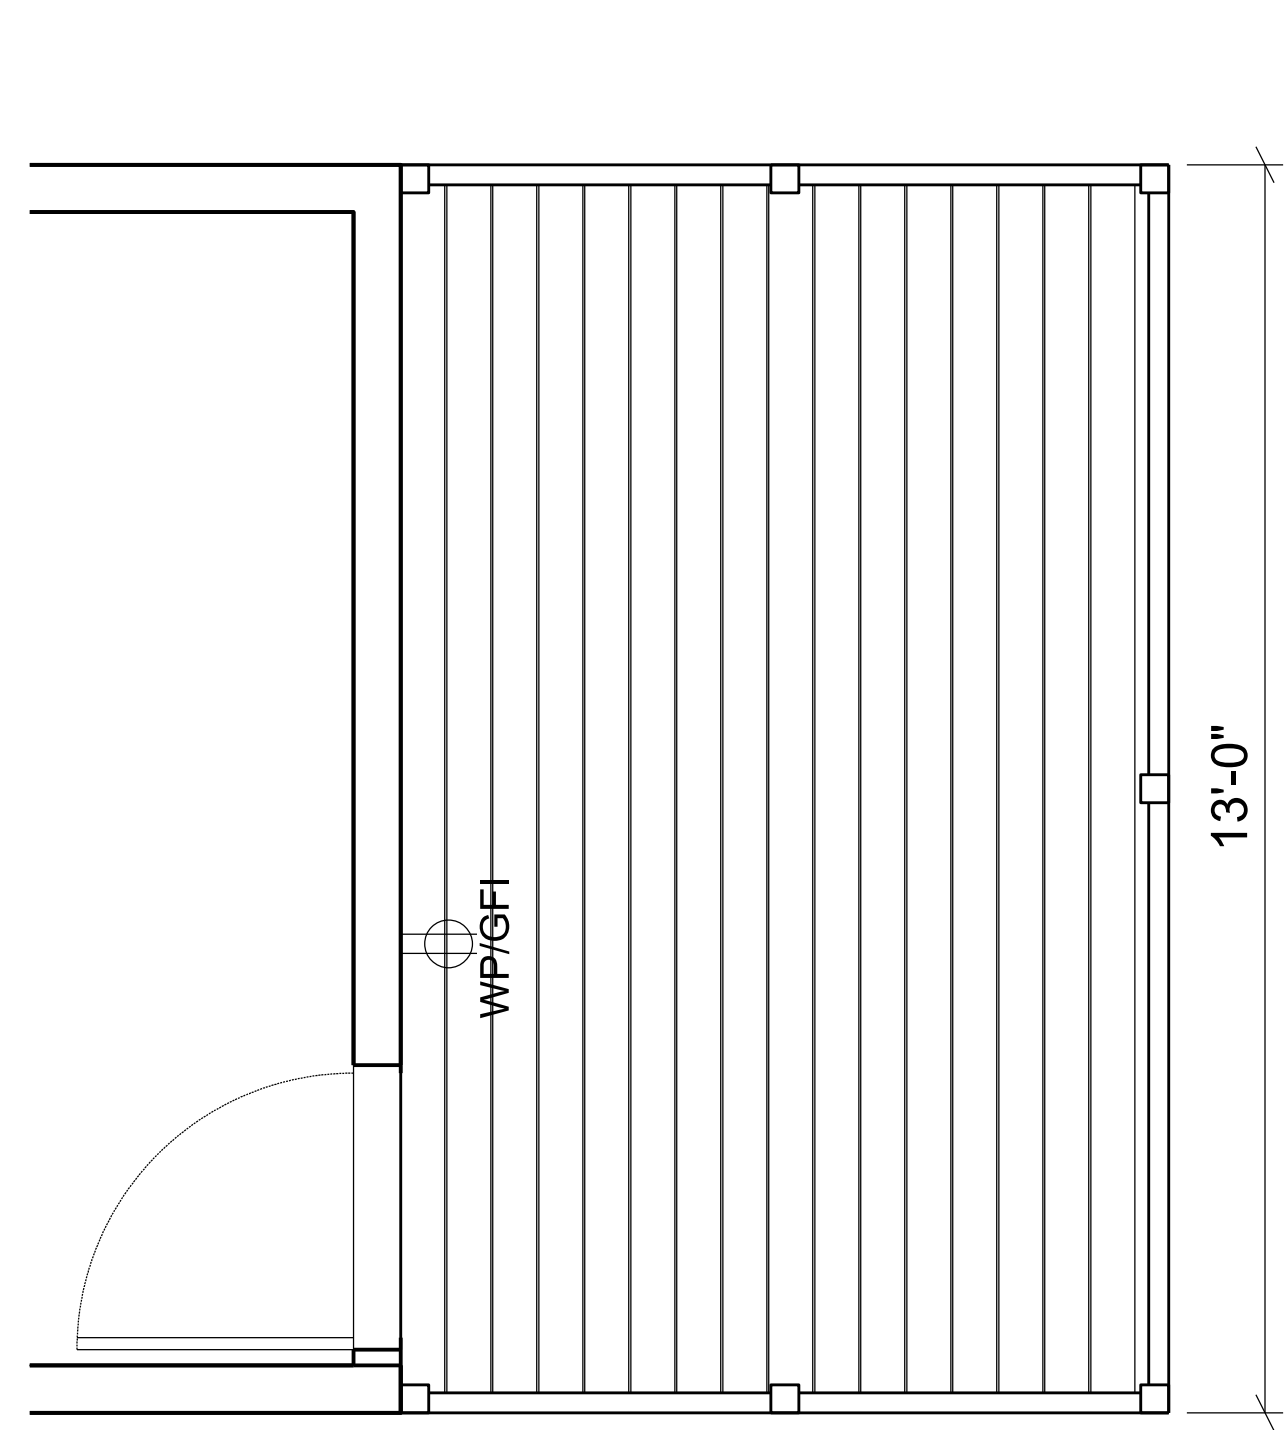

2 2ND FLOOR DECK
 SCALE: 1/2" = 1'-0" 24X36 LAYOUT

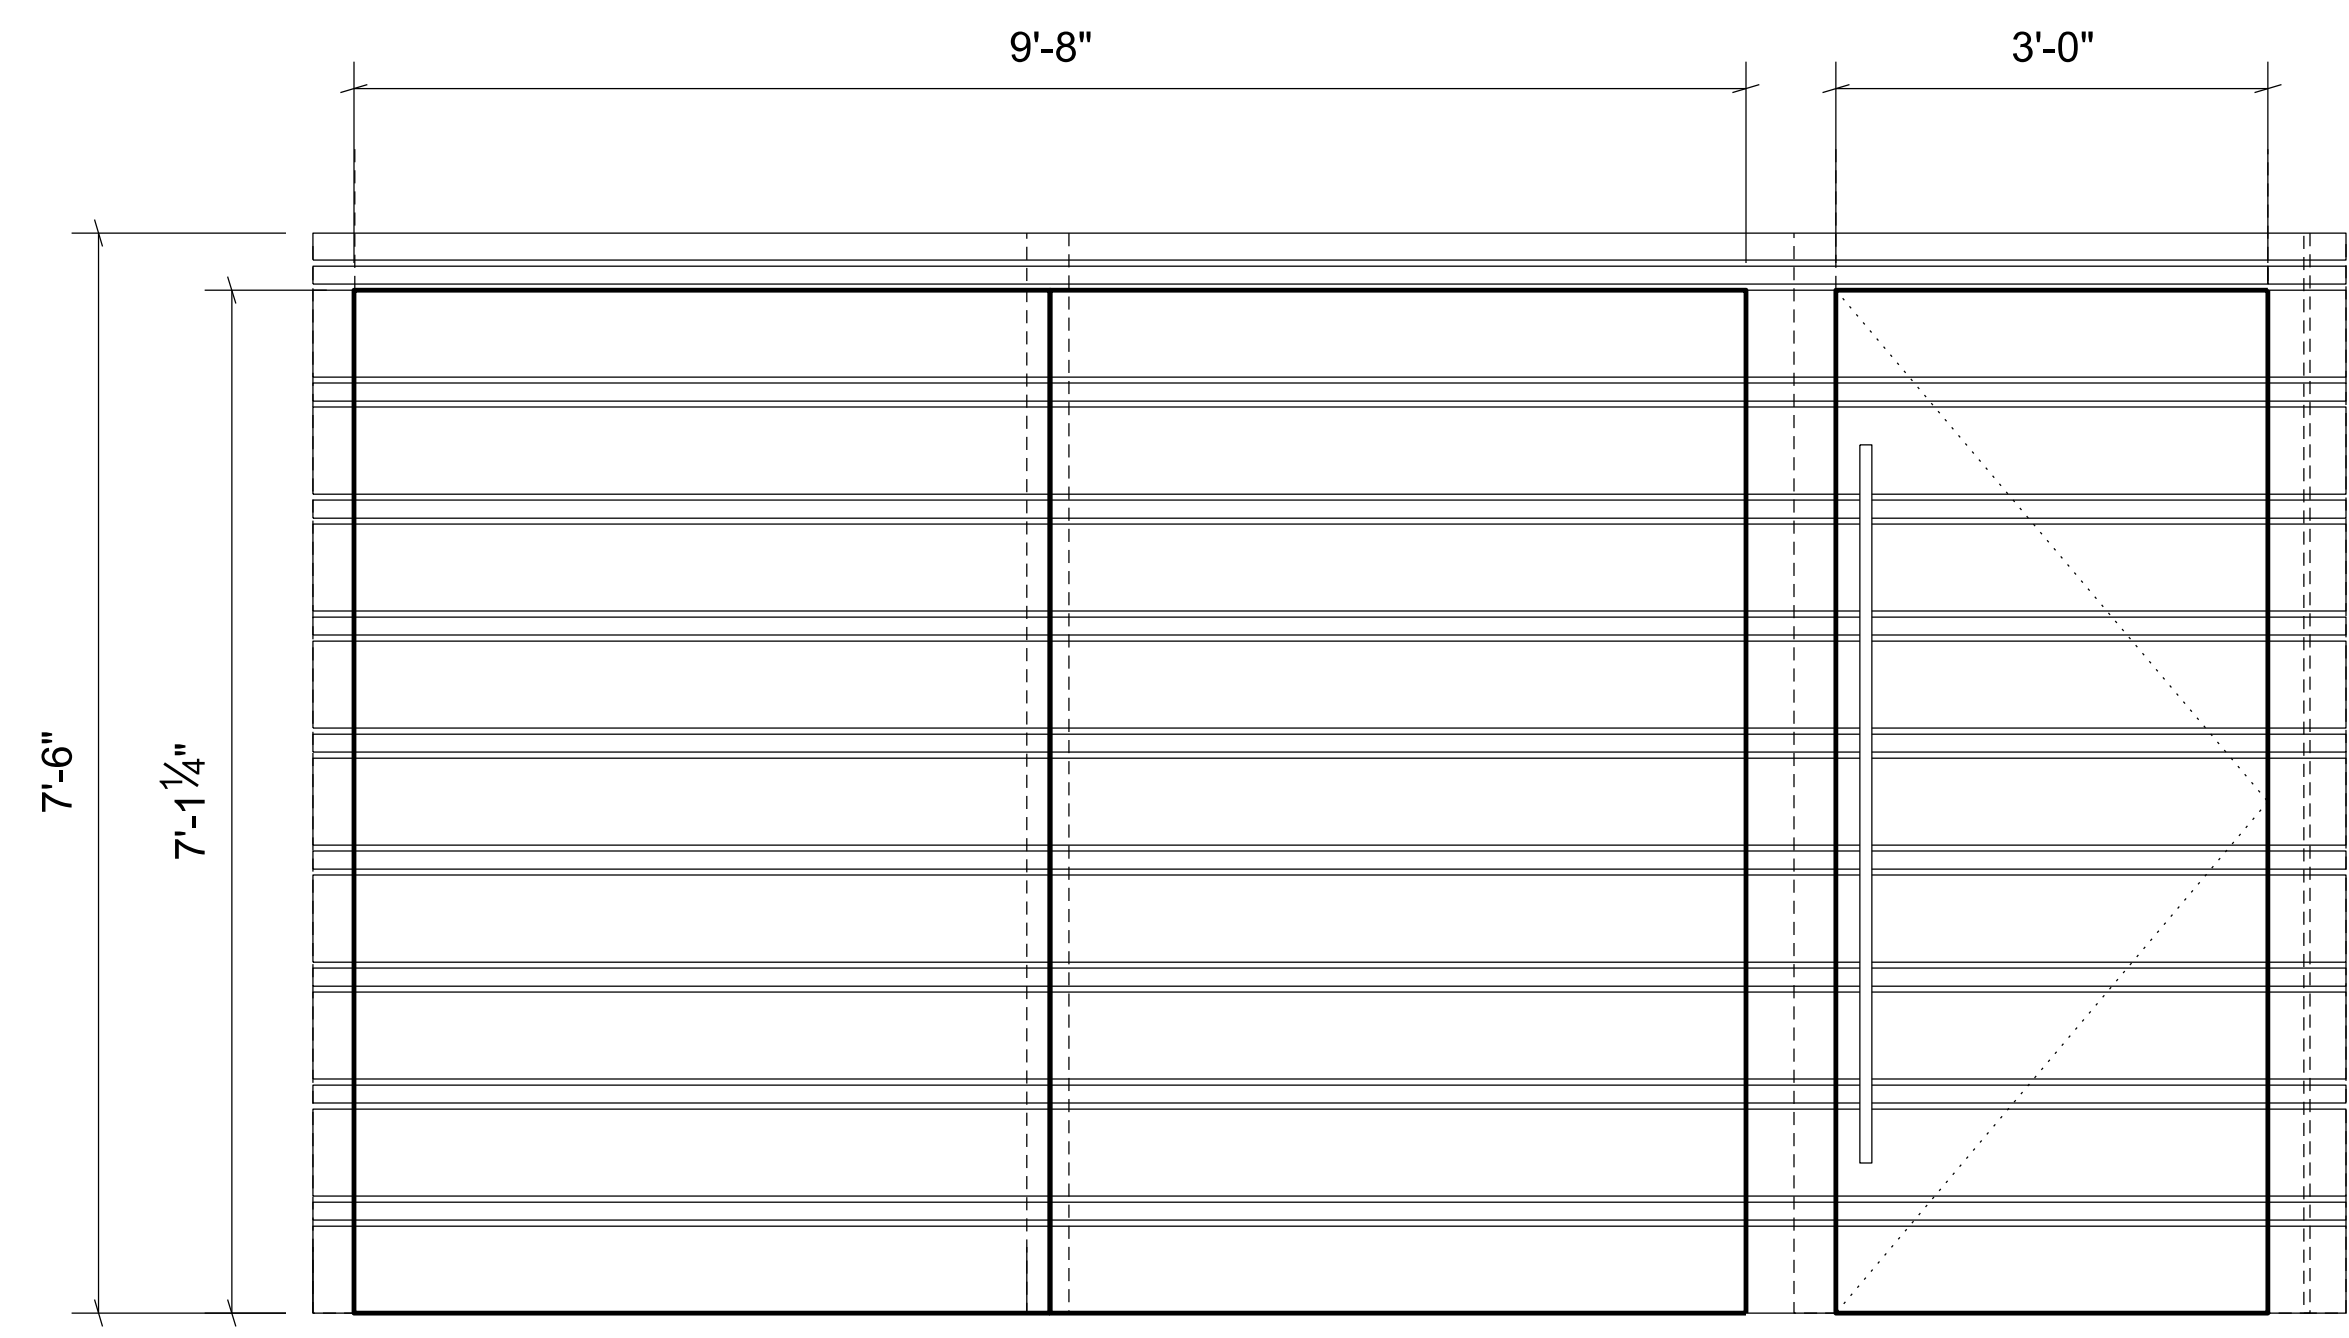


3 FENCE DETAILS
 SCALE: 3/4" = 1'-0" 24X36 LAYOUT

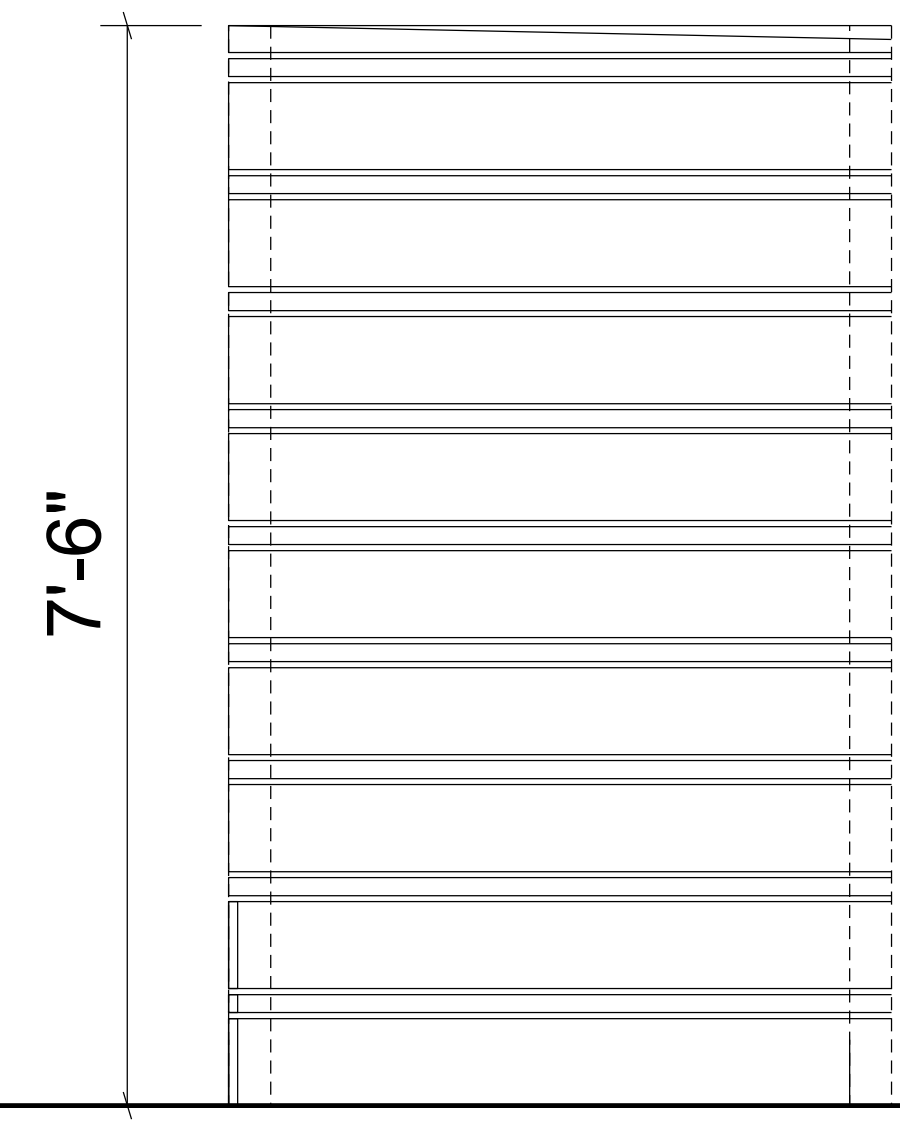

KC|DC STUDIOS
 architecture - design - construction management
 P: 202.320.2437
 C: 312.564.6661
 kc@kcdstudios.com
 1324 euclid street, nw wajdc 20009

2205 FLAGLER PL., NW
 2205 FLAGLER PLACE, NW
 WASHINGTON, DC 20001
 SQ: 3122 LOT: 0060

SCALE: AS NOTED
 DATE: 09/28/2021
 PROJECT NUMBER: 2205

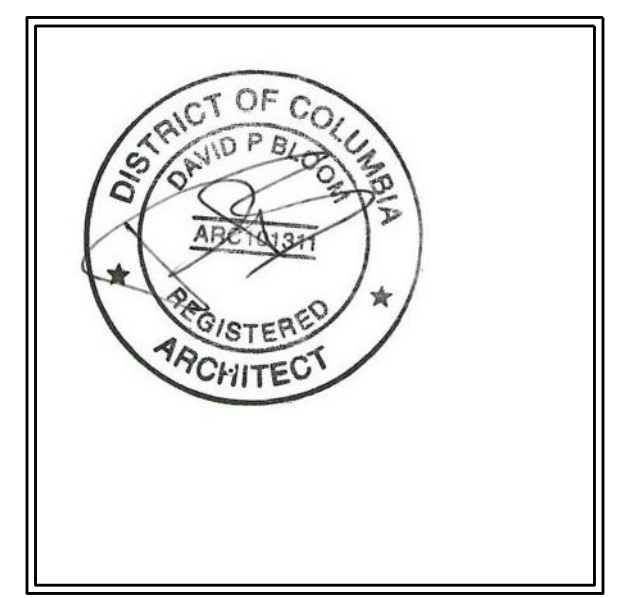


A0101



1 EAST ELVEVATION - PROPOSED
 SCALE: 1/2" = 1'-0" 24X36 LAYOUT


2 EAST ELEVATION - EXISTING
 SCALE: 1/2" = 1'-0" 24X36 LAYOUT

 

KC| DC STUDIOS
 architecture - design - construction management
 P: 202.320.2437
 C: 312.664.6661
 kc@kcdstudios.com
 1324 euclid street, nw wajdc 20009

2205 FLAGLER PL., NW
 2205 FLAGLER PLACE, NW
 WASHINGTON, DC 20001
 SQ: 3122 LOT: 0060

SCALE: AS NOTED
 DATE: 11/14/2019
 PROJECT NUMBER: 2205

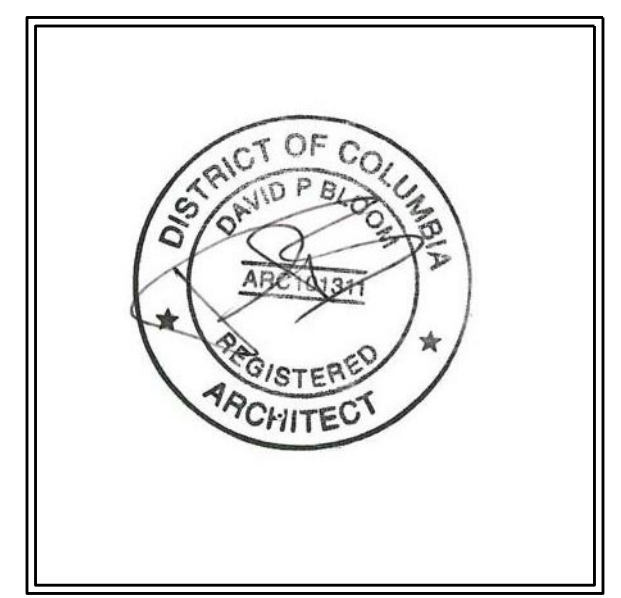

A0201