



② LEVEL 02  
1/4" = 1'-0"

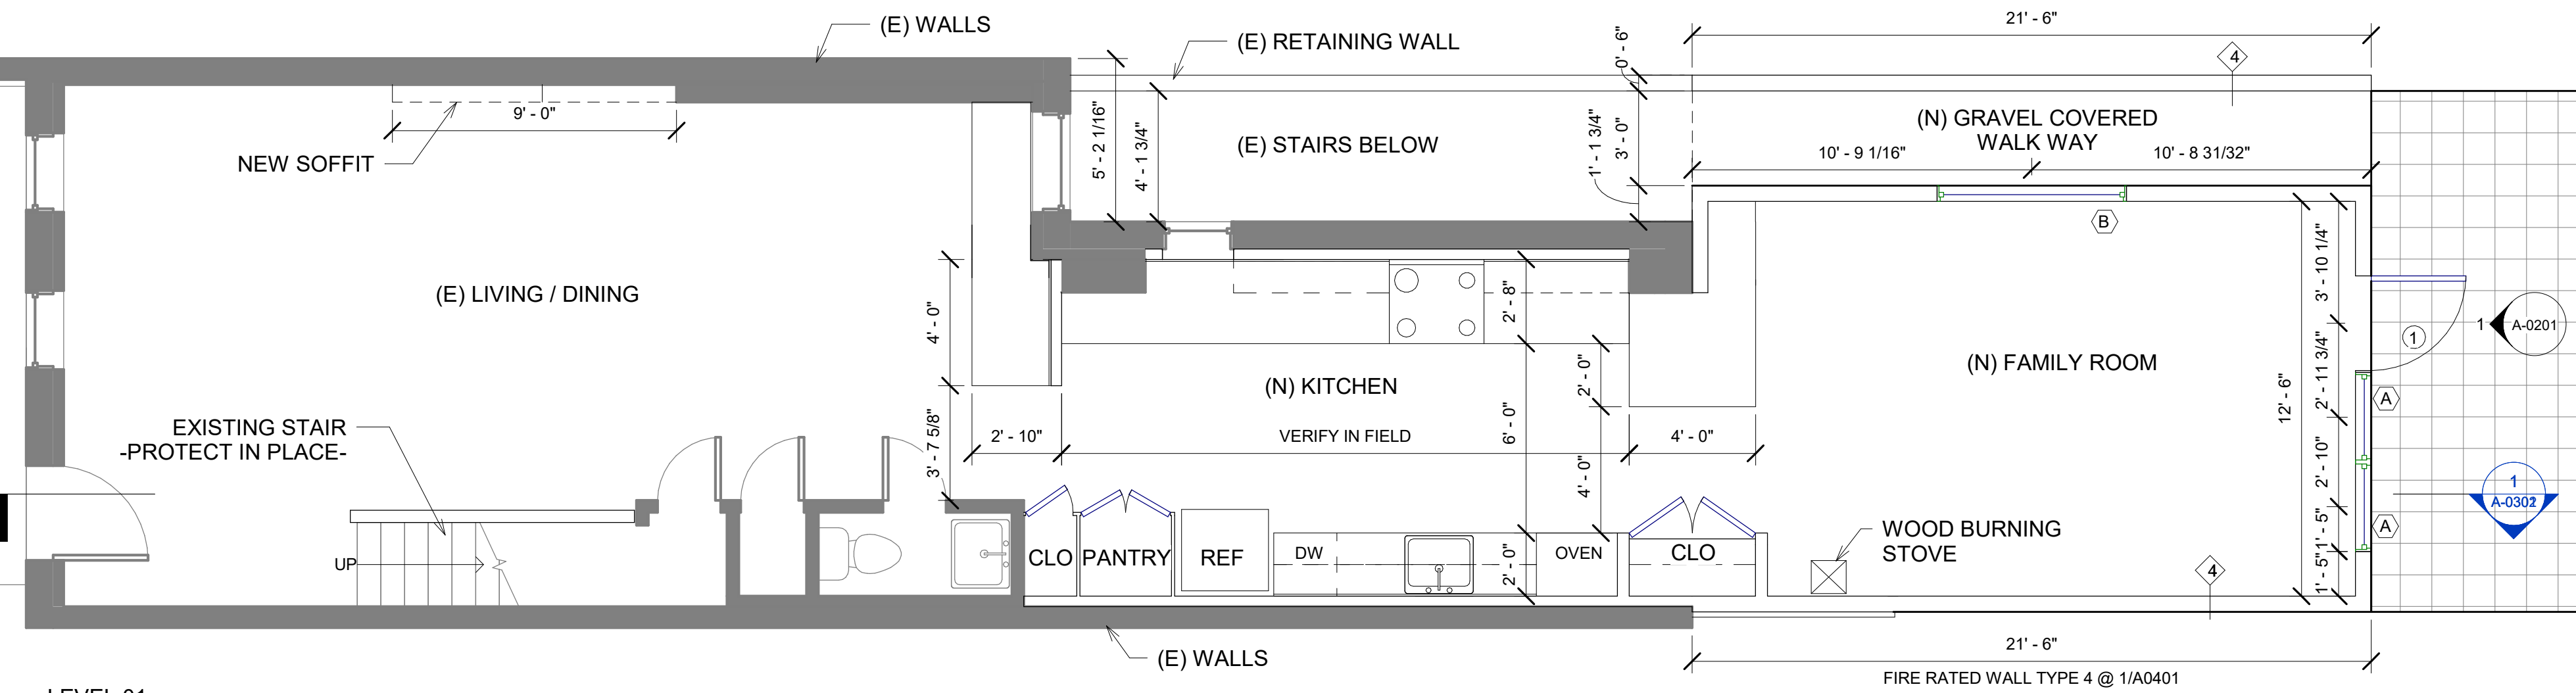

① LEVEL 01  
1/4" = 1'-0"

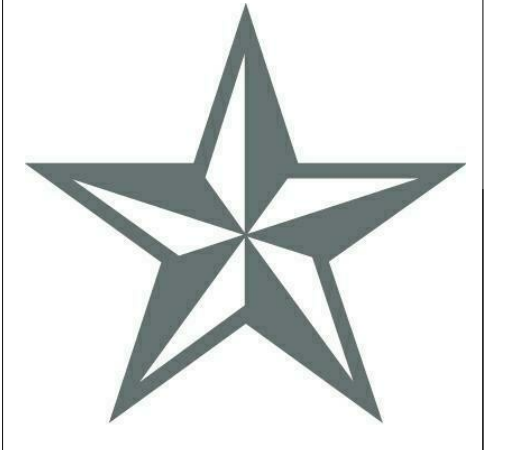

**BLUE STAR**

DRAWINGS PROVIDED BY:  
BLUE STAR  
265 KENTUCKY AVE, SE  
WASHINGTON, DC 20003  
BlueStarDesignBuild.com


OWNERS:  
SEAN WARD  
913 7th St  
Washington, DC 20002

**WARD RESIDENCE**  
913 7th St, NE  
Washington, DC 20002

FILE: PERMIT SET  
Date:  
Scale: 1/4" = 1'-0"


**A-0101**  
Floor Plans

STRUCTURAL CERTIFICATION – STRUCTURAL PLANS CERTIFIED AS PROVIDED IN SECTION 106.1.4.1 OF THE DC CONSTRUCTION CODES

 



② ROOF  
1/4" = 1'-0"

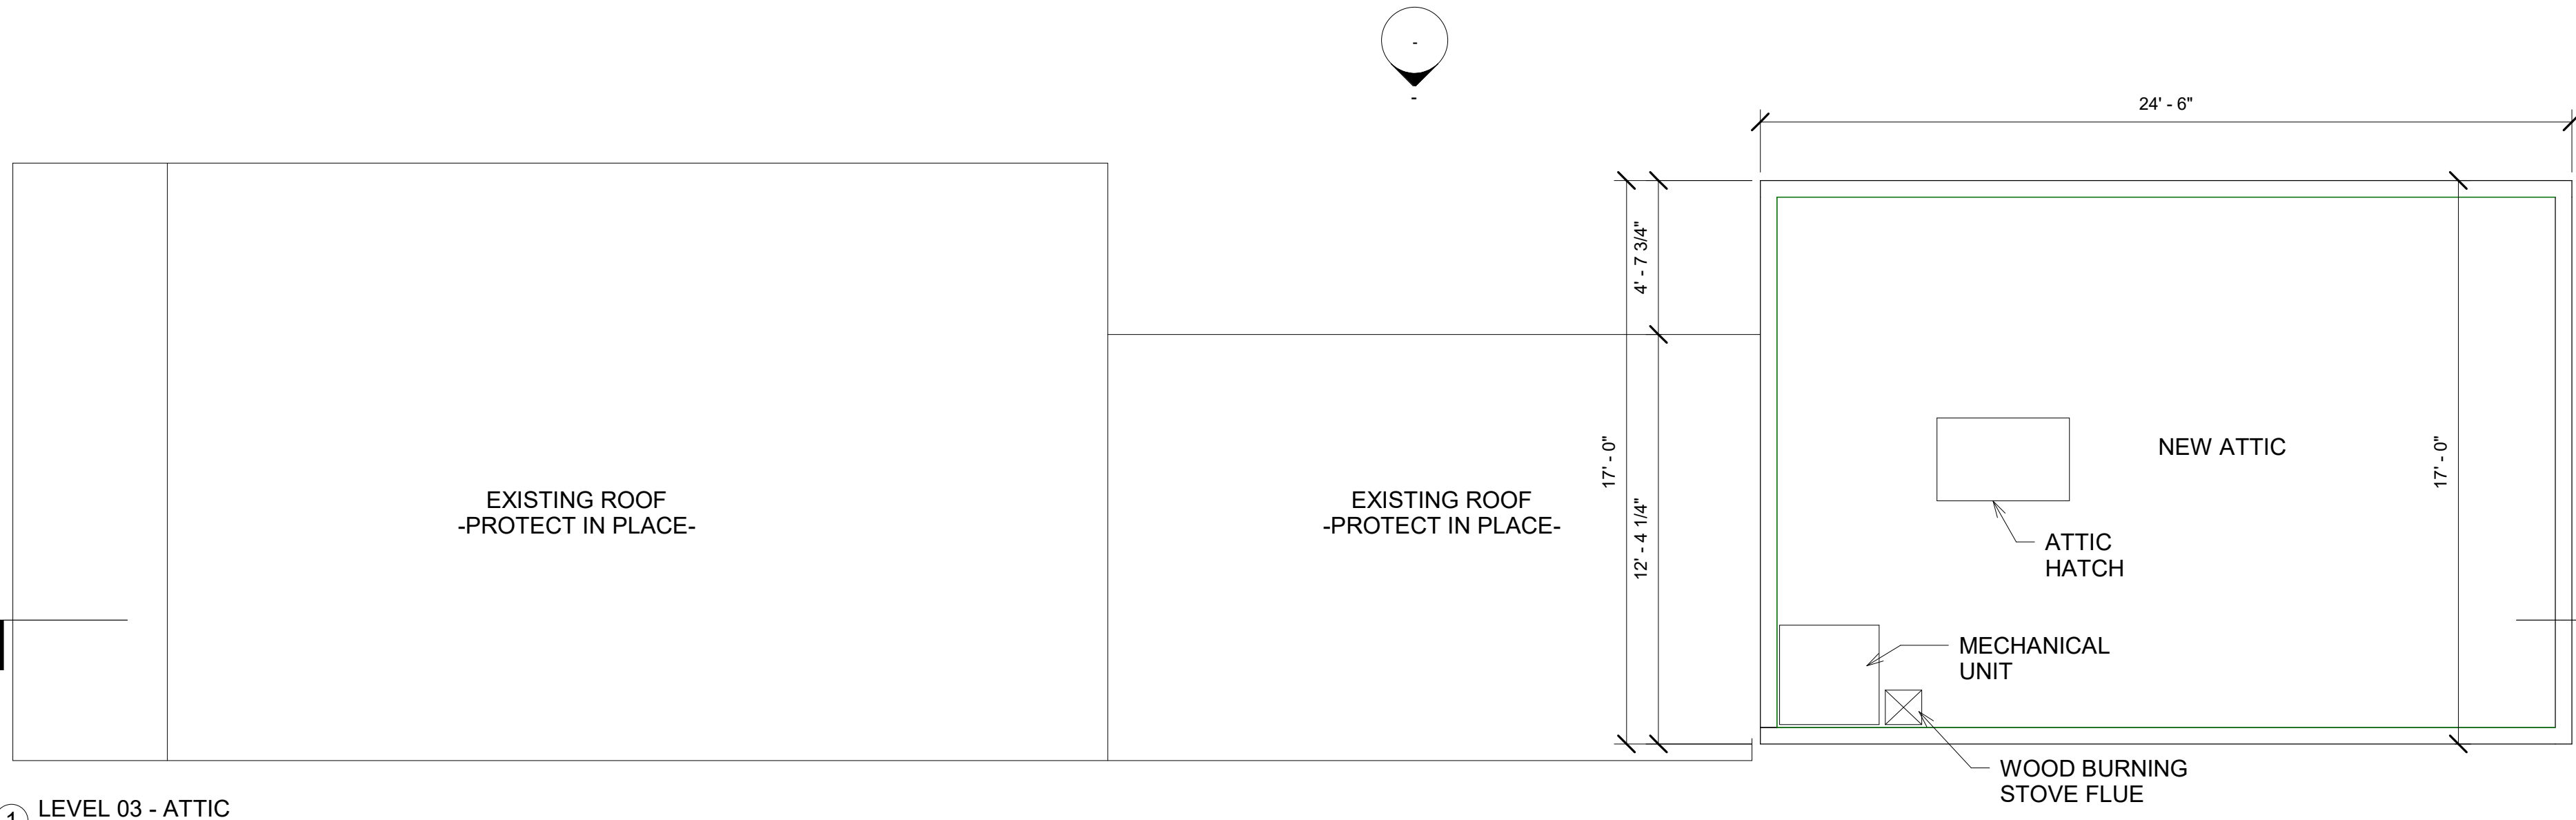

① LEVEL 03 - ATTIC  
1/4" = 1'-0"



DRAWINGS PROVIDED BY:  
BLUE STAR  
265 KENTUCKY AVE, SE  
WASHINGTON, DC 20003  
BlueStarDesignBuild.com

OWNERS:  
SEAN WARD  
913 7th St  
Washington, DC 20002

WARD RESIDENCE  
913 7th St, NE  
Washington, DC 20002

FILE: PERMIT SET  
Date  
Scale 1/4" = 1'-0"

STRUCTURAL CERTIFICATION - STRUCTURAL PLANS CERTIFIED AS PROVIDED IN SECTION 106.1.4.1 OF THE DC CONSTRUCTION CODES

**A-0102**  
Floor/Roof  
Plans



**BLUE STAR**

DRAWINGS PROVIDED BY:  
BLUE STAR  
265 KENTUCKY AVE, SE  
WASHINGTON, DC 20003  
BlueStarDesignBuild.com

OWNERS:  
SEAN WARD  
913 7th St  
Washington, DC 20002

**WARD RESIDENCE**  
913 7th St, NE  
Washington, DC 20002

FILE: PERMIT SET  
Date  
Scale 1/4" = 1'-0"

**A-0201**  
Elevations

7/27/2018 8:54:00 PM




② FRONT ELEVATION  
1/4" = 1'-0"



① REAR ELEVATION  
1/4" = 1'-0"

STRUCTURAL CERTIFICATION - STRUCTURAL PLANS CERTIFIED AS PROVIDED IN SECTION 106.1.4.1 OF THE DC CONSTRUCTION CODES



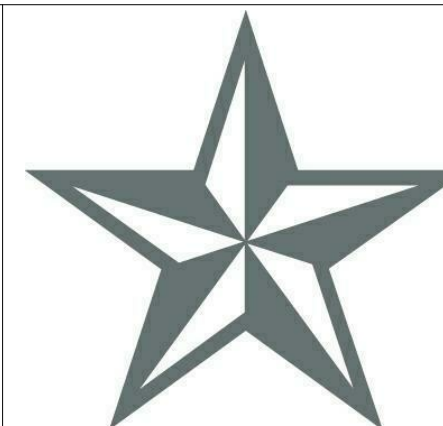

**BLUE  
STAR**

DRAWINGS PROVIDED BY:  
BLUE STAR  
265 KENTUCKY AVE, SE  
WASHINGTON, DC 20003  
BlueStarDesignBuild.com

OWNERS:  
SEAN WARD  
913 7th St  
Washington, DC 20002


WARD RESIDENCE  
913 7th St, NE  
Washington, DC 20002

FILE: PERMIT SET


Date

Scale 1/4" = 1'-0"

**A-0301**  
Sections

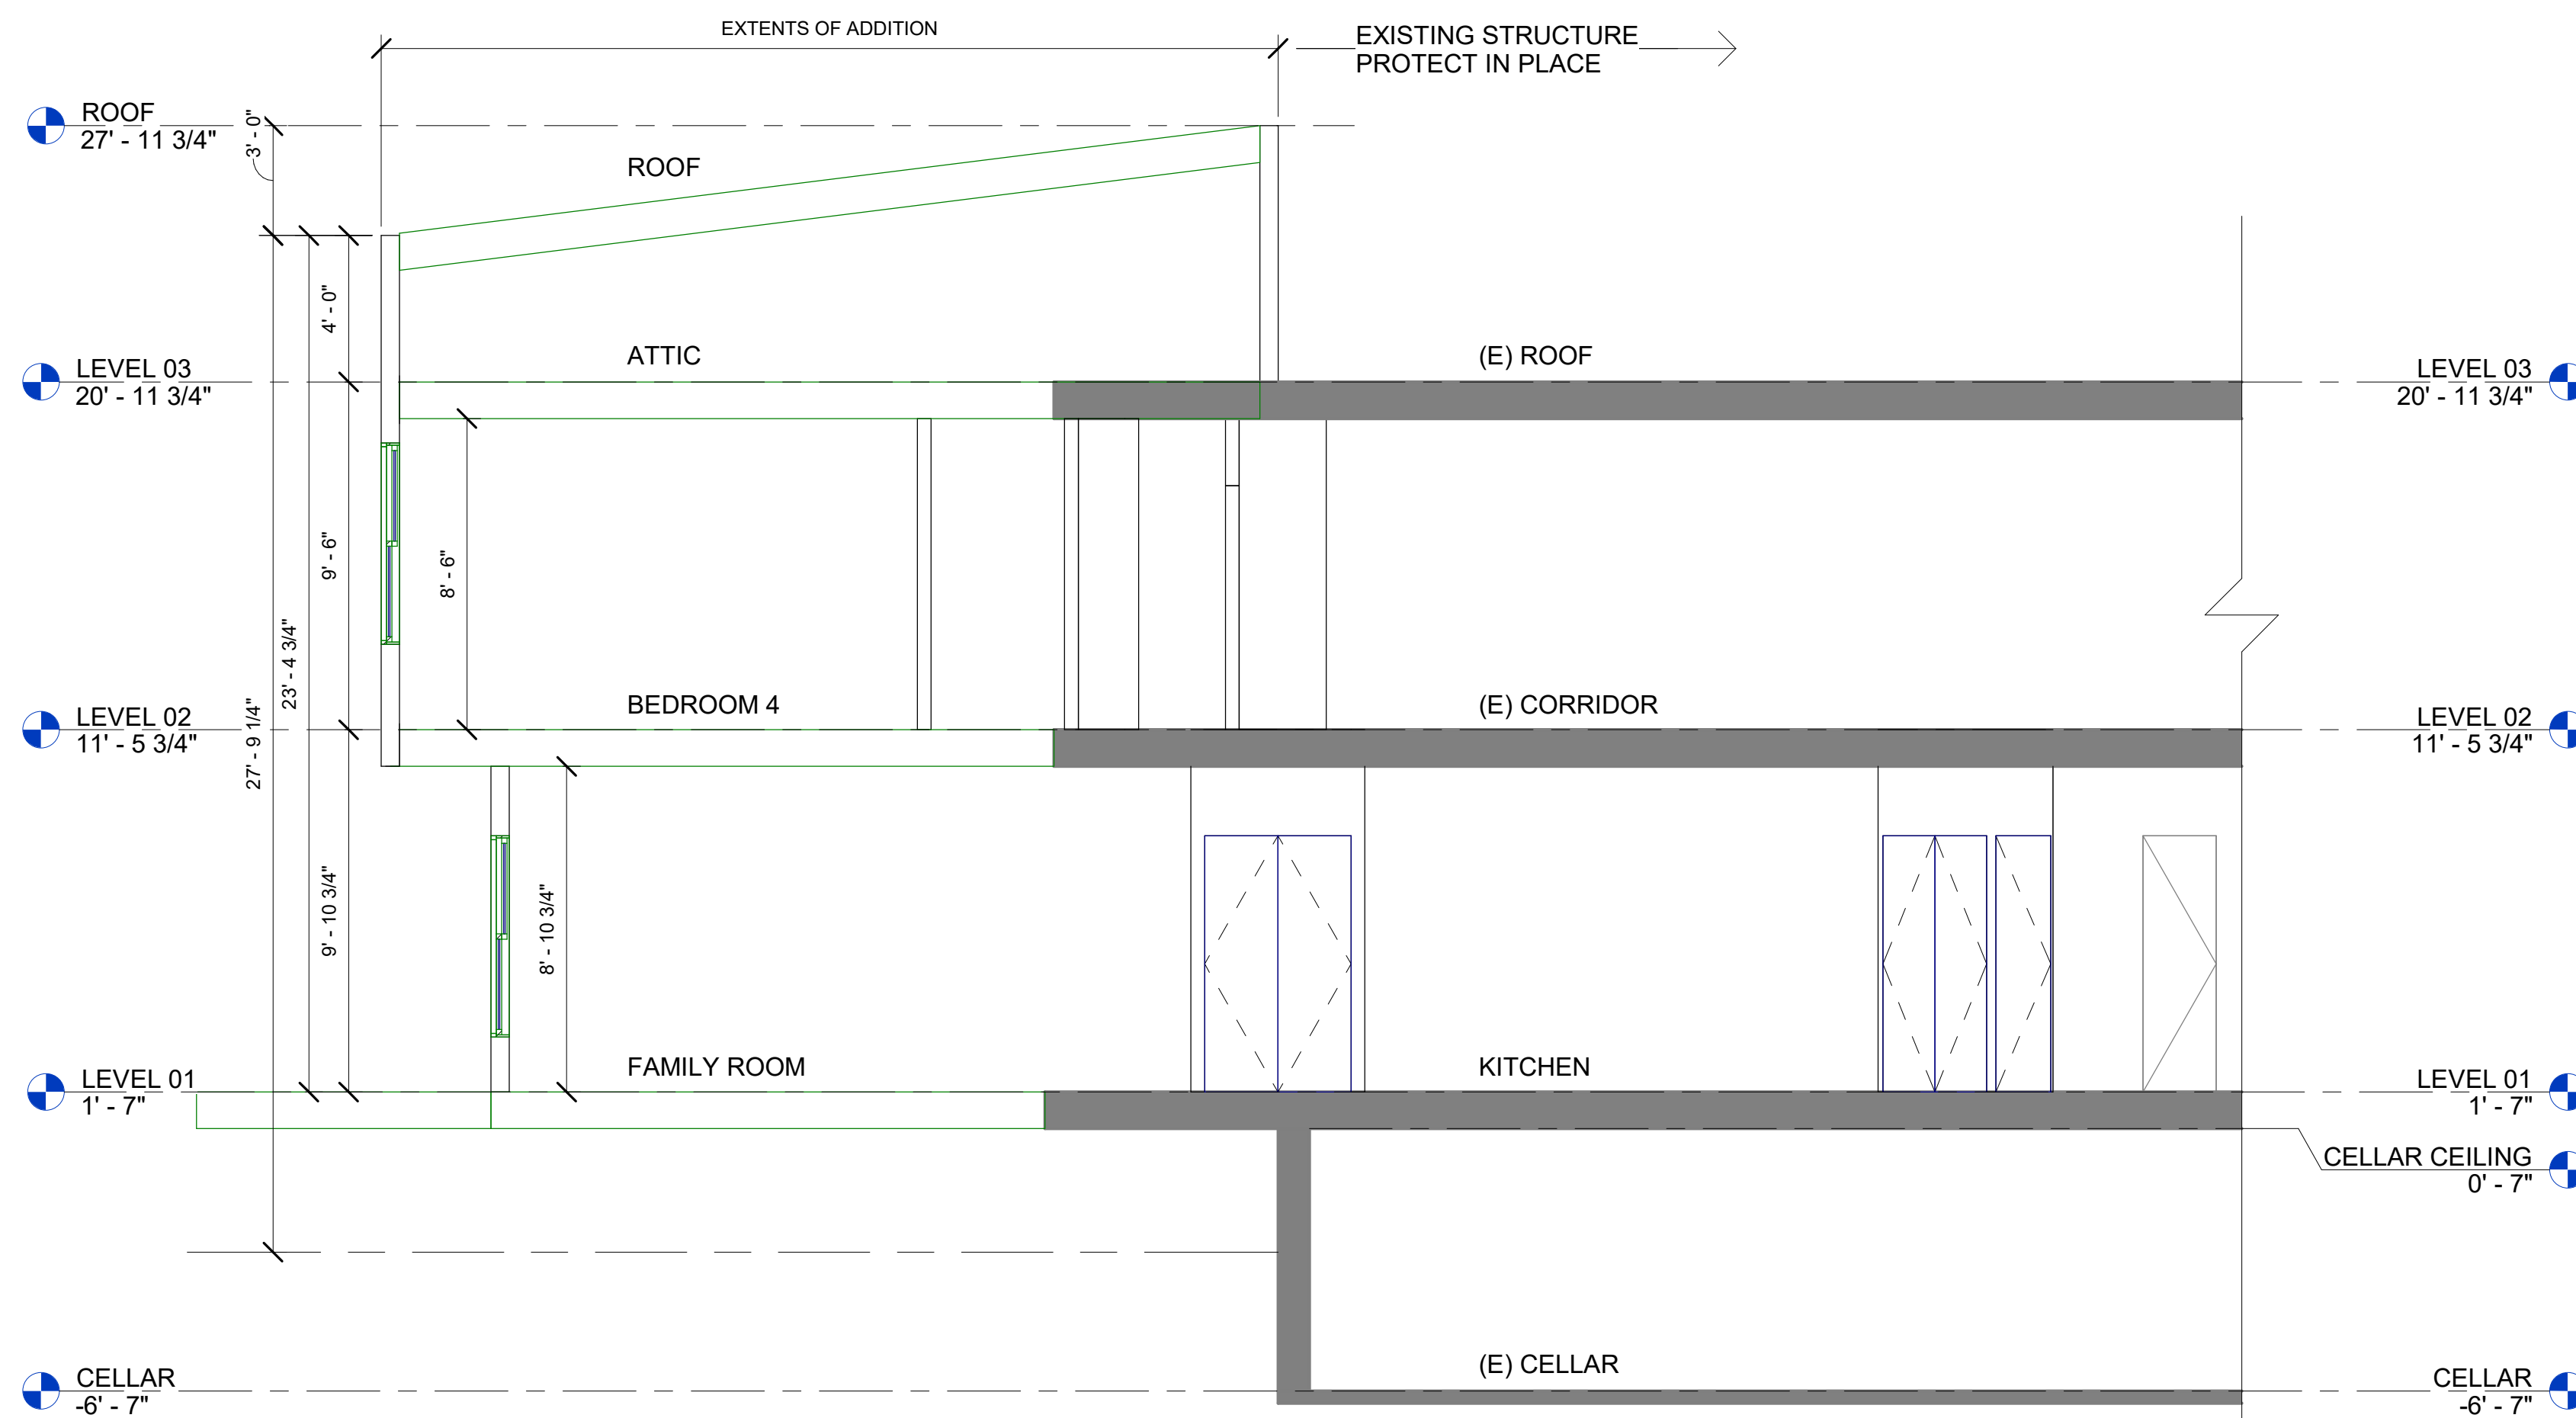

**STRUCTURAL CERTIFICATION** – STRUCTURAL PLANS CERTIFIED AS PROVIDED IN SECTION 106.1.4.1 OF THE DC CONSTRUCTION CODES

 




**BLUE  
STAR**

DRAWINGS PROVIDED BY:  
BLUE STAR  
265 KENTUCKY AVE, SE  
WASHINGTON, DC 20003  
BlueStarDesignBuild.com

OWNERS:  
SEAN WARD  
913 7th St  
Washington, DC 20002

WARD RESIDENCE

913 7th St, NE  
Washington, DC 20002

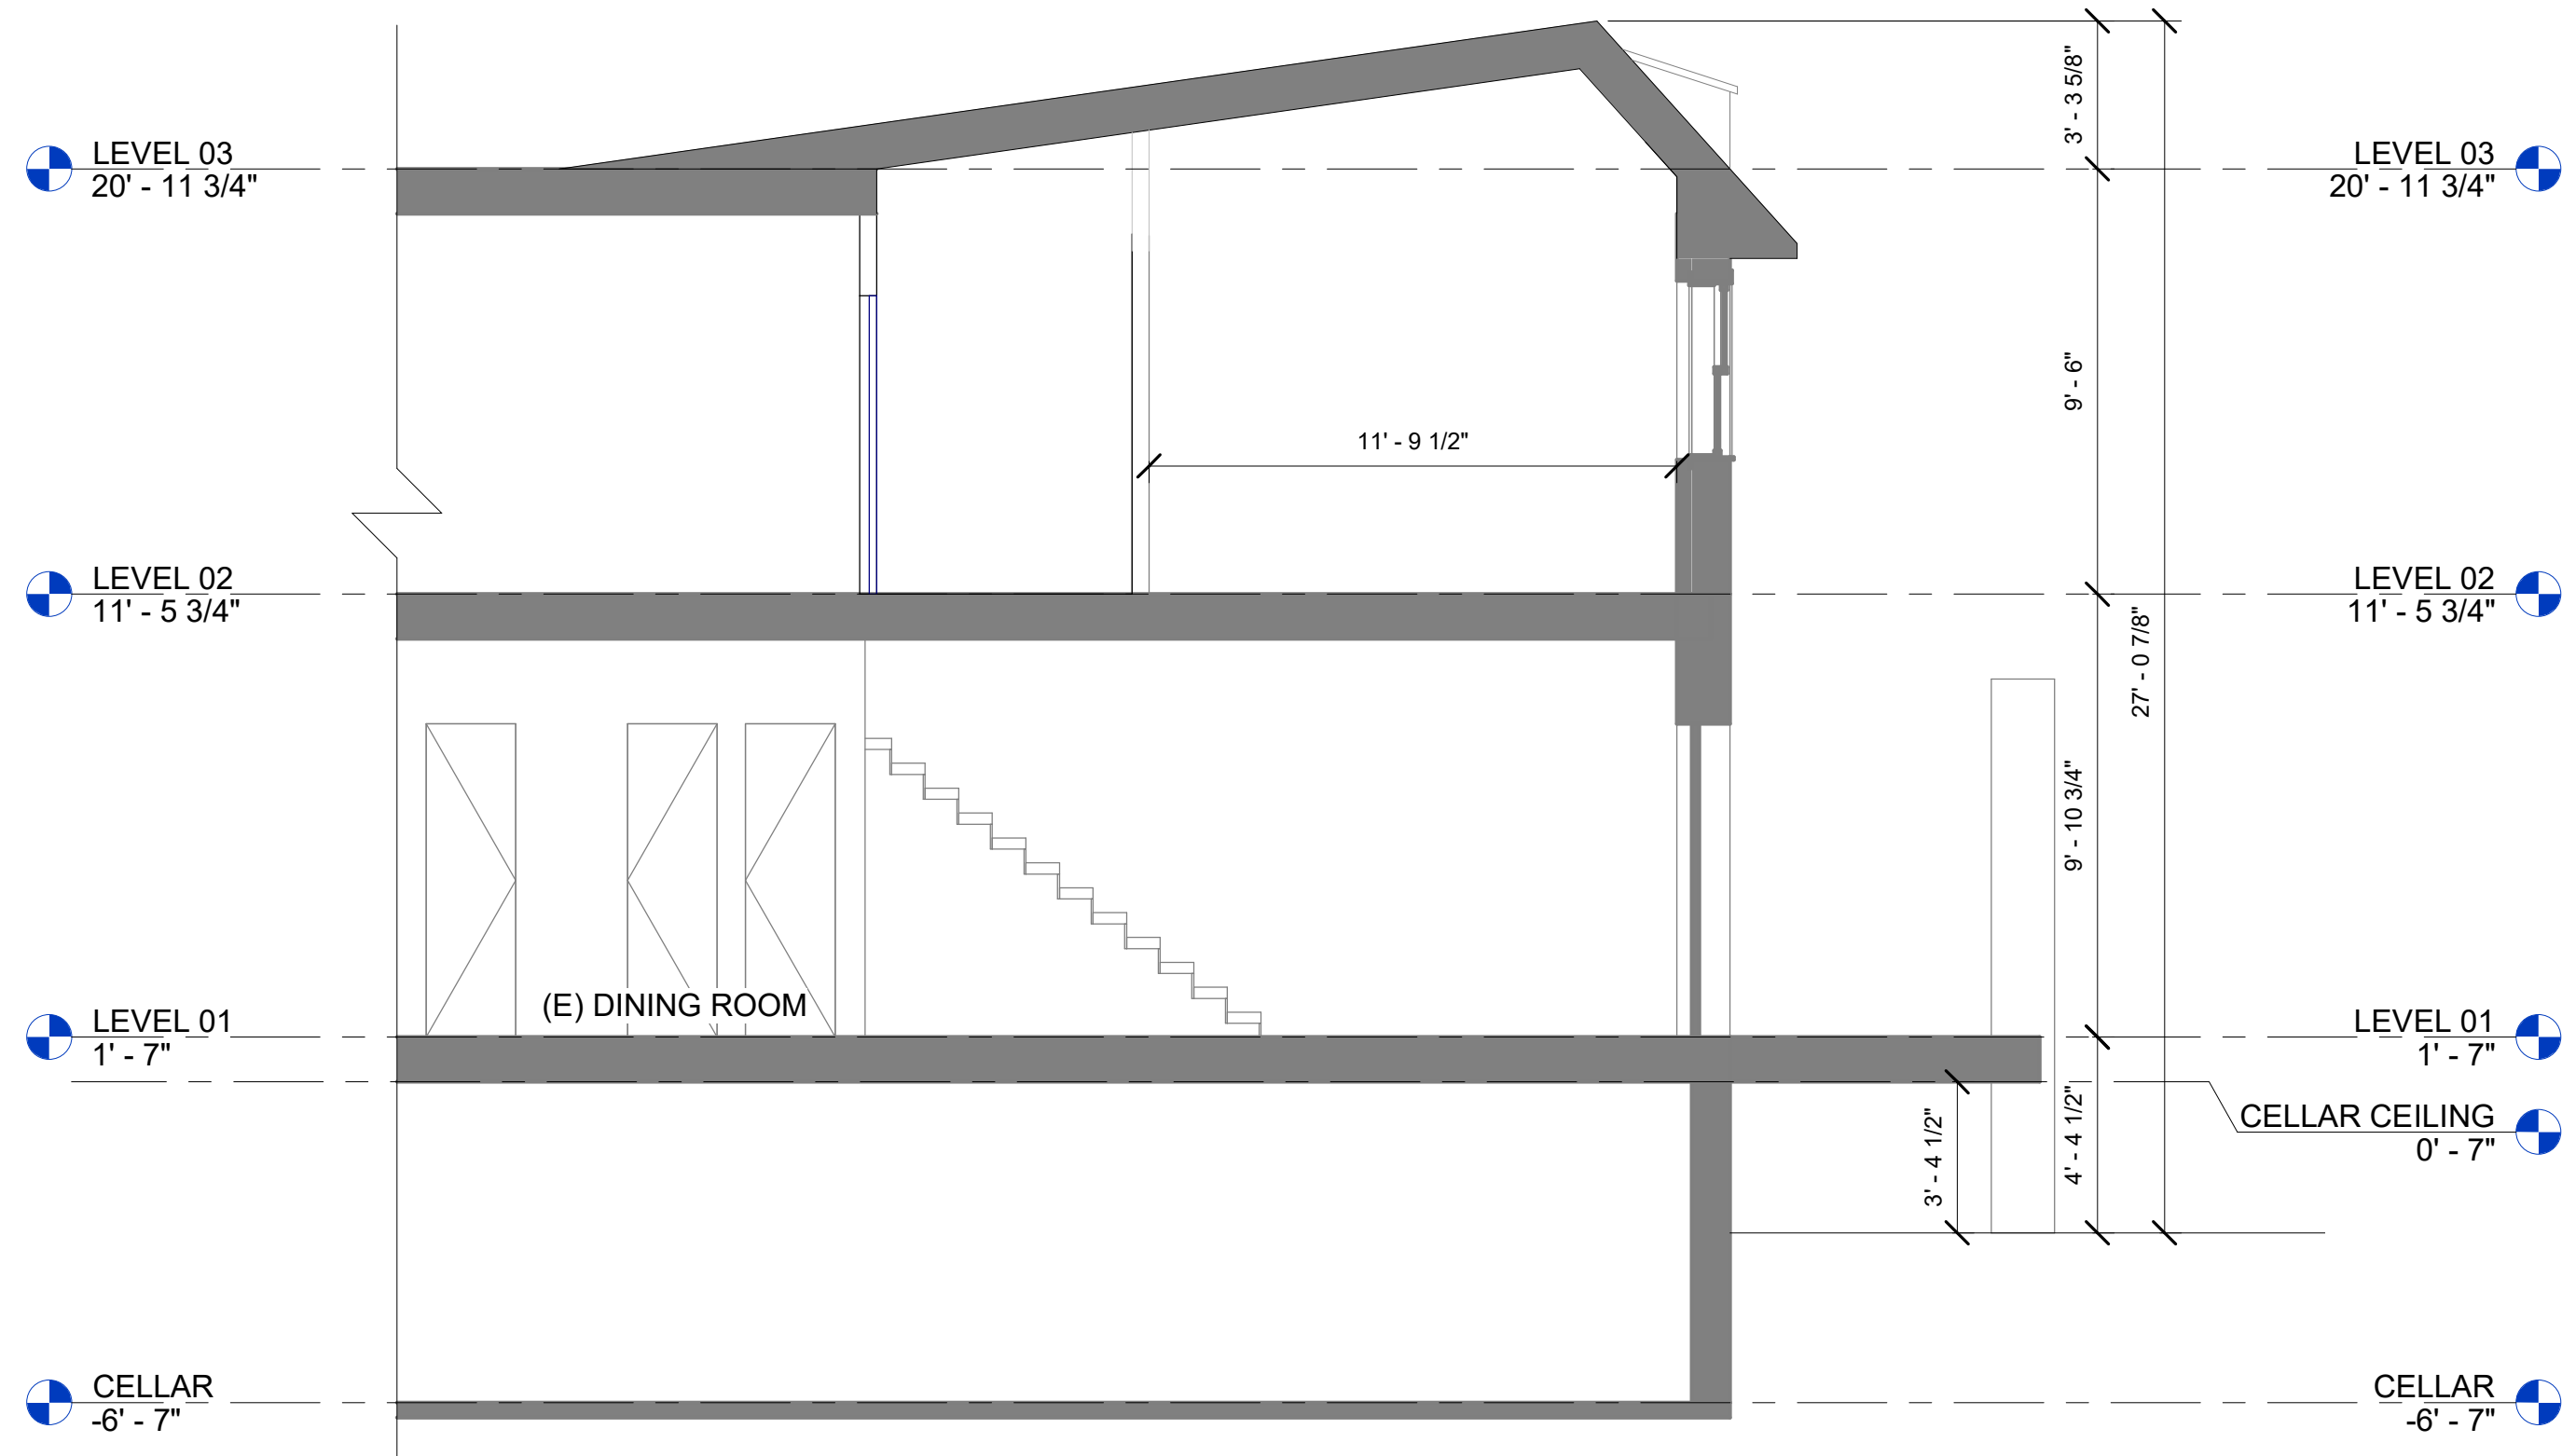

FILE: PERMIT SET

Date

Scale 1/4" = 1'-0"

**A-0302**

Sections