


LEGEND / NOTES

KEY PLAN

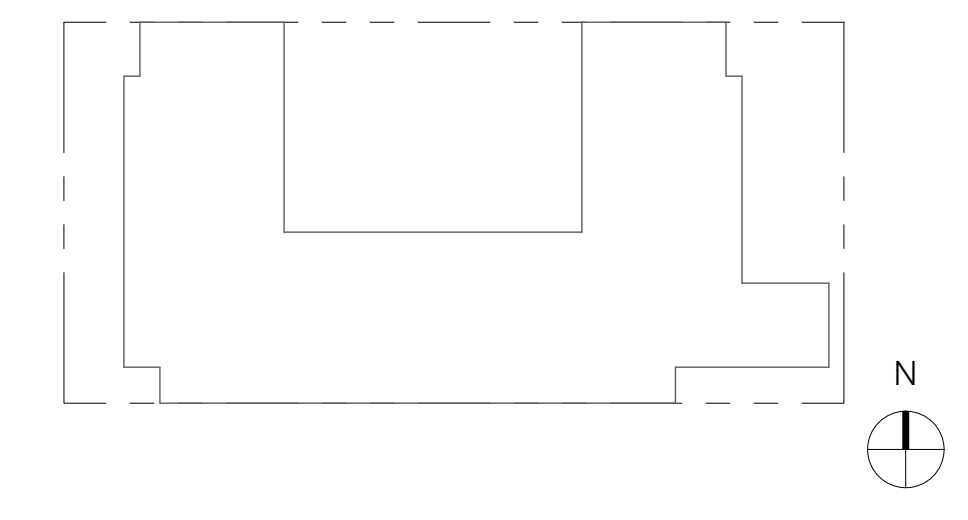

THIS IS A PRELIMINARY DRAWING
NOT ISSUED FOR CONSTRUCTION PURPOSES

No.	ISSUE	DATE
5	ZONING SUBMISSION	11/22/2019
3	35% DESIGN DEVELOPMENT	10/16/2019
2	SCHEMATIC DESIGN	09/09/2019
1	PRELIMINARY ZONING SUBMISSION	09/09/2019

**GEORGETOWN UNIVERSITY -
55 H STREET**
55 H STREET NW, WASHINGTON, D.C. 20001

ROBERT A.M. STERN ARCHITECTS, LLP.
ONE PARK AVENUE, NEW YORK, NEW YORK 10016
TEL (212) 967-5100/FAX (212) 967-5588




FLOOR PLAN - LEVEL 02

STAMP	Project No.	A19019
	CAD File No.	A19019
	Drawing No.	A102


11/19/2019 12:12:56 PM

1
1/8" = 1'-0"
FLOOR PLAN - LEVEL 02

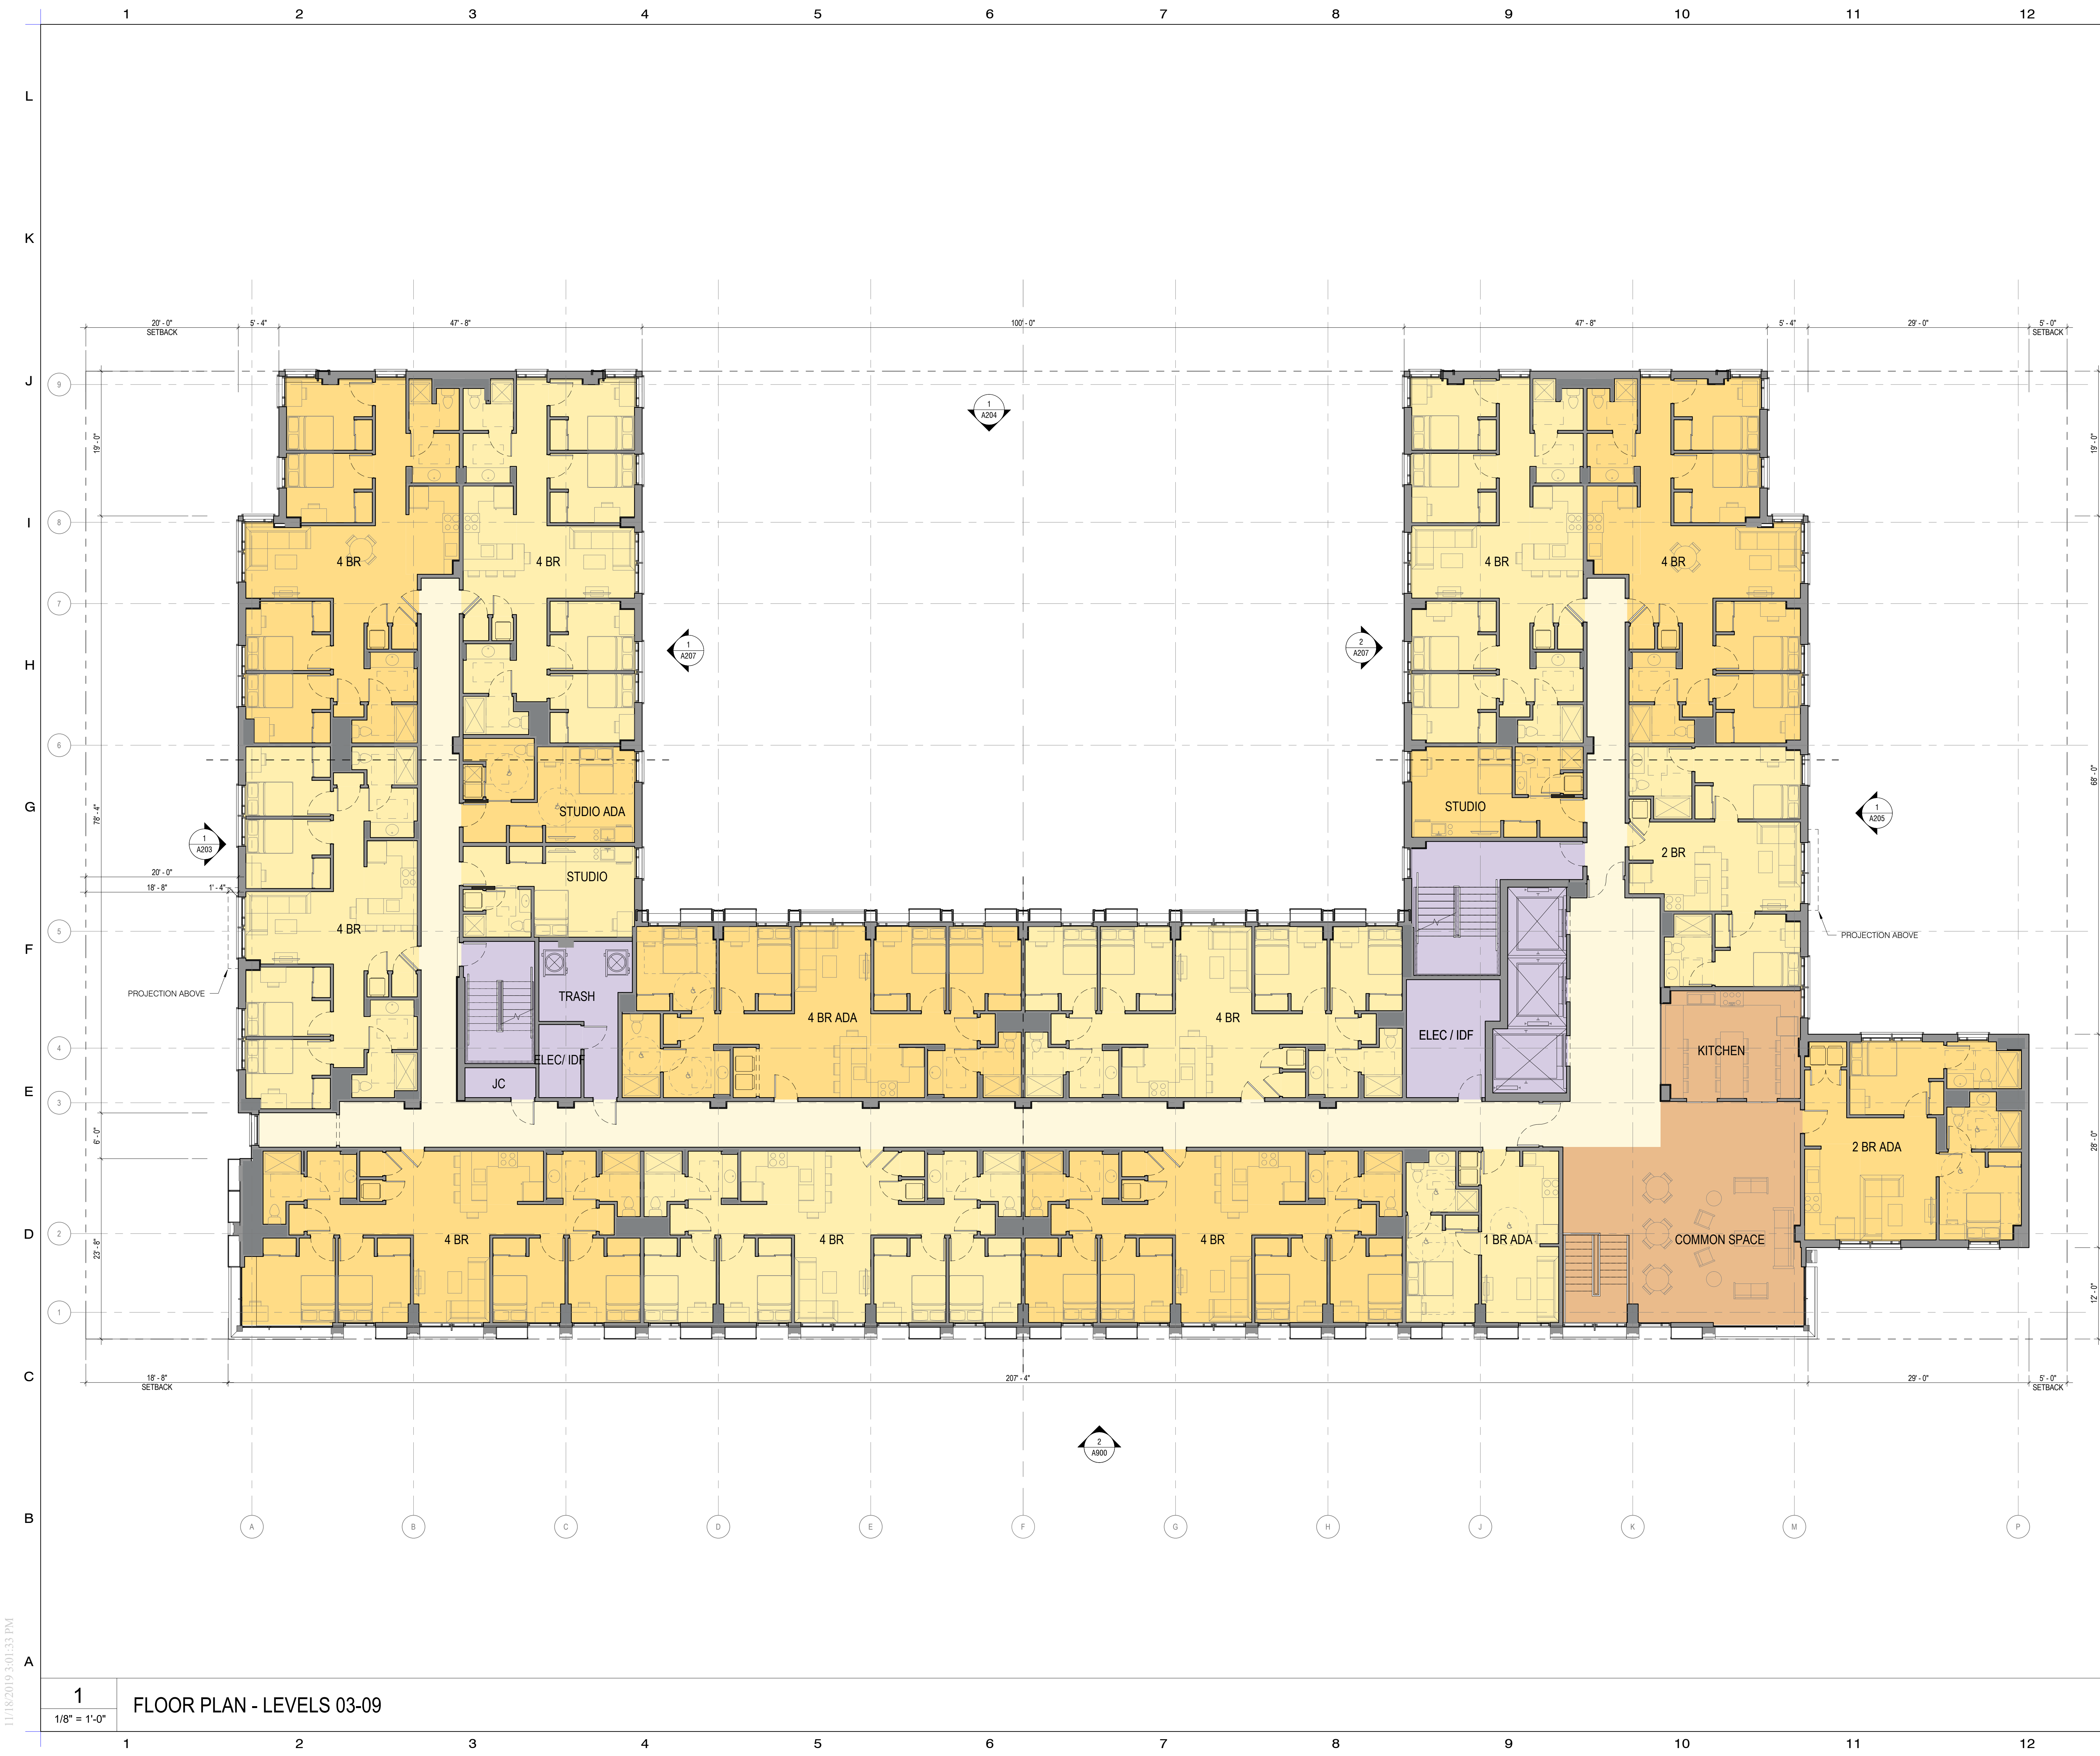

LEGEND / NOTES

KEY PLAN

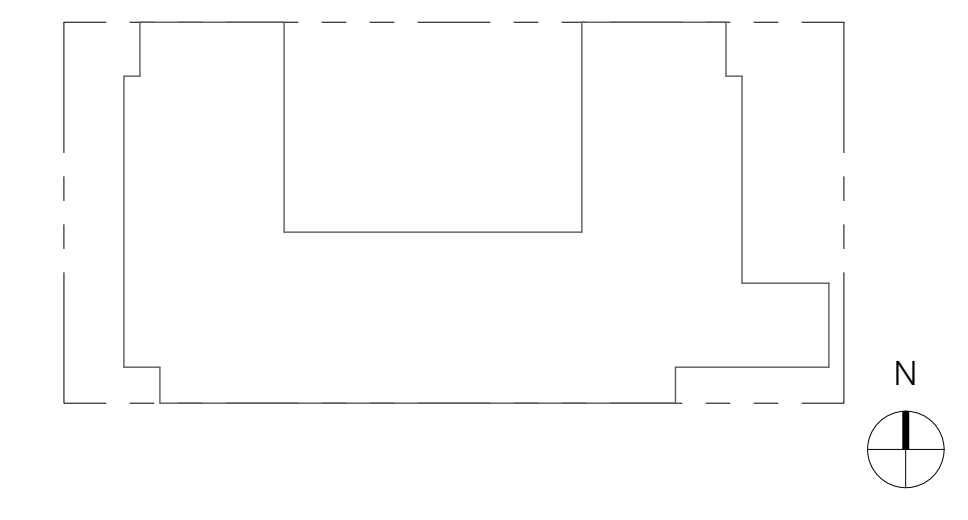

THIS IS A PRELIMINARY DRAWING
NOT ISSUED FOR CONSTRUCTION PURPOSES

No.	ISSUE	DATE
5	ZONING SUBMISSION	11/22/2019
3	35% DESIGN DEVELOPMENT	10/16/2019
2	SCHEMATIC DESIGN	09/09/2019
1	PRELIMINARY ZONING SUBMISSION	09/09/2019

**GEORGETOWN UNIVERSITY -
55 H STREET**
55 H STREET NW, WASHINGTON, D.C. 20001

ROBERT A.M. STERN ARCHITECTS, LLP.
ONE PARK AVENUE, NEW YORK, NEW YORK 10016
TEL (212) 967-5100/FAX (212) 967-5588




FLOOR PLAN - LEVELS 03-09

STAMP	Project No.	A19019
	CAD File No.	A19019
	Drawing No.	A103


11/18/2019 3:01:33 PM

1
1/8" = 1'-0"
FLOOR PLAN - LEVELS 03-09

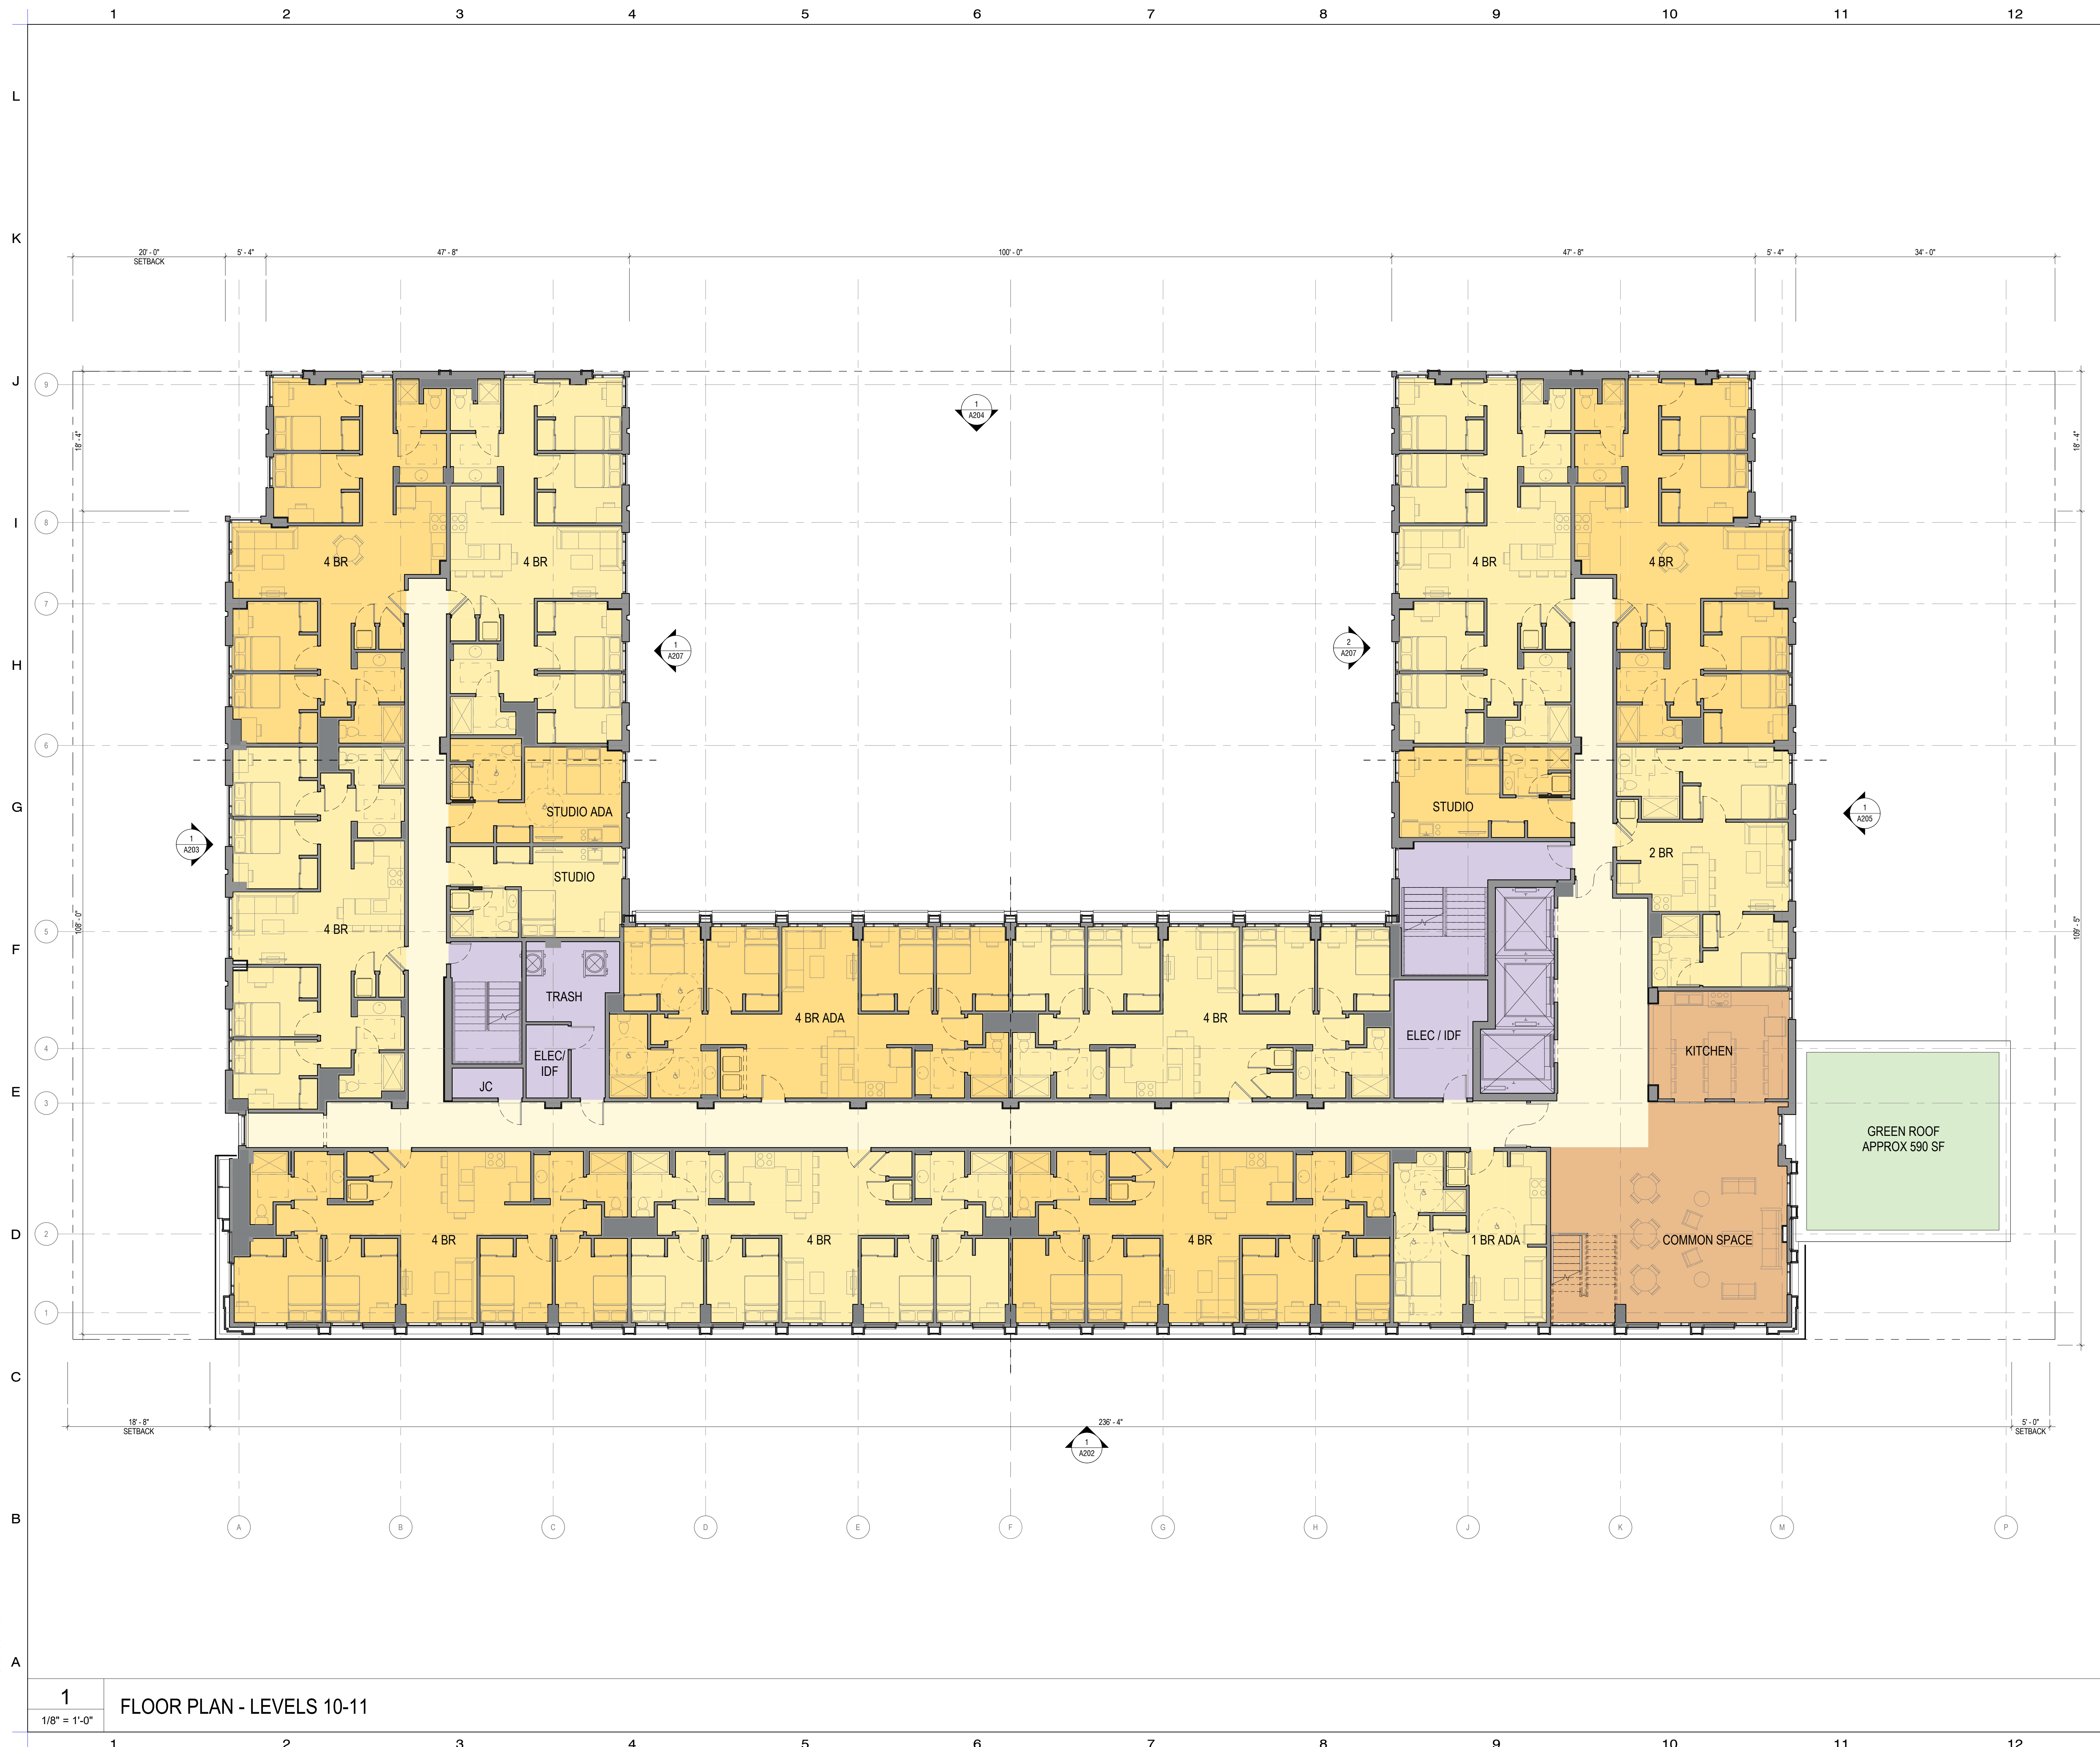

LEGEND / NOTES

KEY PLAN

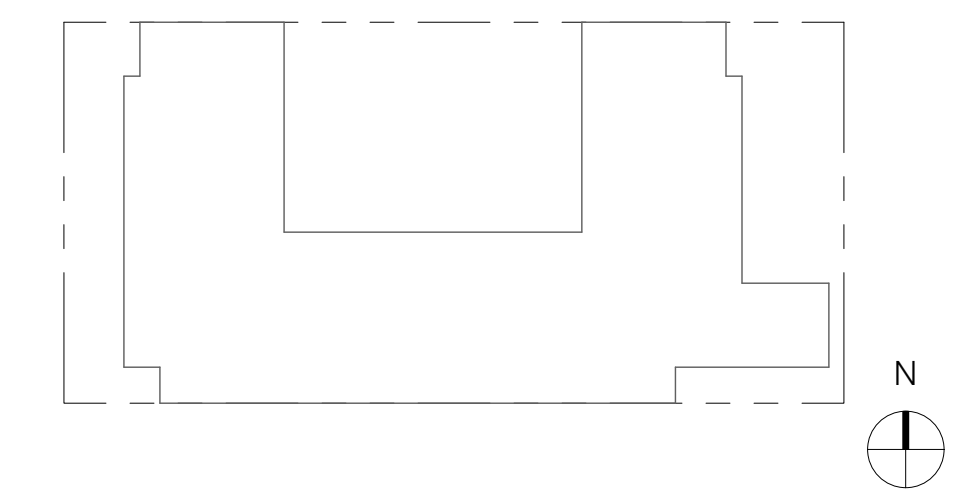

THIS IS A PRELIMINARY DRAWING
NOT ISSUED FOR CONSTRUCTION PURPOSES

No.	ISSUE	DATE
5	ZONING SUBMISSION	11/22/2019
3	35% DESIGN DEVELOPMENT	10/16/2019
2	SCHEMATIC DESIGN	09/09/2019
1	PRELIMINARY ZONING SUBMISSION	09/09/2019

**GEORGETOWN UNIVERSITY -
55 H STREET**
55 H STREET NW, WASHINGTON, D.C. 20001

ROBERT A.M. STERN ARCHITECTS, LLP.
ONE PARK AVENUE, NEW YORK, NEW YORK 10016
TEL (212) 967-5100/FAX (212) 967-5588


RAMSA AMERICAN CAMPUS COMMUNITIES Georgetown University

FLOOR PLAN - LEVELS 10-11

	Project No. A19019
	CAD File No. A19019
	Drawing No. A110

11/18/2019 3:01:51 PM


1
1/8" = 1'-0" FLOOR PLAN - LEVELS 10-11

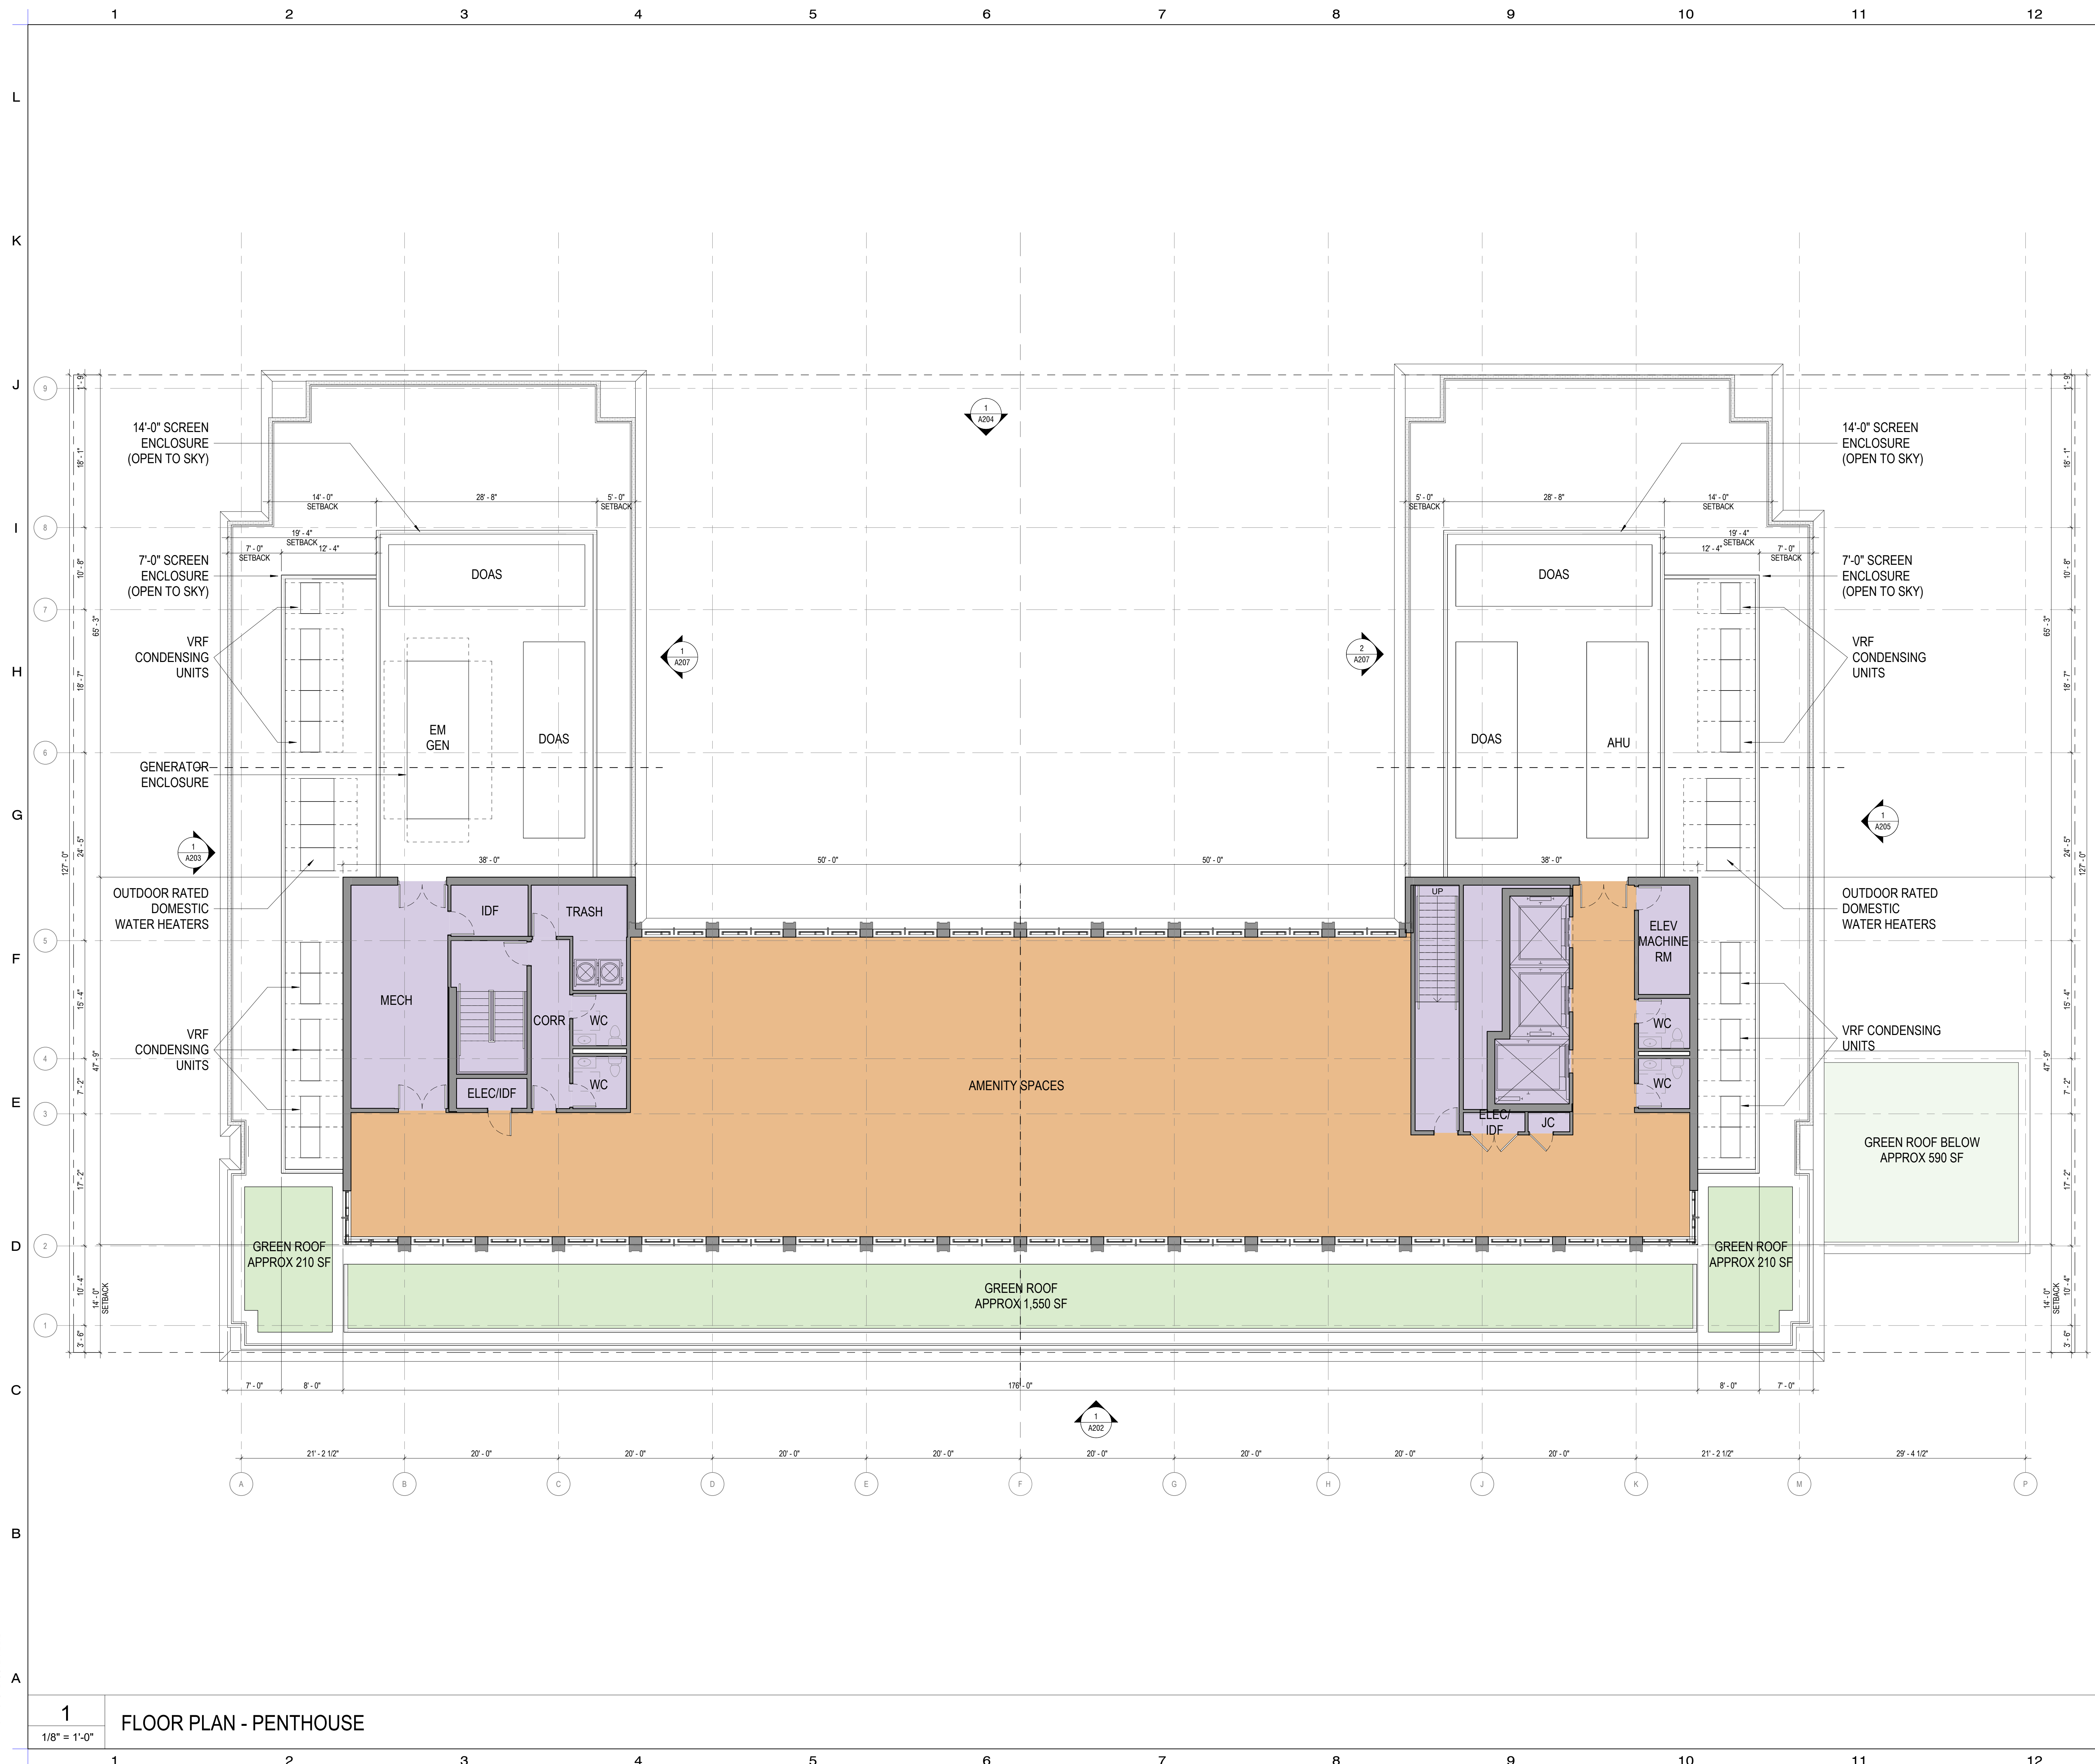


LEGEND / NOTES

- FLOORPLANS ARE CONCEPTUAL AND SUBJECT TO CHANGE
- LANDSCAPE DESIGN IS CONCEPTUAL AND SUBJECT TO CHANGE
- LOCATION AND TYPE OF MECHANICAL EQUIPMENT IS CONCEPTUAL AND SUBJECT TO CHANGE


- SETBACK DIAGRAM 1 FOR MECHANICAL EQUIPMENT

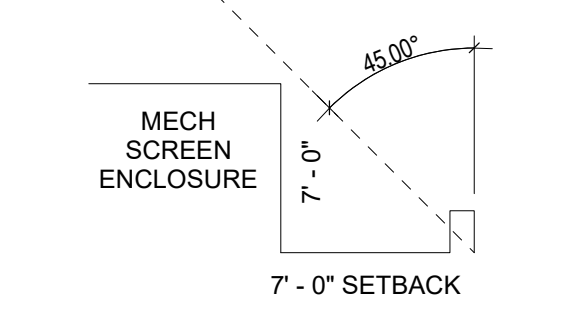

- SETBACK DIAGRAM 2 FOR MECHANICAL EQUIPMENT

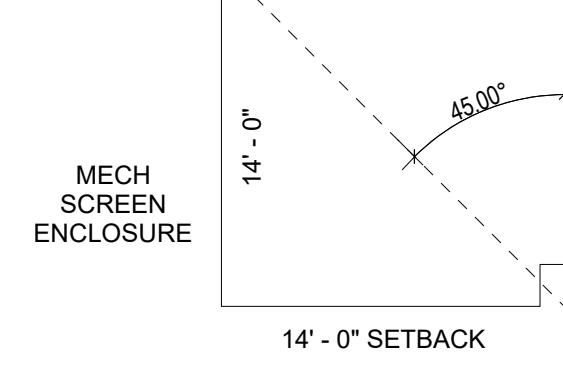

KEY PLAN

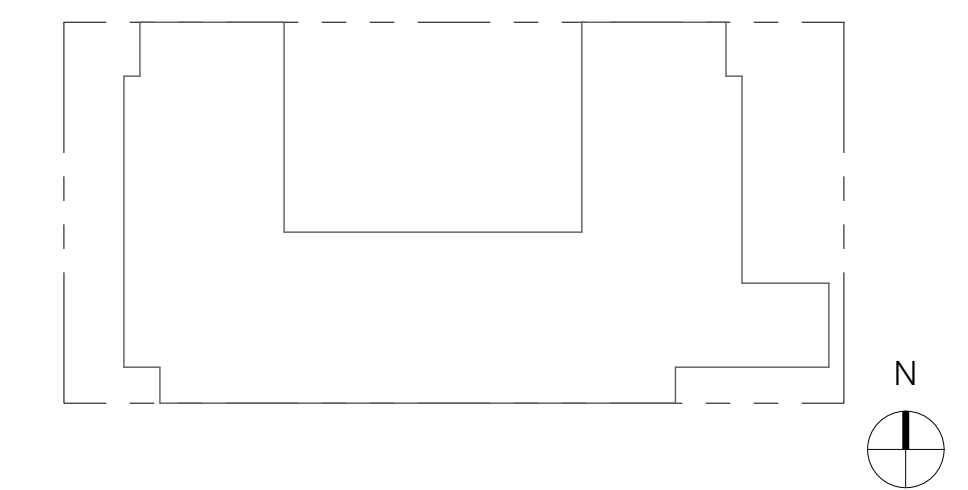

THIS IS A PRELIMINARY DRAWING
NOT ISSUED FOR CONSTRUCTION PURPOSES

No.	ISSUE	DATE
5	ZONING SUBMISSION	11/22/2019
3	35% DESIGN DEVELOPMENT	10/16/2019
2	SCHEMATIC DESIGN	09/09/2019
1	PRELIMINARY ZONING SUBMISSION	09/09/2019

GEORGETOWN UNIVERSITY -
55 H STREET
55 H STREET NW, WASHINGTON, D.C. 20001

ROBERT A.M. STERN ARCHITECTS, LLP.
ONE PARK AVENUE, NEW YORK, NEW YORK 10016
TEL (212) 967-5100/FAX (212) 967-5588


RAMSA AMERICAN **Georgetown**
ROBERT A.M. STERN ARCHITECTS CAMPUS COMMUNITIES University

**FLOOR PLAN - LEVEL 12
(PENTHOUSE)**

STAMP	Project No.	A19019
	CAD File No.	A19019
	Drawing No.	A112


11/19/2019 1:06:14 PM

1
1/8" = 1'-0"
FLOOR PLAN - PENTHOUSE

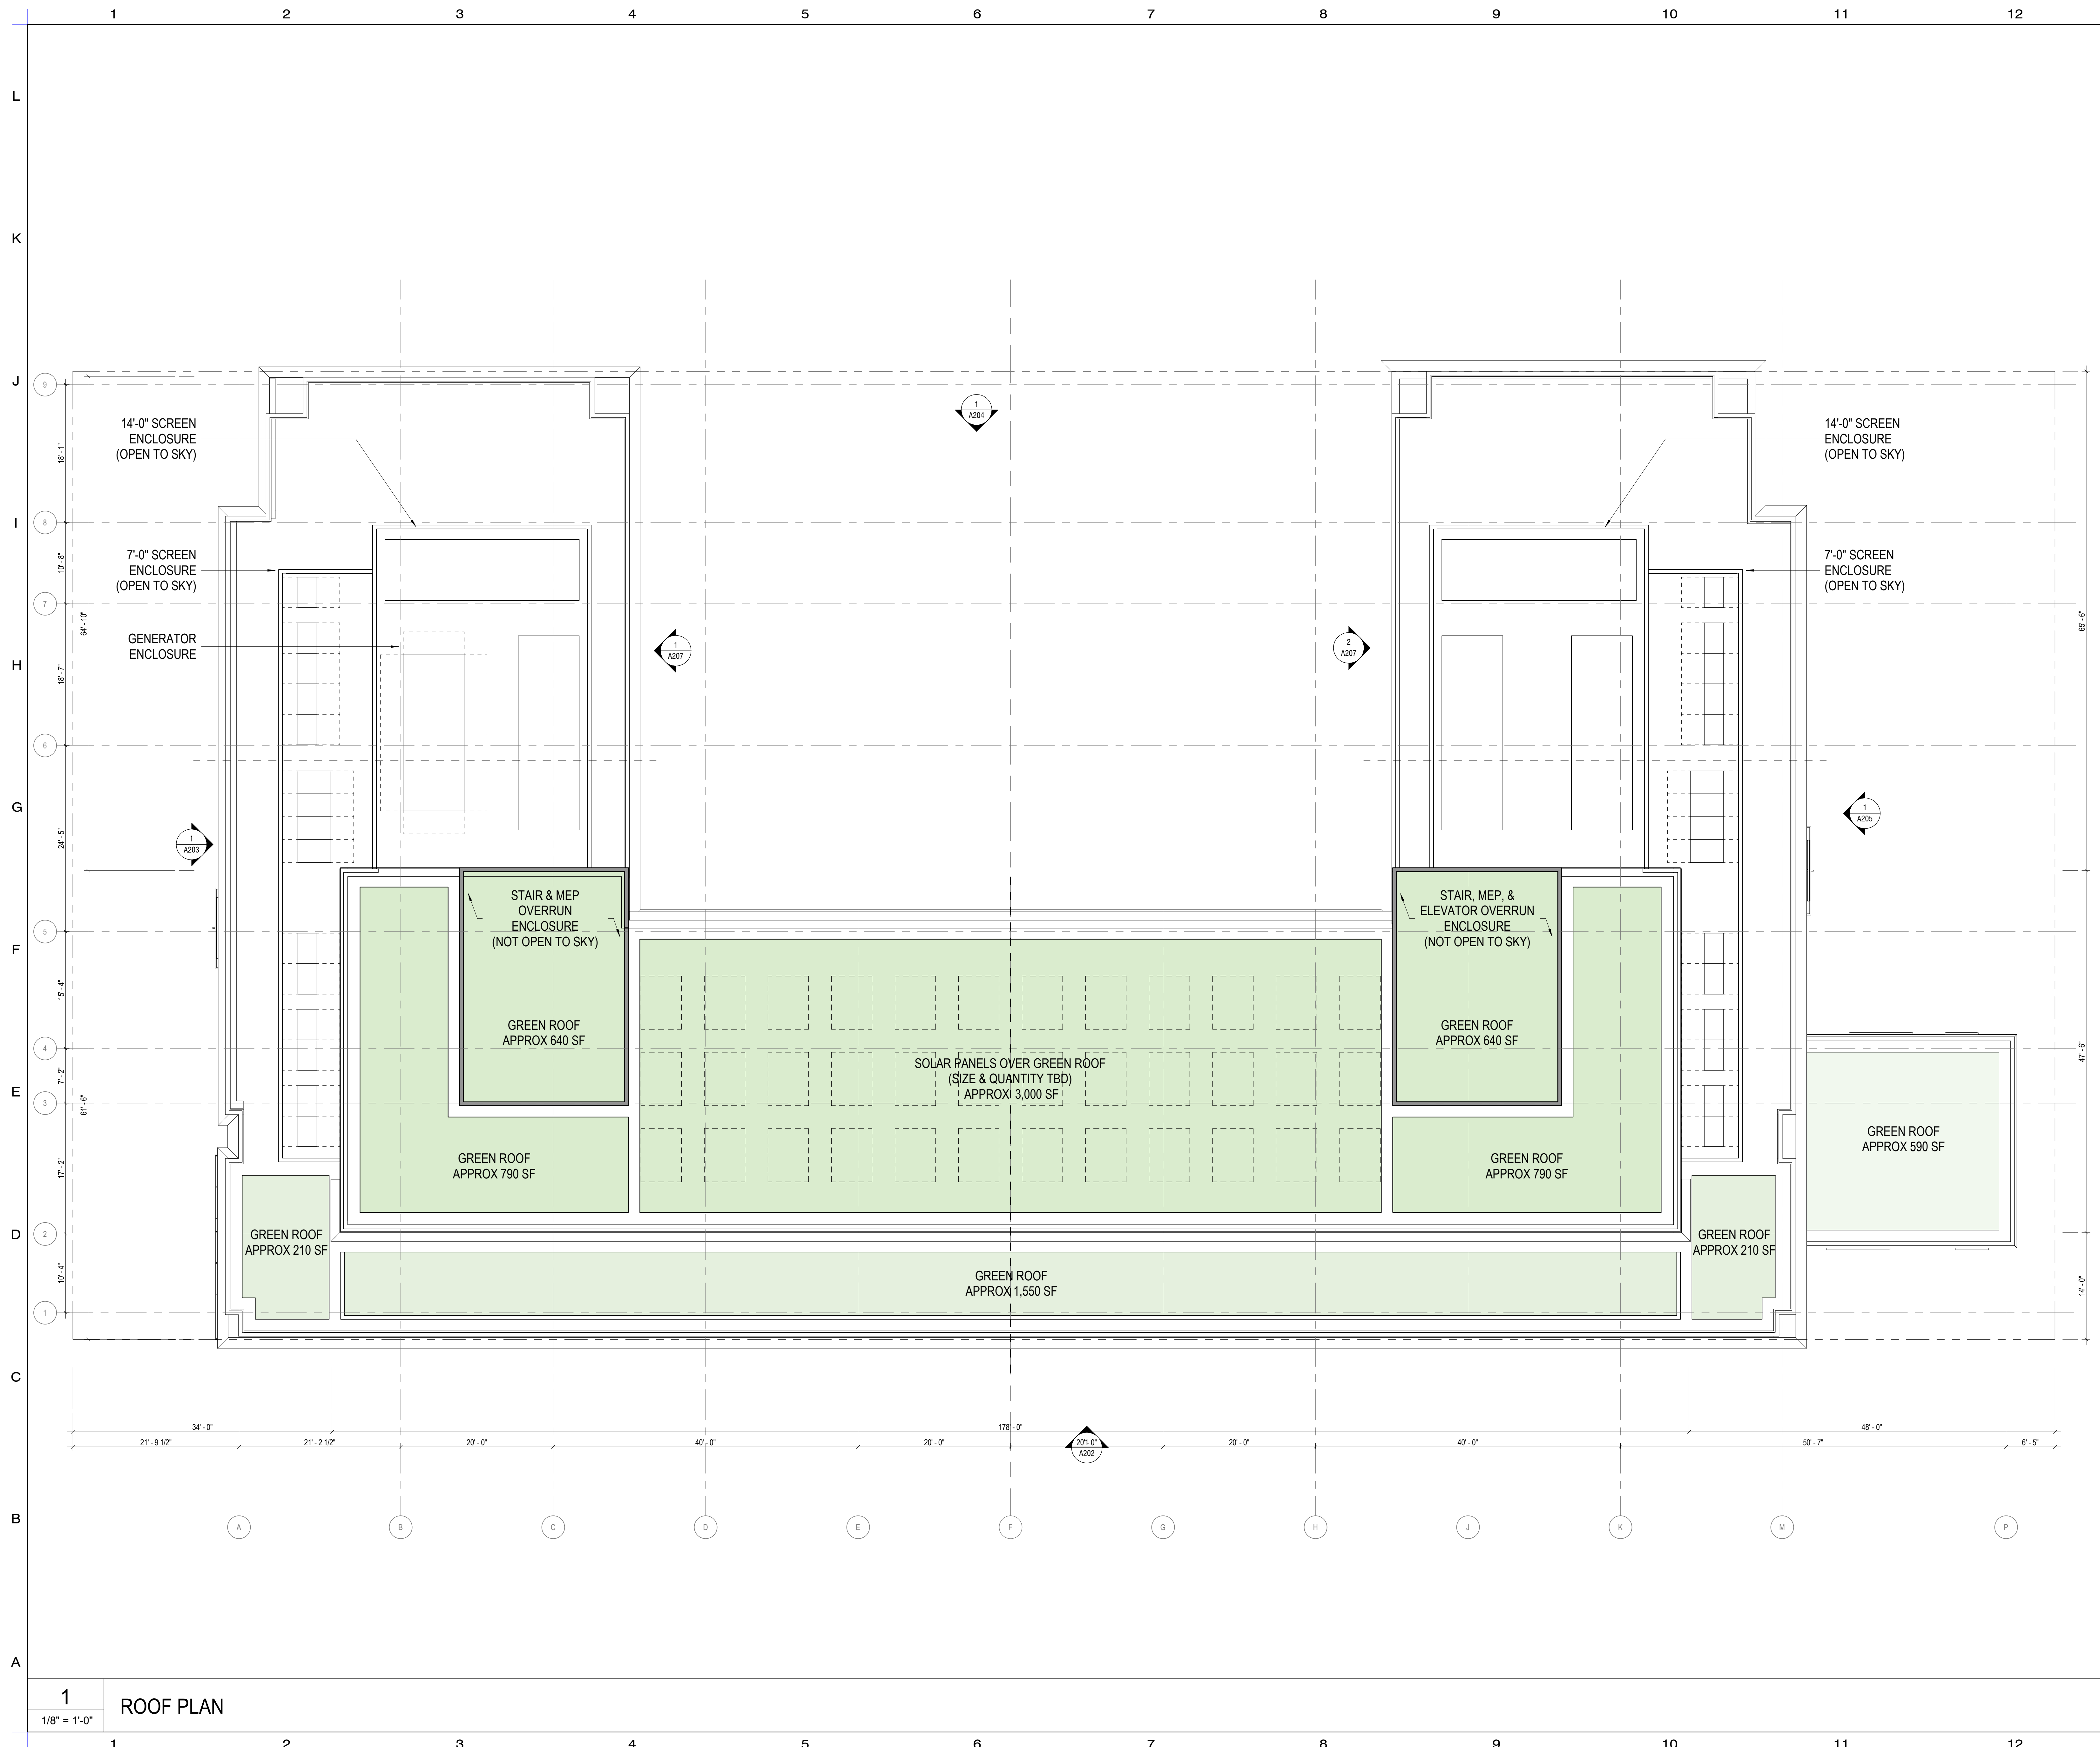

LEGEND / NOTES

KEY PLAN

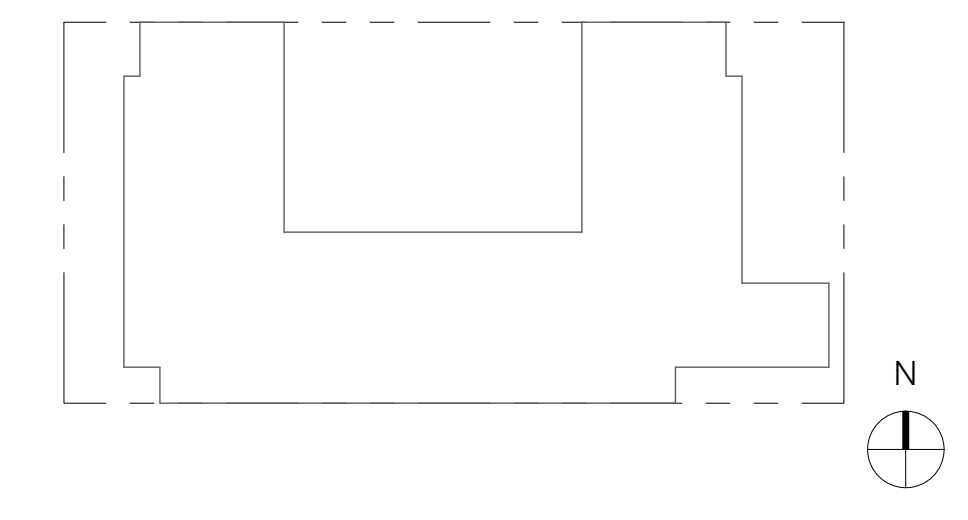

THIS IS A PRELIMINARY DRAWING
NOT ISSUED FOR CONSTRUCTION PURPOSES

No.	ISSUE	DATE
5	ZONING SUBMISSION	12/21/2019
3	35% DESIGN DEVELOPMENT	10/16/2019
2	SCHEMATIC DESIGN	09/09/2019
1	PRELIMINARY ZONING SUBMISSION	09/09/2019

GEORGETOWN UNIVERSITY -
55 H STREET
 55 H STREET NW, WASHINGTON, D.C. 20001

ROBERT A.M. STERN ARCHITECTS, LLP.
 ONE PARK AVENUE, NEW YORK, NEW YORK 10016
 TEL (212) 967-5100/FAX (212) 967-5588

RAMSA AMERICAN CAMPUS COMMUNITIES
Georgetown University

ROOF PLAN

	Project No.	A19019
	CAD File No.	A19019
	Drawing No.	A113

11/18/2019 3:01:37 PM

1
1/8" = 1'-0"
ROOF PLAN




2
1/16" = 1'-0"
CONTEXT ELEVATION - NORTH



1
1/16" = 1'-0"
CONTEXT ELEVATION - SOUTH

LEGEND / NOTES

KEY PLAN

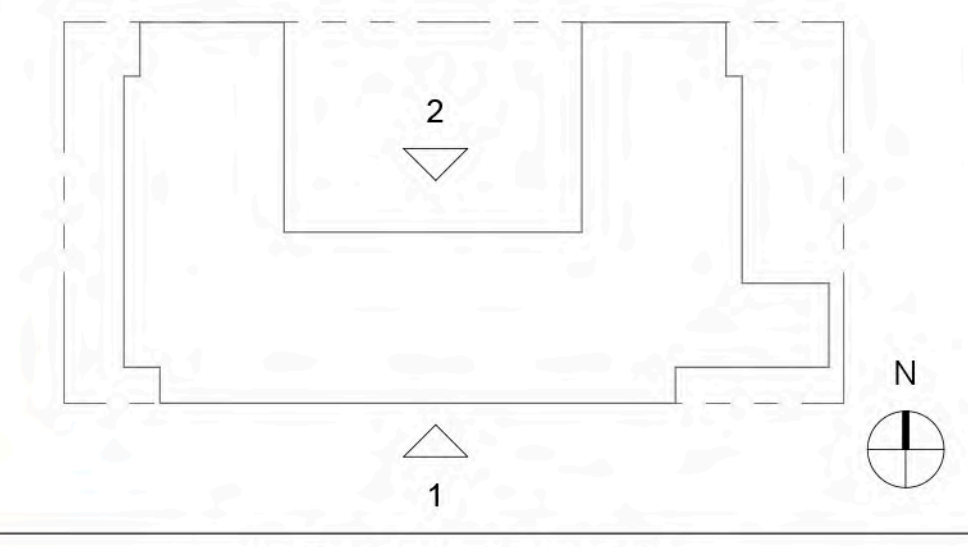

THIS IS A PRELIMINARY DRAWING
NOT ISSUED FOR CONSTRUCTION PURPOSES

No.	ISSUE	DATE
4	ZONING SUBMISSION	11/22/2019
2	SCHEMATIC DESIGN	09/09/2019
1	PRELIMINARY ZONING SUBMISSION	09/09/2019

**GEORGETOWN UNIVERSITY -
55 H STREET**
55 H STREET NW, WASHINGTON, D.C. 20001

ROBERT A.M. STERN ARCHITECTS, LLP.
ONE PARK AVENUE, NEW YORK, NEW YORK 10016
TEL (212) 967-5100/FAX (212) 967-5588

RAMSA AMERICAN CAMPUS COMMUNITIES Georgetown University

CONTEXT ELEVATIONS

	Project No.	A19019
	CAD File No.	A19019
	Drawing No.	A200




2 CONTEXT ELEVATION - WEST
1/16" = 1'-0"



1 CONTEXT ELEVATION - EAST
1/16" = 1'-0"

LEGEND / NOTES

KEY PLAN

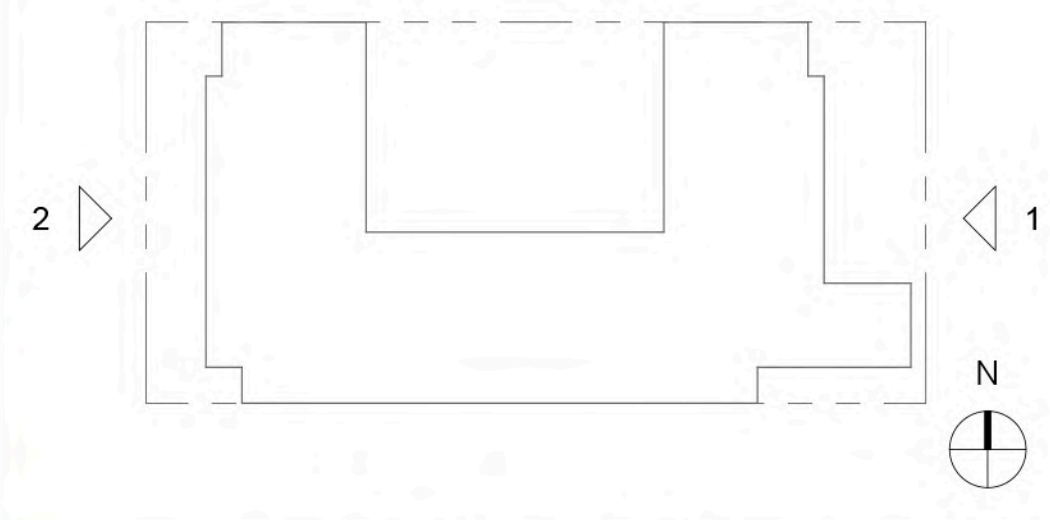

THIS IS A PRELIMINARY DRAWING
NOT ISSUED FOR CONSTRUCTION PURPOSES

No.	ISSUE	DATE
4	ZONING SUBMISSION	11/22/2019
2	SCHEMATIC DESIGN	09/09/2019
1	PRELIMINARY ZONING SUBMISSION	09/09/2019

**GEORGETOWN UNIVERSITY -
55 H STREET**
55 H STREET NW, WASHINGTON, D.C. 20001

ROBERT A.M. STERN ARCHITECTS, LLP.
ONE PARK AVENUE, NEW YORK, NEW YORK 10016
TEL (212) 967-5100/FAX (212) 967-5588

RAMSA AMERICAN CAMPUS COMMUNITIES **Georgetown University**

CONTEXT ELEVATIONS


STAMP	Project No.	A19019
	CAD File No.	A19019
	Drawing No.	A201

10/28/2019 10:27:03 AM



LEGEND / NOTES

KEY PLAN

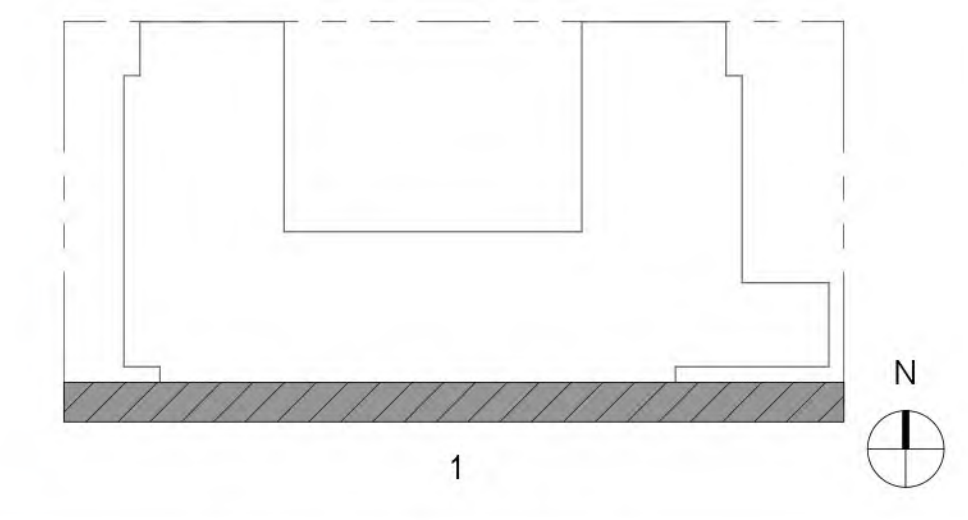

THIS IS A PRELIMINARY DRAWING
NOT ISSUED FOR CONSTRUCTION PURPOSES

No.	ISSUE	DATE
5	ZONING SUBMISSION	12/21/2019
3	35% DESIGN DEVELOPMENT	10/16/2019
2	SCHEMATIC DESIGN	09/09/2019
1	PRELIMINARY ZONING SUBMISSION	09/09/2019

**GEORGETOWN UNIVERSITY -
55 H STREET**
55 H STREET NW, WASHINGTON, D.C. 20001

ROBERT A.M. STERN ARCHITECTS, LLP.
ONE PARK AVENUE, NEW YORK, NEW YORK 10016
TEL (212) 967-5100/FAX (212) 967-5588

RAMSA AMERICAN **Georgetown**
ROBERT A.M. STERN ARCHITECTS CAMPUS COMMUNITIES University

**BUILDING ELEVATION -
SOUTH**

STAMP	Project No.	A19019
	CAD File No.	A19019
	Drawing No.	A202


11/18/2019 2:57:55 PM

1
1/8" = 1'-0"
BUILDING ELEVATION - SOUTH



LEGEND / NOTES

KEY PLAN

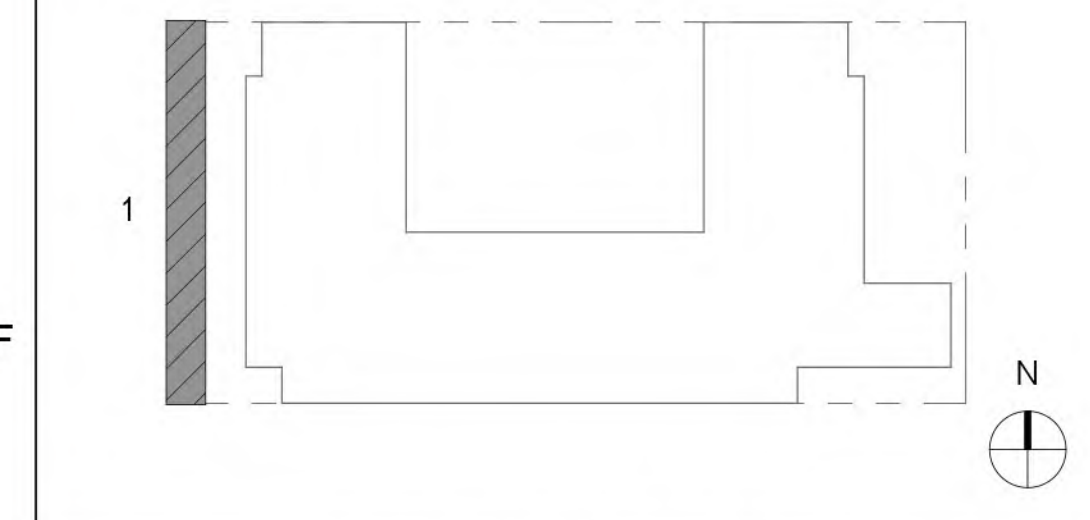

THIS IS A PRELIMINARY DRAWING
NOT ISSUED FOR CONSTRUCTION PURPOSES

No.	ISSUE	DATE
5	ZONING SUBMISSION	11/22/2019
3	35% DESIGN DEVELOPMENT	10/16/2019
2	SCHEMATIC DESIGN	09/09/2019
1	PRELIMINARY ZONING SUBMISSION	09/09/2019

**GEORGETOWN UNIVERSITY -
55 H STREET**
55 H STREET NW, WASHINGTON, D.C. 20001

ROBERT A.M. STERN ARCHITECTS, LLP.
ONE PARK AVENUE, NEW YORK, NEW YORK 10016
TEL (212) 967-5100/FAX (212) 967-5588

RAMSA AMERICAN CAMPUS Georgetown
ROBERT A.M. STERN ARCHITECTS COMMUNITIES University

BUILDING ELEVATION - WEST

	Project No. A19019
	CAD File No. A19019
	Drawing No. A203


11/19/2019 1:39:00 PM

1
1/8" = 1'-0"
BUILDING ELEVATION - WEST



LEGEND / NOTES

KEY PLAN

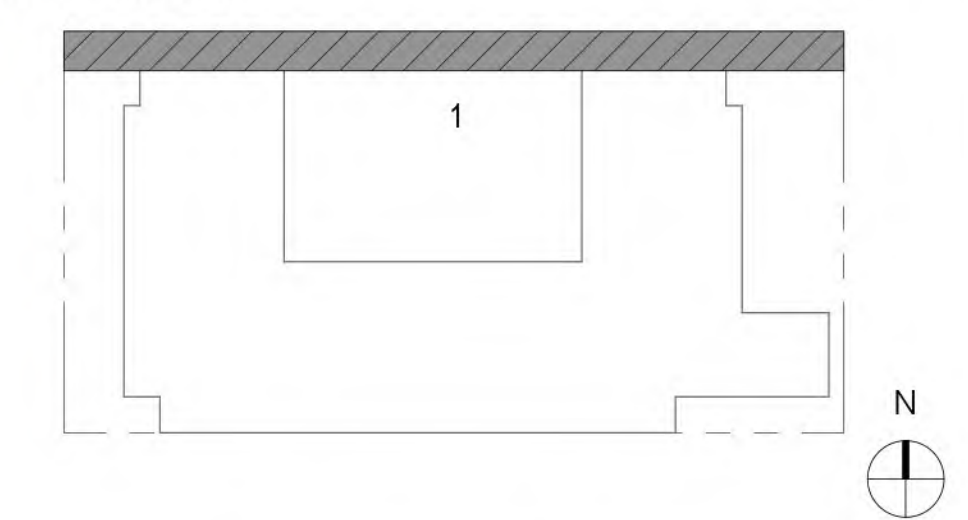

THIS IS A PRELIMINARY DRAWING
NOT ISSUED FOR CONSTRUCTION PURPOSES

No.	ISSUE	DATE
5	ZONING SUBMISSION	11/22/2019
3	35% DESIGN DEVELOPMENT	10/16/2019
2	SCHEMATIC DESIGN	09/09/2019
1	PRELIMINARY ZONING SUBMISSION	09/09/2019

**GEORGETOWN UNIVERSITY -
55 H STREET**
55 H STREET NW, WASHINGTON, D.C. 20001

ROBERT A.M. STERN ARCHITECTS, LLP.
ONE PARK AVENUE, NEW YORK, NEW YORK 10016
TEL (212) 967-5100/FAX (212) 967-5588

RAMSA AMERICAN CAMPUS Georgetown University
ROBERT A.M. STERN ARCHITECTS COMMUNITIES


**BUILDING ELEVATION -
NORTH**

STAMP	Project No.	A19019
	CAD File No.	A19019
	Drawing No.	A204



LEGEND / NOTES

KEY PLAN

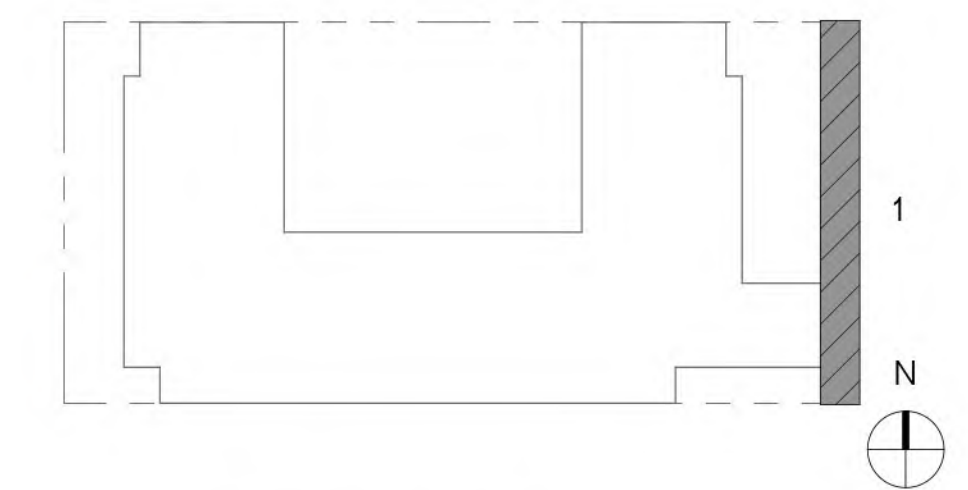

THIS IS A PRELIMINARY DRAWING
NOT ISSUED FOR CONSTRUCTION PURPOSES

No.	ISSUE	DATE
5	ZONING SUBMISSION	12/21/2019
3	35% DESIGN DEVELOPMENT	10/16/2019
2	SCHEMATIC DESIGN	09/09/2019
1	PRELIMINARY ZONING SUBMISSION	09/09/2019

**GEORGETOWN UNIVERSITY -
55 H STREET**
55 H STREET NW, WASHINGTON, D.C. 20001

ROBERT A.M. STERN ARCHITECTS, LLP.
ONE PARK AVENUE, NEW YORK, NEW YORK 10016
TEL (212) 967-5100/FAX (212) 967-5588

RAMSA AMERICAN
ROBERT A.M. STERN ARCHITECTS CAMPUS
COMMUNITIES
Georgetown University

BUILDING ELEVATION - EAST

	Project No. A19019
	CAD File No. A19019
	Drawing No. A205

11/19/2019 12:11:20 PM




- COMPOSITE METAL PANEL
- COMPOSITE METAL PANEL
- DYNAMIC GLASS
- METAL SCREEN ENCLOSURE
- PHOTOVOLTAIC PANEL
- COMPOSITE METAL PIER
- DYNAMIC GLASS
- TERRA COTTA RAINSCREEN
- WINDOW, ALUMINUM WITH COMPOSITE METAL PANEL
- BRICK, SOLDIER COURSE
- BRICK, RUNNING BOND



COMPOSITE METAL PANEL



TERRA COTTA RAINSCREEN

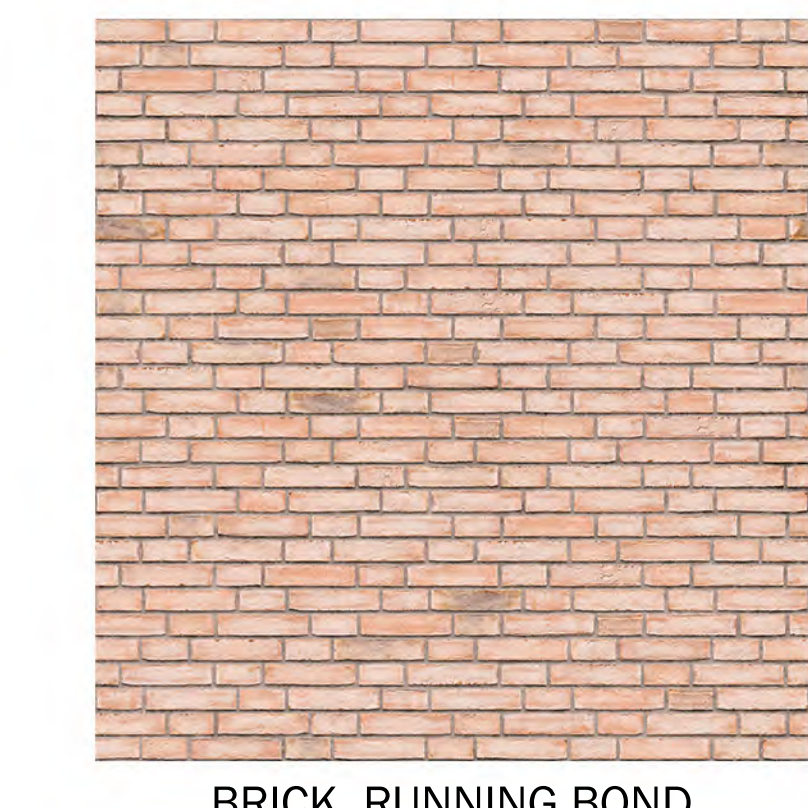

BRICK, RUNNING BOND




GLAZING WITH ALUMINUM FRAME



GRANITE WATER TABLE

LEGEND / NOTES

KEY PLAN

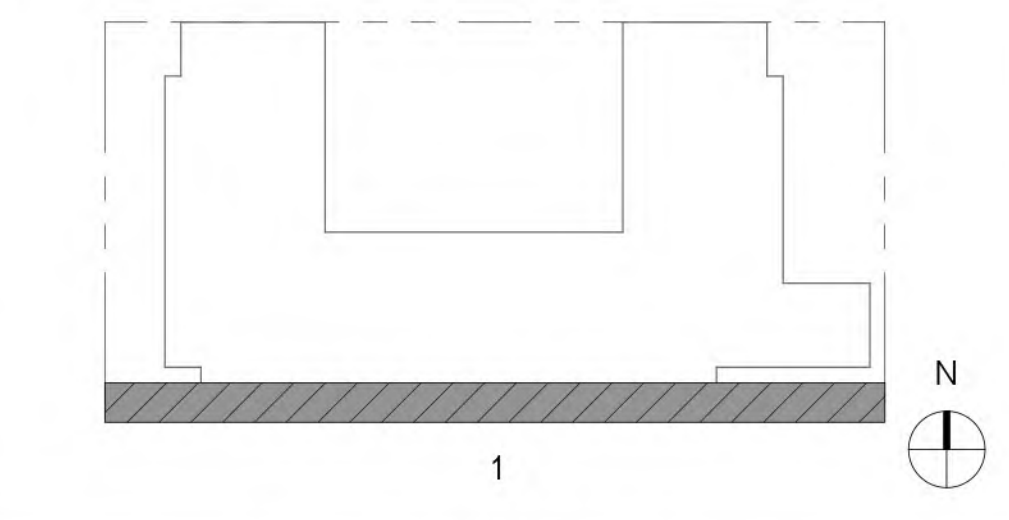

THIS IS A PRELIMINARY DRAWING
NOT ISSUED FOR CONSTRUCTION PURPOSES

5	ZONING SUBMISSION	11/22/2019
No.	ISSUE	DATE

**GEORGETOWN UNIVERSITY -
55 H STREET**
55 H STREET NW, WASHINGTON, D.C. 20001

ROBERT A.M. STERN ARCHITECTS, LLP.
ONE PARK AVENUE, NEW YORK, NEW YORK 10016
TEL (212) 967-5100/FAX (212) 967-5588

RAMSA AMERICAN CAMPUS COMMUNITIES **Georgetown University**

**ENLARGED ELEVATION -
SOUTH ENTRY**

	Project No.	A19019
	CAD File No.	A19019
	Drawing No.	A210

11/19/2019 12:13:58 PM

1
1/4" = 1'-0"
ENLARGED ELEVATION - SOUTH