

4618 14TH STREET, NW

14TH STREET VIEW | A.06.1

COPYRIGHT © 2017 PGN ARCHITECTS, PLLC

04/15/2022

ZONING COMMISSION  
District of Columbia  
CASE NO.21-18  
PGN ARCHITECTS




4618 14TH STREET, NW

COPYRIGHT © 2017 PGN ARCHITECTS, PLLC

REAR ALLEY VIEW | A.06.2

04/15/2022



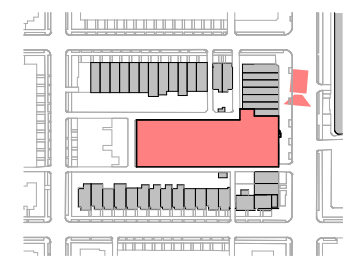

KEYPLAN

4618 14TH STREET, NW

DANCE STUDIO AT 14TH STREET | A.06.3

COPYRIGHT © 2017 PGN ARCHITECTS, PLLC

04/15/2022





4618 14TH STREET, NW

COPYRIGHT © 2017 PGN ARCHITECTS, PLLC

STREET VIEW 14TH & BUCHANAN | A.07.1

04/15/2022





4618 14TH STREET, NW

COPYRIGHT © 2017 PGN ARCHITECTS, PLLC

STREET VIEW 14TH & CRITTENDEN | A.07.2

04/15/2022





4618 14TH STREET, NW

COPYRIGHT © 2017 PGN ARCHITECTS, PLLC

15TH & BUCHANAN | A.07.3

04/15/2022






4618 14TH STREET, NW

COPYRIGHT © 2017 PGN ARCHITECTS, PLLC

15TH & CRITTENDEN | A.07.4


04/15/2022



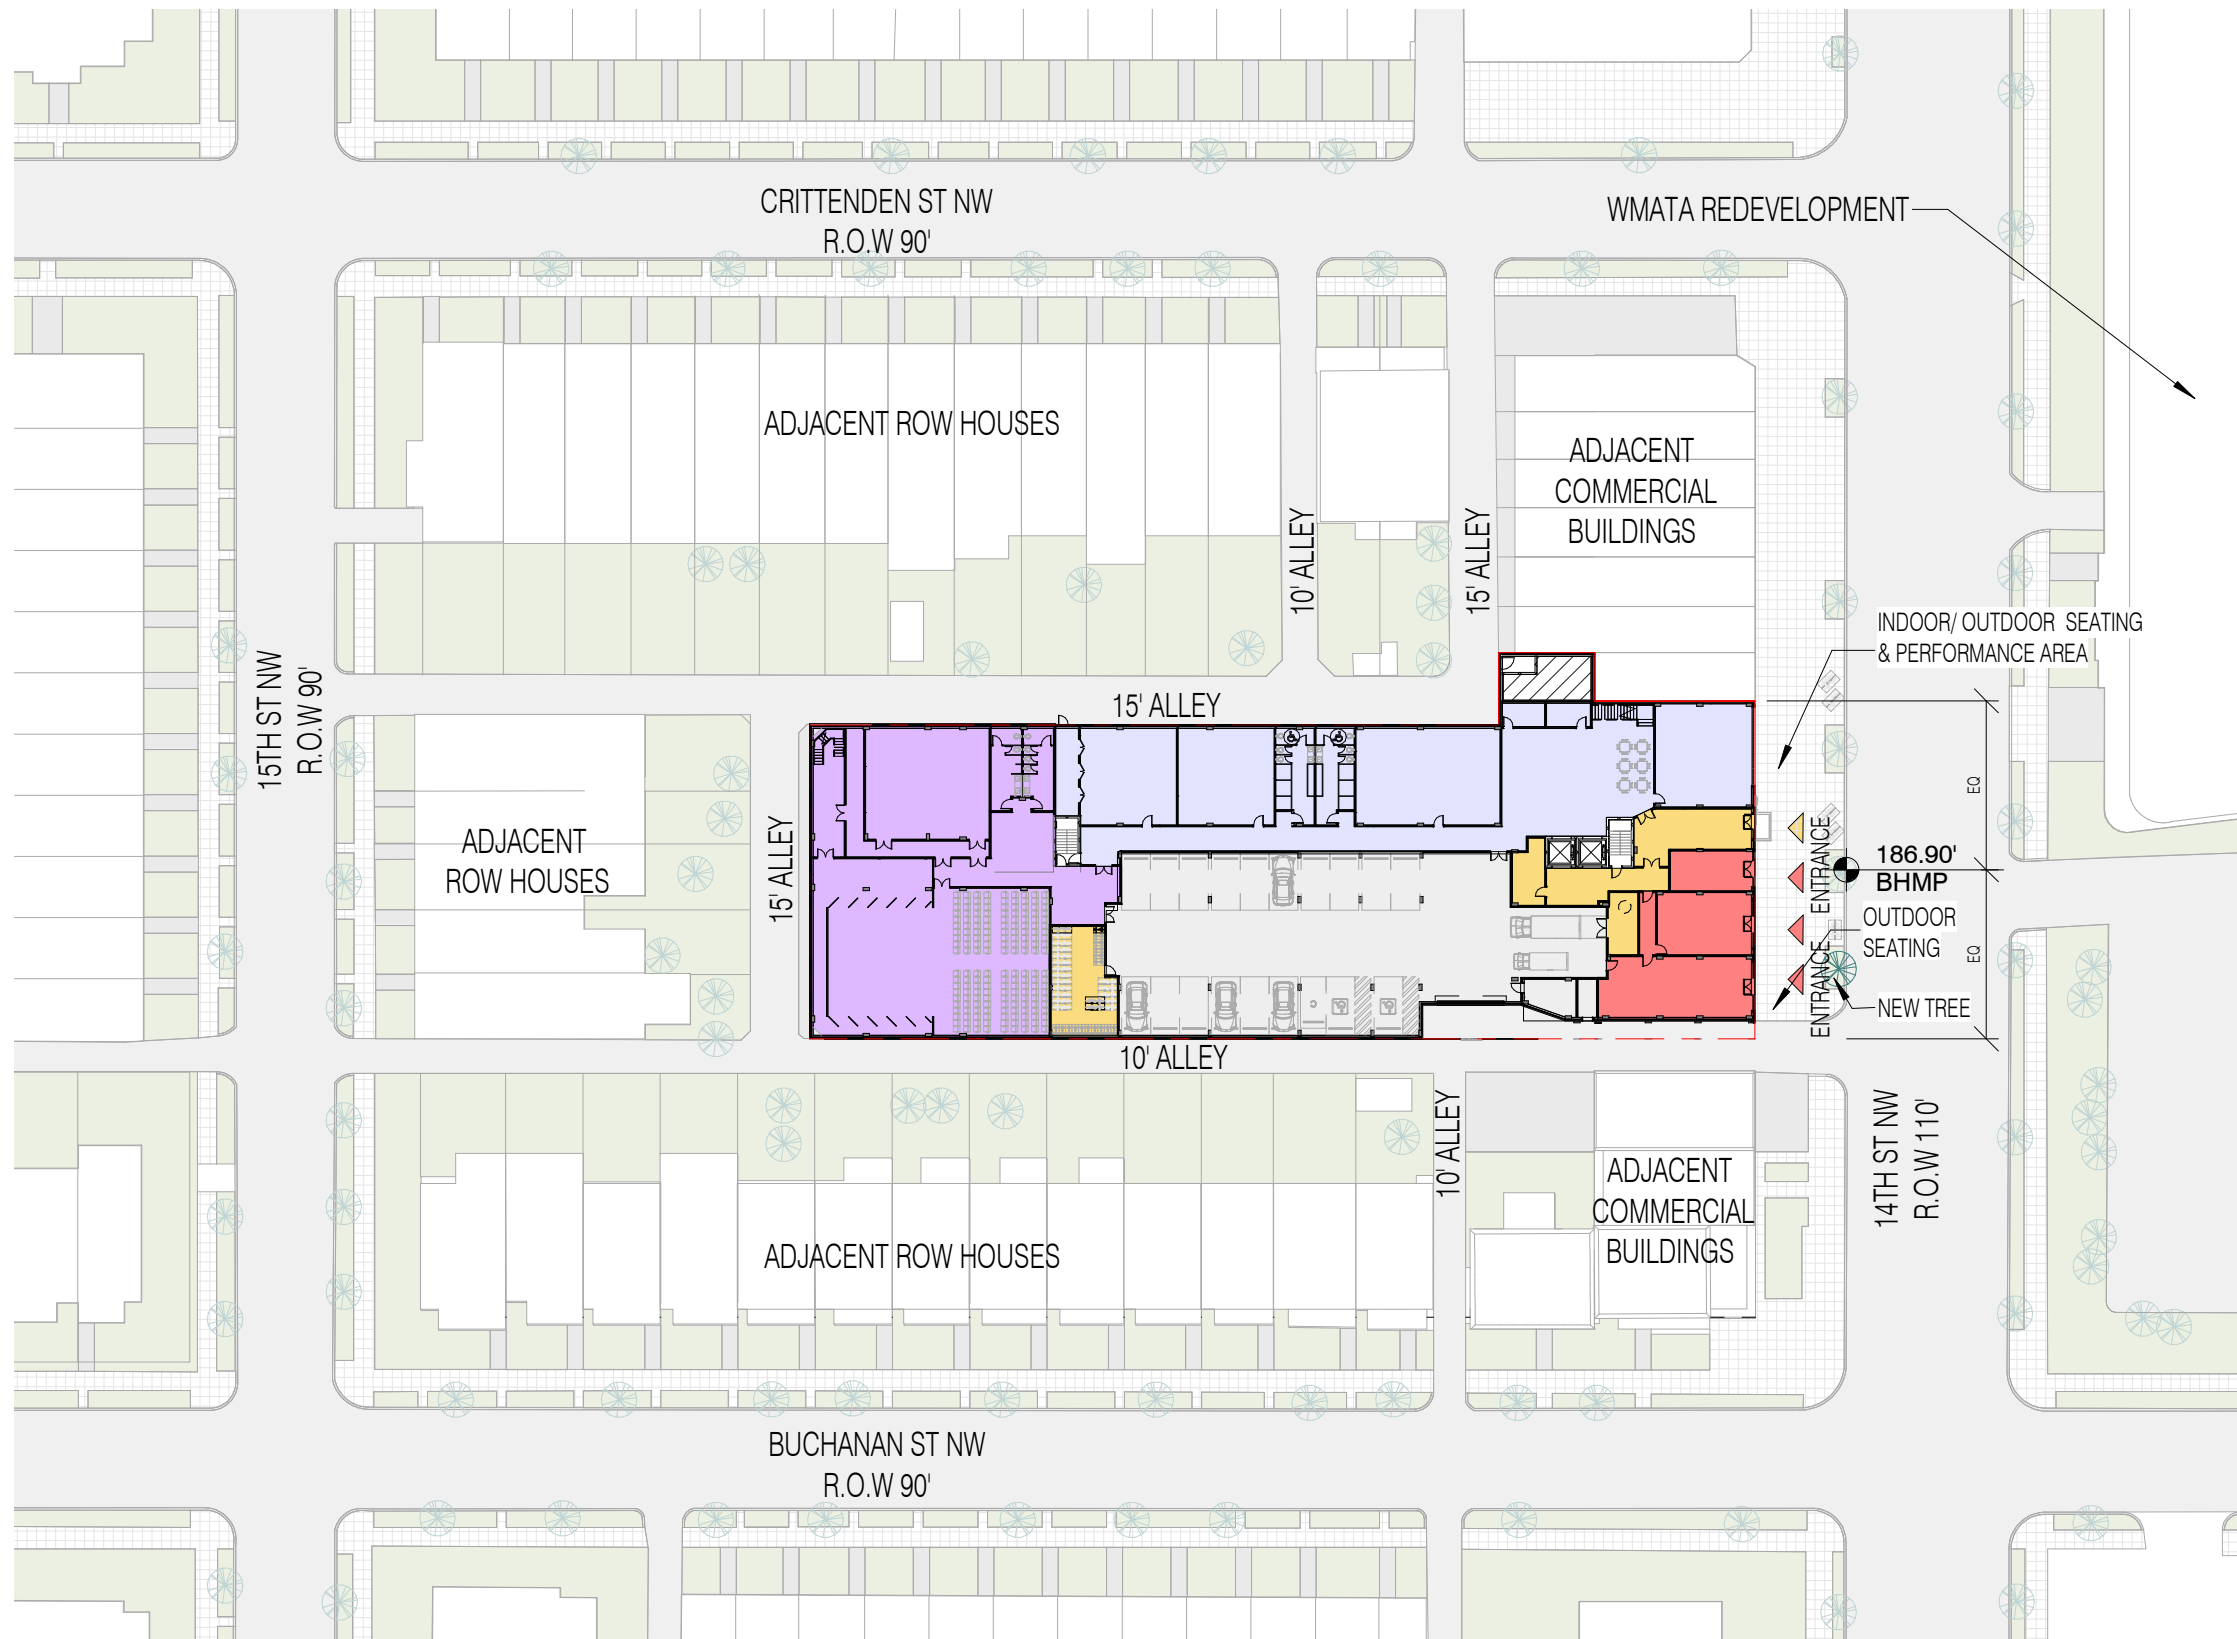

4618 14TH STREET, NW

COPYRIGHT © 2017 PGN ARCHITECTS, PLLC

 

SCALE 1"=60'-0"




SITE PLAN | A.09

04/15/2022





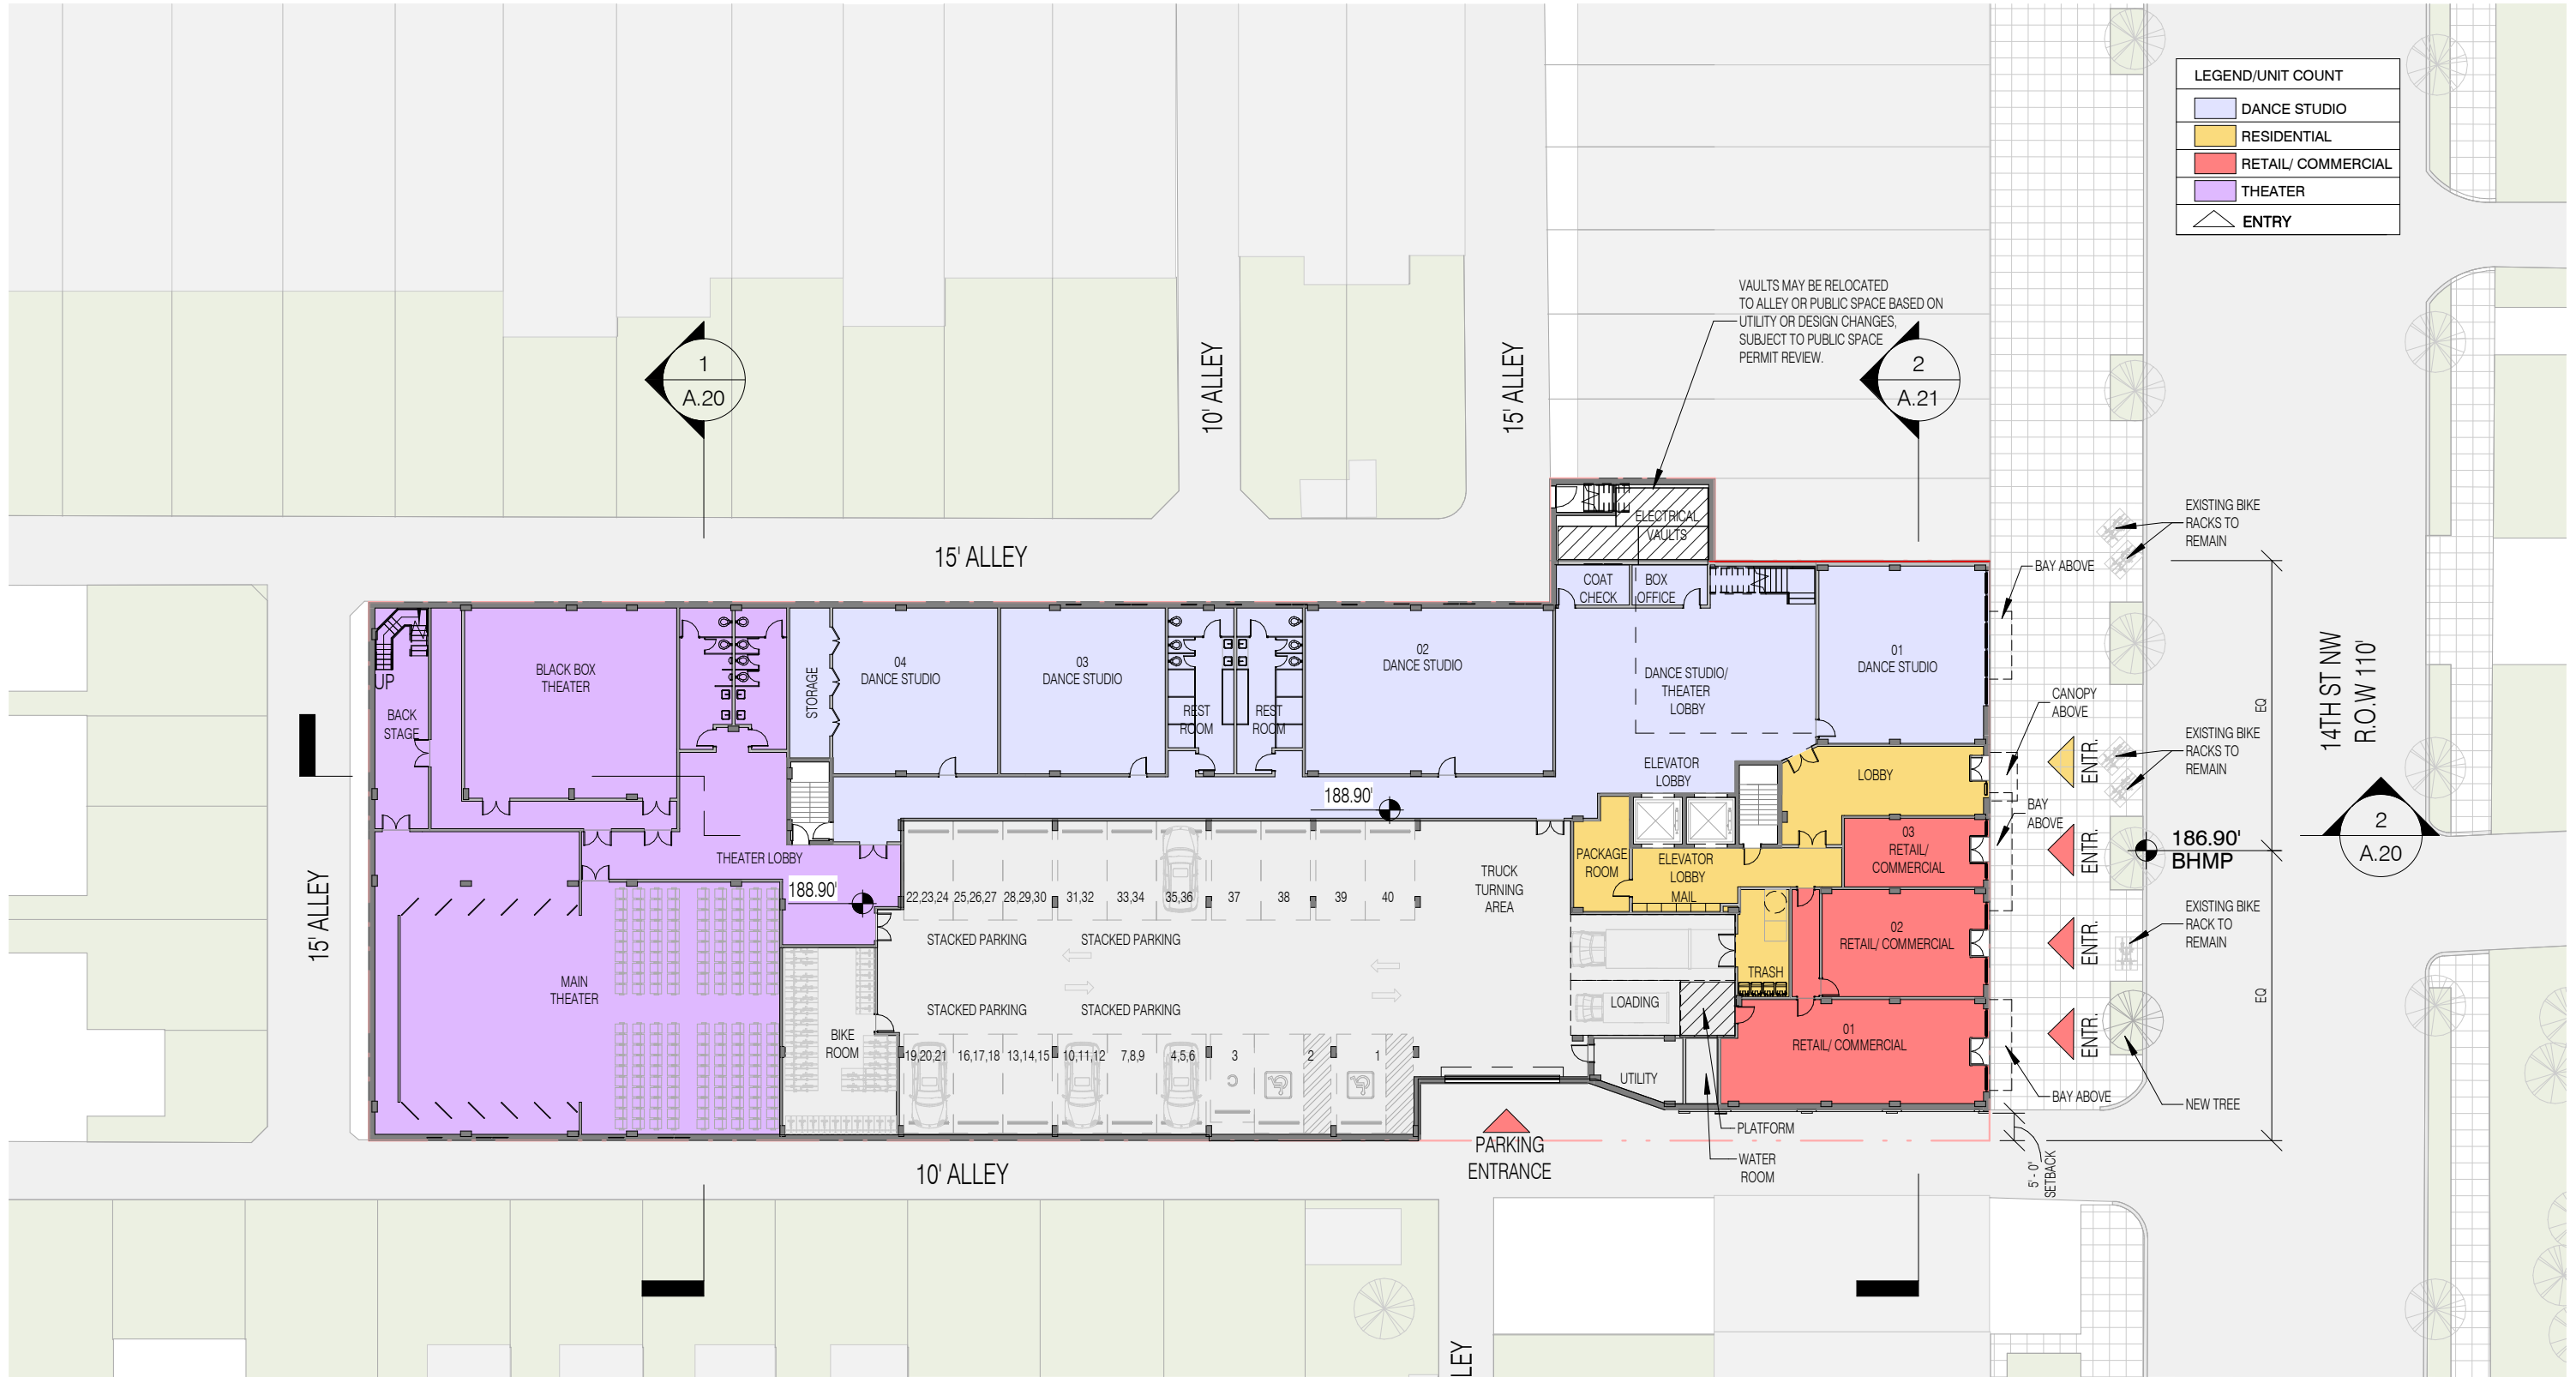

LEGEND/UNIT COUNT	
<span style="display:inline-block; width:15px; height:10px; background-color:lightblue;"></span>	DANCE STUDIO
<span style="display:inline-block; width:15px; height:10px; background-color:yellow;"></span>	RESIDENTIAL
<span style="display:inline-block; width:15px; height:10px; background-color:lightcoral;"></span>	RETAIL/ COMMERCIAL
<span style="display:inline-block; width:15px; height:10px; background-color:lightpurple;"></span>	THEATER
<span style="display:inline-block; width:15px; height:10px; border:1px solid black;"></span>	ENTRY

VAULTS MAY BE RELOCATED TO ALLEY OR PUBLIC SPACE BASED ON UTILITY OR DESIGN CHANGES. SUBJECT TO PUBLIC SPACE PERMIT REVIEW.

14TH ST NW  
R.O.W 110'

186.90'  
BHMP

0 15' 30' 60'

SCALE 1"=30'-0"

FIRST FLOOR PLAN | A.10

4618 14TH STREET, NW


COPYRIGHT © 2017 PGN ARCHITECTS, PLLC

04/15/2022




\*EXTERIOR WALL LOCATIONS  
SUBJECT TO MINOR MODIFICATION  
DUE TO FIELD CONDITIONS,  
CONSTRUCTION DOCUMENT DESIGN  
EVOLUTION, OR CHANGES DUE TO  
PERMITTING

LEGEND/UNIT COUNT	
	DANCE STUDIO
	RESIDENTIAL
	THEATER
	ENTRY

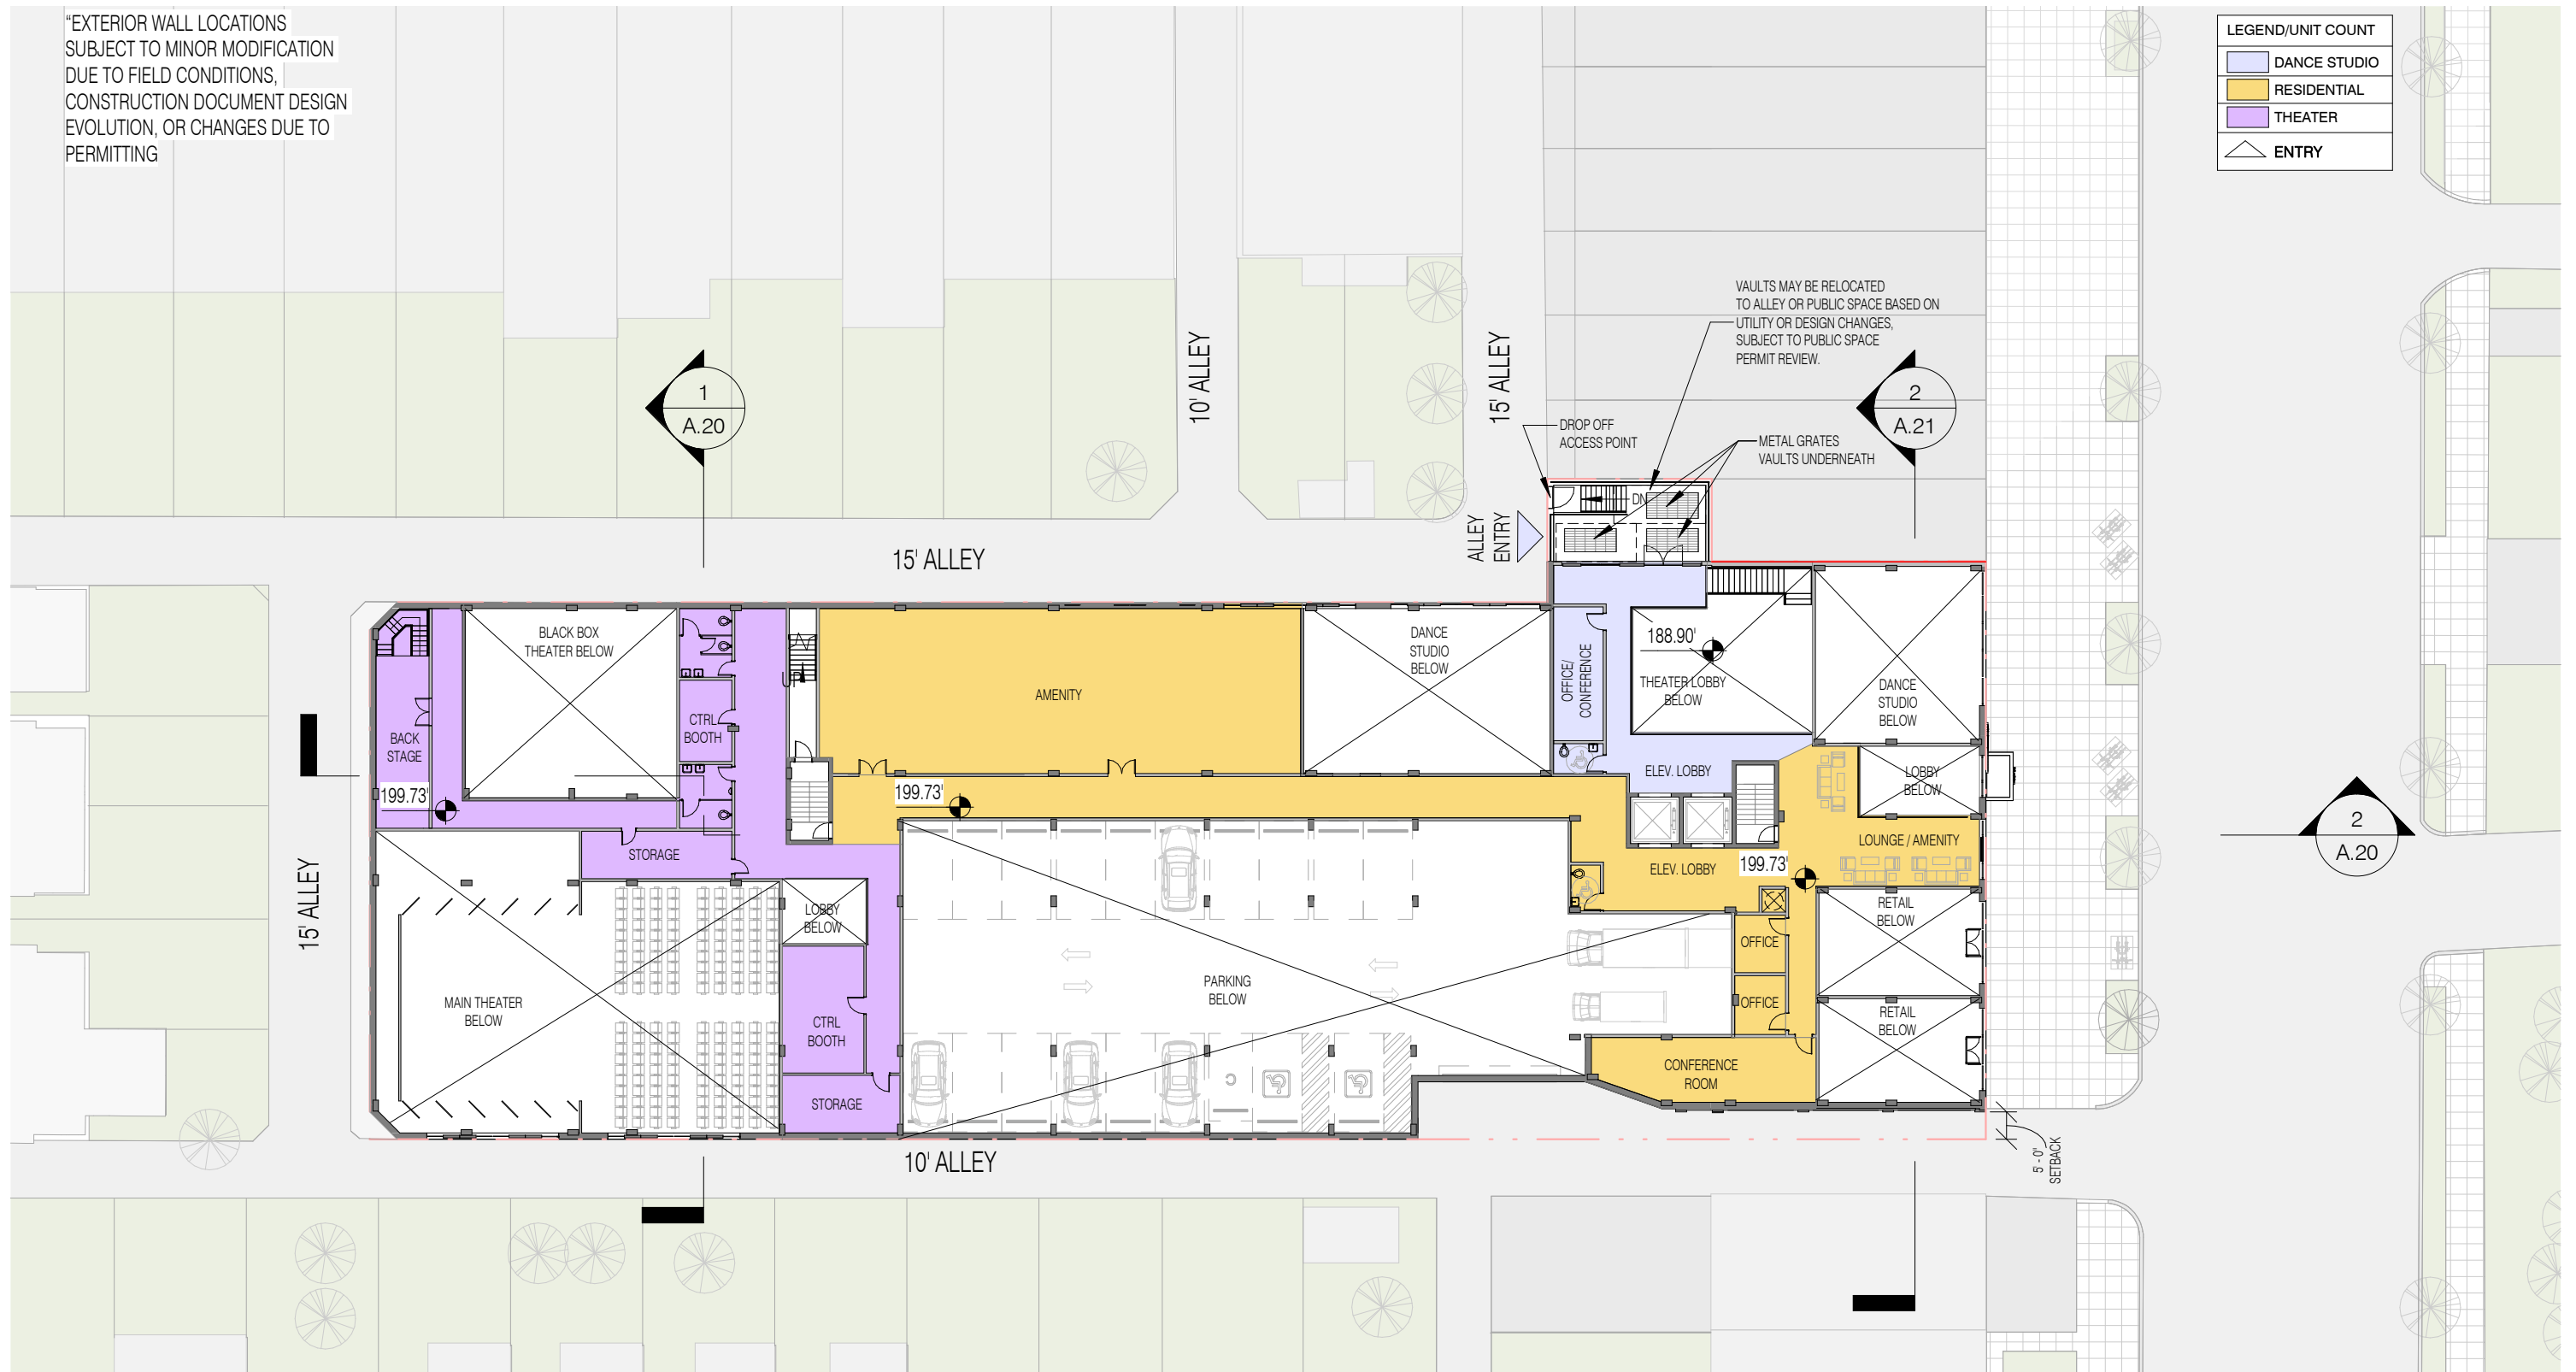

SCALE 1"=30'-0"

 

4618 14TH STREET, NW

DANCE MEZZANINE | A.11


COPYRIGHT © 2017 PGN ARCHITECTS, PLLC

04/15/2022





LEGEND/UNIT COUNT	
1BD	9
2BD	3
3BD	6
STUDIO	4
<b>TOTAL</b>	<b>22</b>

 

4618 14TH STREET, NW

SECOND FLOOR PLAN A.12



COPYRIGHT © 2017 PGN ARCHITECTS, PLLC

04/15/2022





LEGEND/UNIT COUNT	
1BD	9
2BD	3
3BD	6
STUDIO	4
<b>TOTAL</b>	<b>22</b>

  

4618 14TH STREET, NW

THIRD FLOOR PLAN | A.13


COPYRIGHT © 2017 PGN ARCHITECTS, PLLC

04/15/2022





LEGEND/UNIT COUNT	
1BD	9
2BD	3
3BD	6
STUDIO	4
<b>TOTAL</b>	<b>22</b>

 

4618 14TH STREET, NW

FOURTH FLOOR PLAN A.14

COPYRIGHT © 2017 PGN ARCHITECTS, PLLC

04/15/2022








LEGEND/UNIT COUNT	
1BD	9
2BD	3
3BD	6
STUDIO	4
<b>TOTAL</b>	<b>22</b>


14TH STREET NW



LEGEND/UNIT COUNT	
1BD	8
2BD	5
AMENITY	1
<b>TOTAL</b>	<b>13</b>

 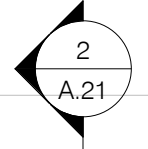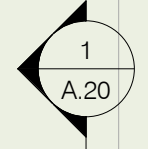

SCALE 1"=30'-0"

 


4618 14TH STREET, NW

COPYRIGHT © 2017 PGN ARCHITECTS, PLLC

PENTHOUSE FLOOR PLAN | A.16



04/15/2022



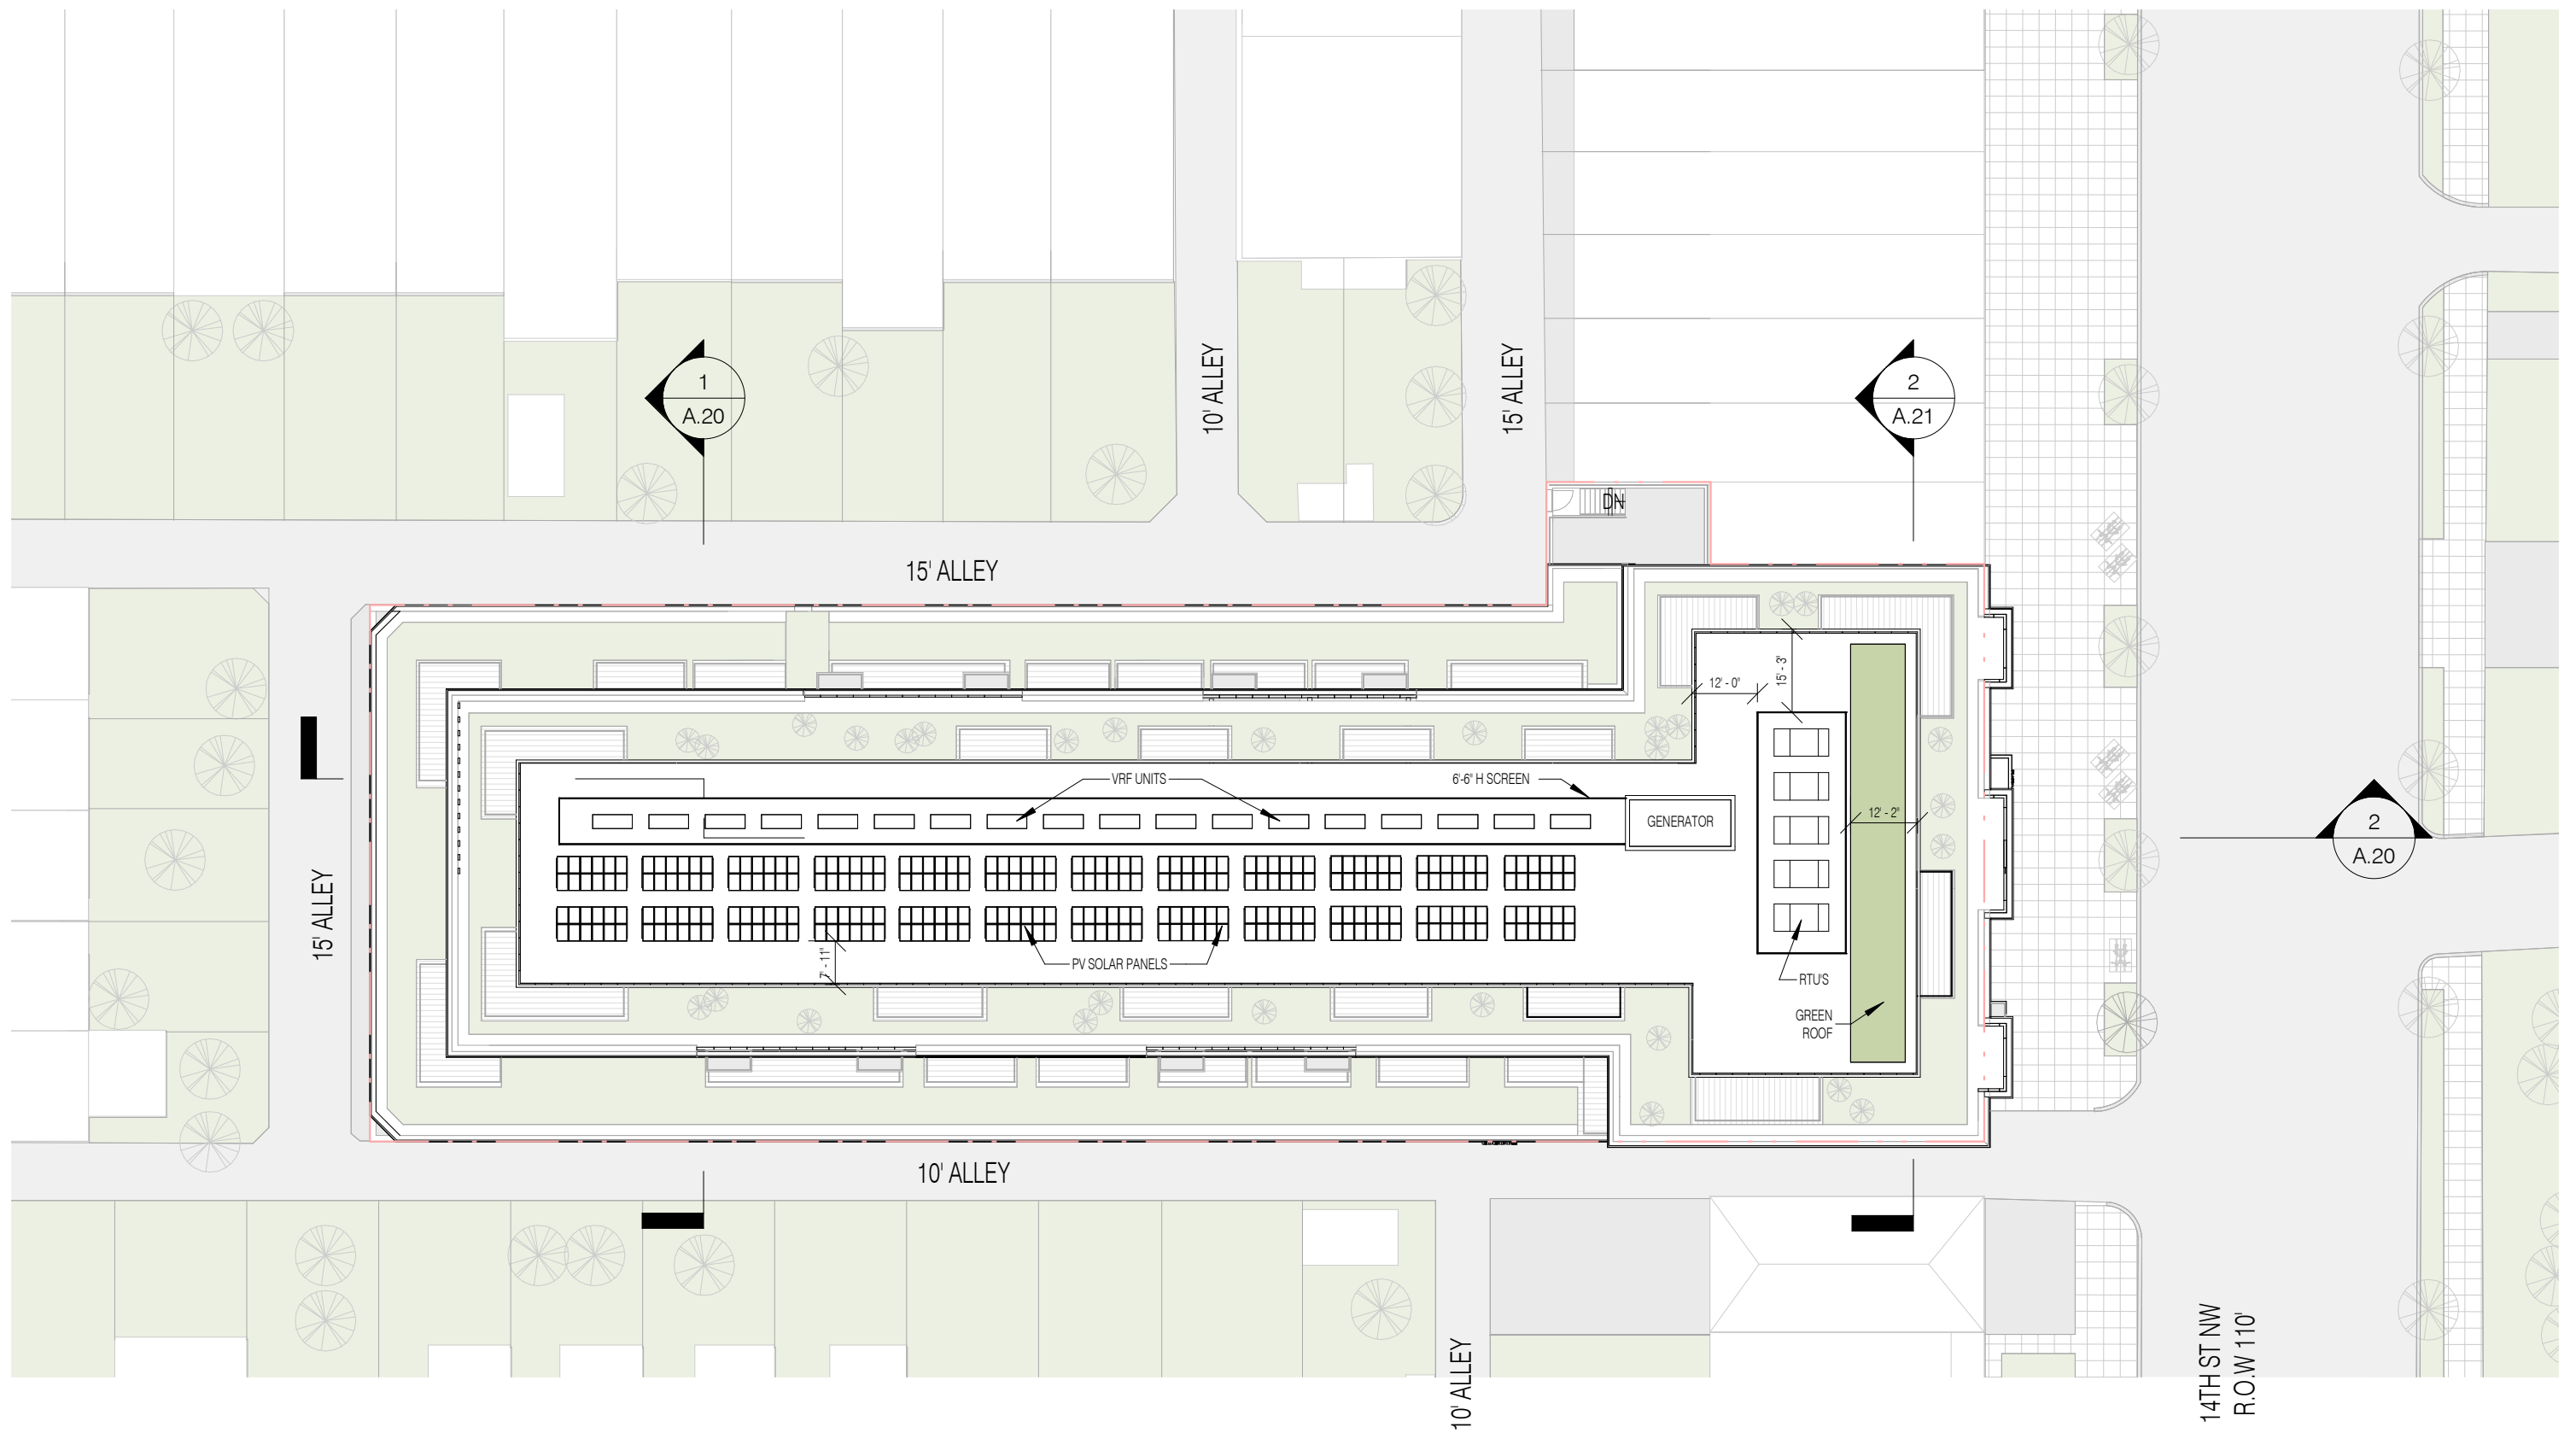

4618 14TH STREET, NW

COPYRIGHT © 2017 PGN ARCHITECTS, PLLC

  


ROOF PLAN A.17


04/15/2022






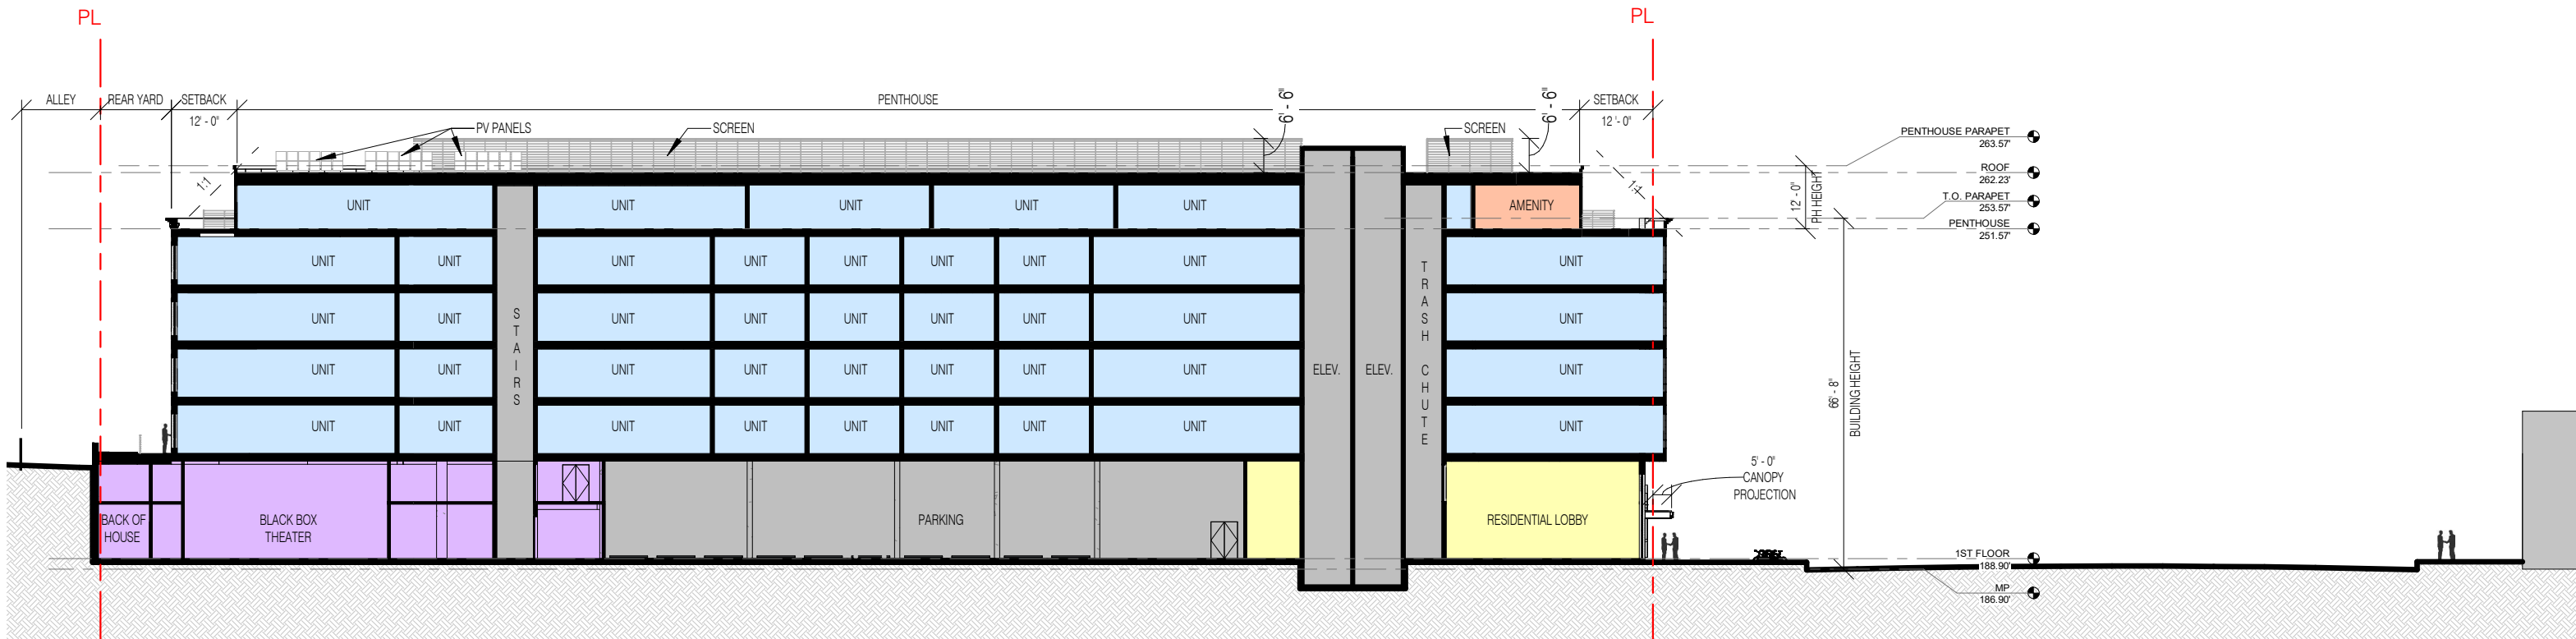

2. LONGITUDINAL SECTION

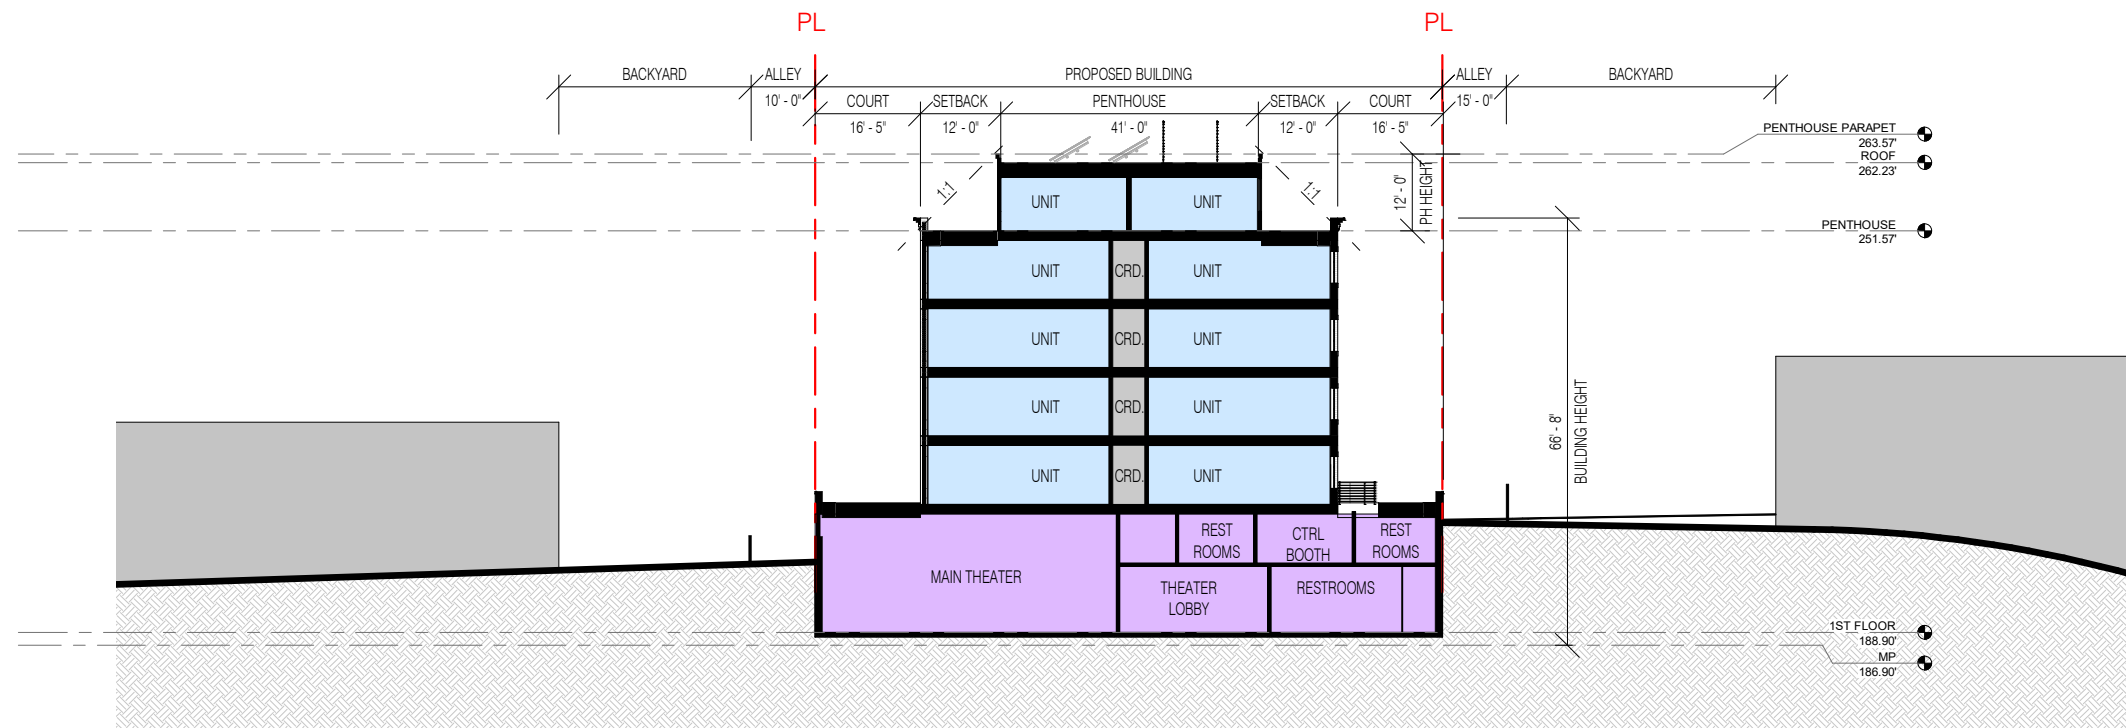

1. CROSS SECTION

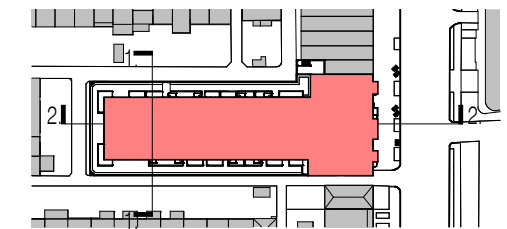


4618 14TH STREET, NW

COPYRIGHT © 2017 PGN ARCHITECTS, PLLC


SITE SECTION A.20


04/15/2022



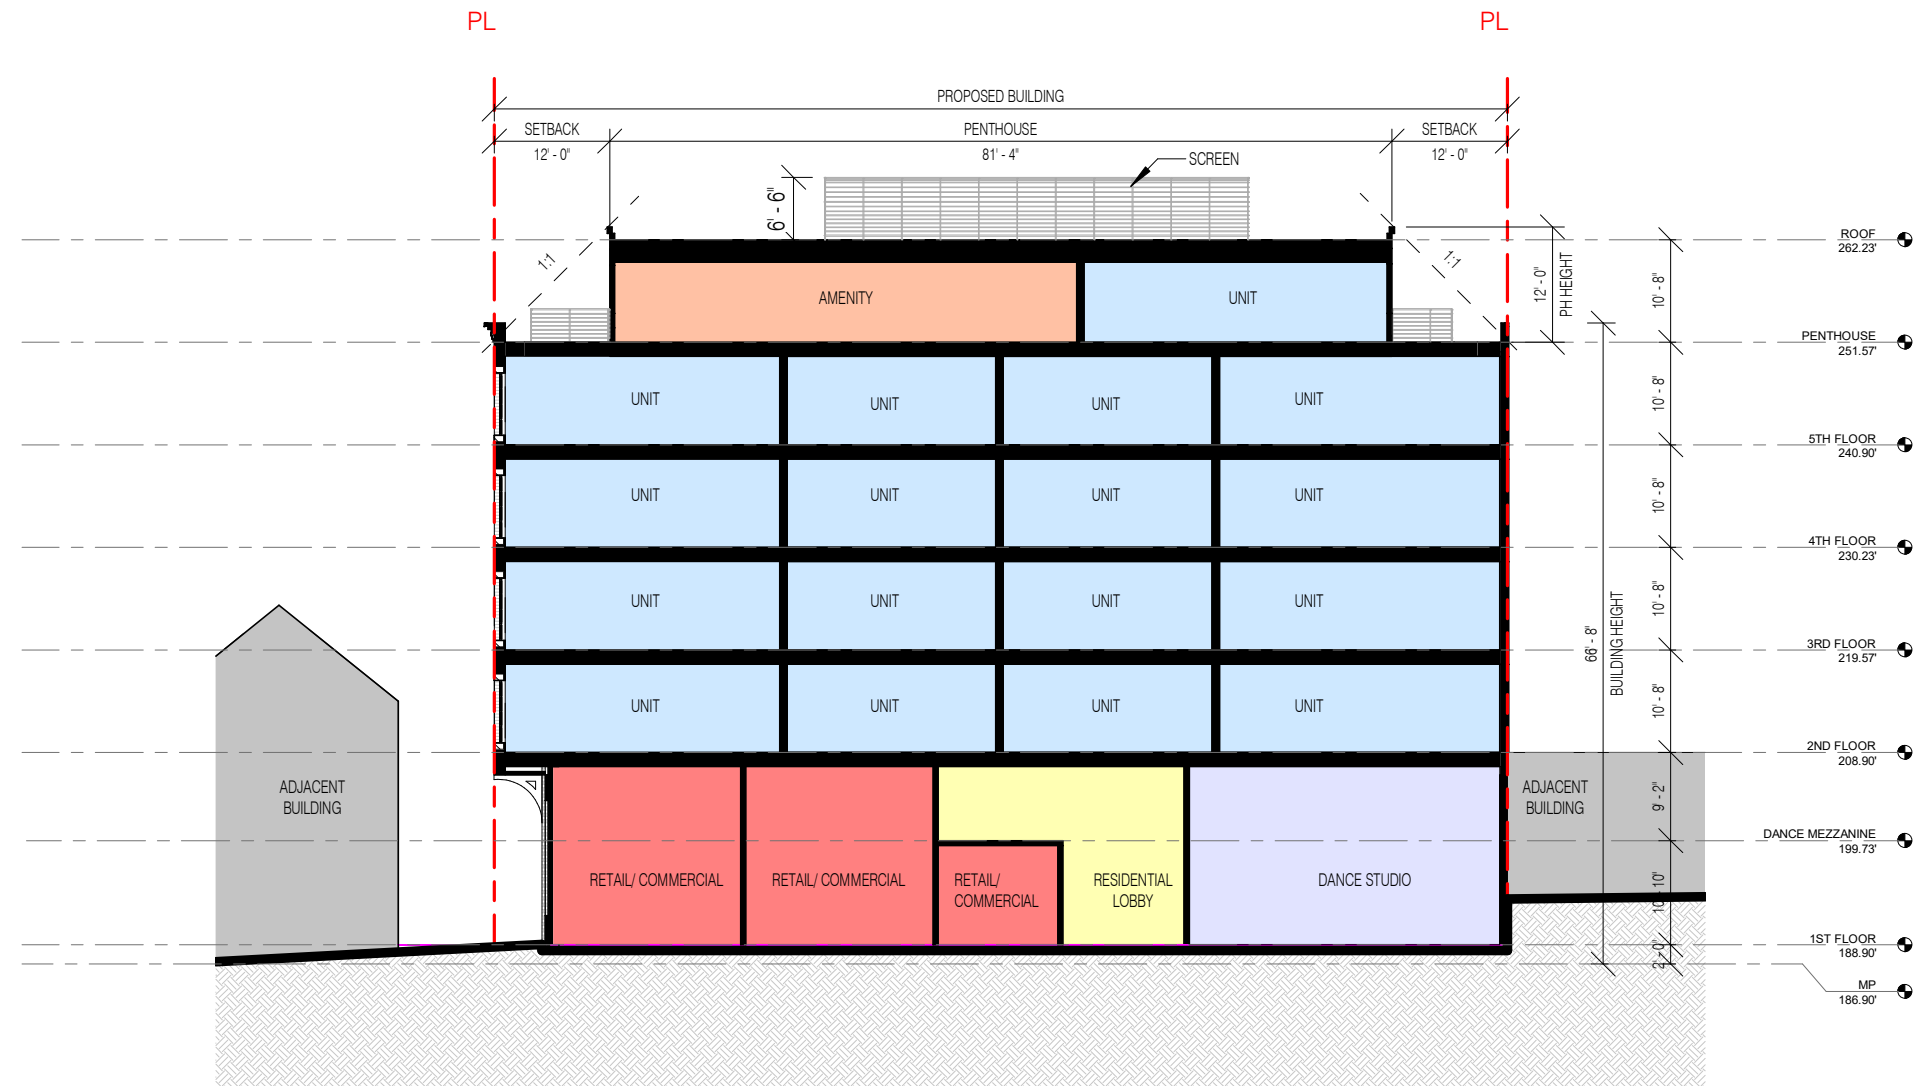


1. CROSS SECTION

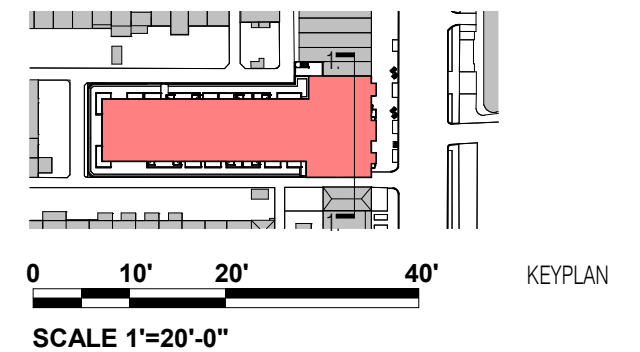


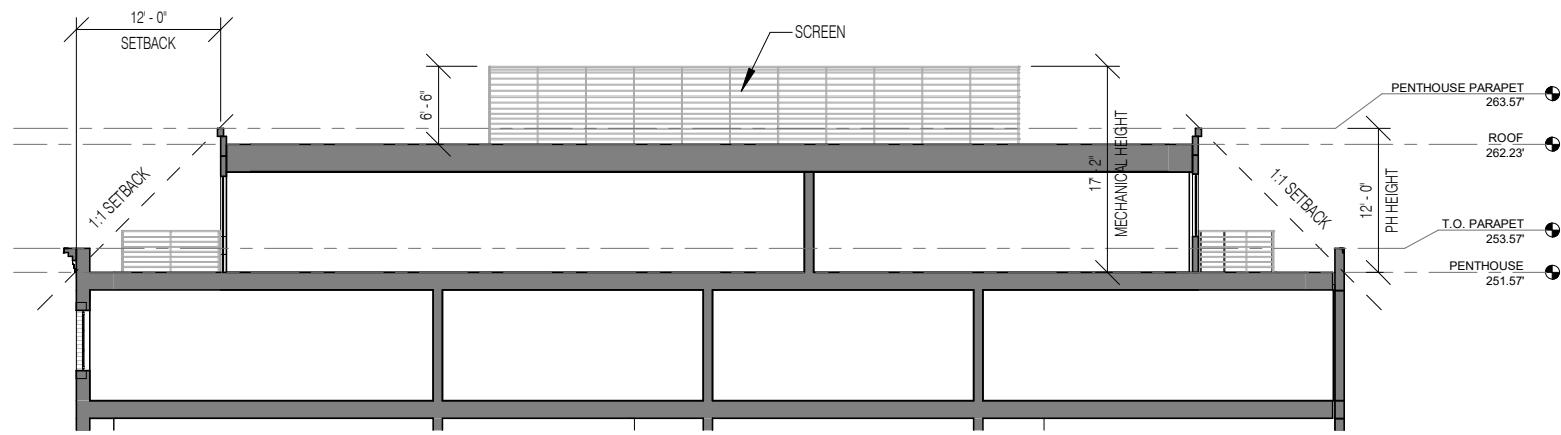


3. ENLARGED SECTION

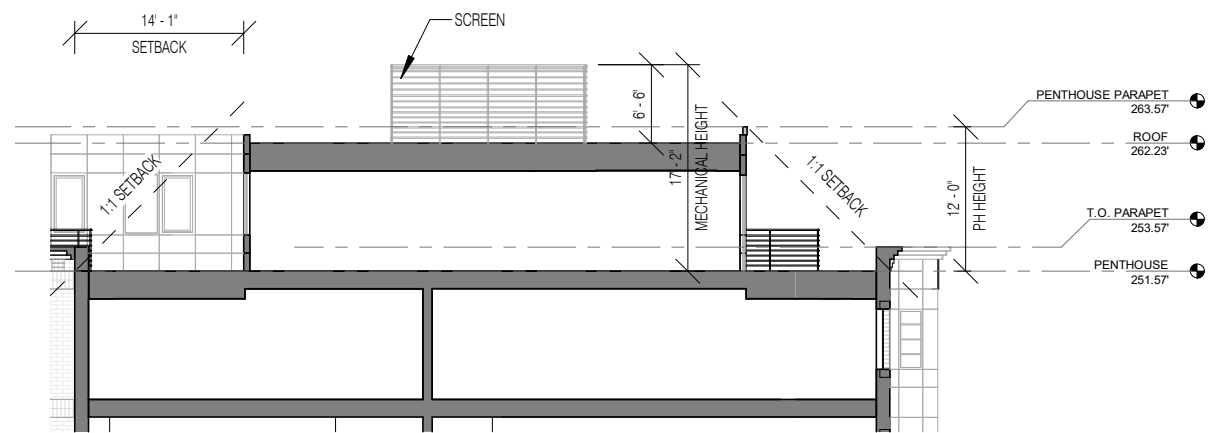





2. ENLARGED SECTION

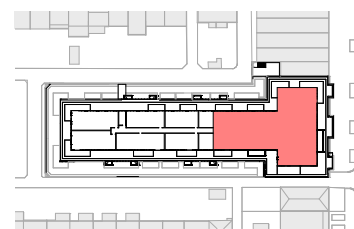

KEYPLAN

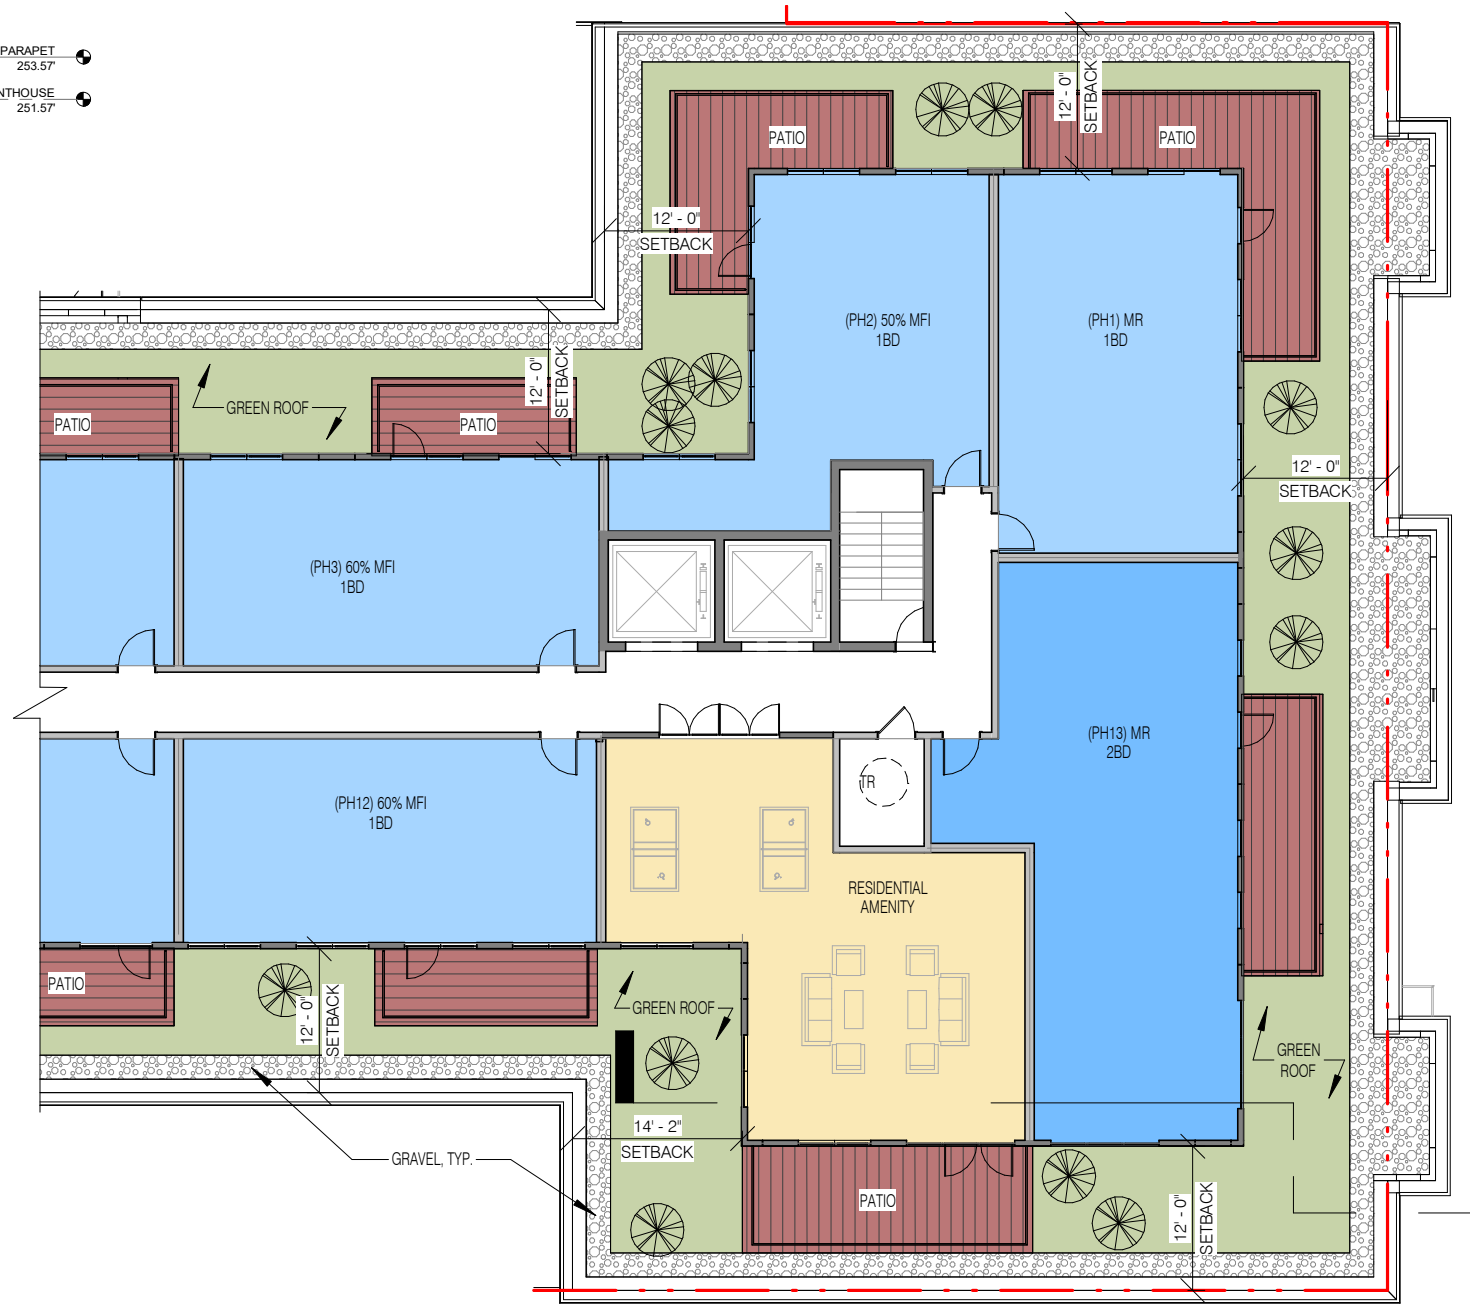

1. ENLARGED PLAN

  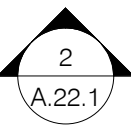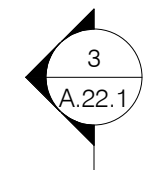


4618 14TH STREET, NW

COPYRIGHT © 2017 PGN ARCHITECTS, PLLC


PENTHOUSE A.22.1

04/15/2022



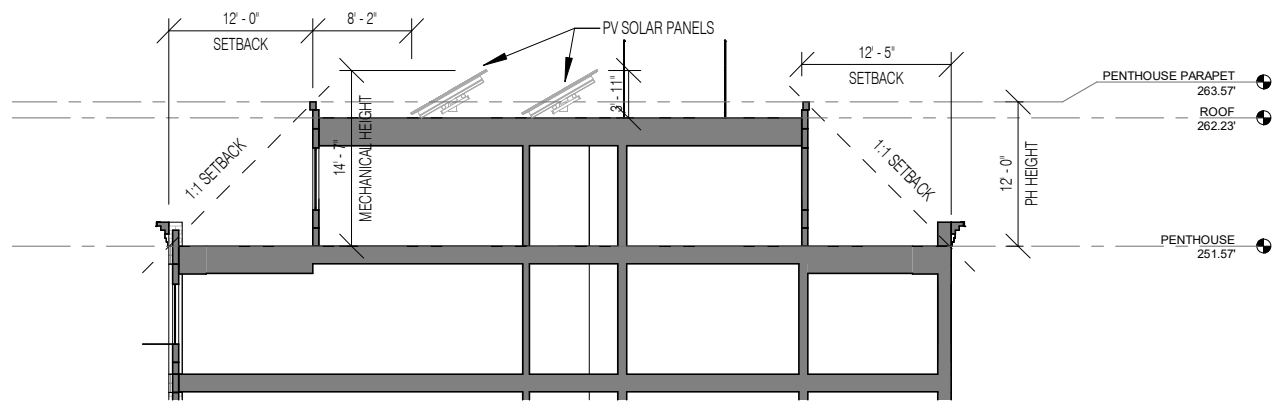


2. ENLARGED SECTION

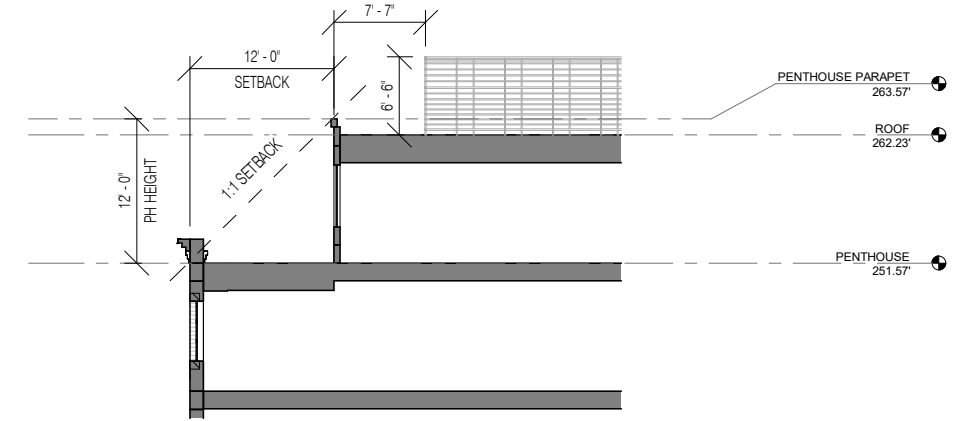


3. ENLARGED SECTION

2  
A.22.2

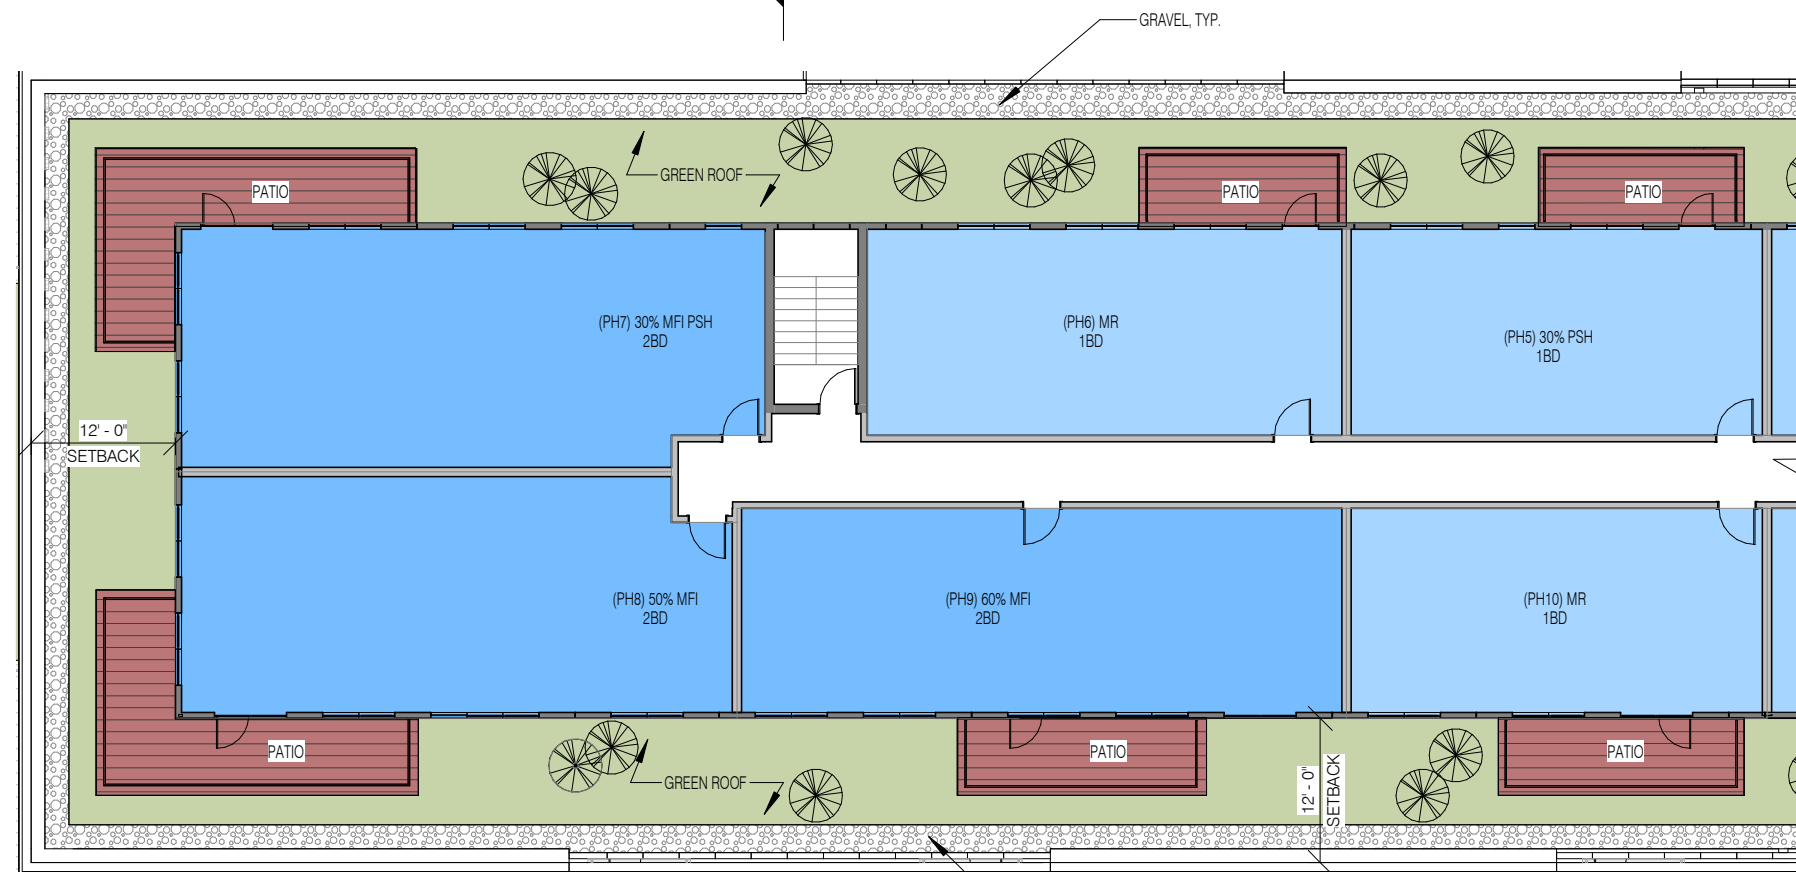


1. ENLARGED PLAN

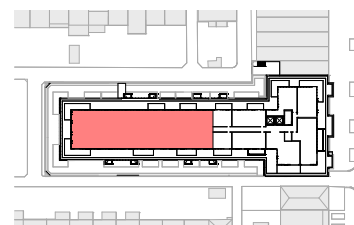

KEYPLAN

3  
A.22.2

 


4618 14TH STREET, NW

COPYRIGHT © 2017 PGN ARCHITECTS, PLLC


PENTHOUSE A.22.2

04/15/2022




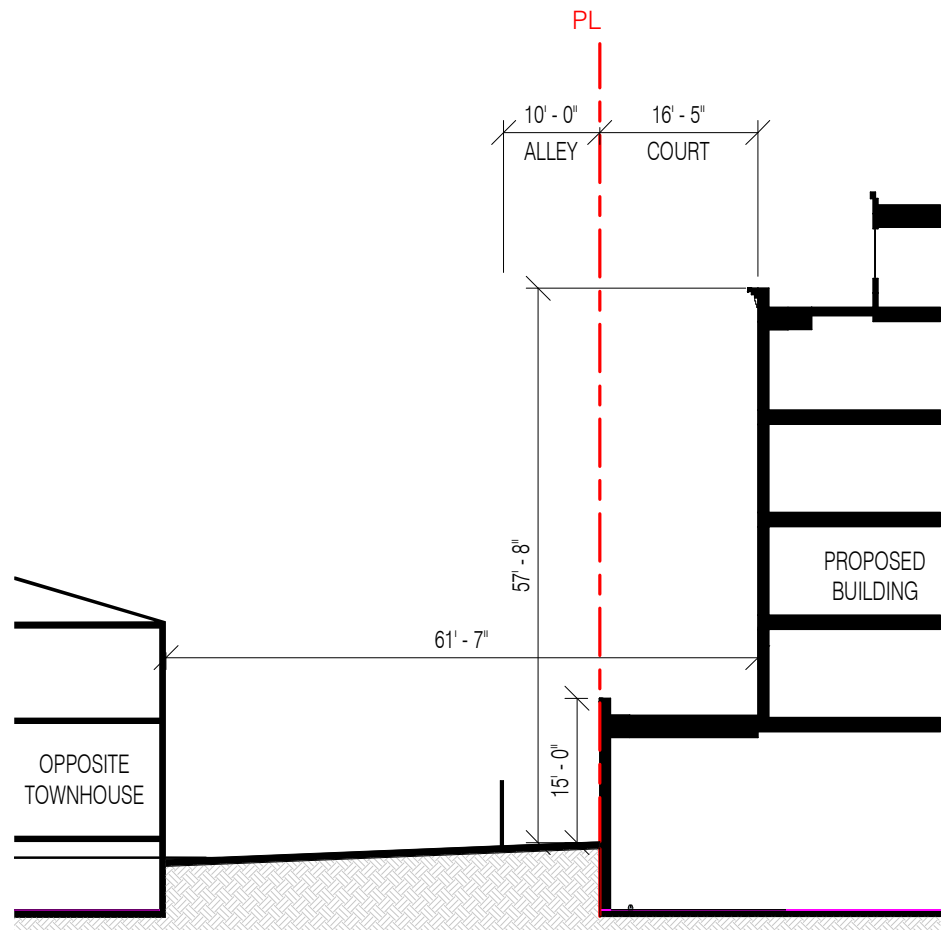

1. SOUTH ALLEY

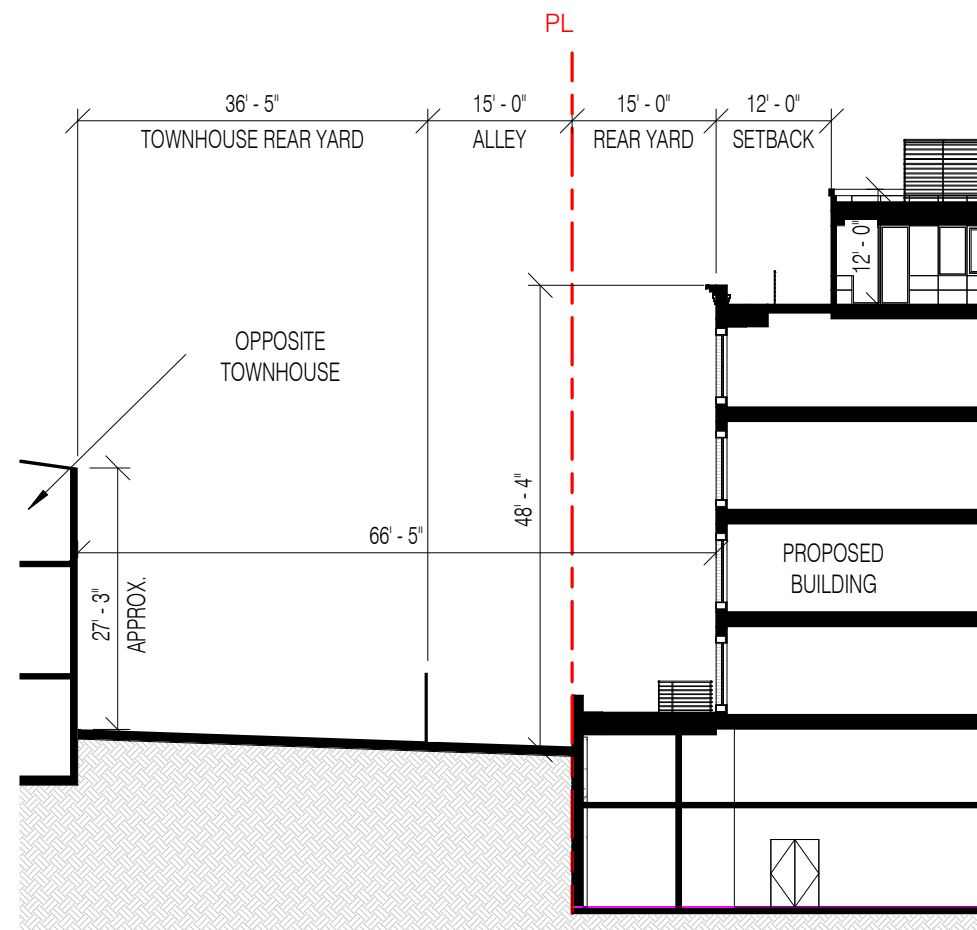


2. WEST / REAR ALLEY

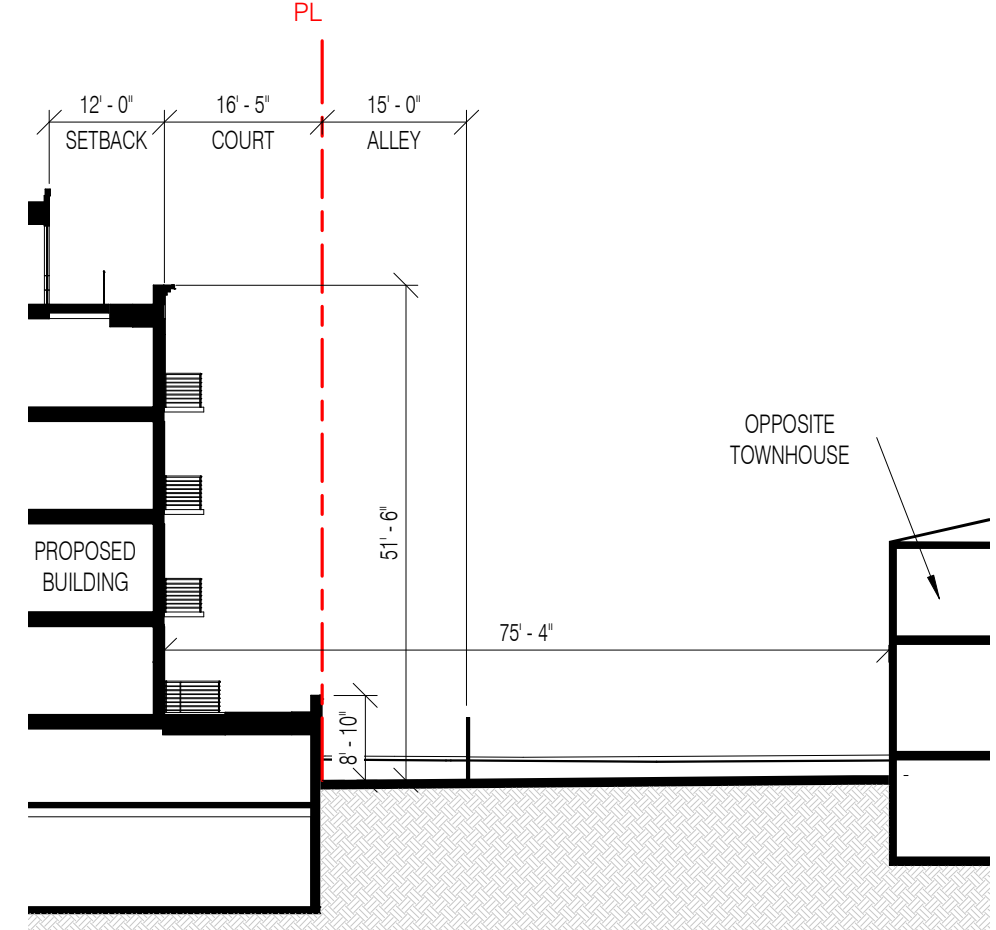

3. NORTH ALLEY



KEYPLAN

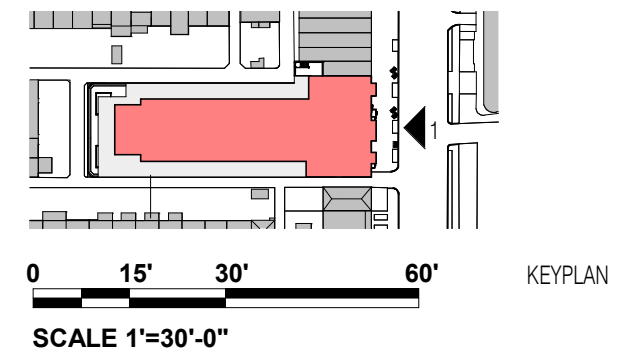


4618 14TH STREET, NW

COPYRIGHT © 2017 PGN ARCHITECTS, PLLC


14TH STREET ELEVATION A.24

04/15/2022




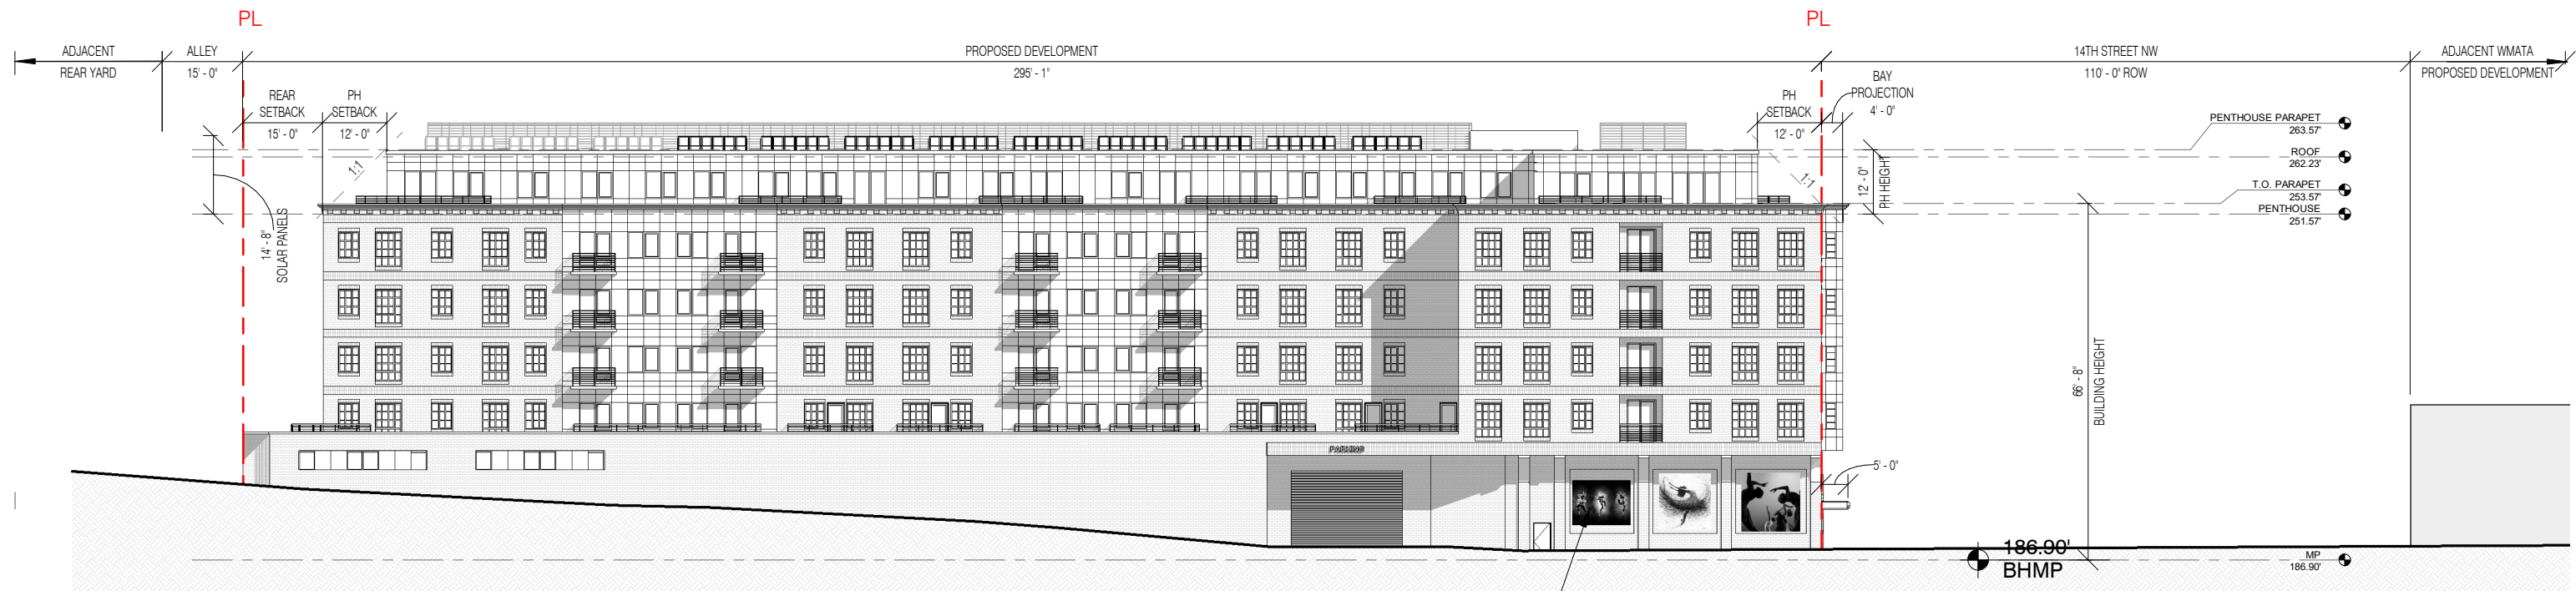

2. SOUTHERN ALLEY ELEVATION

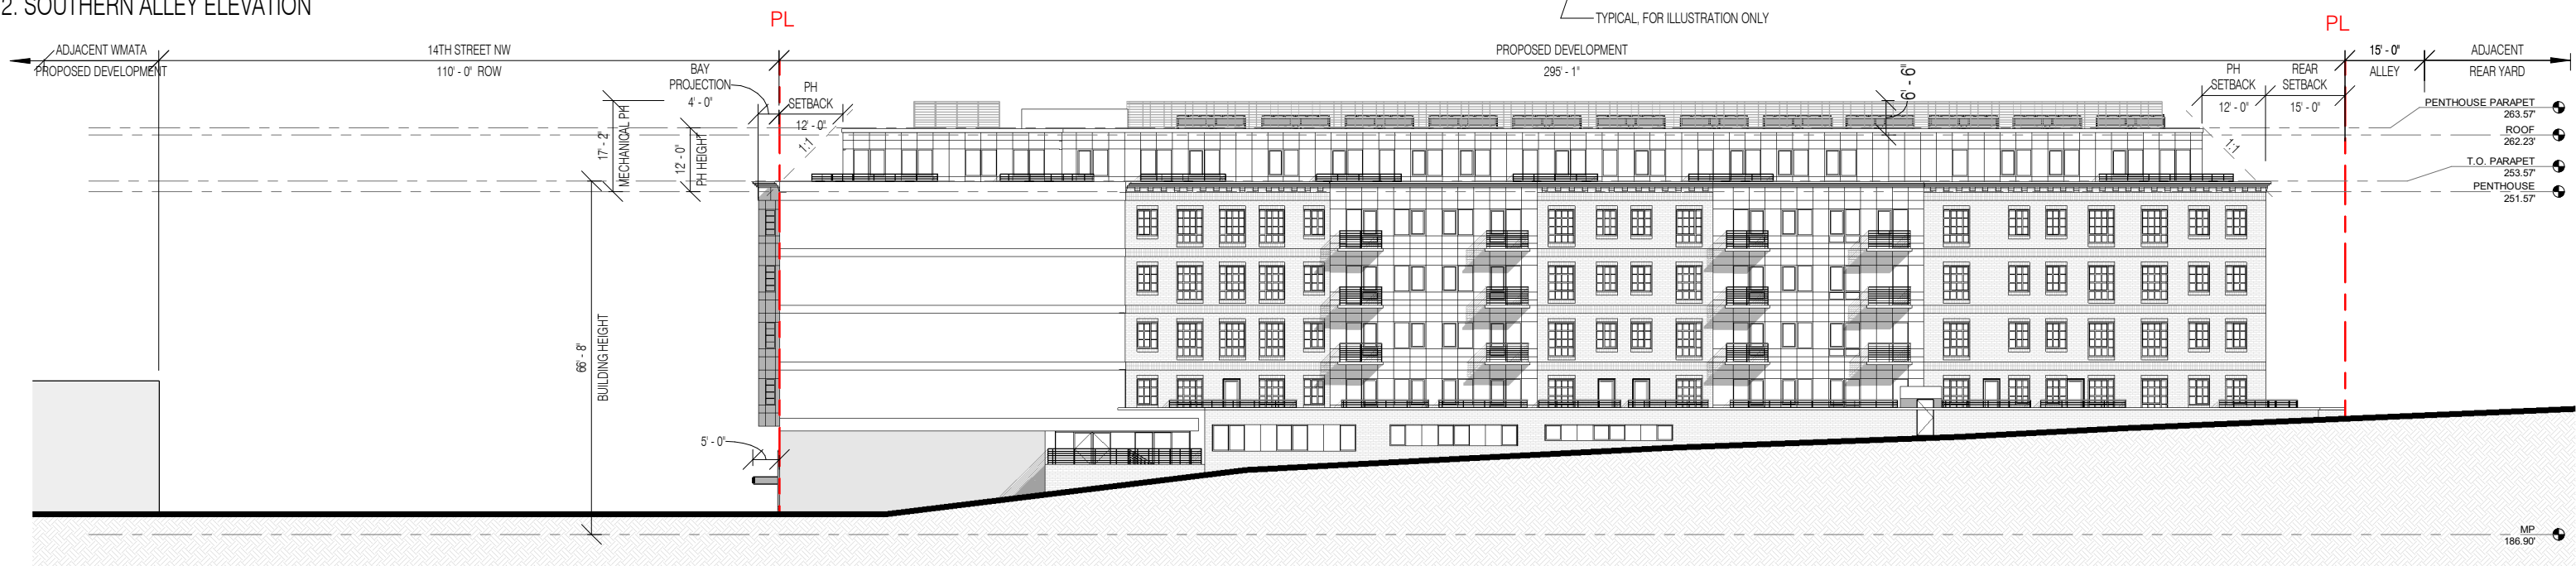

1. NORTHERN ALLEY ELEVATION

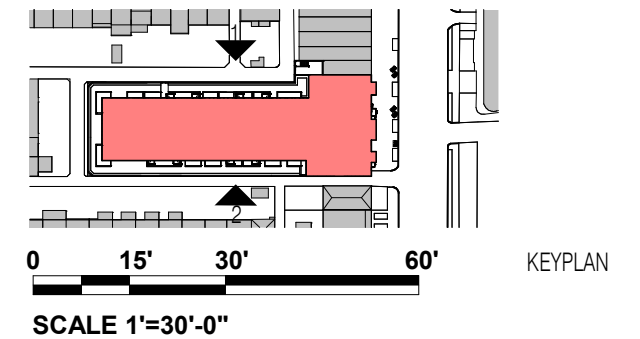

4618 14TH STREET, NW

NORTH & SOUTH ELEVATION | A.25

COPYRIGHT © 2017 PGN ARCHITECTS, PLLC

04/15/2022

