


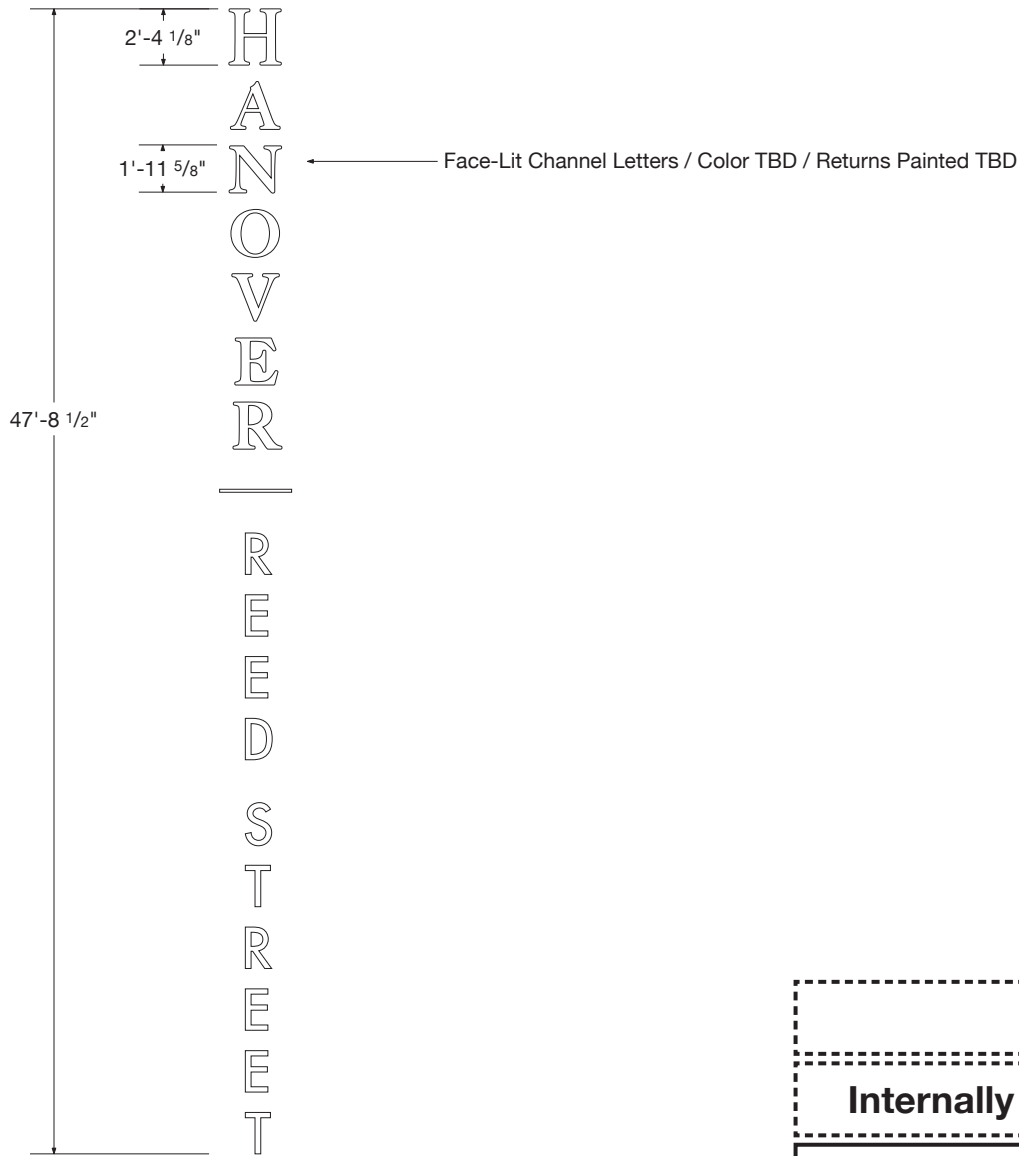

Internally Illuminated

(1) S/F Wall Sign

Natural Graphics Inc

6376 Alder Dr
Houston TX 77081

natgraph.com
713-661-5075

Project: Hanover Reed Street
Location: Washington
Client: The Hanover Company
AE/PC: JA/AS
Date: 22 June 2022
Scale: 1/8" = 1'
Designer: CM

Fonts:

Colors:
Black TBD

Revisions:

APPROVED BY

DATE

OWNERSHIP OF DOCUMENTS: Drawings and specifications as instruments of service are the property of Natural Graphics Inc., whether the work for which they are made be executed or not, and are not to be used on any other work, in whole or in part except by agreement with Natural Graphics Inc.

ZONING COMMISSION
Sheet: 01
District of Columbia
Drawing Tower ID B
Drawing Tower ID B
EXHIBIT NO.52A

Project: Hanover Reed Street
Location: Washington
Client: The Hanover Company
AE/PC: JA/AS
Date: 07 June 2022
Scale: 1/4" = 1'
Designer: CM



Fonts:

Colors:
Black TBD

Production Notes:

Revisions:
06/22/22

Sheet: 02
Drawing: Wall ID West

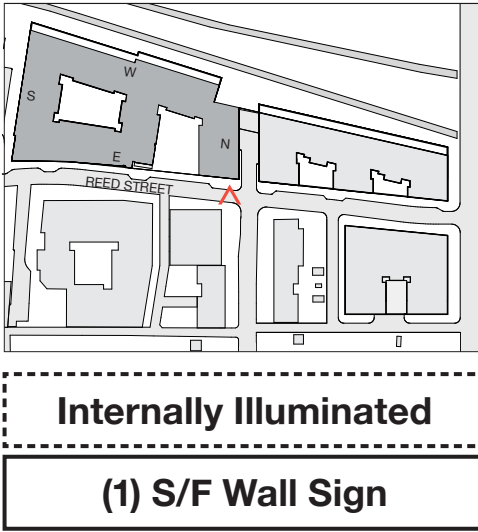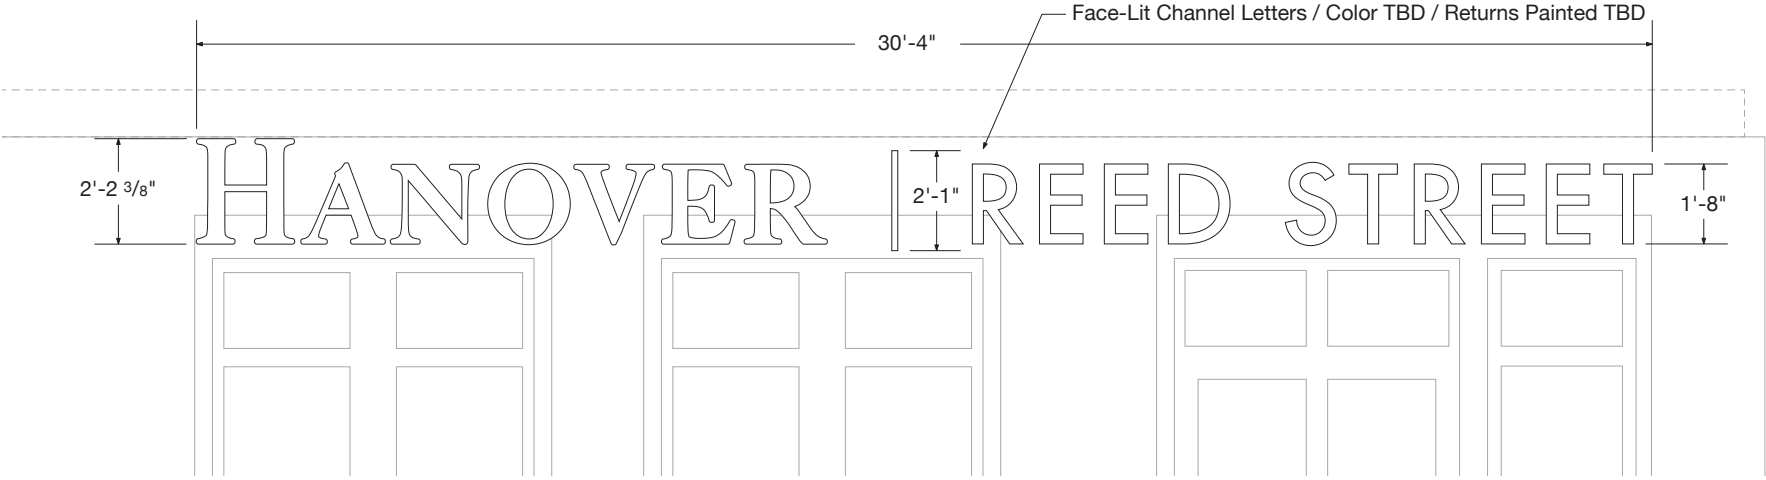

APPROVED BY

DATE

OWNERSHIP OF DOCUMENTS: Drawings and specifications as instruments of service are the property of Natural Graphics Inc., whether the work for which they are made be executed or not, and are not to be used on any other work, in whole or in part except by agreement with Natural Graphics Inc.

Project: Hanover Reed Street
Location: Washington
Client: The Hanover Company
AE/PC: JA/AS
Date: 07 June 2022
Scale: 1/2" = 1'
Designer: CM


Fonts:

Colors:
Black TBD


Production Notes:

Revisions:
06/22/22

Sheet: 03
Drawing: Phs 1 Canopy ID East

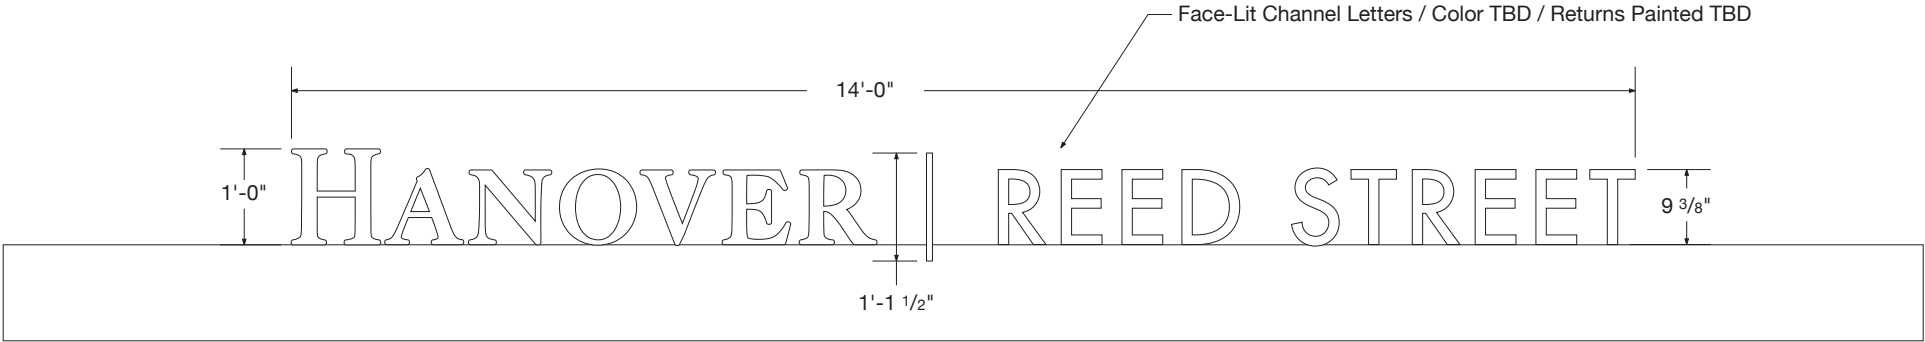

Phase 1 | East Elevation | Scale: 3/32" = 1'

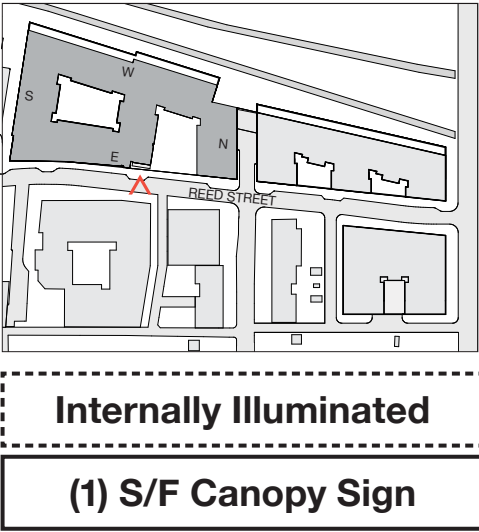

APPROVED BY

DATE

OWNERSHIP OF DOCUMENTS: Drawings and specifications as instruments of service are the property of Natural Graphics Inc., whether the work for which they are made be executed or not, and are not to be used on any other work, in whole or in part except by agreement with Natural Graphics Inc.

Project: Hanover Reed Street
Location: Washington
Client: The Hanover Company
AE/PC: JA/AS
Date: 07 June 2022
Scale: 1/4" = 1'
Designer: CM



Fonts:

Colors:
Black TBD

Production Notes:

Revisions:
06/22/22

Sheet: 04
Drawing: Phs 1 Wall ID North

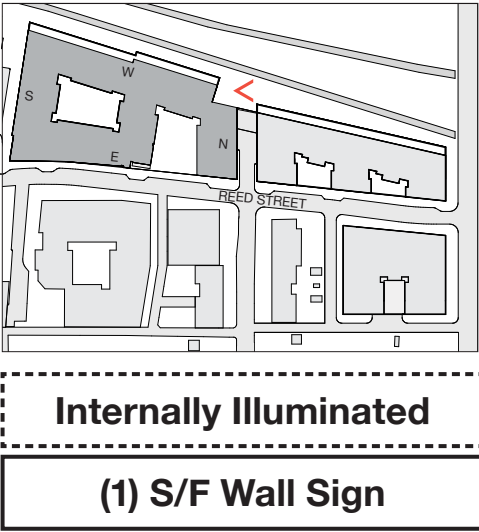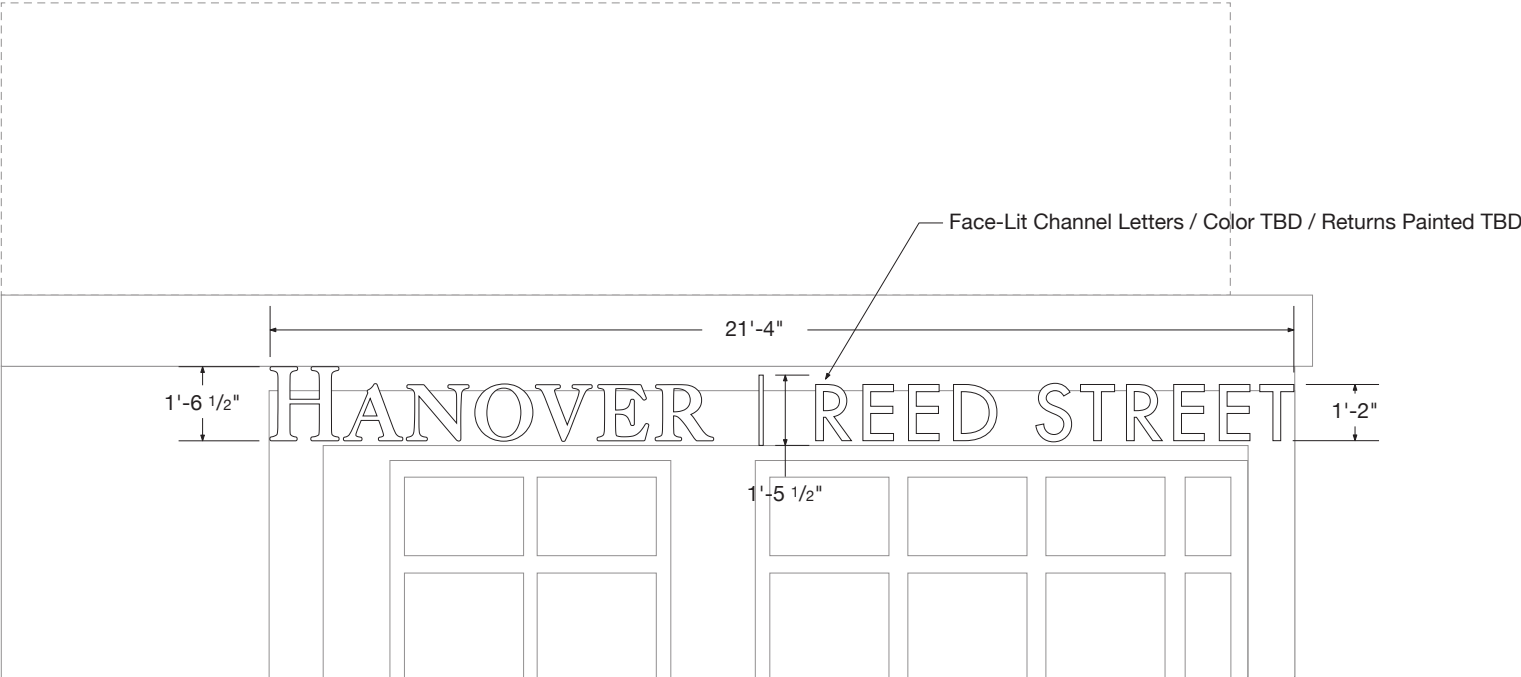

APPROVED BY

DATE

OWNERSHIP OF DOCUMENTS: Drawings and specifications as instruments of service are the property of Natural Graphics Inc., whether the work for which they are made be executed or not, and are not to be used on any other work, in whole or in part except by agreement with Natural Graphics Inc.



Project: Hanover Reed Street
Location: Washington
Client: The Hanover Company
AE/PC: JA/AS
Date: 07 June 2022
Scale: 1" = 1'
Designer: CM

Fonts:
Futura Medium

Colors:
Black TBD

Production Notes:

Revisions:
06/24/22

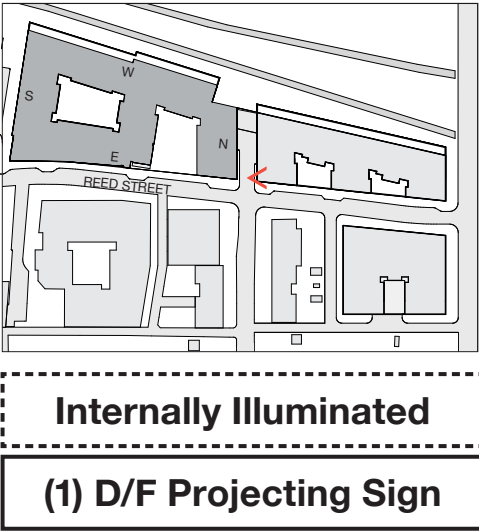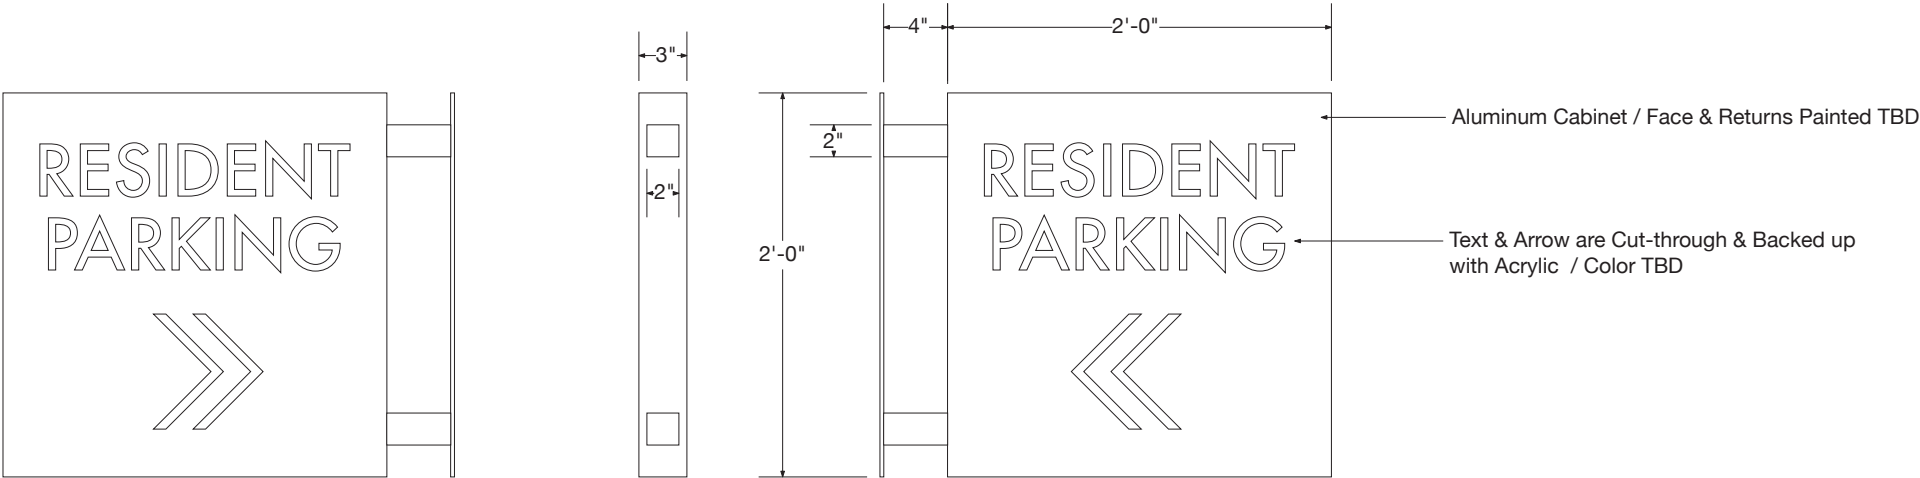



Project: Hanover Reed Street
Location: Washington
Client: The Hanover Company
AE/PC: JA/AS
Date: 07 June 2022
Scale: 1/2" = 1'
Designer: CM

Fonts:
Futura Medium

Colors:
Black TBD

Production Notes:

Revisions:
06/24/22

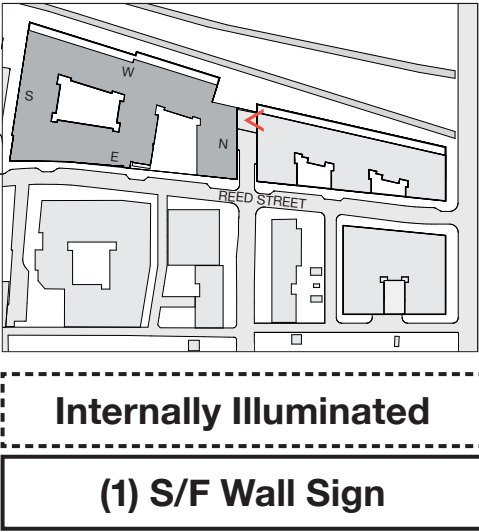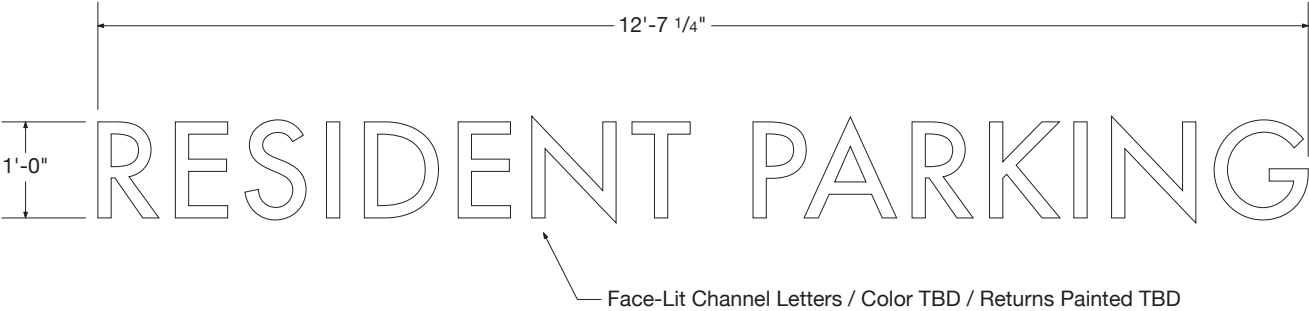

Project: Hanover Reed Street
Location: Washington
Client: The Hanover Company
AE/PC: JA/AS
Date: 07 June 2022
Scale: 1/4" = 1'
Designer: CM



Fonts:

Colors:
BlackTBD

Production Notes:

Revisions:
06/24/22

Sheet: 07
Drawing: Phs 2A Wall ID West

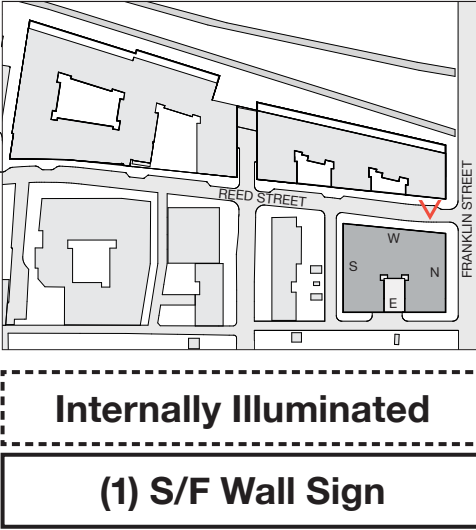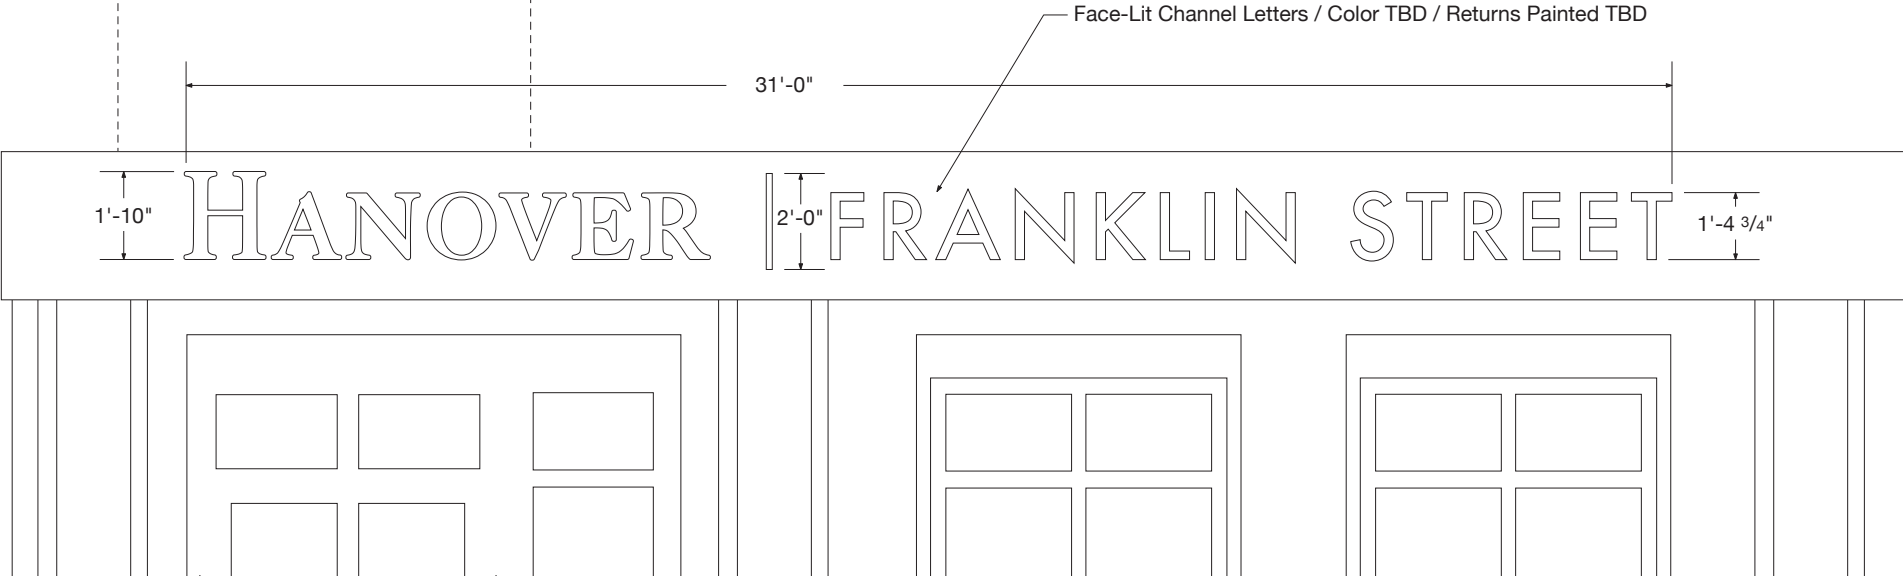

APPROVED BY

DATE

OWNERSHIP OF DOCUMENTS: Drawings and specifications as instruments of service are the property of Natural Graphics Inc., whether the work for which they are made be executed or not, and are not to be used on any other work, in whole or in part except by agreement with Natural Graphics Inc.

Project: Hanover Reed Street
Location: Washington
Client: The Hanover Company
AE/PC: JA/AS
Date: 07 June 2022
Scale: 3/8" = 1'
Designer: CM


Fonts:

Colors:
BlackTBD


Production Notes:

Revisions:
06/24/22

Sheet: 08
Drawing: Phs 2A Canopy ID West

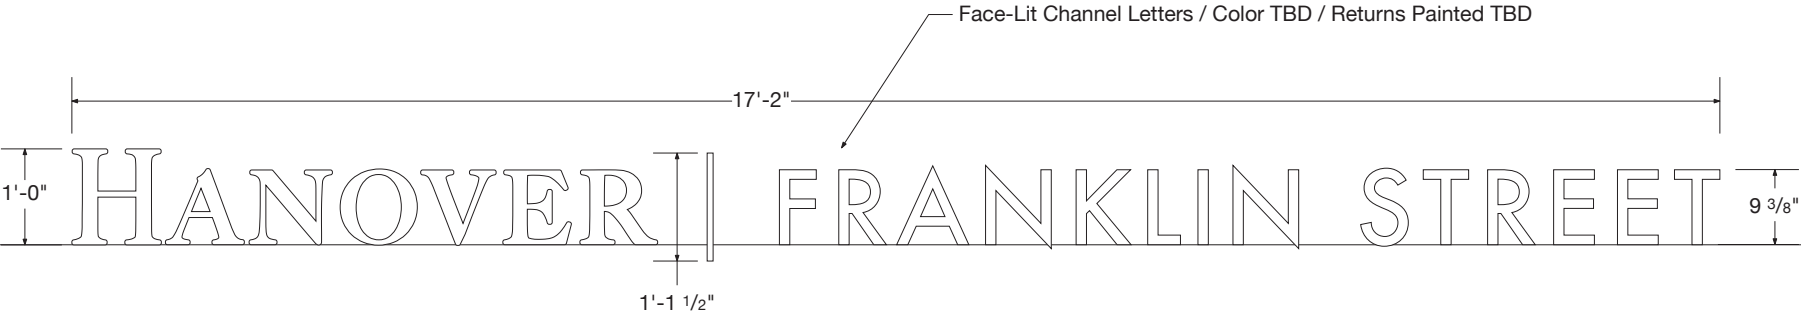

Phase 2A | West Elevation | Scale: 3/32" = 1'

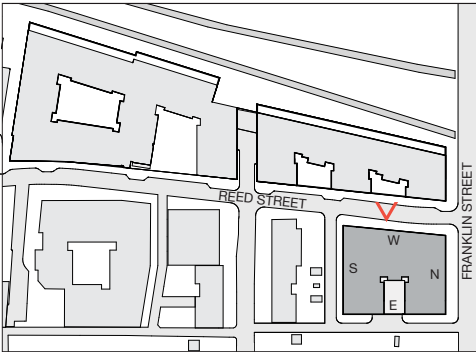

Internally Illuminated

(1) S/F Canopy Sign

APPROVED BY

DATE

OWNERSHIP OF DOCUMENTS: Drawings and specifications as instruments of service are the property of Natural Graphics Inc., whether the work for which they are made be executed or not, and are not to be used on any other work, in whole or in part except by agreement with Natural Graphics Inc.

Project: Hanover Reed Street
Location: Washington
Client: The Hanover Company
AE/PC: JA/AS
Date: 07 June 2022
Scale: 1/8" = 1'
Designer: CM


Fonts:

Colors:
Black TBD


Production Notes:

Revisions:
06/24/22

Sheet: 09
Drawing: Phs 2B Wall ID East

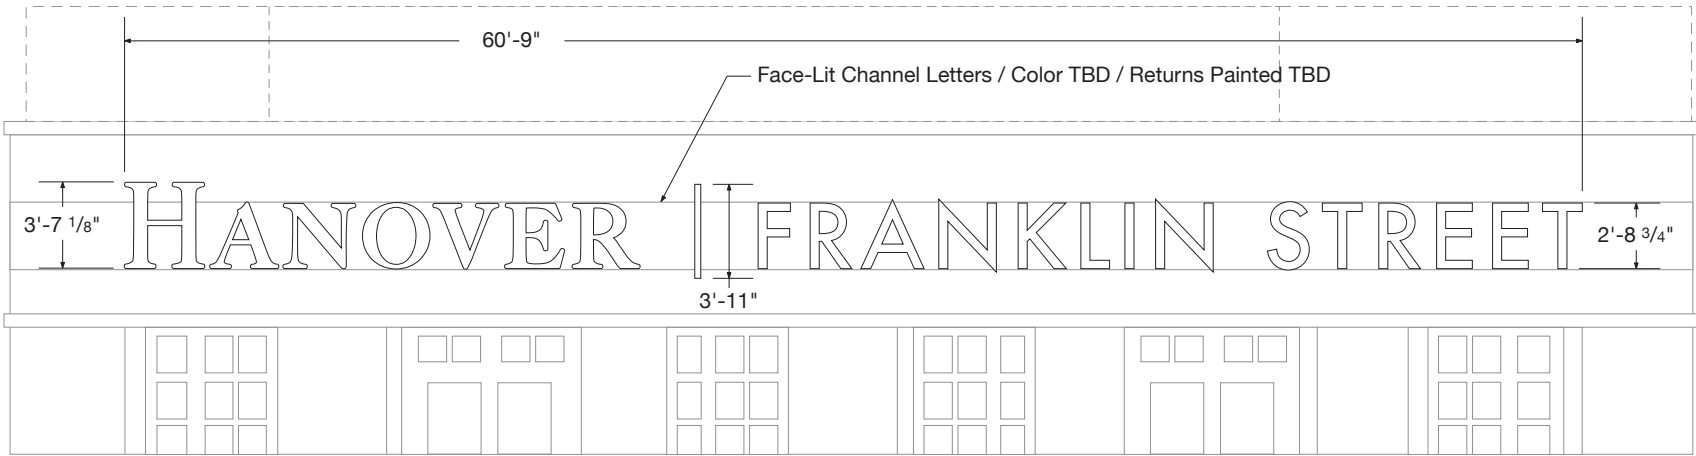

Phase 2B | East Elevation | Scale: 1/32" = 1'

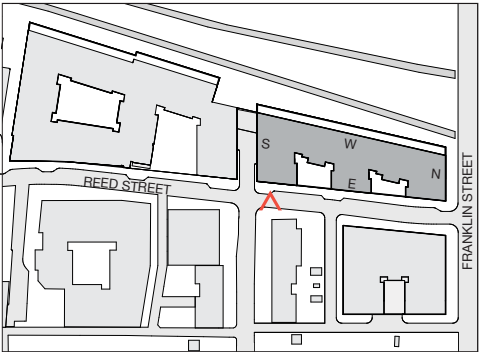

Internally Illuminated

(1) S/F Wall Sign

APPROVED BY

DATE

OWNERSHIP OF DOCUMENTS: Drawings and specifications as instruments of service are the property of Natural Graphics Inc., whether the work for which they are made be executed or not, and are not to be used on any other work, in whole or in part except by agreement with Natural Graphics Inc.

Project: Hanover Reed Street
Location: Washington
Client: The Hanover Company
AE/PC: JA/AS
Date: 07 June 2022
Scale: 3/8" = 1'
Designer: CM



Fonts:

Colors:
BlackTBD

Production Notes:

Revisions:
06/24/22

Sheet: 10
Drawing: Phs 2B Canopy ID East

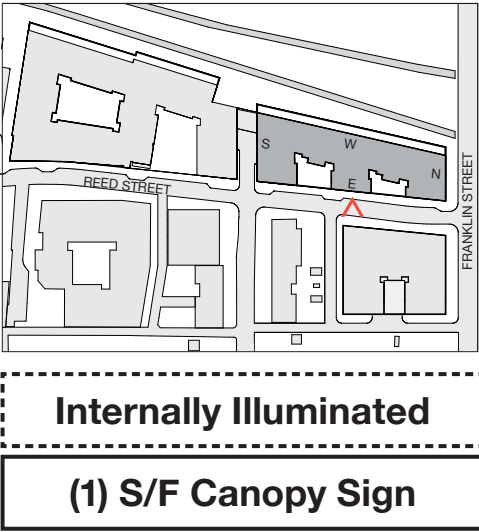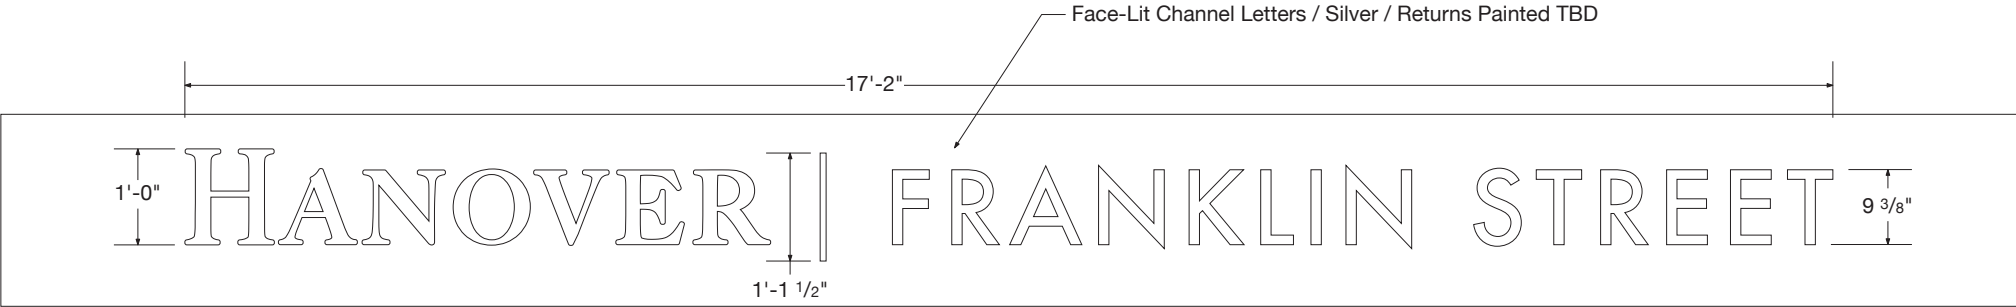

APPROVED BY

DATE

OWNERSHIP OF DOCUMENTS: Drawings and specifications as instruments of service are the property of Natural Graphics Inc., whether the work for which they are made be executed or not, and are not to be used on any other work, in whole or in part except by agreement with Natural Graphics Inc.


Project: Hanover Reed Street
Location: Washington
Client: The Hanover Company
AE/PC: JA/AS
Date: 07 June 2022
Scale: 1" = 1'
Designer: CM

Fonts:
Futura Medium


Colors:
Black TBD

Production Notes:

Revisions:
06/24/22

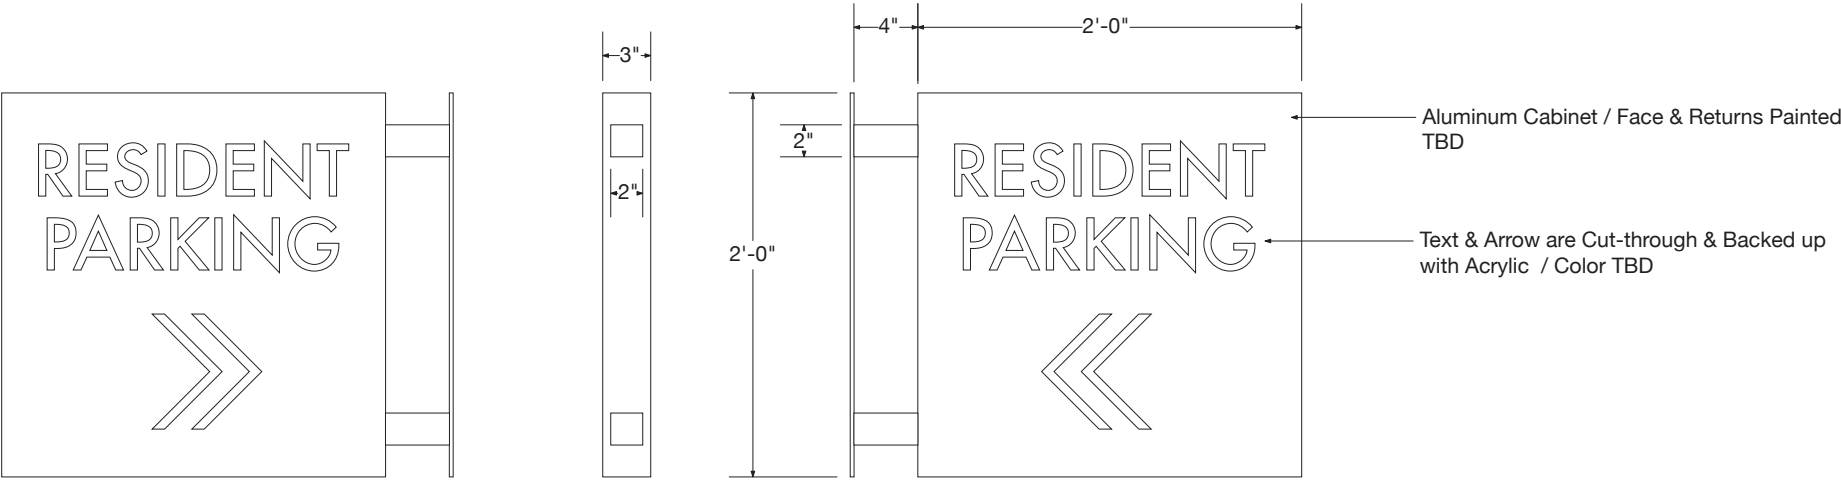

Phase 2B | South Elevation View | Sign Located on East Elevation | Scale: 3/32" = 1'

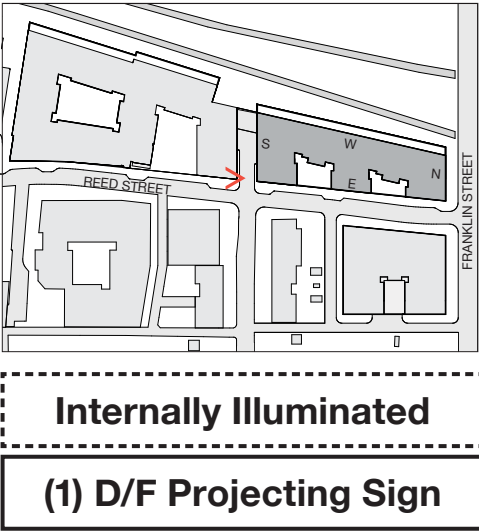



Project: Hanover Reed Street
Location: Washington
Client: The Hanover Company
AE/PC: JA/AS
Date: 07 June 2022
Scale: 1/2" = 1'
Designer: CM

Fonts:
Futura Medium

Colors:
Black TBD

Production Notes:

Revisions:
06/24/22

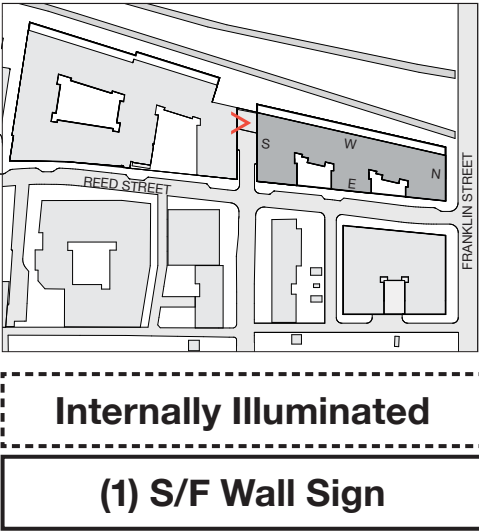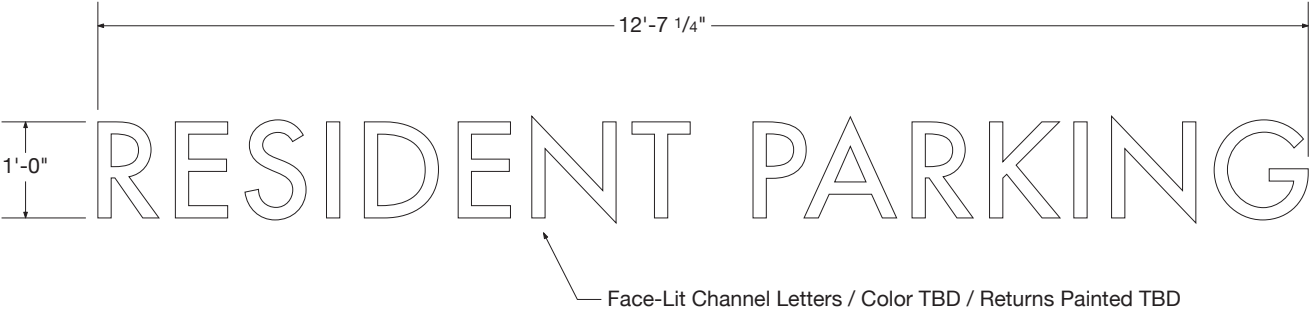



Project: Hanover Reed Street
Location: Washington
Client: The Hanover Company
AE/PC: JA/AS
Date: 07 June 2022
Scale: 3/16" = 1'
Designer: CM

Fonts:

Colors:
Black TBD

Production Notes:

Revisions:
06/24/22

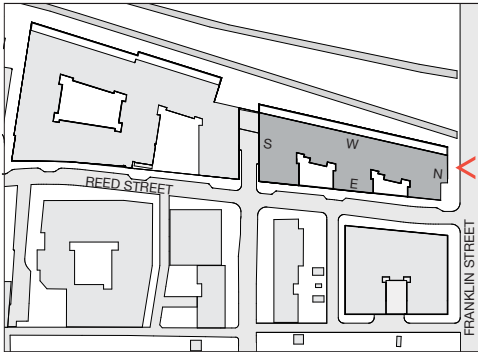
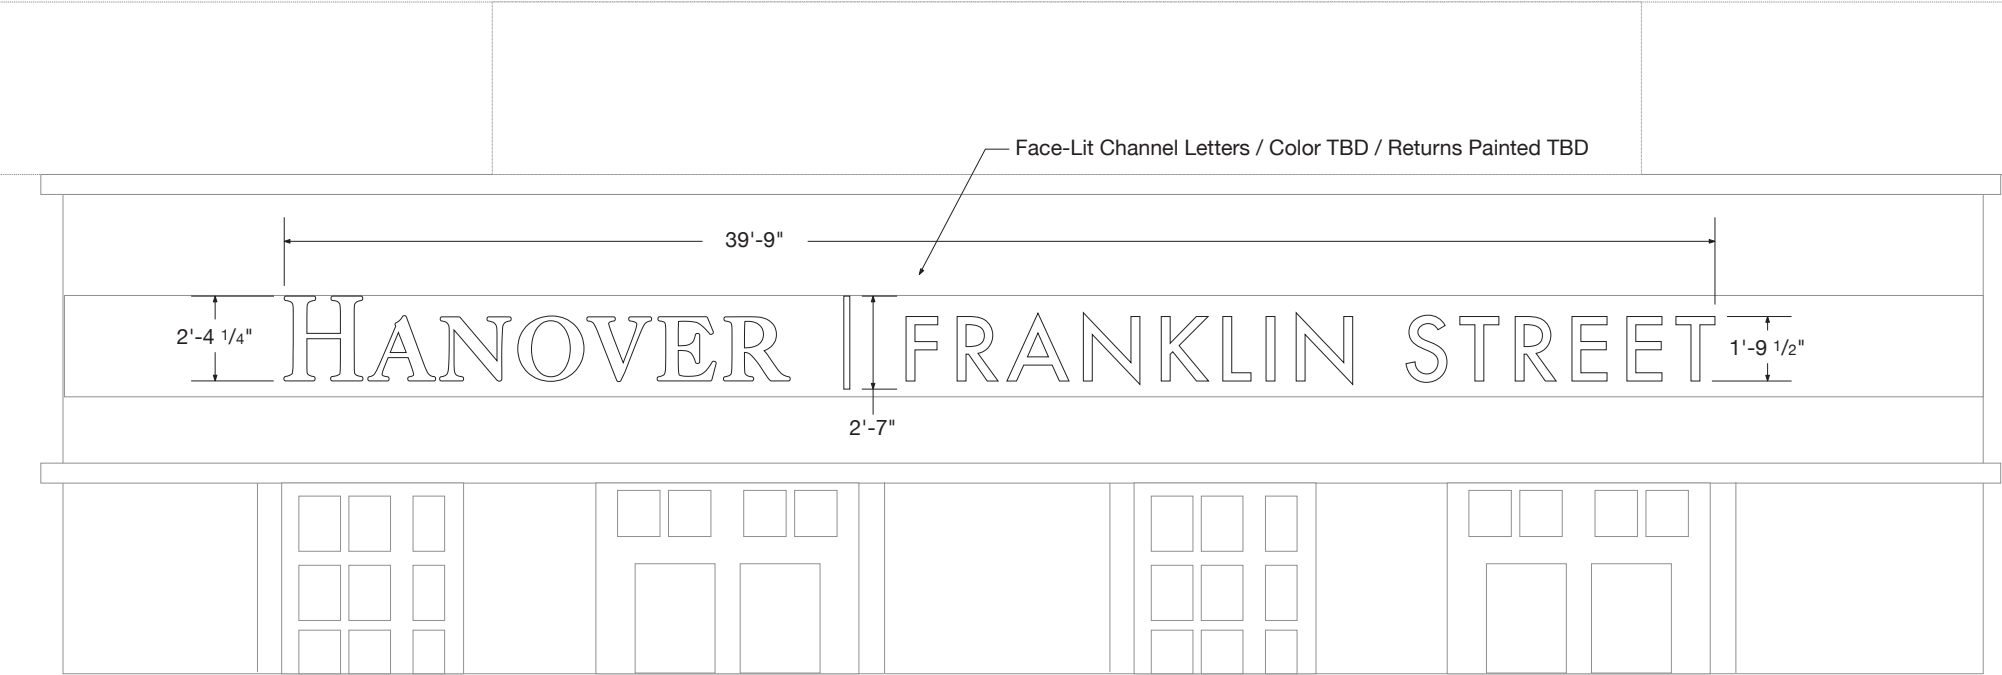


Internally Illuminated

(1) S/F Wall Sign



Aluminum Cabinet
Painted White

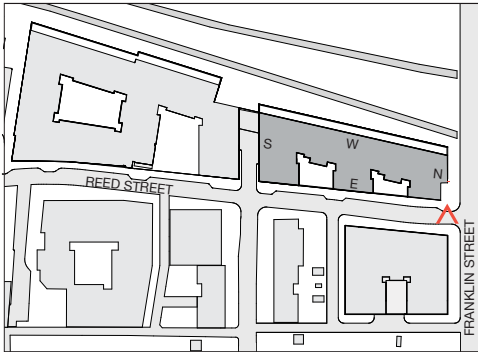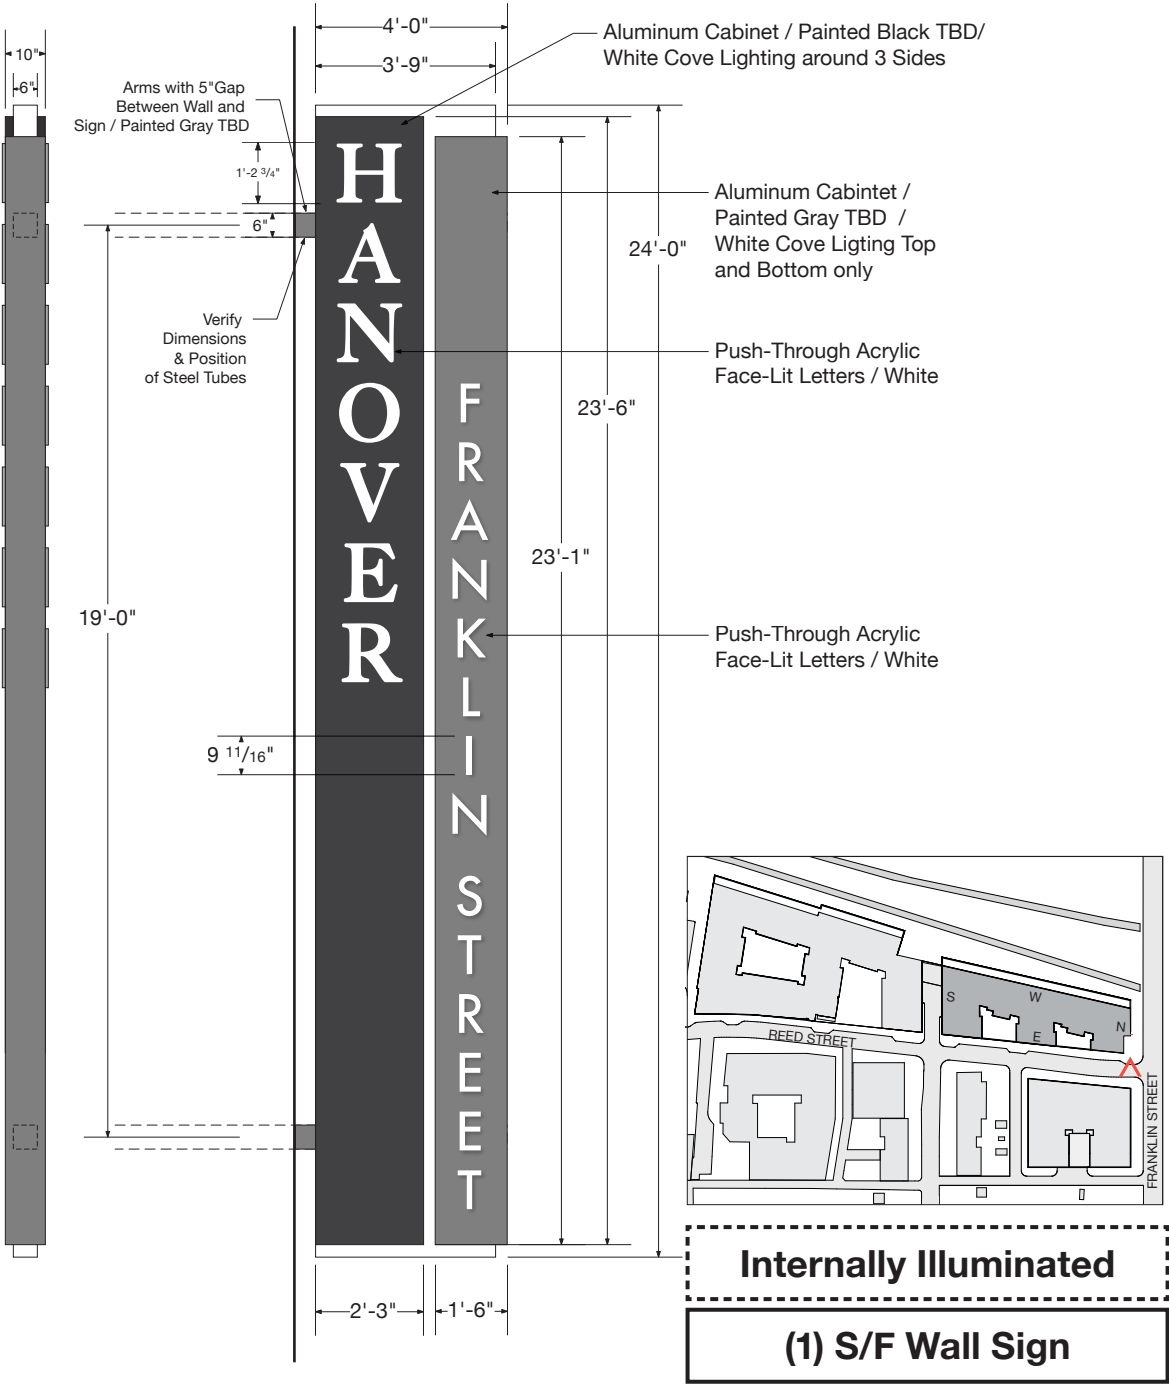

Natural Graphics Inc

6376 Alder Dr
Houston TX 77081
natgraph.com
713-661-5075

Project: Hanover Reed Street
Location: Washington
Client: The Hanover Company
AE/PC: JA/AS
Date: 07 June 2022
Scale: 1/4" = 1'
Designer: CM

Fonts:

Colors:
Black TBD
Gray TBD

Production Notes:

Revisions:
06/24/22

APPROVED BY

DATE

OWNERSHIP OF DOCUMENTS: Drawings and specifications as instruments of service are the property of Natural Graphics Inc., whether the work for which they are made be executed or not, and are not to be used on any other work, in whole or in part except by agreement with Natural Graphics Inc.

Sheet: 14.1
Drawing: Phs 2B Projecting ID A