



LANDSCAPE ARCHITECTURE DRAWINGS

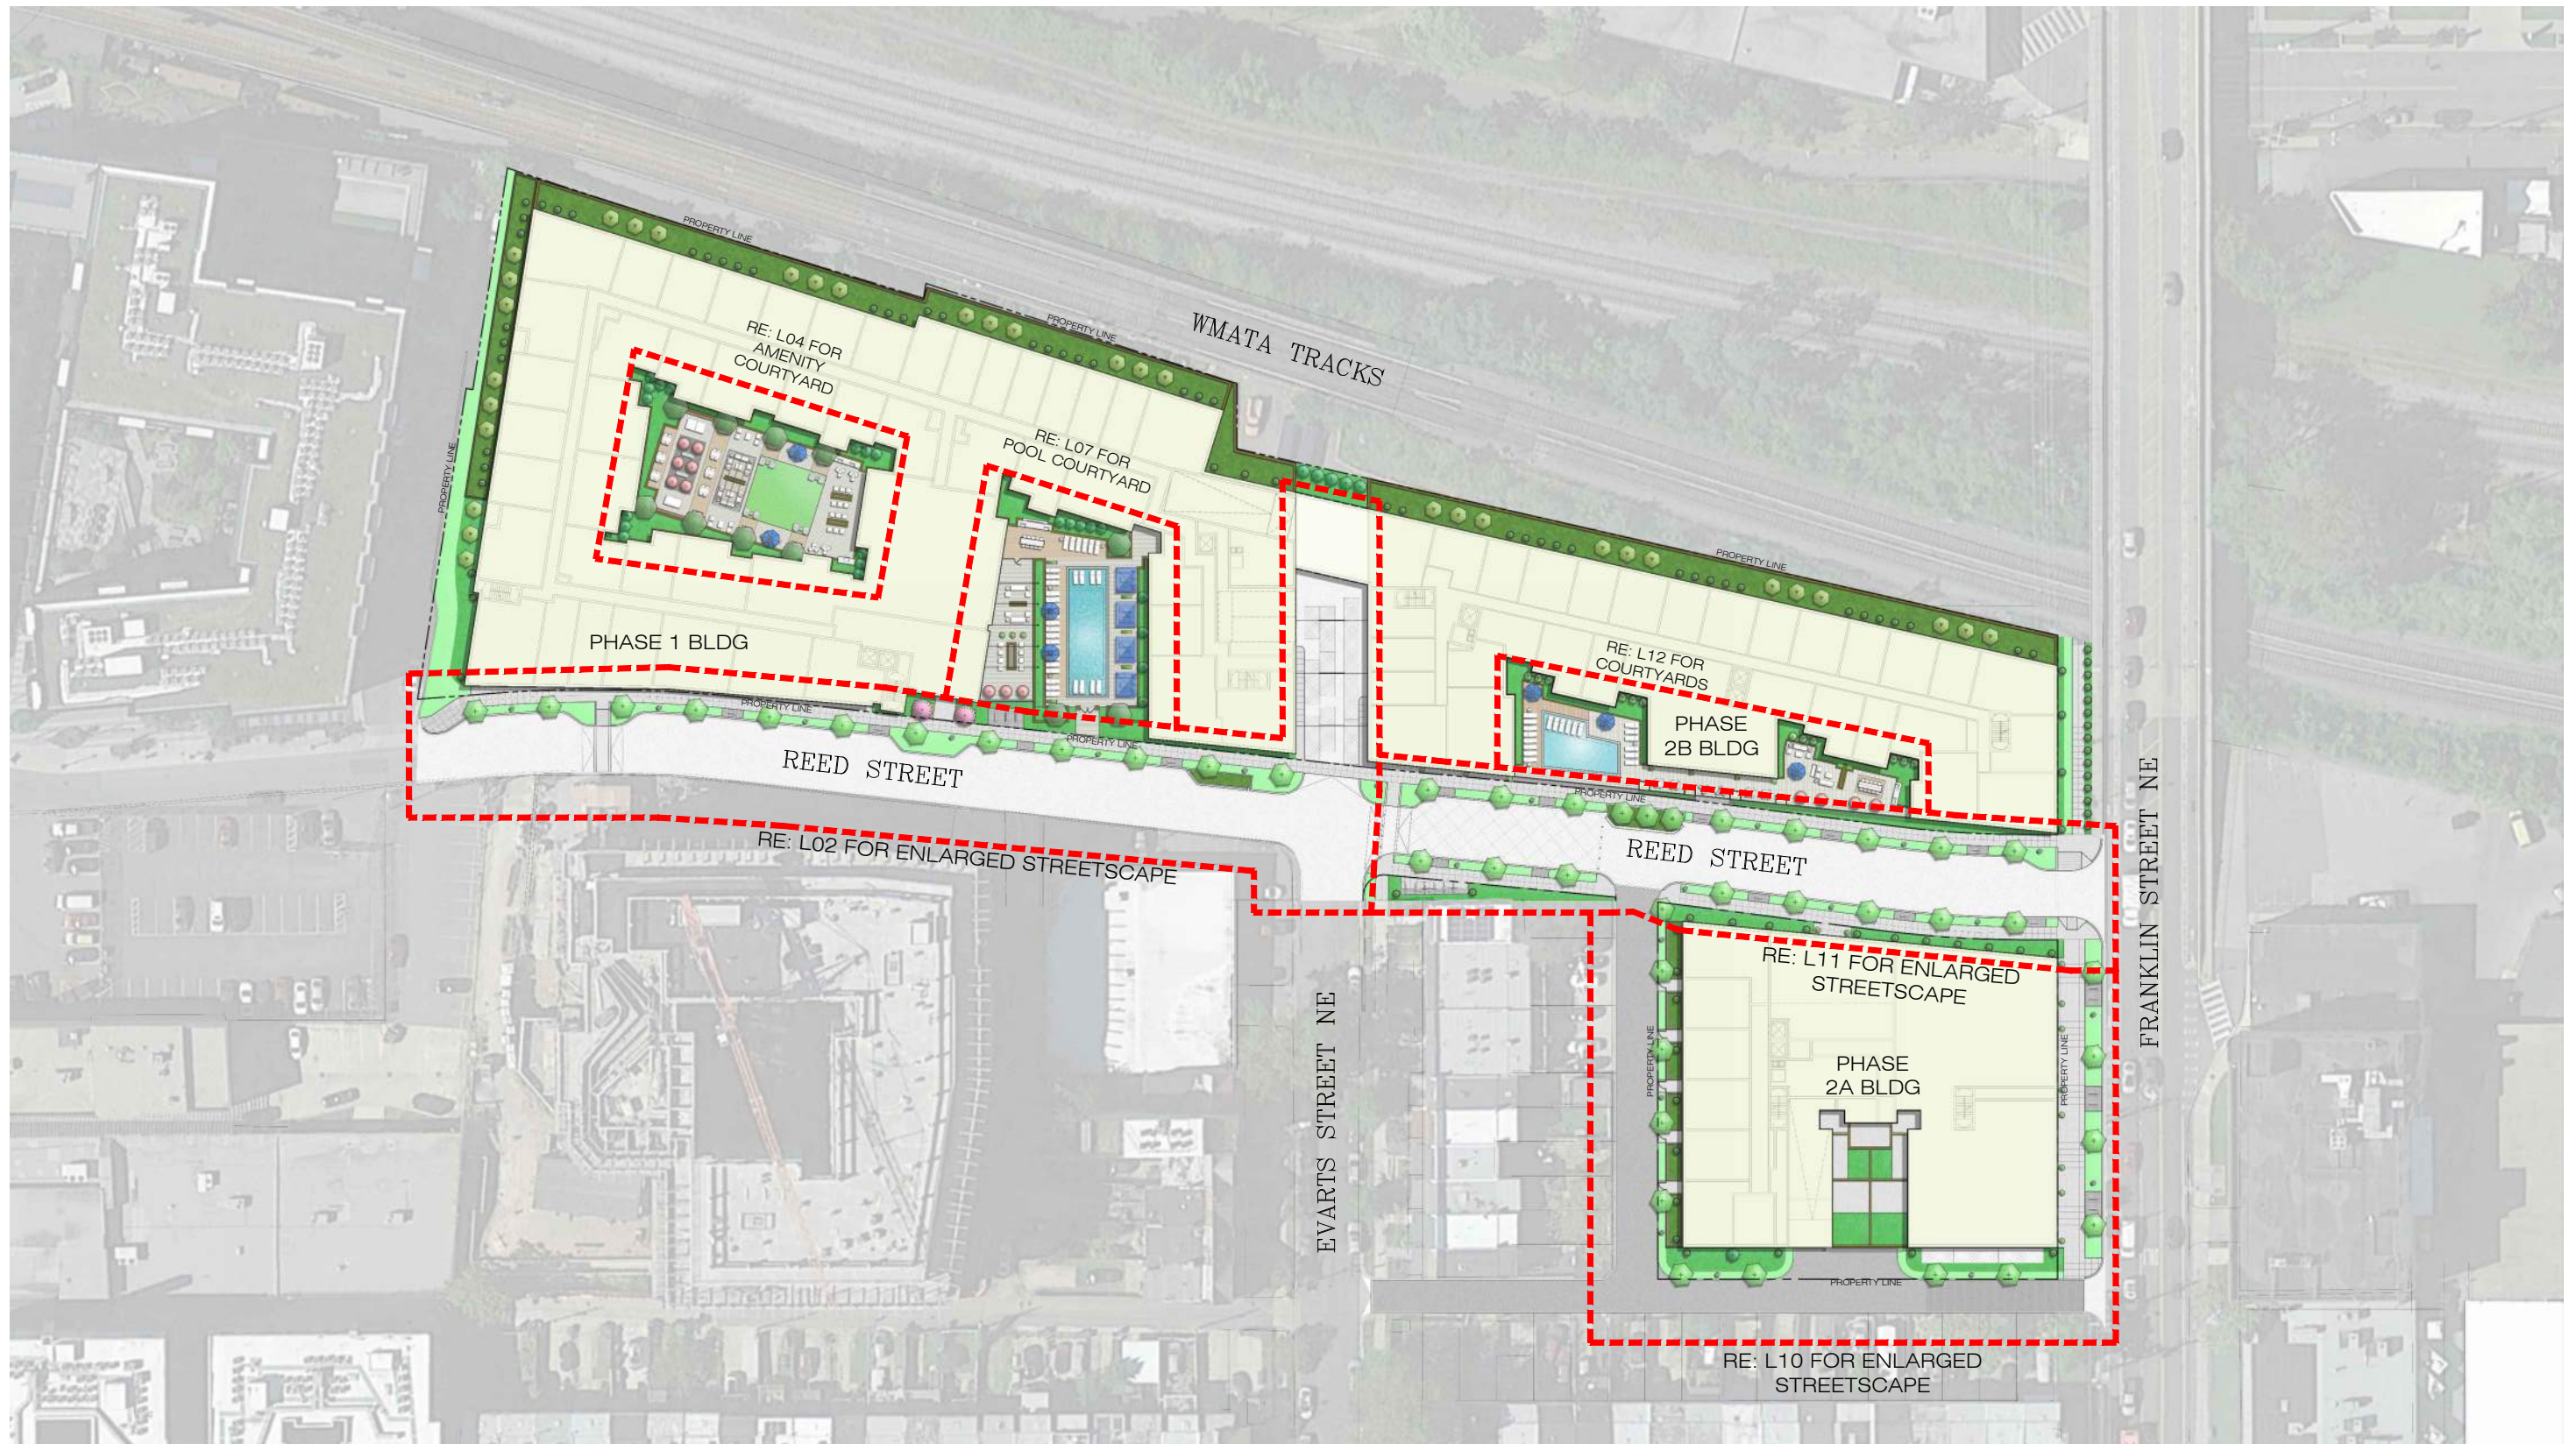

* NOTE: THE DESIGN AND LAYOUT OF THE OUTDOOR AMENITY AREAS ARE PRELIMINARY AND SHOWN FOR ILLUSTRATIVE PURPOSES ONLY. FINAL LAYOUTS AND DESIGN MAY VARY.


* THE IMPROVEMENTS IN PUBLIC SPACE ARE SUBJECT TO FINAL APPROVAL BY DDOT THROUGH THE PUBLIC SPACE PERMITTING APPROVAL PROCESS

 



* NOTE: THE DESIGN AND LAYOUT OF THE OUTDOOR AMENITY AREAS ARE PRELIMINARY AND SHOWN FOR ILLUSTRATIVE PURPOSES ONLY. FINAL LAYOUTS AND DESIGN MAY VARY.

* THE IMPROVEMENTS IN PUBLIC SPACE ARE SUBJECT TO FINAL APPROVAL BY DDOT THROUGH THE PUBLIC SPACE PERMITTING APPROVAL PROCESS

 



BIKE SHARE




BIKE RACKS



SIDEWALK WITH STREET TREE PLANTING & FOUNDATION PLANTING



BIO RETENTION PLANTERS

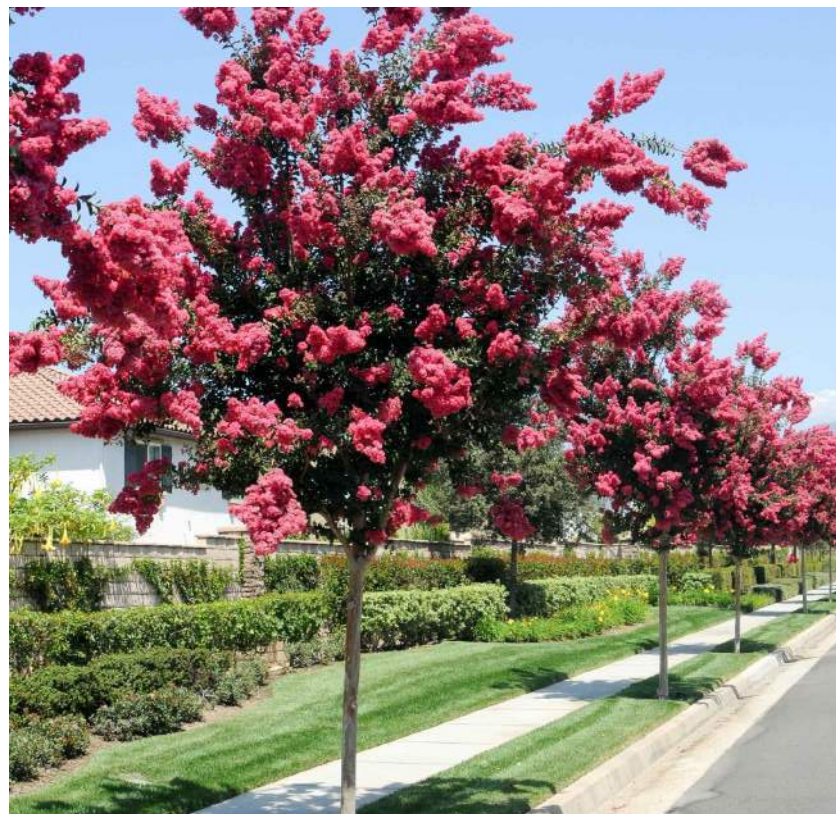

ORNAMENTAL STREET TREE




DECORATIVE POTS




STONE CURB W/ BRICK GUTTER



* NOTE: THE DESIGN AND LAYOUT OF THE OUTDOOR AMENITY AREAS ARE PRELIMINARY AND SHOWN FOR ILLUSTRATIVE PURPOSES ONLY. FINAL LAYOUTS AND DESIGN MAY VARY.

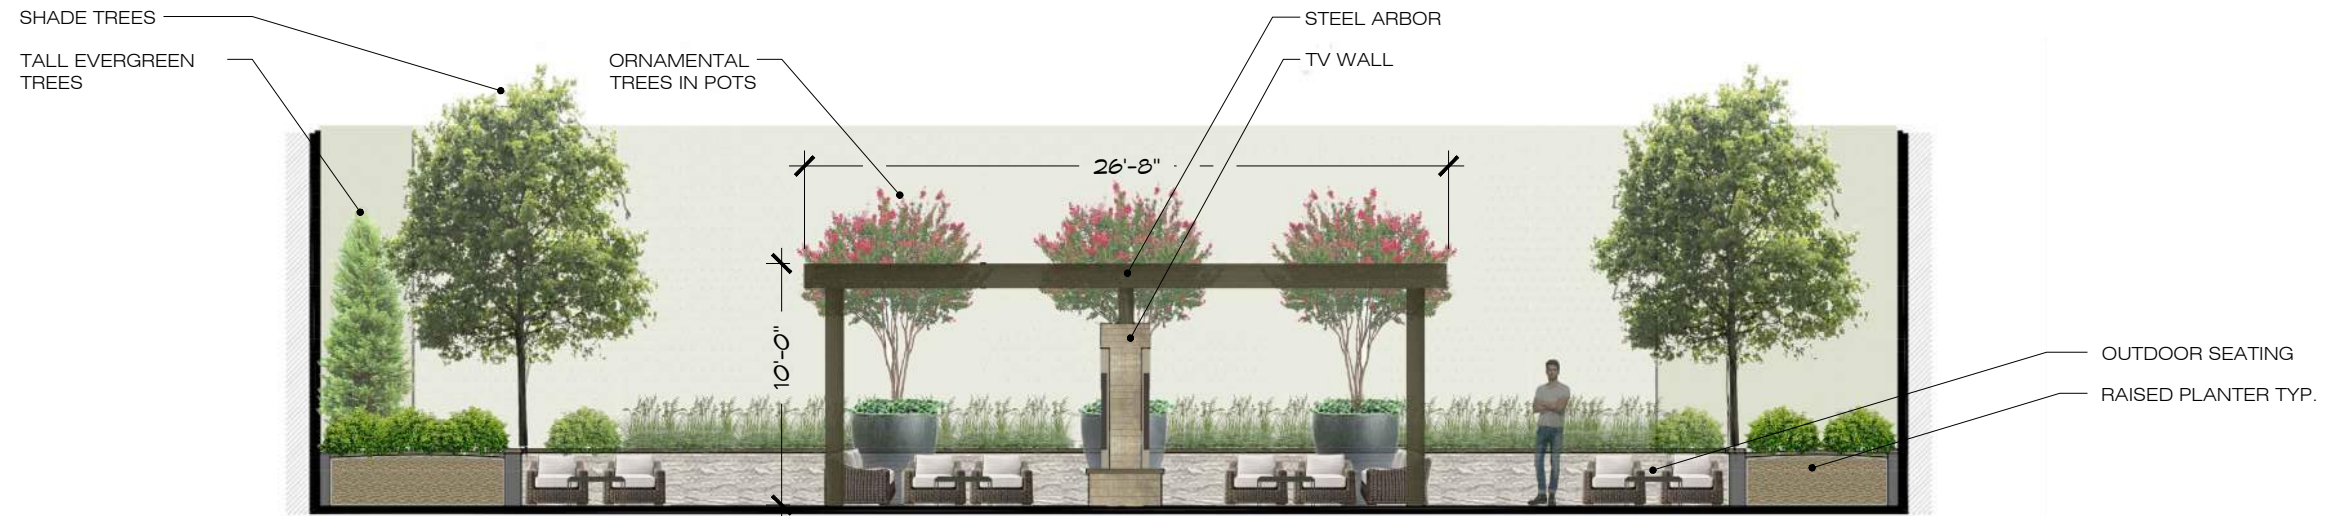

A SECTION PHASE 1 AMENITY COURTYARD
SCALE: 1/8" = 1'-0"

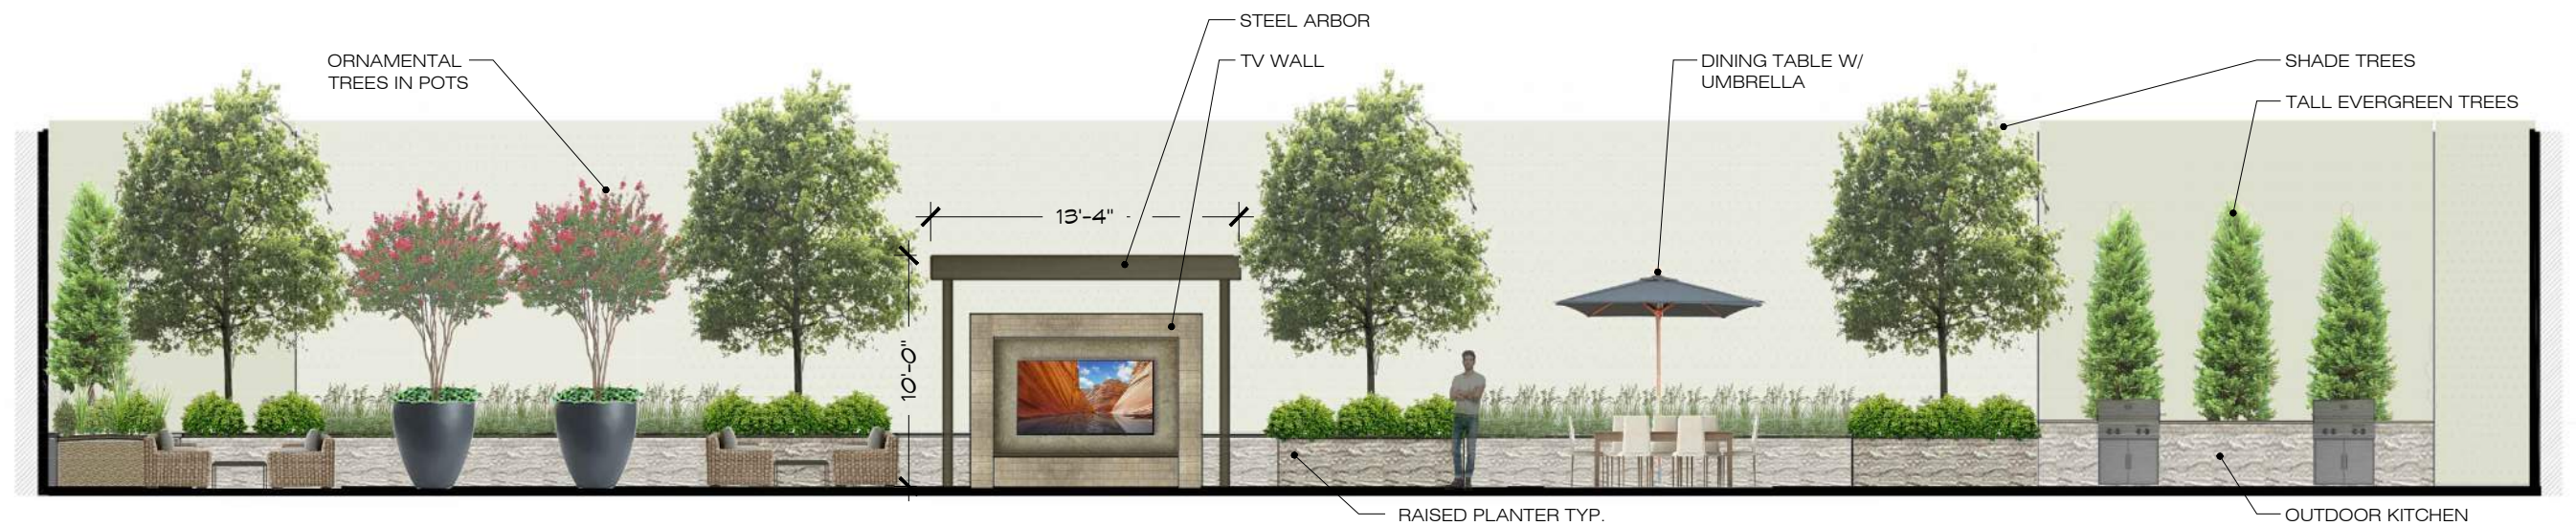

B SECTION PHASE 1 AMENITY COURTYARD
SCALE: 1/8" = 1'-0"

* NOTE: THE DESIGN AND LAYOUT OF THE OUTDOOR AMENITY AREAS ARE PRELIMINARY AND SHOWN FOR ILLUSTRATIVE PURPOSES ONLY. FINAL LAYOUTS AND DESIGN MAY VARY.



METAL ARBOR



GRILL AREA



OUTDOOR GAME TABLES





FIREPIT



GREAT LAWN WITH SEATING



* NOTE: THE DESIGN AND LAYOUT OF THE OUTDOOR AMENITY AREAS ARE PRELIMINARY AND SHOWN FOR ILLUSTRATIVE PURPOSES ONLY. FINAL LAYOUTS AND DESIGN MAY VARY.

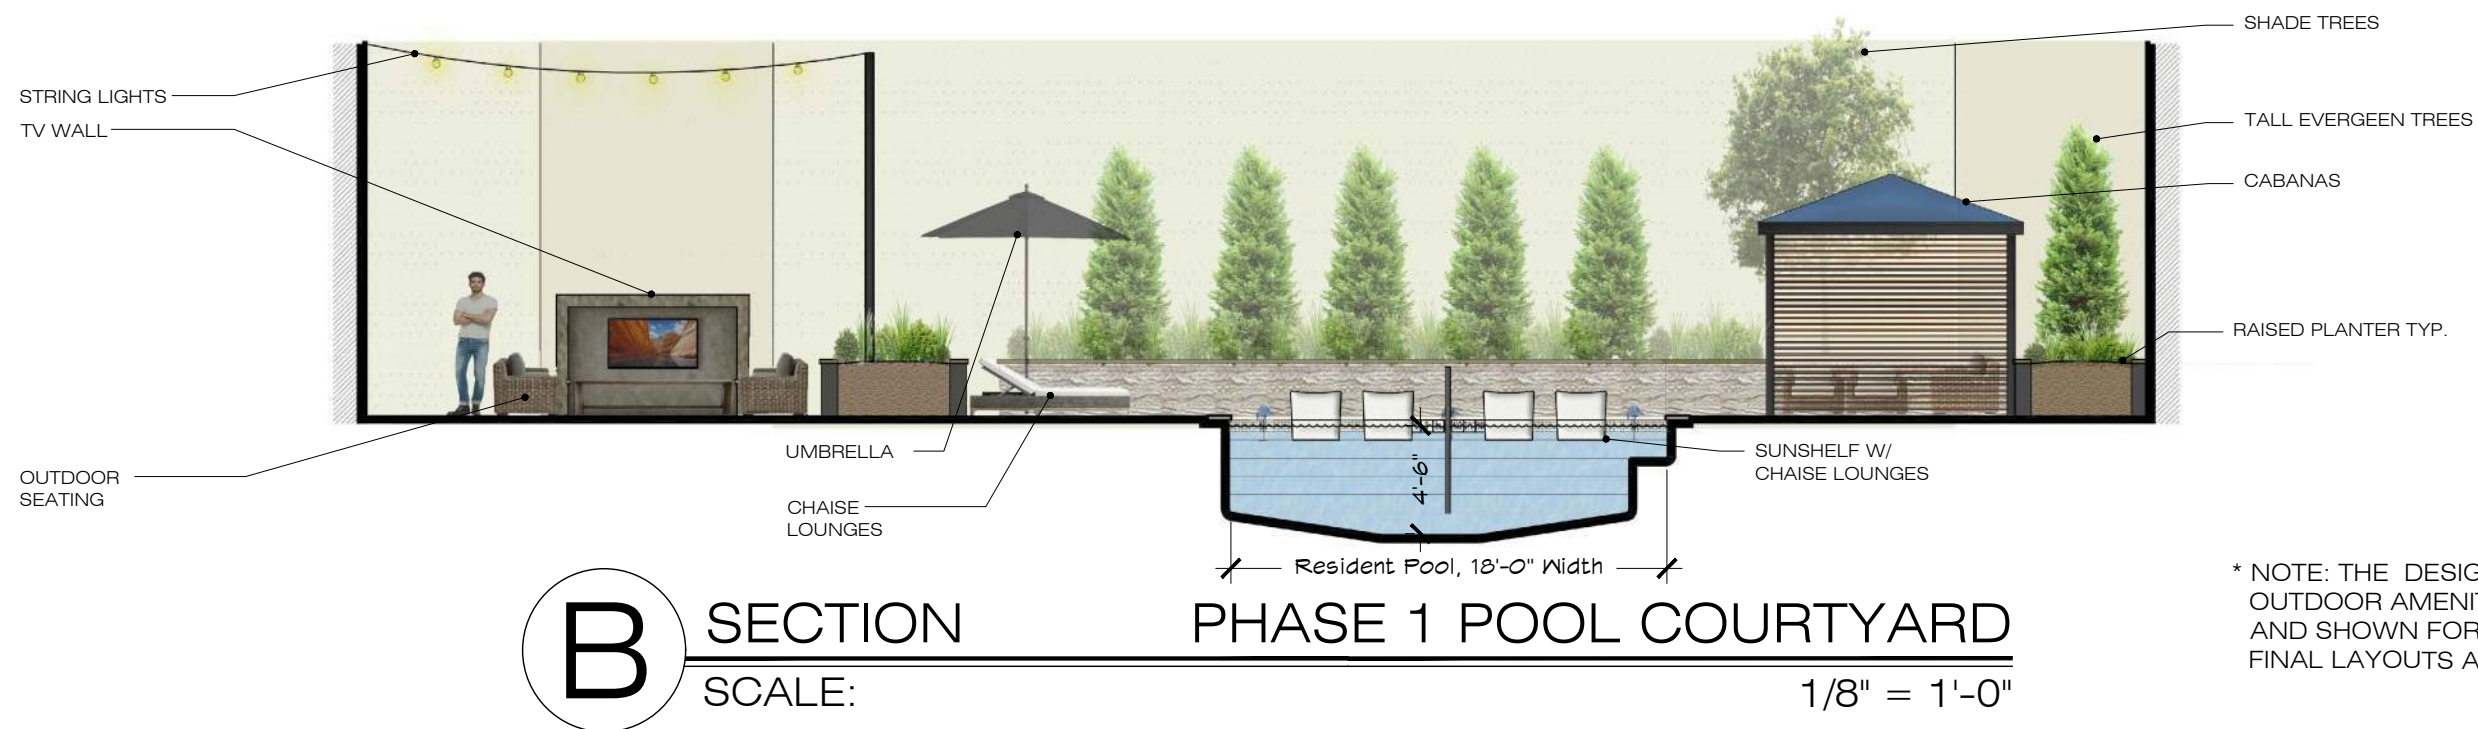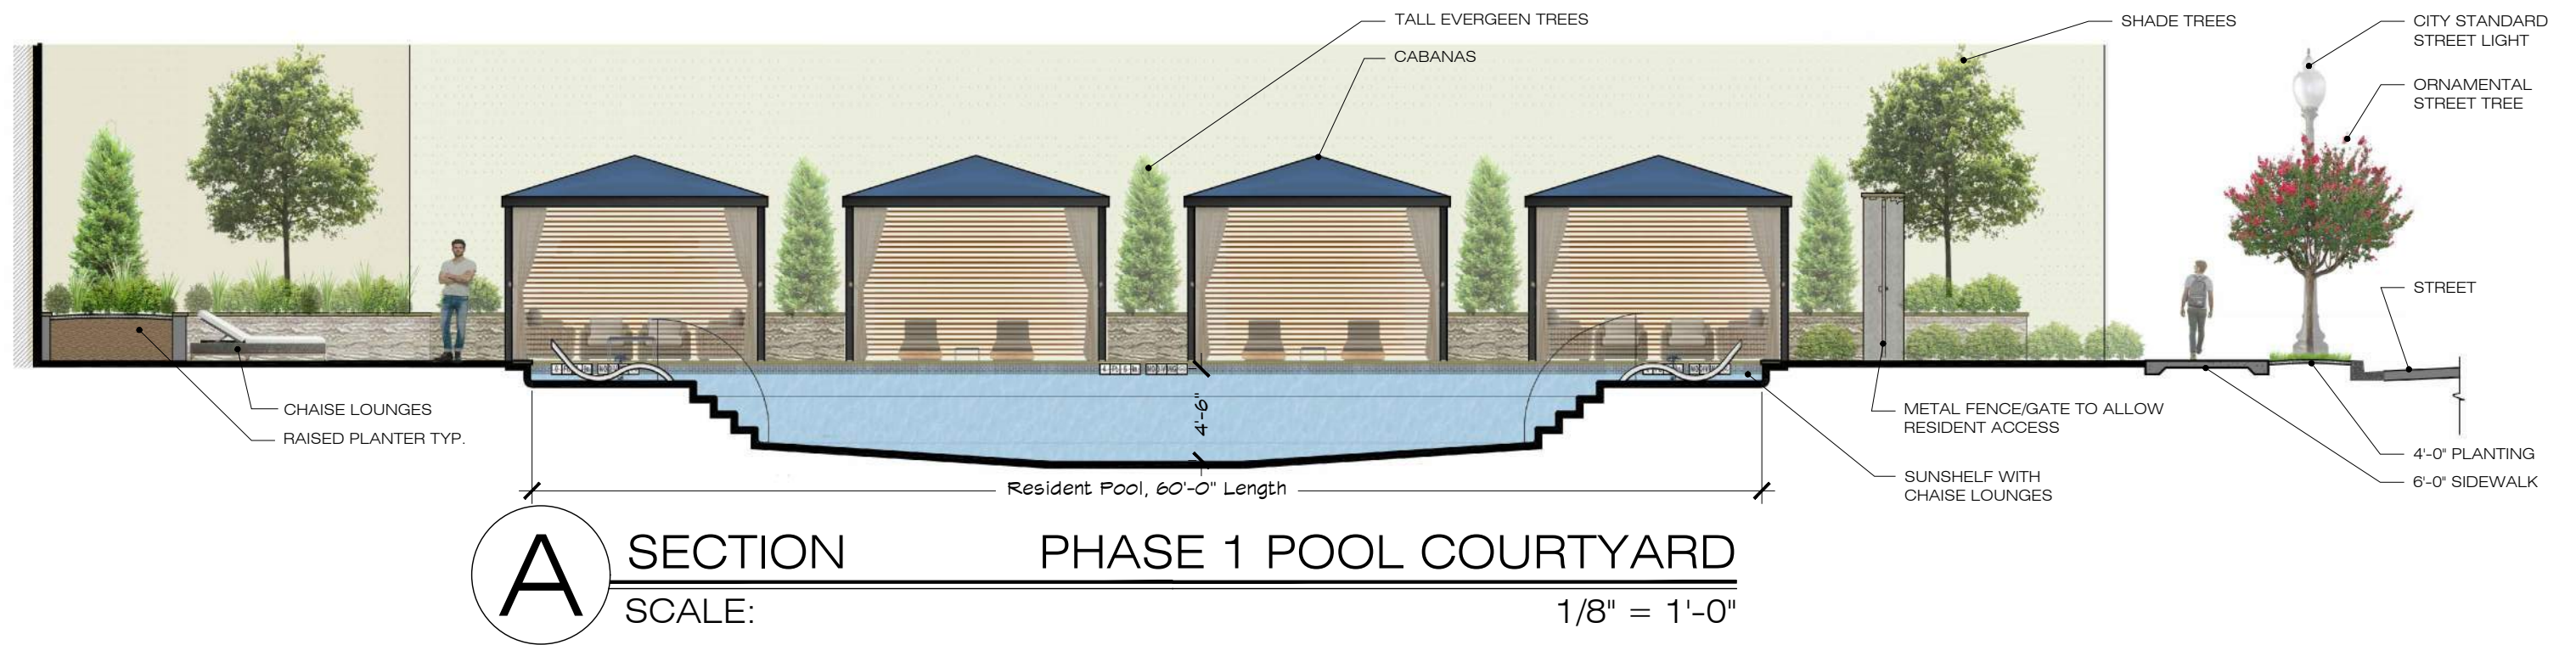

* NOTE: THE DESIGN AND LAYOUT OF THE OUTDOOR AMENITY AREAS ARE PRELIMINARY AND SHOWN FOR ILLUSTRATIVE PURPOSES ONLY. FINAL LAYOUTS AND DESIGN MAY VARY.



OUTDOOR KITCHEN




SWIMMING POOL W/ CHAISE LOUNGES



DINING AREA



CABANAS

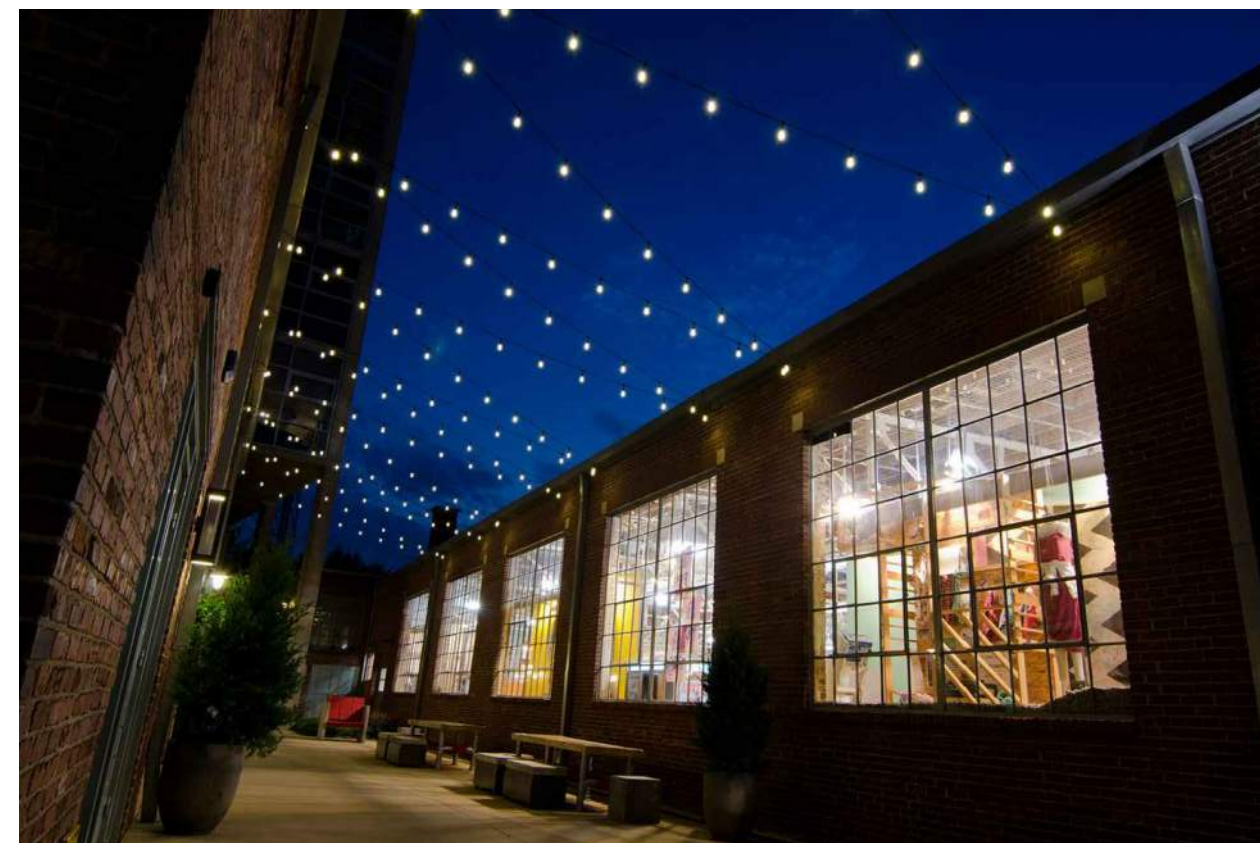

STRING LIGHTS