

NOTE:  
PLANT SPECIES SELECTIONS IDENTIFIED ON THIS PLAN  
ARE SHOWN TO ILLUSTRATE DESIGN INTENT ONLY.  
THE PURPOSE IS TO GENERALLY DEFINE PLANT SIZE,  
CHARACTER AND LOCATION. REFINEMENT TO THE  
PLANTING DESIGN AND FINAL SELECTION OF ALL  
PLANT MATERIALS CONSISTENT WITH THE SPECIES  
SHOWN SHALL BE DEVELOPED DURING DETAILED  
DESIGN PHASE OF THE WORK.



PROJECT N° 20110015 / 03862

JUNE 13, 2014

OVERALL ROOF PLAN

PUD 369

Scale: 1" = 30'-0"

0 10' 20' 30' NORTH





PUD 369

L 1.01  
ZONING COMMISSION  
District of Columbia  
CASE NO.14-09  
EXHIBIT NO.4A6

PUD 369 SUBMISSION

© 2014 STUDIO39, 6416 Grovedale Drive, Suite 100-A, Alexandria, VA 22310, Tel: 703.719.6500, Email: frontdesk@studio39.com

NOTE:  
PLANT SPECIES SELECTIONS IDENTIFIED ON THIS PLAN ARE  
SHOWN TO ILLUSTRATE DESIGN INTENT ONLY. THE PURPOSE IS  
TO GENERALLY DEFINE PLANT SIZE, CHARACTER AND LOCATION.  
REFINEMENT TO THE PLANTING DESIGN AND FINAL SELECTION OF  
ALL PLANT MATERIALS CONSISTENT WITH THE SPECIES SHOWN SHALL  
BE DEVELOPED DURING DETAILED DESIGN PHASE OF THE WORK.

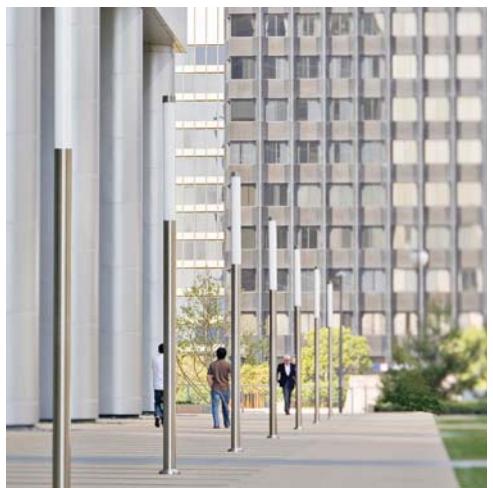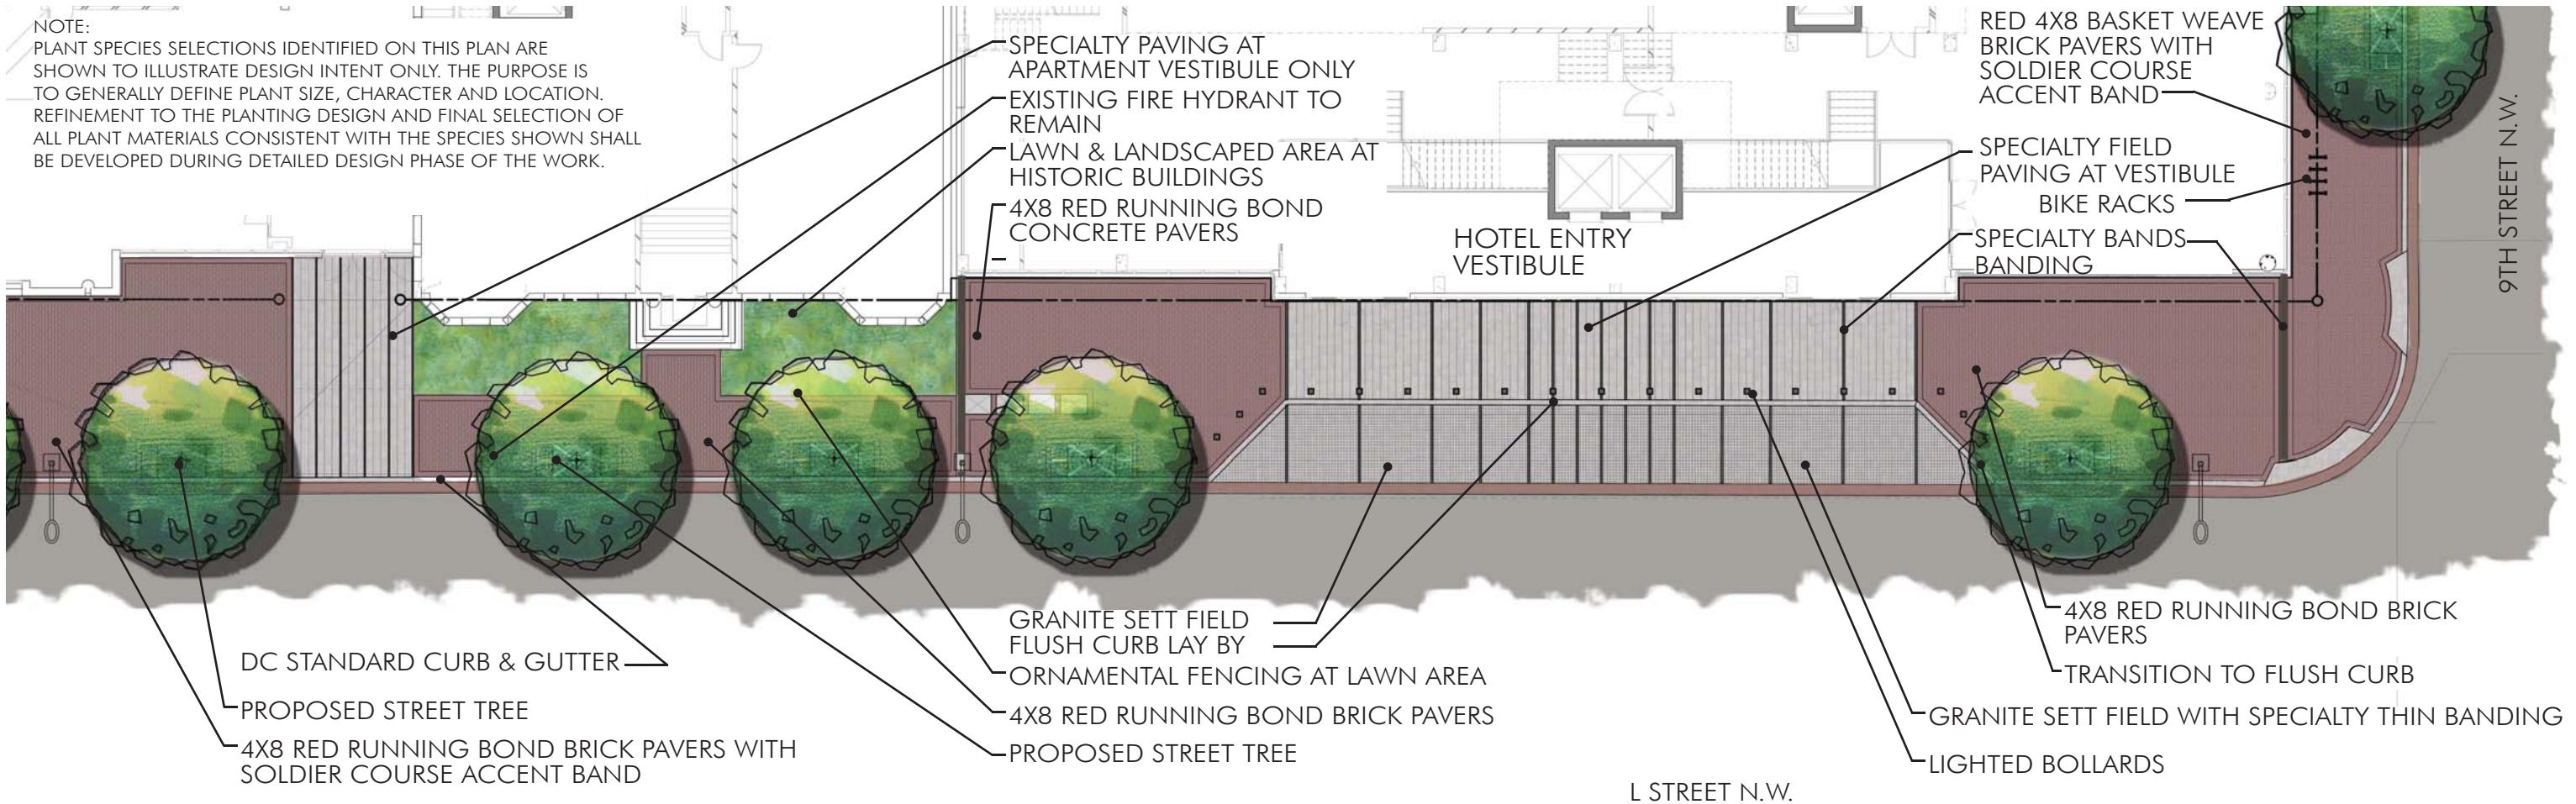

LINEAR PAVING & LIGHTING



LINEAR PAVING & LIGHTING



LINEAR PAVING & LIGHTING



BANDING CONCEPT IMAGE



BANDING & LIGHTING CONCEPT IMAGE



BANDING & LIGHTING CONCEPT IMAGE

PROJECT N° 20110015 / 03862

JUNE 13, 2014

STREETSCAPE ENLARGEMENT PLAN

PUD 369

Square 369, Washington, DC

Scale: 1" = 20'-0"


0 5' 10' 20' NORTH

XXXIX  
STUDIO39  
XXXIX

PUD 369

L 1.02

PUD 369 SUBMISSION

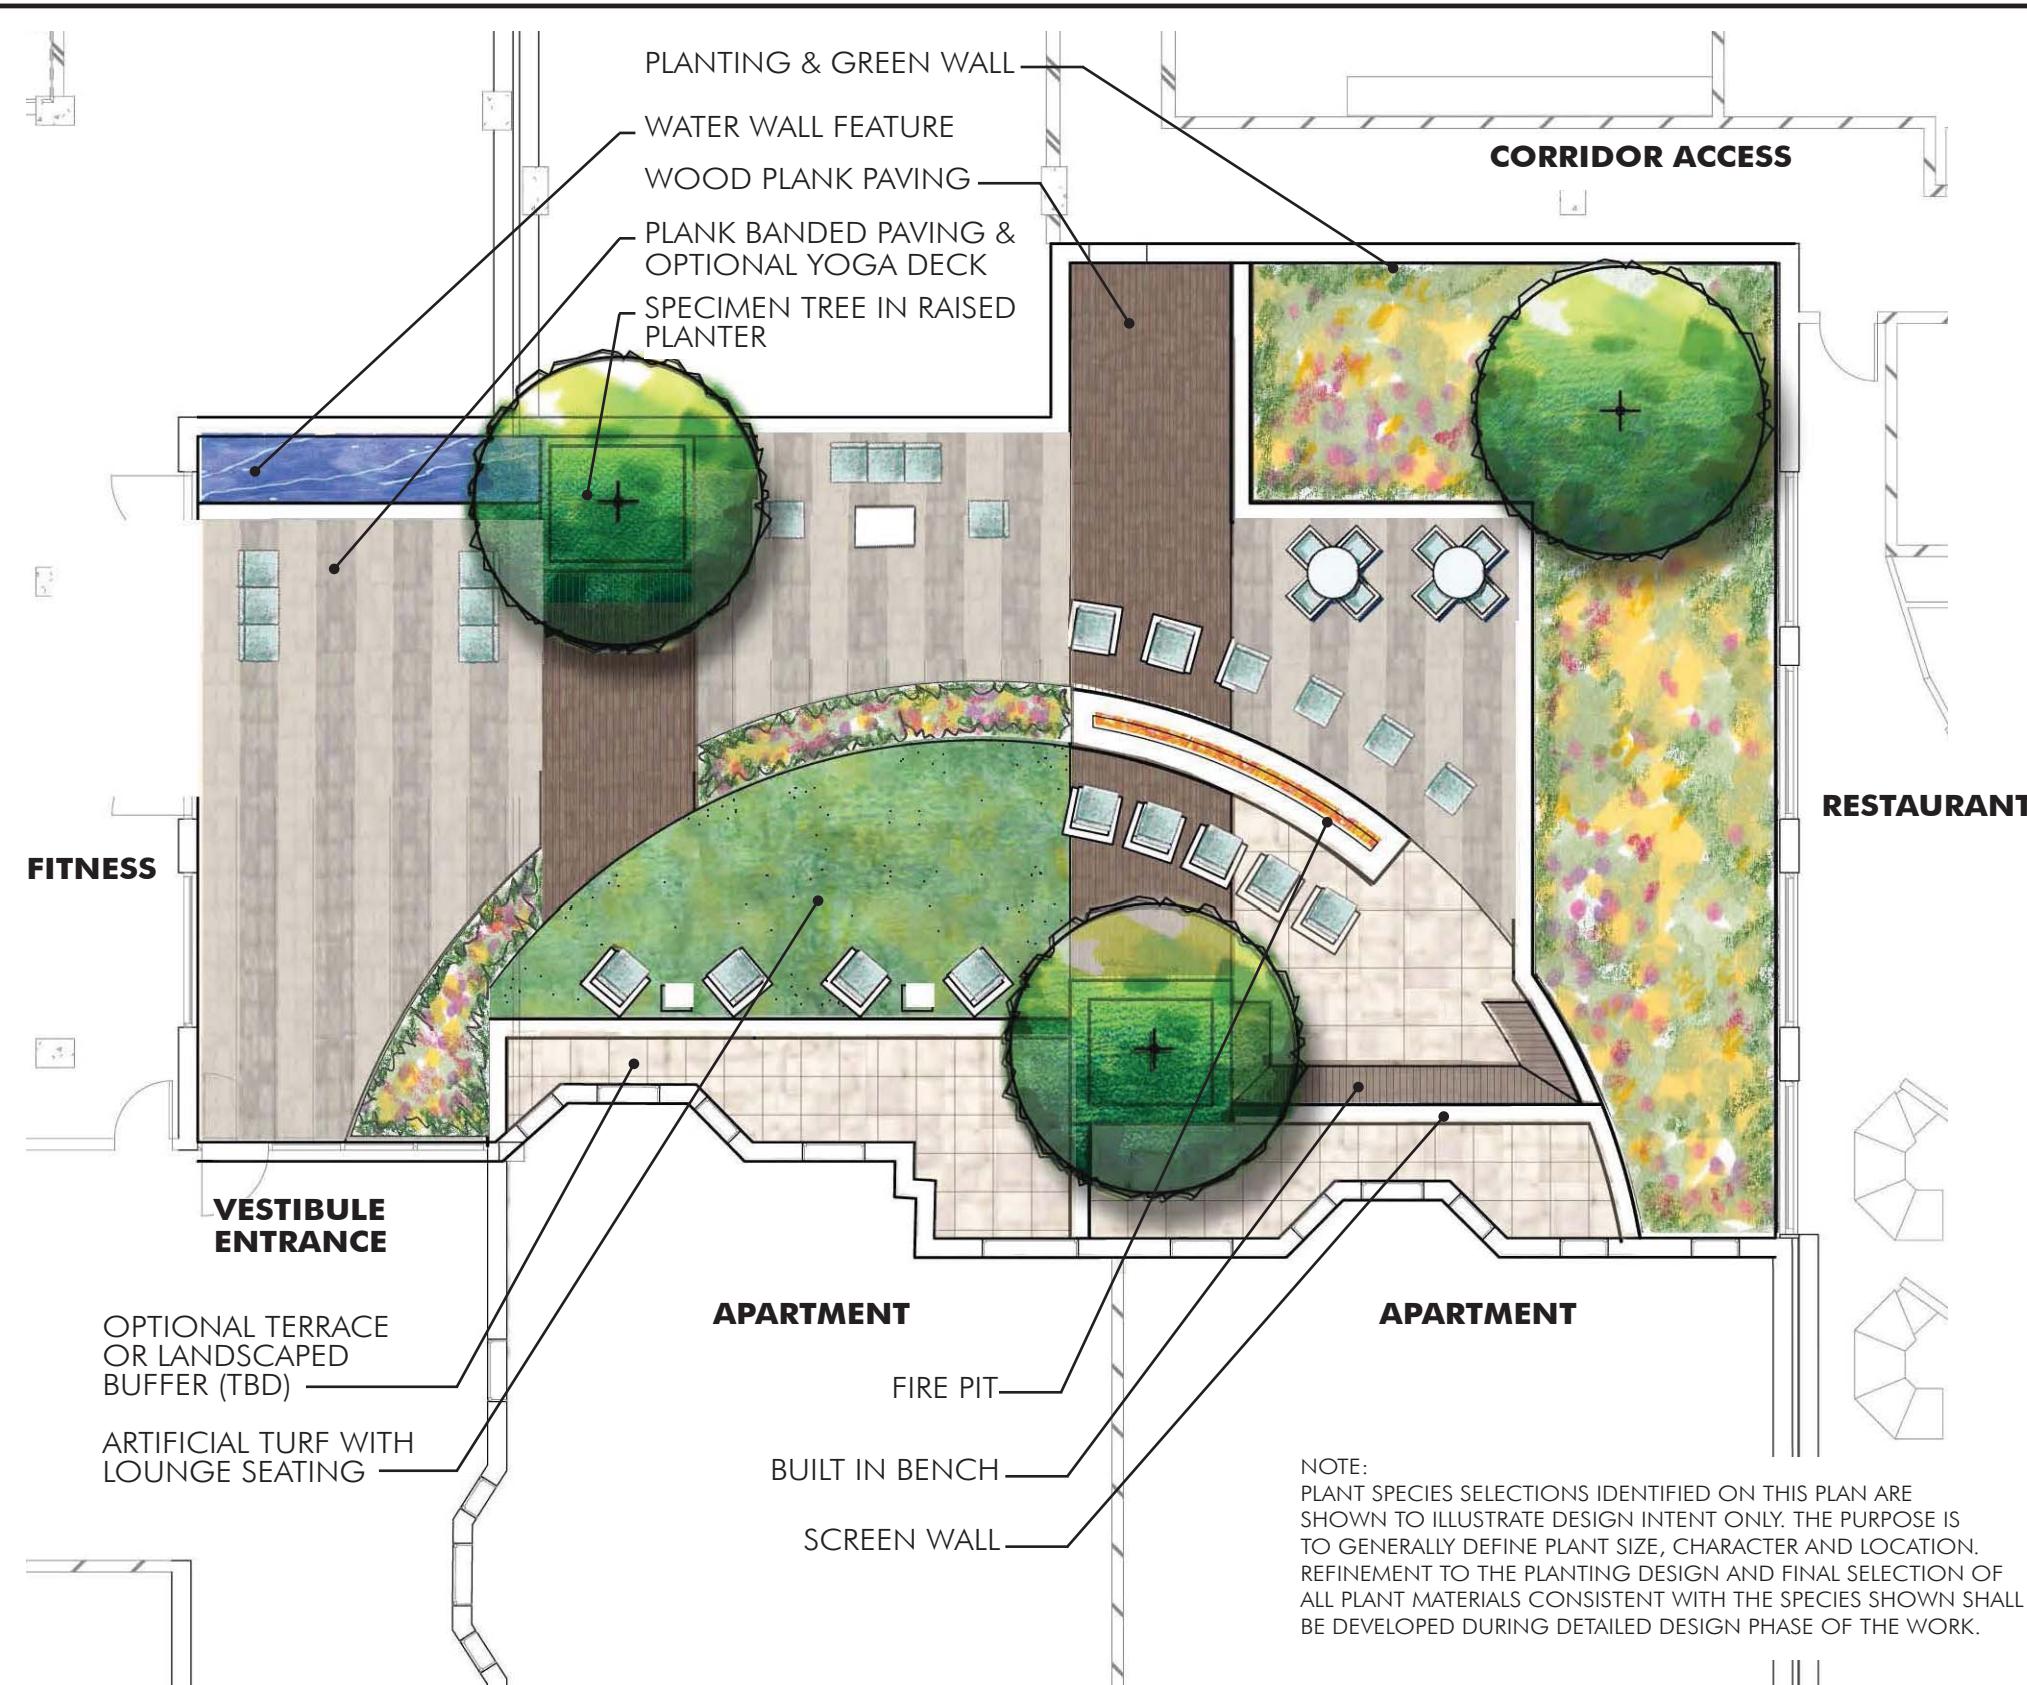

PROJECT N° 20110015 / 03862

JUNE 13, 2014

GROUND FLOOR COURTYARD ENLARGEMENT

PUD 369  
Square 369, Washington, DC  
Scale: 1" = 10'-0"  
0 2.5' 5' 10'  
NORTH


XXXIX  
STUDIO39  
XXXIX

PUD 369

L 1.03

PUD 369 SUBMISSION

NOTE:  
PLANT SPECIES IDENTIFIED ON THIS PLAN ARE SHOWN TO ILLUSTRATE DESIGN INTENT ONLY. THE PURPOSE IS TO  
GENERALLY DEFINE PLANT SIZE, CHARACTER AND LOCATION. REFINEMENT TO THE PLANTING DESIGN AND FINAL SELECTION OF ALL  
PLANT MATERIALS CONSISTENT WITH THE SPECIES SHOWN SHALL BE DEVELOPED DURING DETAILED DESIGN PHASE OF THE WORK.

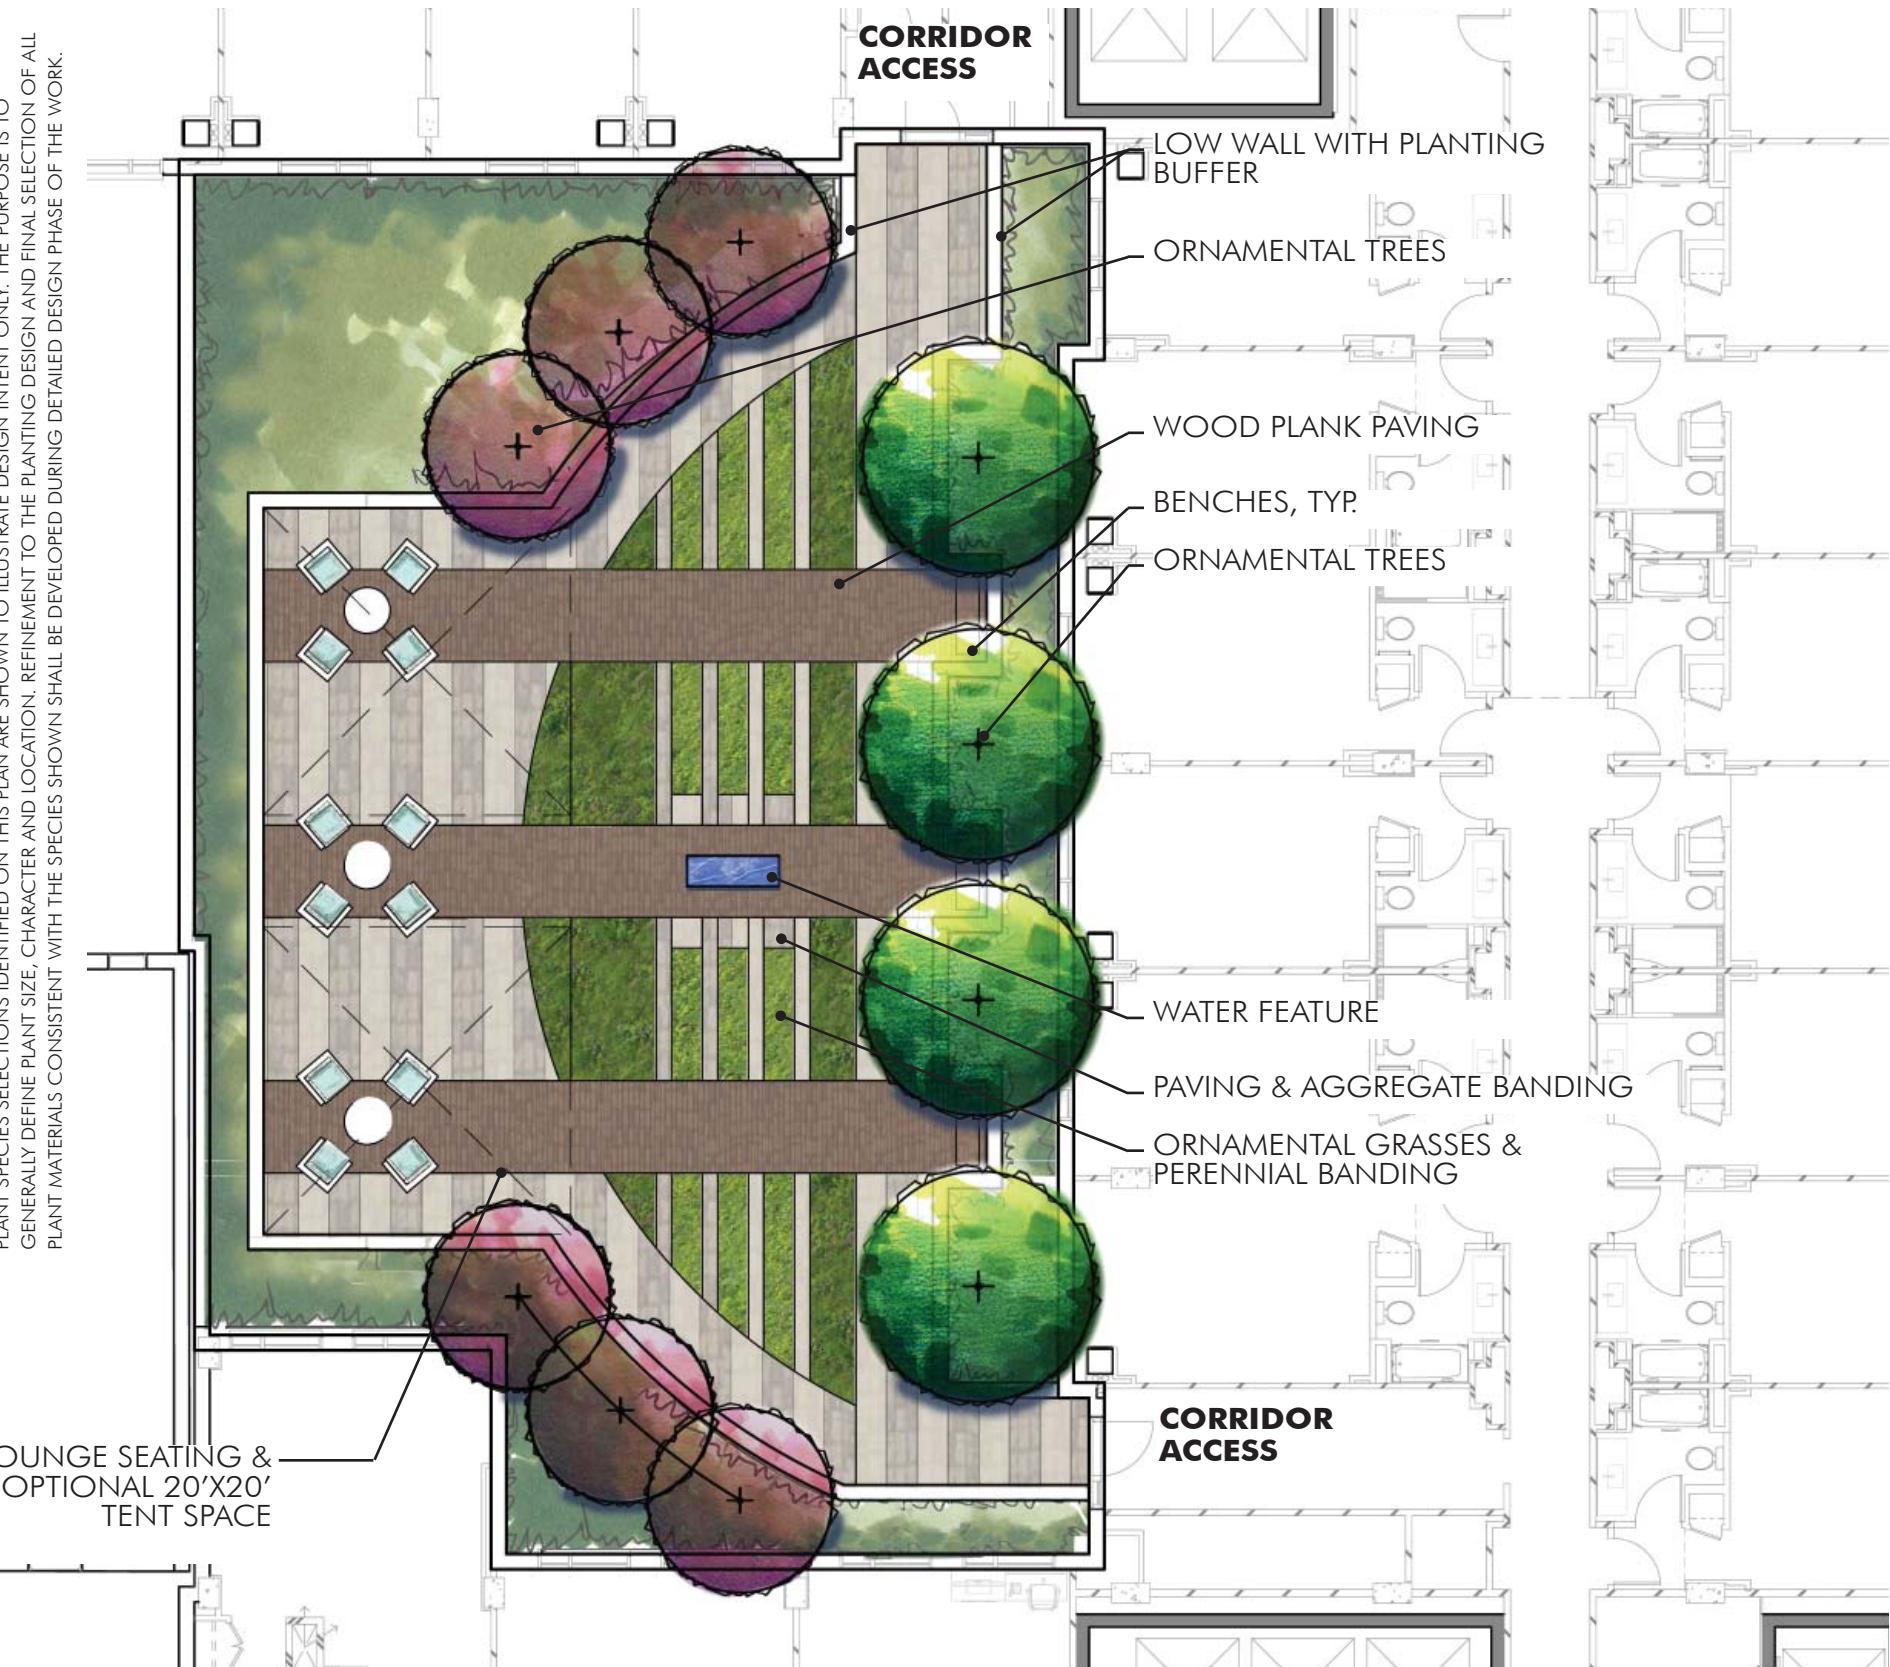

PROJECT N° 20110015 / 03862

JUNE 13, 2014

4TH LEVEL TERRACE ENLARGEMENT

PUD 369  
Square 369, Washington, DC  
Scale: NTS  
0 5' 10' 20'  
NORTH







PUD 369

L 1.04

PUD 369 SUBMISSION

NOTE:  
PLANT SPECIES SELECTIONS IDENTIFIED ON THIS PLAN ARE SHOWN TO ILLUSTRATE DESIGN INTENT ONLY. THE PURPOSE IS TO  
GENERALLY DEFINE PLANT SIZE, CHARACTER AND LOCATION. REFINEMENT TO THE PLANTING DESIGN AND FINAL SELECTION OF ALL  
PLANT MATERIALS CONSISTENT WITH THE SPECIES SHOWN SHALL BE DEVELOPED DURING DETAILED DESIGN PHASE OF THE WORK.

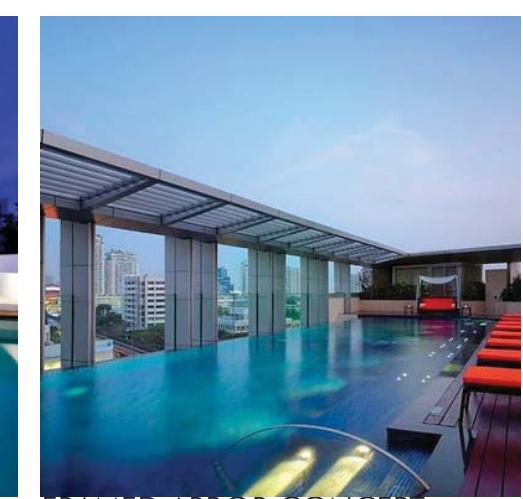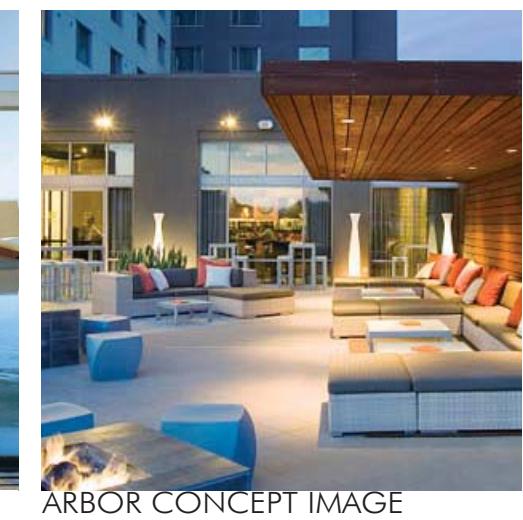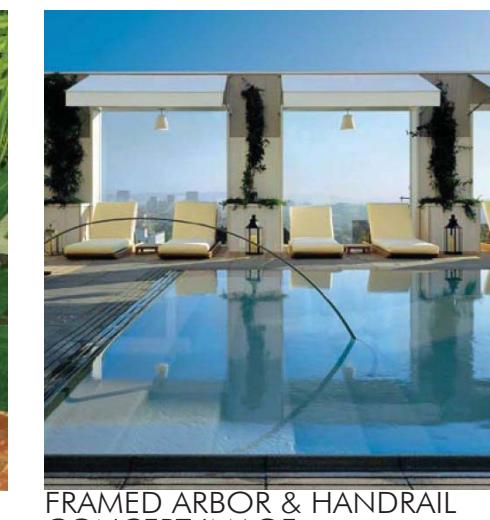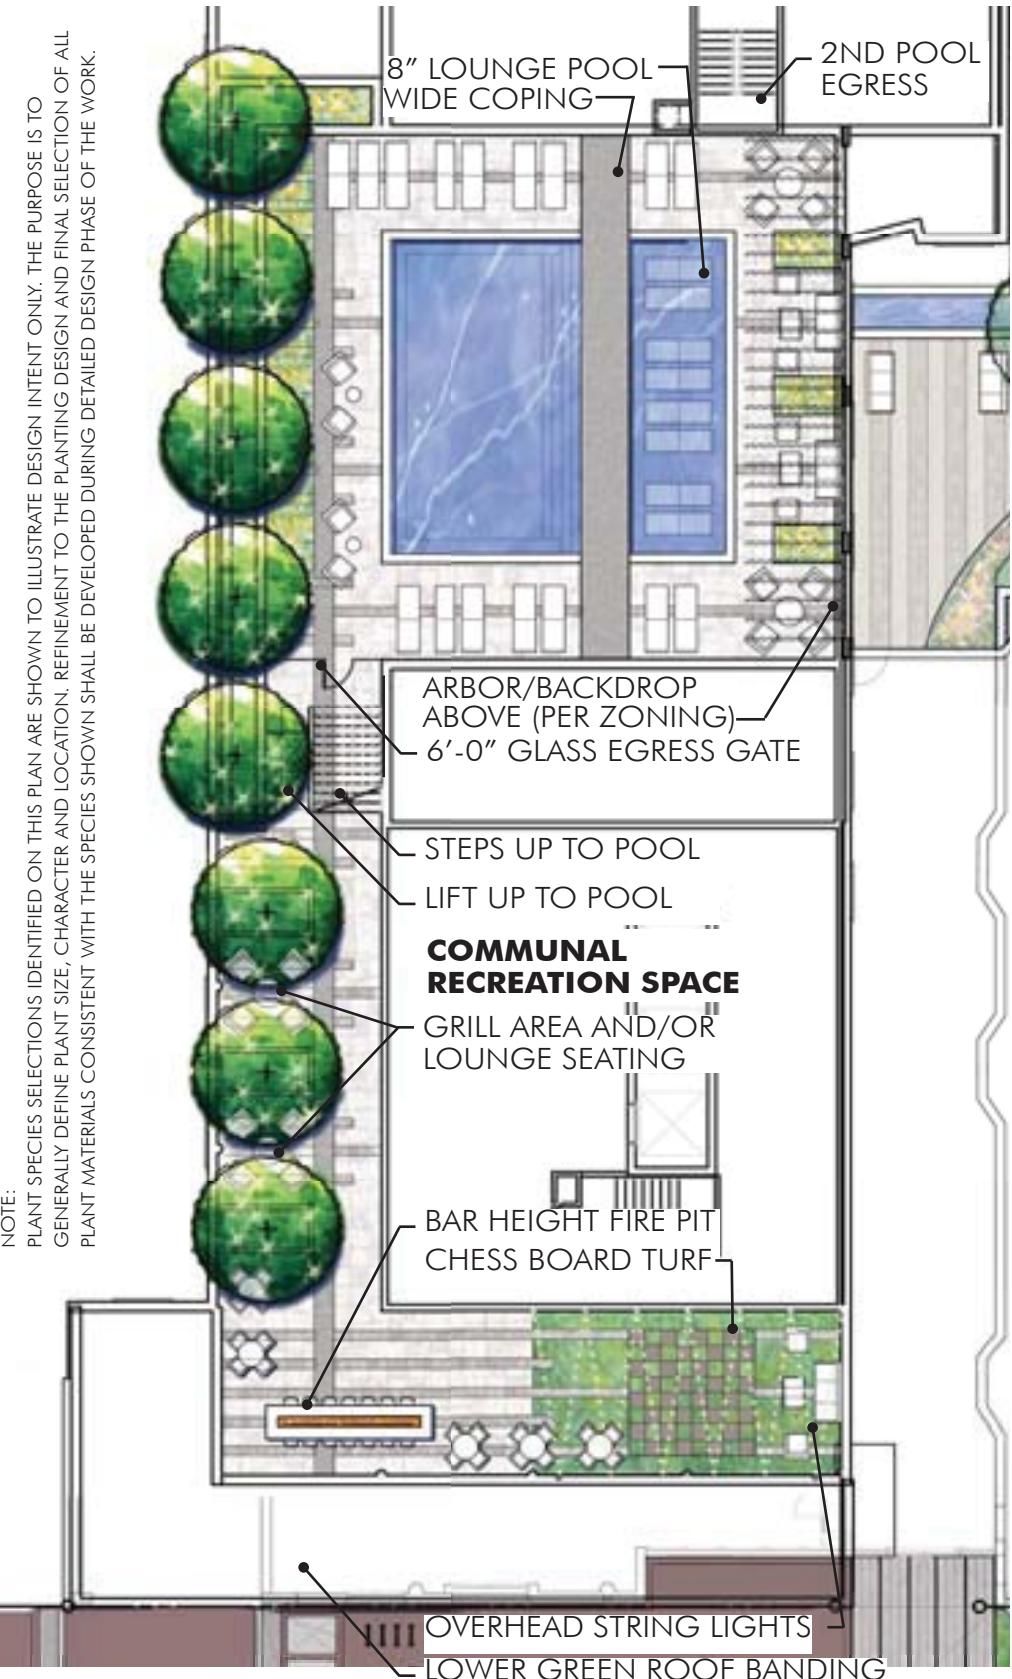

PROJECT N° 20110015 / 03862

JUNE 13, 2014

CLUB ROOM & POOL DECK ENLARGEMENT

PUD 369  
Square 369, Washington, DC  
Scale: 1" = 20'-0"  
0 5' 10' 20'  
NORTH

XXXIX  
STUDIO39  
XXXIX

PUD 369

L 1.05

PUD 369 SUBMISSION

### Streetscape Trees



SCARLET OAK  
*Quercus coccinea*  
9th Street




LONDON PLANETREE  
*Platanus acerifolia*  
L Street

### Ornamental Trees



WATERFALL JAPANESE MAPLE

*Acer palmatum 'Waterfall'*

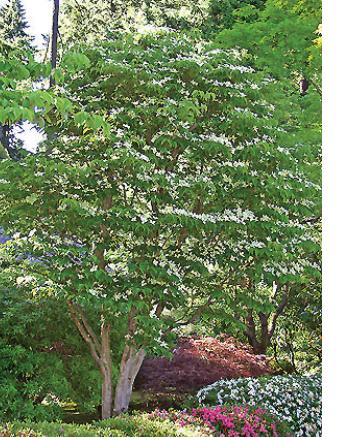

NATCHEZ CRAPEMYRTLE  
*Lagerstroemia indica 'Natchez'*

### Green Roof




STIPA TENUISSIMA  
*Nasella tenuissima*



SEDUM SPEC.



SEDUM SPEC.

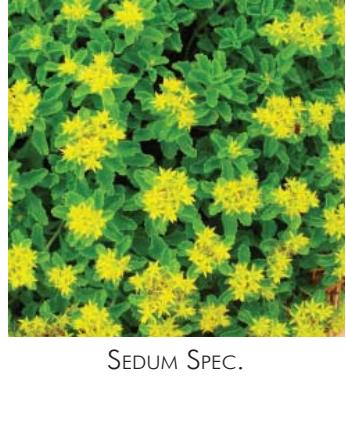

SEDUM SPEC.

### Shrubs



JAPANESE AUCUBA  
*Aucuba japonica*  
'Rozannie'



OSAKAZUKI AZALEA  
*Rhododendron*  
'Osakazuki'



WINTERGREEN BOXWOOD  
*Buxus microphylla*

### Perennials/Ornamental Grasses/ Ferns



FEATHER REED GRASS  
*Calamagrostis acutifolia 'Karl*  
*Foerster'*



CREEPING PHLOX  
*Phlox stolonifera 'Sherwood*  
*Purple'*



HEAVY METAL SWITCH GRASS  
*Panicum virgatum 'Heavy*  
*Metal'*



MOONBEAM COREOPSIS  
*Coreopsis verticula*  
'Moonbeam'



MONDO GRASS  
*Ophiopogon japonicus*



CAROLINA YELLOW JESSAMINE  
*Gelsemium sempervirens*



EVERGREEN CLEMATIS  
*Clematis armandii*



PINK MUHLY GRASS  
*Muhlenbergia capillaris*



LADY IN RED FERN  
*Athyrium filix-femina*



OAKLEAF FOAM FLOWER  
*Tiarella cordifolia 'Collina'*

NOTE:  
PLANT SPECIES SELECTIONS IDENTIFIED ON THIS PLAN ARE SHOWN TO ILLUSTRATE DESIGN INTENT ONLY. THE PURPOSE IS TO GENERALLY DEFINE PLANT SIZE, CHARACTER AND LOCATION. REFINEMENT TO THE PLANTING DESIGN AND FINAL SELECTION OF ALL PLANT MATERIALS CONSISTENT WITH THE SPECIES SHOWN SHALL BE DEVELOPED DURING DETAILED DESIGN PHASE OF THE WORK.

PROJECT N° 20110015 / 03862

JUNE 13, 2014

PLANT IMAGES

PUD 369  
Square 369, Washington, DC



PUD 369

L 1.06

PUD 369 SUBMISSION




STREETCAPE BENCH



STREETCAPE TRASH RECEPTACLE



STREETCAPE BOLLARDS

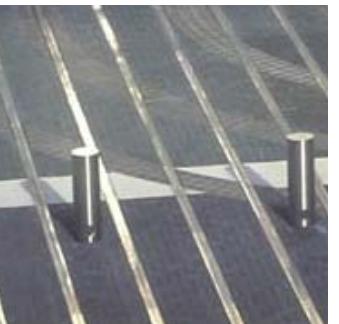

STAINLESS STEEL STRIPS



PAVER ACCENT LIGHTS



STREETCAPE "U" BIKE RACK



GRANITE PAVER PLANKS



GRANITE SETTS



PATTERN: BASKET WEAVE  
COLOR: RED  
(9TH STREET N.W.)



PATTERN: HERRINGBONE  
COLOR: RED  
(VEHICULAR ACCESS DRIVES)



PATTERN: RUNNING BOND  
COLOR: RED  
(L STREET N.W.)



DOUBLE  
WASHINGTON  
GLOBE



TREE GRATE

NOTE:

PLANT SPECIES SELECTIONS IDENTIFIED ON THIS PLAN ARE SHOWN TO ILLUSTRATE DESIGN INTENT ONLY. THE PURPOSE IS TO GENERALLY DEFINE PLANT SIZE, CHARACTER AND LOCATION. REFINEMENT TO THE PLANTING DESIGN AND FINAL SELECTION OF ALL PLANT MATERIALS CONSISTENT WITH THE SPECIES SHOWN SHALL BE DEVELOPED DURING DETAILED DESIGN PHASE OF THE WORK.

PROJECT N° 20110015 / 03862

JUNE 13, 2014

PUD 369 SUBMISSION

HARDSCAPE IMAGES

PUD 369  
Square 369, Washington, DC



PUD 369

L 1.07