Sursum Corda PUD

Second Stage PUD Application for Phase 1

POST HEARING SUBMISSION SUPPLEMENTAL PLANS - BALCONIES & TERRACES

OCTOBER 10, 2019

Applicant:

TBSC Owner I LLC 250 Gibraltar Road, Horsham, PA 19044

Land Use Counsel:

Holland + Knight, LLP 800 17th Street, NW, Suite 1100, Washington DC 20006

Architect:

WDG Architecture, PLLC 1025 Connecticut Ave NW, Suite 300, Washington DC 20036

Civil:

Bohler DC 1301 Pennsylvania Ave., NW Ste 825, Washington Dc, 20004

Landscape:

Parker Rodriguez 101 N. Union St., Ste. 320, Alexandria, VA 22314

Traffic:

Gorove / Slade Assocates, Inc. 1140 Connecticut Ave NW, Ste 600, Washington, DC 20036

PUD SOUTHWEST BUI	LDING UNIT M	ATRIX			
UNIT TYPE		AVE NSF	SUBTOTAL	%	TOTAL AREA
BUILDING SW					
MARKET UNITS					
,STUDIO(1B)		529 SF	26	12.0%	13,754 SF
.1BRJ(1B)		611 SF	18	8.3%	10,994 SF
1BR(1B)		748 SF	64	29.6%	47,853 SF
1BRD(1B)		909 SF	8	3.7%	7,271 SF
2BR(2B)		1,147 SF	24	11.1%	27,534 SF
2BRJ(2B)		936 SF	9	4.2%	8,426 SF
3BR(2B)		1,307 SF	16	7.4%	20,911 SF
		829 SF	165	76.4%	136,743 SF
RESERVED UNITS	MIN SIZE				
RES 1BR(1B)	715 SF	750 SF	18	8.3%	13,497 SF
RES 2BR(2B)	1,100 SF_	1,131 SF	24	11.1%	27,142 SF
RES 3BR(2B)	1,390 SF	1,390 SF	9	4.2%	12,512 SF
		1042 SF	51	23.6%	53,151 SF
TOTAL		879 SF	216	100.0%	189,894 SF

SOUTHEAST BUILDING UNIT MATRIX

Total 20

11

0

PUD SOUTHEAST BUILDING UNIT MATRIX						
	AVE NSF	SUBTOTAL	%	TOTAL AREA		
BUILDING SE						
MARKET UNITS						
,STUDIO(1B)	556 SF	34	9.8%	18,919 SF		
.1BRJ(1B)	594 SF	15	4.3%	8,914 SF		
1BR(1B)	735 SF	109	31.5%	80,066 SF		
1BRD(1B)	813 SF	10	2.9%	8,134 SF		
2BR(2B)	1,121 SF	56	16.2%	62,766 SF		
2BRJ(2B)	923 SF	19	5.5%	17,545 SF		
3BR(2B)	1,344 SF	31	9.0%	41,678 SF		
4BR(2B)	1,592 SF	1	0.3%	1,592 SF		
	871 SF	275	79.5%	239,614 SF		
RESERVED UNITS MIN SIZE	=					
RES 1BR(1B) 715 SF	739 SF	21	6.1%	15,515 SF		
RES 2BR(2B) 1,100 SF	1,128 SF	24	6.9%	27,071 SF		
RES 3BR(2B) 1,390 SF	1,422 SF	17	4.9%	24,170 SF		
RES 4BR(2B) 1,580 SF	1,592 SF	9	2.6%	14,330 SF		
	1142 SF	71	20.5%	81,085 SF		
TOTAL	007.00	24/	100.007	200 /00 05		
TOTAL	927 SF	346	100.0%	320,699 SF		


Sursum Terraces & Balconies

	Reserved	Market
Level 1 Terraces	6	14
Level 2 Balconies	0	0
Level 3 Balconies	3	8
Level 4 Balconies	3	4
Level 5 Balconies	3	5
Level 6 Balconies	3	5
Level 7 Balconies	3	3
Level 8 Balconies	2	4
Level 9 Balconies	3	3
Level 10 Balconies	0	0
Total Balconies / Terraces	26	46
Total Units	122	440
Ratio	21%	10%

Note: Plans reflect the current ratios of balconies and terraces to the number of reserved units vs market rate units; final ratios may be adjusted if the actual number of returning residents is modified

THIS SHEET INTENTIONALLY LEFT BLANK


TBSC OWNER I LLC | SURSUM CORDA SOUTH PARCEL | 1112 FIRST TERRACE, NW WASHINGTON, DC 20001

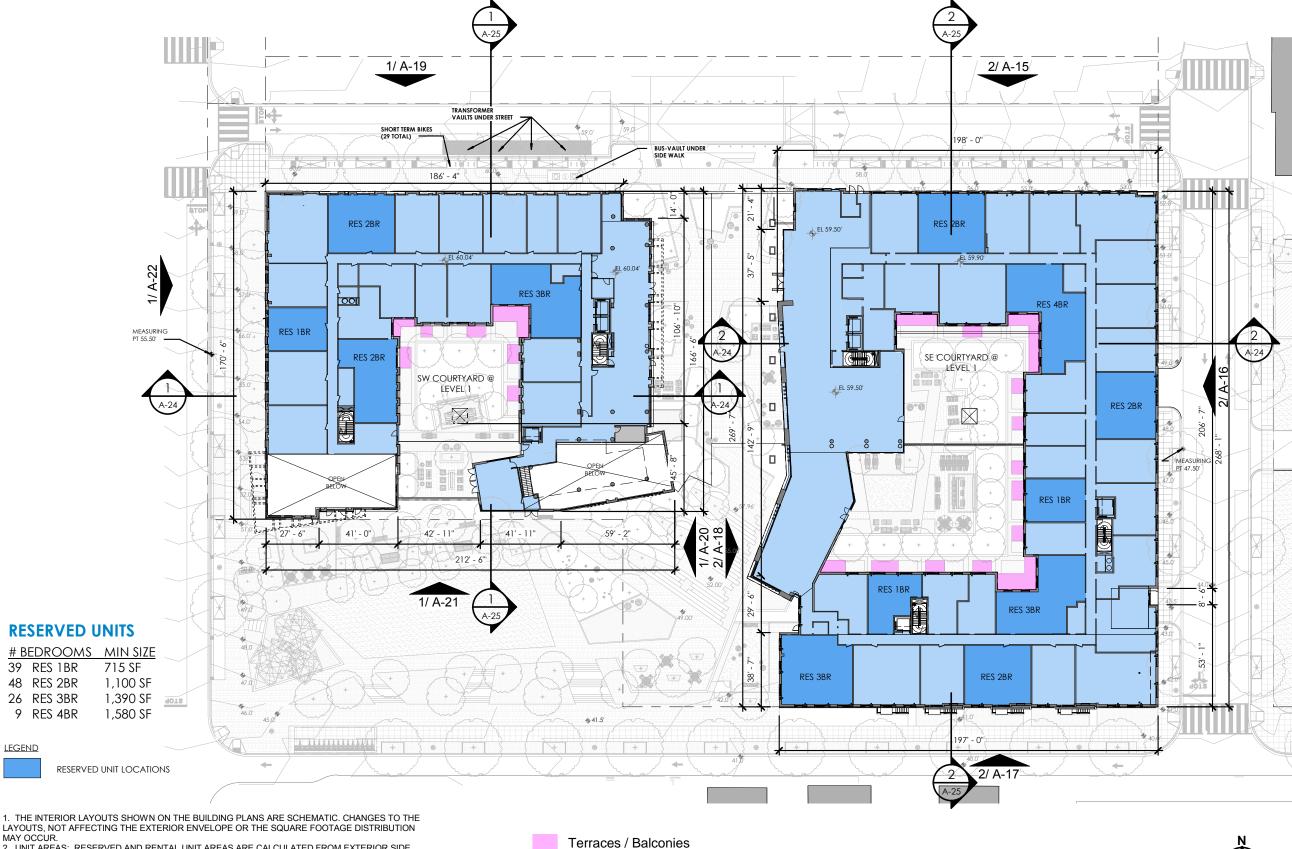

LAYOUTS, NOT AFFECTING THE EXTERIOR ENVELOPE OR THE SQUARE FOOTAGE DISTRIBUTION MAY OCCUR.

2. UNIT AREAS: RESERVED AND RENTAL UNIT AREAS ARE CALCULATED FROM EXTERIOR SIDE OF EXTERIOR WALLS, CENTERLINE OF DEMISING WALLS, AND CORRIDOR SIDE OF CORRIDOR


3. THE NUMBER OF RESERVED UNITS, THE UNIT MIX, AND LOCATION OF RESERVED UNITS MAY BE ADJUSTED TO REFLECT THE ACTUAL NUMBER OF SURSUM CORDA HOUSEHOLDS THAT ELECT TO OCCUPY A RESERVED UNIT, THEIR HOUSEHOLD COMPOSITION, AND/OR HUD STANDARDS RELATING TO THE NUMBER OF BEDROOMS REQUIRED FOR EACH HOUSEHOLD AT TIME OF PERMITTING.

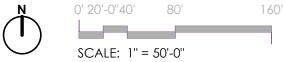


A-06

POST HEARING SUBMISSION

FLOOR PLANS - LEVEL

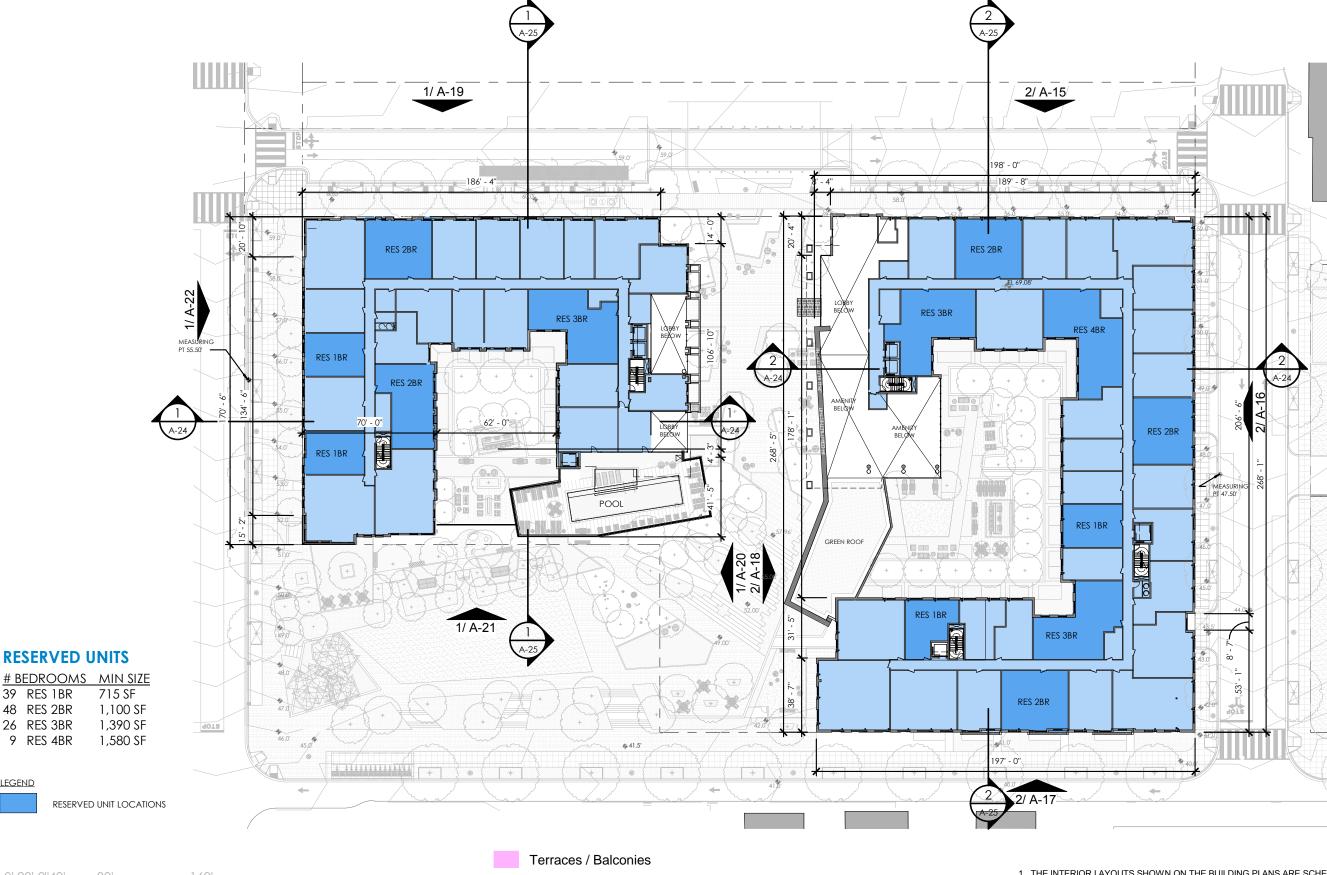



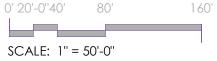

39 RES 1BR

48 RES 2BR


26 RES 3BR


9 RES 4BR

LEGEND


^{1.} THE INTERIOR LAYOUTS SHOWN ON THE BUILDING PLANS ARE SCHEMATIC. CHANGES TO THE LAYOUTS, NOT AFFECTING THE EXTERIOR ENVELOPE OR THE SQUARE FOOTAGE DISTRIBUTION MAY OCCUR.

^{2.} UNIT AREAS: RESERVED AND RENTAL UNIT AREAS ARE CALCULATED FROM EXTERIOR SIDE OF EXTERIOR WALLS, CENTERLINE OF DEMISING WALLS, AND CORRIDOR SIDE OF CORRIDOR WALLS. 3. THE NUMBER OF RESERVED UNITS, THE UNIT MIX, AND LOCATION OF RESERVED UNITS MAY BE ADJUSTED TO REFLECT THE ACTUAL NUMBER OF SURSUM CORDA HOUSEHOLDS THAT ELECT TO OCCUPY A RESERVED UNIT, THEIR HOUSEHOLD COMPOSITION, AND/OR HUD STANDARDS RELATING TO THE NUMBER OF BEDROOMS REQUIRED FOR EACH HOUSEHOLD AT TIME OF

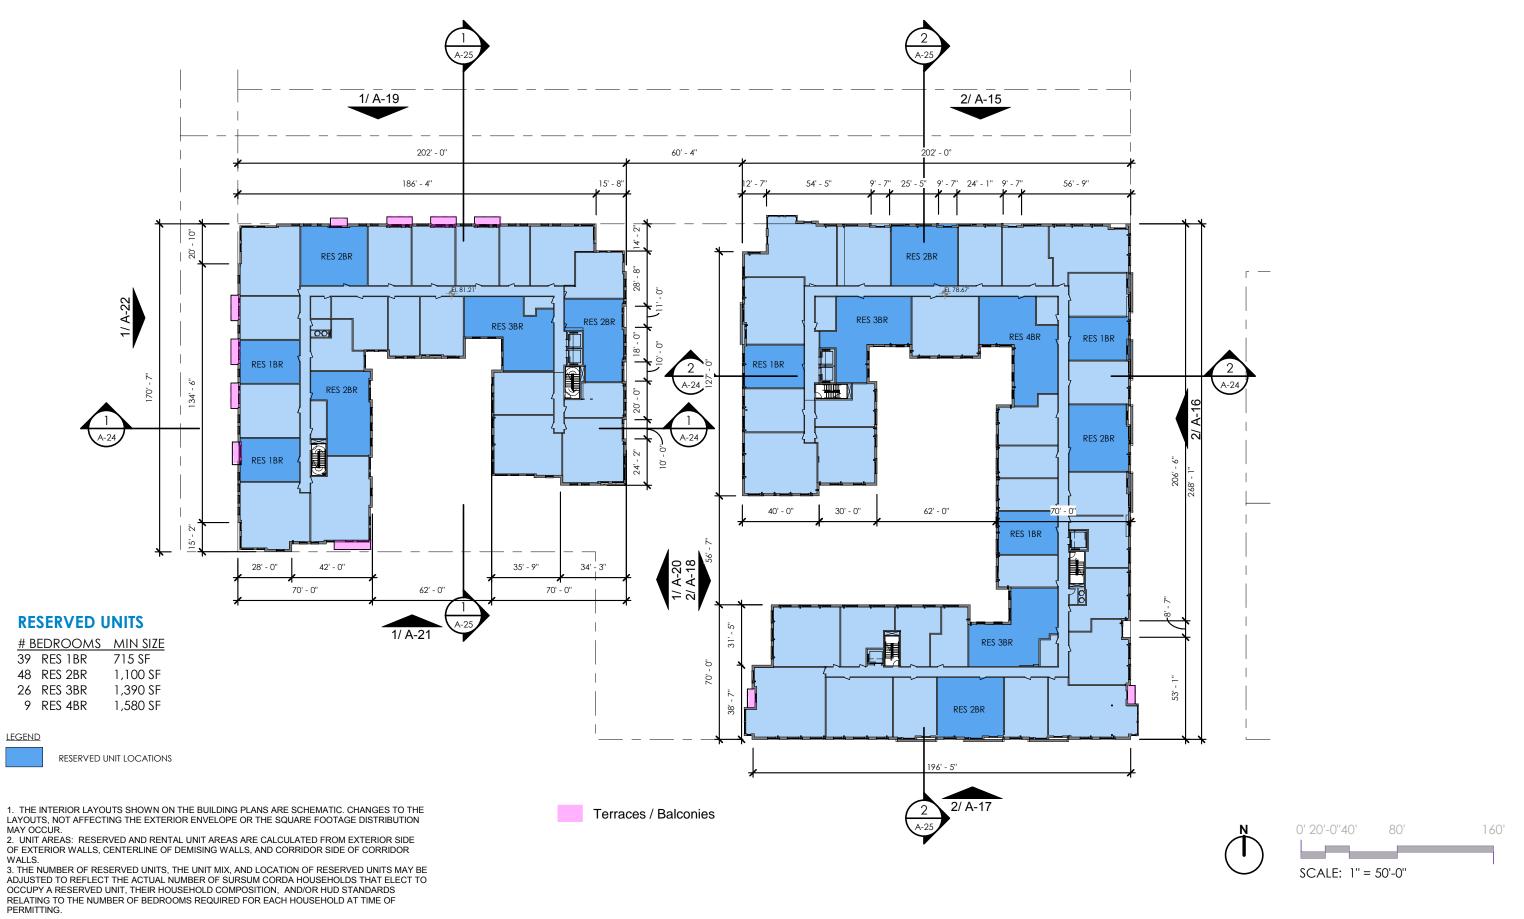

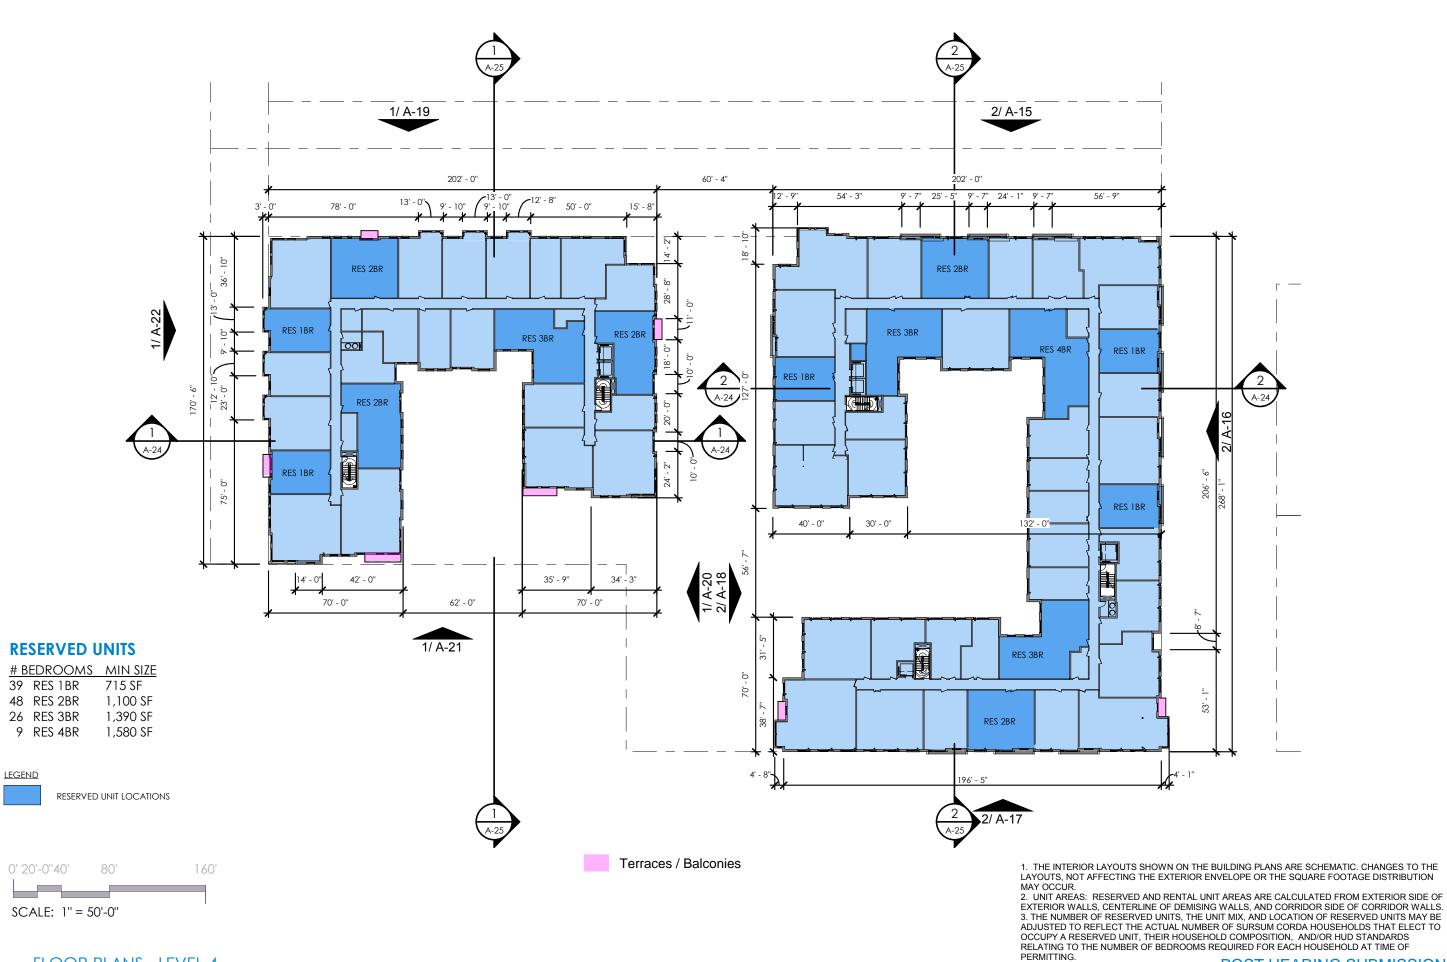




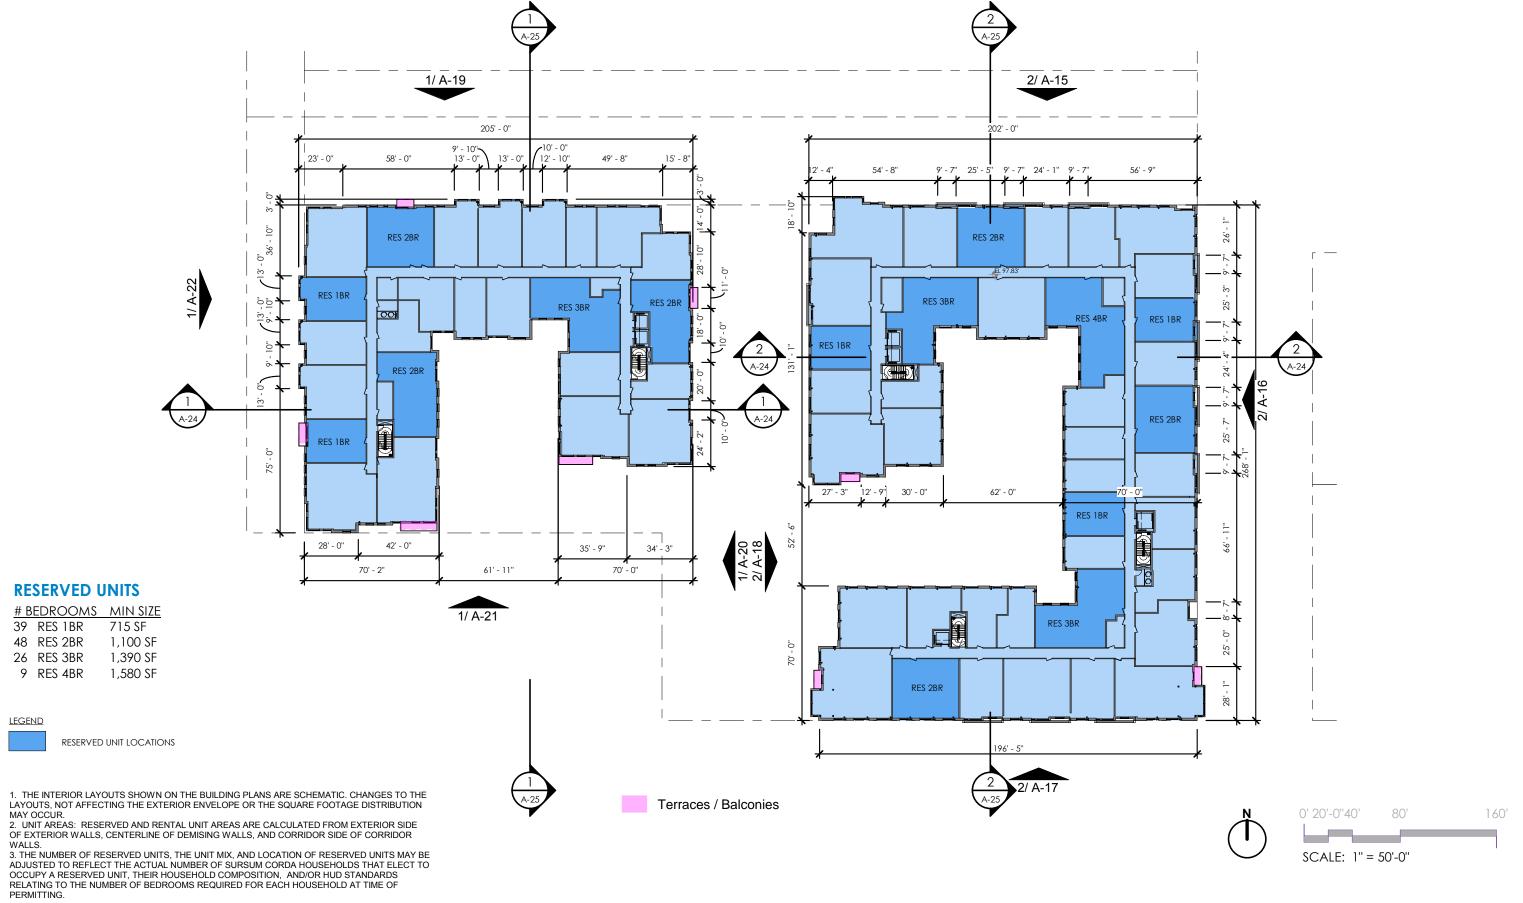

POST HEARING SUBMISSION

FLOOR PLANS - LEVEL 5

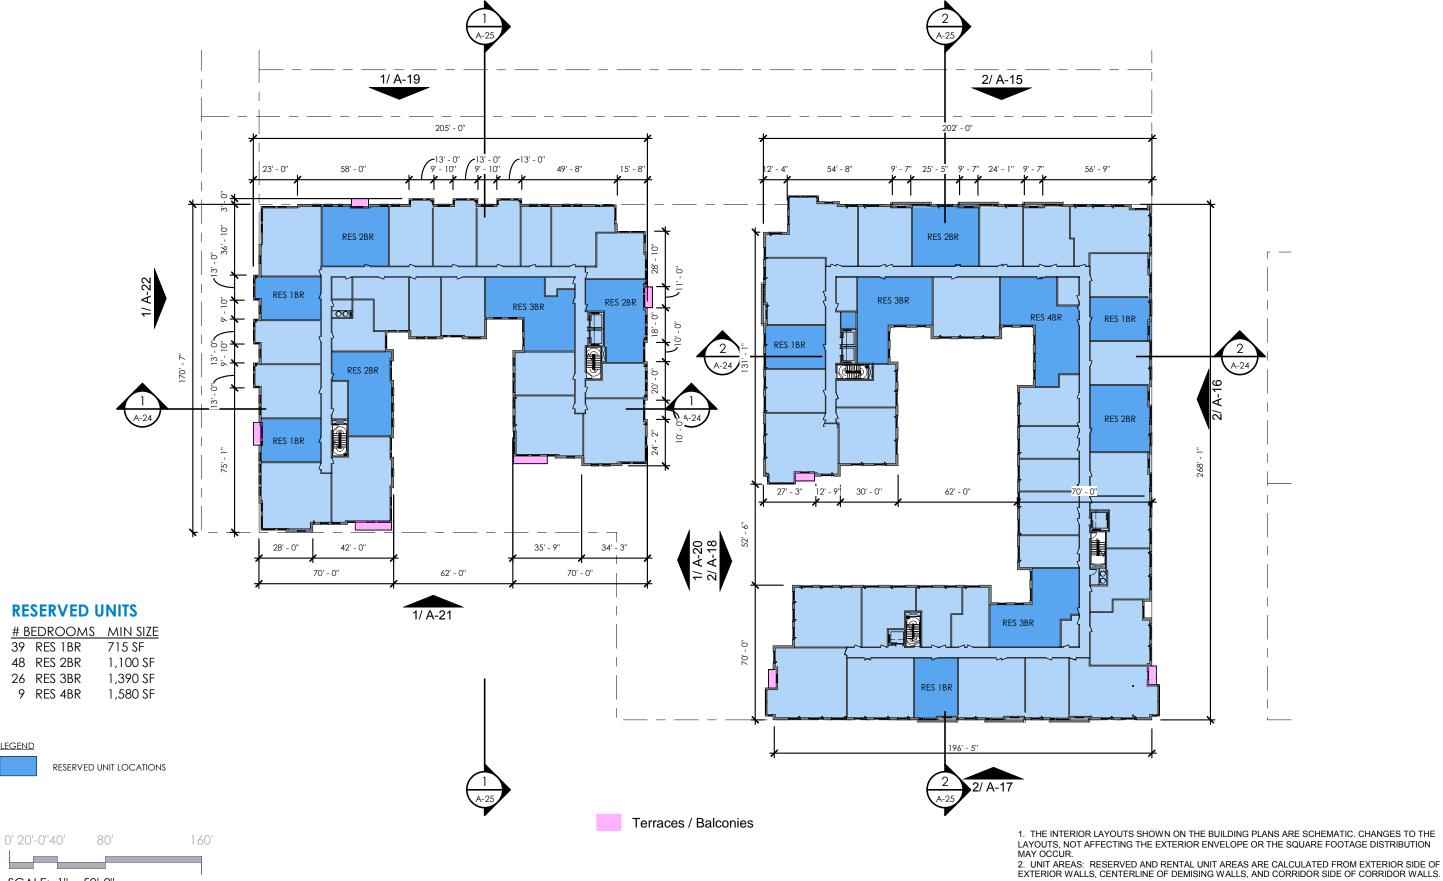





SCALE: 1" = 50'-0"

LEGEND

3. THE NUMBER OF RESERVED UNITS, THE UNIT MIX, AND LOCATION OF RESERVED UNITS MAY BE ADJUSTED TO REFLECT THE ACTUAL NUMBER OF SURSUM CORDA HOUSEHOLDS THAT ELECT TO OCCUPY A RESERVED UNIT, THEIR HOUSEHOLD COMPOSITION, AND/OR HUD STANDARDS RELATING TO THE NUMBER OF BEDROOMS REQUIRED FOR EACH HOUSEHOLD AT TIME OF

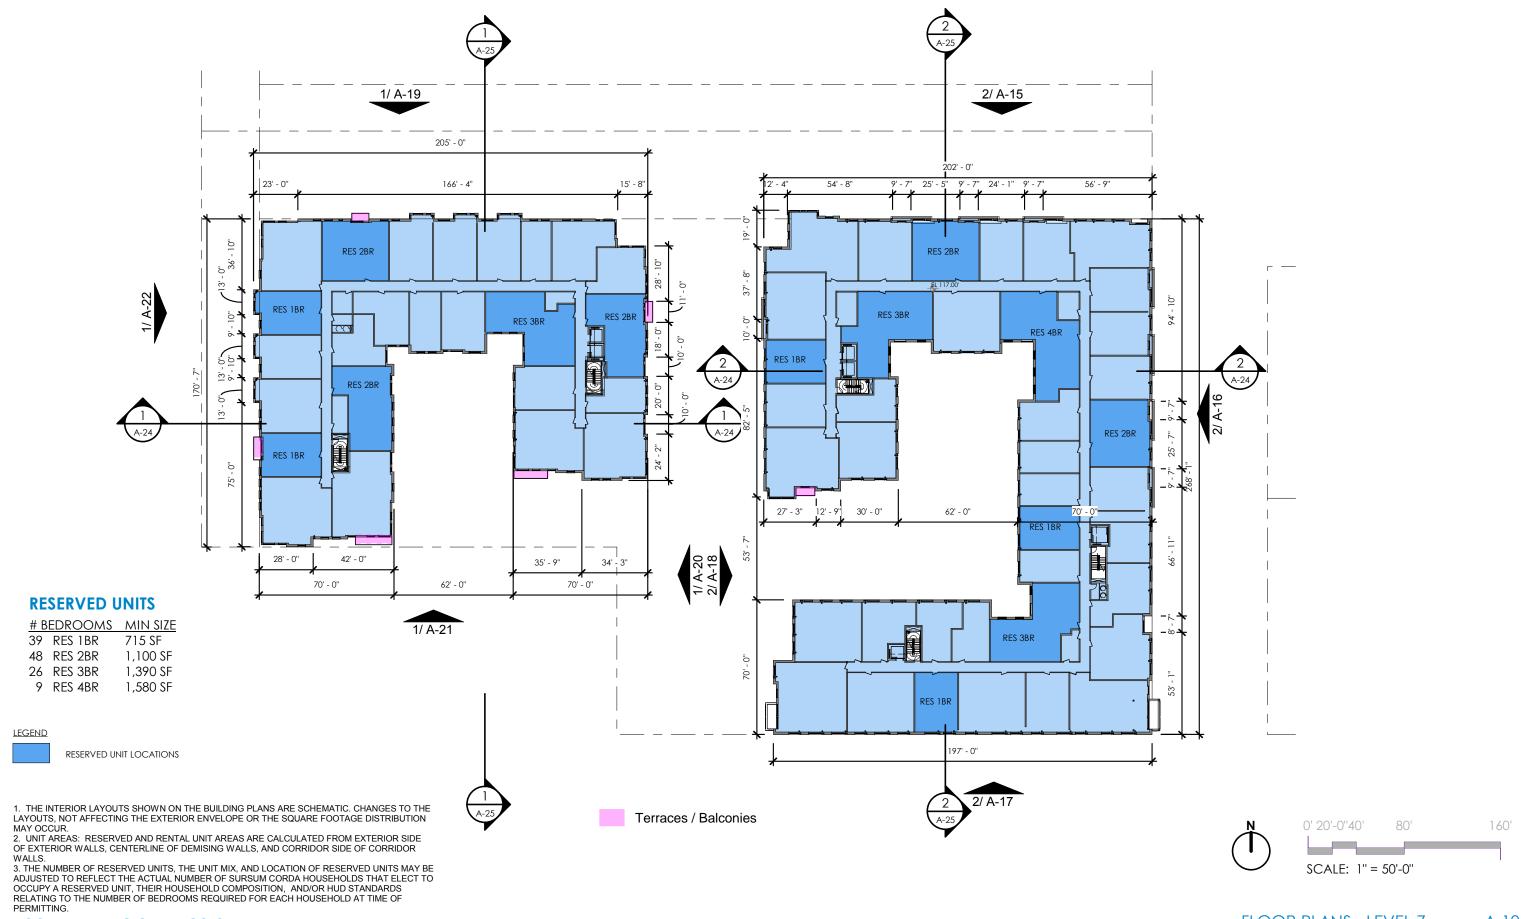

WASHINGTON, DC 20001

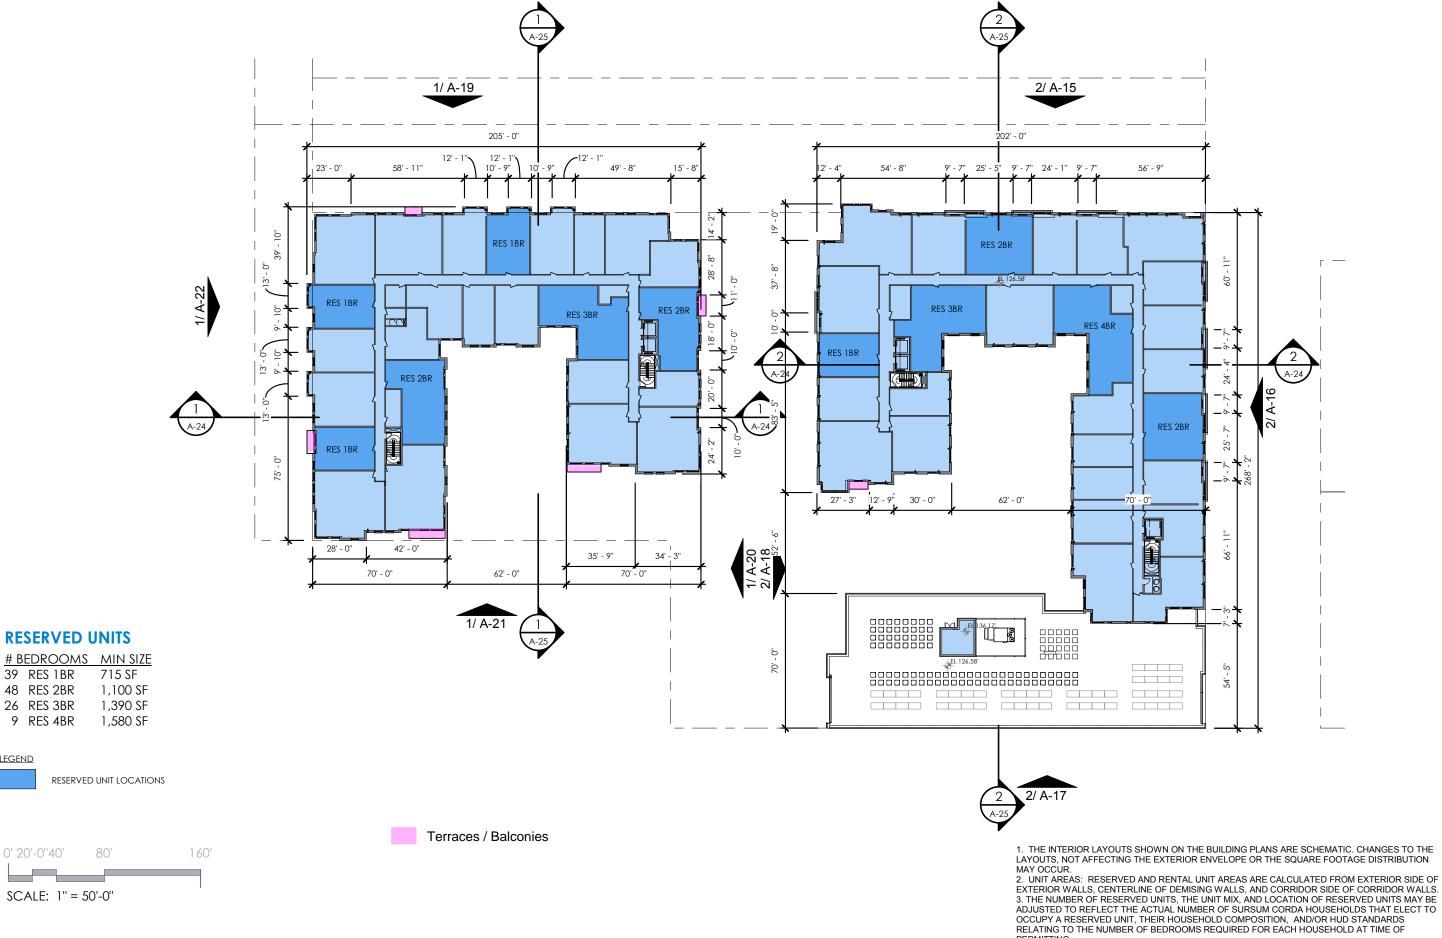

FLOOR PLANS - LEVEL 8

SCALE: 1" = 50'-0"

39 RES 1BR

48 RES 2BR


26 RES 3BR

0' 20'-0''40'

LEGEND


9 RES 4BR

POST HEARING SUBMISSION

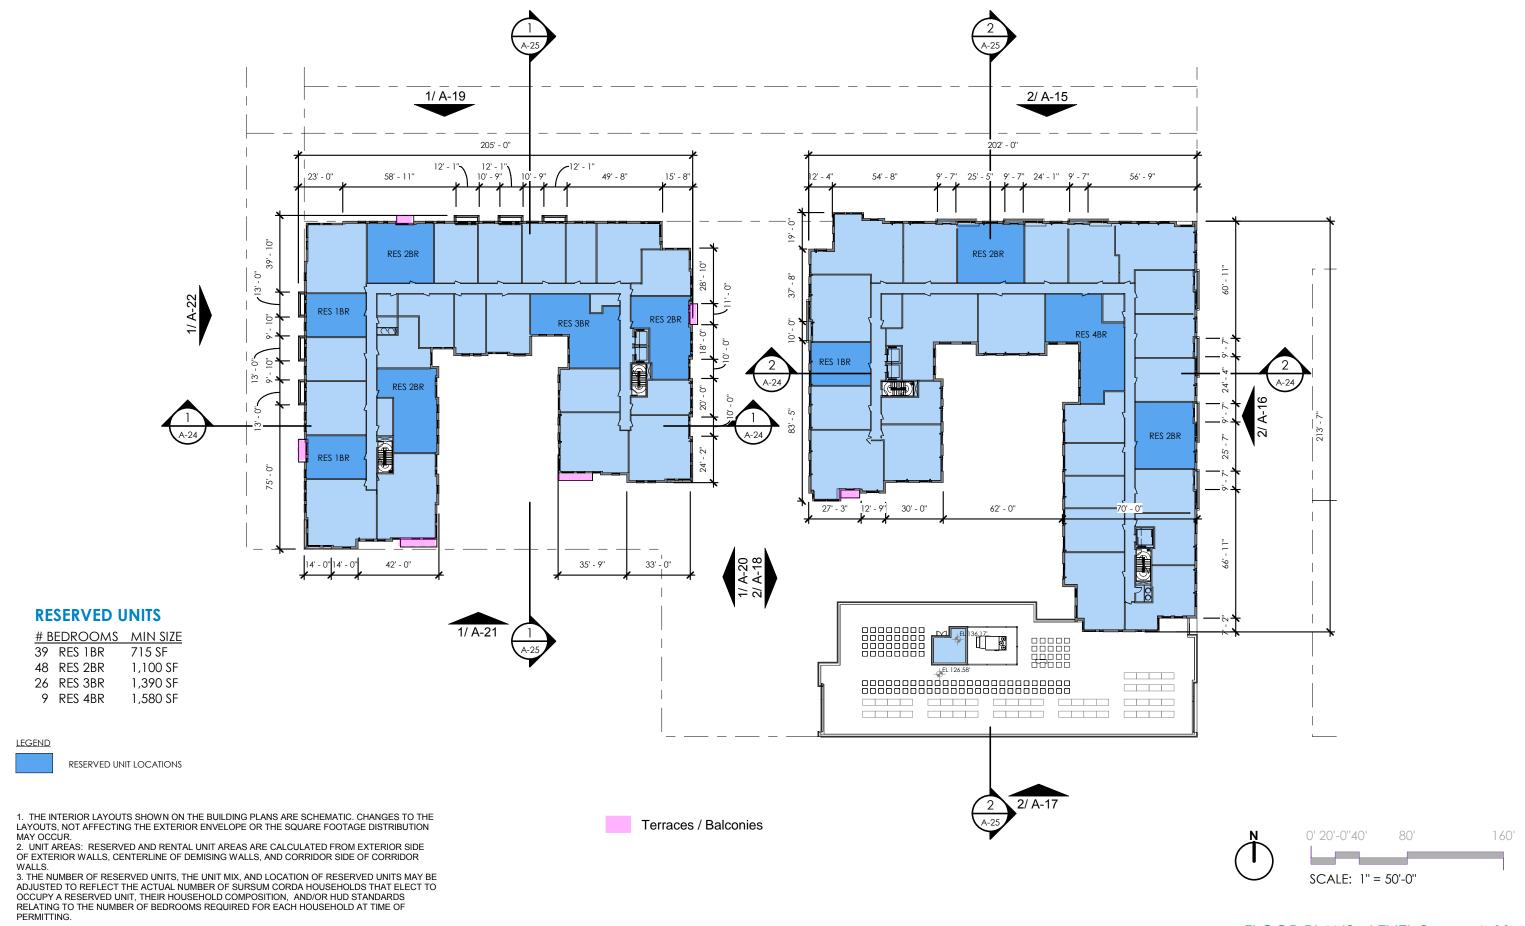

POST HEARING SUBMISSION

FLOOR PLANS - LEVEL 9 A-11a

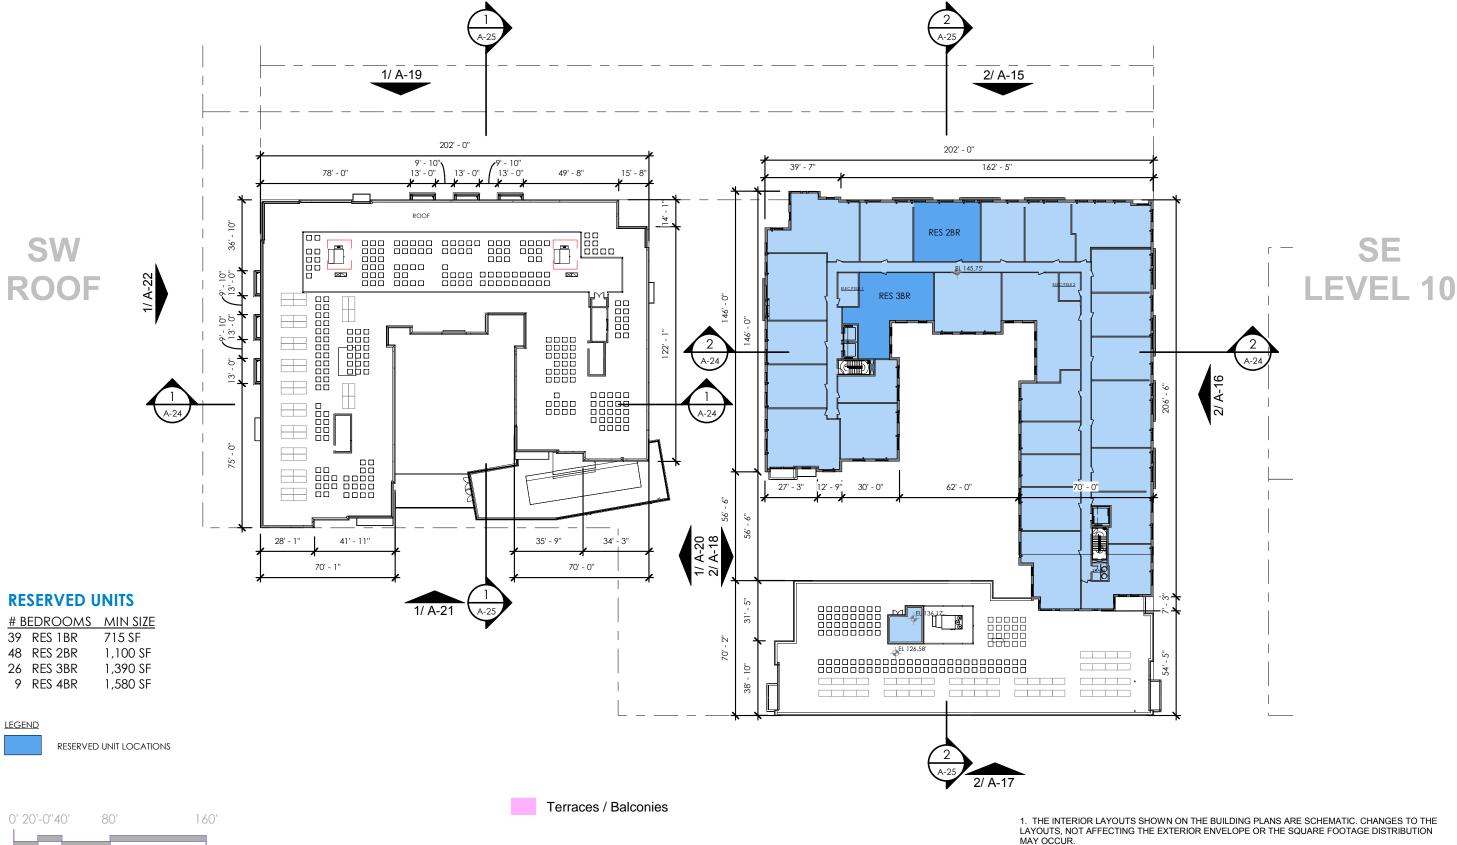



SCALE: 1" = 50'-0"

2. UNIT AREAS: RESERVED AND RENTAL UNIT AREAS ARE CALCULATED FROM EXTERIOR SIDE OF EXTERIOR WALLS, CENTERLINE OF DEMISING WALLS, AND CORRIDOR SIDE OF CORRIDOR WALLS.

3. THE NUMBER OF RESERVED UNITS, THE UNIT MIX, AND LOCATION OF RESERVED UNITS MAY BE ADJUSTED TO REFLECT THE ACTUAL NUMBER OF SURSUM CORDA HOUSEHOLDS THAT ELECT TO OCCUPY A RESERVED UNIT, THEIR HOUSEHOLD COMPOSITION, AND/OR HUD STANDARDS RELATING TO THE NUMBER OF BEDROOMS REQUIRED FOR EACH HOUSEHOLD AT TIME OF POST HEARING SUBMISSION