


RECEIVED
D.C. OFFICE OF ZONING
2011 NOV 10 PM 3:54

Historic Preservation Clearance for Exterior Work. Scope of approved exterior work is restricted only to drawings with this stamp.
Signature and date: *[Signature]* 7/26/11

BOARD OF ZONING ADJUSTMENT
District of Columbia
CASE NO. 18326
EXHIBIT NO. 11

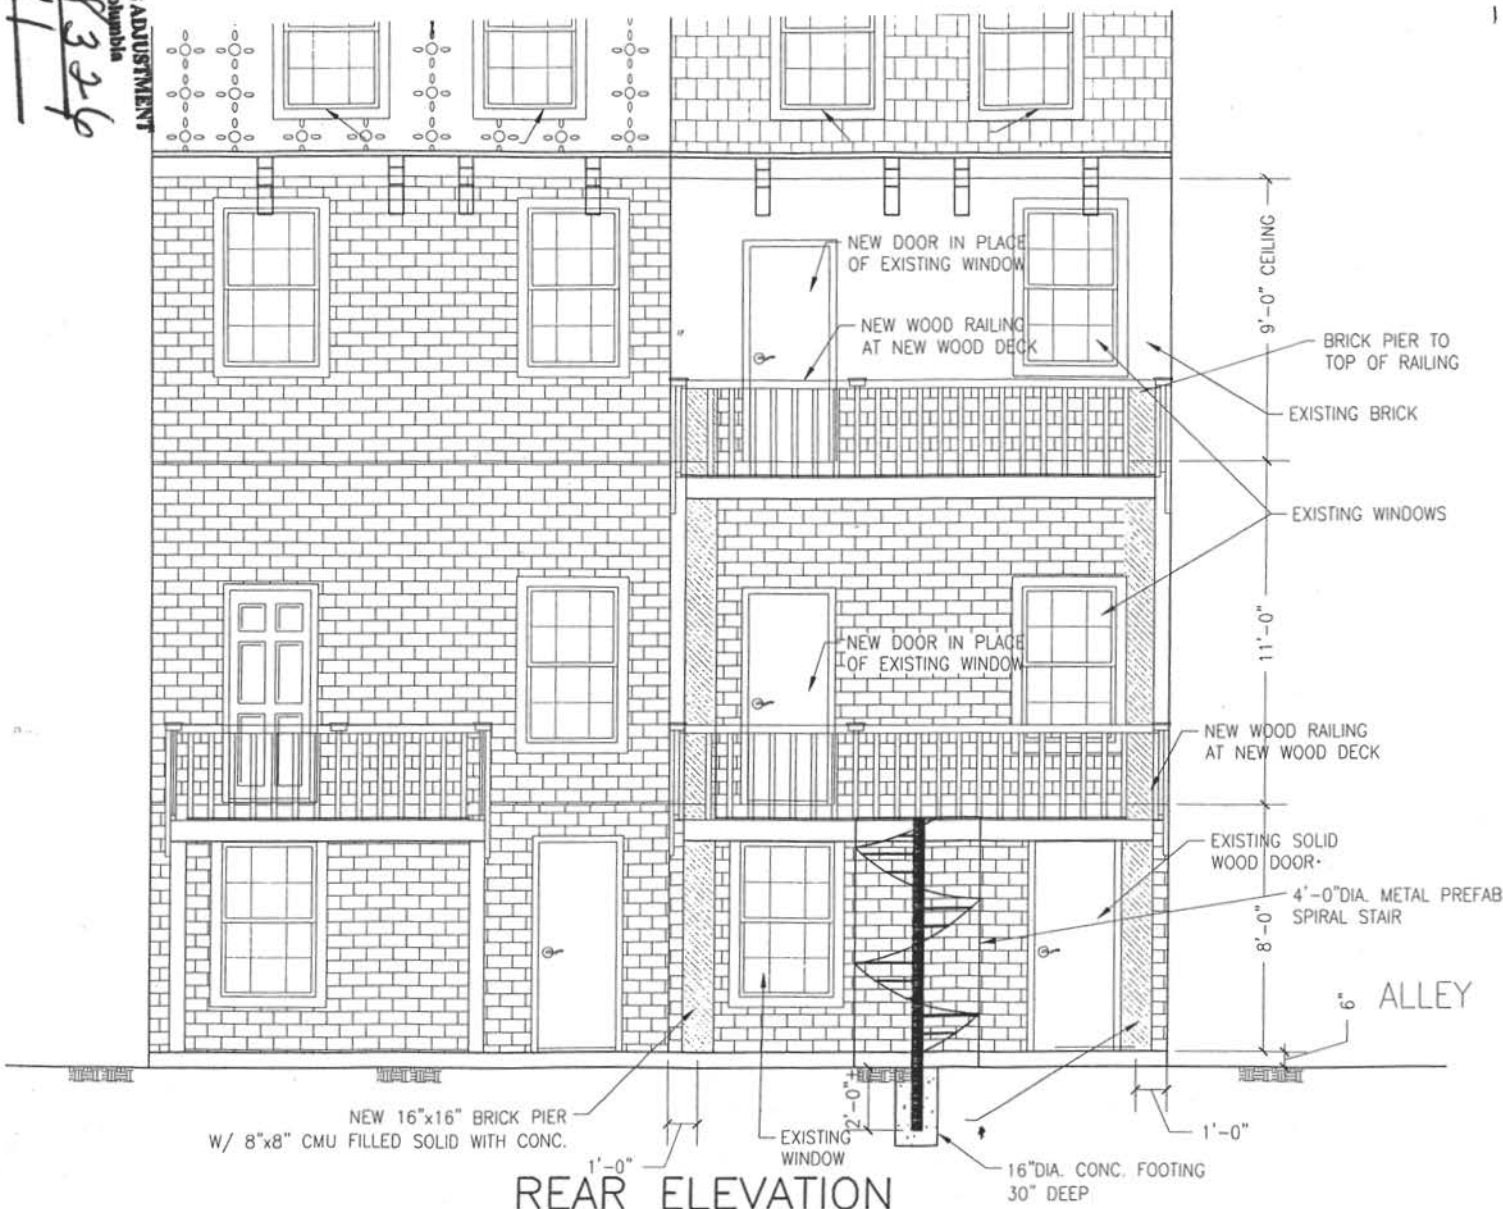


REAR ELEVATION

SCALE: 1/4"=1'-0"

Board of Zoning Adjustment
District of Columbia
CASE NO.18326
EXHIBIT NO.11

RECEIVED
D.C. OFFICE OF ZONING

2011 NOV 10 PM 3:54

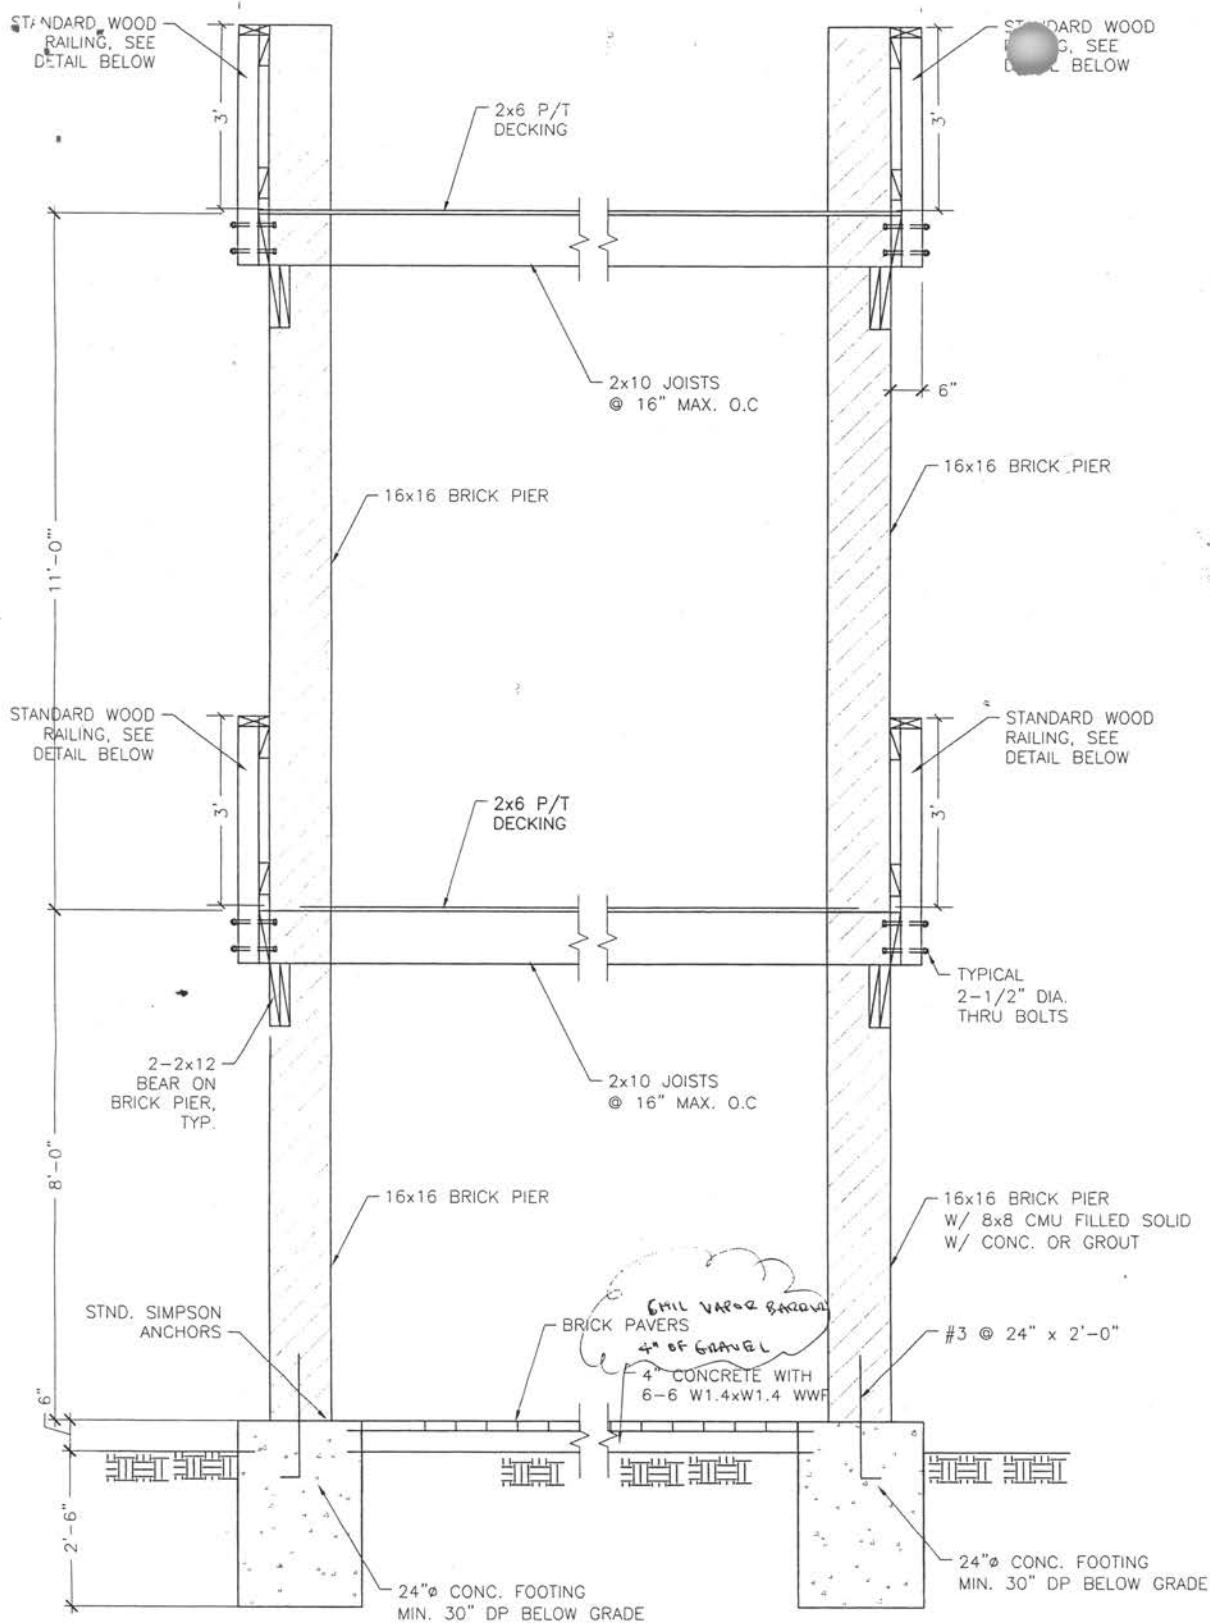

SECTION A-A
SCALE: 1/2" = 1'-0"

