

Nero, Richard (DCOZ)




From: M. Yunus Sikder <aotcusa@hotmail.com>
Sent: Wednesday, May 02, 2012 9:19 PM
To: Moy, Clifford (DCOZ); Nyarku, John (DCOZ); DCOZ - BZA Submissions (DCOZ); Jackson, Arthur (OP)
Subject: Re.: Revised site plan for 2425 Franklin ST NE
Attachments: 2425 Franklin St Rev 5 2 12 .pdf

John,
Please see the revised site plan for BZA case of this project as proposed by board members. Please let me know if you have any question. Thanks.

RECEIVED
D.C. OFFICE OF ZONING
2012 MAY -3 AM 8:33


BOARD OF ZONING ADJUSTMENT
District of Columbia
CASE NO. 18342
EXHIBIT NO. 27

Board of Zoning Adjustment
District of Columbia
CASE NO.18342
EXHIBIT NO.27

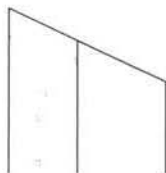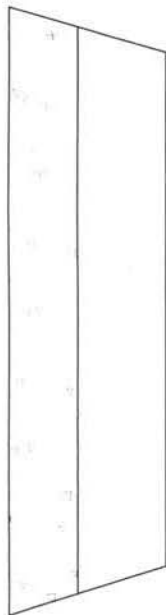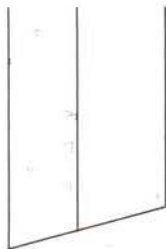


CURB

FRANKLIN STREET NE

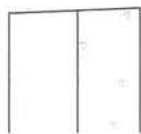

CURB

PROPERTY LINE

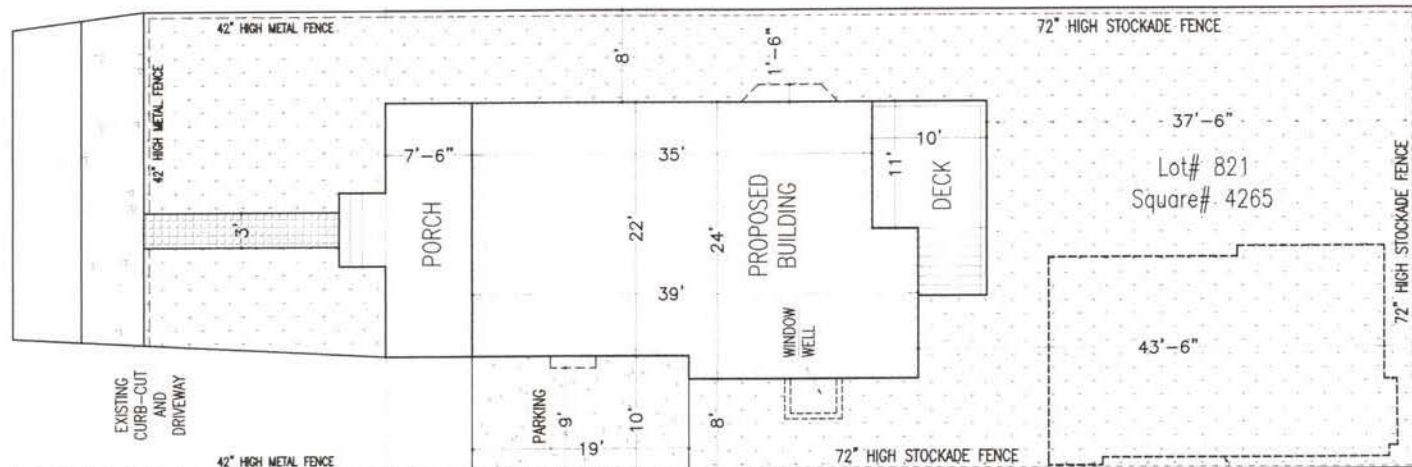

LANDSCAPE PLAN

2425 Franklin Street NE
Washington, DC 20018
Scale 1/8"=1'-0"

