


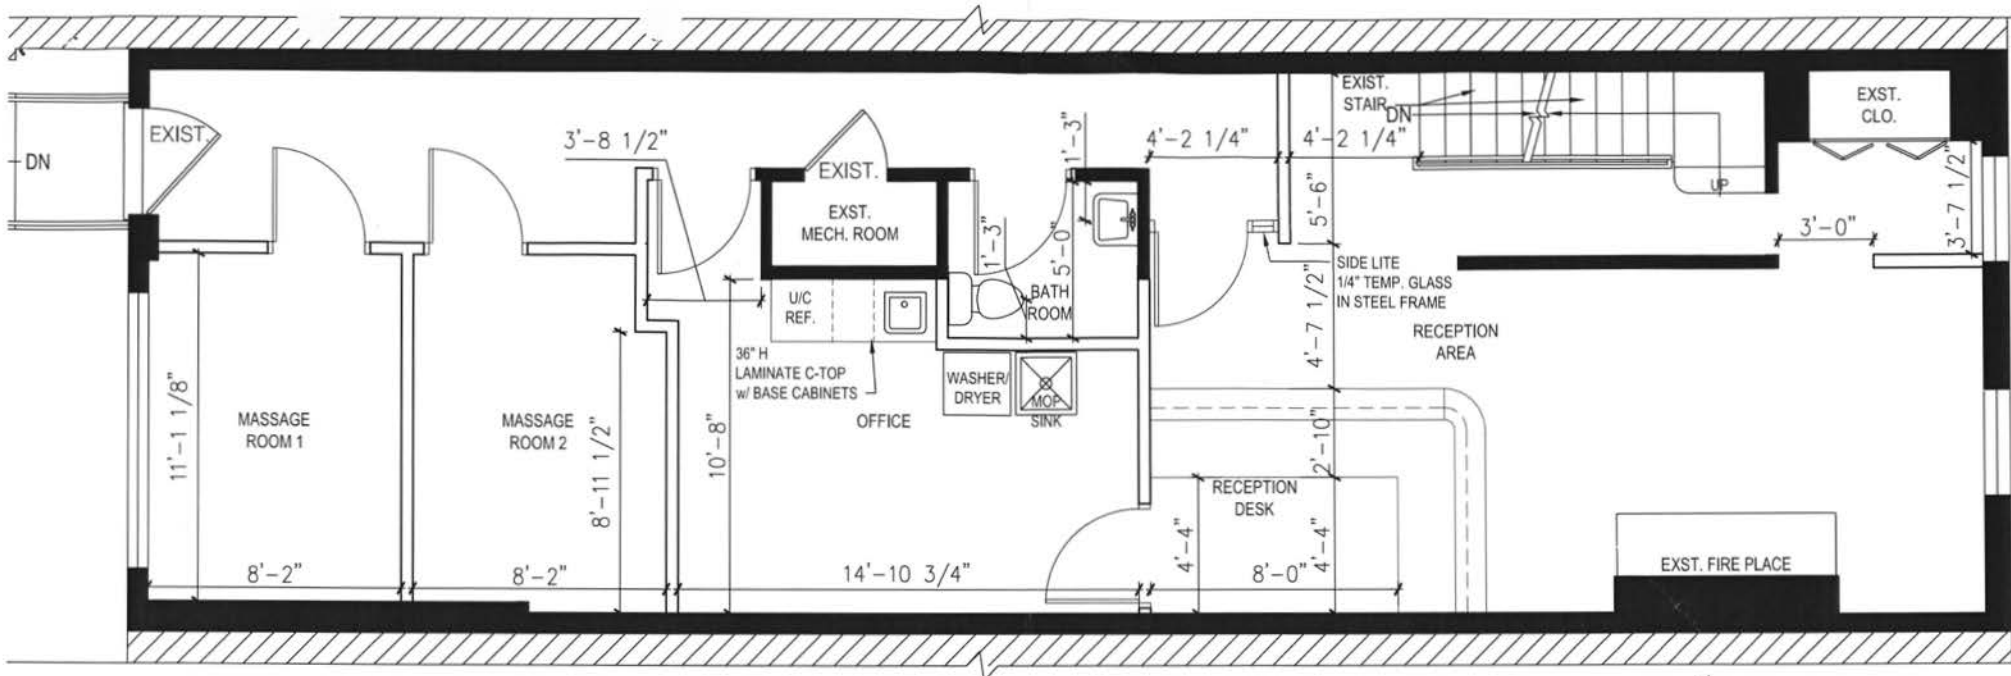


BOARD OF ZONING ADJUSTMENT
District of Columbia

CASE NO. 18410


EXHIBIT NO. 13

1 PART. 1ST FLOOR PLAN
SCALE: 1/4" = 1'-0"

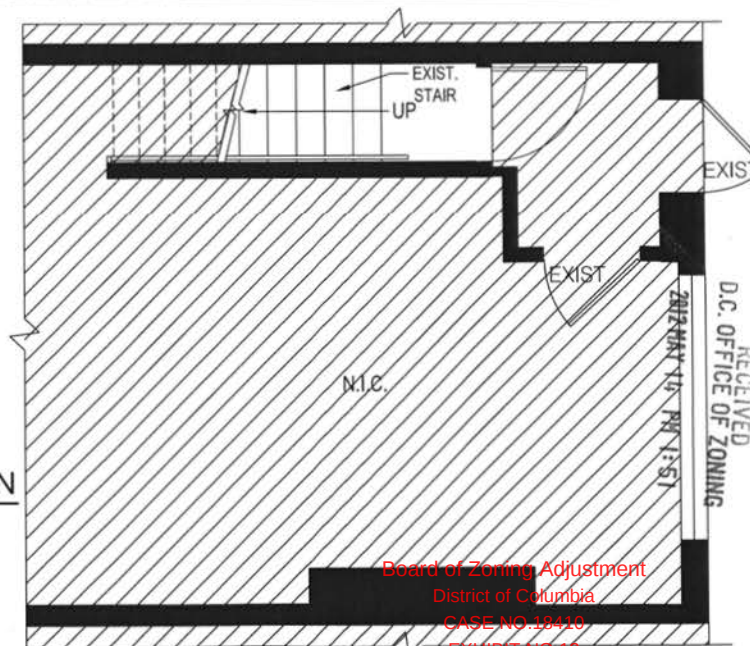

2352 WISCONSIN AVE NW, WASHINGTON, DC 20007

RECEIVED
D.C. OFFICE OF ZONING
2012 MAY 14, PM 1:51

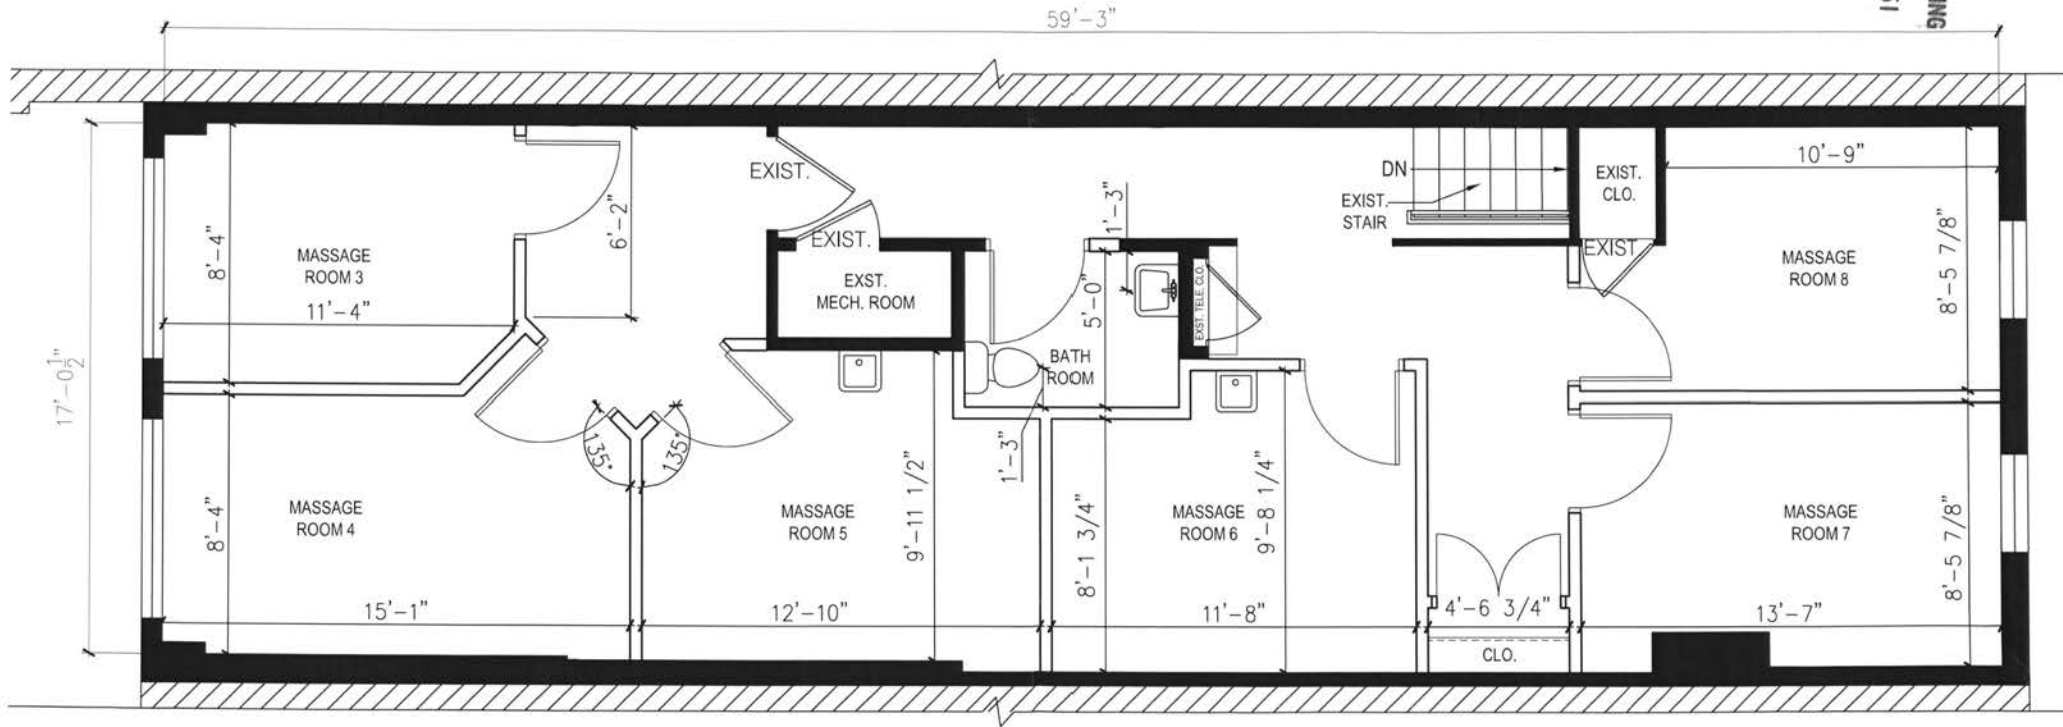

③ THIRD FLOOR PLAN
SCALE: 1/4" = 1'-0"



2352 WISCONSIN AVE NW, WASHINGTON, DC 20007