


Square: 1450 Lot: 36


Square: 1450 Lot: 35

Square: 1450 Lot: 42

Square: 1450 Lot: 43

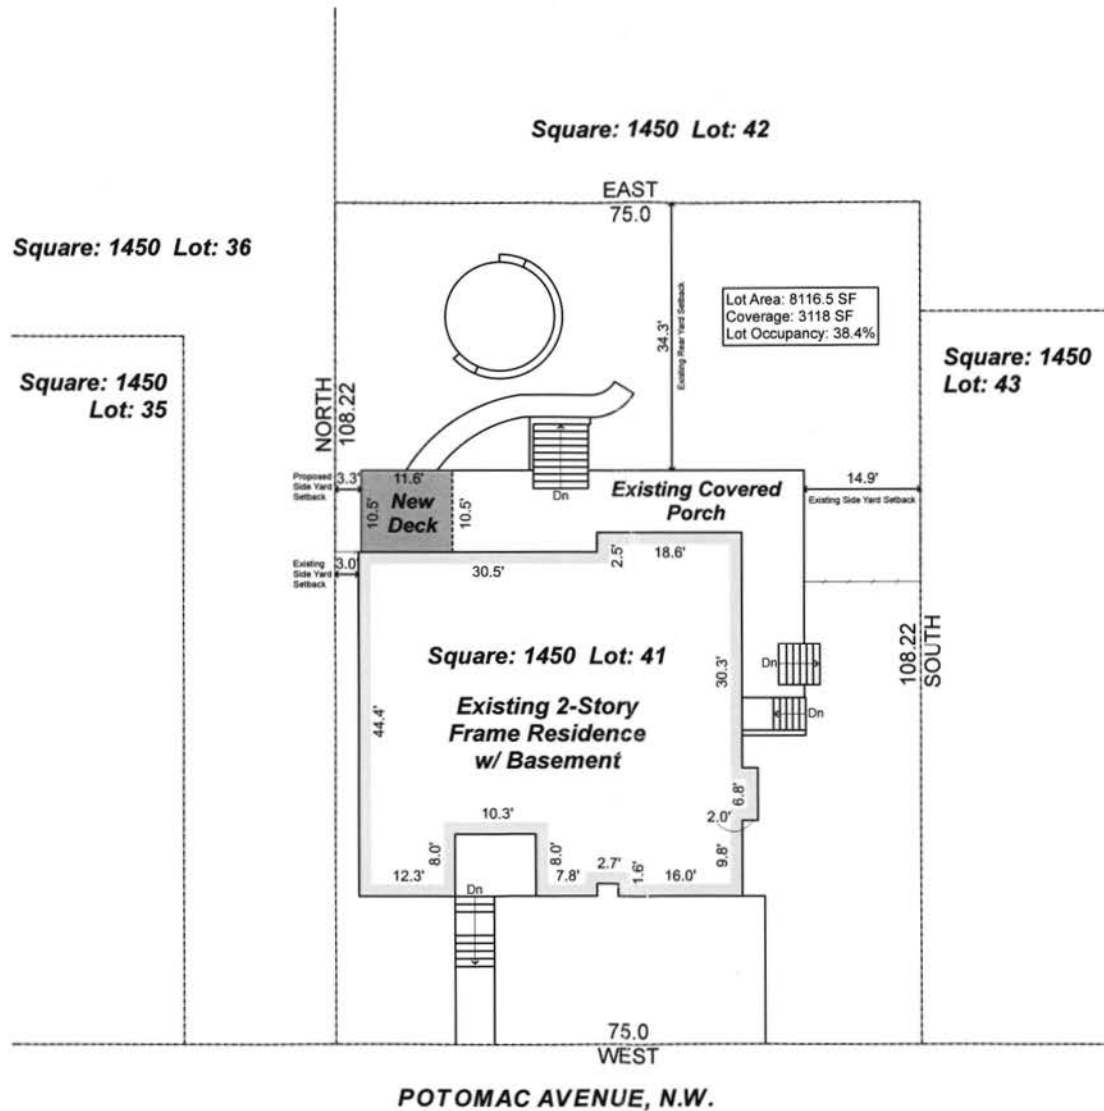

POTOMAC AVENUE, N.W.

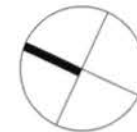

HAMILTON SNOWBER
 2741 Woodley Place NW
 Washington, DC 20008
 Telephone: 202 332 5416
 Facsimile: 202 332 4541
 info@hiltonsnowber.com
 www.hiltonsnowber.com

BOARD OF ZONING ADJUSTMENT
 District of Columbia
 CASE NO. 18466
 EXHIBIT NO. 9



Site Plan
 Scale: 1/16" = 1'-0"



2013 AUG 23 PM 1:04


RECEIVED
 D.C. OFFICE OF ZONING

Carney Residence
 5603 Potomac Ave. NW
 Washington, DC 20016
 Issued
 23 August 2012

Board of Zoning Adjustment
 District of Columbia
 CASE NO. 18466
 EXHIBIT NO. 9

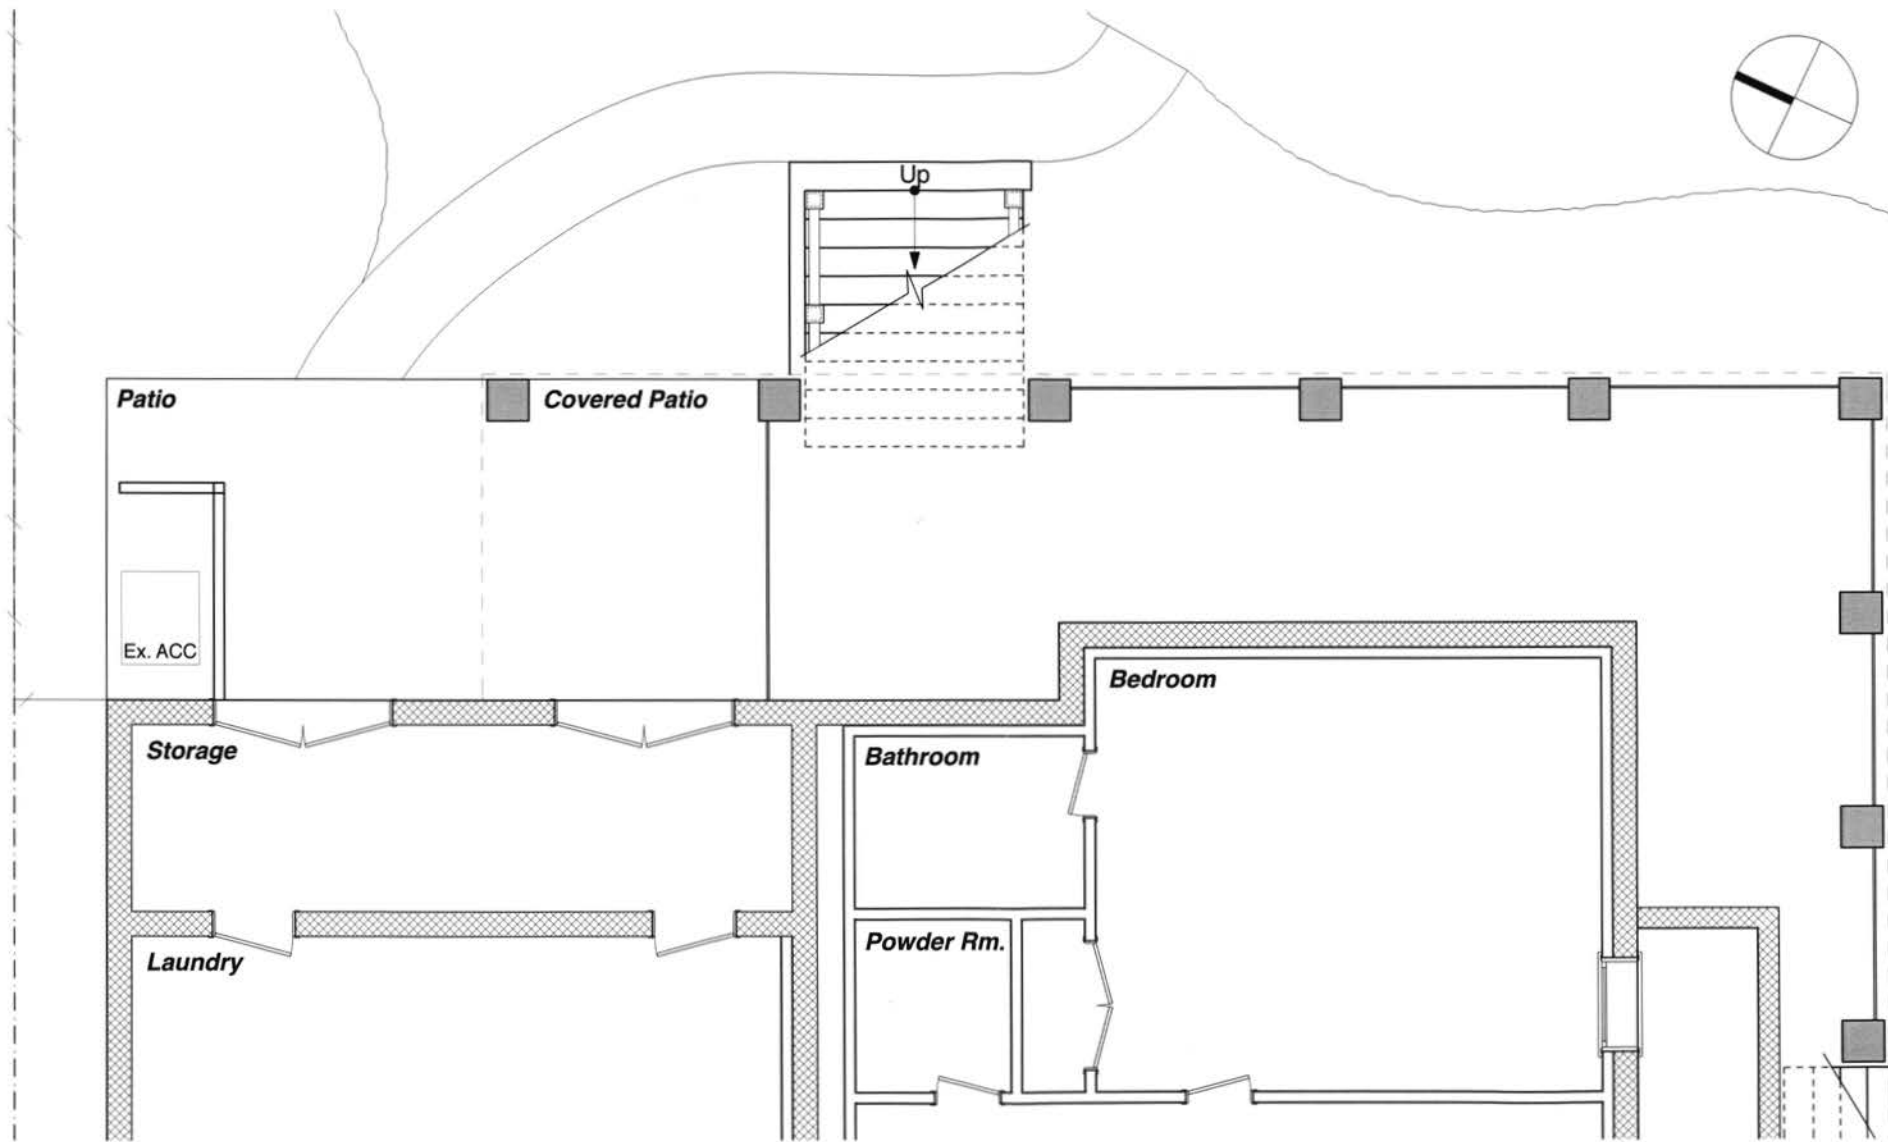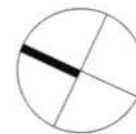

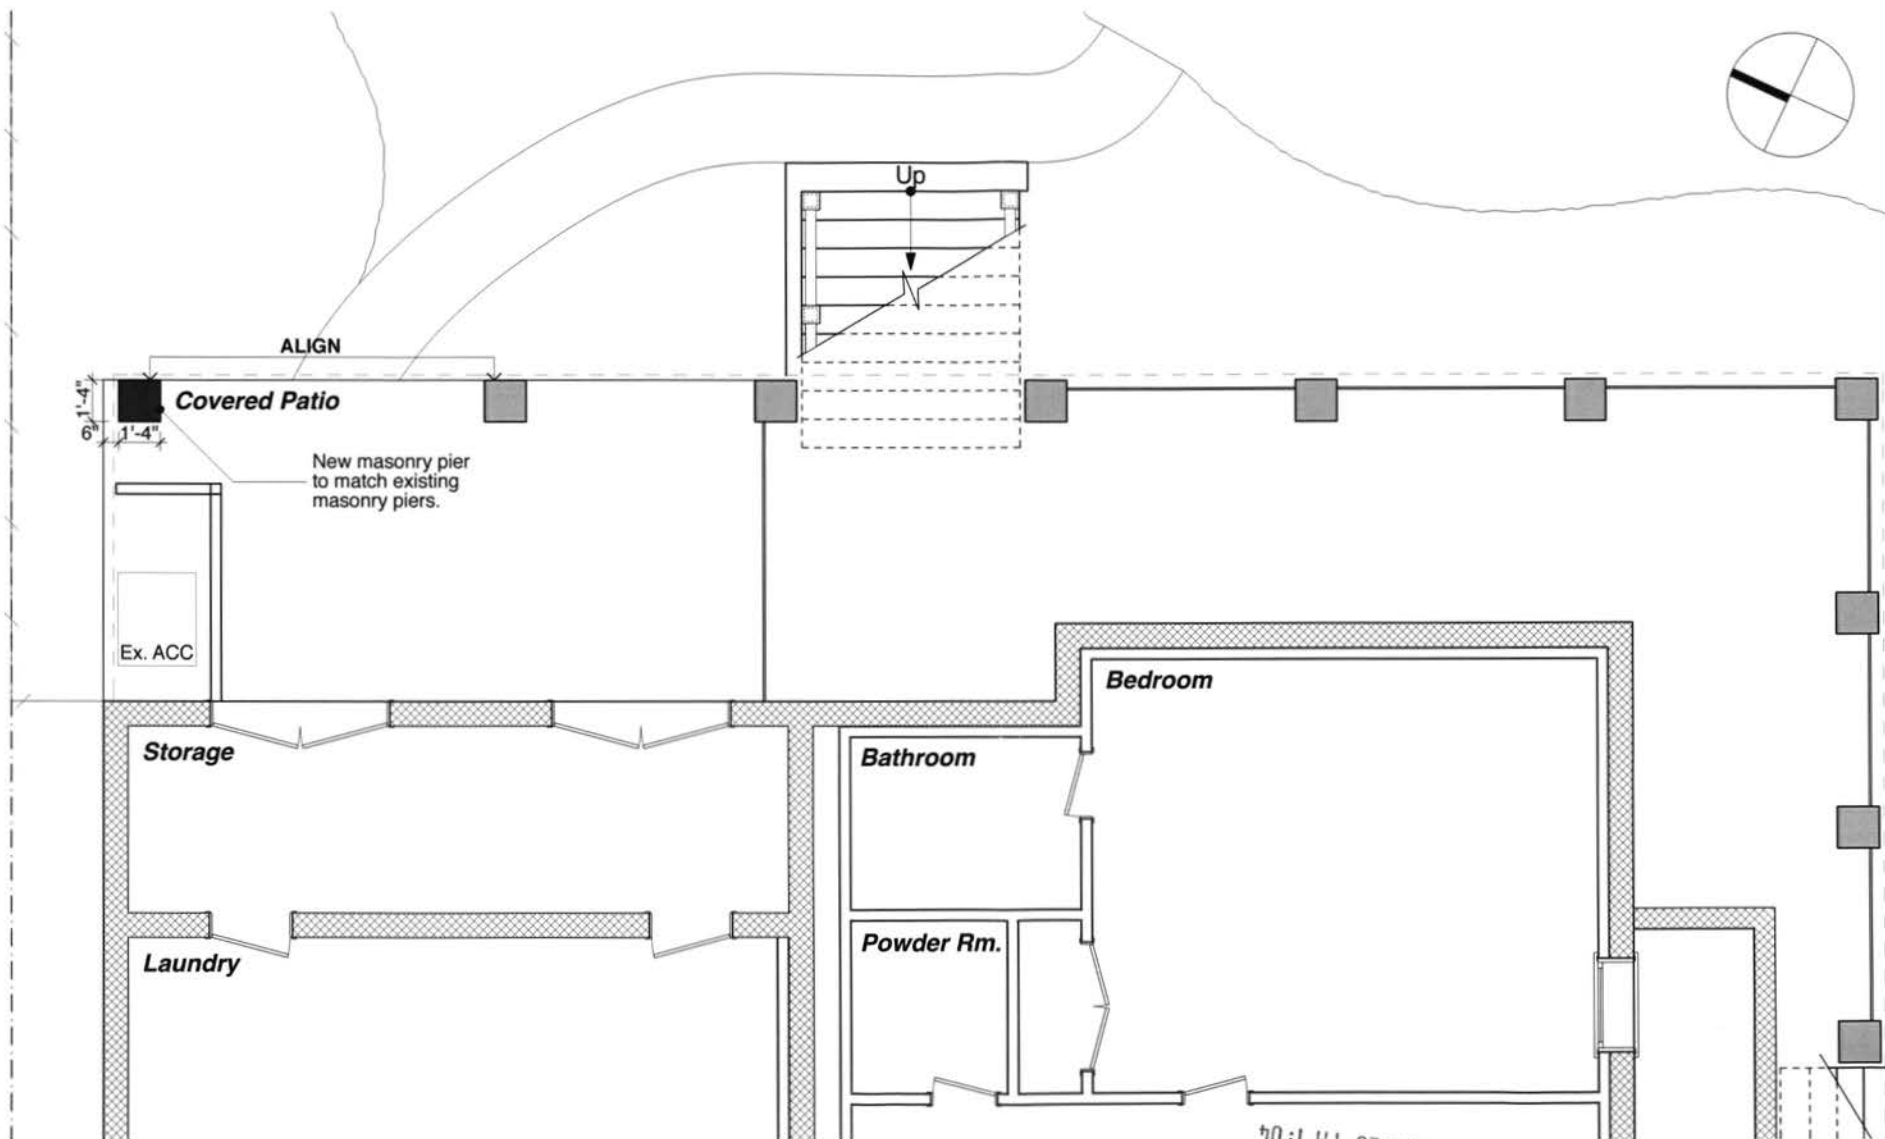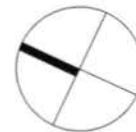


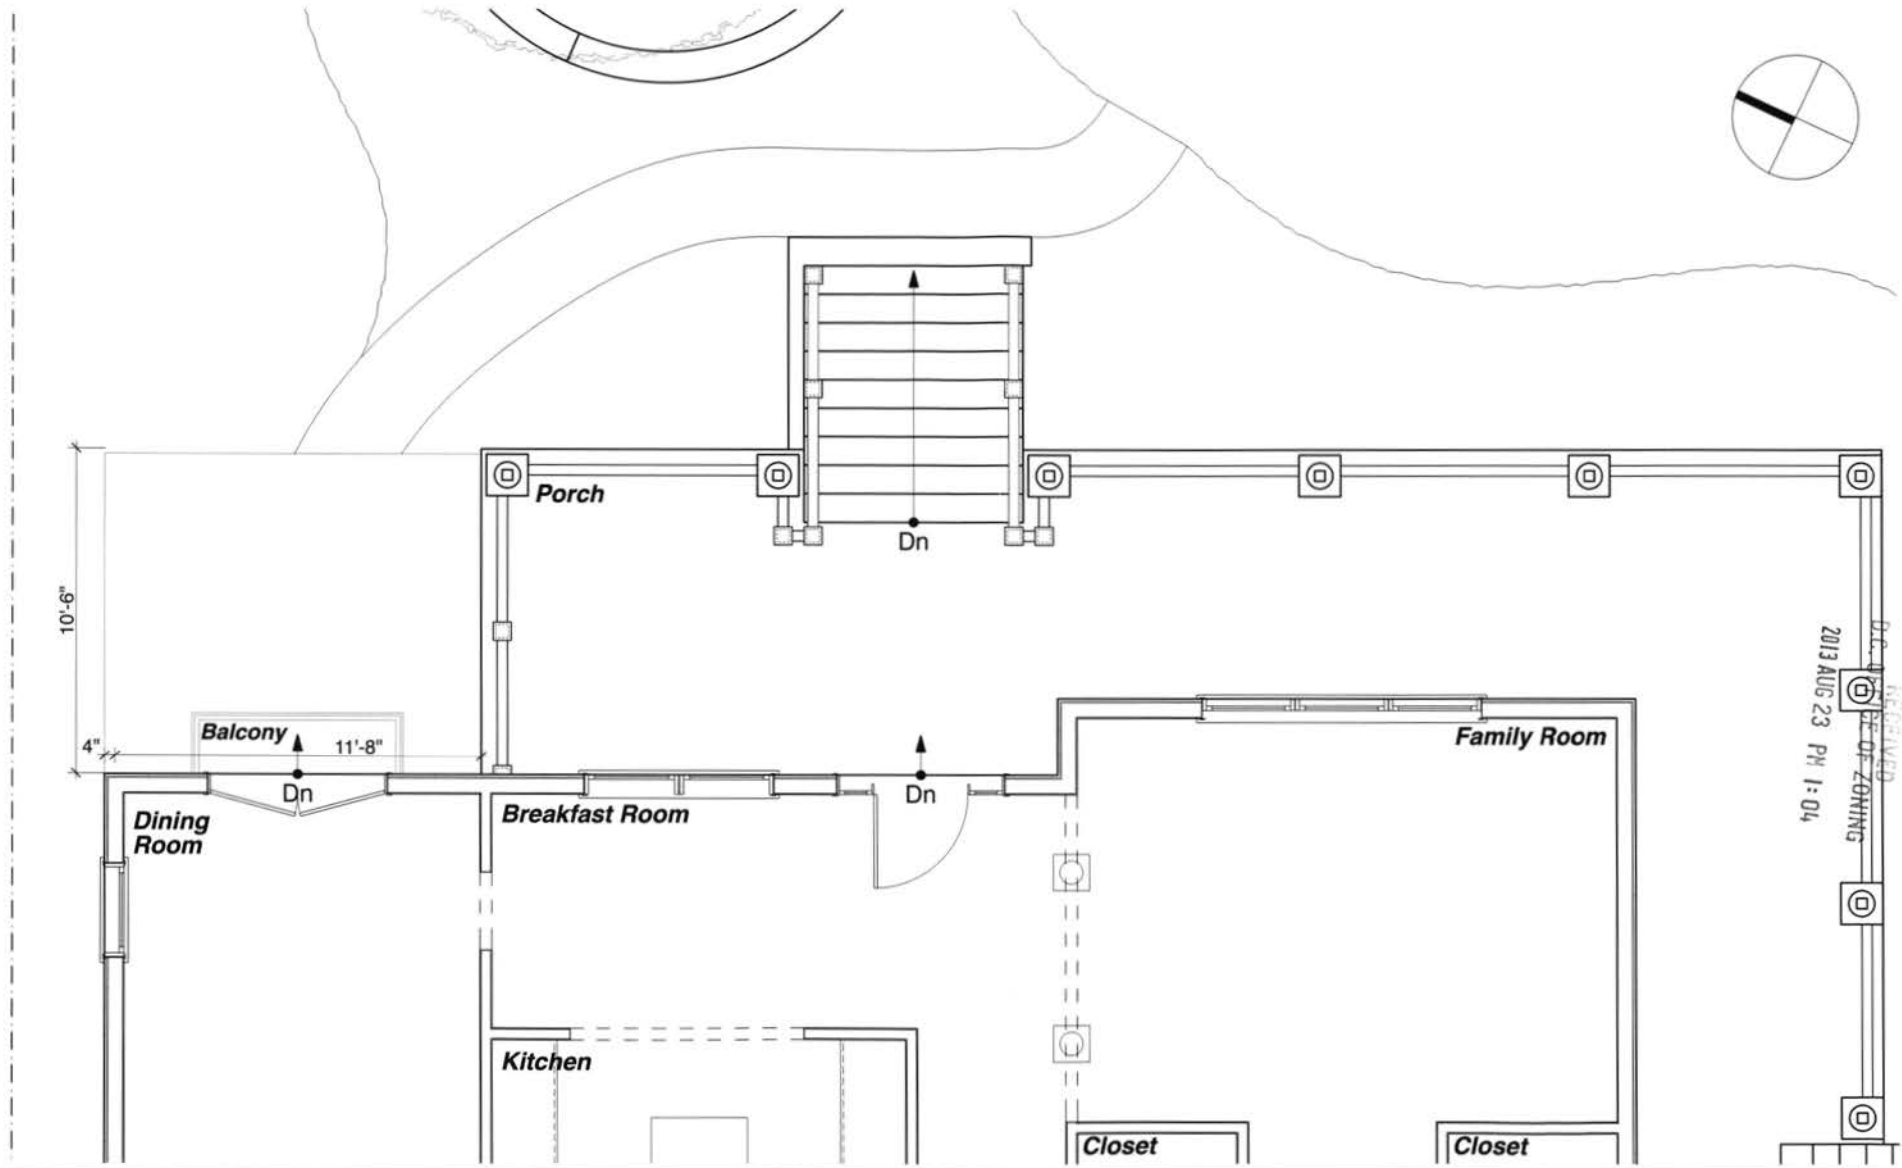


**HAMILTON
SNOWBER**
2741 Woodley Place NW
Washington, DC 20008
Telephone: 202 332 5446
Facsimile: 202 332 4541
info@hamiltonsnowber.com
www.hamiltonsnowber.com
Architects

Existing Partial First Floor Plan
Scale: 1/4" = 1'-0"

Carney Residence
5603 Potomac Ave. NW
Washington, DC 20016
Issue
Special Exception
23 August 2012

RECEIVED
OFFICE OF ZONING
2013 AUG 23 PM 1:04

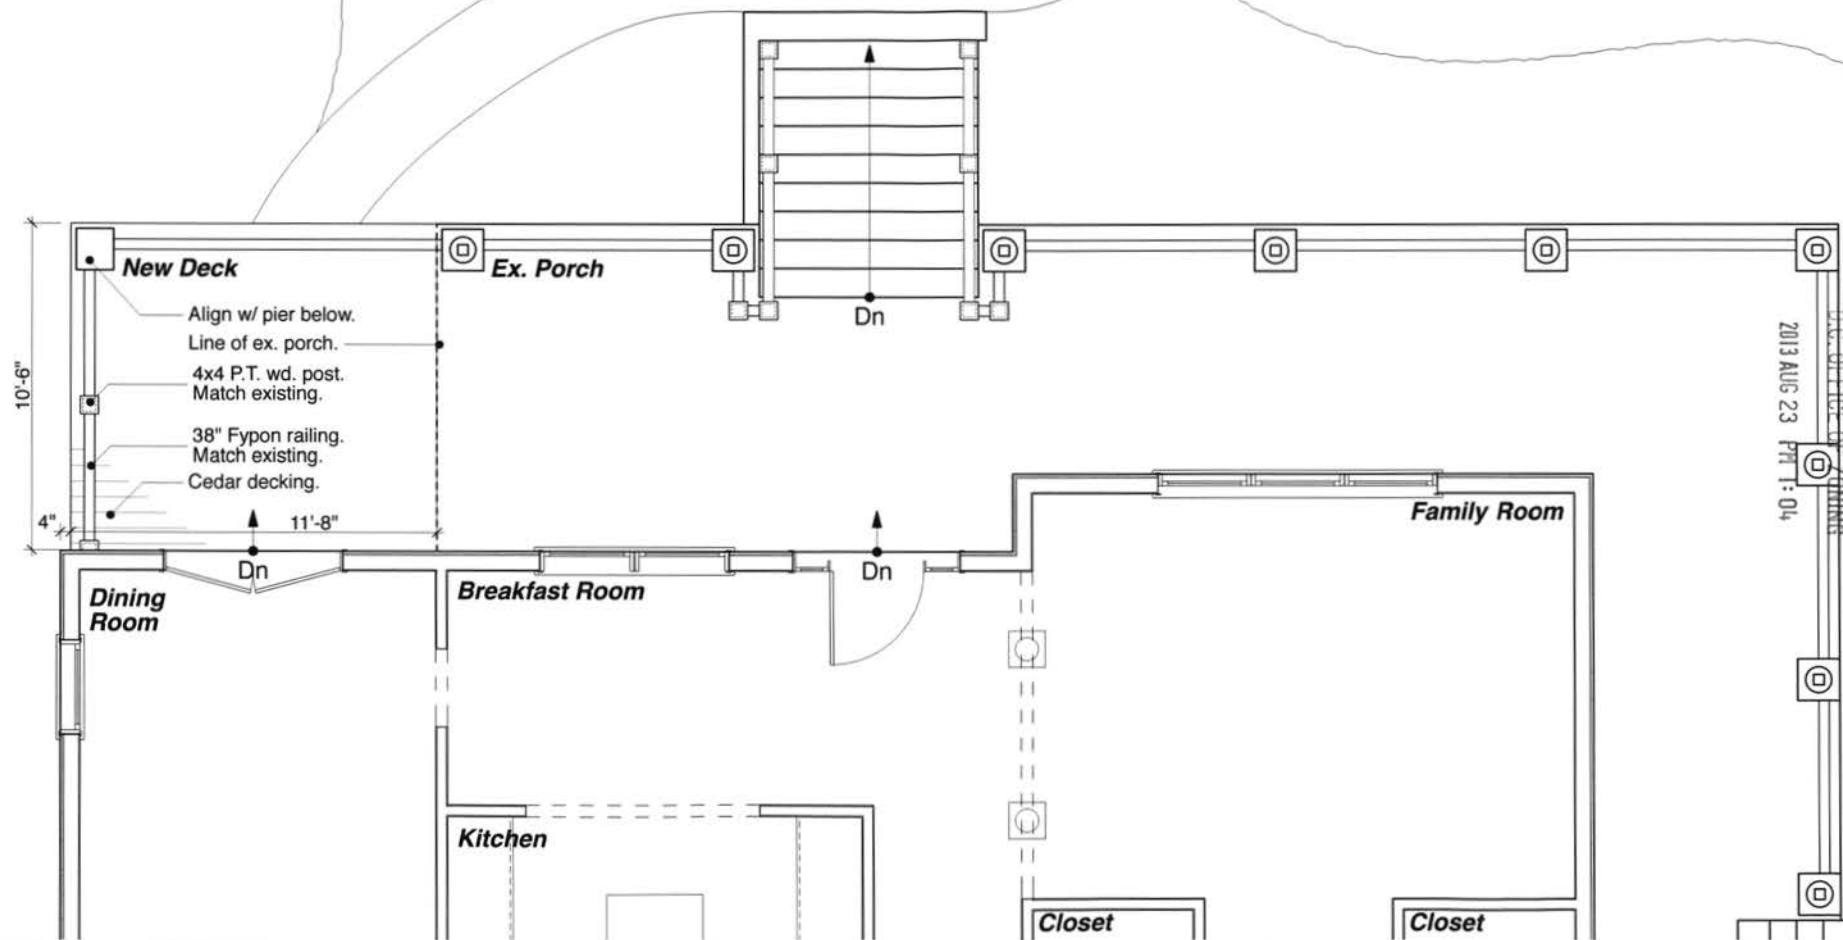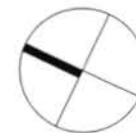



HAMILTON
SNOWBER
Architects

2741 Woodley Place NW
Washington, DC 20008
Telephone: 202.332.5416
Facsimile: 202.332.4541
info@hamiltonsnowber.com
www.hamiltonsnowber.com

Existing Rear (East) Elevation
Scale: 1/4" = 1'-0"

Carney Residence
5603 Polomac Ave. NW
Washington, DC 20016

Issue
Special Exception
23 August 2012



HAMILTON
SNOWBER
Architects

2741 Woodley Place NW
Washington, DC 20008
Telephone: 202.332.5416
Facsimile: 202.332.4541
info@hiltonsnowber.com
www.hiltonsnowber.com

Proposed Rear (East) Elevation
Scale: 1/4" = 1'-0"

Carney Residence
5603 Potomac Ave. NW
Washington, DC 20016
Issue
Special Exception
23 August 2012