

18526

RECEIVED
D.C. OFFICE OF ZONING

2013 MAR -5 AM 9:25

10' PUBLIC ALLEY

PROPOSED TWO STORY
ADDITION

20'-11"

19'-6"

1327 F
STREET NE

29'-7"

1329 F
STREET NE

20'-11"

14'-9"

44'-4"

1343 F
STREET NE

17'-0"

F STREET NE


EXISTING SECOND STORY
REAR STRUCTURE TO BE
DEMOLISHED

BOARD OF ZONING ADJUSTMENT
District of Columbia

CASE NO. 18526
EXHIBIT NO. 24



SITE PLAN
SCALE: 3/32"=1'-0"

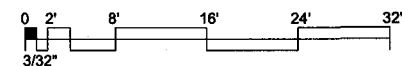

REVISIONS		
#	DATE	COMMENTS

DAVIS RESIDENCE

1329 F STREET NE Washington, DC 20002

FWLER ARCHITECTS
1819 D STREET SE
WASHINGTON, DC 20003
(202) 546-0896
www.fowler-architects.com

SEAL:

VERSION: BZA
DATE: 2-5-13
SCALE: 3/32"=1'-0"

SITE PLAN

C-2


Board of Zoning Adjustment
District of Columbia
CASE NO. 18526
EXHIBIT NO. 24

18526

RECEIVED
D.C. OFFICE OF ZONING

2013 MAR -5 AM 9:26

REVISIONS		
#	DATE	COMMENTS

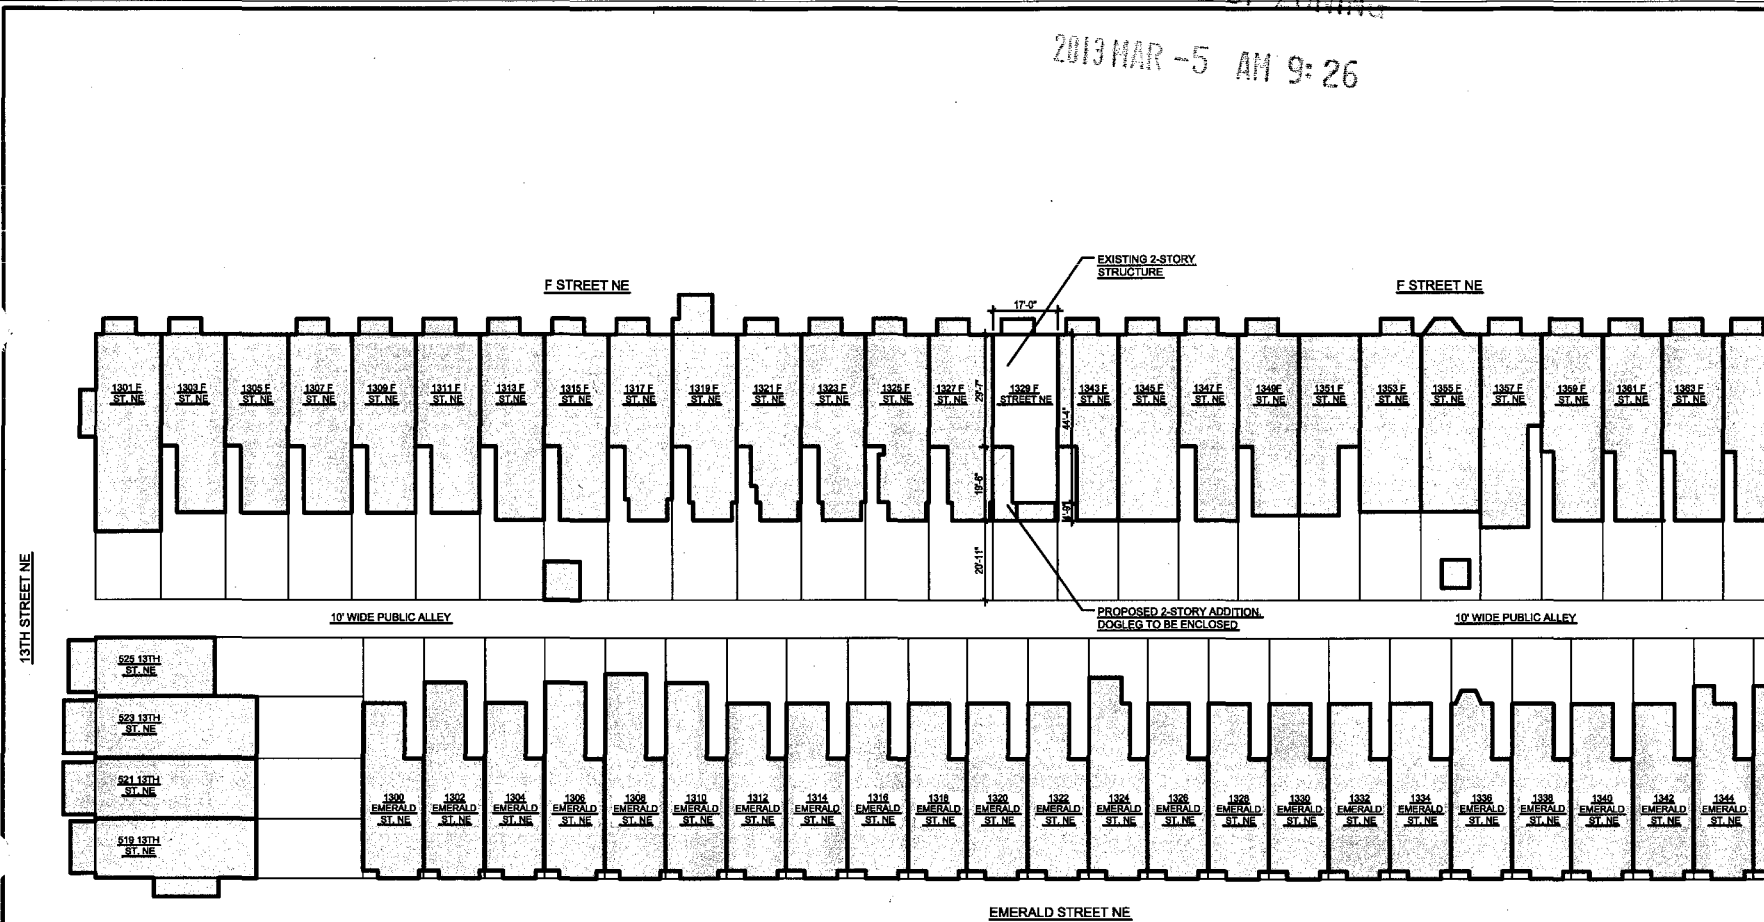


DAVIS RESIDENCE
1329 F STREET NE Washington, DC 20002

FOWLER ARCHITECTS
1819 D STREET SE
WASHINGTON, DC 20003
(202) 546-0886
www.fowler-architects.com

SEAL:

1 BLOCK SITE PLAN
C-3 SCALE: 1/32"=1'-0"

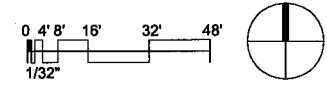

VERSION: BZA
DATE: 2-5-13
SCALE: 1/32"=1'-0"

SITE PLAN
C-3