



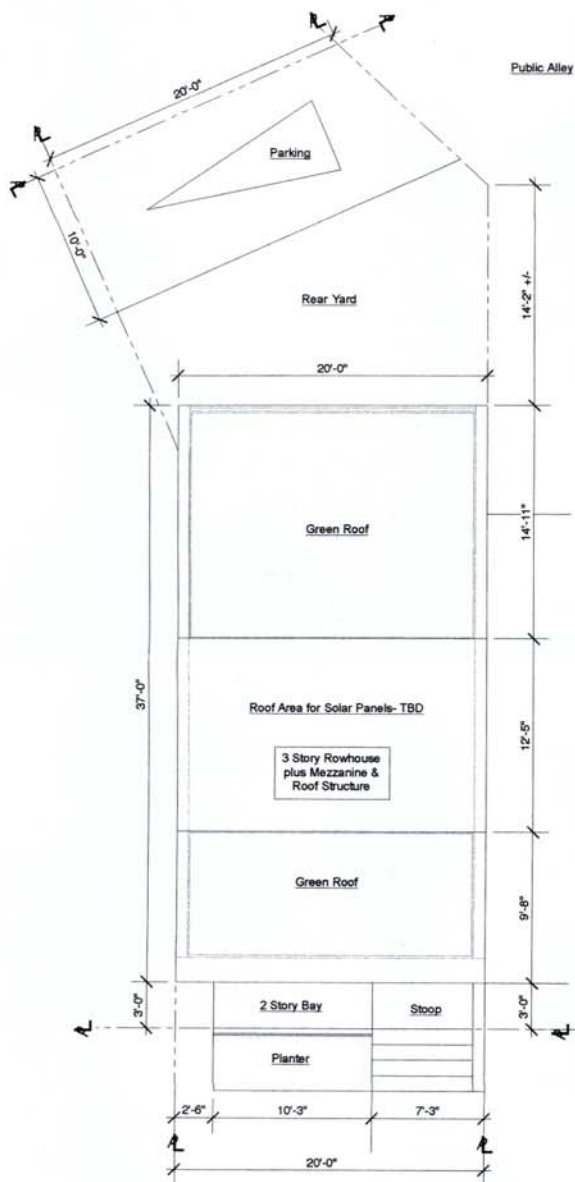

Drawing List

- | | |
|-------|--------------------------|
| A1.00 | Site Plan |
| A1.01 | First Floor Plan |
| A1.02 | Mezzanine Plan |
| A1.03 | Second Floor Plan |
| A1.04 | Third Floor Plan |
| A1.05 | Roof Plan |
| A2.01 | Front Elevation |
| A2.02 | Rear Elevation |
| A2.03 | Typical Building Section |
| A3.01 | Perspective View 1 |
| A3.02 | Perspective View 2 |
| A3.03 | Perspective View 3 |

0.0 Proposed Site Plan
 scale: 1/8" = 1'-0"

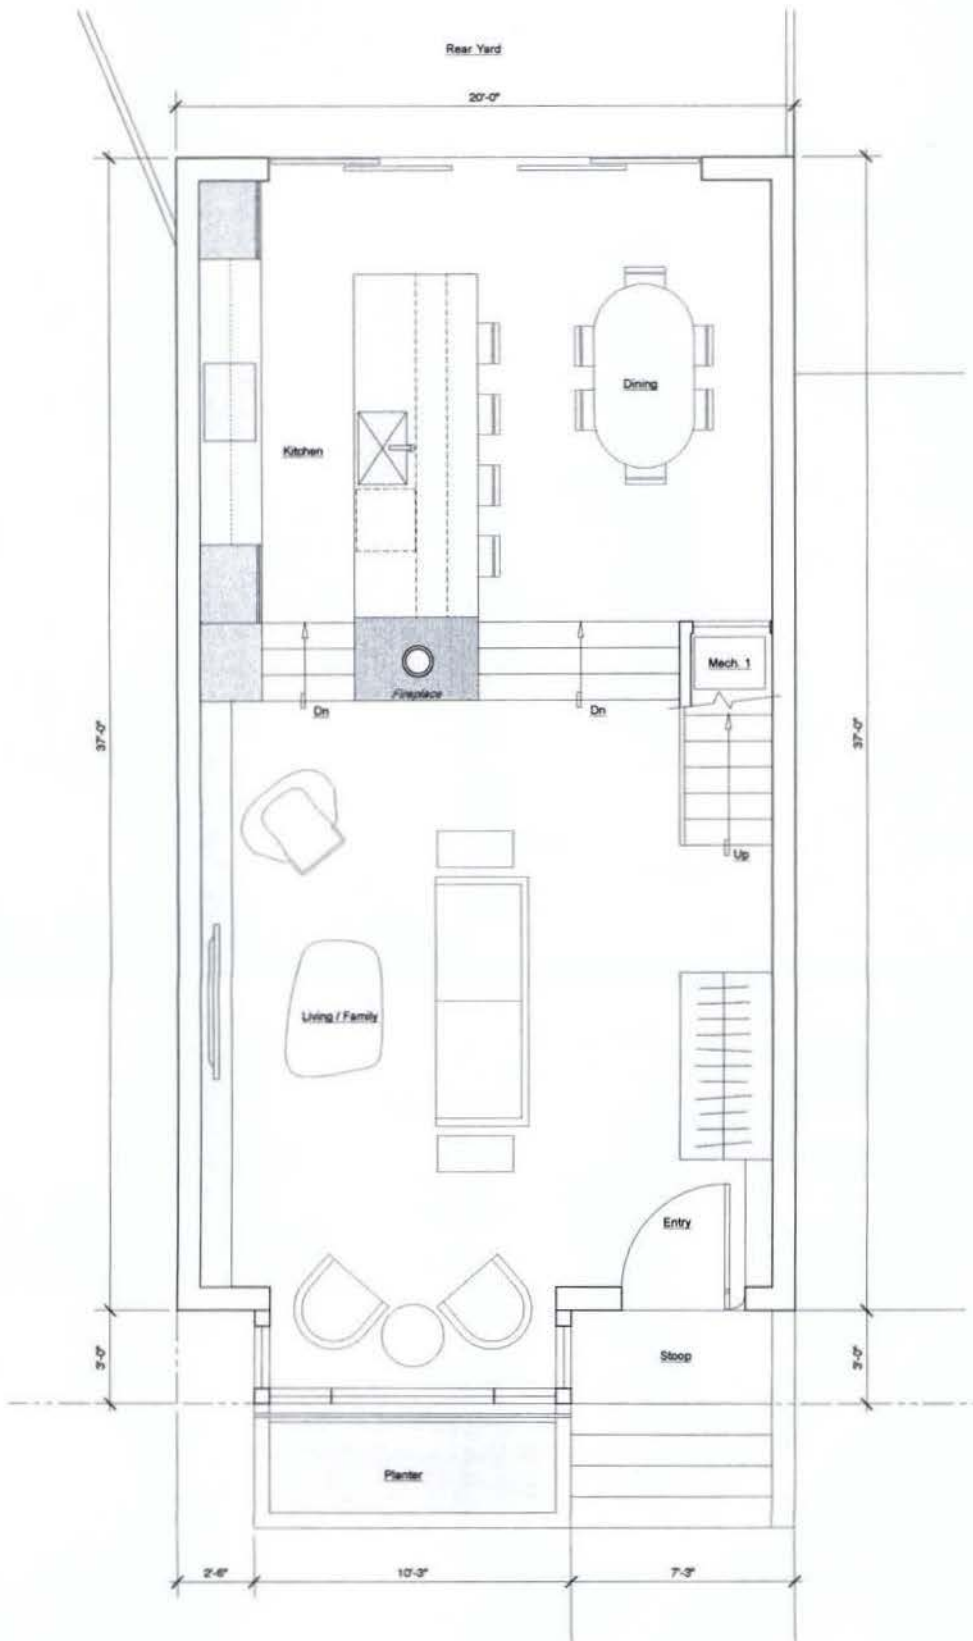

1.0 Proposed First Floor Plan
scale: 1/4" = 1'-0"

RECEIVED
PLANNING OFFICE OF ZONING
2014 JAN 10 PM 1:31




PATRICK BRIAN JONES

FOR DESIGN PURPOSES ONLY.
NOT FOR CONSTRUCTION.

New Rowhouse Design for:
Lot: 25 Square: 2998
Washington, DC


Review Set 11.25.13
date

A- 1.01

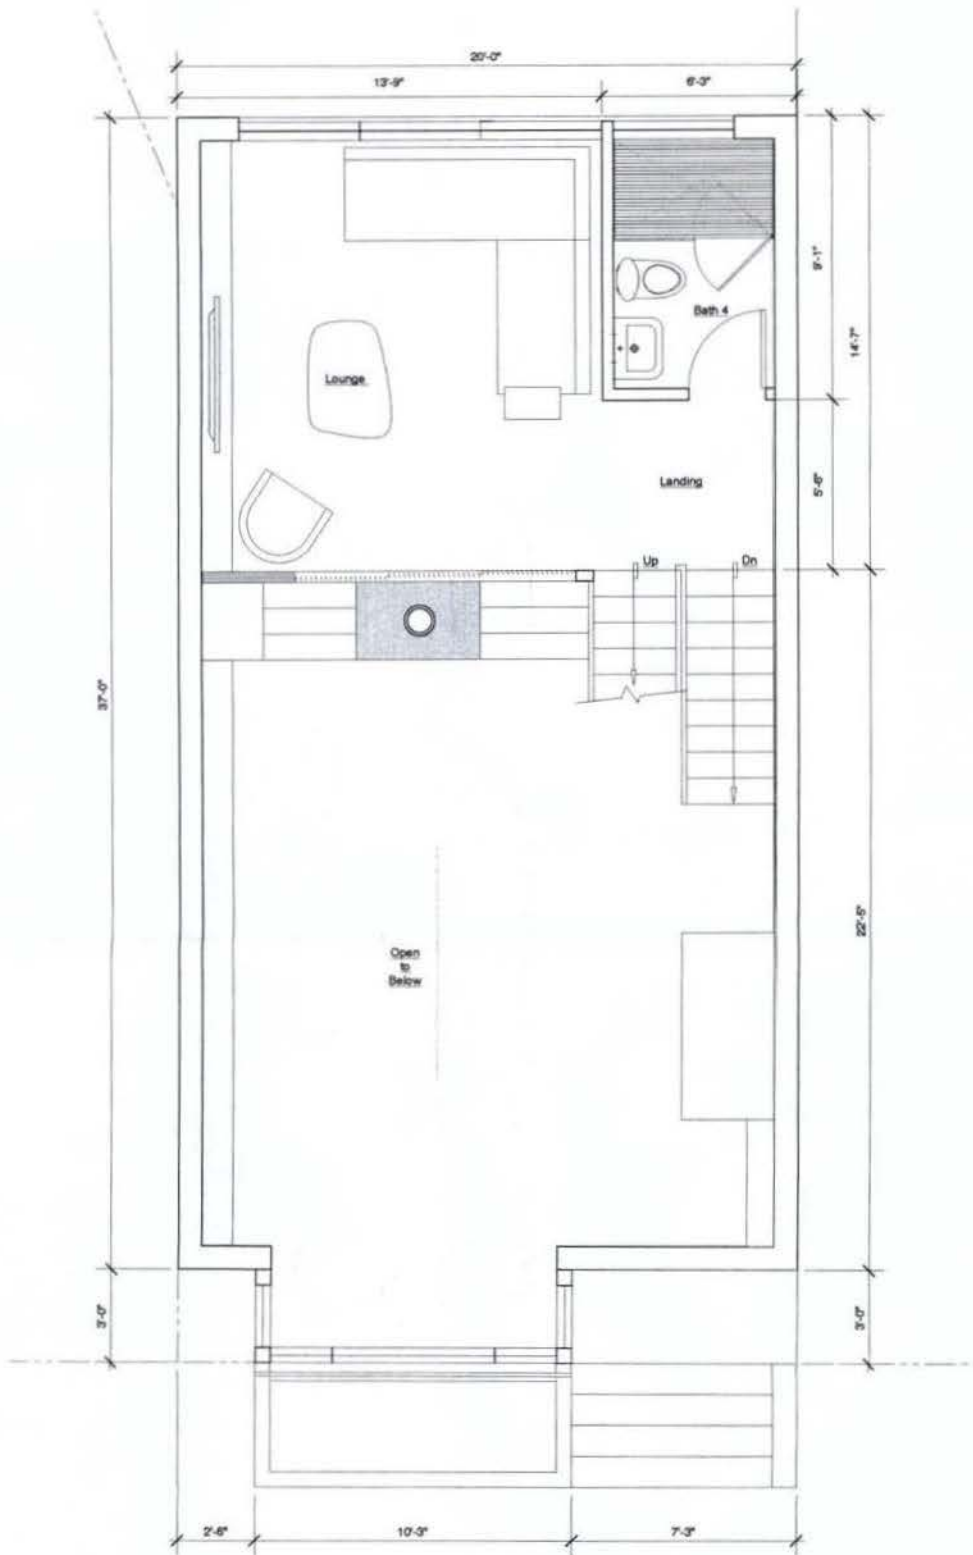


1.1 Proposed Mezzanine Plan
scale: 1/4" = 1'-0"

RECEIVED
D.C. OFFICE OF ZONING
2014 JAN 10 PM 1:31

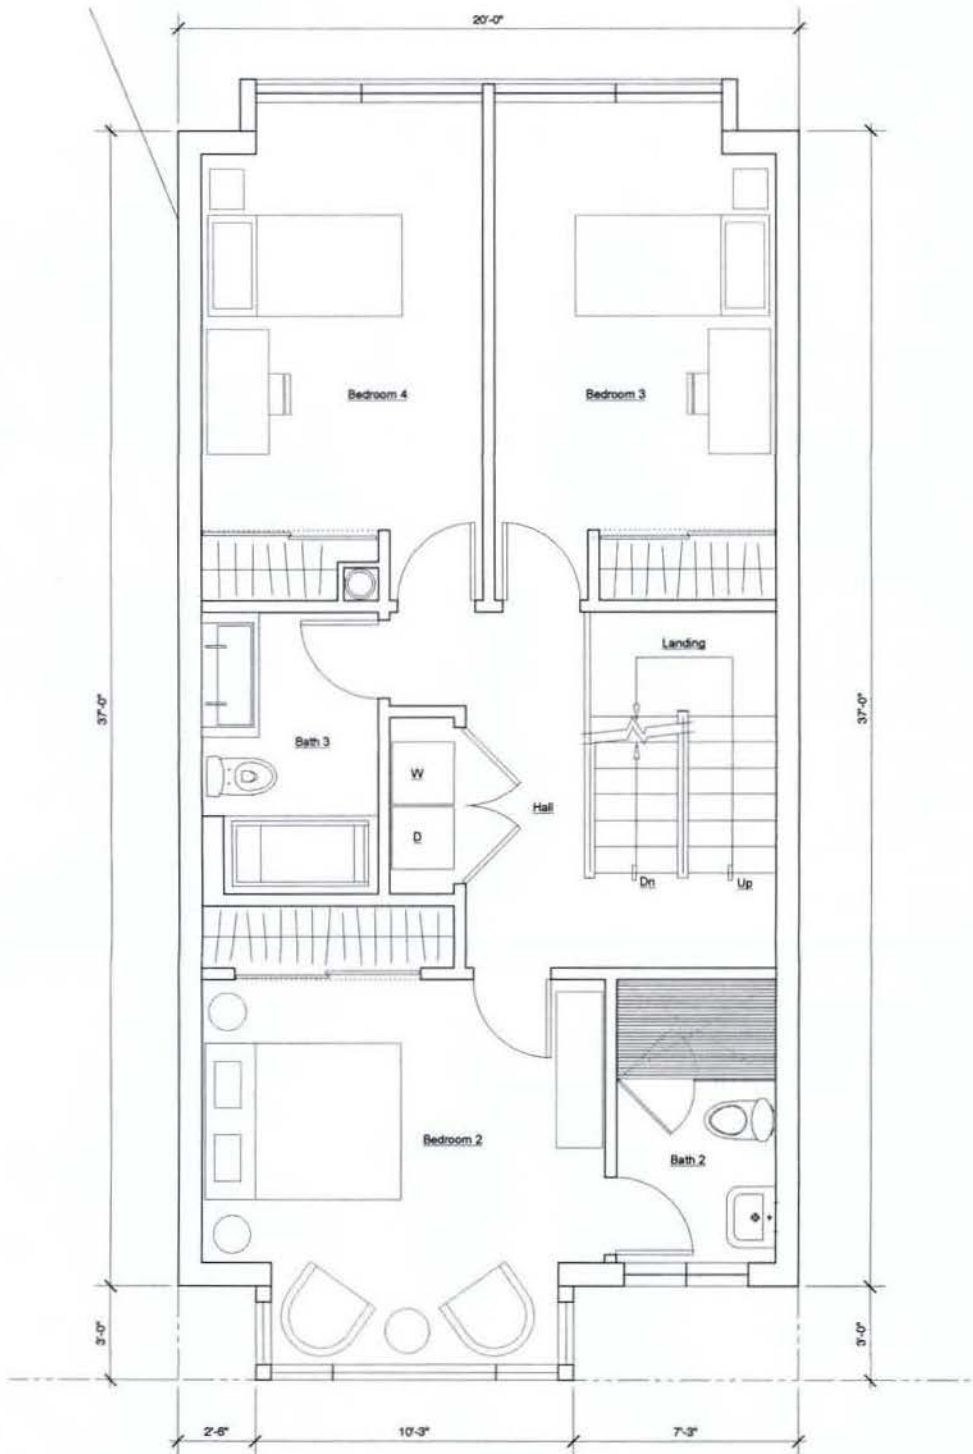

RECEIVED
D.C. OFFICE OF ZONING
2014 JAN 10 PM 1:31

2.0 Proposed Second Floor Plan
scale: 1/4" = 1'-0"

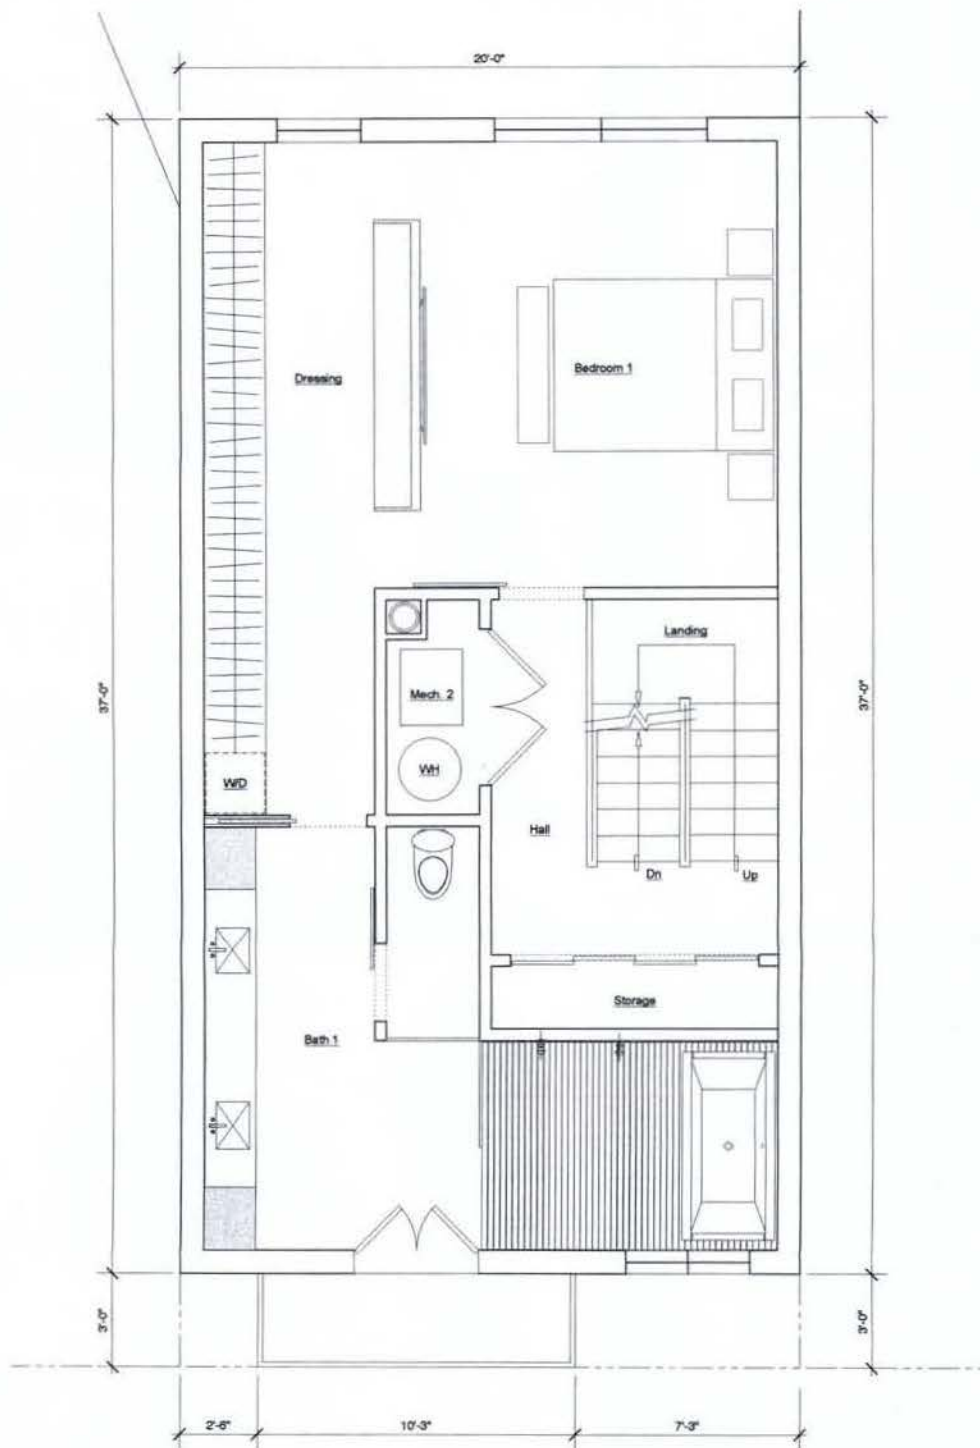

3.0 Proposed Third Floor Plan
scale: 1/4" = 1'-0"

RECEIVED
D.C. OFFICE OF ZONING
2014 JAN 10 PM 1:31




FOR DESIGN PURPOSES ONLY.
NOT FOR CONSTRUCTION.

New Rowhouse Design for:
Lot 25 Square 2998
Washington, DC


Review Set 11.25.13
date

A- 1.04

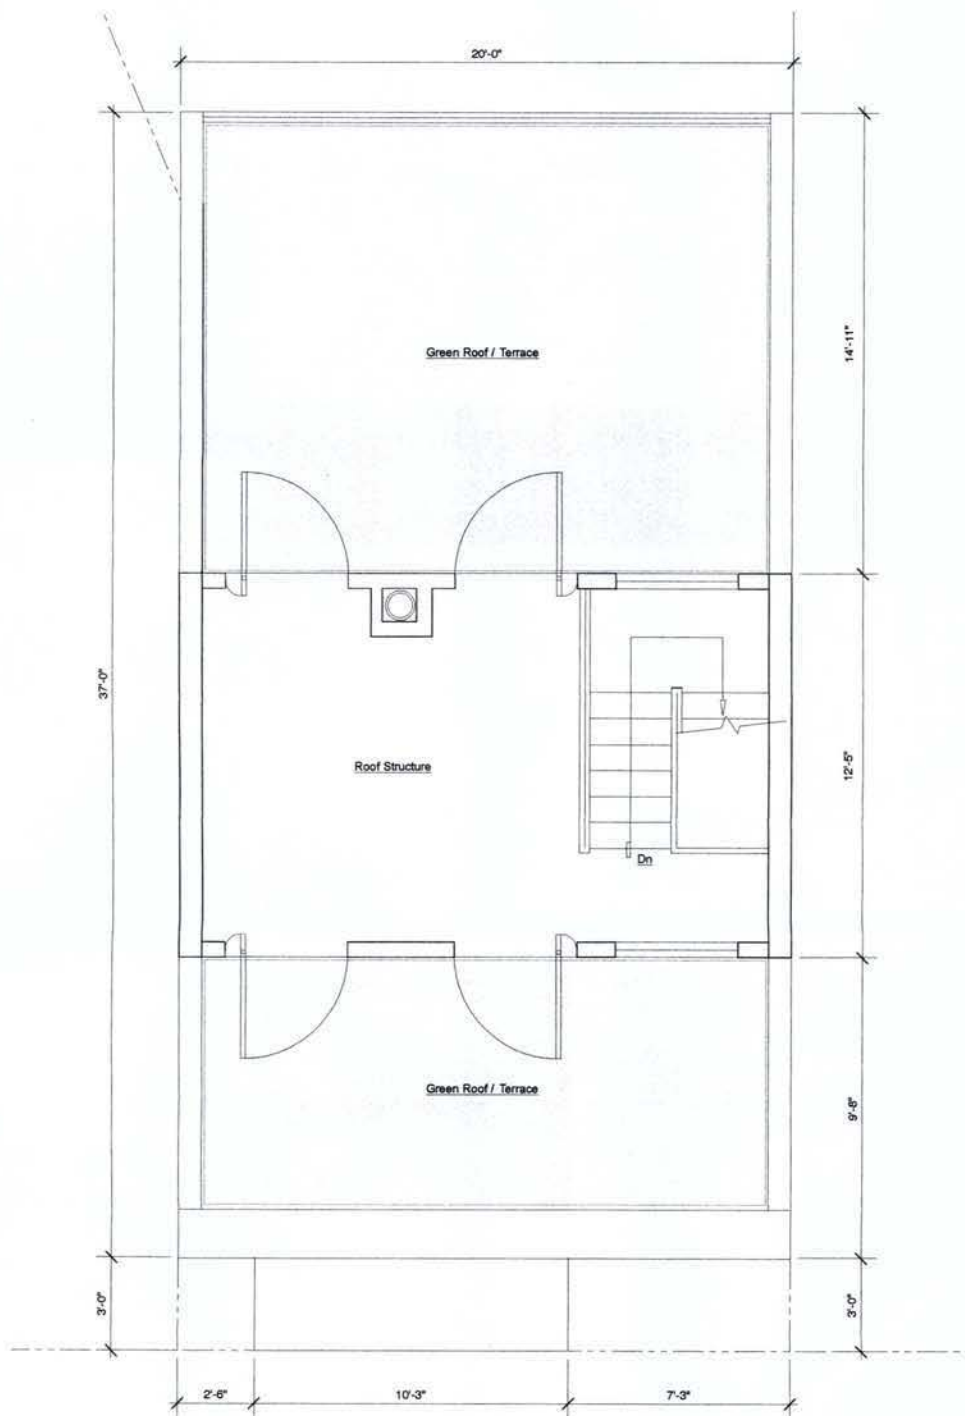


3.1 Proposed Roof Structure Plan
scale: 1/4" = 1'-0"

RECEIVED
D.C. OFFICE OF ZONING
2014 JAN 10 PM 1:31

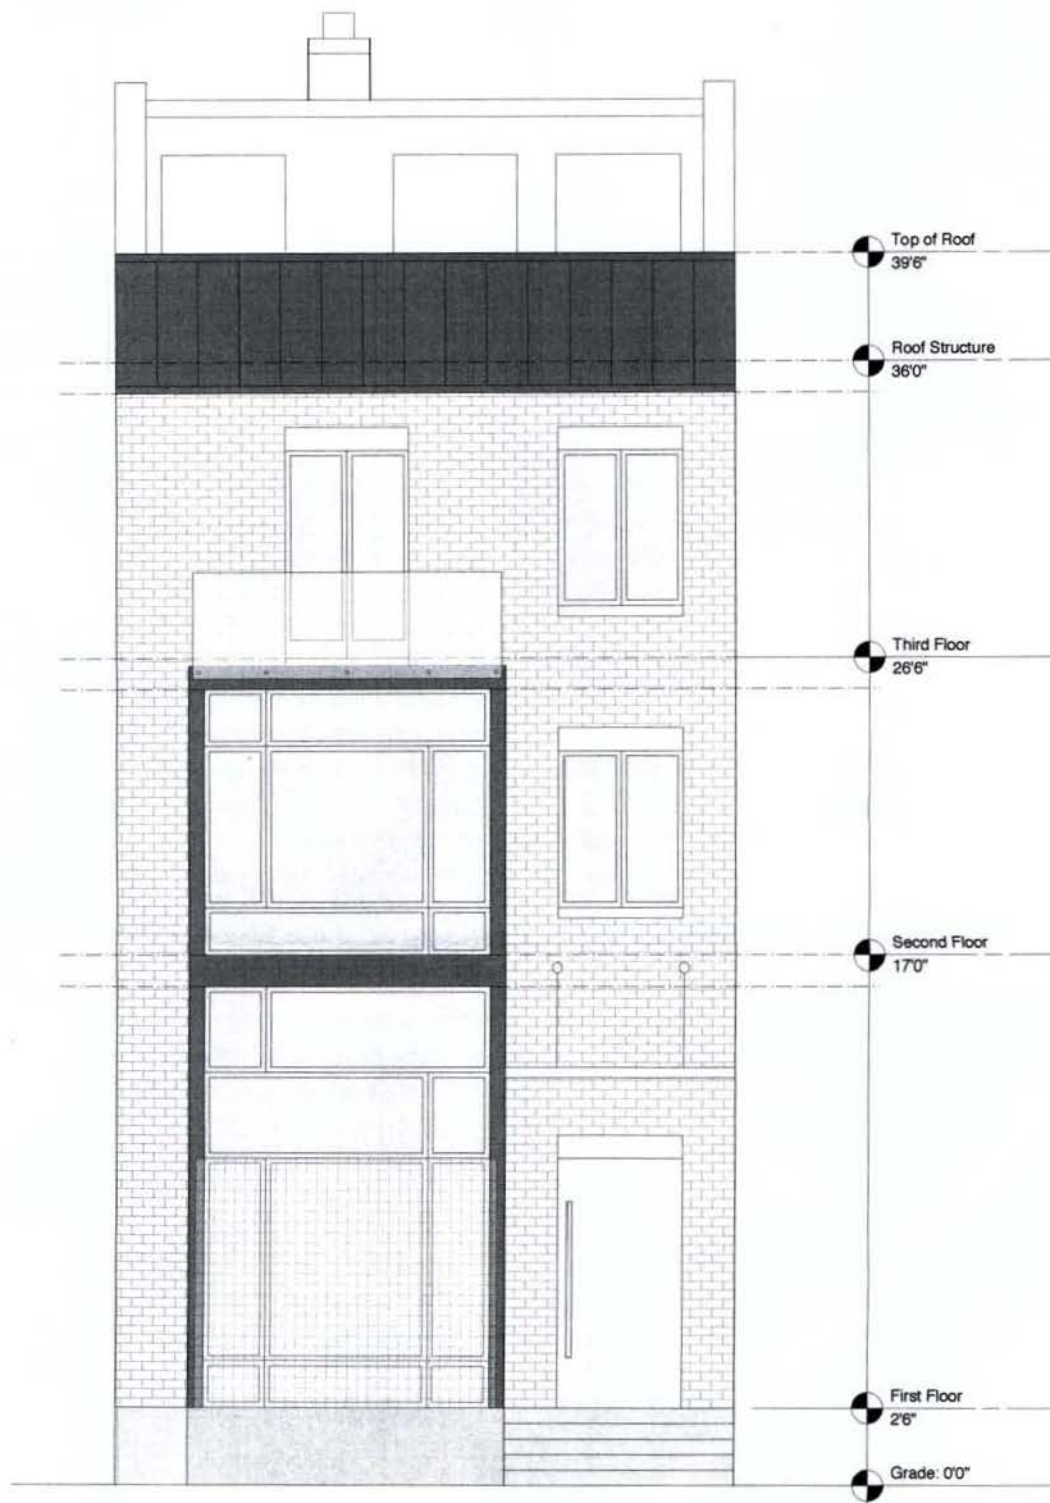

○ Proposed Front Elevation
scale: 1/4" = 1'-0"

RECEIVED
D.C. OFFICE OF ZONING
2014 JAN 10 PM 1:31

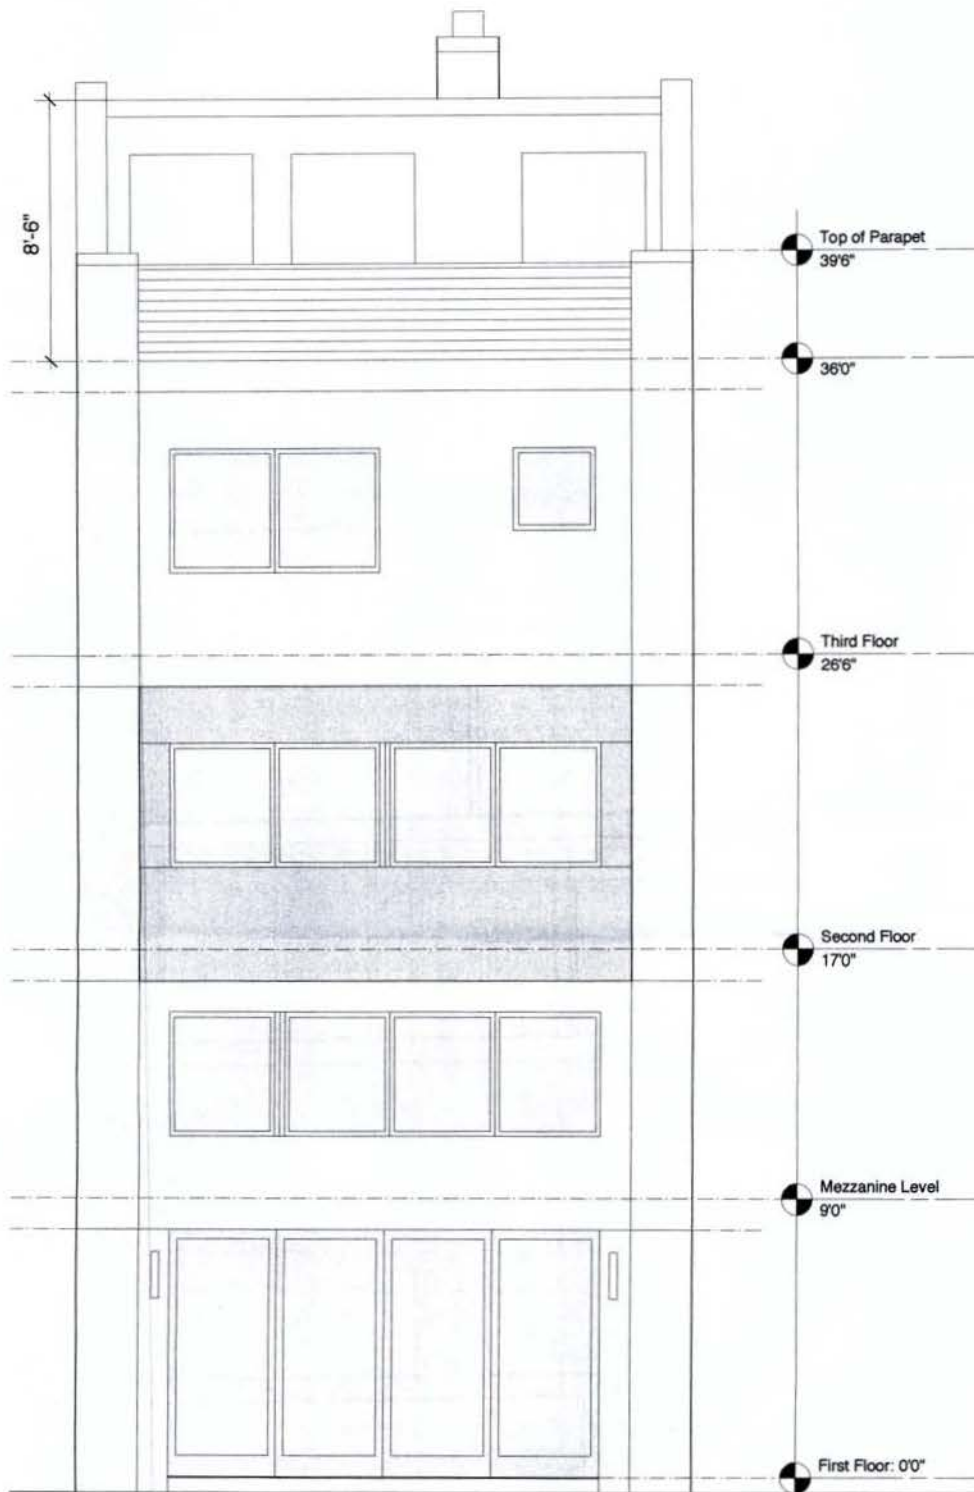

○ Proposed Rear Elevation
scale: 1/4" = 1'-0"

RECEIVED
D.C. OFFICE OF ZONING
2014 JAN 10 PM 1:31




FOR DESIGN PURPOSES ONLY.
NOT FOR CONSTRUCTION.

New Rowhouse Design for:
Lot: 25 Square: 2998
Washington, DC

Review Set 11.25.13
date

A- 2.02

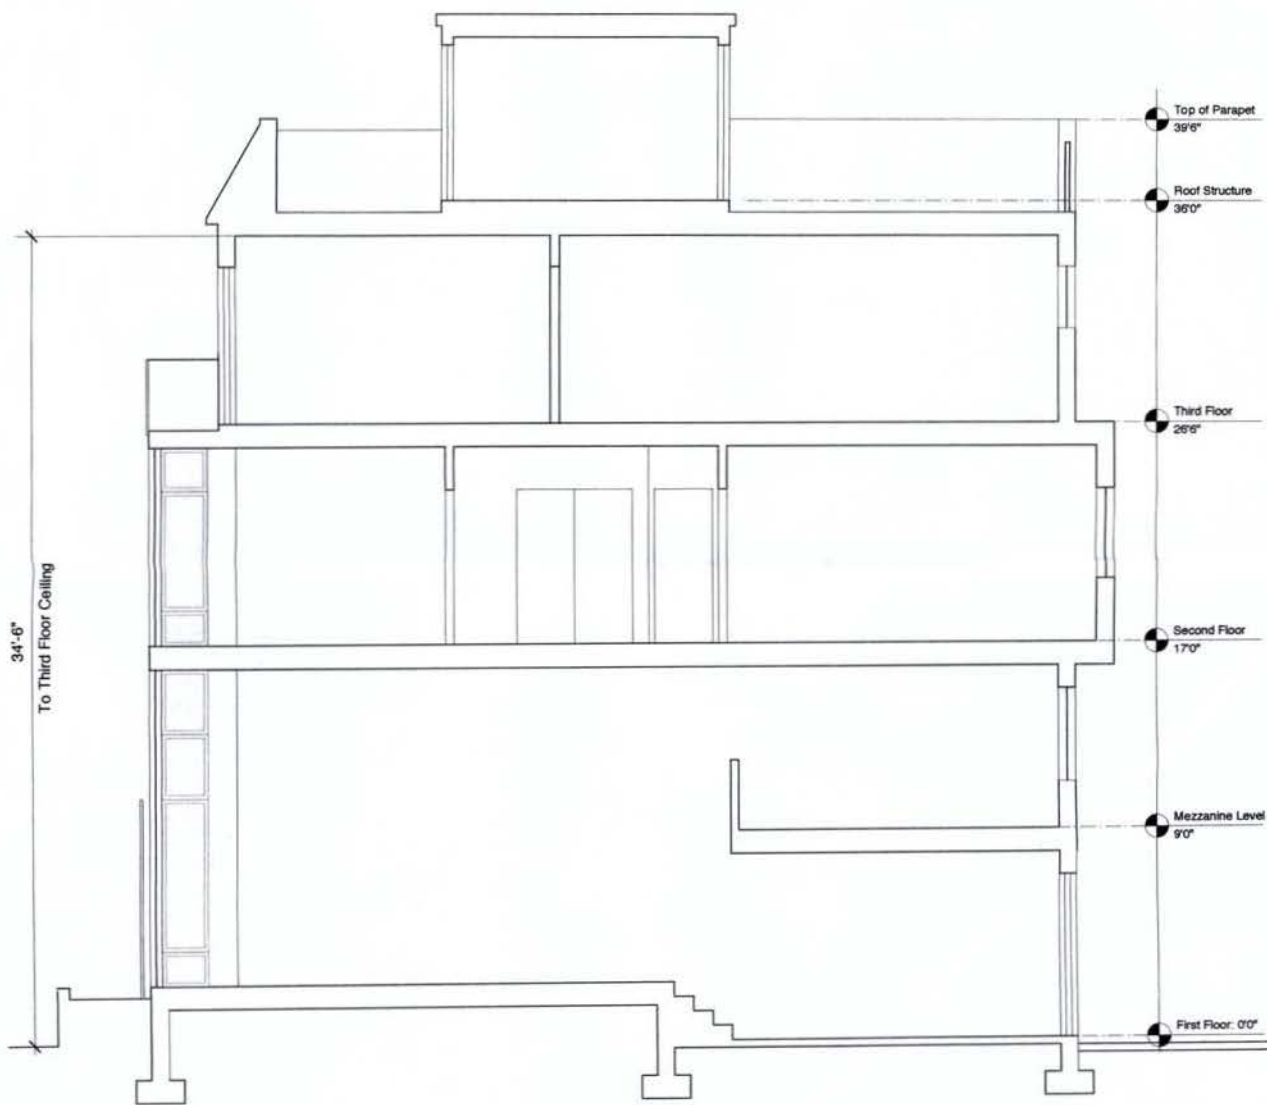

○ Proposed Building Section
scale: 3/16" = 1'-0"

D.C. RECEIVED
 2014 JUN 10 PM 1:31
 OFFICE OF ZONING



FOR DESIGN PURPOSES ONLY.
NOT FOR CONSTRUCTION.

New Rowhouse Design for:
Lot 25 Square 2998
 Washington, DC

Review Set 11.25.13
date

A- 2.03



1 Proposed Perspective View
N.T.S.



1 Existing Perspective View
N.T.S.

RECEIVED
D.C. OFFICE OF ZONING
2016 JAN 10 PM 1:31



2 Proposed Perspective View
N.T.S.



2 Existing Perspective View
N.T.S.

RECEIVED
D.C. OFFICE OF ZONING
2014 JAN 10 PM 1:31



FOR DESIGN PURPOSES ONLY.
NOT FOR CONSTRUCTION.

New Rowhouse Design for:
Lot: 25 Square: 2998
Washington, DC

Review Set 11.25.13
date

A- 3.02



3 Proposed Perspective View
N.T.S.



3 Existing Perspective View
N.T.S.

RECEIVED
D.C. OFFICE OF ZONING
2014 JAN 10 PM 1:31