



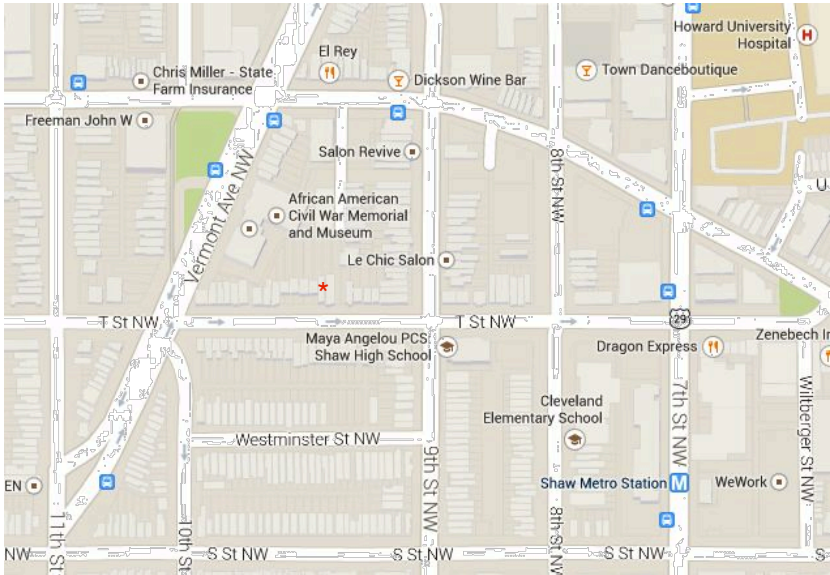

Location Map

Drawing List

- A1.00 Site Plan & Location Map
- A1.01 Overall Floor Plans
- A1.02 Detail Addition Plans
- A2.01 Proposed Rear Addition North & South Elevations
- A2.02 Proposed Covered Walkway Elevation (Trellis) / Building Section (at ctyd.)
- A2.03 Proposed Covered Walkway Section / Current North Elevation (at ctyd.)
- A2.04 Proposed Rear Addition Elevation at Alley
- A2.05 Proposed Rear Addition Perspective at Alley
- A3.01 Photographic Documentation

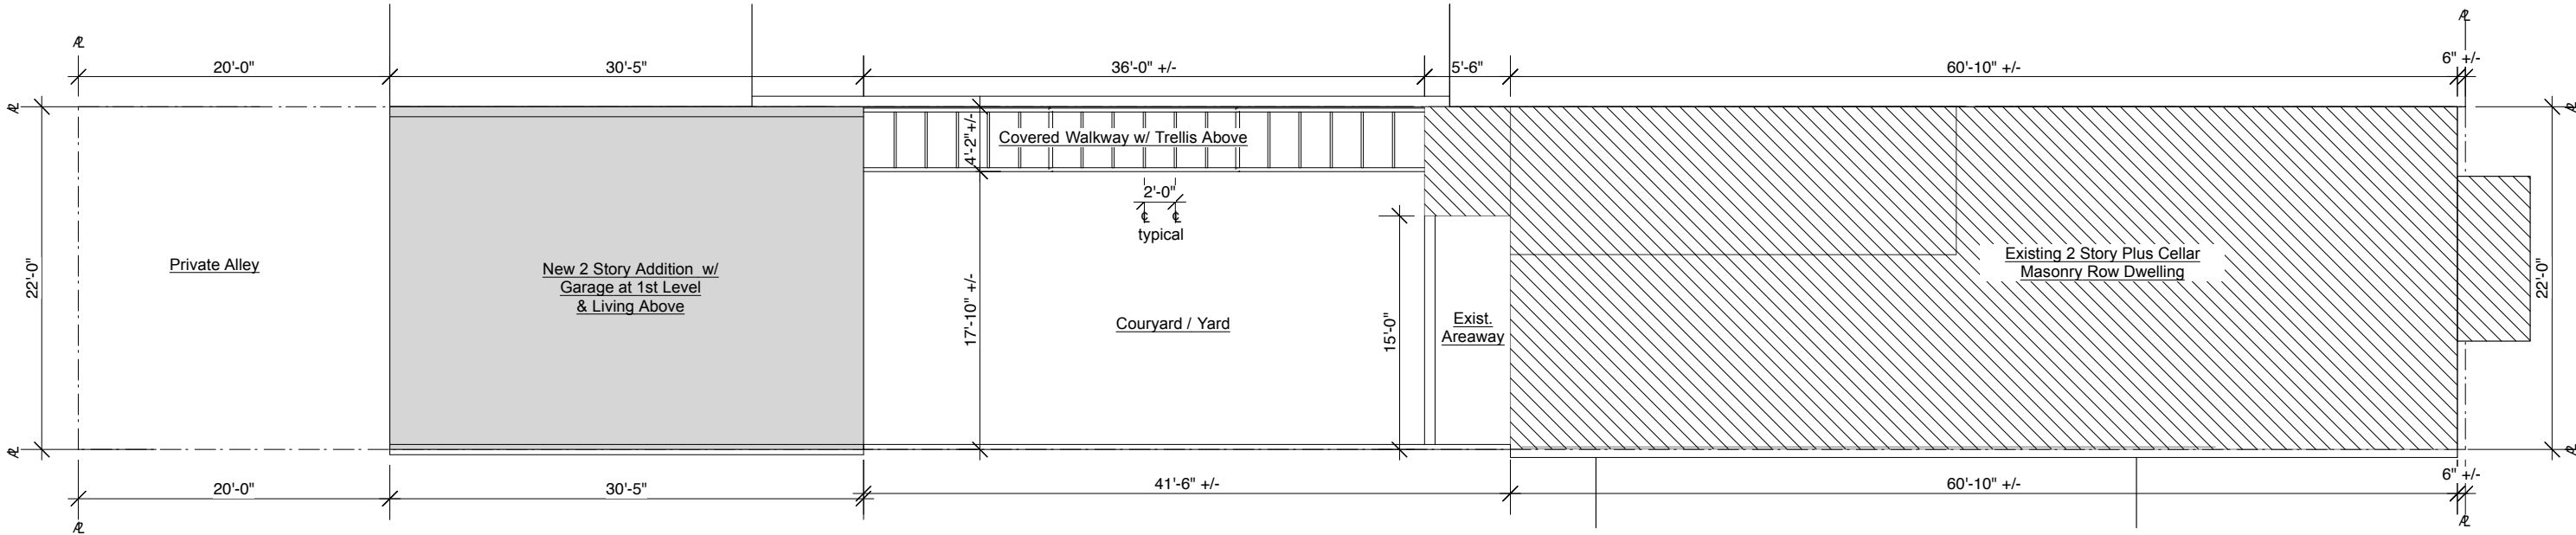

Proposed Site Plan
scale: 3/32" = 1'-0"




FOR DESIGN PURPOSES ONLY
rear addition to
Palmieri-Schriever Residence
919 'T' Street NW
Washington, DC


Zoning Submission 04.29.14
date

Board of Zoning Adjustment
District of Columbia
CASE NO. 18819
EXHIBIT NO. 7


A-1.00

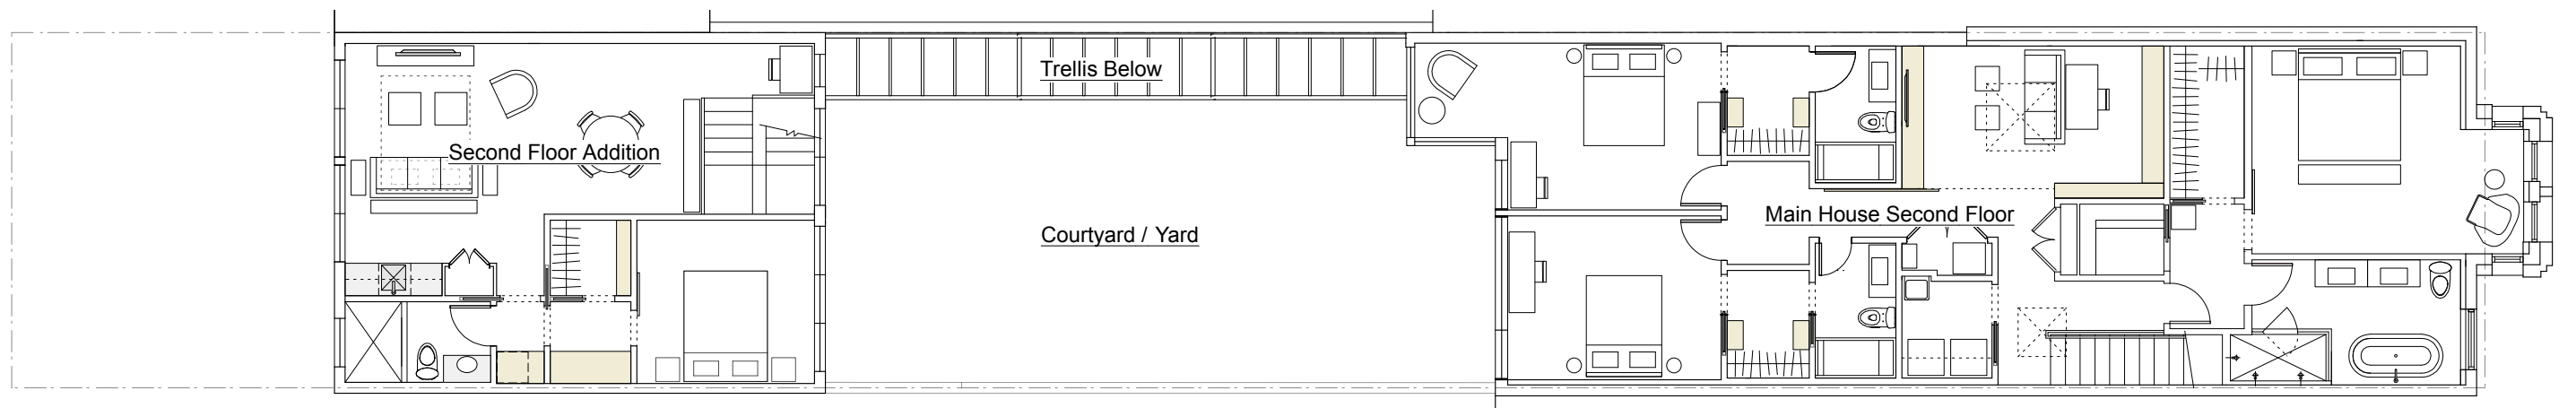

N Overall Second Floor Plan
scale: 3/32" = 1'-0"

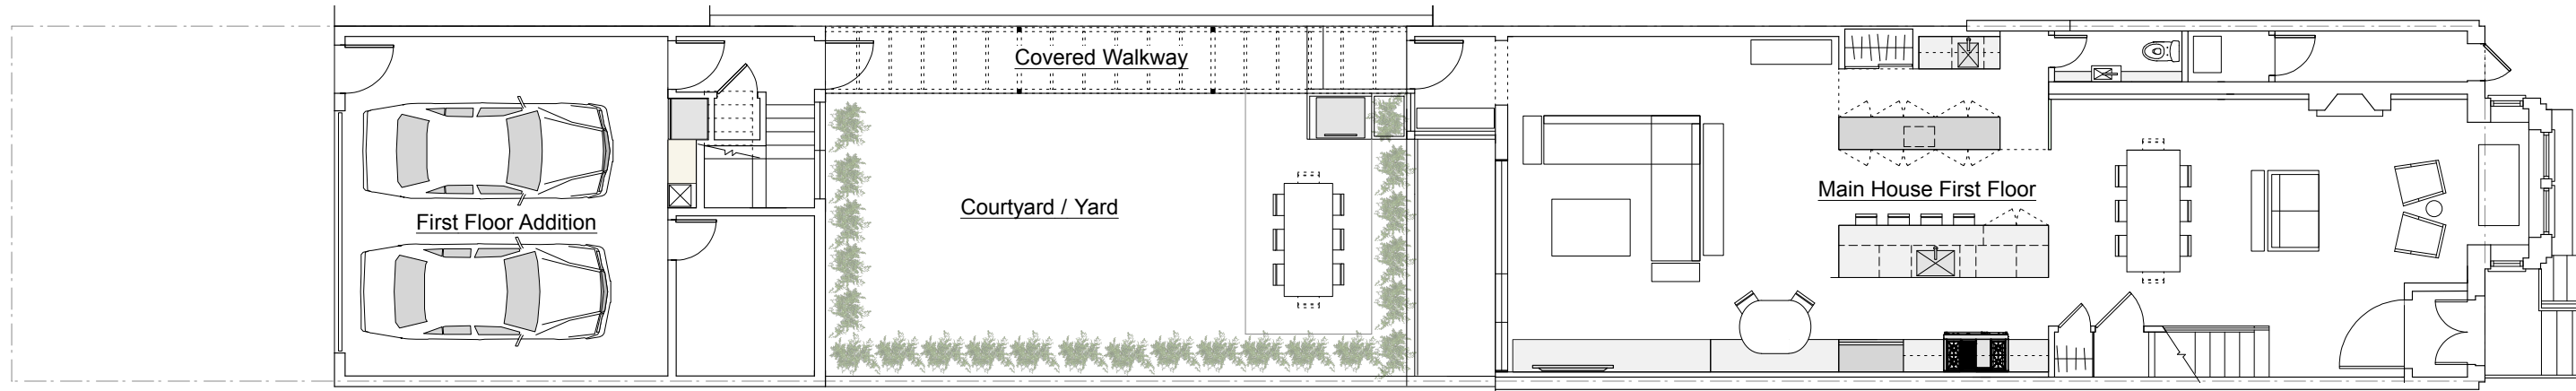

N Overall First Floor Plan
scale: 3/32" = 1'-0"

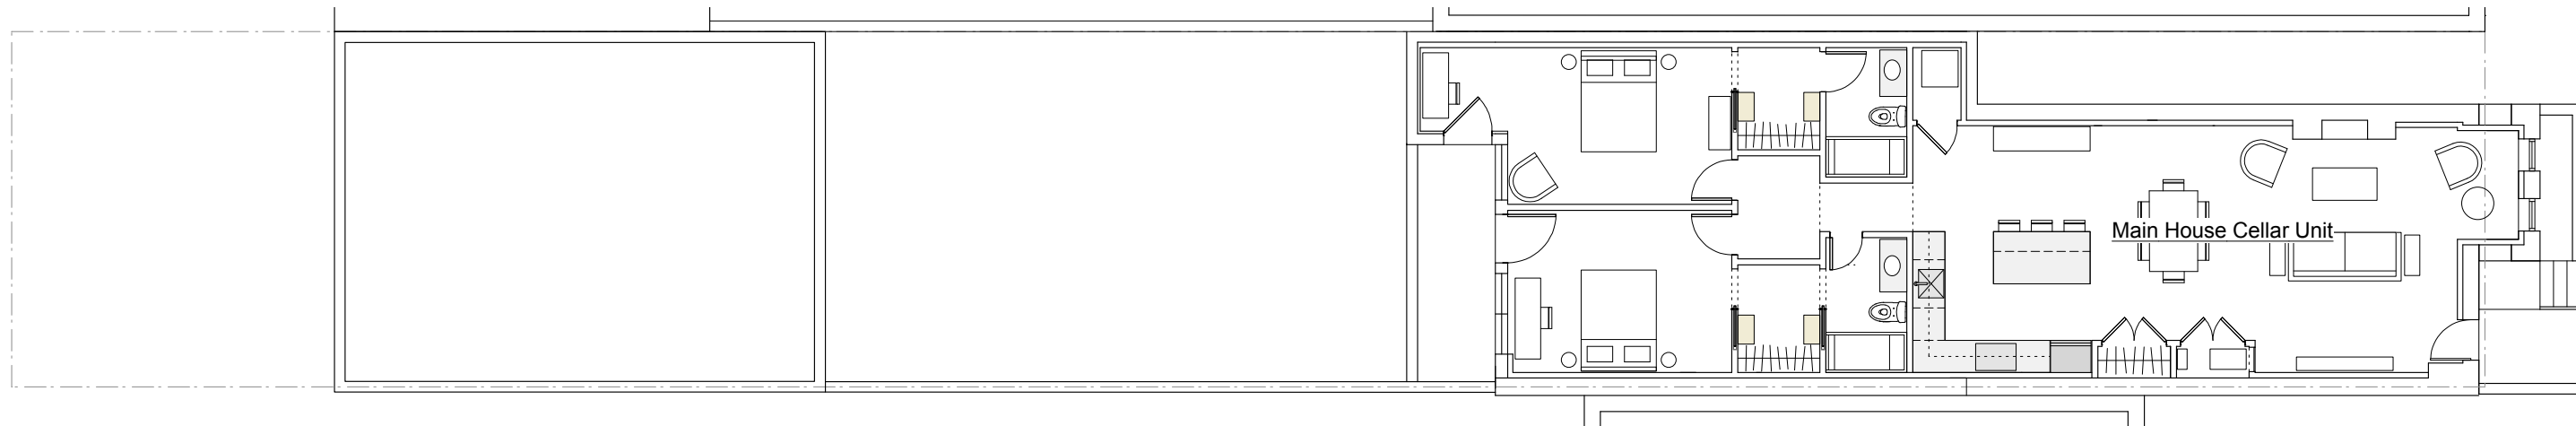


N Overall Cellar Floor Plan
scale: 3/32" = 1'-0"




FOR DESIGN PURPOSES ONLY
rear addition to
Palmieri-Schriever Residence
919 'T' Street NW
Washington, DC

Zoning Submission 04.29.14
date

A- 1.01

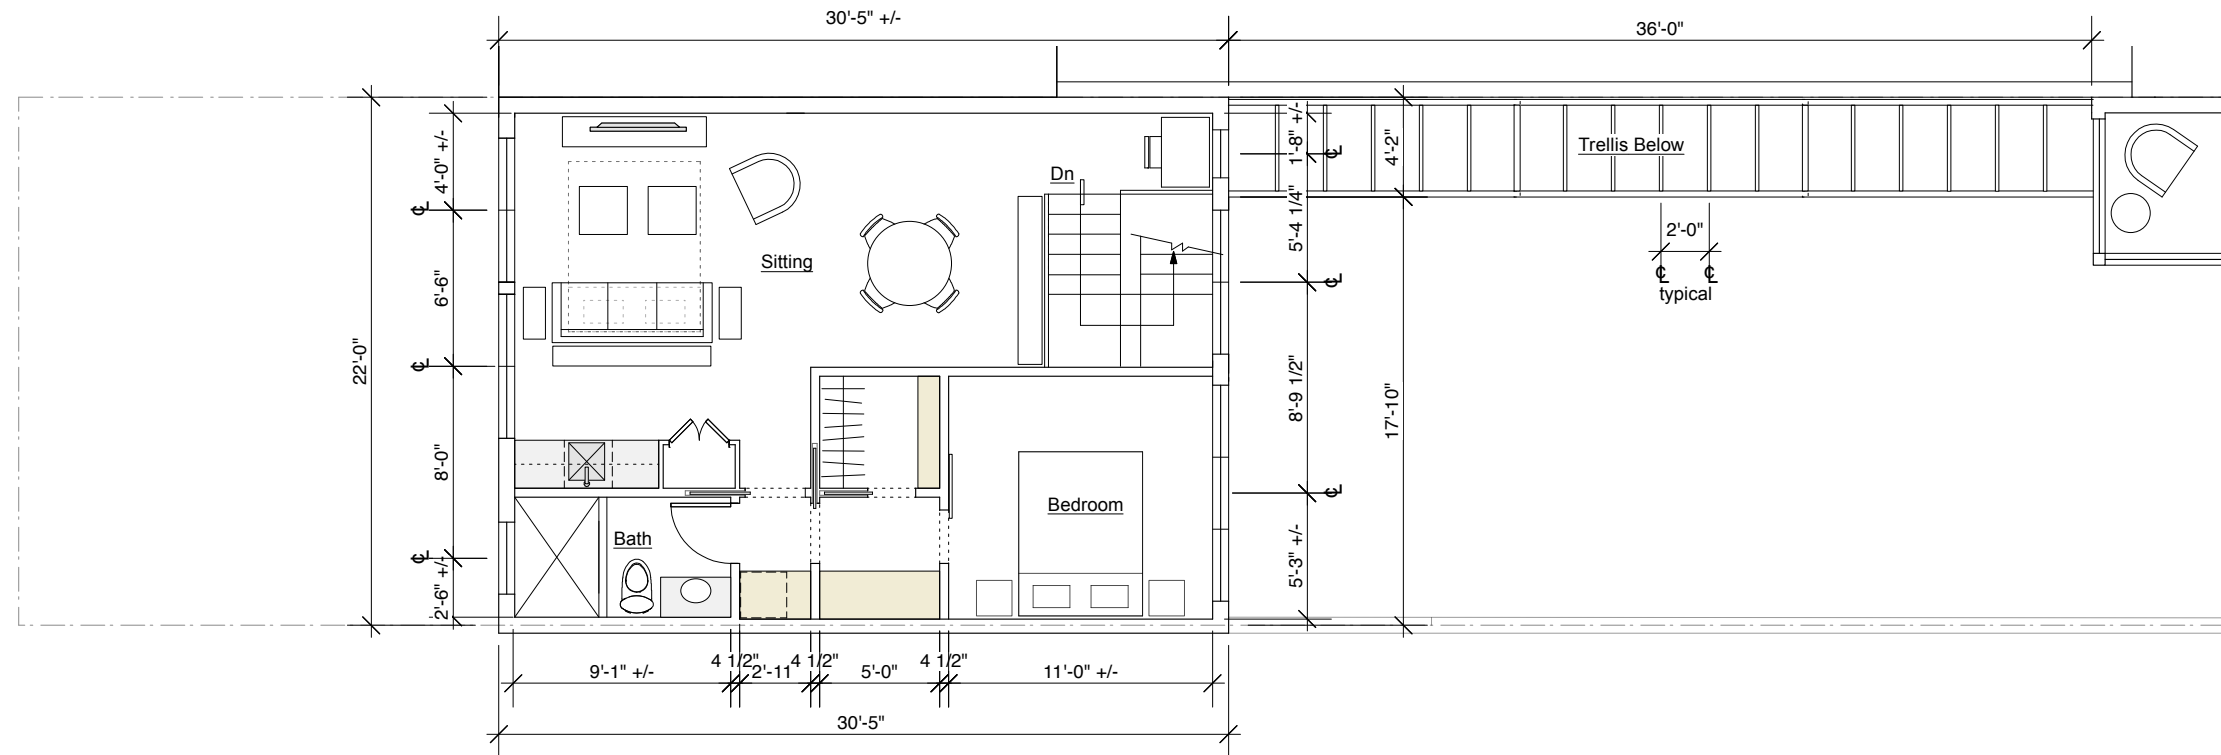

N **Proposed Rear Addition at Upper Level**
scale: 1/8" = 1'-0"

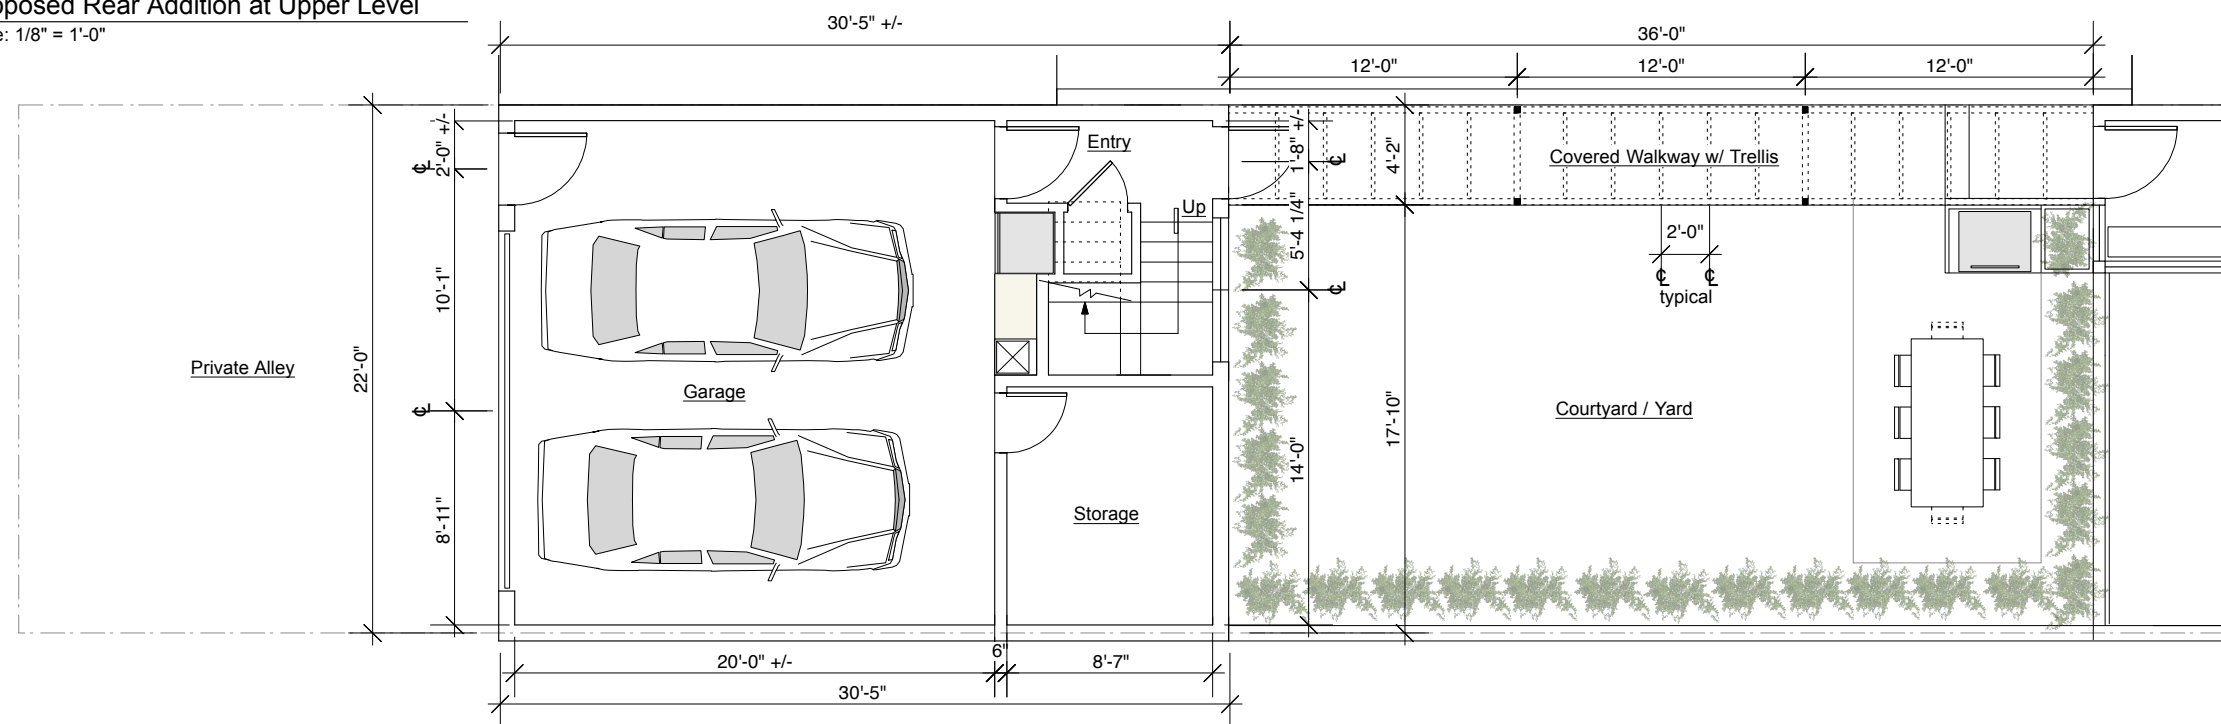


N **Proposed Rear Addition at Garage**
scale: 1/8" = 1'-0"




○ Proposed Rear Addition North Elevation (at Alley)
scale: 1/4" = 1'-0"



○ Proposed Rear Addition South Elevation (at Ctld.)
scale: 1/4" = 1'-0"

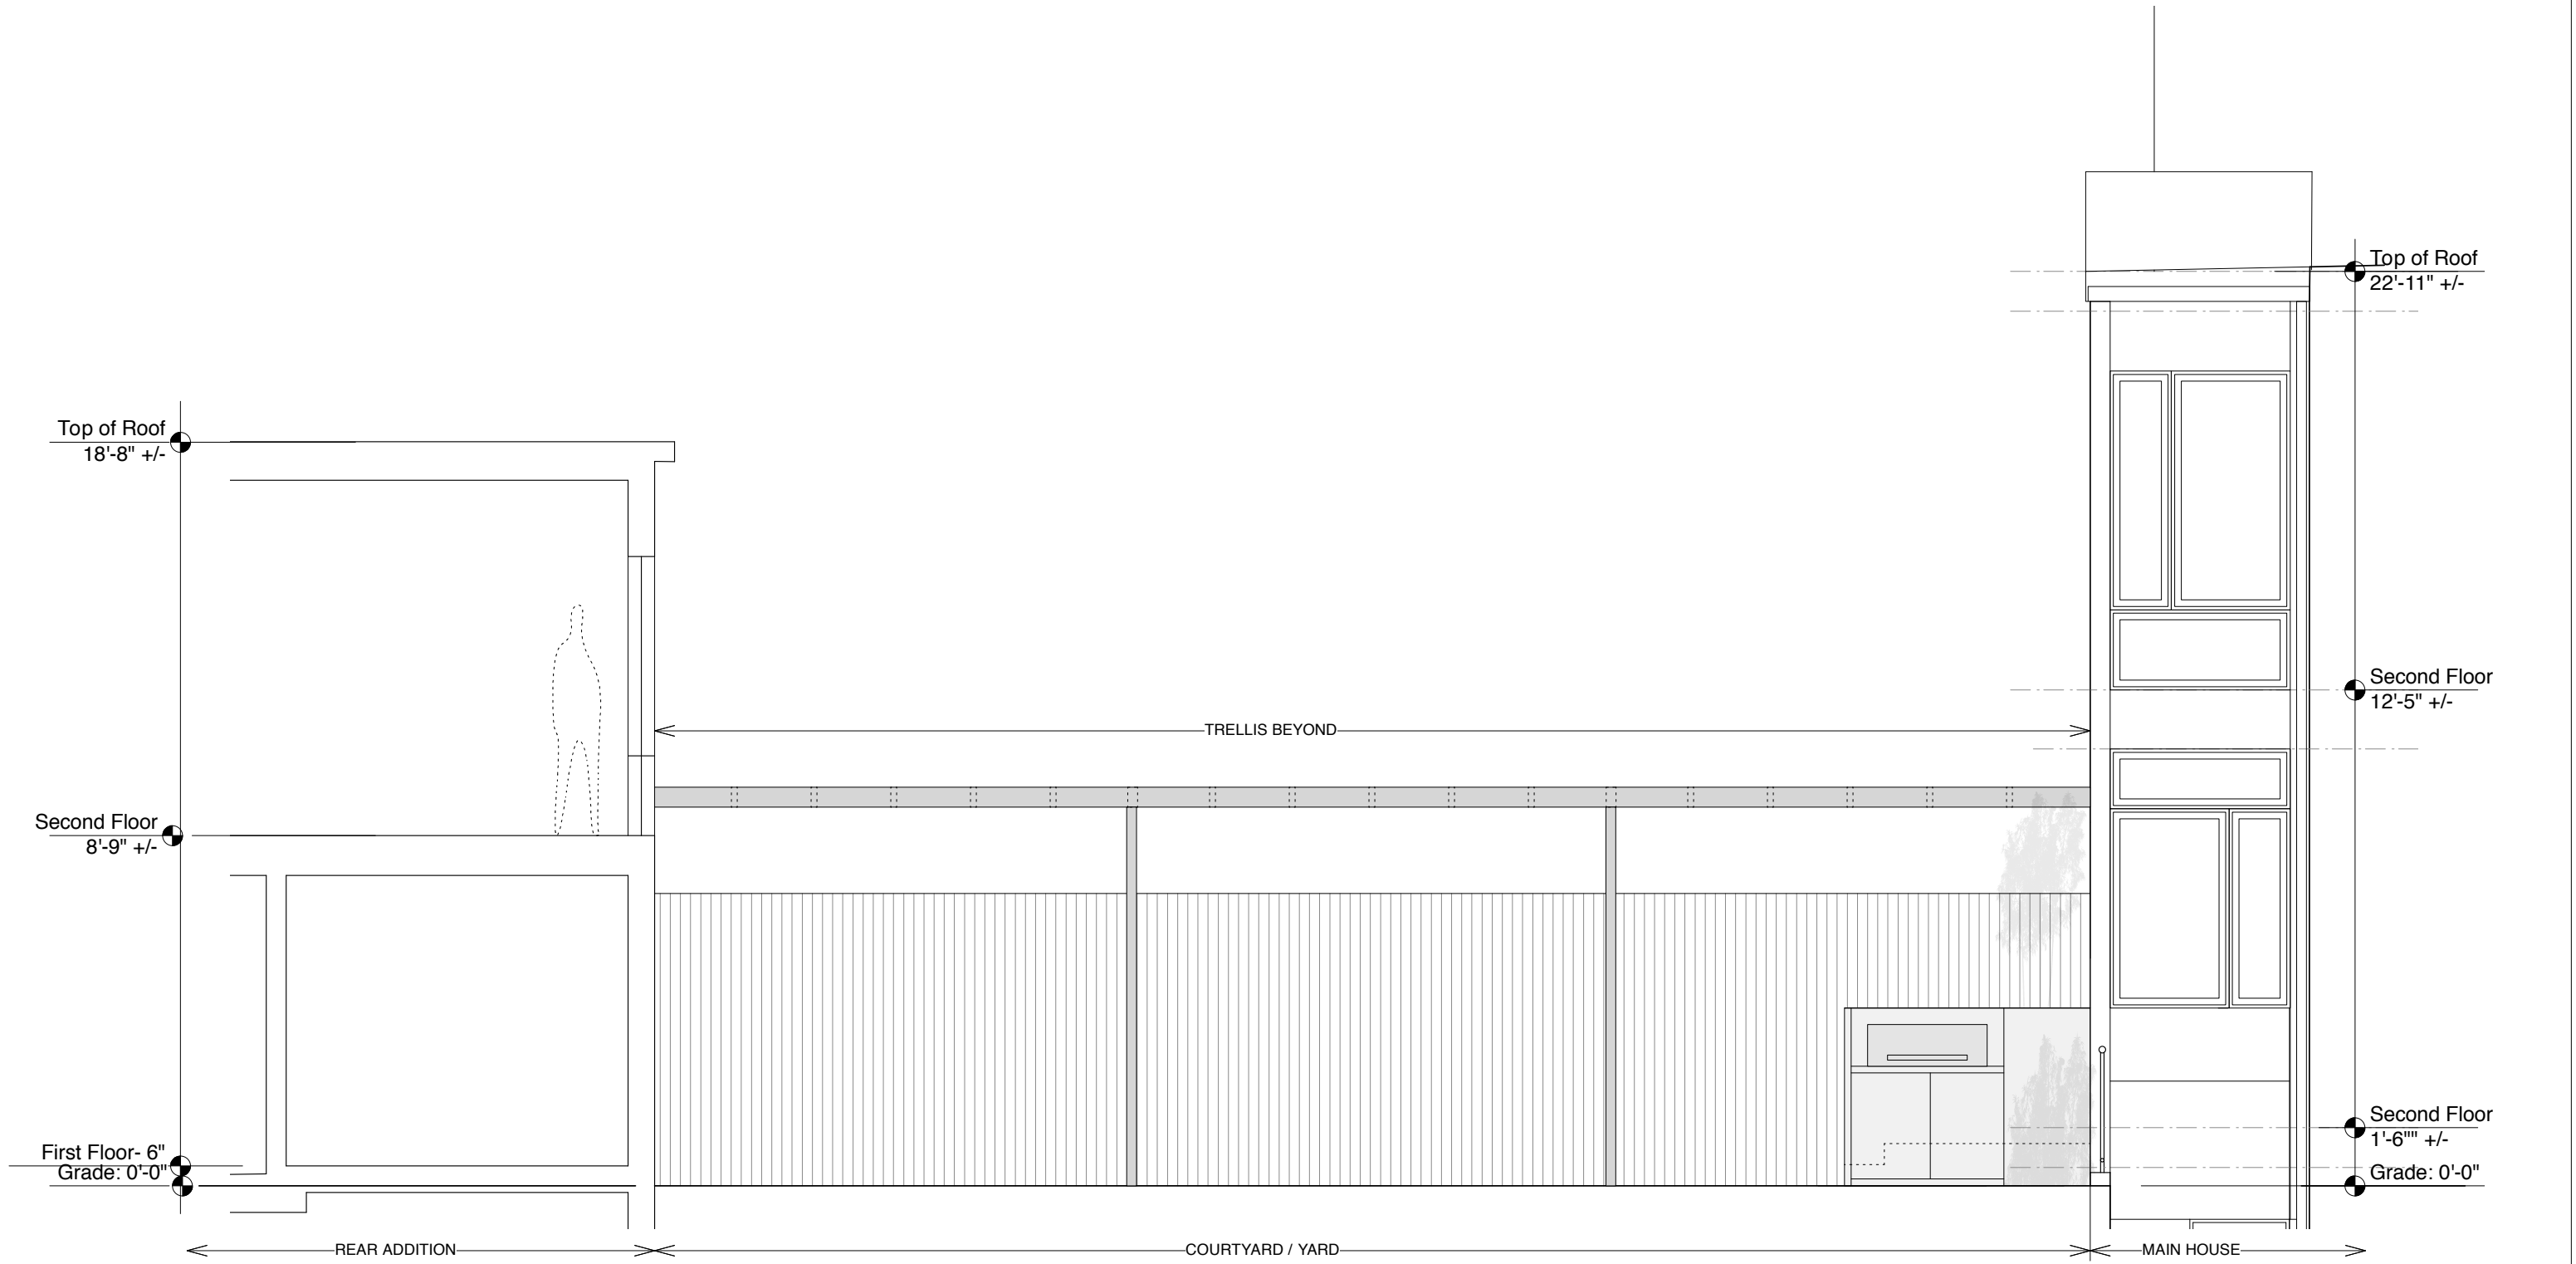

Proposed Covered Walkway Elevation (Trellis) / Building Section (at ctyd.)
 scale: 1/4" = 1'-0"

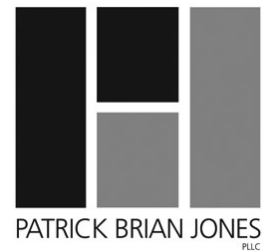


FOR DESIGN PURPOSES ONLY
 rear addition to
Palmieri-Schriever Residence
 919 'T' Street NW
 Washington, DC

Zoning Submission
 04.29.14
 date



Proposed Covered Walkway Section / Current North Elevation (at Ctyd.)

scale: 1/4" = 1'-0"

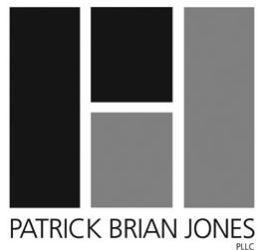

FOR DESIGN PURPOSES ONLY

rear addition to

Palmieri-Schriever Residence

919 'T' Street NW

Washington, DC

Zoning Submission


04.29.14

date

A- 2.03



○ Proposed Rear Addition Elevation at Alley
scale: 1/8" = 1'-0"

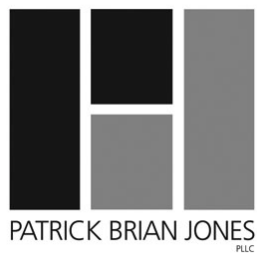

FOR DESIGN PURPOSES ONLY
rear addition to
Palmieri-Schriever Residence
919 'T' Street NW
Washington, DC

Zoning Submission
04.29.14
date



○ Proposed Rear Addition Perspective 1




○ Proposed Rear Addition Perspective 2



Panoramic view of alley



Front view of property

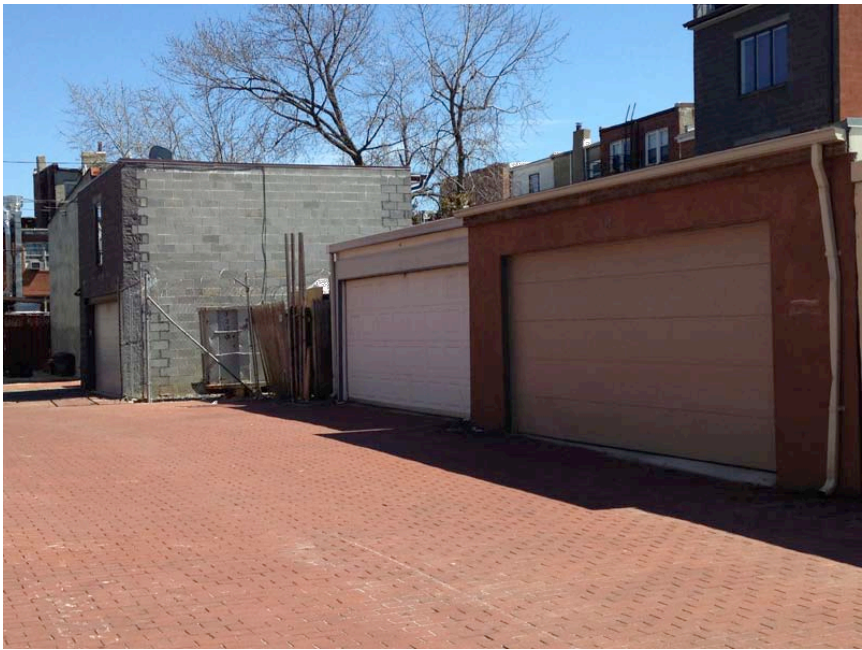

View 1 of site from alley




View 2 of site from alley



View of alley dwellings on 9-1/2 Street

PHOTOGRAPHS

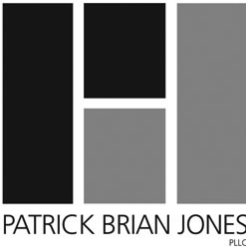

FOR DESIGN PURPOSES ONLY
rear addition to
Palmieri-Schriever Residence
919 'T' Street NW
Washington, DC

Zoning Submission
04.29.14
date