

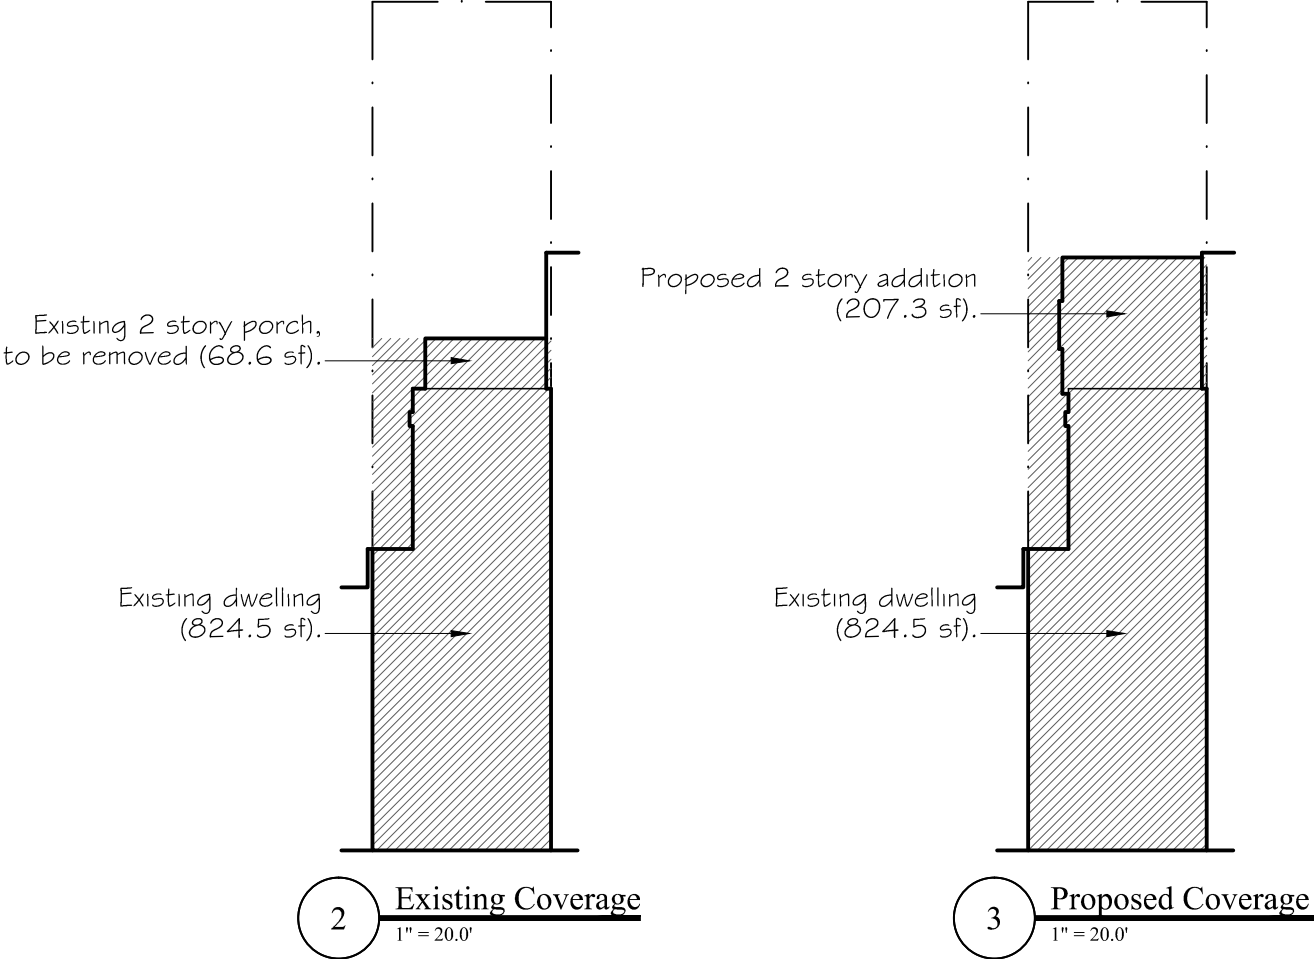


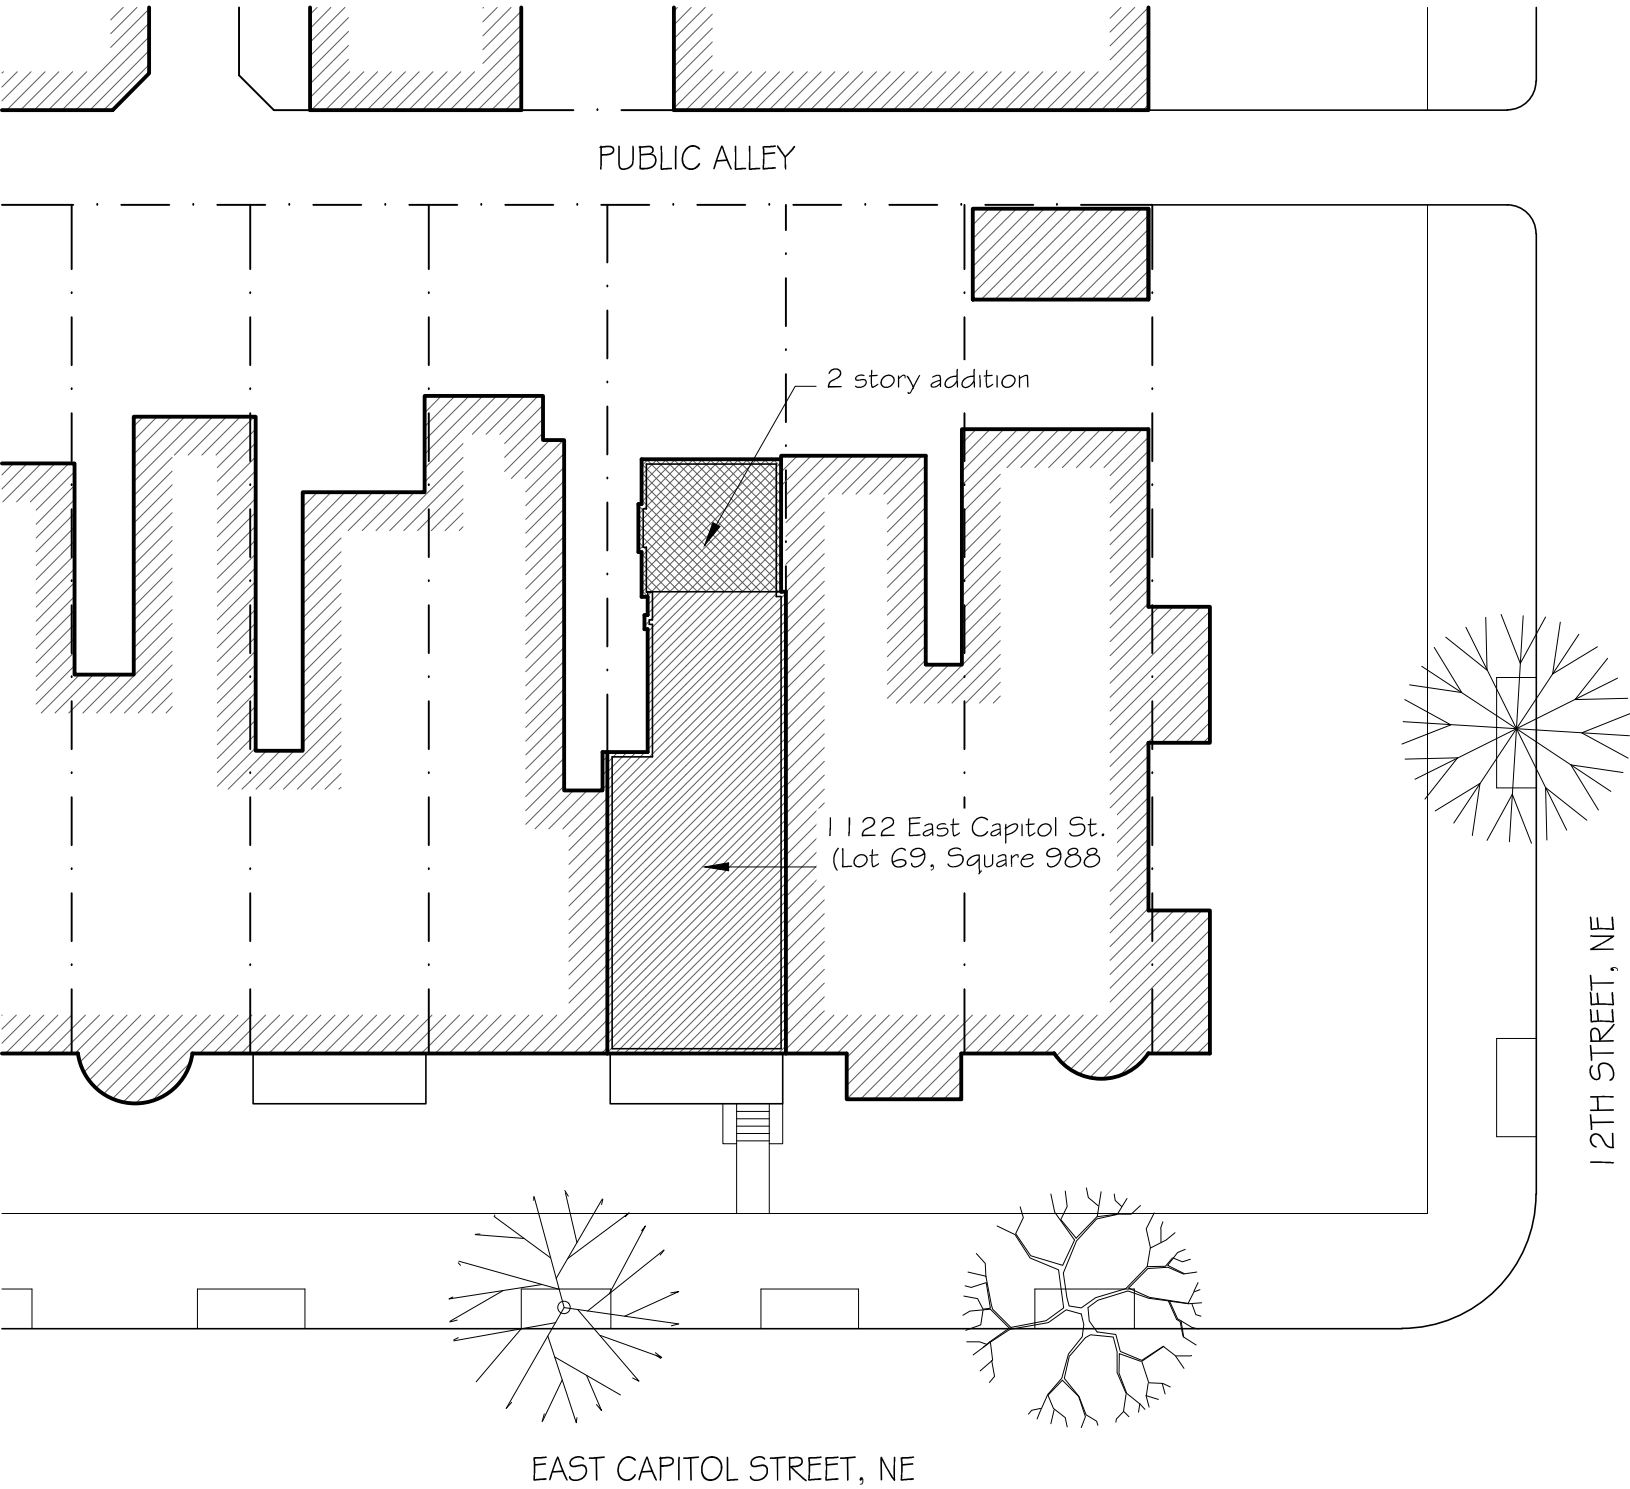

LOT AREA	= 1644.61 sf
EXISTING COVERAGE	= 991.92 sf (60%)
PROPOSED COVERAGE	= 1031.80 sf (69%)

LIST OF DRAWINGS	
A-1	VICINITY MAP, COVERAGE CALCULATION
A-2	EXISTING SITE PLAN
A-3	PROPOSED SITE PLAN
A-4	EXISTING FLOOR PLANS
A-5	PROPOSED FLOOR PLANS
A-6	EXTERIOR ELEVATIONS
A-7	PHOTOS OF EXISTING
A-8	PHOTOS OF EXISTING WITH MASSING

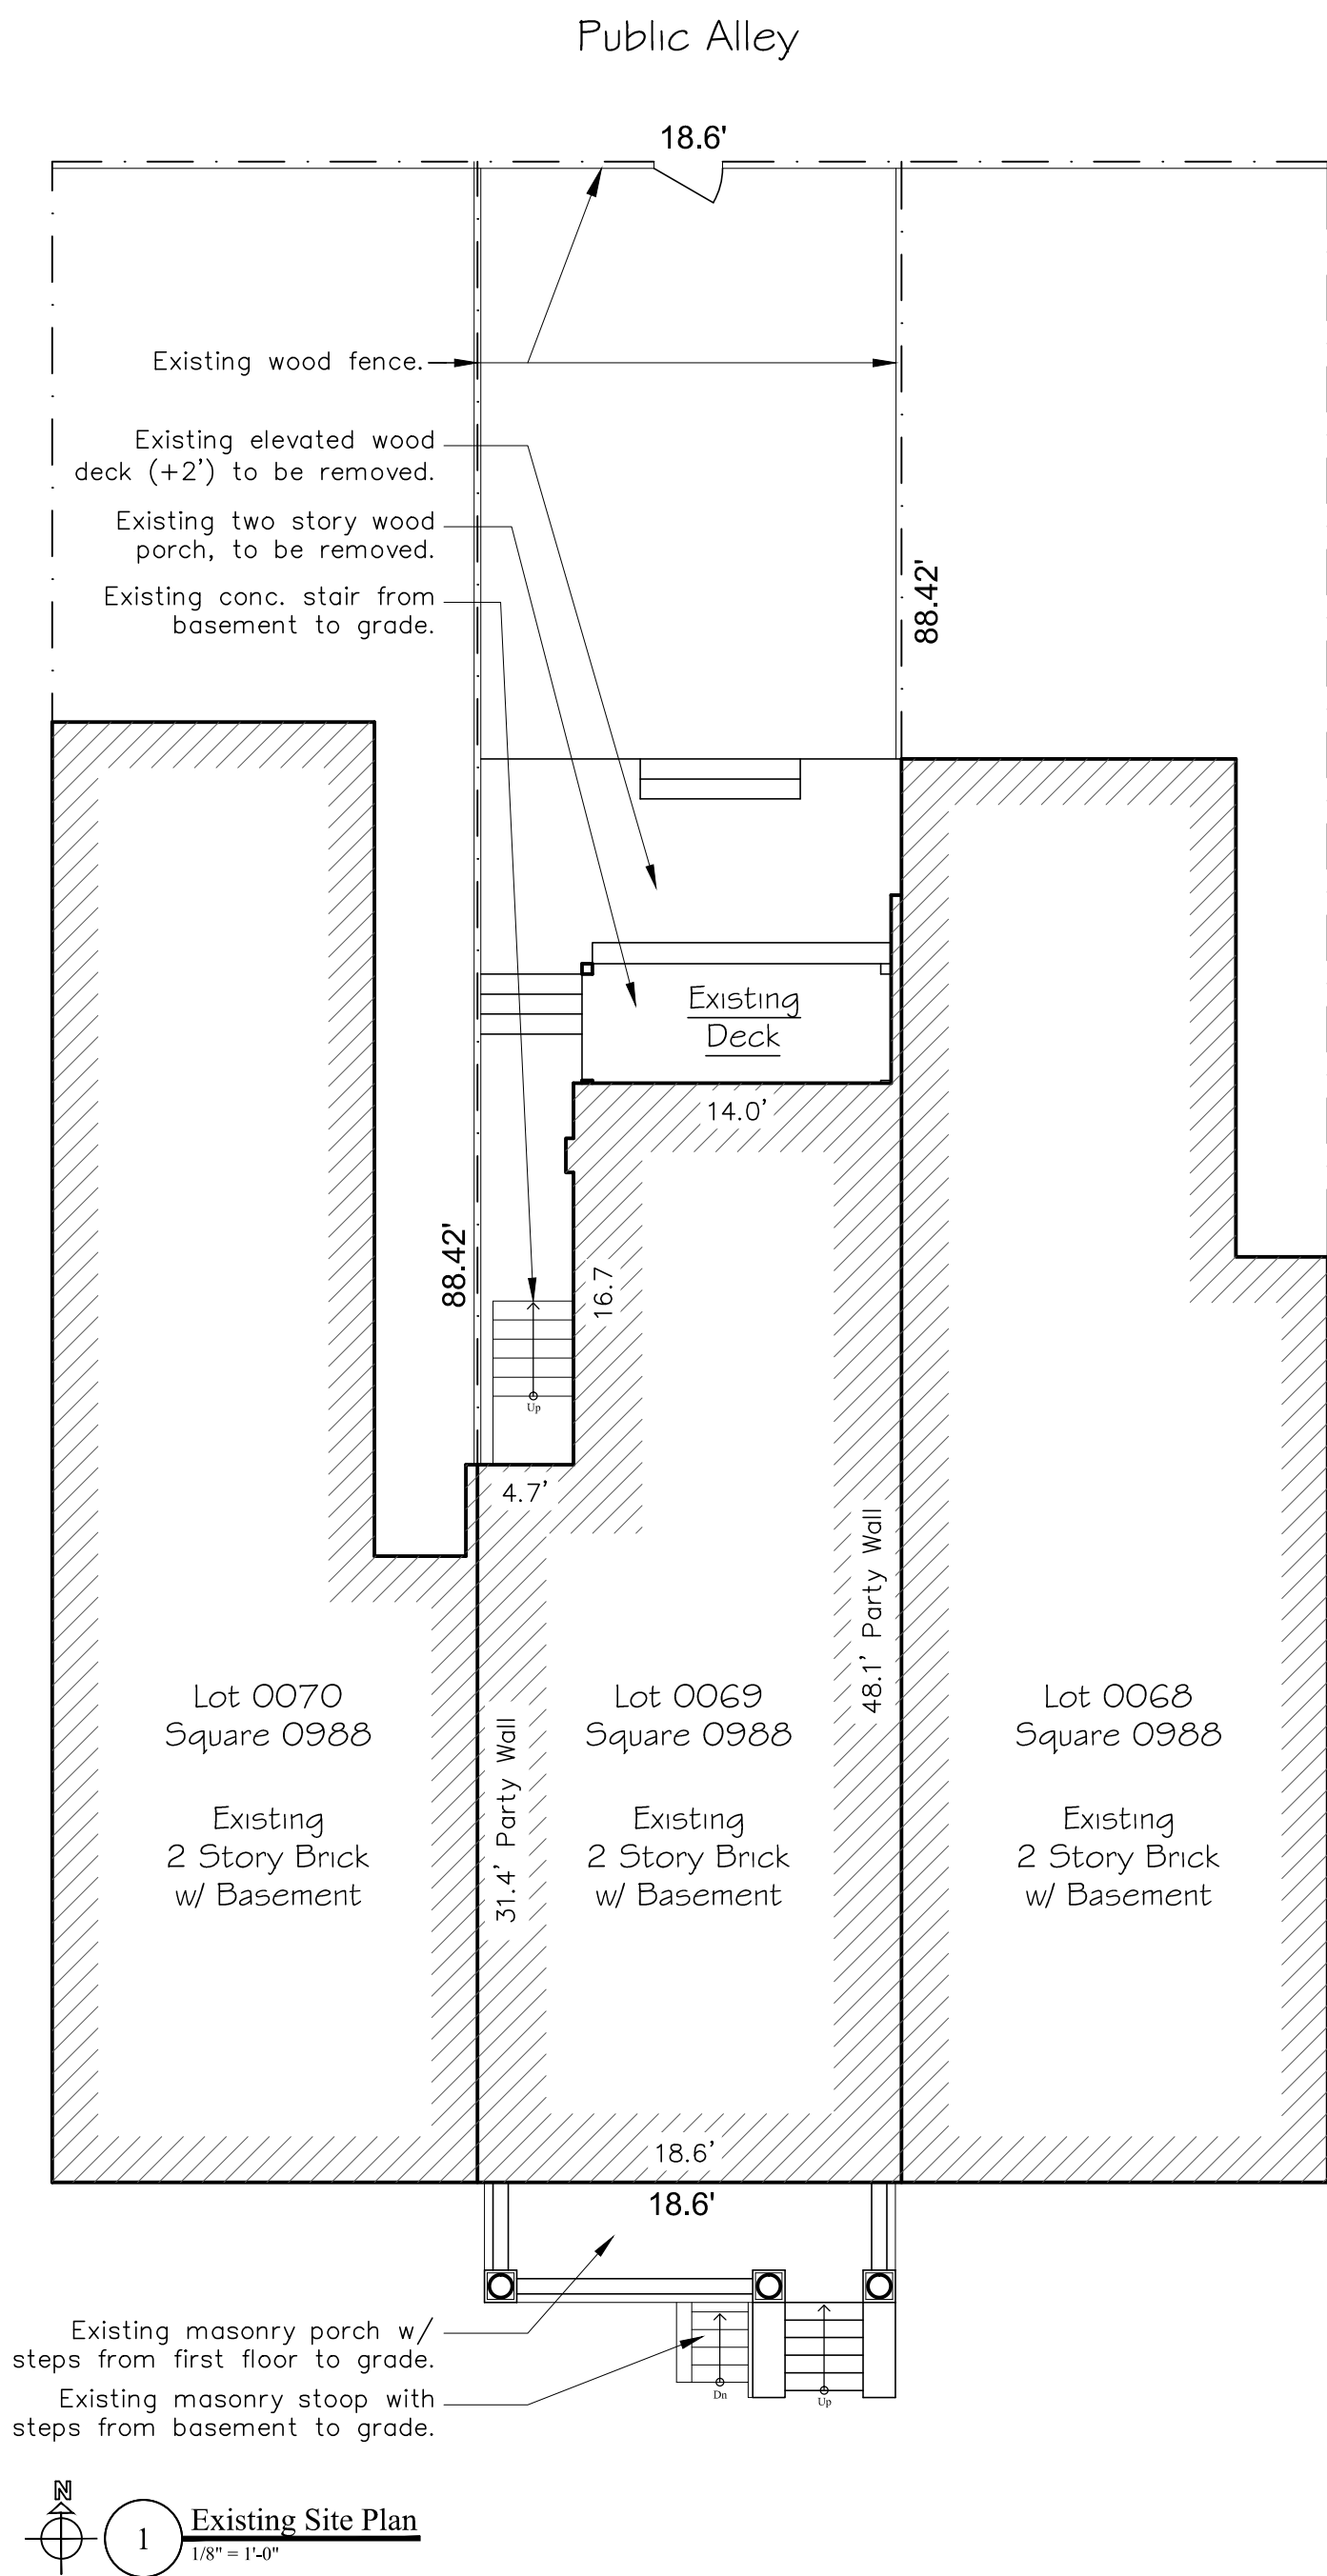

Existing Site Plan


Kim Jones, Architect, 118 11th St. SE, Washington, DC, 20003 (202-543-2433)

1122 East Capitol Street, NE

1/8" = 1'-0"

May 15, 2014

A-2

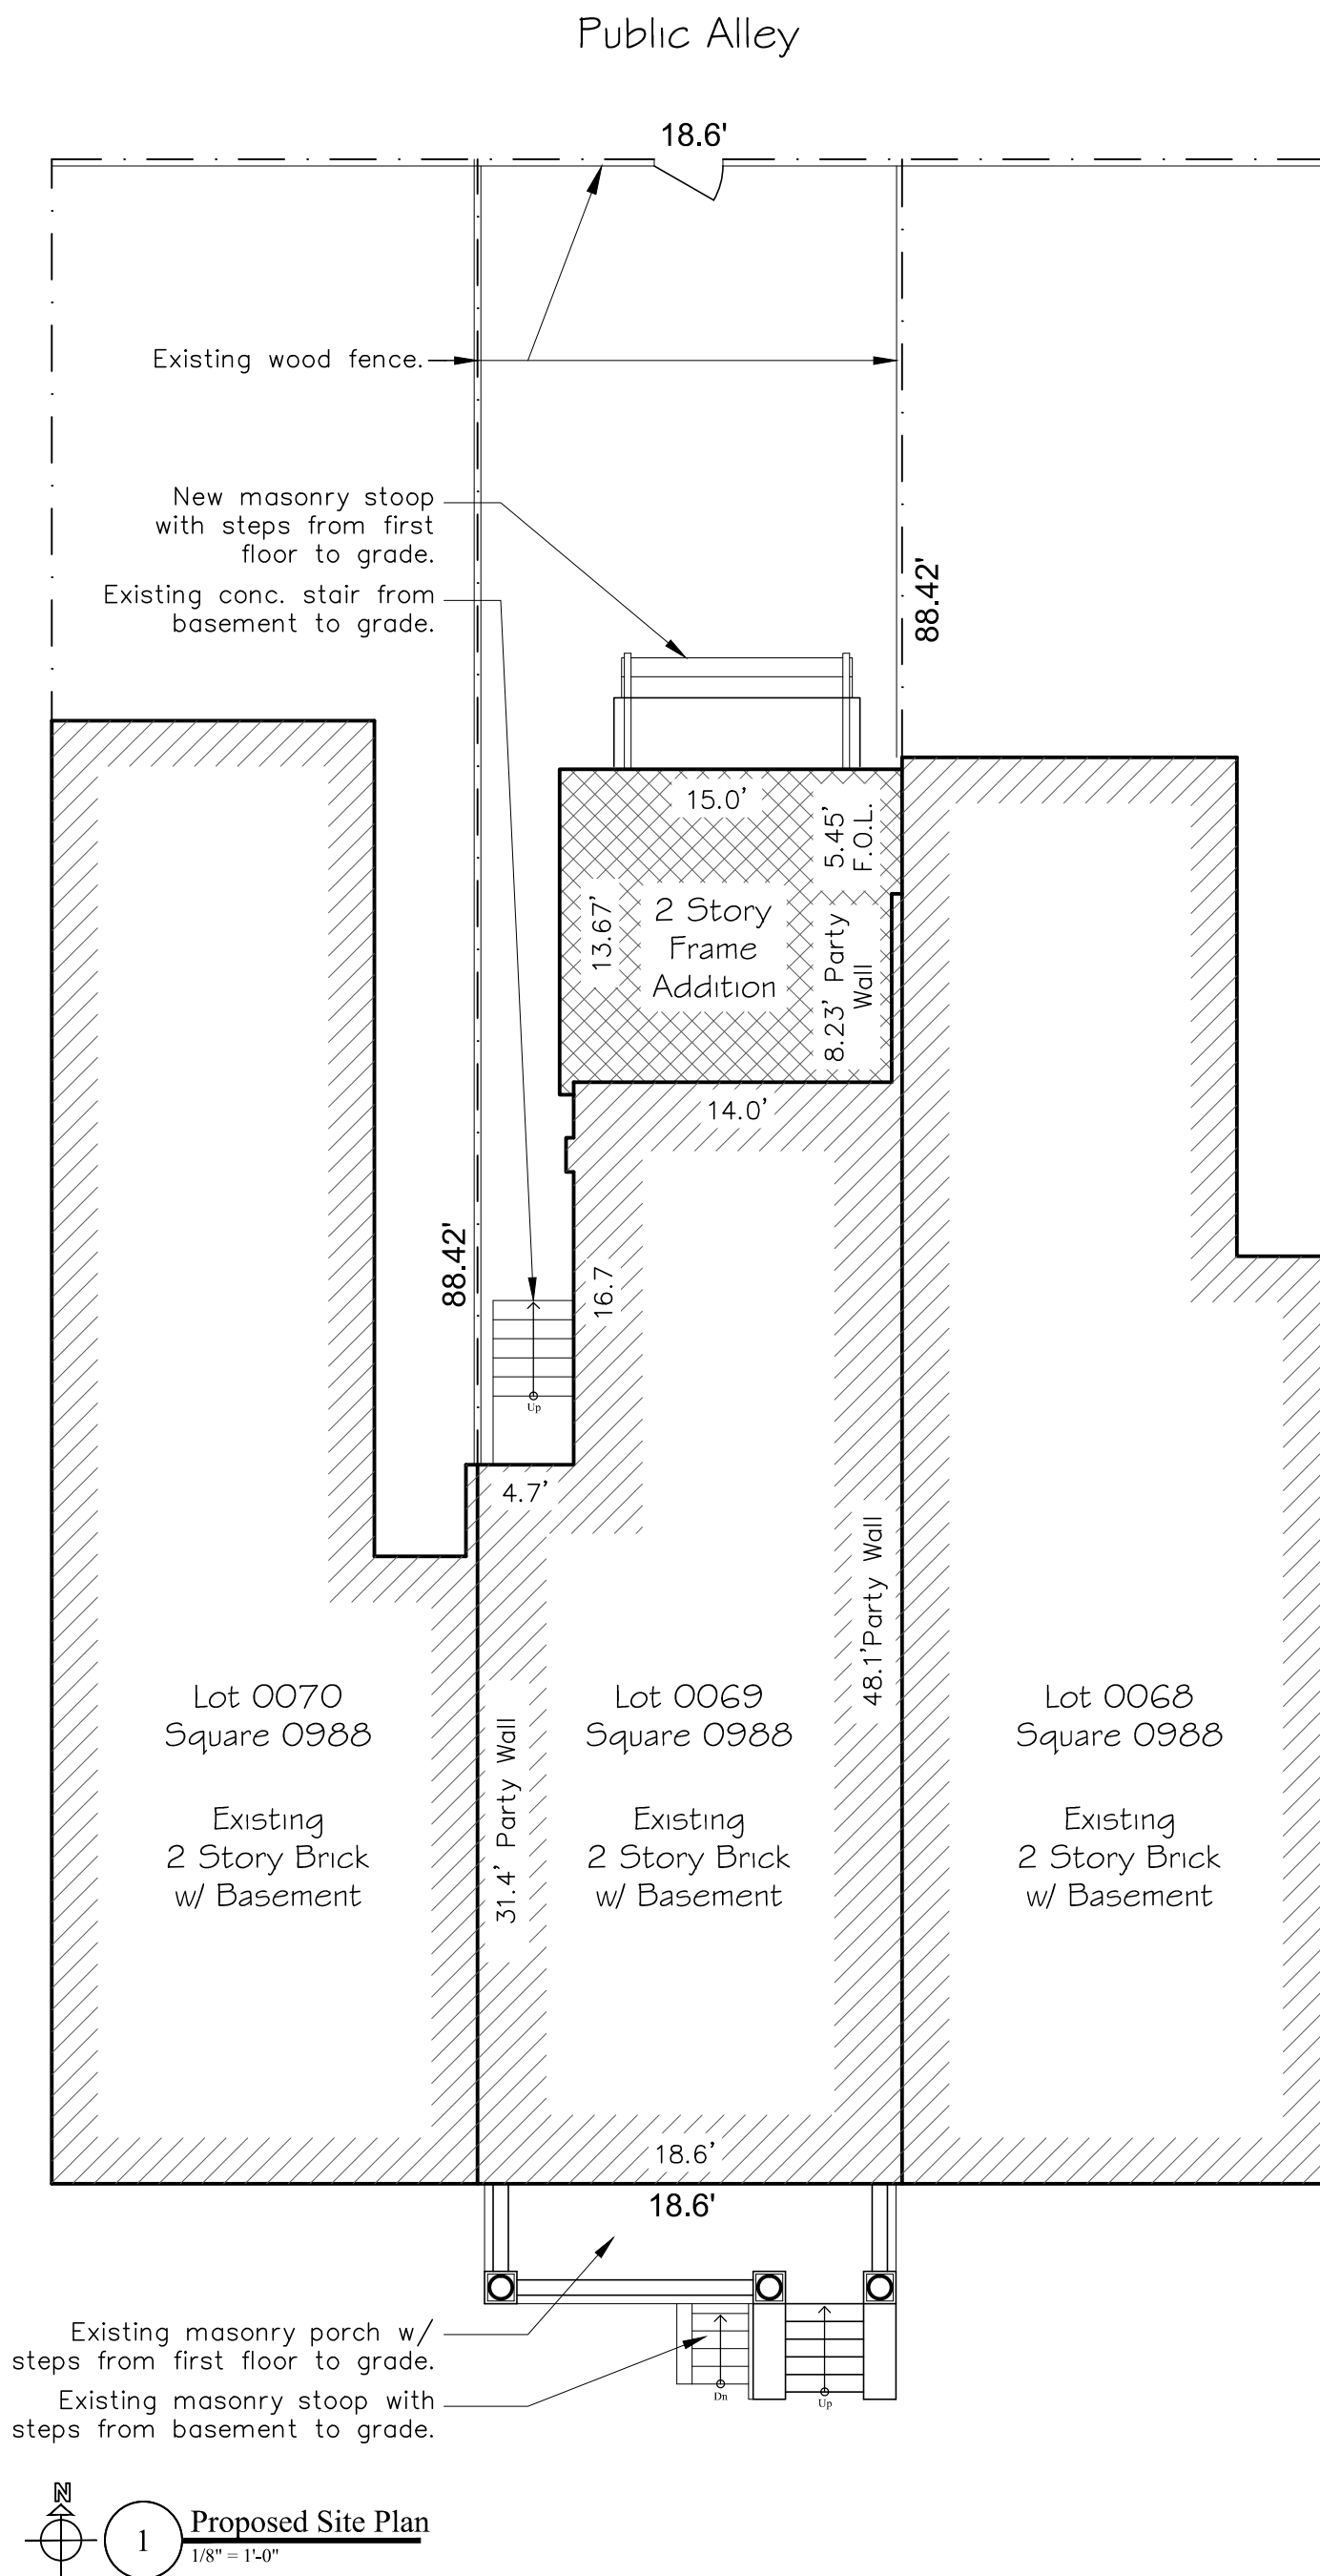

Proposed Site Plan


Kim Jones, Architect, 118 11th St. SE, Washington, DC, 20003 (202-543-2433)

1122 East Capitol Street, NE


1/8" = 1'-0"

May 15, 2014


A-3

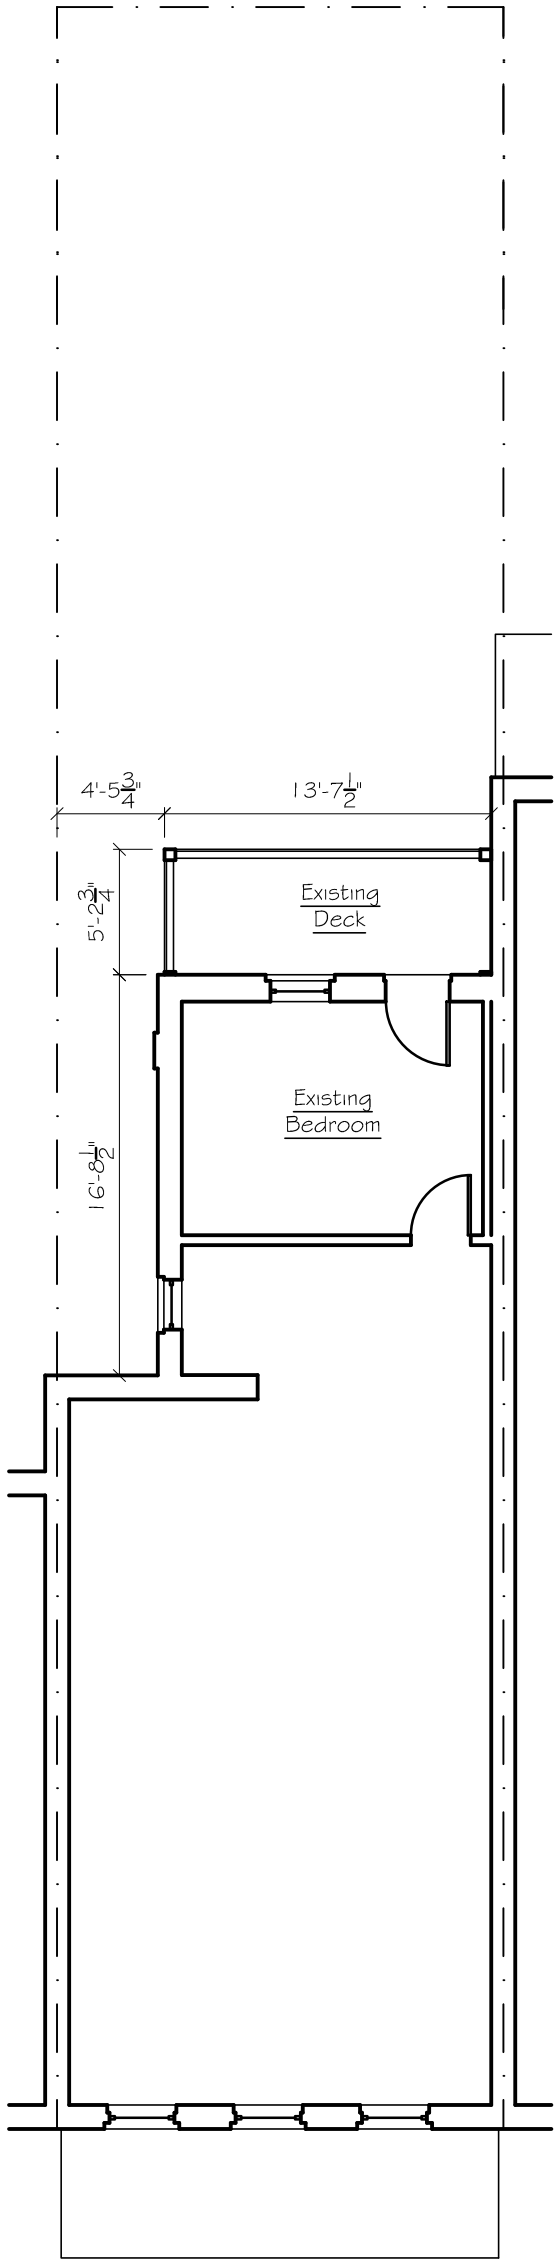


3 Existing Second Floor Plan
1/8" = 1'-0"

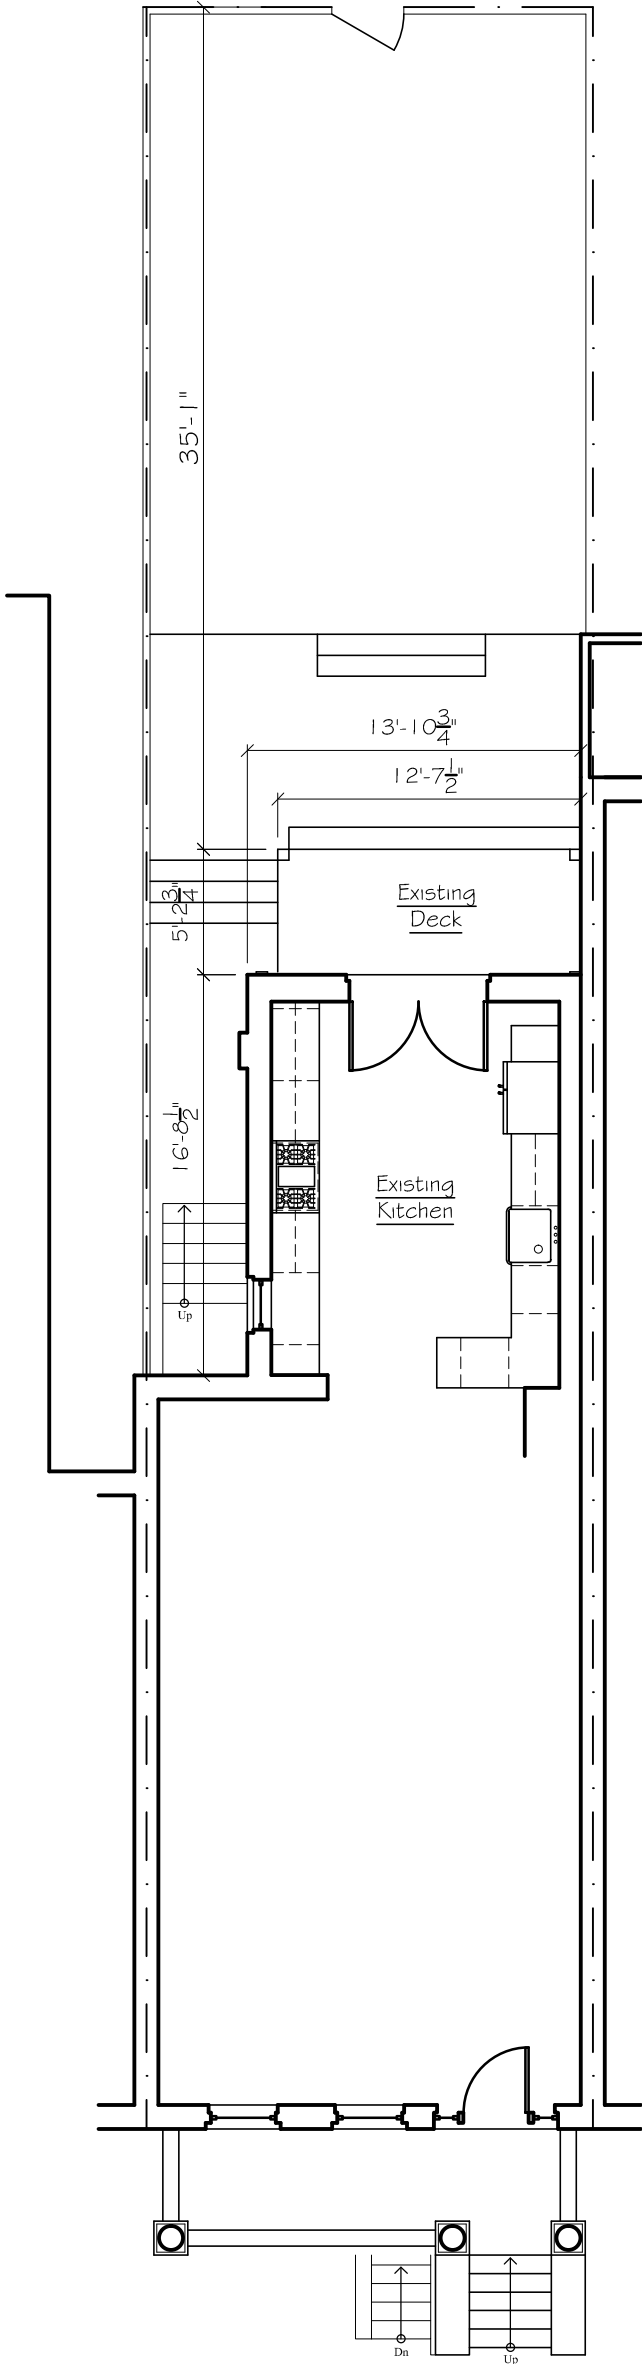


2 Existing First Floor Plan
1/8" = 1'-0"

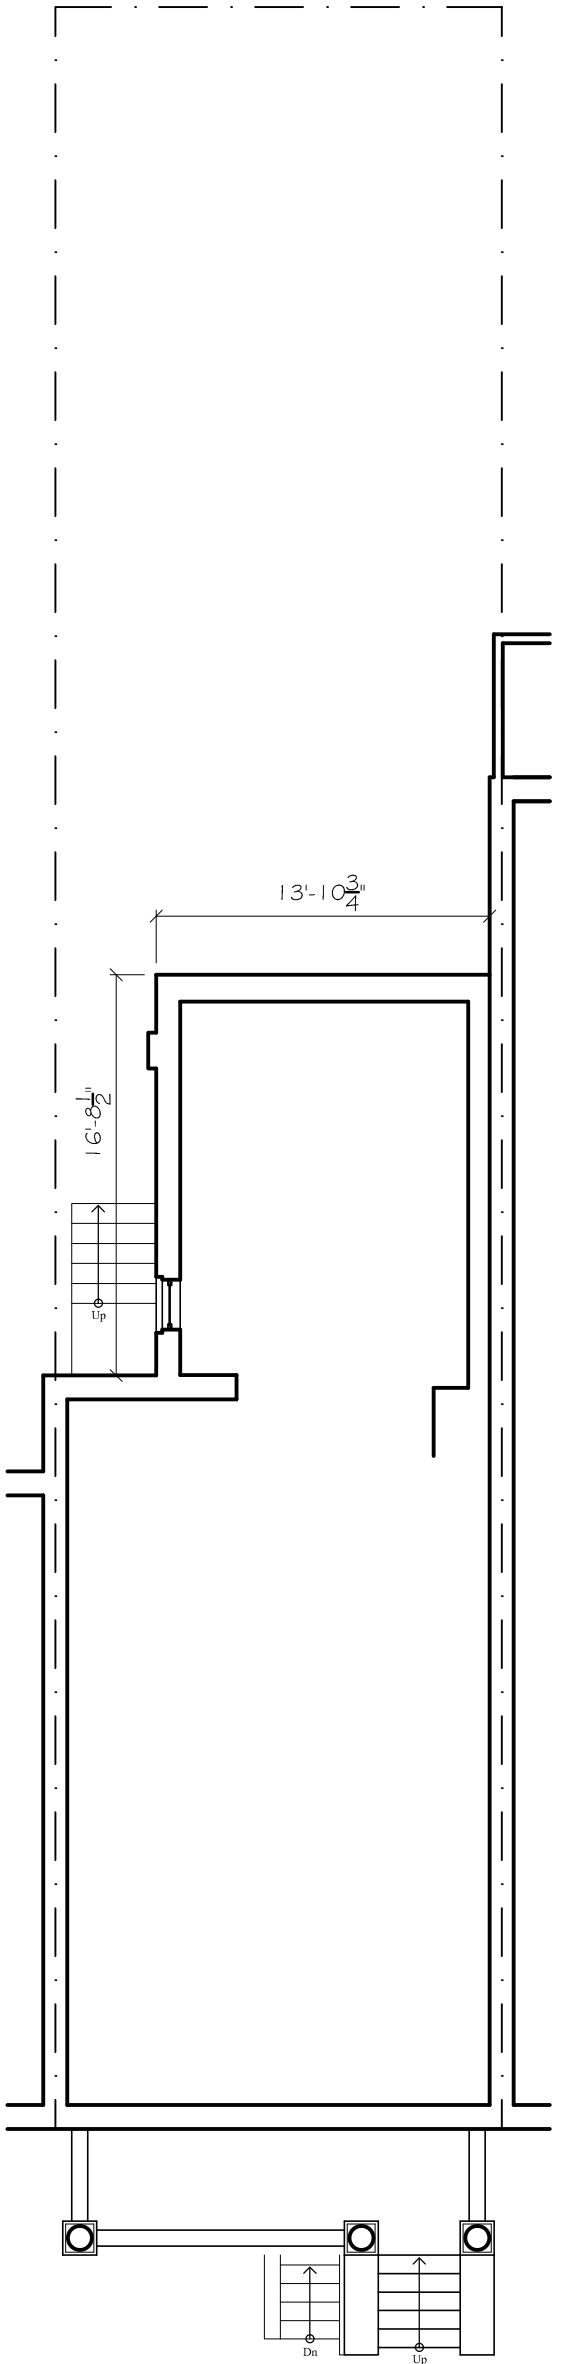


1 Existing Basement Floor Plan
1/8" = 1'-0"

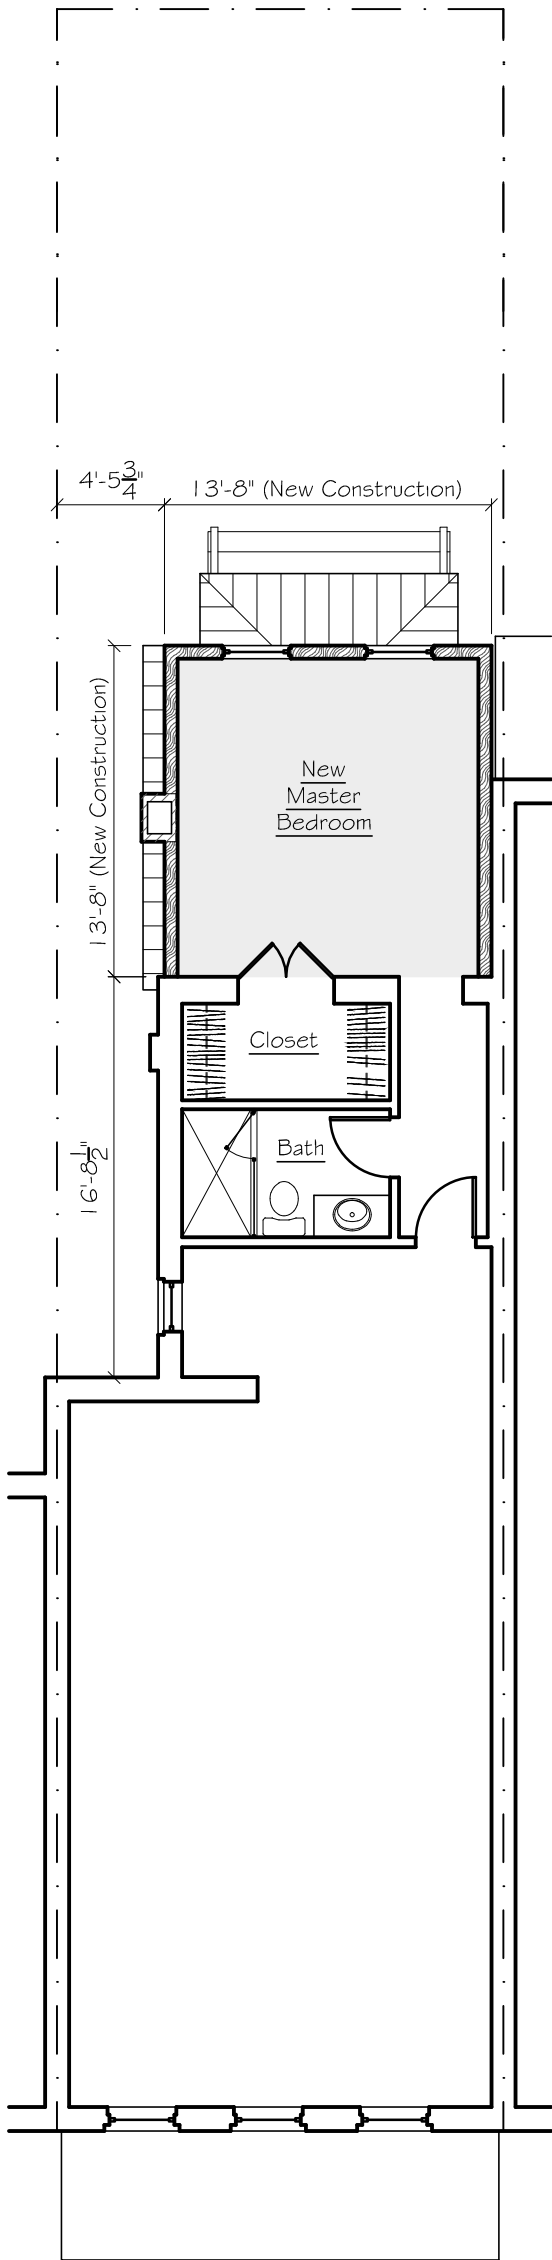

3 Proposed Second Floor Plan
1/8" = 1'-0"

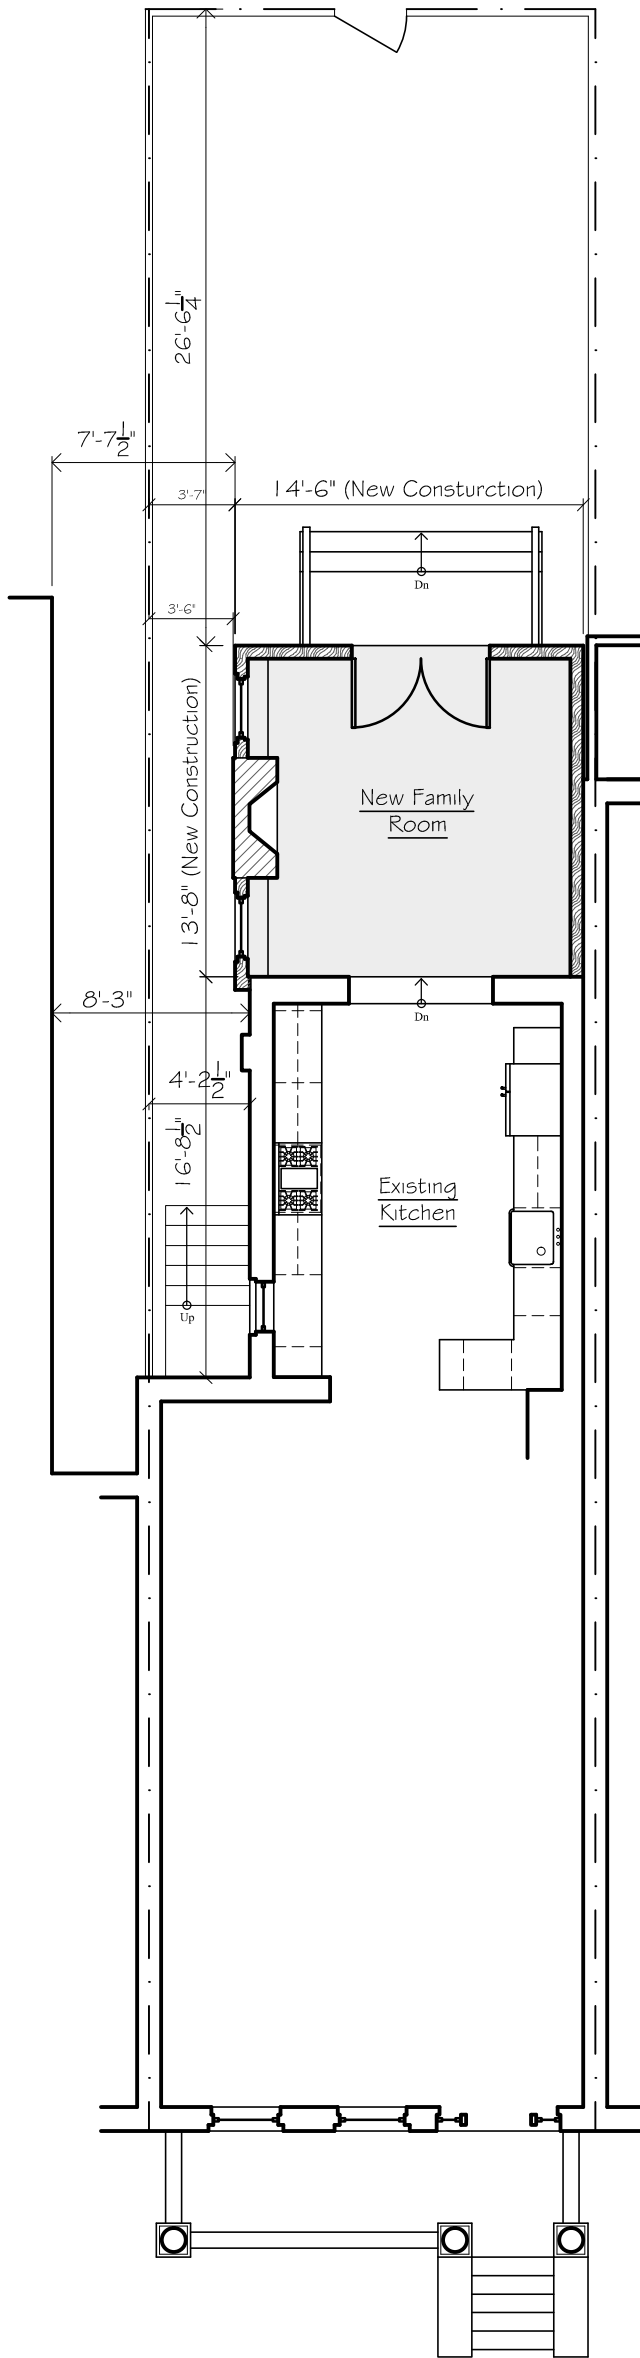

2 Proposed First Floor Plan
1/8" = 1'-0"

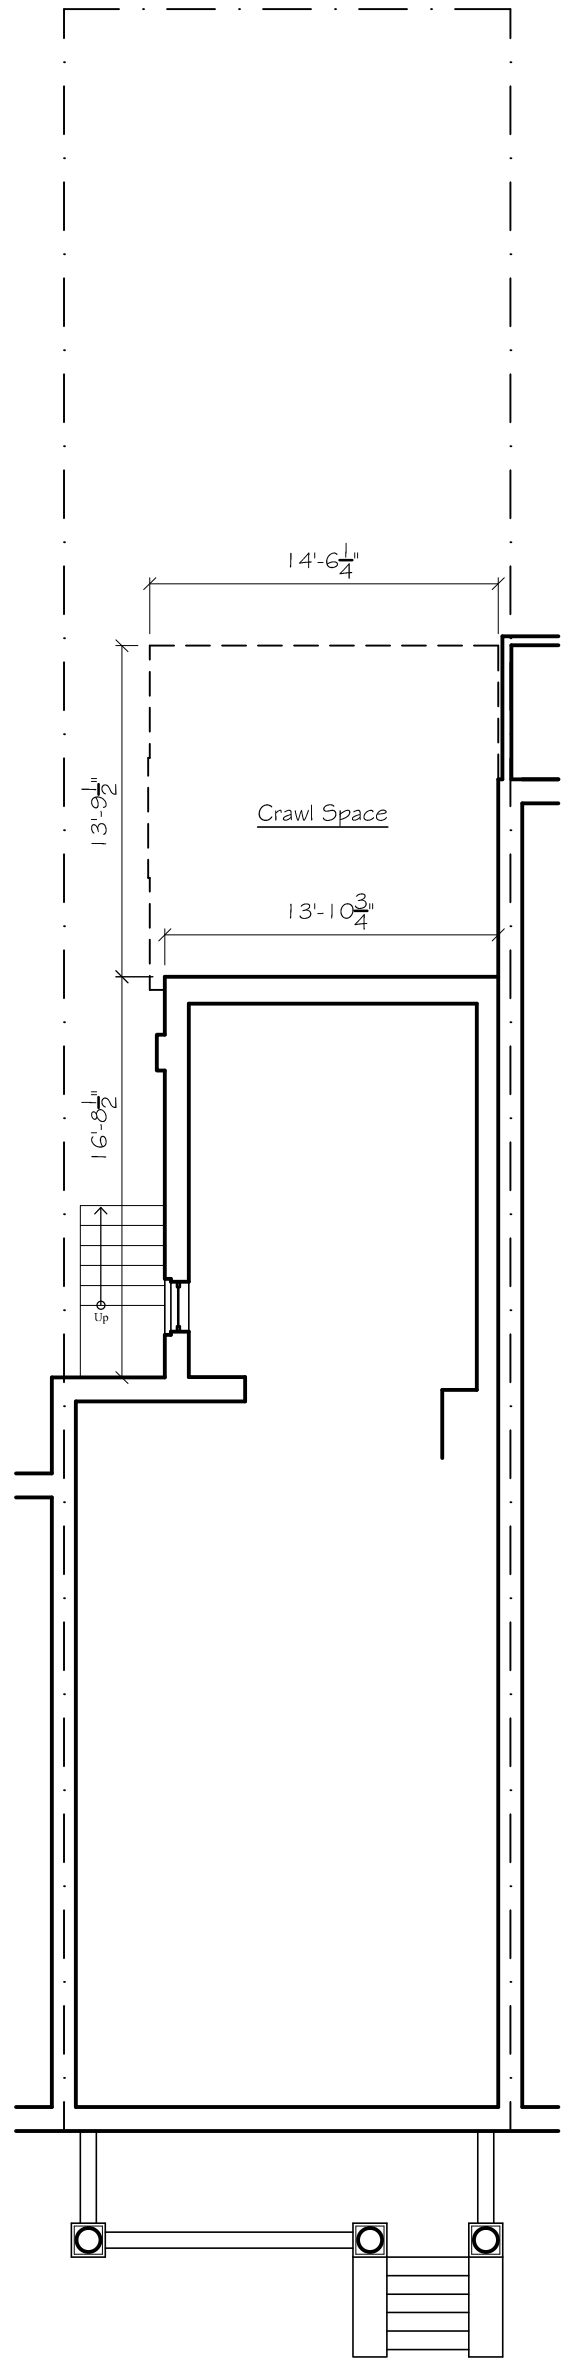

1 Basement Floor Plan (No Changes)
1/8" = 1'-0"

Proposed Floor Plans

Kim Jones, Architect, 118 11th St. SE, Washington, DC, 20003 (202-543-2433)

1122 East Capitol Street, NE


1/8" = 1'-0"

May 15, 2014


A-5



3 **Proposed North Elevation**
1/8" = 1'-0"

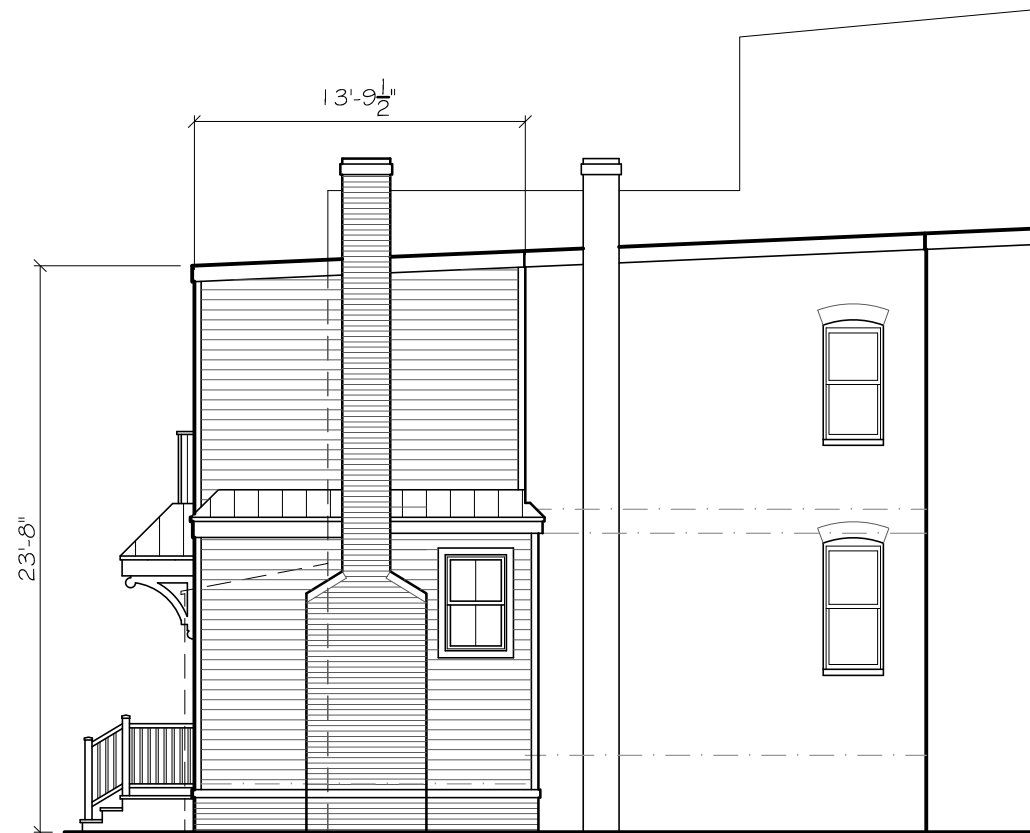


4 **Proposed West Elevation**
1/8" = 1'-0"

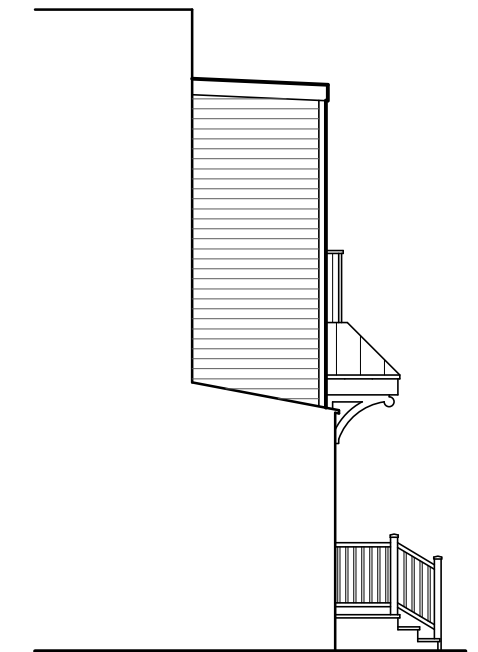

5 **Proposed East Elevation**
1/8" = 1'-0"



1 **Existing North Elevation**
1/8" = 1'-0"

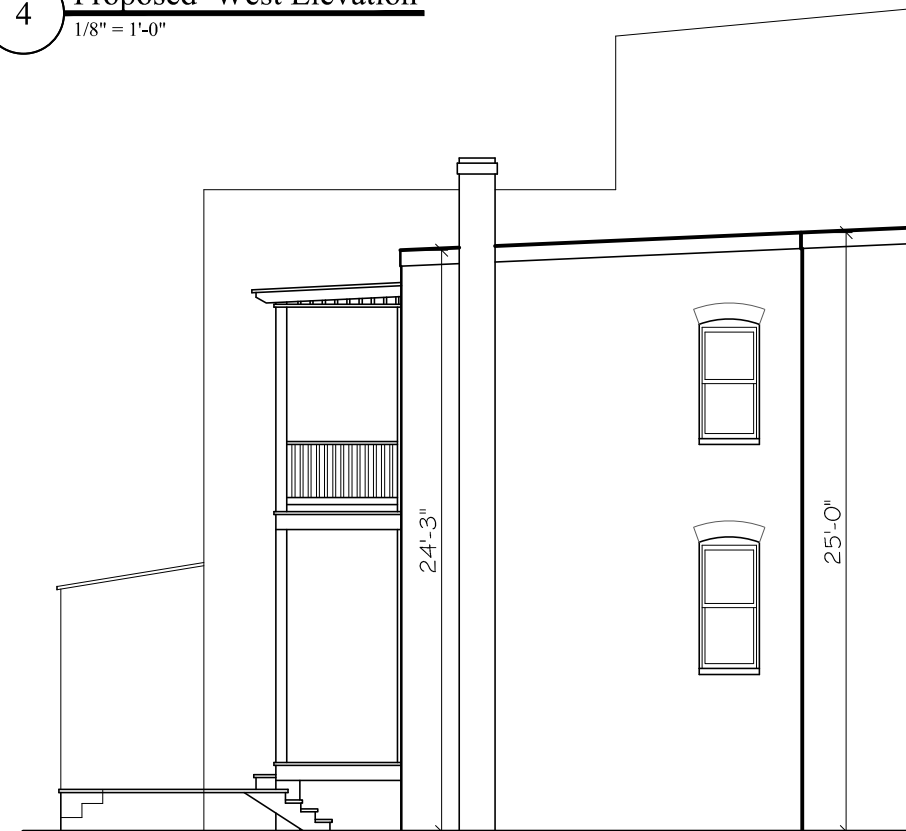

2 **Existing West Elevation**
1/8" = 1'-0"

Exterior Elevations

Kim Jones, Architect, 118 11th St. SE, Washington, DC, 20003 (202-543-2433)

1122 East Capitol Street, NE

1/8" = 1'-0"

May 15, 2014

A-6



3 View from Backyard looking Southeast
N.T.S.




2 View from Backyard looking South
N.T.S.



1 View from Backyard looking Southwest
N.T.S.

1122 East Capitol St. SE

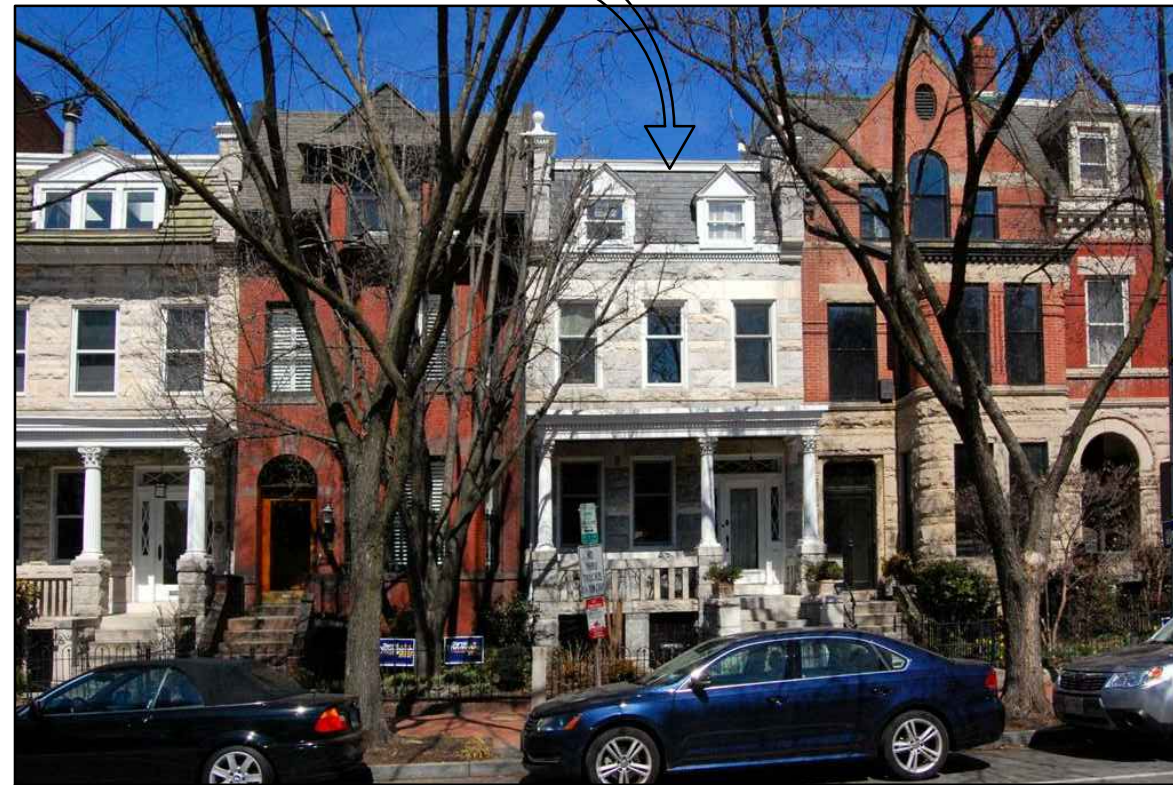

4 View looking North from East Capitol St.
N.T.S.

Photos


Kim Jones, Architect, 118 11th St. SE, Washington, DC, 20003 (202-543-2433)

1122 East Capitol St. NE

N.T.S. May 15, 2014



2 Photo with Massing looking Southwest from 12th St. NE
1/8" = 1'-0"

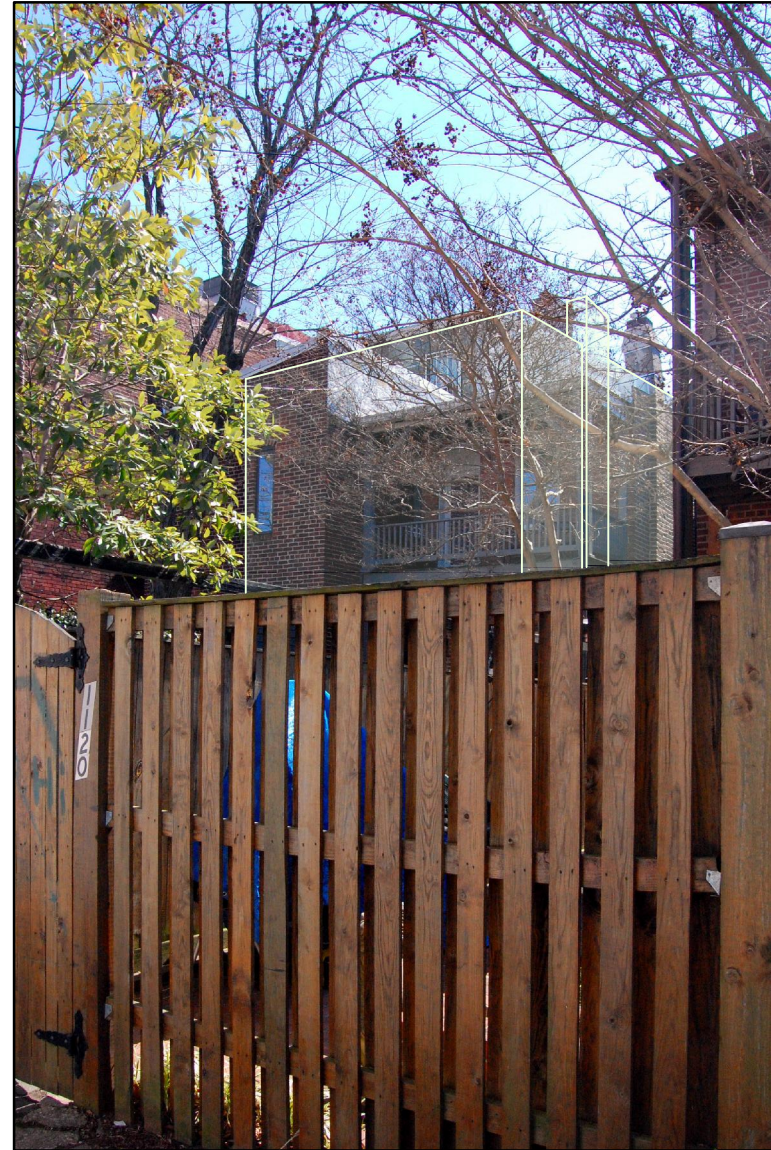

1 Photo with Massing looking Southeast from Alley
1/8" = 1'-0"

DISTRICT OF COLUMBIA GOVERNMENT
OFFICE OF THE SURVEYOR

Washington, D.C., March 21, 2014

Plat for Building Permit of: SQUARE 988 LOTS 68 - 70

Scale: 1 inch = 20 feet Recorded in Book 18 Page 49

Receipt No. 14-03337

Furnished to: KIM JONES

Surveyor, D.C.

By: A.S.

I hereby certify that all existing improvements shown thereon, are completely dimensioned, and are correctly platted; that all proposed buildings or construction, or parts thereof, including covered porches, are correctly dimensioned and platted and agree with plans accompanying the application; that the foundation plans as shown hereon is drawn, and dimensioned accurately to the same scale as the property lines shown on this plat; and that by reason of the proposed improvements to be erected as shown hereon the size of any adjoining Lot or premises is not decreased to an area less than is required by the Zoning Regulations for light and ventilation; and it is further certified that all Lot divisions or combinations pending at the Office of Tax & Revenue are correctly depicted, and it is further certified and agreed that accessible parking area where required by the Zoning Regulations will be reserved in accordance with the Zoning Regulations, and that this area has been correctly drawn and dimensioned hereon. It is further agreed that the elevation of the accessible parking area with respect to the Highway Department approved curb and alley grade will not result in a rate of grade along centerline of driveway at any point on private property in excess of 20% for single-family dwellings or flats, or in excess of 12% at any point for other buildings. (The policy of the Highway Department permits a maximum driveway grade of 12% across the public parking and private restricted property.) Owner/Agent shall indemnify, defend, and hold the District, its officers, employees and agents harmless from and against any and all losses, costs, claims, damages, liabilities, and causes of action (including reasonable attorneys' fees and court costs) arising out of death of or injury to any person or damage to any property occurring on or adjacent to the Property and directly or indirectly caused by any acts done thereon or any acts or omissions of Owner/Agent; provided however, that the foregoing indemnity shall not apply to any losses, costs, claims, damages, liabilities, and causes of action due solely to the gross negligence or willful misconduct of District or its officers, employees or agents.

Date: _____

(Signature of owner or his authorized agent)

NOTE: Data shown for Assessment and Taxation Lots or Parcels are in accordance with the records of the Department of Finance and Revenue, Assessment Administration, and do not necessarily agree with deed description.

