



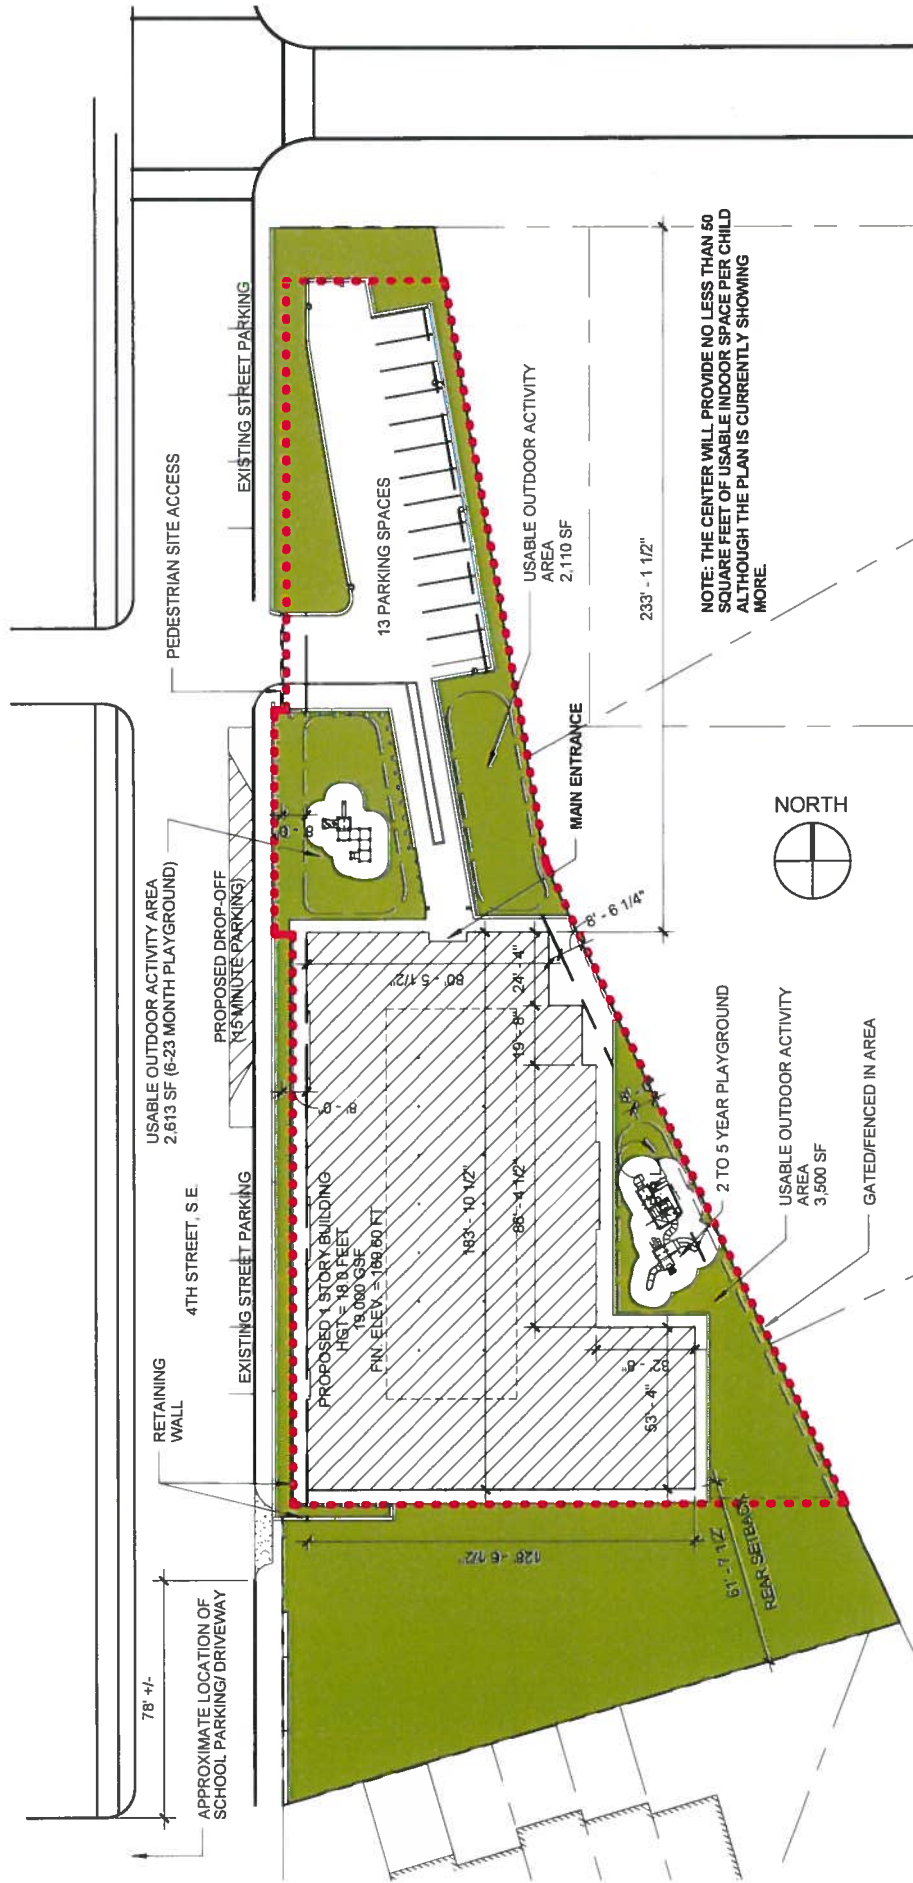

1 ARCHITECTURAL SITE PLAN

A-101 SCALE 1" = 40'-0"

BZA Application Set

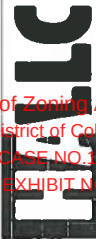

HAMILTON ASSOCIATES, LLC



A-101 ARCHITECTURAL SITE PLAN

SEPTEMBER 15, 2014

BRIGHT BEGINNINGS DAY CARE
CENTER, EAST OF THE RIVER

3418 4TH STREET, S.E.
WASHINGTON, DC 20032