


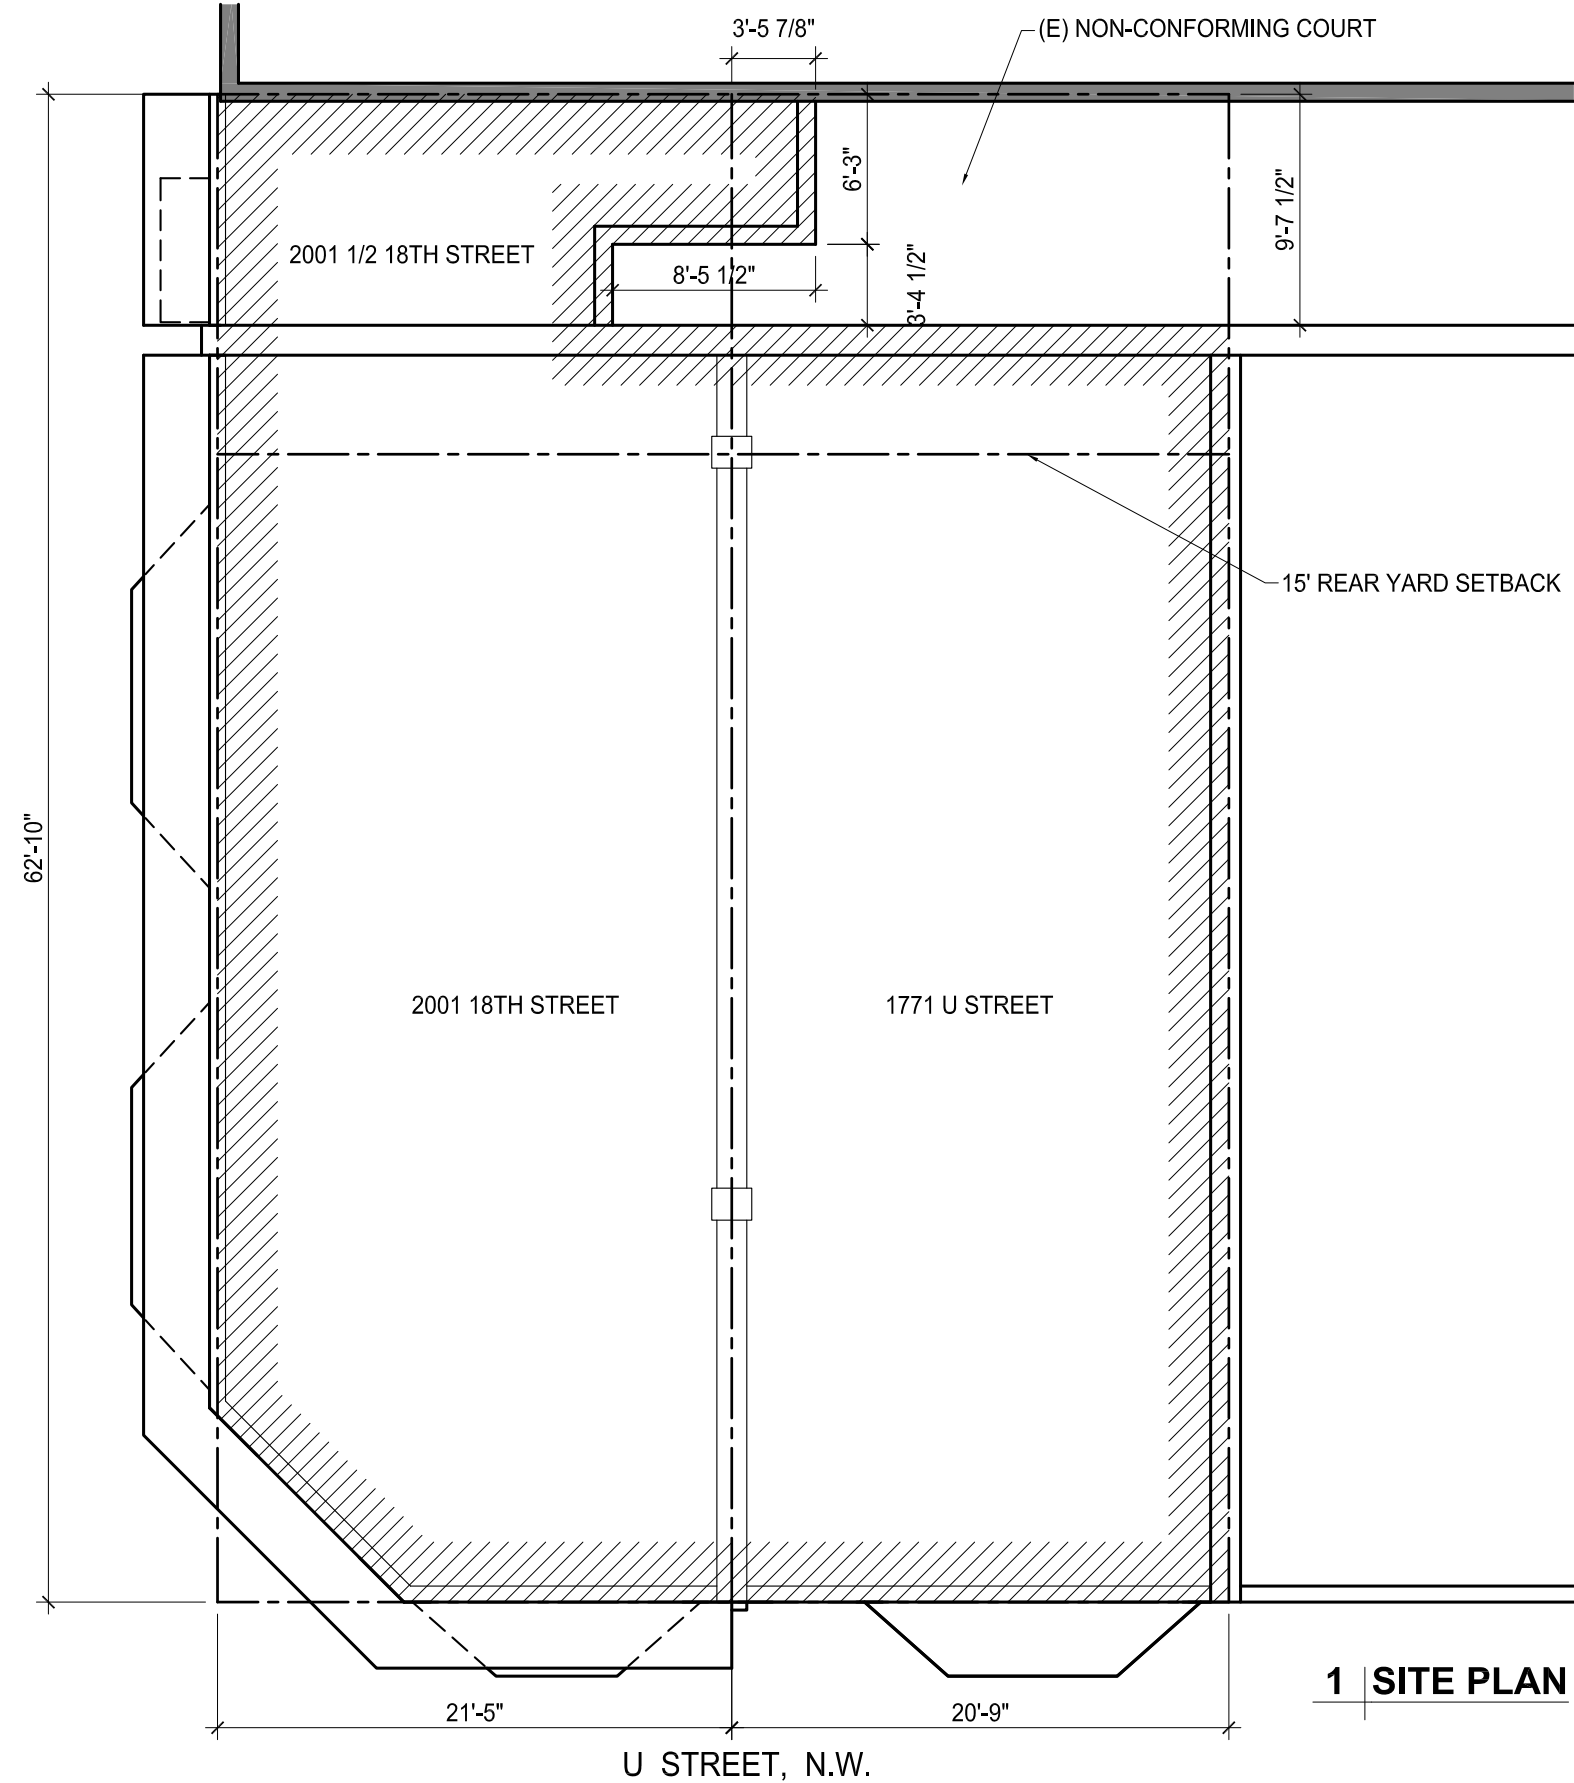

1 | SITE PLAN



2001 18th Street
2001 18th Street, NW
Washington, DC 20009

1428 U STREET, NW SUITE B100 WASHINGTON, DC 20009 T: 202.223.7059 www.gronningarchitects.com

02.29.2016

Board of Zoning Adjustment
District of Columbia
CASE NO. 19201
EXHIBIT NO. 32
SCALE: 1/8" = 1'-0" SK-1

