
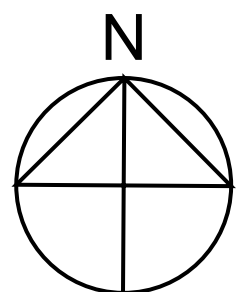


BUCHANAN ST NW

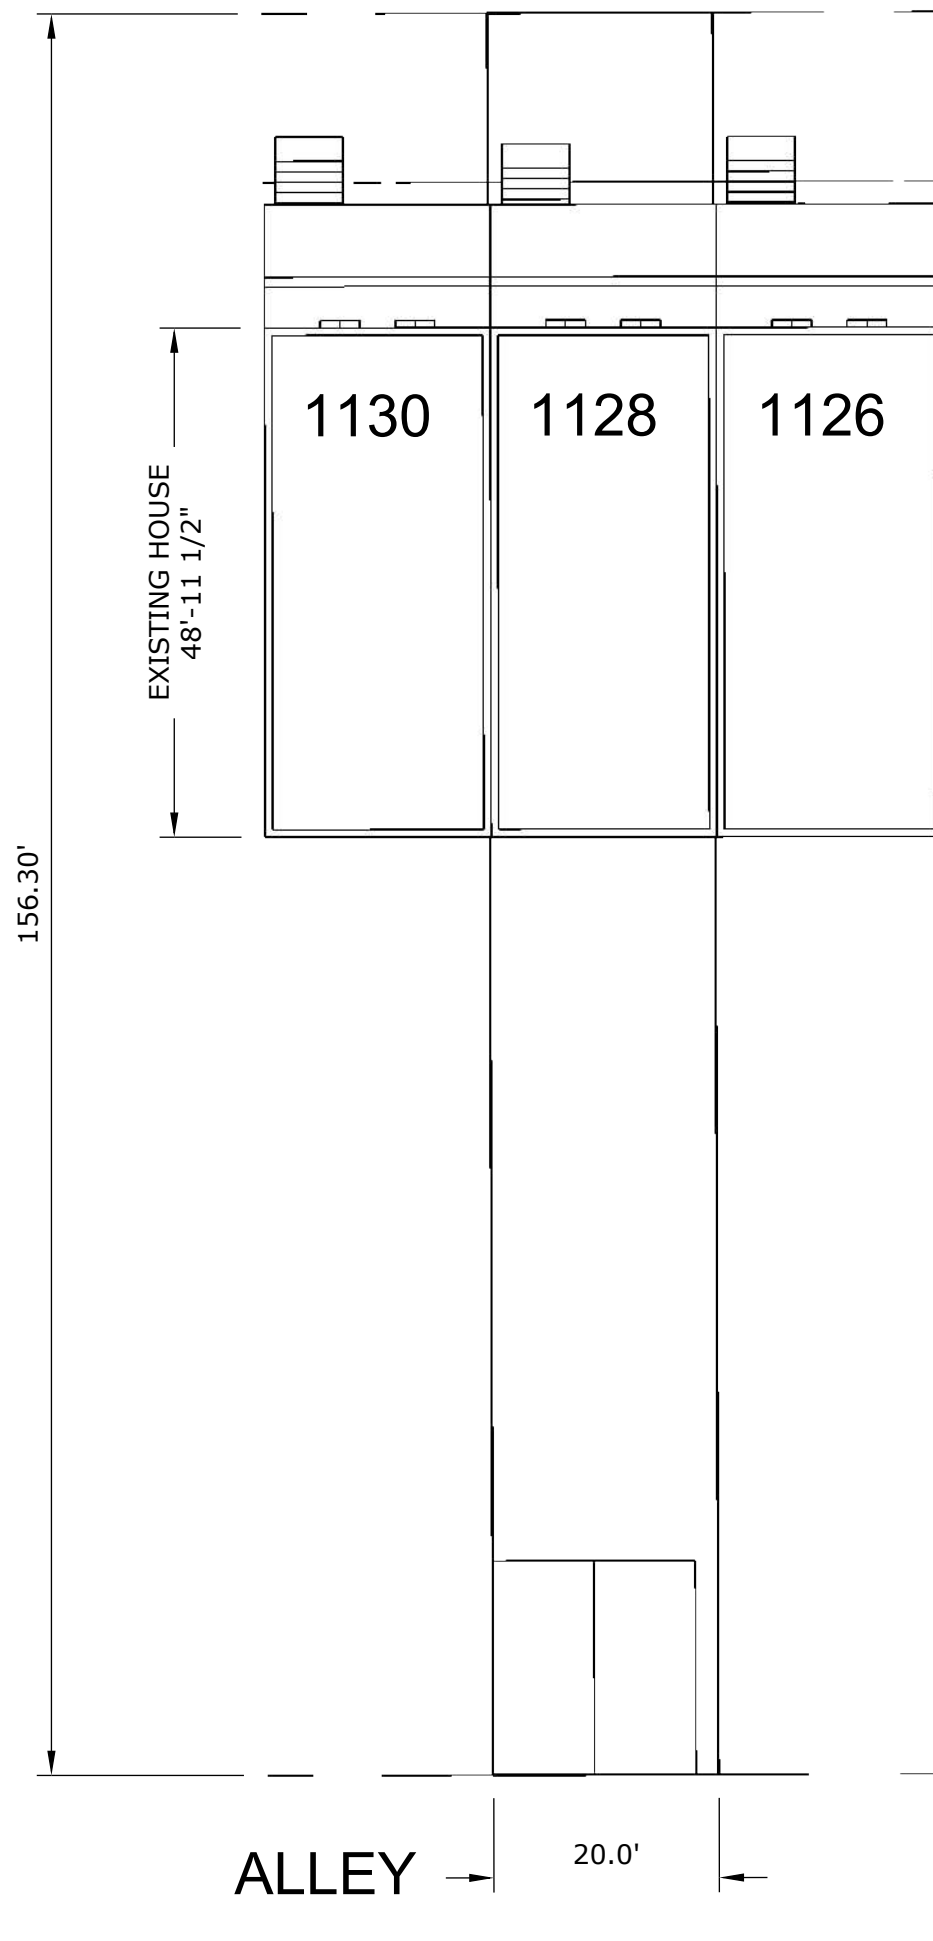

SCALE: NTS



**SUN STUDY**

**1128 BUCHANAN ST NW 20011**

**EXISTING SITE PLAN**

Board of Zoning Adjustment  
District of Columbia  
CASE NO. 19820  
EXHIBIT NO. 43

BUCHANAN ST NW

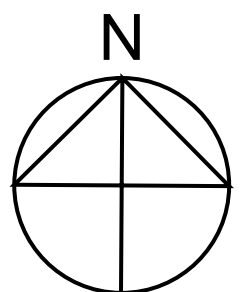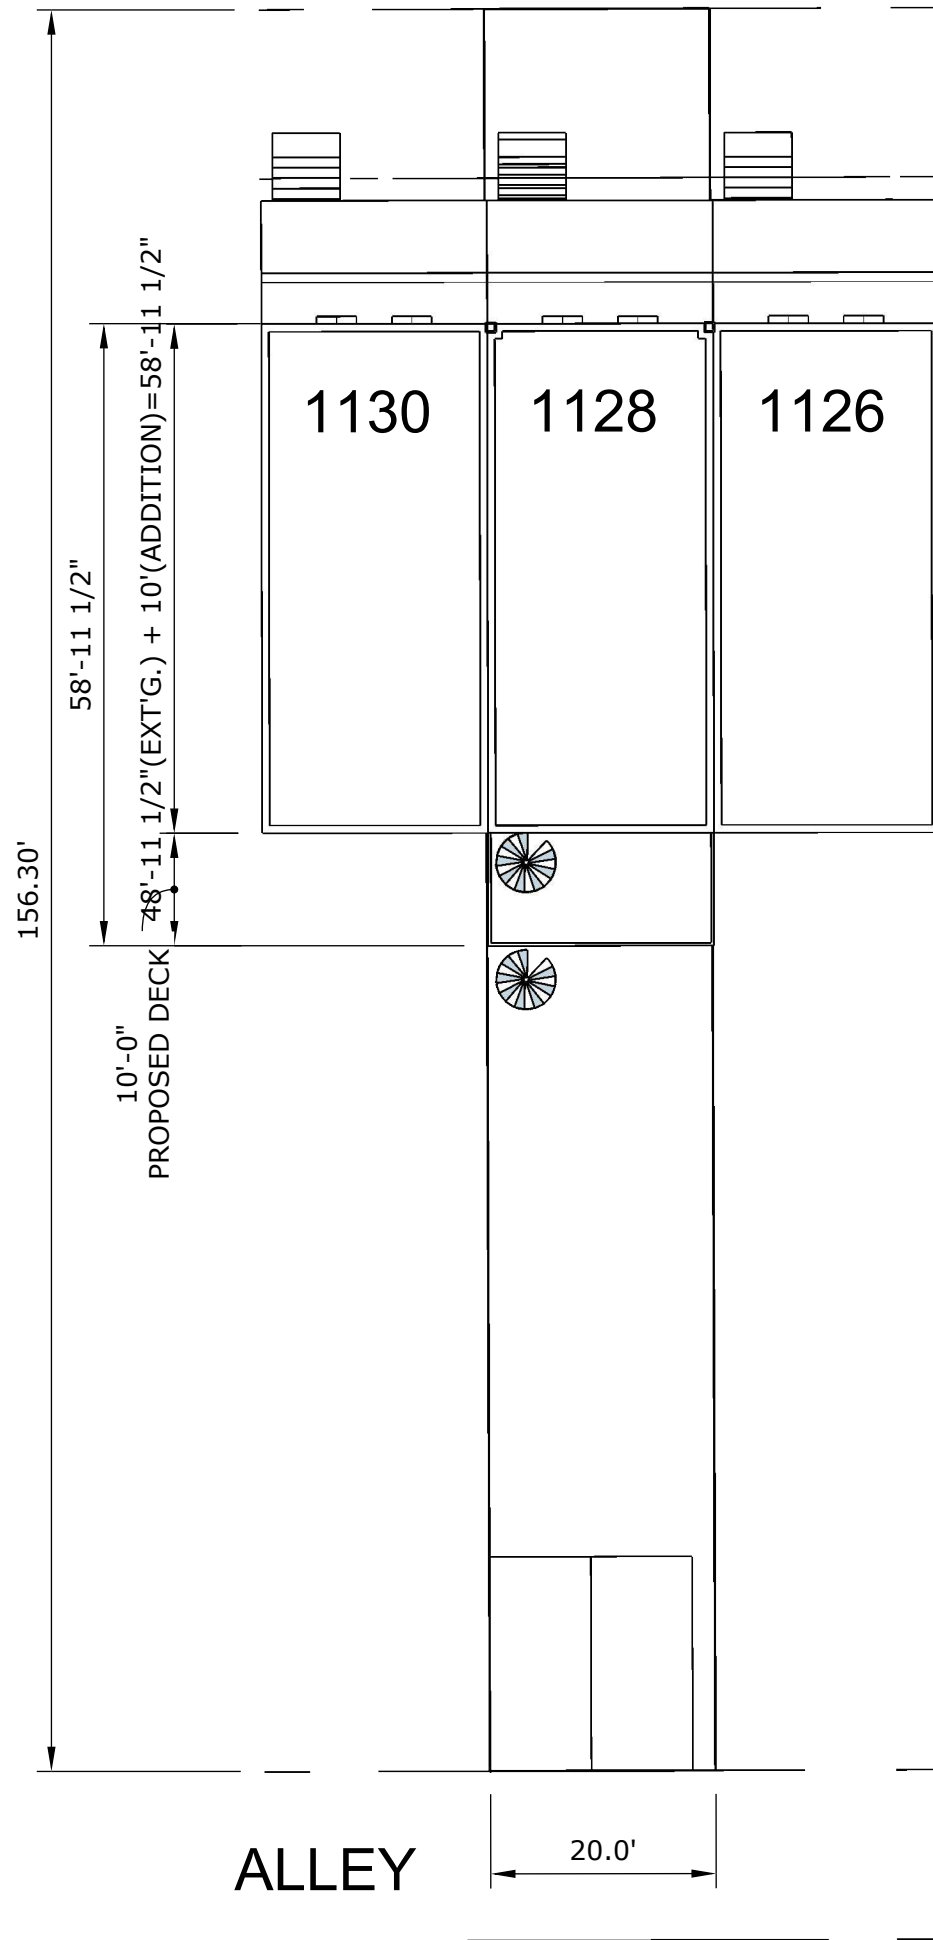



SCALE:NTS

**SUN STUDY**

1128 BUCHANAN ST NW 20011

PROPOSED SITE PLAN

BUCHANAN ST NW

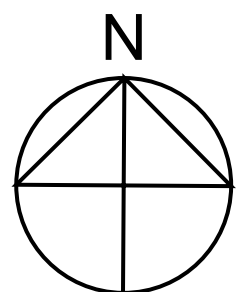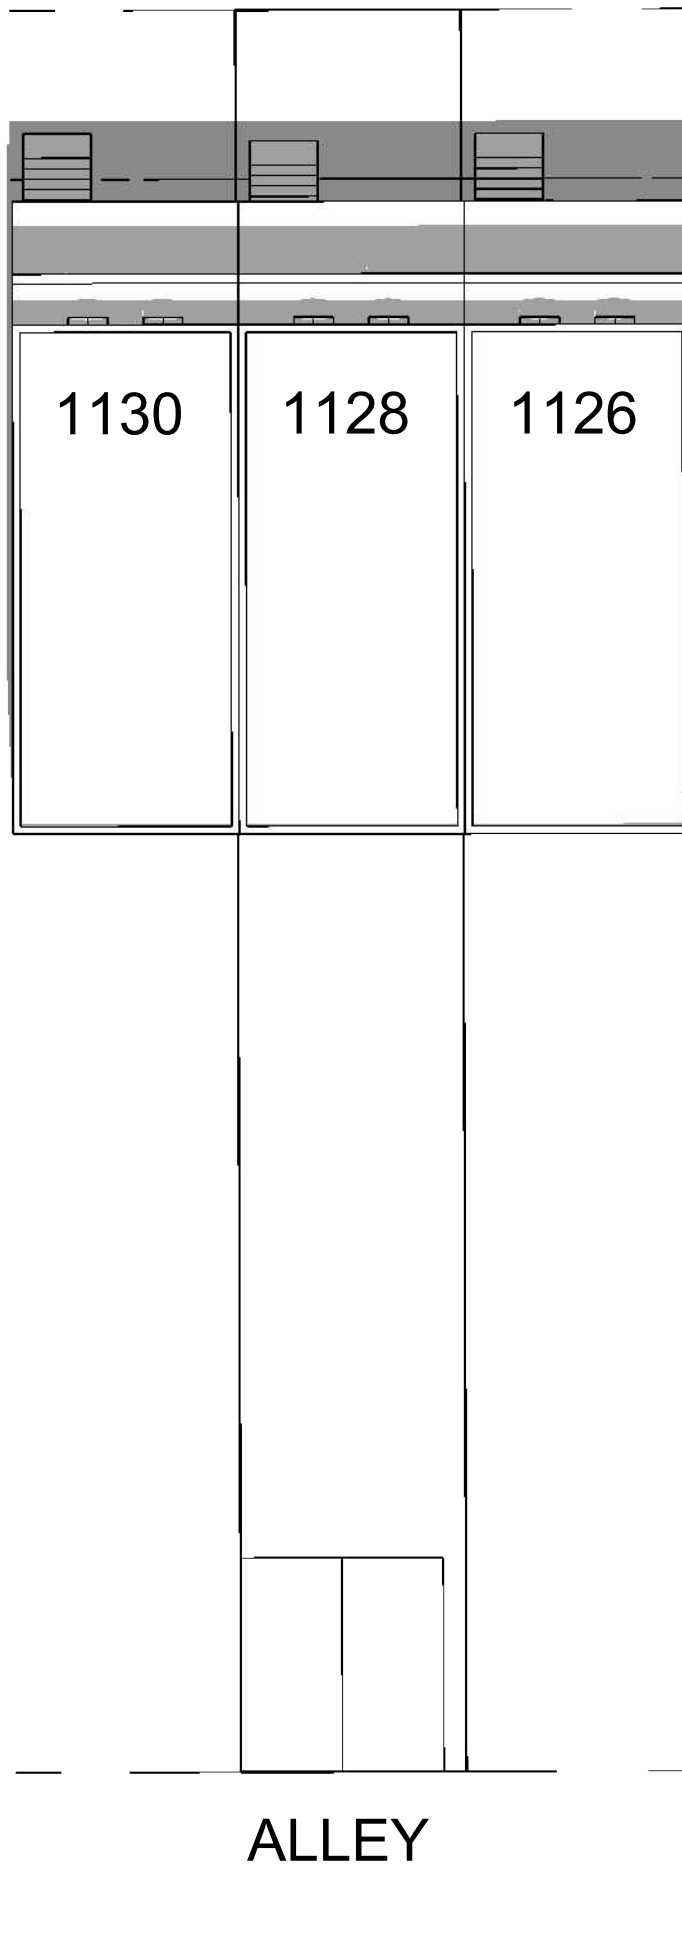

**SUN STUDY**



1128 BUCHANAN ST NW 20011

EXISTING SITE PLAN

SCALE:NTS

MAR 20 12:00 PM  
SPRING EQUINOX

BUCHANAN ST NW

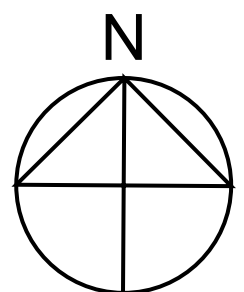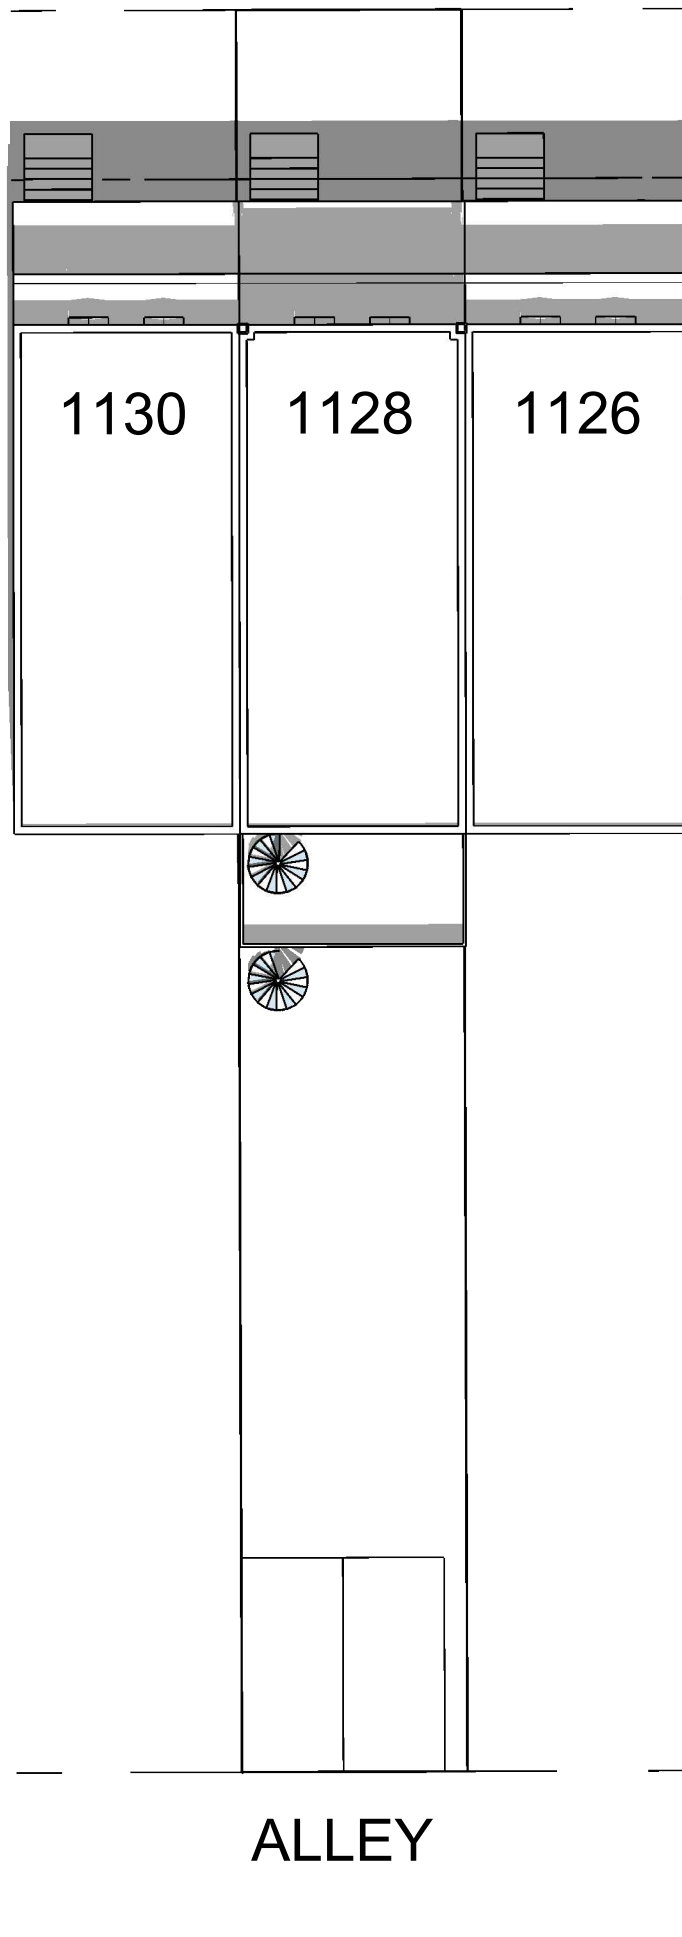

**SUN STUDY**


1128 BUCHANAN ST NW 20011

PROPOSED SITE PLAN


SCALE:NTS

MAR 20 12:00 PM  
SPRING EQUINOX

BUCHANAN ST NW

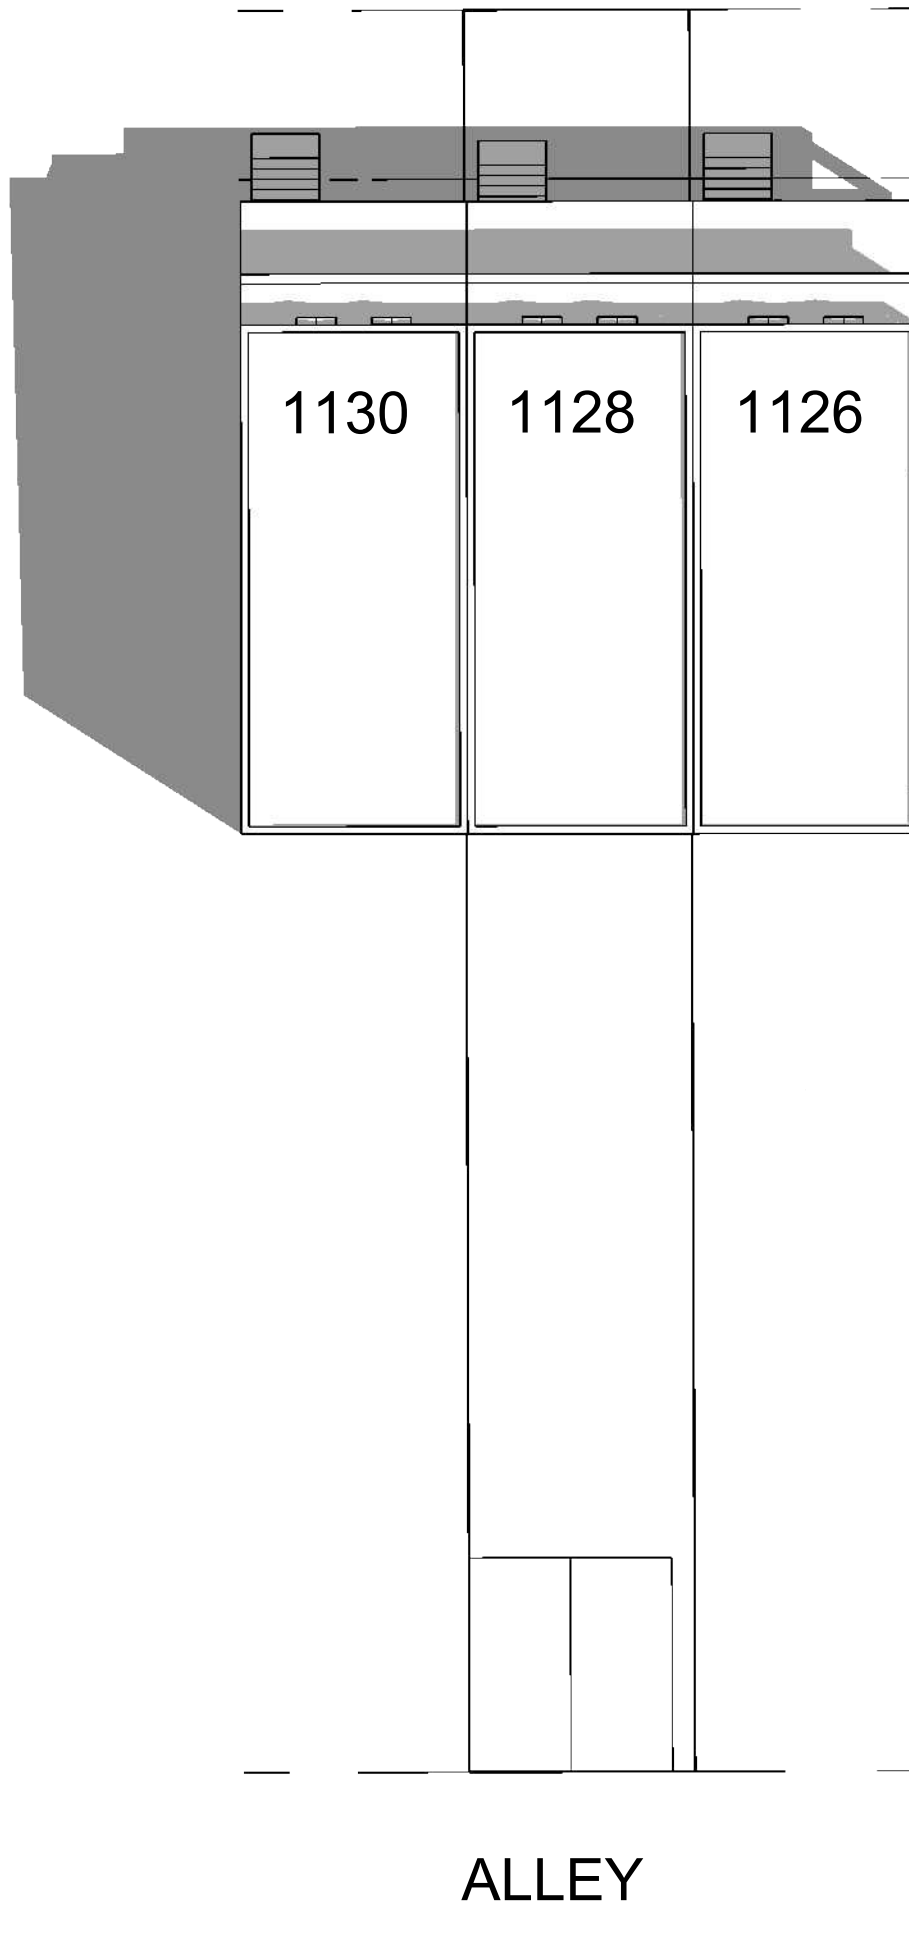

ALLEY

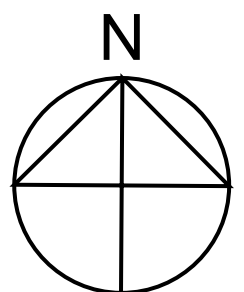

**SUN STUDY**


1128 BUCHANAN ST NW 20011

EXISTING SITE PLAN


SCALE:NTS

MAR 20 9:45 AM  
SPRING EQUINOX

BUCHANAN ST NW

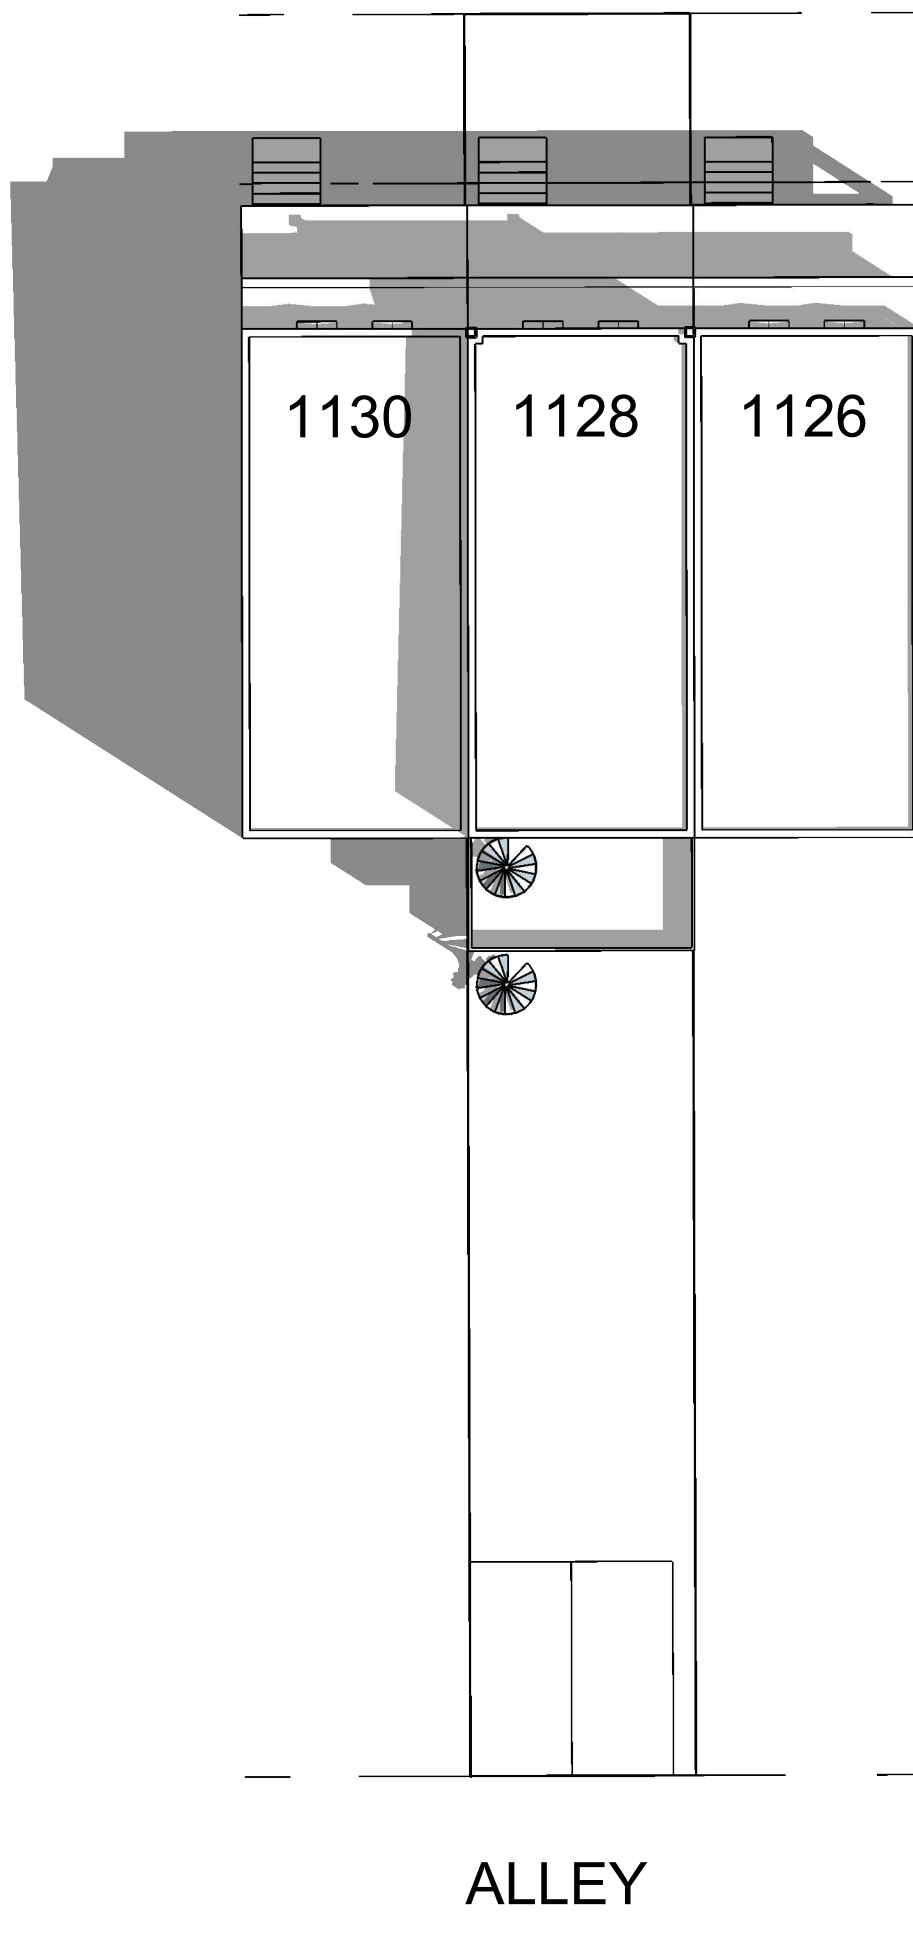

ALLEY

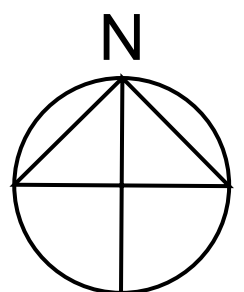

**SUN STUDY**


1128 BUCHANAN ST NW 20011

PROPOSED SITE PLAN


SCALE:NTS

MAR 20 9:45 AM  
SPRING EQUINOX

BUCHANAN ST NW

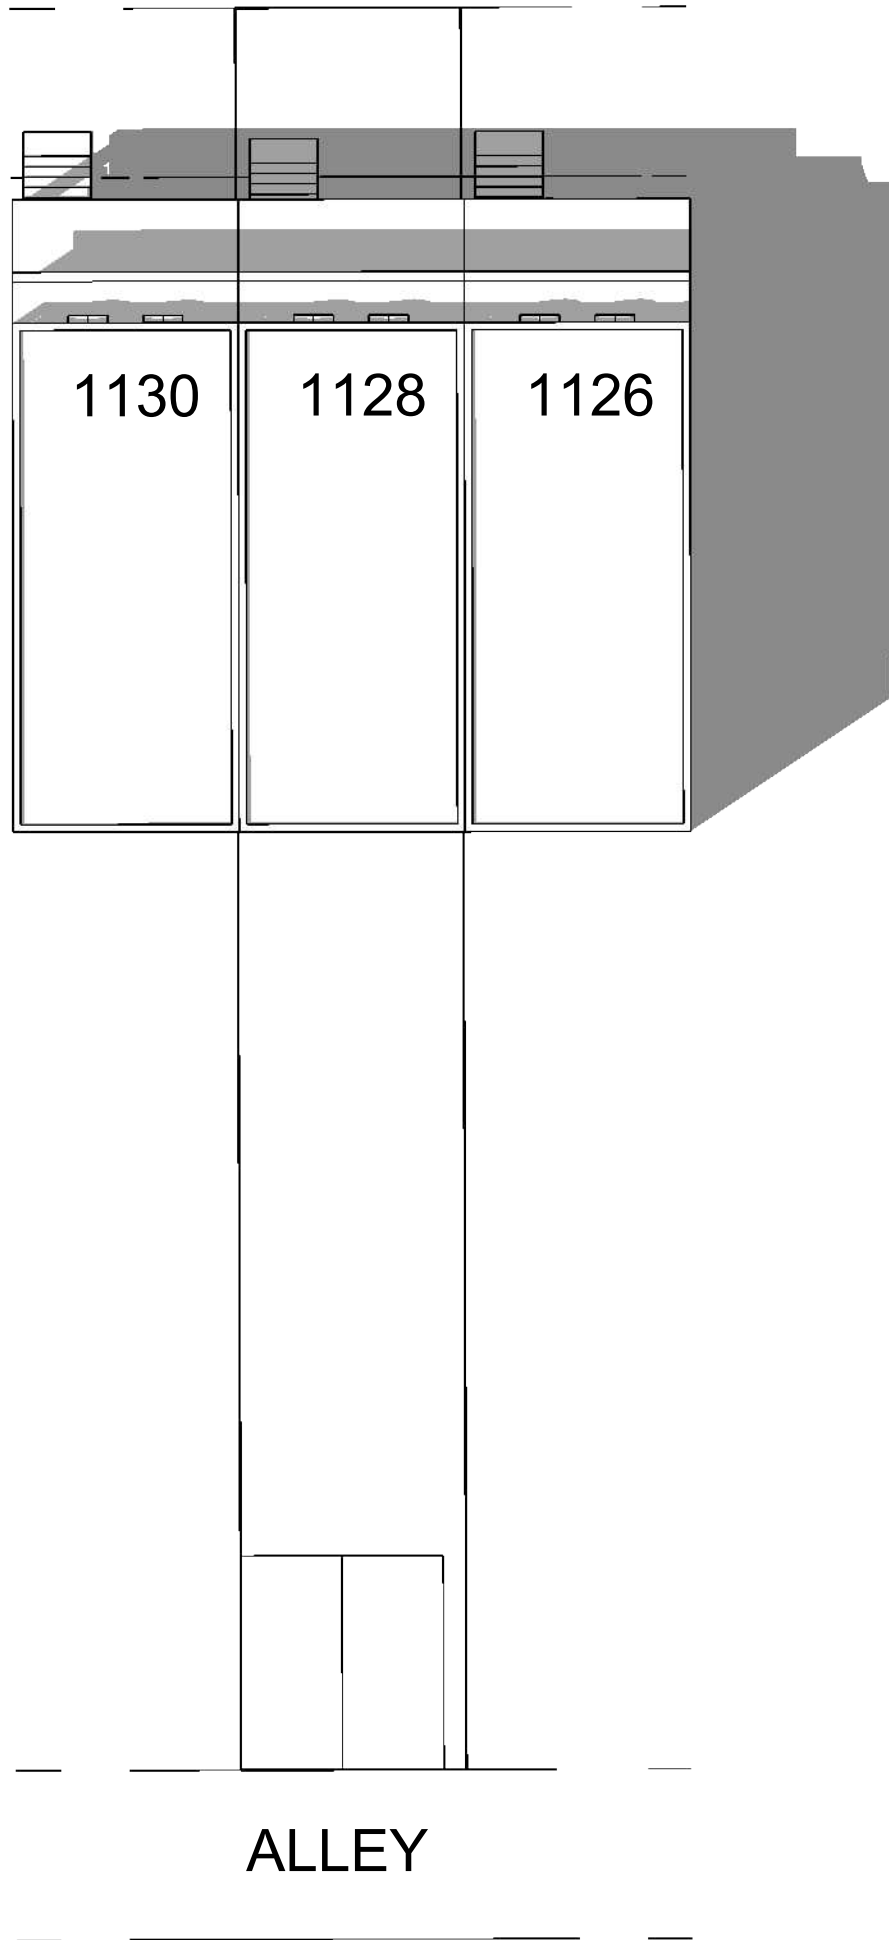

ALLEY

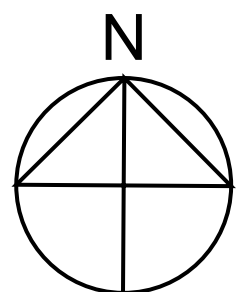

**SUN STUDY**


1128 BUCHANAN ST NW 20011

EXISTING SITE PLAN


SCALE:NTS

MAR 20 2:15 PM  
SPRING EQUINOX

BUCHANAN ST NW

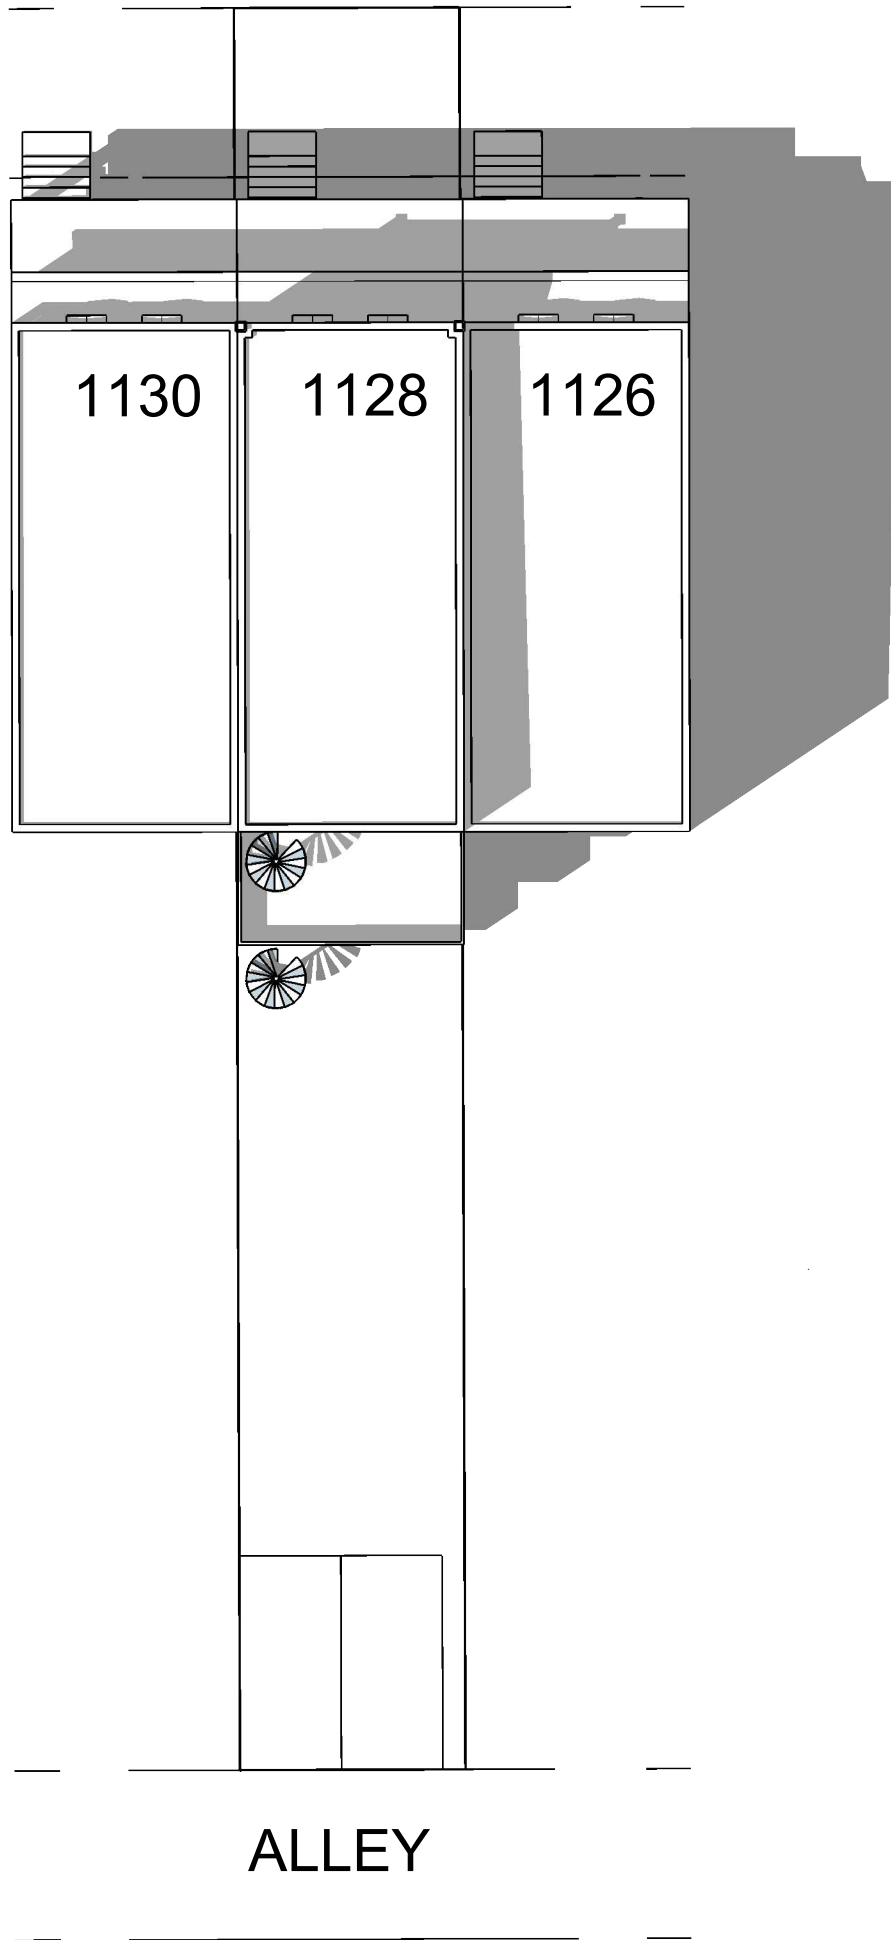

ALLEY

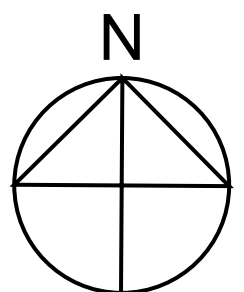

**SUN STUDY**

1128 BUCHANAN ST NW 20011



PROPOSED SITE PLAN

SCALE:NTS

MAR 20 2:15 PM  
SPRING EQUINOX



BUCHANAN ST NW

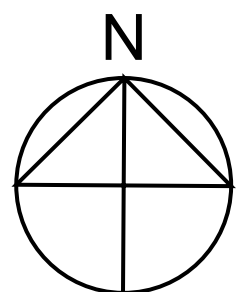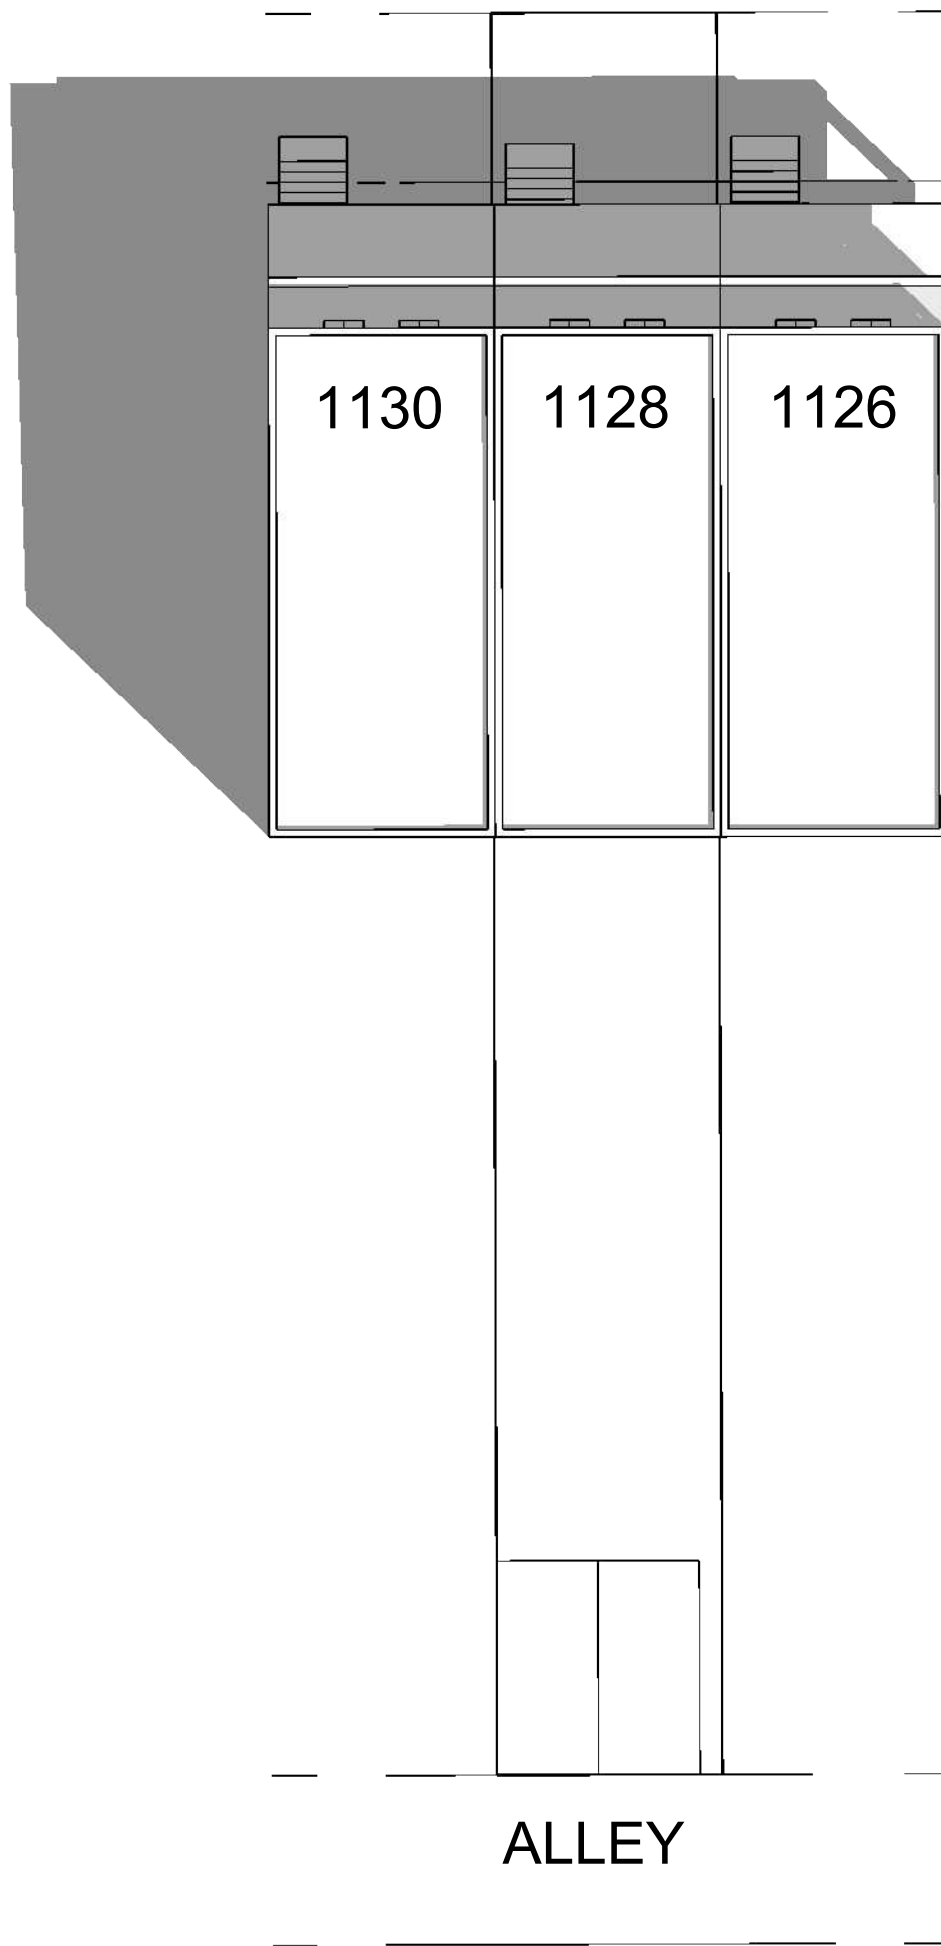

**SUN STUDY**


1128 BUCHANAN ST NW 20011

EXISTING SITE PLAN

SCALE:NTS

SEP 20 9:45 AM  
FALL EQUINOX


BUCHANAN ST NW

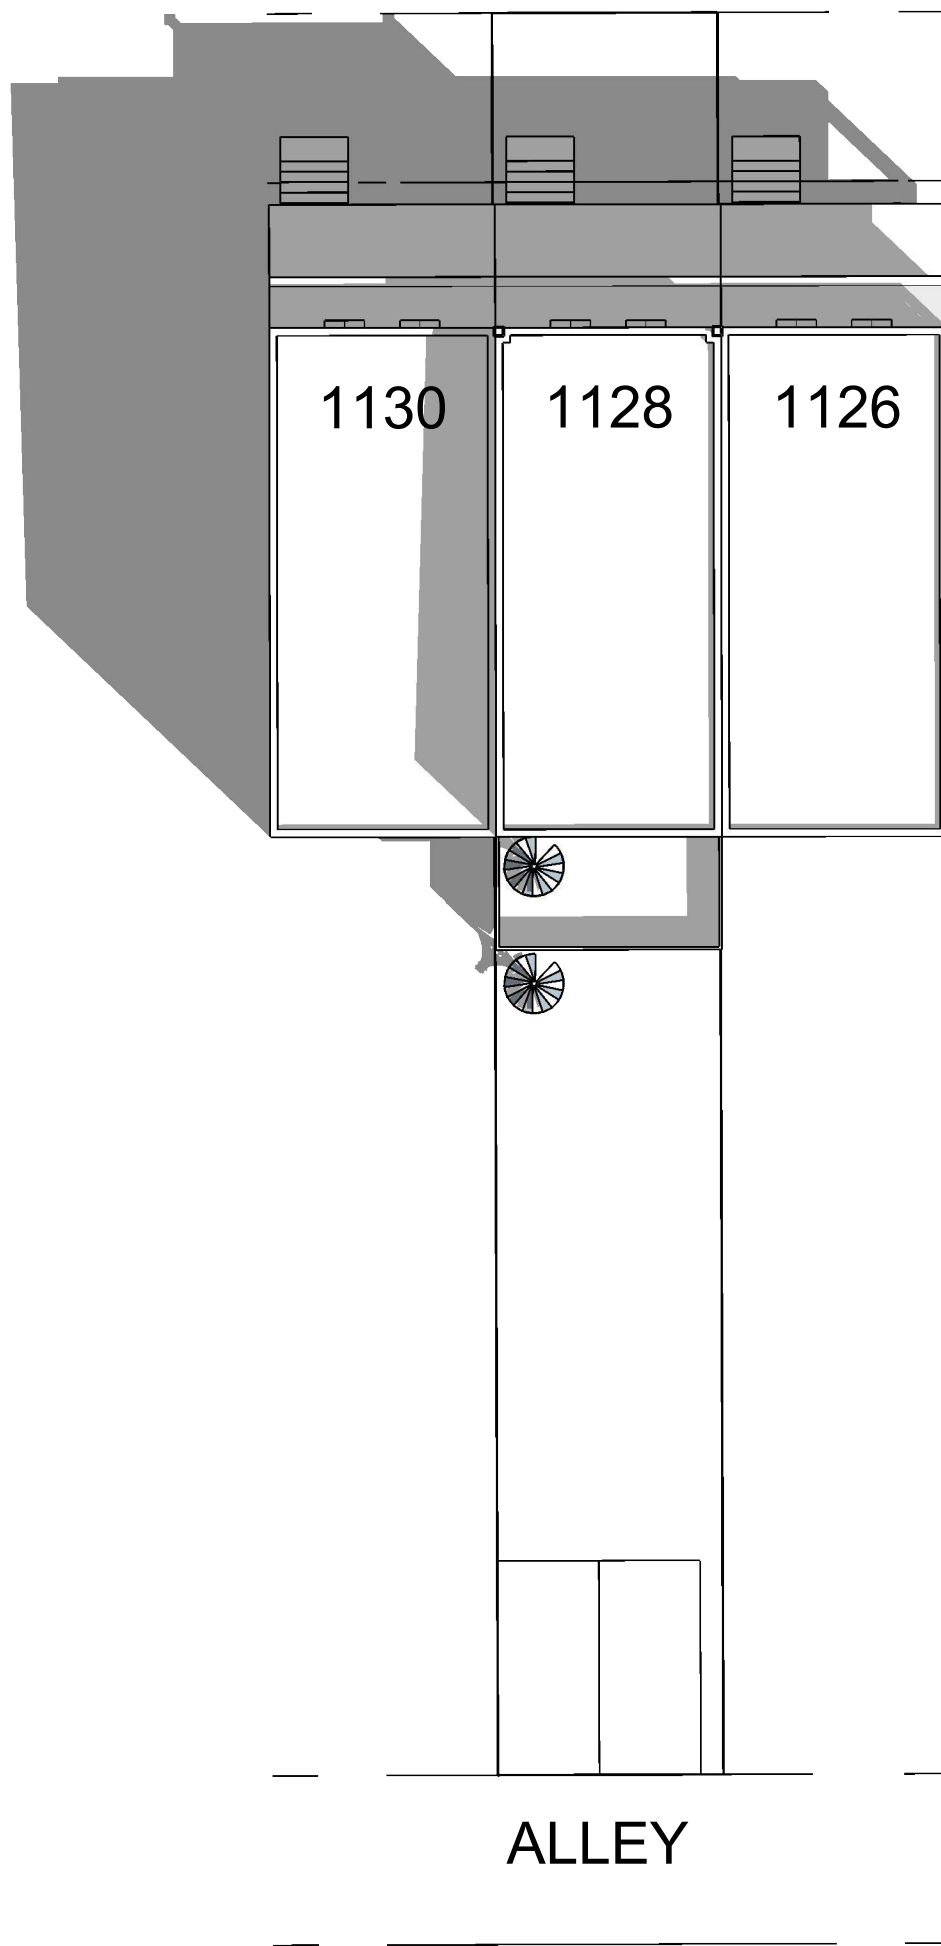

**SUN STUDY**

1128 BUCHANAN ST NW 20011



PROPOSED SITE PLAN

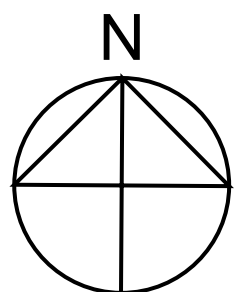

SCALE:NTS

SEP 20 9:45 AM  
FALL EQUINOX

BUCHANAN ST NW

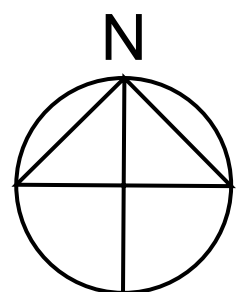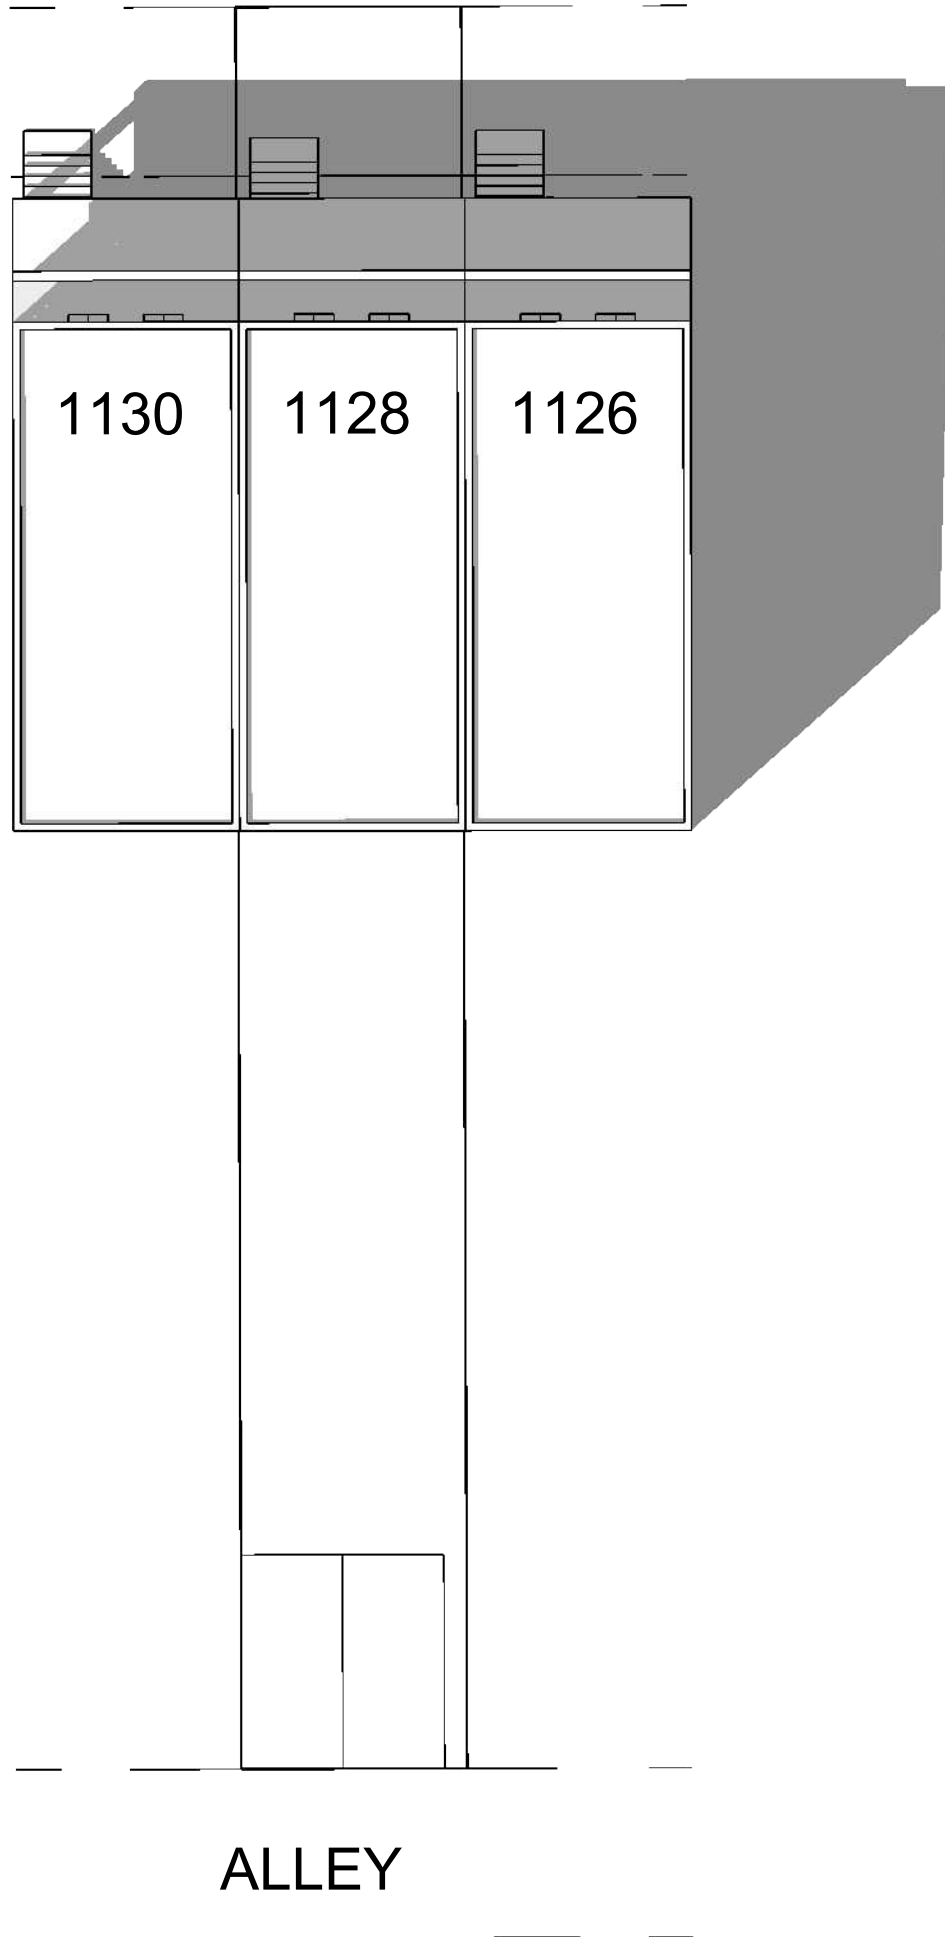

**SUN STUDY**



1128 BUCHANAN ST NW 20011

EXISTING SITE PLAN

SCALE:NTS

SEP 20 2:15 PM  
FALL EQUINOX

BUCHANAN ST NW

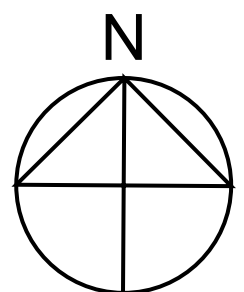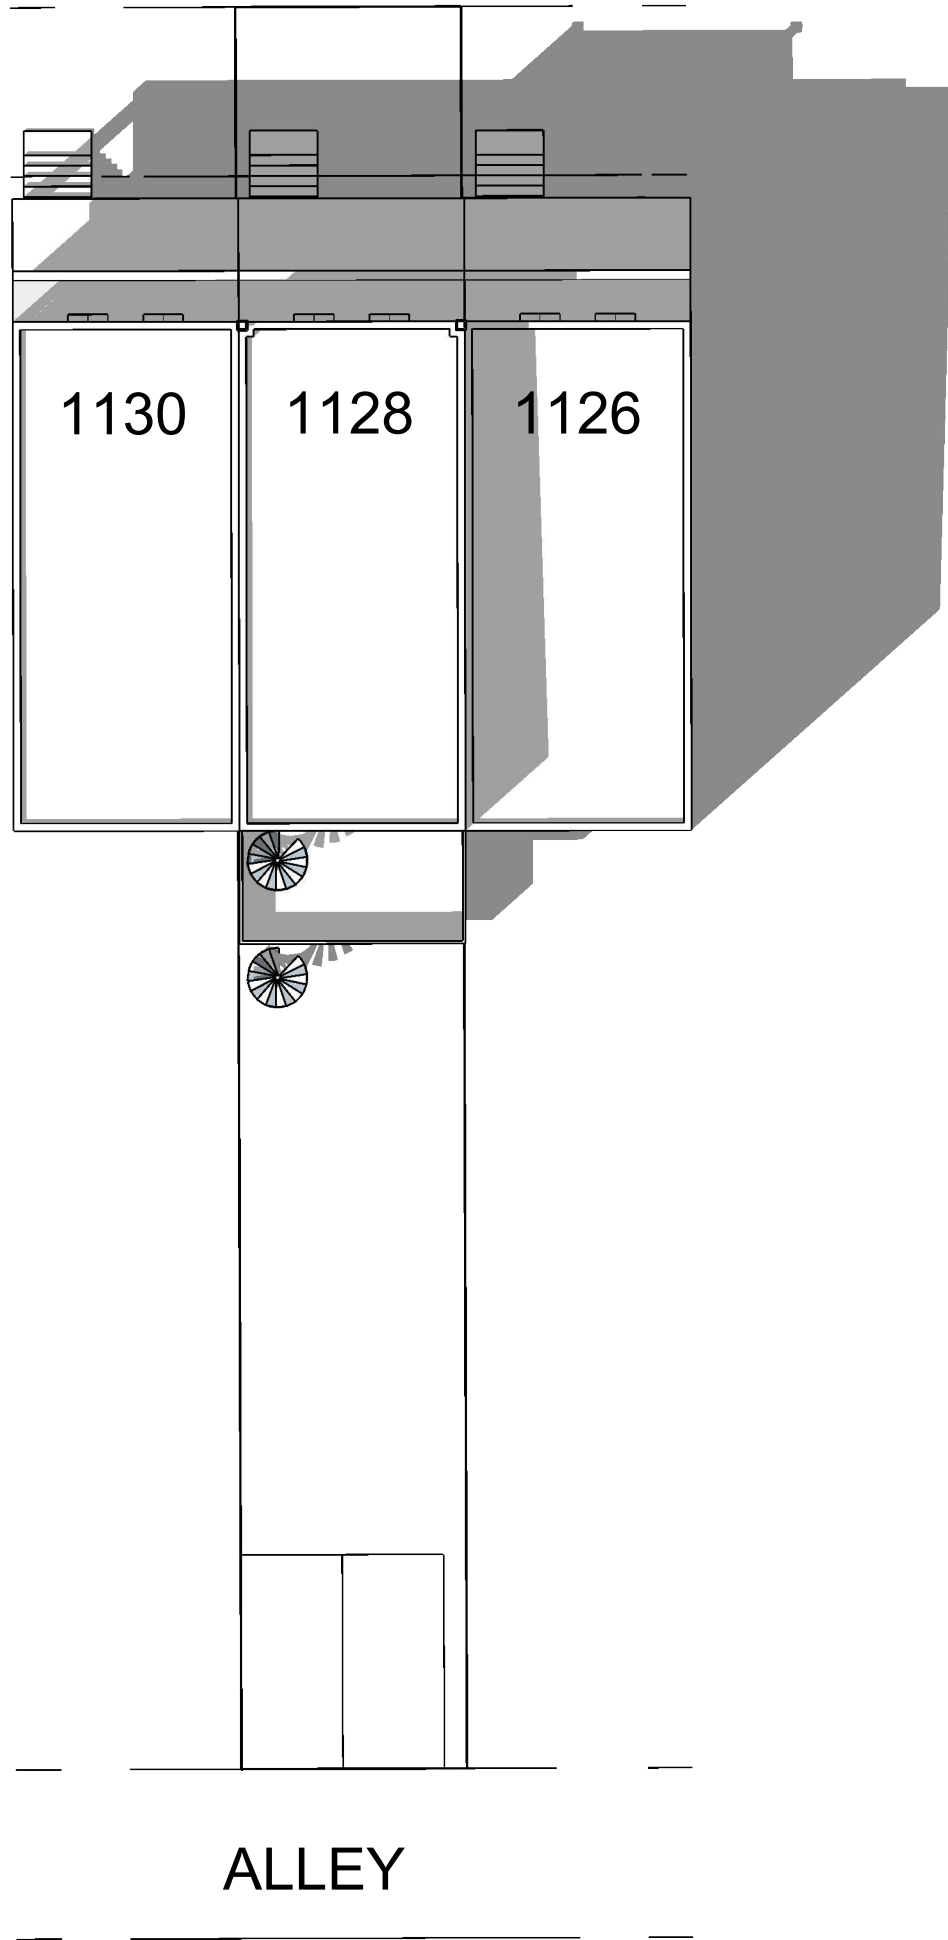

**SUN STUDY**


1128 BUCHANAN ST NW 20011

PROPOSED SITE PLAN


SCALE:NTS

SEP 20 2:15 PM  
FALL EQUINOX

BUCHANAN ST NW

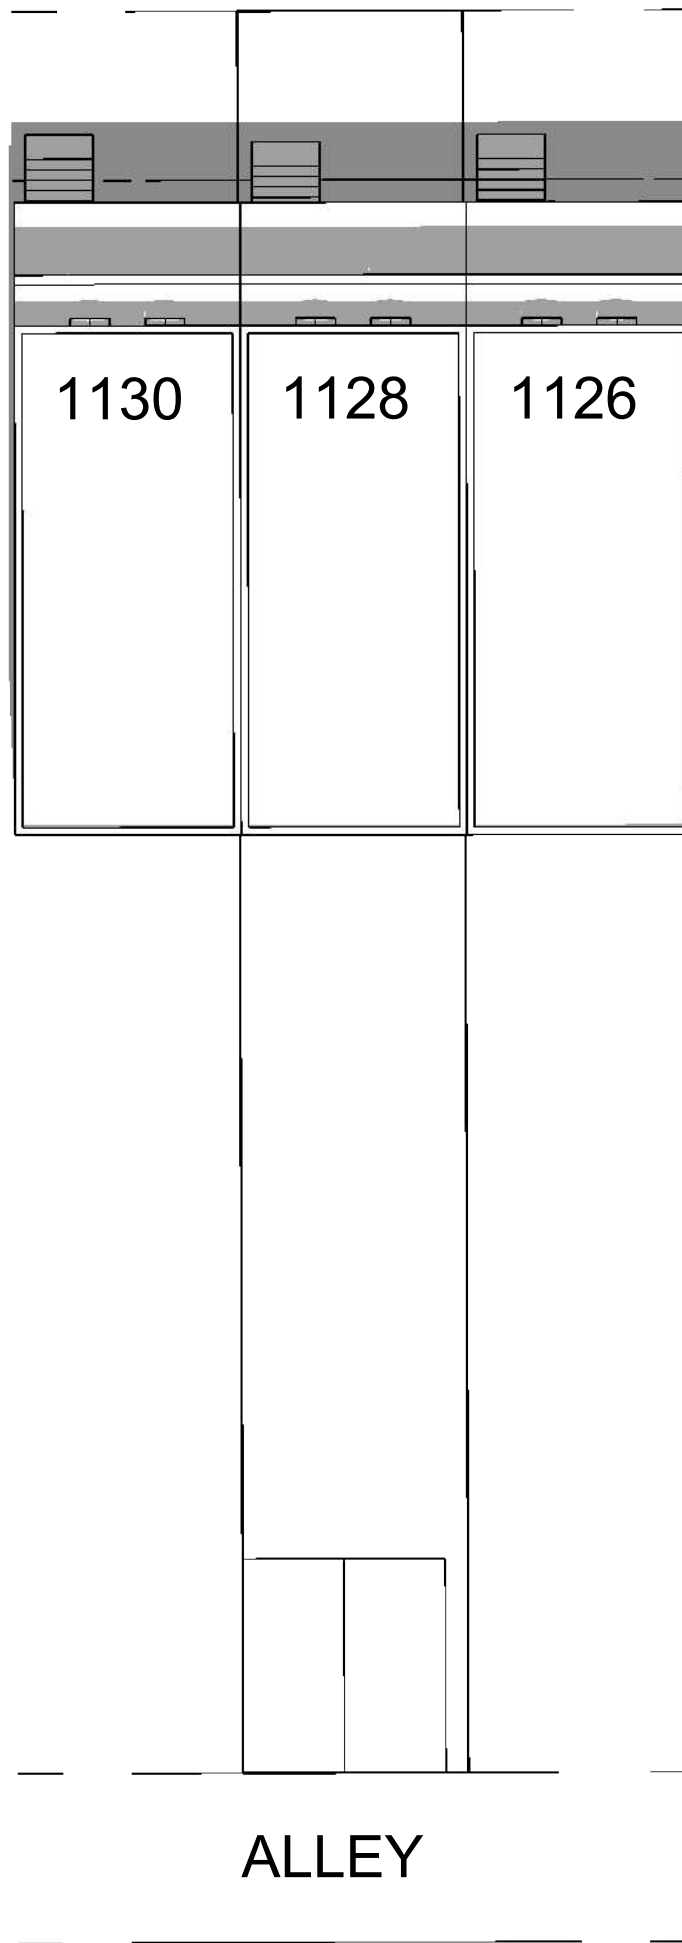

ALLEY

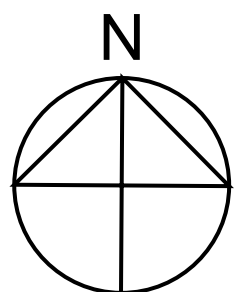

**SUN STUDY**


1128 BUCHANAN ST NW 20011

EXISTING SITE PLAN


SCALE:NTS

SEP 20 12:00 PM  
FALL EQUINOX

BUCHANAN ST NW

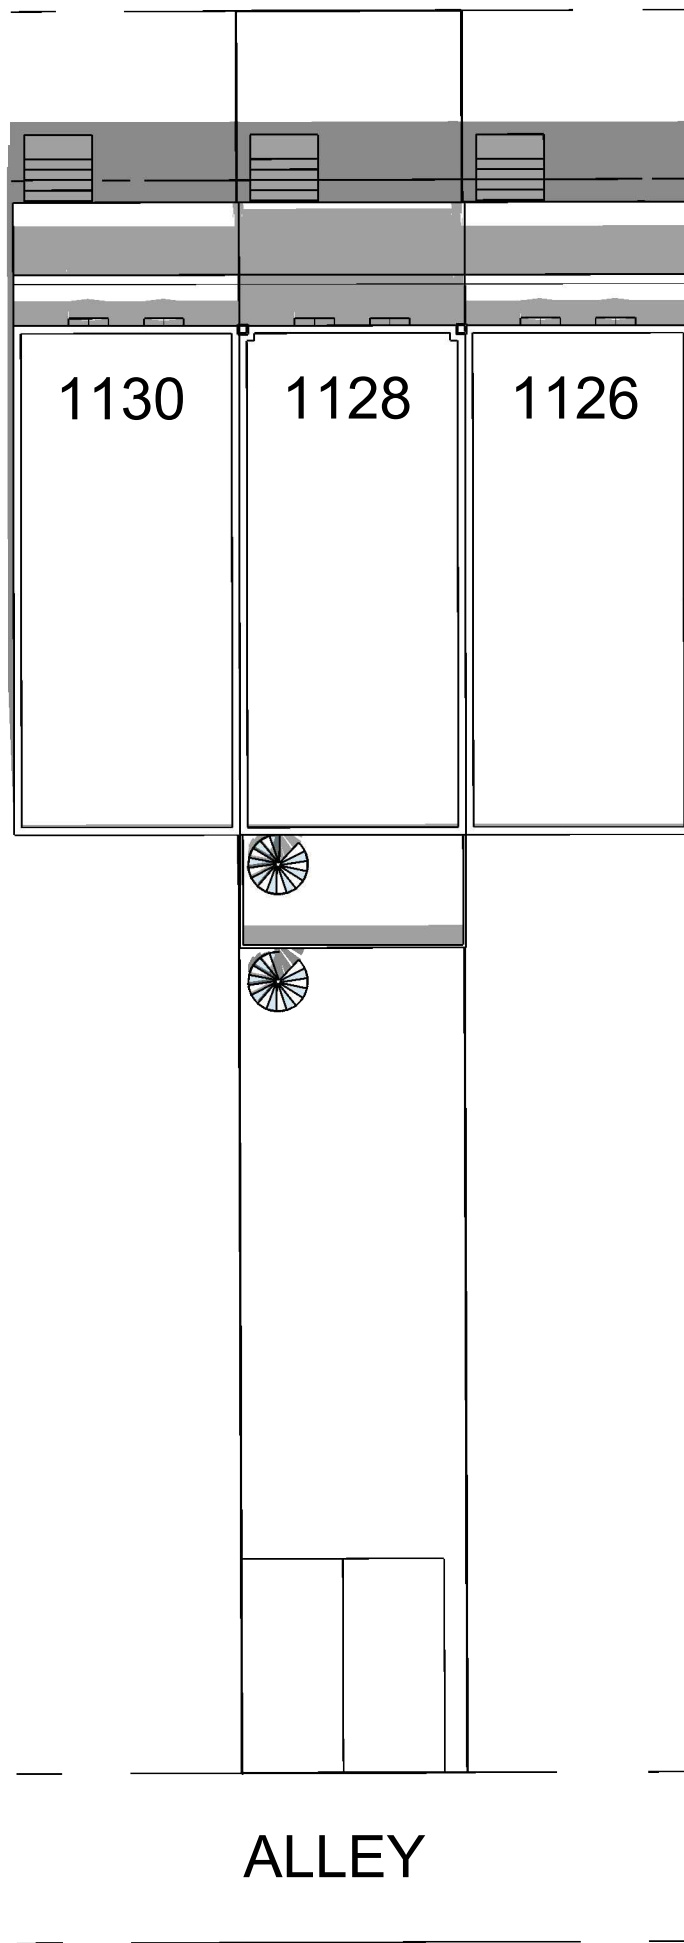

ALLEY

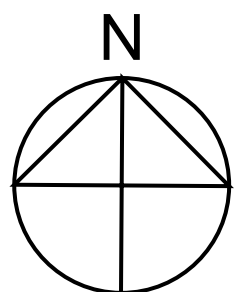

**SUN STUDY**



1128 BUCHANAN ST NW 20011

PROPOSED SITE PLAN

SCALE:NTS

SEP 20 12:00 PM  
FALL EQUINOX

BUCHANAN ST NW

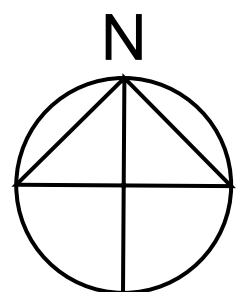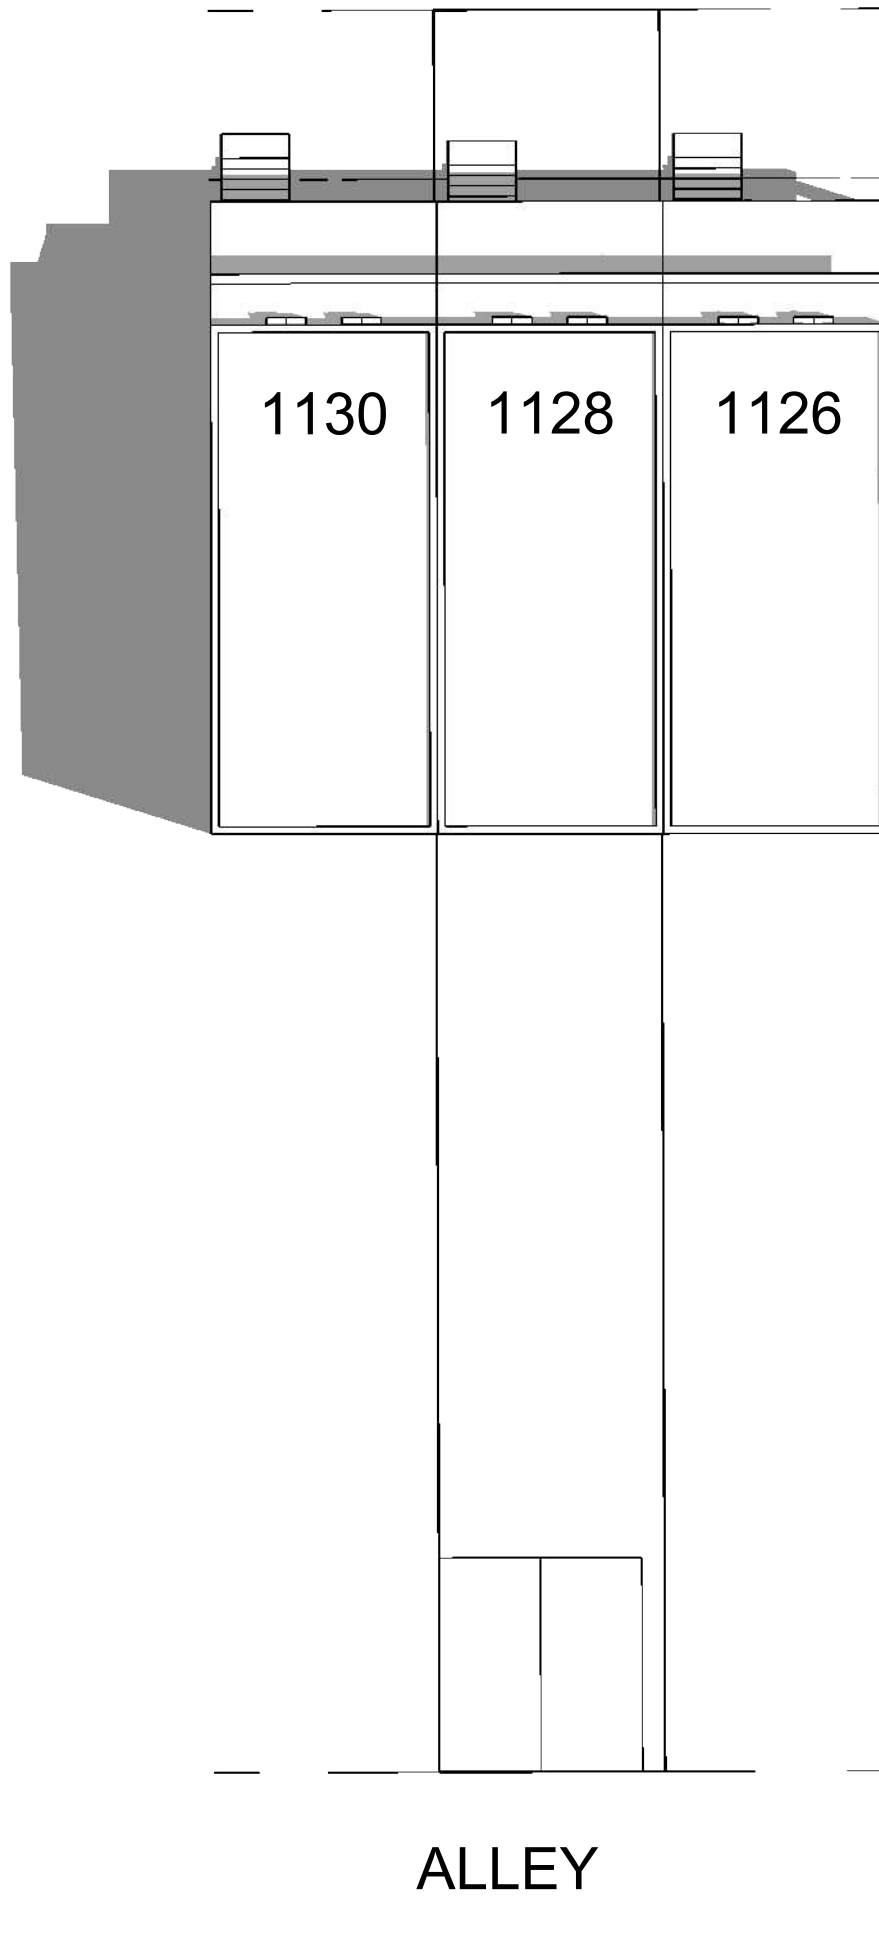

**SUN STUDY**


1128 BUCHANAN ST NW 20011

EXISTING SITE PLAN


SCALE:NTS

JUN 21 9:45 AM  
SUMMER SOLSTICE

BUCHANAN ST NW

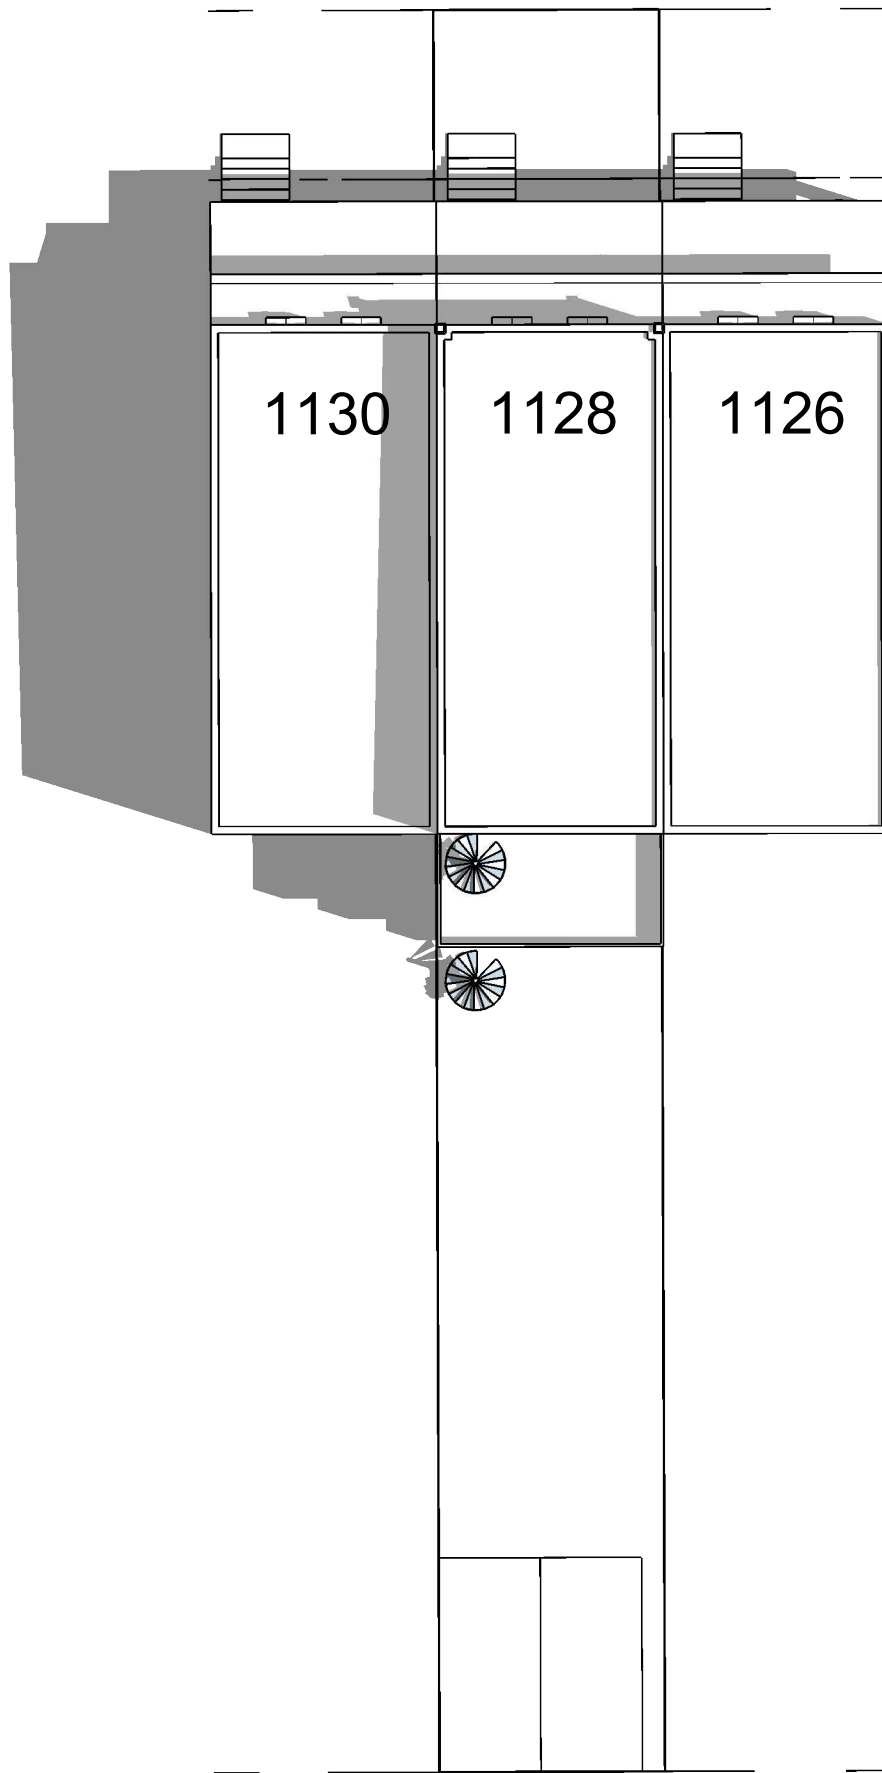

ALLEY

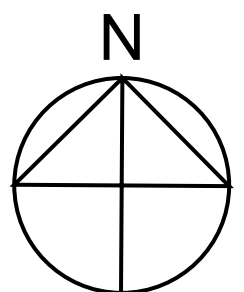

SCALE:NTS

JUN 21 9:45 AM  
SUMMER SOLSTICE



**SUN STUDY**

1128 BUCHANAN ST NW 20011

PROPOSED SITE PLAN



BUCHANAN ST NW

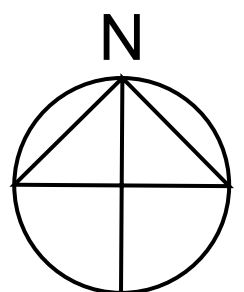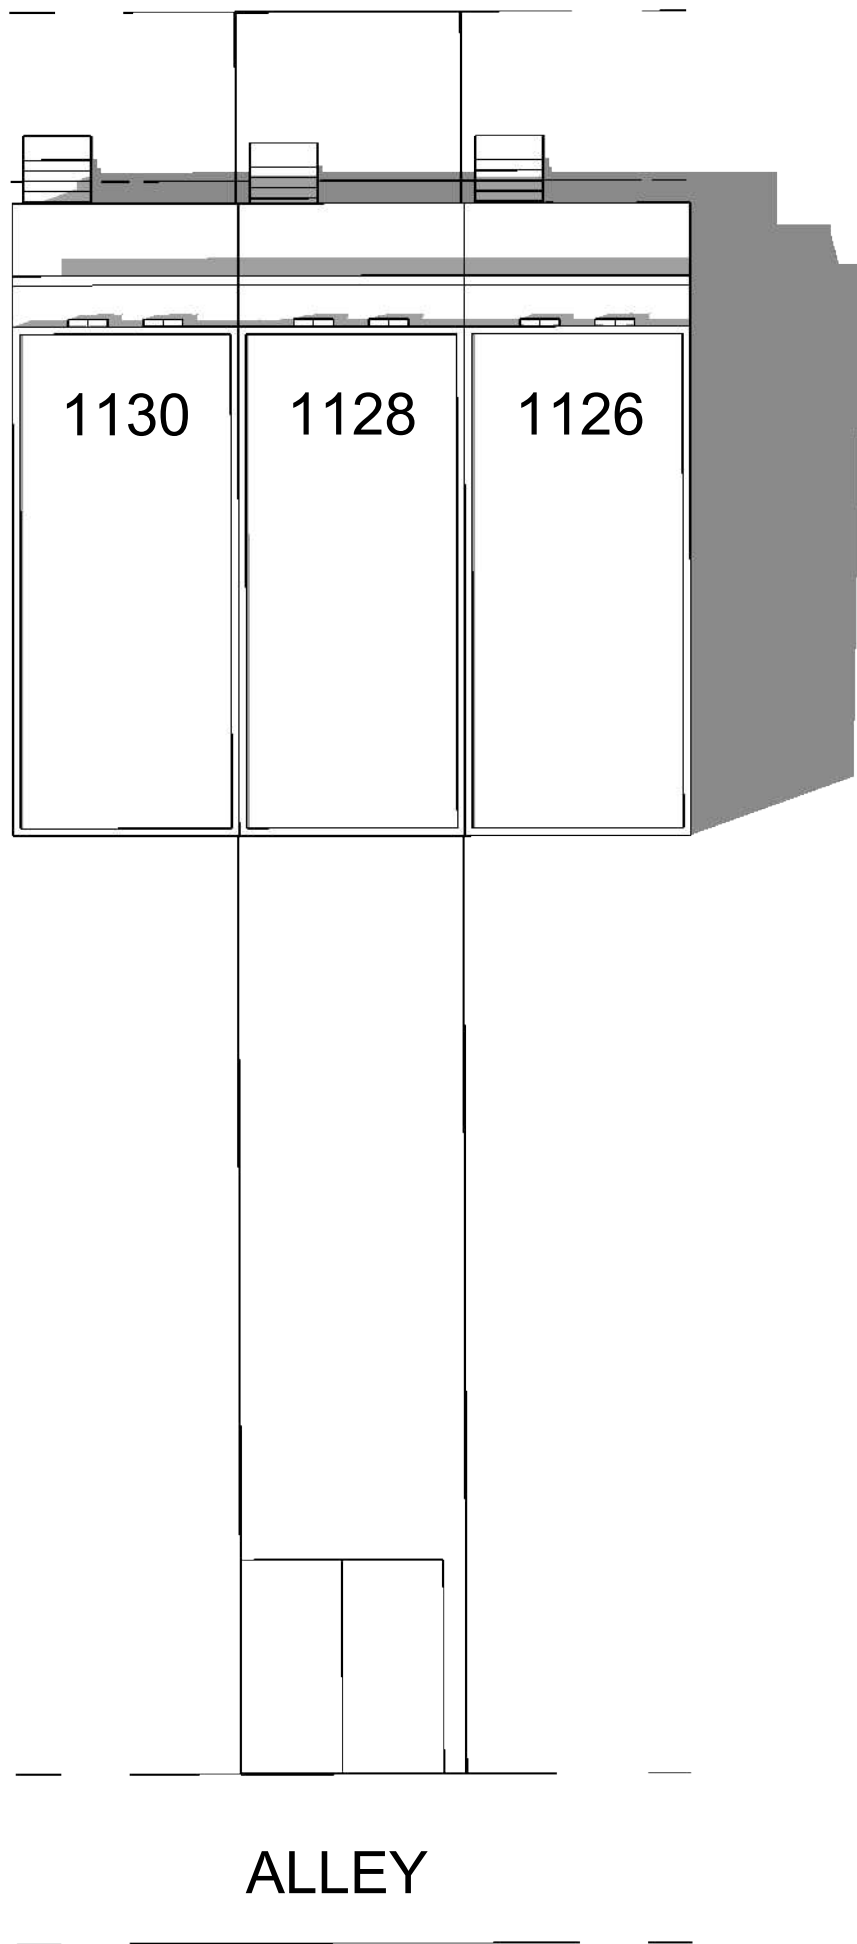

**SUN STUDY**



1128 BUCHANAN ST NW 20011

EXISTING SITE PLAN

SCALE:NTS

JUN 21 2:15 PM  
SUMMER SOLSTICE

BUCHANAN ST NW

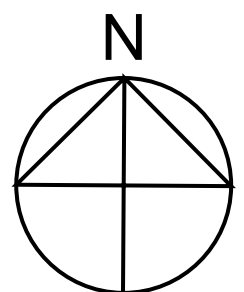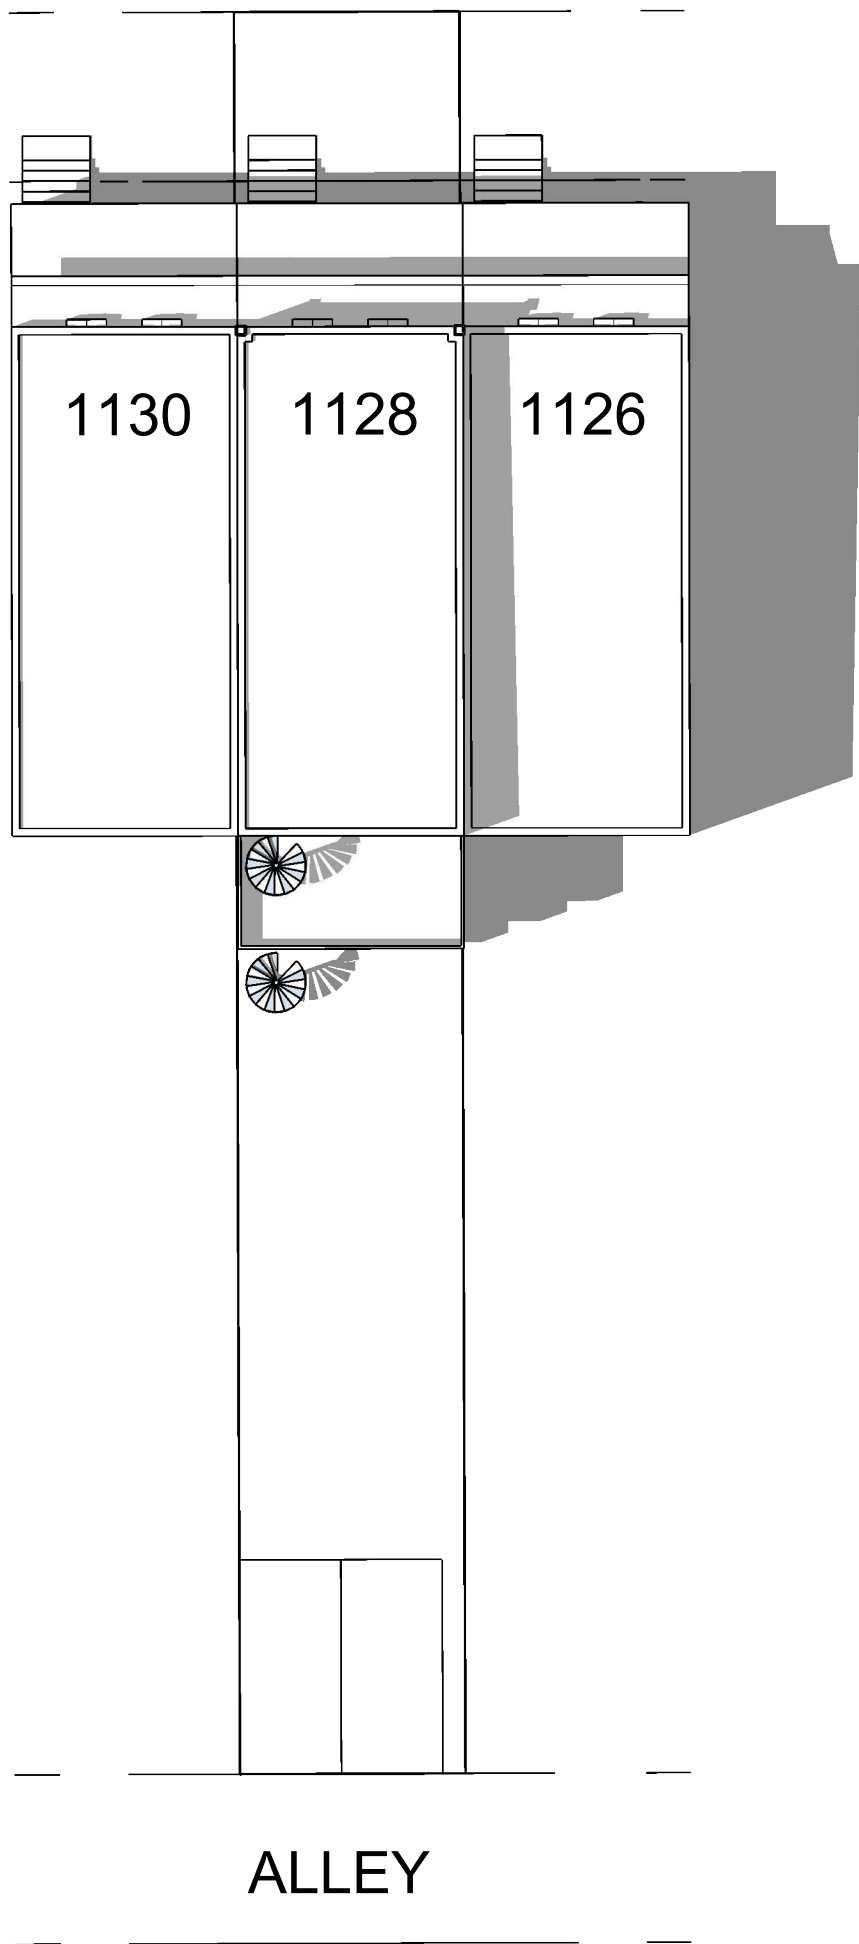

SCALE:NTS


JUN 21 2:15 PM  
SUMMER SOLSTICE

**SUN STUDY**


1128 BUCHANAN ST NW 20011

PROPOSED SITE PLAN

BUCHANAN ST NW

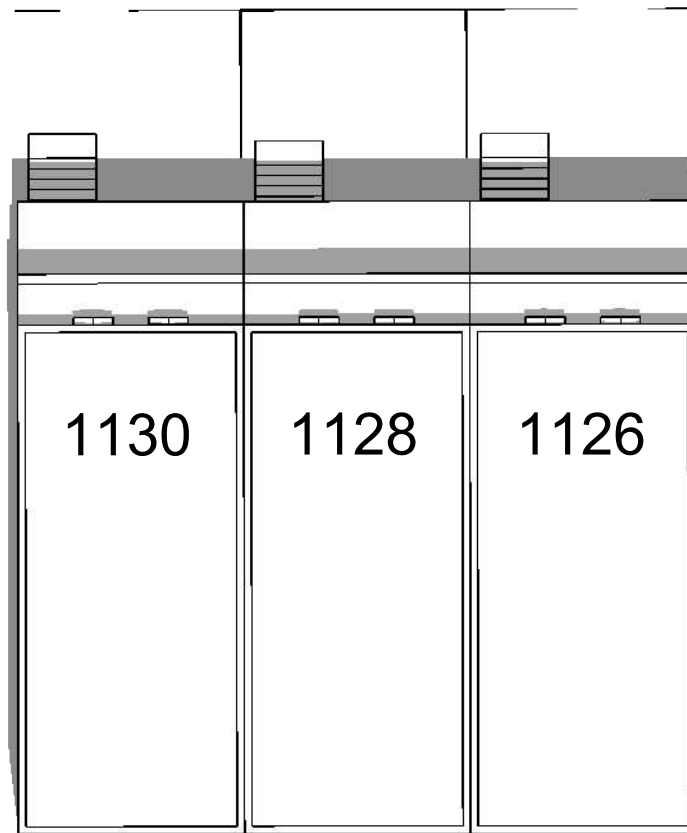

ALLEY

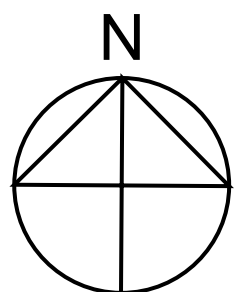

**SUN STUDY**



1128 BUCHANAN ST NW 20011

EXISTING SITE PLAN

SCALE:NTS

JUN 21 12:00 PM  
SUMMER SOLSTICE

BUCHANAN ST NW

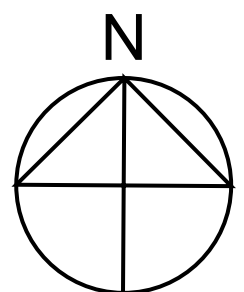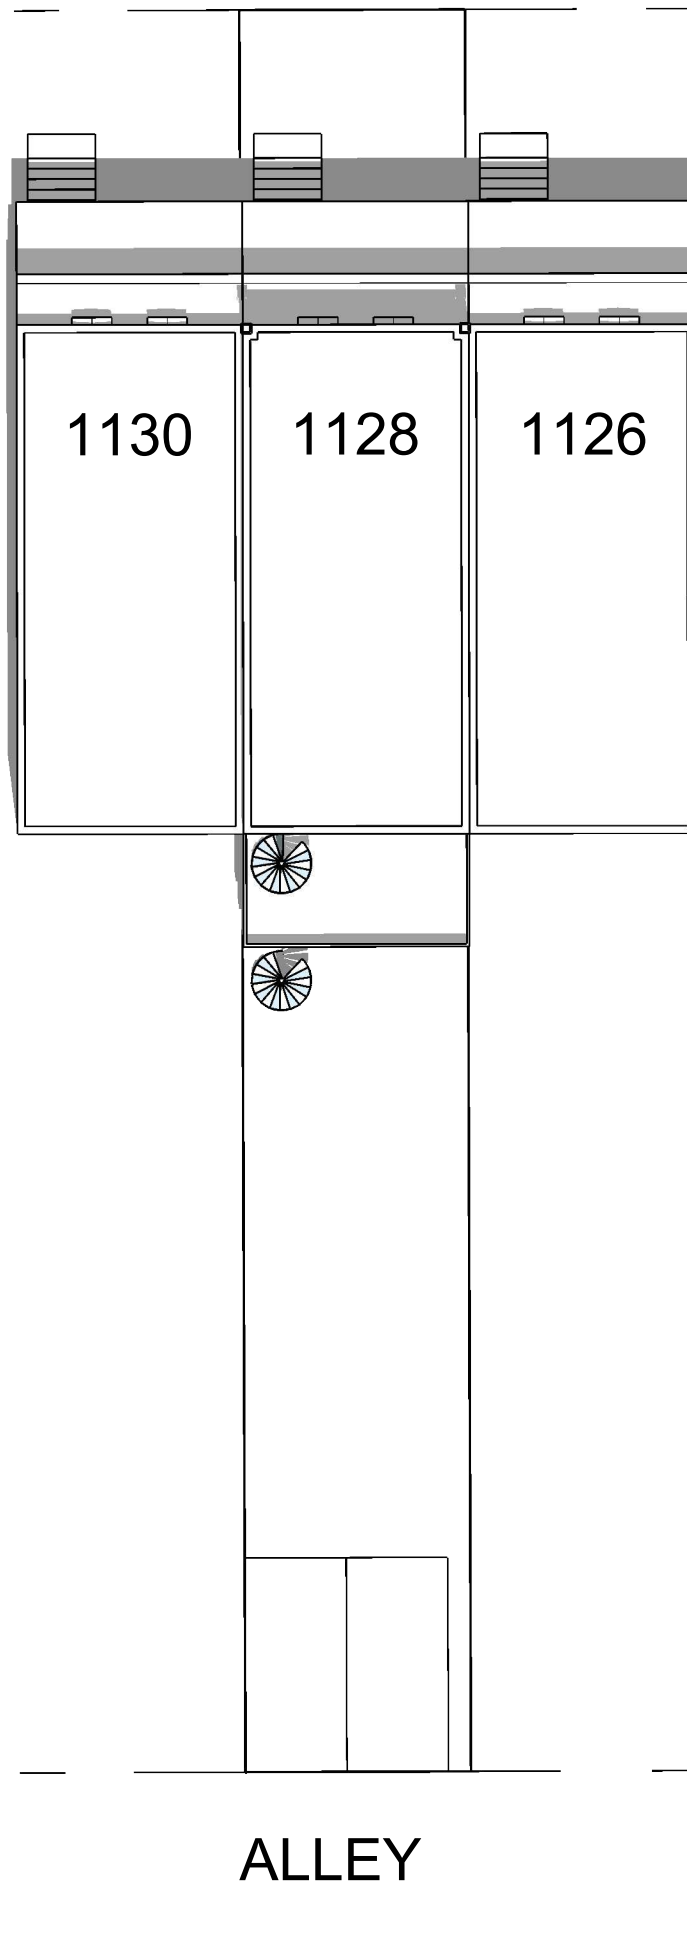


SCALE:NTS

**SUN STUDY**

1128 BUCHANAN ST NW 20011

PROPOSED SITE PLAN


JUN 21 12:00 PM  
SUMMER SOLSTICE

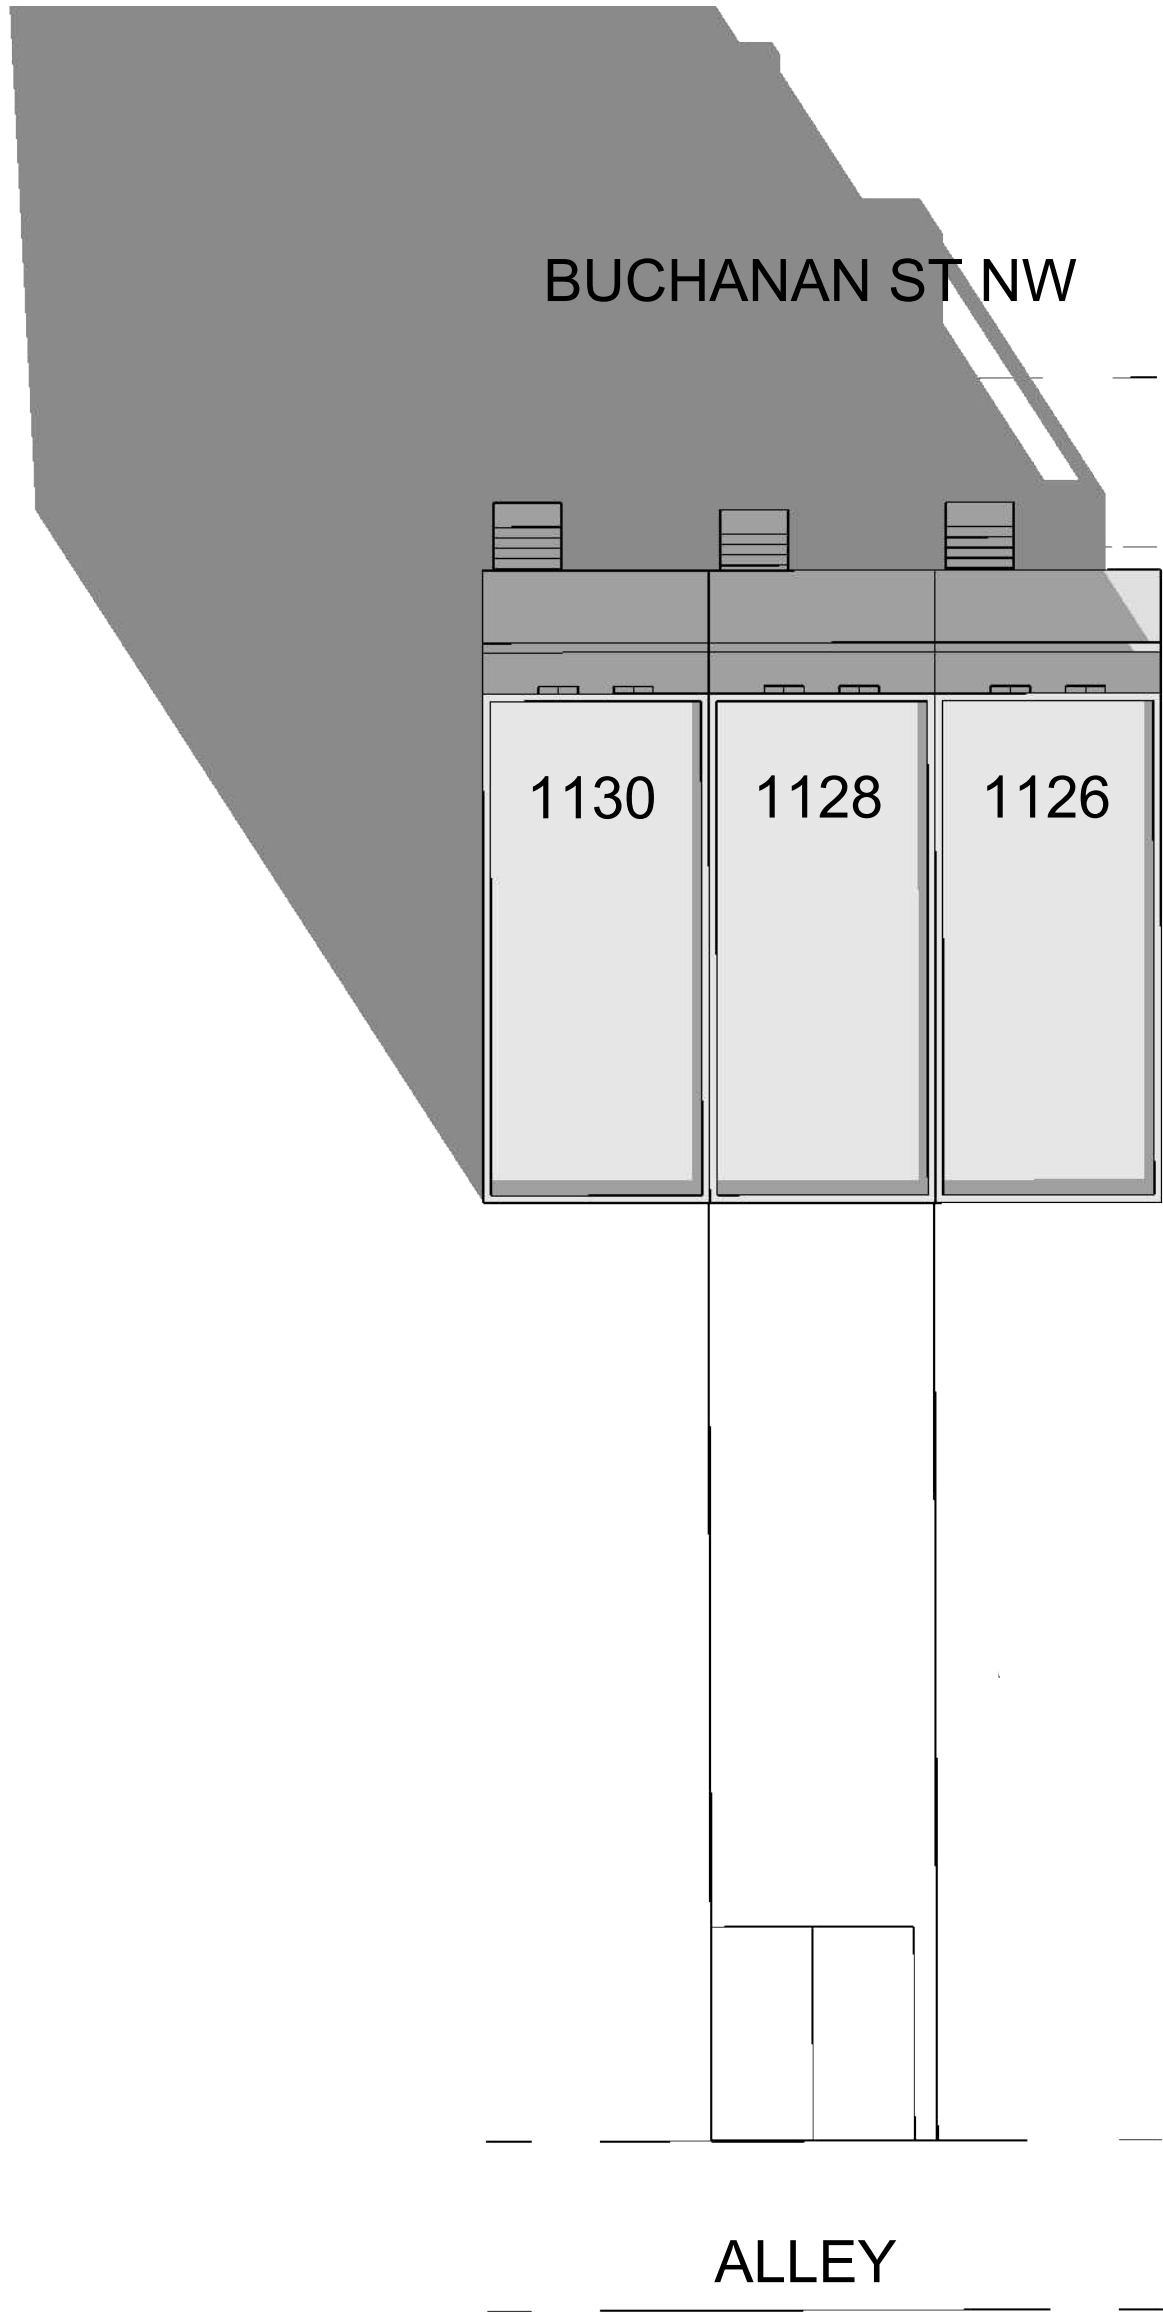

**SUN STUDY**


1128 BUCHANAN ST NW 20011

EXISTING SITE PLAN

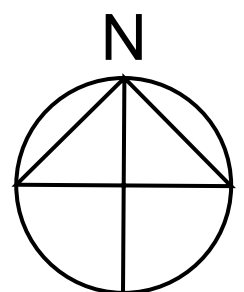

SCALE:NTS

DEC 21 9:45 AM  
WINTER SOLSTICE

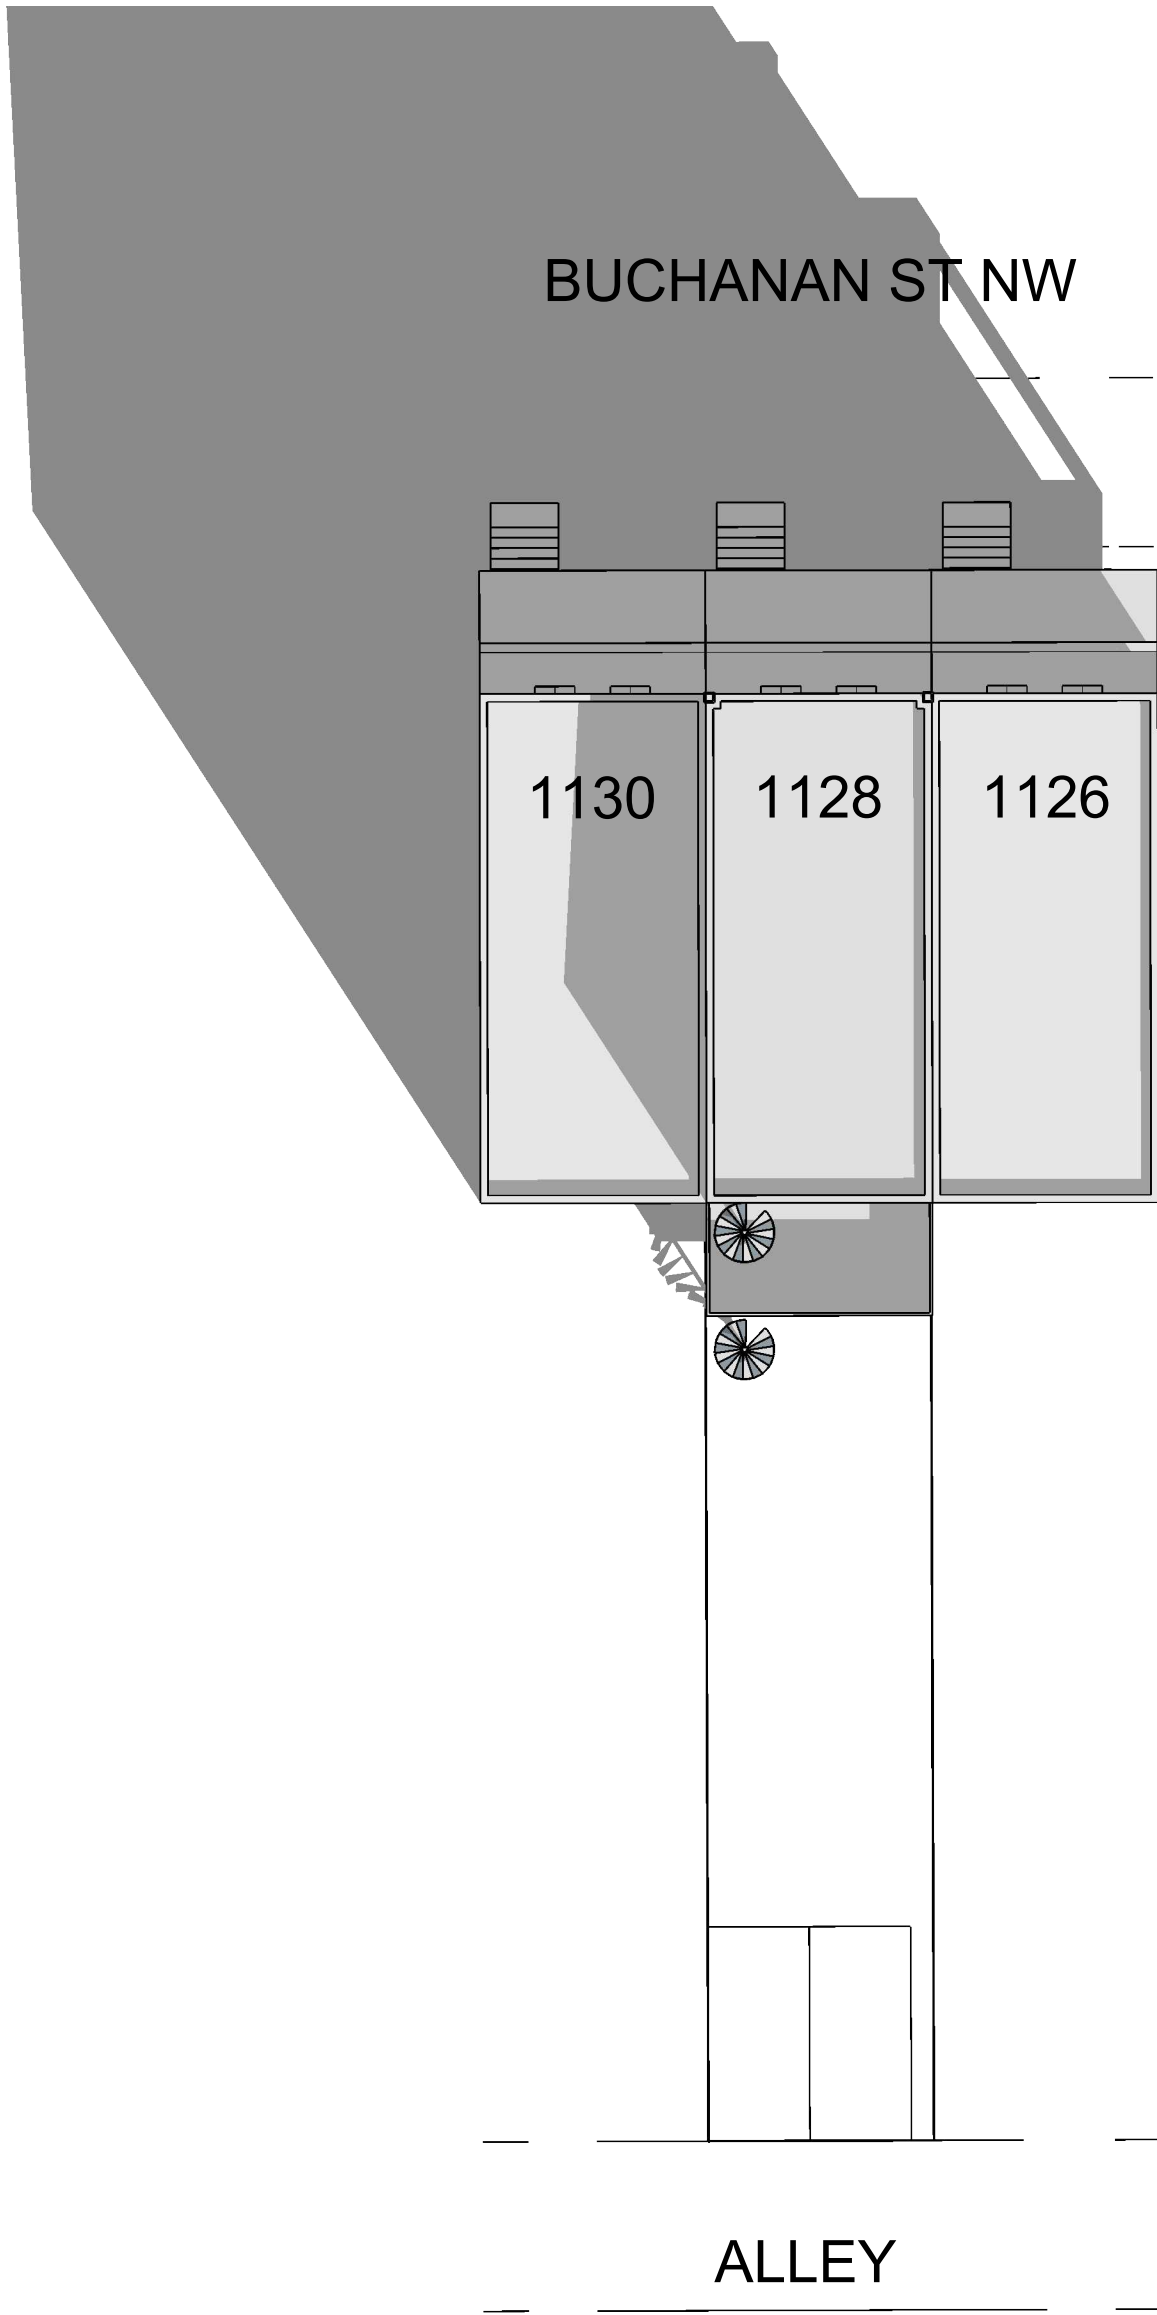


BUCHANAN ST NW

1130

1128

1126

ALLEY

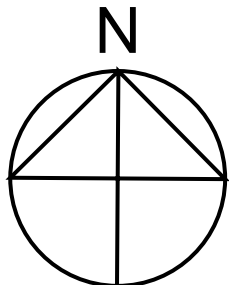


**SUN STUDY**

1128 BUCHANAN ST NW 20011

PROPOSED SITE PLAN


SCALE:NTS  
DEC 21 9:45 AM  
WINTER SOLSTICE

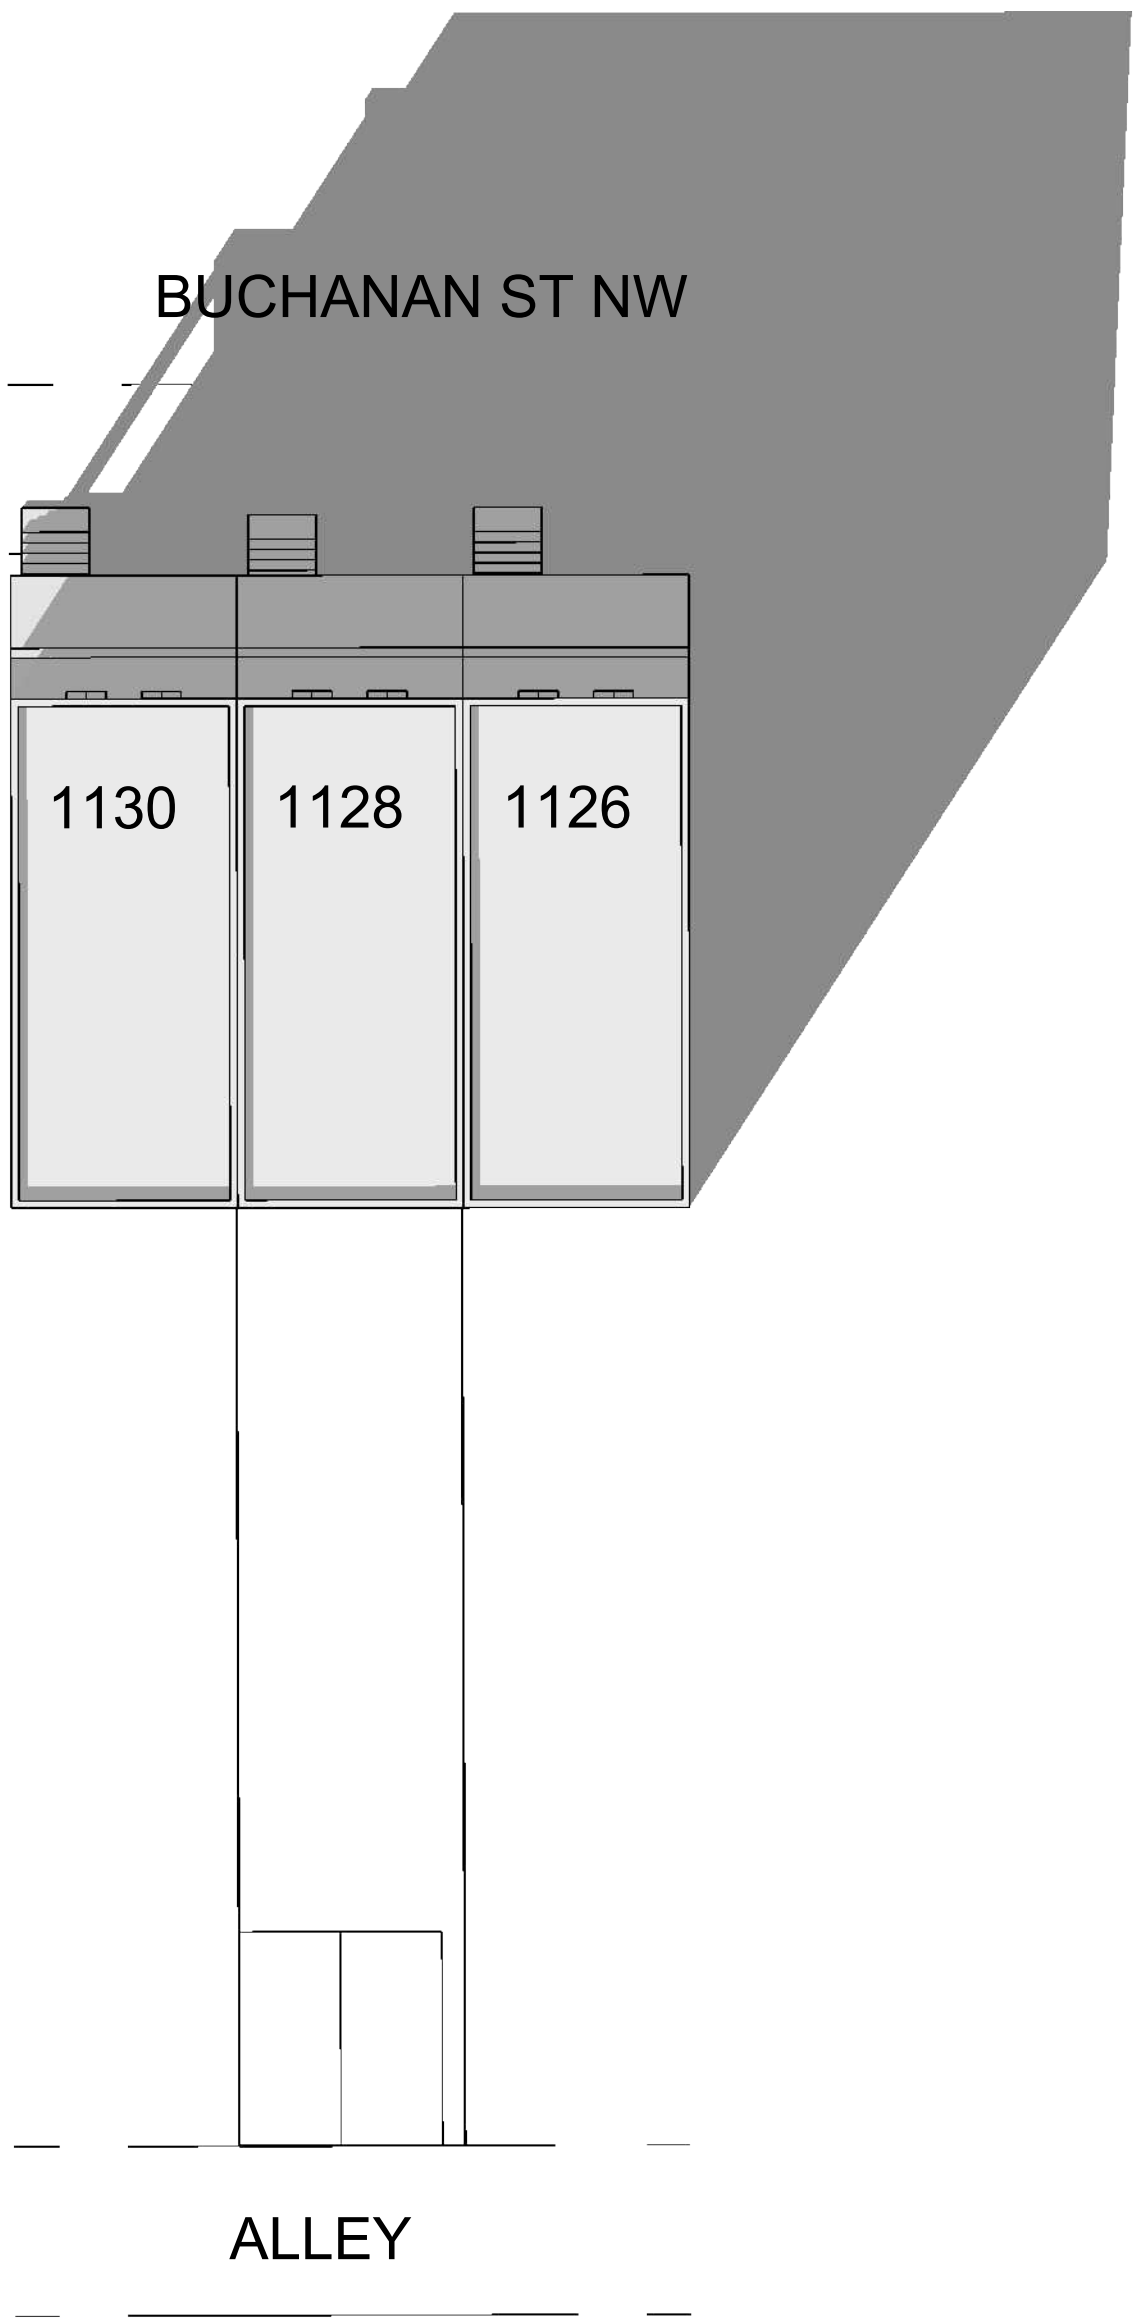

**SUN STUDY**


1128 BUCHANAN ST NW 20011

EXISTING SITE PLAN

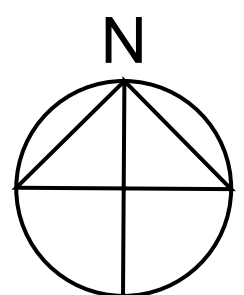

SCALE:NTS

DEC 21 2:15 PM  
WINTER SOLSTICE

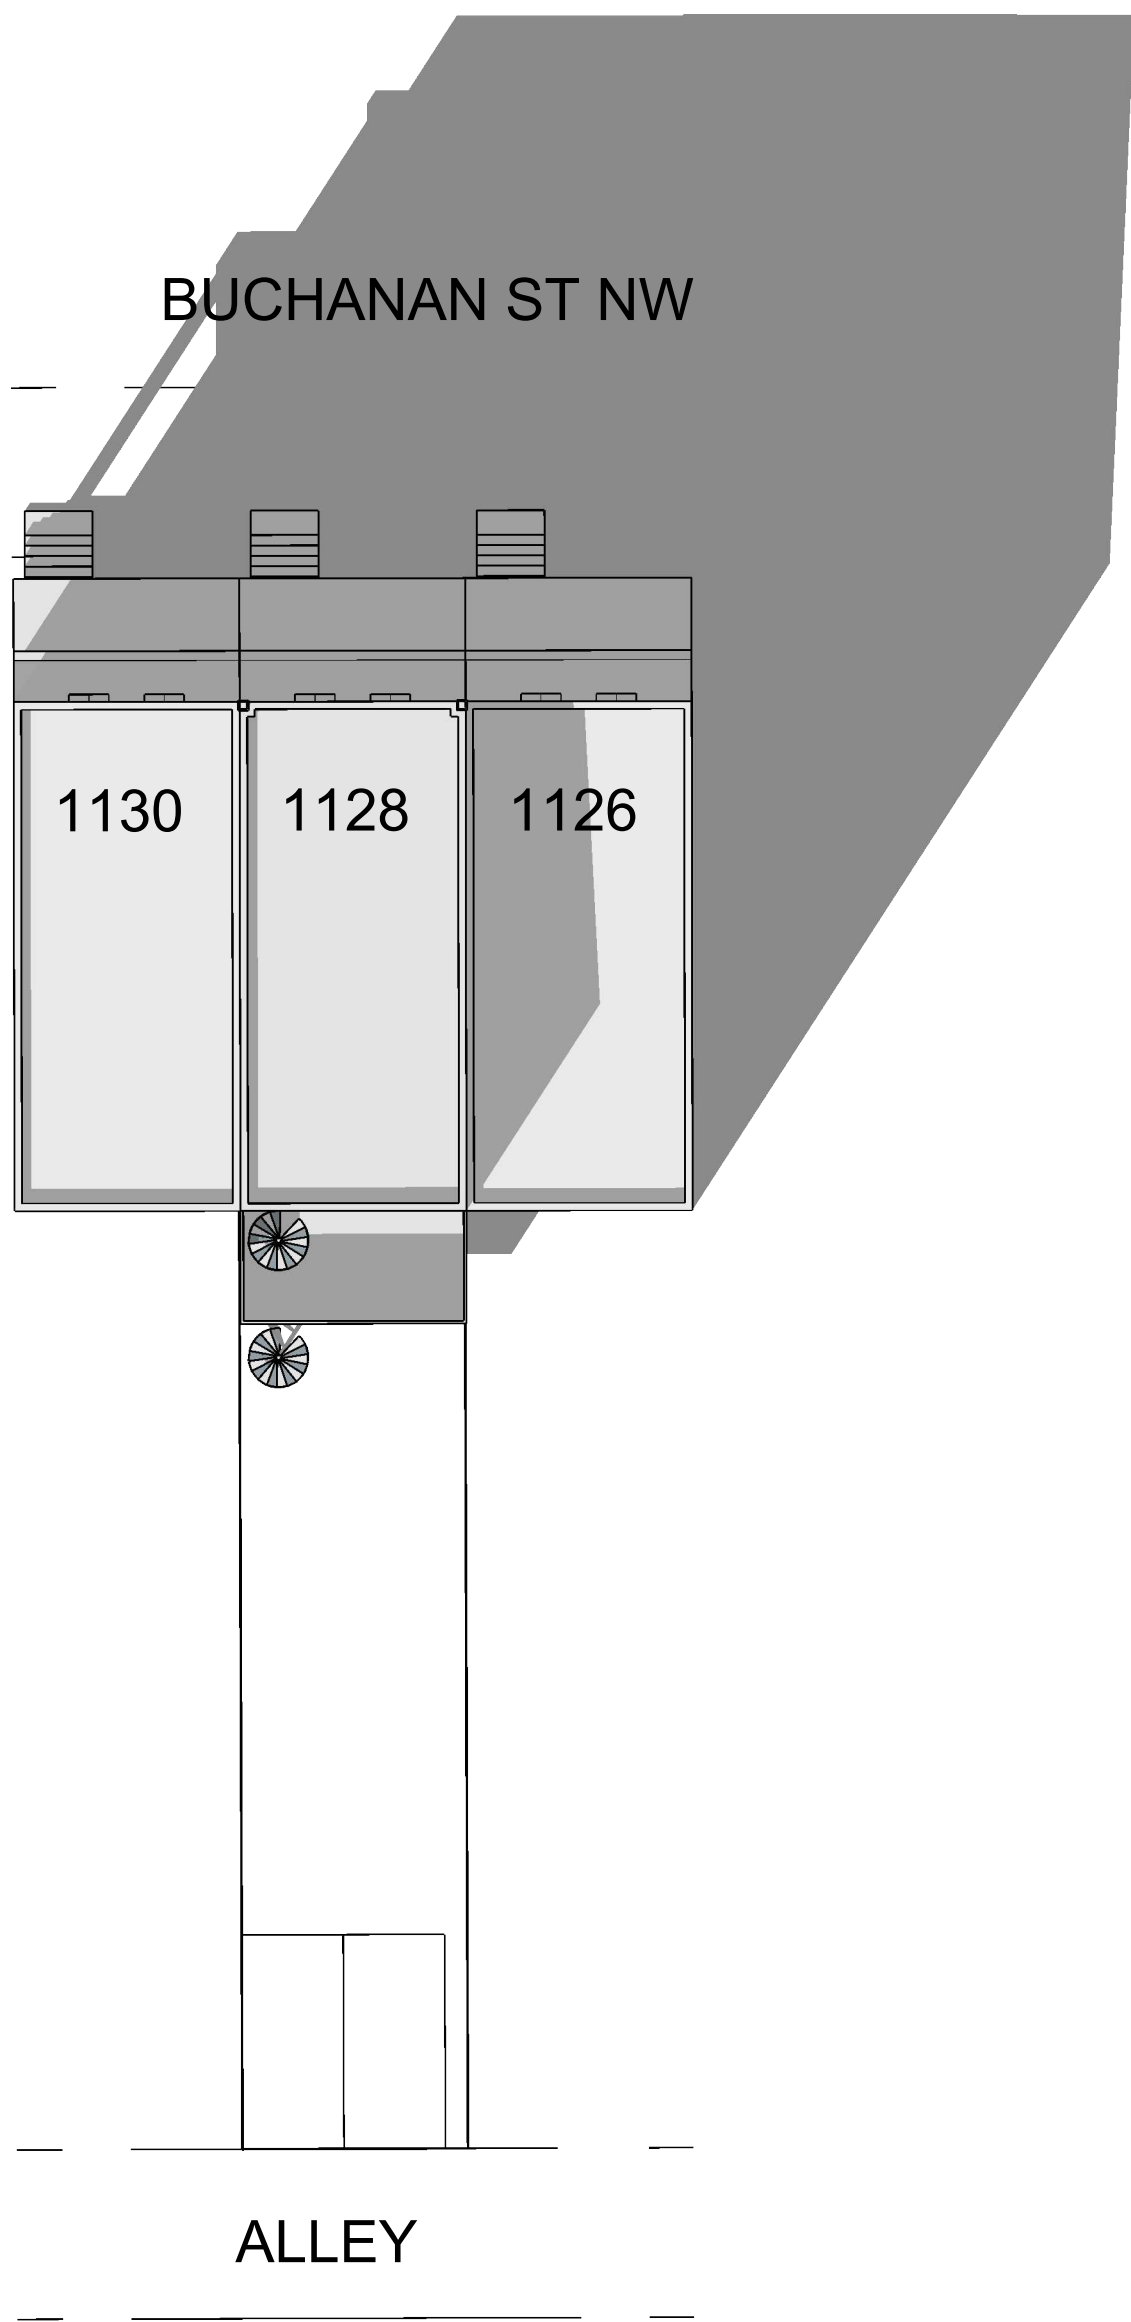



**SUN STUDY**

1128 BUCHANAN ST NW 20011

PROPOSED SITE PLAN

N  
SCALE:NTS  
DEC 21 2:15 PM  
WINTER SOLSTICE



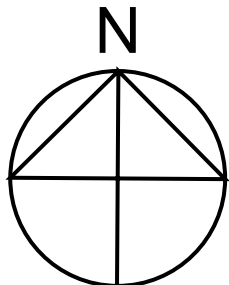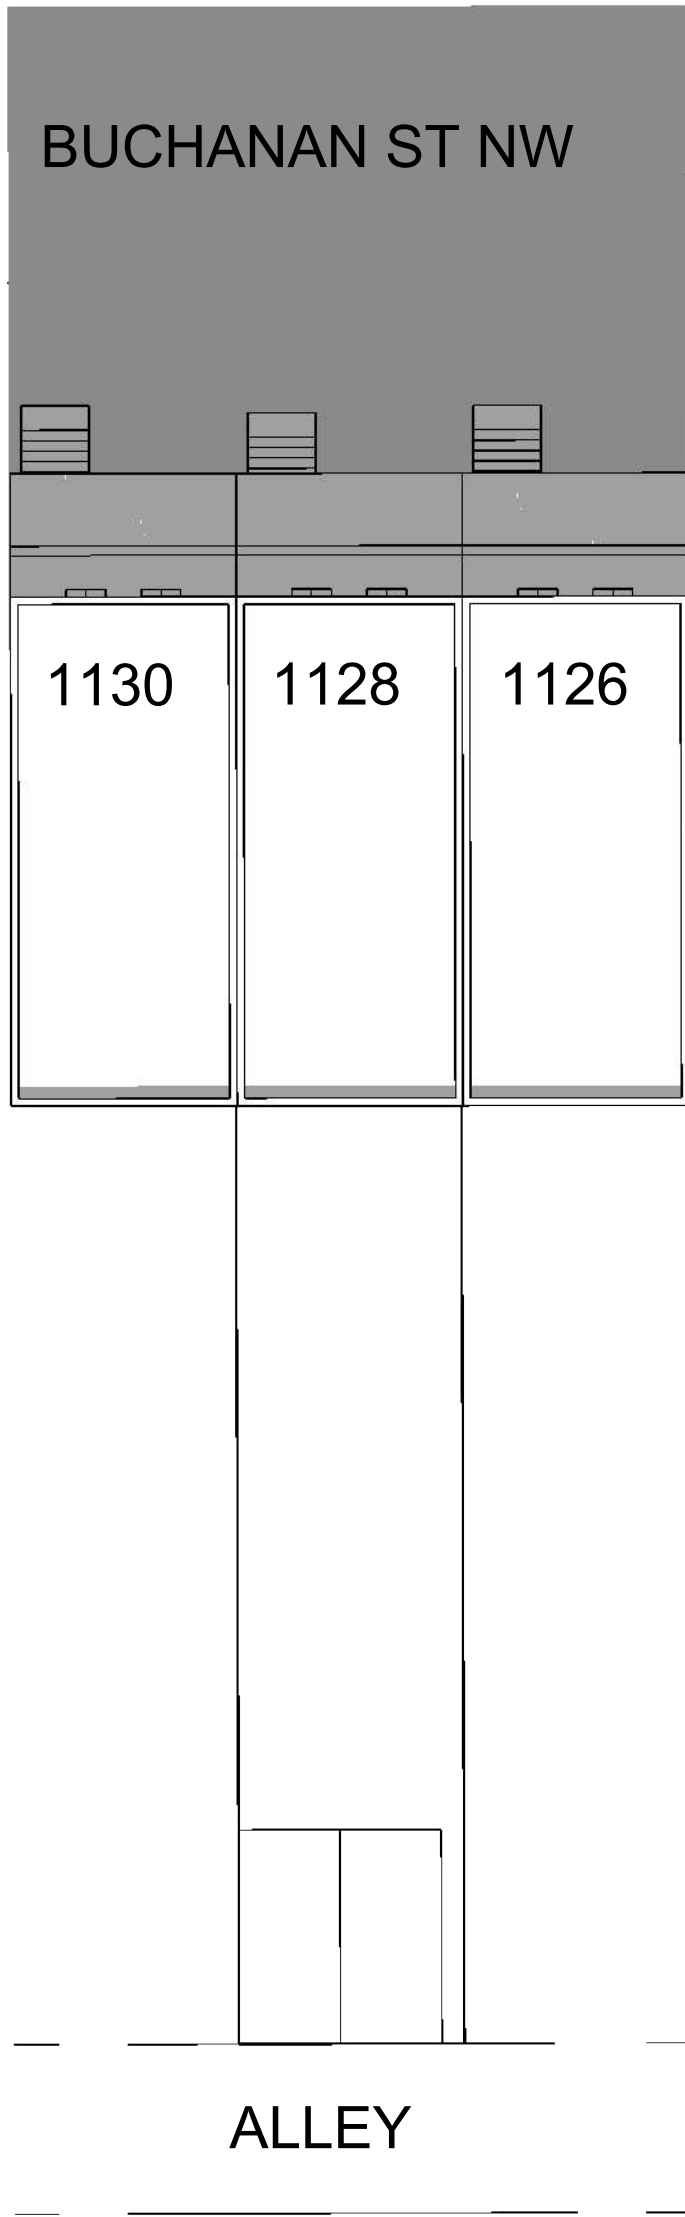


**SUN STUDY**

1128 BUCHANAN ST NW 20011

EXISTING SITE PLAN

SCALE:NTS

DEC 21 12:00 PM  
WINTER SOLSTICE

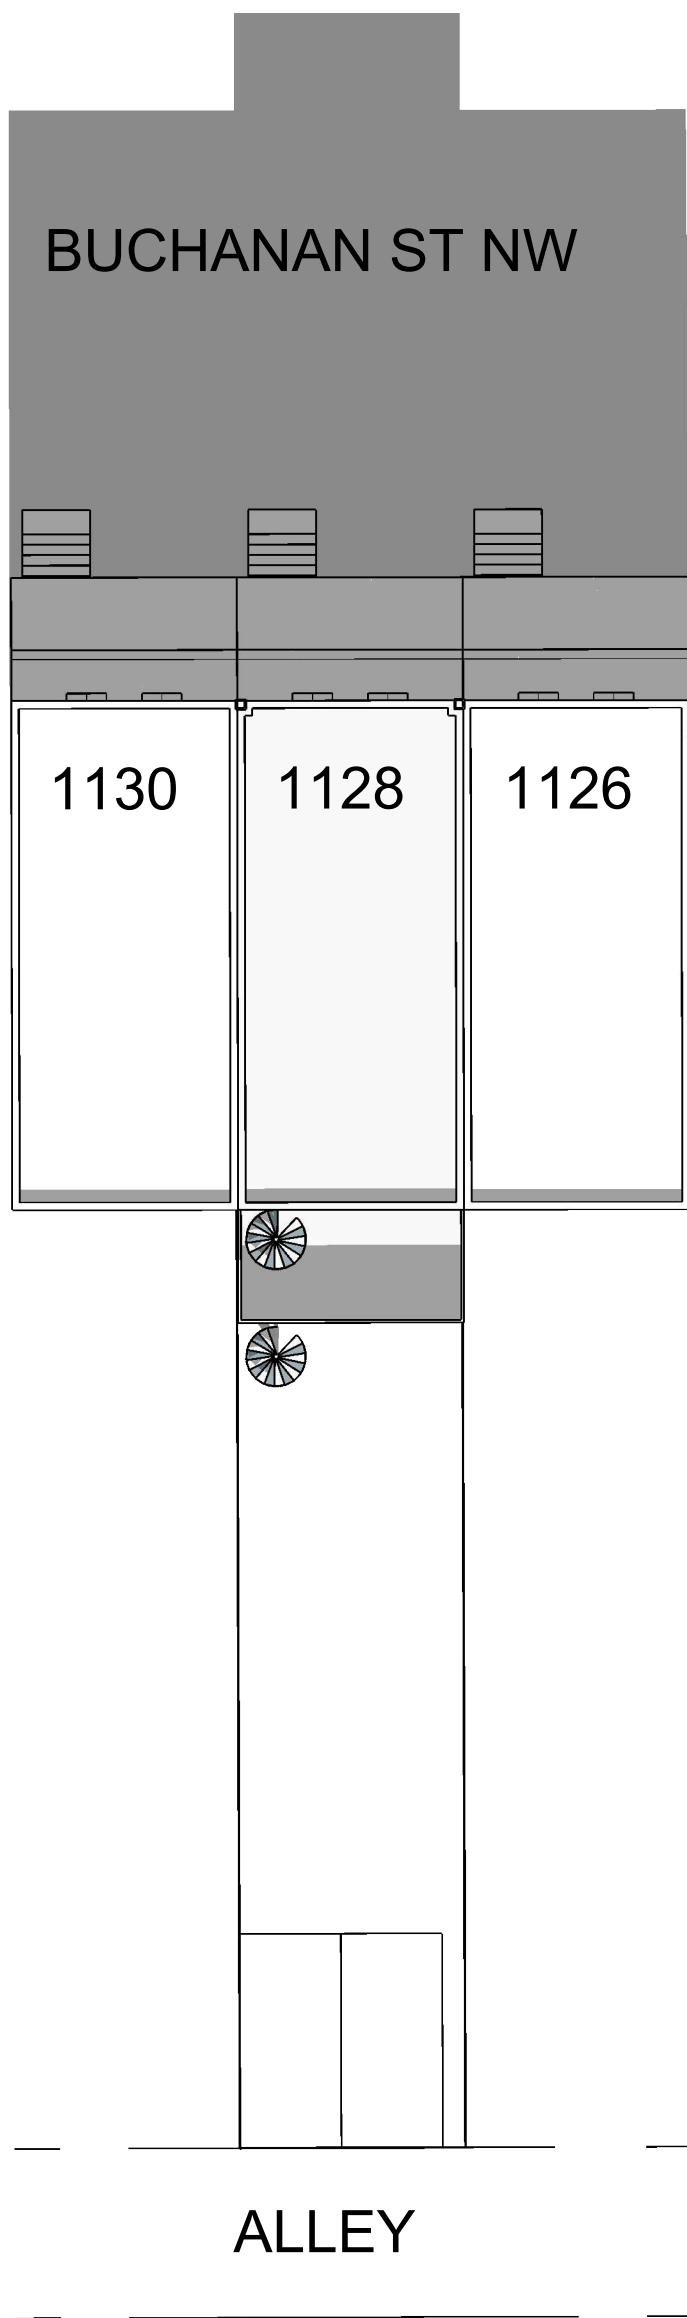

**SUN STUDY**

1128 BUCHANAN ST NW 20011

PROPOSED SITE PLAN

N



SCALE:NTS  
DEC 21 12:00 PM  
WINTER SOLSTICE