


REVISIONS:
 07 October 2019
 1. Rear Yard (wall check) and Side Yard (1925 survey) dimensions have been corrected to represent these corrected dimensions.

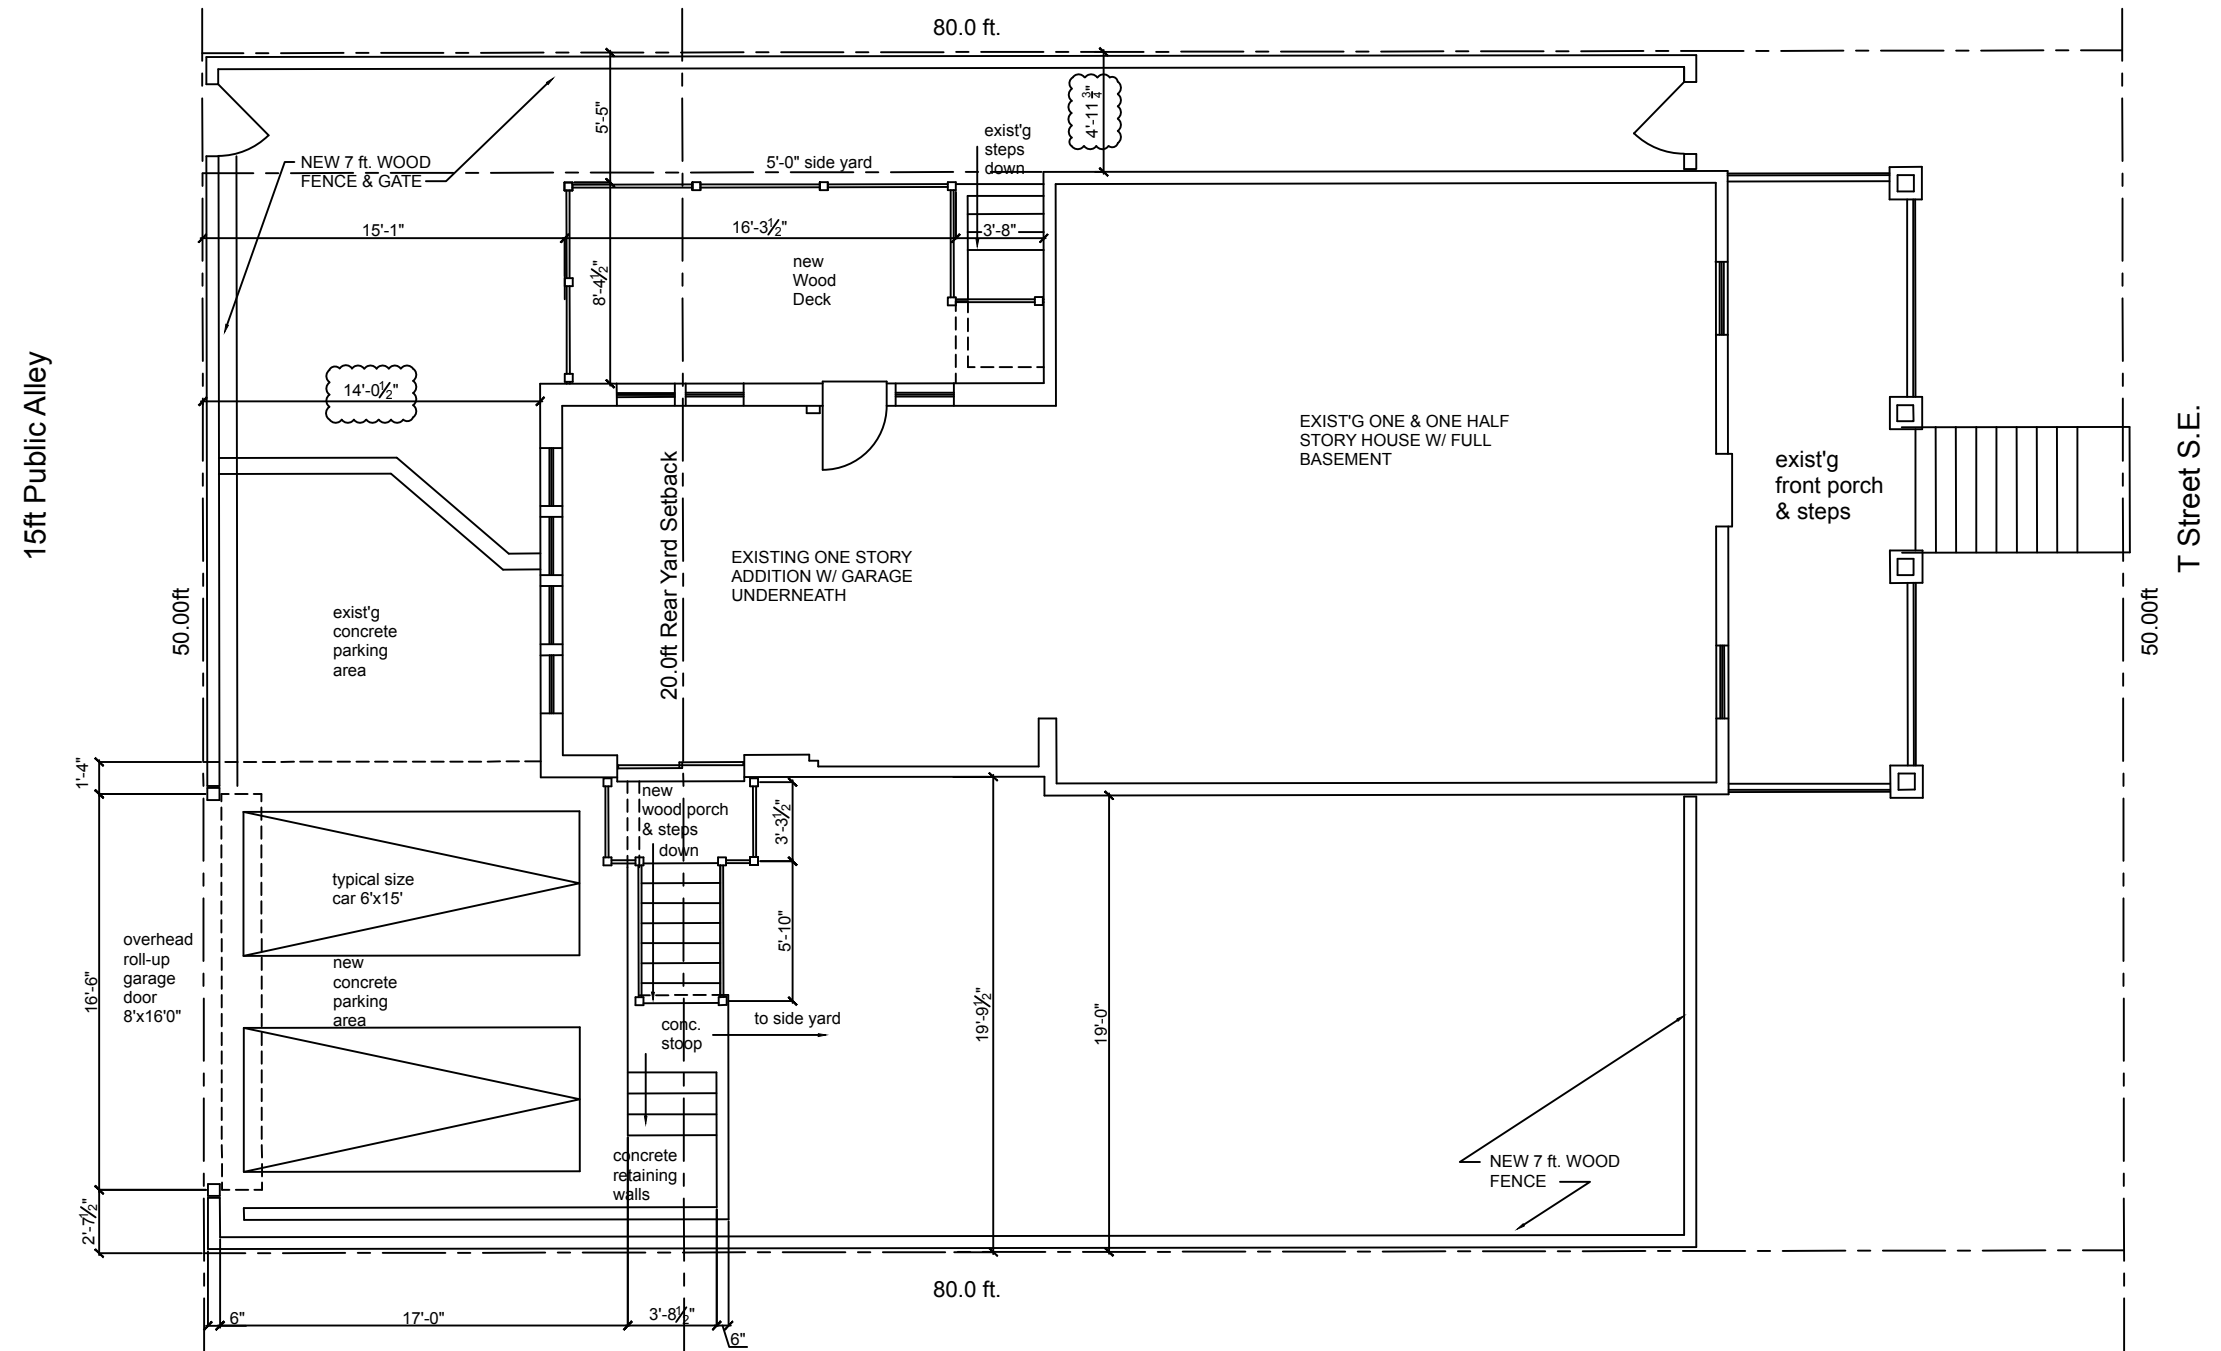

Site Plan - existing House with new side Porch & Deck
 scale: 1/8" = 1'-0"

Arod Residence
 1440 T Street, S.E.
 Washington, DC 20020

The designs on this sheet are copyrighted instruments of service. Any use or reuse by any method, in whole or in part, without written consent of the copyright owner is prohibited.