

**MARET SCHOOL
PROPOSED ATHLETIC FIELDS
CORNER OF UTAH AVE NW &
NEBRASKA AVE NW
WASHINGTON, D.C. 20015**

SITE UTILITY PLAN

**VKA CAPITOL
REVISIONS**

#	DATE	DESCRIPTION
1	08/23/21	ISSUED FOR PERMITS

DATE: **08/23/21**



DES: **KUO** DWN: **BJR**

SCALE: **AS SHOWN**


PROJECT/FILE NO. **VC0626C**

SHEET NO. **03043**

CIV0300

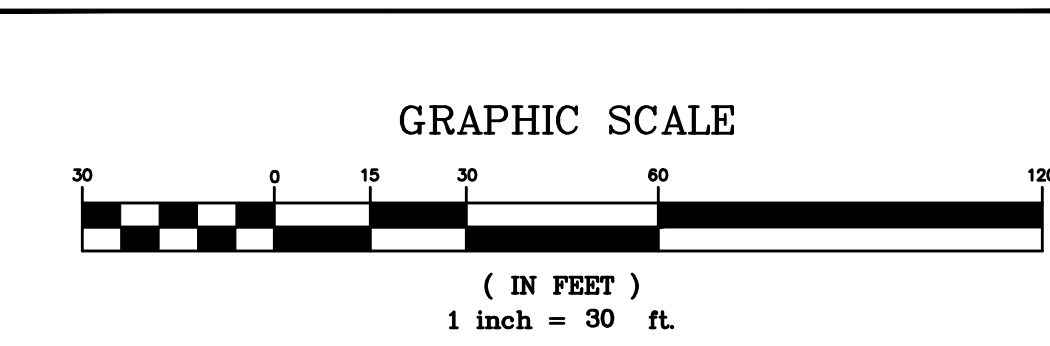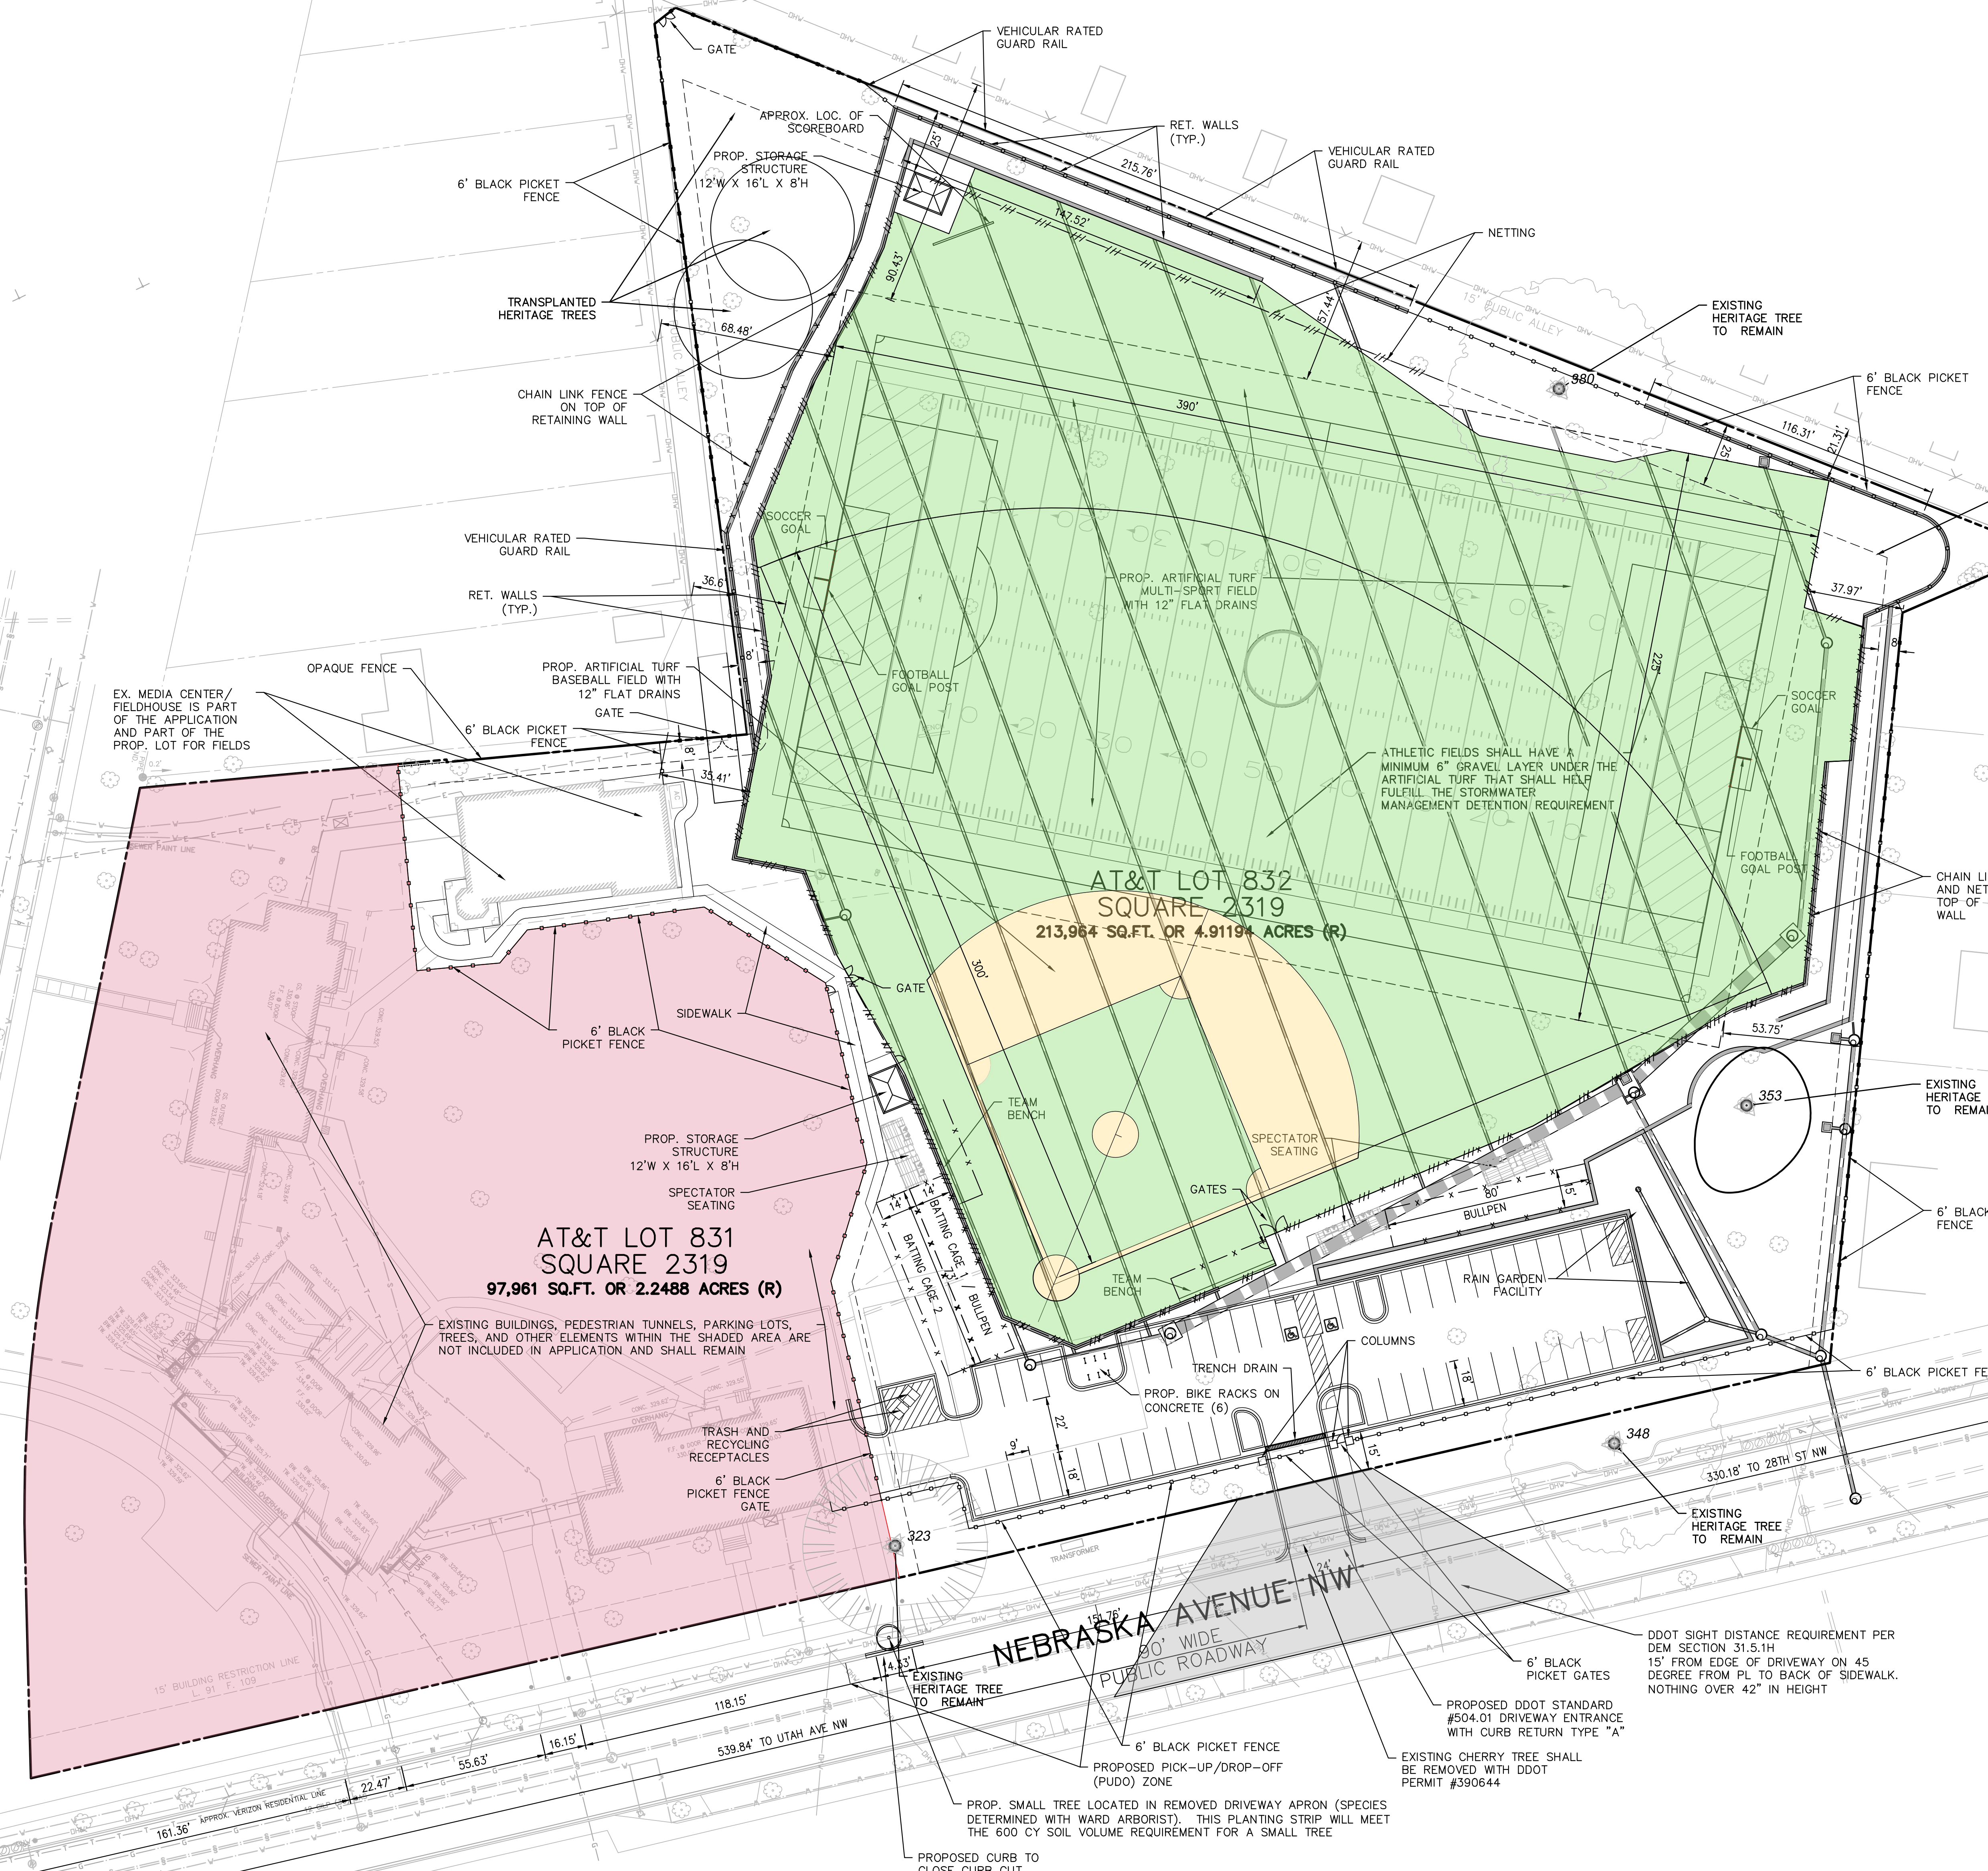

**"FOR LOCATION OF UTILITIES CALL
8-1-1 or 1-800-257-7777 OR LOG ON TO
OR 48 HOURS IN ADVANCE OF ANY
WORK IN THIS VICINITY"**

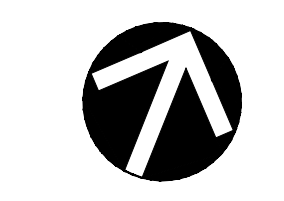

****NOTE**
THE INFORMATION, DESIGN AND
CONTENT OF THE DRAWINGS OR
DOCUMENTS ATTACHED HEREIN ARE
PROPRIETARY TO VKA CAPITOL, LLC
AND CONSTITUTE ITS PROPRIETARY
INTELLECTUAL PROPERTY. THE
ATTACHED DRAWINGS AND/OR
DOCUMENTS MUST NOT BE FORWARDED,
SHARED, COPIED, DIGITALLY CONVERTED,
MODIFIED, OR USED FOR ANY PURPOSE
IF ANY FORMAL, WRITTEN PRIOR
WRITTEN AUTHORIZATION FROM VKA
CAPITOL, LLC. VIOLATIONS MAY RESULT
IN PROSECUTION. ONLY APPROVED
ISSUED AND SEALED PLANS OR
DRAWINGS MAY BE UTILIZED FOR
CONSTRUCTION PURPOSES.**