

1 SITE LOCATION PLAN
SCALE: NONE




2 EXISTING H ST ELEVATION
SCALE: NONE




3 EXISTING REAR ELEVATION
SCALE: NONE


[illegible]

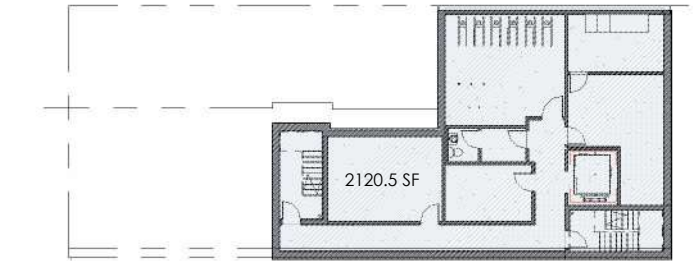


NEW SUB-CELLAR: 2227.8 SF

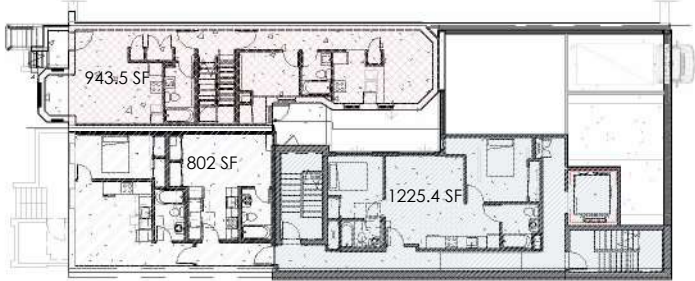


EXIST. HISTORIC 471 CELLAR: 802 SF
EXIST. 473 BASEMENT: 943.5 SF
NEW CELLAR ADDITION: 1332.3 SF

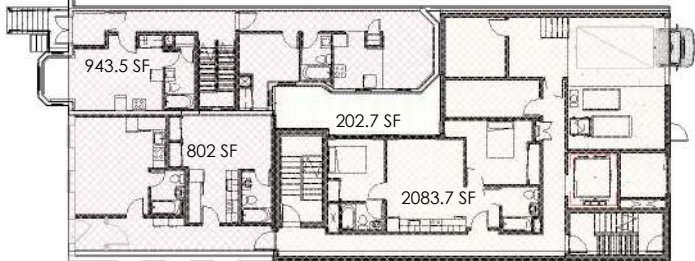

EXIST. HISTORIC FIRST FLOOR: 1745.6 SF
NEW ADDITION FIRST FLOOR: 2190.6 SF
COVERED ATRIUM: 202.7 SF

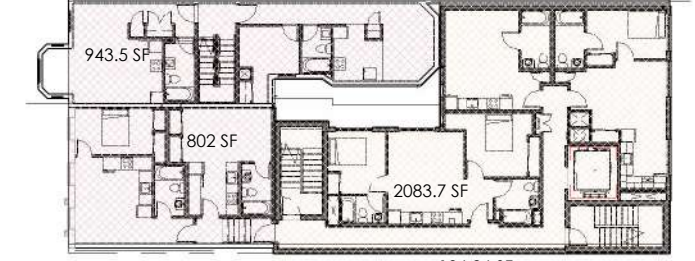

EXIST. HISTORIC SECOND FLOOR: 1745.6 SF
NEW ADDITION SECOND FLOOR: 2190.6 SF

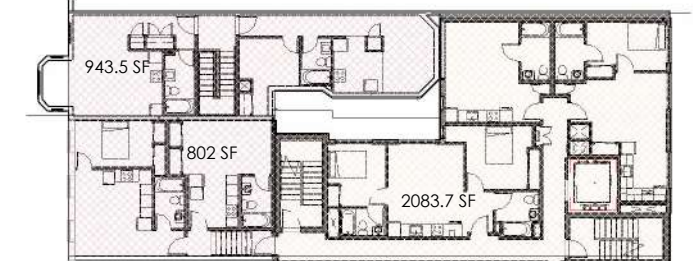

EXIST. HISTORIC THIRD FLOOR: 1745.6 SF
NEW ADDITION THIRD FLOOR: 2190.6 SF



NEW SUB-CELLAR/CELLAR FLOOR AREA: DOES NOT APPLY PER SUBTITLE B - 304.5 & 304.8 RULES OF MEASUREMENT FOR GFA



EXIST. HISTORIC CELLAR FLOOR AREA: DOES NOT APPLY PER SUBTITLE B - 304.5 & 304.8 RULES OF MEASUREMENT FOR GFA



NEW FIRST, SECOND, THIRD, FOURTH - ELEVENTH FLOOR AREA: APPLIES PER SUBTITLE B - 100.2 DEFINITIONS AND SUBTITLE B - 303 & 304 RULES OF MEASUREMENT



EXIST. BASEMENT FIRST, SECOND, THIRD, FOURTH - ELEVENTH FLOOR AREA: APPLIES PER SUBTITLE B - 100.2 DEFINITIONS AND SUBTITLE B - 303 & 304 RULES OF MEASUREMENT




PENTHOUSE FLOOR AREA: DOES NOT APPLY PER SUBTITLE C- 1503.1 (a) PENTHOUSE AREA



ATRIUM COVER AREA: COUNTS ONCE PER SUBTITLE B-304.8

DETERMINATION BASED ON THE FOLLOWING:


- IF THE ATRIUM IS COVERED BY A ROOF OR PERGOLA PIECE WITH MEMBERS LESS THAN 24" APART, IT IS NO LONGER OPEN TO THE SKY AND THEREFORE NO LONGER SUBJECT TO THE CLOSED COURT DIMENSION REQUIREMENTS.
- IT DOES COUNT IN THE LOT COVERAGE,
- IT DOES COUNT IN THE FAR FOR ONE FLOOR ONLY.

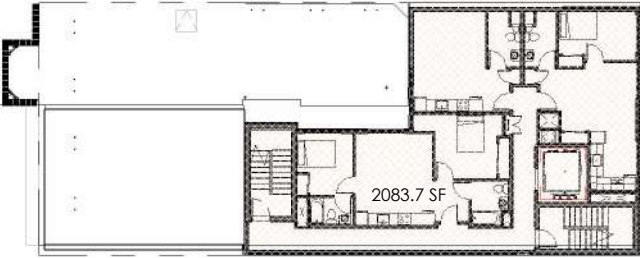

NEW ADDITION FOURTH FLOOR: 2190.6 SF



NEW ADDITION FIFTH TO ELEVENTH FLOOR: 2190.6 SF

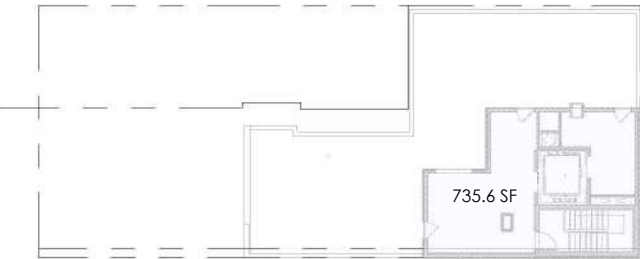


NEW MECH. PENTHOUSE: 793.8 SF

ZONING INFO

	471 H ST NW	473 H ST NW	H ST NW 0833 NC LOT	471, 473 & H ST NW (0833)	
SQUARE:	0517	0517	0517	0517	
LOT:	0834	0835	0833	0833, 0834 & 0835	
PROPOSED USE:	D-4-R	D-4-R	D-4-R	D-4-R	
EXIST. LOT AREA:	2,337 SF	1,700 SF	162.08 SF	4,199.08 SF	ASSOCIATED 11 DCMR ZR-16 SECTION
EXIST. LOT OCC.: NEW HISTORIC LOT OCC.: NEW ADDITION LOT OCC.: PROPOSED LOT OCC.:	62.5% (1460.72 SF) 34.3% (802.02 SF) 65.7% (1,535.40 SF) 100% (2,337 SF)	55.5% (943.58 SF) 55.5% (943.58 SF) 45.5% (756.42 SF) 100% (1,700 SF)	0.00% (0.00 SF) 0.00% (0.00 SF) 0.00% (0.00 SF) 65.99% (106.96 SF)	57.25% (2,404.30 SF) 41.57% (1,745.60 SF) 52.16% (2,190.66 SF) 98.68% (4,143.96 SF)	SUBTITLE I - 202.1 COMPLIANT
EXIST. HISTORIC BLDG. FAR: PROPOSED HISTORIC BLDGS. FAR: MAX. ALLOWED FAR:	1.59 (3716.83 SF) 1.03 (2406.06 SF) 6.0 (HISTORIC W/ <6)	2.22 (3,774.32 SF) NO CHANGE 6.0 (HISTORIC W/ <6)	- - 6.0 (HISTORIC W/ <6)	1.78 (7491.15 SF) 1.47 (6,180.38 SF) 6.0 (HISTORIC W/ <6)	SUBTITLE I - 200.2 COMPLIANT
PROPOSED NEW ADDITION FAR: MAX. NEW ADDITION FAR: PROPOSED TOTAL: FAR (GFA)	- - -	- - -	- - -	5.51 (23,123.40 SF) NO LIMIT 7.26 (30,480.68 SF)	SUBTITLE I - 532.4 COMPLIANT - H ST, 90' ROW SUBTITLE I - 532.1 COMPLIANT - H ST, 90' ROW
EXIST. HISTORIC BLDG. HEIGHT: PROPOSED HISTORIC BLDG. HEIGHT: MAX. HISTORIC BLDG. HEIGHT:	42'-6 1/2" NO CHANGE 90'-0" + 20'-0" PH	43'-0" NO CHANGE 90'-0" + 20'-0" PH	- - 90'-0" + 20'-0" PH	NO CHANGE NO CHANGE 90'-0" + 20'-0" PH	SUBTITLE I - 532.4 COMPLIANT - H ST, 90' ROW SUBTITLE I - 532.1 COMPLIANT - H ST, 90' ROW
PROP. NEW ADDITION BLDG. HEIGHT: MAX. ALLOWED NEW ADDITION BLDG. HEIGHT:	- -	- -	- -	109'-11" + 14'-10" PH 110'-0" + 20'-0" PH	SUBTITLE C - 702.1/SUBTITLE I - 212 COMPLIANT - NOT REQUIRED IN D ZONES
EXIST. # PARK. SPACE: PROPOSED # PARK. SPACE: MIN. # PARK. SPACE:	1 1 1 PER 3>4	1 FULL SIZE, 1 COMPACT 1 PER 3>4	- N/A	1 FULL SIZE, 1 COMPACT 0 SPACES 0 SPACES	SUBTITLE C 802.1 COMPLIANT - 48 DWELLING UNITS
EXIST. SHORT TERM # BIC. SPACE: NEW LONG TERM # BIC. SPACE: NEW LONG TERM CARGO # BIC. SPACE: MIN. # BIC. SPACE:	2 - - 1/2500 SF (B USE)	0 - - 1/2500 SF (B USE)	0 - - -	2 24 (12 ON THE GROUND) 2 ON THE GROUND 1/3 DWELLING (R USE)	SUBTITLE I - 208.1 COMPLIANT SUBTITLE I - 205.1 NOT COMPLIANT - ZONING RELIEF REQUIRED
EXIST. GAR: PROPOSED GAR: MIN. GAR:	0 0.2	0 0.2	0 0.2	0 0.46 (3,094.54 SF X .6) 0.2 (839.81 SF)	SUBTITLE I - 208.1 COMPLIANT
EXIST. REAR YARD SETBACK: PROPOSED REAR YARD SETBACK: MIN. REQ'D REAR YARD SETBACK:	15'-6" 12'-0" CL OF ALLEY	38'-5" 12'-0" CL OF ALLEY	N/A	N/A	SUBTITLE I - 205.1 NOT COMPLIANT - ZONING RELIEF REQUIRED
EXIST. LOADING BERTHS: PROPOSED LOADING BERTHS: MIN. LOADING BERTHS:	N/A	N/A	N/A	1 LOADING BERTH	SUBTITLE C - 909.1/901.7 COMPLIANT - MIN. 1 LOADING. BERTH WHEN + THAN 50 DWELLING UNITS
EXIST. PENTHOUSE HEIGHT: PROPOSED PENTHOUSE HEIGHT MAX. PENTHOUSE HEIGHT	N/A 20'-0" 1 STORY + MEZZ. 20'-0" 1 STORY + MEZZ.	N/A 20'-0" 1 STORY + MEZZ. 20'-0" 1 STORY + MEZZ.	N/A 20'-0" 1 STORY + MEZZ.	14'-10" HEIGHT 20'-0" 1 STORY + MEZZ.	SUBTITLE I - 532.5 COMPLIANT
EXIST. PH REAR YARD SETBACK PROP. PH REAR YARD SETBACK MIN. PH REAR YARD SETBACK	N/A N/A N/A	N/A N/A N/A	- - -	- 0'-0" 14'-10" PER PROP. HEIGHT	SUBTITLE C - 1504.1 NOT COMPLIANT - ZONING RELIEF REQUIRED

FAR ANALYSIS SHEET: 11 STORY + MECH. PENTHOUSE						
Prepared by:		Aggregate Architecture + Design, PLLC				
Project #:		2023-07				
Project Address:		471 - 473 H Street, NW Washington, DC 20009				
Date:		08/04/2025				
Performed by:		PH				
D-4-R						
#	AREA /ITEM	GFA EXCLUSIONS 11DCMR B-304.8 (SF)	HISTORIC 471-473 11 DCMR B-304.7 (SF)	NEW ADDITION 11 DCMR B-304.7 (SF)		PROPOSED PROJECT 11 DCMR B-304 (GFA)
				LOT 834 & 835	LOT 833	
1	Mech shafts	407.7				
1	Sub-cellar	2,110.5			106.96	
2	Cellar (Ext'g Historic)	802.0				
3	Cellar (Addition)	1,225.4			106.96	
4	Basement		943.58			943.58
5	1st floor (includes atrium) 473 Bay Projection	58.4	1,745.60	2,266.40	106.96	4,138.96
7	2nd floor 473 Bay Projection	58.4	1,745.60	2,083.70	106.96	3,936.26
8	3rd floor 473 Bay Projection	58.4	1,745.60	2,083.70	106.96	3,936.26
9	4th floor			2,083.70	106.96	2,190.66
10	5th floor			2,083.70	106.96	2,190.66
11	6th floor			2,083.70	106.96	2,190.66
12	7th floor			2,083.70	106.96	2,190.66
13	8th floor			2,083.70	106.96	2,190.66
14	9th floor			2,083.70	106.96	2,190.66
15	10th floor			2,083.70	106.96	2,190.66
16	11th floor			2,083.70	106.96	2,190.66
17	Mechanical Penthouse C-1505.1(a)	793.8				
	Total GFA Exclusions	5,514.6				
TOTAL (GFA)	PER 11 DCMR B-304		6,180.38	23,123.40	1,176.56	30,480.34
LOT AREA (SF)	4,199.08					
	FAR PER 11 DCMR B-302		1.47	5.51	0.28	7.26

UNIT TYPE		EFFICIENCY	ONE-BEDROOM	TWO-BEDROOM	
FLOOR					
SUB-CELLAR		-	-	-	0
CELLAR & BASEMENT		2	2	1	5
1ST FLOOR		3	1	1	5
2ND FLOOR		3	3	1	7
3RD FLOOR		3	3	1	7
4TH FLOOR		1	1	1	3
5TH - 11TH FLOOR		-	2	1	21
MECH. PENTHOUSE		-	-	-	0
TOTAL		12	24	12	48

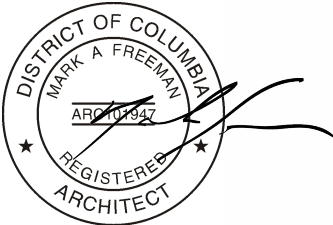

SHEET NAME:

ZONING ANALYSIS SHEET

SHEET NO:

C-0003

SUBMISSION

BZA REV 1

DATE

09/12/25

GENERAL NOTES:

I CERTIFY THAT THESE DOCUMENTS WERE PREPARED OR APPROVED BY ME AND THAT I AM A LICENSED ARCHITECT UNDER THE DISTRICT OF COLUMBIA LICENSE NO. A.R.C.I. 01947. EXPIRATION DATE 04-30-2026.

DRAWING DATA:

471 & 473 H ST NW

DRAWN BY:

PH - MC

CHECKED BY:

MF / LF

PROJECT NO:

2023 - 07

SEAL & SIGNATURE:

aggregate architecture+design

1012 14th St NW Suite 915, Washington, DC 20005 | (202) 289-0033

Aggregate Architecture + Design, PLLC

© 2025


THIS DRAWING, AS A SPECIFICATION, IS PROVIDED AS AN INSTRUMENT OF SERVICE BY AGGREGATE ARCHITECTURE + DESIGN, PLLC, AND IS INTENDED FOR USE ON THIS PROJECT ONLY. ALL DESIGN, DRAWINGS, SPECIFICATIONS, MODELS, AND ARRANGEMENTS APPEARING HEREIN CONSTITUTE THE ORIGINAL AND UNPUBLISHED WORK OF AGGREGATE ARCHITECTURE + DESIGN, PLLC. NO PART OF THIS DOCUMENT IS TO BE REPRODUCED OR TRANSMITTED IN ANY FORM OR BY ANY MEANS, ELECTRONIC OR MECHANICAL, WITHOUT THE WRITTEN CONSENT OF AGGREGATE ARCHITECTURE + DESIGN, PLLC. ARCHITECT IS STRICTLY PROHIBITED.



1 PROPOSED BUILDING VIEW 1




2 PROPOSED BUILDING VIEW 2

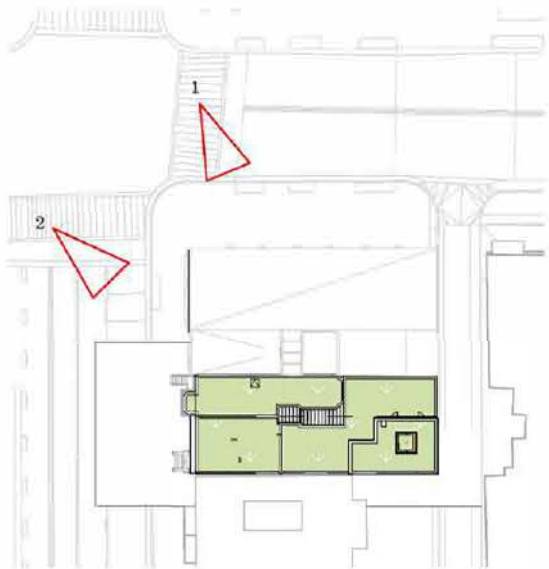

3 KEY PLAN
1" = 80'-0"

PRELIMINARY
NOT FOR CONSTRUCTION

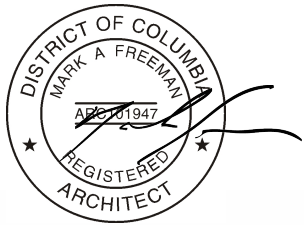


DRAWING DATA:		DRAWN BY: PH - MC		CHECKED BY: Chetcar		PROJECT NO: 2023-07	
SUBMISSION: BZA		DATE: 07.29.25		GENERAL NOTE: I CERTIFY THAT THESE DOCUMENTS WERE PREPARED OR APPROVED BY ME AND I AM A REGISTERED ARCHITECT UNDER THE LAWS OF THE DISTRICT OF COLUMBIA LICENSE NO. A.E.C. 01947 EXPIRATION DATE 04-30-2026		SHEET NO: BZA-001	
SEAL & SIGNATURE		aggregate architecture+design 1012 14th St NW Suite 915, Washington, DC 20005 (202) 289-0033 Aggregate Architecture & Design, PLLC © 2025					
COPYRIGHT NOTICE		This drawing, along with all contents, is the property of the firm of aggregate architecture+design, PLLC, and is not to be used or reproduced in any form without the written consent of the firm. Any unauthorized use or reproduction of this drawing is strictly prohibited.					



1 PROPOSED BUILDING VIEW 3




2 PROPOSED BUILDING VIEW 4

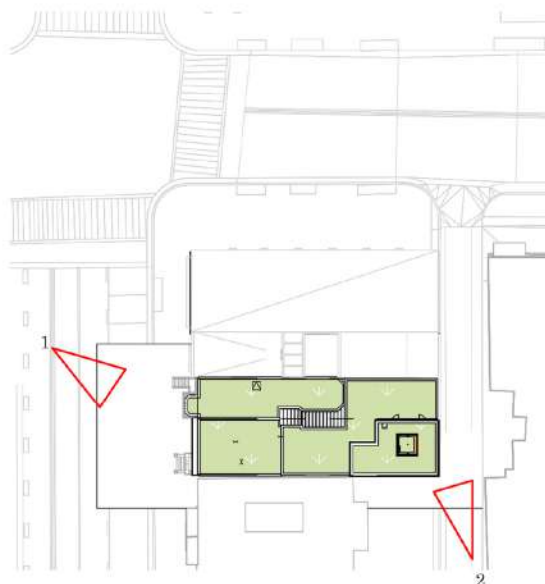

3 KEY PLAN
1" = 80'-0"


PRELIMINARY
NOT FOR CONSTRUCTION

PRELIMINARY
NOT FOR CONSTRUCTION

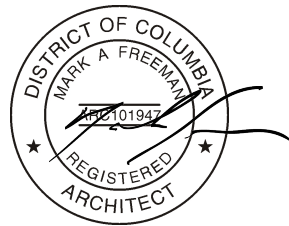

DRAWING DATA:		SHEET NAME:	
471 & 473 H ST NW		PROPOSED BUILDING VIEWS	
Washington DC 20001		SHEET NO: BZA-002	
DRAWN BY: PH - MC		SUBMISSION	
CHECKED BY: Checker		BZA	
PROJECT NO: 2023-07		GENERAL NOTES:	
I CERTIFY THAT THESE DOCUMENTS WERE PREPARED BY ME OR UNDER MY CLOSE PERSONAL SUPERVISION AND THAT I AM A DULY LICENSED ARCHITECT UNDER THE LAWS OF THE DISTRICT OF COLUMBIA LICENSE NO. A50101947 EXPIRATION DATE 04-30-2028.			
SEAL & SIGNATURE:			
aggregate architecture+design			
1012 14th St NW Suite 915, Washington, DC 20005 (202) 289-0033			
Aggregate Architecture & Design, PLLC • 2025			
COPYRIGHT NOTICE			
This Drawing &/or Specification is provided as an instrument of service for AGGREGATE ARCHITECTURE & DESIGN, PLLC and is intended to be used on the project only. All designs, drawings, and specifications are the property of AGGREGATE ARCHITECTURE & DESIGN, PLLC and shall remain the property of AGGREGATE ARCHITECTURE & DESIGN, PLLC. Any reproduction, use, or disclosure of this drawing or specification without the prior written consent of AGGREGATE ARCHITECTURE & DESIGN, PLLC is strictly prohibited.			


BY-RIGHT BUILDING W/ COMPLIANT REAR YARD SETBACK

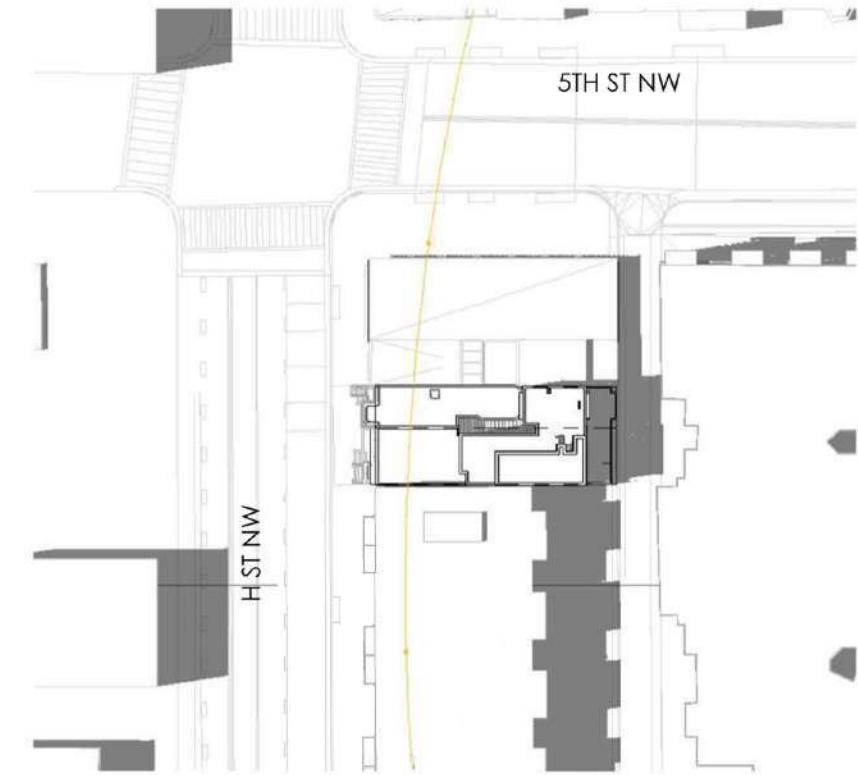

① SUMMER SOLSTICE / 9 AM
1" = 80'-0"

② SUMMER SOLSTICE / 12 PM
1" = 80'-0"


PROPOSED BUILDING W/ NON COMPLIANT REAR YARD SETBACK

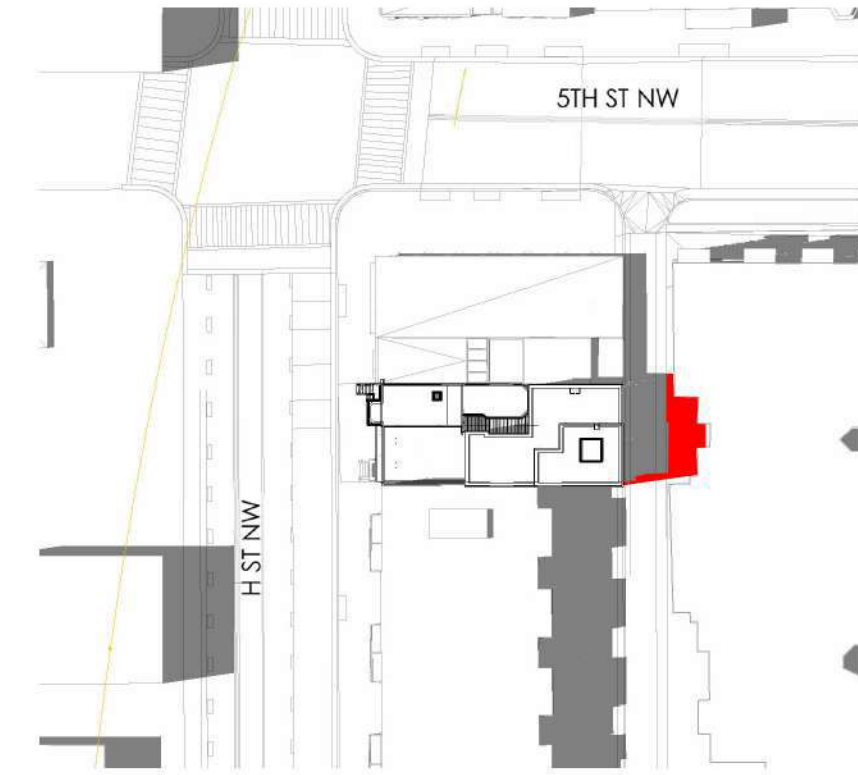

③ SUMMER SOLSTICE / 9 AM
1" = 80'-0"


④ SUMMER SOLSTICE / 12 PM
1" = 80'-0"

PRELIMINARY
NOT FOR CONSTRUCTION

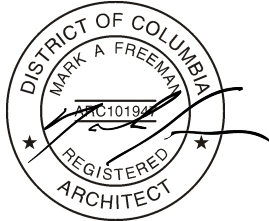


DRAWING DATA:		DRAWN BY: PH - MC		CHECKED BY: MF - LF		PROJECT NO: 2023-07	
SEAL & SIGNATURE:		aggregate architecture+design 1012 14th St NW Suite 915, Washington, DC 20005 (202) 289-0053 Aggregate Architecture & Design, PLLC • 2025					
SHEET NAME:		DATE		SHEET NO:			
SUMMER SUN SHADING ANALYSIS		07.29.25		BZA-003			
SUBMISSION		BZA		GENERAL NOTE: I CERTIFY THAT THESE DOCUMENTS WERE PREPARED OR APPROVED BY ME AND I AM A REGISTERED ARCHITECT UNDER THE LAWS OF THE DISTRICT OF COLUMBIA LICENSE NO. A.S.C.1.0.1.9.4.7 EXPIRATION DATE 04-30-2028			
471 & 473 H		ST NW					
Washington DC 20001							

BY-RIGHT BUILDING W/ COMPLIANT REAR YARD SETBACK

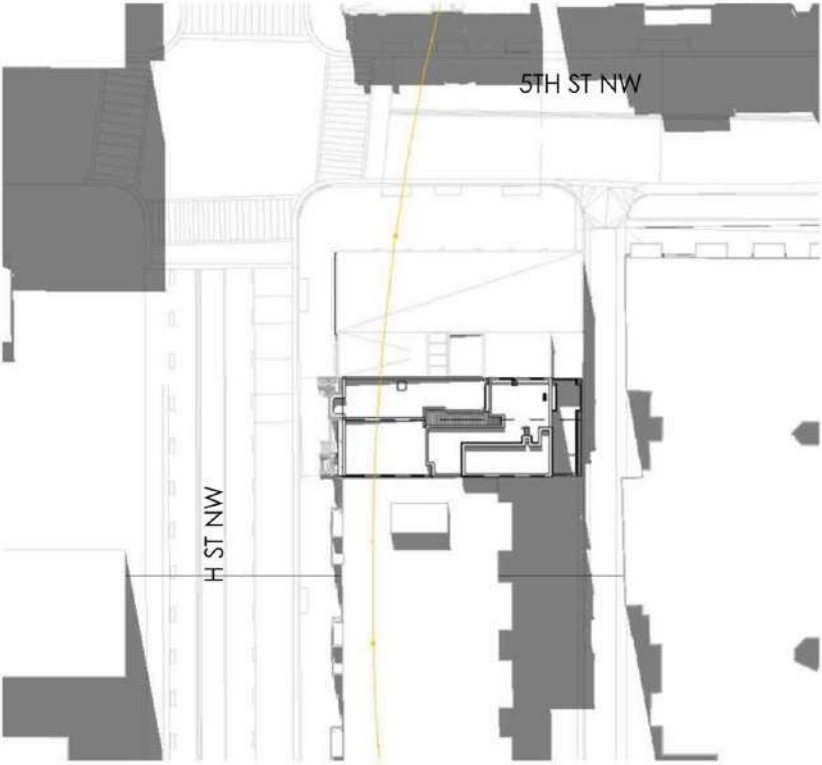


3 SUMMER SOLSTICE / 3 PM
1" = 80'-0"

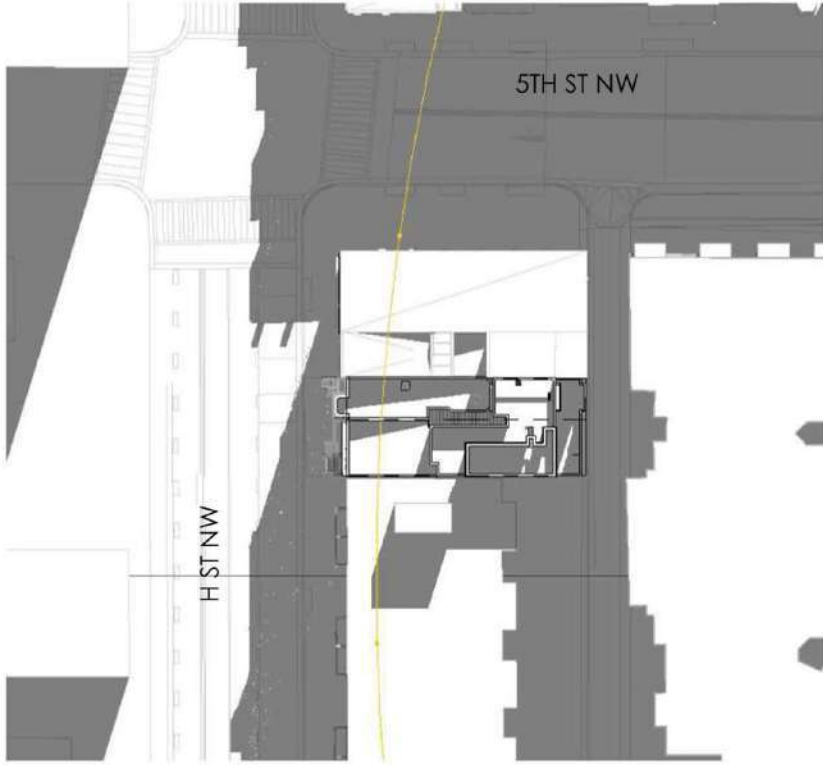


4 SUMMER SOLSTICE / 6 PM
1" = 80'-0"

PROPOSED BUILDING W/ NON COMPLIANT REAR YARD SETBACK

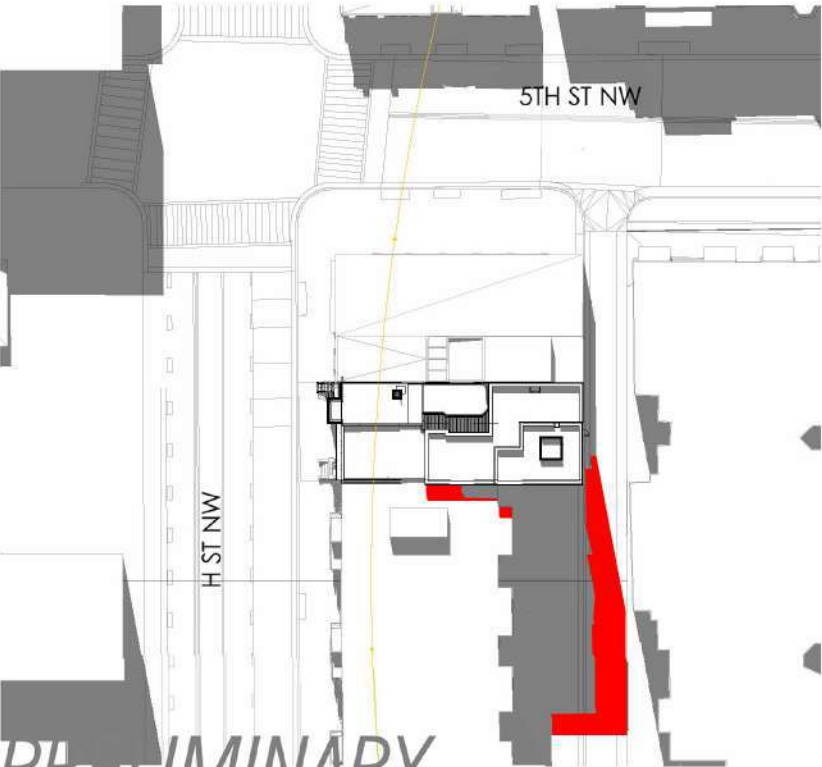


3 SUMMER SOLSTICE / 3 PM
1" = 80'-0"

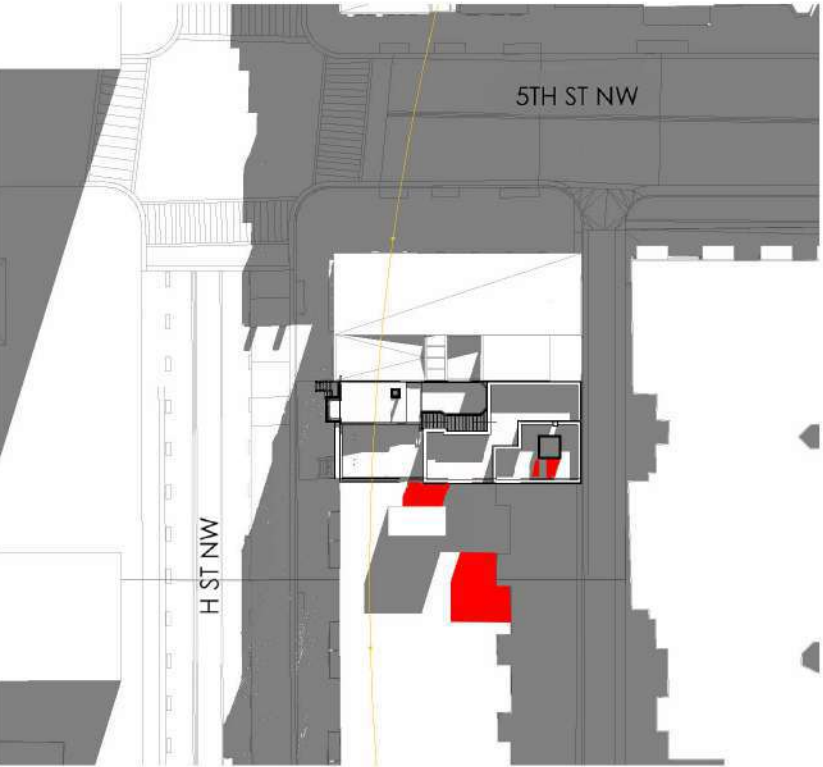


4 SUMMER SOLSTICE / 6 PM
1" = 80'-0"

PRELIMINARY
NOT FOR CONSTRUCTION

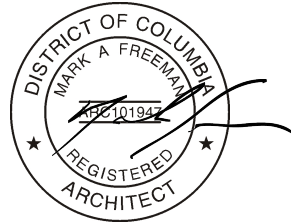


DRAWING DATA:		DRAWN BY:		SEAL & SIGNATURE:	
471 & 473 H ST NW Washington DC 20001		PH - MC		 aggregate^{PLLC} architecture+design 1012 14th St NW Suite 915, Washington, DC 20005 (202) 289-0033 Aggregate Architecture & Design, PLLC • 2023	
SUBMISSION		DATE			
BZA		07.29.25			
GENERAL NOTES:		PROJECT NO:		COPYRIGHT NOTICE	
I CERTIFY THAT THESE DOCUMENTS WERE PREPARED OR APPROVED BY ME AND THAT I AM A LICENSED ARCHITECT UNDER THE LAWS OF THE DISTRICT OF COLUMBIA LICENSE NO. A & C 101947 EXPIRATION DATE 04-30-2028.		2023-027		This drawing, design and construction documents is provided as an instrument of service by AGGREGATE ARCHITECTURE & DESIGN, PLLC, and is intended for use on this project only. All designs, drawings, and/or construction documents are the property of AGGREGATE ARCHITECTURE & DESIGN, PLLC. No part of this drawing may be reproduced or transmitted in any form or by any means electronic or mechanical, including photocopying, recording, or by any information storage or retrieval system, without the prior written consent of the Architect. © 2023 AGGREGATE ARCHITECTURE & DESIGN, PLLC.	
SHEET NAME:		SHEET NO:		BZA-004	

BY-RIGHT BUILDING W/ COMPLIANT REAR YARD SETBACK

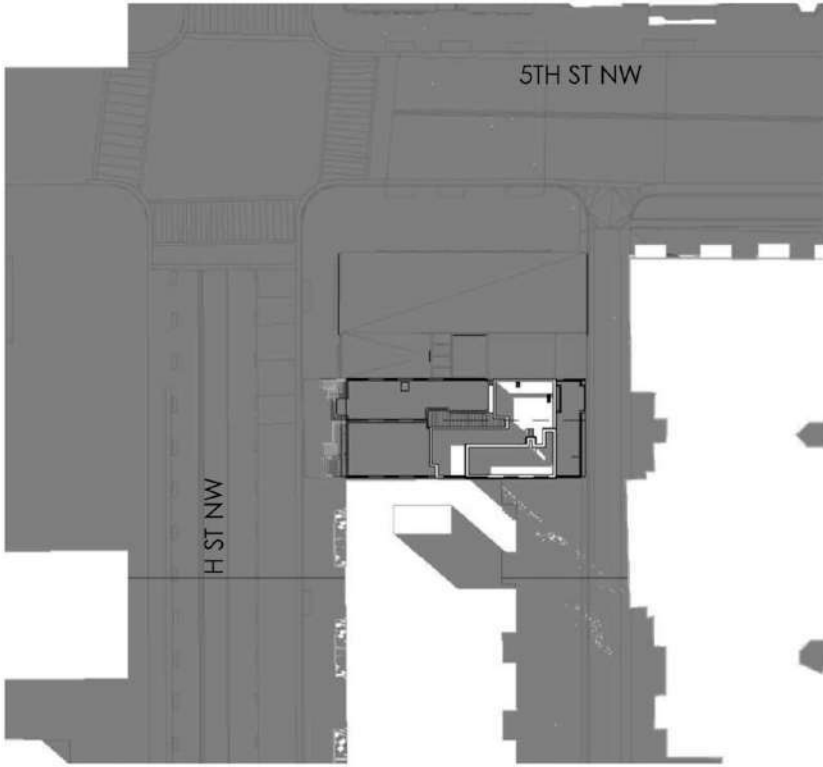


3 WINTER SOLSTICE / 3 PM
1" = 80'-0"

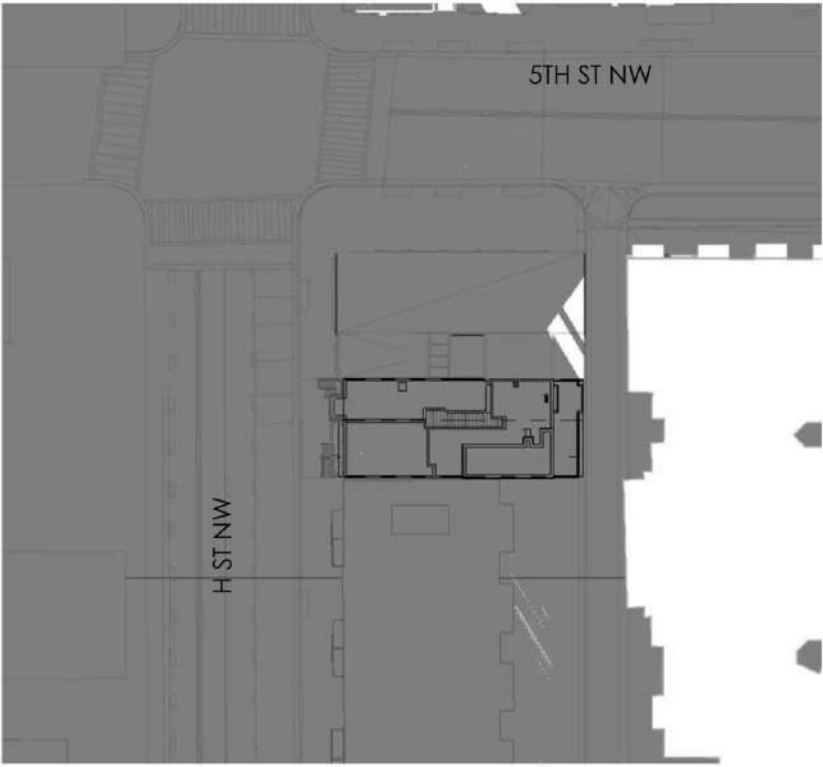


4 WINTER SOLSTICE / 6 PM
1" = 80'-0"

PROPOSED BUILDING W/ NON COMPLIANT REAR YARD SETBACK

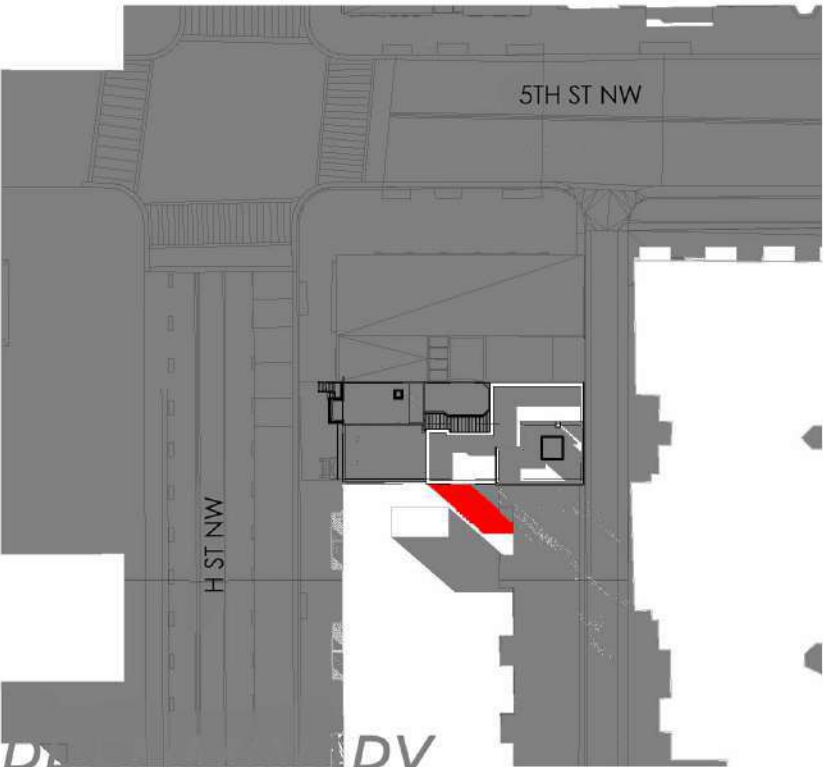


6 WINTER SOLSTICE / 3 PM
1" = 80'-0"

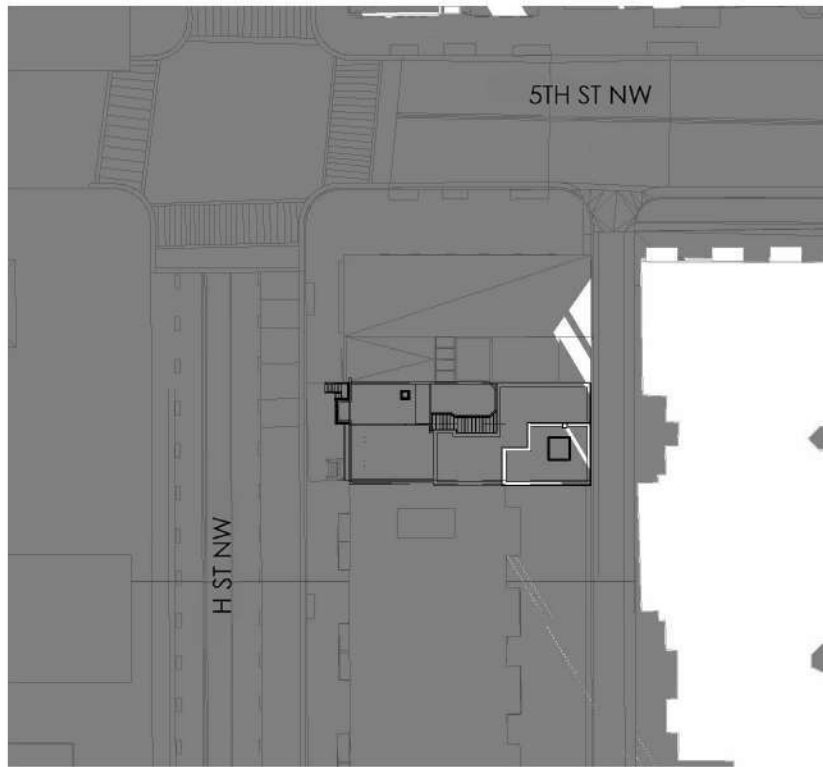


4 WINTER SOLSTICE / 6 PM
1" = 80'-0"

PRELIMINARY
NOT FOR CONSTRUCTION

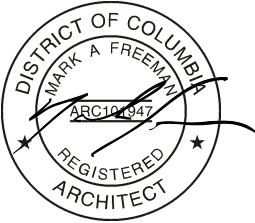


SUBMISSION		DATE	SHEET NAME:	
BZA		07.29.25	WINTER SUN SHADING ANALYSIS	
DRAWING DATA:		SHEET NO:		BZA-005
DRAWN BY:		PROJECT NO:		2023.07
PH - MC		471 & 473 H ST NW		Washington DC 20001
CHECKED BY:		GENERAL NOTES:		
MF - LF		I CERTIFY THAT THESE DOCUMENTS WERE PREPARED BY ME OR UNDER MY CLOSE PERSONAL SUPERVISION AND THAT I AM A DULY LICENSED ARCHITECT UNDER THE LAWS OF THE DISTRICT OF COLUMBIA LICENSE NO. A.R.C.10.1.94.7 EXPIRATION DATE 04-30-2026.		
SEAL & SIGNATURE:		aggregate architecture+design		
		1012 14th St NW Suite 915, Washington, DC 20005 (202) 289-0053		
		Aggregate Architecture & Design, PLLC © 2023		
		COPYRIGHT NOTICE: This drawing, logo, specification, or any other part of this project is the property of Aggregate Architecture & Design, PLLC. It is to be used only for the project and site for which it was prepared. No part of this drawing may be reproduced or transmitted in any form or by any means electronic or mechanical, including photocopying, recording, or by any information storage and retrieval system, without the prior written consent of the Architect. A.R.C.10.1.94.7		

BY-RIGHT BUILDING W/ COMPLIANT REAR YARD SETBACK

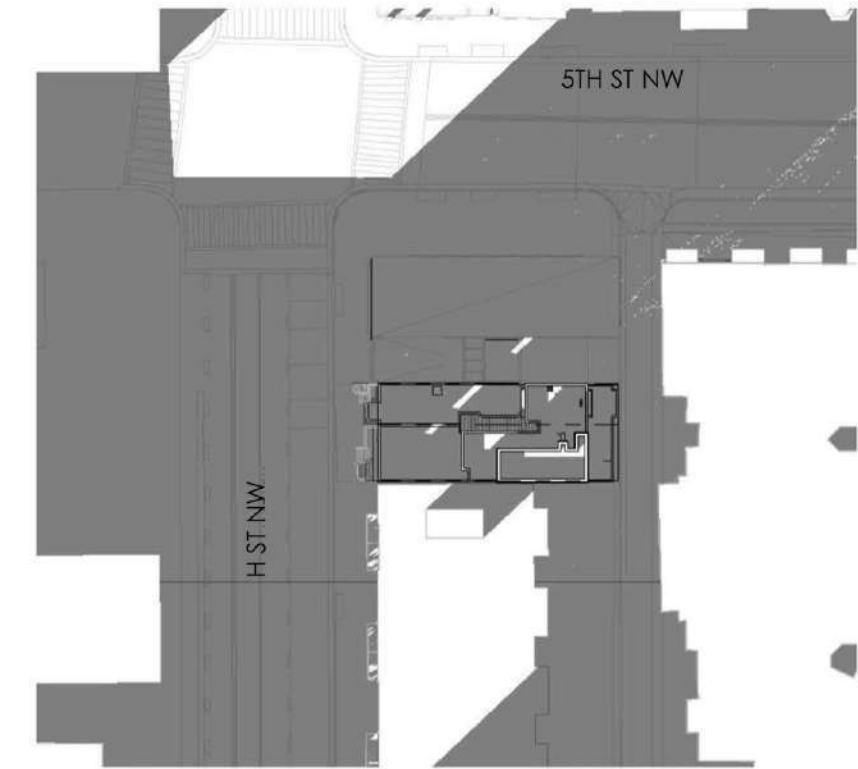


1 WINTER SOLSTICE / 9 AM
1" = 80'-0"

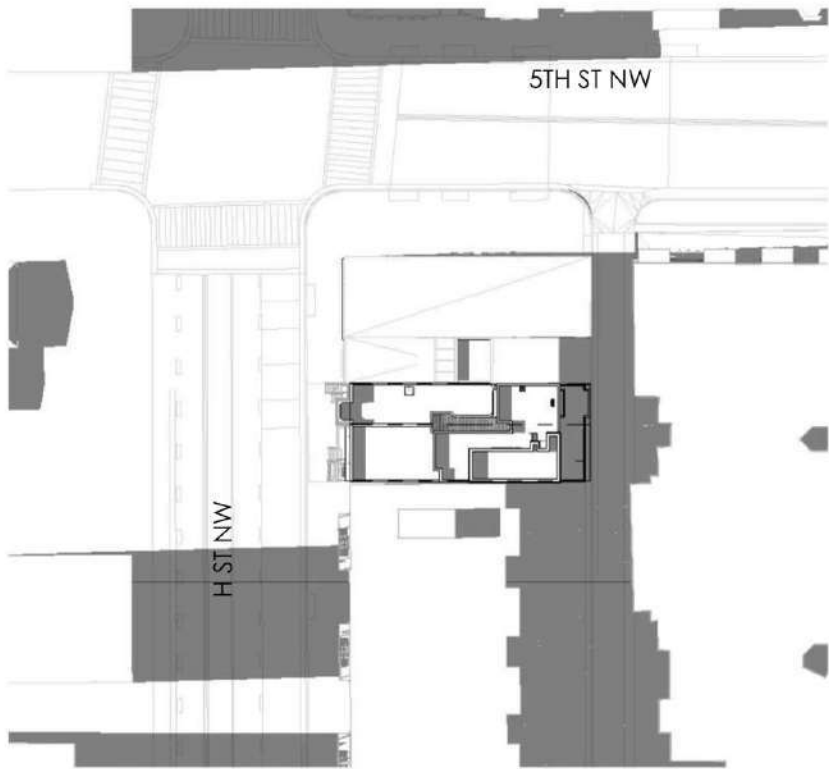


2 WINTER SOLSTICE / 12 PM
1" = 80'-0"

PROPOSED BUILDING W/ NON COMPLIANT REAR YARD SETBACK

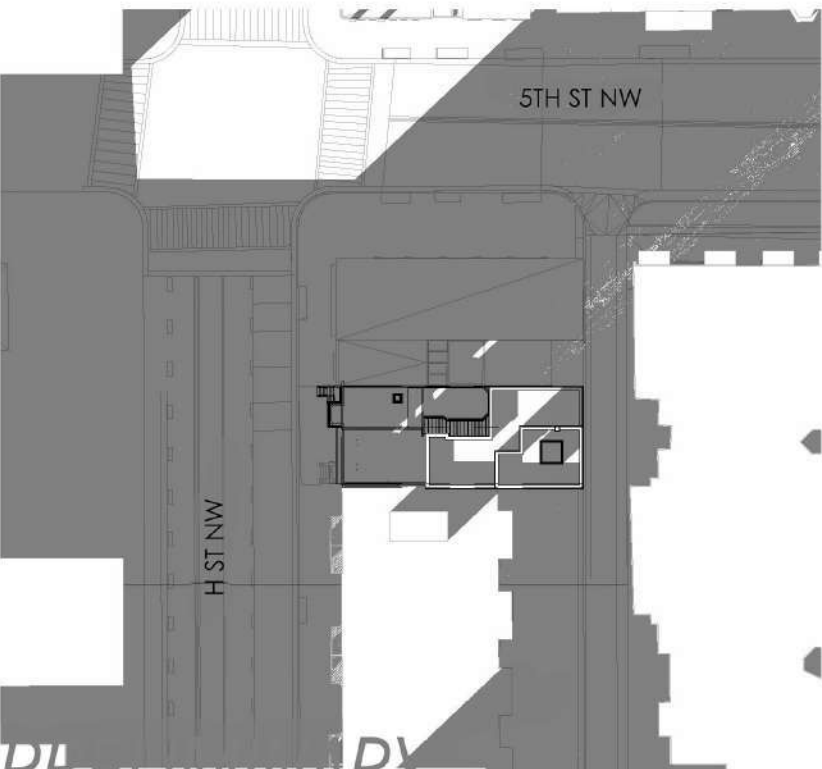


3 WINTER SOLSTICE / 9 AM
1" = 80'-0"

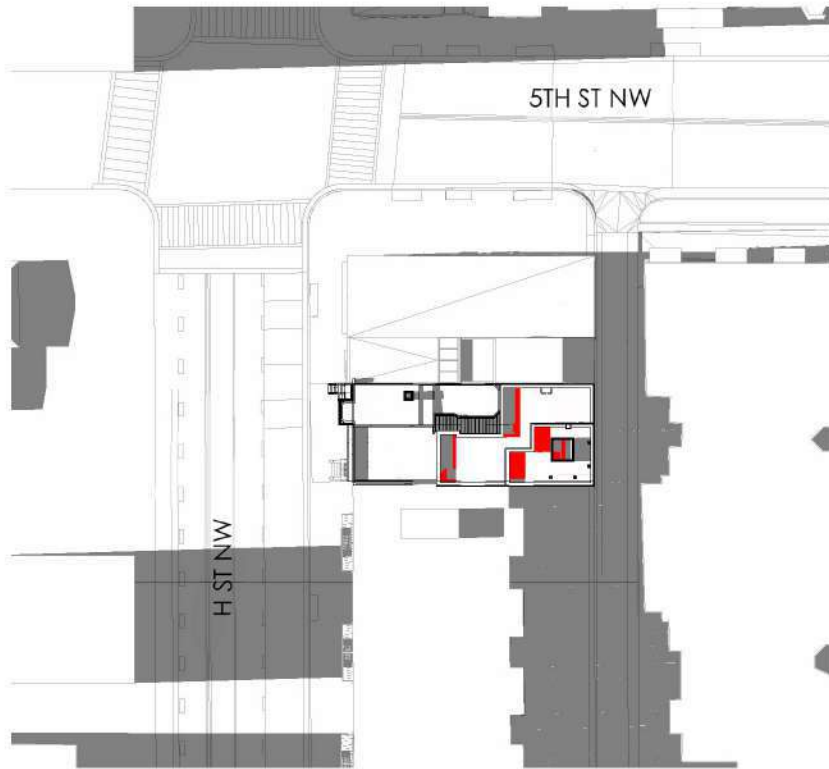

4 WINTER SOLSTICE / 12 PM
1" = 80'-0"

PRELIMINARY
NOT FOR CONSTRUCTION

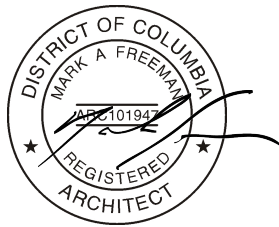

DRAWING DATA:		DRAWN BY: PH - MC		SEAL & SIGNATURE:	
471 & 473 H ST NW		CHECKED BY: MF - LF		aggregate architecture+design Aggregate Architecture & Design, PLLC • 2025	
Washington DC 20001		PROJECT NO: 2023-07		1012 14th St NW Suite 915, Washington, DC 20005 (202) 289-0033	
DRAWING DATA:		DRAWN BY: PH - MC		SEAL & SIGNATURE:	
471 & 473 H ST NW		CHECKED BY: MF - LF		aggregate architecture+design Aggregate Architecture & Design, PLLC • 2025	
Washington DC 20001		PROJECT NO: 2023-07		1012 14th St NW Suite 915, Washington, DC 20005 (202) 289-0033	
SUBMISSION		DATE		SHEET NAME:	
BZA		07.29.25		WINTER SUN SHADING ANALYSIS	
GENERAL NOTES:		I CERTIFY THAT THESE DOCUMENTS WERE PREPARED OR APPROVED BY ME AND THAT I AM A DULY LICENSED ARCHITECT WITH THE STATE OF MARYLAND COLUMBIA LICENSE NO. 48 C.1. 94.7 EXPIRATION DATE 04 - 30 - 26			
SHEET NO:		BZA-006			




1 EXISTING 5TH ST / H ST VIEW
SCALE: NONE




2 EXISTING FRONT VIEW
SCALE: NONE



3 EXISTING SIDEWALK VIEW
SCALE: NONE

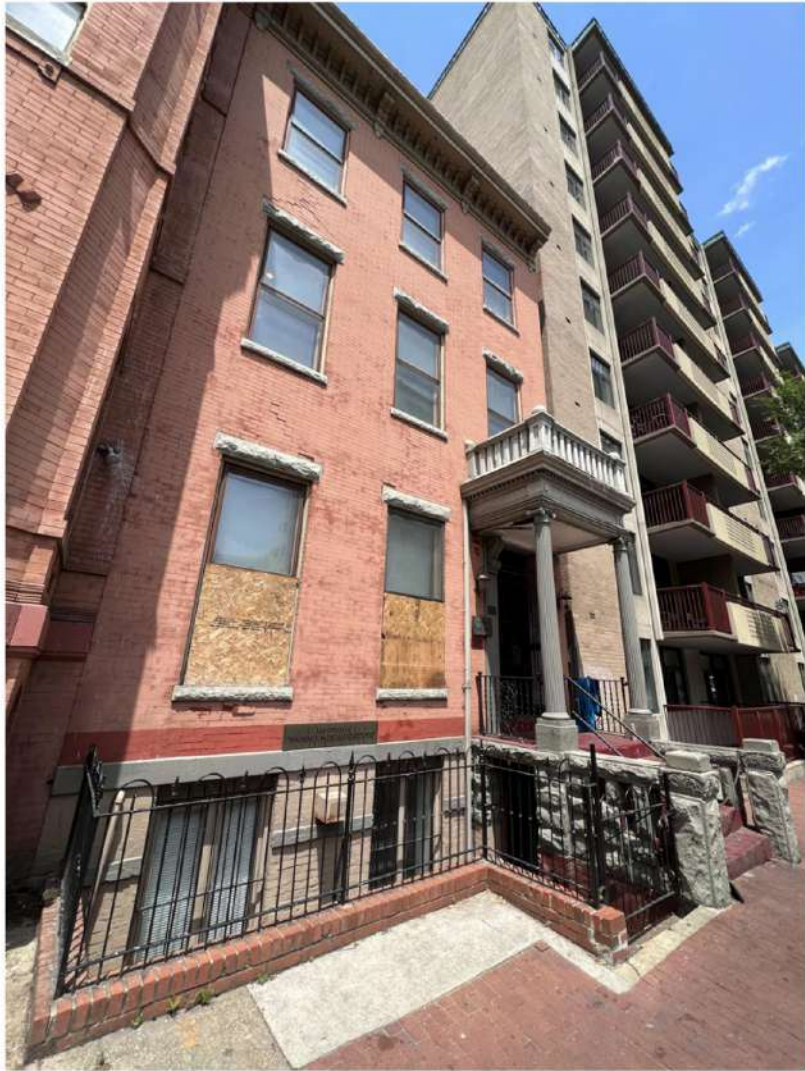


4 EXISTING WALKWAY / SIDEWALK VIEW
SCALE: NONE

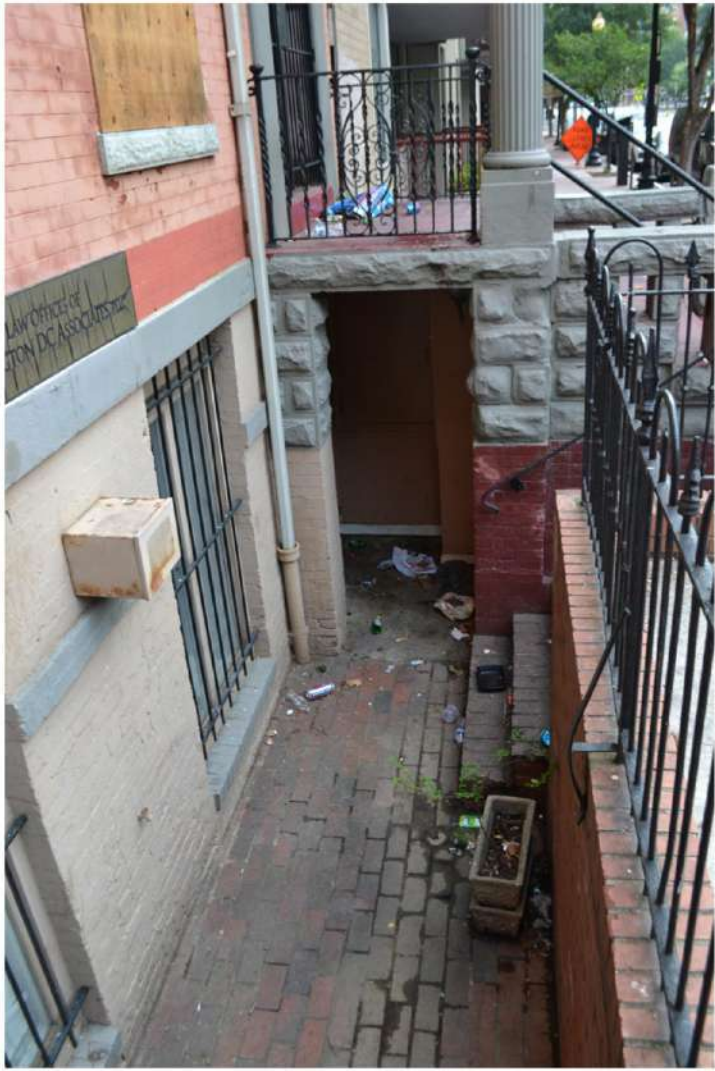

5 EXISTING WALKWAY VIEW
SCALE: NONE

PRELIMINARY
NOT FOR CONSTRUCTION

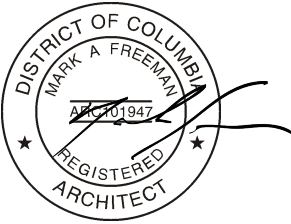

DRAWING DATA: 471 & 473 H ST NW Washington DC 20001		PROJECT NO: 2023-07	
CHECKED BY: Chester		SEAL & SIGNATURE:	
DRAWN BY: PH - MC		SUBMISSION BZA	
DATE 07.29.25		SHEET NAME: EXISTING CONDITIONS	
GENERAL NOTES: I CERTIFY THAT THESE DOCUMENTS WERE PREPARED OR APPROVED BY ME AND THAT I AM A REGISTERED ARCHITECT UNDER THE LAWS OF THE DISTRICT OF COLUMBIA LICENSE NO. A.E.C.1.0.1.9.4.7 EXPIRATION DATE 04-30-2028.		SHEET NO: BZA-007	



aggregate


architecture+design

1012 14th St NW Suite 915, Washington, DC 20005 | (202) 789-2003

Aggregate Architecture & Design, PLLC © 2025

COPYRIGHT NOTICE


This drawing, and its publication, is provided as an instrument of service by AGGREGATE ARCHITECTURE & DESIGN, PLLC, and is intended for use on this project only. All designs, drawings, and specifications are the property of AGGREGATE ARCHITECTURE & DESIGN, PLLC. Any reproduction, use, or disclosure of this information without the prior written consent of the Architect is strictly prohibited.

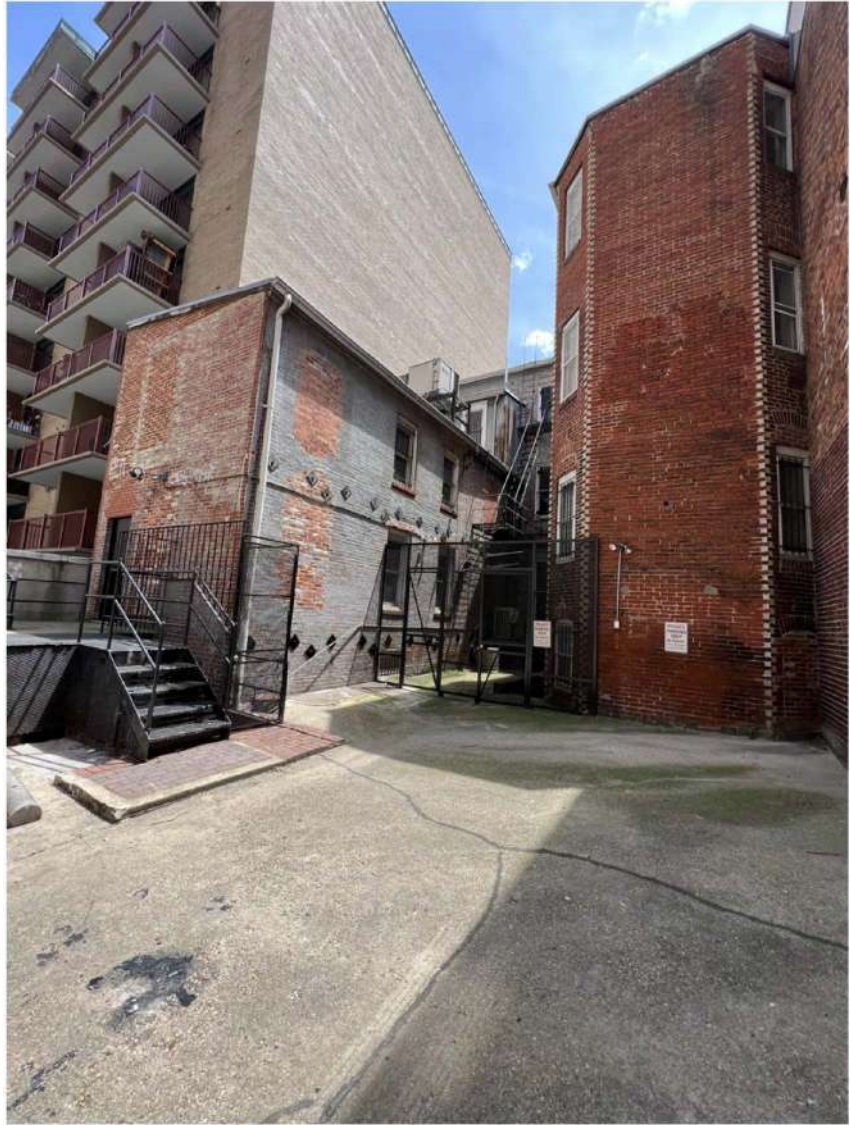

1 EXISTING REAR VIEW
SCALE: NONE




2 EXISTING PUBLIC ALLEY VIEW
SCALE: NONE

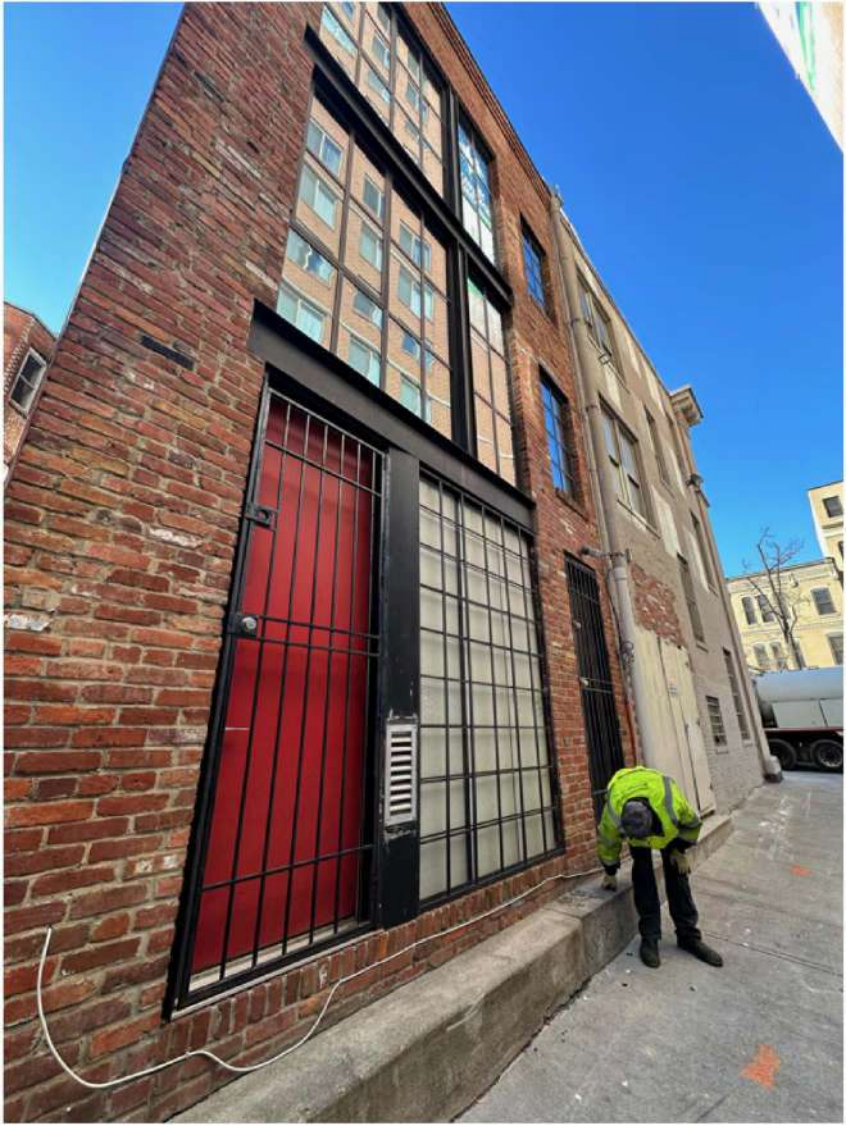


3 EXISTING ADJACENT VIEW
SCALE: NONE

PRELIMINARY
NOT FOR CONSTRUCTION

PRELIMINARY
NOT FOR CONSTRUCTION

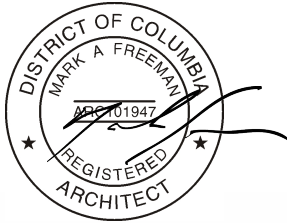


DRAWING DATA:		SHEET NAME:	
471 & 473 H ST NW		EXISTING CONDITIONS	
Washington DC 20001		SHEET NO: BZA-008	
DRAWN BY: PH - MC		DATE 07.29.25	
CHECKED BY: Chetler		SUBMISSION EIA	
PROJECT NO: 2023-07		GENERAL NOTE: I CERTIFY THAT THESE DOCUMENTS WERE PREPARED OR APPROVED BY ME AND THAT I AM A REGISTERED ARCHITECT UNDER THE LAWS OF THE DISTRICT OF COLUMBIA LICENSE NO. A.E.C.1.0.1.9.4.7 EXPIRATION DATE 04/30/2026	
SEAL & SIGNATURE:		PROJECT NO: 2023-07	
aggregate architecture+design 1013 14th St NW Suite 915, Washington, DC 20005 (202) 389-2053 Aggregate Architecture & Design, PLLC • 2023		PROJECT NO: 2023-07	
COPYRIGHT NOTICE: This drawing and its reproduction is provided as an informational service by AGGREGATE ARCHITECTURE & DESIGN, PLLC, and is intended to be used on the project only. All design, construction, and other information contained herein is the property of AGGREGATE ARCHITECTURE & DESIGN, PLLC. No part of this drawing may be reproduced, stored in a retrieval system, or transmitted in any form or by any means, electronic, mechanical, photocopying, recording, or by any information storage and retrieval system, without the prior written consent of AGGREGATE ARCHITECTURE & DESIGN, PLLC.		PROJECT NO: 2023-07	

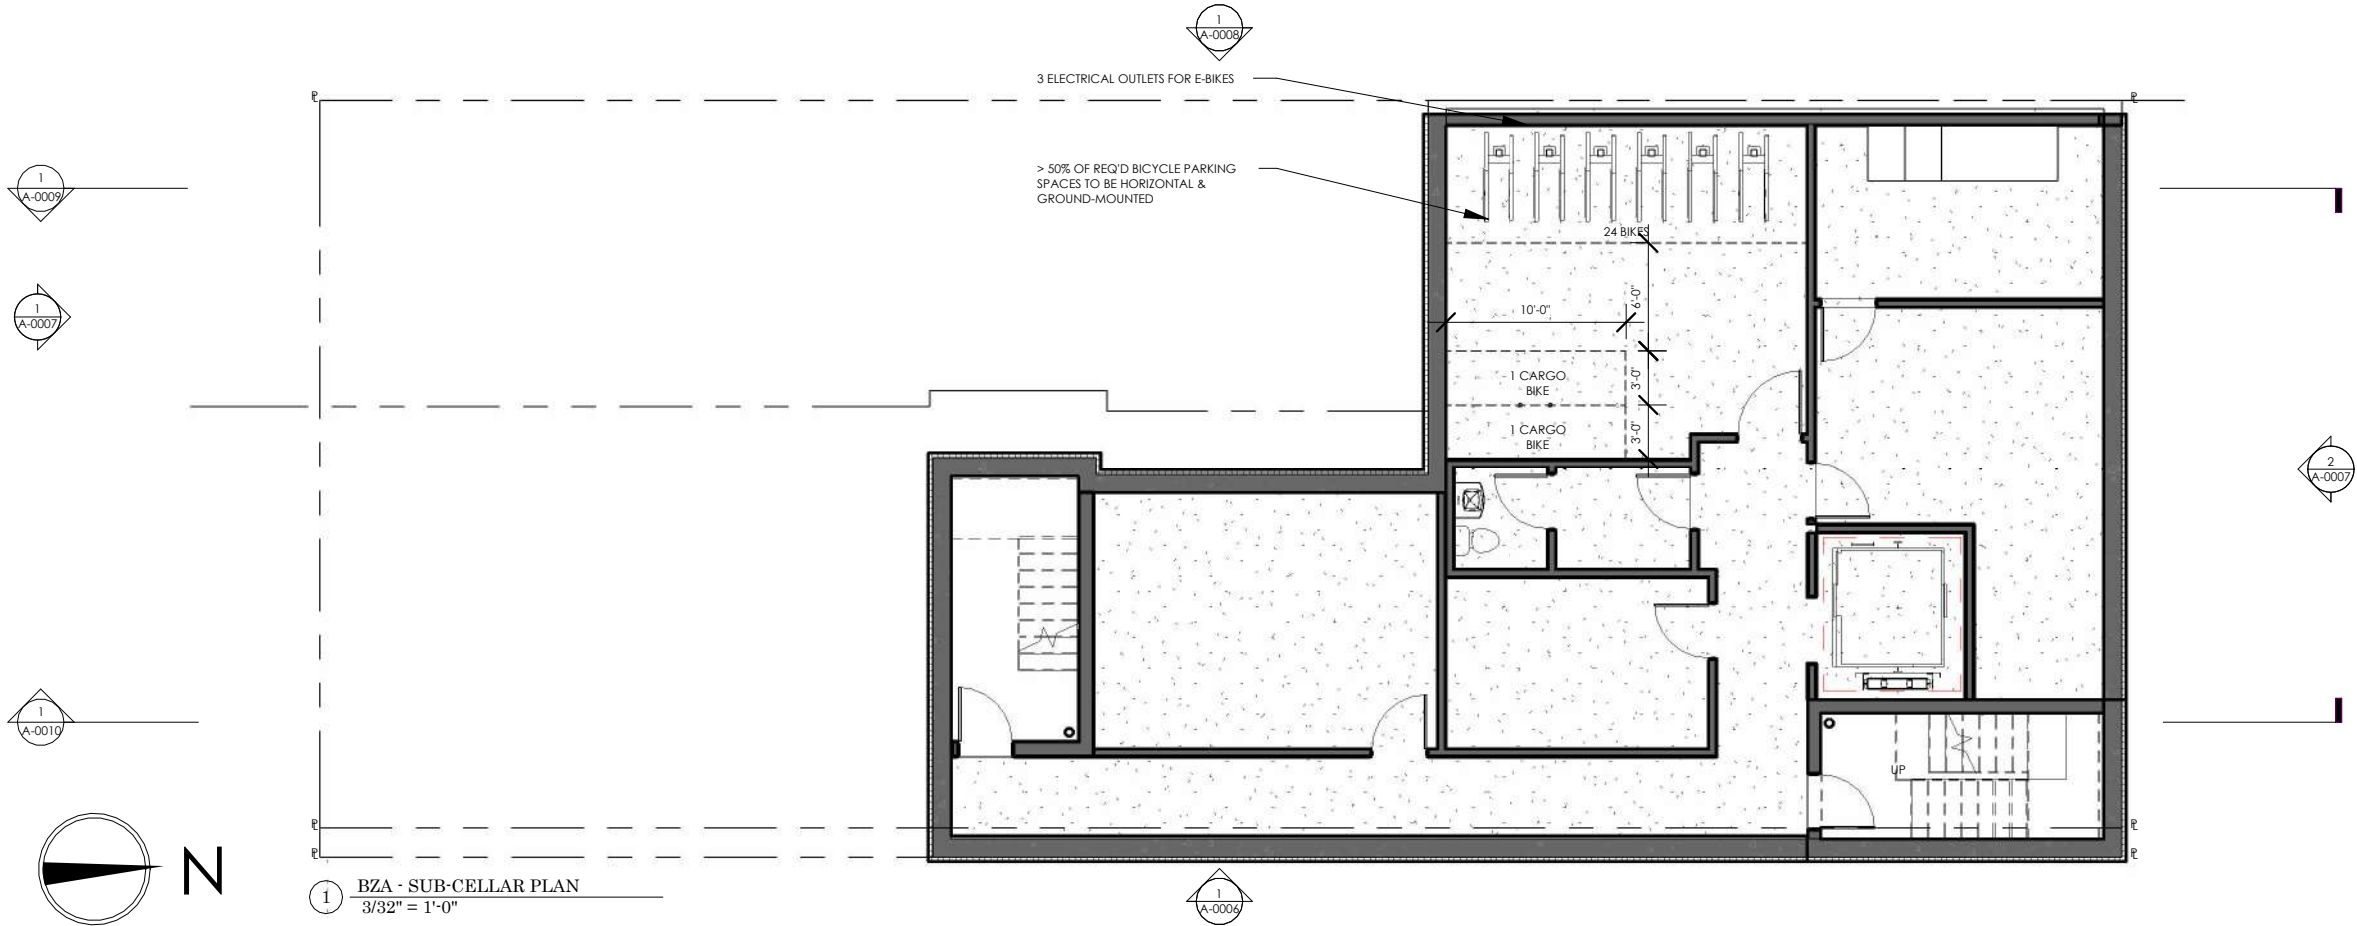


1 BZA - SUB-CELLAR PLAN
3/32" = 1'-0"



2 BZA - CELLAR FLOOR PLAN
3/32" = 1'-0"

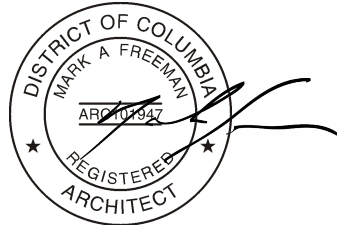

aggregate architecture+design 1012 14th St NW Suite 915, Washington, DC 20005 (202) 289-0033 Aggregate Architecture & Design, PLLC • 2025	SEAL & SIGNATURE:	DRAWN BY: PH - MC	DRAWING DATA: 471 & 473 H ST NW Washington DC 20001	SUBMISSION BZA REV 1	DATE 09.11.25	SHEET NAME: BY RIGHT / PROPOSED PLANS		SHEET NO: A-0001
						GENERAL NOTES: I CERTIFY THAT THESE DOCUMENTS WERE PREPARED OR APPROVED BY ME AND THAT I AM A DULY LICENSED ARCHITECT UNDER THE DISTRICT OF COLUMBIA LICENSE NO. A.R.C.I. 0.1.9.4.7 EXPIRATION DATE 04-30-2026		

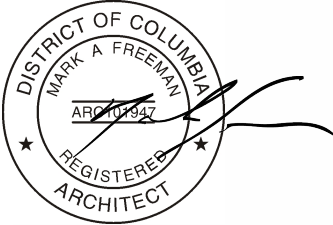



 aggregate architecture+design 1012 1415 ST NW Suite 915, Washington, DC 20005 (202) 289-0263 Aggregate Architecture & Design, PLLC • 2025		SEAL & SIGNATURE:		DRAWING DATA:		DRAWN BY: PH - H/C		CHECKED BY: ME/LF		PROJECT NO: 2023 - 07		BY RIGHT / PROPOSED PLANS		SHEET NAME:	
				471 & 473 H								GENERAL NOTES:		SHEET NO:	
				ST NW								I CERTIFY THAT THESE DOCUMENTS WERE PREPARED BY ME OR UNDER MY CLOSE SUPERVISION AND THAT I AM A duly LICENSED ARCHITECT UNDER THE LAWS OF THE DISTRICT OF COLUMBIA. MY EXPIRATION DATE IS 01/27/27 EXPIRATION DATE 04 - 30 - 2026		A-0002	

H ST NWW
(90' ROW)

1
A-0009

1
A-0007

1
A-0010

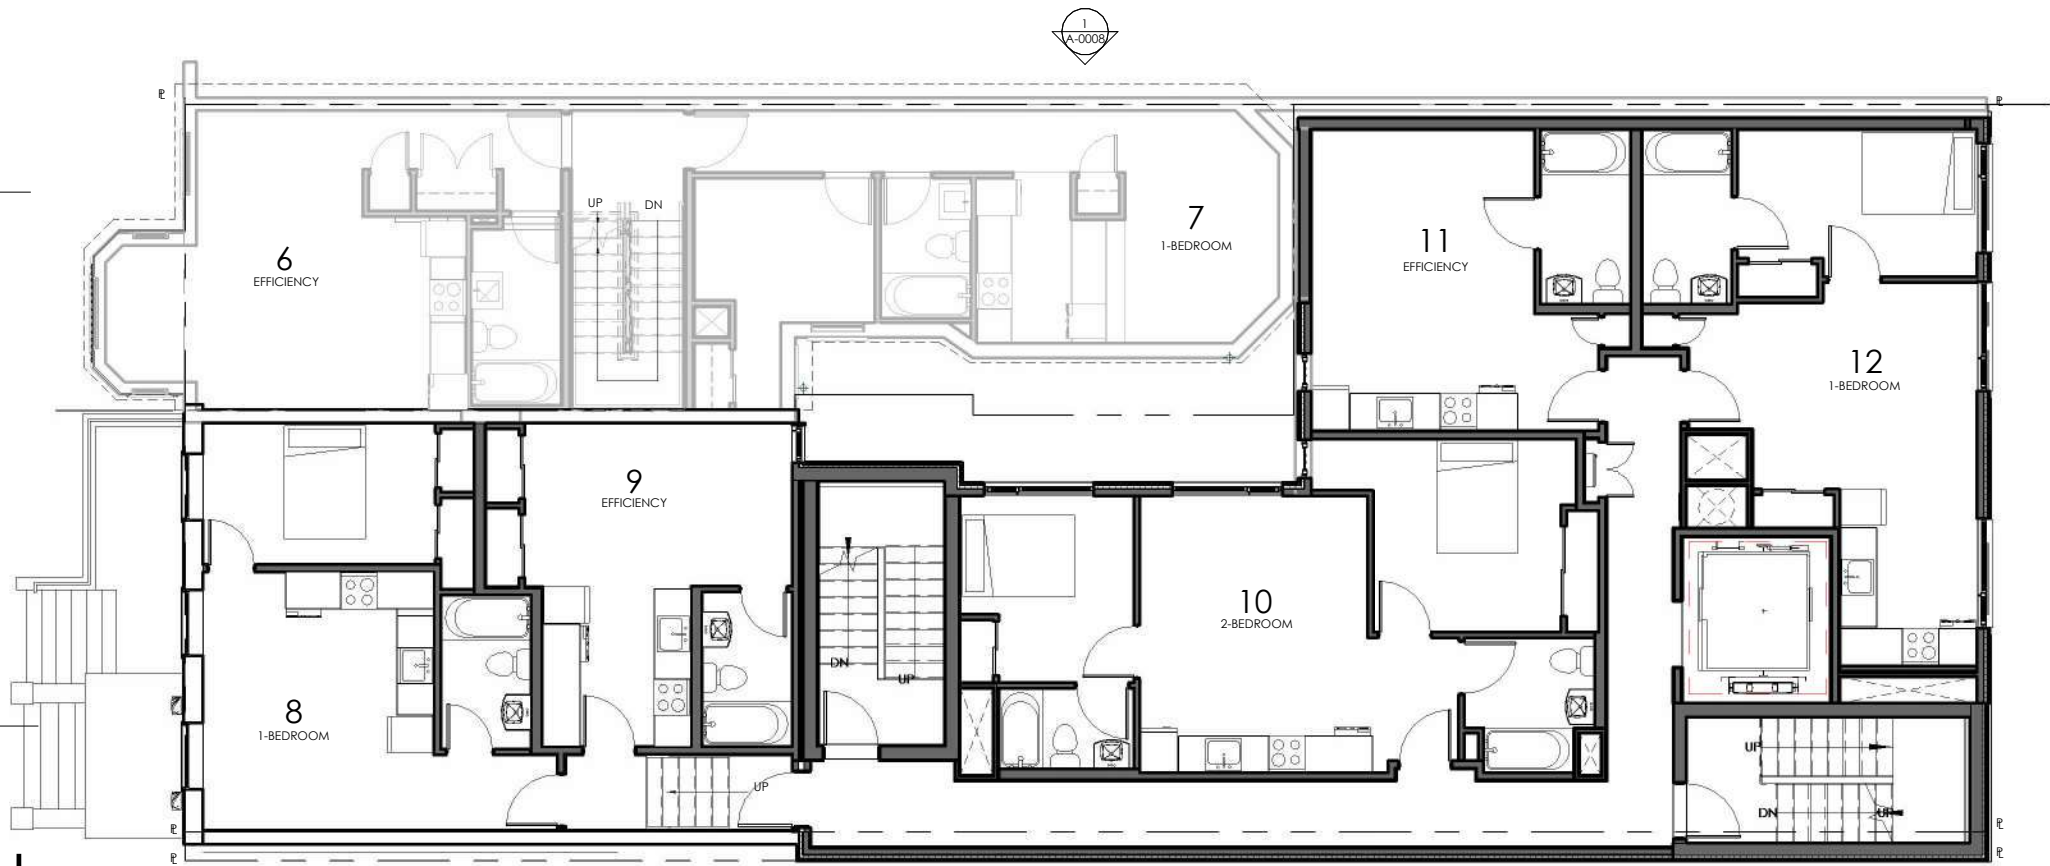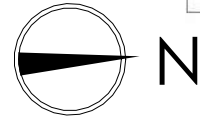

20' PUBLIC ALLEY

2
A-0007


1 BZA - 2ND FLOOR PLAN
3/32" = 1'-0"

H ST NWW
(90' ROW)

1
A-0009

1
A-0007


1
A-0010

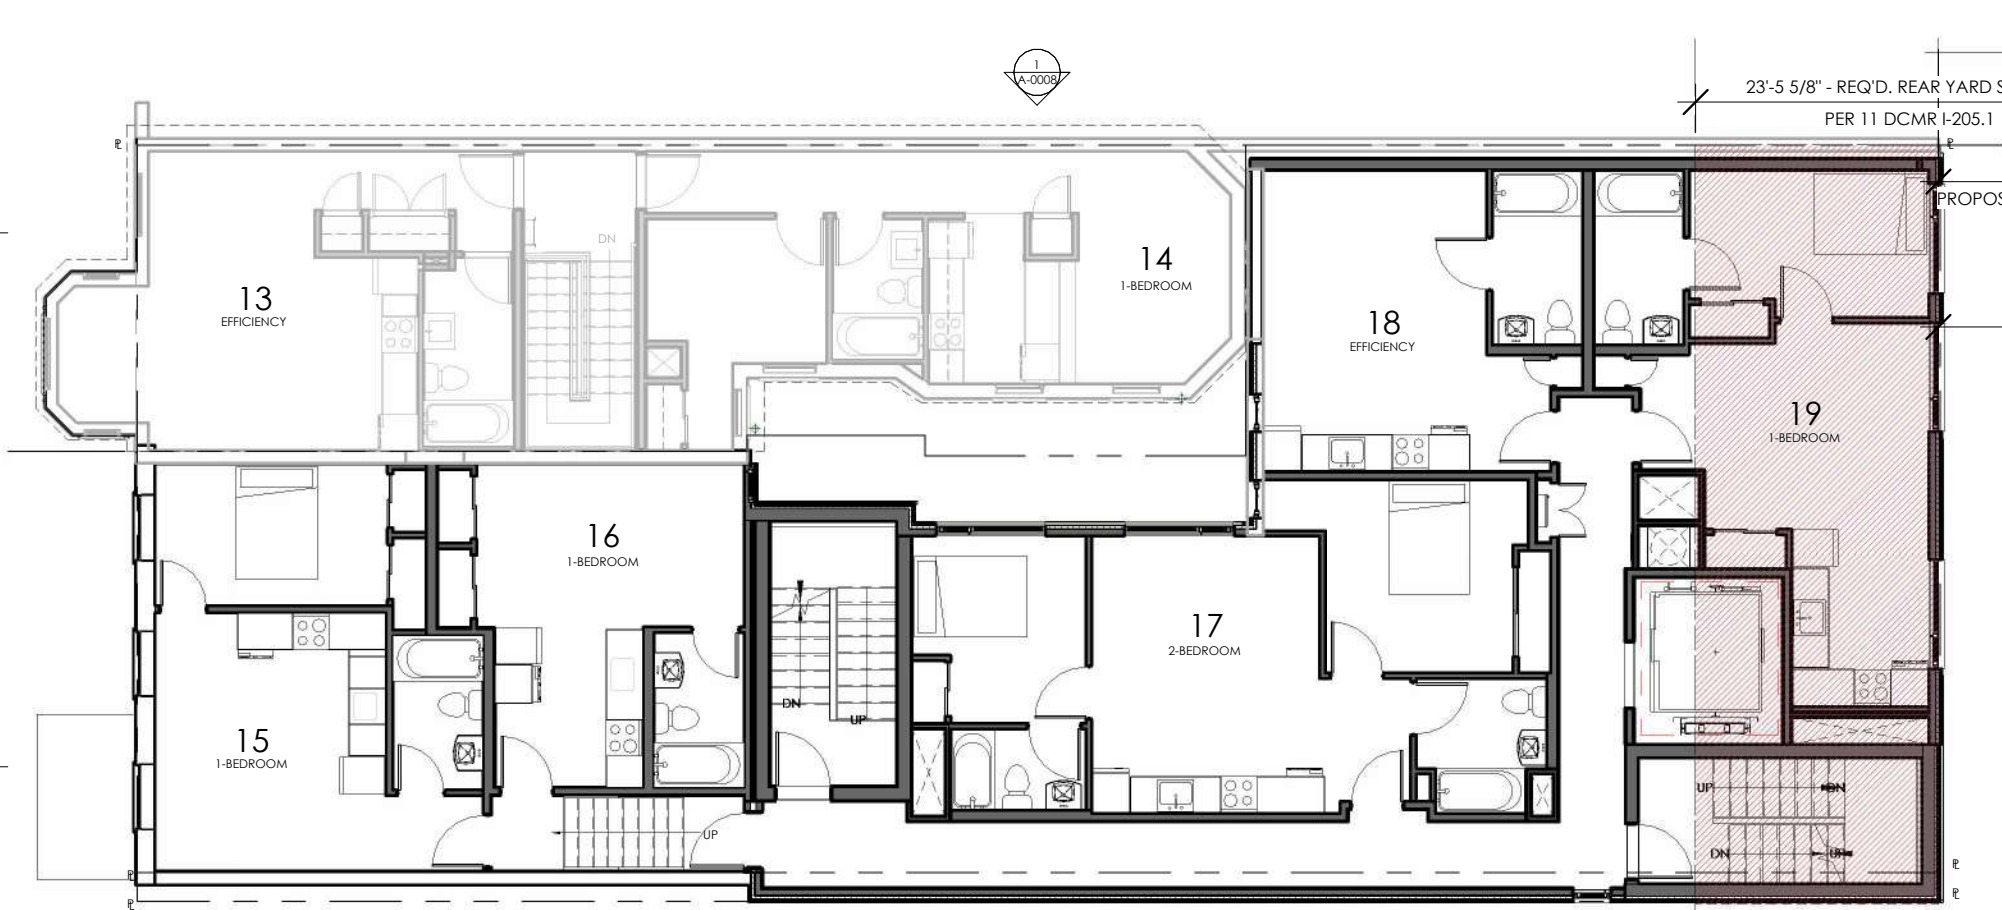

20' PUBLIC ALLEY

2
A-0007


2 BZA - 3RD FLOOR PLAN
3/32" = 1'-0"

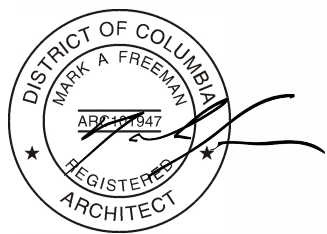


DRAWING DATA:		DRAWN BY:		SEAL & SIGNATURE:		aggregate architecture+design 1012 14th St NW Suite 915, Washington, DC 20005 (202) 289-0033 Aggregate Architecture & Design, LLC © 2023	
471 & 473 H ST NW Washington DC 20001		PH - MC		PH - MC		aggregate architecture+design 1012 14th St NW Suite 915, Washington, DC 20005 (202) 289-0033 Aggregate Architecture & Design, LLC © 2023	
BY RIGHT / PROPOSED PLANS		CHECKED BY:		MF / LF		aggregate architecture+design 1012 14th St NW Suite 915, Washington, DC 20005 (202) 289-0033 Aggregate Architecture & Design, LLC © 2023	
SHEET NO: A-0003		PROJECT NO:		2023 - 07		aggregate architecture+design 1012 14th St NW Suite 915, Washington, DC 20005 (202) 289-0033 Aggregate Architecture & Design, LLC © 2023	
SUBMISSION		DATE		08/15/25		aggregate architecture+design 1012 14th St NW Suite 915, Washington, DC 20005 (202) 289-0033 Aggregate Architecture & Design, LLC © 2023	
BZA		GENERAL NOTES:		I CERTIFY THAT THESE DOCUMENTS WERE PREPARED OR APPROVED BY ME AND THAT I AM A LICENSED ARCHITECT UNDER THE DISTRICT OF COLUMBIA LICENSE NO. A.R.C.L.0.1.9.4.7 EXPIRATION DATE 04-30-2026		aggregate architecture+design 1012 14th St NW Suite 915, Washington, DC 20005 (202) 289-0033 Aggregate Architecture & Design, LLC © 2023	

KEY	
	* PORTION OF BUILDING WITHIN THE REQ'D REAR YARD
	** AREA OF PH WITHIN THE REQ'D REAR SETBACK
- 0'-0" PROPOSED	




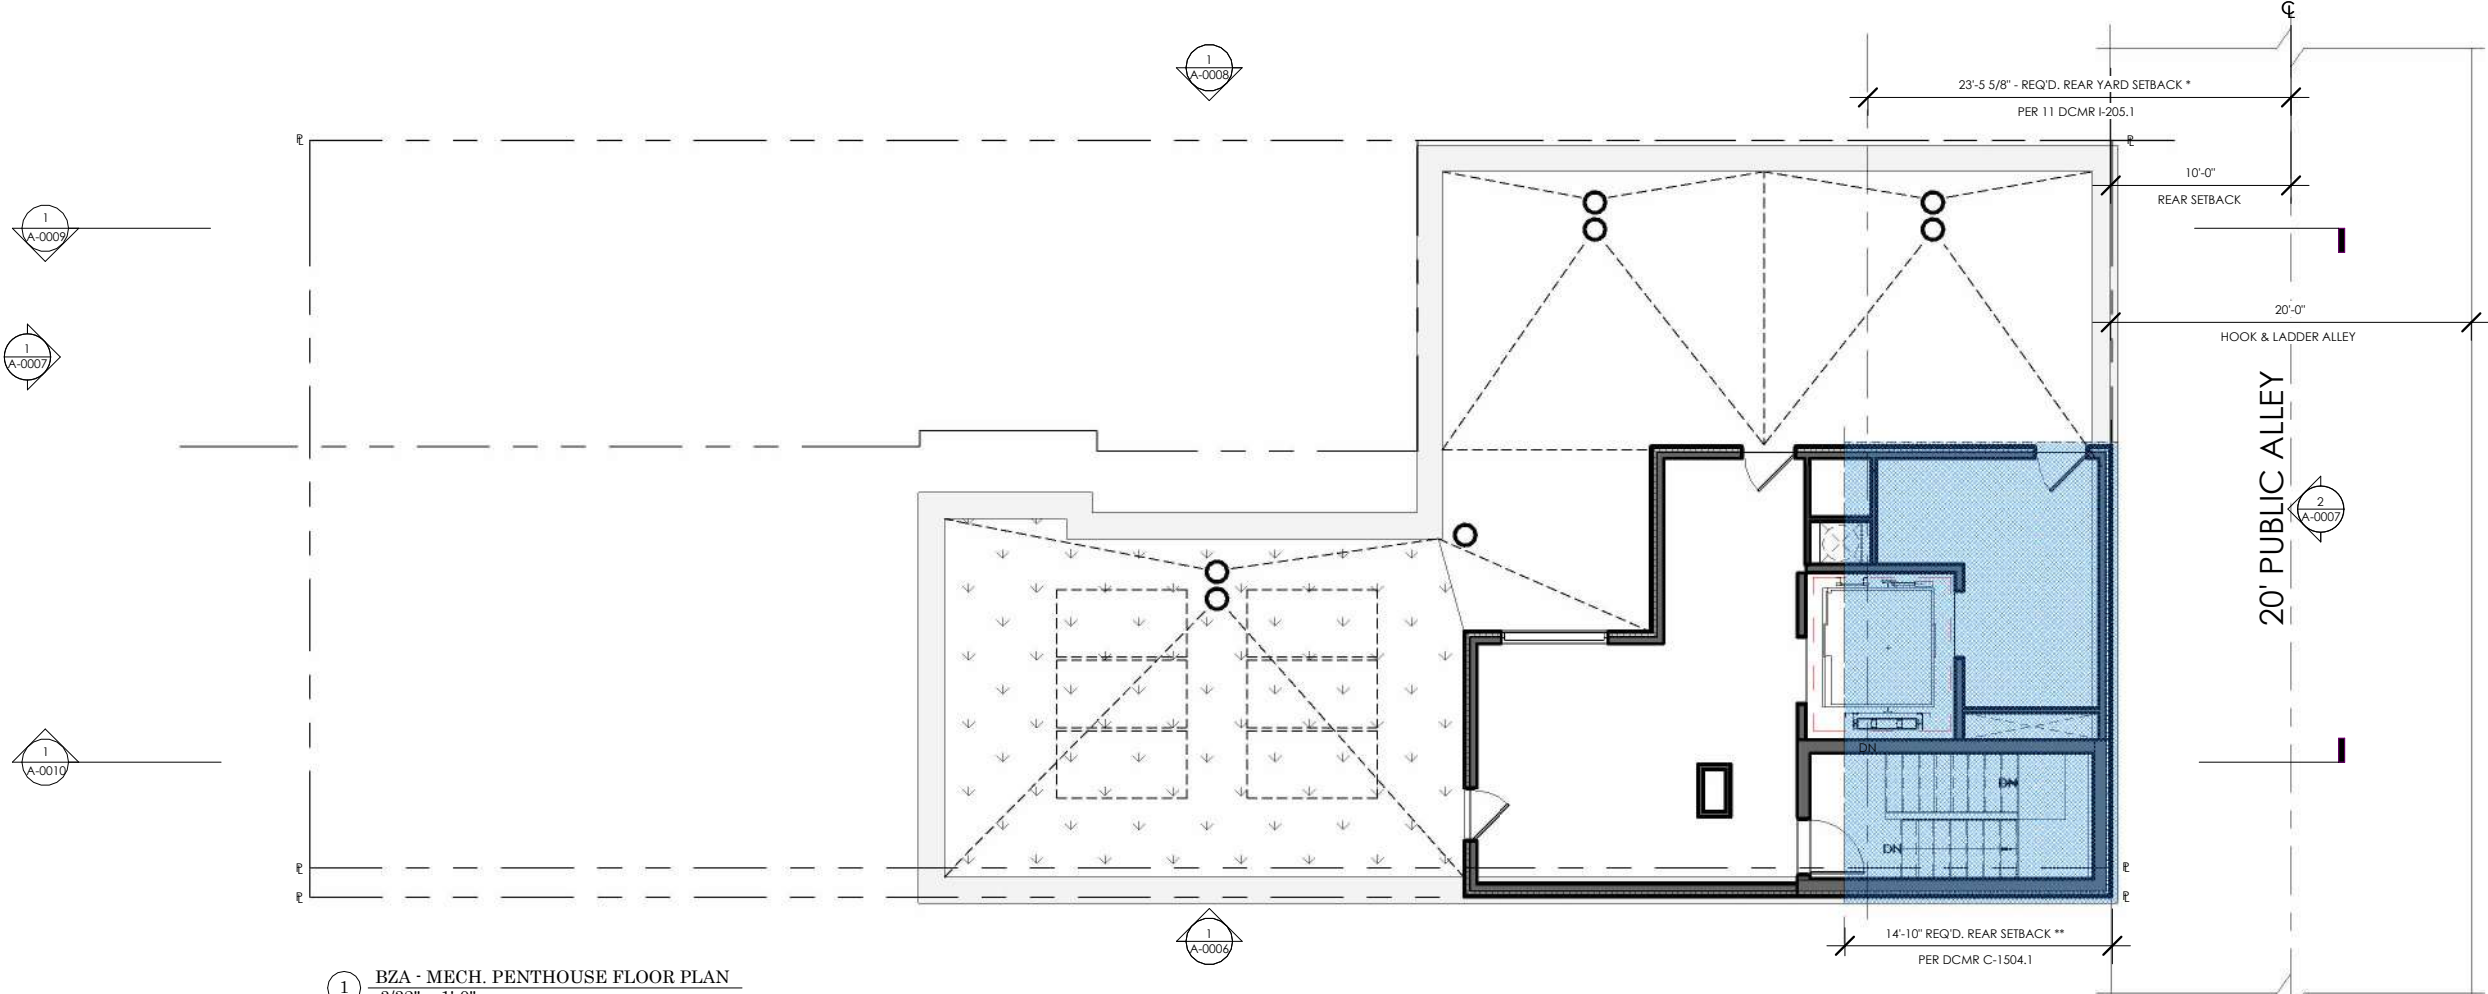

1 BZA - MECH. PENTHOUSE FLOOR PLAN
3/32" = 1'-0"

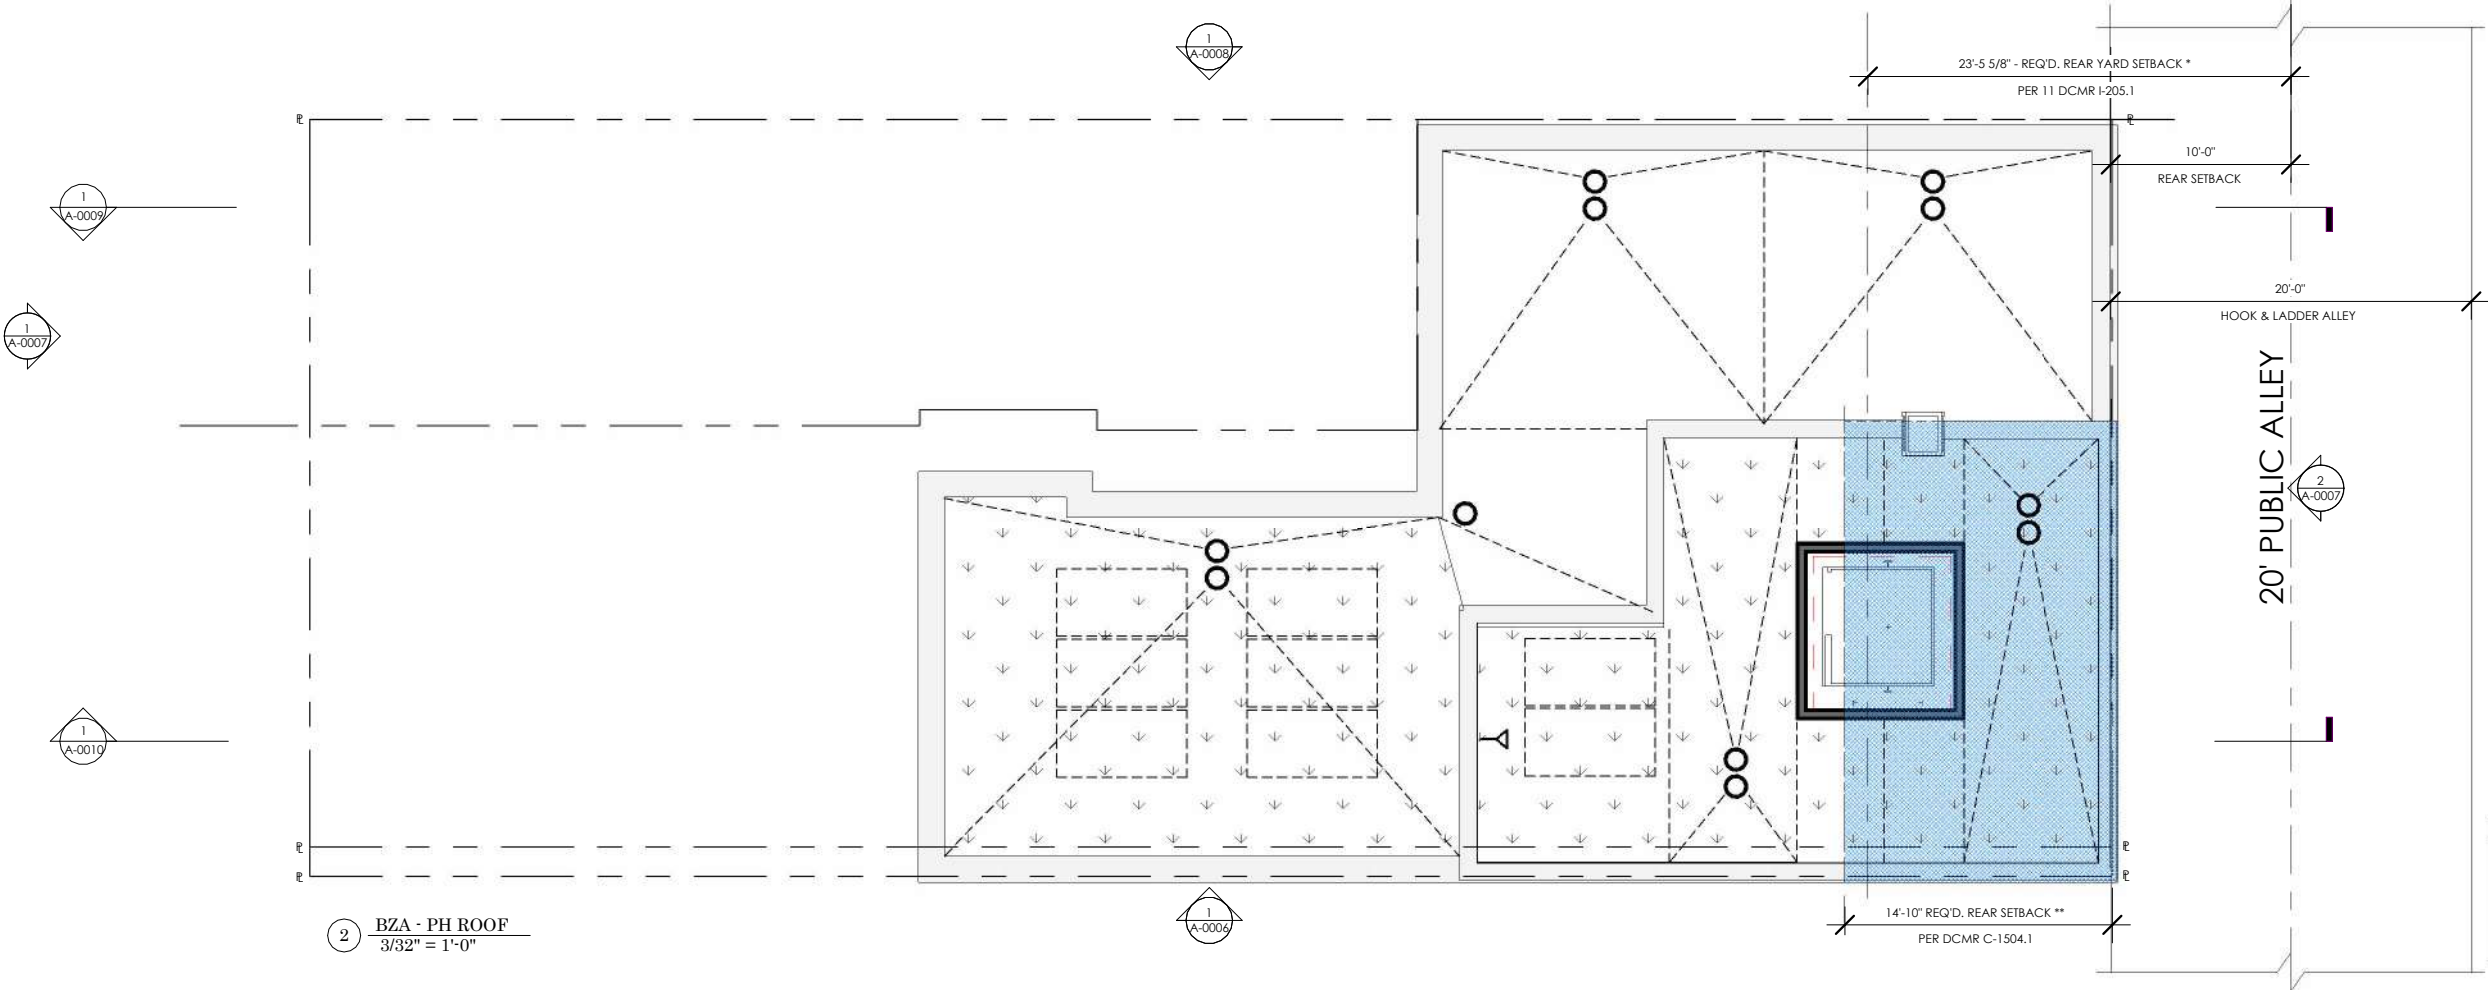

2 BZA - PH ROOF
3/32" = 1'-0"

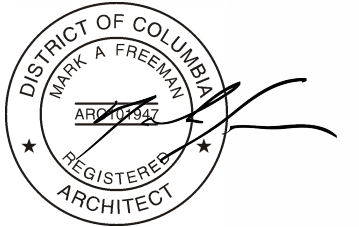

+ aggregate architecture+design 1012 14th St NW Suite 915, Washington, DC 20005 (202) 289-0033 Aggregate Architecture & Design, PLLC © 2025		SEAL & SIGNATURE:		DRAWING DATA:		471 & 473 H		ST NW		Washington DC 20001	
		DRAWN BY: PH - MC		CHECKED BY: MF / LF		PROJECT NO: 2023 - 07		SUBMISSION BZA REV 1		DATE 09/12/25	
		SHEET NAME: BY RIGHT / PROPOSED PLANS		SHEET NO: A-0005							

+

aggregate

architecture+design

1012 14th St NW Suite 915, Washington, DC 20005 | (202) 289-0033

Aggregate Architecture & Design, PLLC © 2025

+

aggregate

architecture+design

1012 14th St NW Suite 915, Washington, DC 20005 | (202) 289-0033

Aggregate Architecture & Design, PLLC © 2025

+

aggregate

architecture+design


1012 14th St NW Suite 915, Washington, DC 20005 | (202) 289-0033

Aggregate Architecture

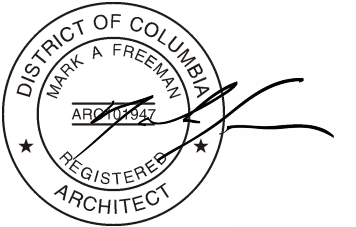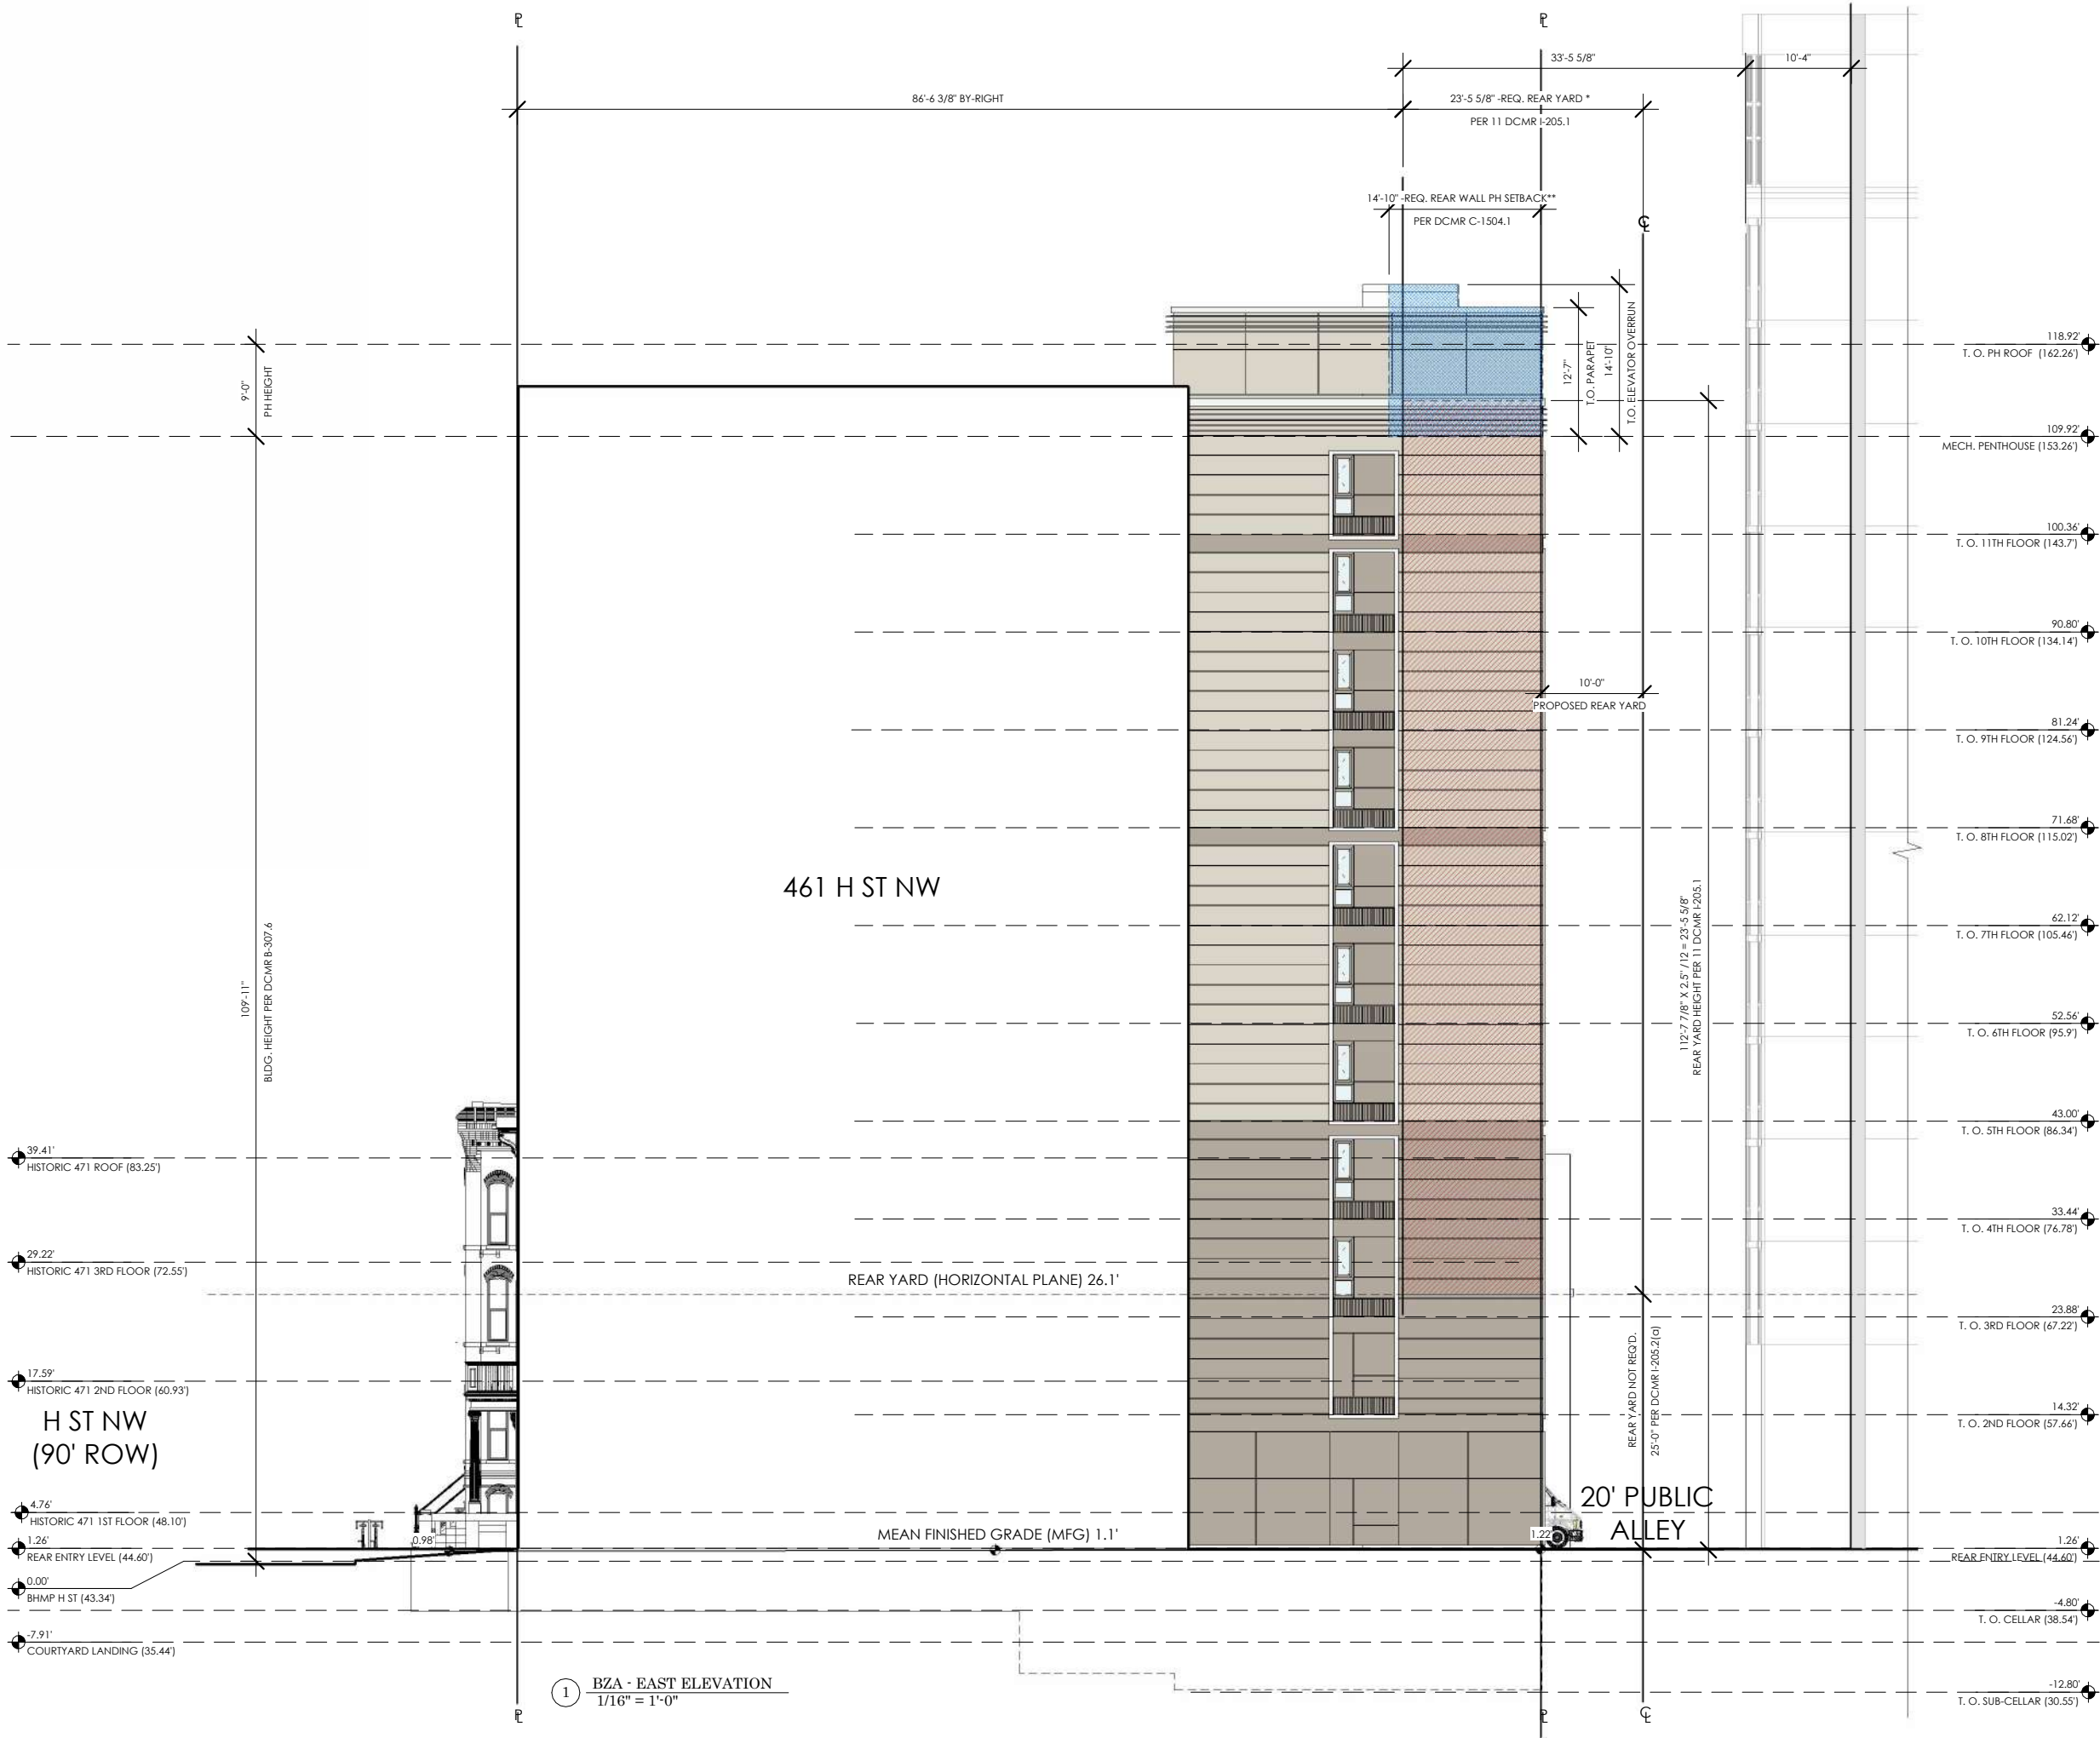


DRAWING DATA:		SHEET NAME:	
471 & 473 H ST NW		BY RIGHT / PROPOSED ELEVATIONS	
Washington DC 20001		SHEET NO: A-0006	
DRAWN BY: PH - MC		DATE: 08.15.25	
CHECKED BY: MF / LF		SUBMISSION: BZA REV 1	
PROJECT NO: 2023 - 07		GENERAL NOTES:	
		I CERTIFY THAT THESE DOCUMENTS WERE PREPARED OR APPROVED BY ME AND THAT I AM A LICENSED ARCHITECT UNDER THE DISTRICT OF COLUMBIA LICENSE NO. A.R.C.L.O. 19.4.7 EXPIRATION DATE 04-30-2026	


KEY	
	* PORTION OF BUILDING WITHIN THE REQ'D REAR YARD
	** AREA OF PH WITHIN THE REQ'D REAR SETBACK
	- 0'-0" PROPOSED

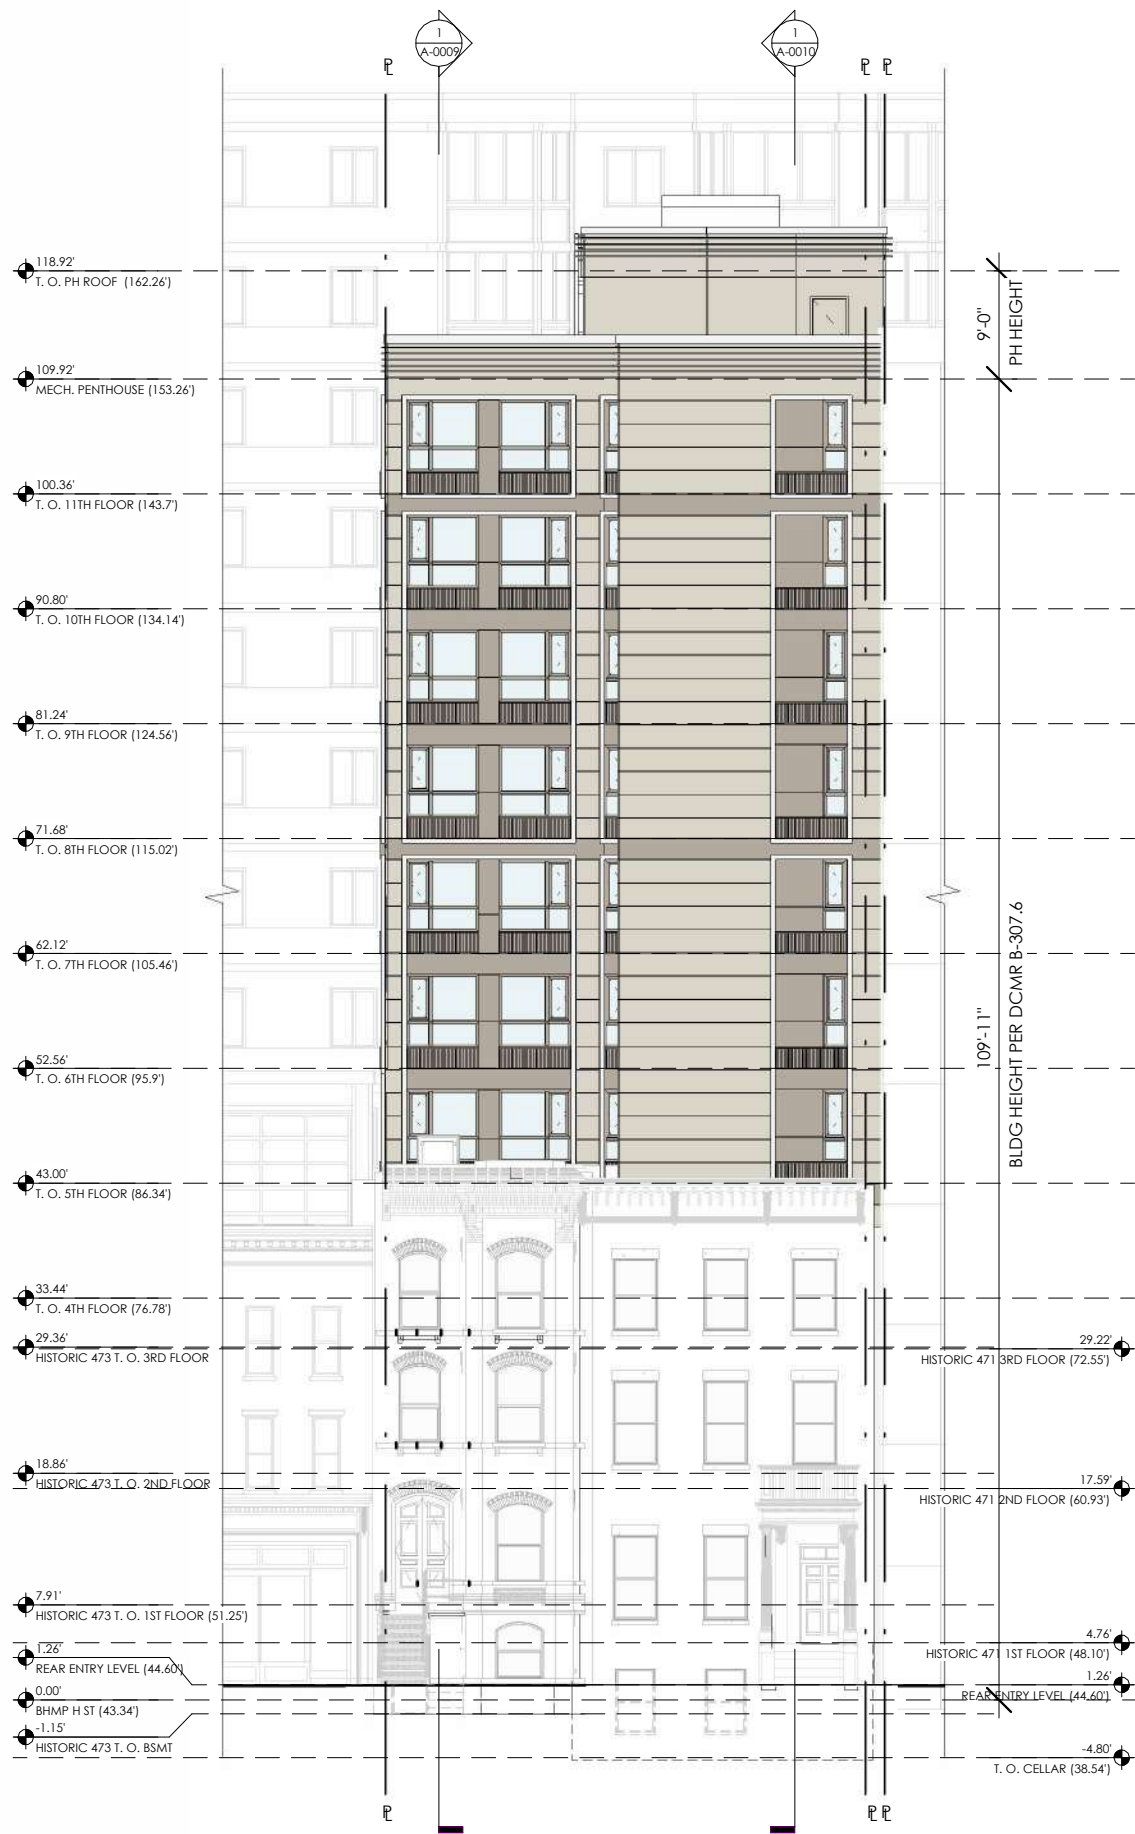


1 BZA - SOUTH ELEVATION
1/16" = 1'-0"

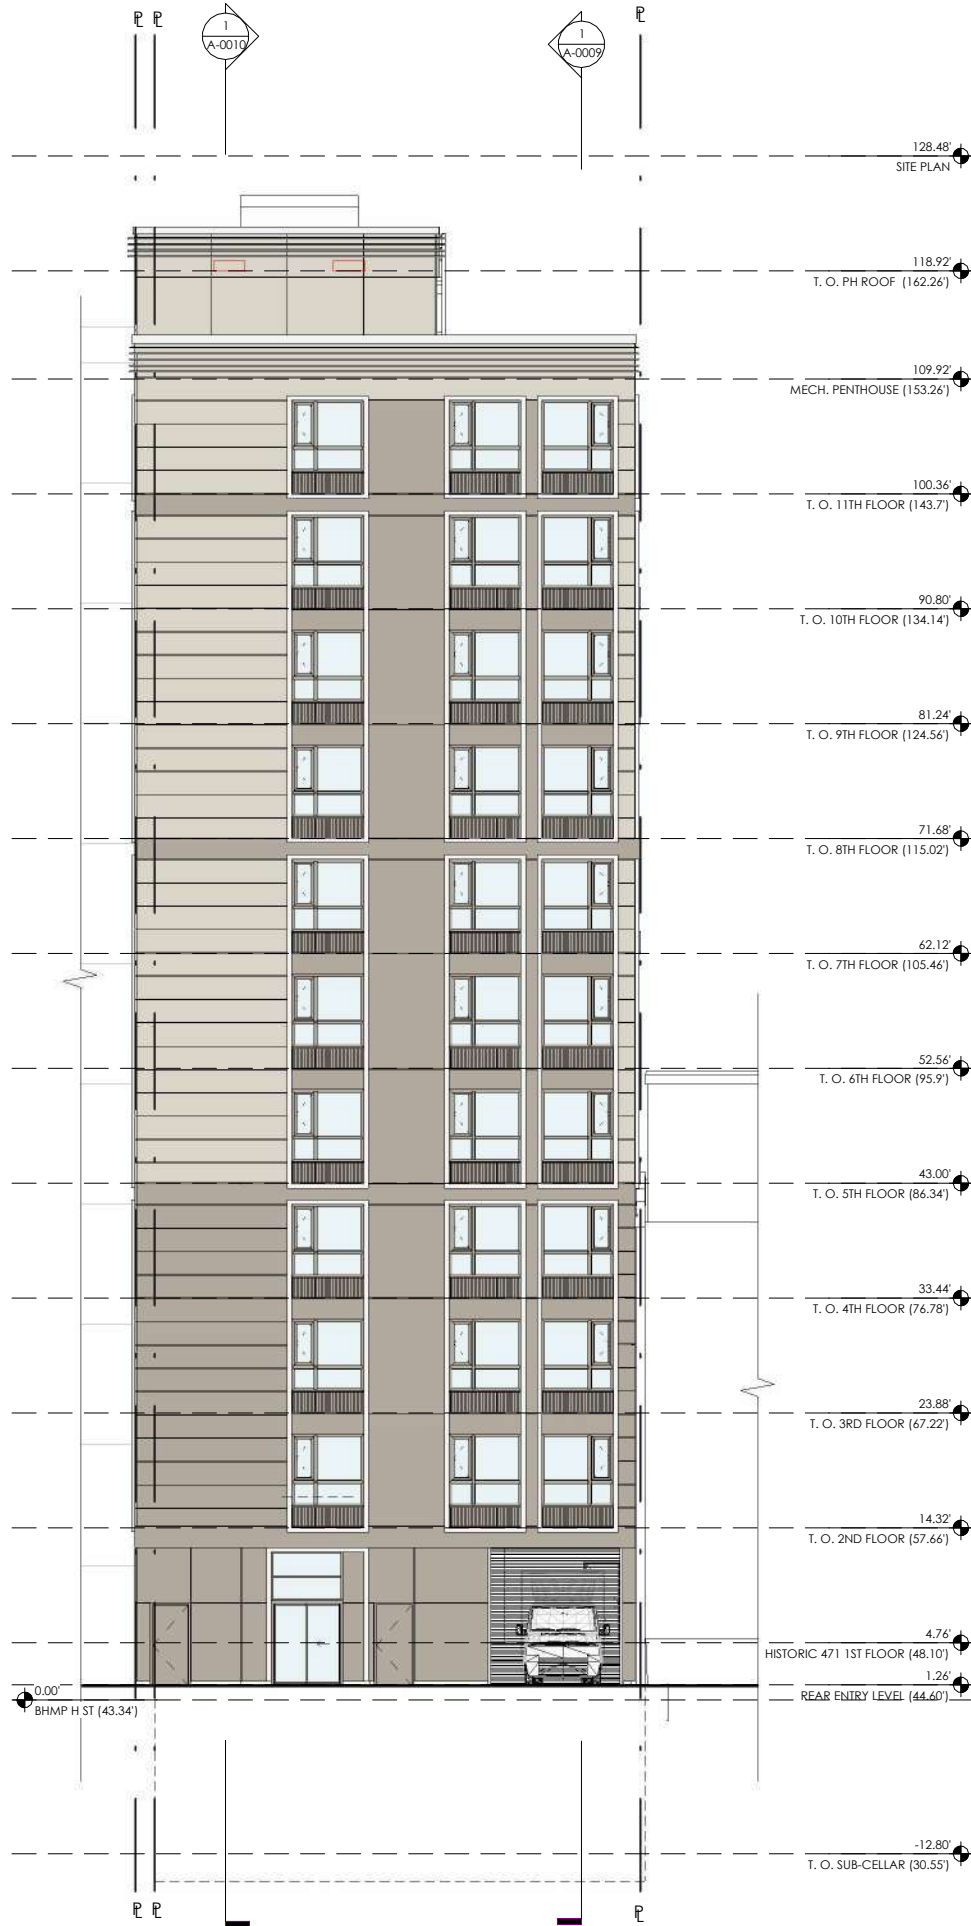

2 BZA - NORTH ELEVATION
1/16" = 1'-0"

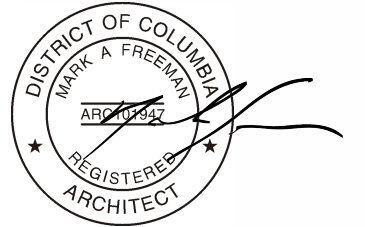



DRAWING DATA:		SHEET NAME:	
471 & 473 H ST NW		BY RIGHT / PROPOSED ELEVATIONS	
Washington DC 20001		SHEET NO: A-0007	
DRAWN BY: PH - MC		DATE 08.15.25	
CHECKED BY: MF / LF		SUBMISSION BZA	
PROJECT NO: 2023 - 07		GENERAL NOTES: I CERTIFY THAT THESE DOCUMENTS WERE PREPARED OR APPROVED BY ME AND I AM A LICENSED ARCHITECT UNDER THE DISTRICT OF COLUMBIA LICENSE NO. A.R.C.I. 0.1.9.4.7 EXPIRATION DATE 04-30-2026	
SEAL & SIGNATURE:			
aggregate architecture+design 1012 14th St NW Suite 915, Washington, DC 20005 (202) 289-0033 Aggregate Architecture & Design, PLLC © 2025			
COPYRIGHT NOTICE: This drawing, its specifications, and any instrument of service by Aggregate Architecture & Design, PLLC, and is intended for use on this project only. All designs, drawings, specifications, models, and arrangements appearing herein constitute the original work of the firm and are the property of the firm. No part of this drawing may be reproduced or transmitted in any form or by any means electronic or mechanical, including photocopying, recording, or by any information storage and retrieval system, without the prior written consent of the firm. Architect is strictly prohibited.			

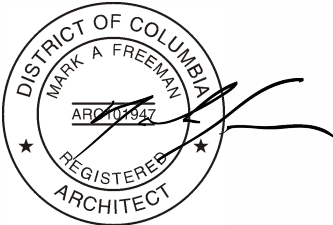

DRAWING DATA:		SHEET NAME:	
471 & 473 H ST NW		BY RIGHT / PROPOSED ELEVATION	
Washington DC 20001		SHEET NO: A-0008	
DRAWN BY: PH - MC		DATE: 09/12/25	
CHECKED BY: MF / LF		SUBMISSION: BZA REV 1	
PROJECT NO: 2023 - 07		GENERAL NOTES:	
		I CERTIFY THAT THESE DOCUMENTS WERE PREPARED OR APPROVED BY ME AND THAT I AM A LICENSED ARCHITECT UNDER THE DISTRICT OF COLUMBIA LICENSE NO. A.R.C.L.0.1.9.4.7 EXPIRATION DATE 04-30-2026	



H ST NW
(90' ROW)

KEY	
	* PORTION OF BUILDING WITHIN THE REQ'D REAR YARD
	** AREA OF PH WITHIN THE REQ'D REAR SETBACK
	- 0'-0" PROPOSED

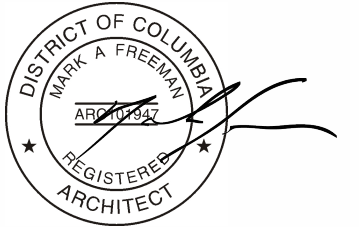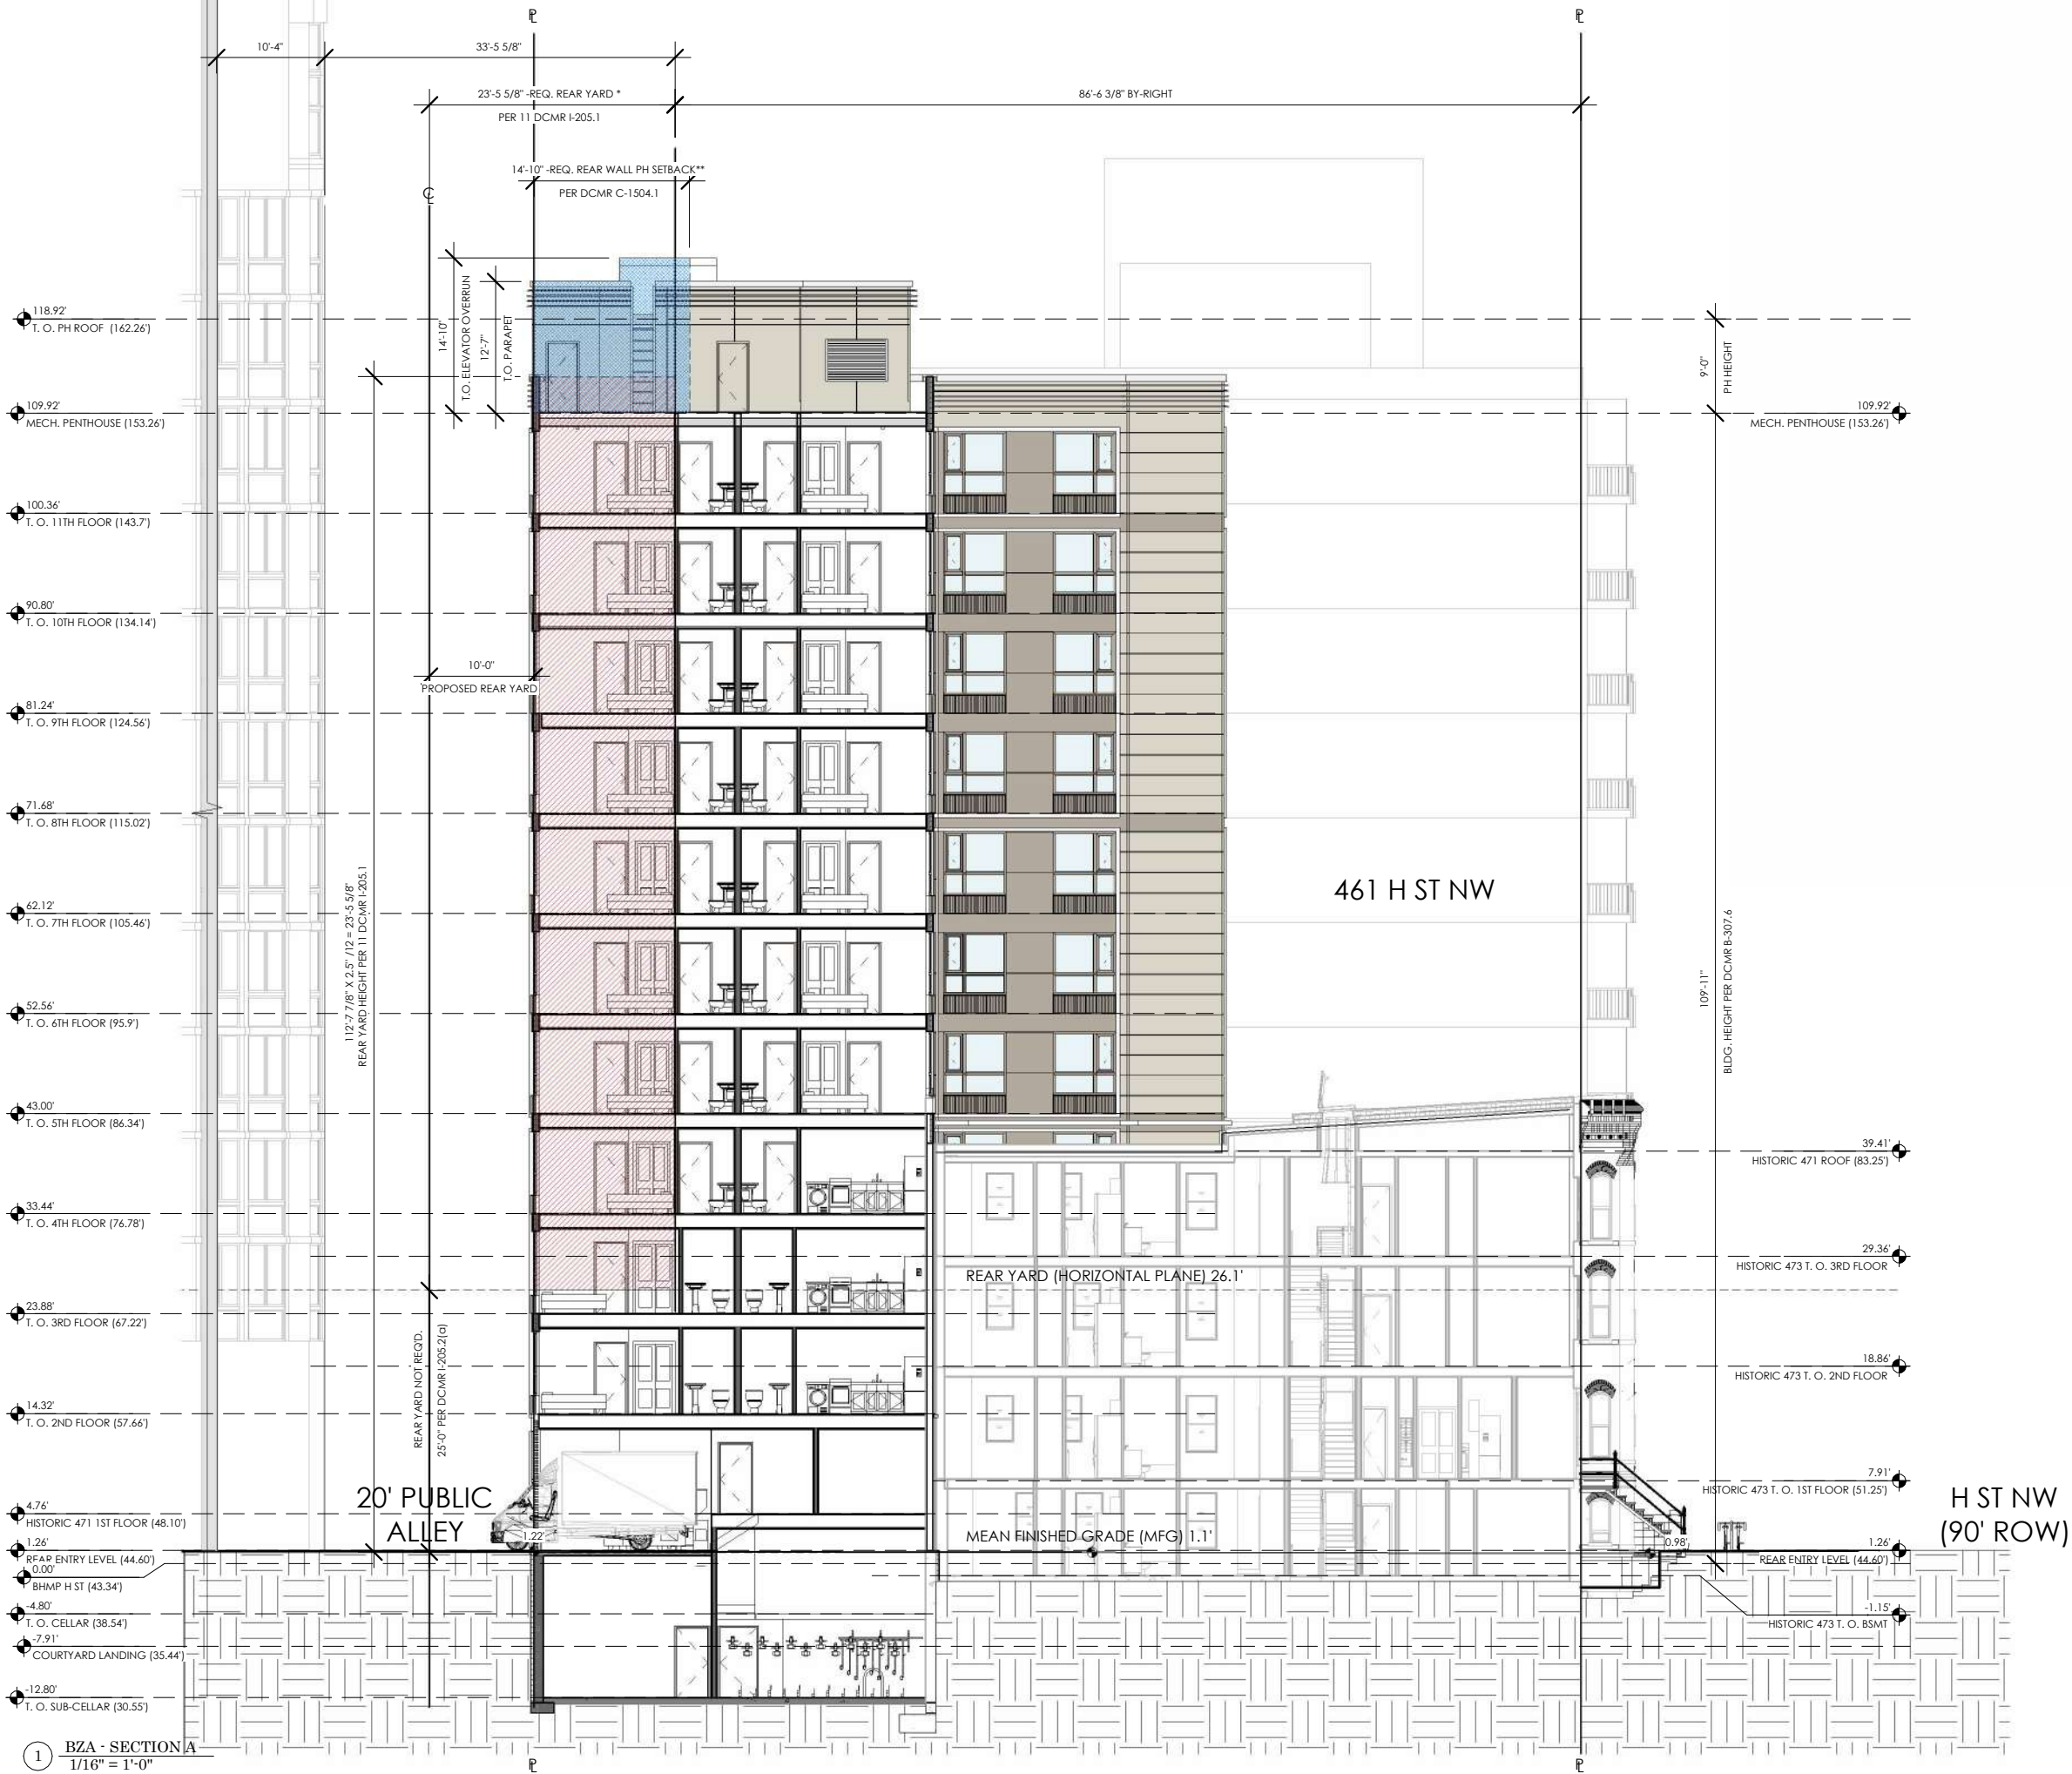

DRAWING DATA:		SHEET NAME:	
SUBMISSION	DATE	BY RIGHT / PROPOSED SECTION	
	08/15/25	SHEET NO: A-0009	
DRAWN BY: PH - MC		PROJECT NO: 2023 - 07	
CHECKED BY: MF / LF		DRAWING DATA: 471 & 473 H ST NW	
SEAL & SIGNATURE:		Washington DC 20001	
aggregate architecture+design		Aggregate Architecture & Design, PLLC	
1012 14th St NW Suite 915, Washington, DC 20005 (202) 289-0033		1012 14th St NW Suite 915, Washington, DC 20005 (202) 289-0033	
Aggregate Architecture & Design, PLLC		Aggregate Architecture & Design, PLLC	
© 2025		© 2025	
This drawing is a specification, it is not a contract. It is subject to the terms and conditions of the contract. It is not to be used for any other purpose without the written consent of the architect.		This drawing is a specification, it is not a contract. It is subject to the terms and conditions of the contract. It is not to be used for any other purpose without the written consent of the architect.	

KEY	
	* PORTION OF BUILDING WITHIN THE REQ'D REAR YARD
	** AREA OF PH WITHIN THE REQ'D REAR SETBACK
	- 0'-0" PROPOSED

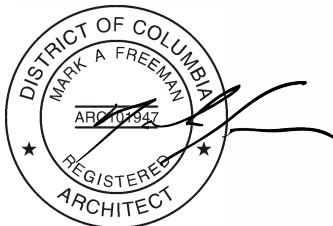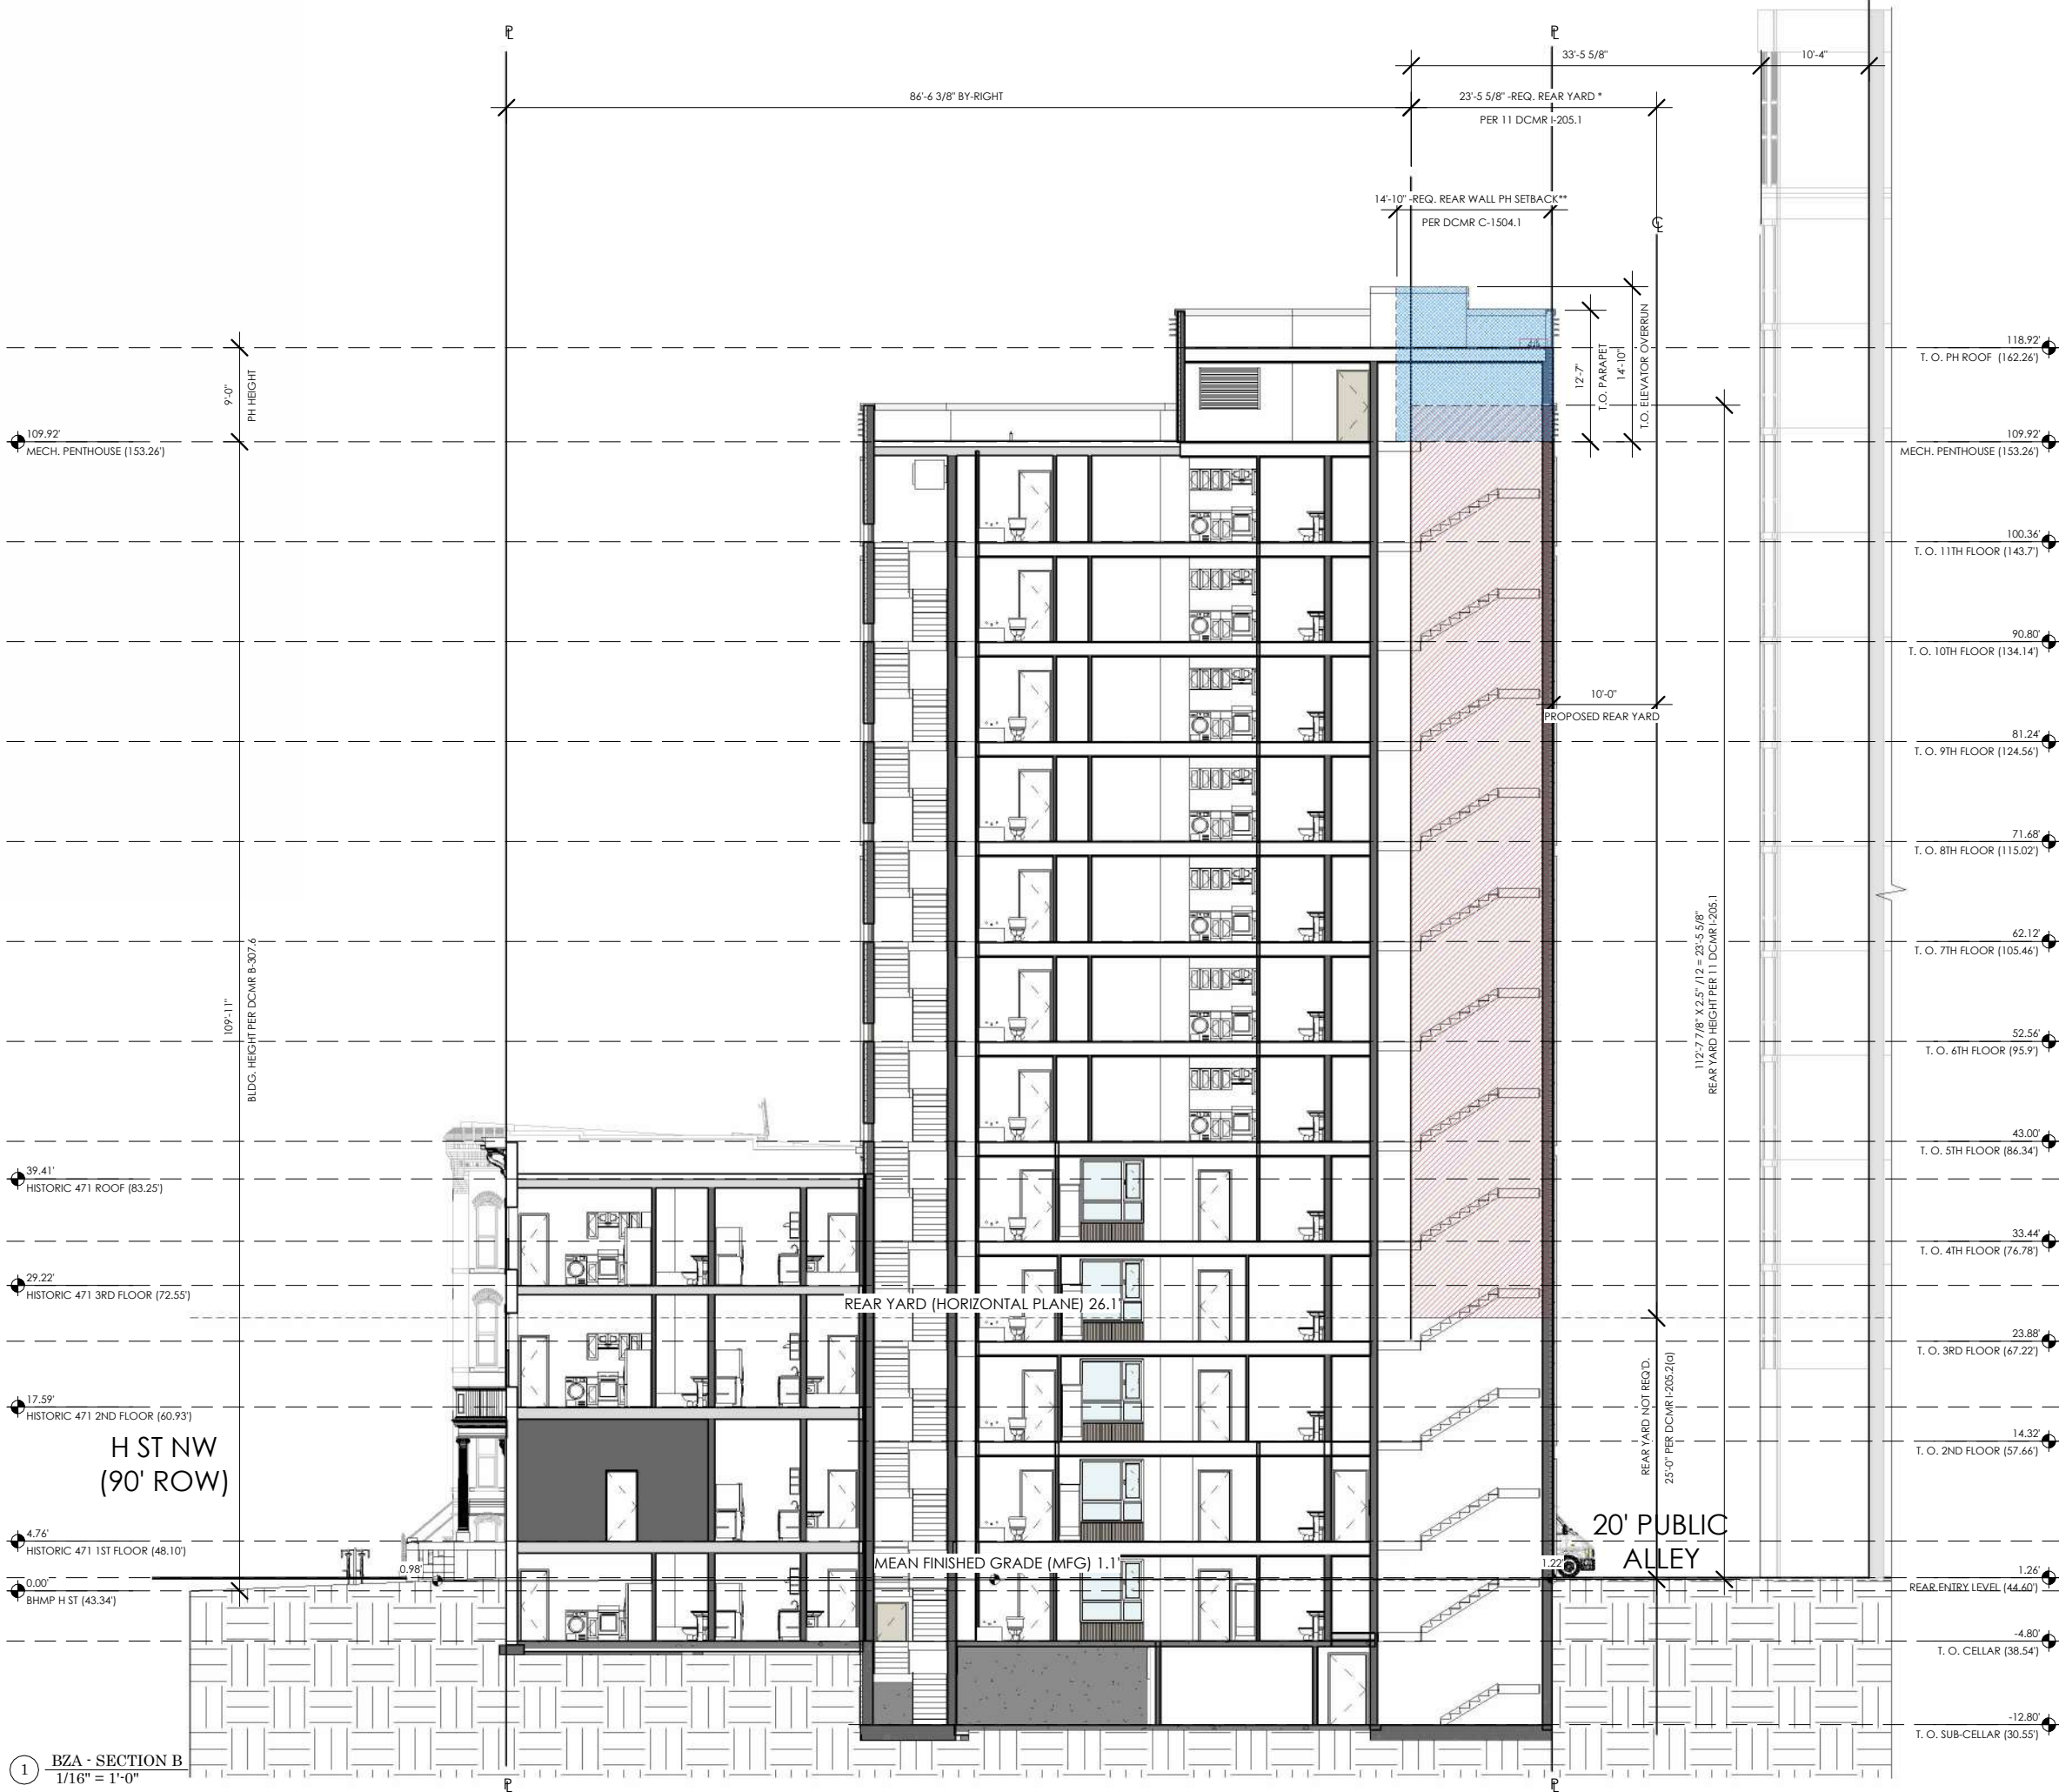

DRAWING DATA:		SHEET NAME:		SHEET NO:	
SUBMISSION	DATE	BY RIGHT / PROPOSED SECTION		A-0010	
BZA REV 1	09/12/25				
GENERAL NOTES:					
I CERTIFY THAT THESE DOCUMENTS WERE PREPARED OR APPROVED BY ME AND THAT I AM A LICENSED ARCHITECT UNDER THE DISTRICT OF COLUMBIA LICENSE NO. A.R.C. 0.1.9.4.7. EXPIRATION DATE 04-30-2026.					
DRAWN BY:		471 & 473 H ST NW		Washington DC 20001	
PH - MC					
CHECKED BY:					
MF / LF					
PROJECT NO:					
2023 - 07					
SEAL & SIGNATURE:					
aggregate architecture+design					
1012 14th St NW Suite 915, Washington, DC 20005 (202) 289-0033					
Aggregate Architecture & Design, LLC © 2025					
COPYRIGHT NOTICE					
This drawing, its specifications, and any instrument of service, or any part thereof, is the property of aggregate architecture+design, LLC and is intended for use on this project only. All designs, drawings, specifications, models, and arrangements appearing herein constitute the original work of the architect and are the property of the architect. No part of this drawing may be reproduced or transmitted in any form or by any means electronic or mechanical, including photocopying, recording, or by any information storage or retrieval system, without the prior written consent of the architect. The architect is not responsible for any errors or omissions in this drawing.					

KEY	
	* PORTION OF BUILDING WITHIN THE REQ'D REAR YARD
	** AREA OF PH WITHIN THE REQ'D REAR SETBACK
	- 0'-0" PROPOSED