




EXISTING SITE PLAN

MORSE ST NE

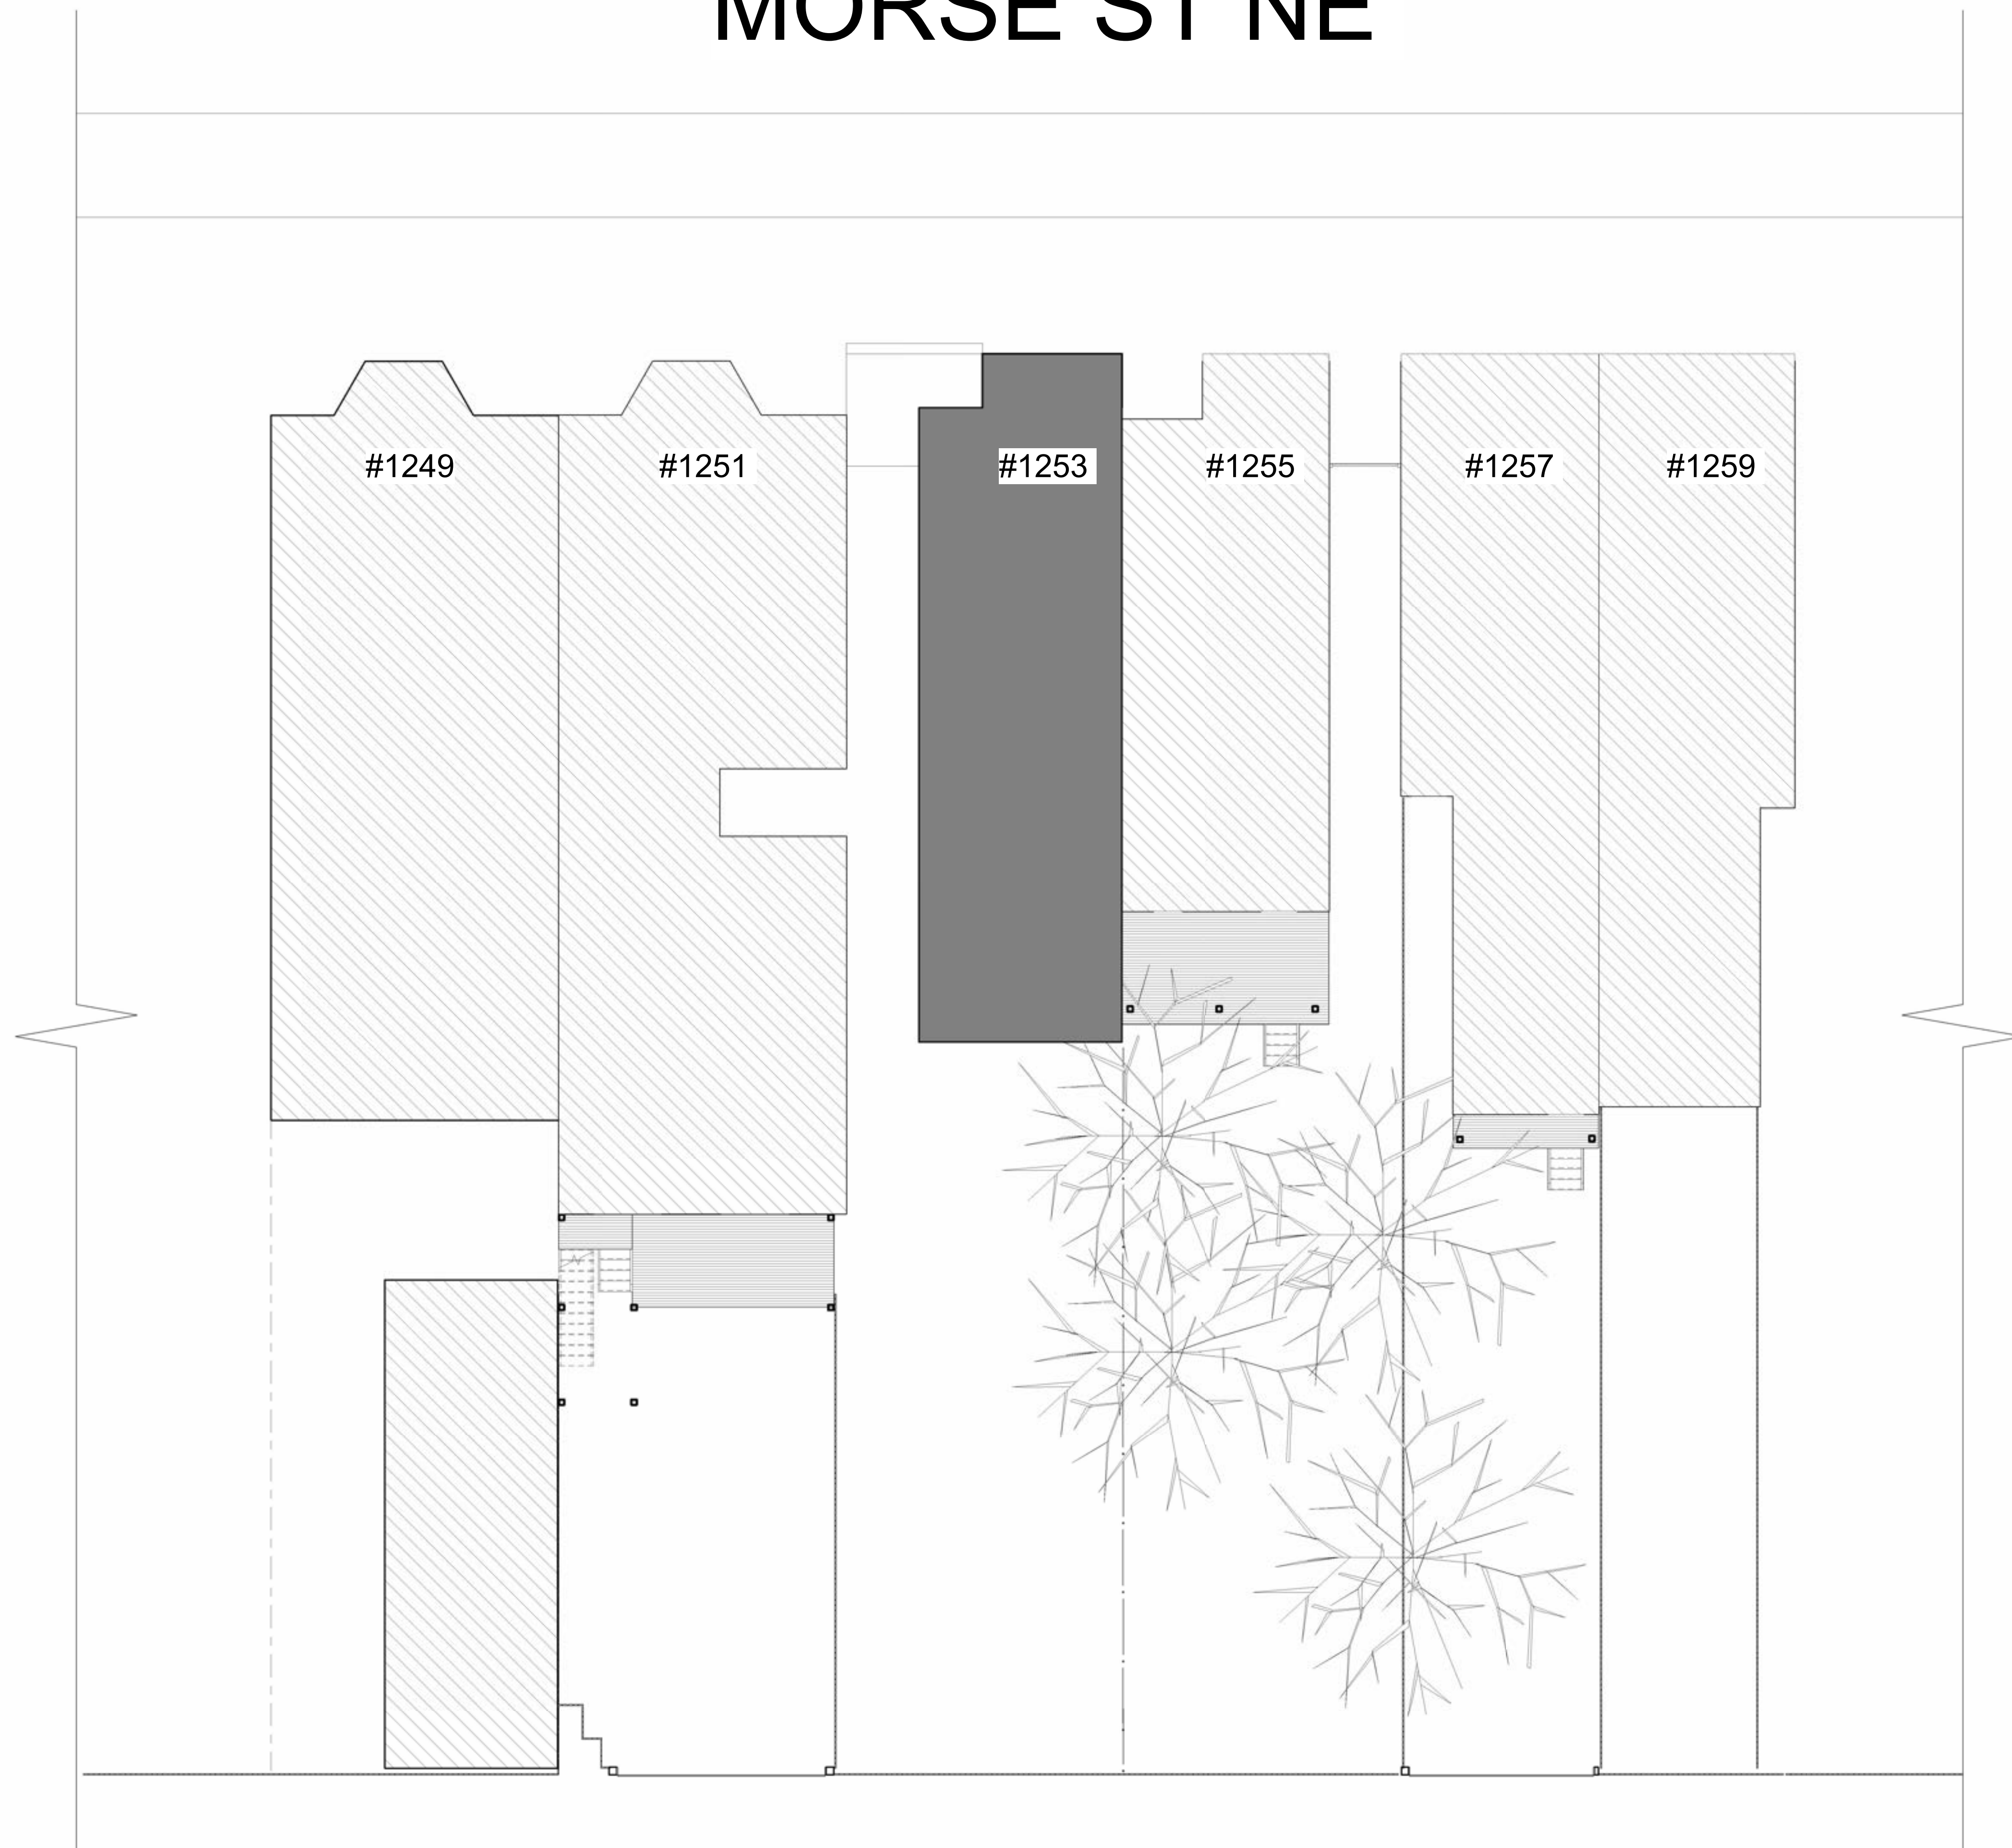

SCALE: 1/8" = 1'-0"






EXISTING

JANUARY 1ST

TIME: 8AM



SUN PATH

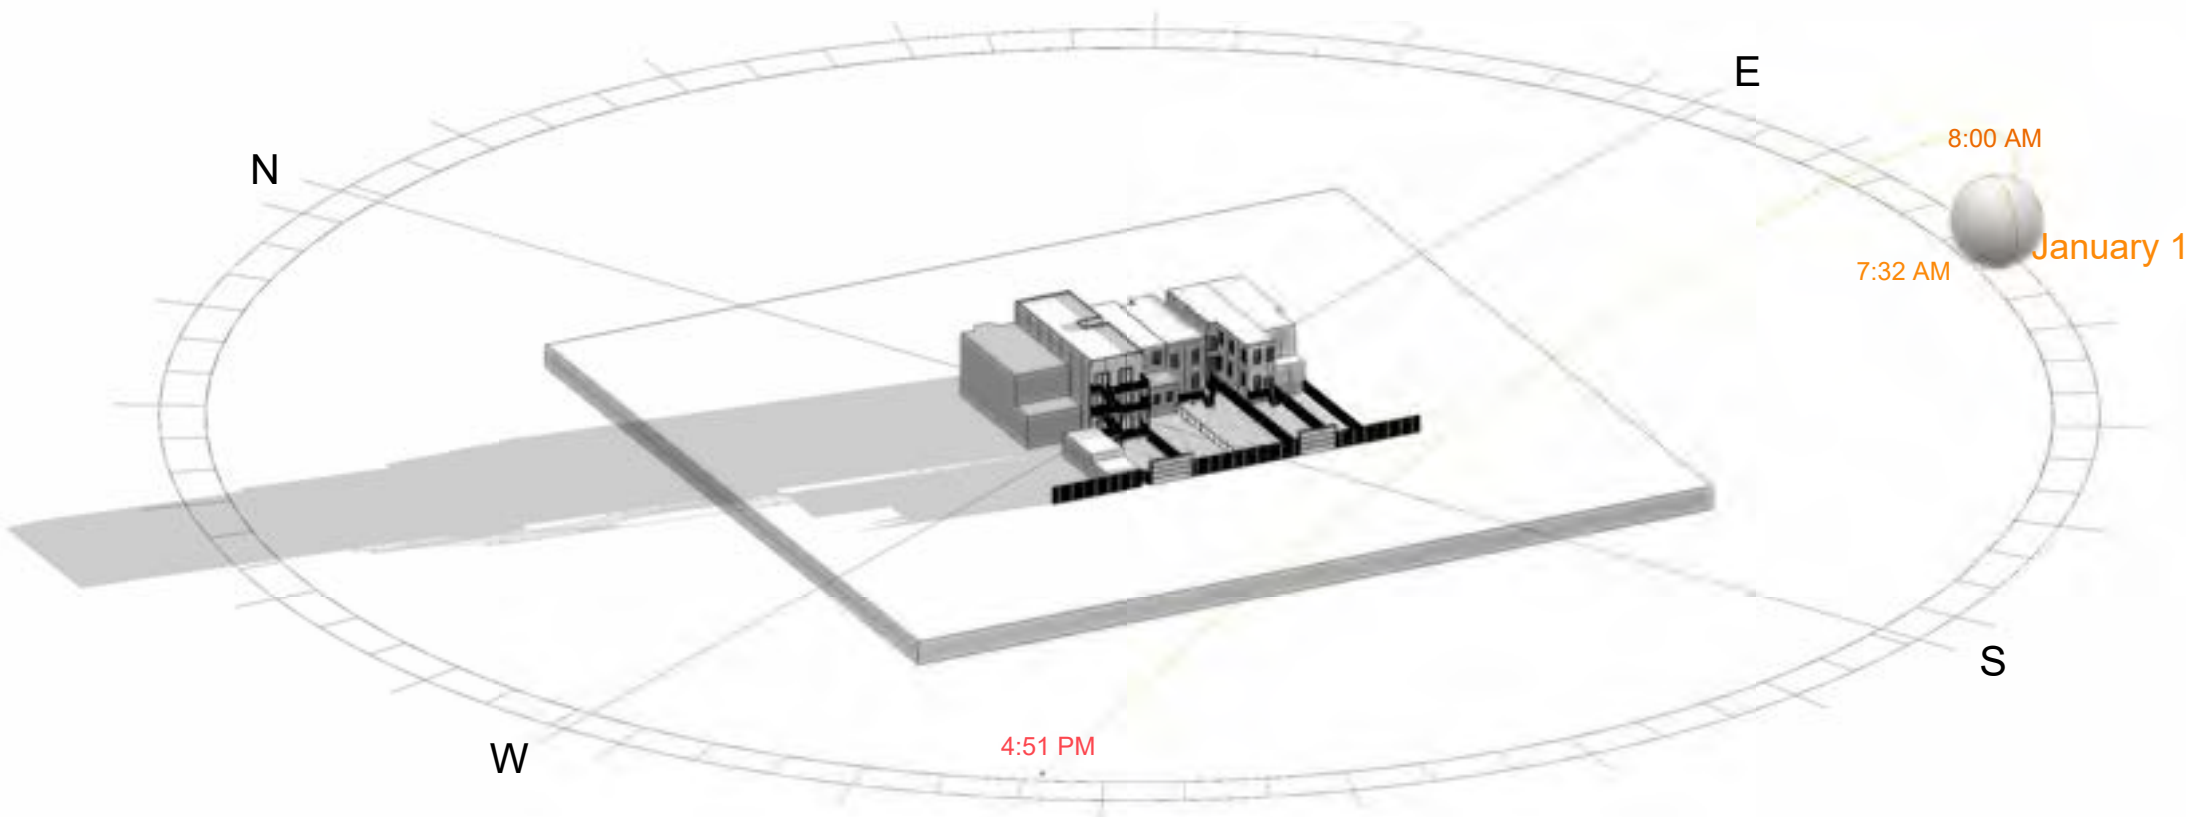




EXISTING

JANUARY 1ST

TIME: 2PM



SUN PATH

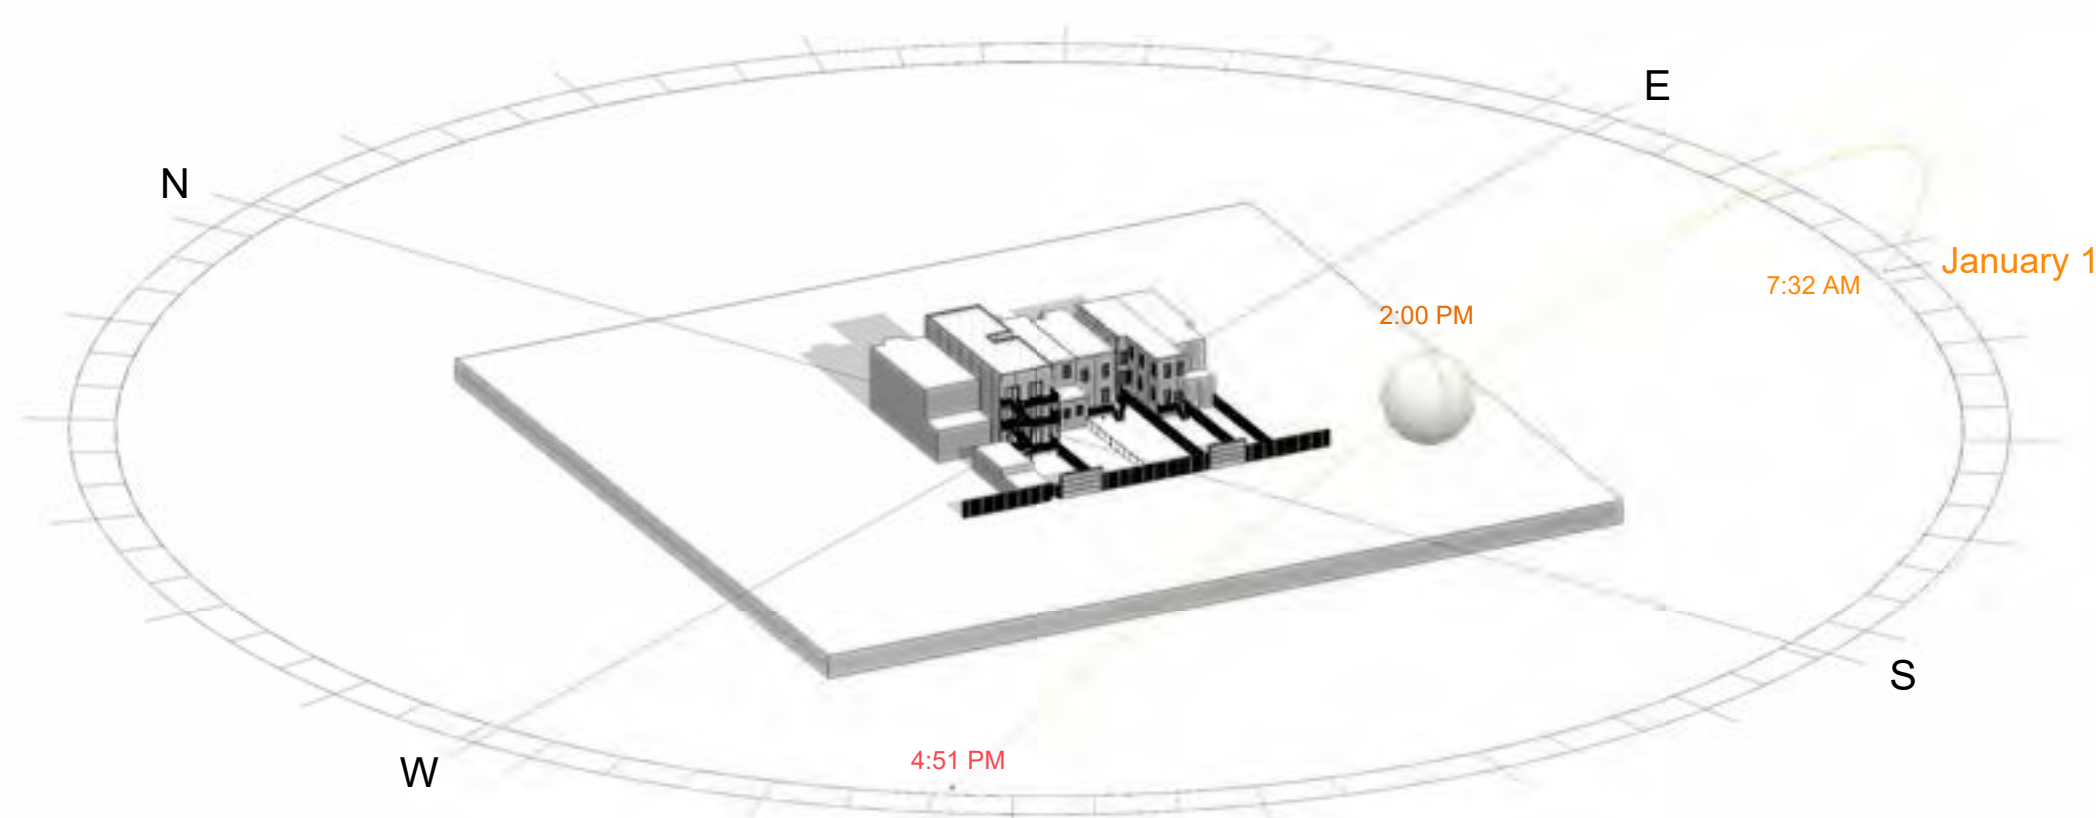




EXISTING

JANUARY 1ST

TIME: 6PM



SUN PATH

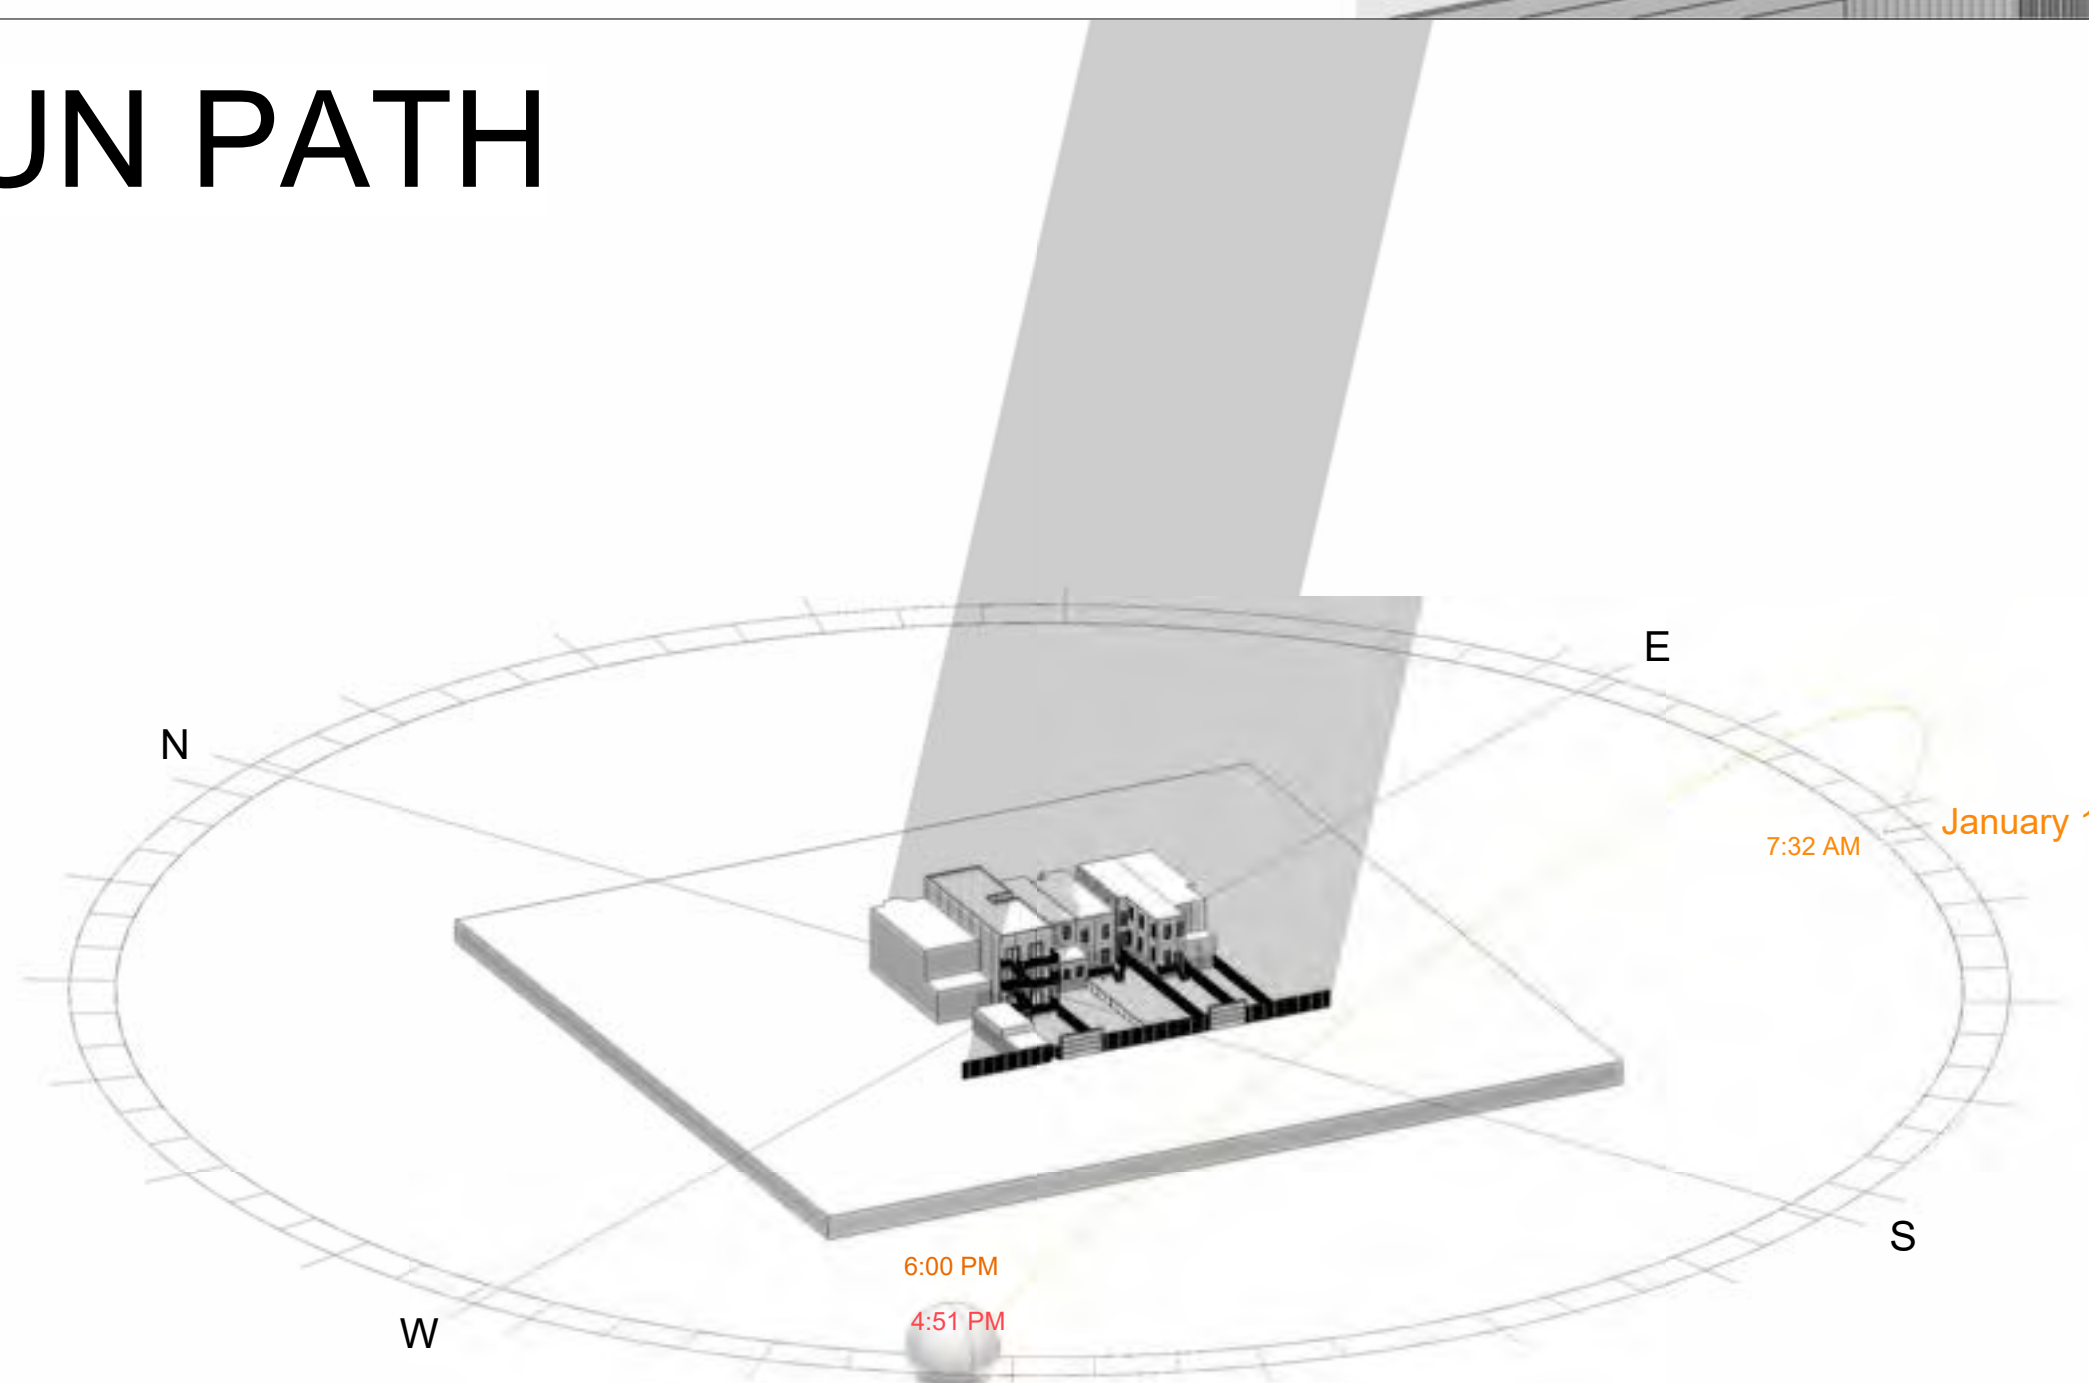





EXISTING

APRIL 1ST

TIME: 8AM

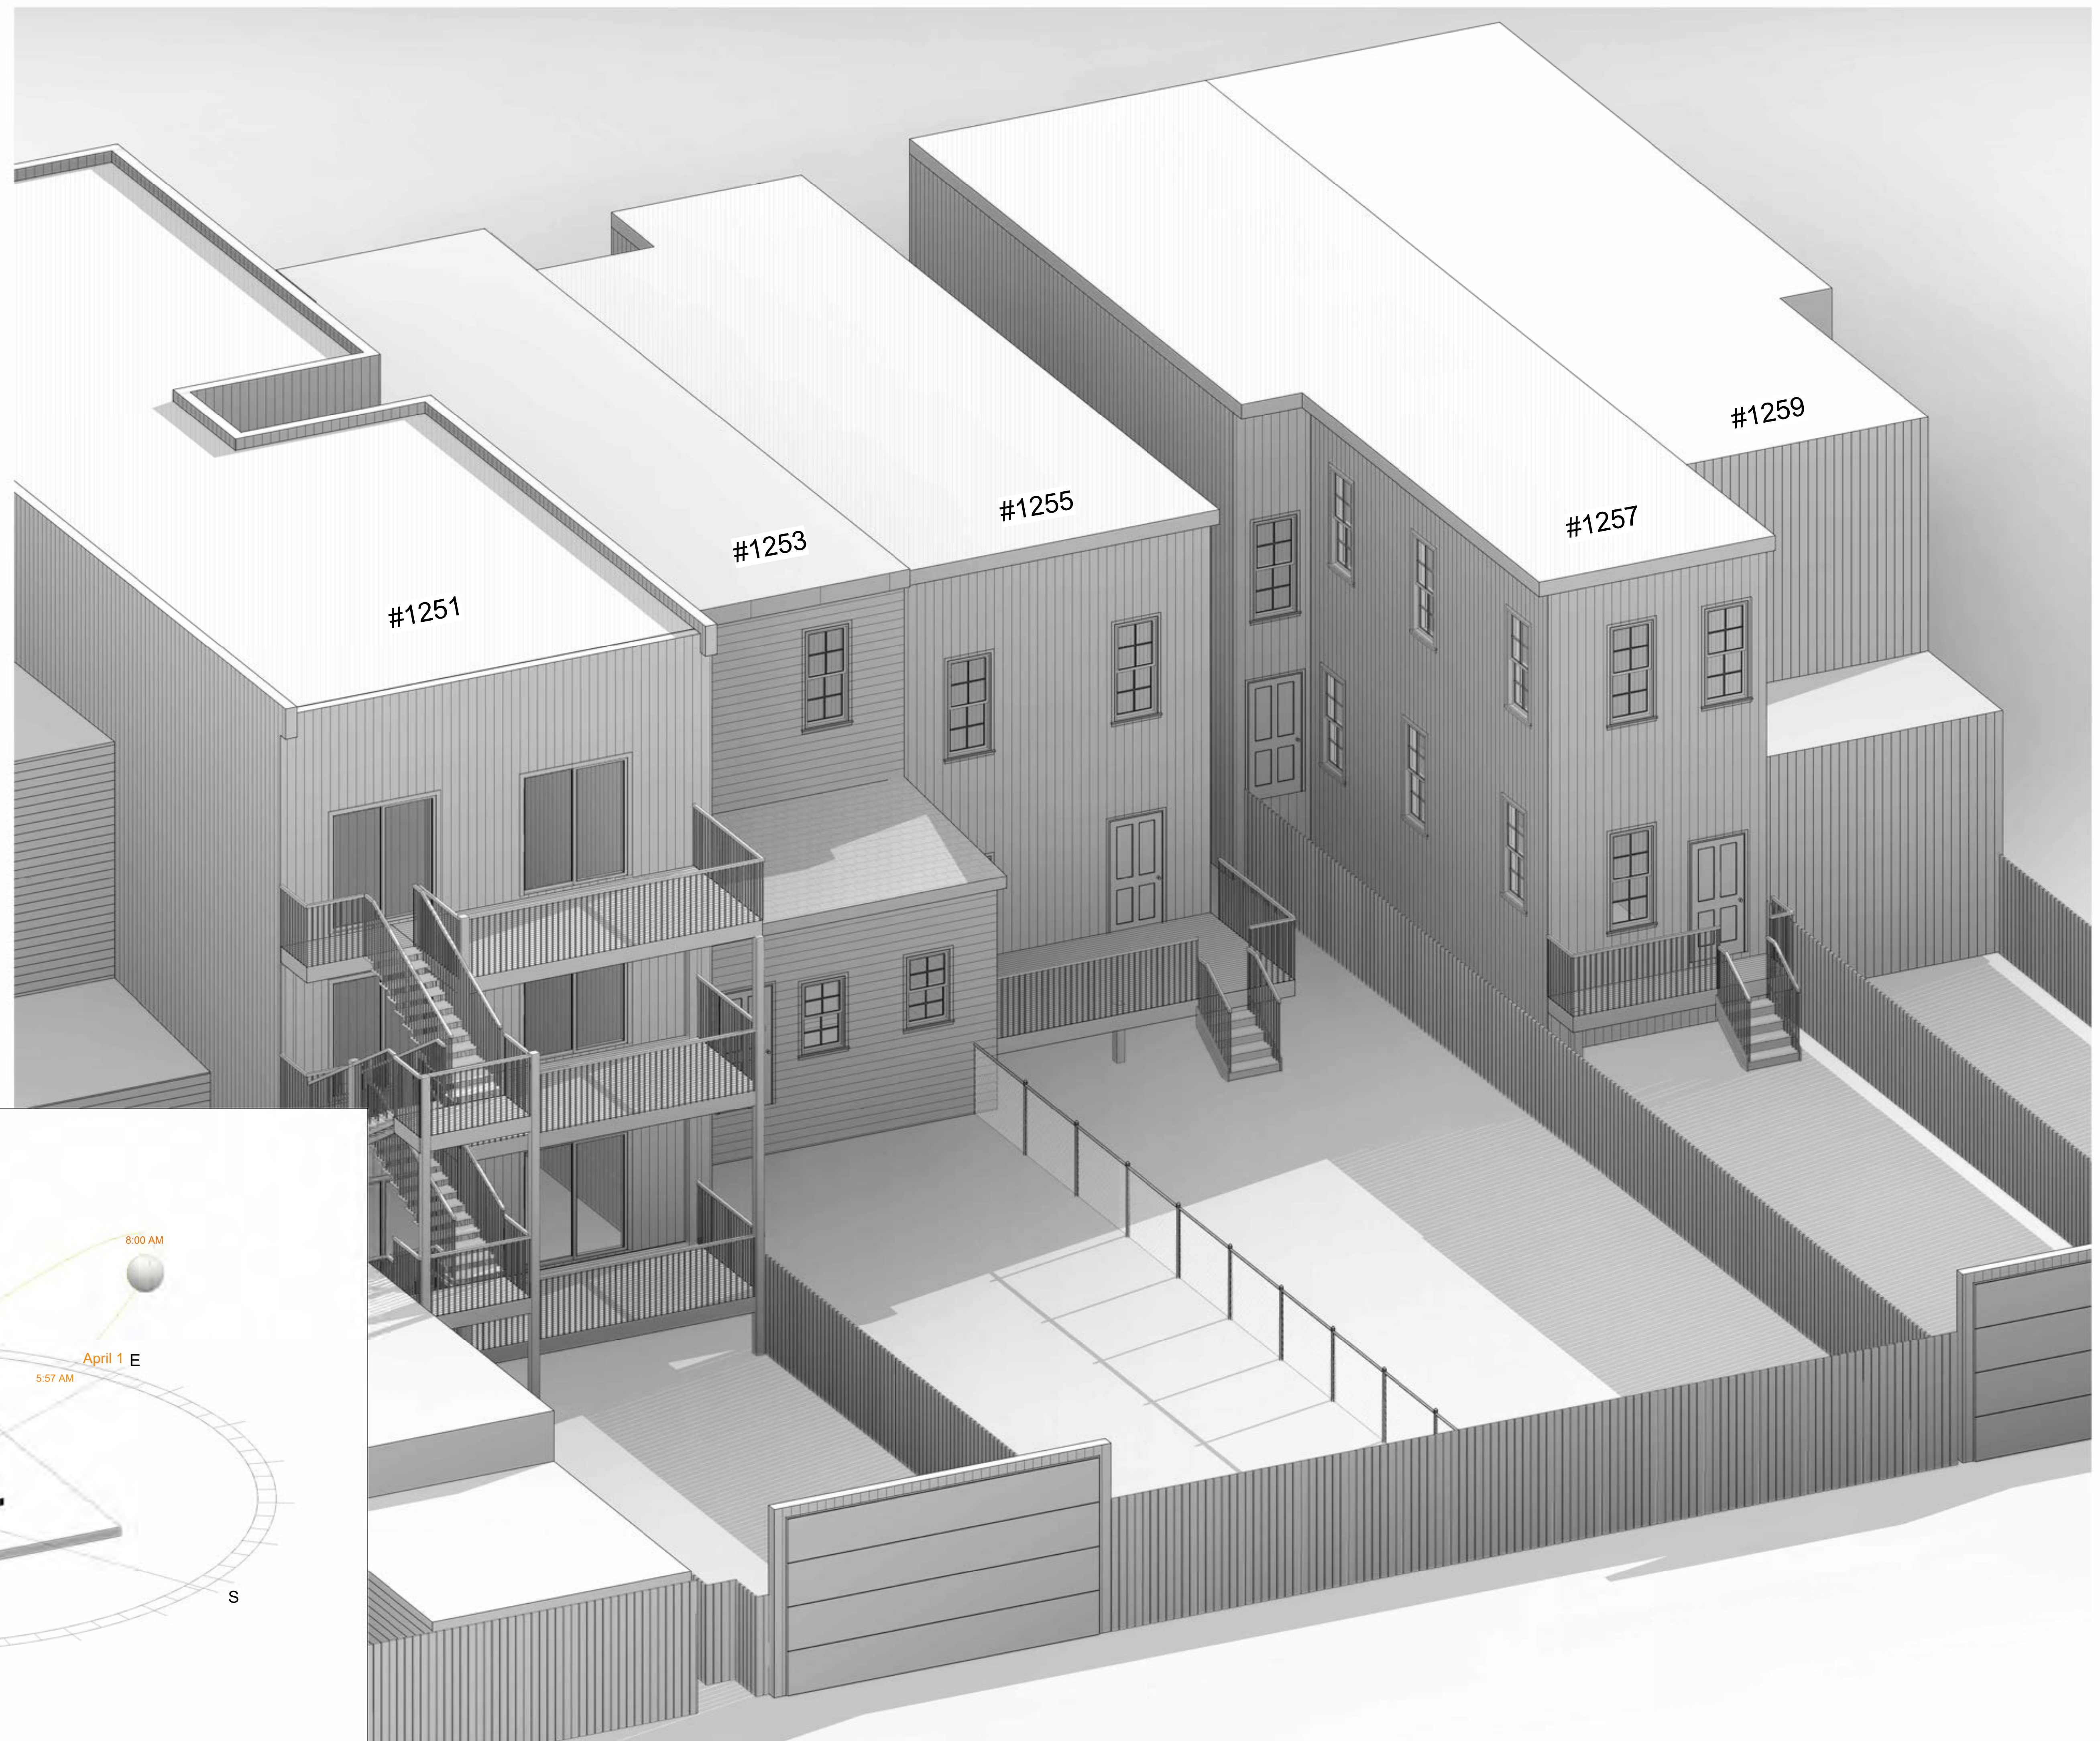

SUN PATH

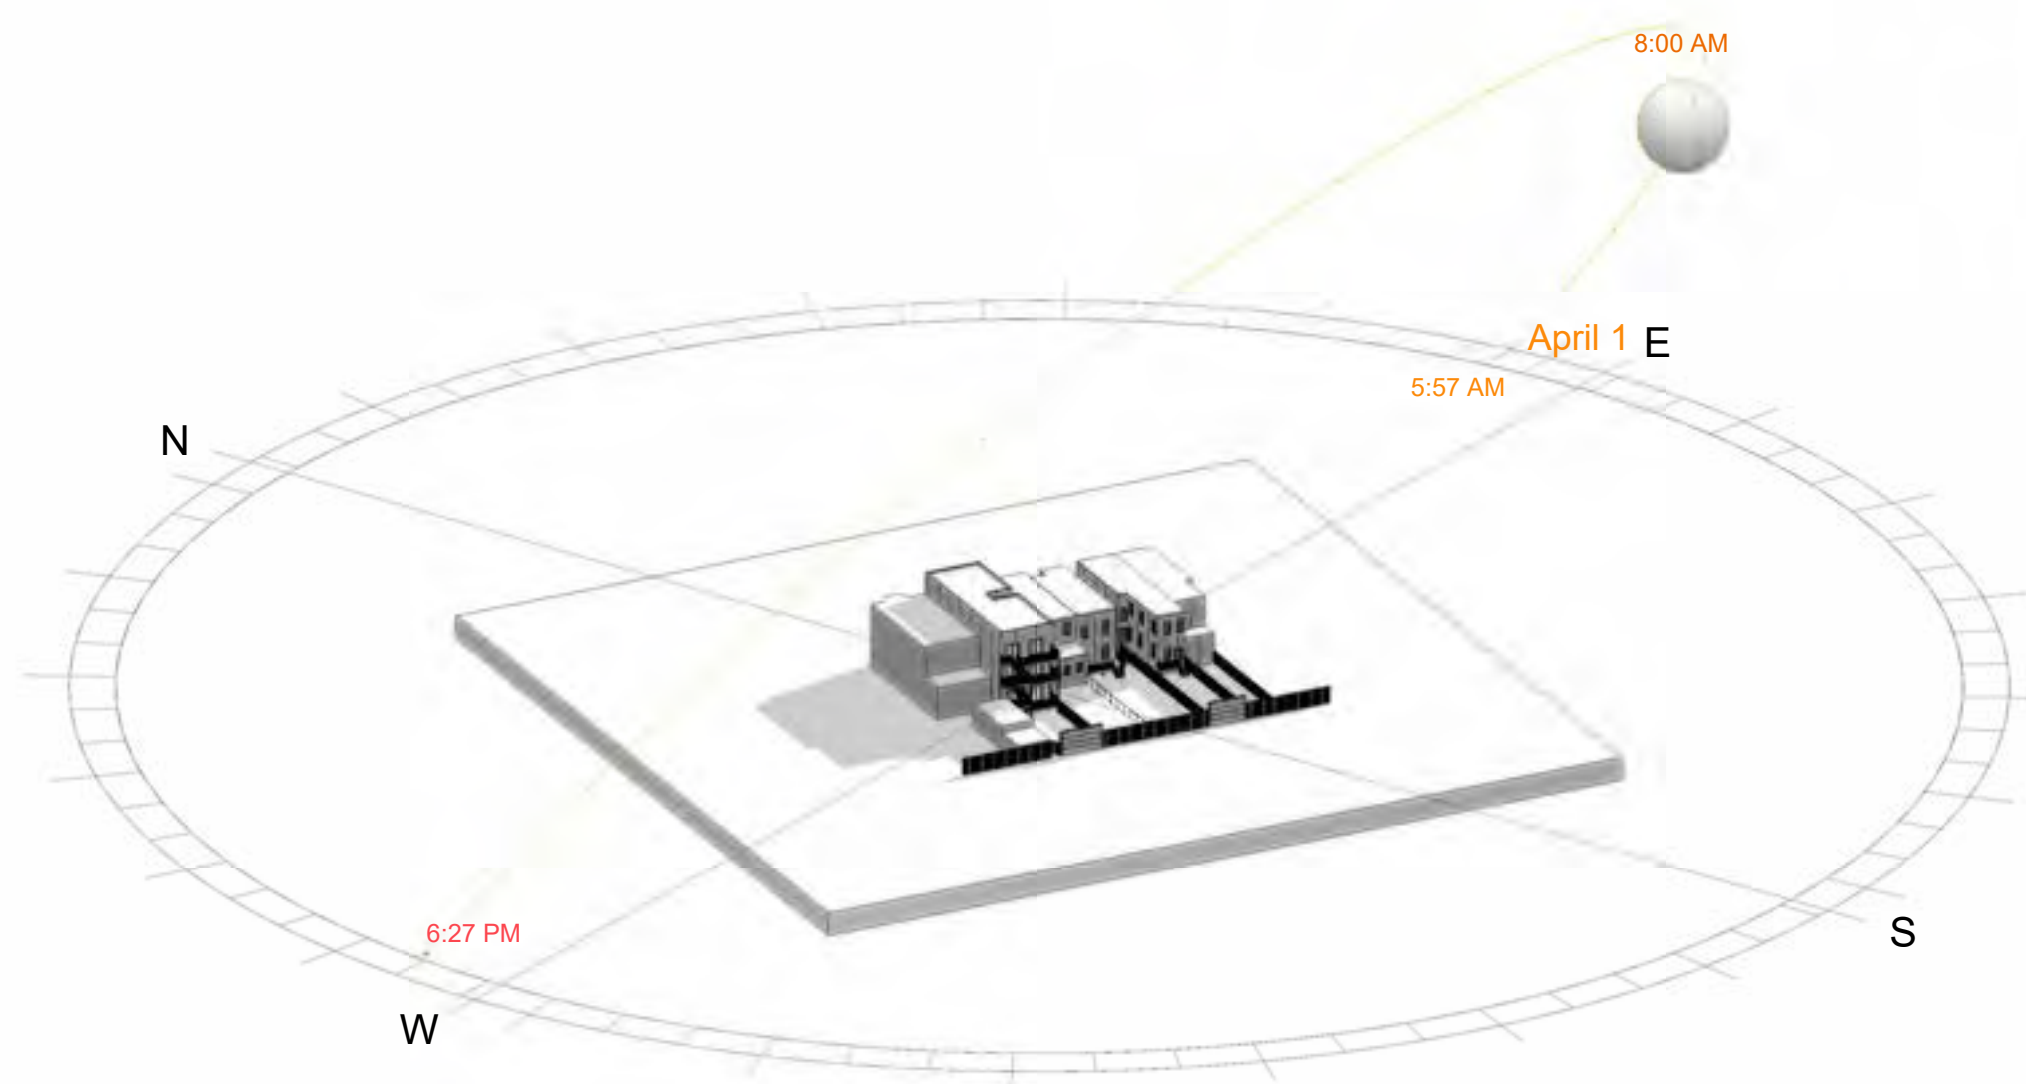





EXISTING

APRIL 1ST

TIME: 2PM

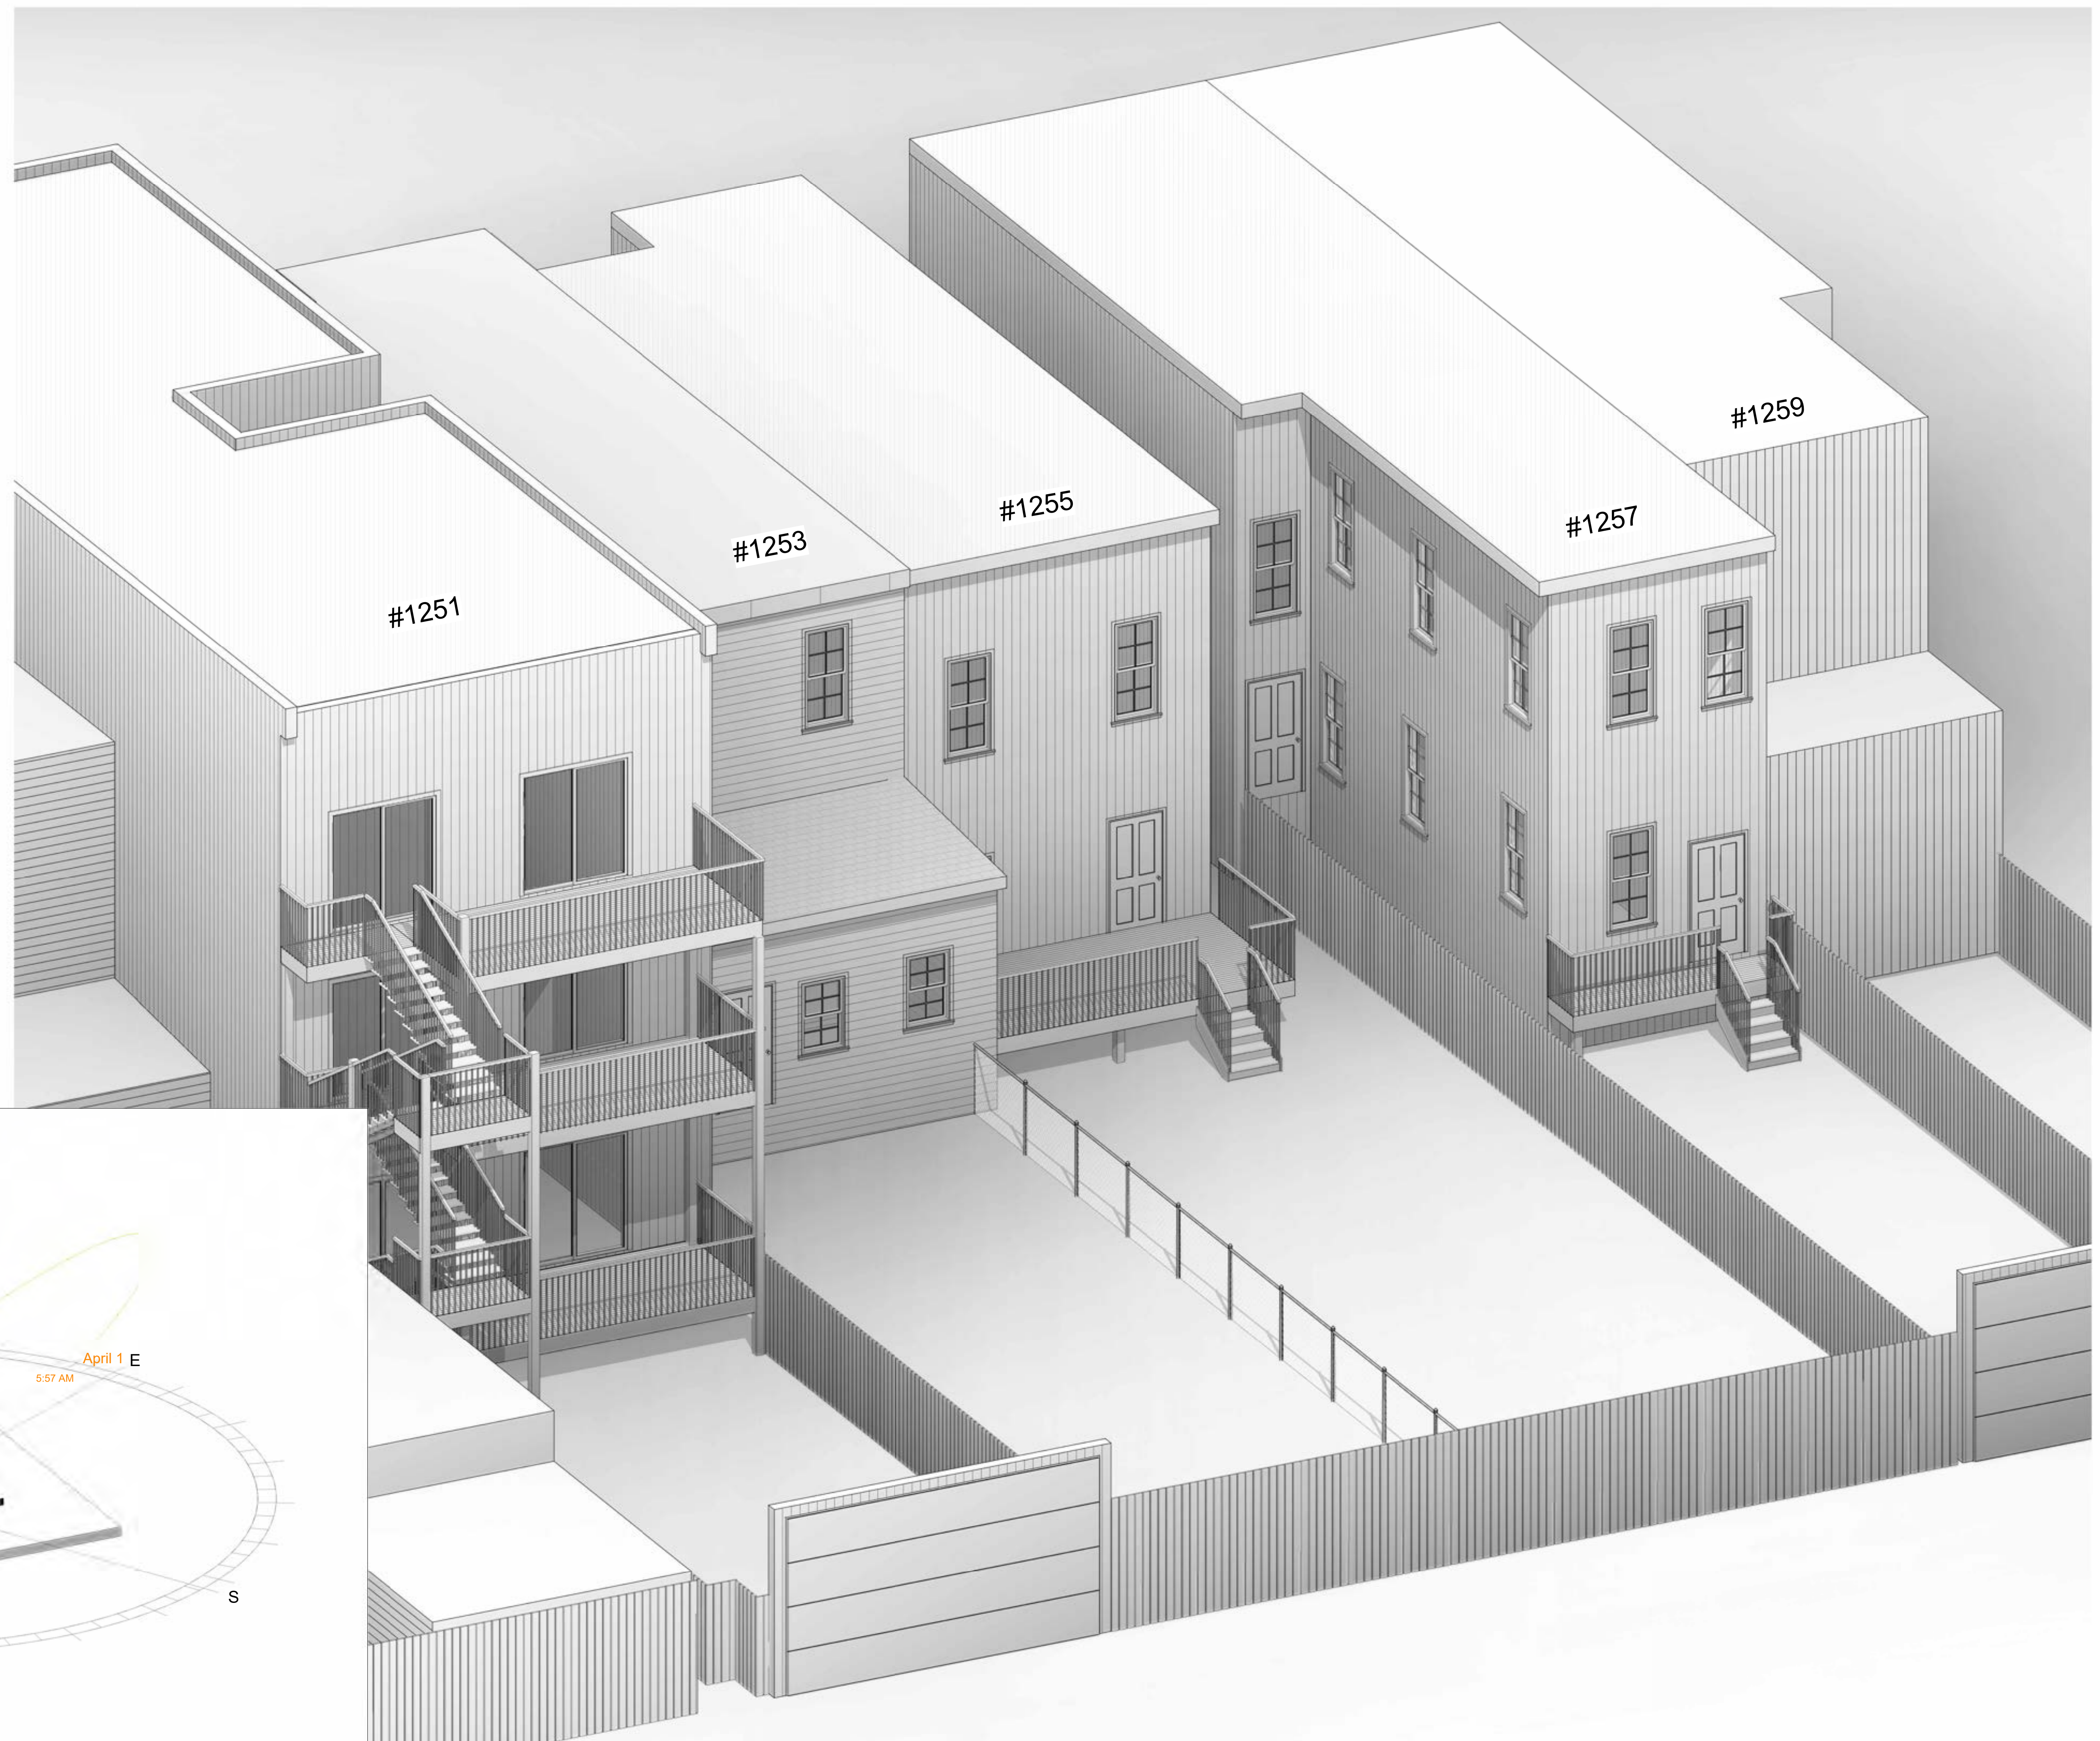

SUN PATH

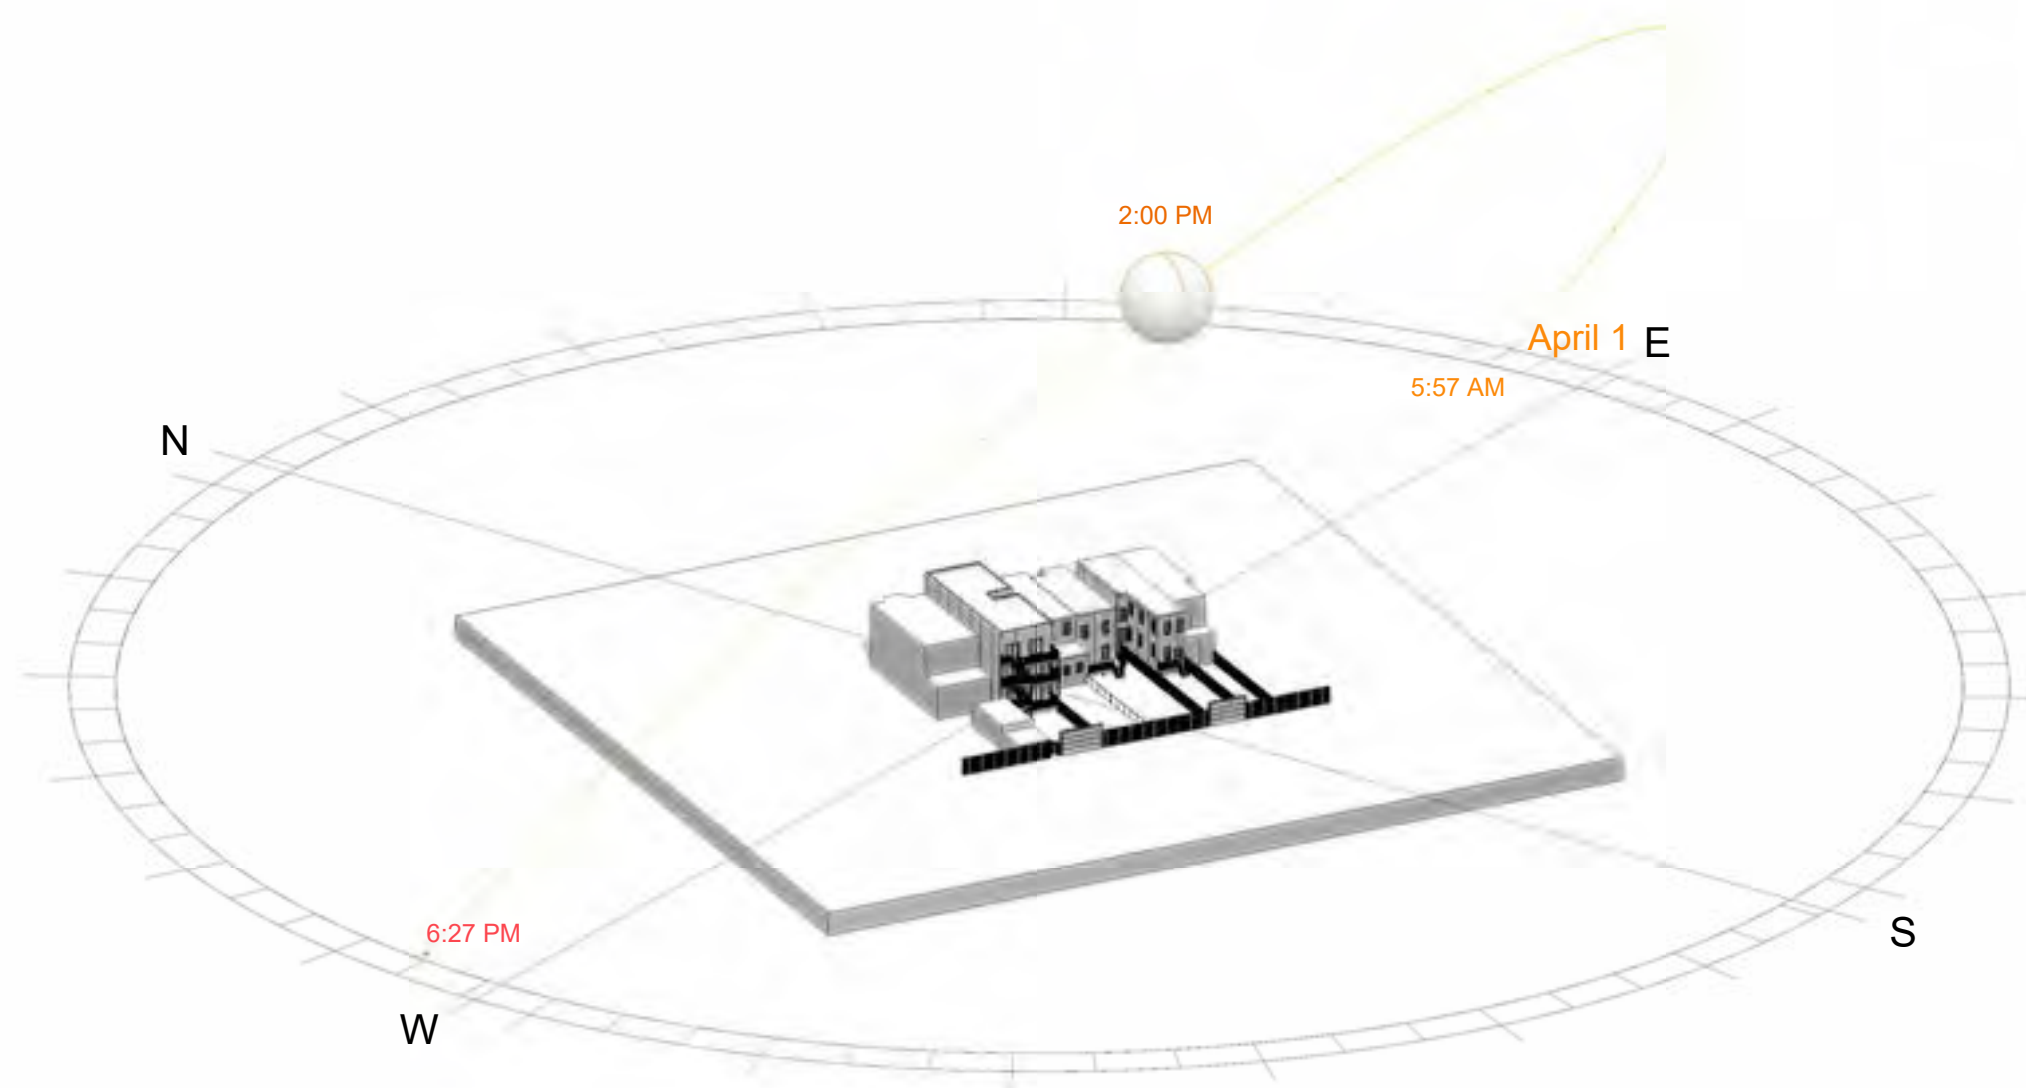





EXISTING

APRIL 1ST

TIME: 6PM

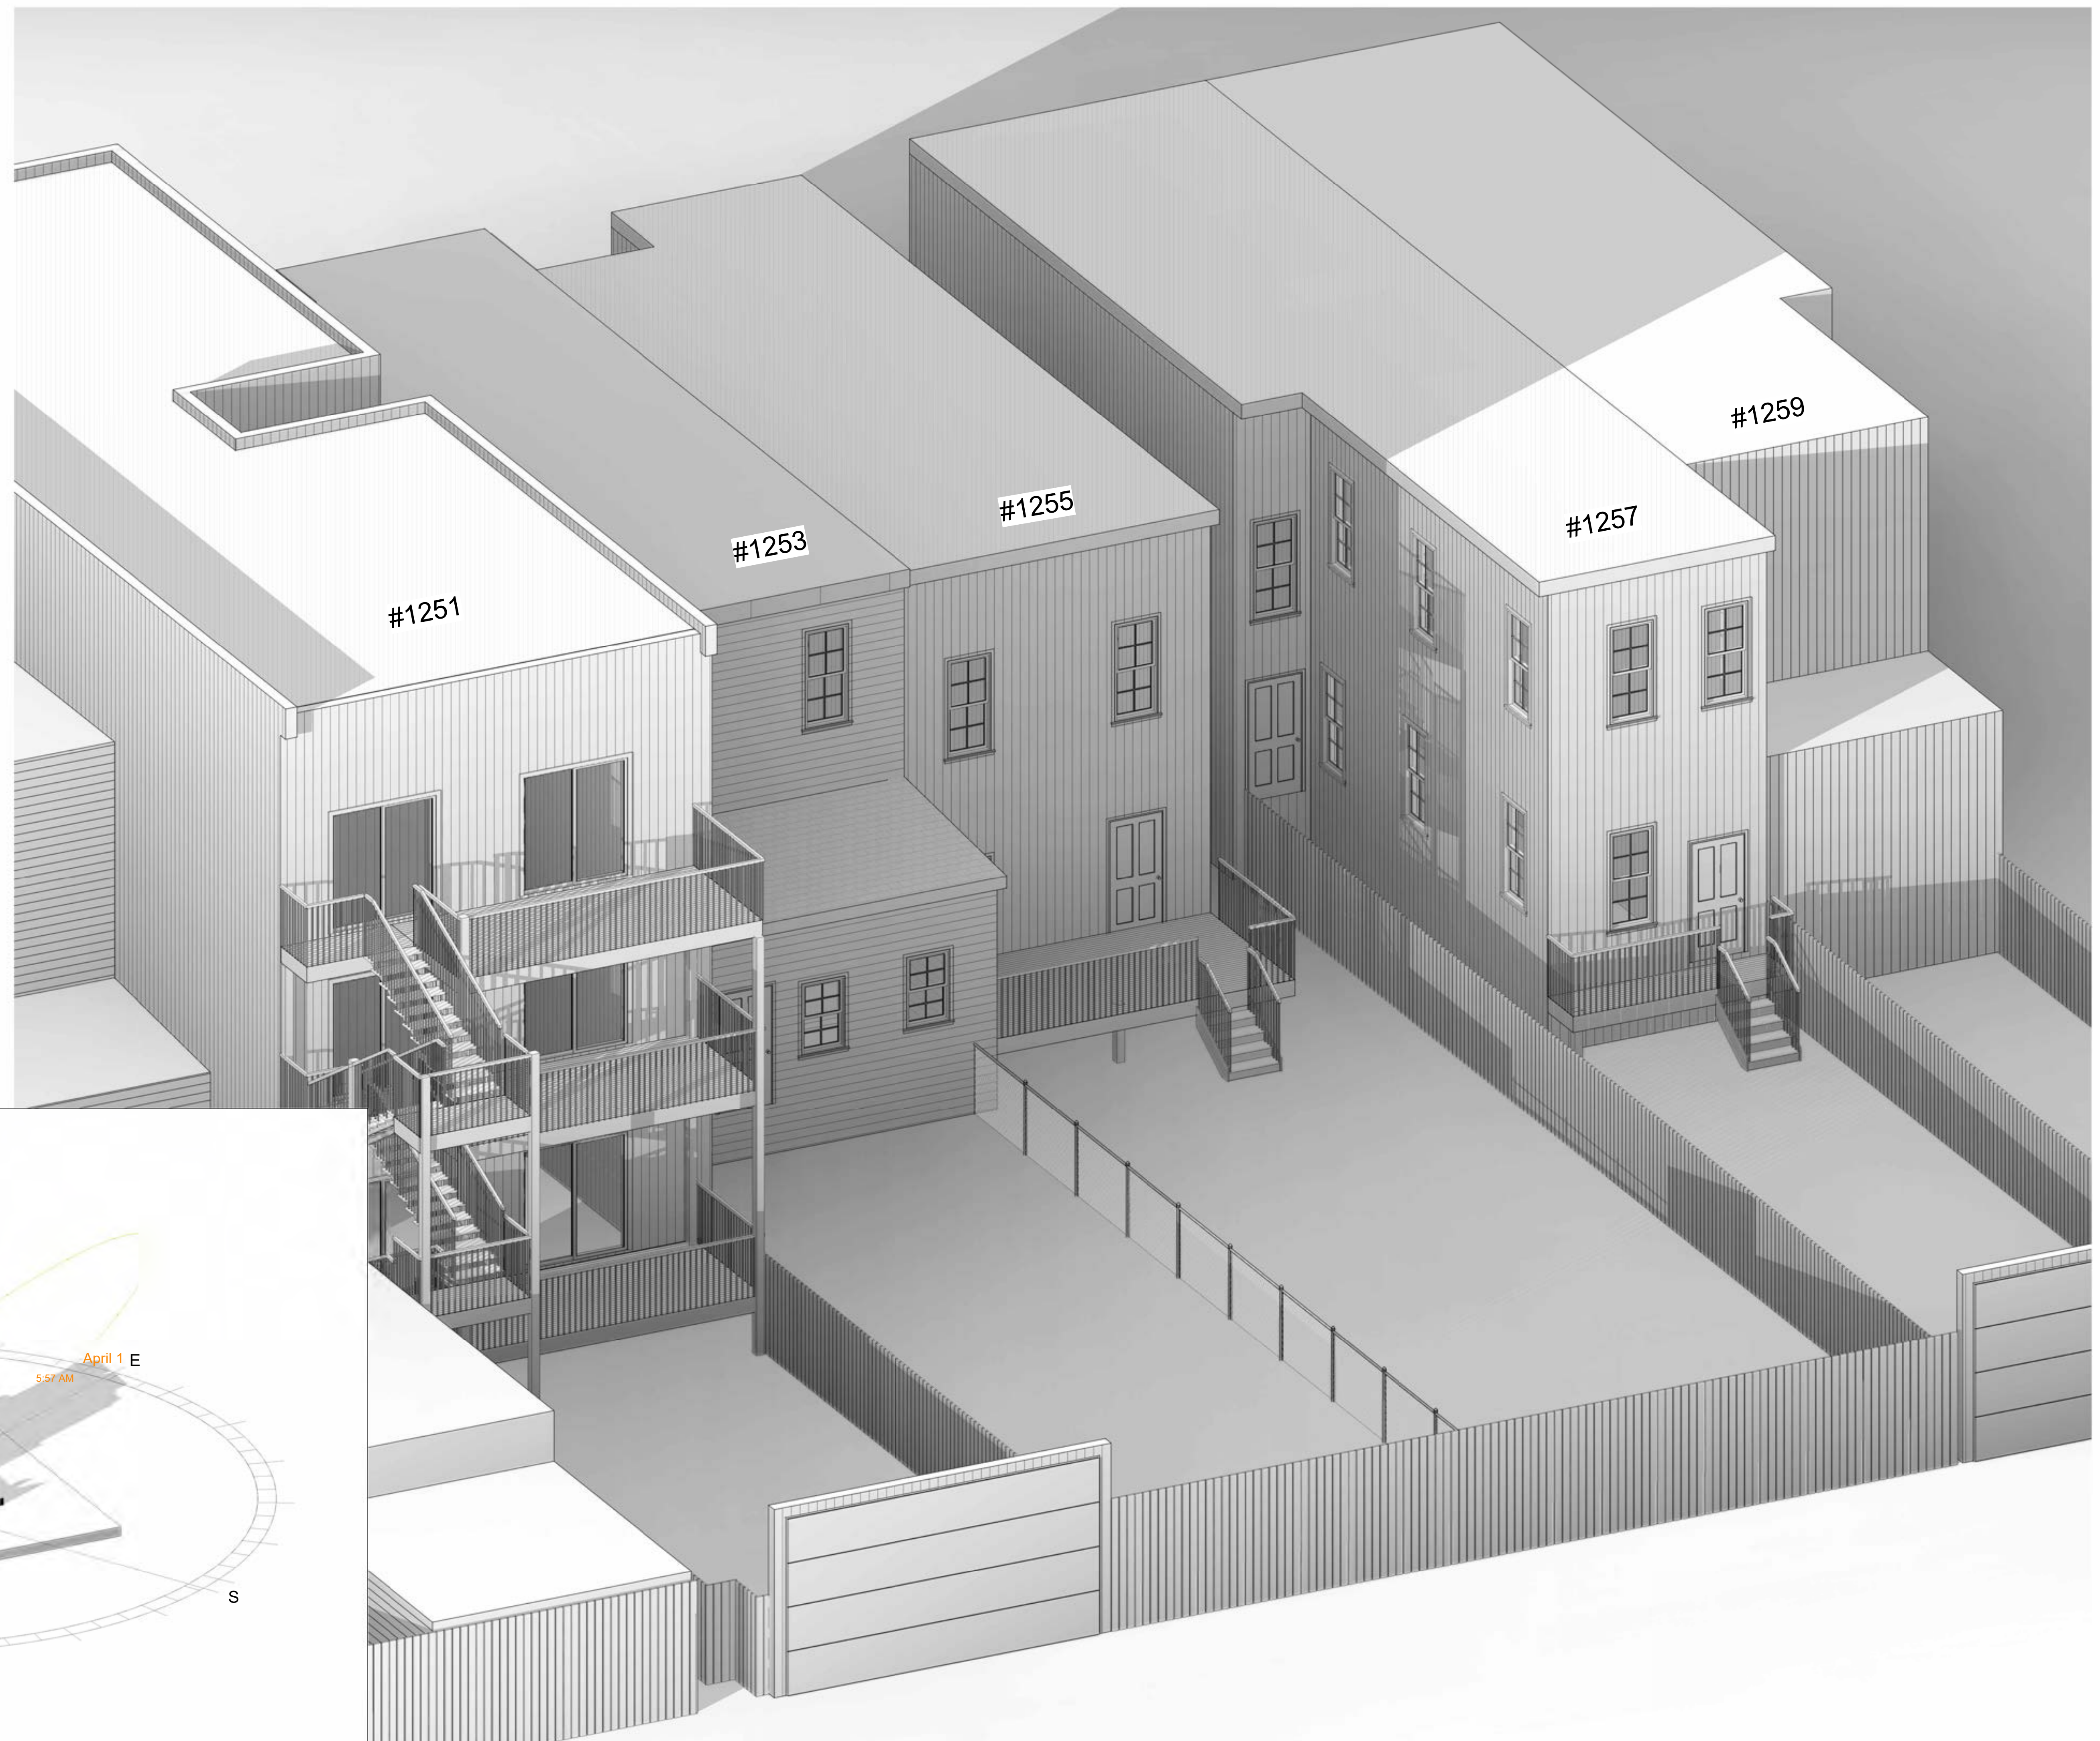

SUN PATH

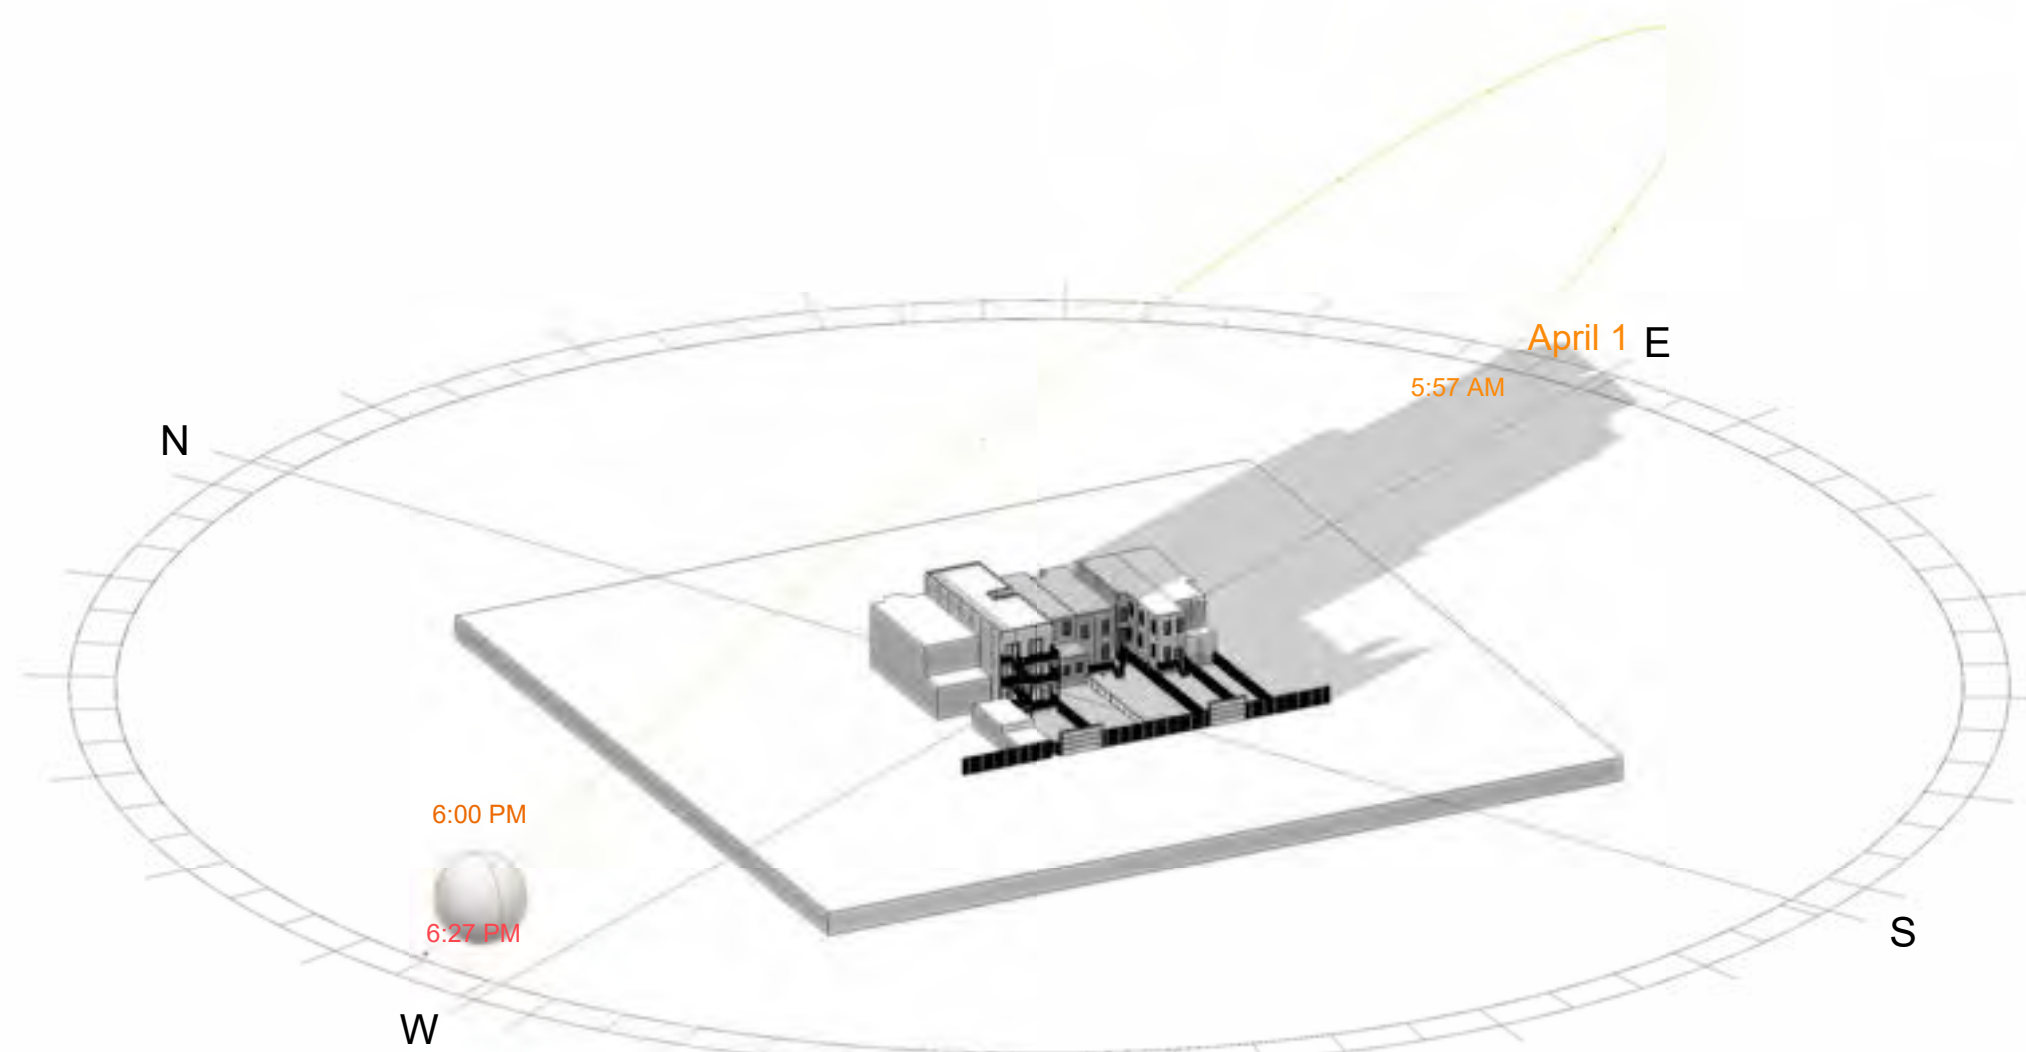





EXISTING

JULY 1ST

TIME: 8AM

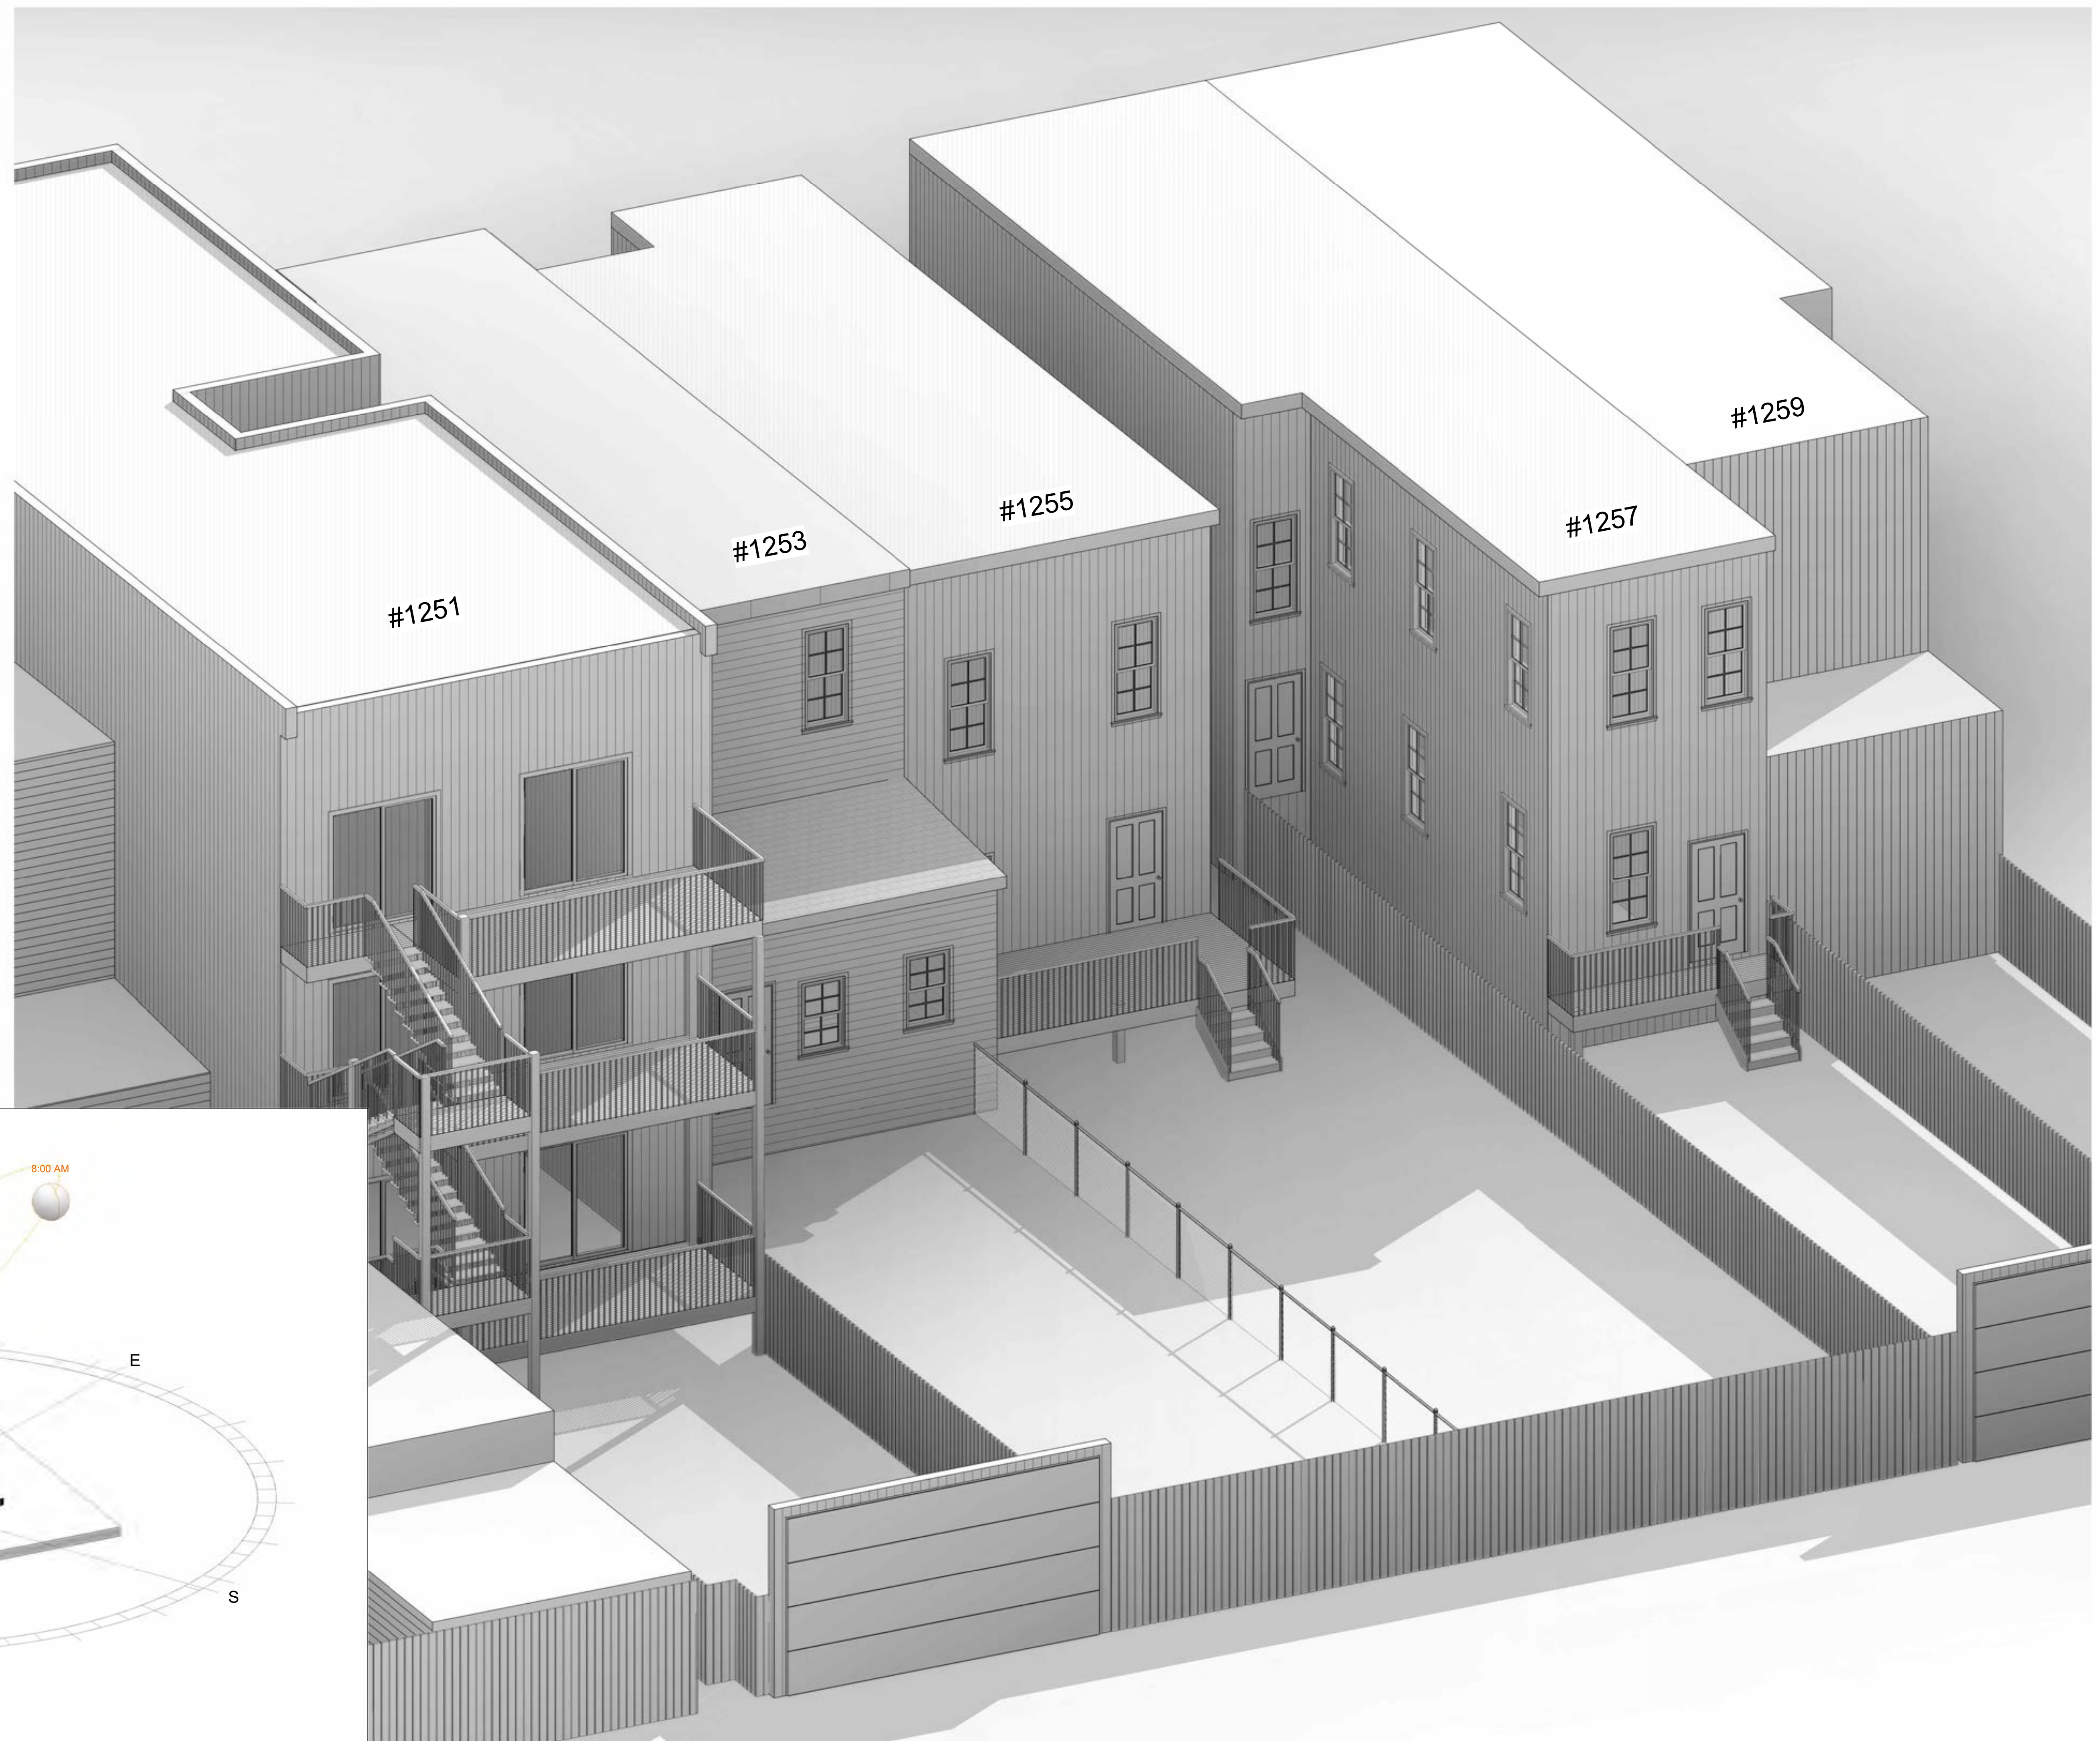

SUN PATH

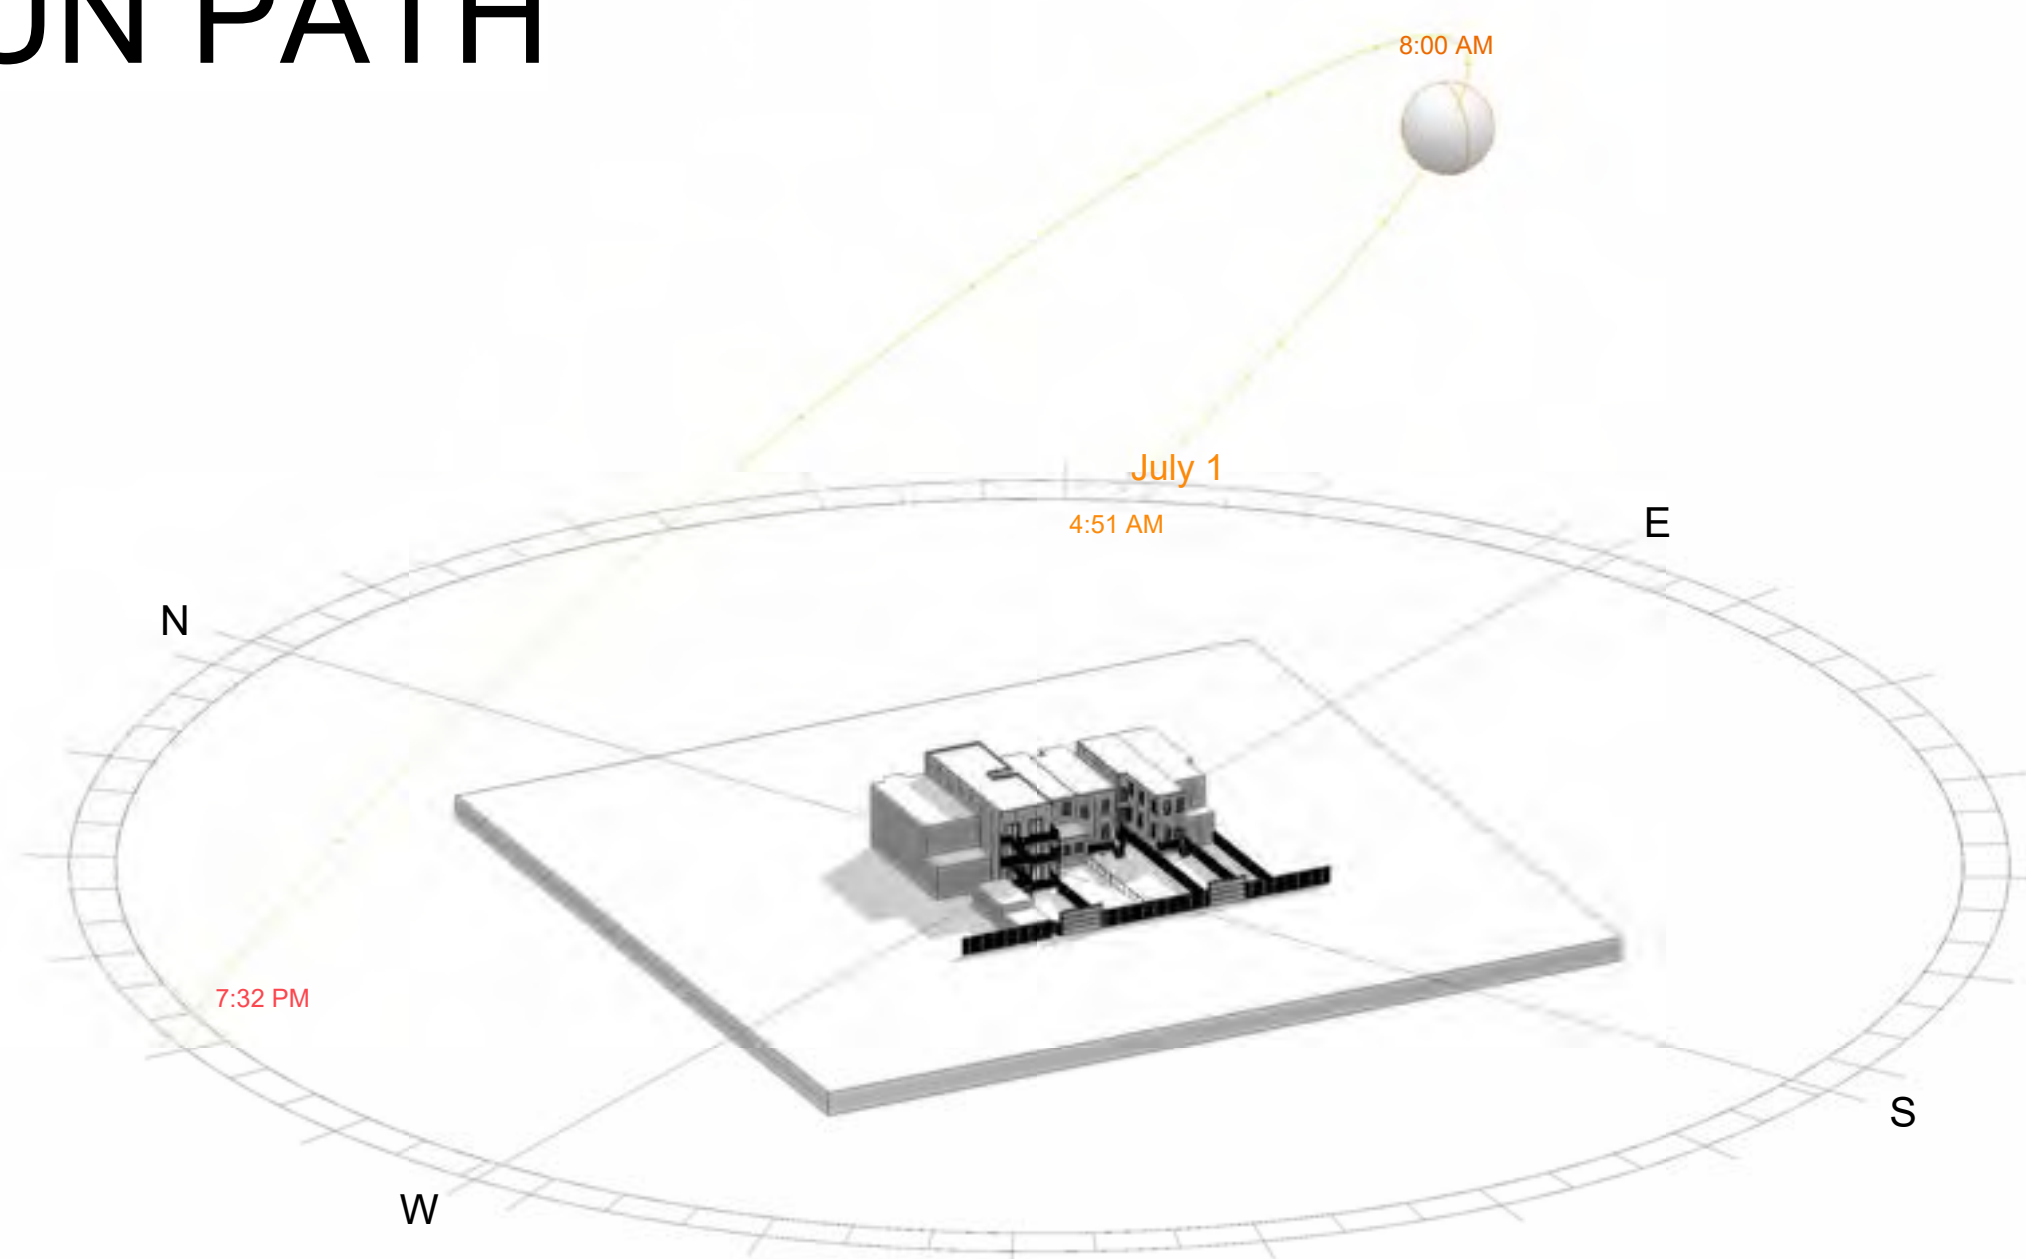





EXISTING

JULY 1ST

TIME: 2PM

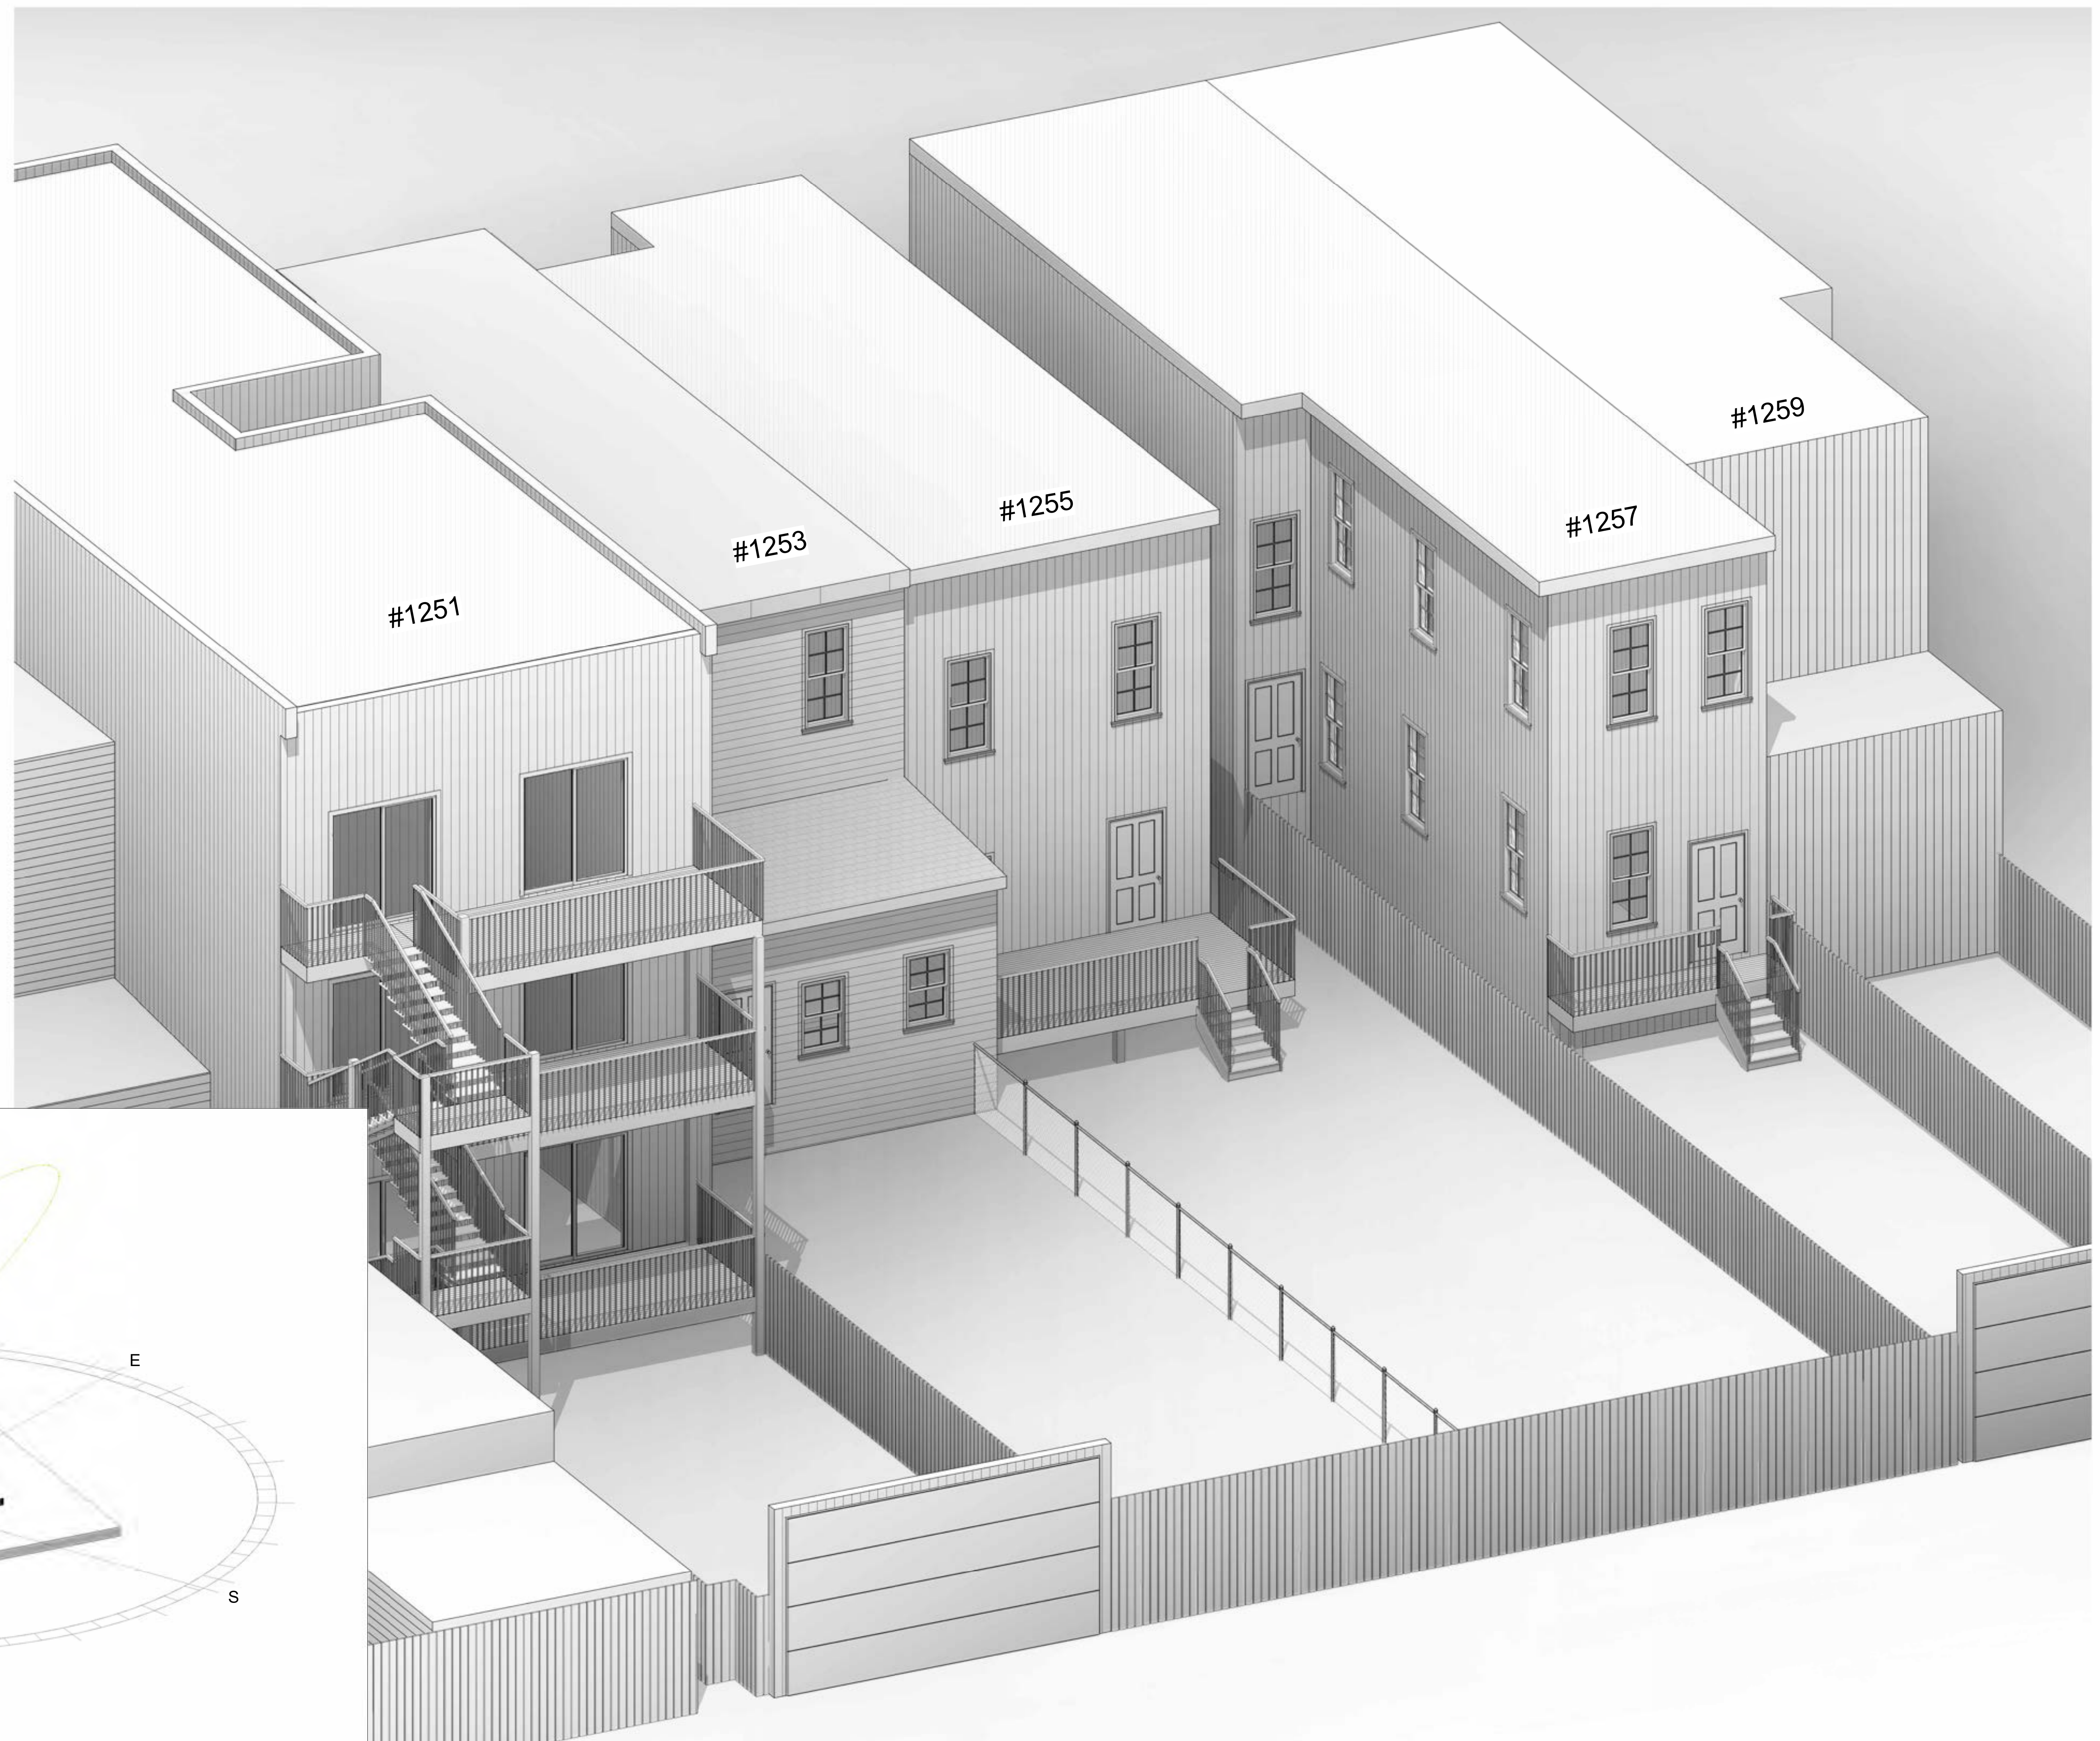

SUN PATH

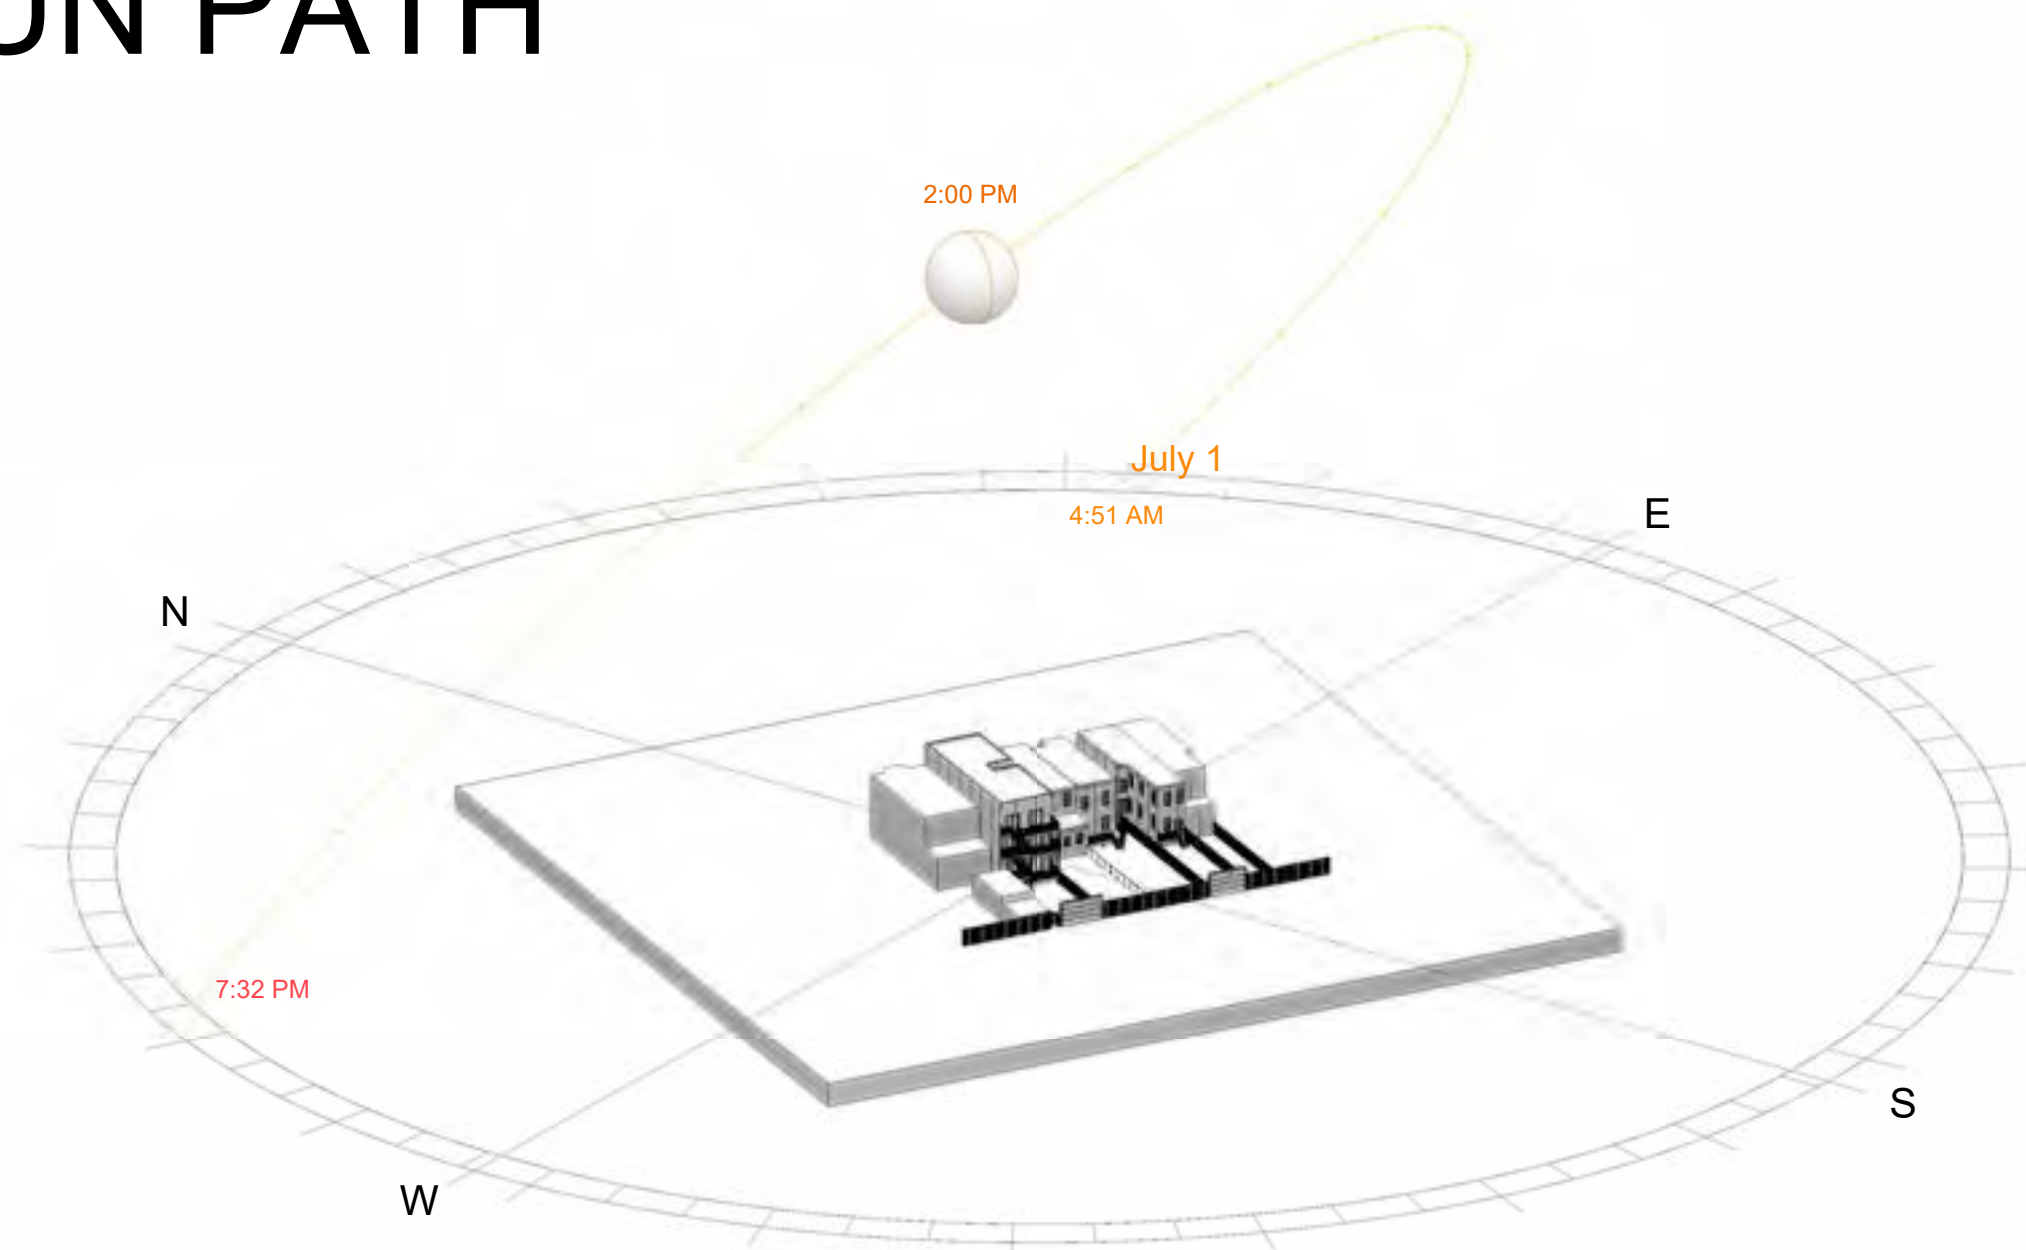




EXISTING

JULY 1ST

TIME: 6PM



SUN PATH

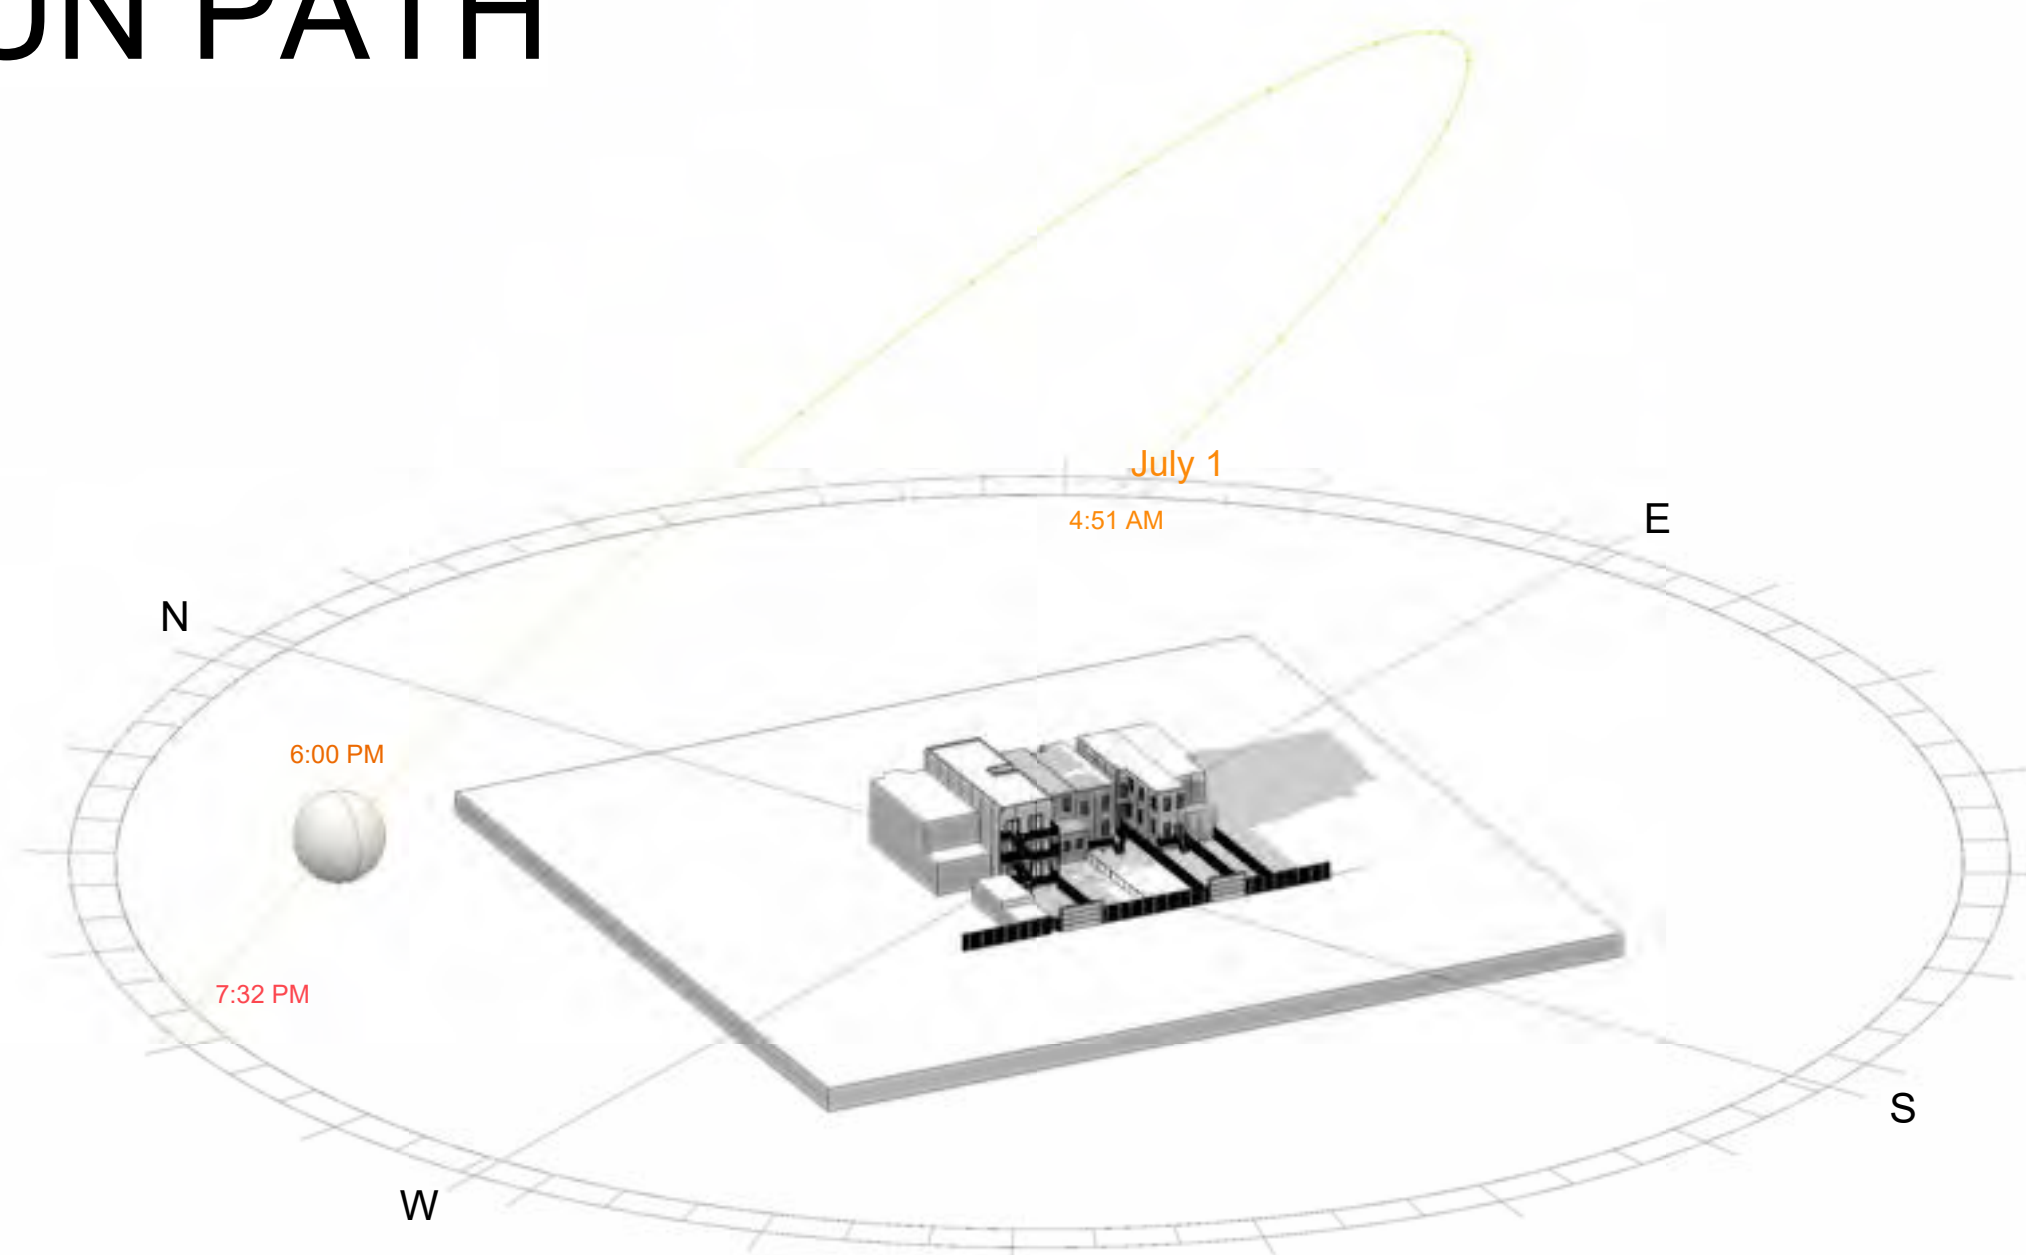





EXISTING

OCTOBER 1ST

TIME: 8AM

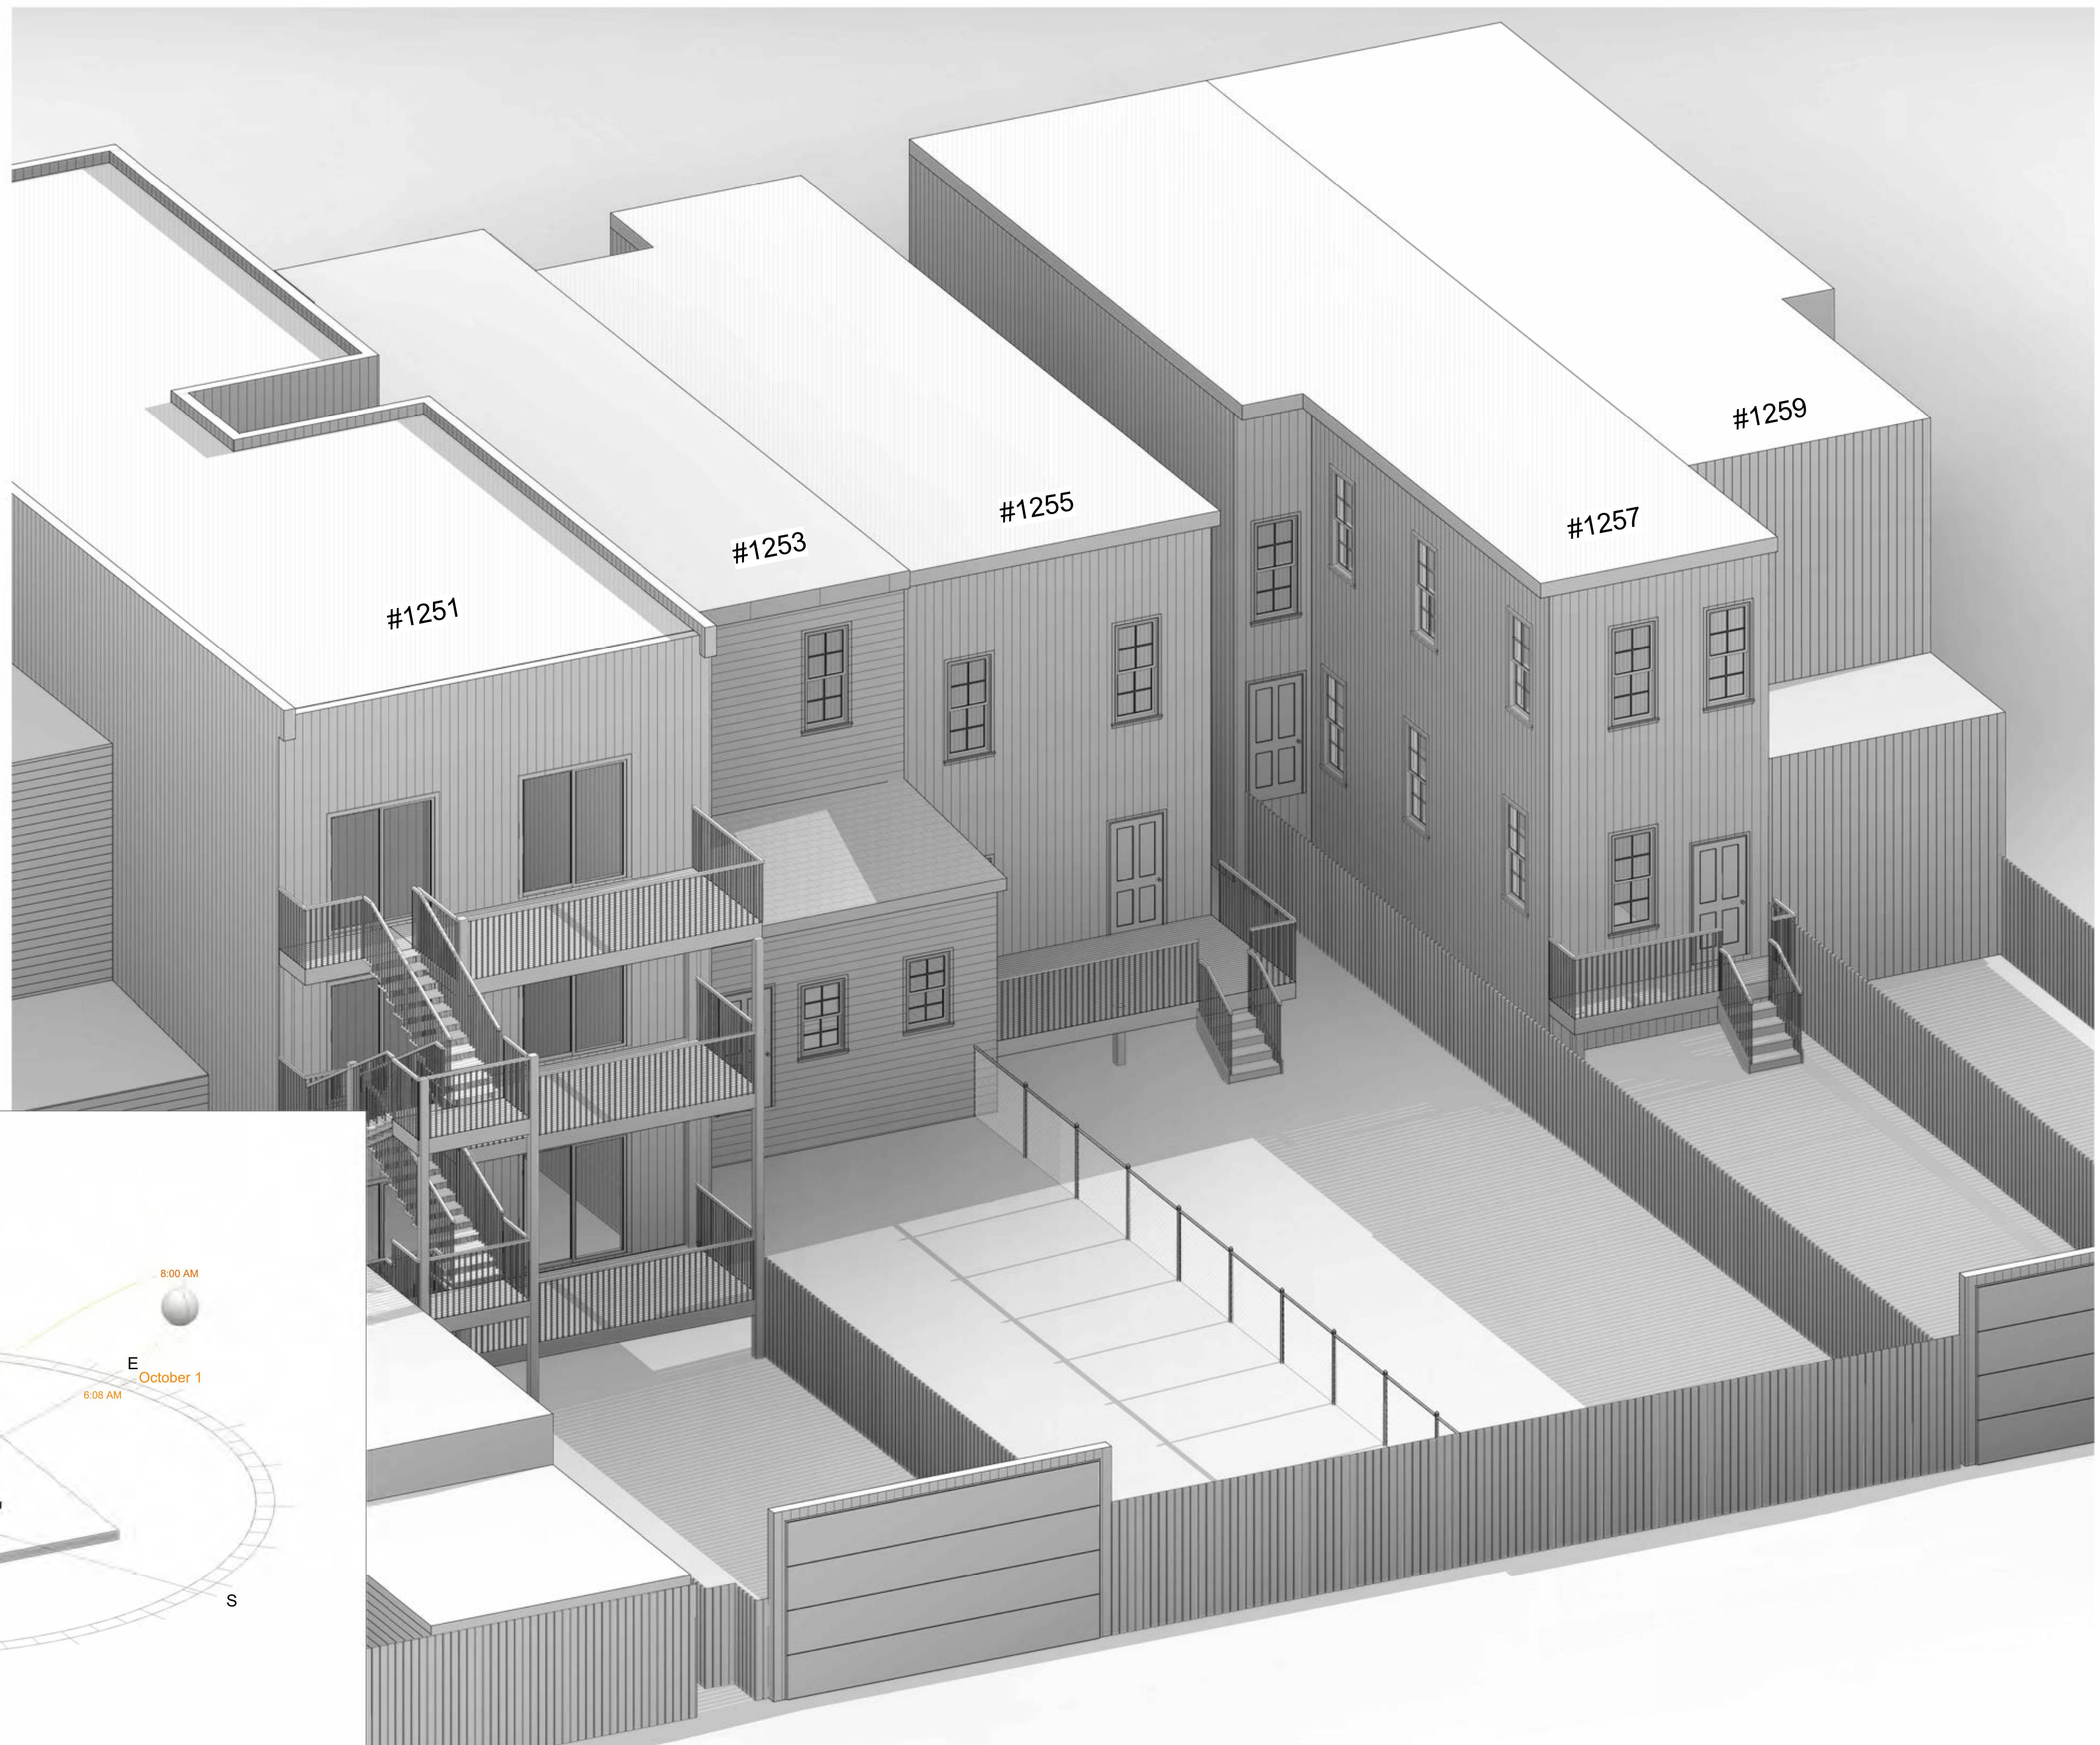

SUN PATH

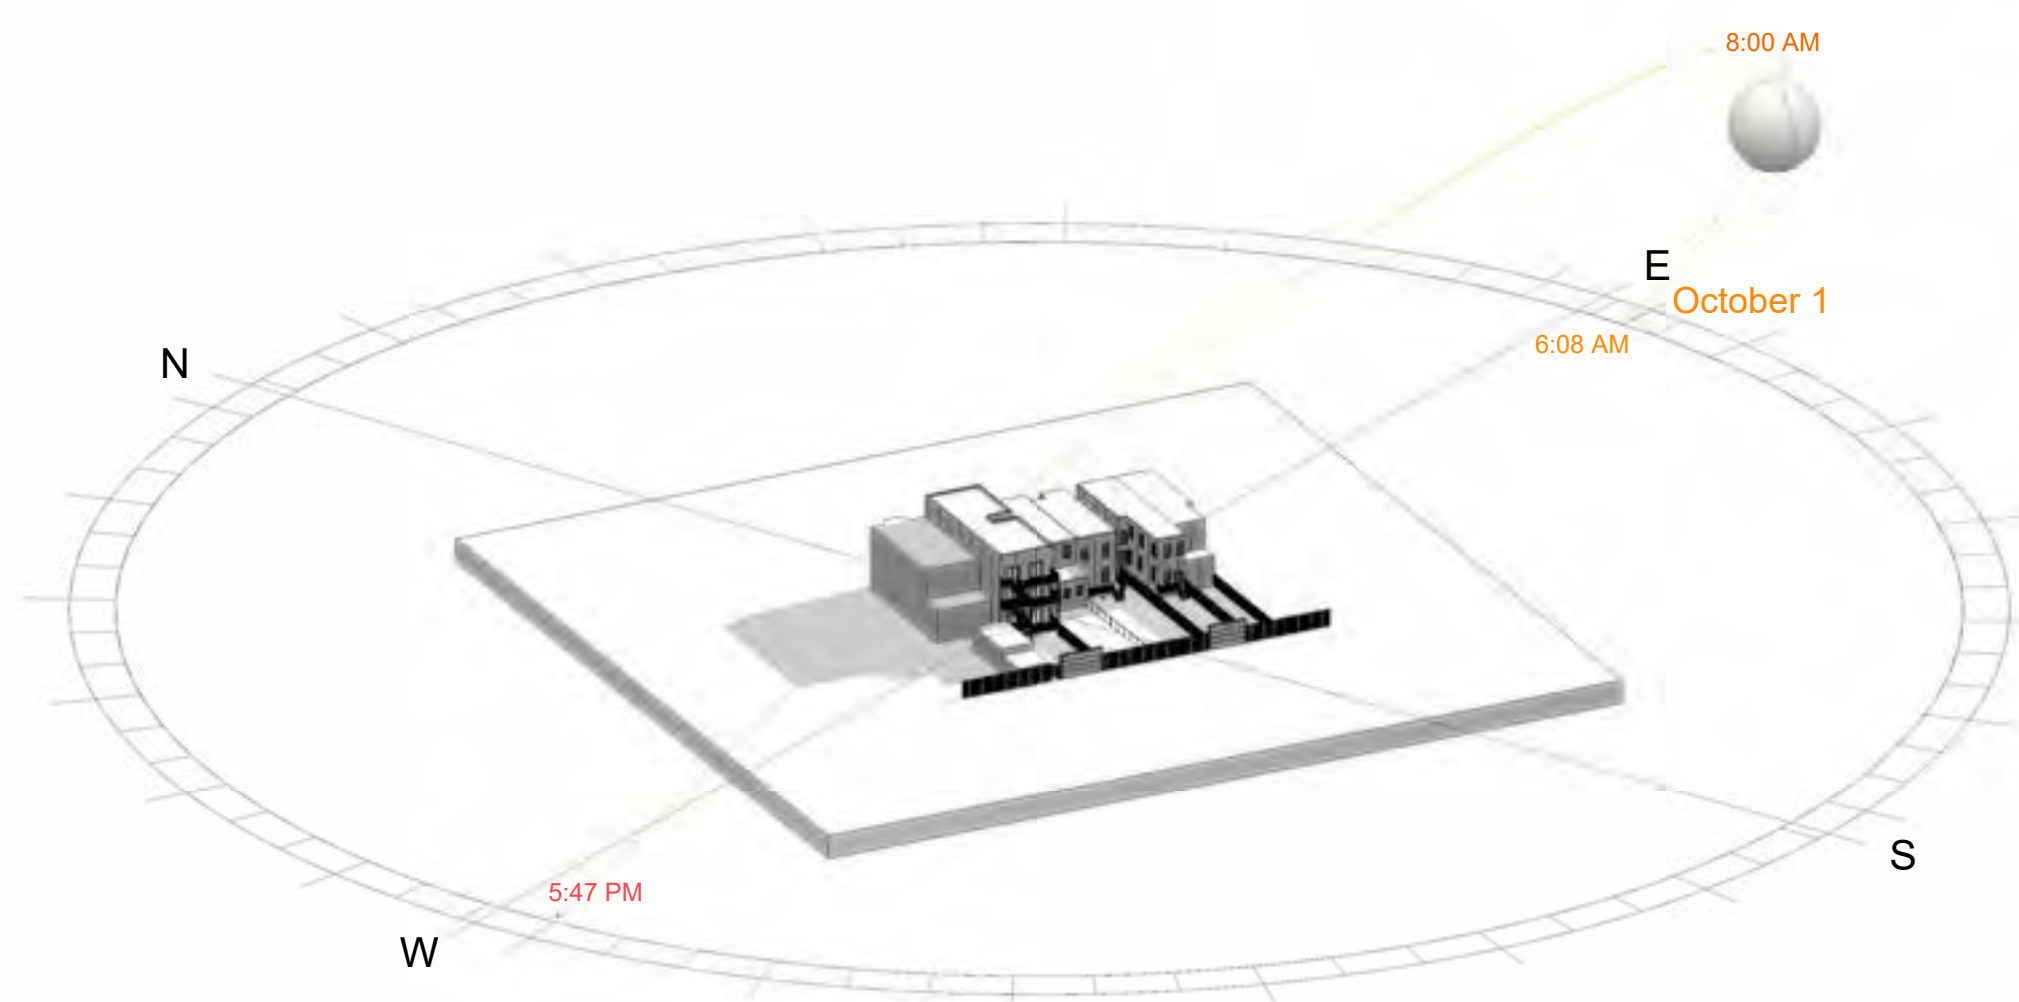




EXISTING

OCTOBER 1ST

TIME: 2PM



SUN PATH

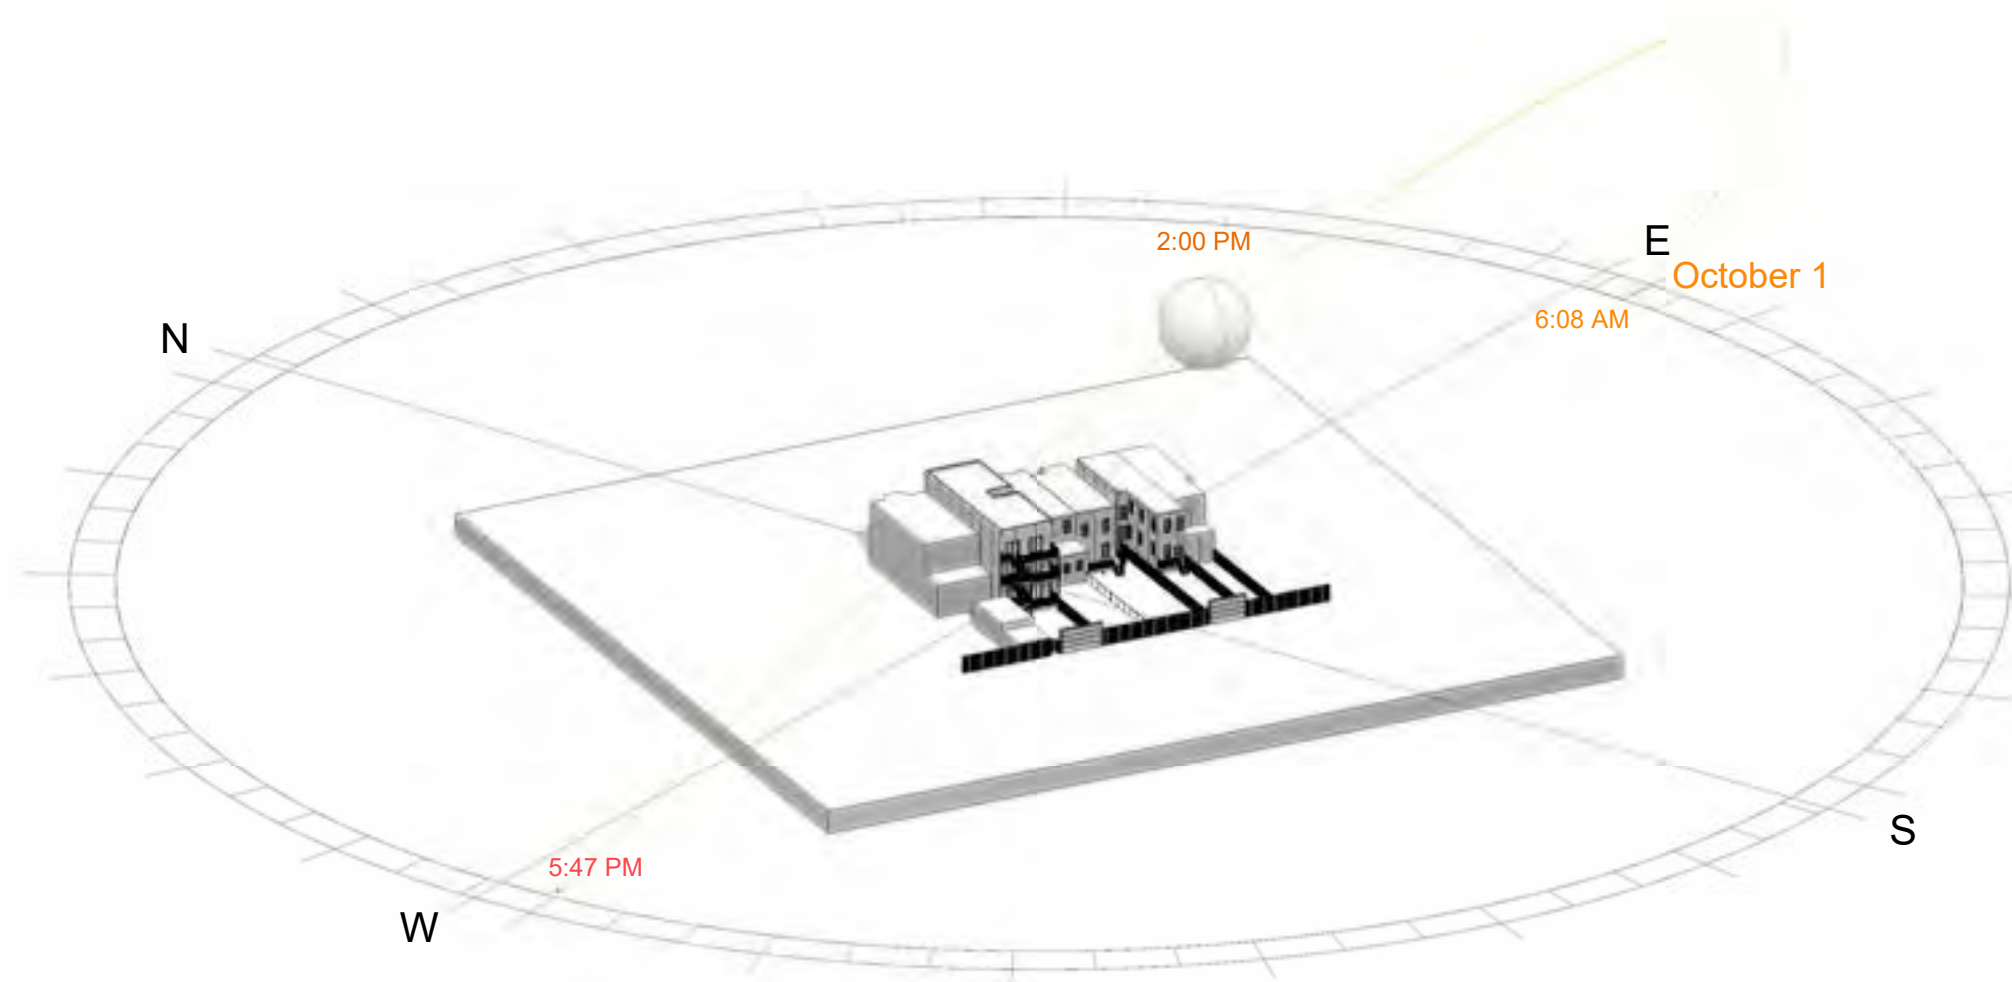




EXISTING

OCTOBER 1ST

TIME: 6PM

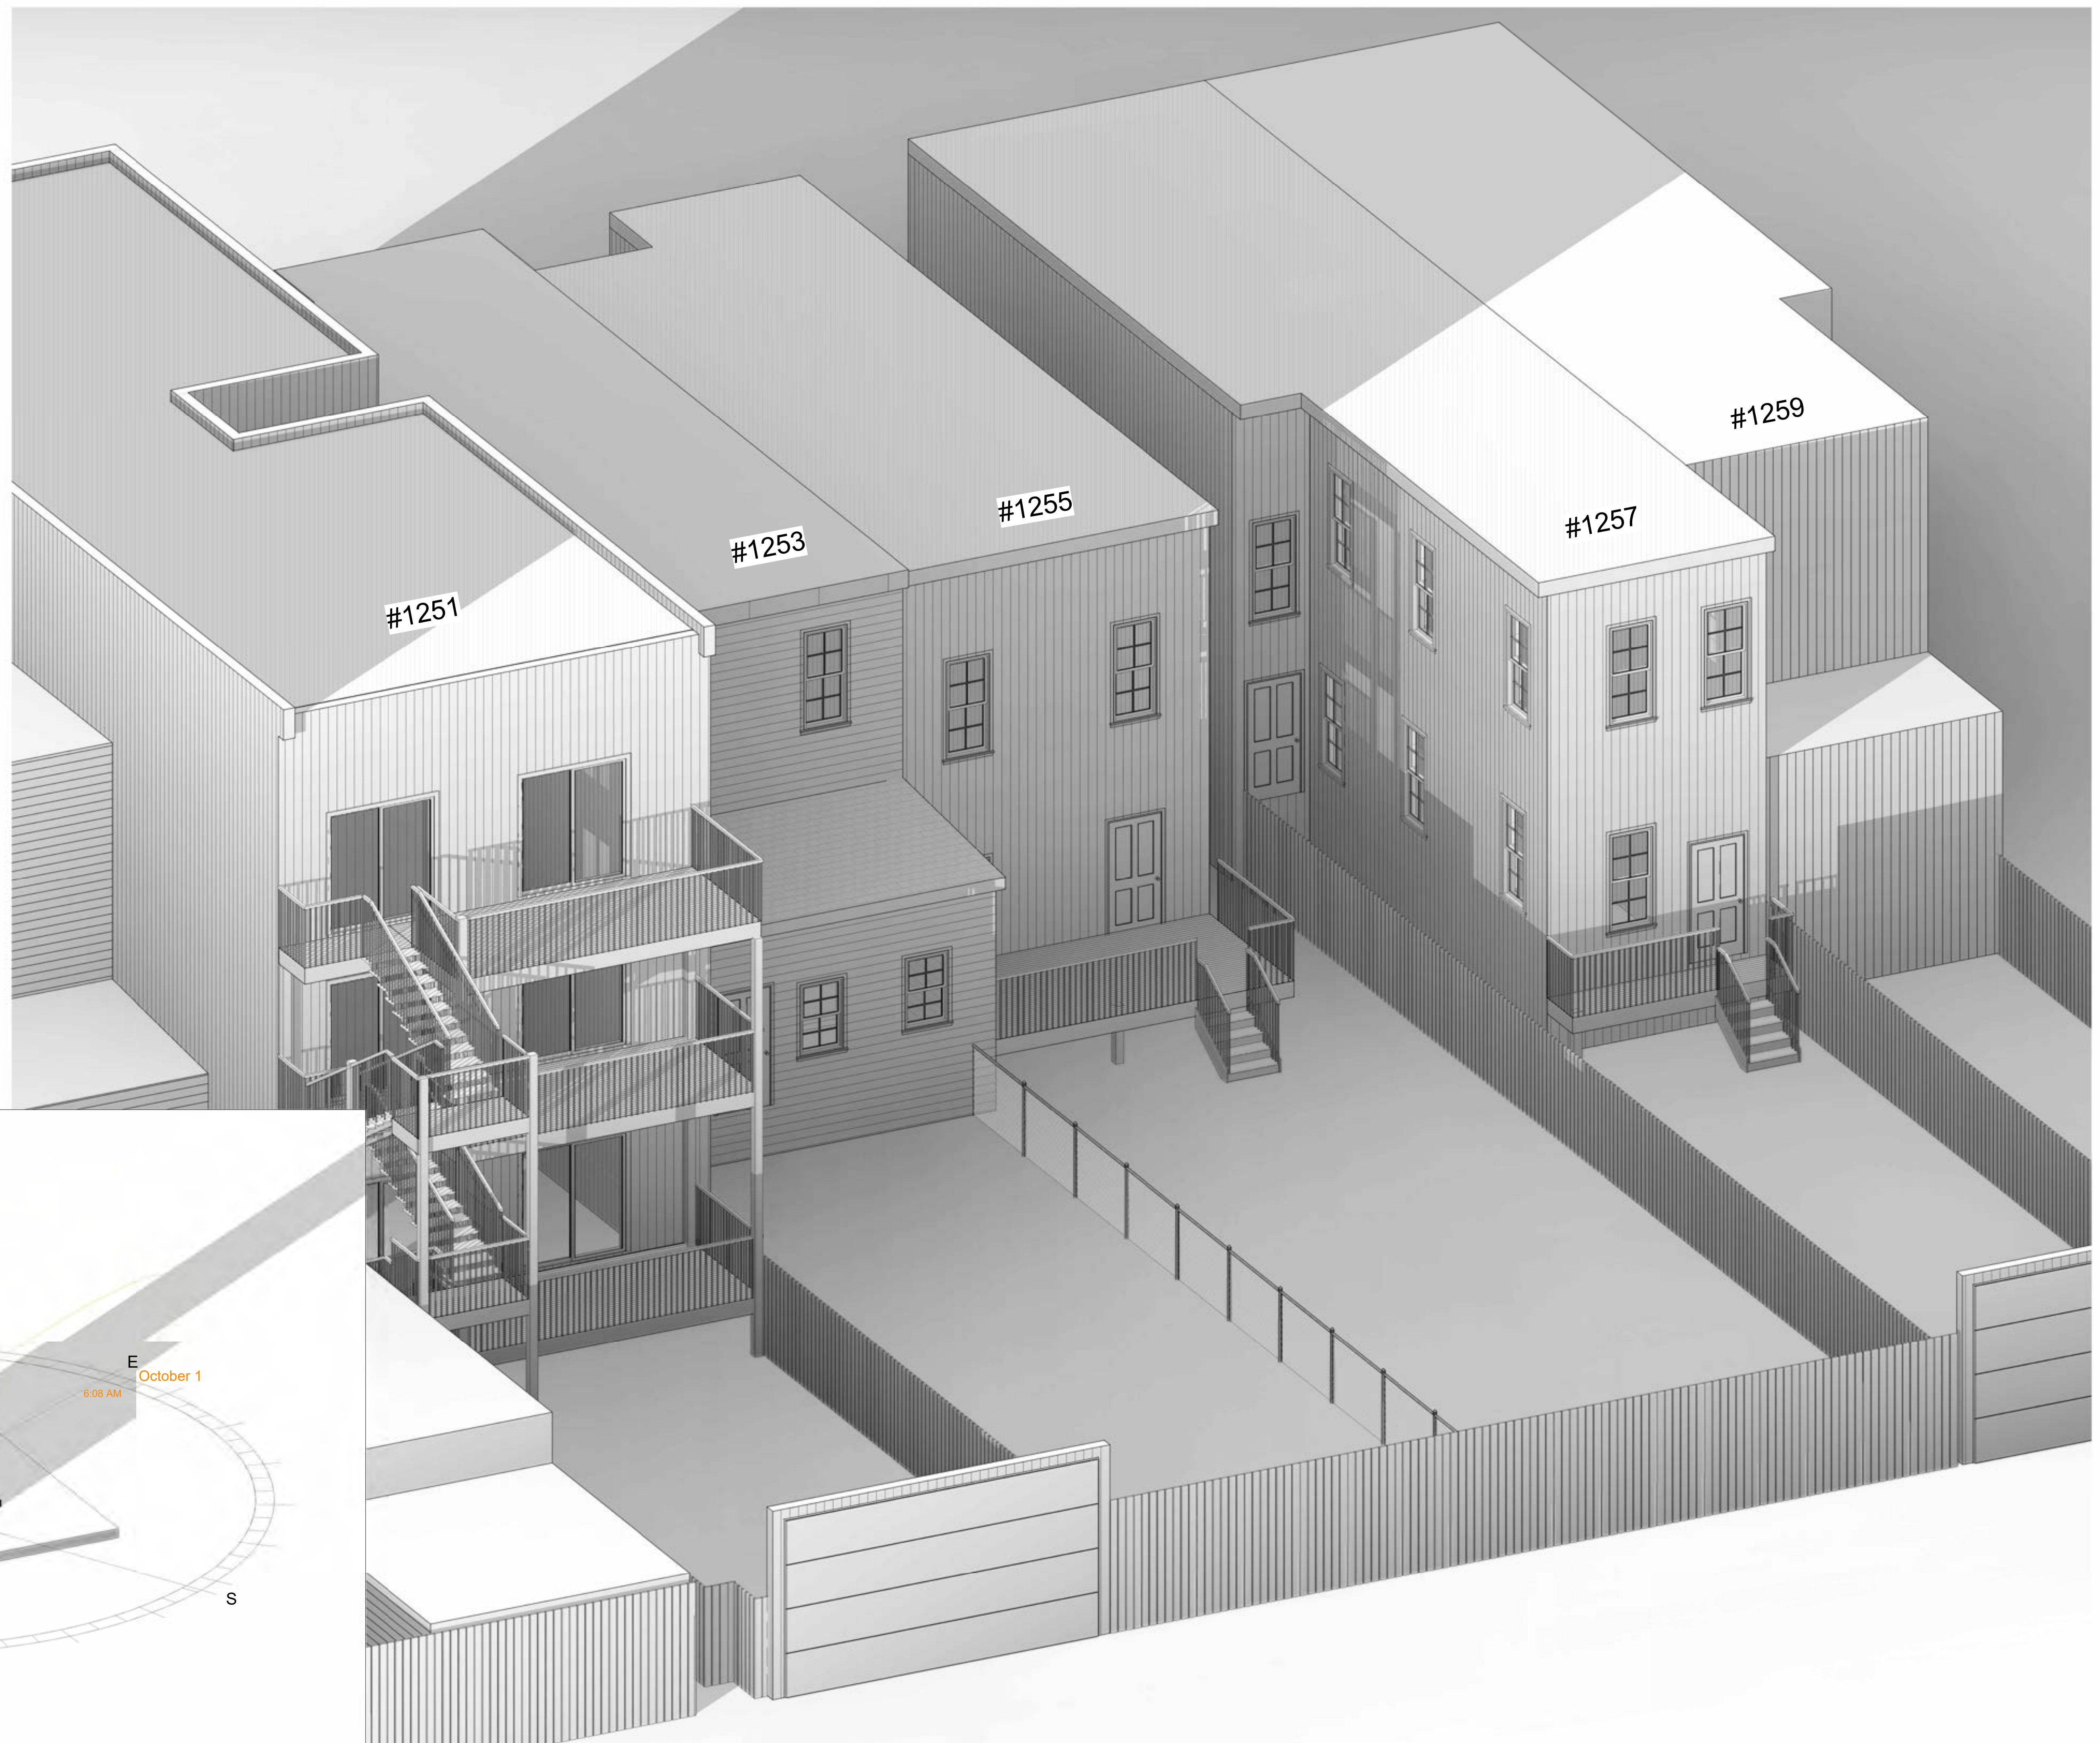

SUN PATH

