


Deck Plan
scale: 1/2" = 1'-0"

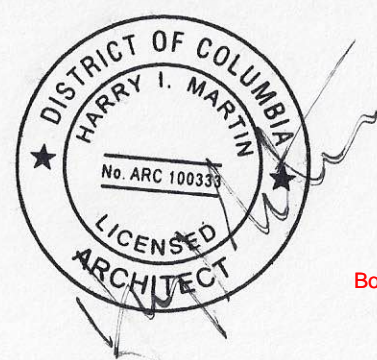


Arod Residence
1440 T Street, S.E.
Washington, DC 20020


The designs on this sheet are copyrighted instruments of service. Any use or reuse by any method, in whole or in part, without written consent of the copyright owner, is prohibited.

A-3

12 APR 19
Board of Zoning Adjustment
District of Columbia
CASE NO. 20123
EXHIBIT NO. 3

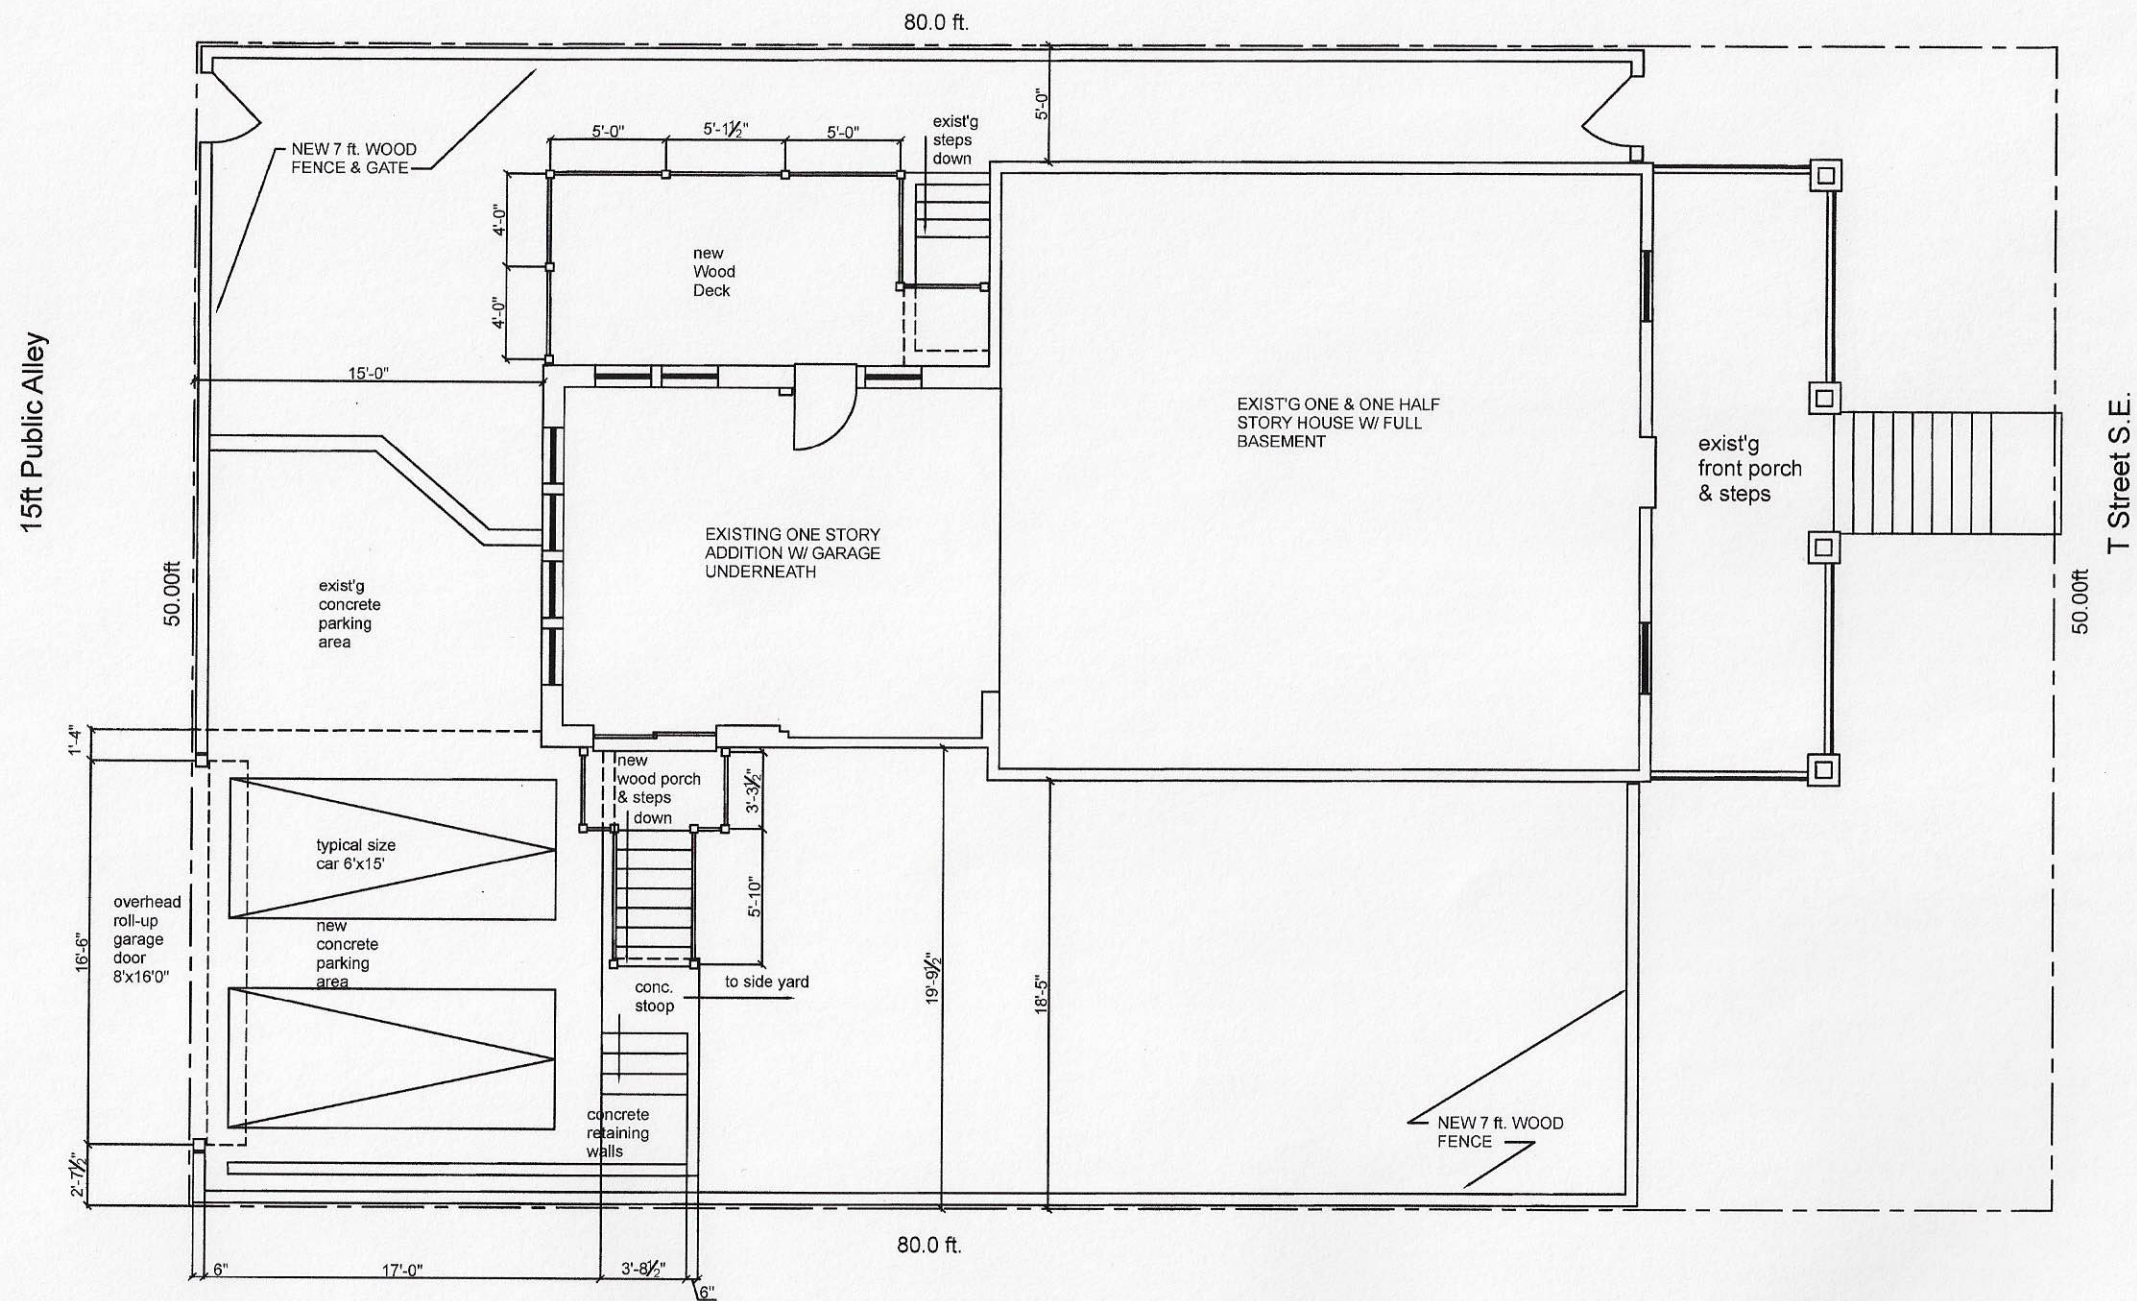

Site Plan - existing House & side Porch & Deck and Parking
 scale: 1/8" = 1'-0"

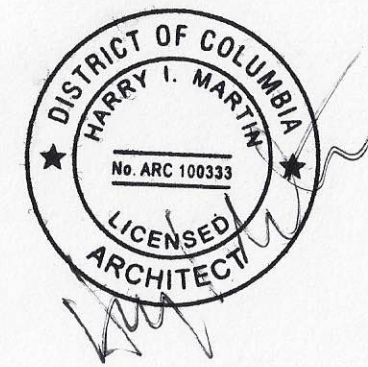

Arod Residence
 1440 T Street, S.E.
 Washington, DC 20020
 The designs on this sheet are copyrighted instruments of service. Any use or reuse by any method, in whole or in part, without written consent of the copyright owner is prohibited.

A-1
 12 APR 19